



BE 2328
589 Maxwell Court
Germantown, OH 45327

1 story basement
vent floor drain
vent kitchen
2 hose bibs with valves
ice maker
1 tub
1 shower
Tankless Heater
Softener Bypass
install pressure regulator on main !!


Gas Furnace and Tankless Heater

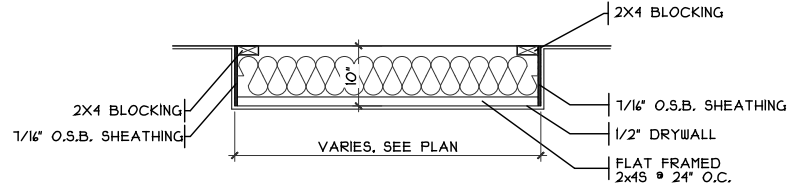

DROP CEILING DETAIL
SCALE: 1/8" = 1'-0"

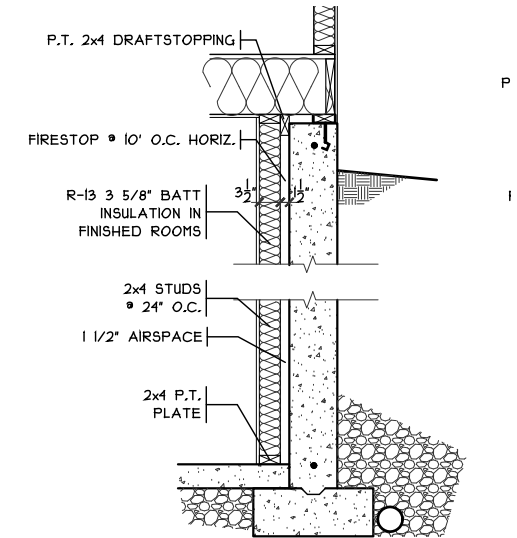

FIN. LL WALL DETAIL
SCALE: 3/8" = 1'-0"

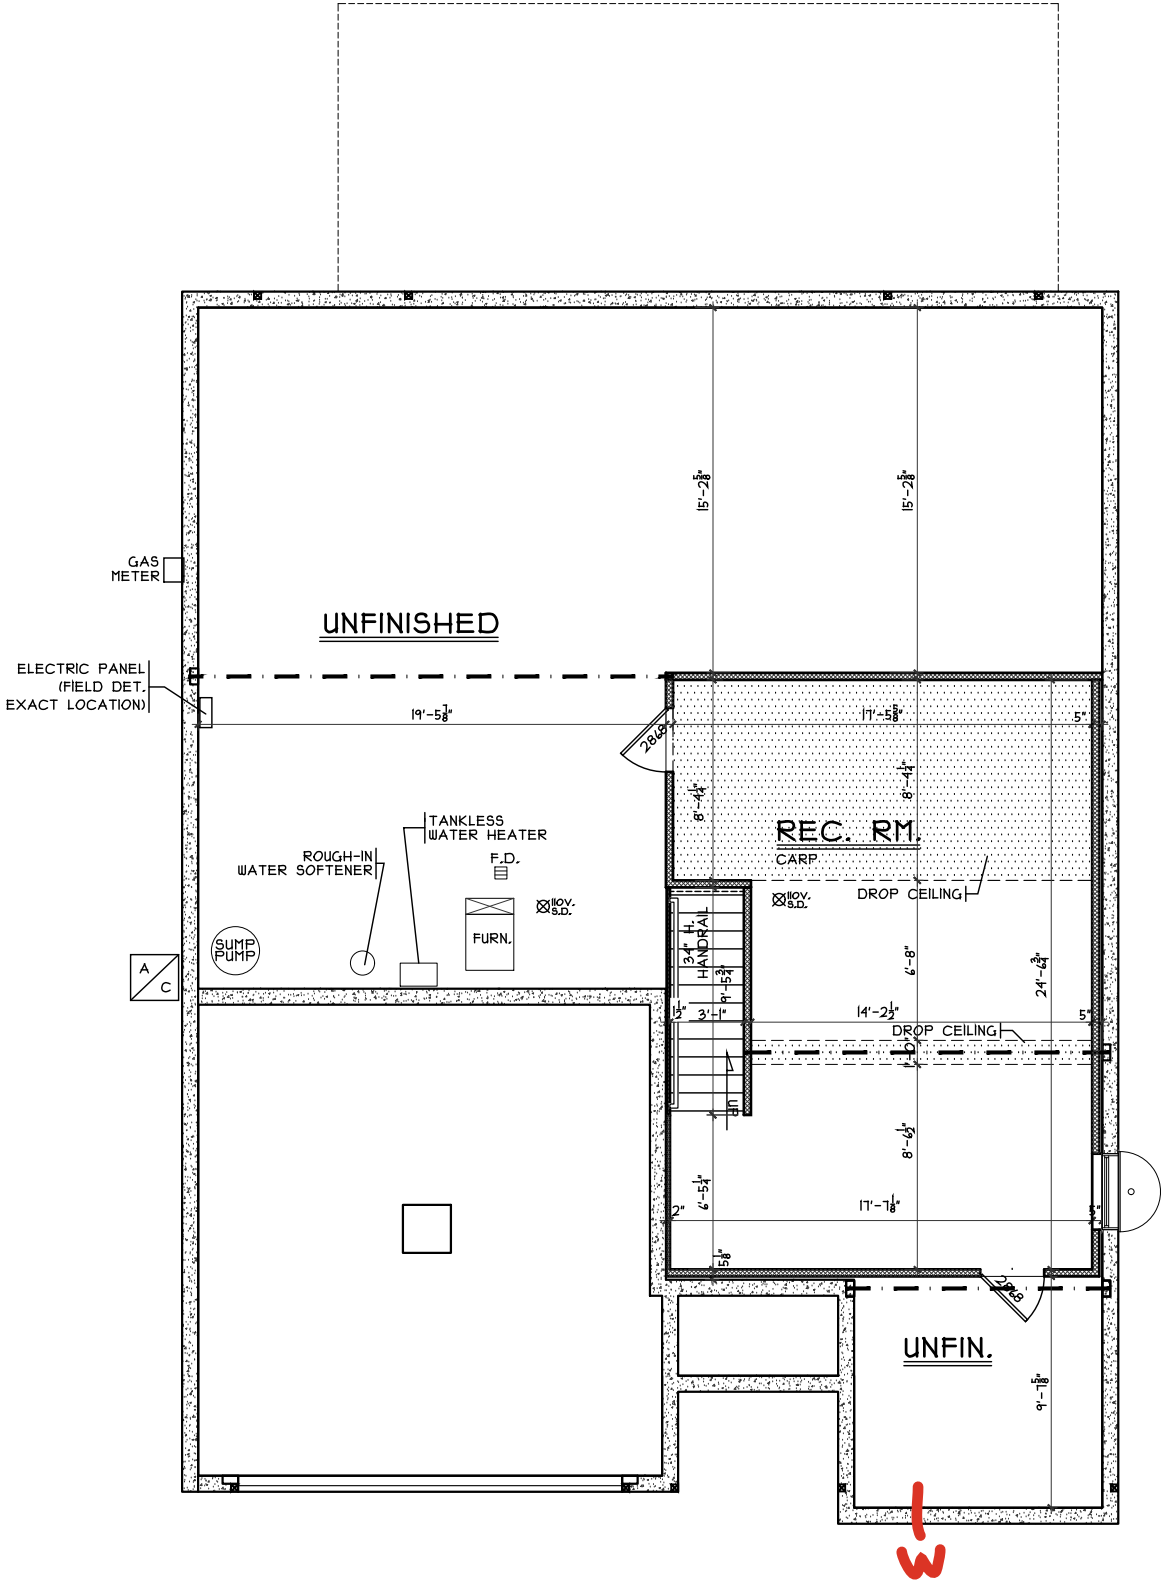

LOWER LEVEL PLAN
SCALE: 1/8" = 1'-0" 421 S.F.

Foundation Plan

Plan: Moonhaven Basement
Date : 9/3/24
Drawn: SDG
Scale : As Noted
Revised:11/14/24
Sheet : 4 of 8

Royal - BE-2328

Proposed Residence:
Lindsay Hamilton
589 Maxwell Court
Berryview Estates Lot 2328

CRISTO HOMES

7594-A Tylers Place Blvd.
West Chester, OH 45069
513.755.0570 www.cristohomes.com

Moonhaven Basement - A2 - Vinyl


Germantown
Montgomery County

Issue Dates

Review	


Cristo Homes reserves all property rights in these plans. These plans are not to be reproduced, changed, or copied in any manner. They are not to be given to a third party, either in full or in part, without first receiving written permission from Cristo Homes. In the event these plans are used by a third party, Cristo Homes shall be held harmless.

A2a

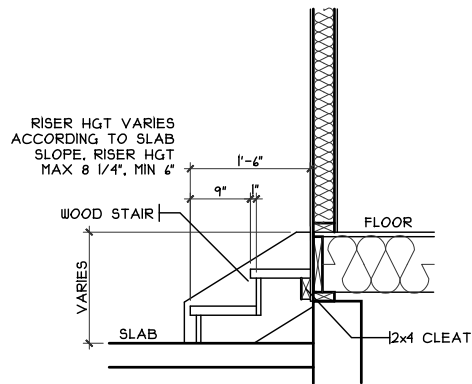

GARAGE STEPS

SCALE: 1/8" = 1'-0"

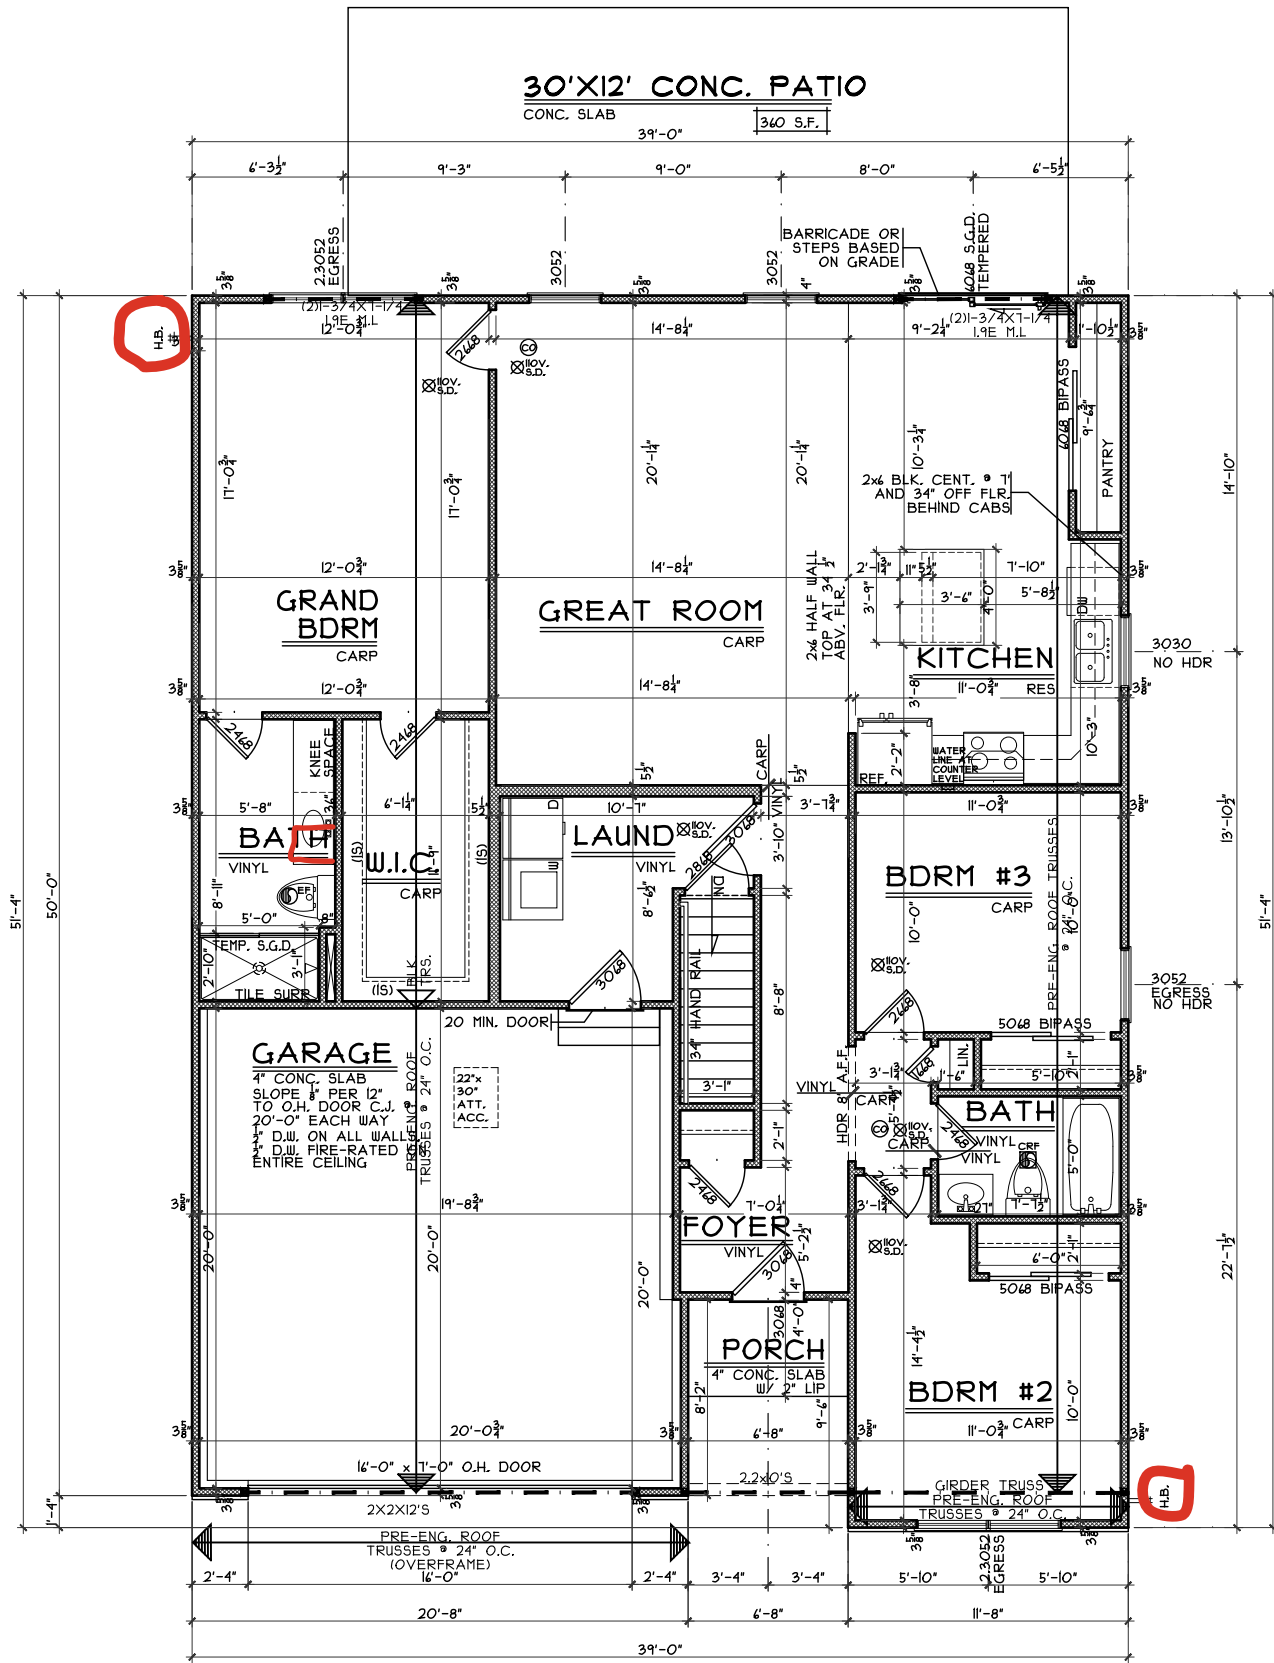

FIRST FLOOR PLAN

SCALE: 1/8" = 1'-0"

1499 S.F

Plan: Moonhaven Basement

Date : 9/3/24

Drawn: SDG

Scale : As Noted

Revised: 11/14/20

Sheet : 5 of 8

.....

Royal - BE-2328

Proposed Residence:

Lindsay Hamilton

589 Maxwell Court

Berryview Estates Lot 2328

.....

Moonhaven Basement - A2 - Vinyl

Cristo Homes reserves all property rights in these

panels. These panels are not to be reproduced, changed, or copied in any manner. They are not to be given to a third party, either in full or in part, without first

receiving written permission from Cristo Homes.

In the event these plans are used by a third party, Cigoto, Homan shall be held harmless.

CHRISTO HOMES SHALL BE HELD HARMLESS.

.....