

BH 100

7919 White Barn Lane

2 Story Slab

Irrigation Line

Humidifier Valve

stacked washer and dryer

Landry Tub

1 tiled shower

2 LH tub base


1 small tankless heater

Gas Furnace , Heater , and Fireplace



EPCON COMMUNITIES

Epcon Foundation DG
Bel Haven LLC
West Chester, OH.

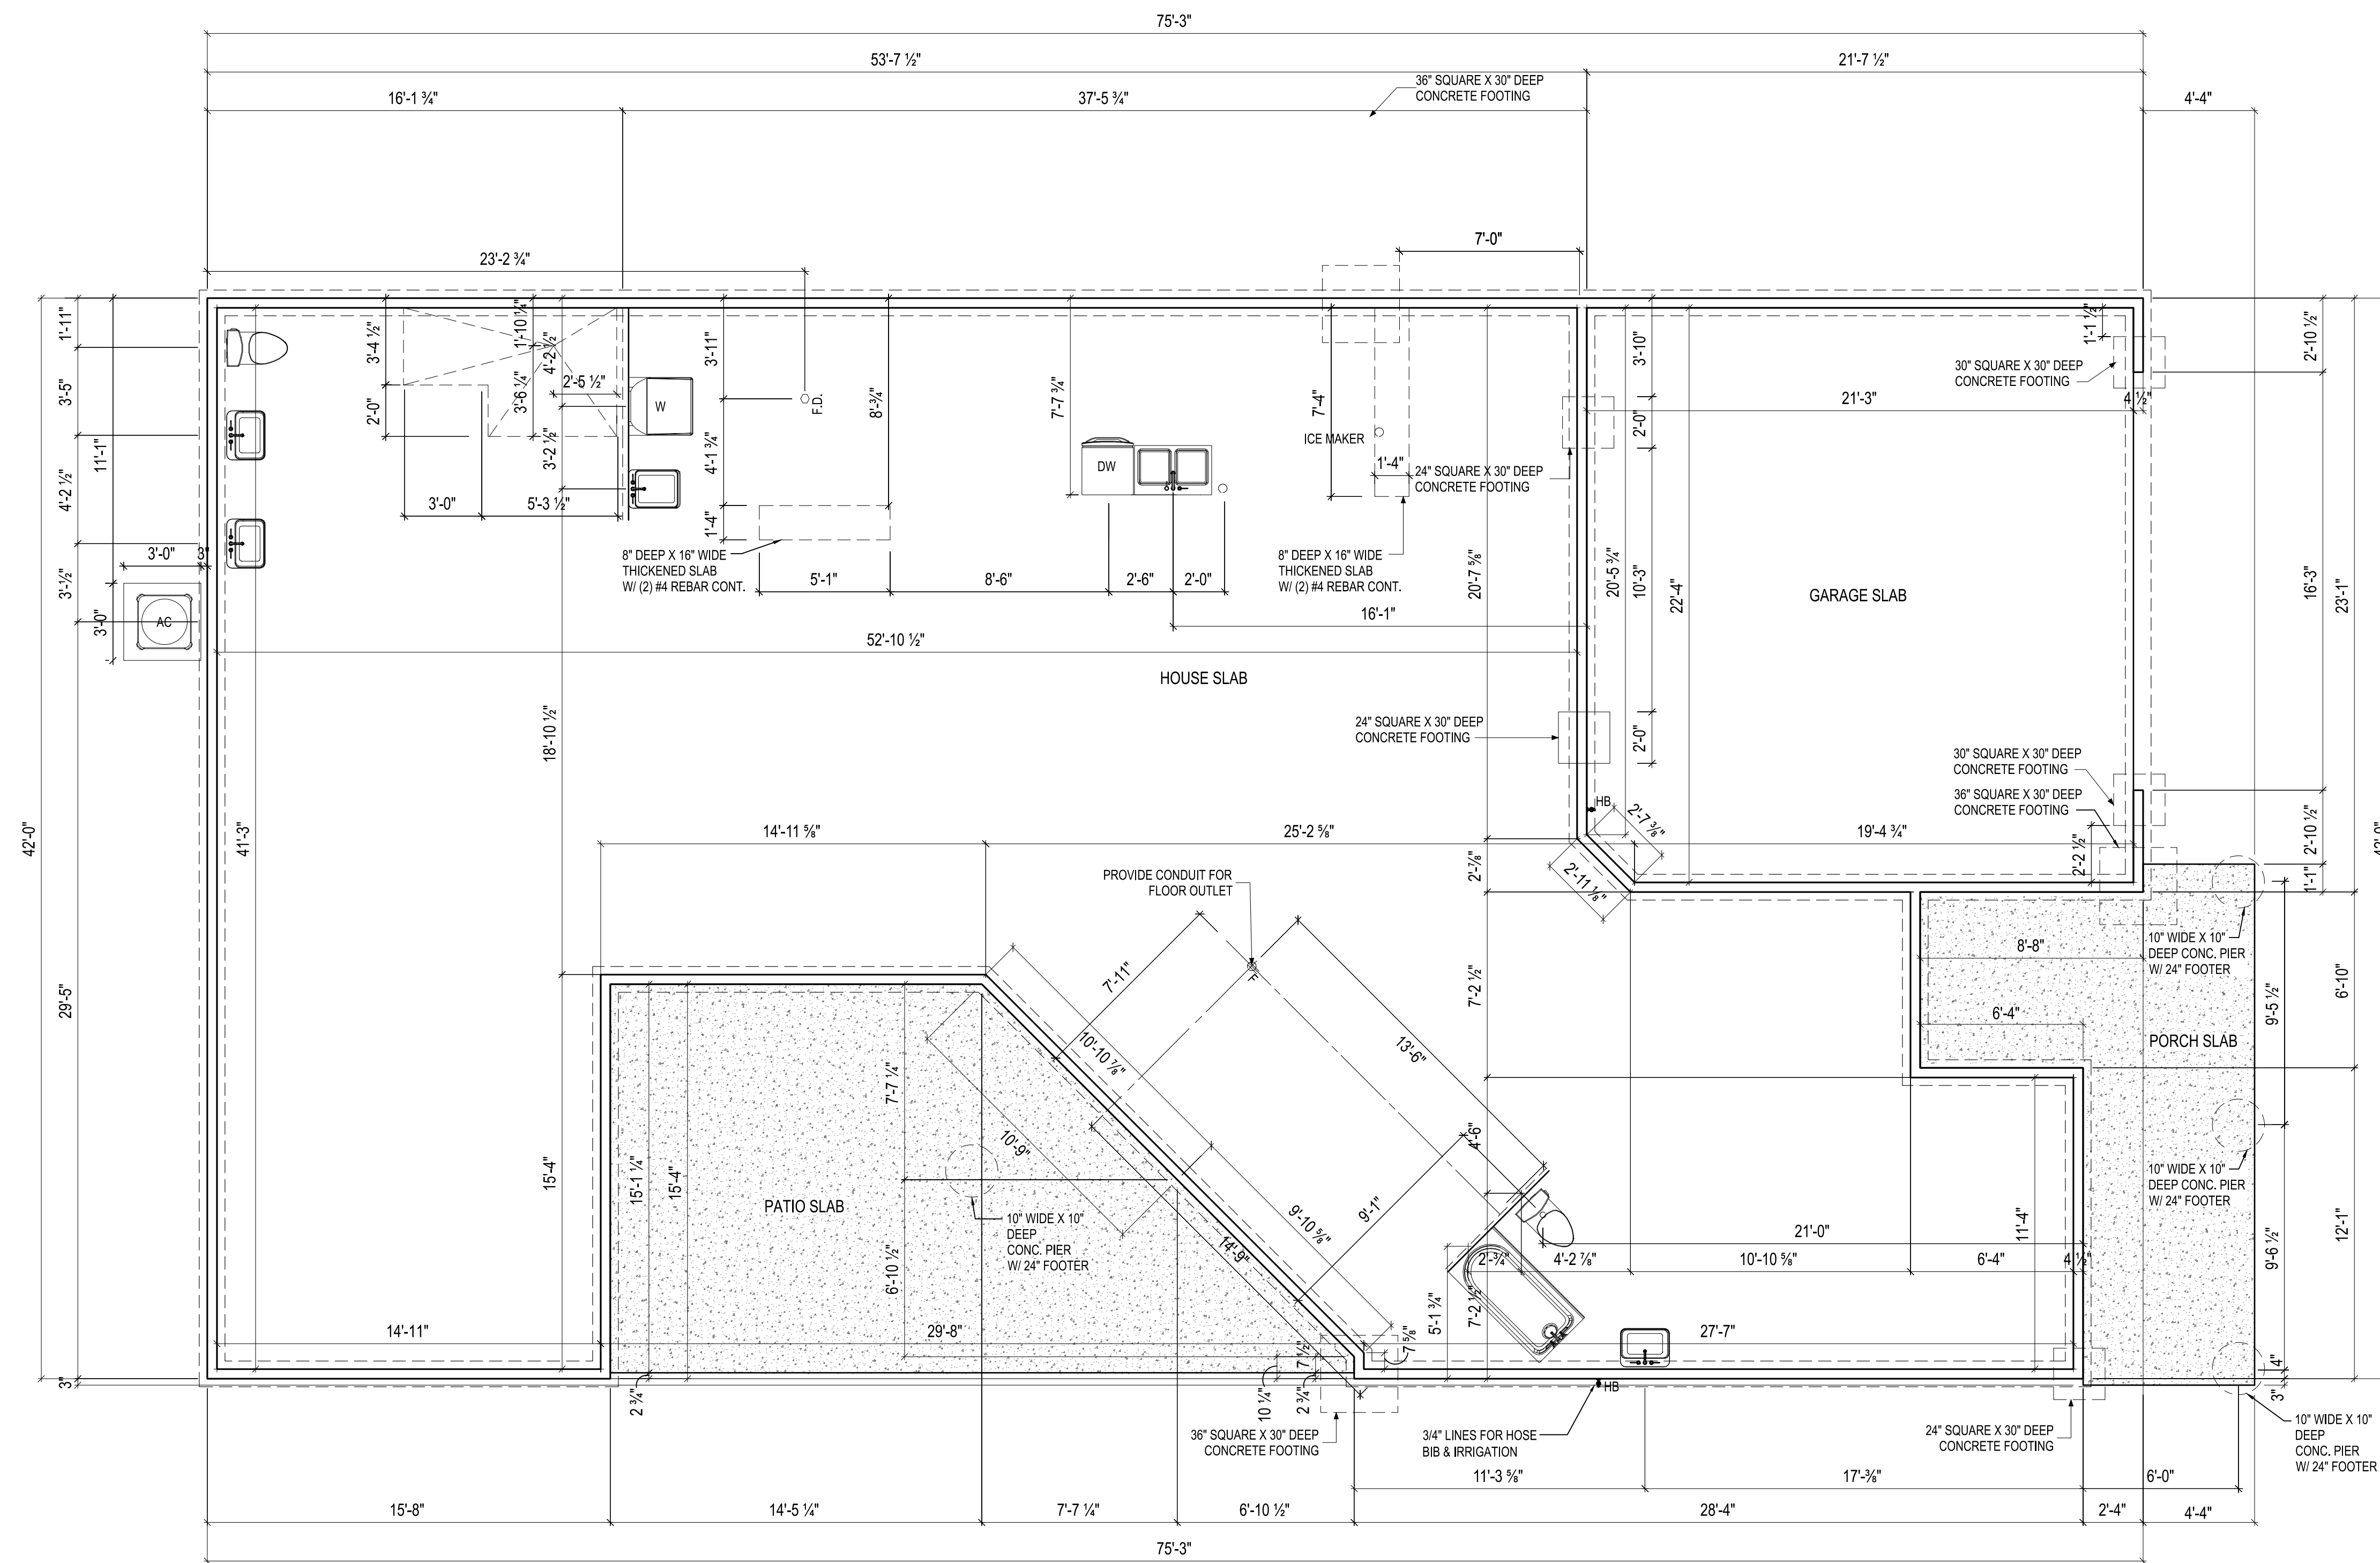


ISSUE	DESCRIPTION	DATE
01	BUILDER SET	8/24/2023

PROJECT
 PLAN: BH Promenade Plus D4
 ELEV: Elevation B
 LOT: 100

LOT ADDRESS: 7919 White Barn Lane
 West Chester, OH 45069

DRAWING TITLE
FOUNDATION PLAN

SHEET NUMBER
A-050

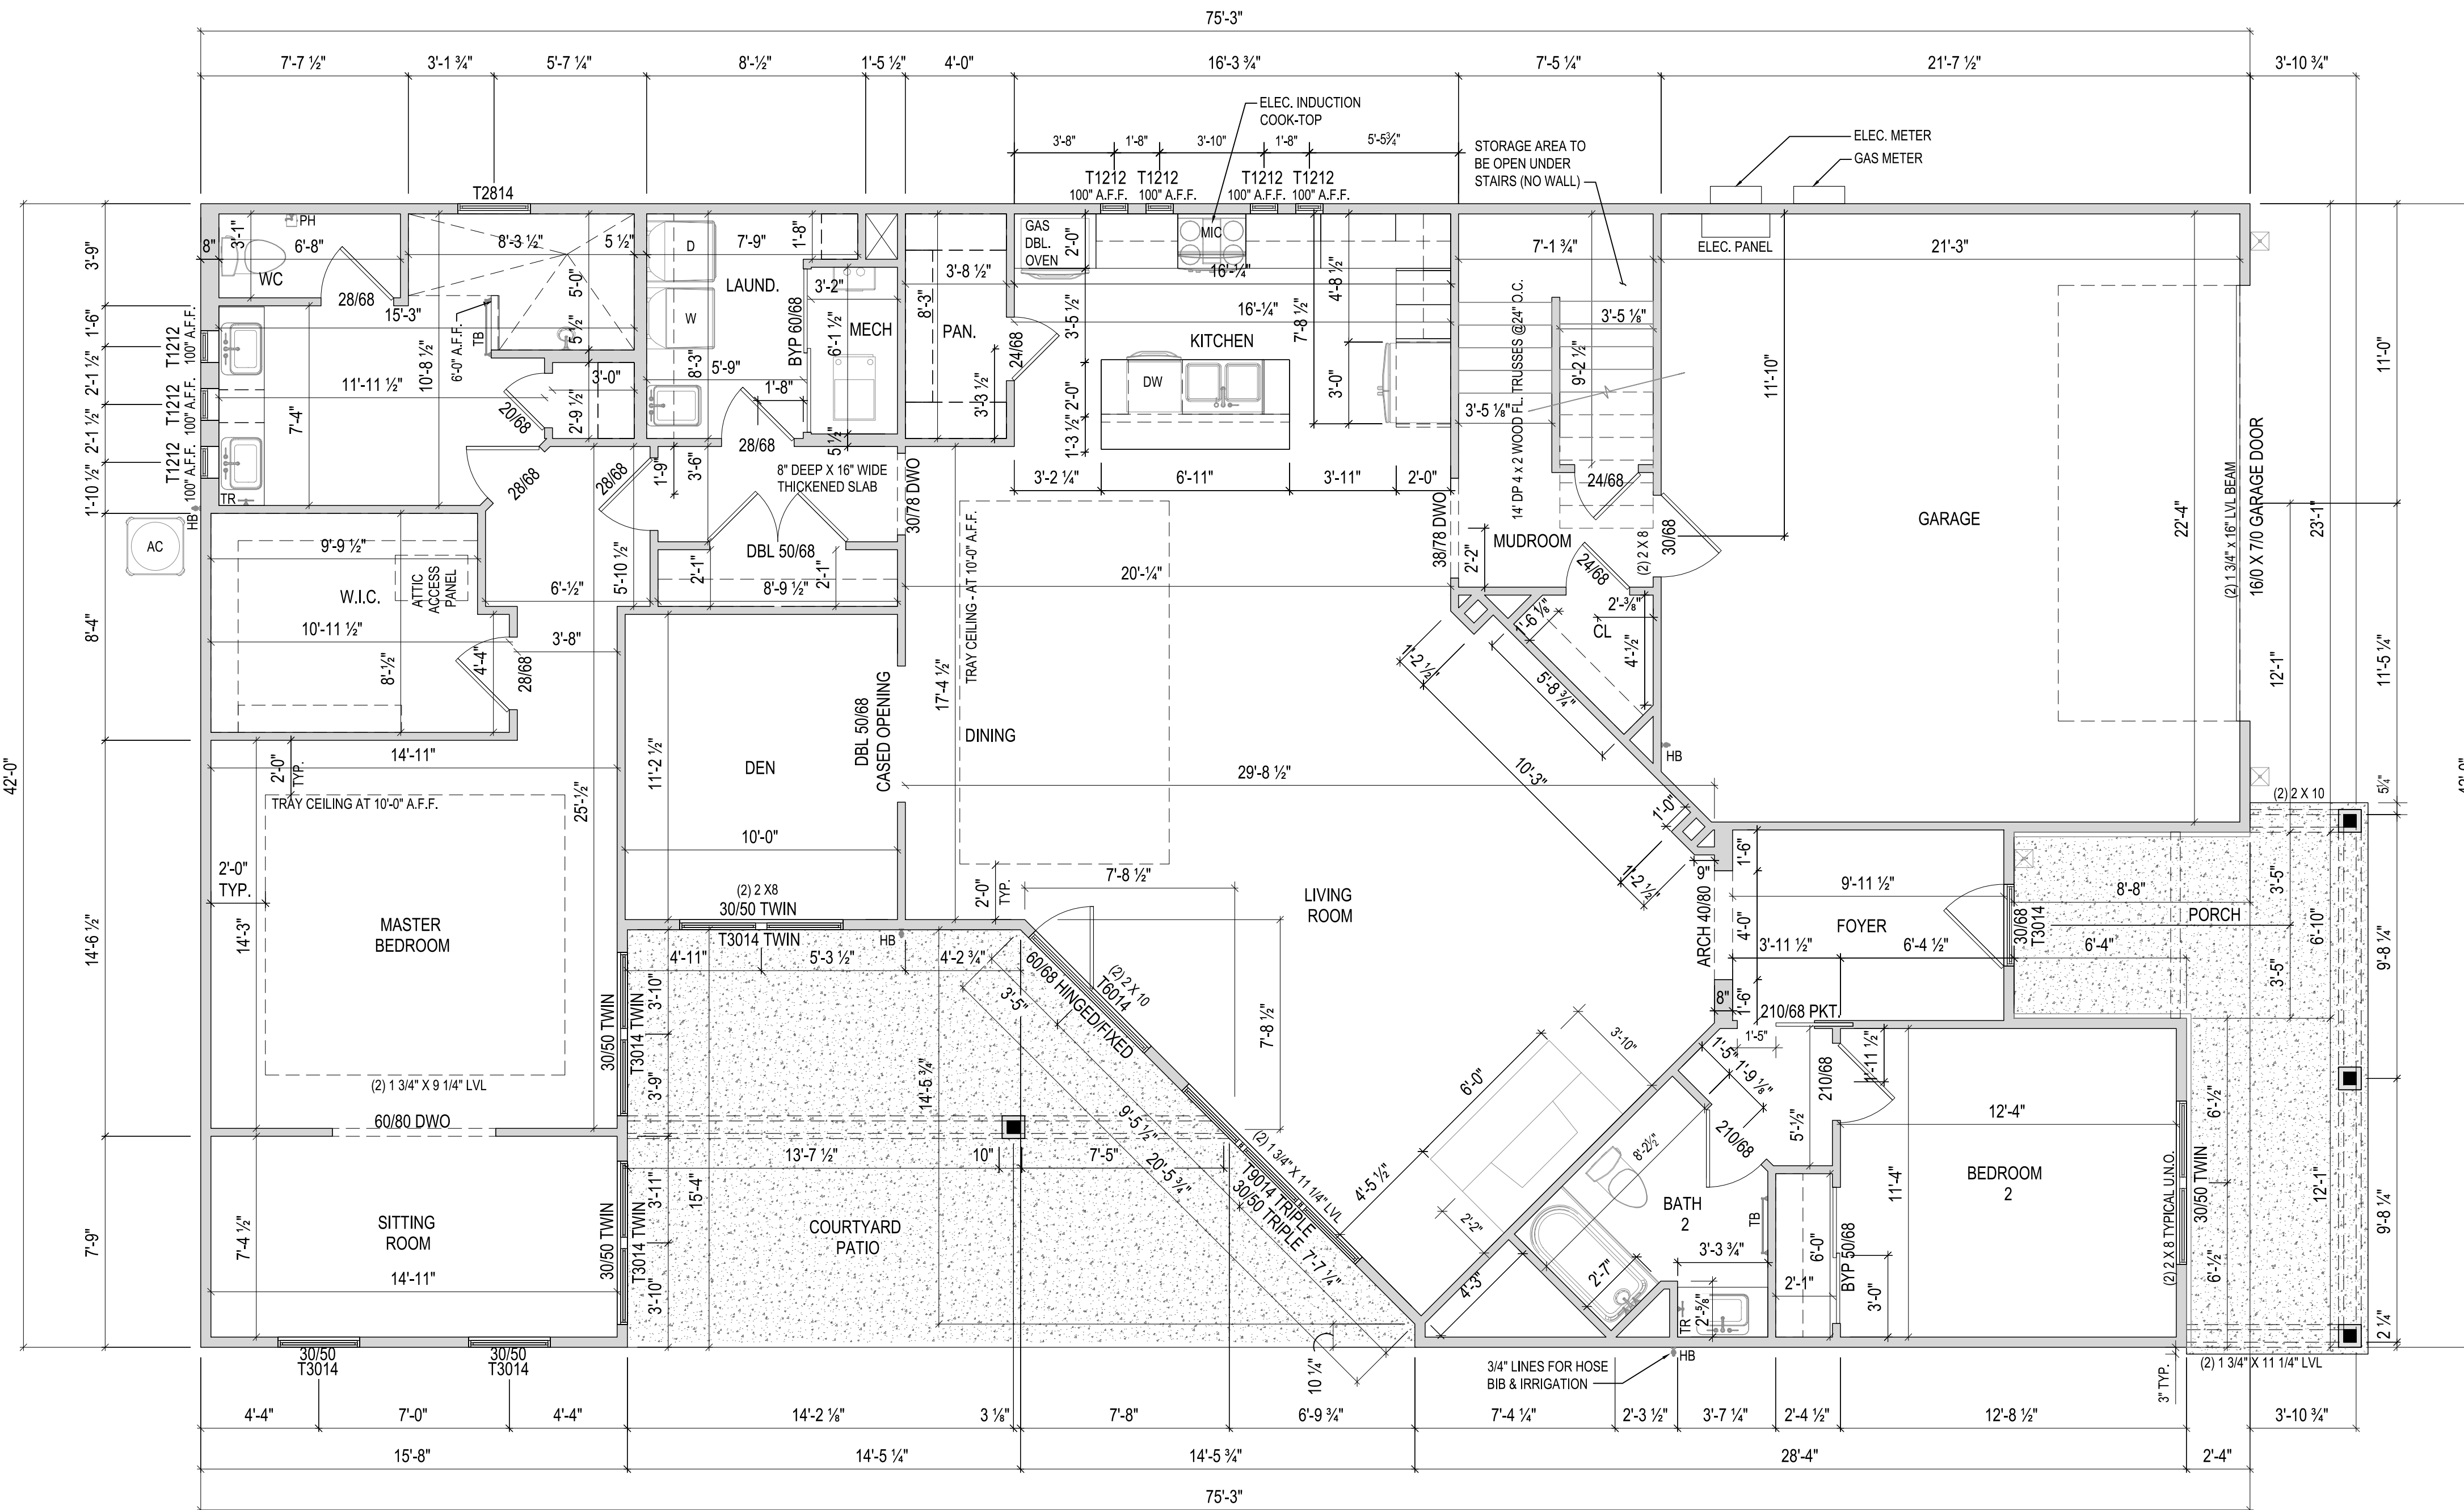

NOTES:
- ARCHED OPENINGS: SPRING POINT @ 78" A.F.F.
TOP OF ARCH 8'-6" ABOVE SPRING POINT.

ISSUE	DESCRIPTION	DATE
01	BUILDER SET	8/24/2023

PROJECT
PLAN: BH Promenade Plus D4
ELEV: Elevation B
LOT: 100

LOT ADDRESS: 7919 White Barn Lane
West Chester, OH 45069


DRAWING TITLE
FIRST FLOOR PLAN

SHEET NUMBER
A-101



Epcon Foundation DG

Bel Haven LLC
West Chester, OH.

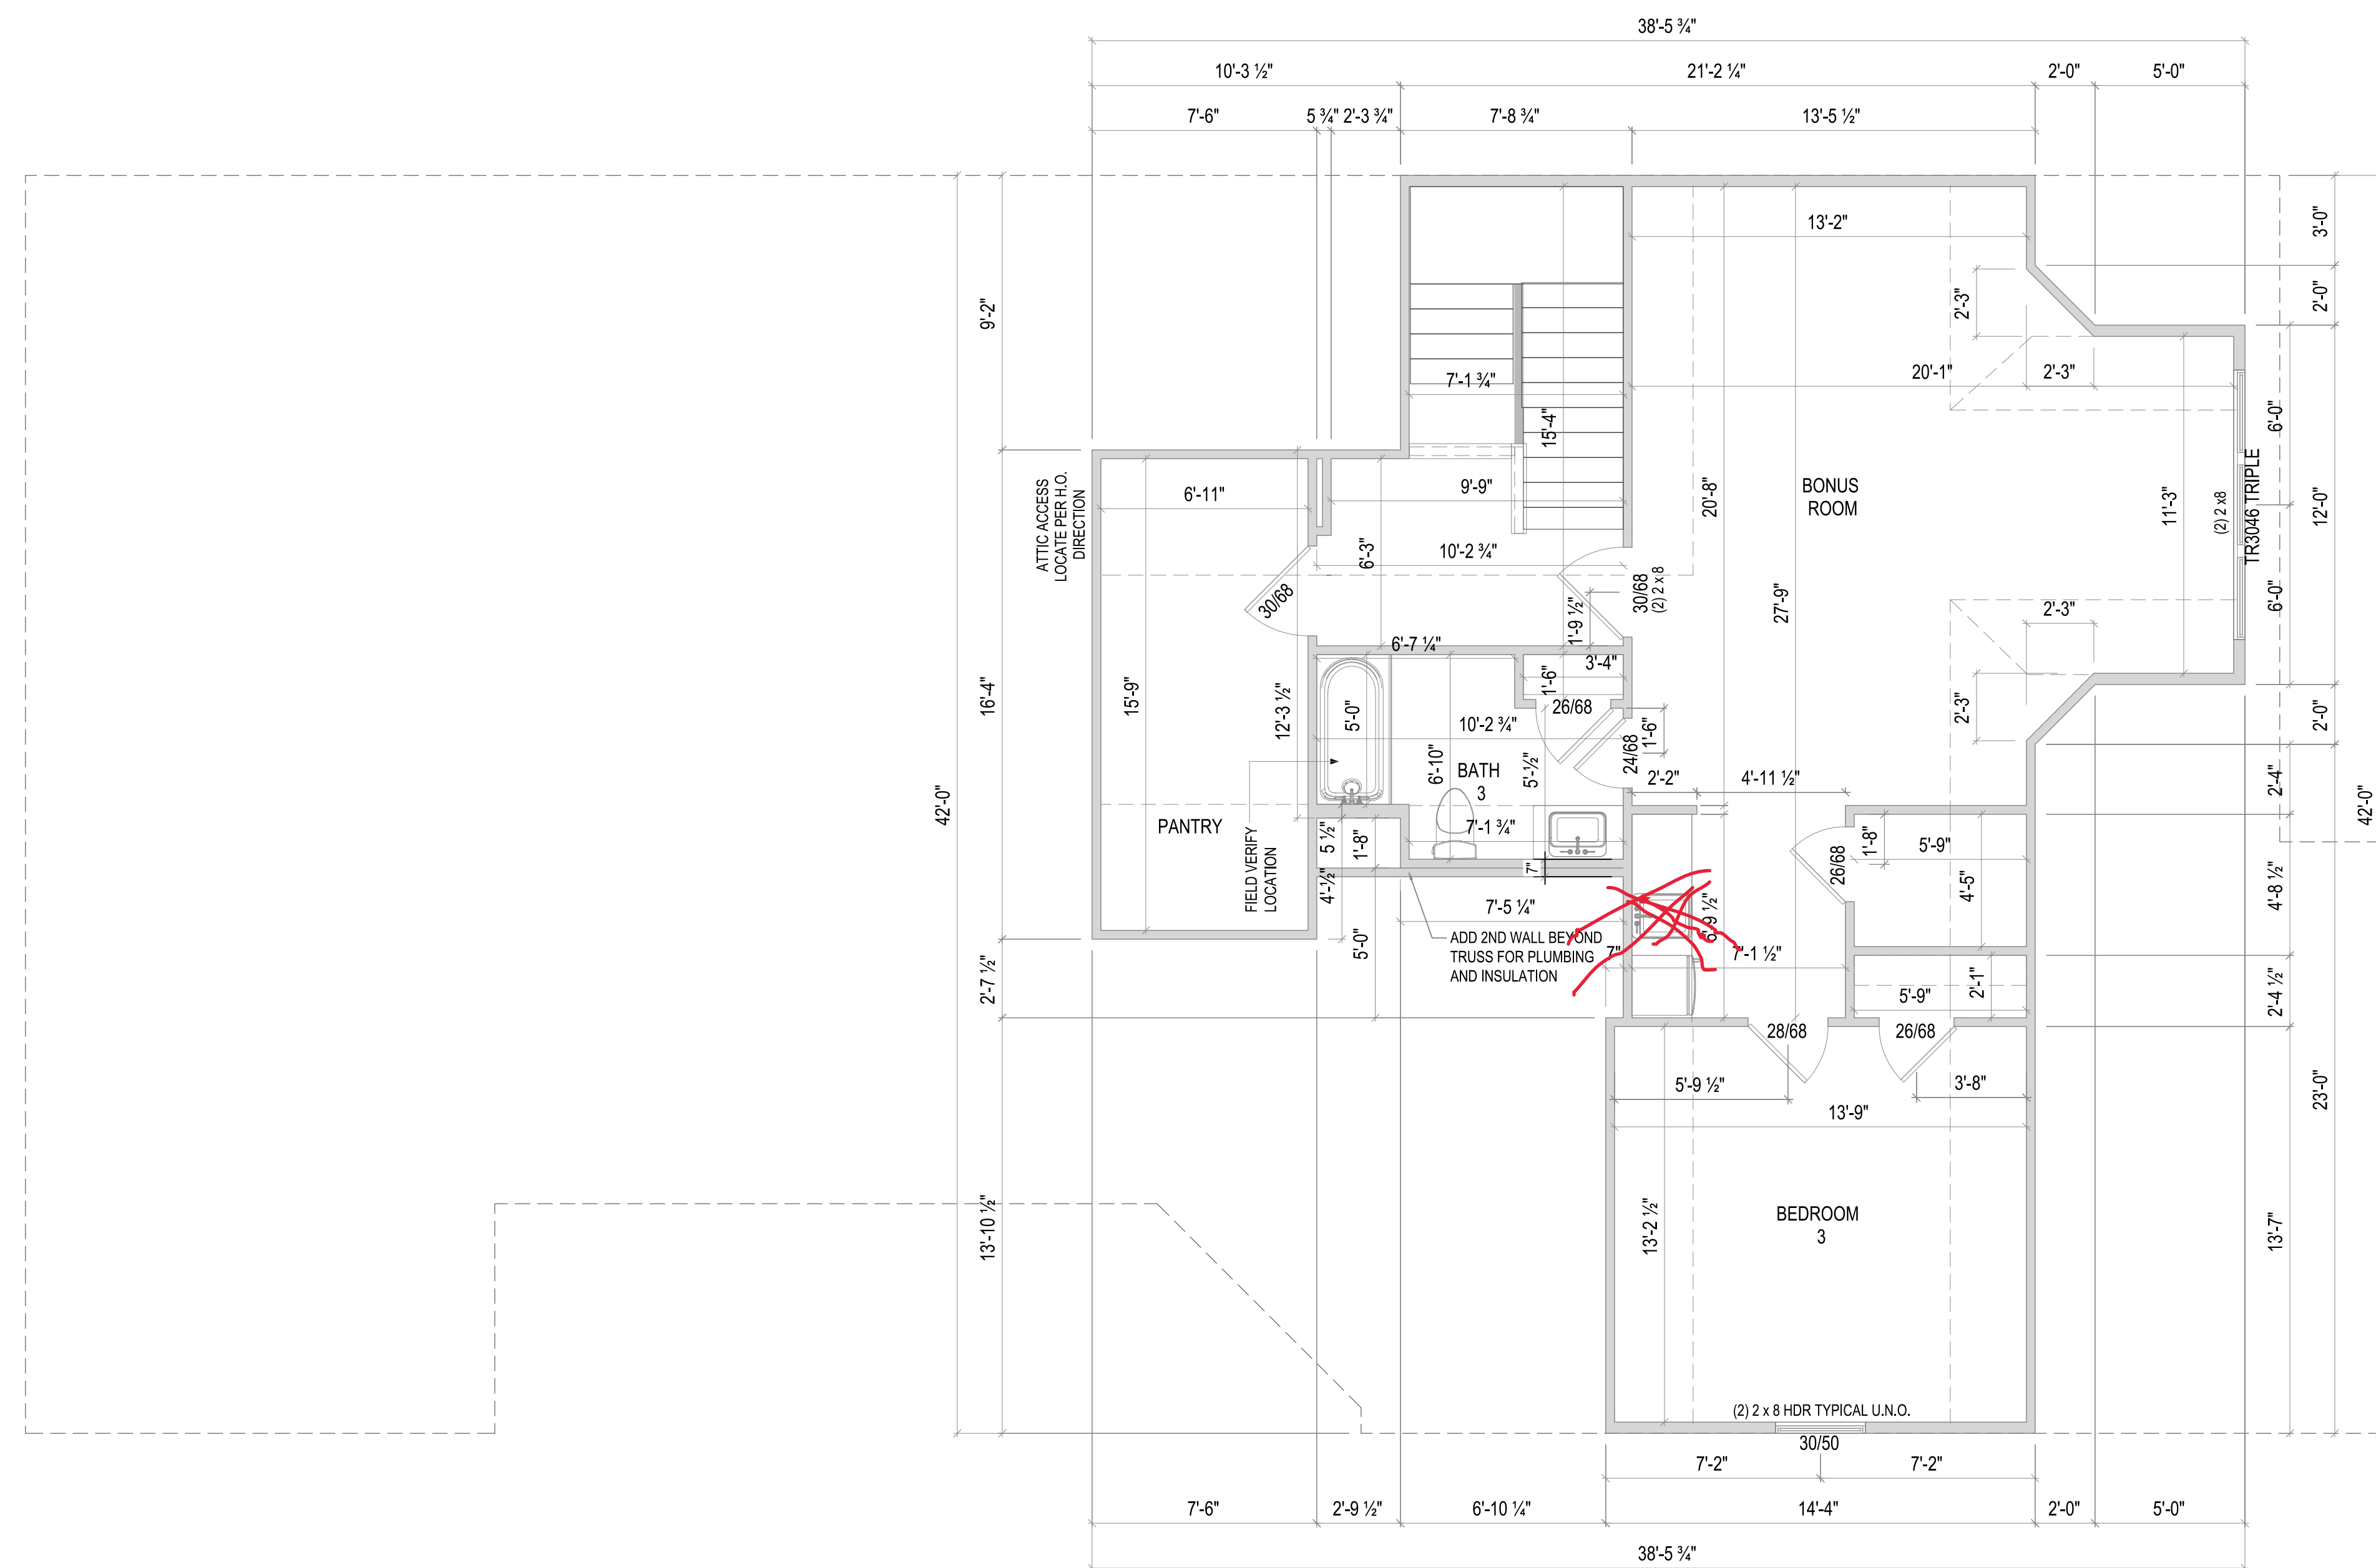

ISSUE	DESCRIPTION	DATE
01	BUILDER SET	8/24/2023

PROJECT
 PLAN: BH Promenade Plus D4
 ELEV: Elevation B
 LOT: 100


LOT ADDRESS: 7919 White Barn Lane
 West Chester, OH 45069

DRAWING TITLE
**SECOND FLOOR
 PLAN**


SHEET NUMBER
A-102




EPCON
COMMUNITIES
Epcos Foundation DG
Bel Haven LLC
West Chester, OH,

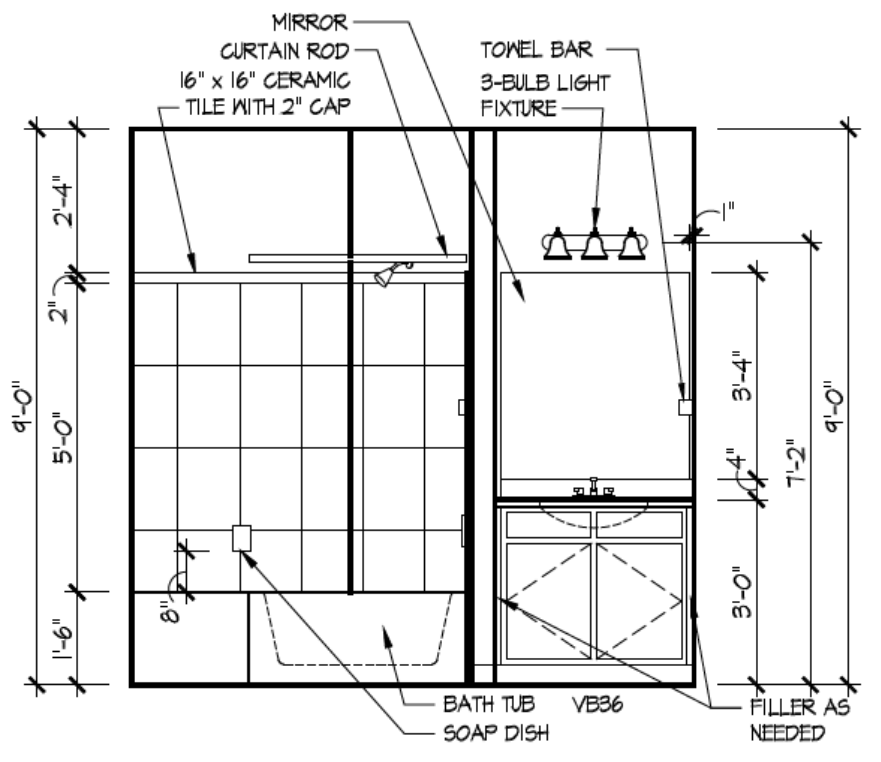


2 Bath 2 - Standard
A-402

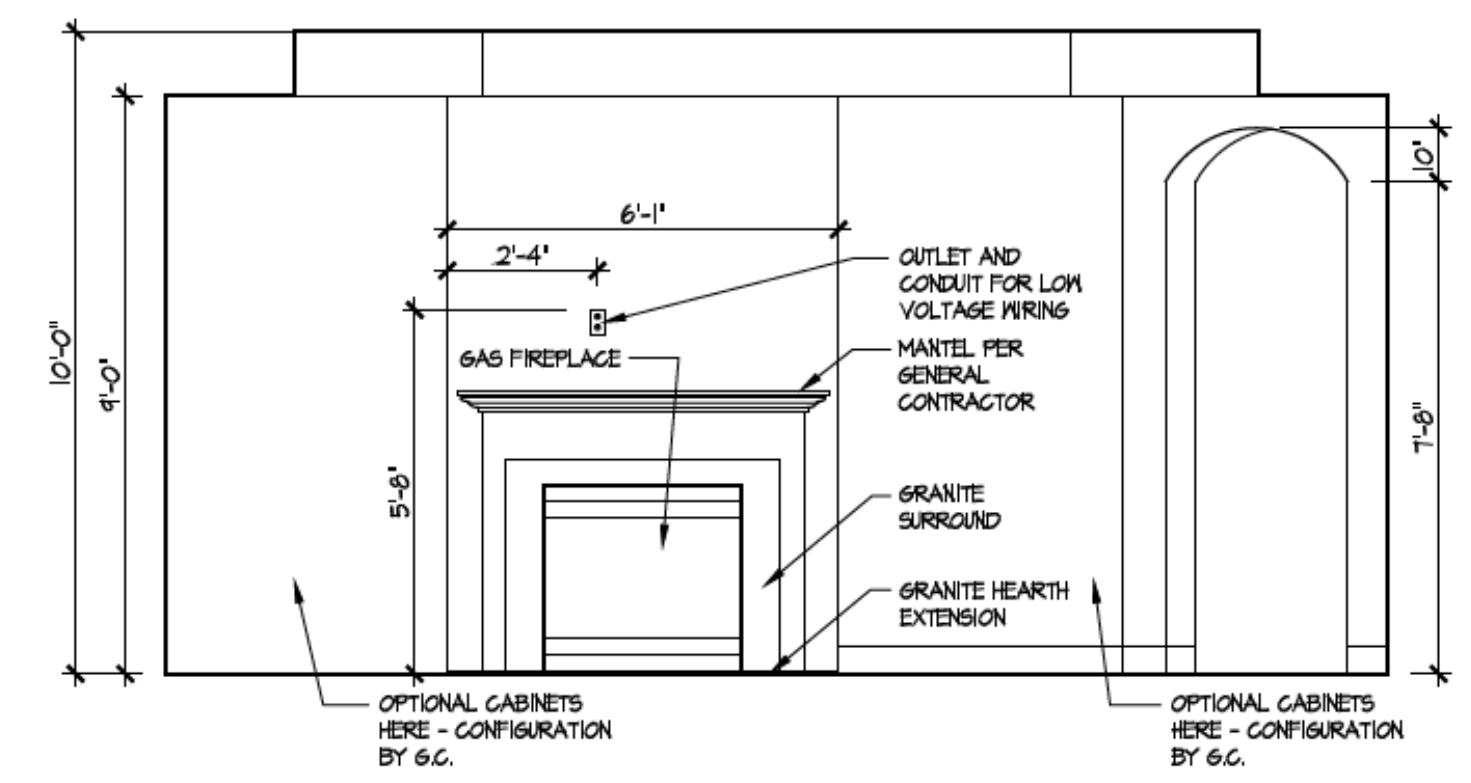


3 Fireplace
A-402

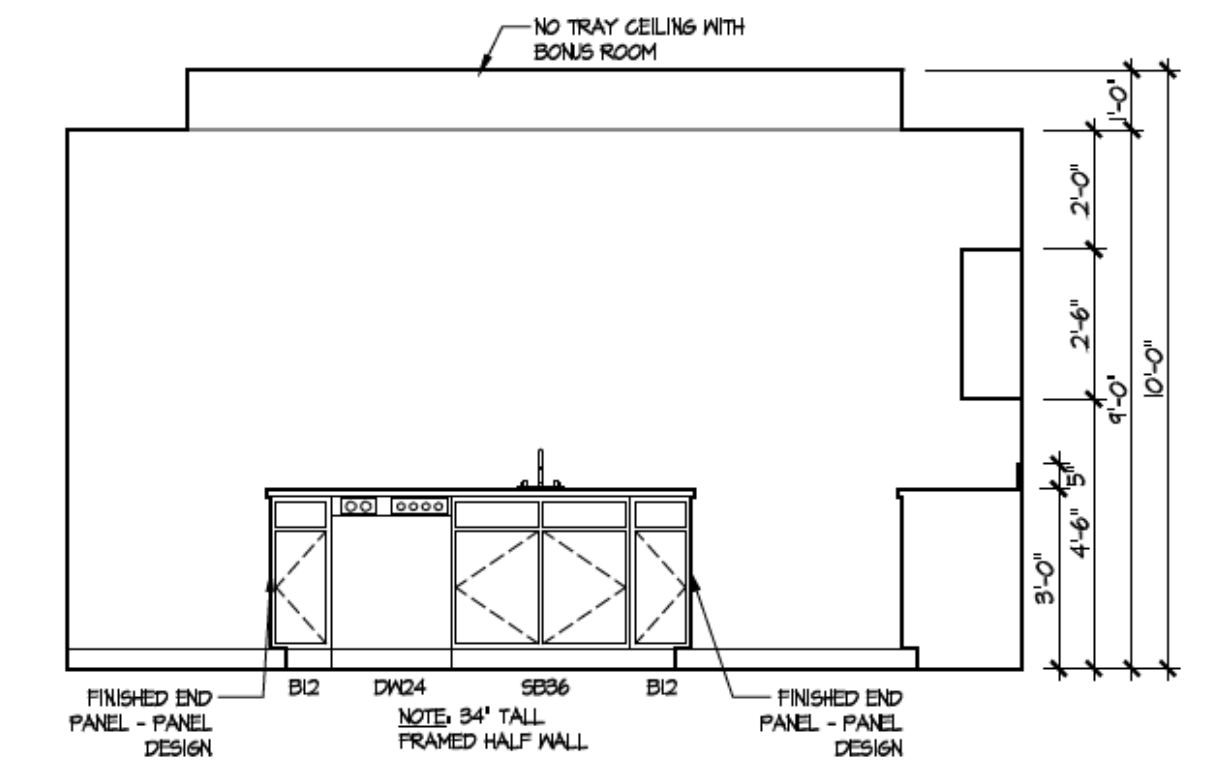


4 Kitchen - Island
A-402

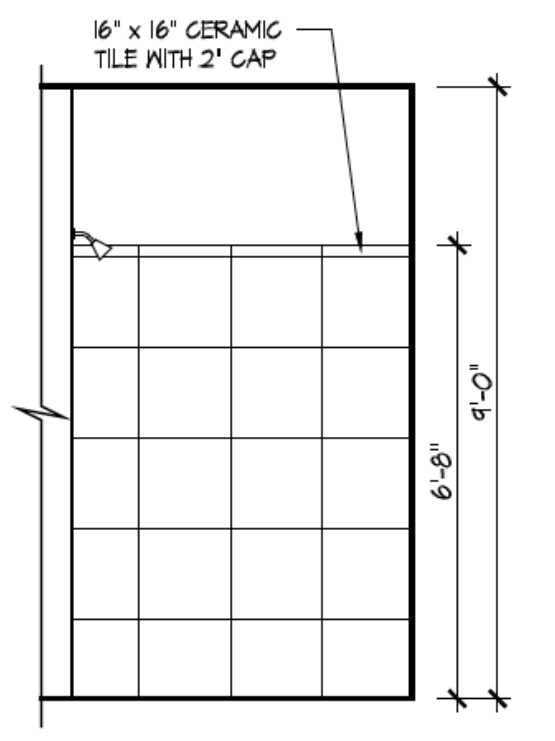

5 Master Bath Shower - Walk-in
A-402

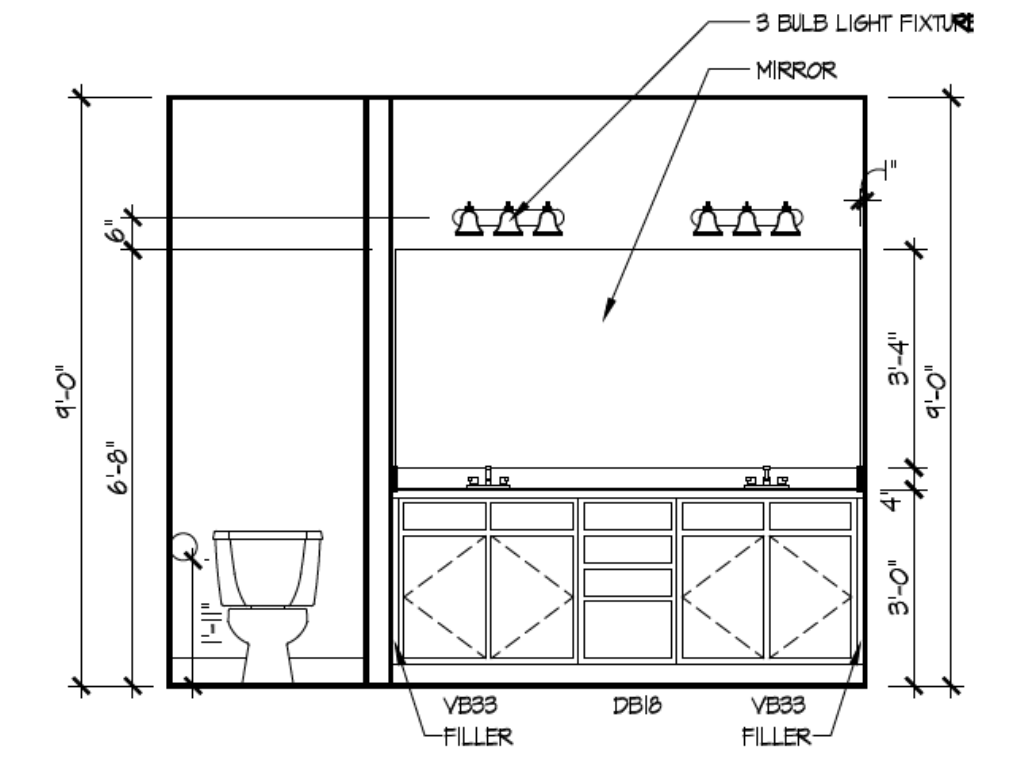

6 Master Bath Vanity
A-402

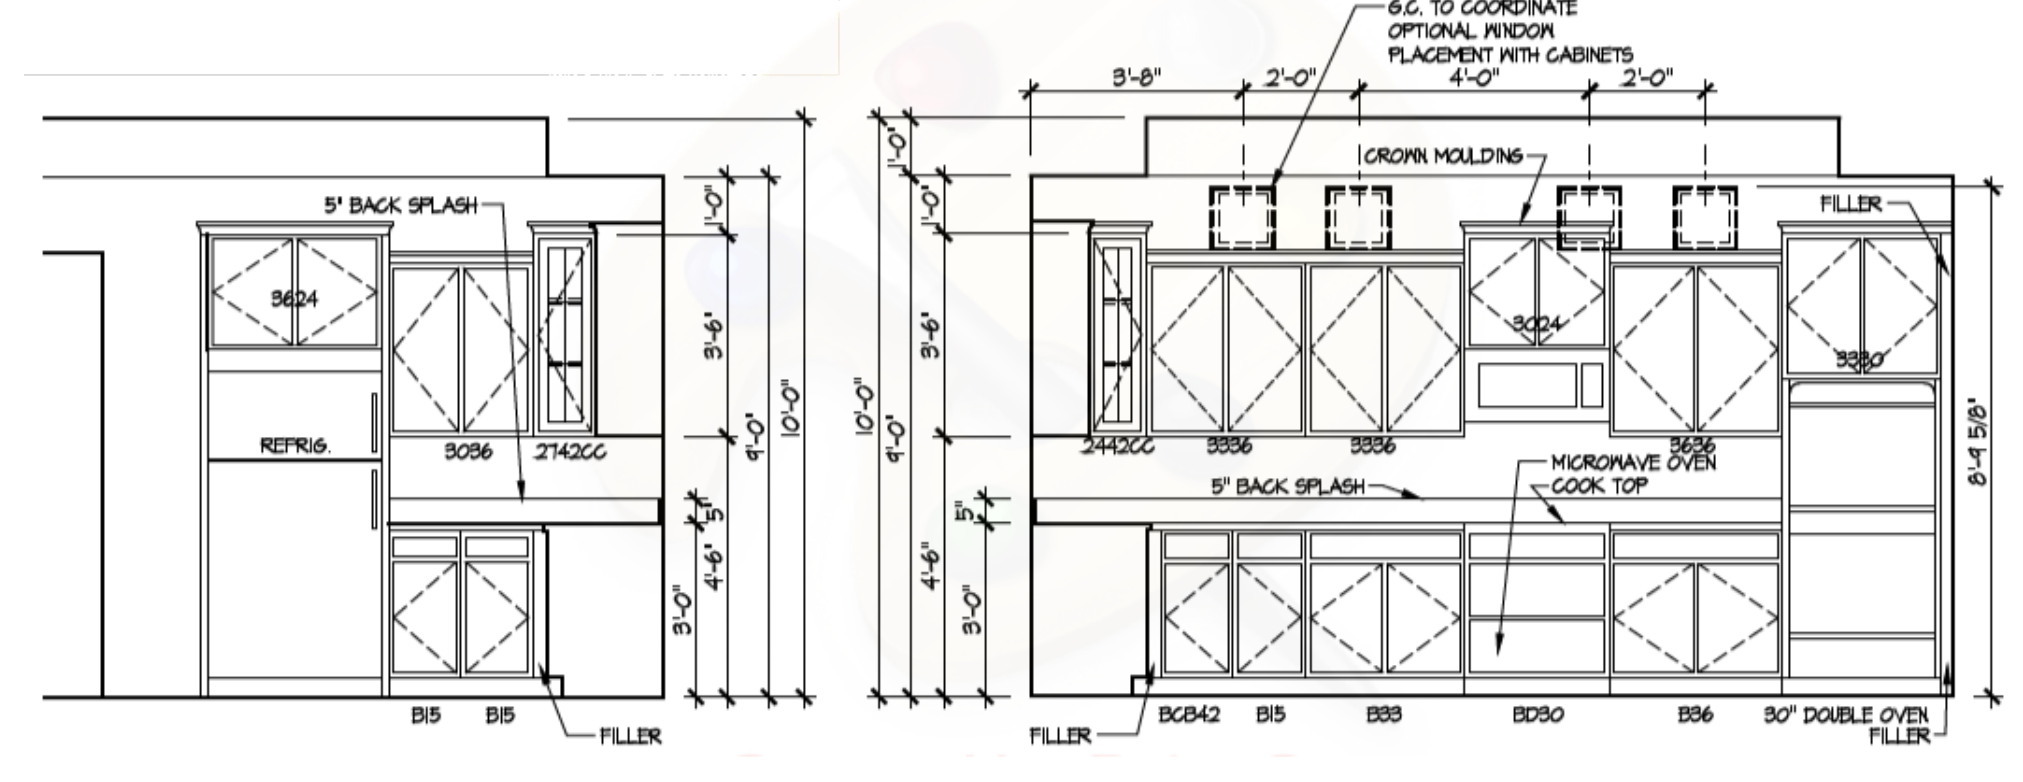

7 Kitchen Deluxe Layout
A-402

ISSUE	DESCRIPTION	DATE
01	BUILDER SET	8/24/2023

PROJECT
PLAN: BH Promenade Plus D4
ELEV: Elevation B
LOT: 100
LOT ADDRESS: 7919 White Barn Lane
West Chester, OH 45069

DRAWING TITLE
DETAILS

SHEET NUMBER
A-402