

BH 102

7927 White Barn Lane

2 Story Slab

Irrigation Line

Humidifier

2 Hose bibs - no valves required

2 tiled shower

1 LH tub base

1 small tankless heater

softener loop !!

Laundry tub


Future wet bar rough - 2nd floor

Gas Furnace and Heater



EPCON COMMUNITIES

Epcor Foundation DG  
Bel Haven LLC  
West Chester, OH.

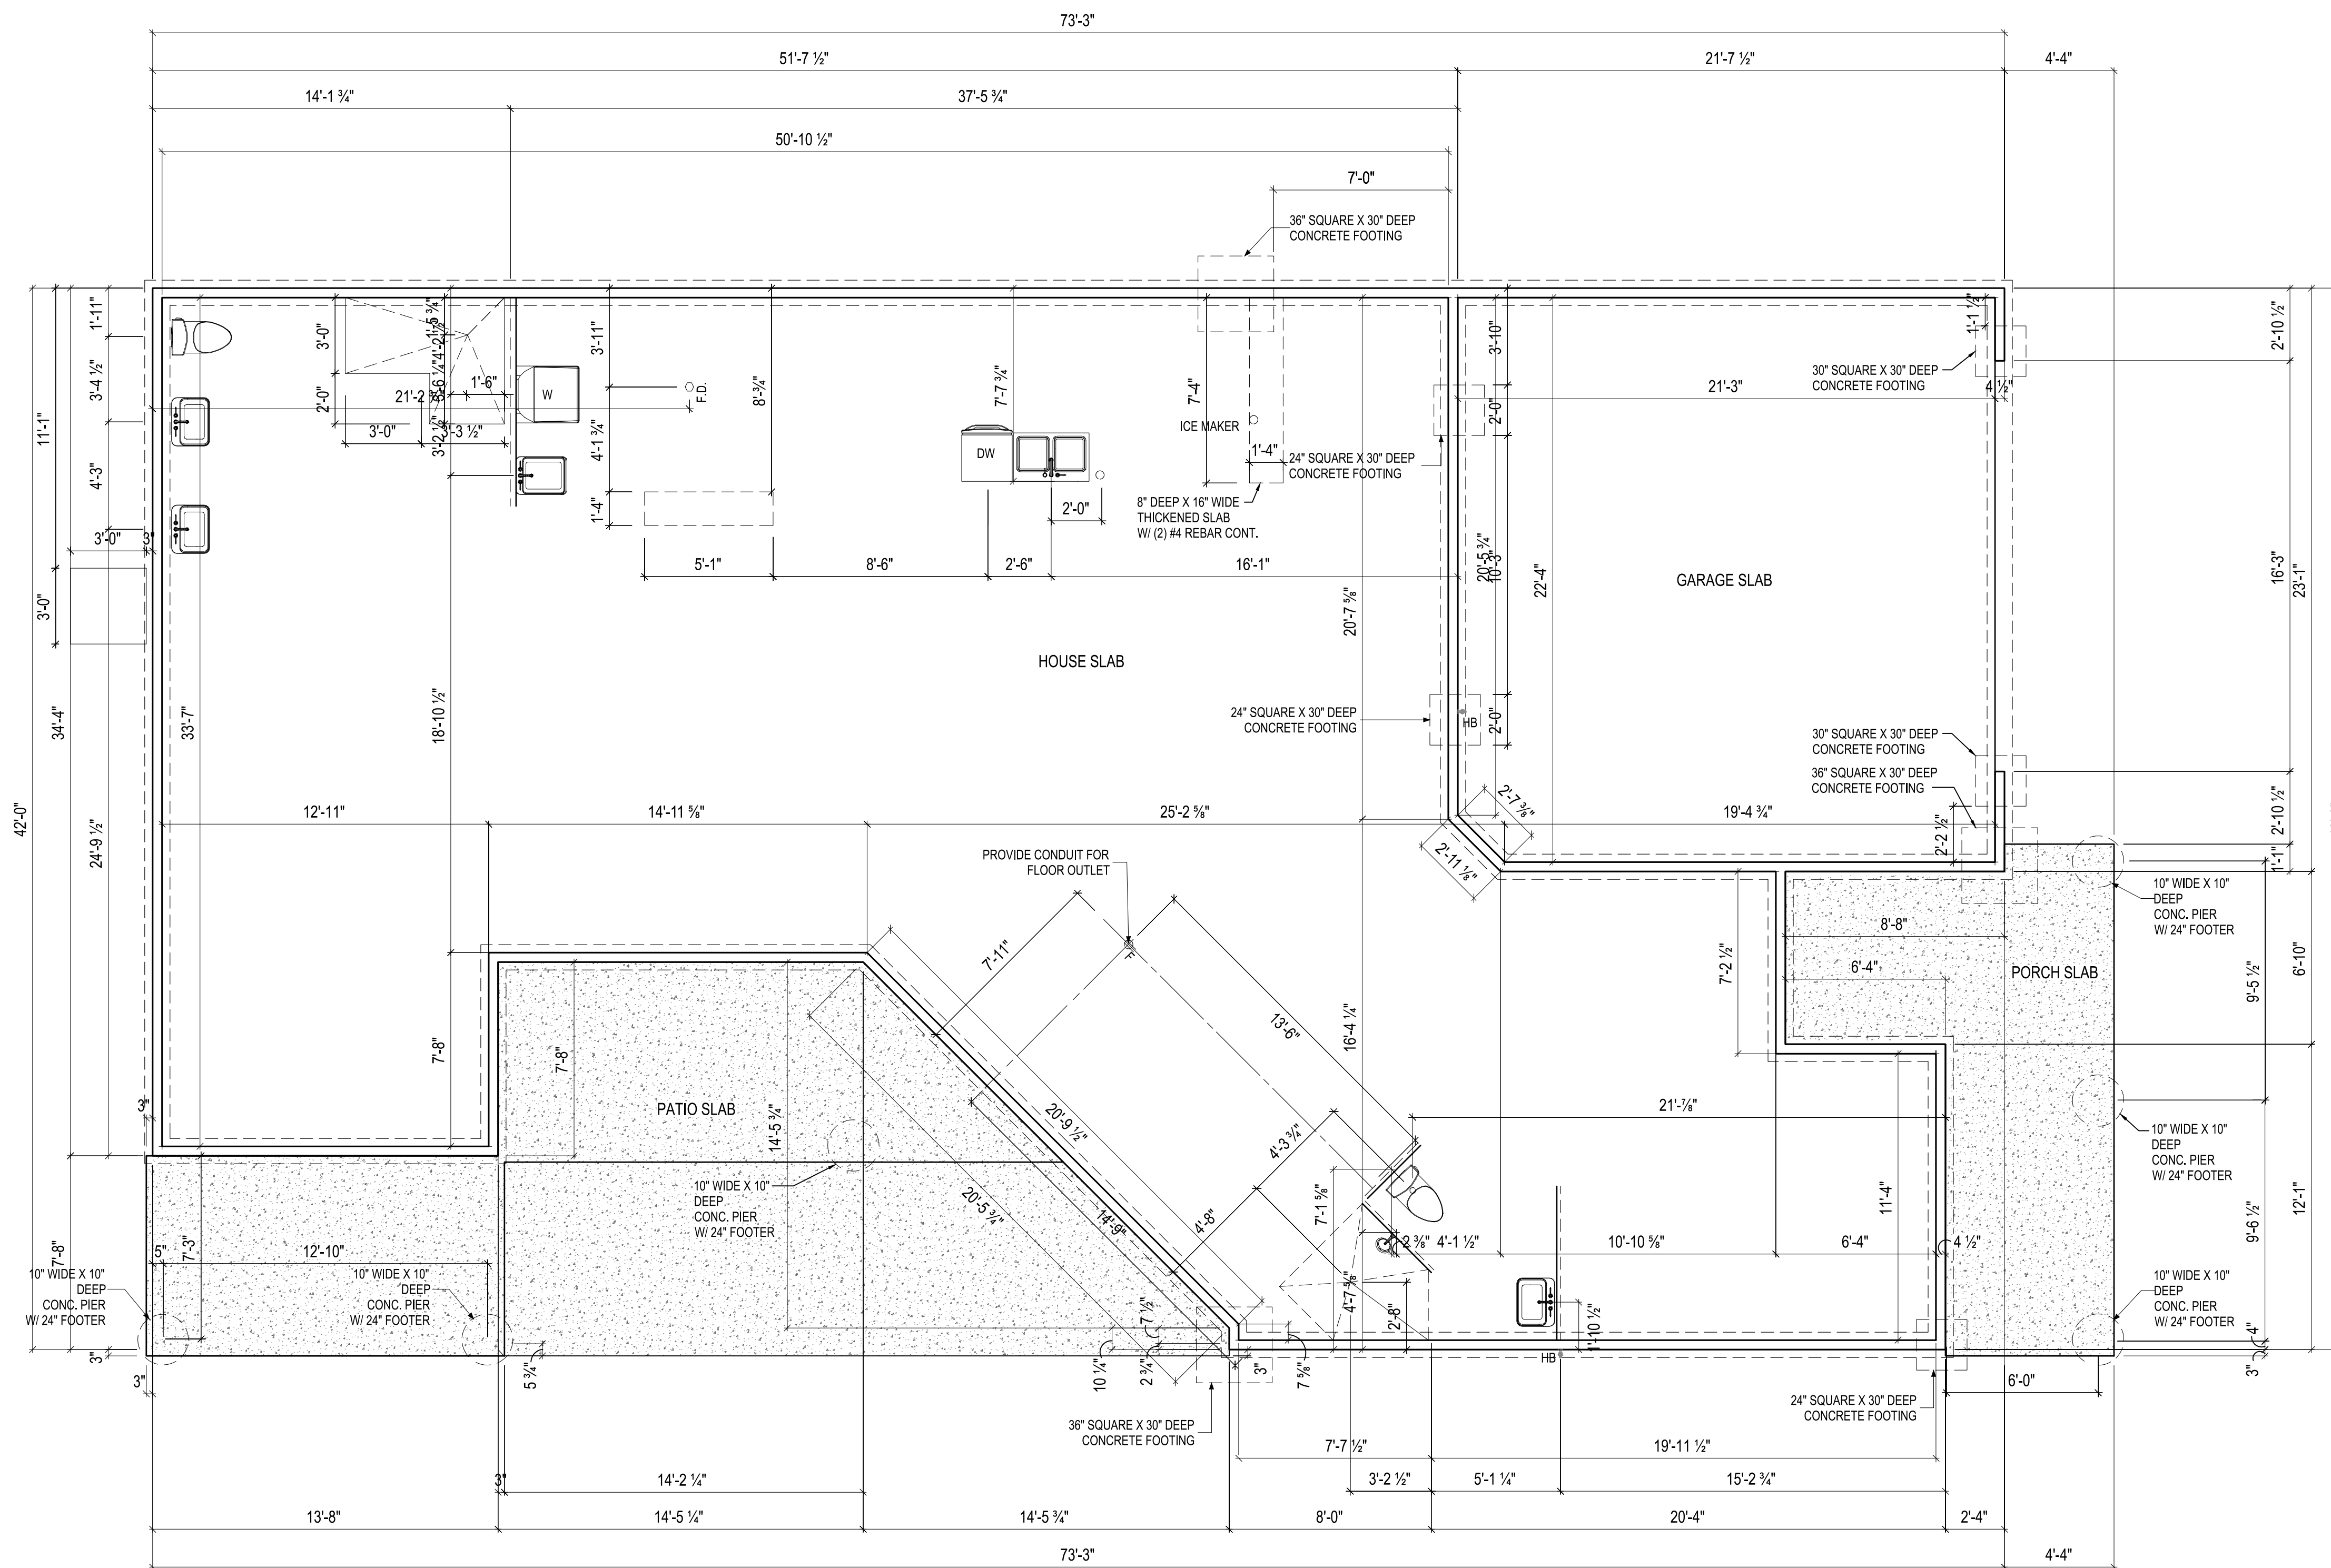

NOTES:  
THICKENED SLAB SHALL BE REINFORCED  
WITH CONTINUOUS (2) #4 REBAR


ISSUE	DESCRIPTION	DATE
01	BUILDER SET	9/27/2023

PROJECT  
PLAN: BH Promenade Plus D4  
ELEV: Elevation B  
LOT: 102

LOT ADDRESS: 7927 White Barn Lane  
West Chester, OH 45071

DRAWING TITLE  
FOUNDATION PLAN

SHEET NUMBER  
A-050

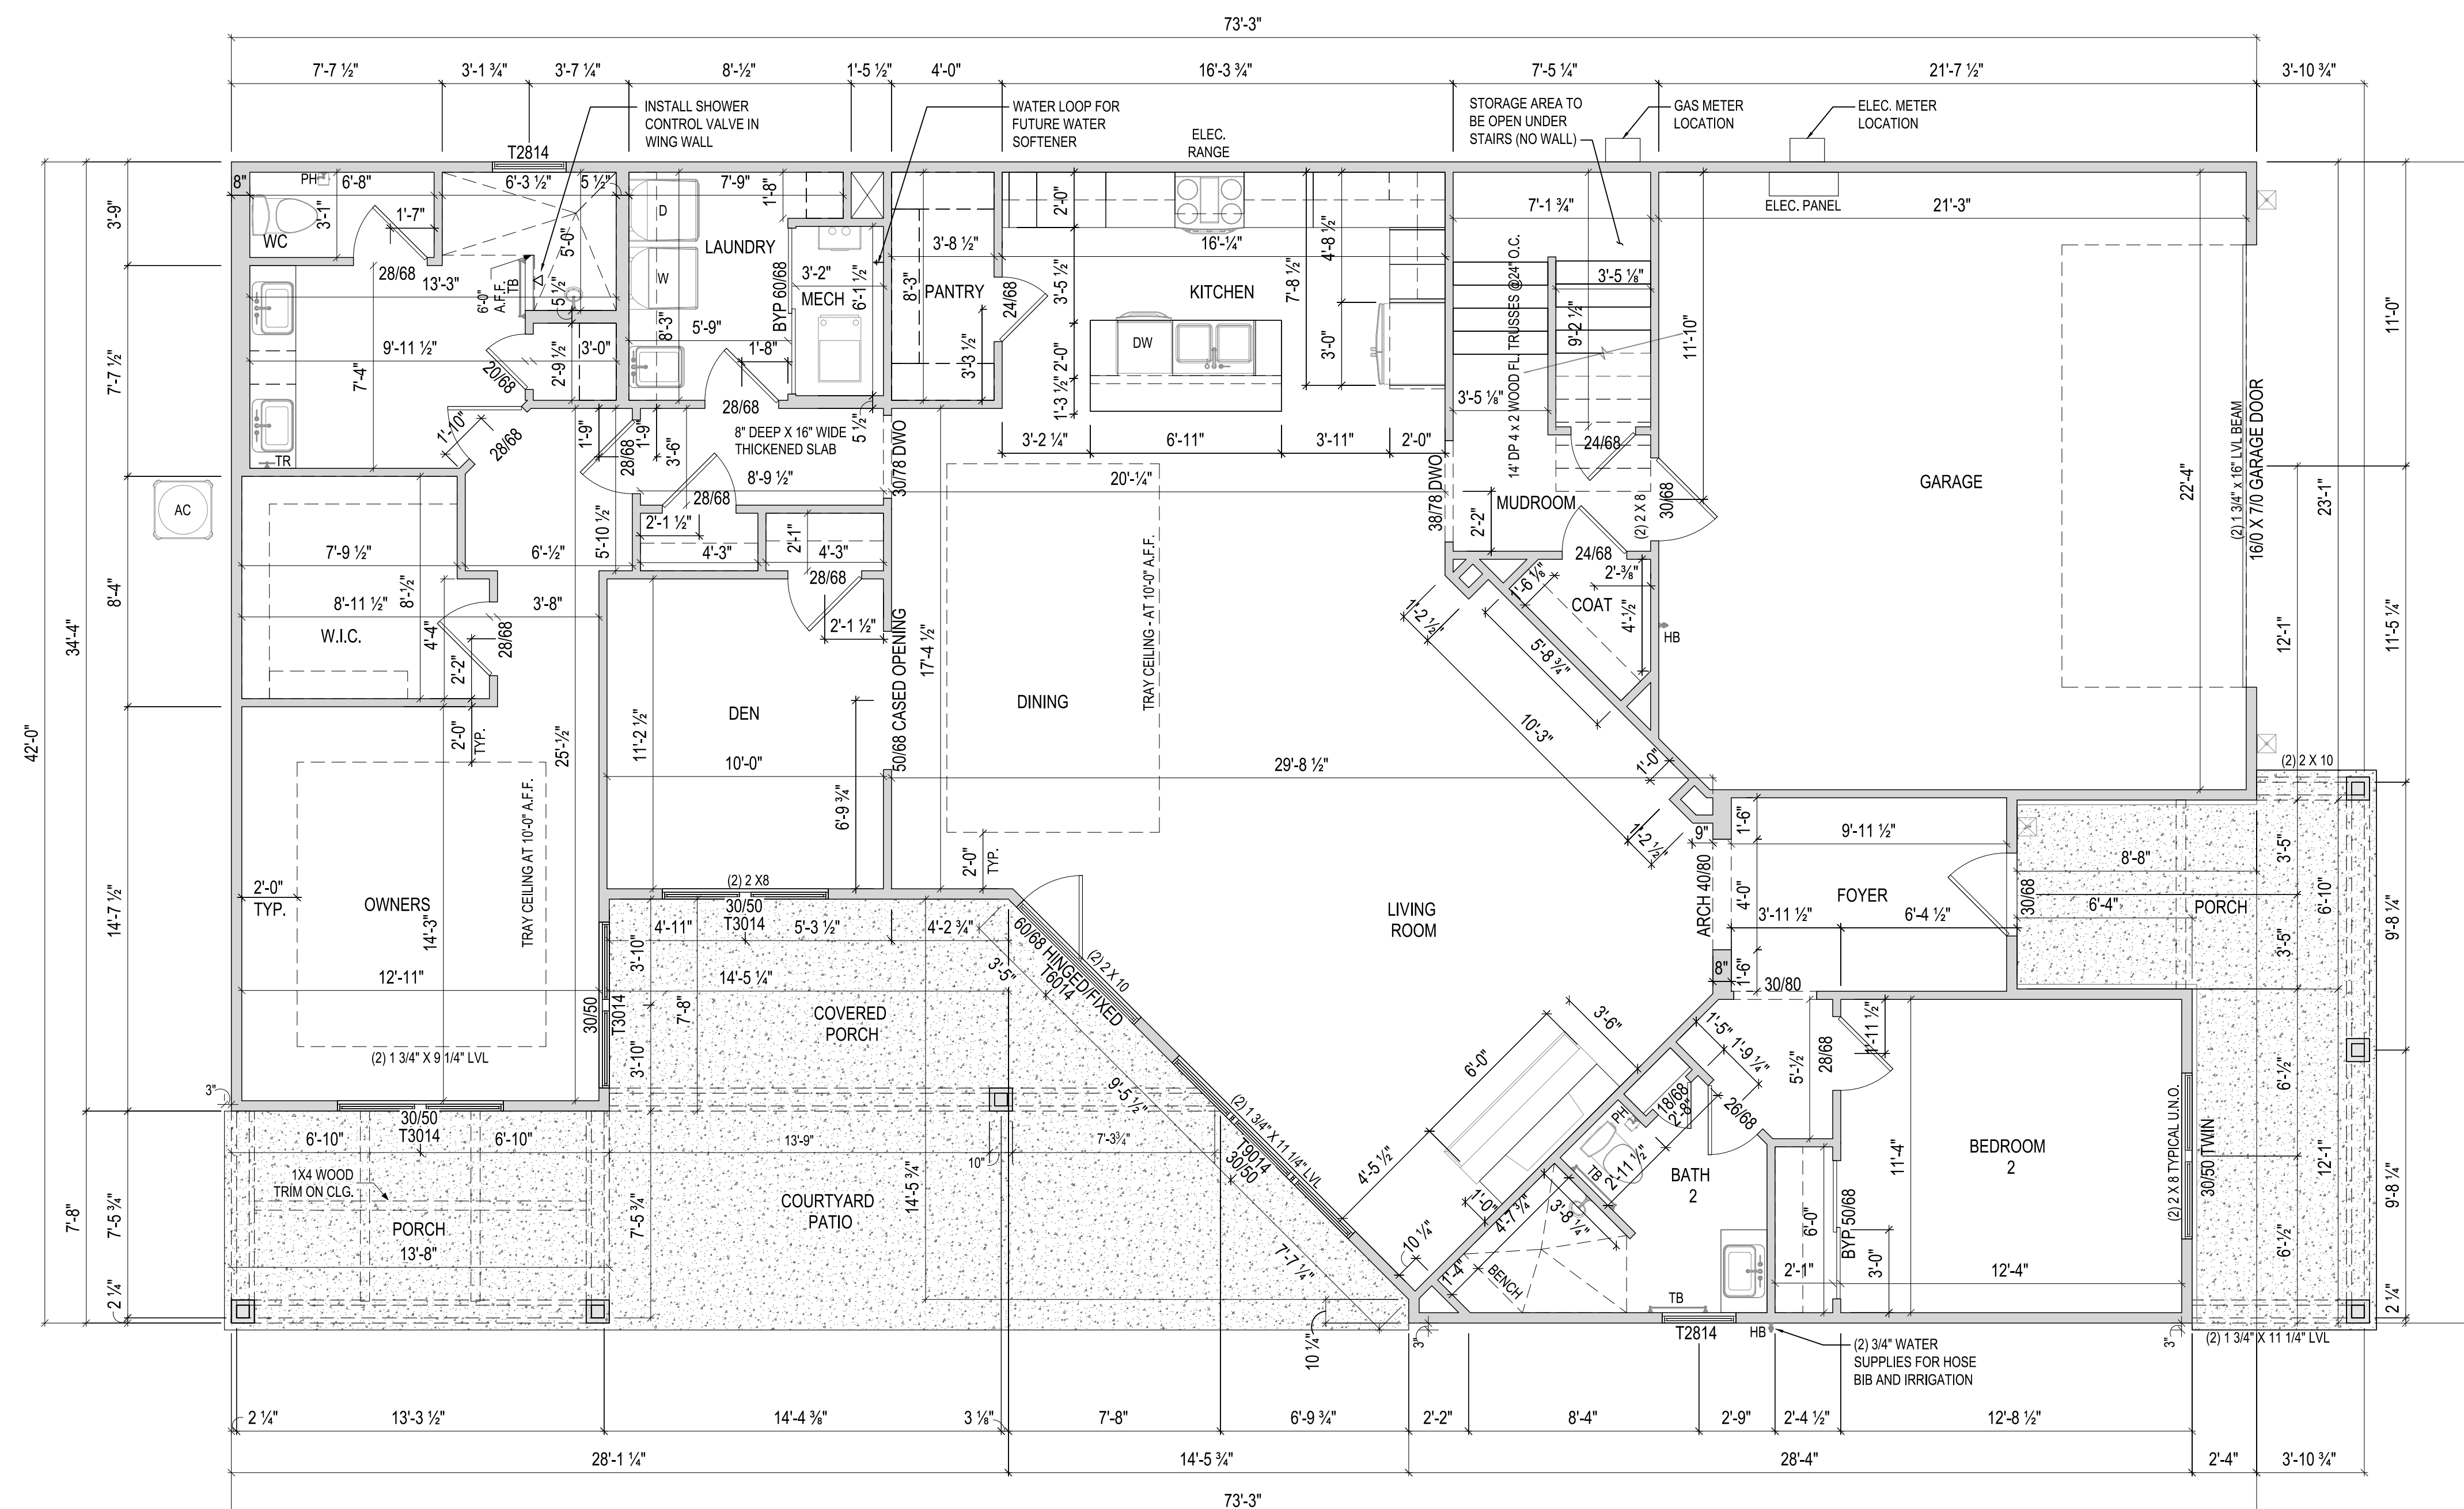

NOTES:  
- ARCHED OPENINGS: SPRING POINT @ 7'8" A.F.F.  
TOP OF ARCH 6'4" ABOVE SPRING POINT.


ISSUE	DESCRIPTION	DATE
01	BUILDER SET	9/27/2023

PROJECT  
PLAN: BH Promenade Plus D4  
ELEV: Elevation B  
LOT: 102

LOT ADDRESS: 7927 White Barn Lane  
West Chester, OH 45071

DRAWING TITLE  
**FIRST FLOOR PLAN**

SHEET NUMBER  
**A-101**

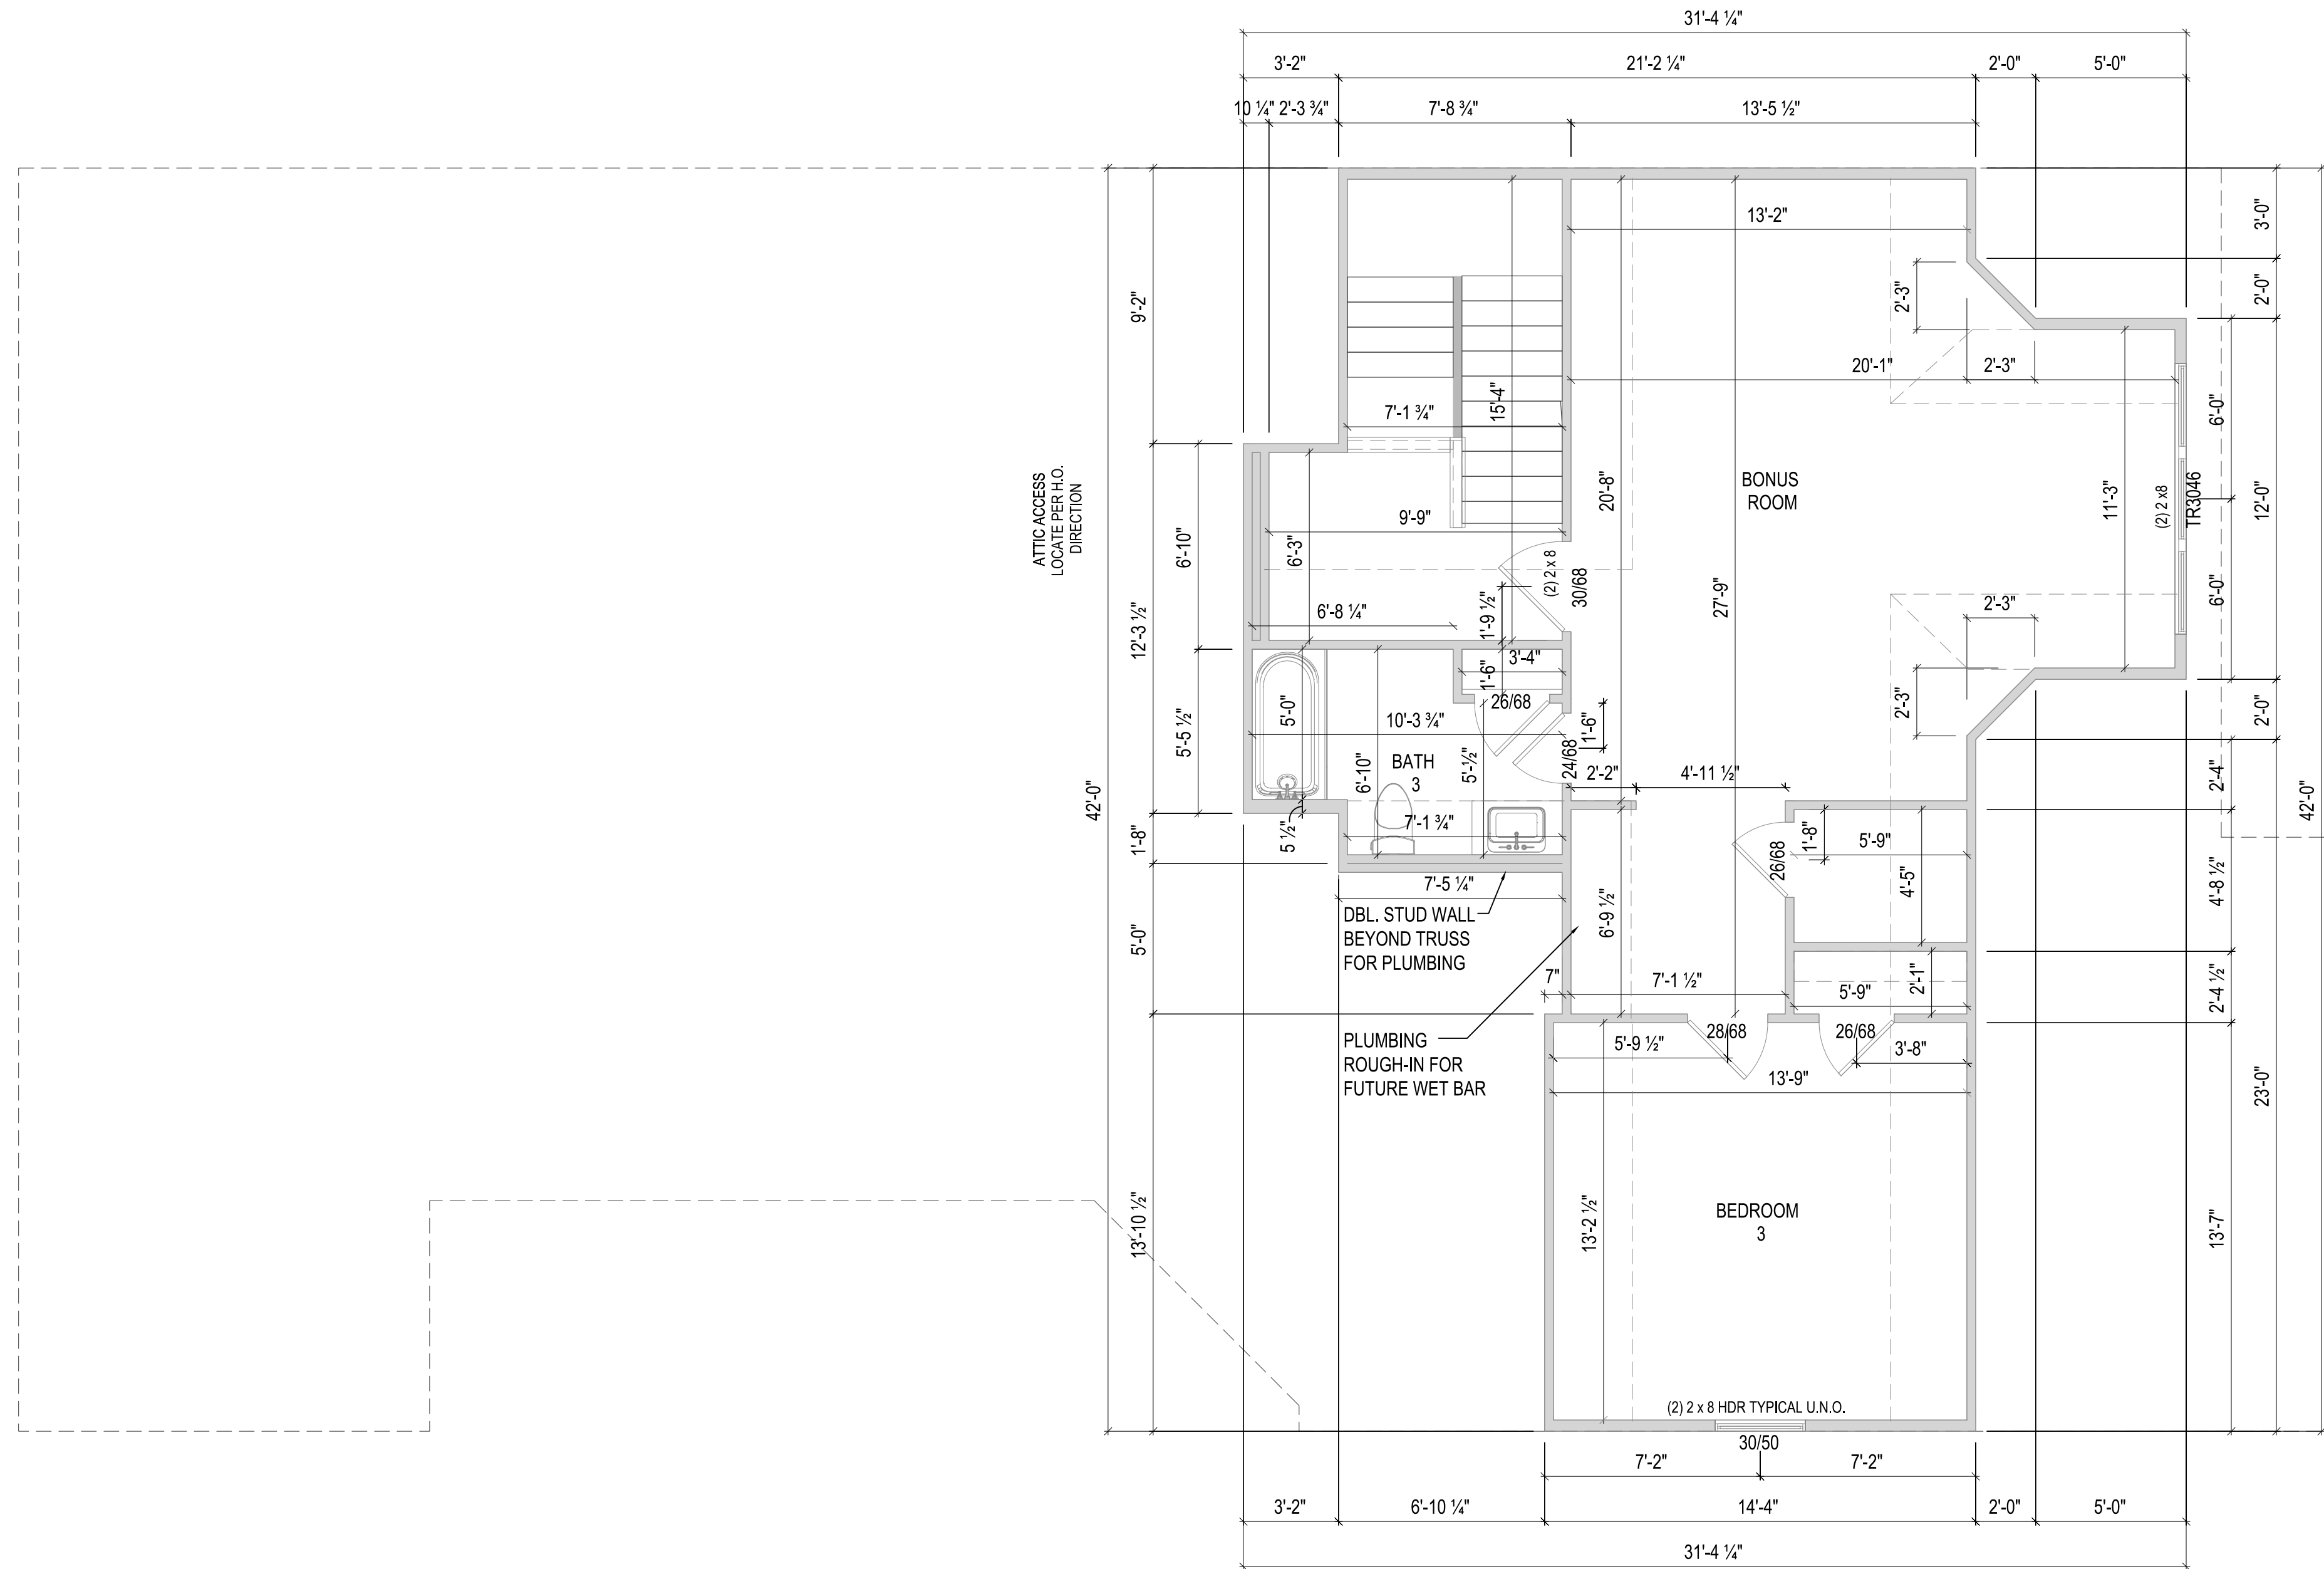


ISSUE	DESCRIPTION	DATE
01	BUILDER SET	9/27/2023

PROJECT  
 PLAN: BH Promenade Plus D4  
 ELEV: Elevation B  
 LOT: 102


LOT ADDRESS: 7927 White Barn Lane  
 West Chester, OH 45071

DRAWING TITLE  
**SECOND FLOOR  
 PLAN**



SHEET NUMBER  
**A-102**

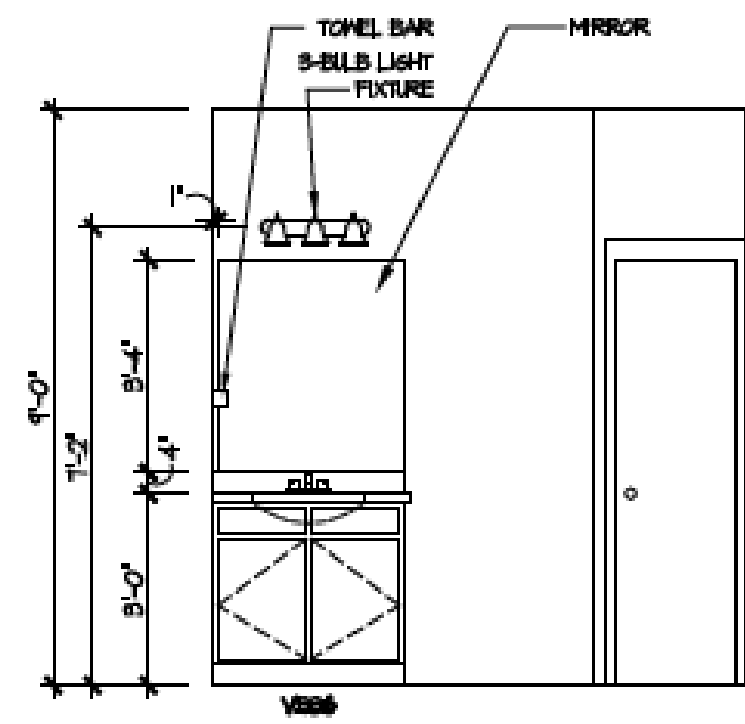


2 Bath 2 - Walk-In Shower  
A-402

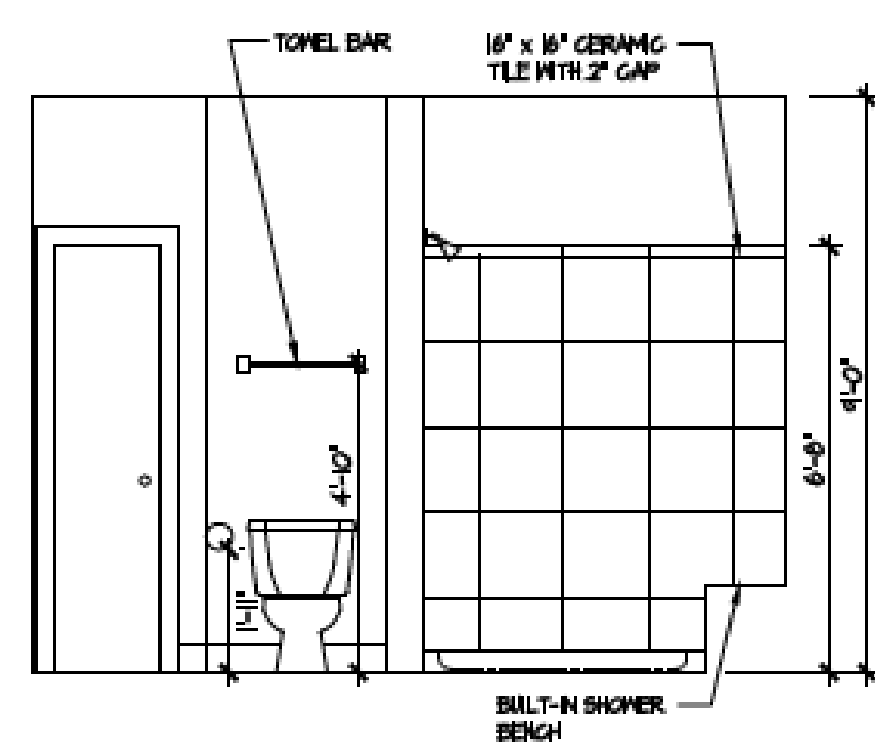


3 Fireplace  
A-402

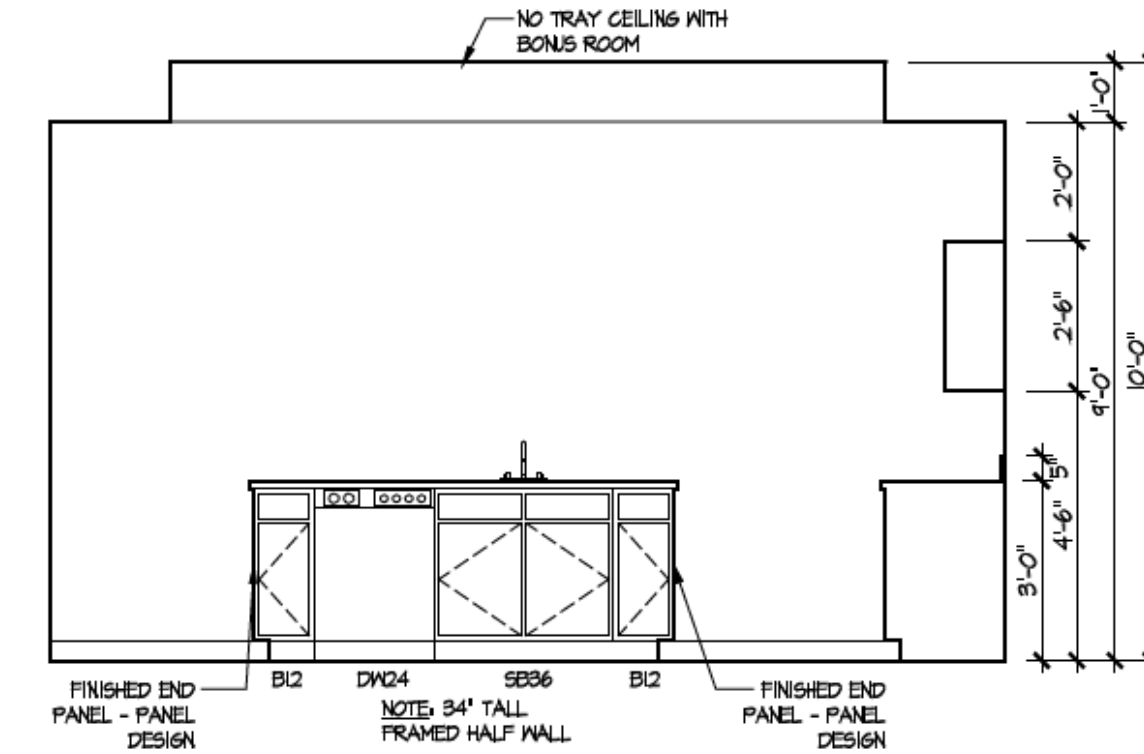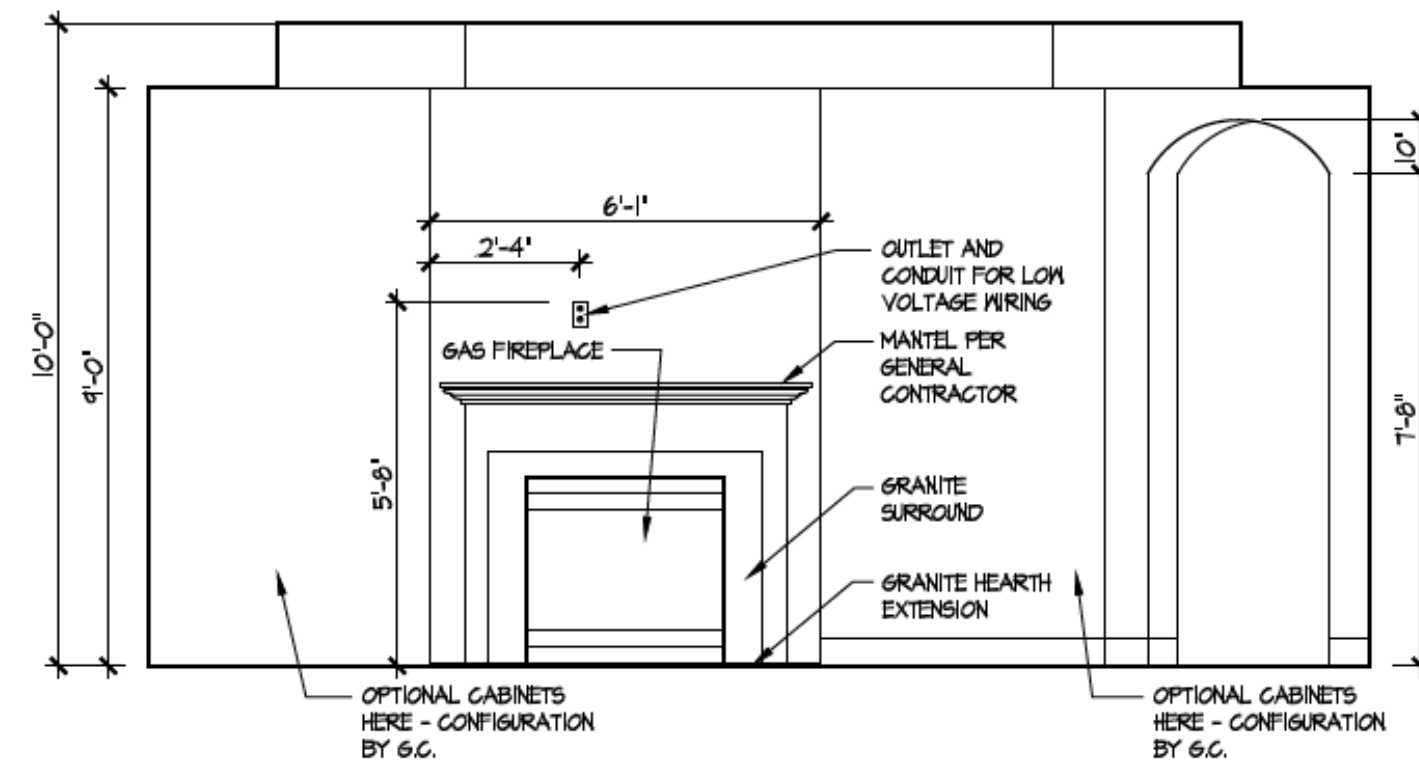


4 Kitchen - Island  
A-402

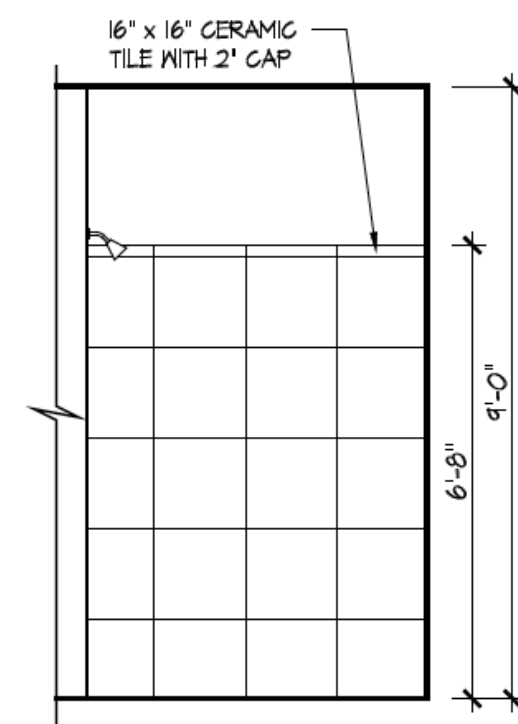


5 Master Bath Shower - Walk-in  
A-402

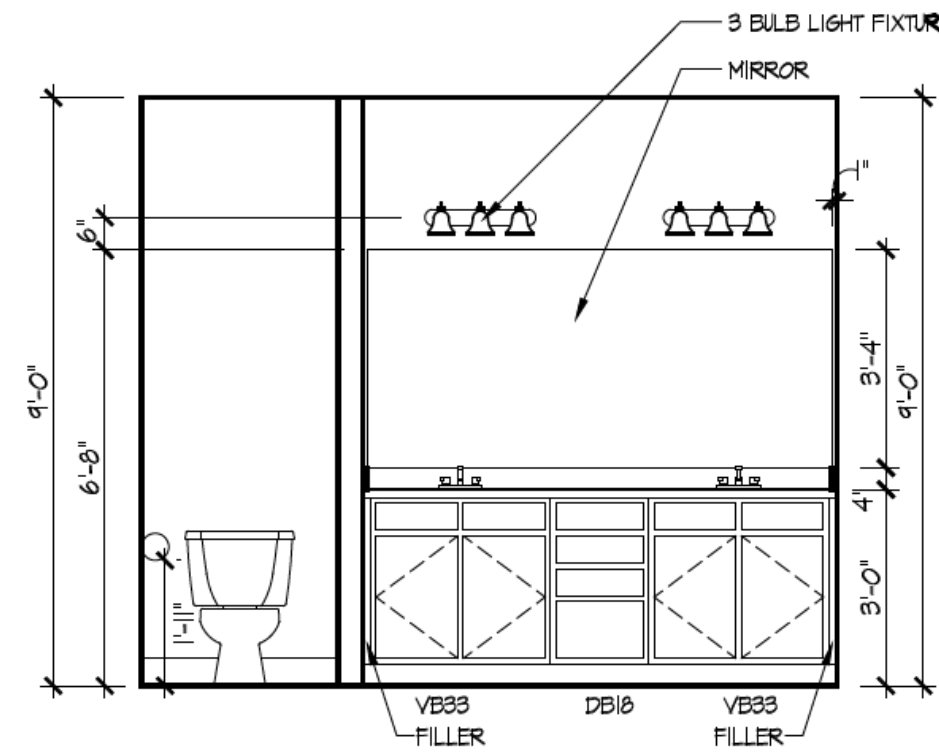

6 Master Bath Vanity  
A-402

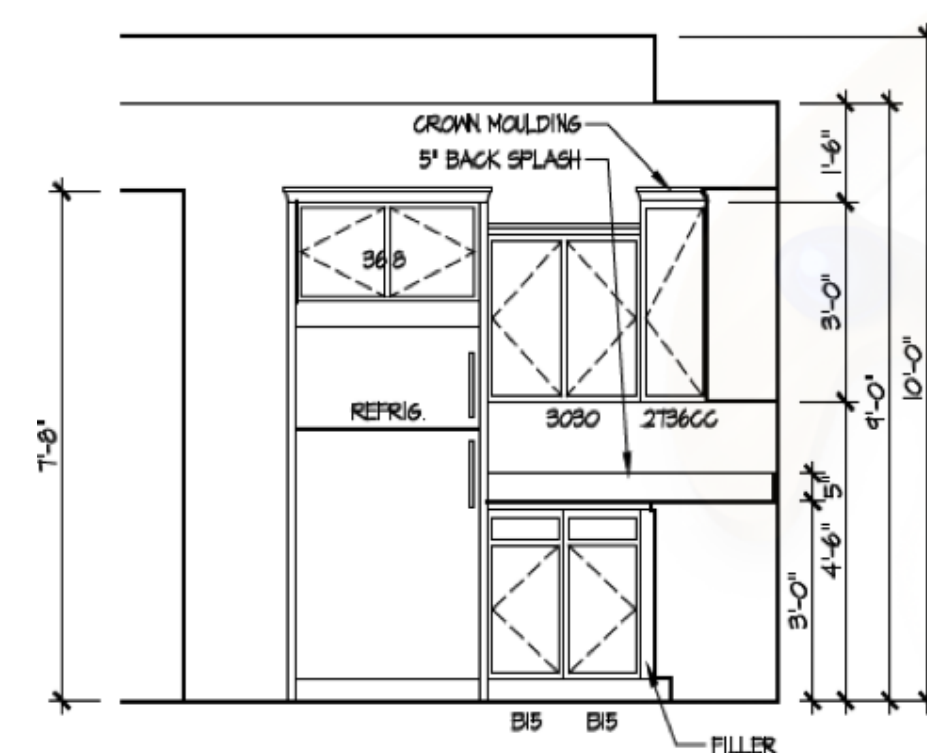

7 Kitchen Staggered Layout  
A-402

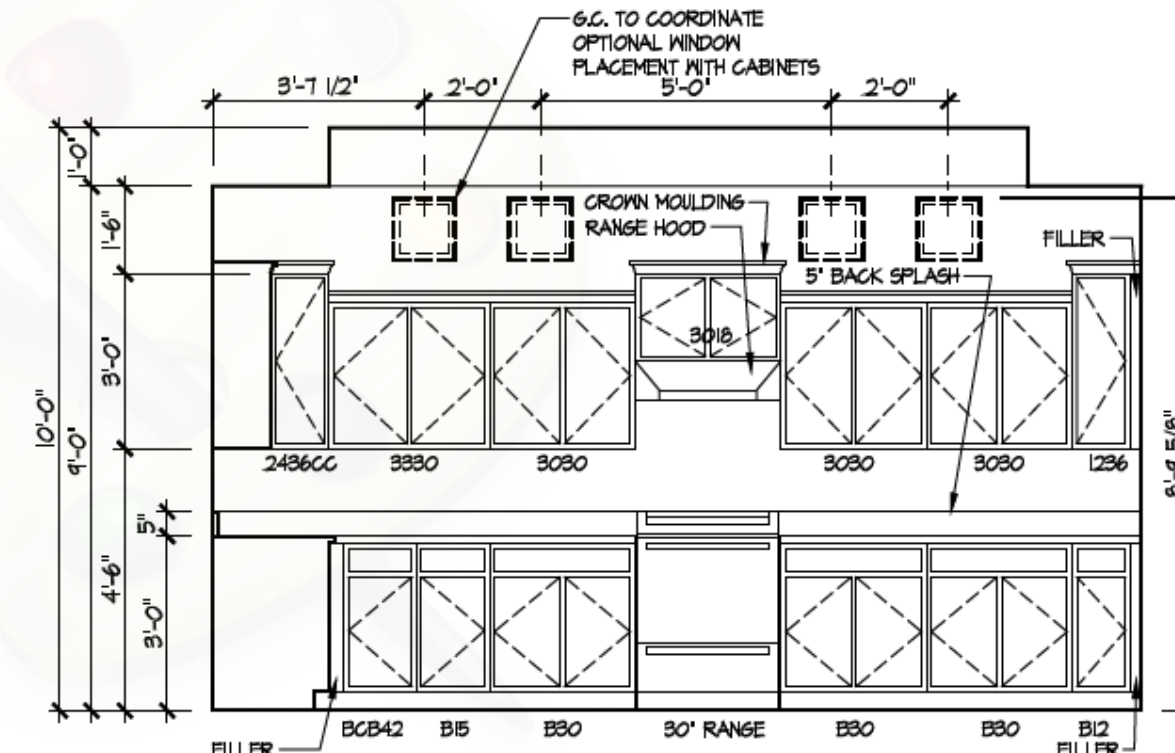

ISSUE	DESCRIPTION	DATE
01	BUILDER SET	9/27/2023

PROJECT  
PLAN: BH Promenade Plus D4  
ELEV: Elevation B  
LOT: 102

LOT ADDRESS: 7927 White Barn Lane  
West Chester, OH 45071

DRAWING TITLE  
**DETAILS**

SHEET NUMBER  
**A-402**