

BH 103

7931 White Barn Lane

1 Story Slab

Irrigation Line

Humidifier

1 small tankless heater

3 Hose bibs - no valves required

1 - tiled showers


1 - RH tub

Gas Furnace , water heater and fireplace



Epcon Foundation DG

Bel Haven LLC
West Chester, OH.

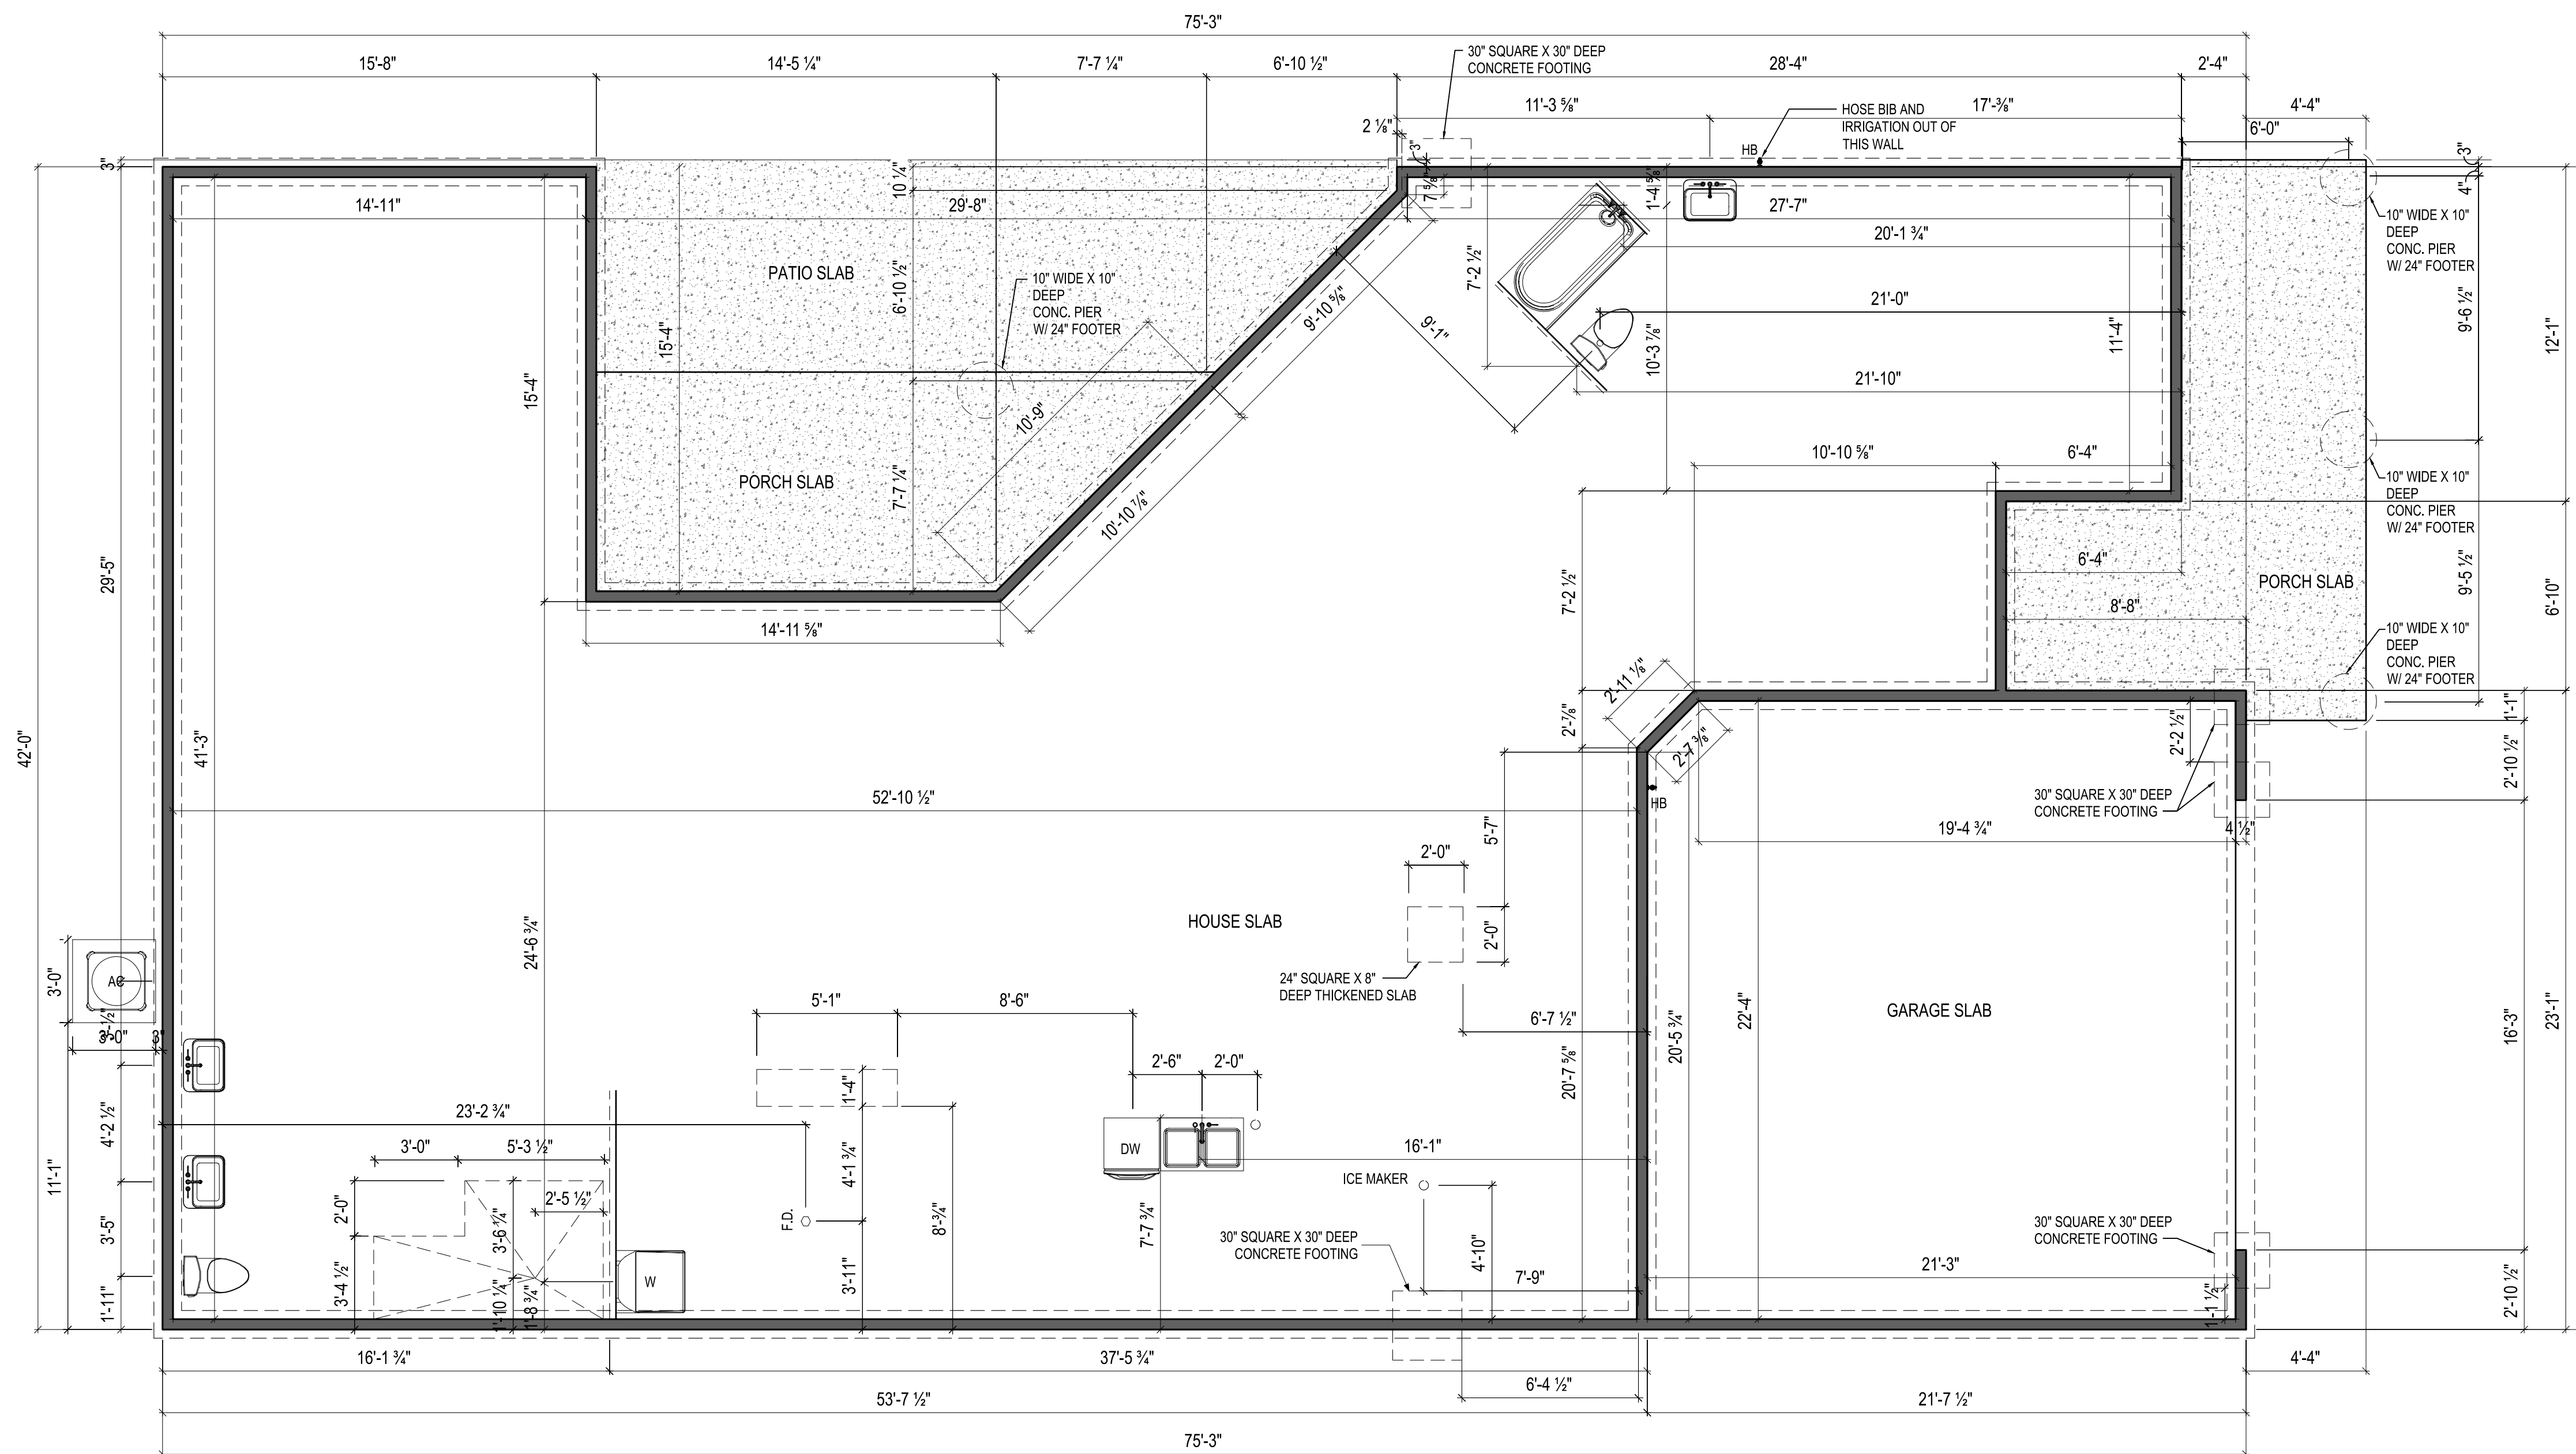

NOTES:
THICKENED SLAB SHALL BE REINFORCED
WITH CONTINUOUS (2) #4 REBAR


ISSUE	DESCRIPTION	DATE
01	BUILDER SET	10/20/2023

PROJECT
PLAN: BH Promenade Plus D4
ELEV: Elevation B
LOT: 103

LOT ADDRESS: 7931 White Barn Lane
West Chester, OH 45072

DRAWING TITLE
FOUNDATION PLAN

SHEET NUMBER
A-050

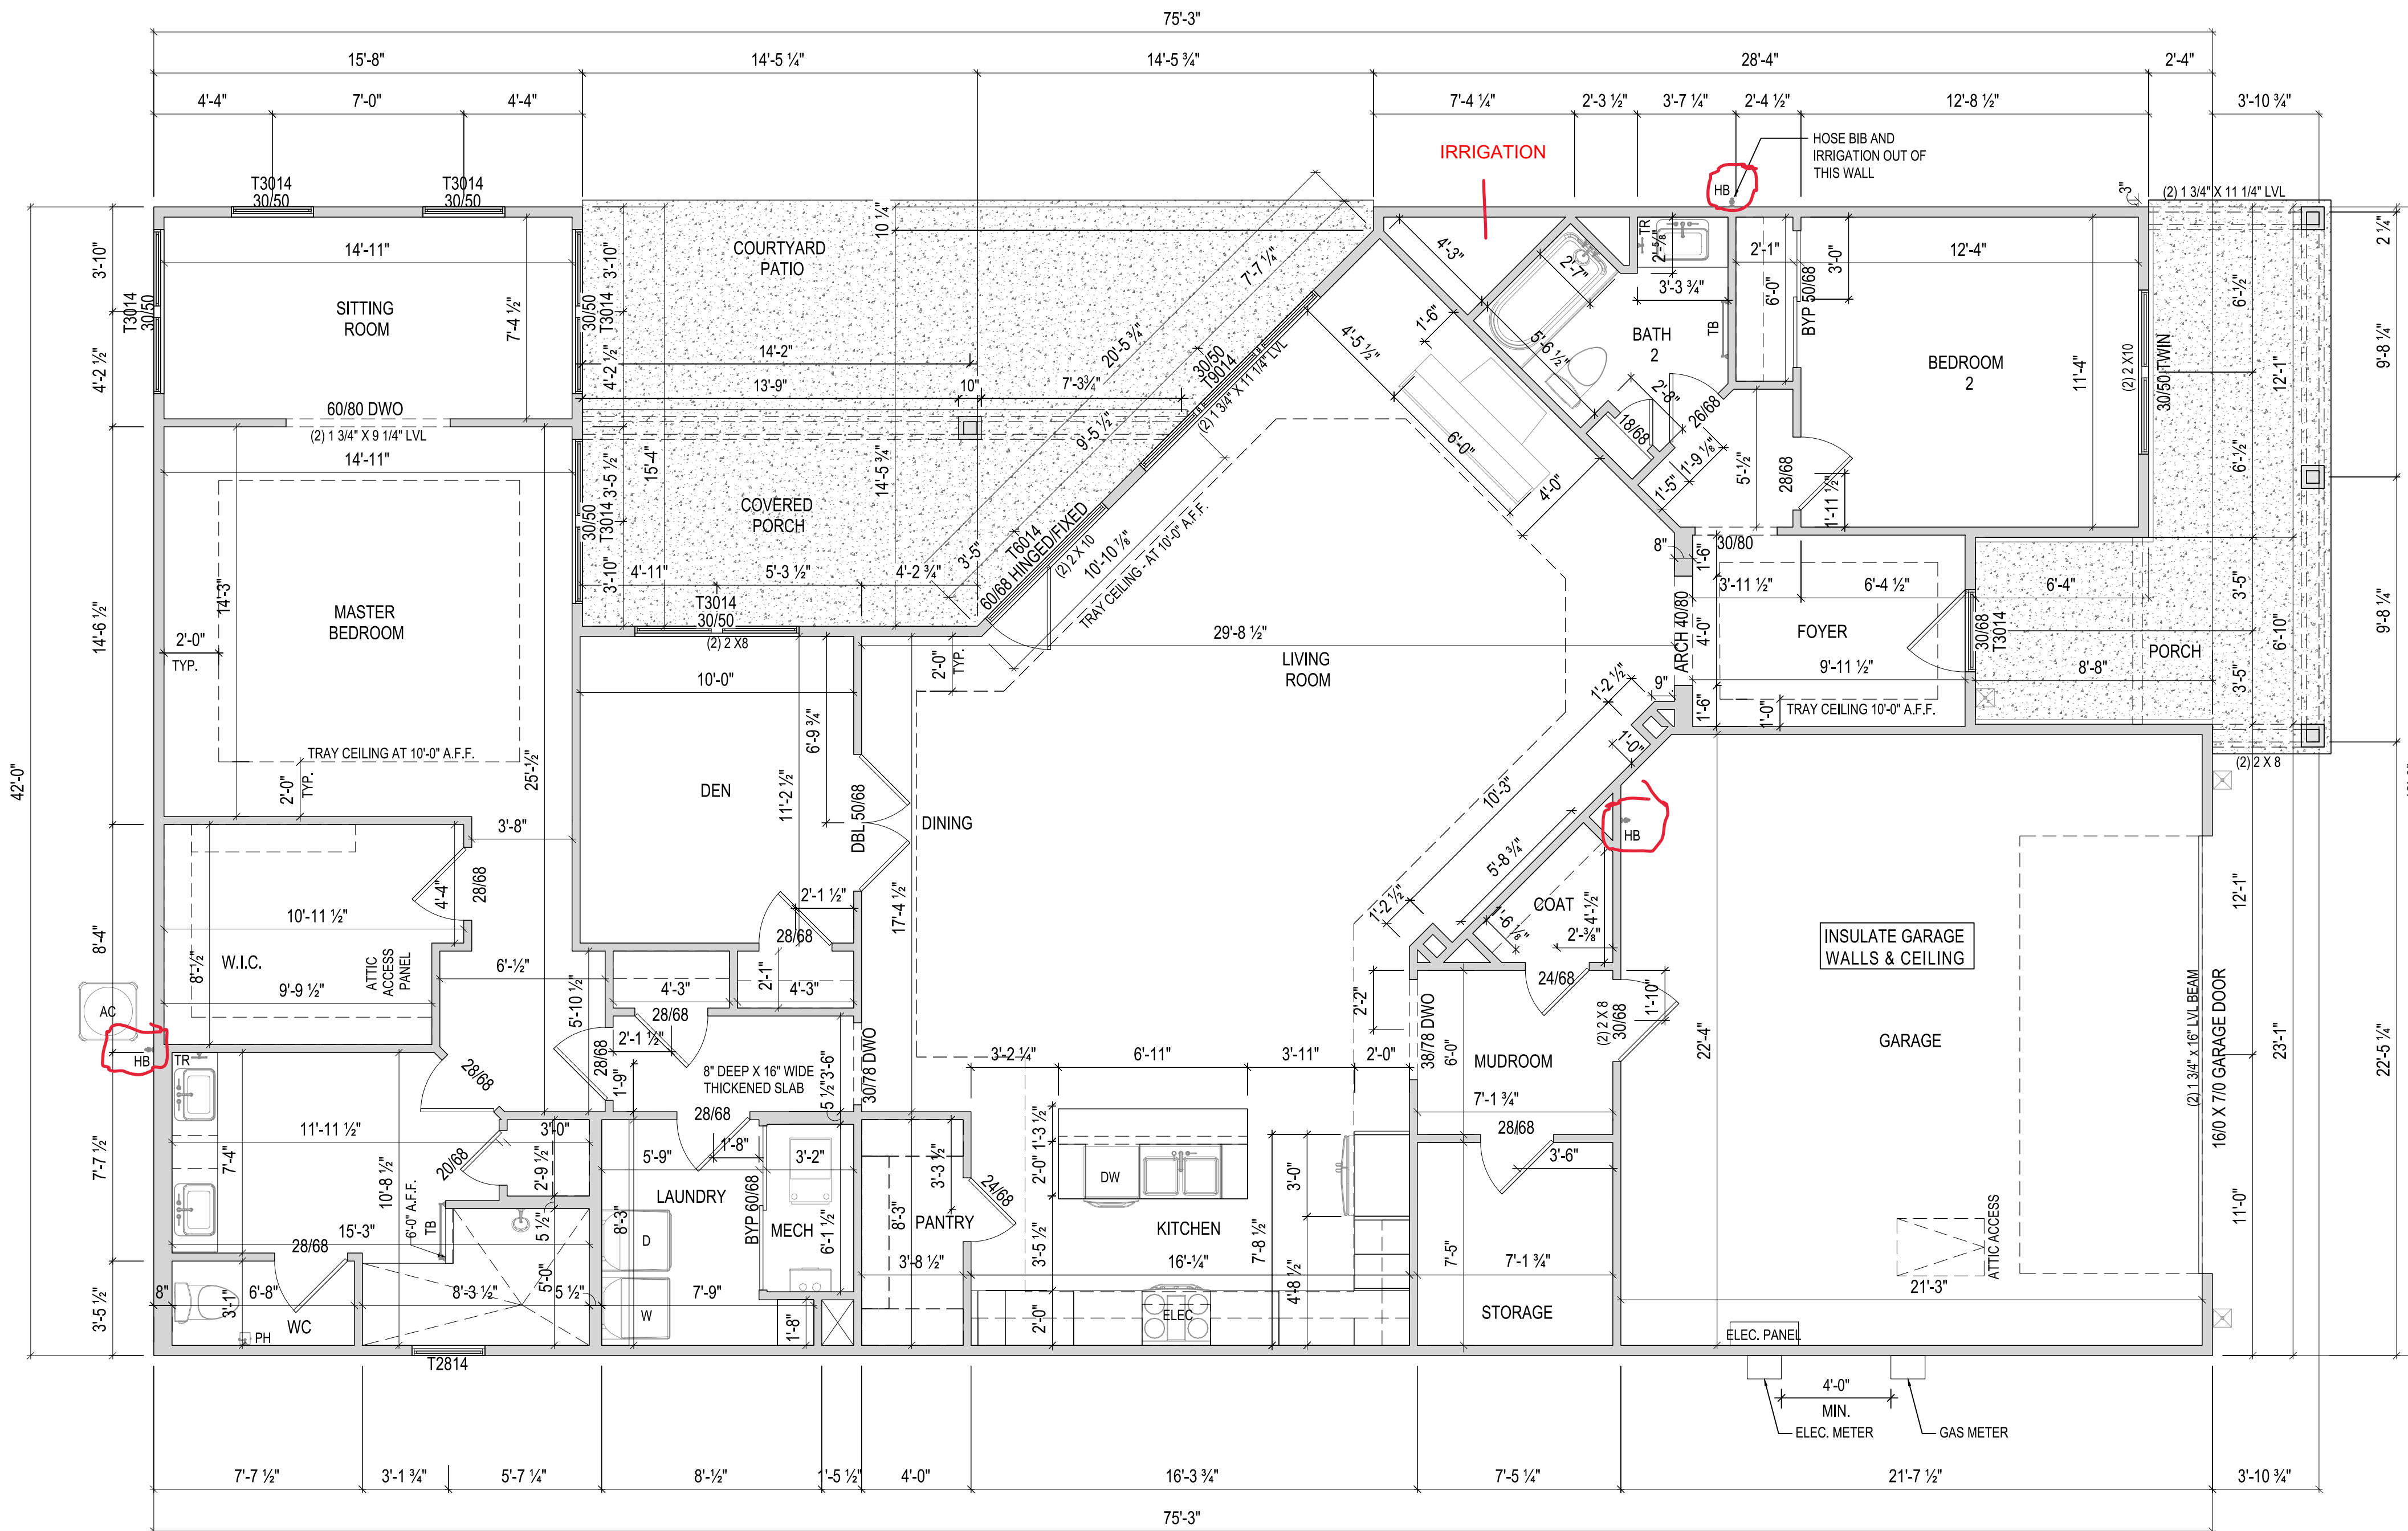

NOTES:
- ARCHED OPENINGS: SPRING POINT @ 78" A.A.F.
TOP OF ARCH 8'-6" ABOVE SPRING POINT.

ISSUE	DESCRIPTION	DATE
01	BUILDER SET	10/20/2023

PROJECT
PLAN: BH Promenade Plus D4
ELEV: Elevation B
LOT: 103

LOT ADDRESS: 7931 White Barn Lane
West Chester, OH 45072

DRAWING TITLE
**FIRST FLOOR
PLAN**


SHEET NUMBER
A-101




EPCON
COMMUNITIES

Epcon Foundation DG


Bel Haven LLC
West Chester, OH.

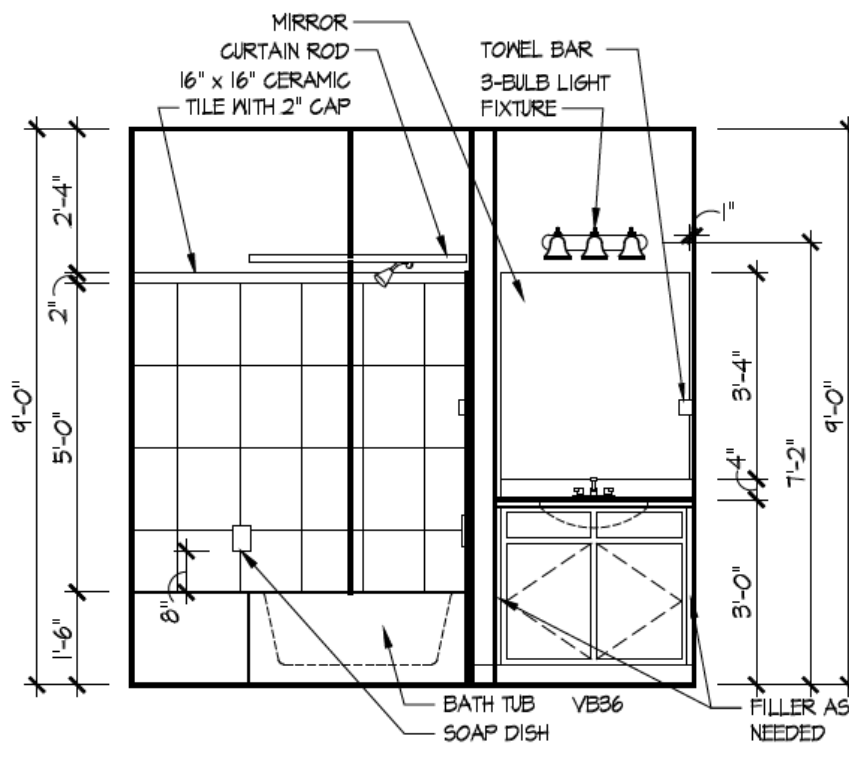


2 Bath 2 - Standard
A-402

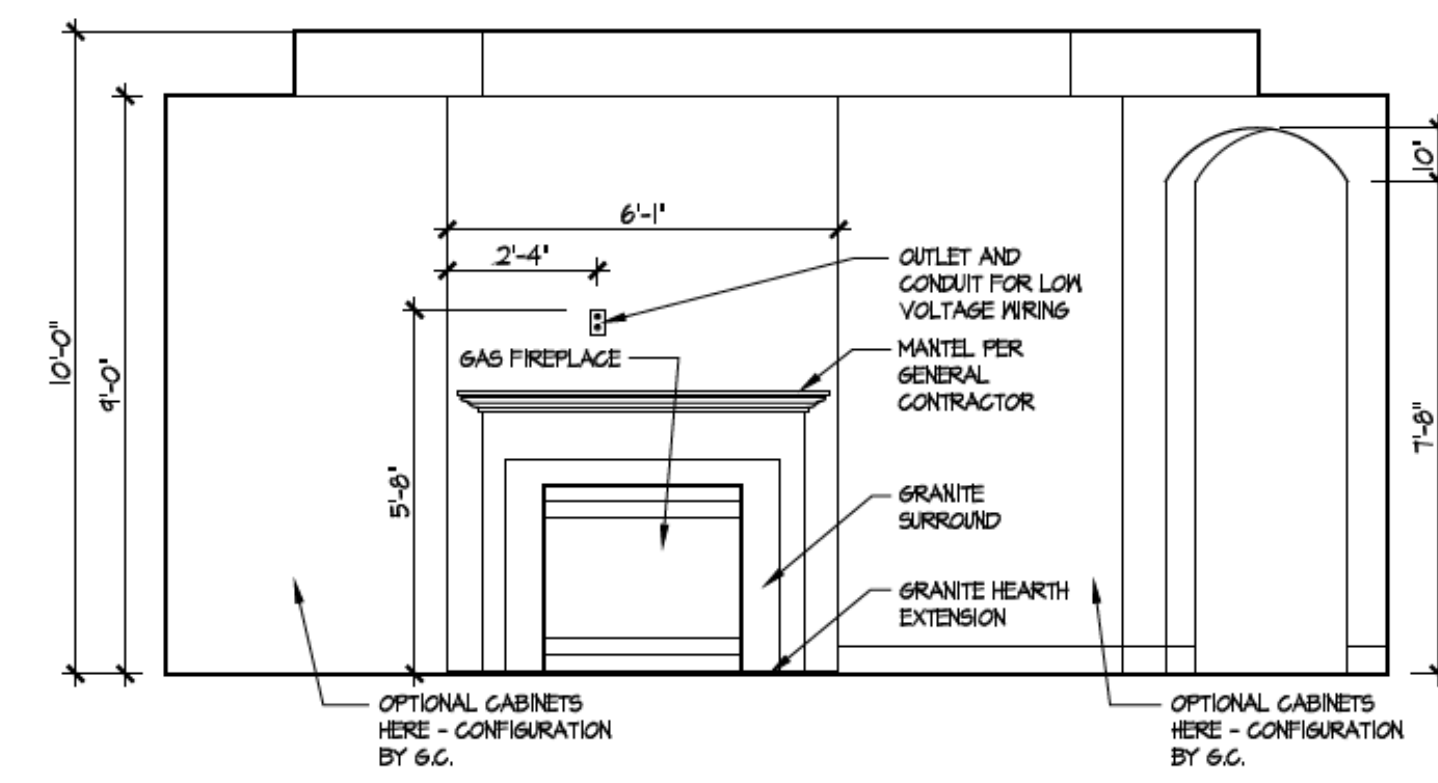


3 Fireplace
A-402

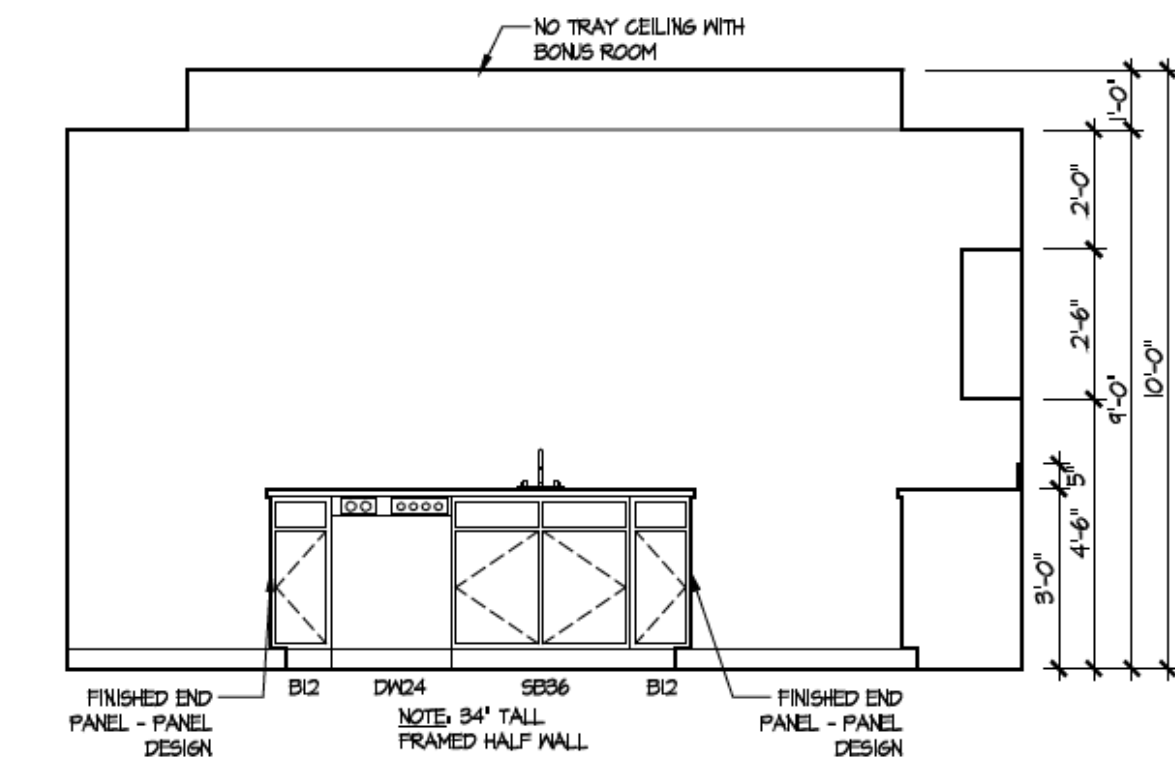


4 Kitchen - Island
A-402

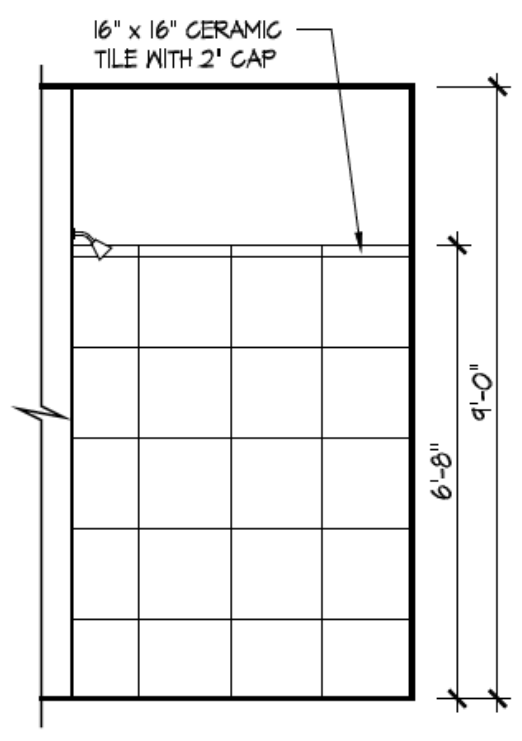


5 Master Bath Shower - Walk-in
A-402

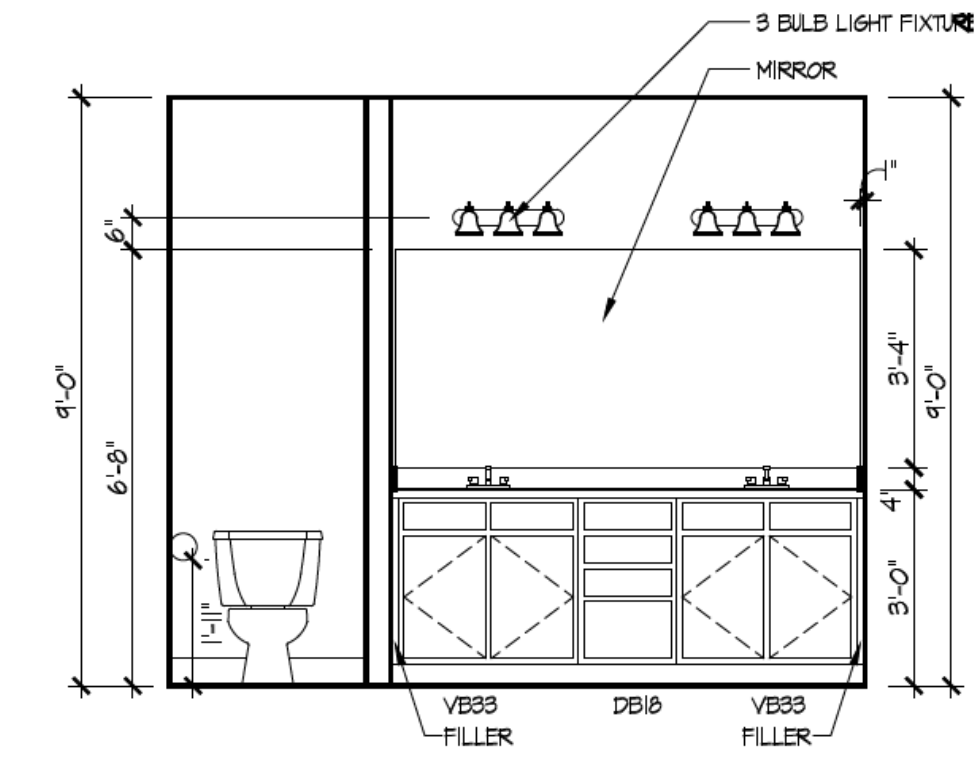

6 Master Bath Vanity
A-402

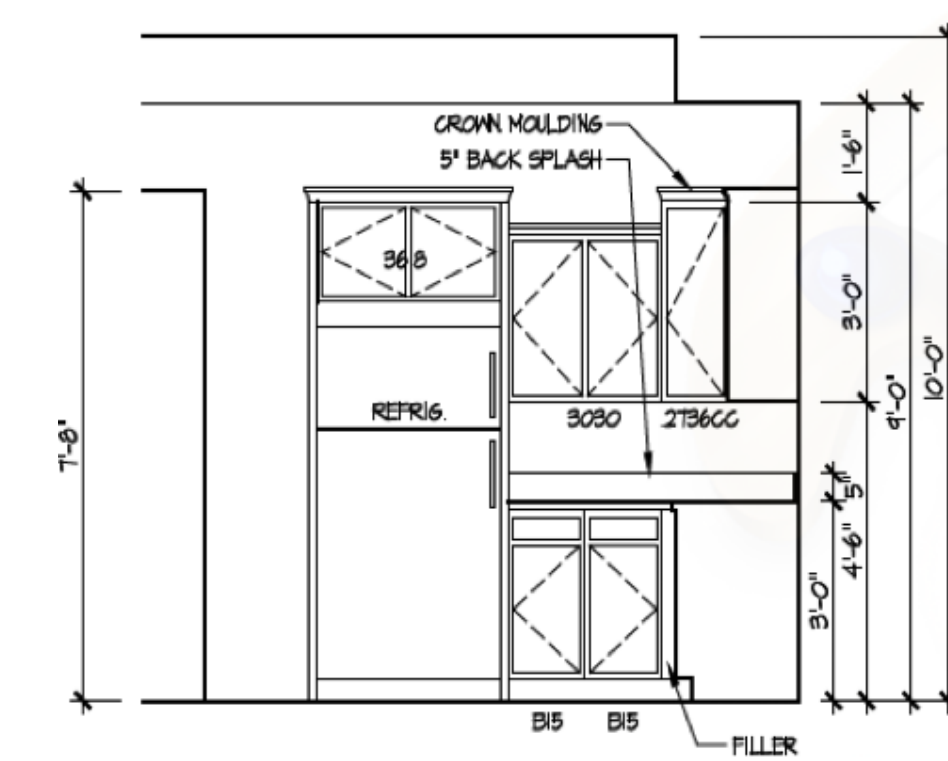

7 Kitchen Staggered Layout
A-402

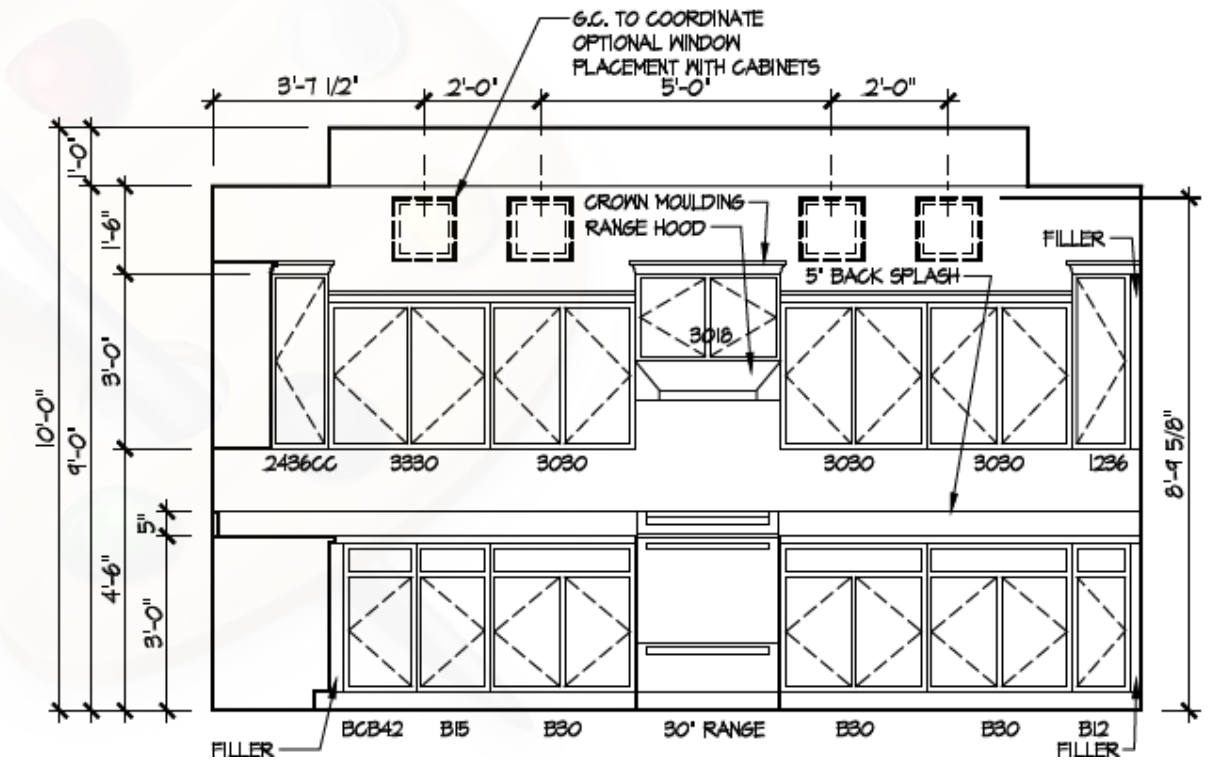

ISSUE	DESCRIPTION	DATE
01	BUILDER SET	10/20/2023

PROJECT
PLAN: BH Promenade Plus D4
ELEV: Elevation B
LOT: 103

LOT ADDRESS: 7931 White Barn Lane
West Chester, OH 45072

DRAWING TITLE
DETAILS

SHEET NUMBER
A-402