

BH 105

7939 White Barn Lane

1 Story Slab

Laundry tub

Irrigation Line


Humidifier

1 small tankless heater

3 Hose bibs - no valves required

2 - tiled showers

Gas Furnace , water heater , fireplace , cooktop , outside grill

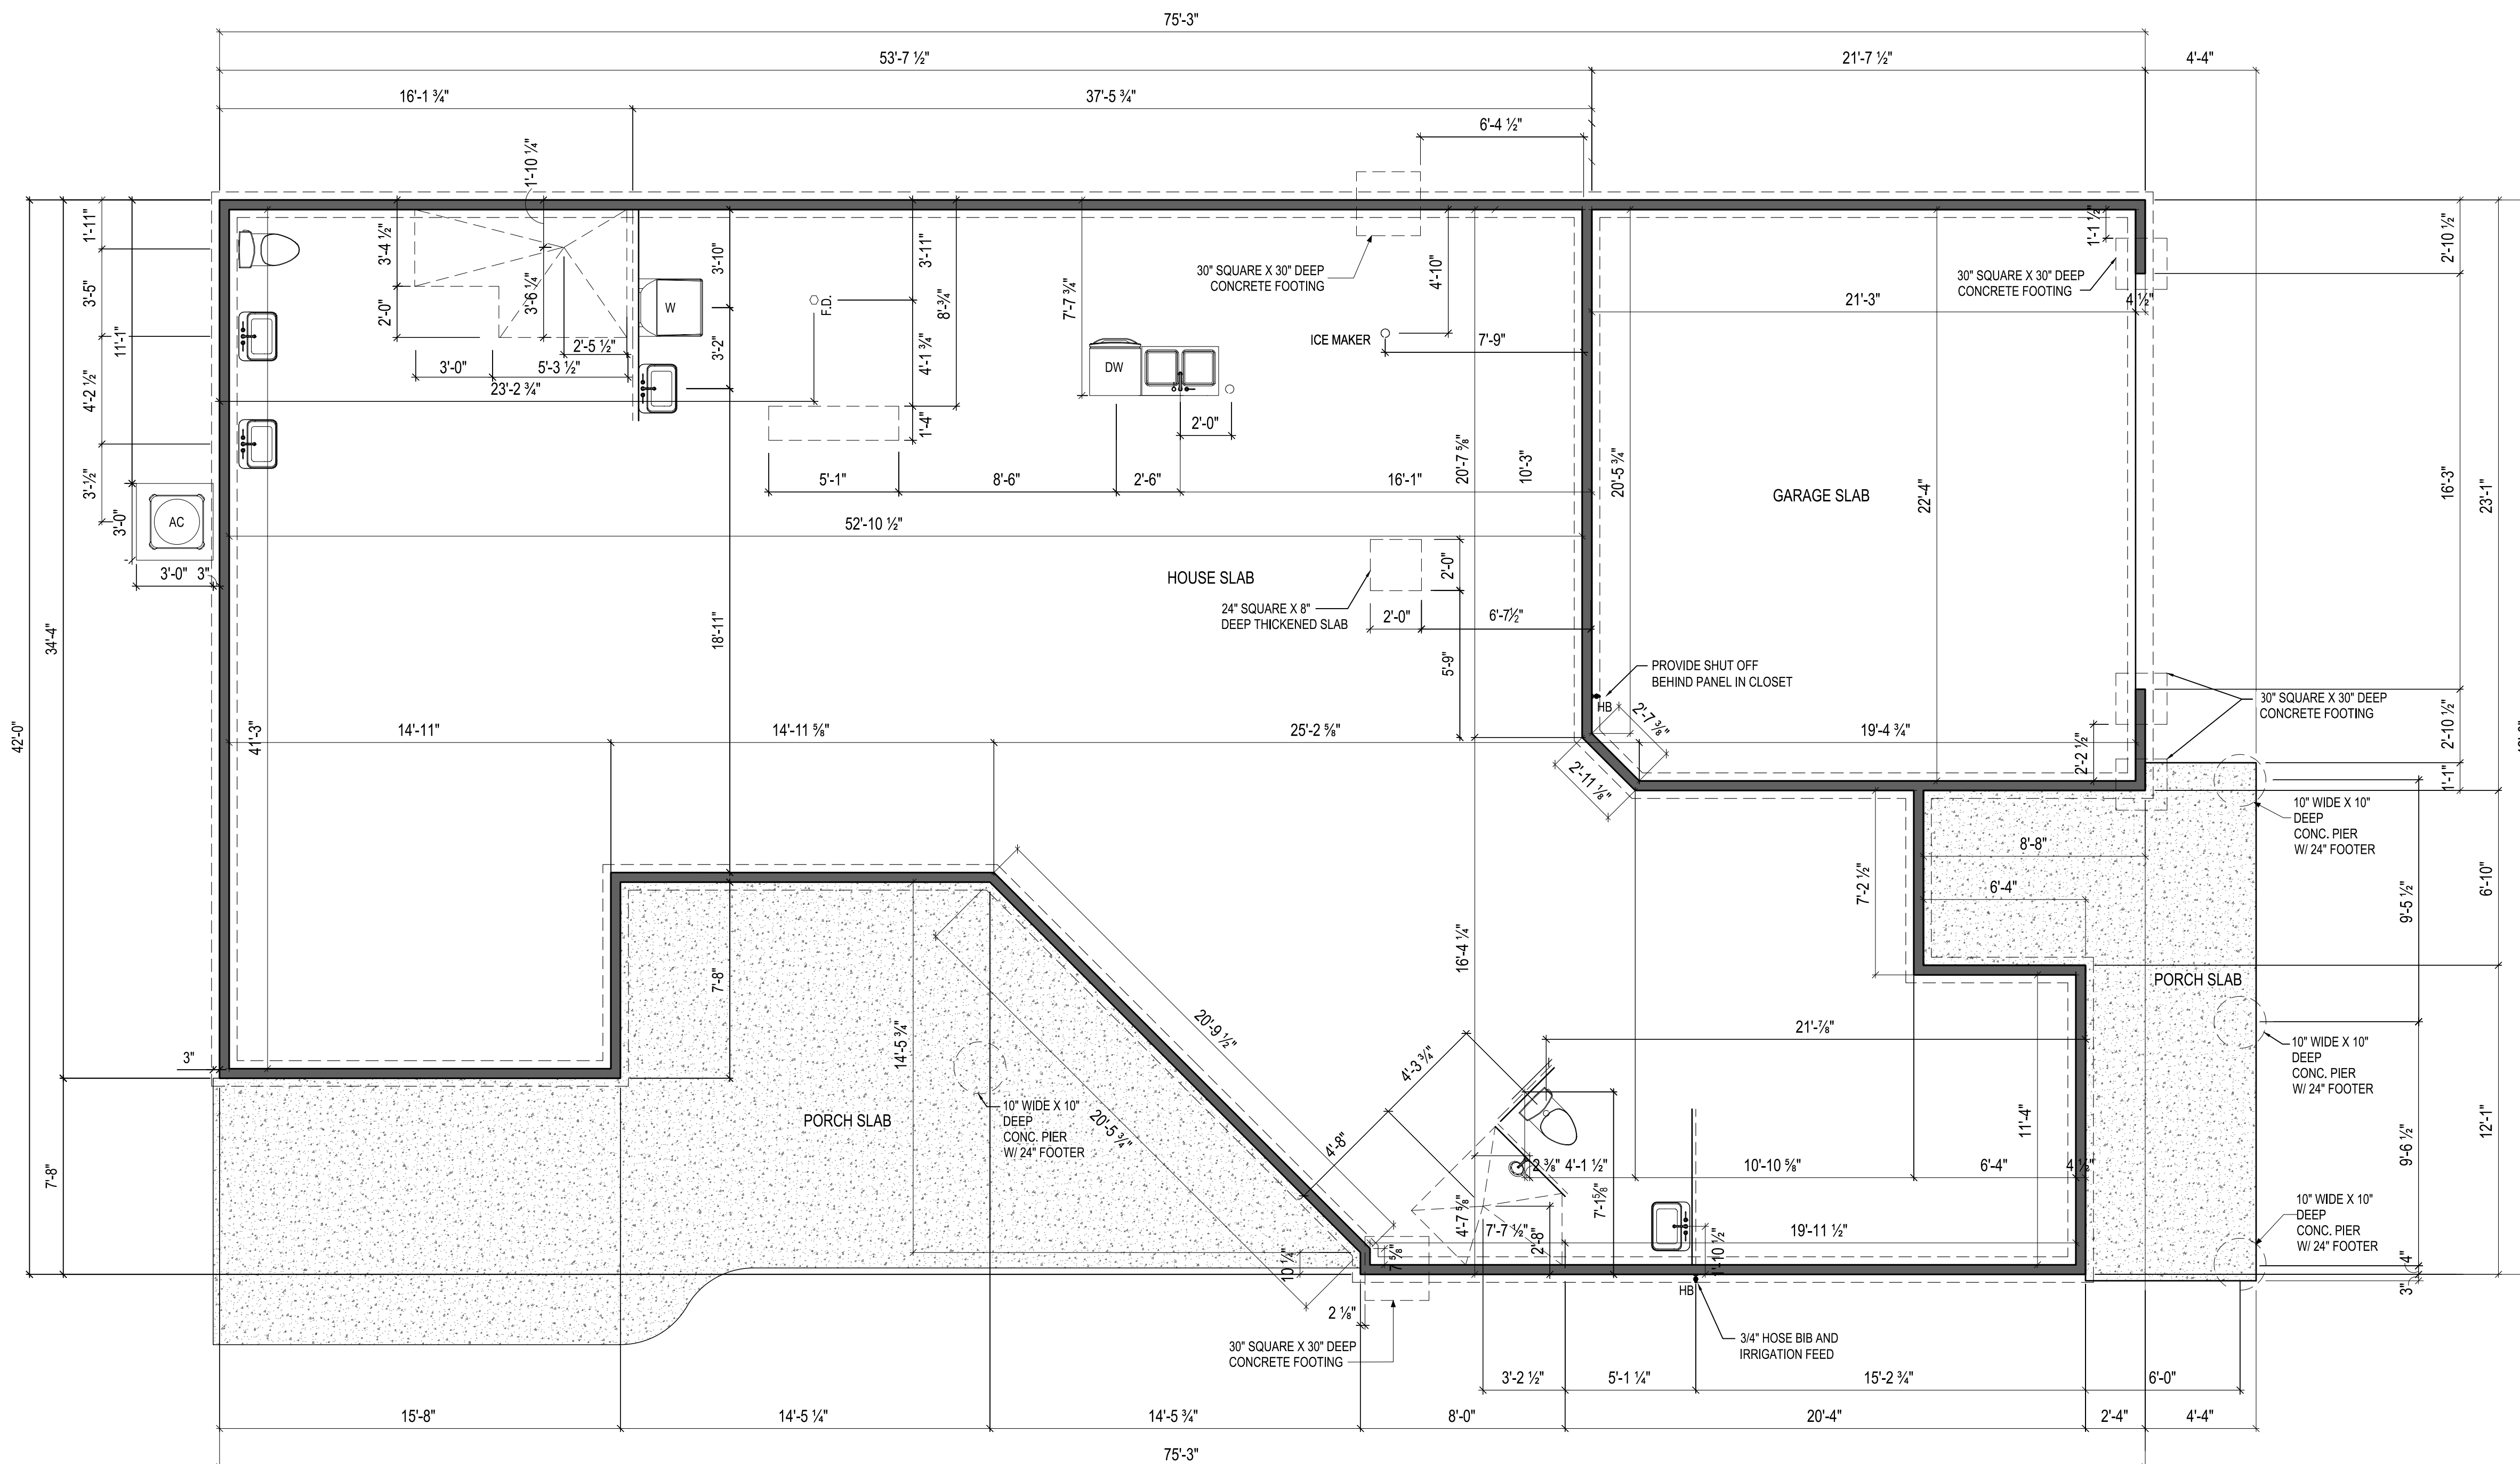

NOTES:
THICKENED SLAB SHALL BE REINFORCED
WITH CONTINUOUS (2) #4 REBAR

ISSUE DESCRIPTION	DATE
01 BUILDER SET	10/18/2023

PROJECT
PLAN: BH Promenade Plus D4
ELEV: Elevation B
LOT: 105

LOT ADDRESS: 7939 White Barn Lane
West Chester, OH 45074


DRAWING TITLE
FOUNDATION PLAN

SHEET NUMBER
A-050



Epcon Foundation DG

Bel Haven LLC
West Chester, OH.

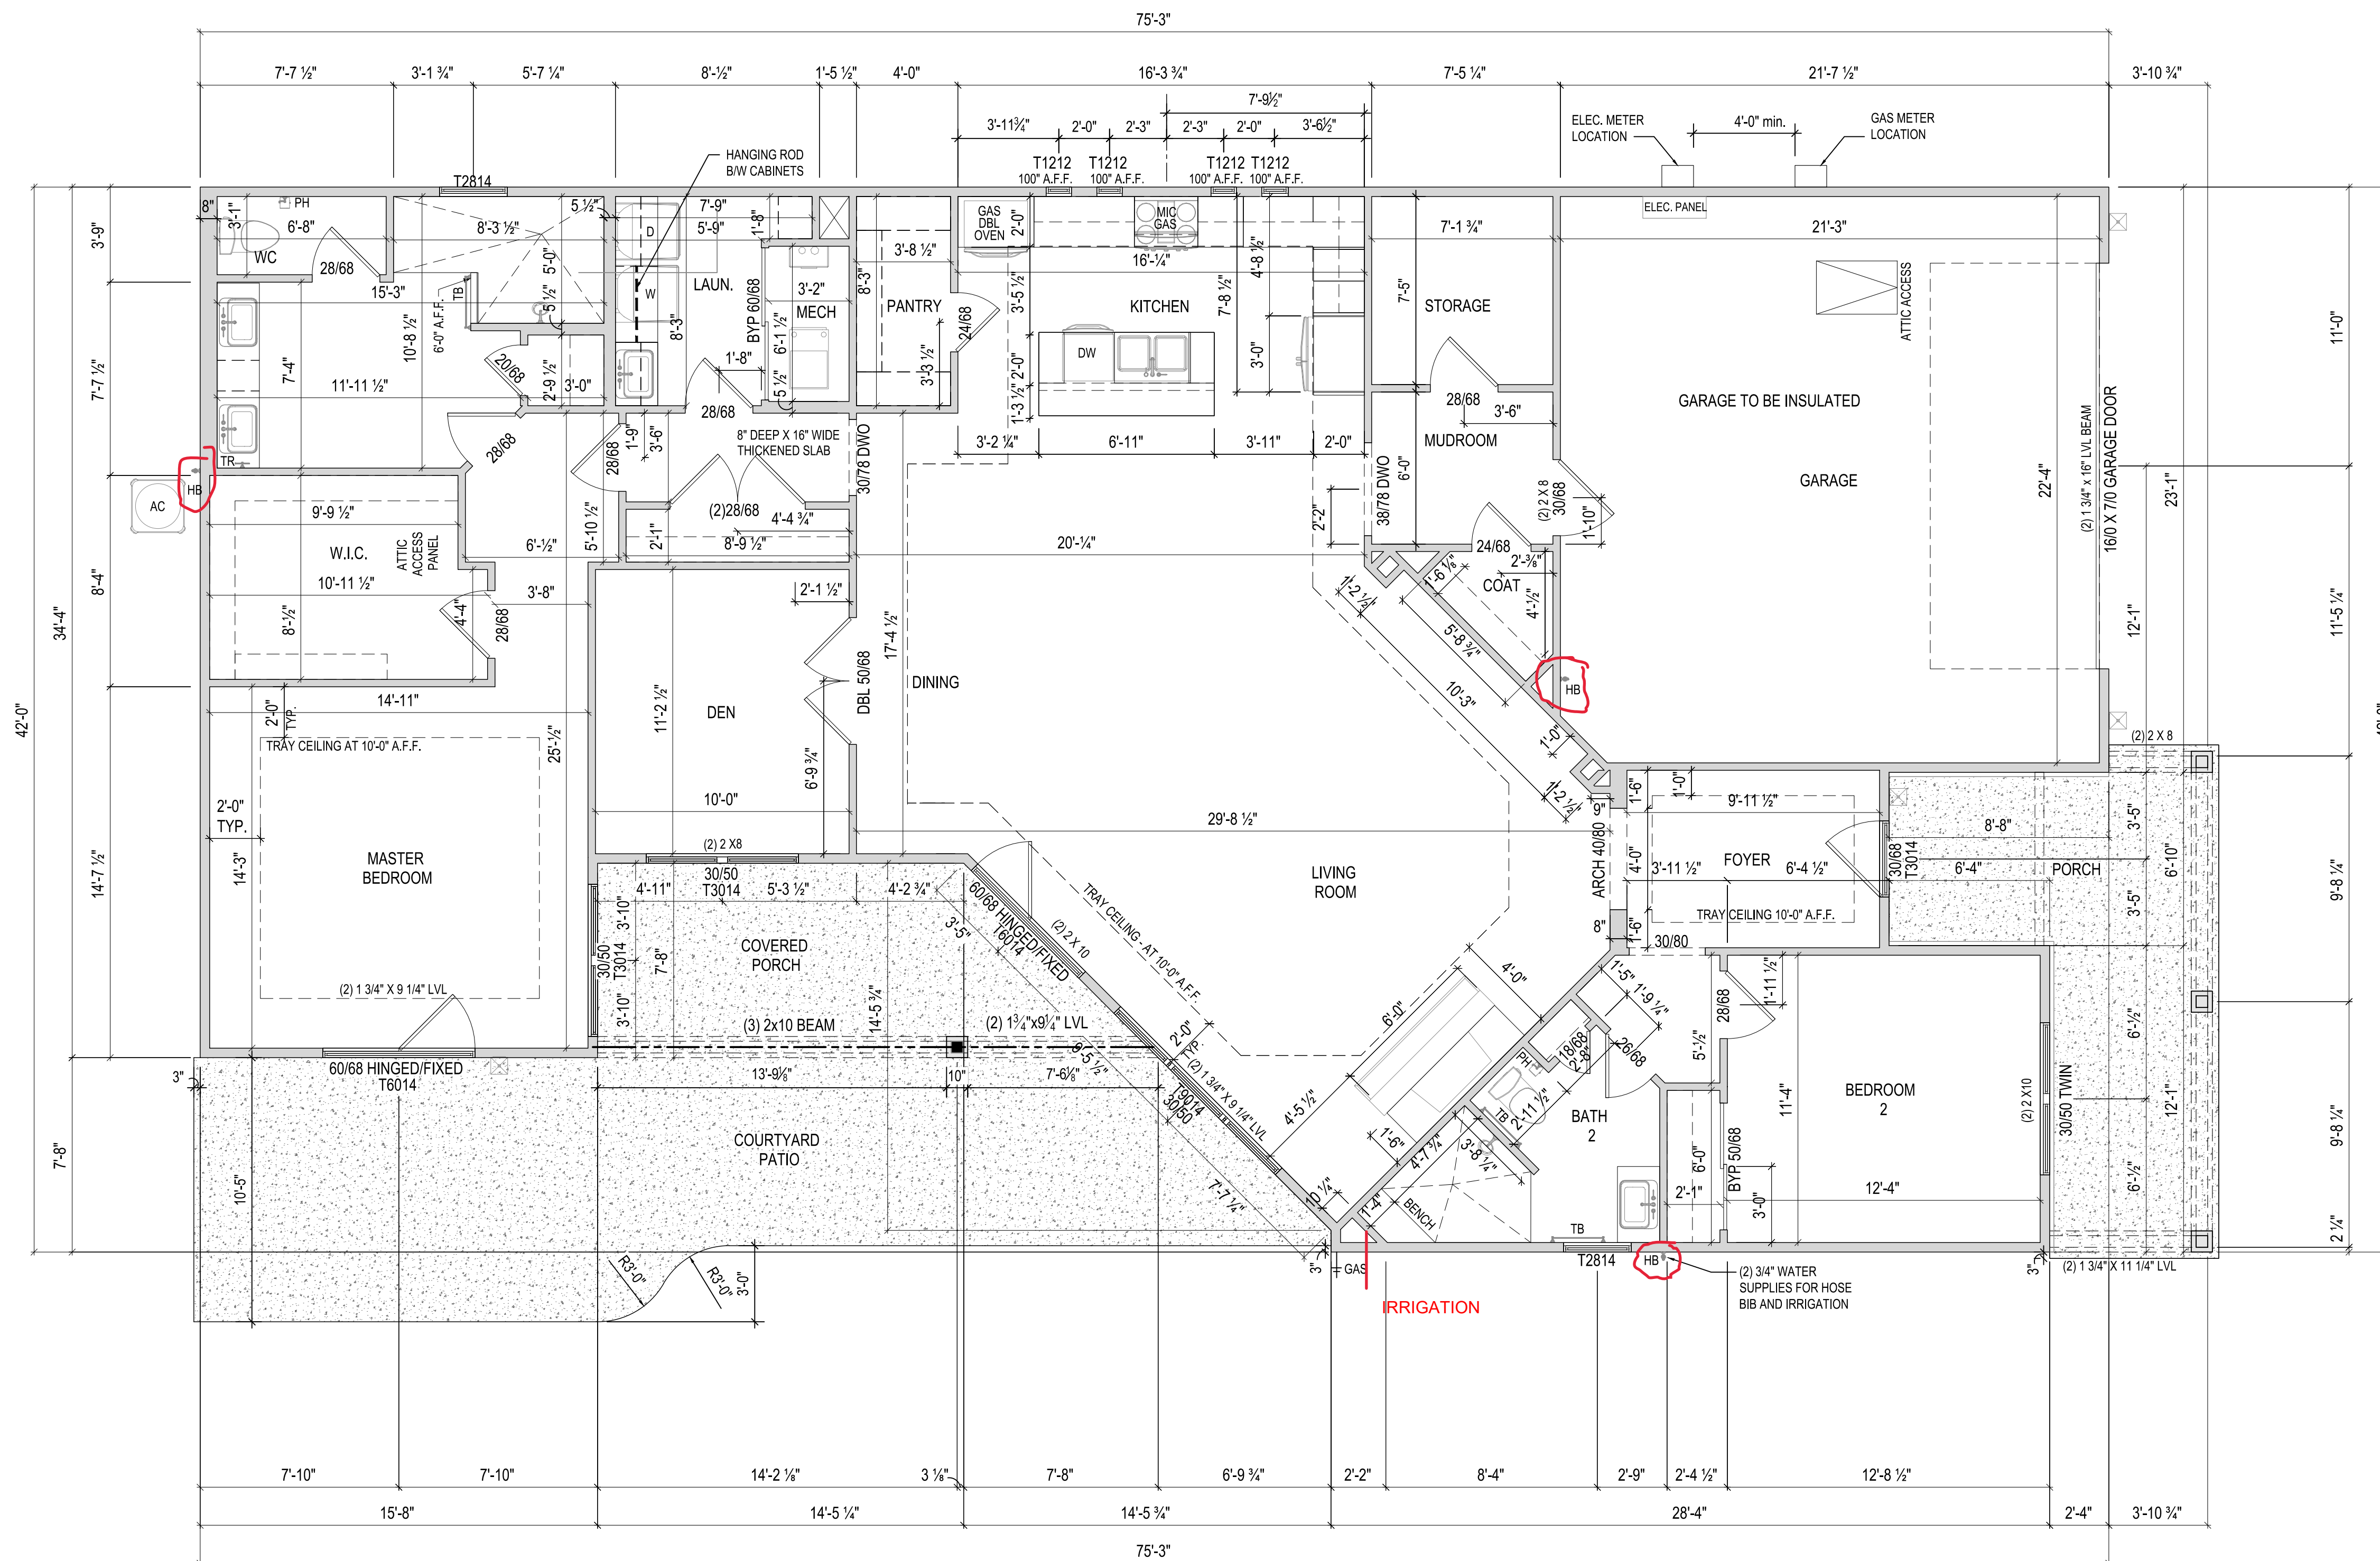

NOTES:
- ARCHED OPENINGS: SPRING POINT @ 7'8" A.F.F.
TOP OF ARCH 8'-6" ABOVE SPRING POINT.


ISSUE	DESCRIPTION	DATE
01	BUILDER SET	10/18/2023

PROJECT
PLAN: BH Promenade Plus D4
ELEV: Elevation B
LOT: 105



LOT ADDRESS: 7939 White Barn Lane
West Chester, OH 45074

DRAWING TITLE
FIRST FLOOR PLAN


SHEET NUMBER
A-101

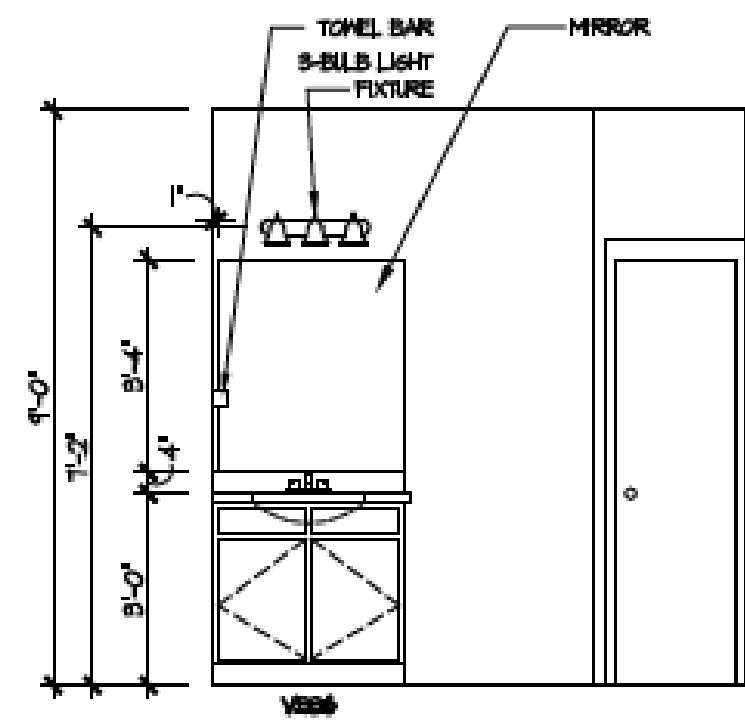


2 Bath 2 - Walk-In Shower
A-402

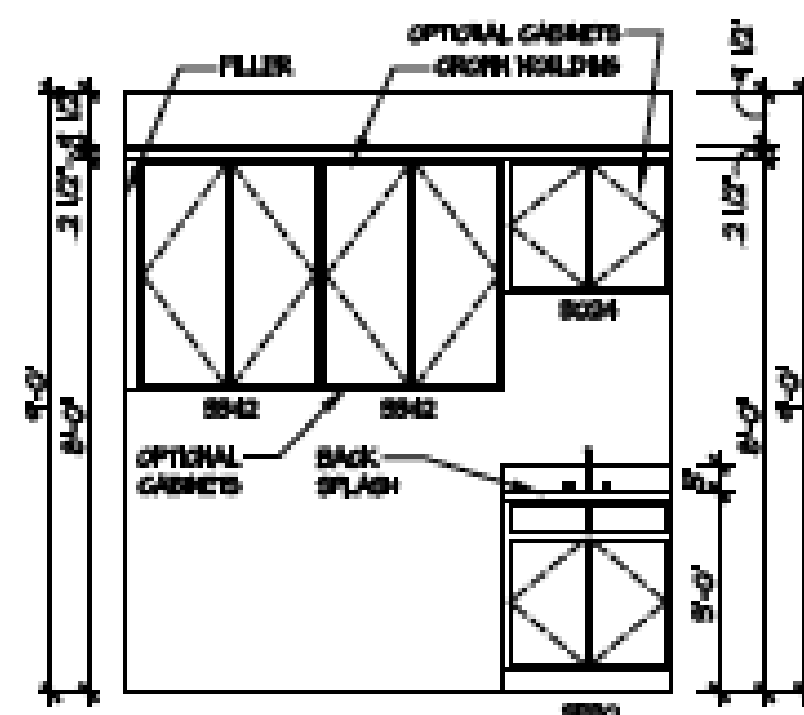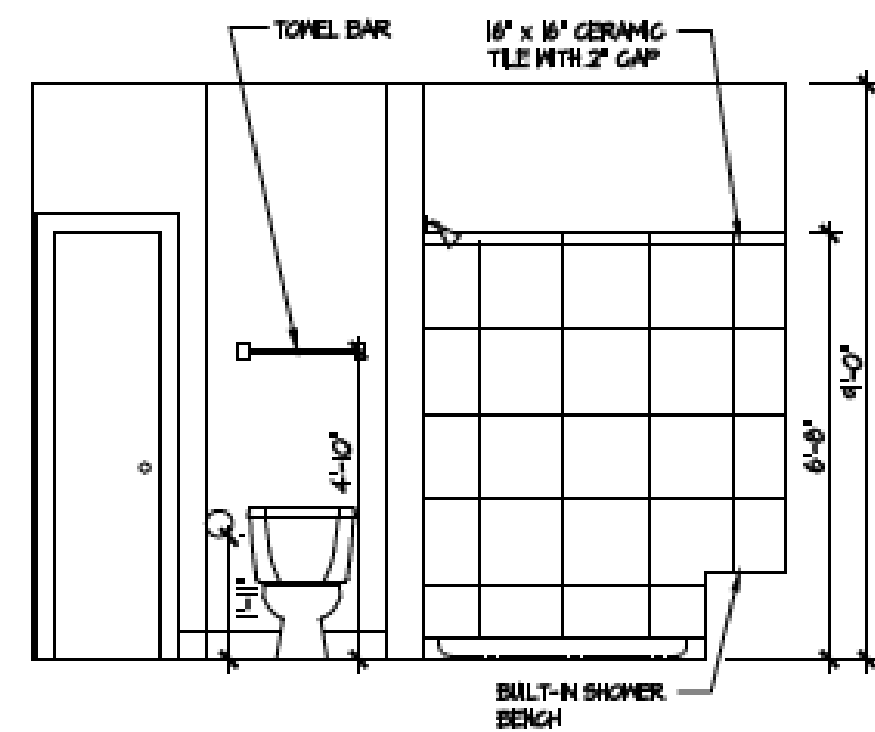


3 Deluxe Laundry
A-402

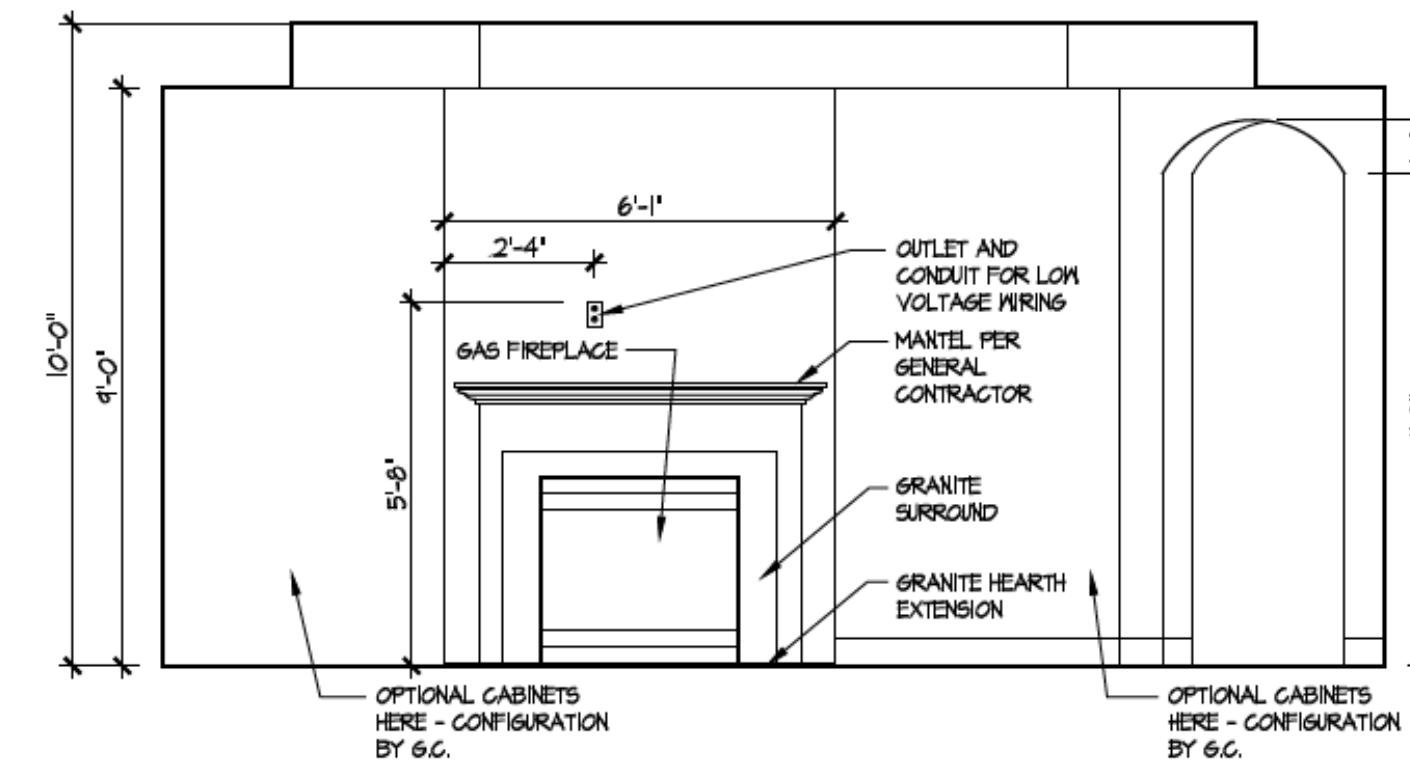


4 Fireplace
A-402

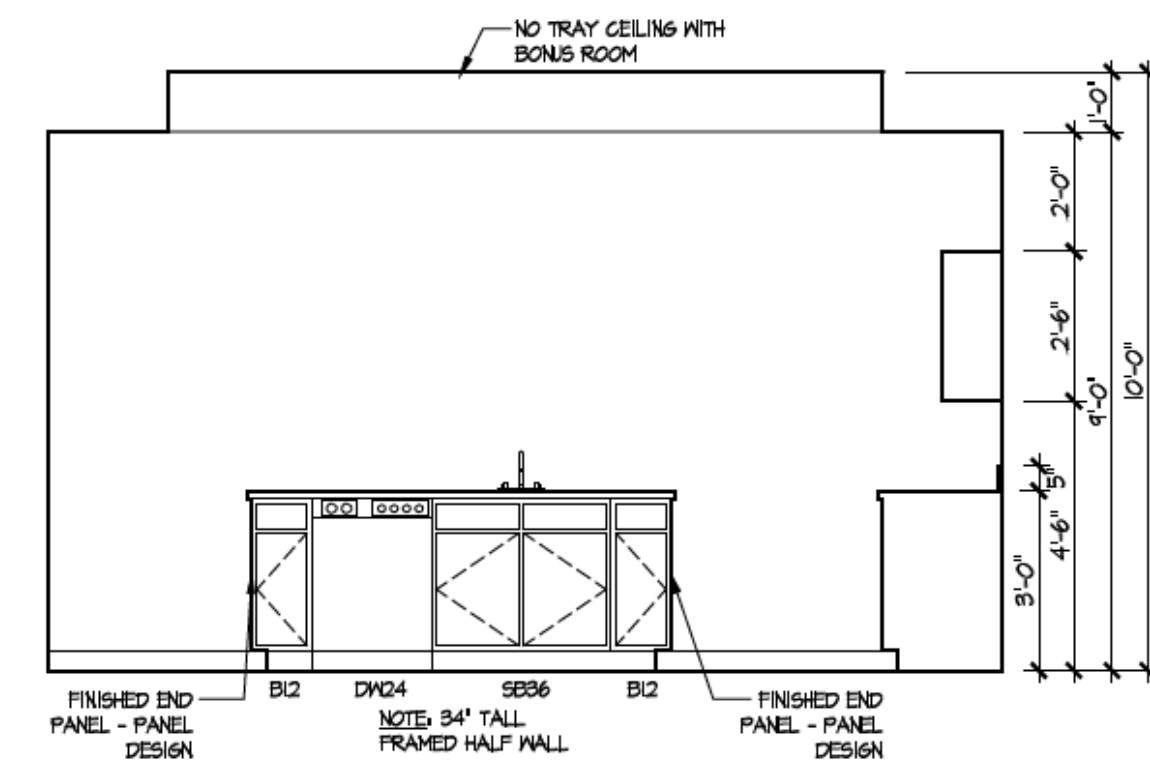


5 Kitchen - Island
A-402

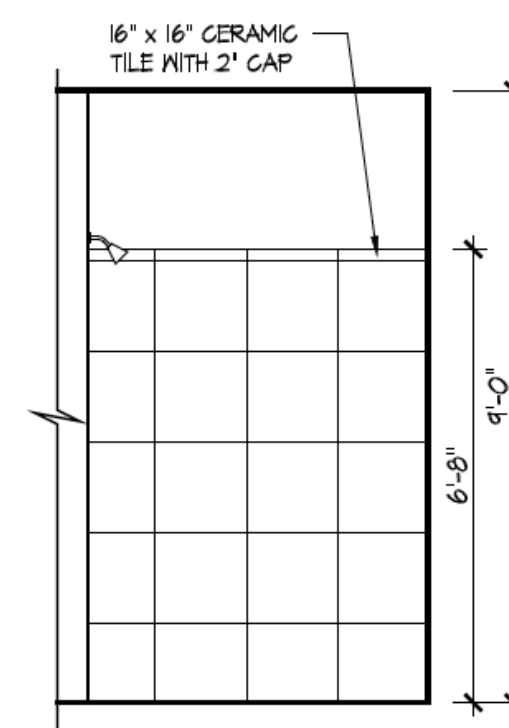

6 Master Bath Shower - Walk-in
A-402

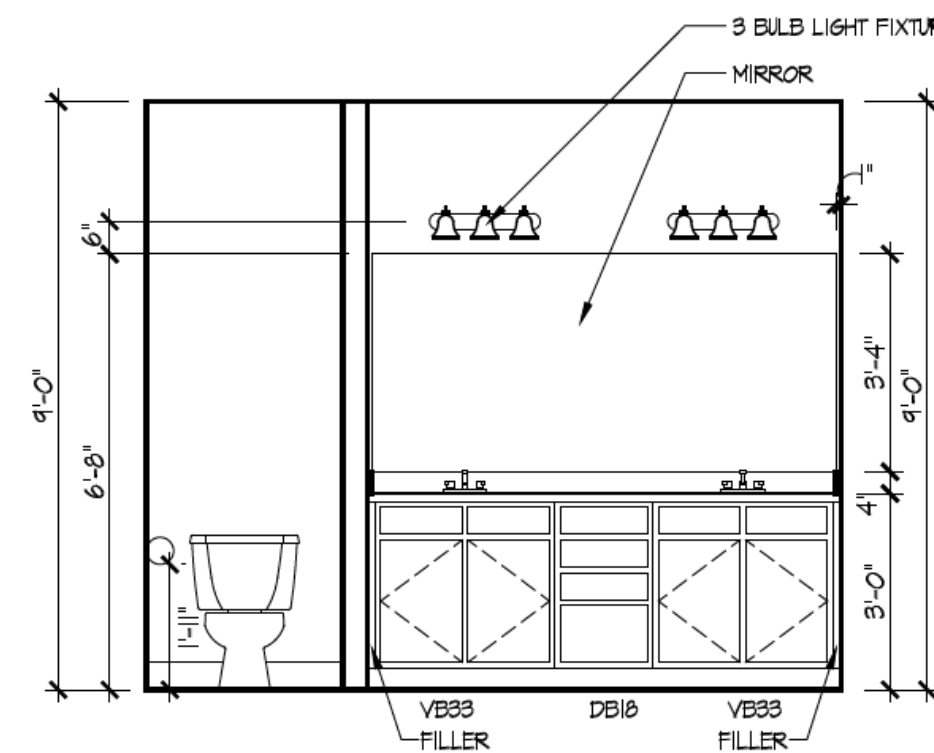

7 Master Bath Vanity
A-402

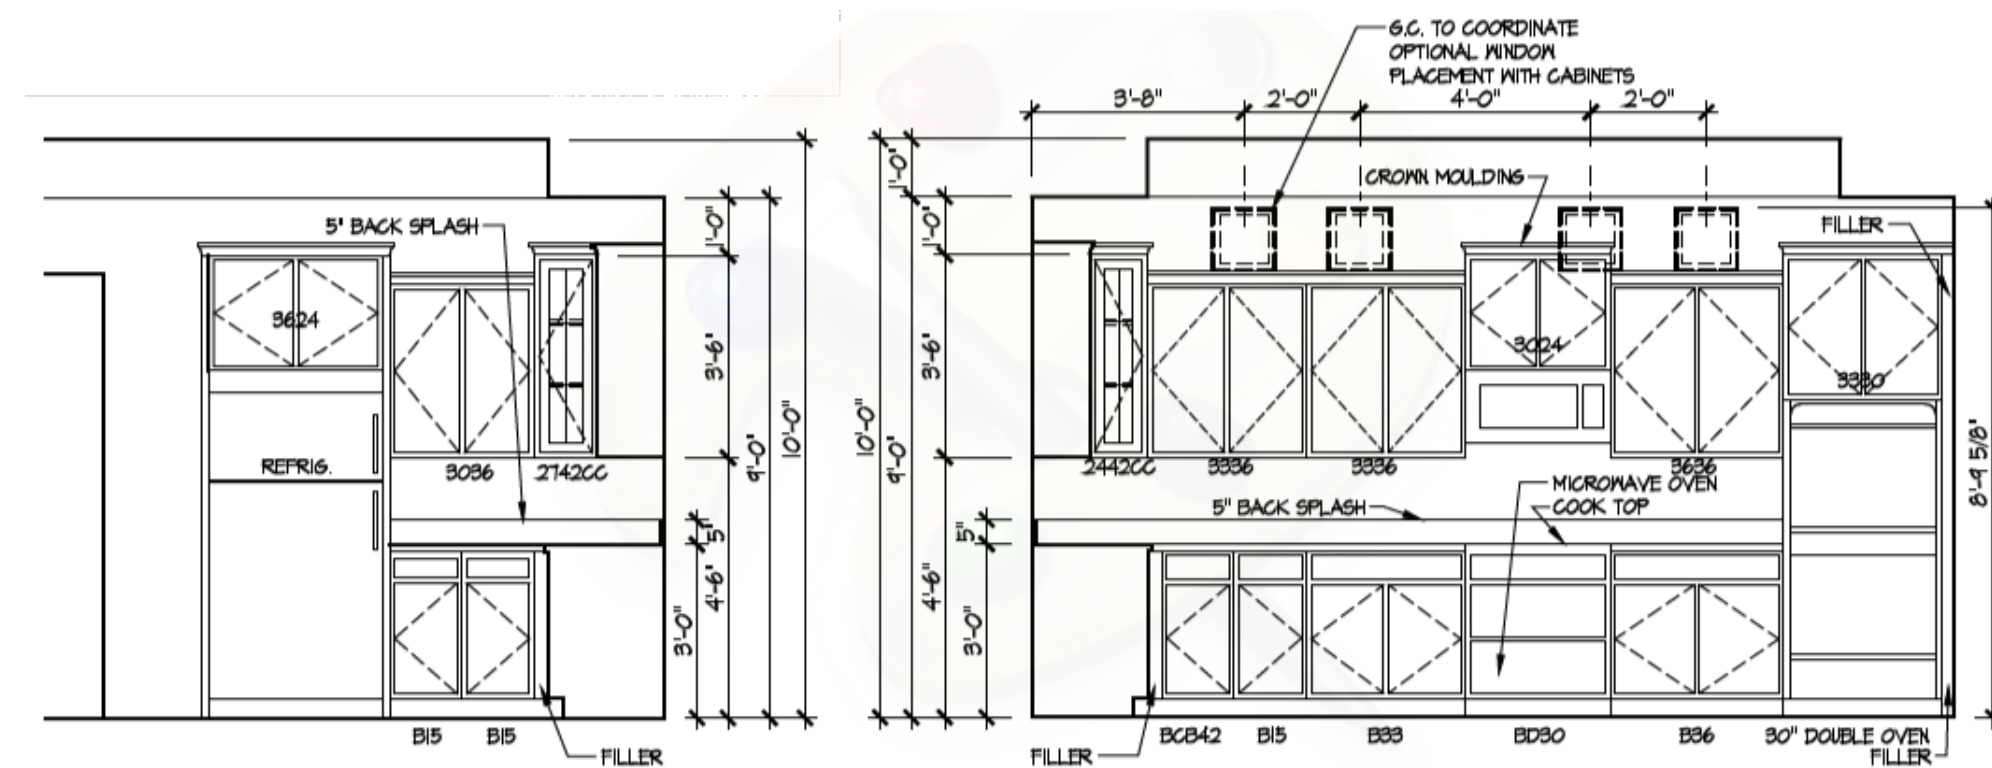

8 Kitchen Deluxe Layout
A-402

ISSUE	DESCRIPTION	DATE
01	BUILDER SET	10/18/2023

PROJECT
PLAN: BH Promenade Plus D4
ELEV: Elevation B
LOT: 105

LOT ADDRESS: 7939 White Barn Lane
West Chester, OH 45074

DRAWING TITLE
DETAILS

SHEET NUMBER
A-402