

BH 92

7933 N. Bel Haven Lane

2 Story Slab

2 tiled shower

1 LH Tub

Laundry tub

Wet bar

Irrigation Line

Humidifier

1 large tankless heater


3 Hose bibs - no valves required

Gas Furnace , Heater , Fireplace and Range



Epcon Foundation DG

Bel Haven LLC  
West Chester, OH.

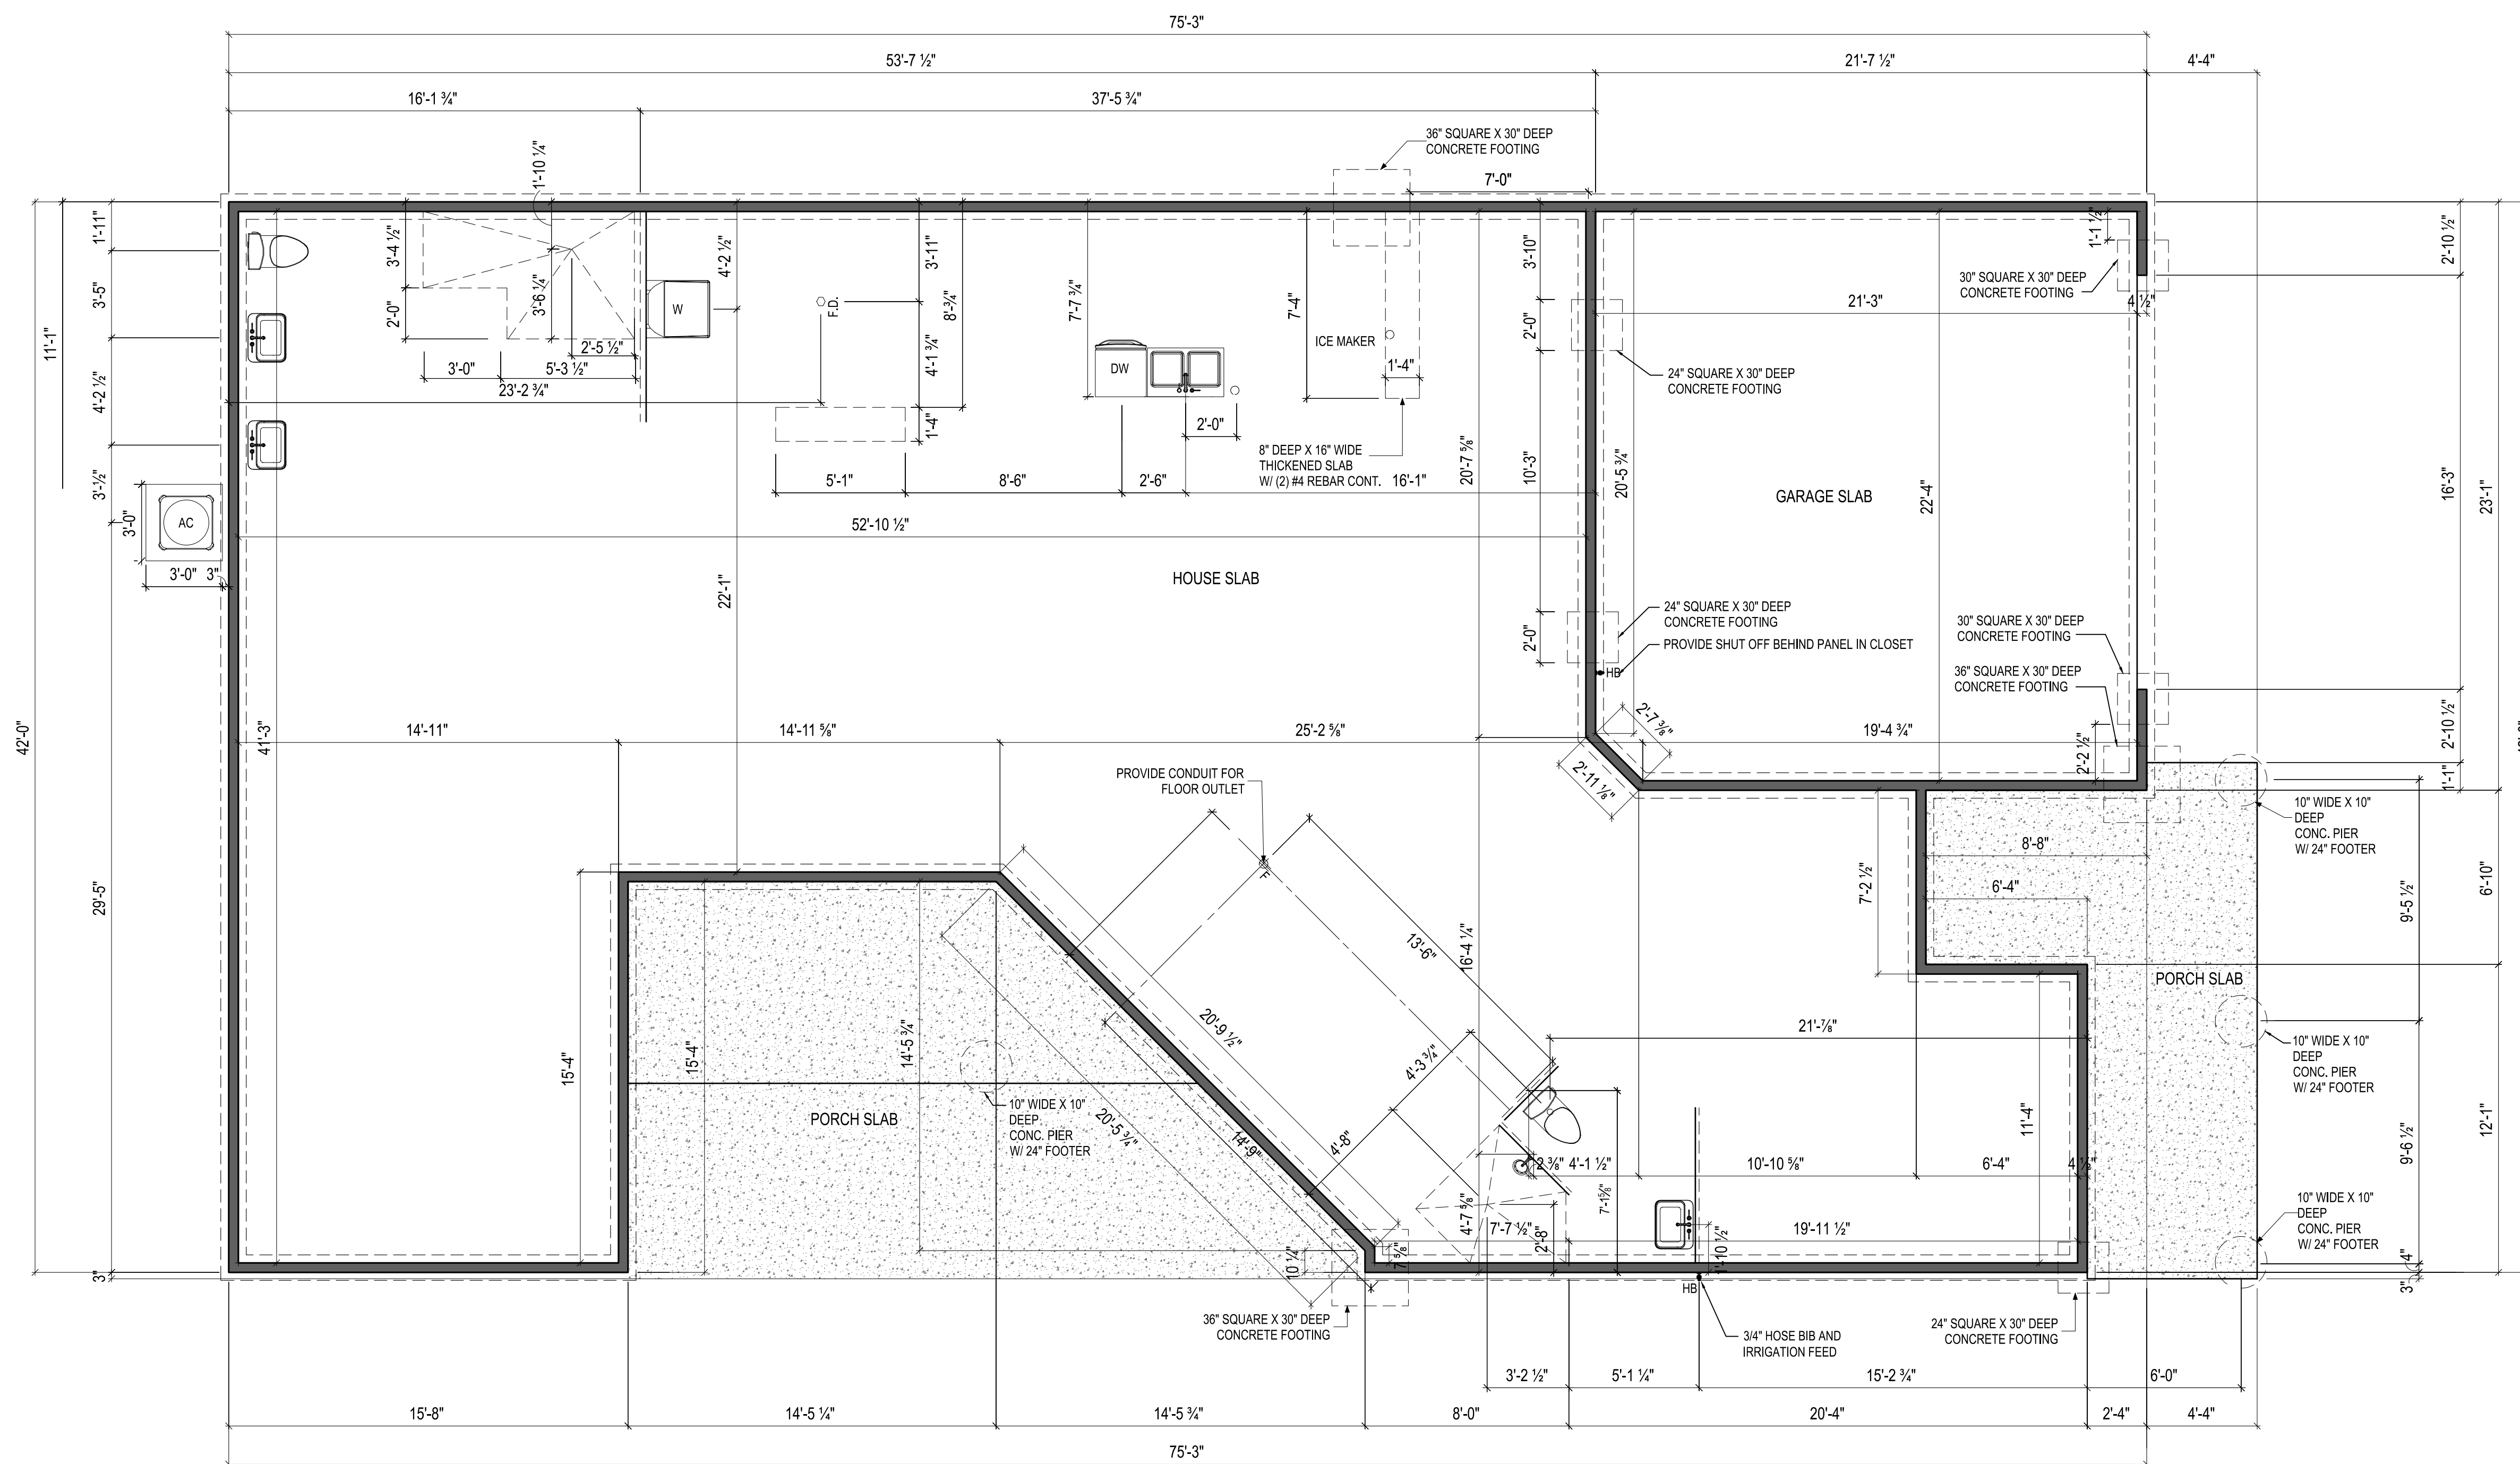

NOTES:  
THICKENED SLAB SHALL BE REINFORCED  
WITH CONTINUOUS (2) #4 REBAR


ISSUE	DESCRIPTION	DATE
01	BUILDER SET	10/10/2023

PROJECT  
PLAN: BH Promenade Plus D4  
ELEV: Elevation B  
LOT: 92

LOT ADDRESS: 7933 N. Bel Haven Lane  
West Chester, OH 45070

DRAWING TITLE  
FOUNDATION PLAN

SHEET NUMBER  
A-050

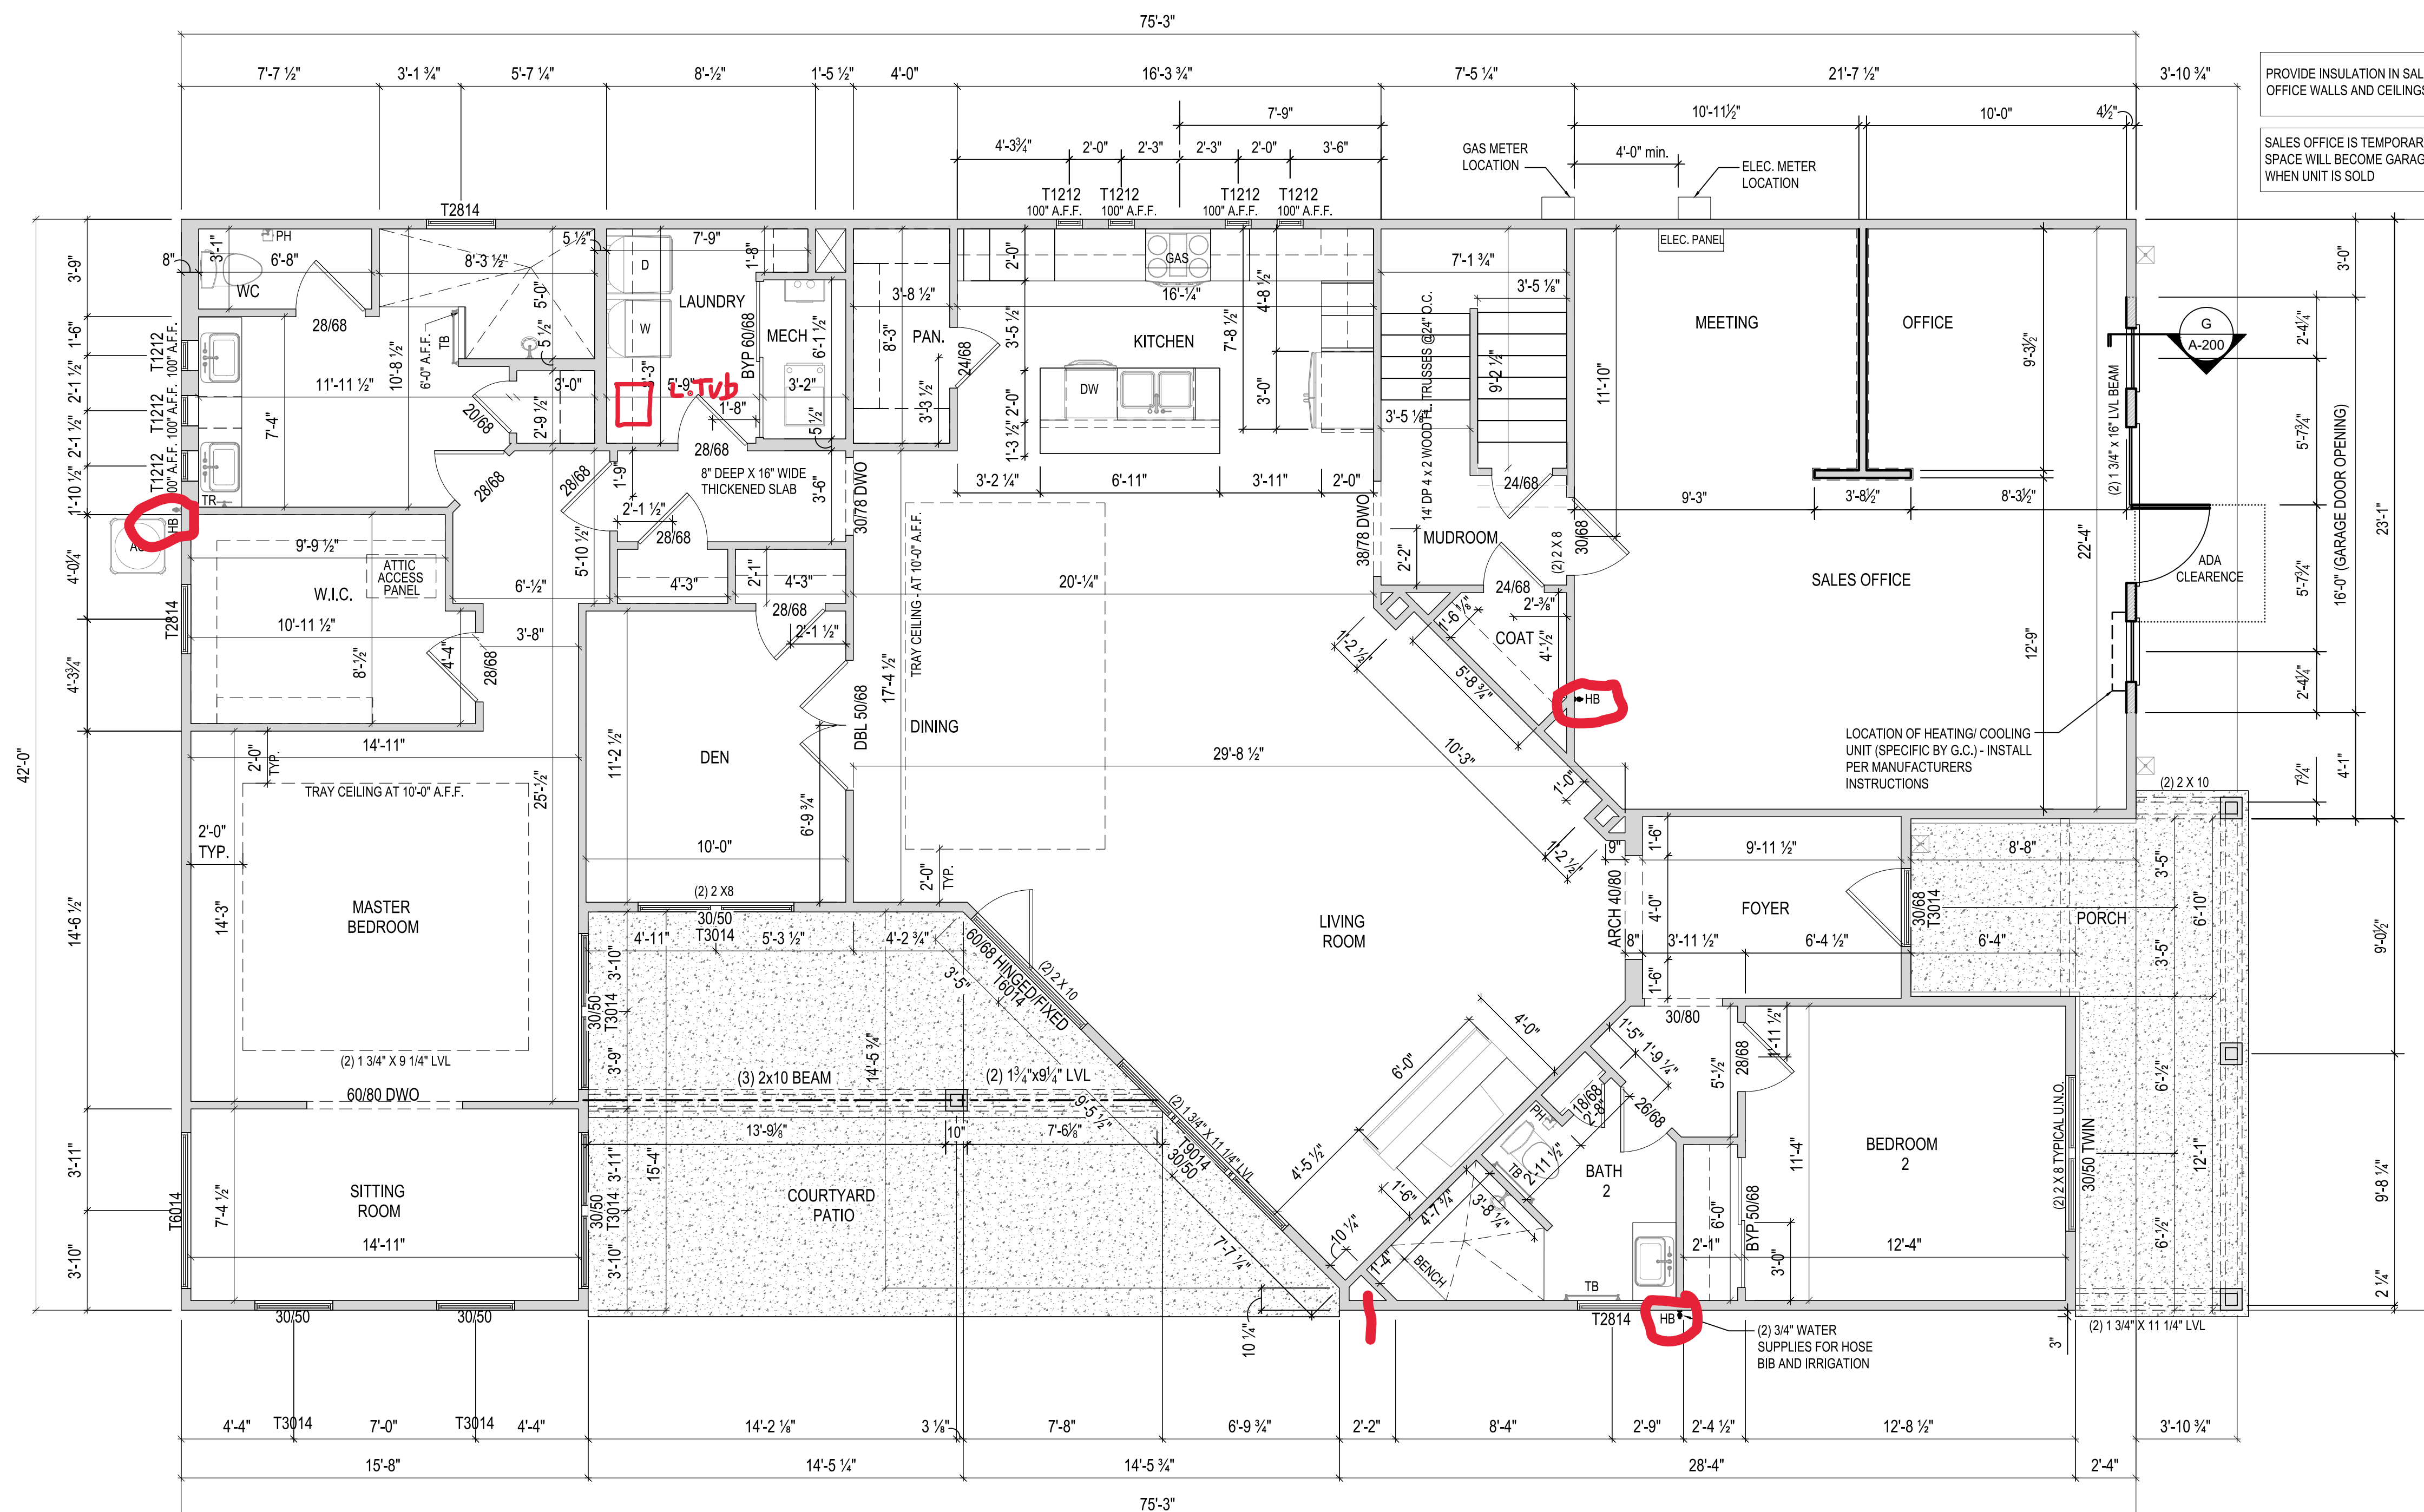

NOTES:  
- ARCHED OPENINGS: SPRING POINT @ 78" A.F.F.  
TOP OF ARCH 6'-0" ABOVE SPRING POINT.

ISSUE	DESCRIPTION	DATE
01	BUILDER SET	10/10/2023

PROJECT  
PLAN: BH Promenade Plus D4  
ELEV: Elevation B  
LOT: 92

LOT ADDRESS: 7933 N. Bel Haven Lane  
West Chester, OH 45070

DRAWING TITLE  
**FIRST FLOOR  
PLAN**


SHEET NUMBER  
**A-101**





Epcon Foundation DG

Bel Haven LLC  
West Chester, OH.

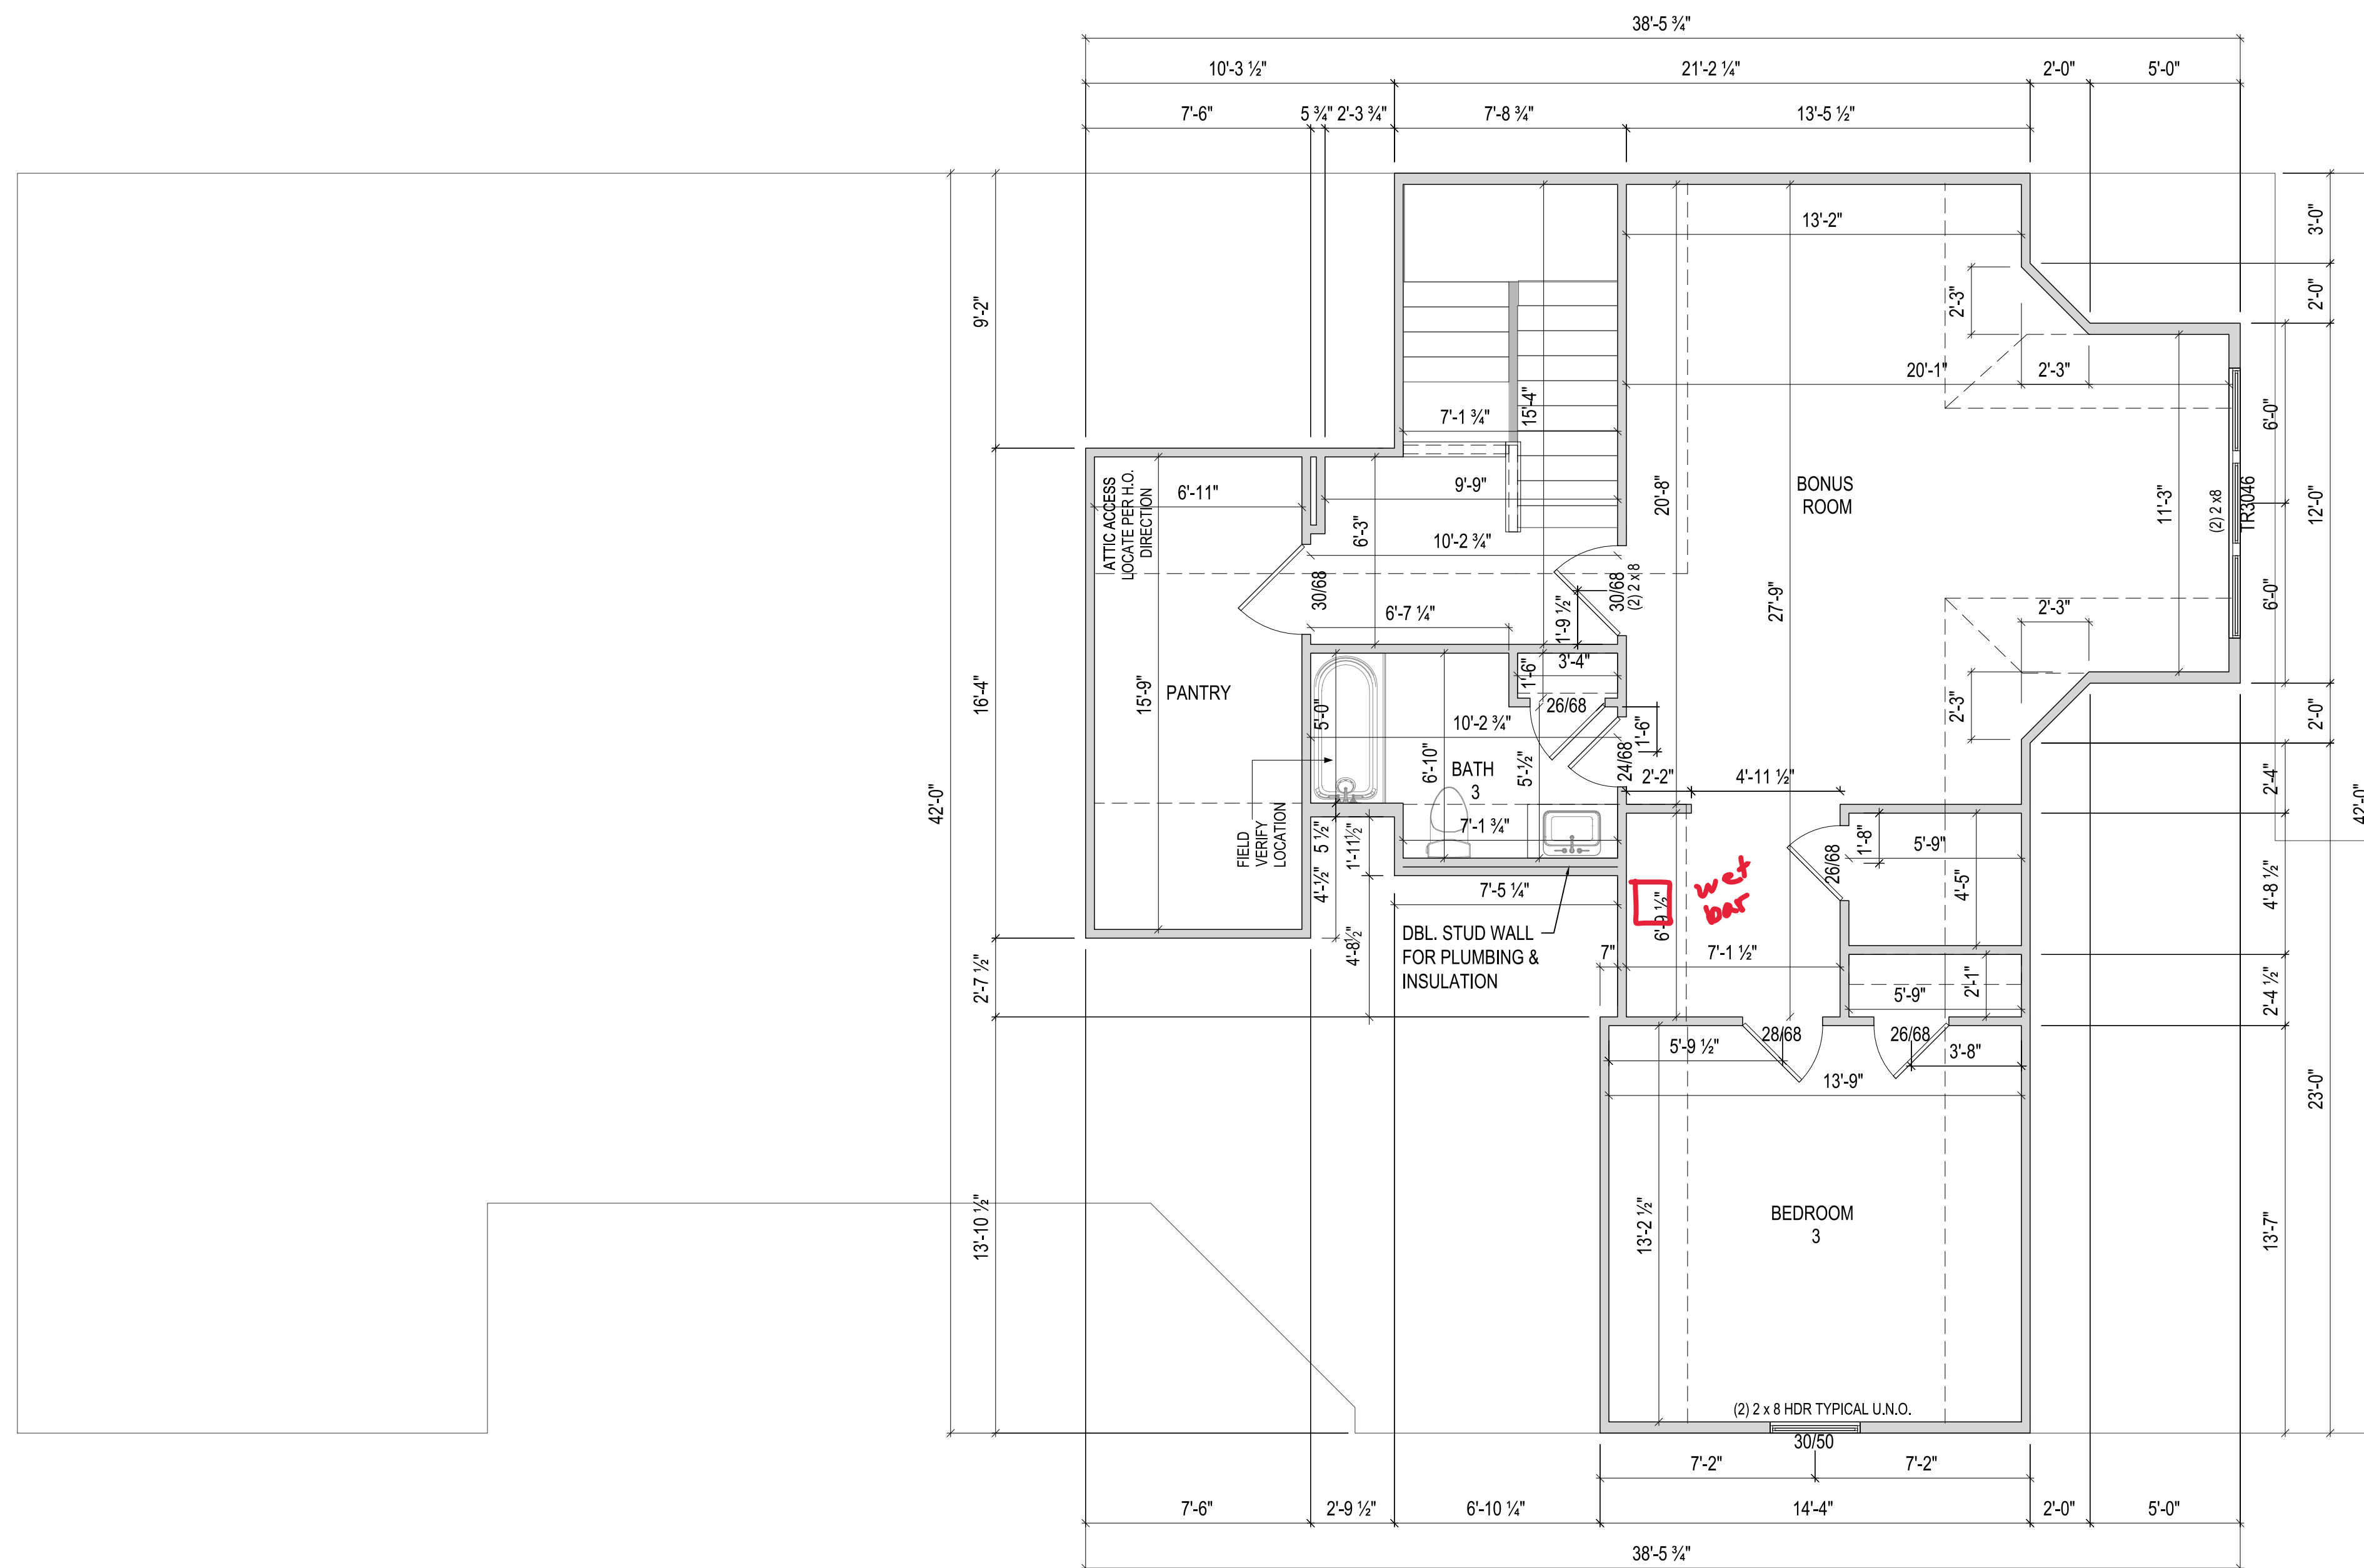


ISSUE DESCRIPTION	DATE
01 BUILDER SET	10/10/2023

PROJECT  
 PLAN: BH Promenade Plus D4  
 ELEV: Elevation B  
 LOT: 92


LOT ADDRESS: 7933 N. Bel Haven Lane  
 West Chester, OH 45070

DRAWING TITLE  
**SECOND FLOOR PLAN**



SHEET NUMBER  
**A-102**

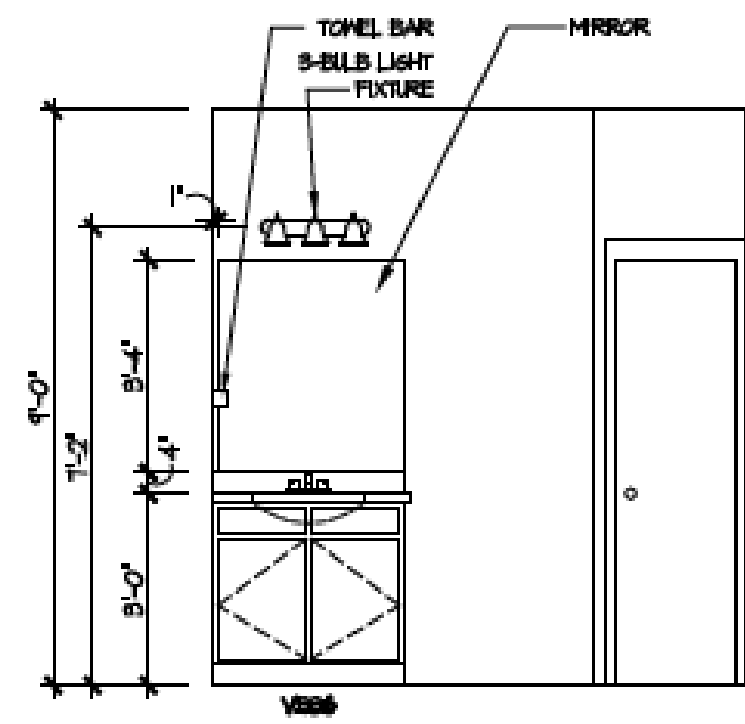


2 Bath 2 - Walk-In Shower  
A-402

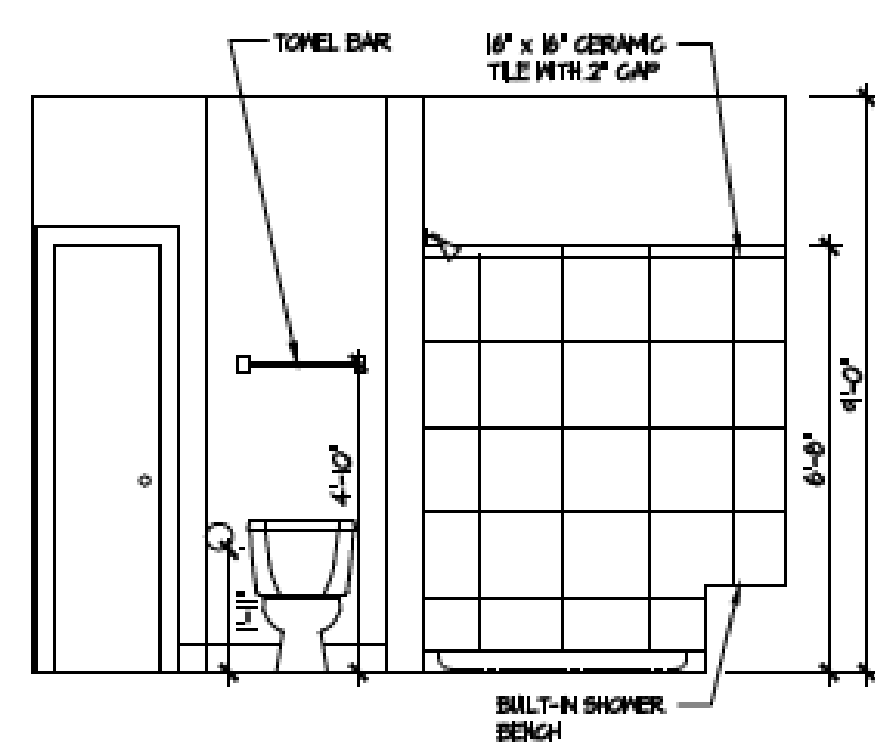


3 Fireplace  
A-402

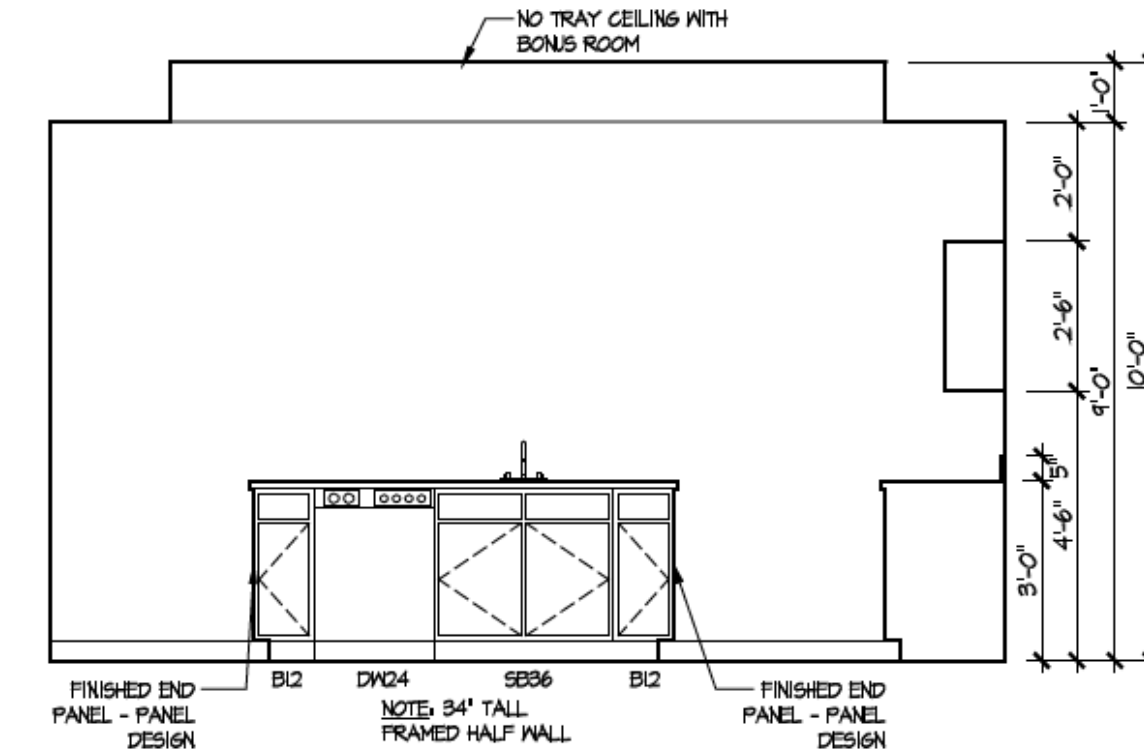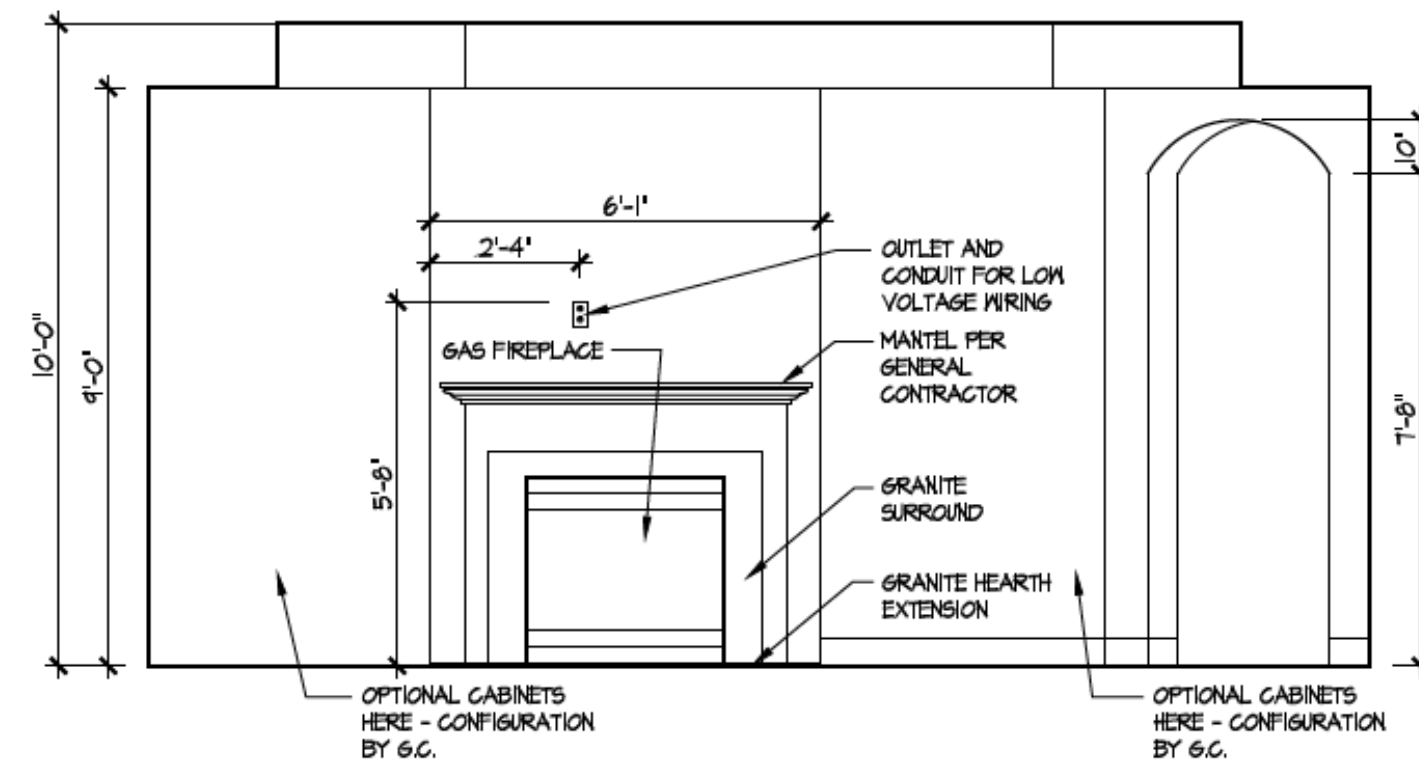


4 Kitchen - Island  
A-402

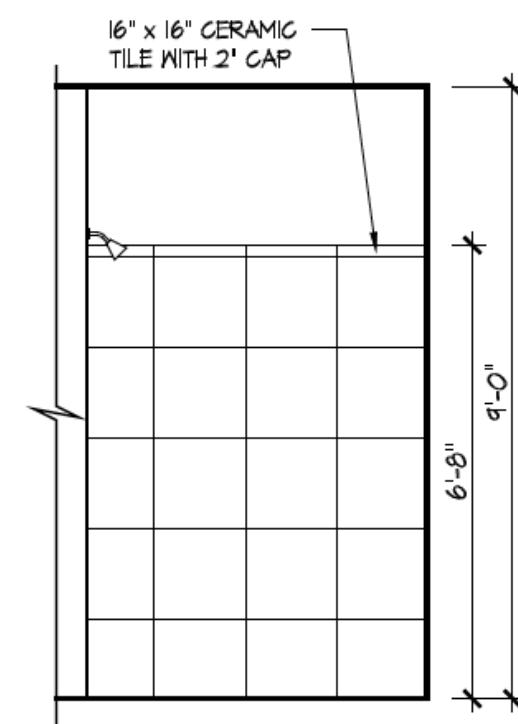


5 Master Bath Shower - Walk-in  
A-402

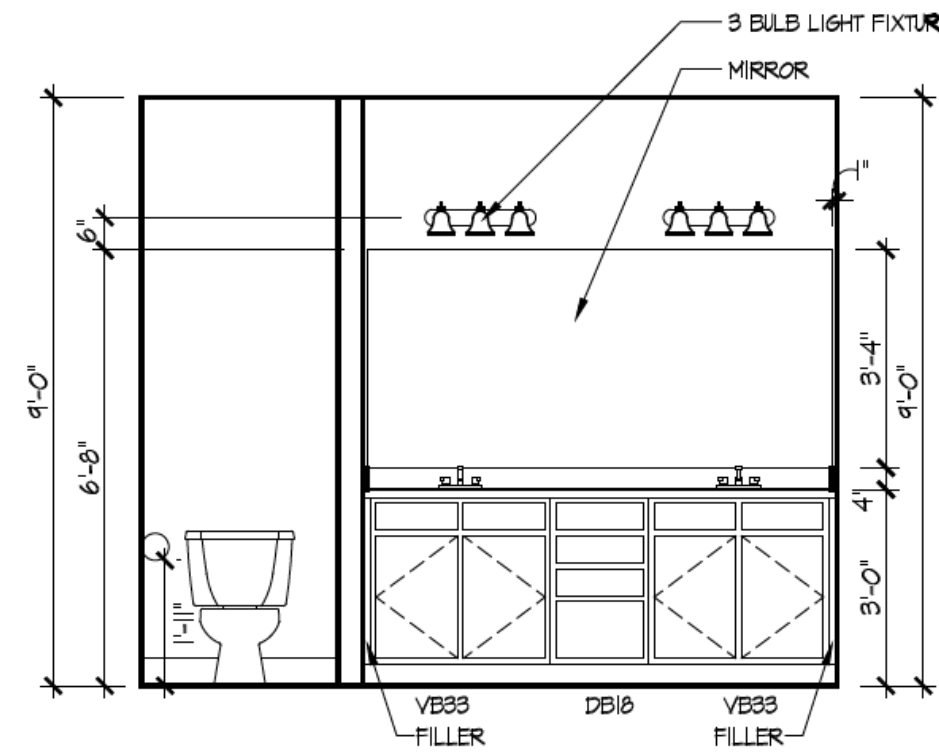

6 Master Bath Vanity  
A-402

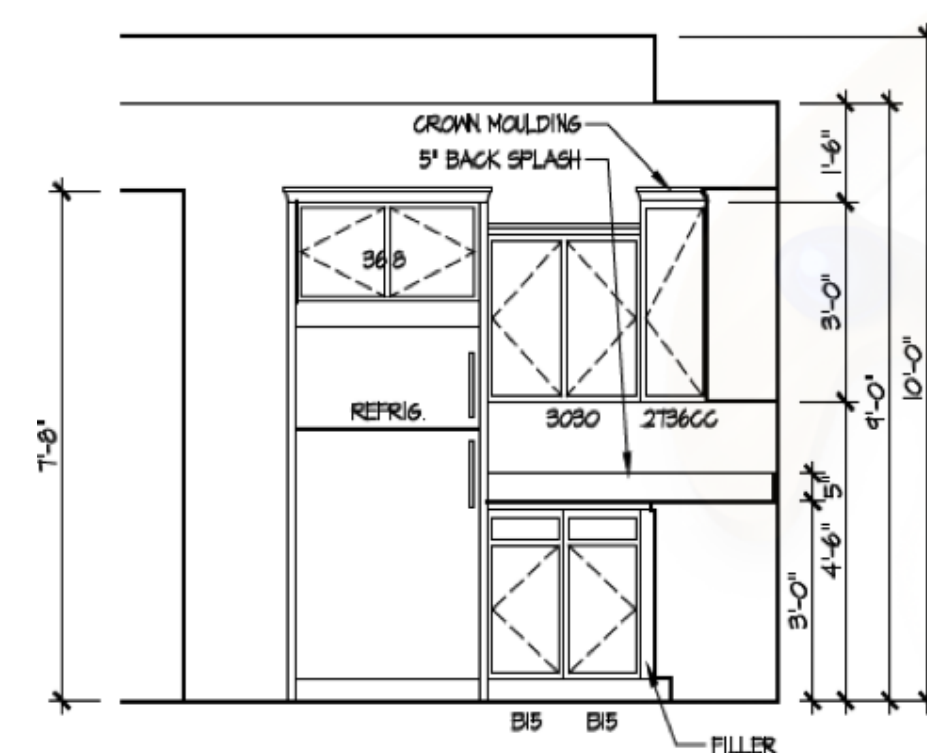

7 Kitchen Staggered Layout  
A-402

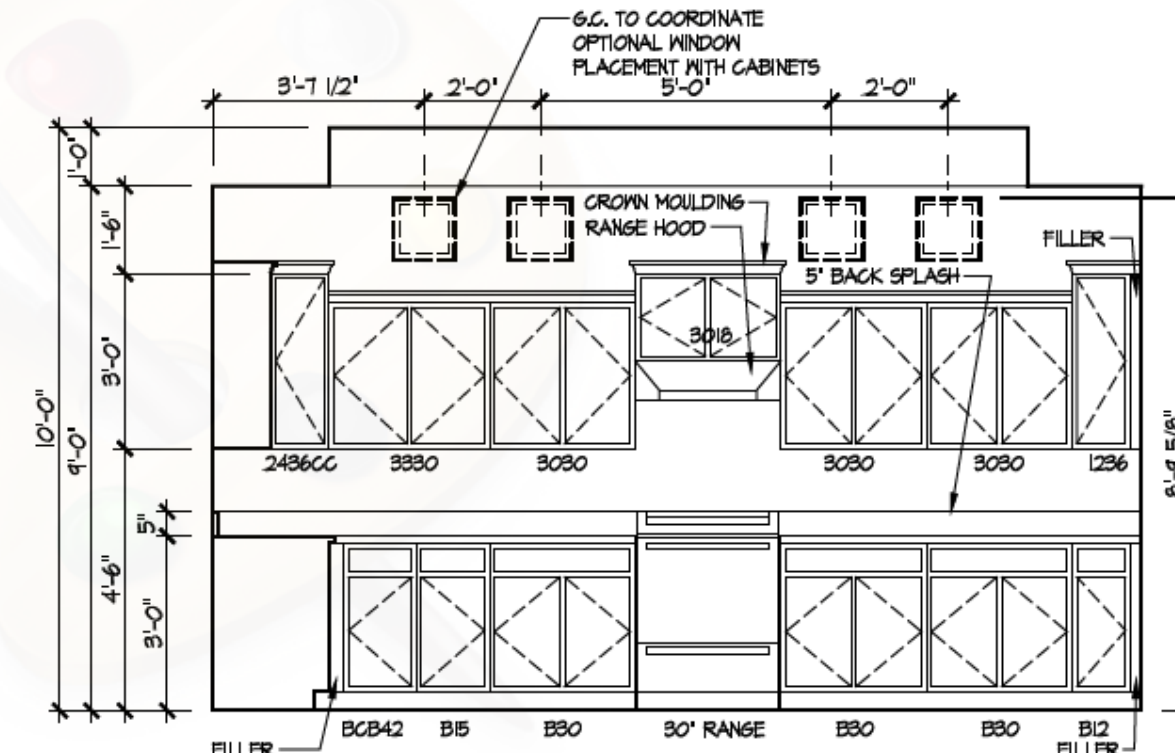

ISSUE	DESCRIPTION	DATE
01	BUILDER SET	10/10/2023

PROJECT  
PLAN: BH Promenade Plus D4  
ELEV: Elevation B  
LOT: 92  
LOT ADDRESS: 7933 N. Bel Haven Lane  
West Chester, OH 45070

DRAWING TITLE  
**DETAILS**

SHEET NUMBER  
**A-402**