

BH 98

7928 N. Bel Haven Lane

1 Story Slab

Irrigation Line

Humidifier

1 small tankless heater


2 Hose bibs - no valves required

1 - tiled shower

1 - RH tub

Laudry Tub

Gas Furnace , water heater and fireplace

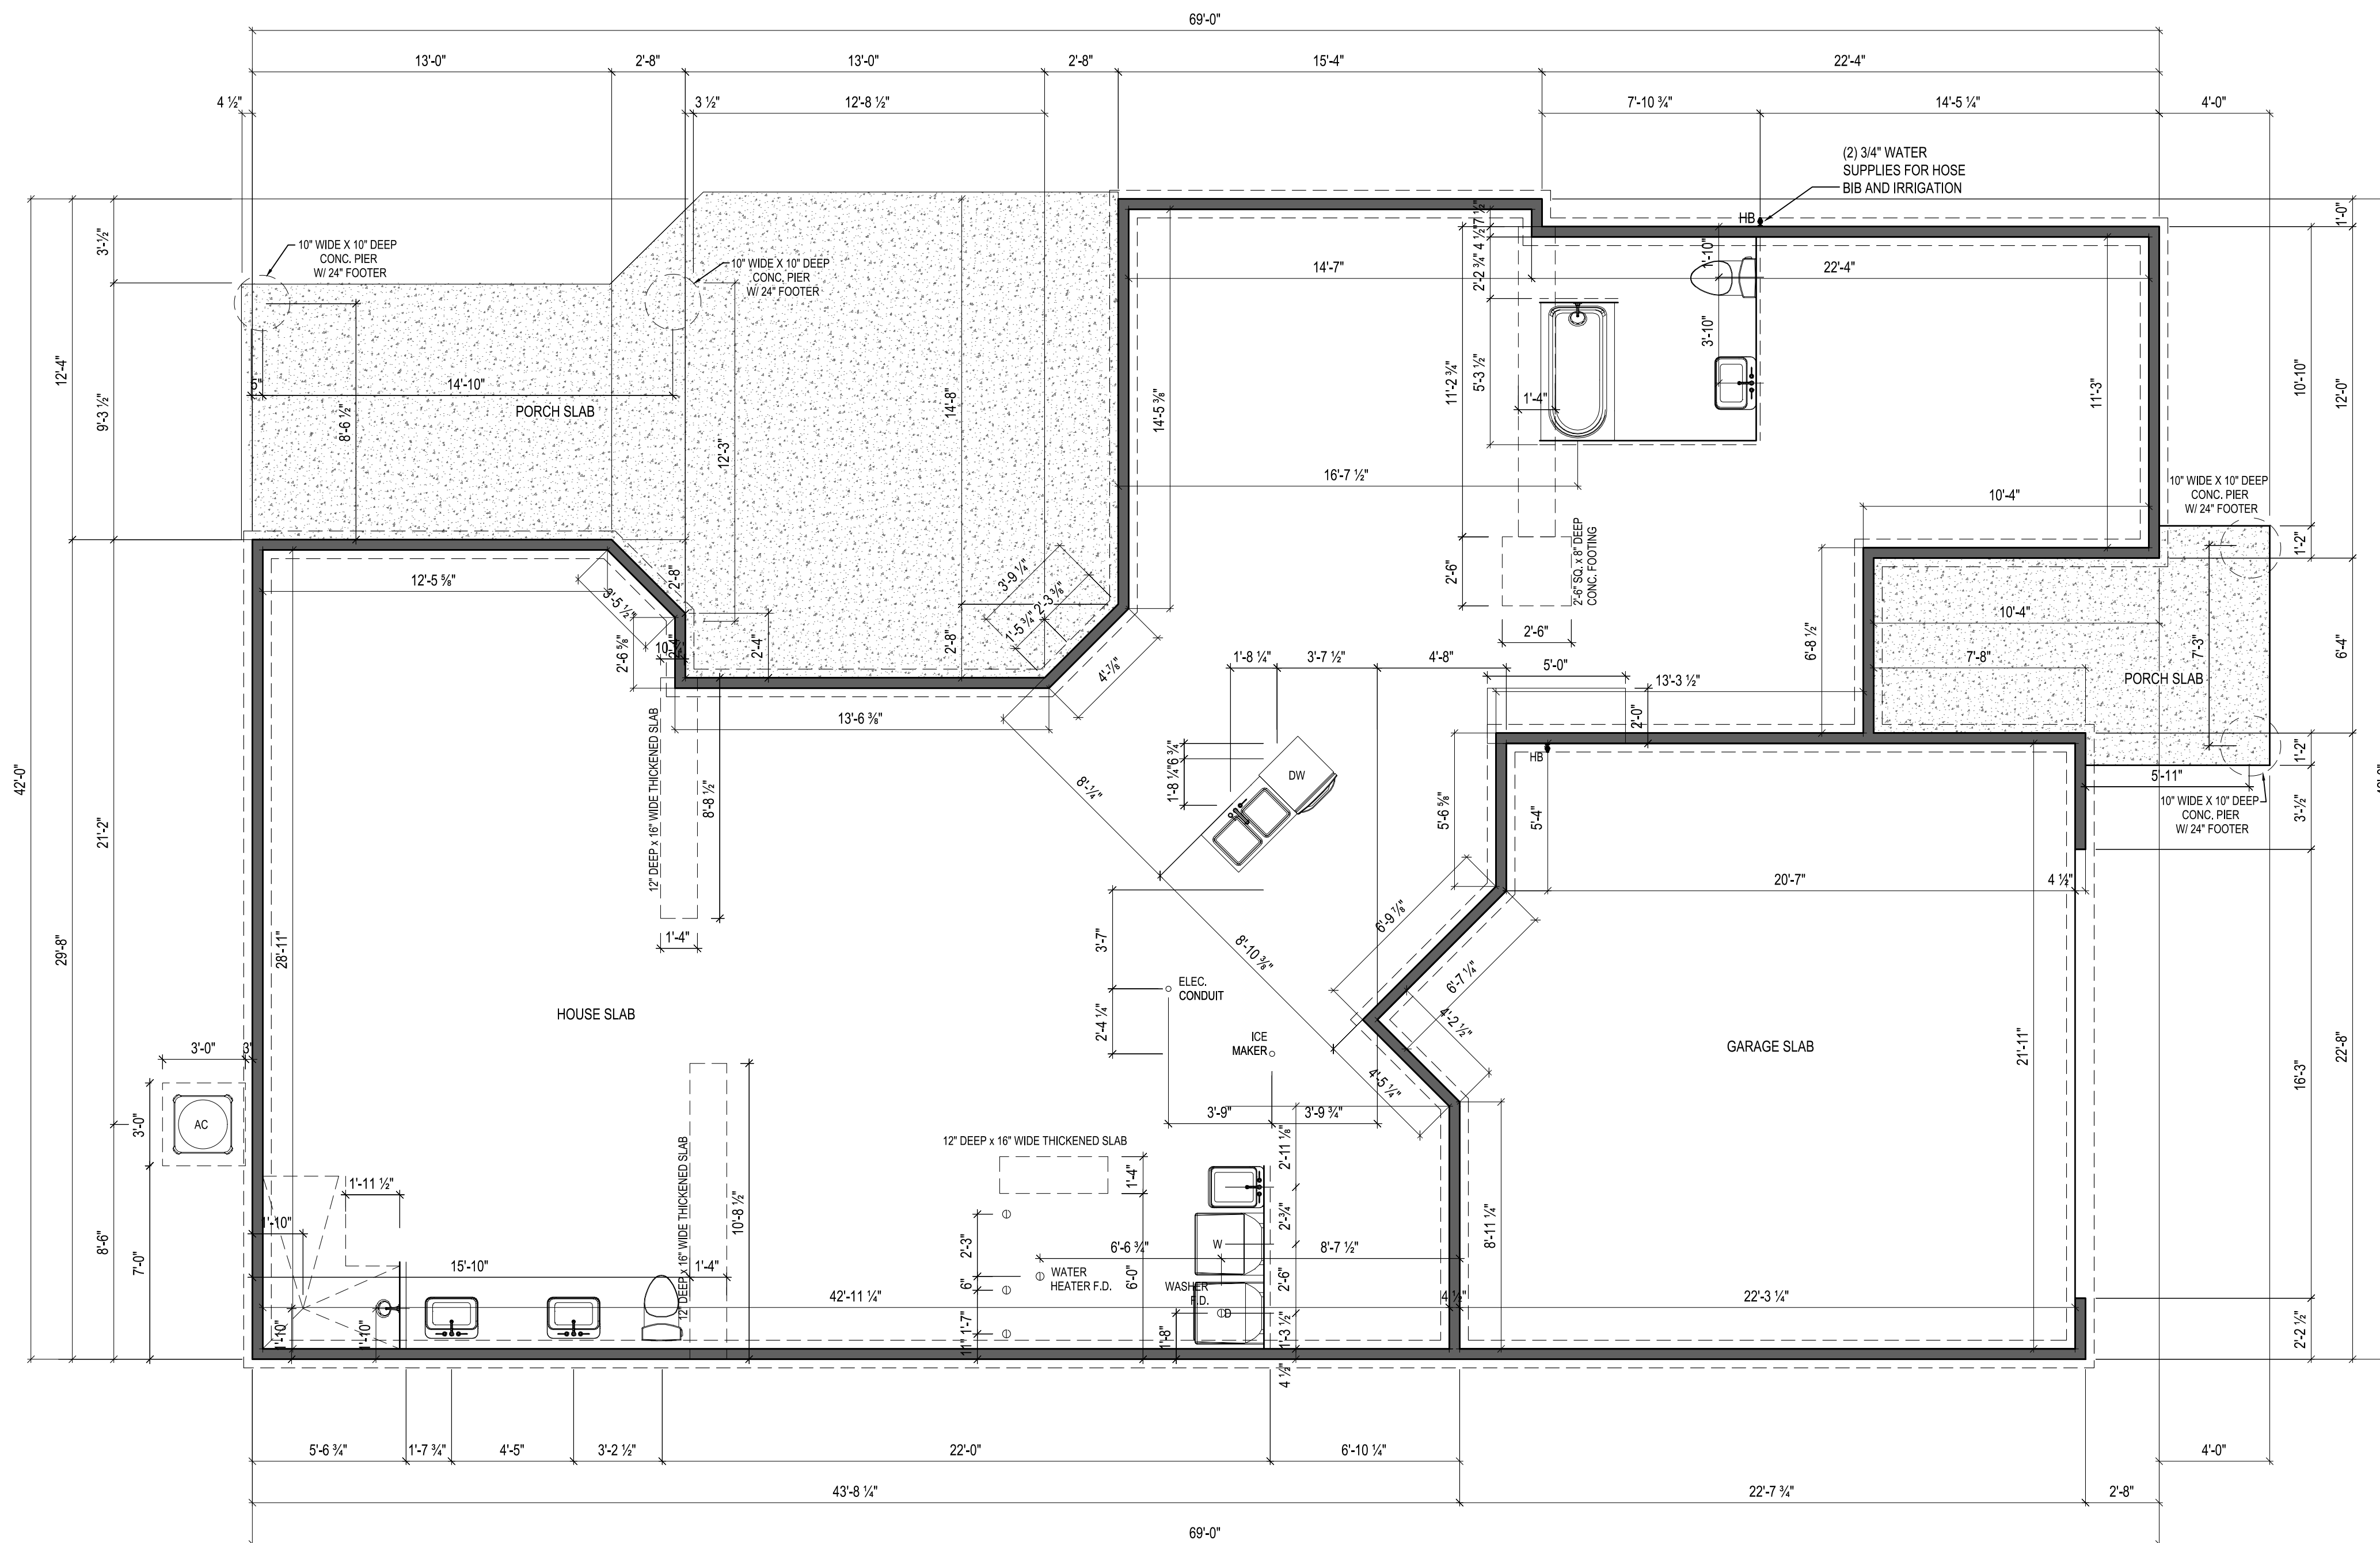

NOTES:
THICKENED SLAB SHALL BE REINFORCED
WITH CONTINUOUS (2) #4 REBAR


ISSUE	DESCRIPTION	DATE
01	BUILDER SET	10/30/2023

PROJECT
PLAN: BH Portico D2 D2+ - 4.5"
ELEV: Elevation A - Euro Country
LOT: 98

LOT ADDRESS: 7928 N. Bel Haven Lane
West Chester, OH 45074

DRAWING TITLE
FOUNDATION PLAN

SHEET NUMBER
A-050

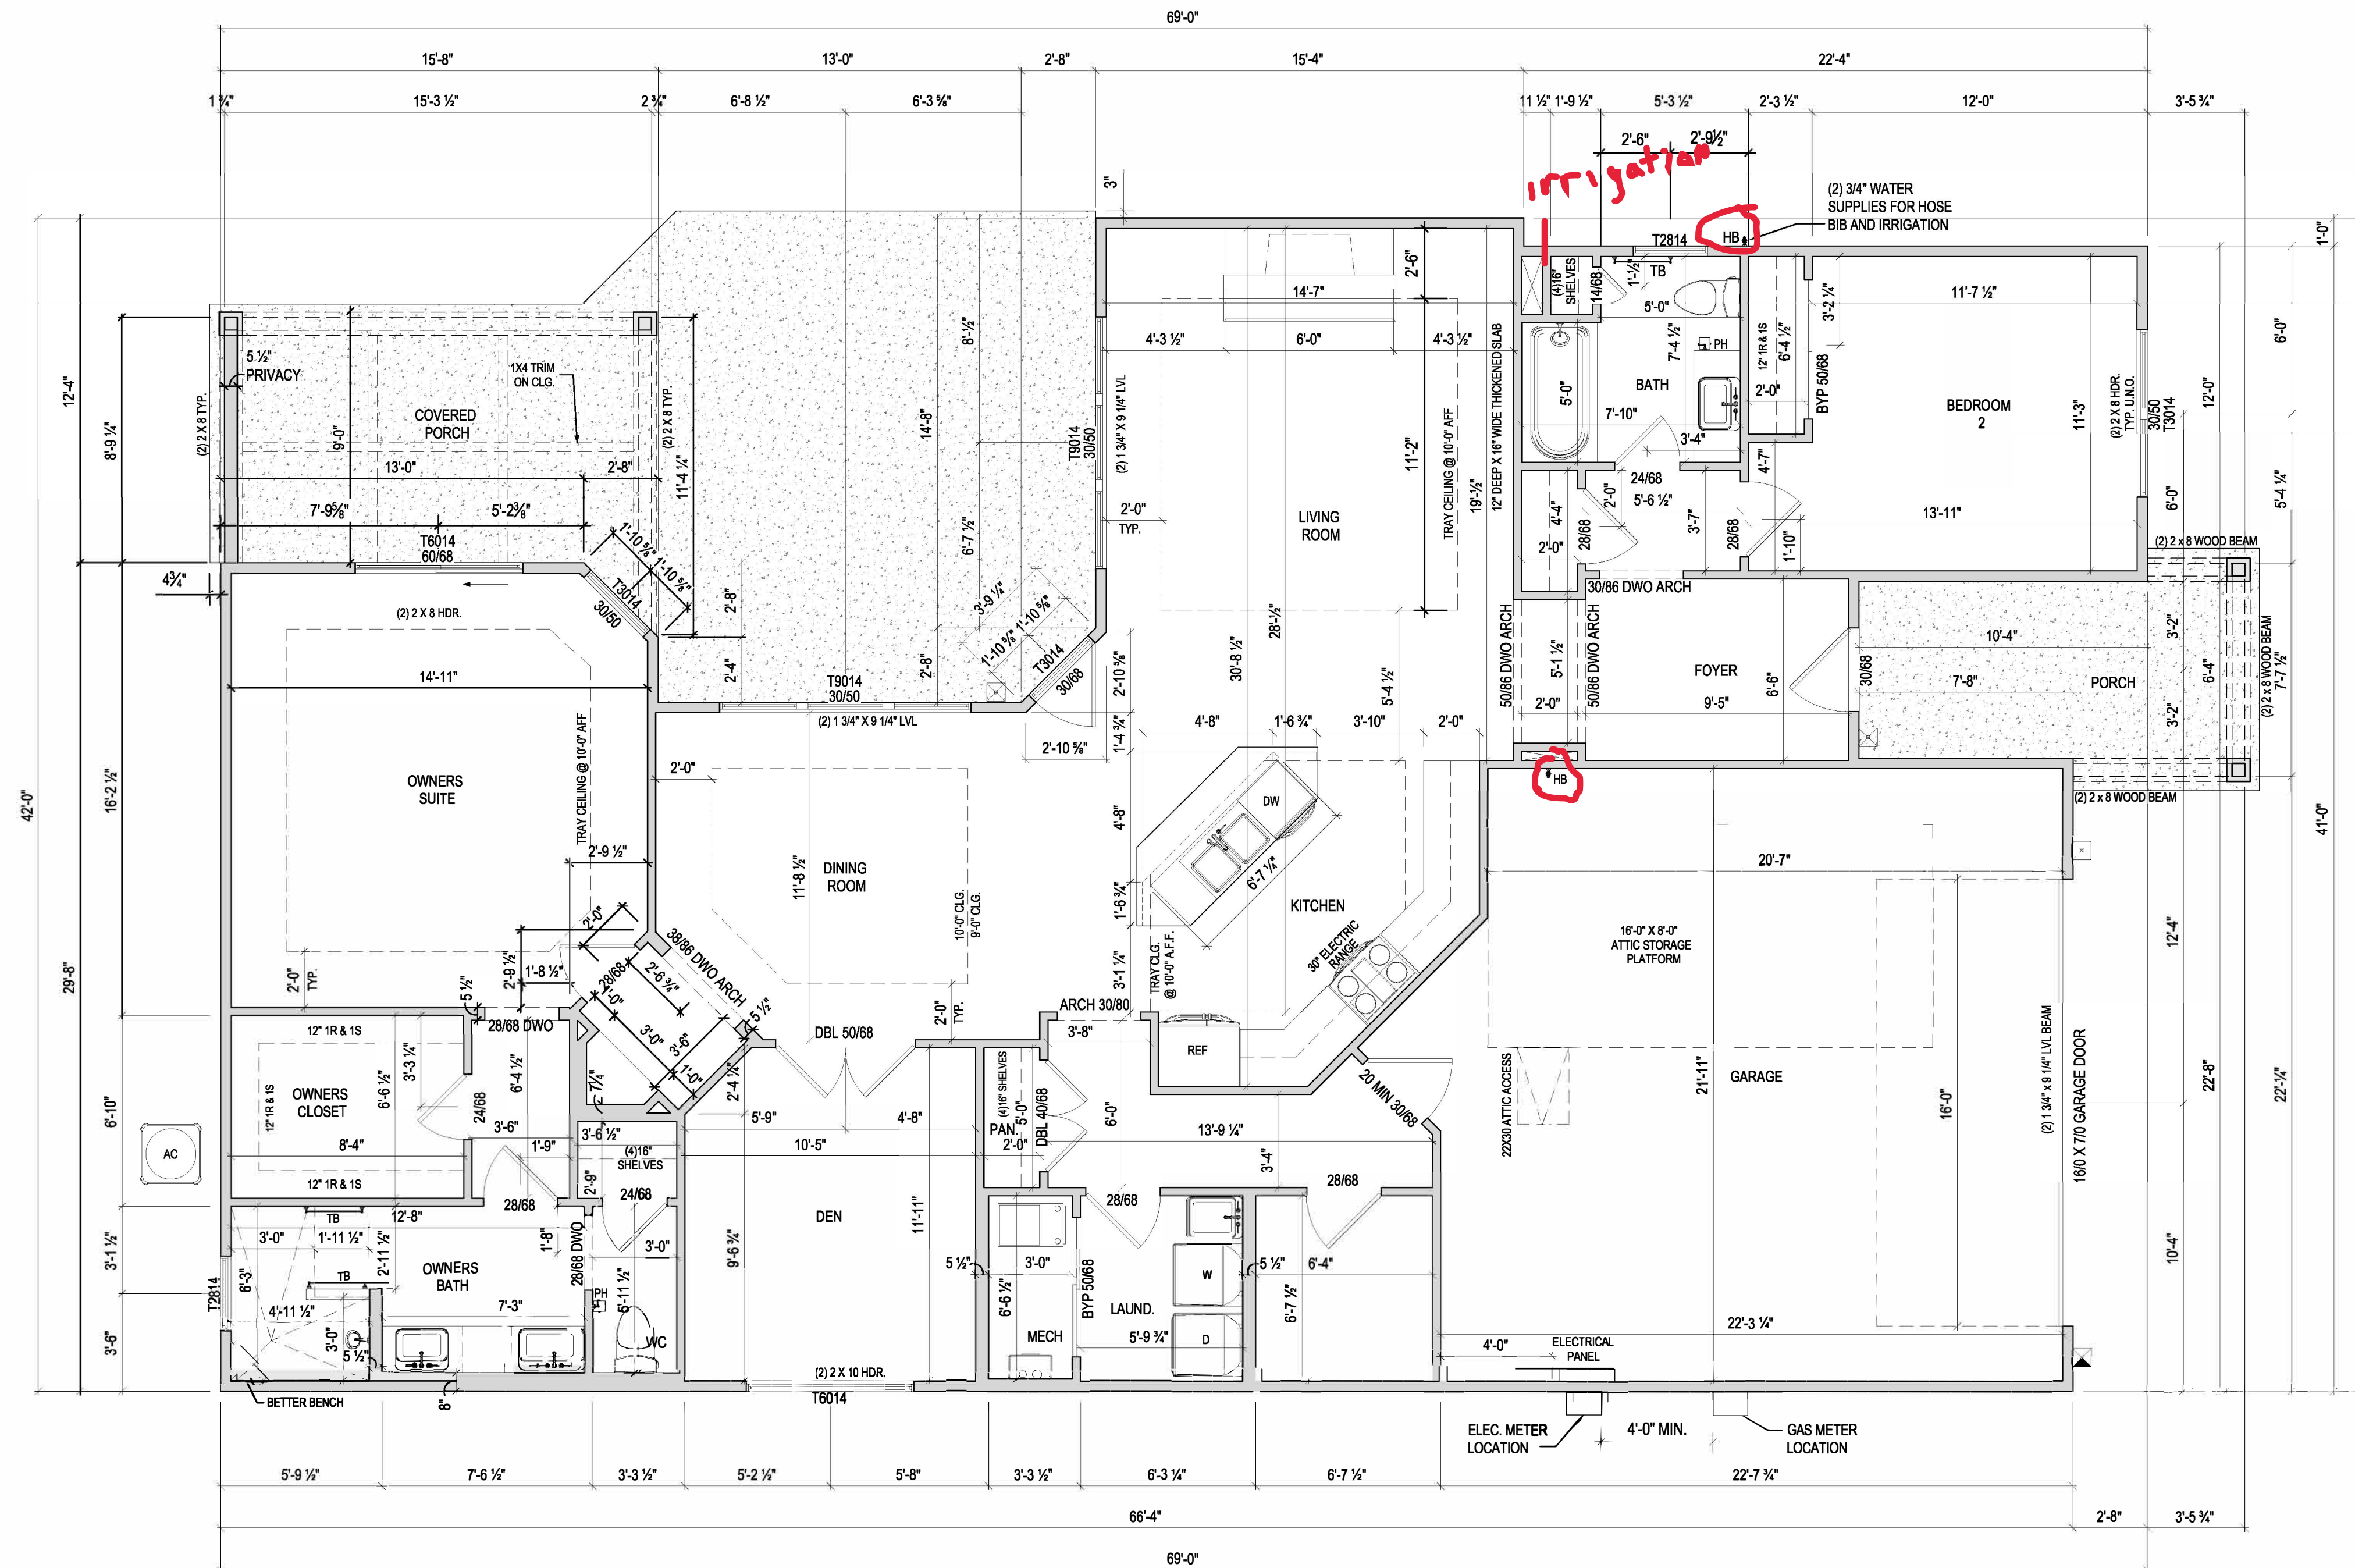

NOTES:
-ARCHED OPENINGS: SPRING POINT @ 78" A.A.F.
TOP OF ARCH 8'-6" ABOVE SPRING POINT.

ISSUE	DESCRIPTION	DATE
01	BUILDER SET	10/29/2023

PROJECT
PLAN: BH Portico D2 D2+ - 4.5"
ELEV: Elevation A - Euro Country
LOT: 98

LOT ADDRESS: 7928 N. Bel Haven Lane
West Chester, OH 45071

DRAWING TITLE
**FIRST FLOOR
PLAN**

SHEET NUMBER
A-101

