

ISSUE	DESCRIPTION	DATE
01	BUILDER SET	3/18/2022


PROJECT  
 PLAN: BH Portico D2 D2+ - 4.5"  
 ELEV: Elevation A - Euro Country  
 LOT: 51

DRAWING TITLE  
**FOUNDATION PLAN**

SHEET NUMBER  
**A-050**

1 Story Slab

Ice maker  
Irrigation Line  
Humidifier  
**HOSE BIB HERE !**  
Gas Furnace , Heater and Fireplace

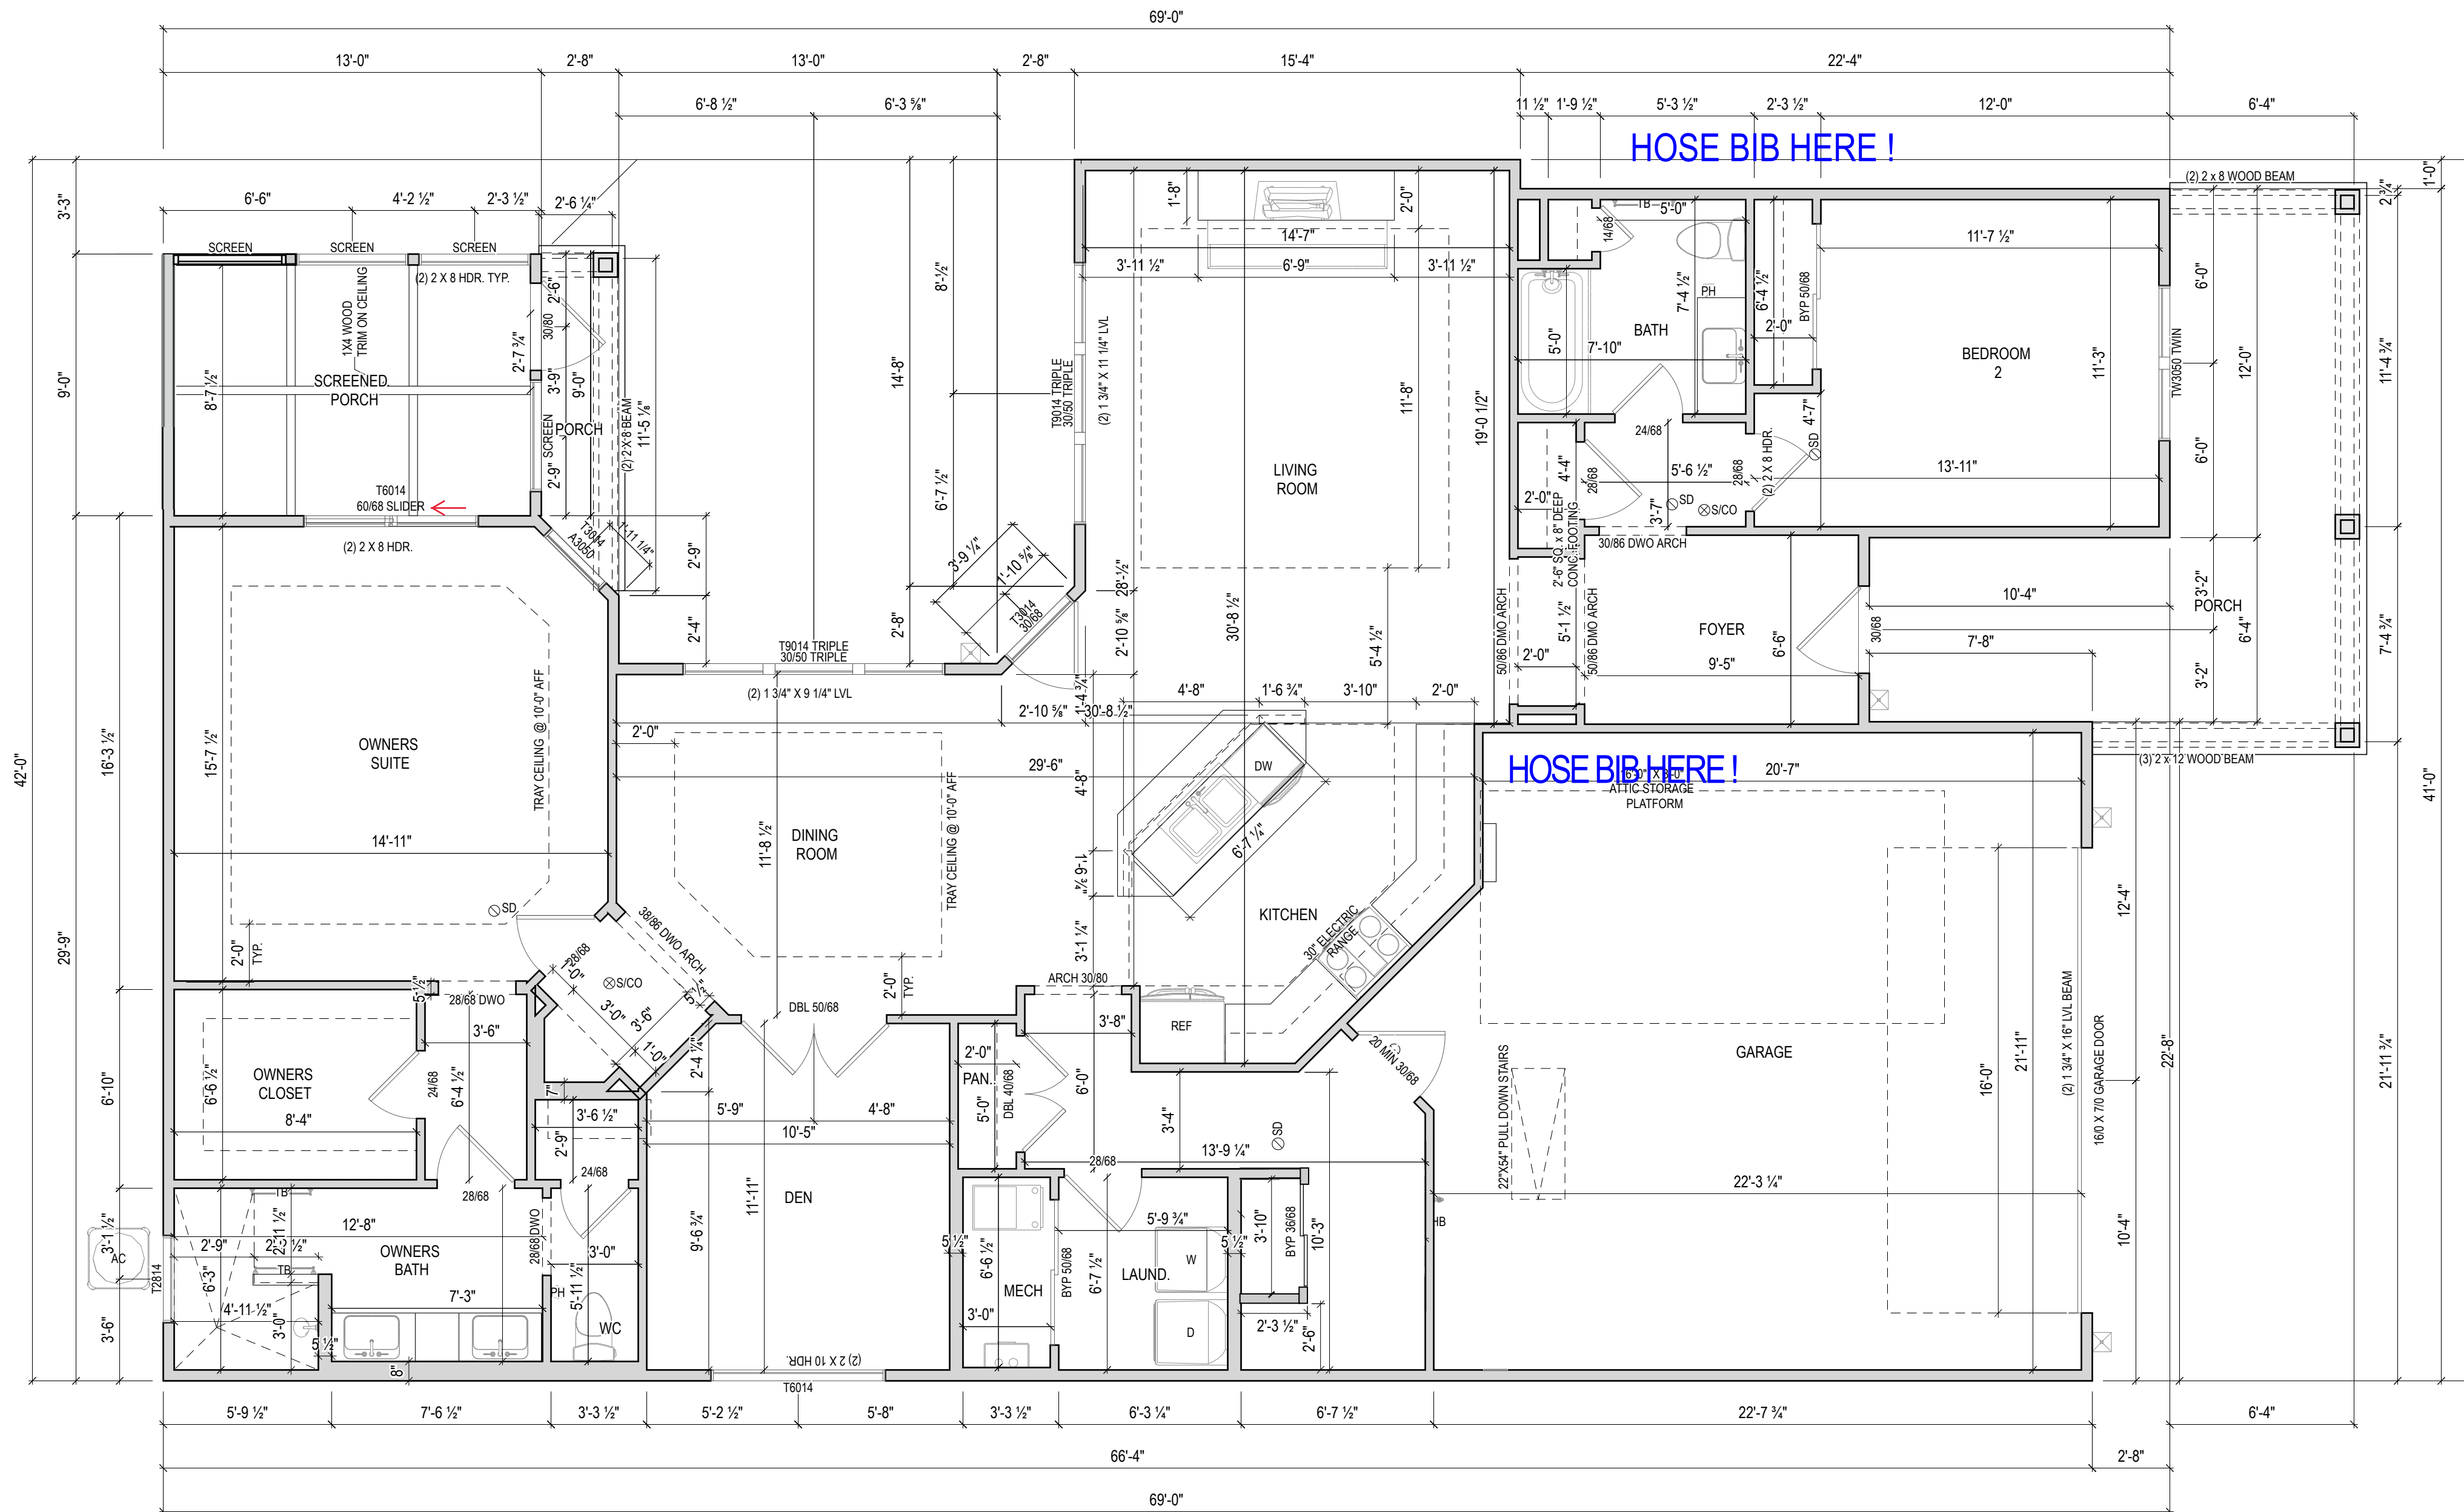

**EPCON OH - FDG**  
Bel Haven LLC  
West Chester, OH,


ISSUE	DESCRIPTION	DATE
01	BUILDER SET	3/18/2022

PROJECT  
PLAN: BH Portico D2 D2+ - 4.5"  
ELEV: Elevation A - Euro Country  
LOT: 51


DRAWING TITLE  
**FIRST FLOOR PLAN**

SHEET NUMBER  
**A-101**


1 FLOOR PLAN  
A-101  
1/4" = 1'-0" @ 22" x 34"

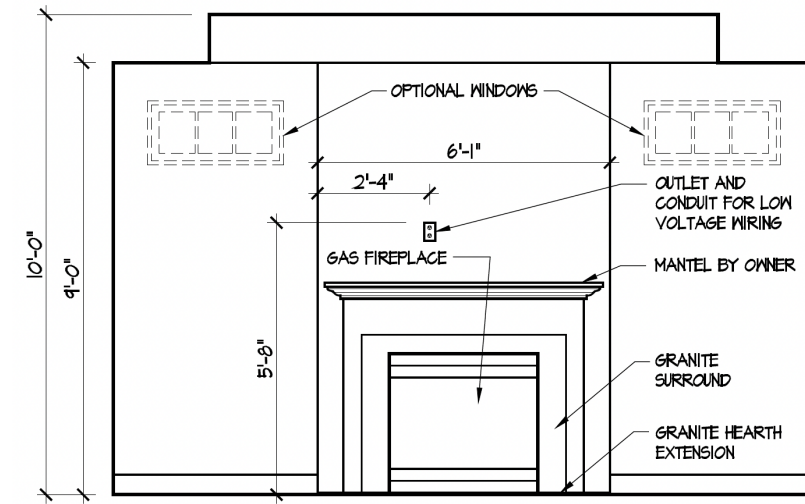


1 FIREPLACE (D2)  
A-401

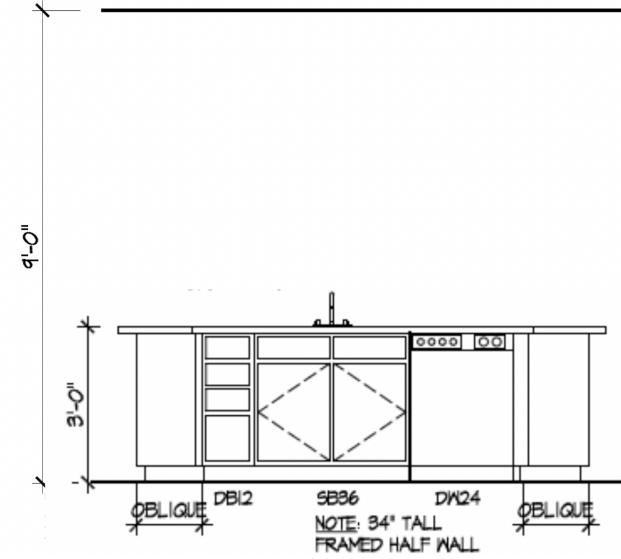


2 KITCHEN ISLAND  
A-401

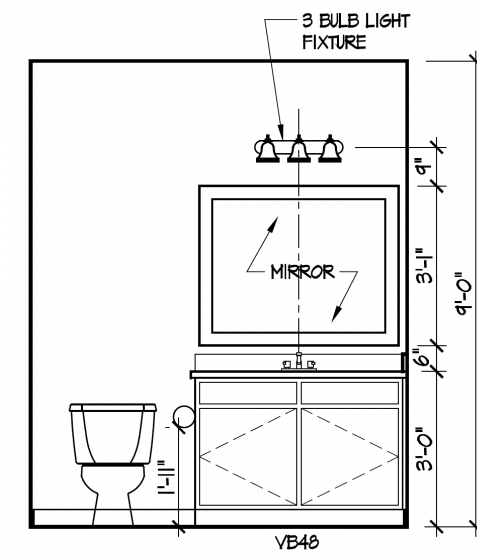


3 BATH 2 : VANITY  
A-401

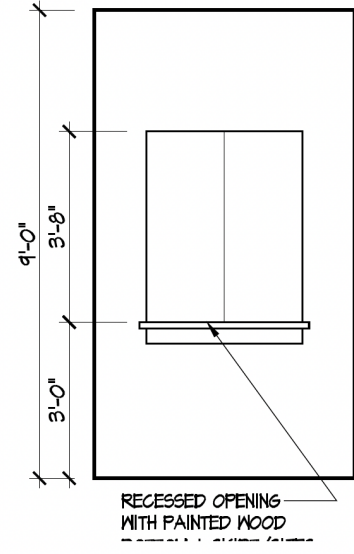


4 MASTER FOYER ENTRY  
A-401

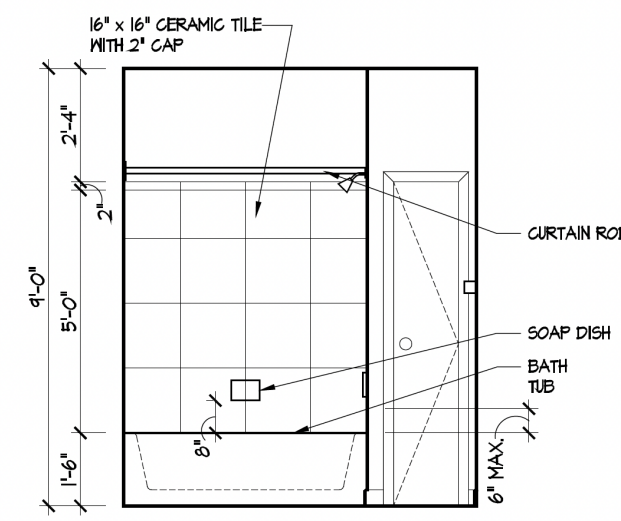


5 BATH 2: TUB/SHWR  
A-401

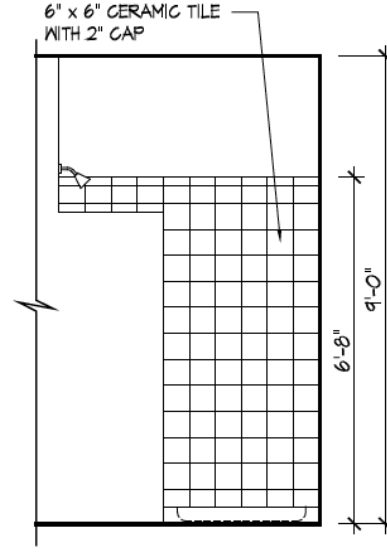

6 MASTER SHOWER: WALK-IN SHOWER  
A-401

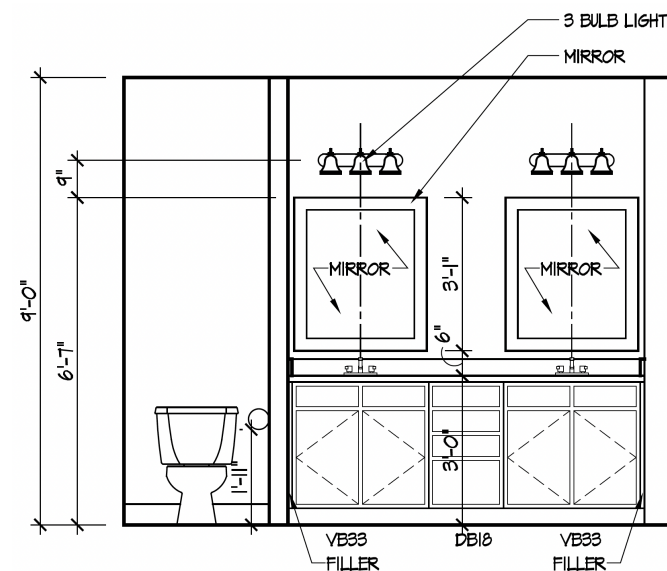

7 MASTER BATH: VANITY  
A-401

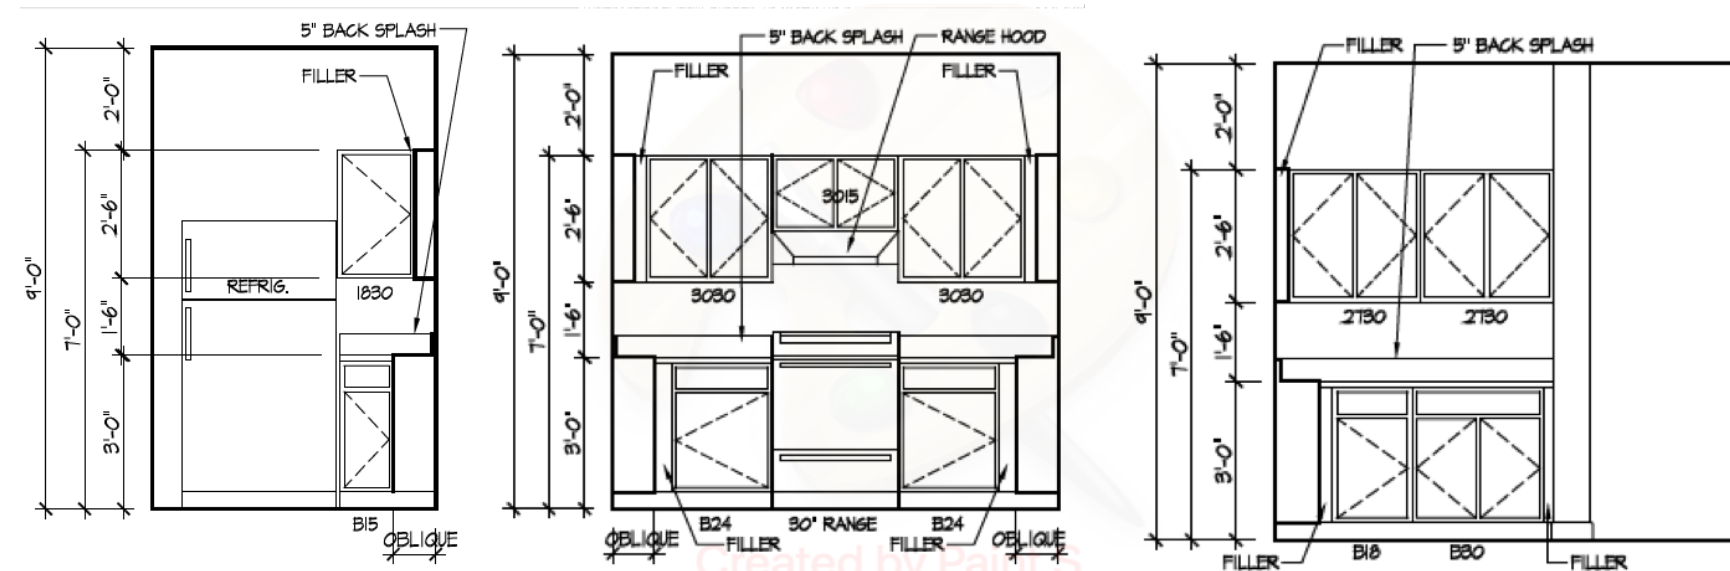

8 KITCHEN STANDARD LAYOUT (D2)  
A-401

**EPCON OH - FDG**  
Bel Haven LLC  
West Chester, OH,

ISSUE	DESCRIPTION	DATE
01	BUILDER SET	3/18/2022

PROJECT  
PLAN: BH Portico D2 D2+ - 4.5"  
ELEV: Elevation E - Euro Country  
LOT: 51

DRAWING TITLE  
**DETAILS**

SHEET NUMBER  
**A-401**