

ISSUE	DESCRIPTION	DATE
01	BUILDER SET	3/21/2022

PROJECT  
 PLAN: BH Portico D2 D2+ - 4.5"  
 ELEV: Elevation A - Euro Country  
 LOT: 52

DRAWING TITLE  
**FOUNDATION PLAN**

SHEET NUMBER  
**A-050**

2 story slab

irrigation system  
ice maker  
humidifier


Gas furnace , heater , fireplace , cooktop

SHOWER  
BASE IN LIEU  
OF STD. TUB

GAS  
COOKTOP

UPGRADED  
TANKLESS  
HOT WATER  
UNIT TO  
LARGER  
MODEL

STACKED  
WASHER AND  
DRYER

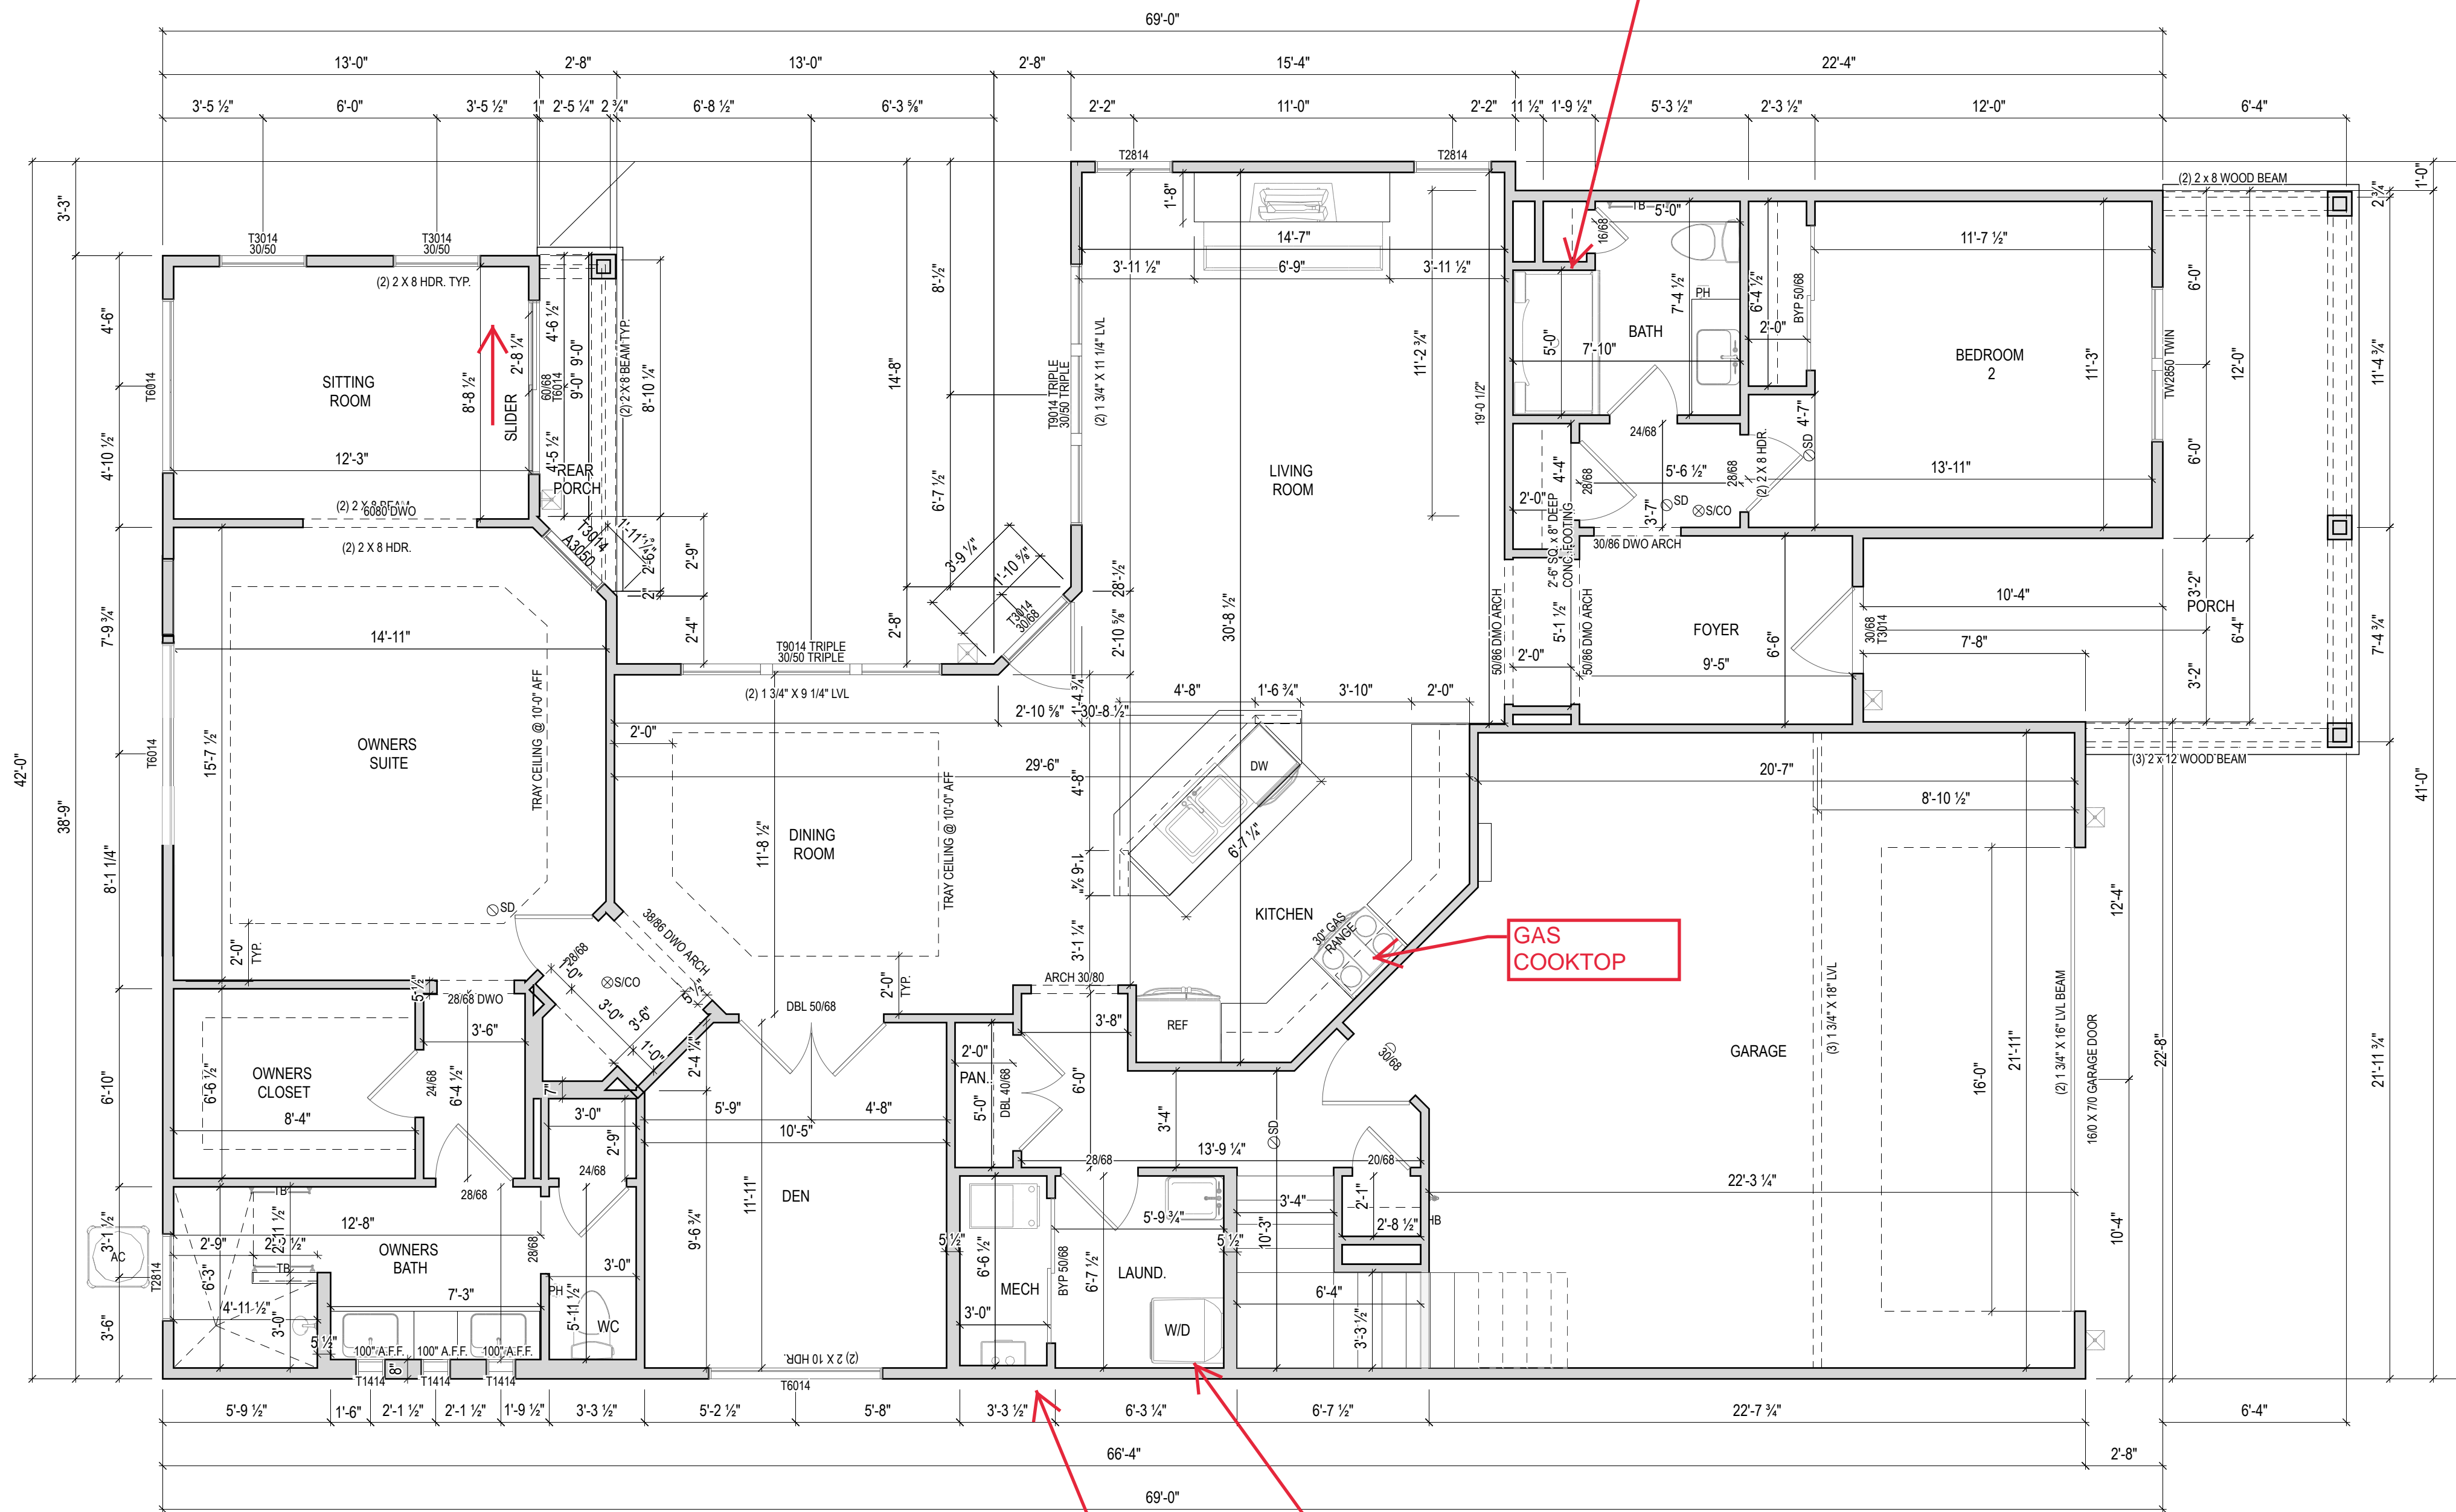


**EPCON OH - FDG**  
Bel Haven LLC  
West Chester, OH,

ISSUE	DESCRIPTION	DATE
01	BUILDER SET	3/21/2022

PROJECT  
PLAN: BH Portico D2 D2+ - 4.5"  
ELEV: Elevation A - Euro Country  
LOT: 52

DRAWING TITLE  
**FIRST FLOOR  
PLAN**

SHEET NUMBER  
**A-101**

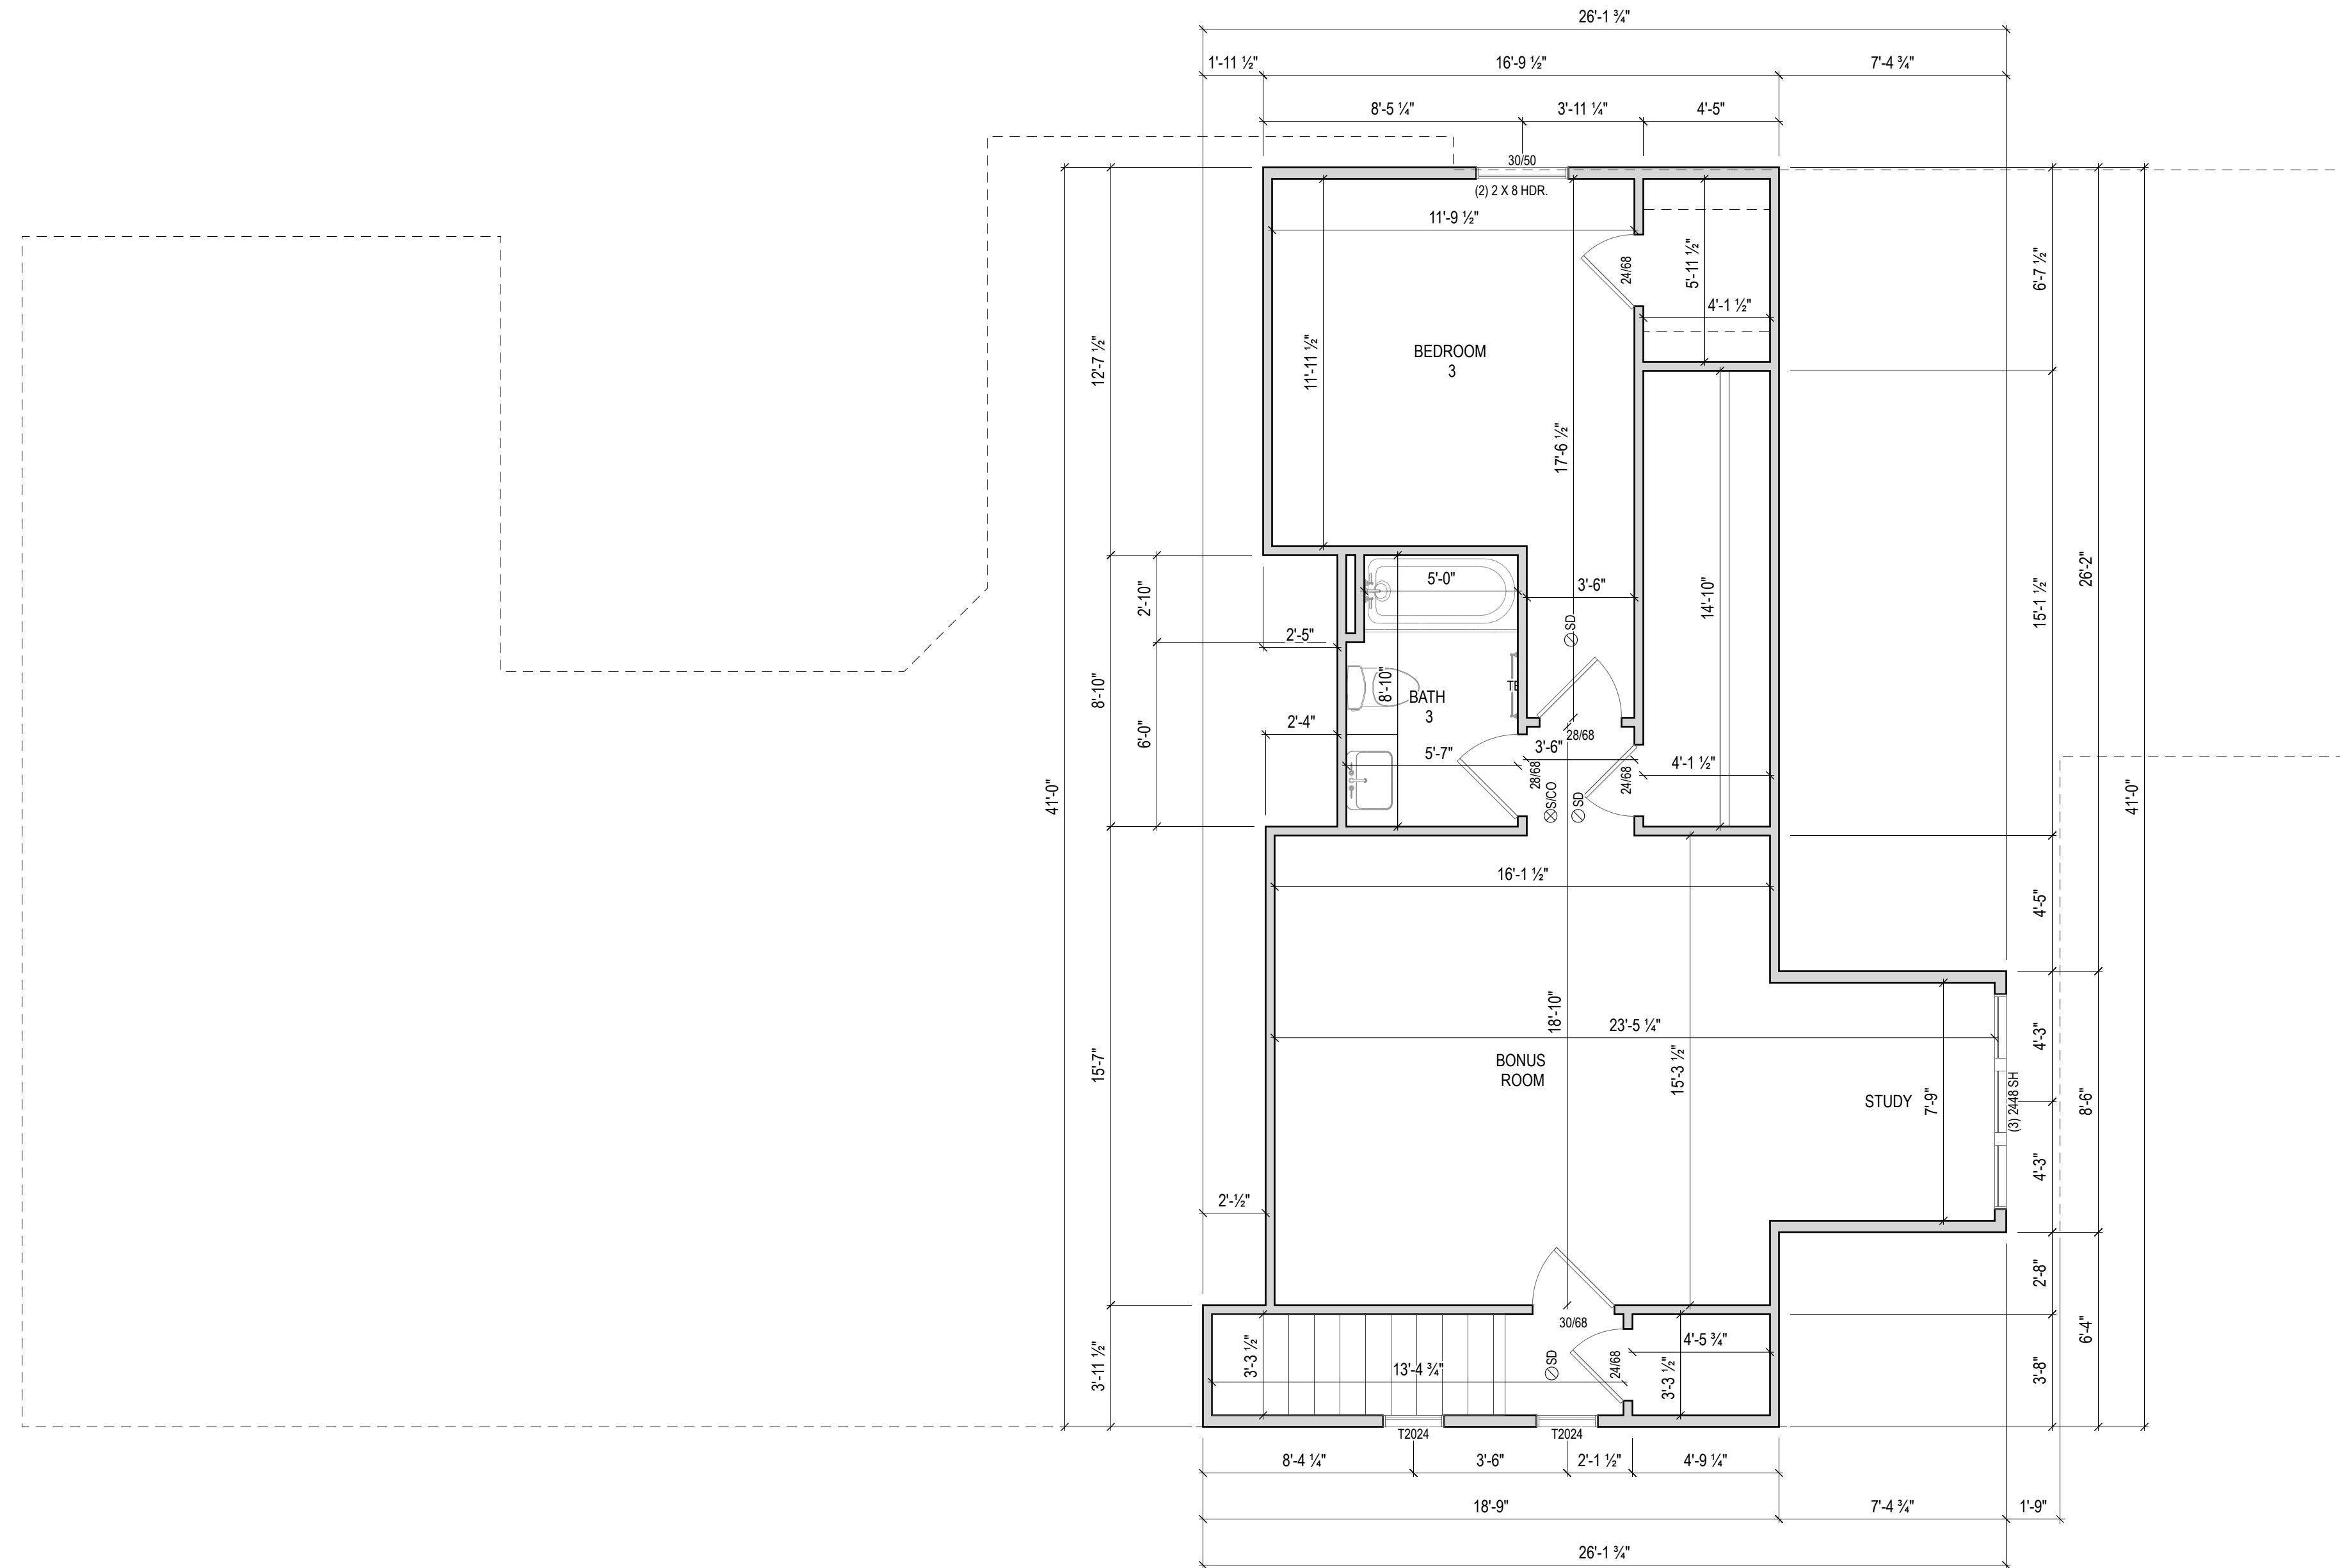


ISSUE	DESCRIPTION	DATE
01	BUILDER SET	3/21/2022


PROJECT  
 PLAN: BH Portico D2 D2+ - 4.5"  
 ELEV: Elevation A - Euro Country  
 LOT: 52

DRAWING TITLE  
**SECOND FLOOR PLAN**


SHEET NUMBER  
**A-102**

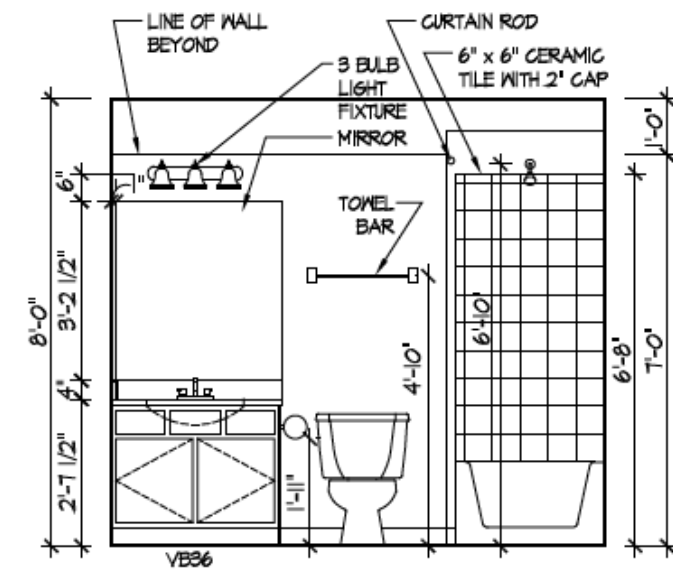


1 BATH 3: BONUS RM  
A-401

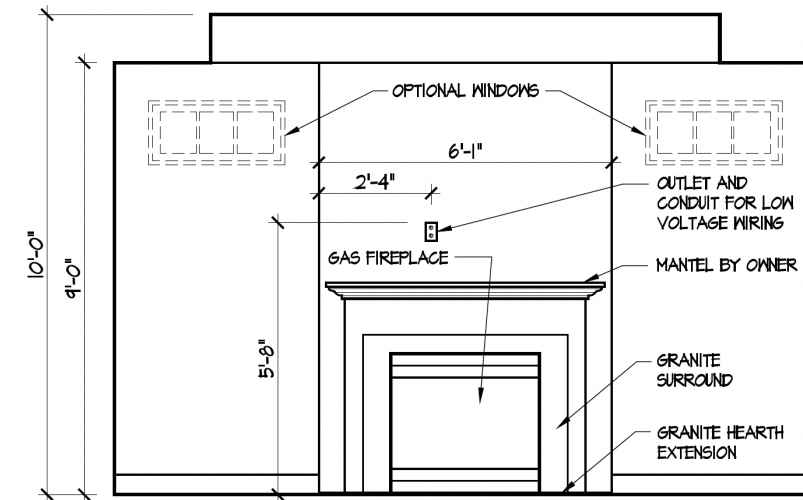


2 FIREPLACE (D2)  
A-401

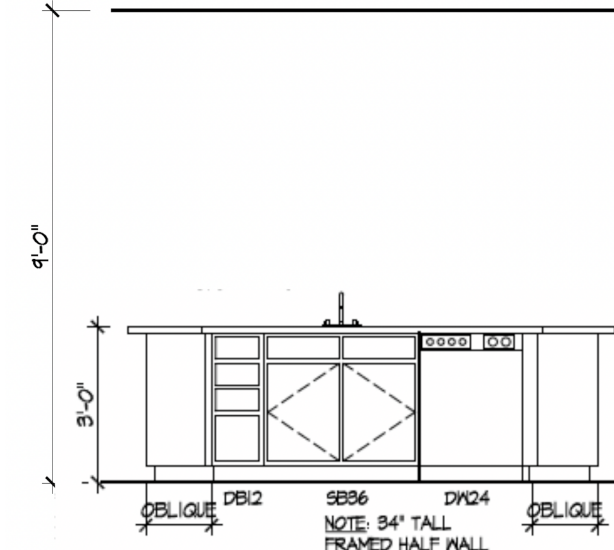


3 KITCHEN ISLAND  
A-401

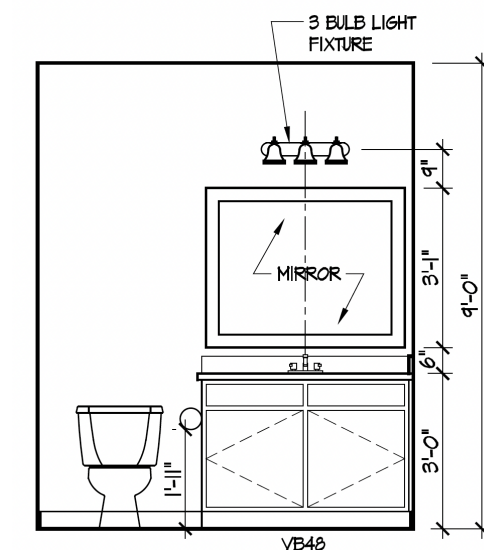


4 BATH 2: VANITY  
A-401

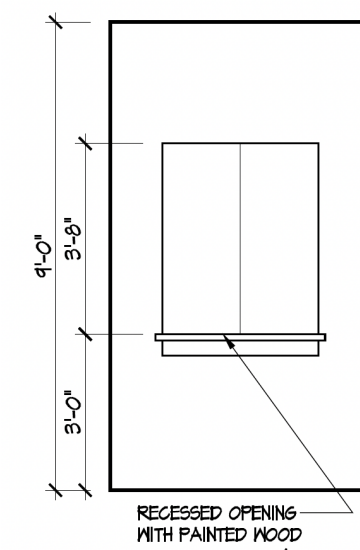


5 MASTER FOYER ENTRY  
A-401

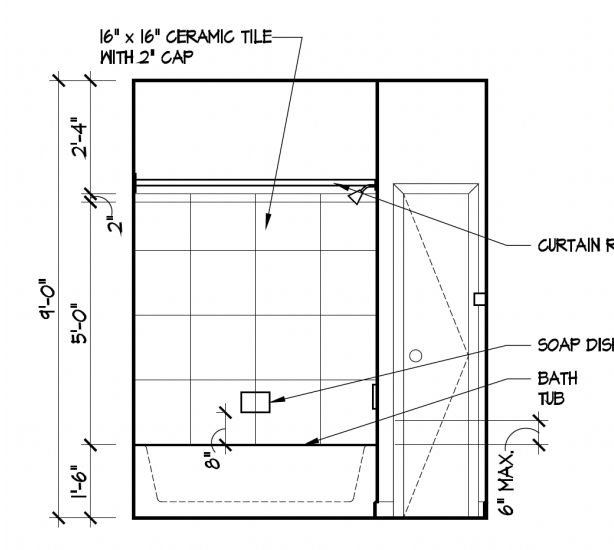


6 BATH 2: TUB/SHWR  
A-401

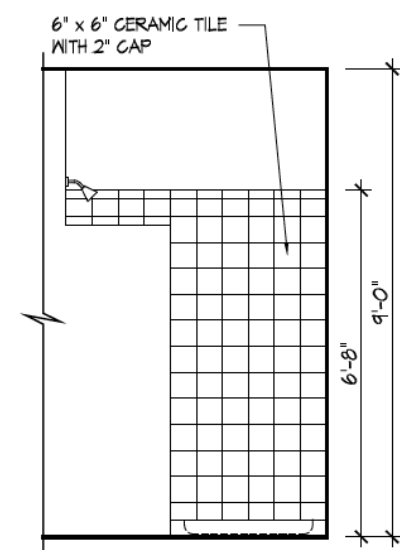

7 MASTER SHOWER: WALK-IN SHOWER  
A-401

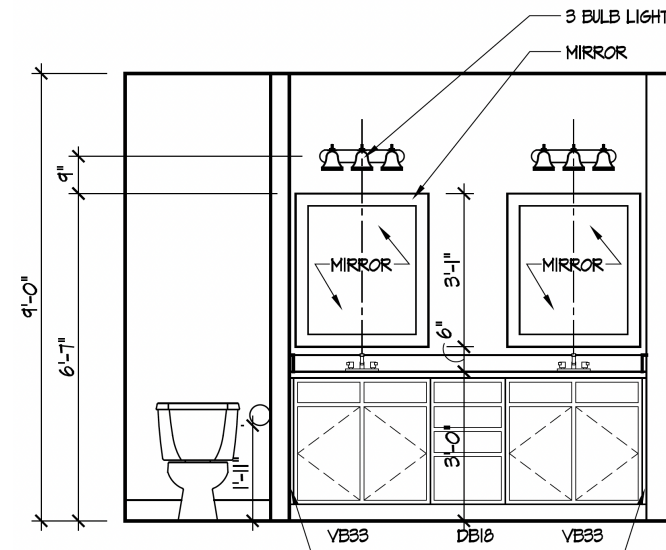

8 MASTER BATH: VANITY  
A-401

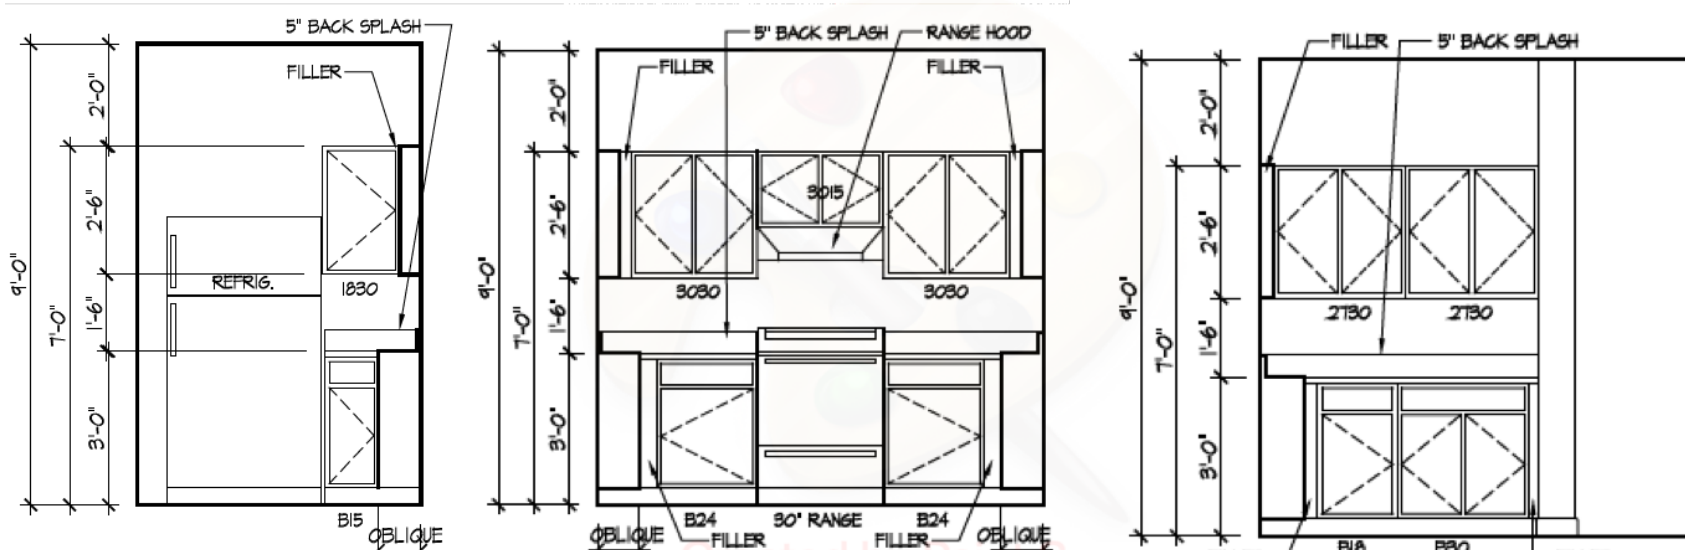

9 KITCHEN STANDARD LAYOUT (D2)  
A-401

**EPCON OH - FDG**  
Bel Haven LLC  
West Chester, OH,

ISSUE	DESCRIPTION	DATE
01	BUILDER SET	3/21/2022

PROJECT  
PLAN: BH Portico D2 D2+ - 4.5"  
ELEV: Elevation A - Euro Country  
LOT: 52

DRAWING TITLE  
**DETAILS**

SHEET NUMBER  
**A-401**