

ISSUE	DESCRIPTION	DATE
01	BUILDER SET	4/12/2022


PROJECT
 PLAN: BH Promenade Plus D4
 ELEV: Elevation A
 LOT: 56

DRAWING TITLE
FOUNDATION PLAN

SHEET NUMBER
A-050

2 Story Slab

Ice maker
Humidifier Valve
Irrigation System
Laundry tub
Gas Furnace - Heater - Fireplace

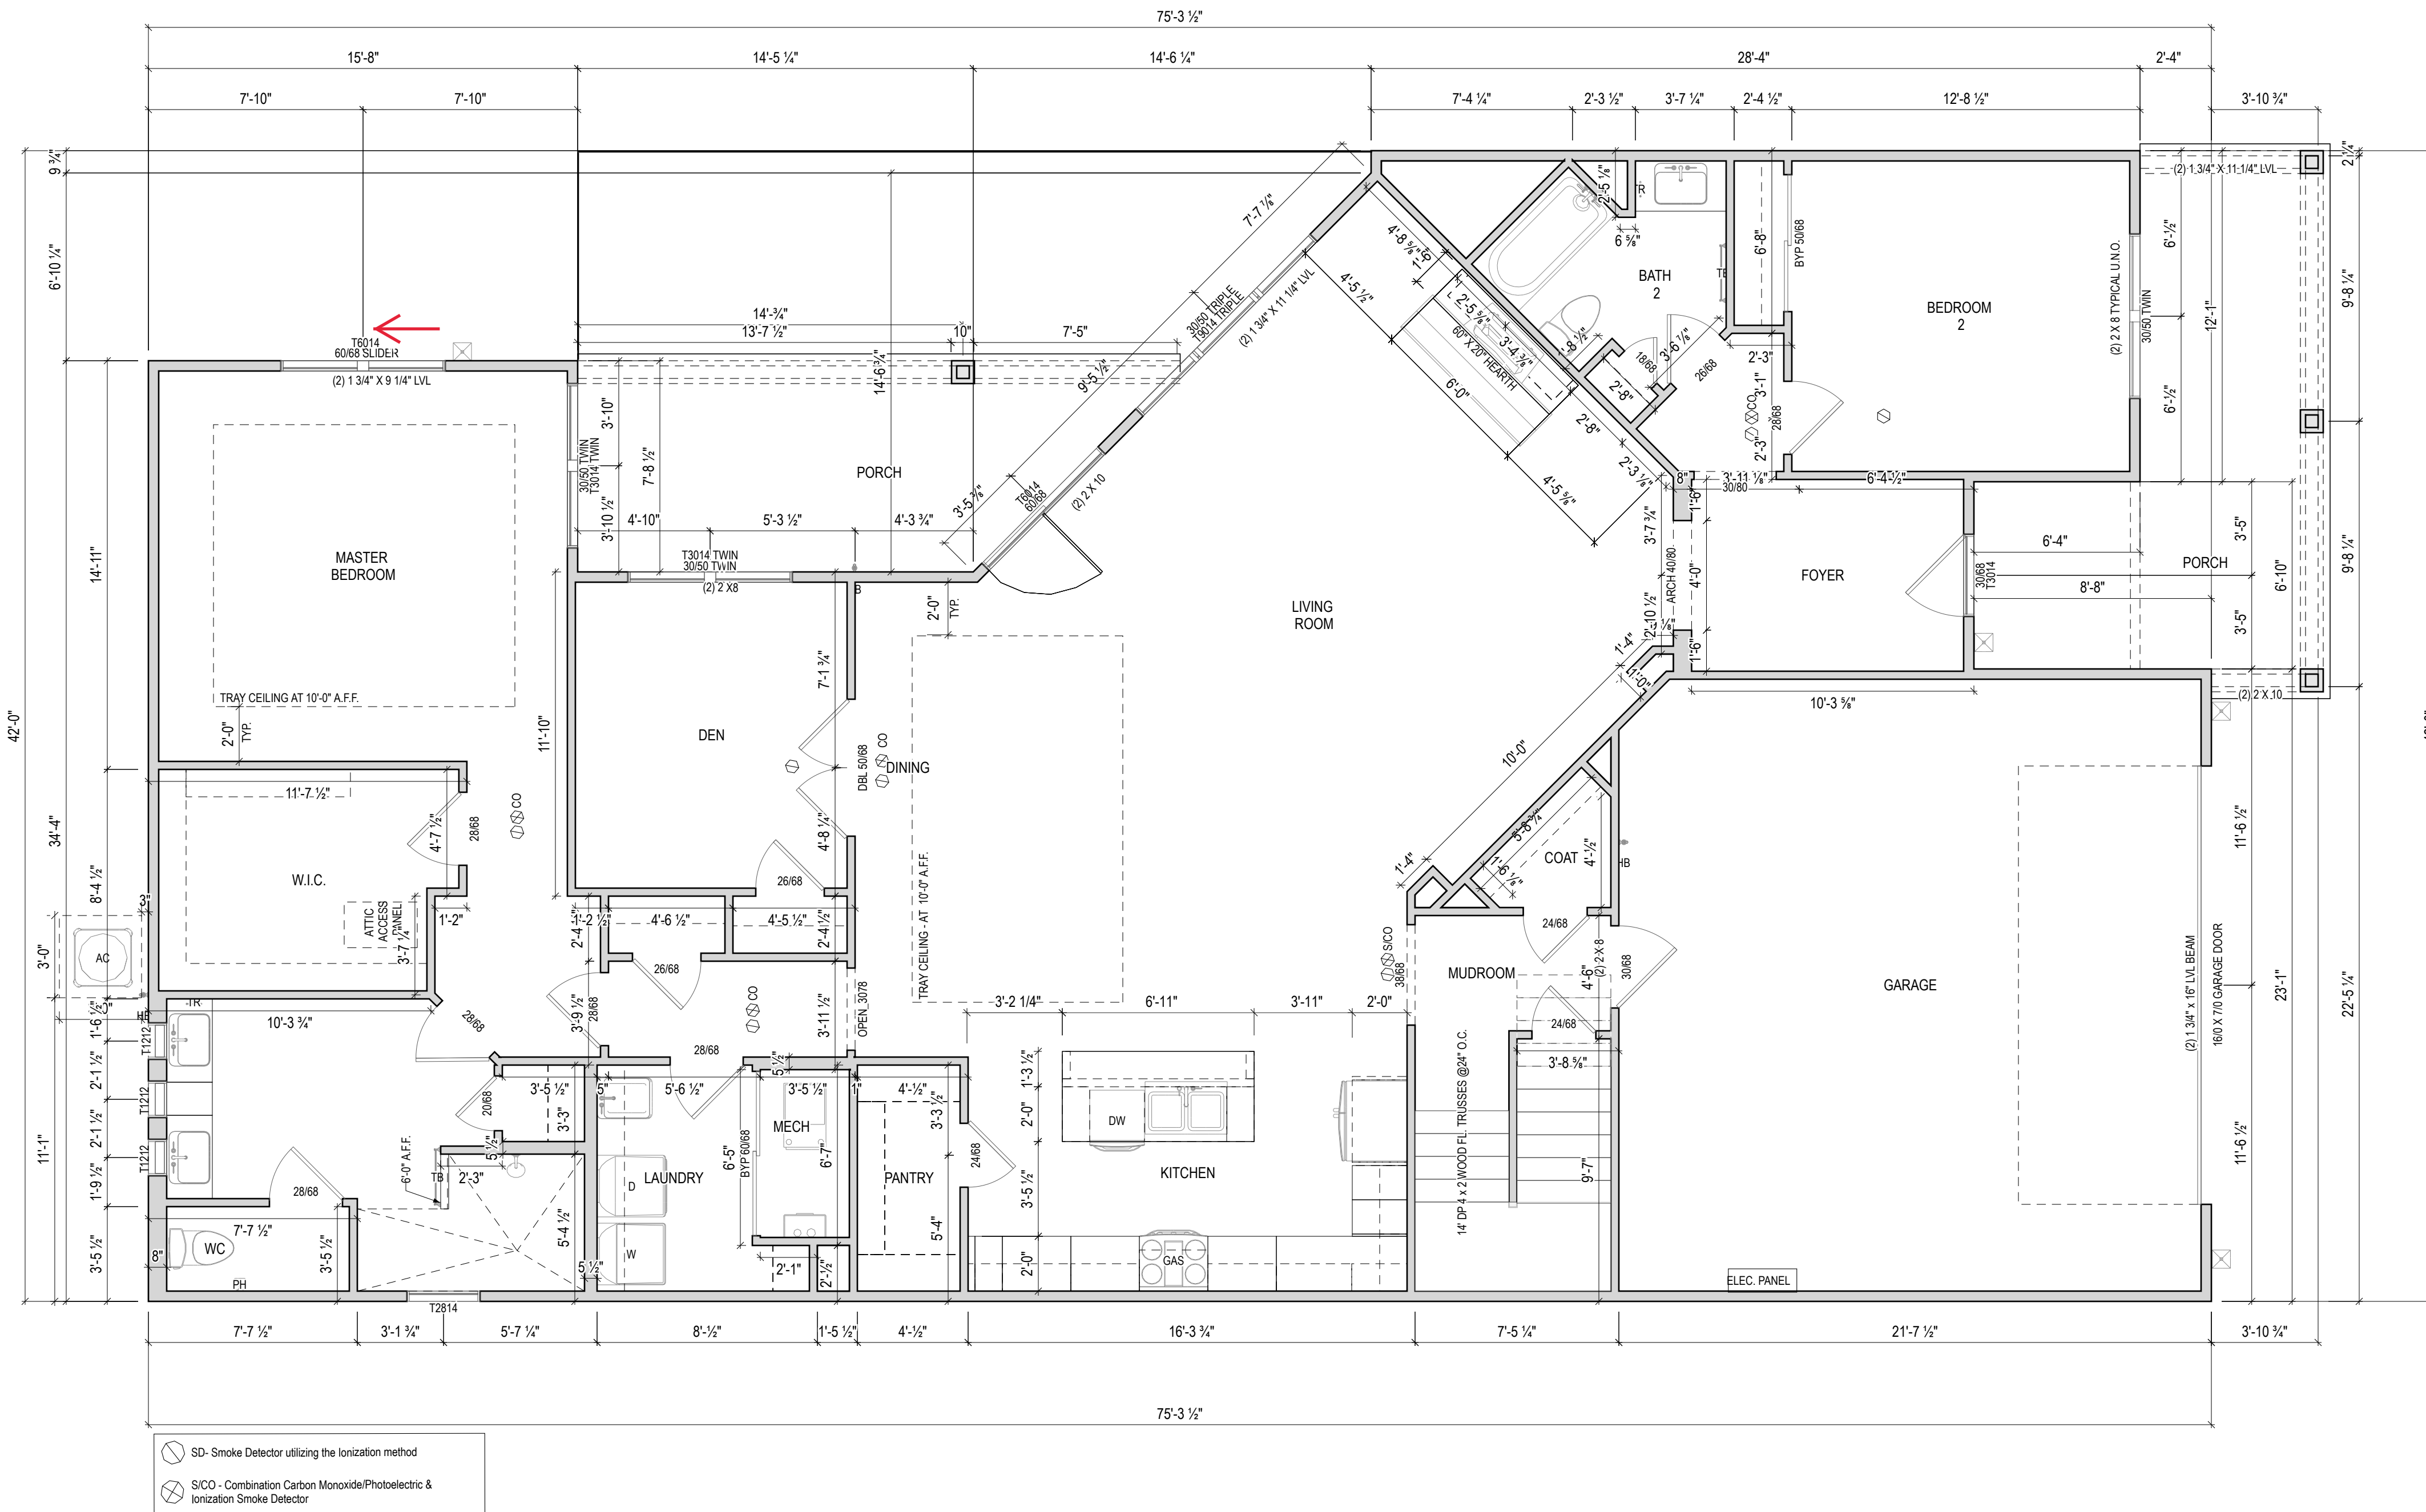

EPCON OH - FDG
Bel Haven LLC
West Chester, OH,


ISSUE	DESCRIPTION	DATE
01	BUILDER SET	4/12/2022

PROJECT
PLAN: BH Promenade Plus D4
ELEV: Elevation A
LOT: 56

DRAWING TITLE
FIRST FLOOR PLAN

SHEET NUMBER
A-101

1 FLOOR PLAN
A-101
1/4" = 1'-0" @ 22" x 34"

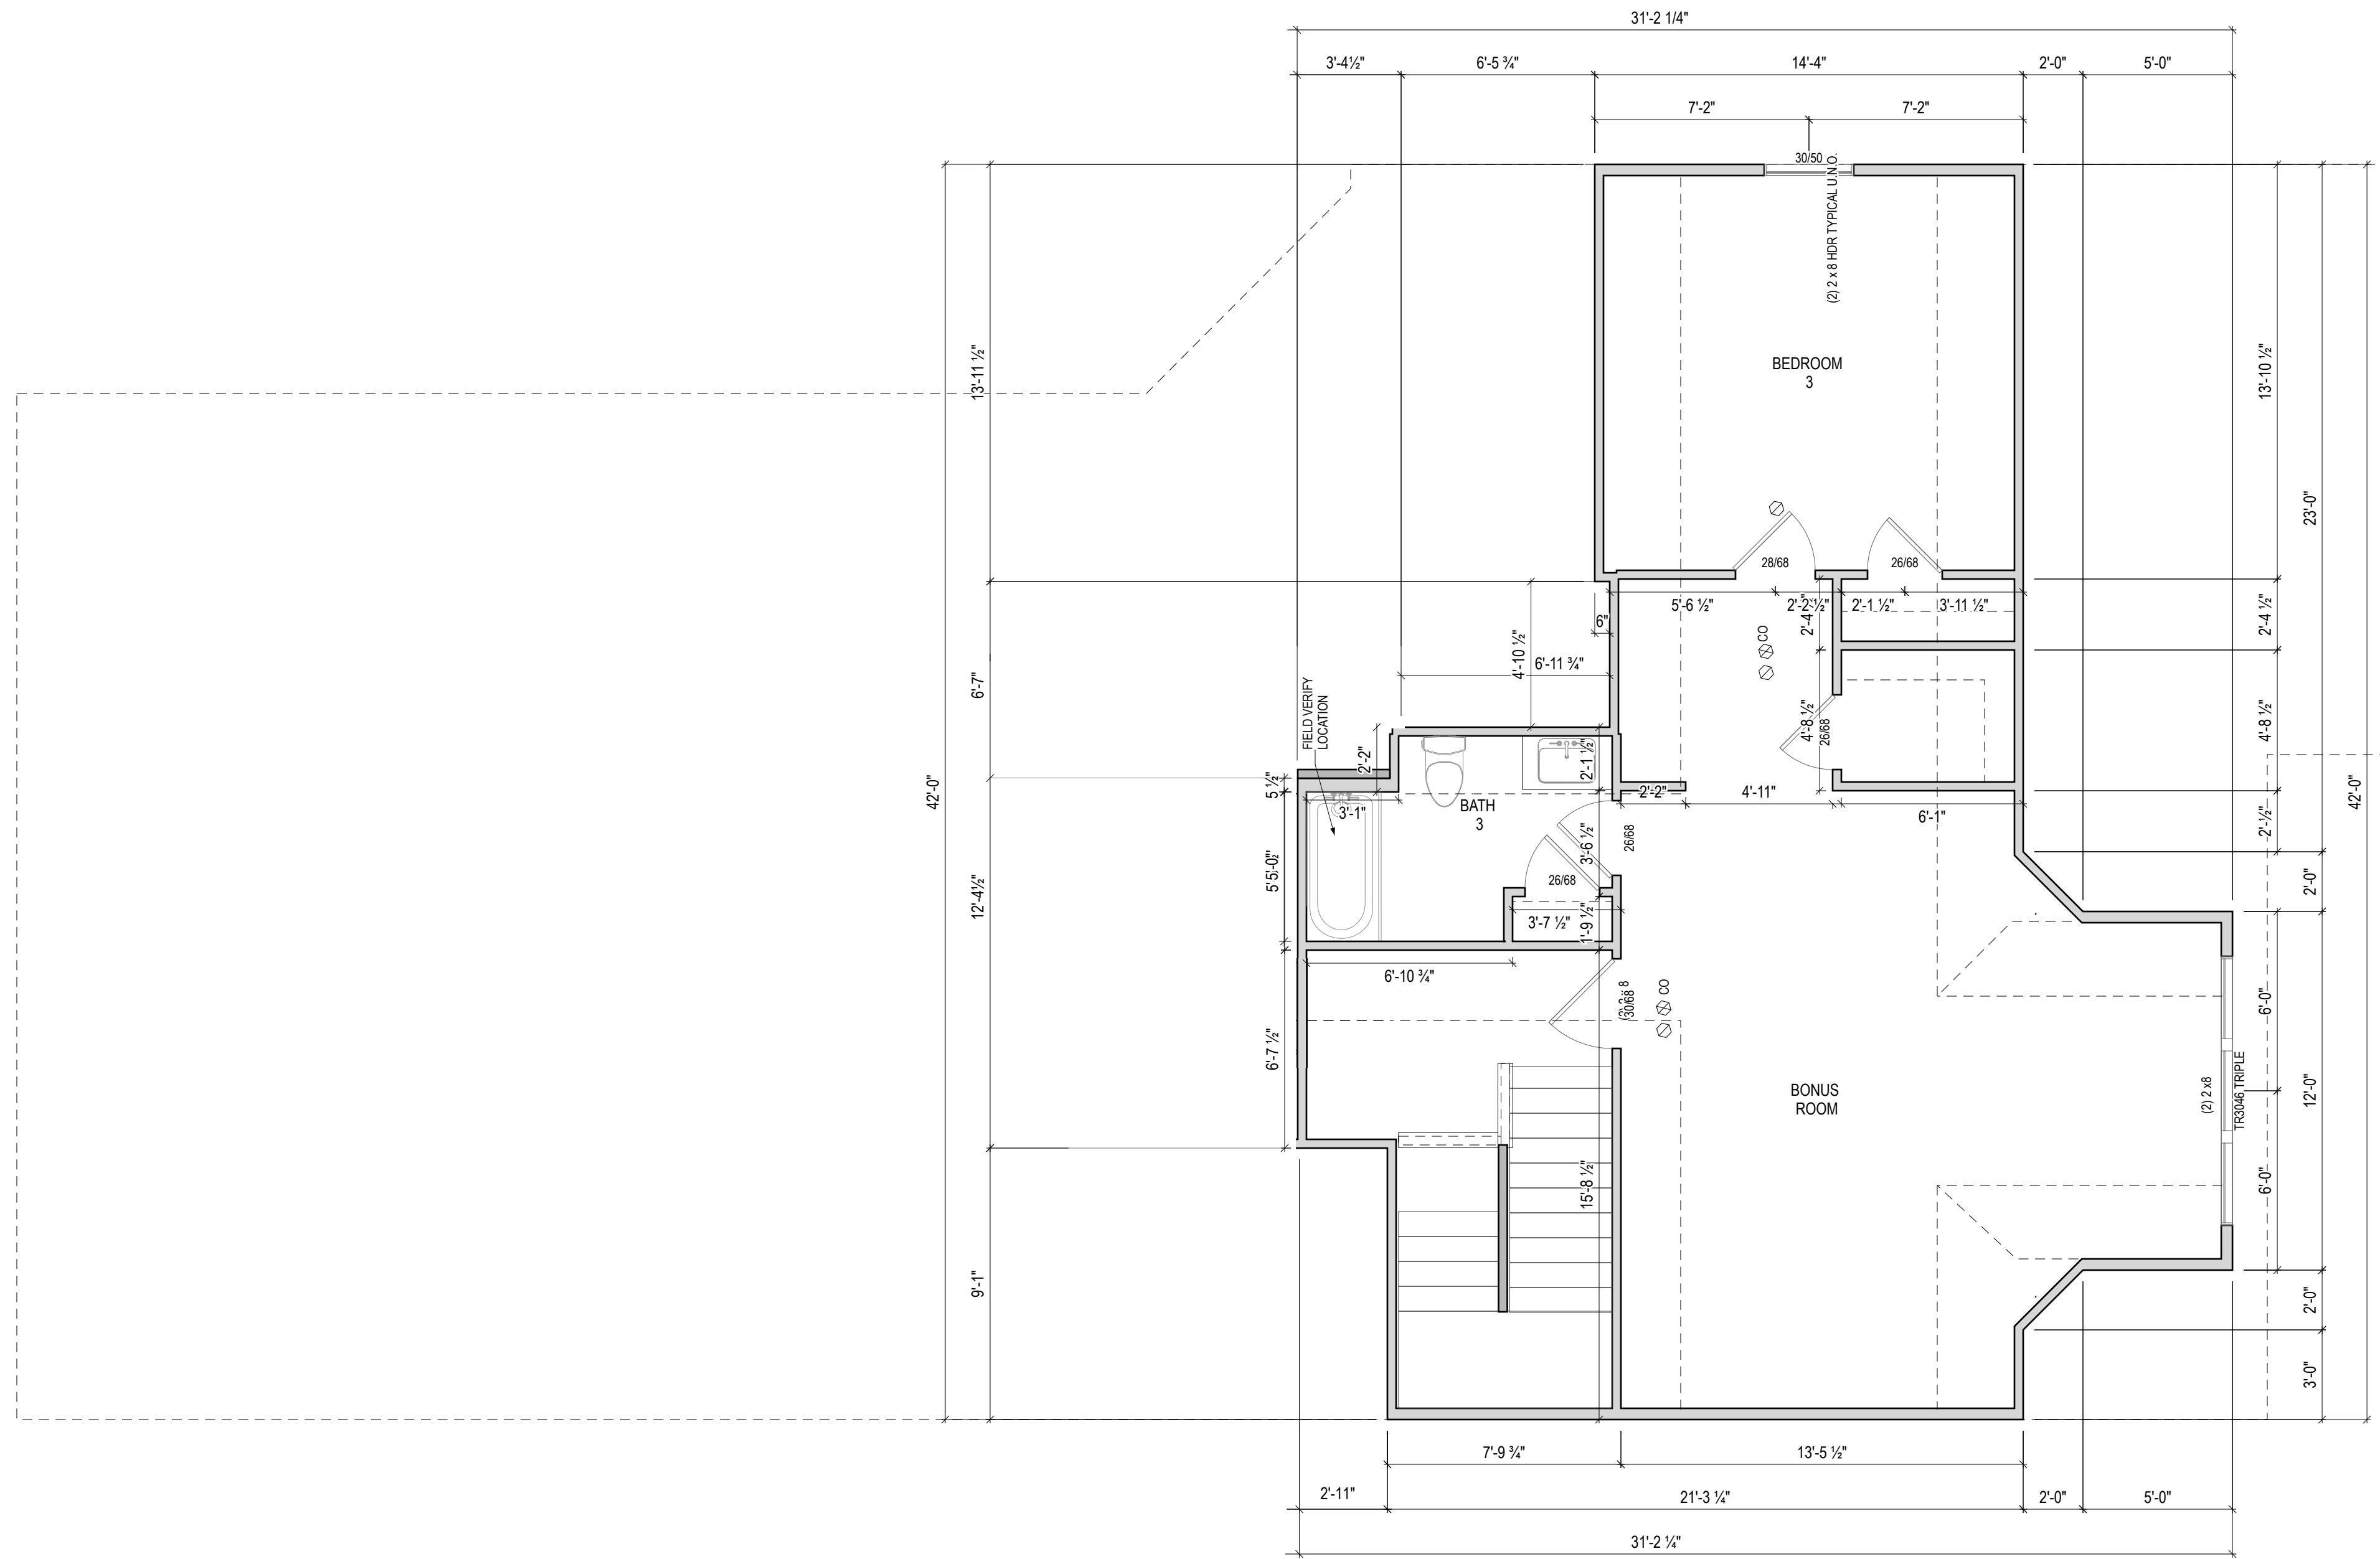


ISSUE	DESCRIPTION	DATE
01	BUILDER SET	4/12/2022


PROJECT
 PLAN: BH Promenade Plus D4
 ELEV: Elevation A
 LOT: 56

DRAWING TITLE
SECOND FLOOR PLAN


SHEET NUMBER
A-102

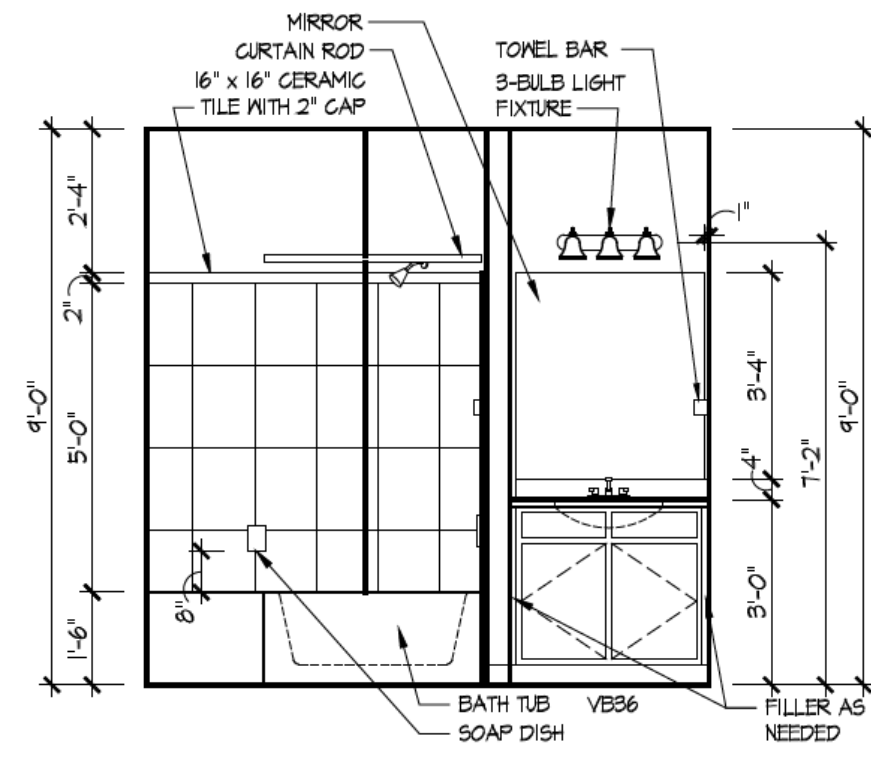


2 Bath 2 - Standard
A-402

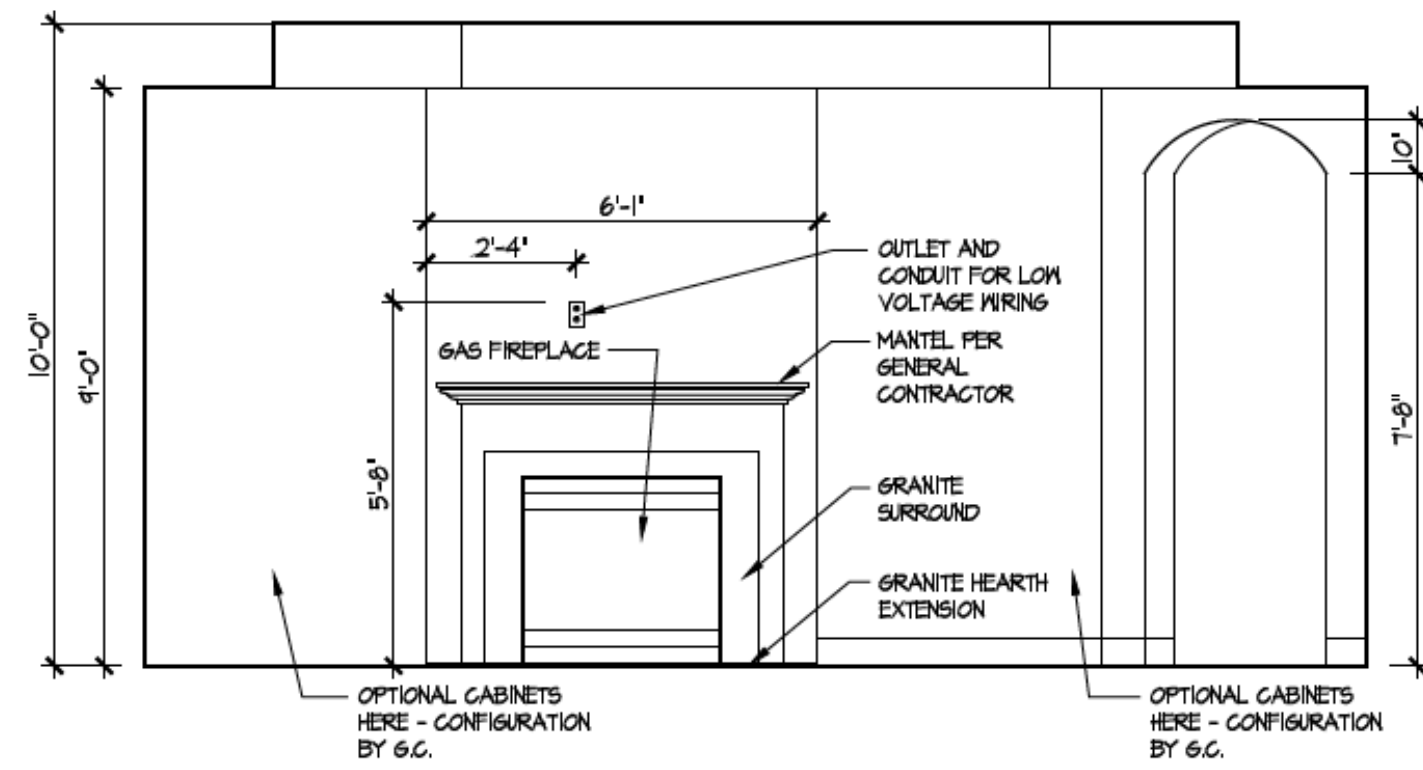


3 Fireplace
A-402

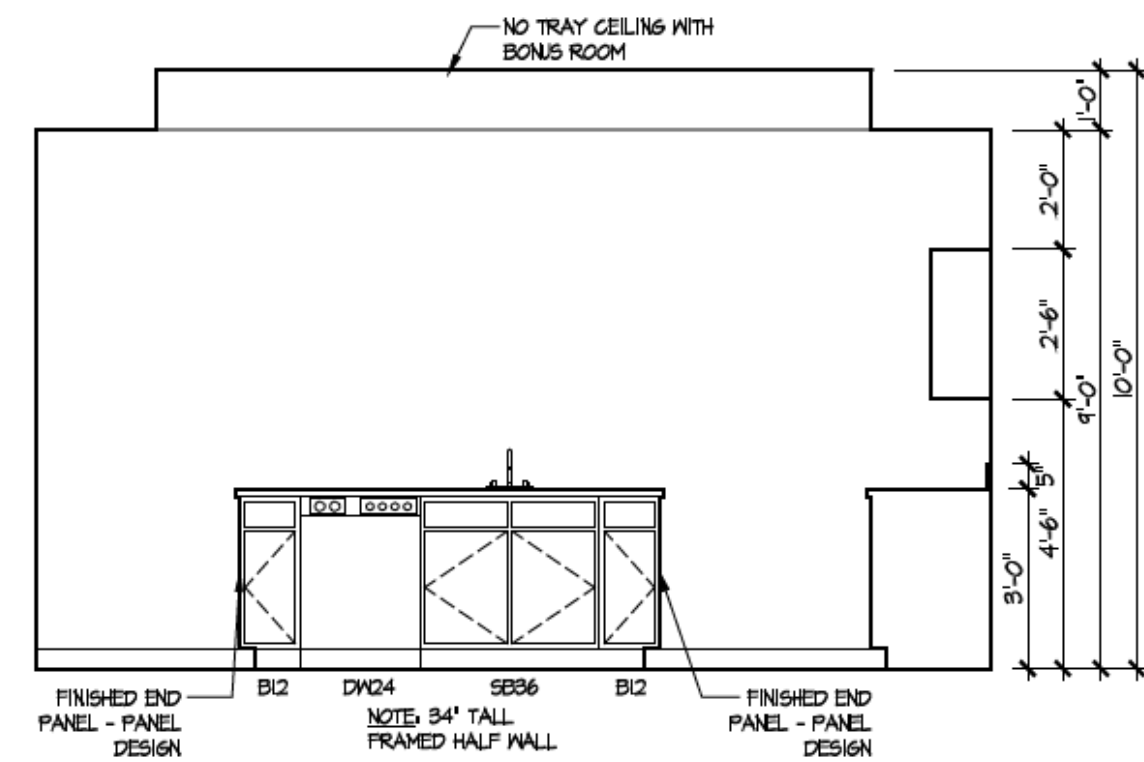


4 Kitchen - Island
A-402

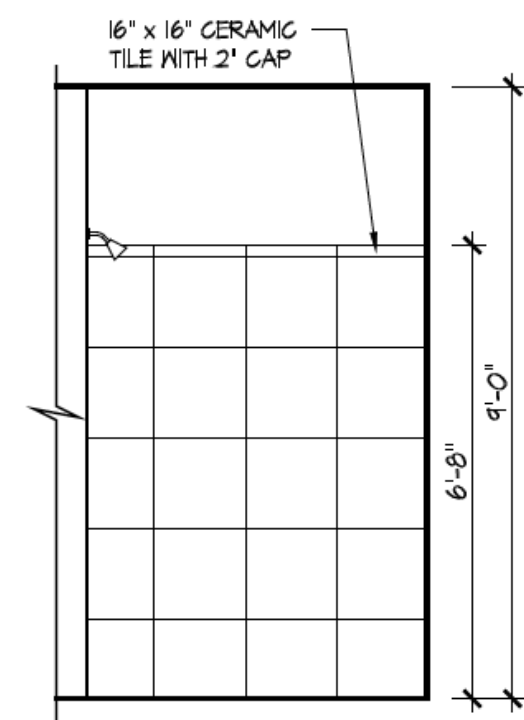


5 Master Bath Shower - Walk-in
A-402

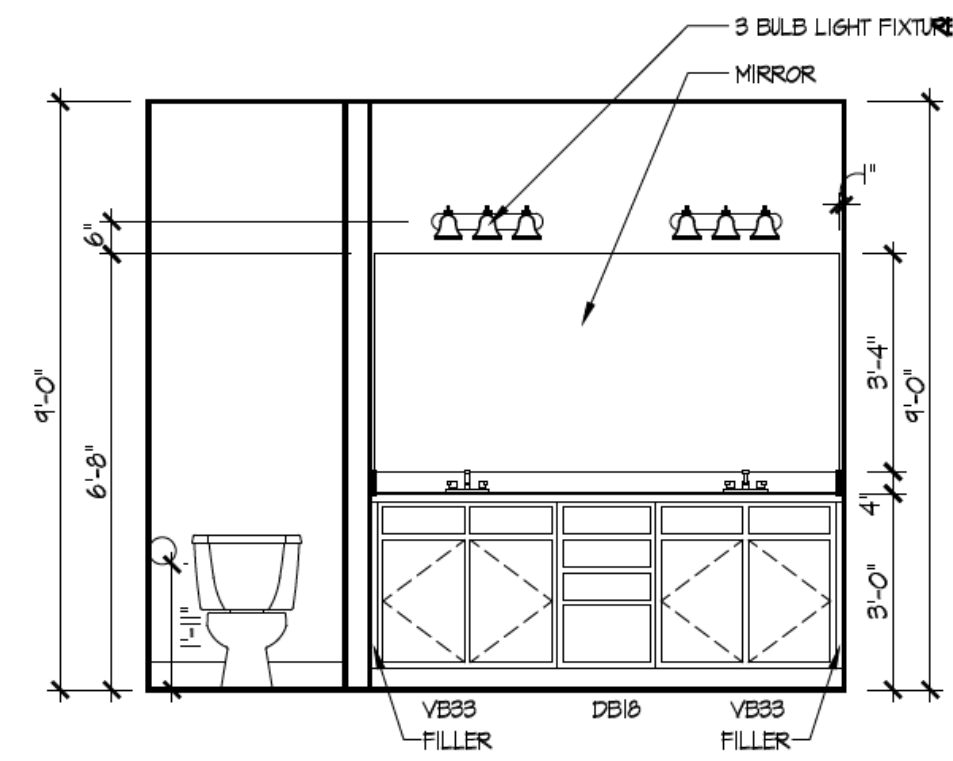

6 Master Bath Vanity
A-402

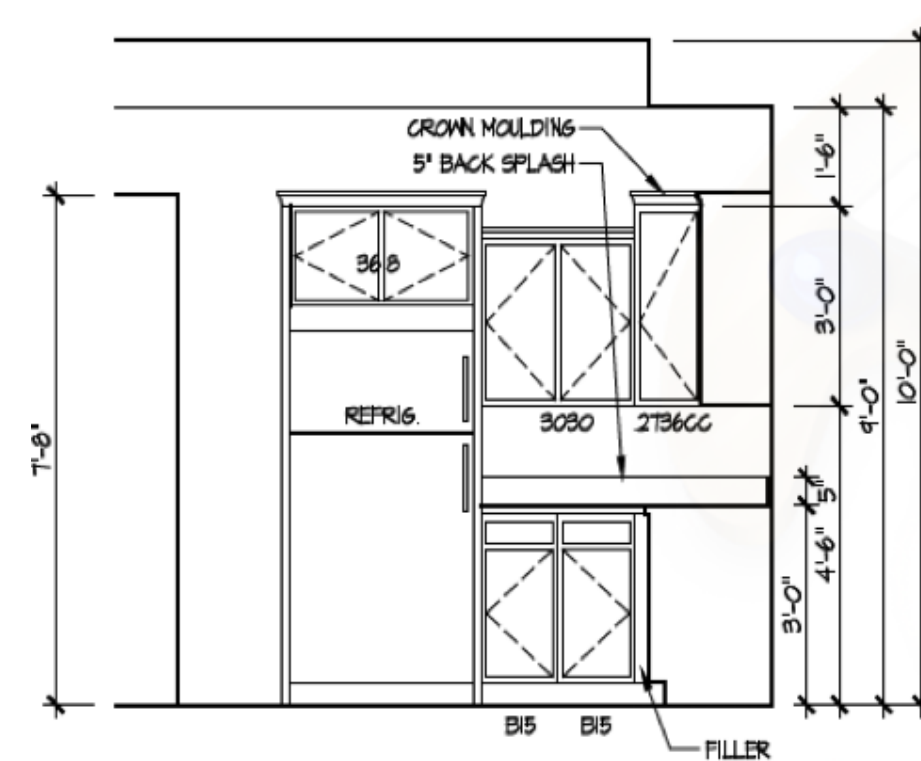

7 Kitchen Staggered Layout
A-402

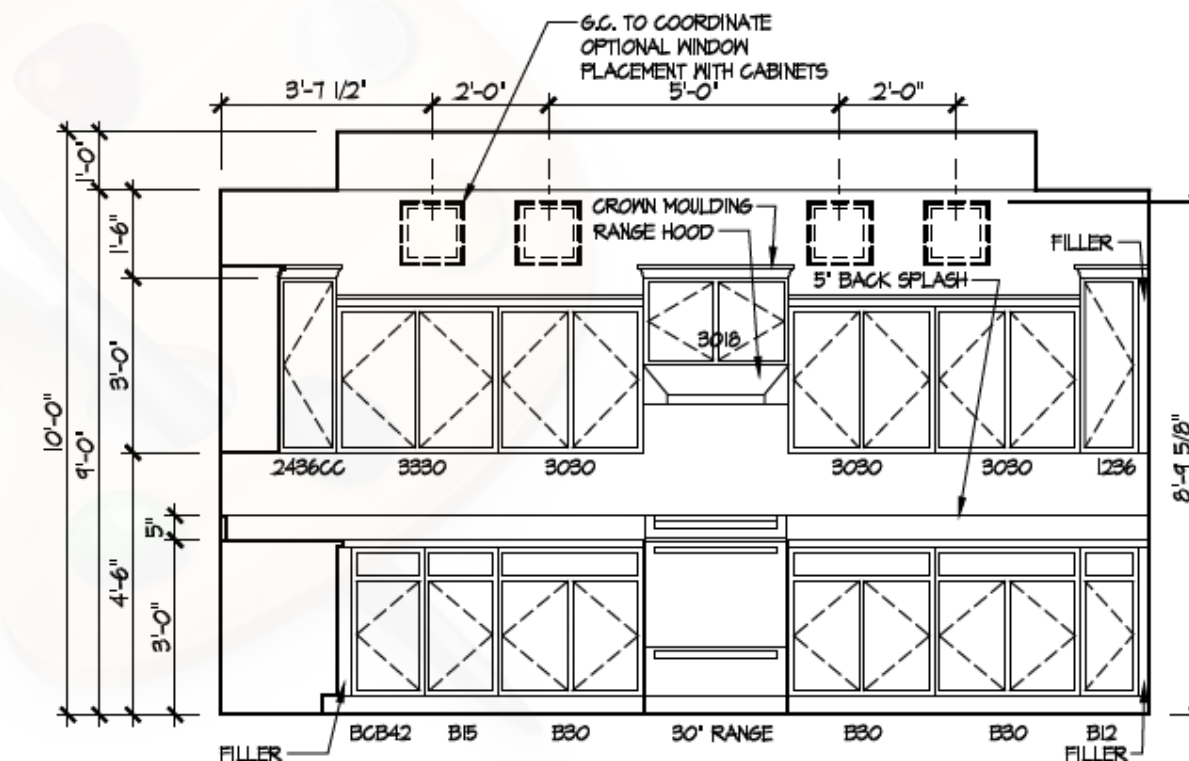

EPCON OH - FDG
Bel Haven LLC
West Chester, OH,

ISSUE	DESCRIPTION	DATE
01	BUILDER SET	4/12/2022

PROJECT
PLAN: BH Promenade Plus D4
ELEV: Elevation A
LOT: 56

DRAWING TITLE
DETAILS

SHEET NUMBER
A-402