

NOTES:
THICKENED SLAB SHALL BE
REINFORCED
WITH CONTINUOUS (2) #4 REBAR

1 FOUNDATION PLAN
A-050
1/8" = 1'-0" @ 11" x 17"

ISSUE	DESCRIPTION	DATE
01	BUILDER SET	10/16/2022

PROJECT
PLAN: BH Portico D2 D2+ - 4.5"
ELEV: Elevation A - Euro Country
LOT: 66


LOT ADDRESS:

DRAWING TITLE
FOUNDATION PLAN

SHEET NUMBER
A-050

2 Story Slab Home
Humidifier
Laundry tub
ice maker
irrigation line
3 hose bibs !!! garage , rear and left side of house

Gas Furnace , Heater and Fireplace

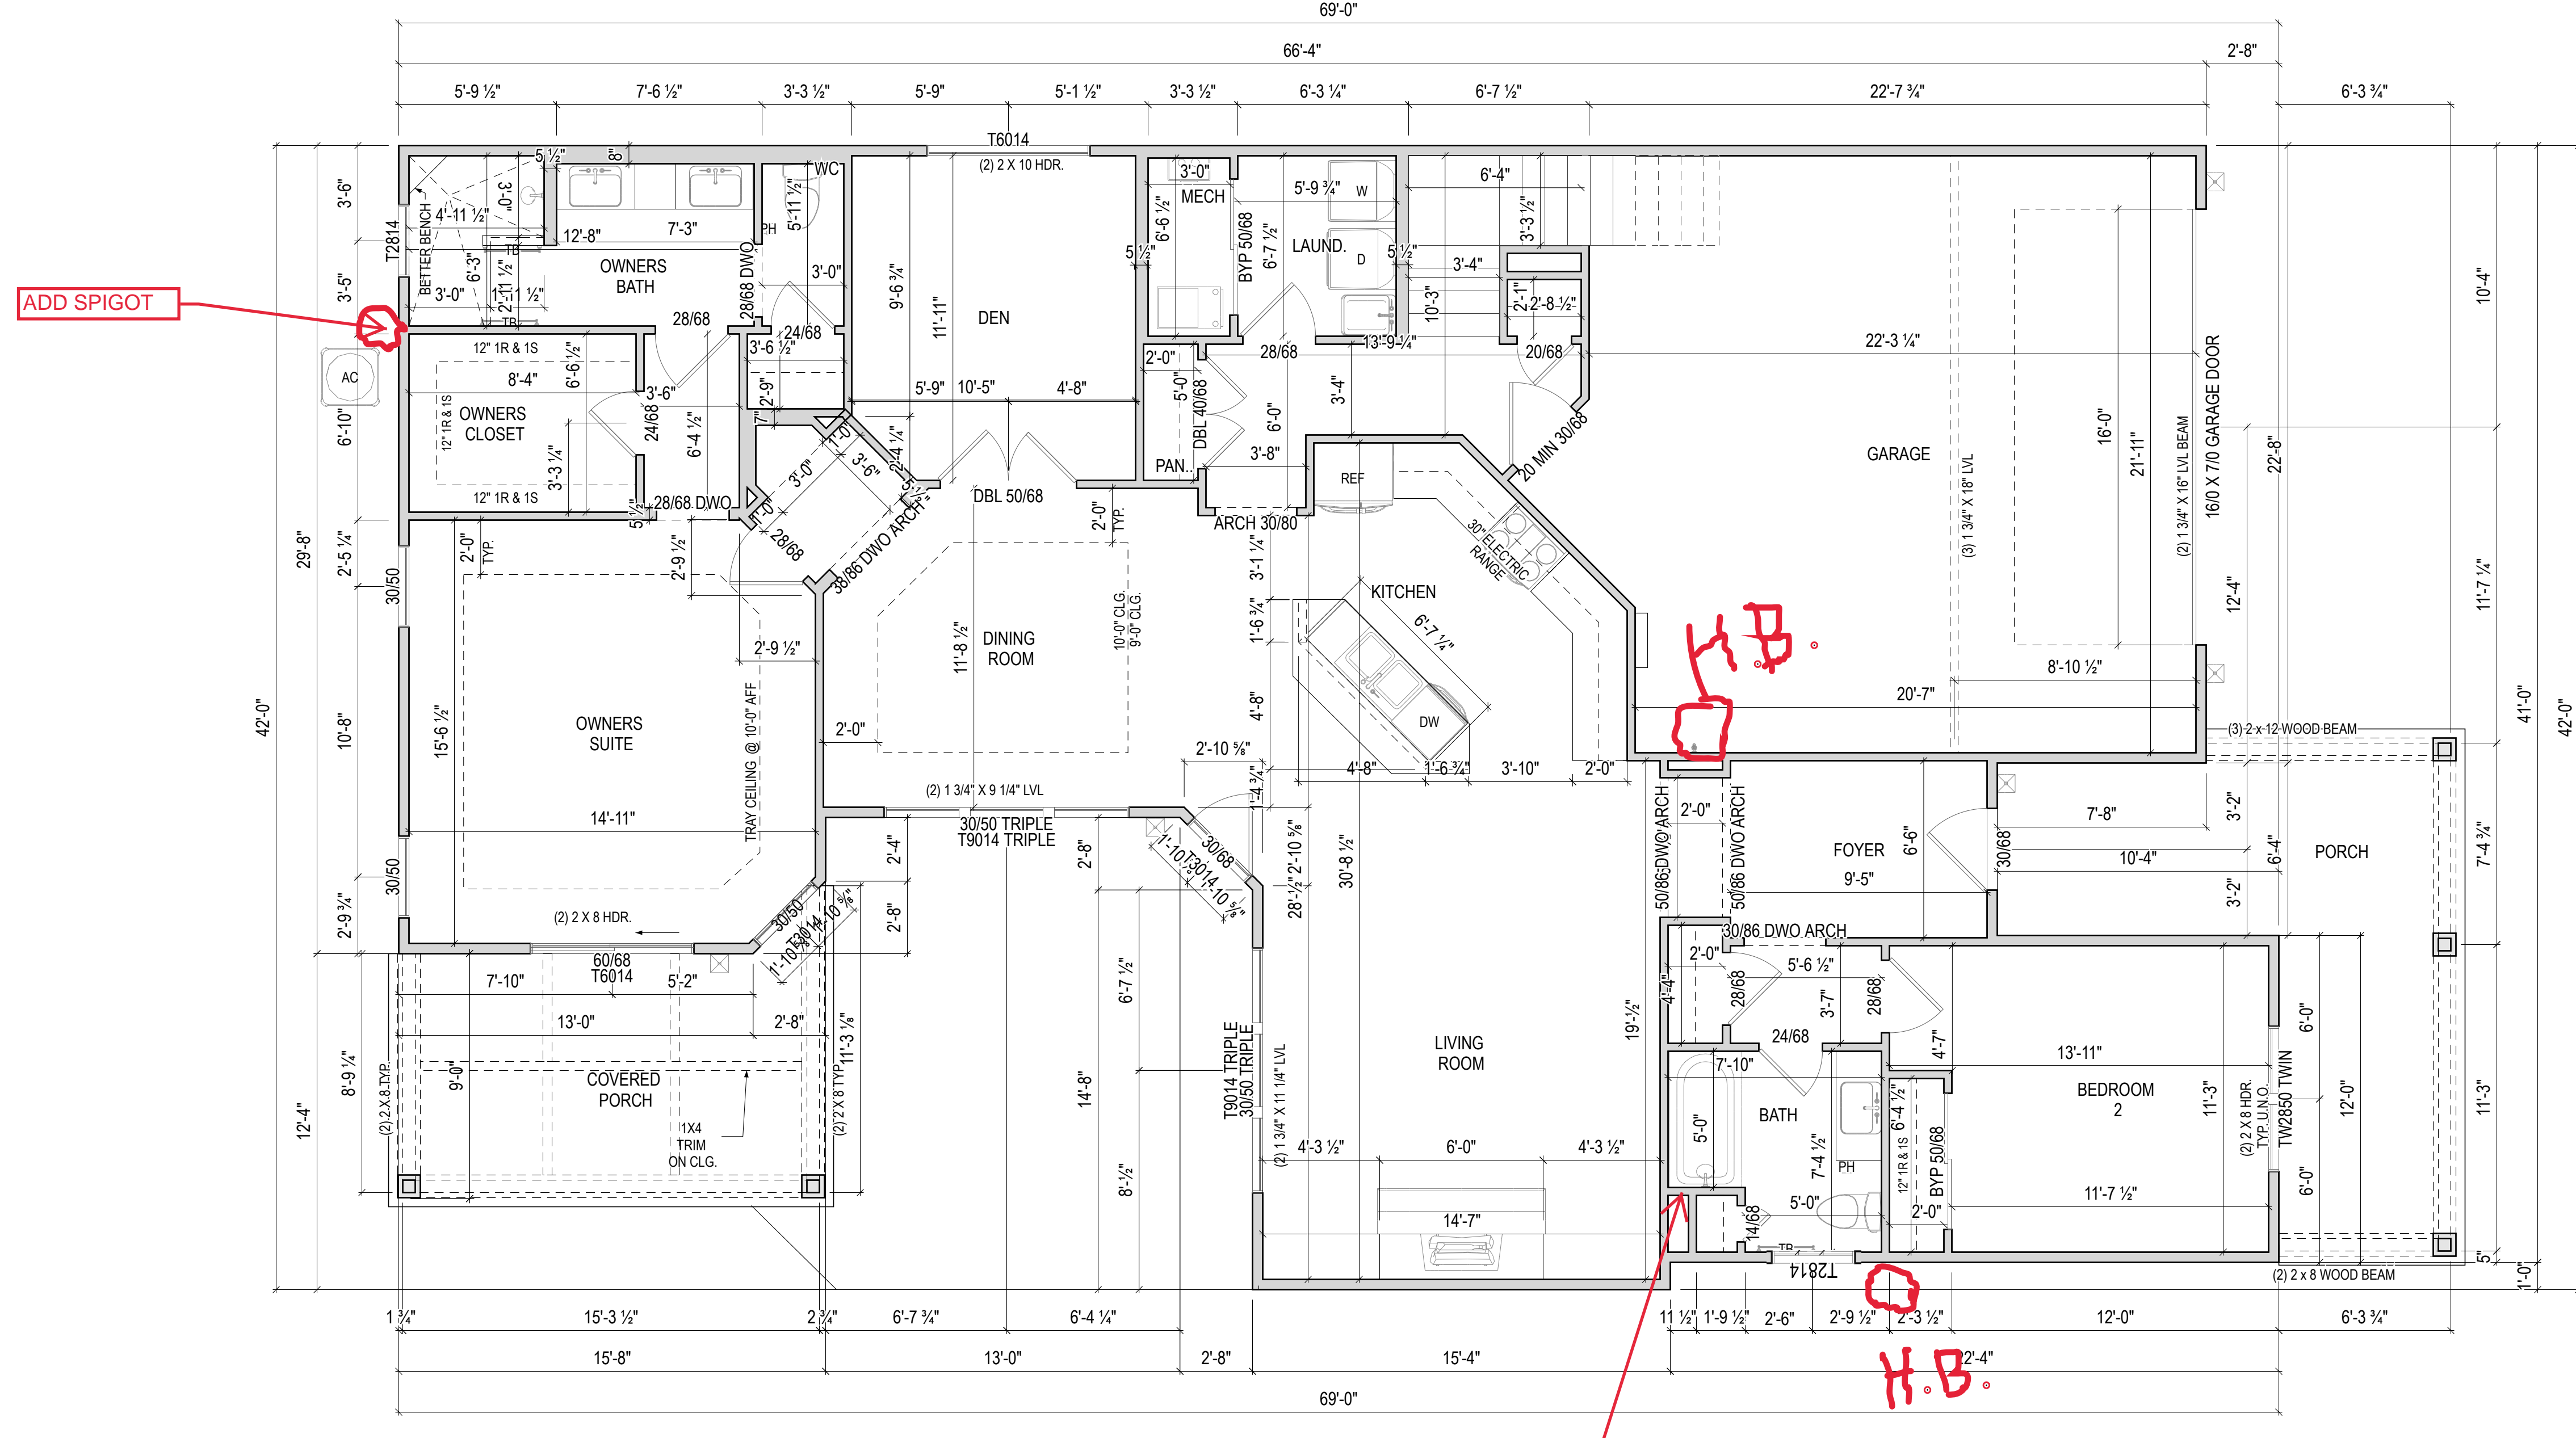

ADD SPIGOT

SOAKING DEPTH TUB IN LIEU OF STD. TUB

NOTES:
- ARCHED OPENINGS: SPRING POINT @ 78" A.A.F.
TOP OF ARCH 8'-6" ABOVE SPRING POINT.


ISSUE	DESCRIPTION	DATE
01	BUILDER SET	10/16/2022

PROJECT
PLAN: BH Portico D2 D2+ - 4.5"
ELEV: Elevation A - Euro Country
LOT: 66

LOT ADDRESS:

DRAWING TITLE
FIRST FLOOR PLAN

SHEET NUMBER
A-101

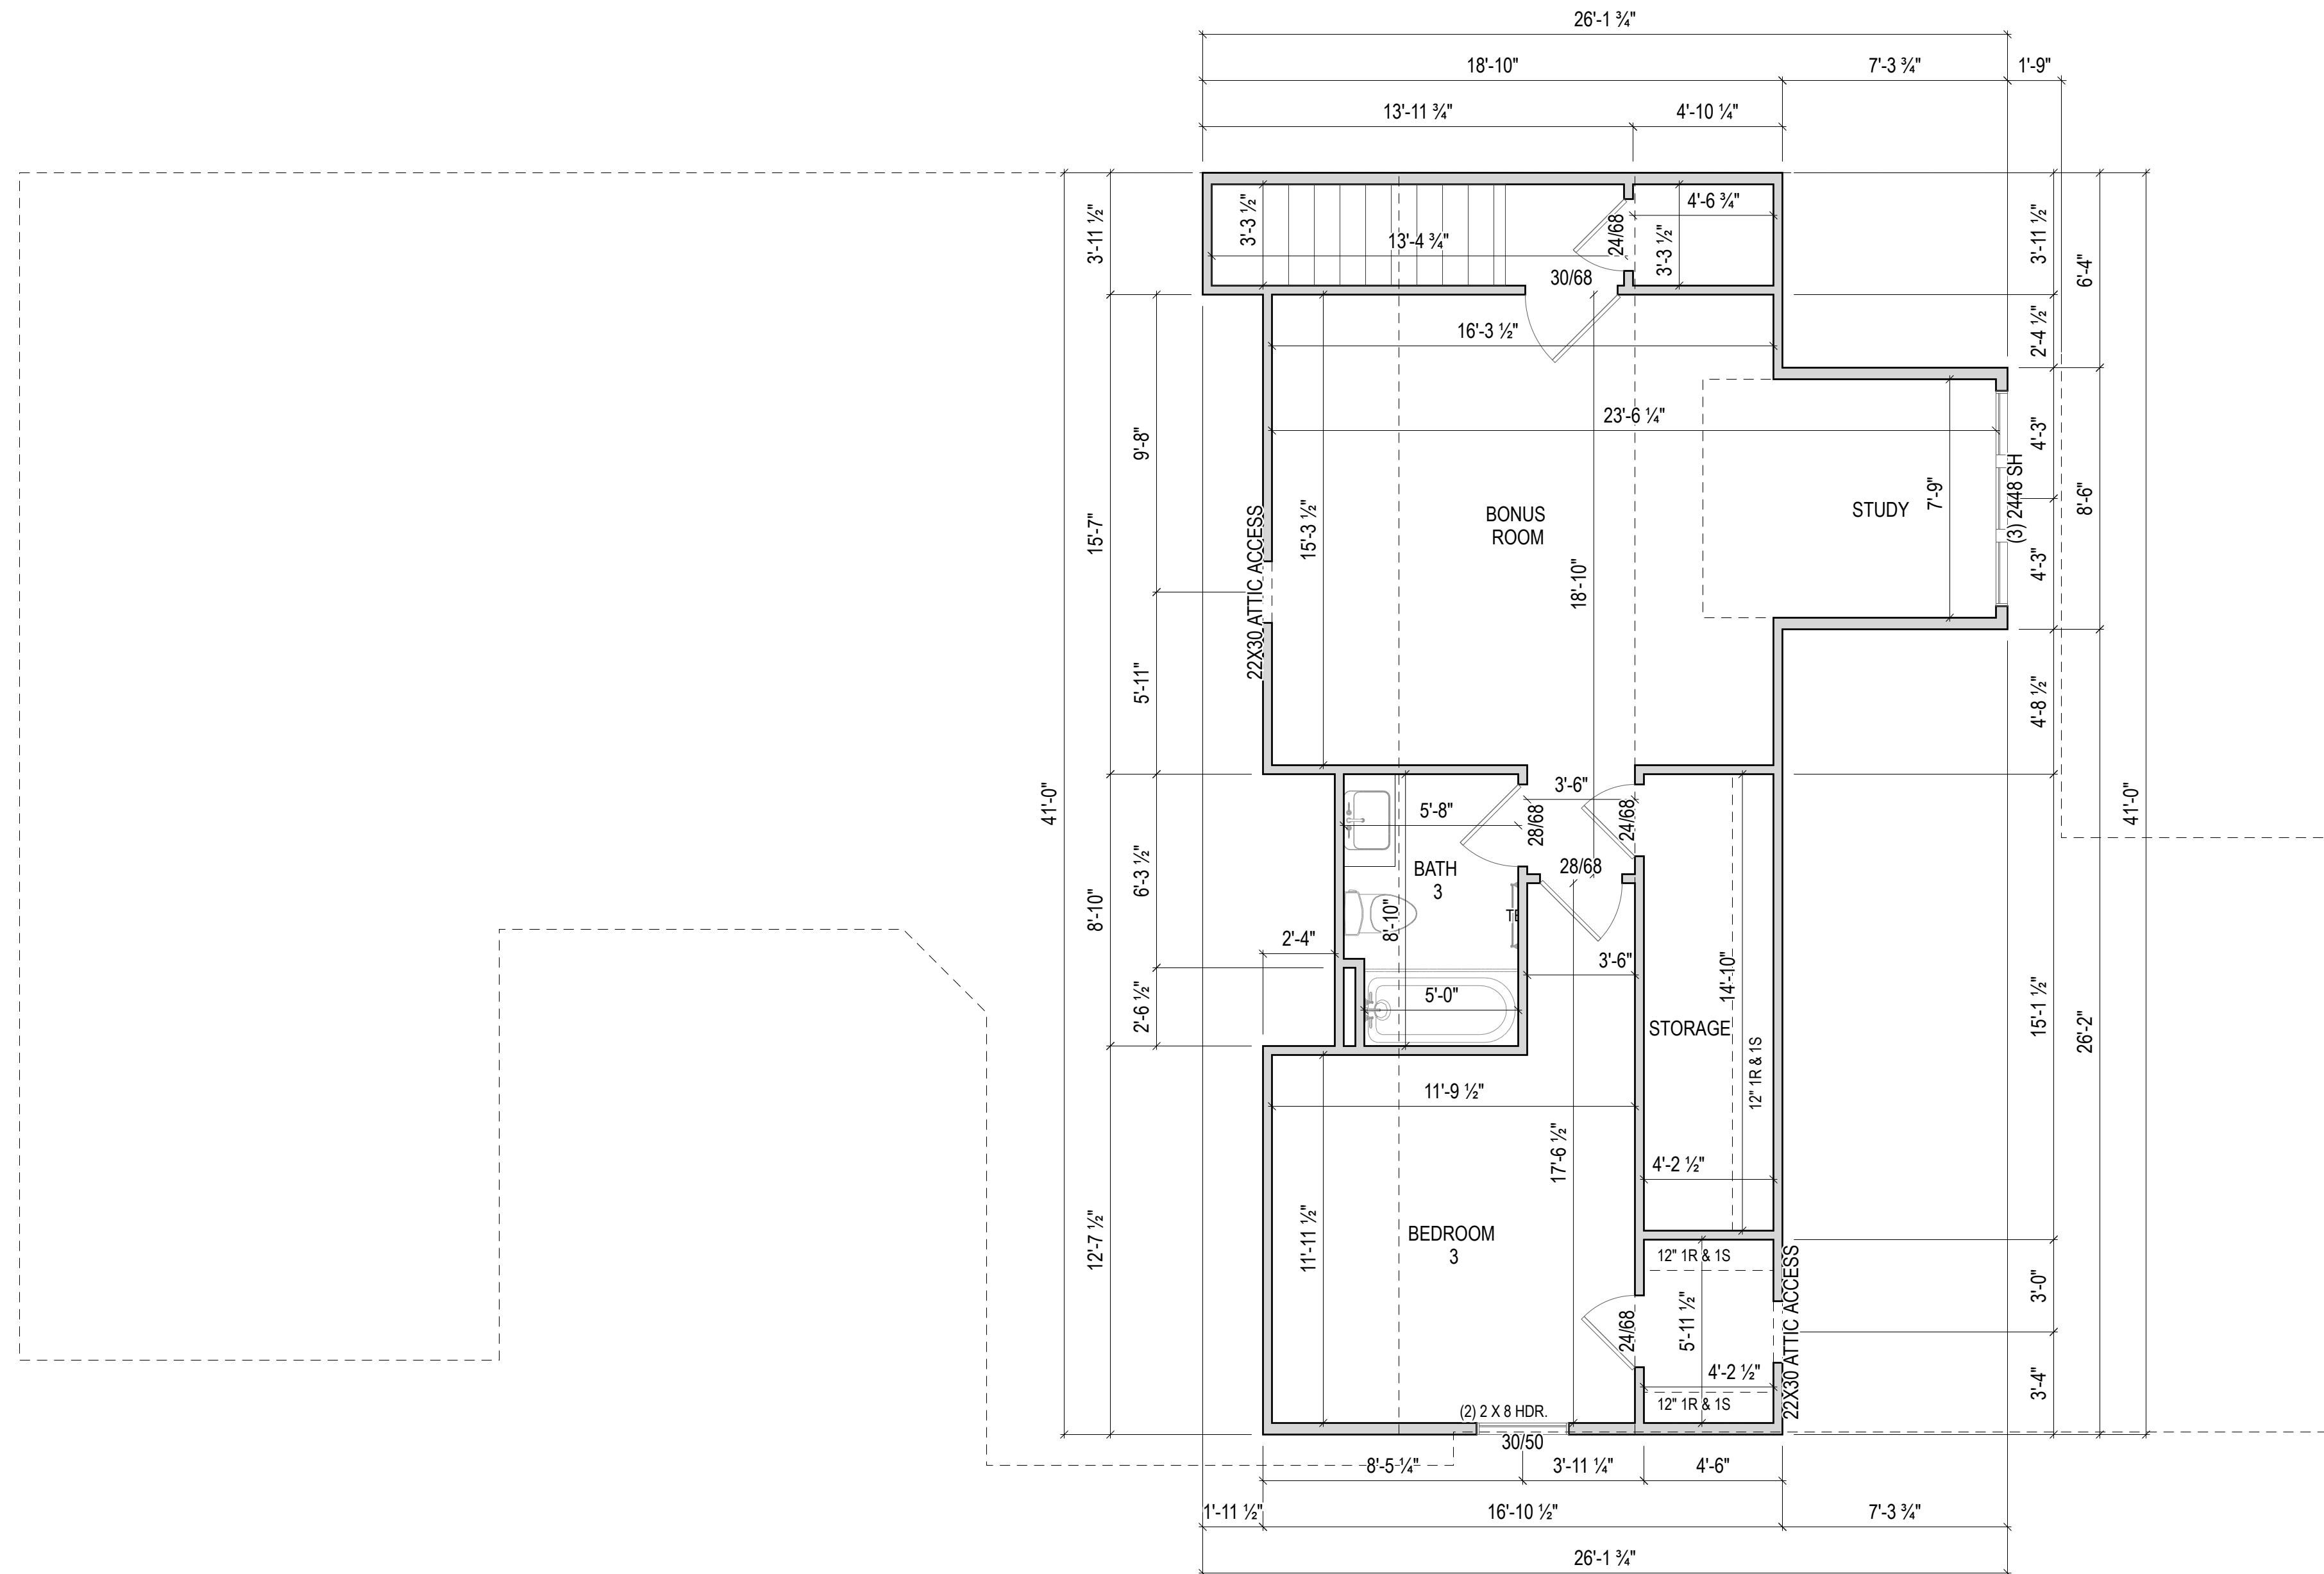


ISSUE	DESCRIPTION	DATE
01	BUILDER SET	10/16/2022

PROJECT
 PLAN: BH Portico D2 D2+ - 4.5"
 ELEV: Elevation A - Euro Country
 LOT: 66


LOT ADDRESS:

DRAWING TITLE
SECOND FLOOR PLAN


SHEET NUMBER
A-102

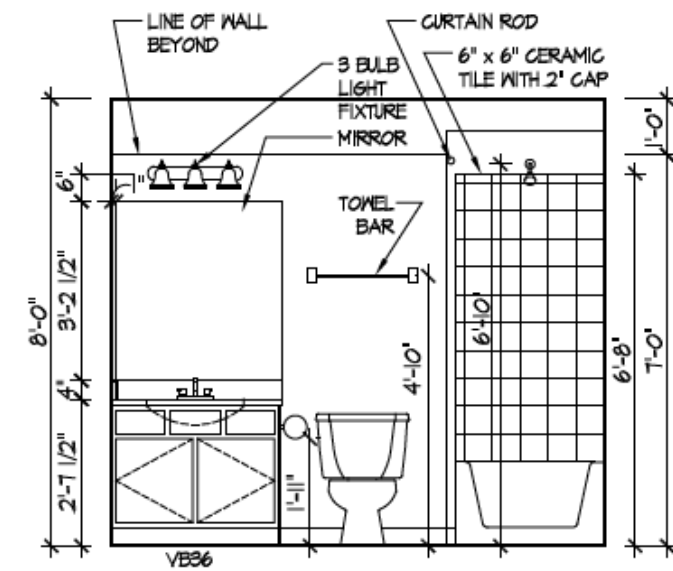


1 BATH 3: BONUS RM
A-401

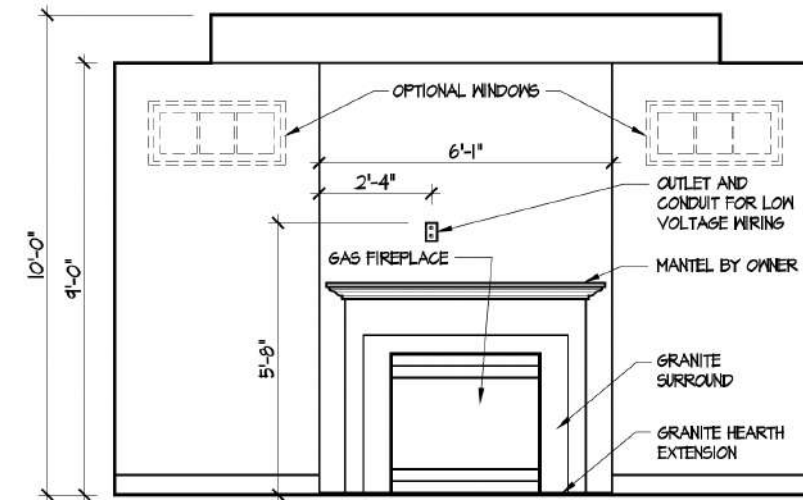


2 FIREPLACE (D2)
A-401

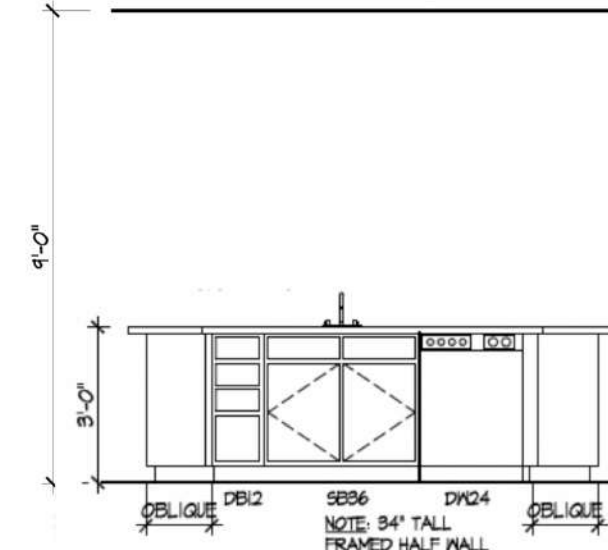


3 KITCHEN ISLAND
A-401

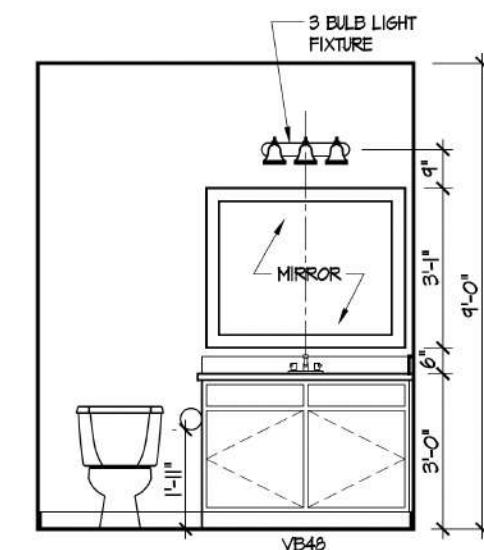


4 BATH 2: VANITY
A-401

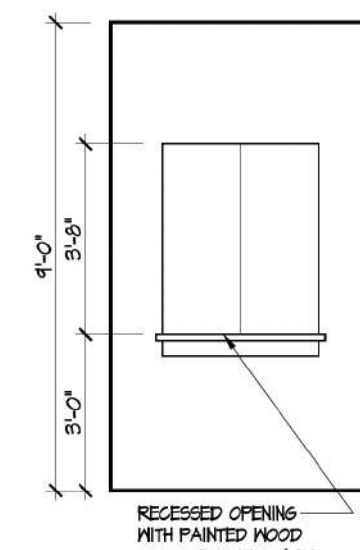


5 MASTER FOYER ENTRY
A-401

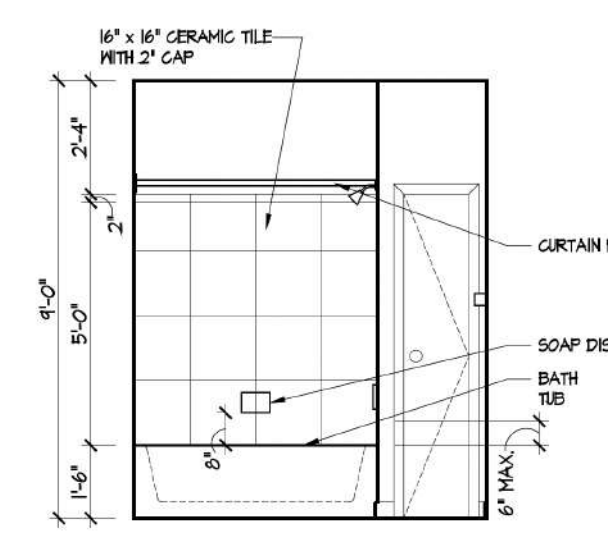


6 BATH 2: TUB/SHWR
A-401

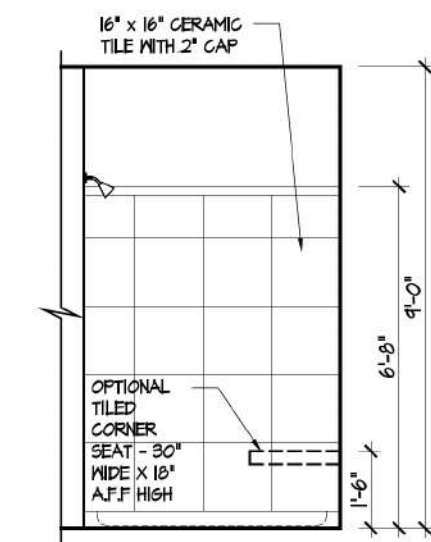

7 MASTER SHOWER: W/ SEAT
A-401

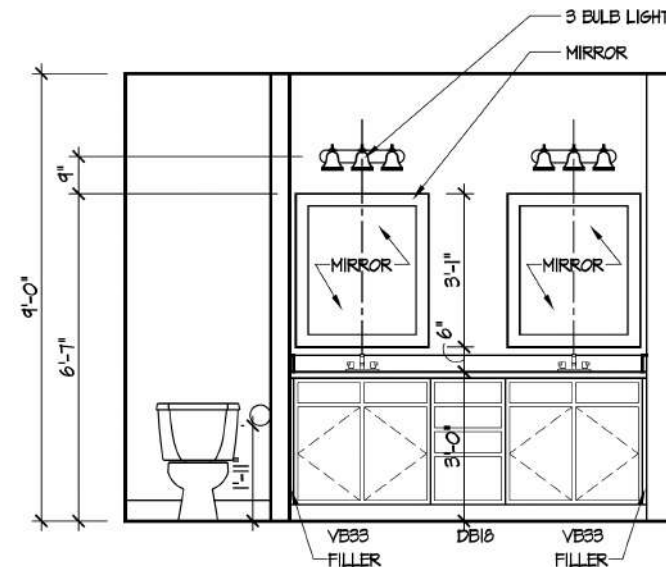

8 MASTER BATH: VANITY
A-401

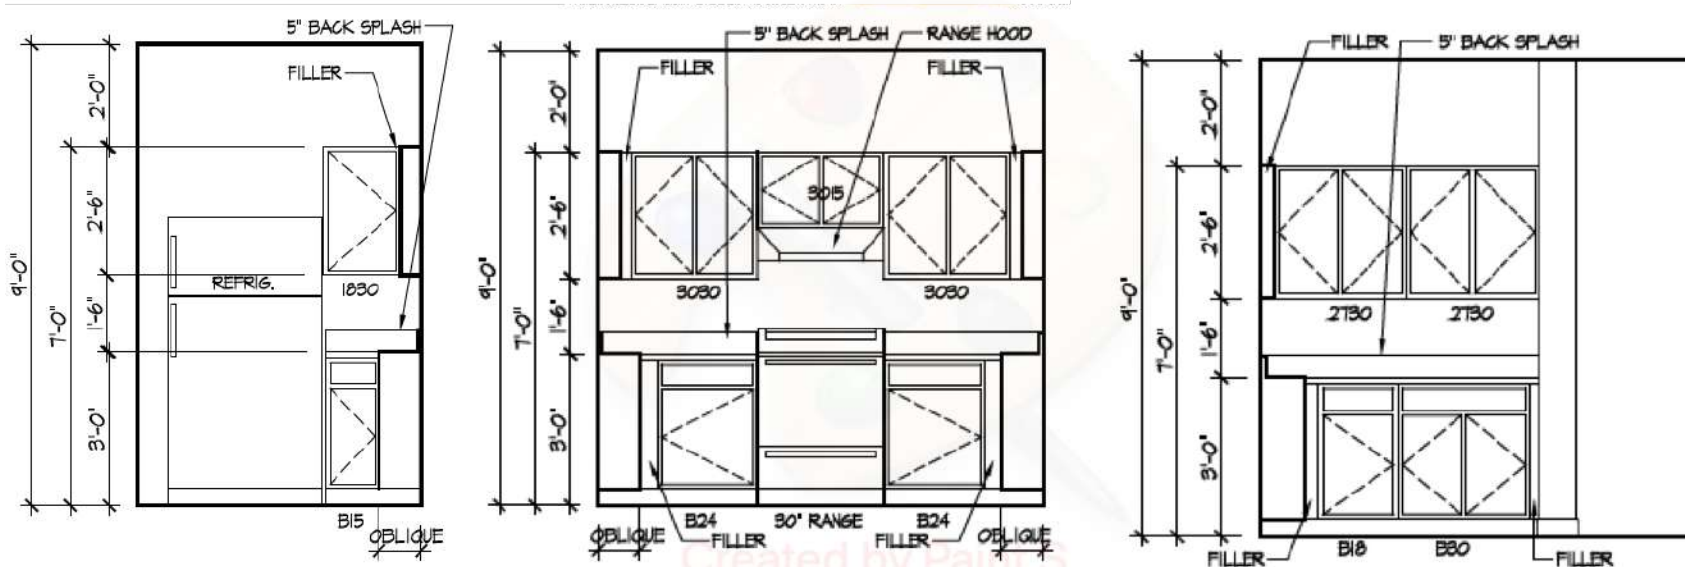

9 KITCHEN STANDARD LAYOUT (D2)
A-401

ISSUE	DESCRIPTION	DATE
01	BUILDER SET	10/16/2022

PROJECT
PLAN: BH Portico D2 D2+ - 4.5"
ELEV: Elevation A - Euro Country
LOT: 66

LOT ADDRESS:

DRAWING TITLE
DETAILS

SHEET NUMBER
A-401