

ISSUE	DESCRIPTION	DATE
01	BUILDER SET	11/21/2022


PROJECT
 PLAN: BH Promenade Plus D4
 ELEV: Elevation B
 LOT: 69

LOT ADDRESS: 8169 S. Bel Haven Lane,
 West Chester, OH 45069

DRAWING TITLE
FOUNDATION PLAN

SHEET NUMBER
A-050

BH 69 - 8169 S. Bel Haven Ln
 Ice maker
 Humidifier
 Laundry Tub
 Irrigation
 Gas Furnace , Heater , Fireplace and Cooktop

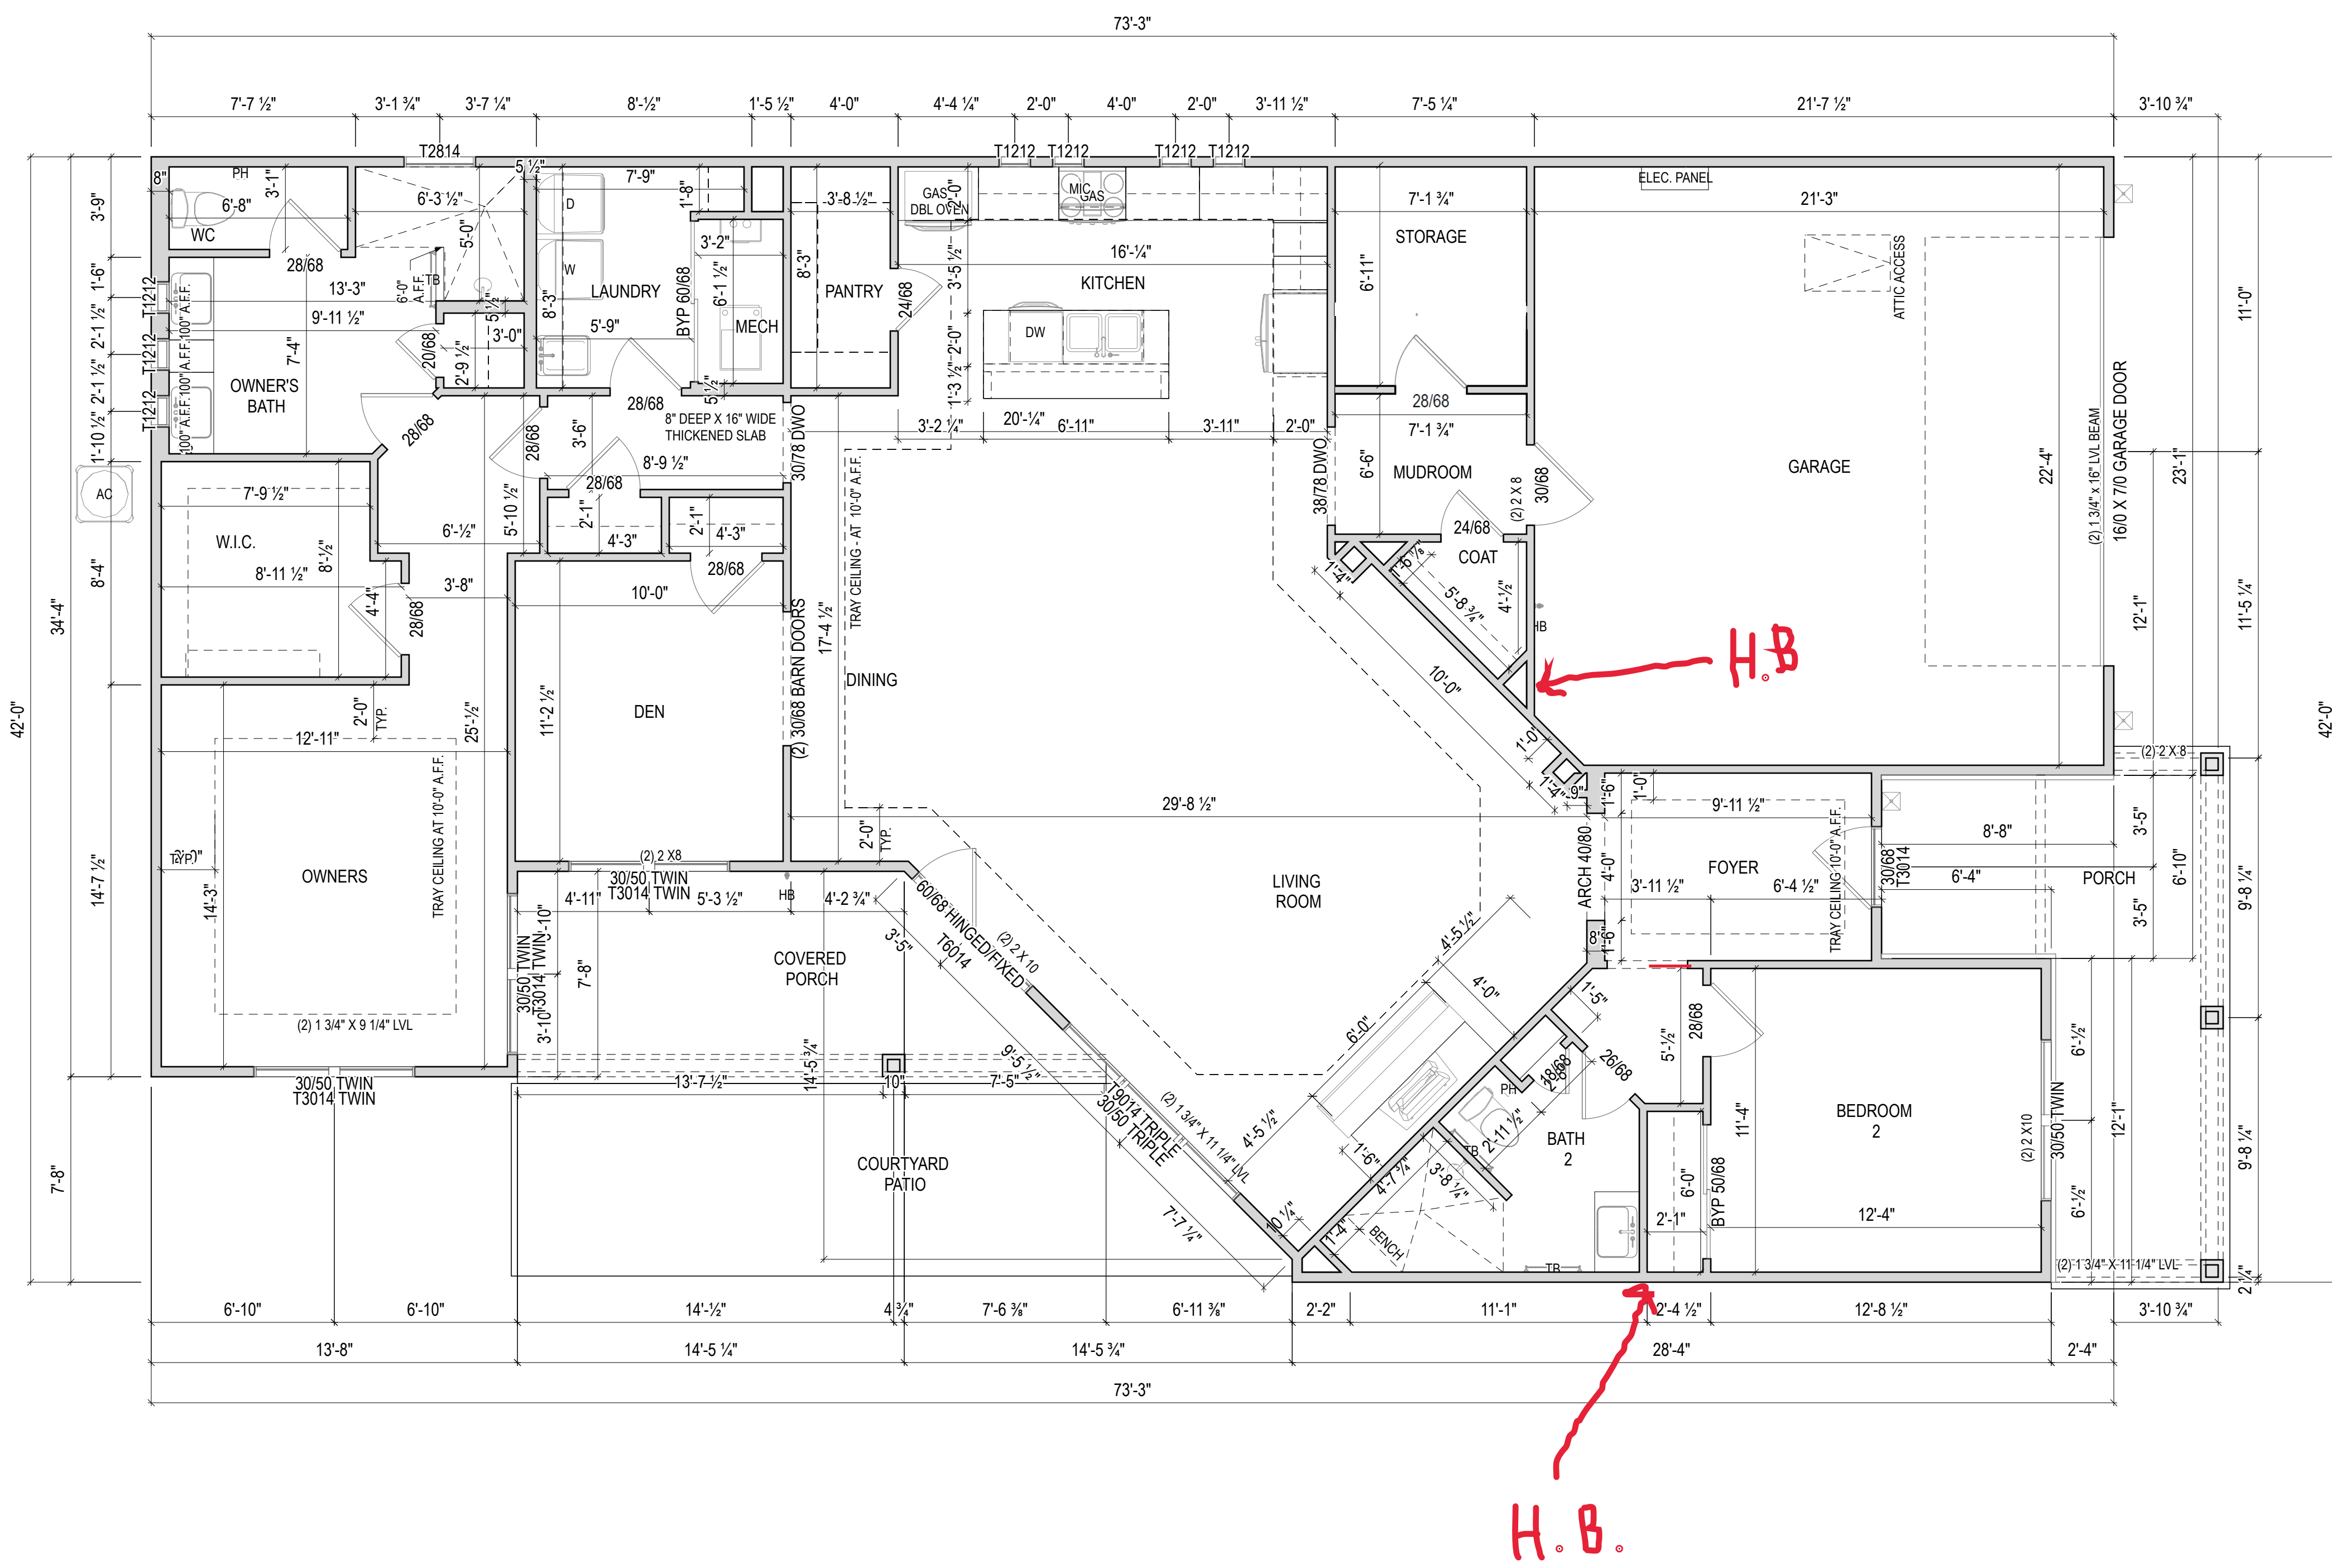


ISSUE	DESCRIPTION	DATE
01	BUILDER SET	11/21/2022

PROJECT
 PLAN: BH Promenade Plus D4
 ELEV: Elevation B
 LOT: 69


LOT ADDRESS: 8169 S. Bel Haven Lane,
 West Chester, OH 45069

DRAWING TITLE
**FIRST FLOOR
 PLAN**


SHEET NUMBER
A-101

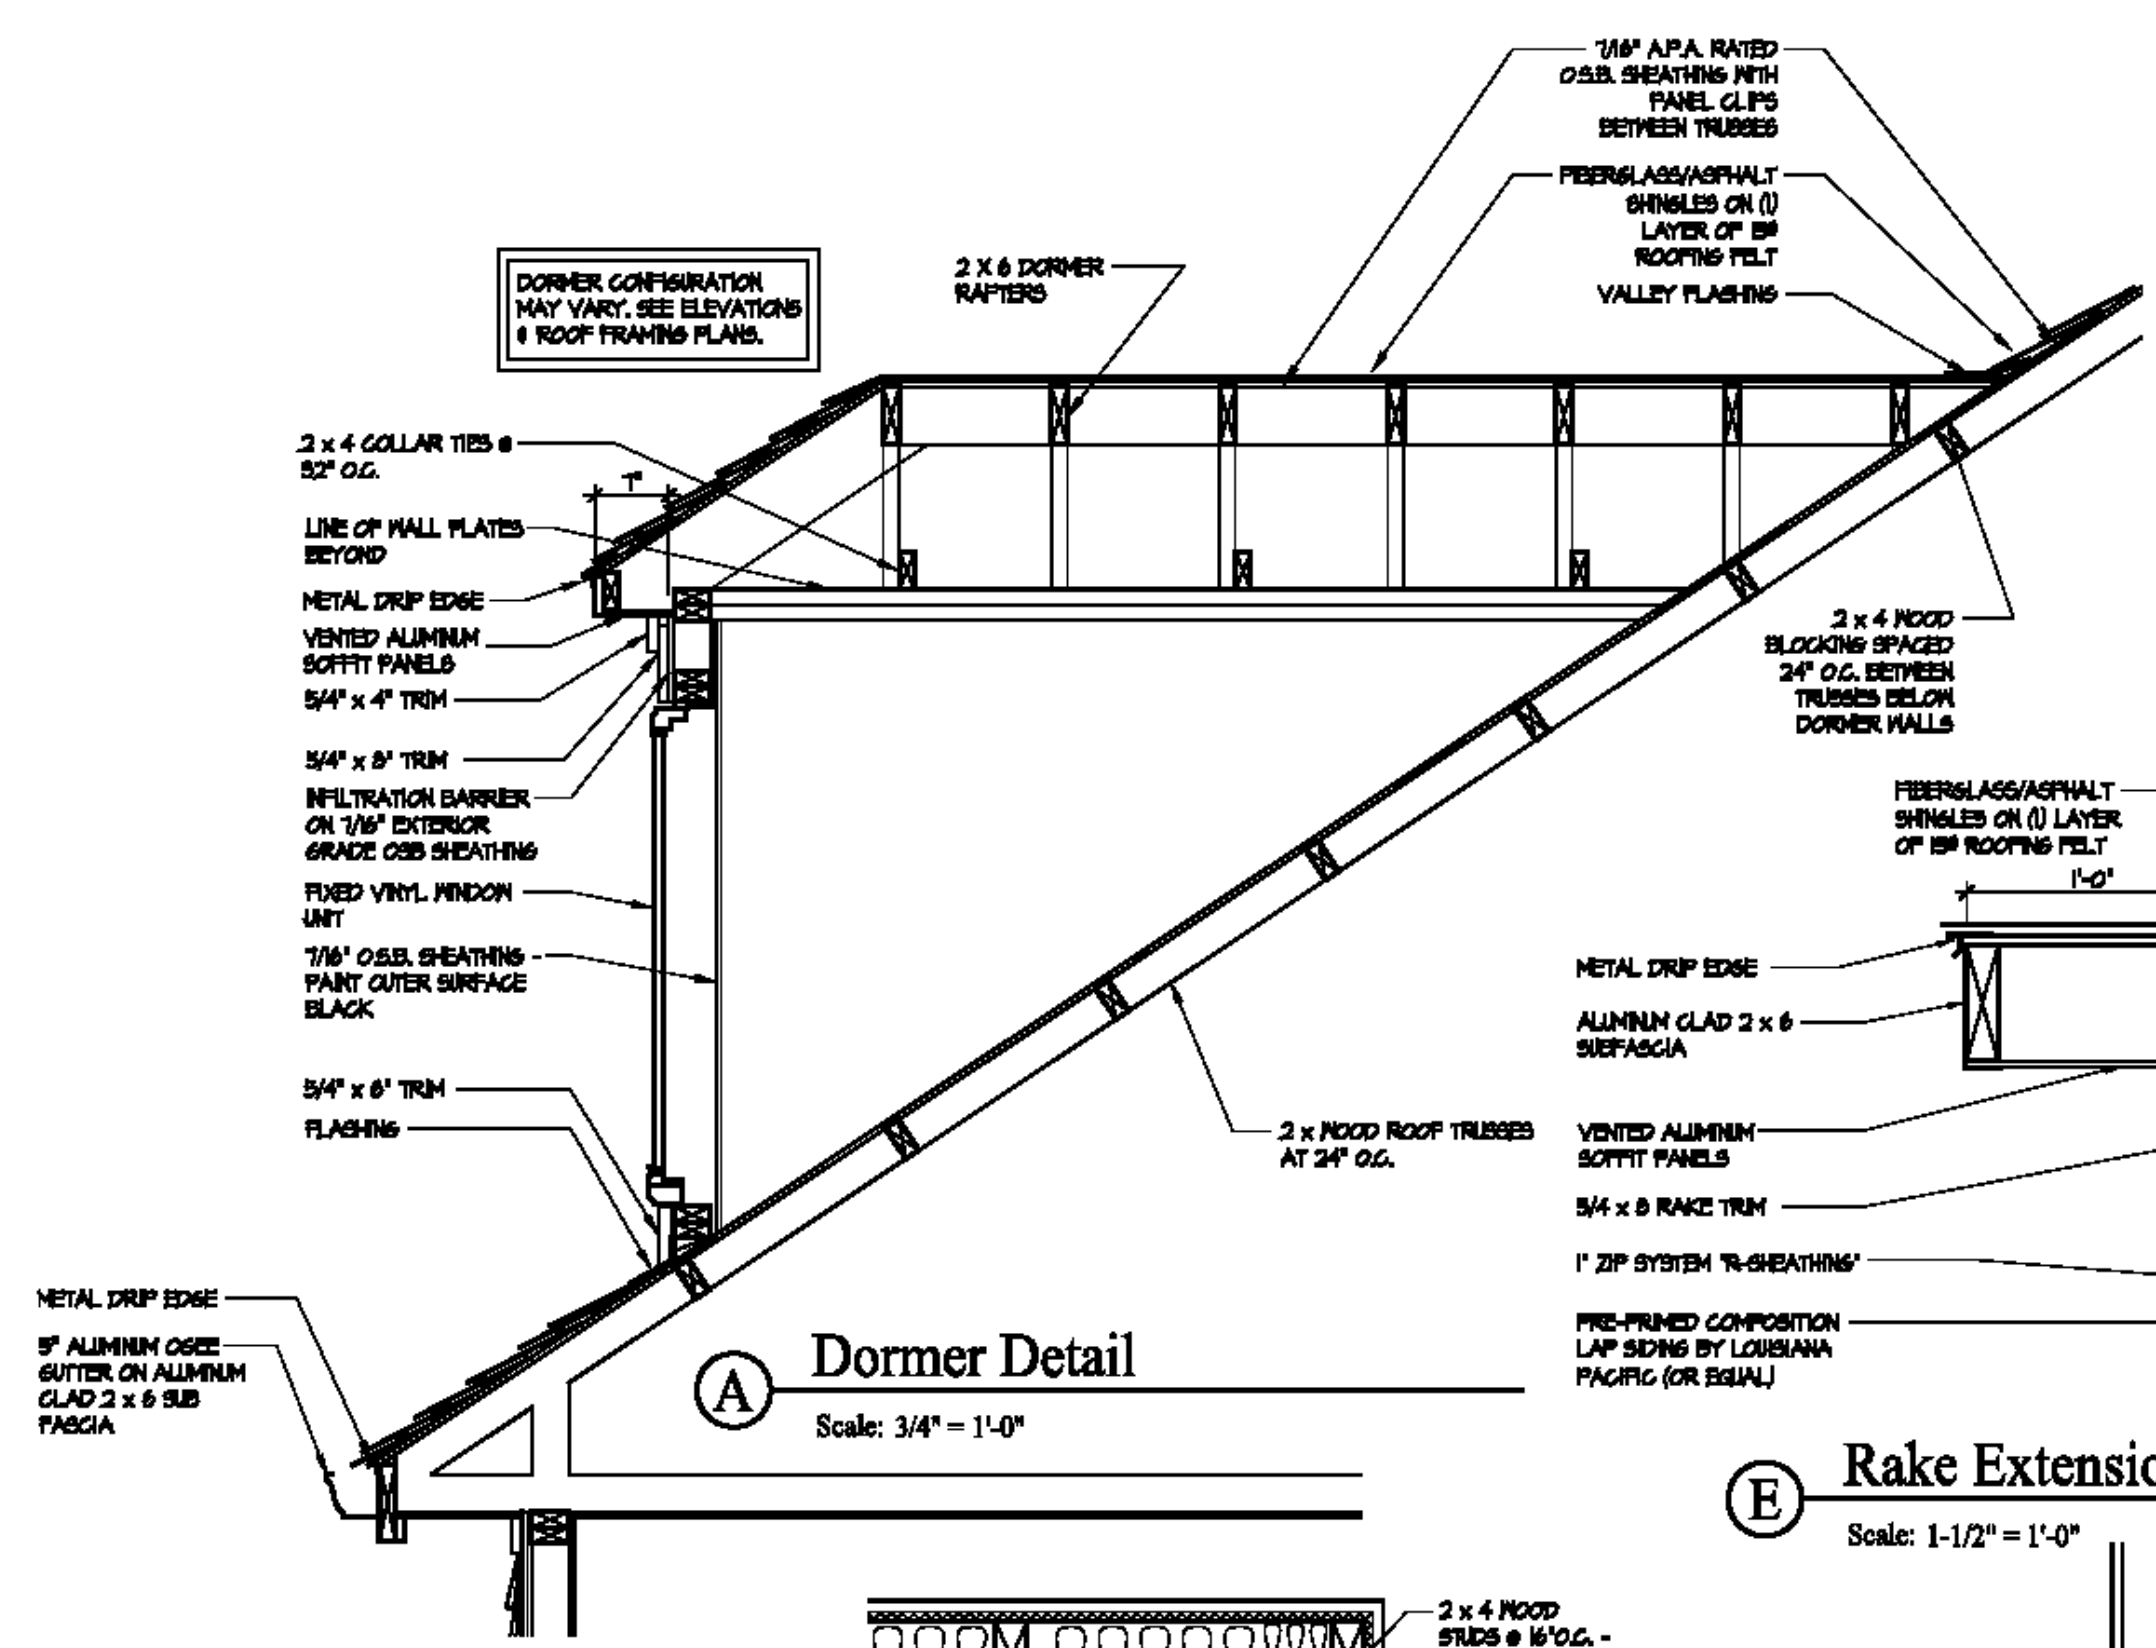


A Dormer Detail
Scale: 3/4" = 1'-0"

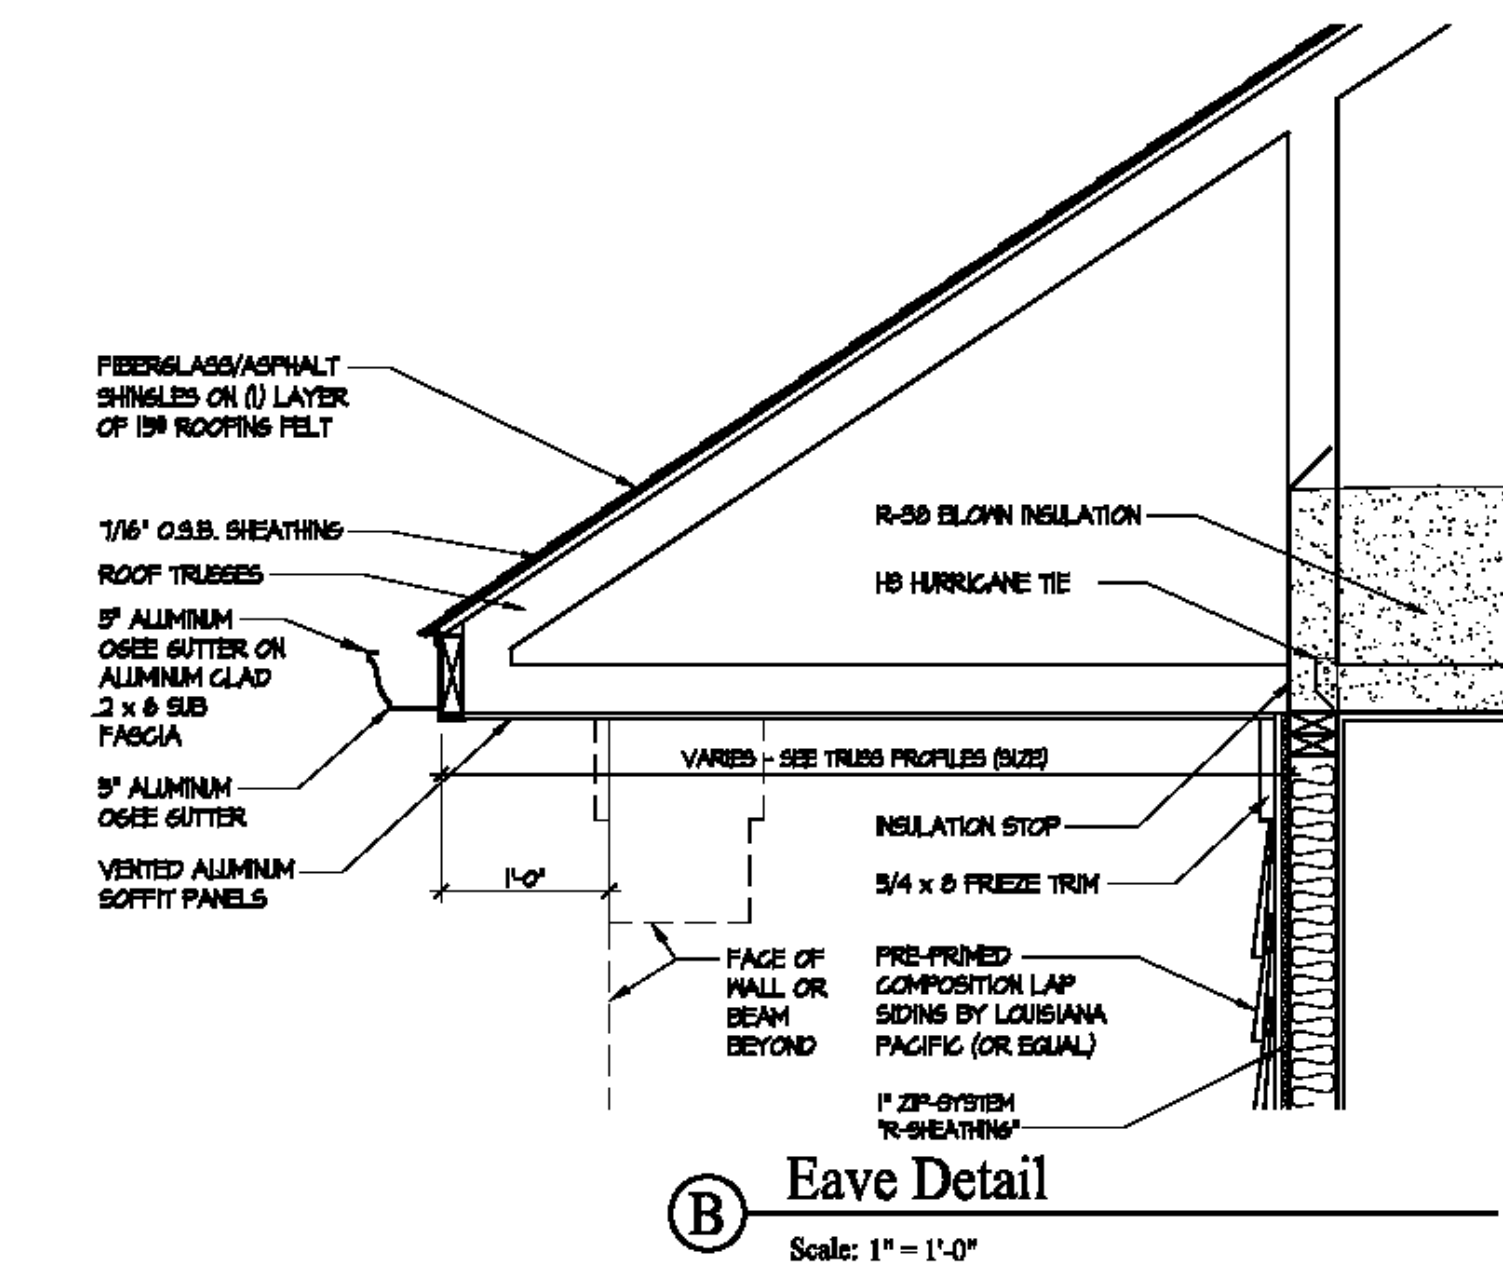


B Eave Detail
Scale: 1" = 1'-0"

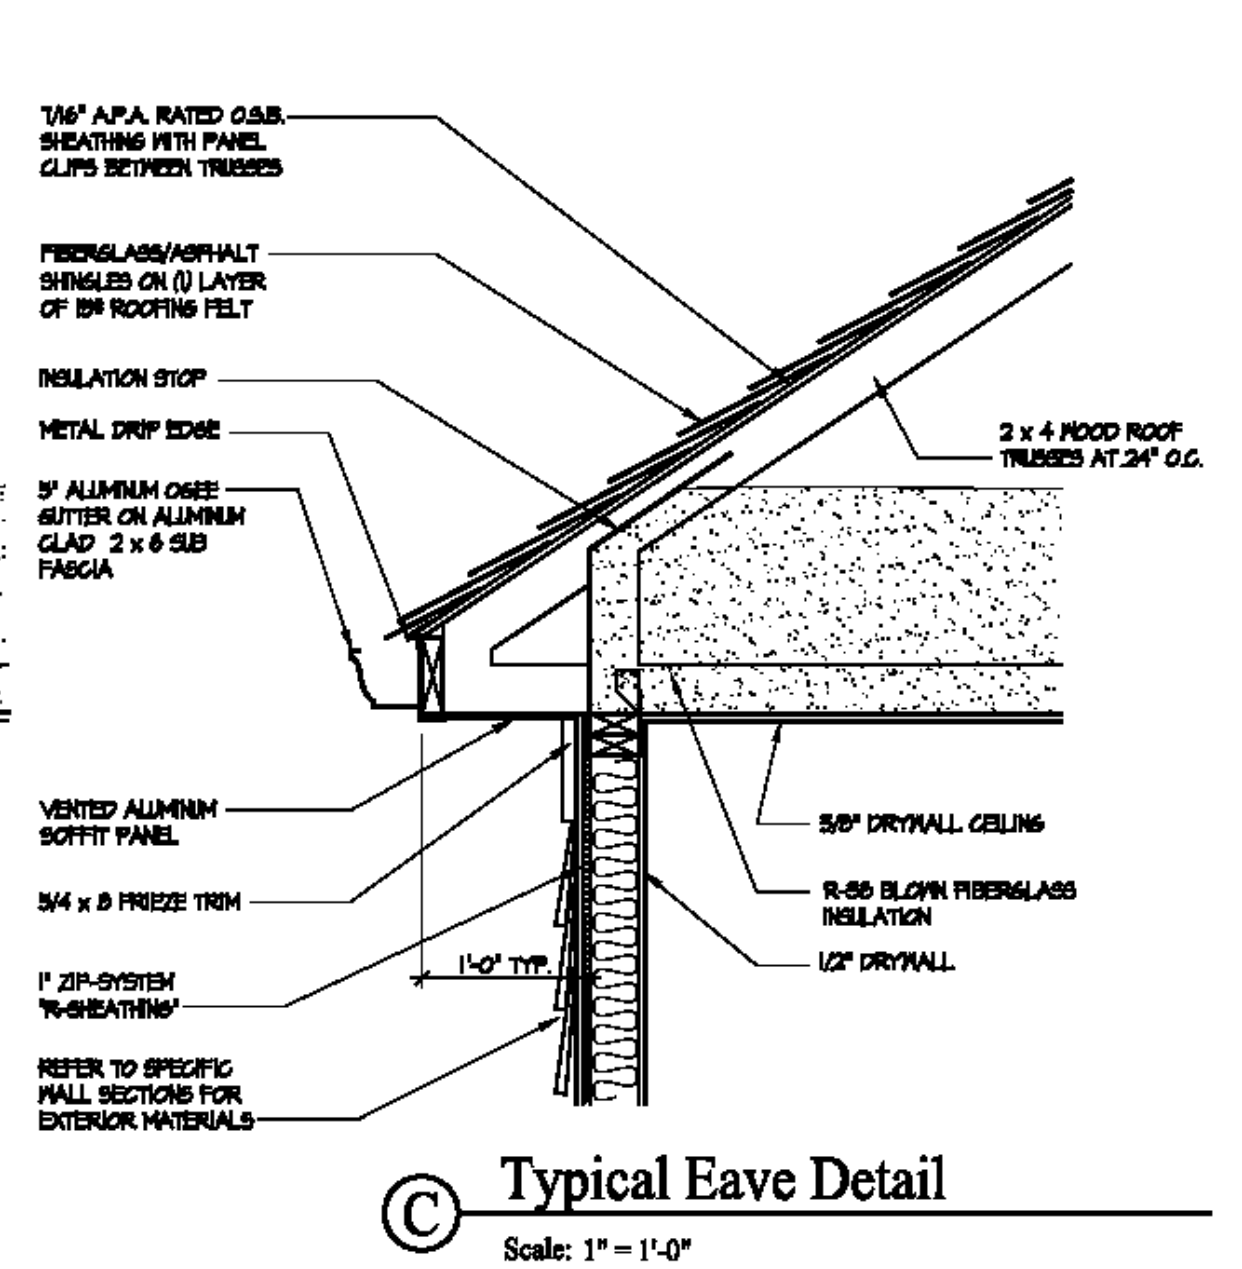


C Typical Eave Detail
Scale: 1" = 1'-0"

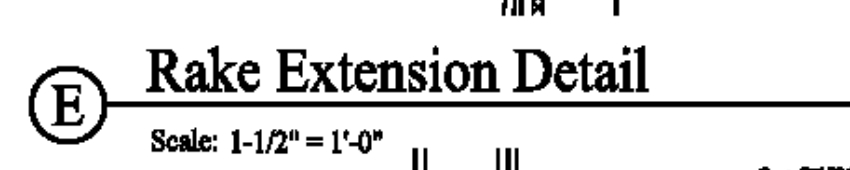


E Rake Extension Detail
Scale: 1-1/2" = 1'-0"

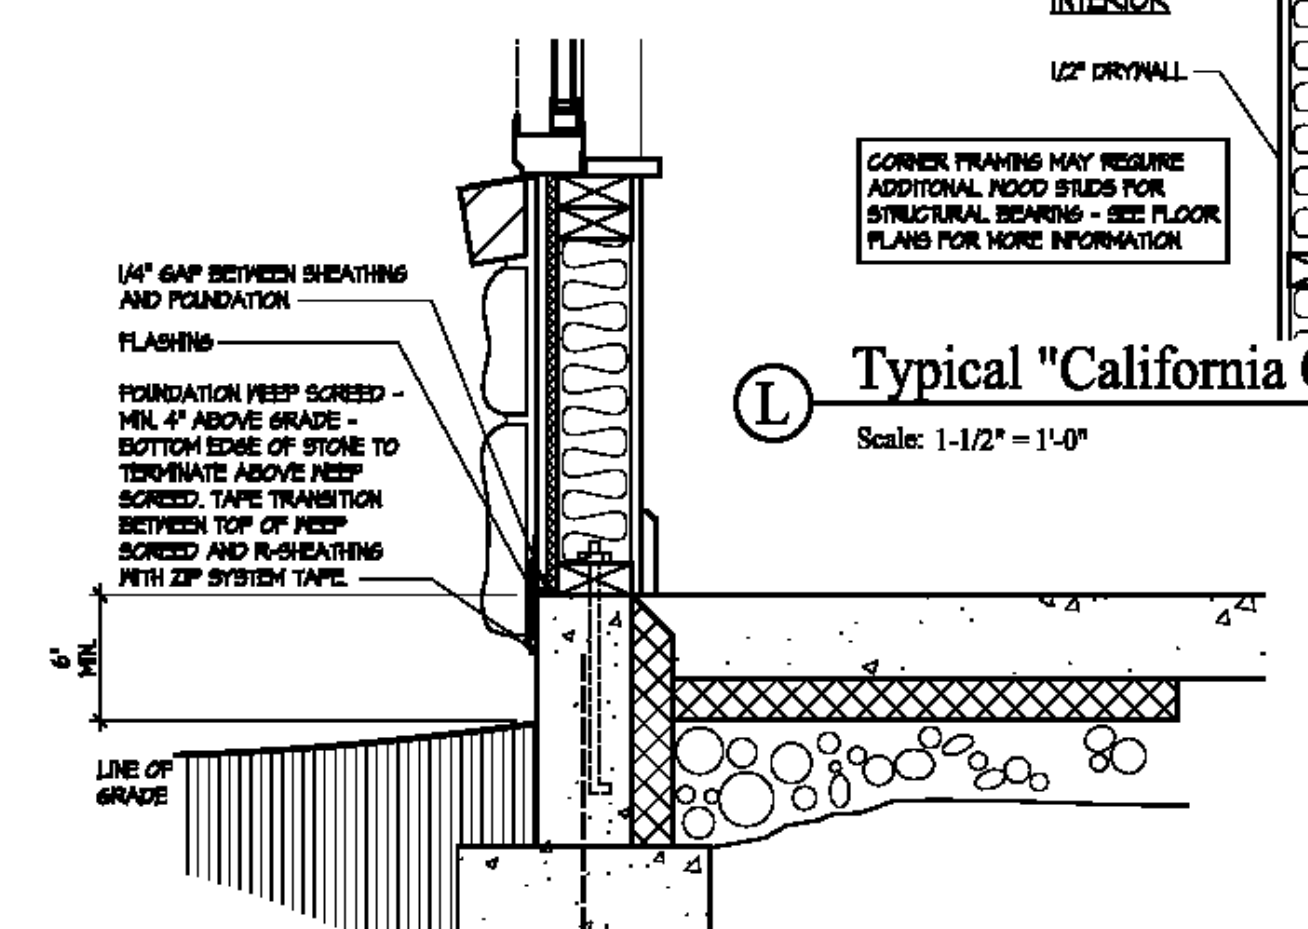


L Typical "California Corner" Framing
Scale: 1-1/2" = 1'-0"

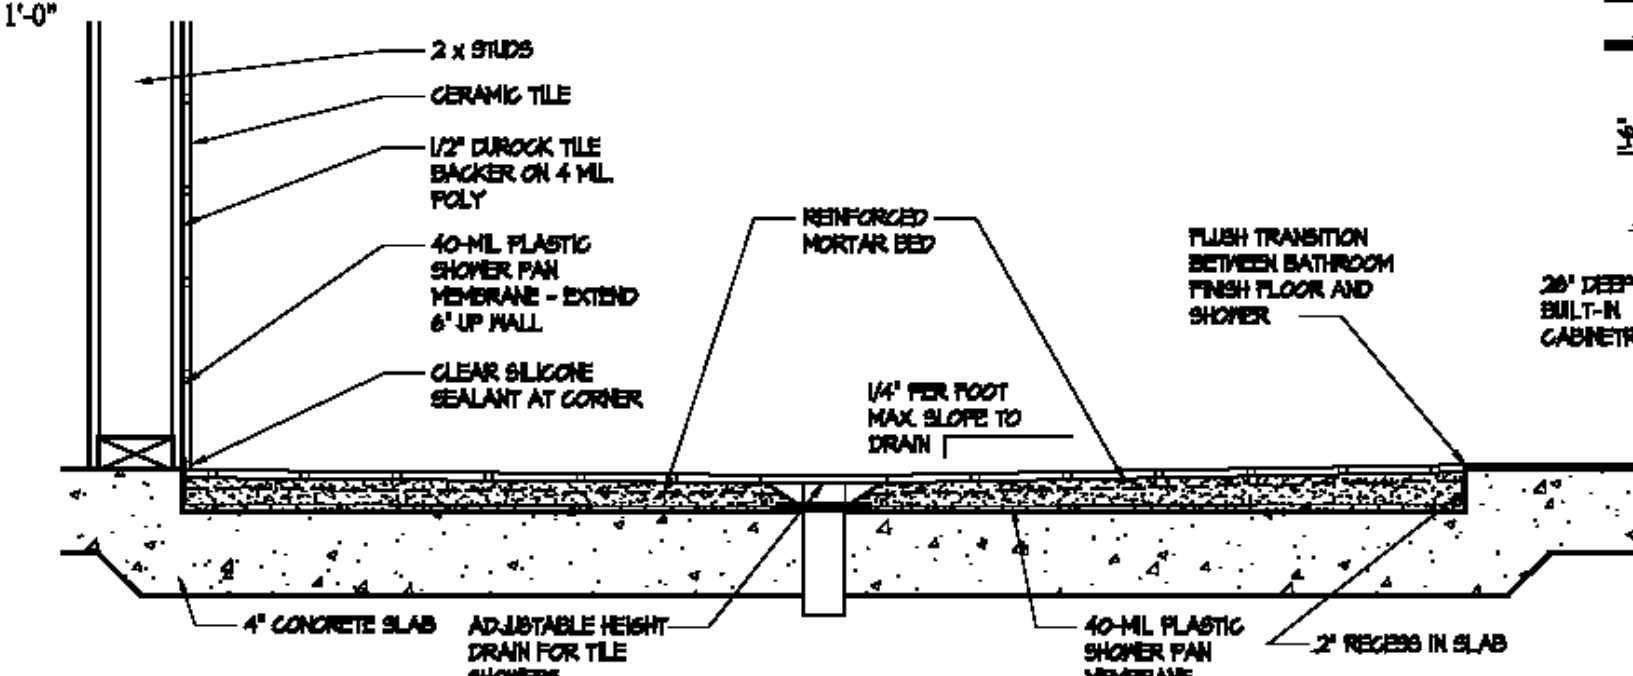


M Zero Threshold Shower Detail
Scale: 1-1/2" = 1'-0"

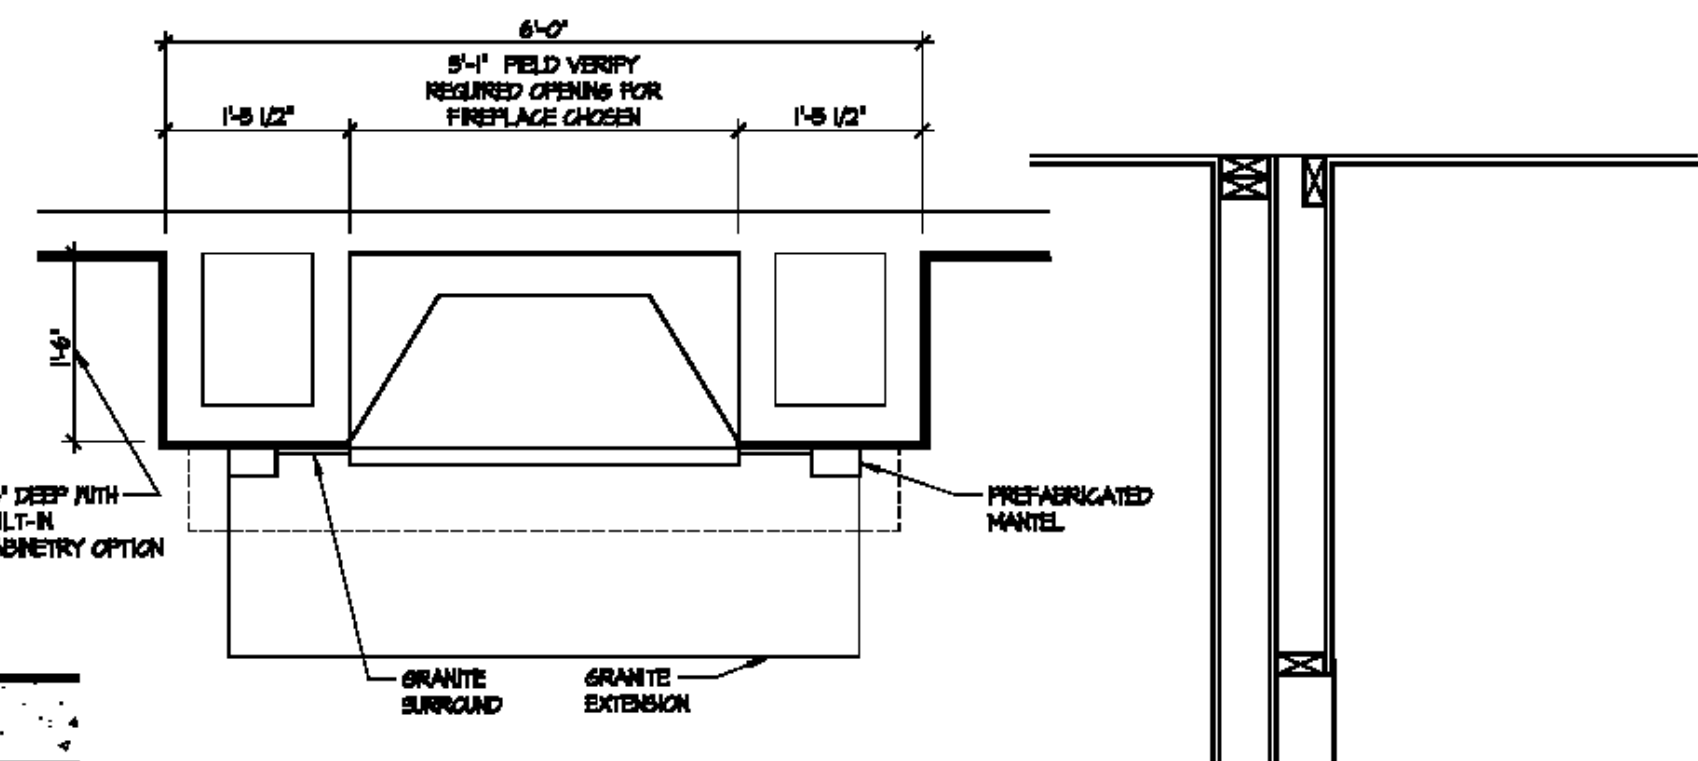


H Fireplace Plan Detail
Scale: 3/4" = 1'-0"

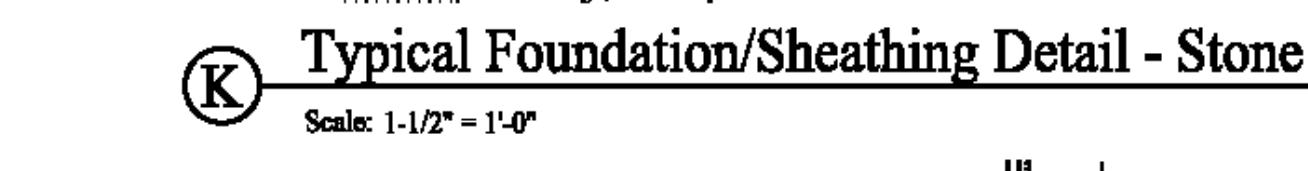


K Typical Foundation/Sheathing Detail - Stone
Scale: 1-1/2" = 1'-0"

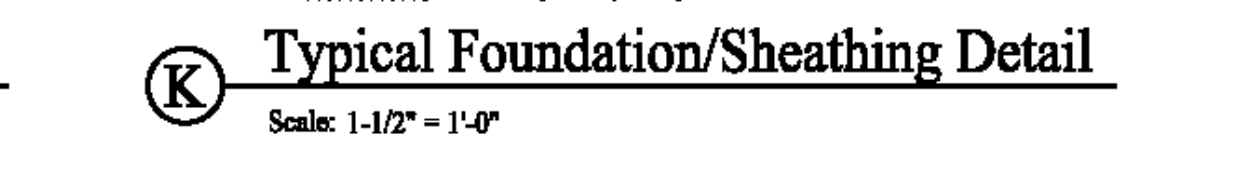


K Typical Foundation/Sheathing Detail
Scale: 1-1/2" = 1'-0"

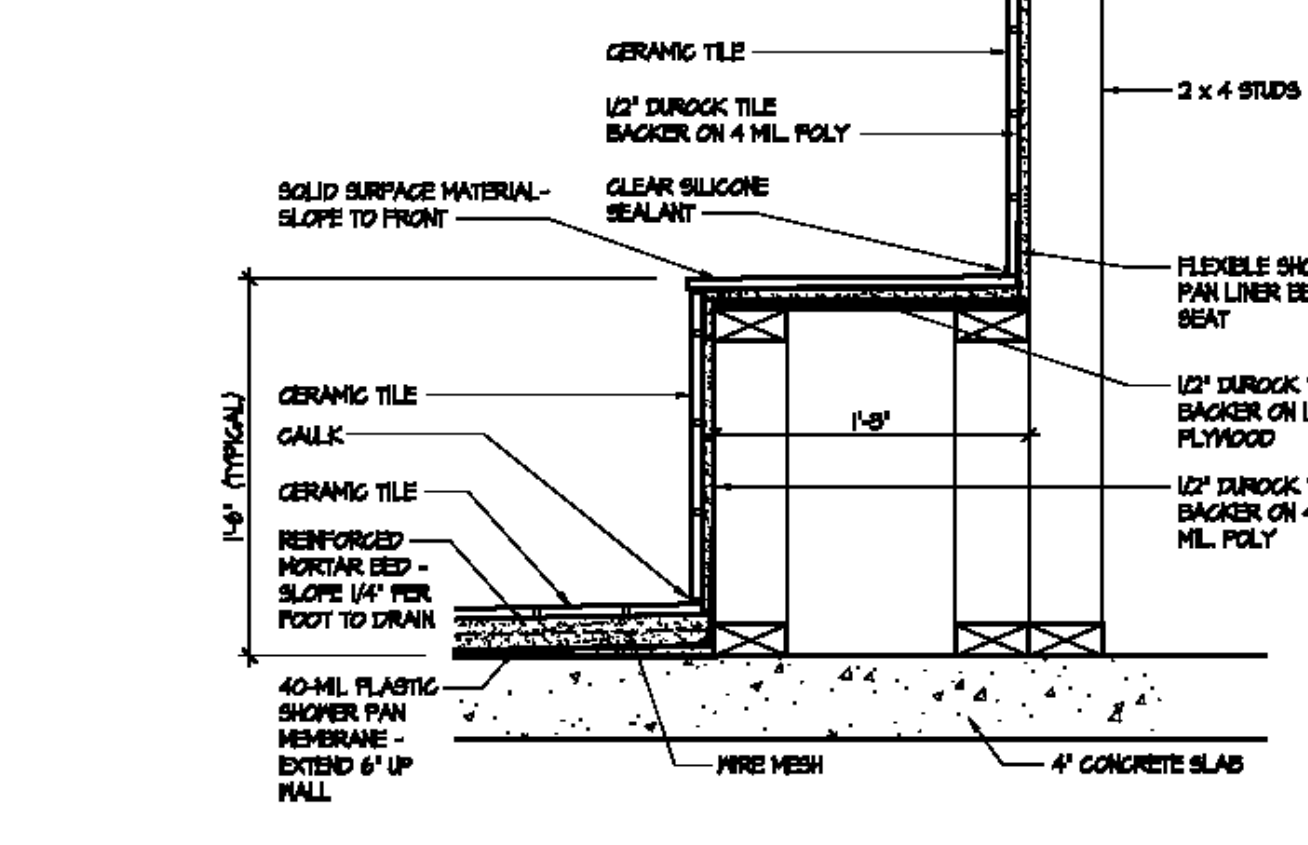


D Shower Bench Detail
Scale: 1-1/2" = 1'-0"

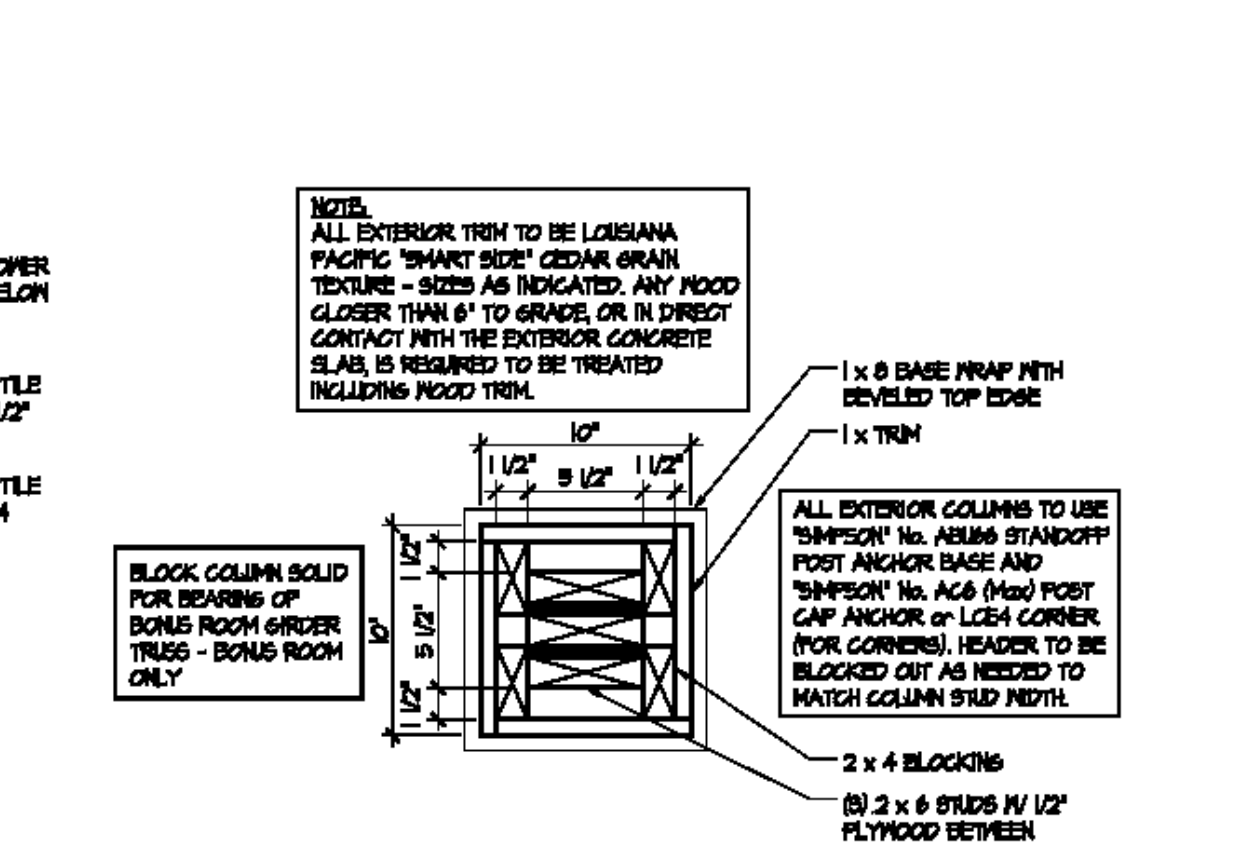


F Exterior Column Detail
Scale: 1-1/2" = 1'-0"

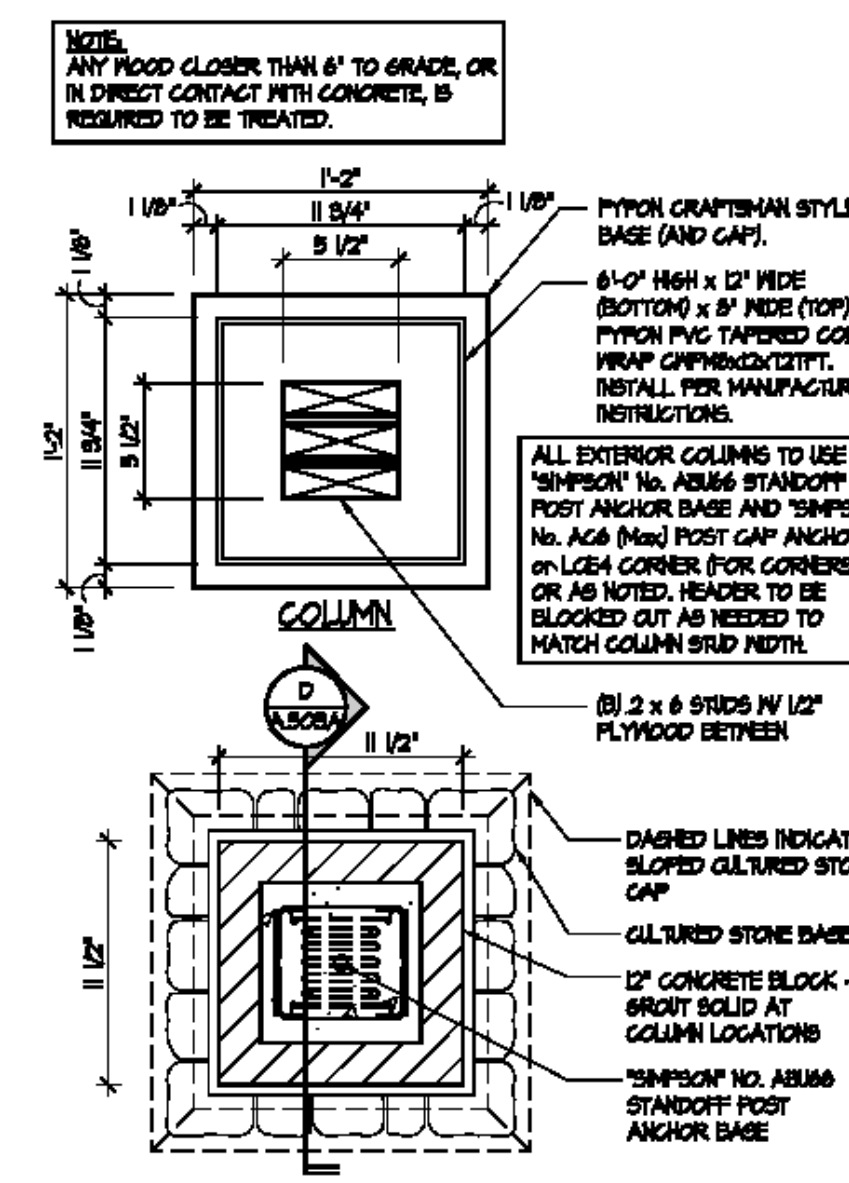

N Tapered Column Detail
Scale: 1-1/2" = 1'-0"

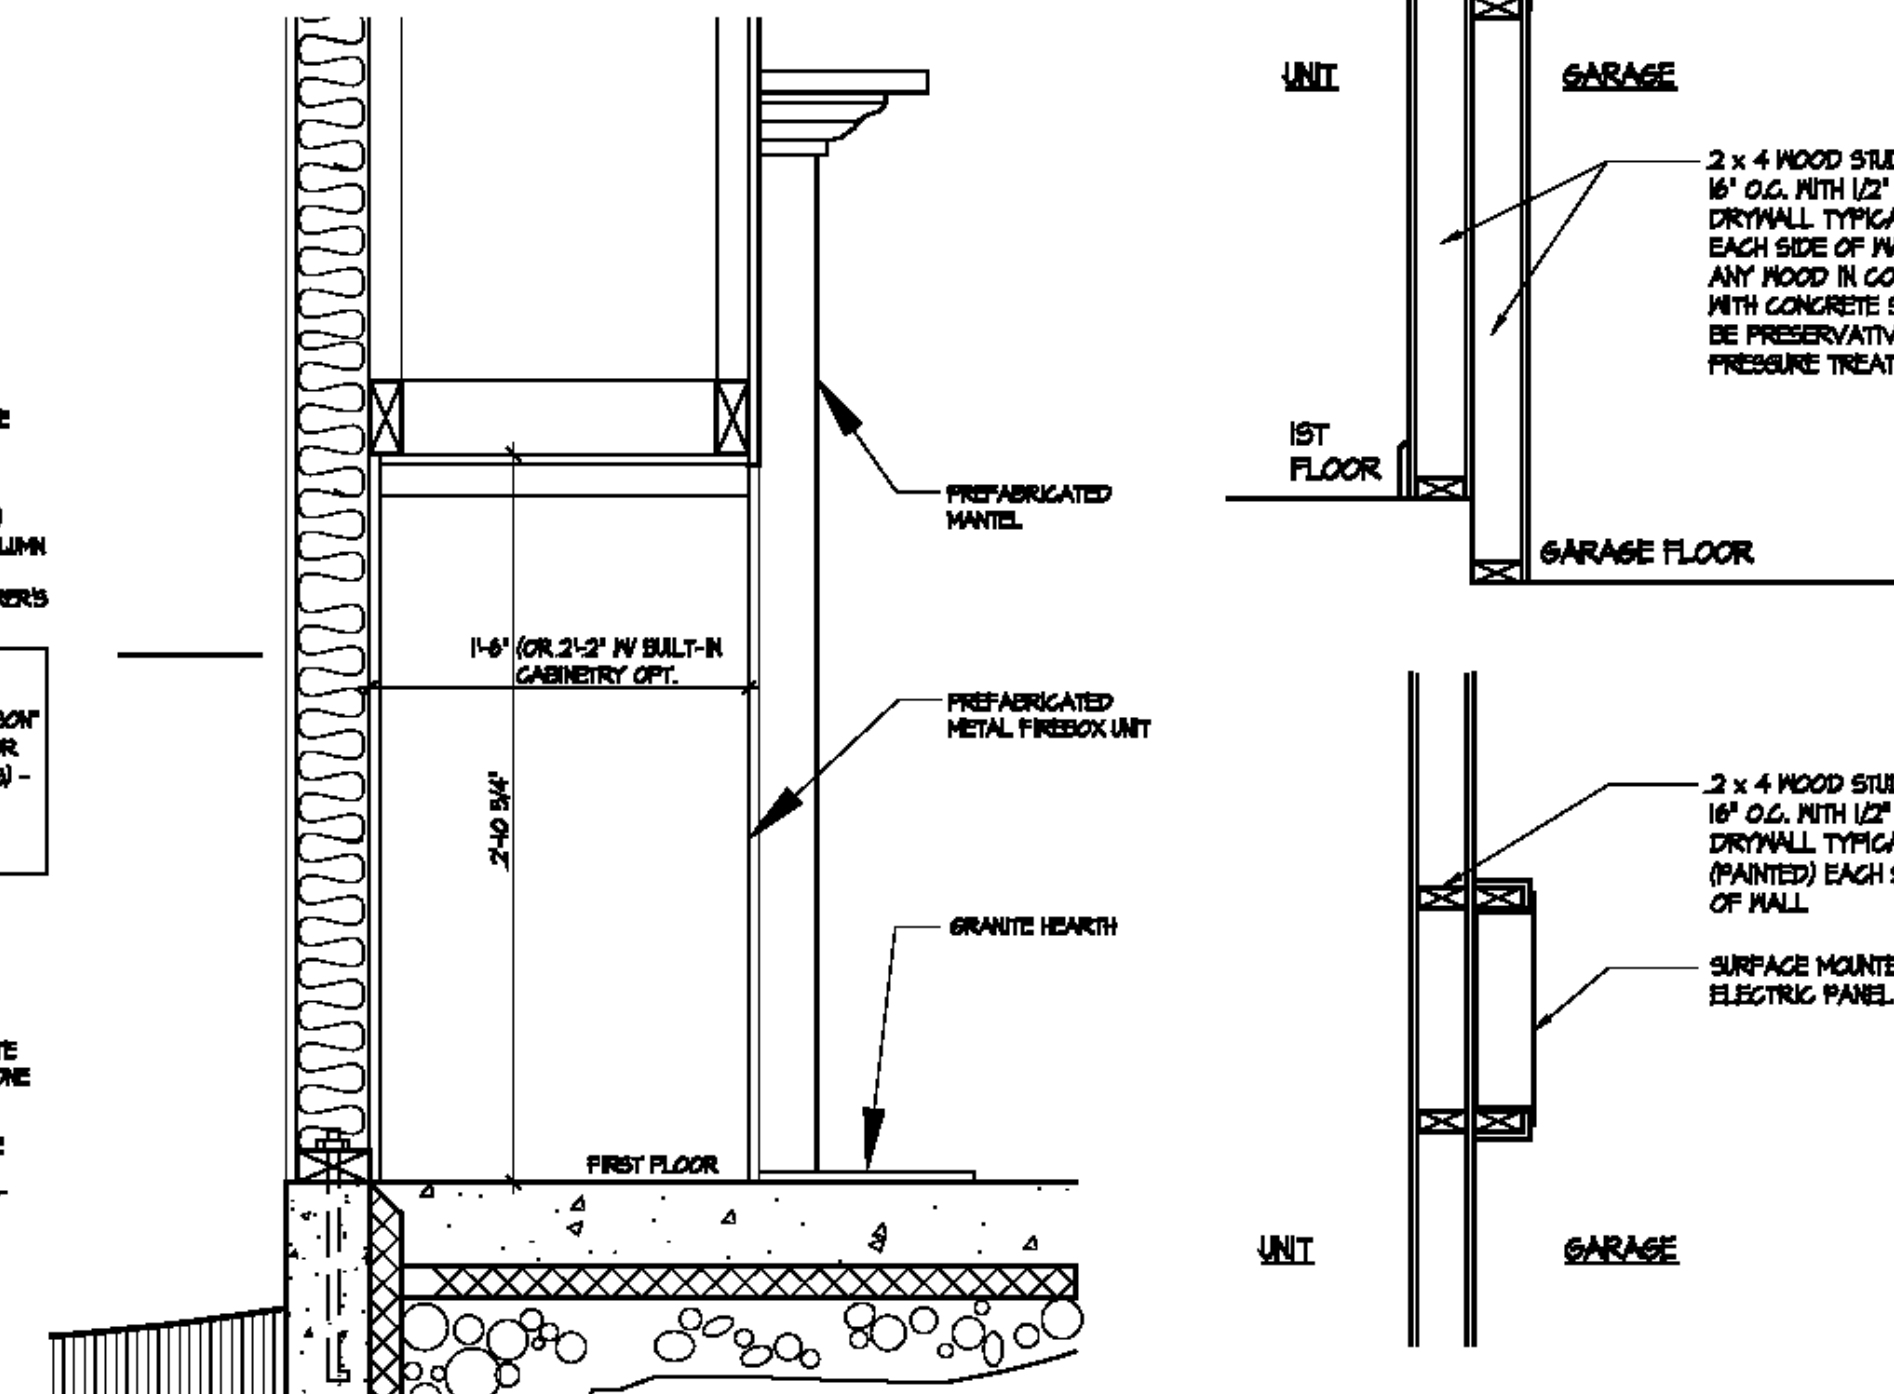

G Optional Fireplace Section
Scale: 1-1/2" = 1'-0"

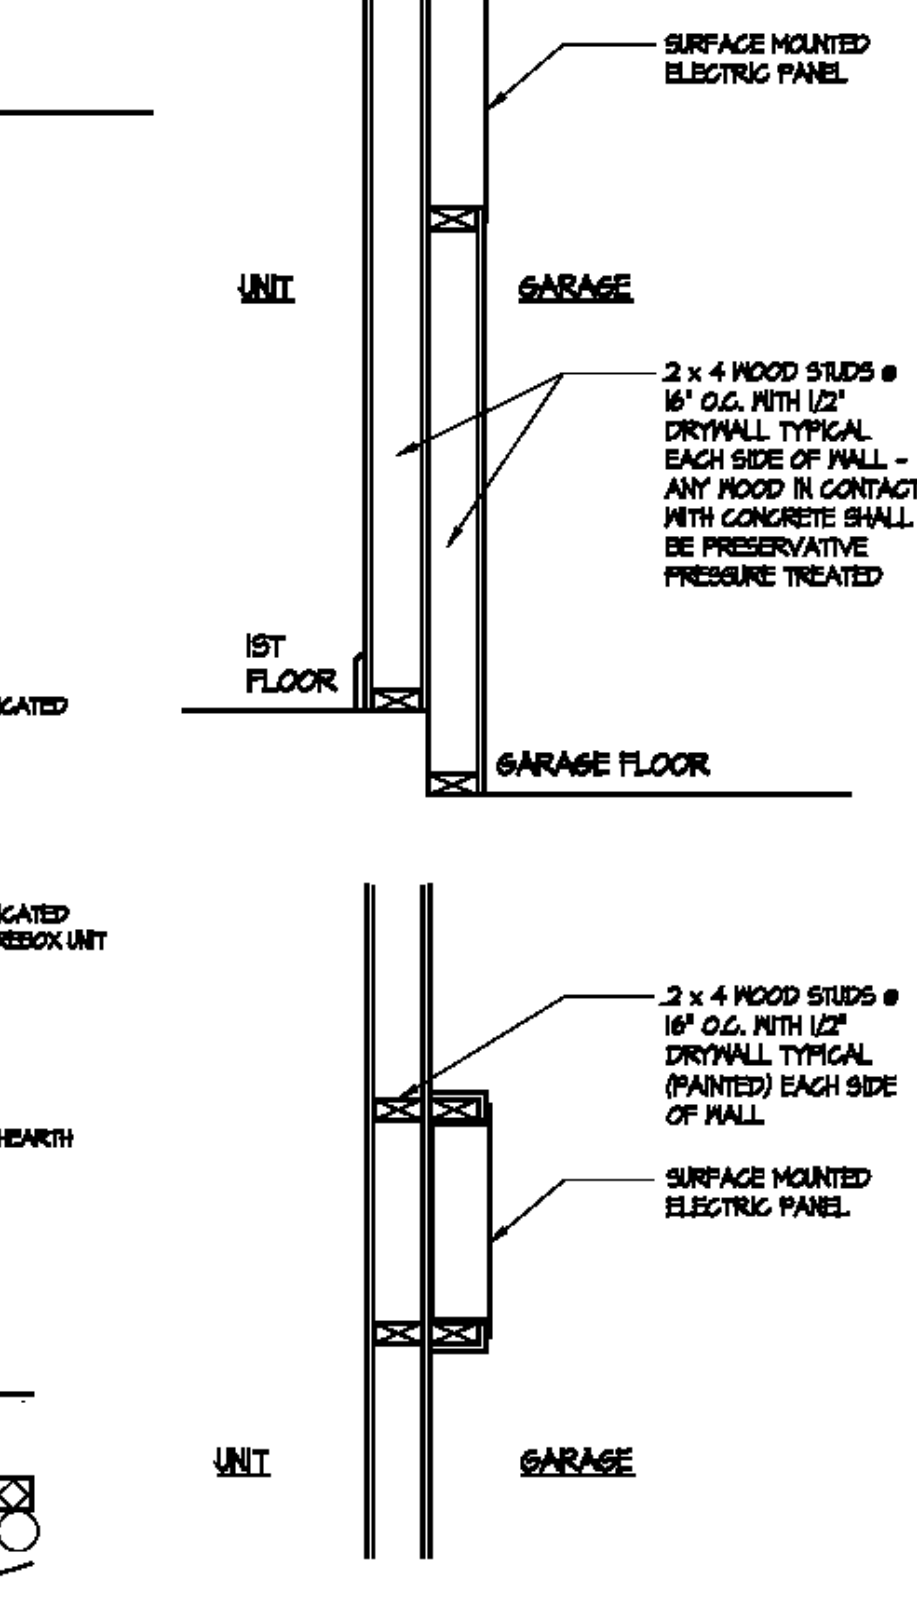

J Electric Panel
Scale: 1-1/2" = 1'-0"

ISSUE	DESCRIPTION	DATE
01	BUILDER SET	11/21/2022

PROJECT
PLAN: BH Promenade Plus D4
ELEV: Elevation B
LOT: 69
LOT ADDRESS: 8169 S. Bel Haven Lane,
West Chester, OH 45069


DRAWING TITLE
DETAILS
SHEET NUMBER
A-401





EPCON
COMMUNITIES

Epcor Foundation DG


Bel Haven LLC
West Chester, OH,

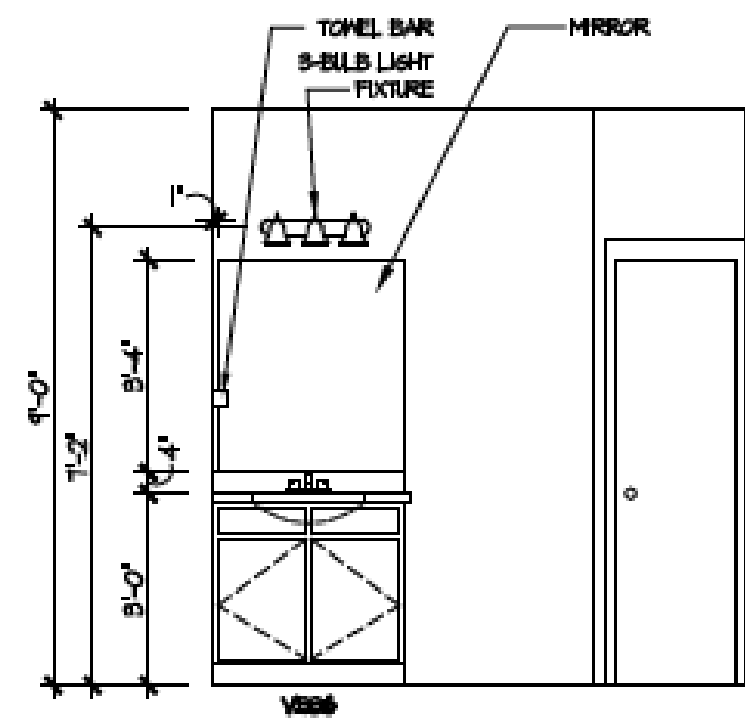


2 Bath 2 - Walk-In Shower
A-402

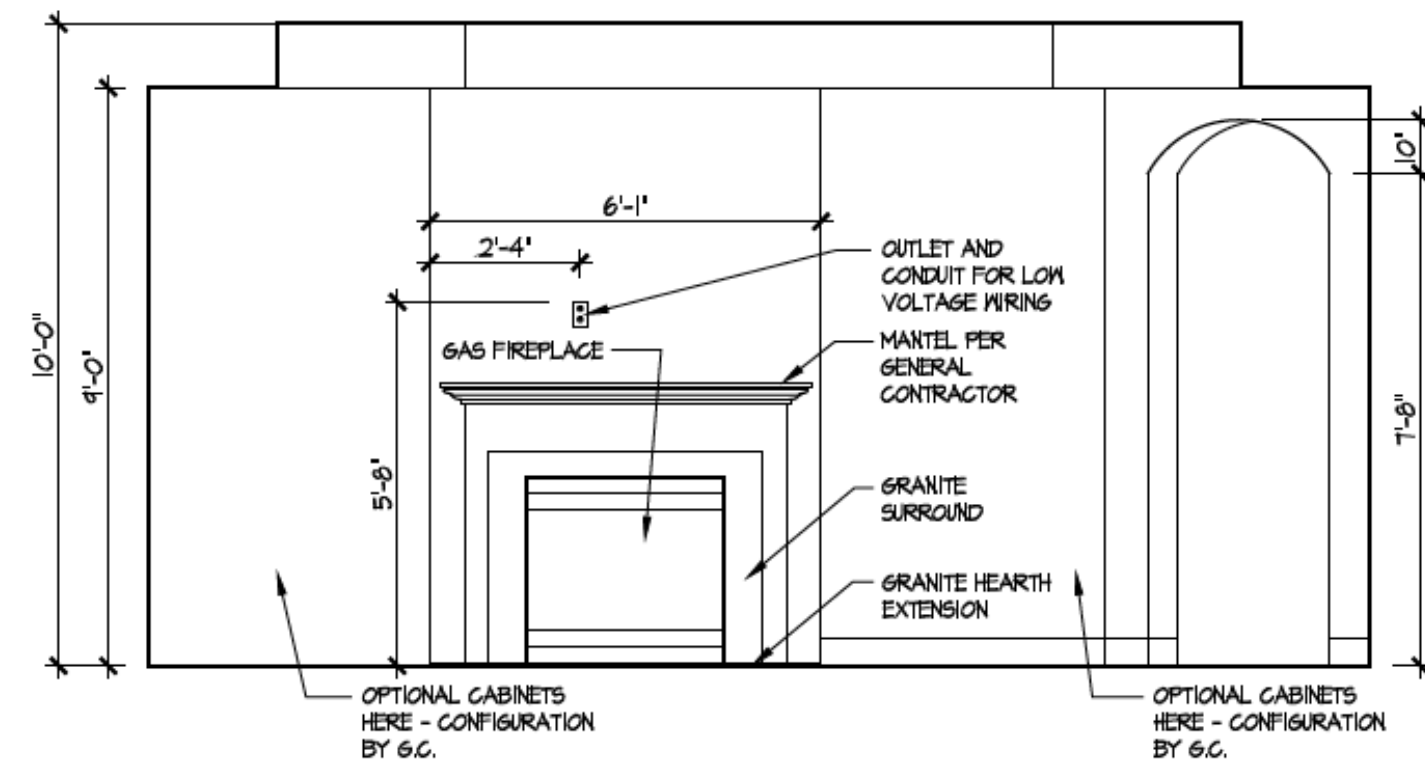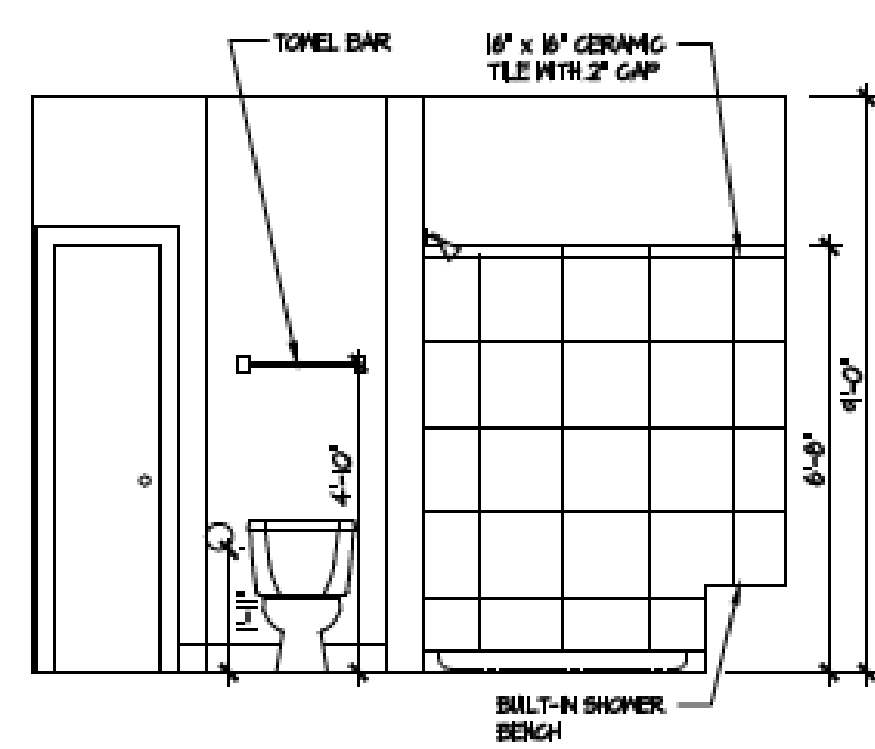


3 Fireplace
A-402

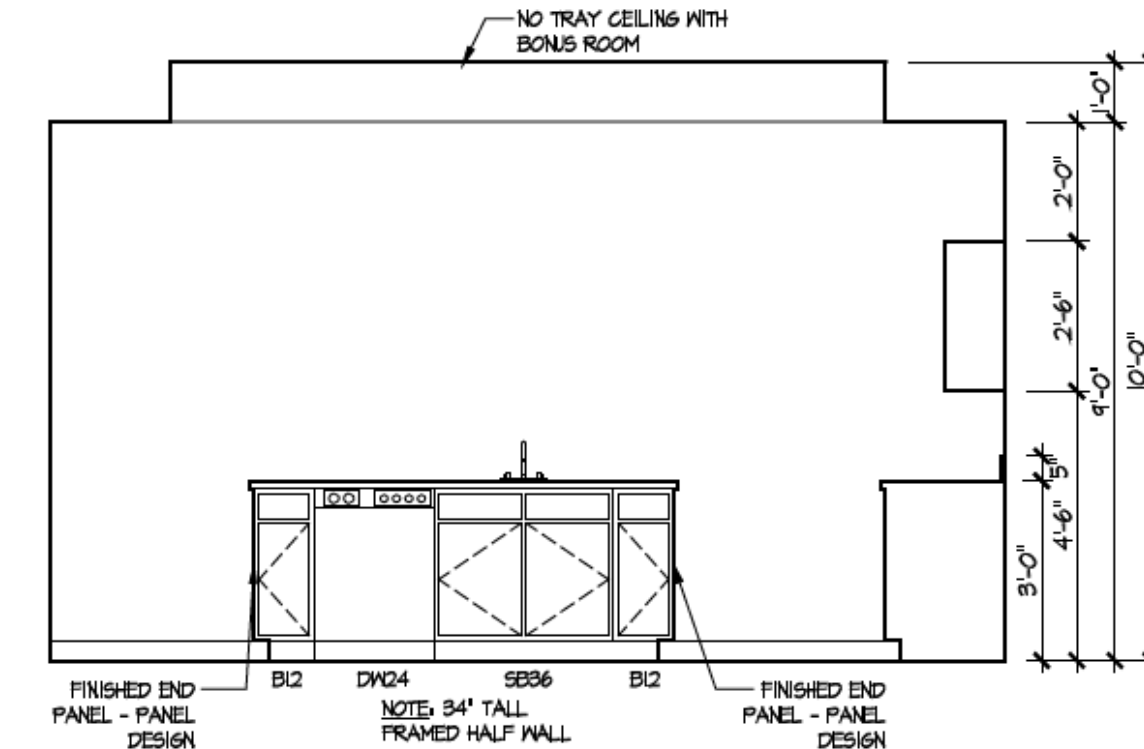


4 Kitchen - Island
A-402

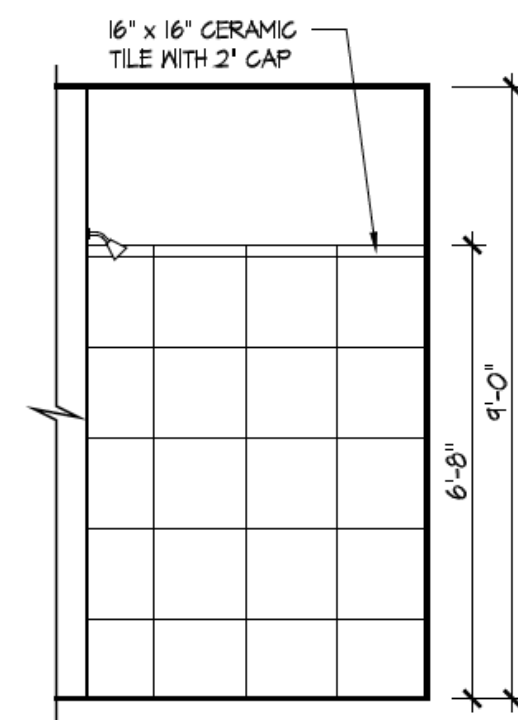


5 Master Bath Shower - Walk-in
A-402

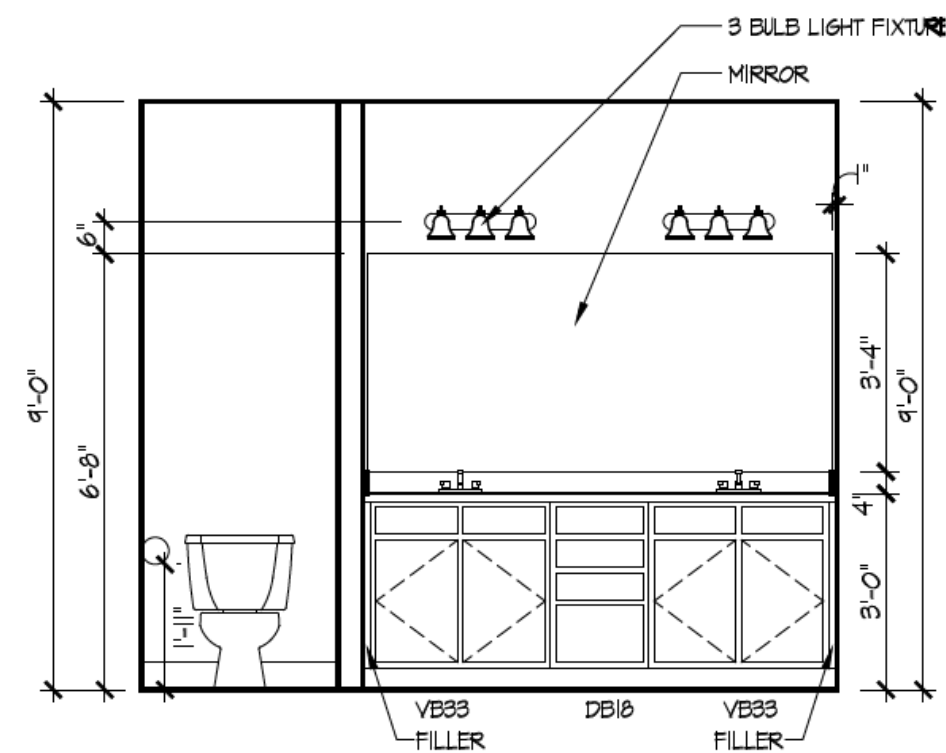

6 Master Bath Vanity
A-402

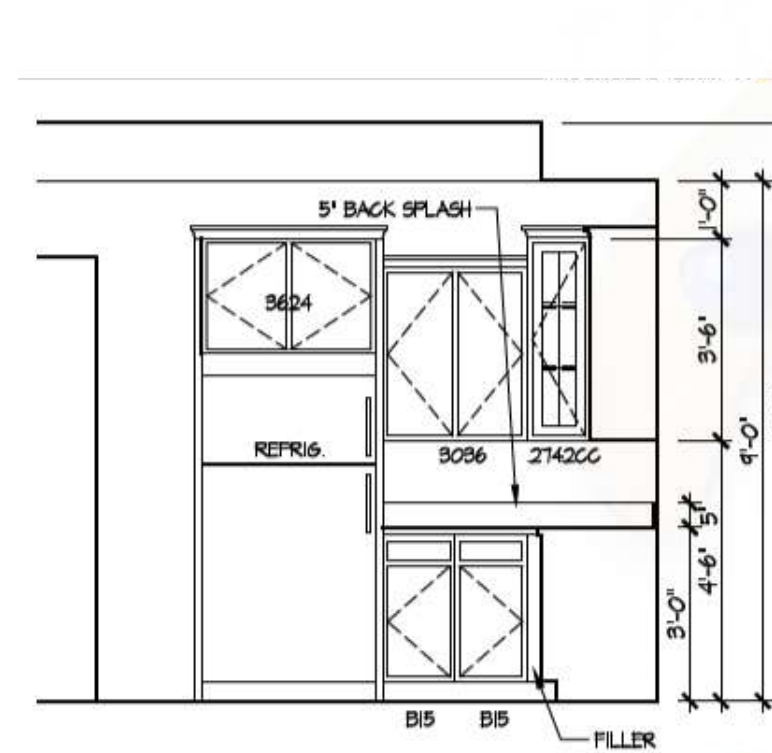

7 Kitchen Deluxe Layout
A-402

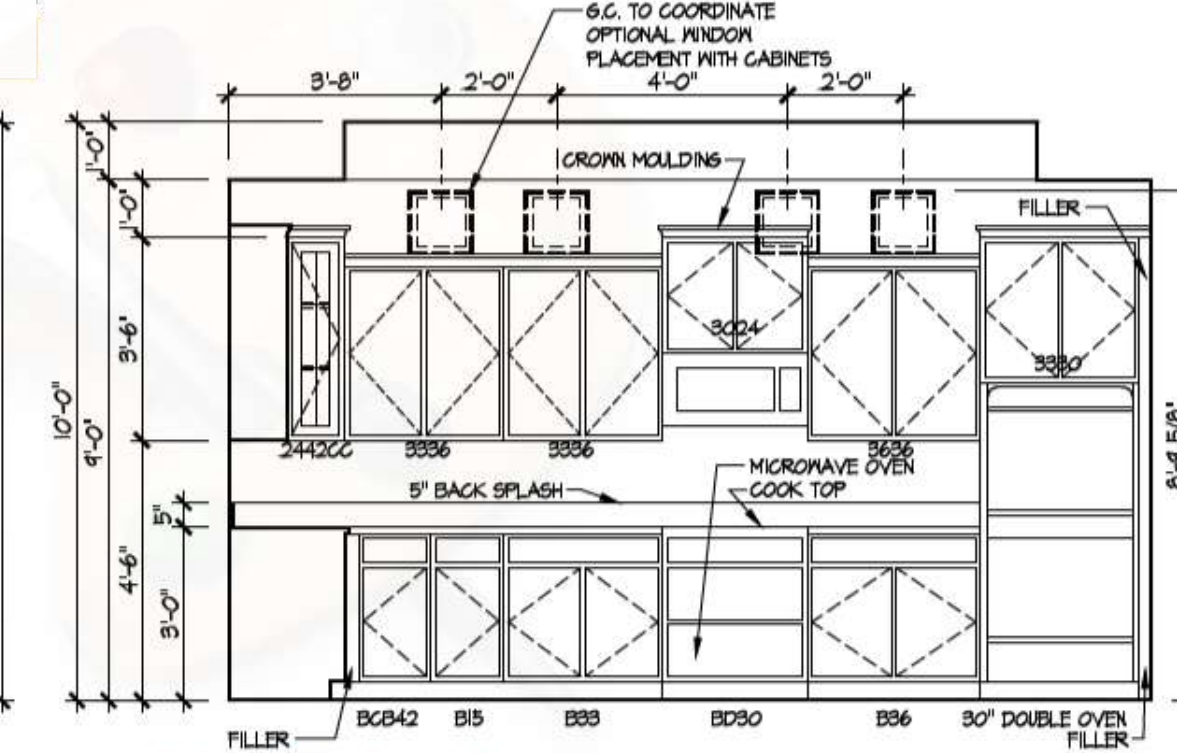

ISSUE	DESCRIPTION	DATE
01	BUILDER SET	11/21/2022

PROJECT
PLAN: BH Promenade Plus D4
ELEV: Elevation B
LOT: 69

LOT ADDRESS: 8169 S. Bel Haven Lane,
West Chester, OH 45069

DRAWING TITLE
DETAILS

SHEET NUMBER
A-402