

ISSUE	DESCRIPTION	DATE
01	BUILDER SET	10/16/2022

PROJECT  
 PLAN: BH Promenade Plus D4  
 ELEV: Elevation B  
 LOT: 80

LOT ADDRESS: 5145 Braden Lane, West Chester, OH 45069


DRAWING TITLE  
**FOUNDATION PLAN**

SHEET NUMBER  
**A-050**

BH 80 - 5145 Braden Lane

1 story slab  
add 1/2 bath by garage  
60" shower base in hall bath - left hand drain  
laundry tub  
humidifier  
ice maker

Gas Furnace , Heater , Fireplace and Cooktop

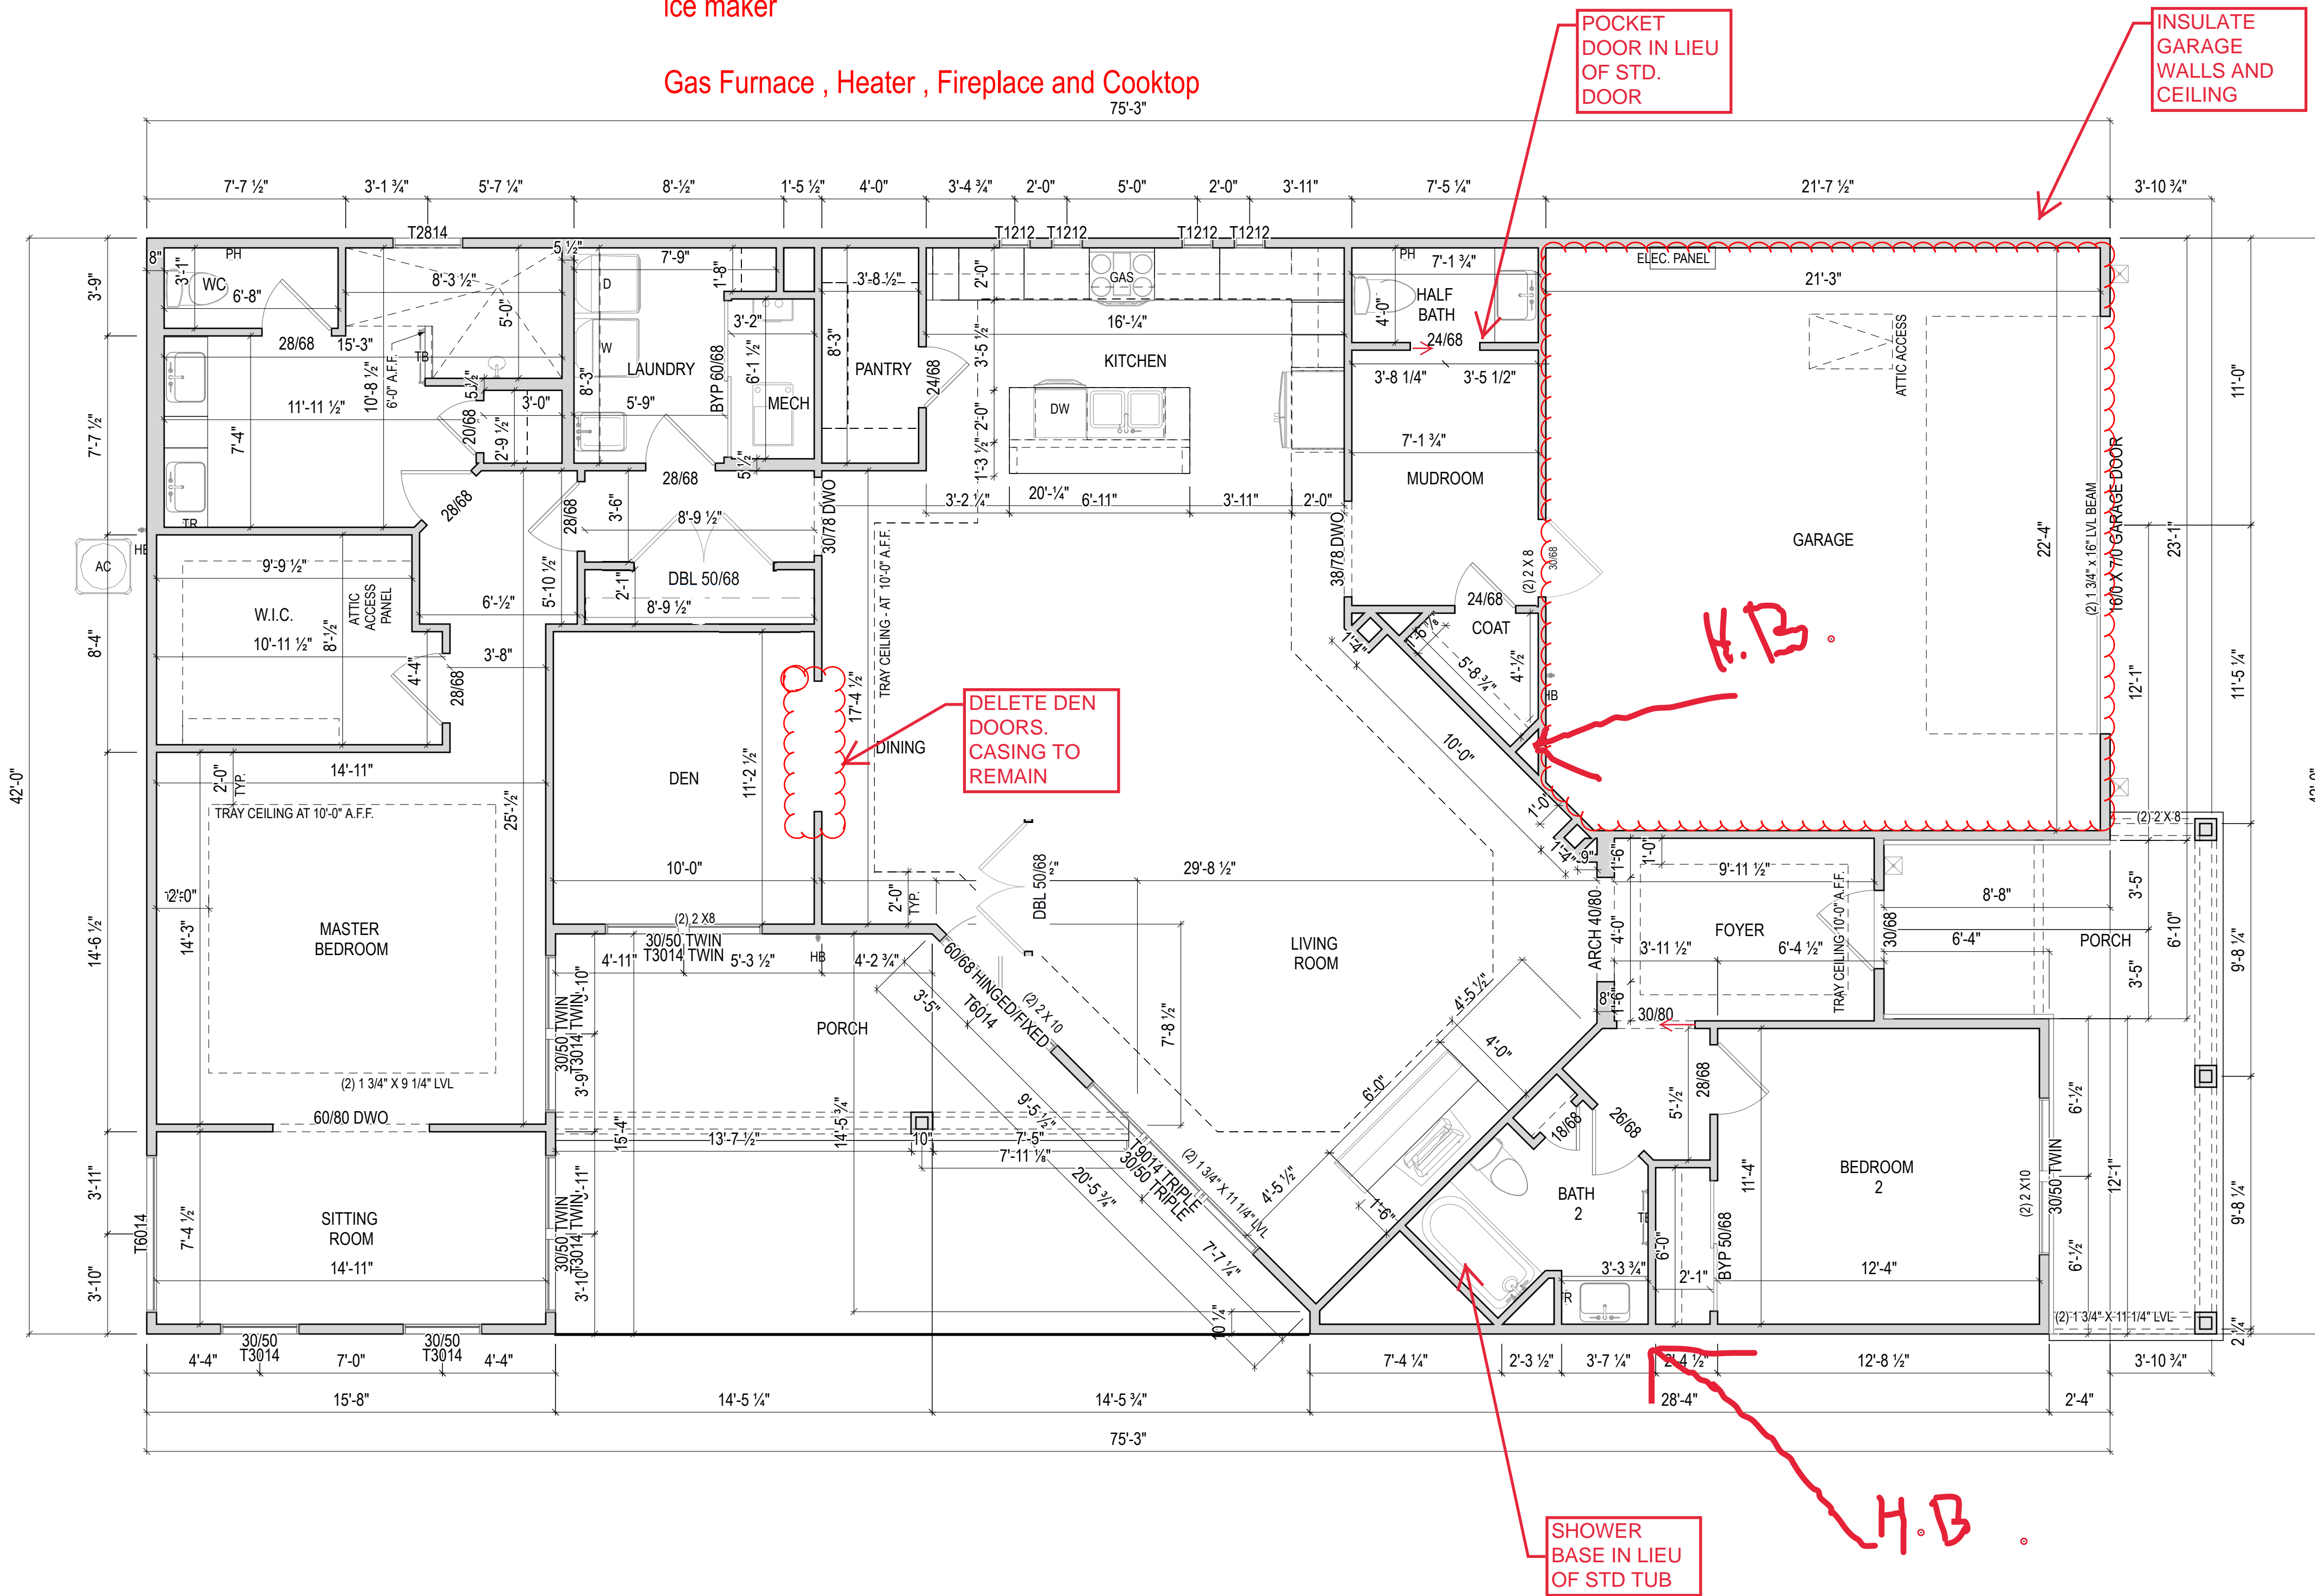

ISSUE	DESCRIPTION	DATE
01	BUILDER SET	10/16/2022


PROJECT  
PLAN: BH Promenade Plus D4  
ELEV: Elevation B  
LOT: 80

LOT ADDRESS: 5145 Braden Lane, West Chester, OH 45069


DRAWING TITLE  
**FIRST FLOOR PLAN**

SHEET NUMBER  
**A-101**




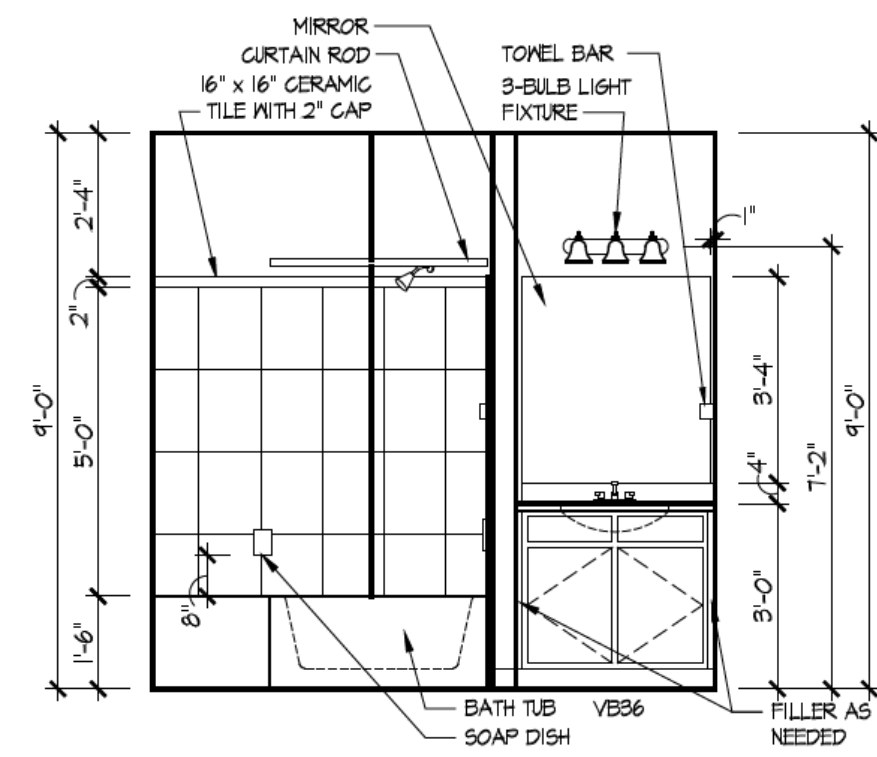


2 Bath 2 - Standard  
A-402

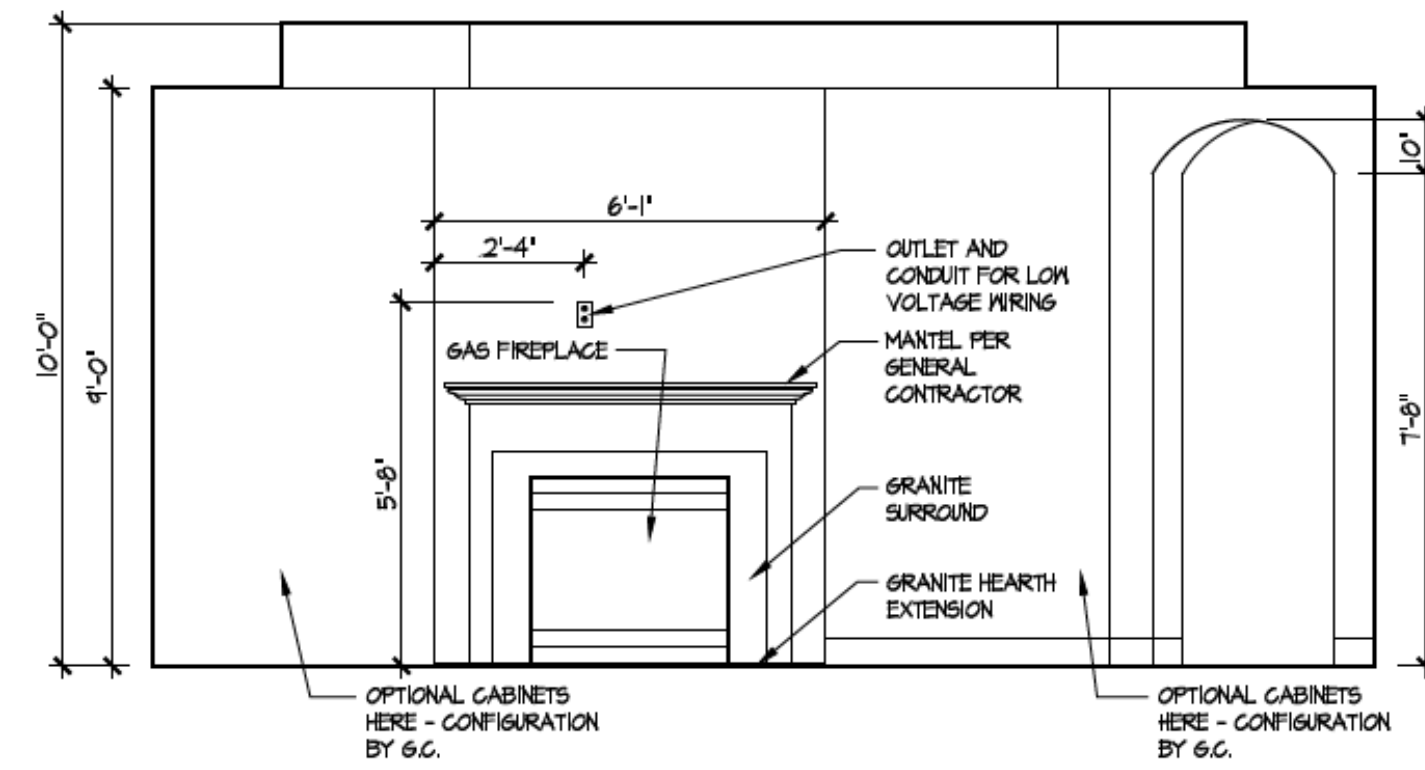


3 Fireplace  
A-402

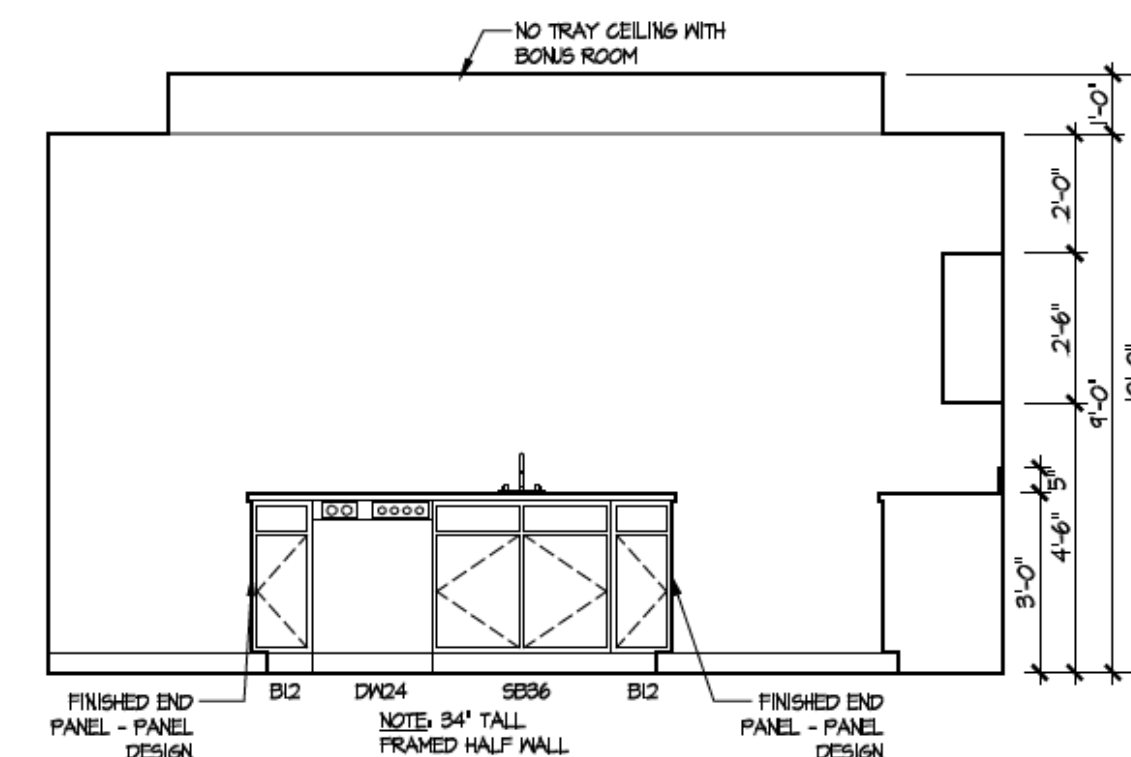


4 Kitchen - Island  
A-402

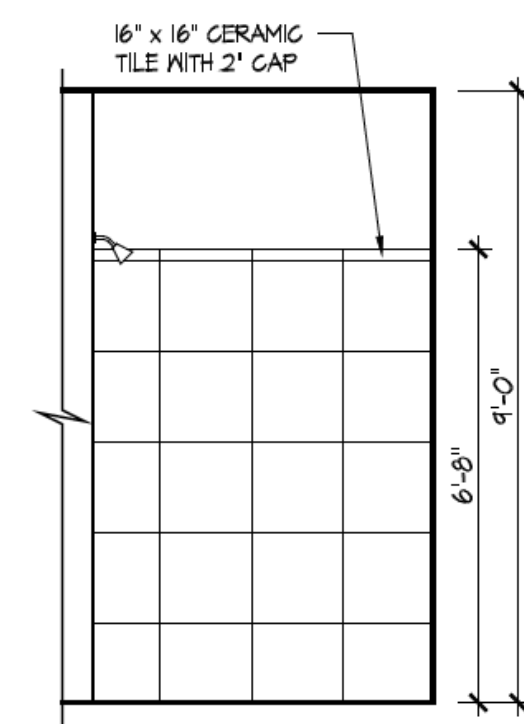


5 Master Bath Shower - Walk-in  
A-402

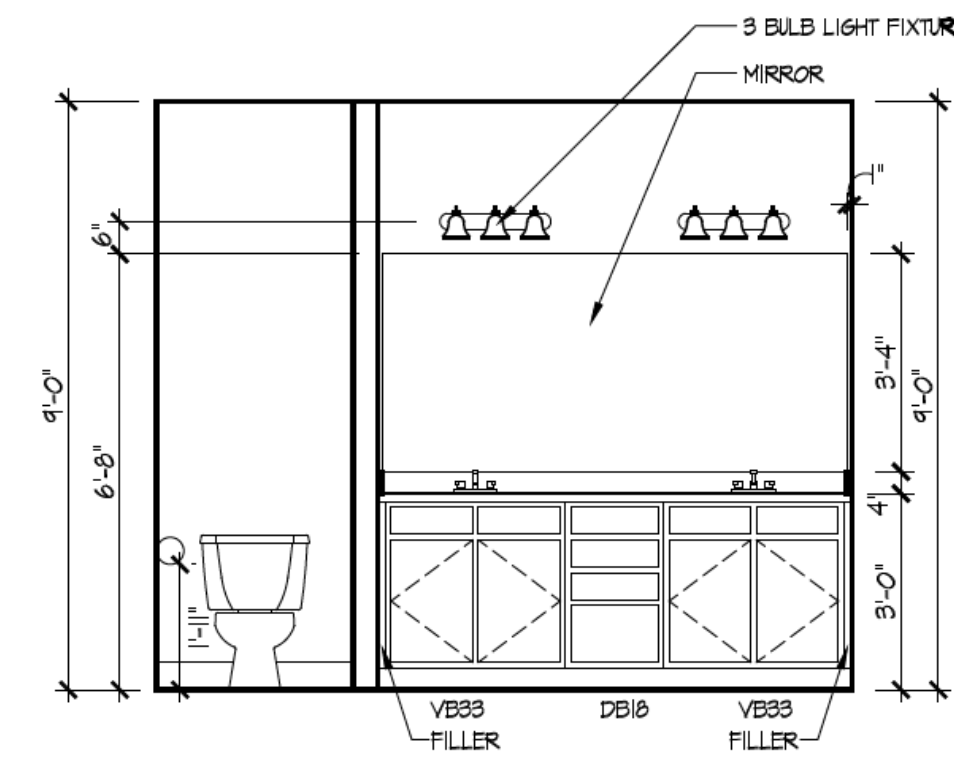

6 Master Bath Vanity  
A-402

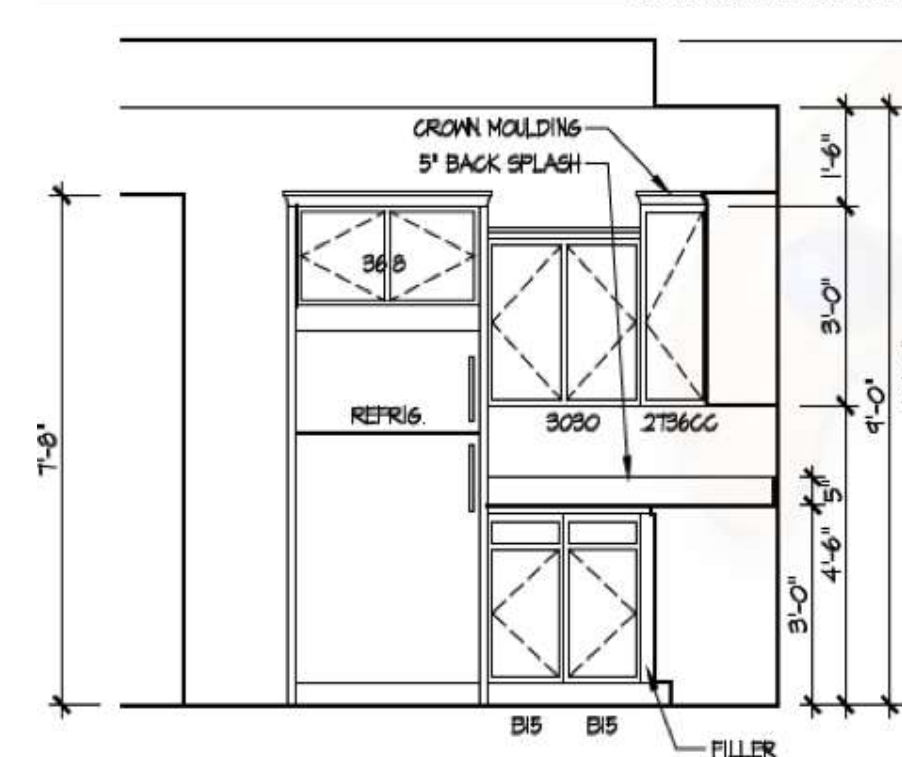

7 Kitchen Staggered Layout  
A-402

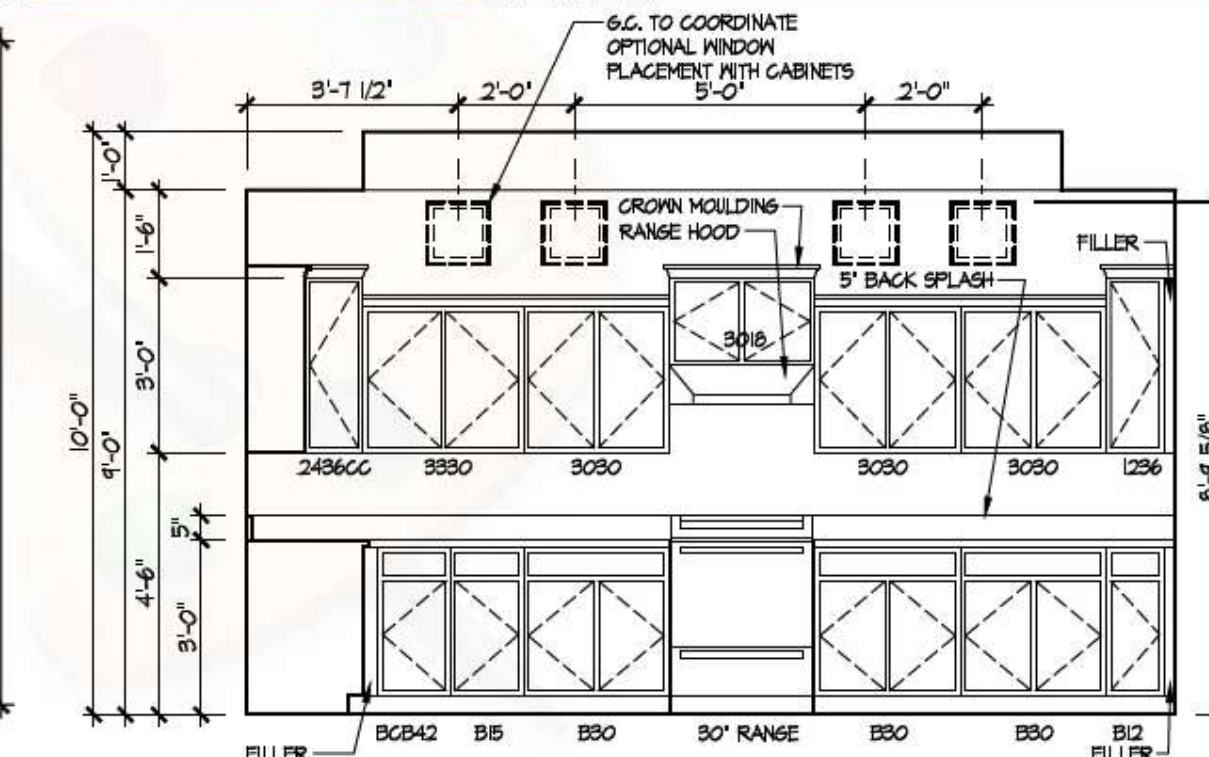

ISSUE	DESCRIPTION	DATE
01	BUILDER SET	10/16/2022

PROJECT  
PLAN: BH Promenade Plus D4  
ELEV: Elevation B  
LOT: 80

LOT ADDRESS: 5145 Braden Lane, West Chester, OH 45069

DRAWING TITLE  
**DETAILS**

SHEET NUMBER  
**A-402**