

FIRST FLOOR JACK SCHEDULE				
IDENTIFIER	DESCRIPTION	OPTIONS	ENG. NUM.	FIELD INSTALLED
J01	JACK - (2) 2X4 SPF STUD GRADE		III	
J02	JACK - (3) 2X4 SPF STUD GRADE		III	
J03	JACK - (2) 2X4 SPF STUD GRADE		II3	
J04	JACK - (3) 2X4 SPF STUD GRADE		II3	
J05	JACK - (2) 2X4 SPF STUD GRADE		107	
J06	JACK - (2) 2X4 SPF STUD GRADE		107	
J16	JACK - (6) 2X4 SP#1		101	
J17	JACK - (3) 2X4 SP#1		101	
J27	JACK - (4) 2X4 SPF STUD GRADE	MAA	125	
J28	JACK - (4) 2X4 SPF STUD GRADE	MAA	125	
J44	JACK - (4) 2X4 SPF STUD GRADE	MAAKDA	124	
J46	JACK - (5) 2X4 SPF STUD GRADE	MAA	124	

LVL PLY TO PLY FASTENING SCHEDULE:

1.A - (2) PLY UP TO AND INCLUDING 11 7/8" TALL; FASTEN PLYS W/ (2) ROWS 16D NAILS AT 12" O.C.
 2.A - (2) PLY 14" TO AND INCLUDING 18" TALL (INCLUSIVE); FASTEN PLYS W/ (3) ROWS 16D NAILS AT 12" O.C.
 3.A - (2) PLY 20" TALL AND OVER; FASTEN PLYS W/ (4) ROWS 16D NAILS AT 12" O.C.
 4.A - (3) PLY UP TO AND INCLUDING 11 7/8" TALL; FASTEN PLYS W/ (2) ROWS 16D NAILS AT 12" O.C. FROM EACH SIDE
 5.A - (3) PLY 14" TO AND INCLUDING 18" TALL (INCLUSIVE); FASTEN PLYS W/ (3) ROWS 16D NAILS AT 12" O.C. FROM EACH SIDE
 6.A - (3) PLY 20" TALL AND OVER; FASTEN PLYS W/ (4) ROWS 16D NAILS AT 12" O.C. FROM EACH SIDE

FIRST FLOOR BEAM/HEADER SCHEDULE					
IDENTIFIER	DESCRIPTION	LENGTH	OPTIONS	ENG. NUM.	REMARKS
B01	INT HEADER - 2X12 - 2 PLY	9'-2 1/2"		III	
B02	INT HEADER - 2X8 - 2 PLY	5'-4"		II3	
B04	BEAM STEEL - W12X26	20'-2"	SRI, SXS, GCB	101	
B04-2	LVL - 18	15'-5 1/2"	MAA, KDA	124	2 PLY, 2A
PF02-2	LVL - 11-04	14'-11 1/2"	GCB	107	PORTAL FRAME, 2 PLY, 1A

STEEL COLUMN SCHEDULE					
IDENTIFIER	STYLE	HEIGHT	OPTIONS	ENG. NUM.	REMARKS

GYPSUM NOTES RYAN

AT GARAGE:
 GYPSUM BOARD AT COMMON WALLS, CEILINGS, BEAM WRAPS AND SUPPORTS PER STANDARD DETAIL FA-1(b) FIRE ASSEMBLIES OR AS REQUIRED BY LOCAL CODE.

AT STAIRS:
 1/2" GYPSUM BOARD AT UNDERSIDE OF STAIRS AND WALLS IN CLOSET


FLOOR PLAN NOTES RYAN

- ALL HEADERS ARE (2) 2x6 W/ 2x4 WALLS OR (3) 2x6 W/ 2x6 WALLS, UNLESS OTHERWISE NOTED.
- ALL HEADERS TO HAVE (1) 2x4 OR 2x6 JACK AND KING STUD EACH END, UNLESS OTHERWISE NOTED.
- ALL EXTERIOR WALLS TO BE 4" W/ OSB OR 3 1/2" W/ T-PLY. ALL INTERIOR WALLS TO BE 3 1/2", UNLESS OTHERWISE NOTED.
- HATCHED AREAS INDICATE DROPPED CEILINGS. ALL DROPPED CEILINGS ARE 12" UNLESS OTHERWISE NOTED.
- SEE BRACED WALL PANEL DETAIL SHEET FOR SPECIAL WALL FRAMING LOCATIONS AND HEADER SIZES, IF APPLICABLE.
- SEE STANDARD DETAIL CATEGORY "IT" SHEET(S) FOR INTERIOR TRIM DETAILS.
- SEE ARCHITECTURAL DETAIL SHEET "AD" FOR HOUSE SPECIFIC INTERIOR TRIM OPTION TABLE.
- ALL WINDOWS HAVE 7'-0 1/2" HEADER HEIGHT UNLESS OTHERWISE NOTED.
- ALL HEADERS IN NON-BEARING WALLS SHALL BE A SINGLE FLAT 2X4 OR 2X6 ATTACHED TO GRIPPLES ABOVE, UNLESS OTHERWISE NOTED.

LEGEND

	BEARING WALL
	NON BEARING WALL
	INDICATES BEARING FROM POINT-LOAD ABOVE
	JACKS
	BEAM/HEADER
	PAD FOOTING
	STEEL COLUMN
	PORTAL FRAME
	JOIST/TRUSS
	LVL
	ENGINEERING PAGE NUMBER

SEE FC DETAILS FOR FRAMING CONNECTORS

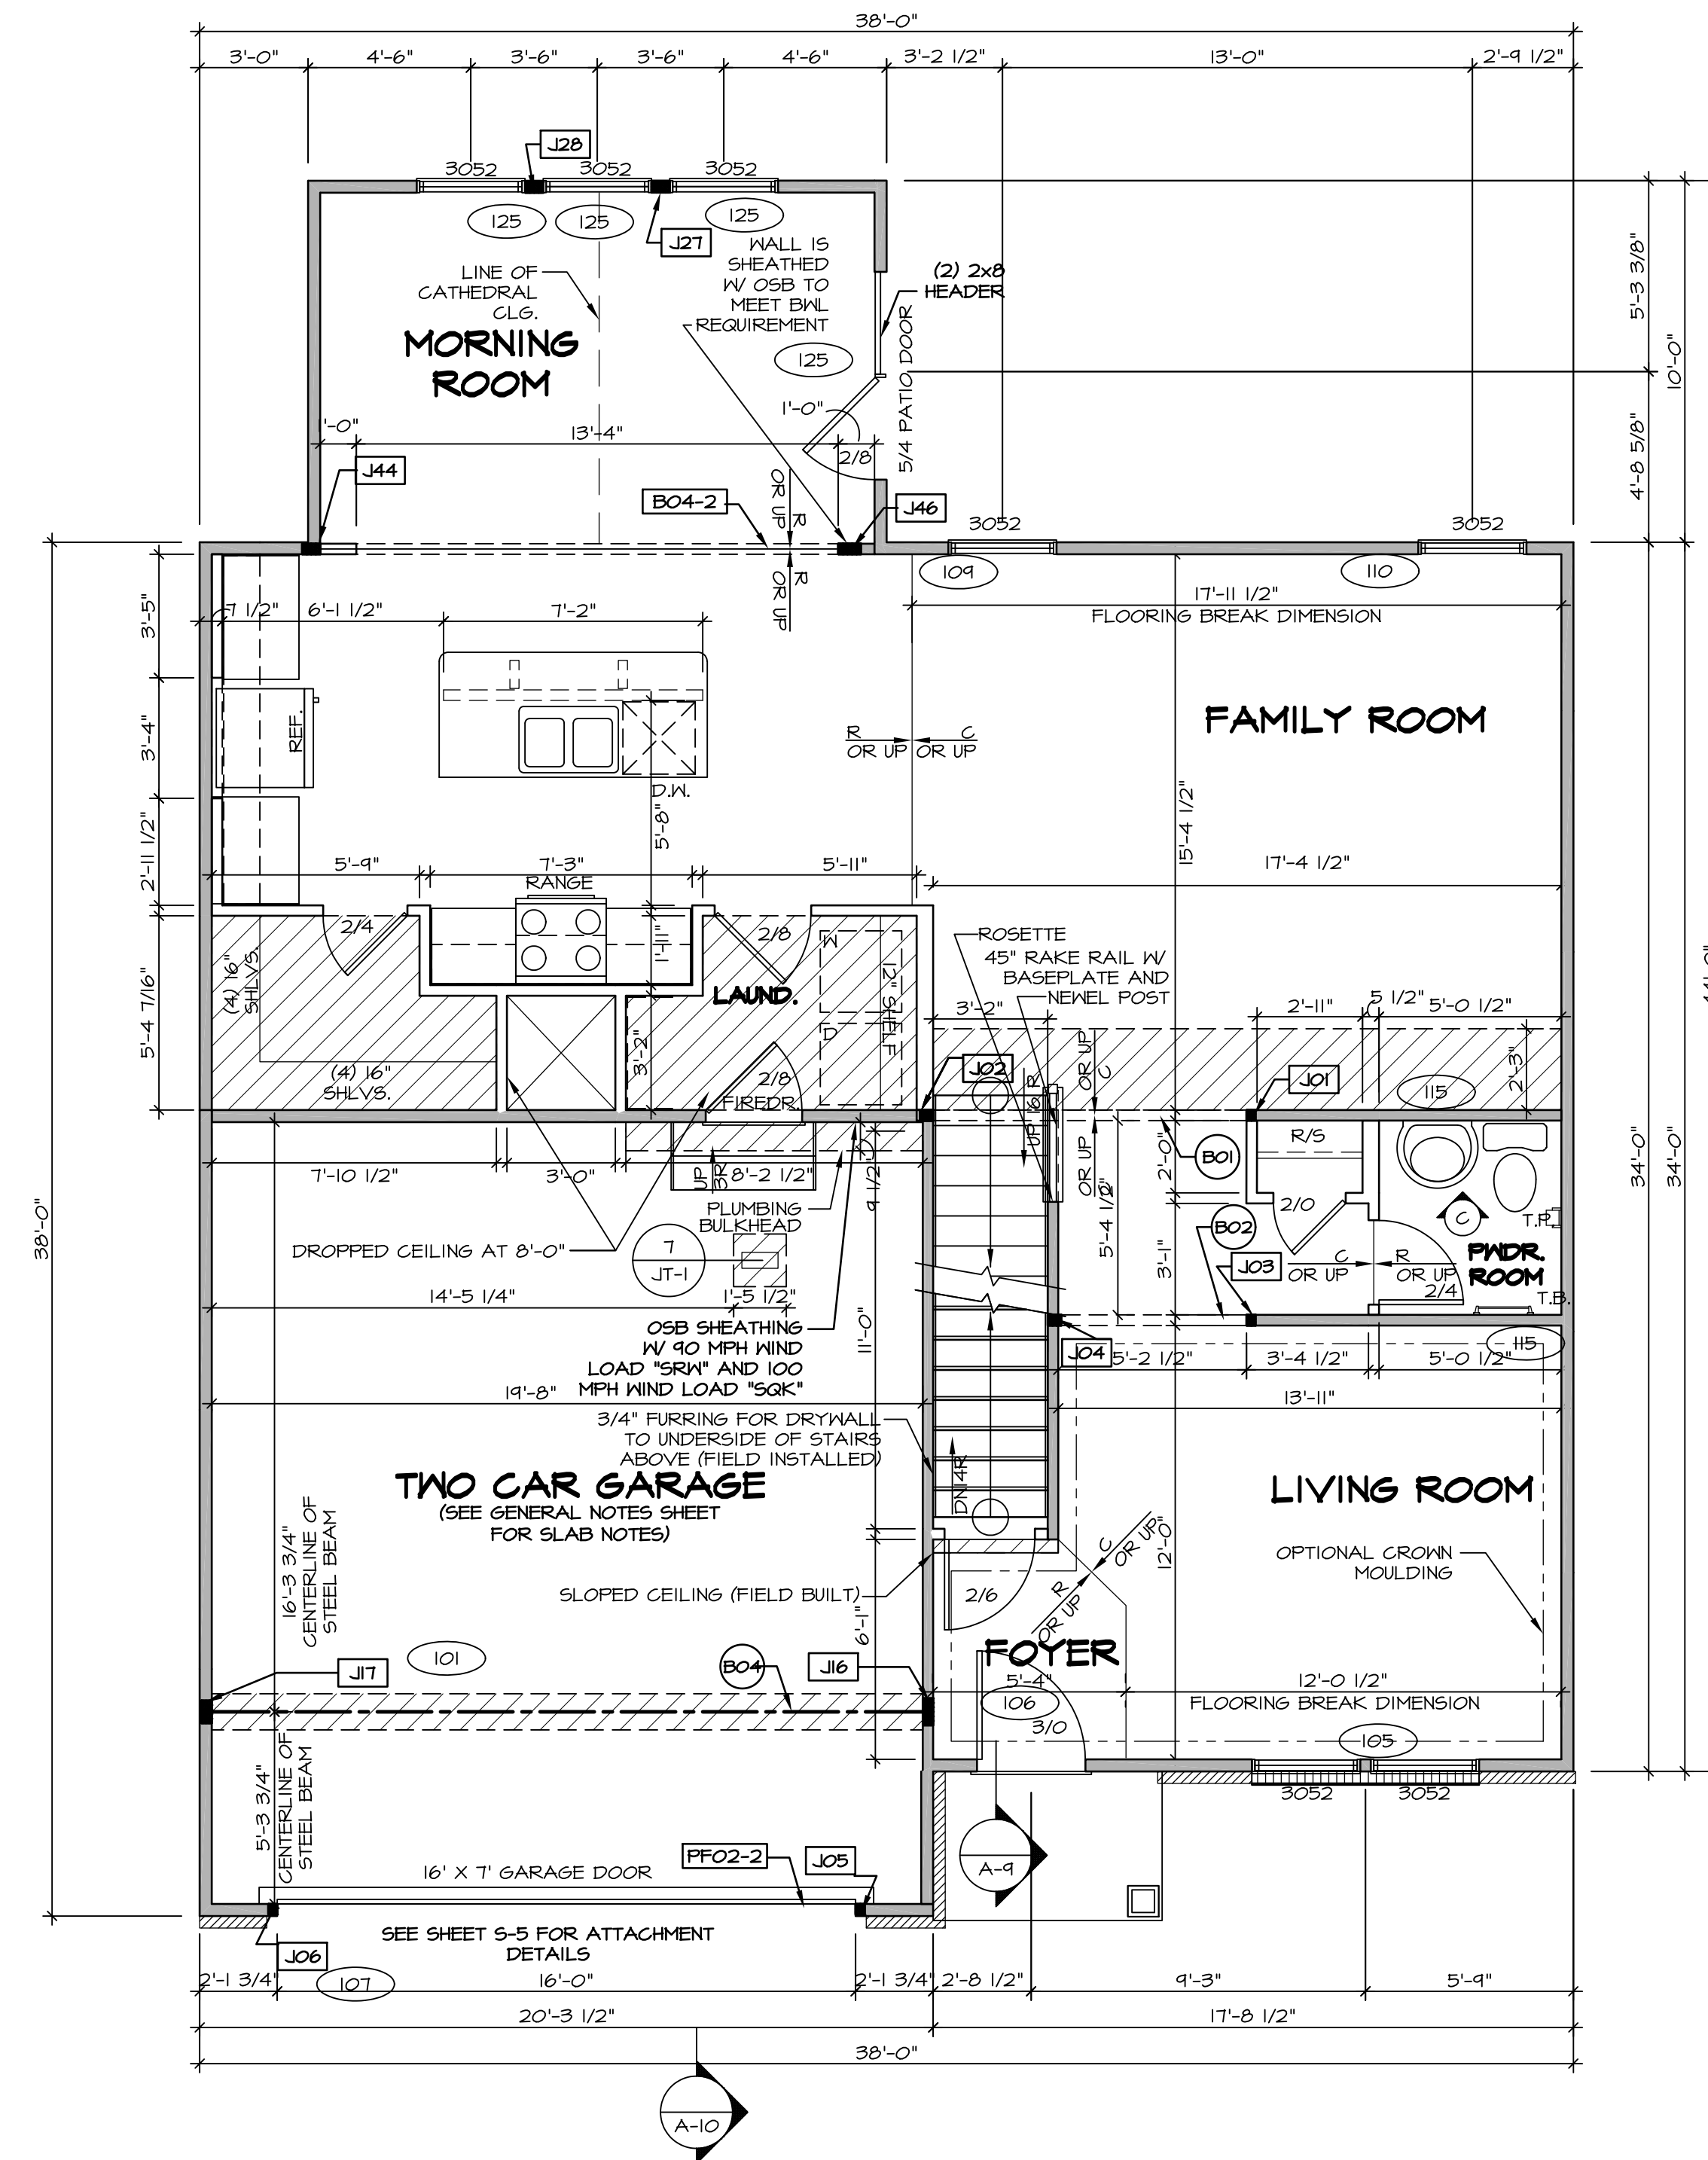

FIRST FLOOR PLAN
 SCALE: 1/4" = 1'-0"

REVISIONS

REV. NO.	DATE	REMARKS
1	07/28/16	TH - DRAWING ALIGNMENT
2	7/24/17	DRH - T-PLY CONVERSION

MODEL: FLORENCE
 DRAWING TITLE: FIRST FLOOR PLAN
 SHEET NO.: A-7

OPTION DESCRIPTION: 33

SET NO. FLOOR: 06
 VERSION: 06
 DRAWN BY:
 DATE:
 OPTION:

NVR, Inc. Architectural Services
 21 Belsco Rd., Suite A
 Frederick, MD 21702

NVR, Inc., owner, expressly reserves its common law copyright in these plans. These plans are not to be reproduced, changed, copied in any way, or otherwise used without the prior written consent of NVR, Inc.

C:\NVR\Solves\FLORENCE_FLOOR_06\DCY-BN-0054\6311550\Sheets\01_Specific\33_A-7_PLN1_LS.dwg 07/11/18 5:20 pm

SECOND FLOOR JACK SCHEDULE				
IDENTIFIER	DESCRIPTION	OPTIONS	ENG. NUM.	FIELD INSTALLED


FLOOR PLAN NOTES RYAN

- ALL HEADERS ARE (2) 2x6 w/ 2x4 WALLS OR (3) 2x6 w/ 2x6 WALLS, UNLESS OTHERWISE NOTED.
- ALL HEADERS TO HAVE (1) 2x4 OR 2x6 JACK AND KING STUD EACH END, UNLESS OTHERWISE NOTED.
- ALL EXTERIOR WALLS TO BE 4" w/ OSB OR 3 1/2" w/ T-PLY, ALL INTERIOR WALLS TO BE 3 1/2", UNLESS OTHERWISE NOTED.
- HATCHED AREAS INDICATE DROPPED CEILINGS. ALL DROPPED CEILINGS ARE 12" UNLESS OTHERWISE NOTED.
- SEE "BRACED WALL PANEL DETAIL SHEET" FOR SPECIAL WALL FRAMING LOCATIONS AND HEADER SIZES, IF APPLICABLE.
- SEE STANDARD DETAIL CATEGORY "IT" SHEET(S) FOR INTERIOR TRIM DETAILS.
- SEE ARCHITECTURAL DETAIL SHEET "AD" FOR HOUSE SPECIFIC INTERIOR TRIM OPTION TABLE.
- ALL WINDOWS HAVE 7'-0 1/2" HEADER HEIGHT UNLESS OTHERWISE NOTED.
- ALL HEADERS IN NON-BEARING WALLS SHALL BE A SINGLE FLAT 2X4 OR 2X6 ATTACHED TO CRIPPLES ABOVE, UNLESS OTHERWISE NOTED.

LEGEND

	BEARING WALL
	NON BEARING WALL
	INDICATES BEARING FROM POINT-LOAD ABOVE
	JACKS
	BEAM/HEADER
	PAD FOOTING
	STEEL COLUMN
	PORTAL FRAME
	JOIST/TRUSS
	LVL
	ENGINEERING PAGE NUMBER

SEE FC DETAILS FOR FRAMING CONNECTORS

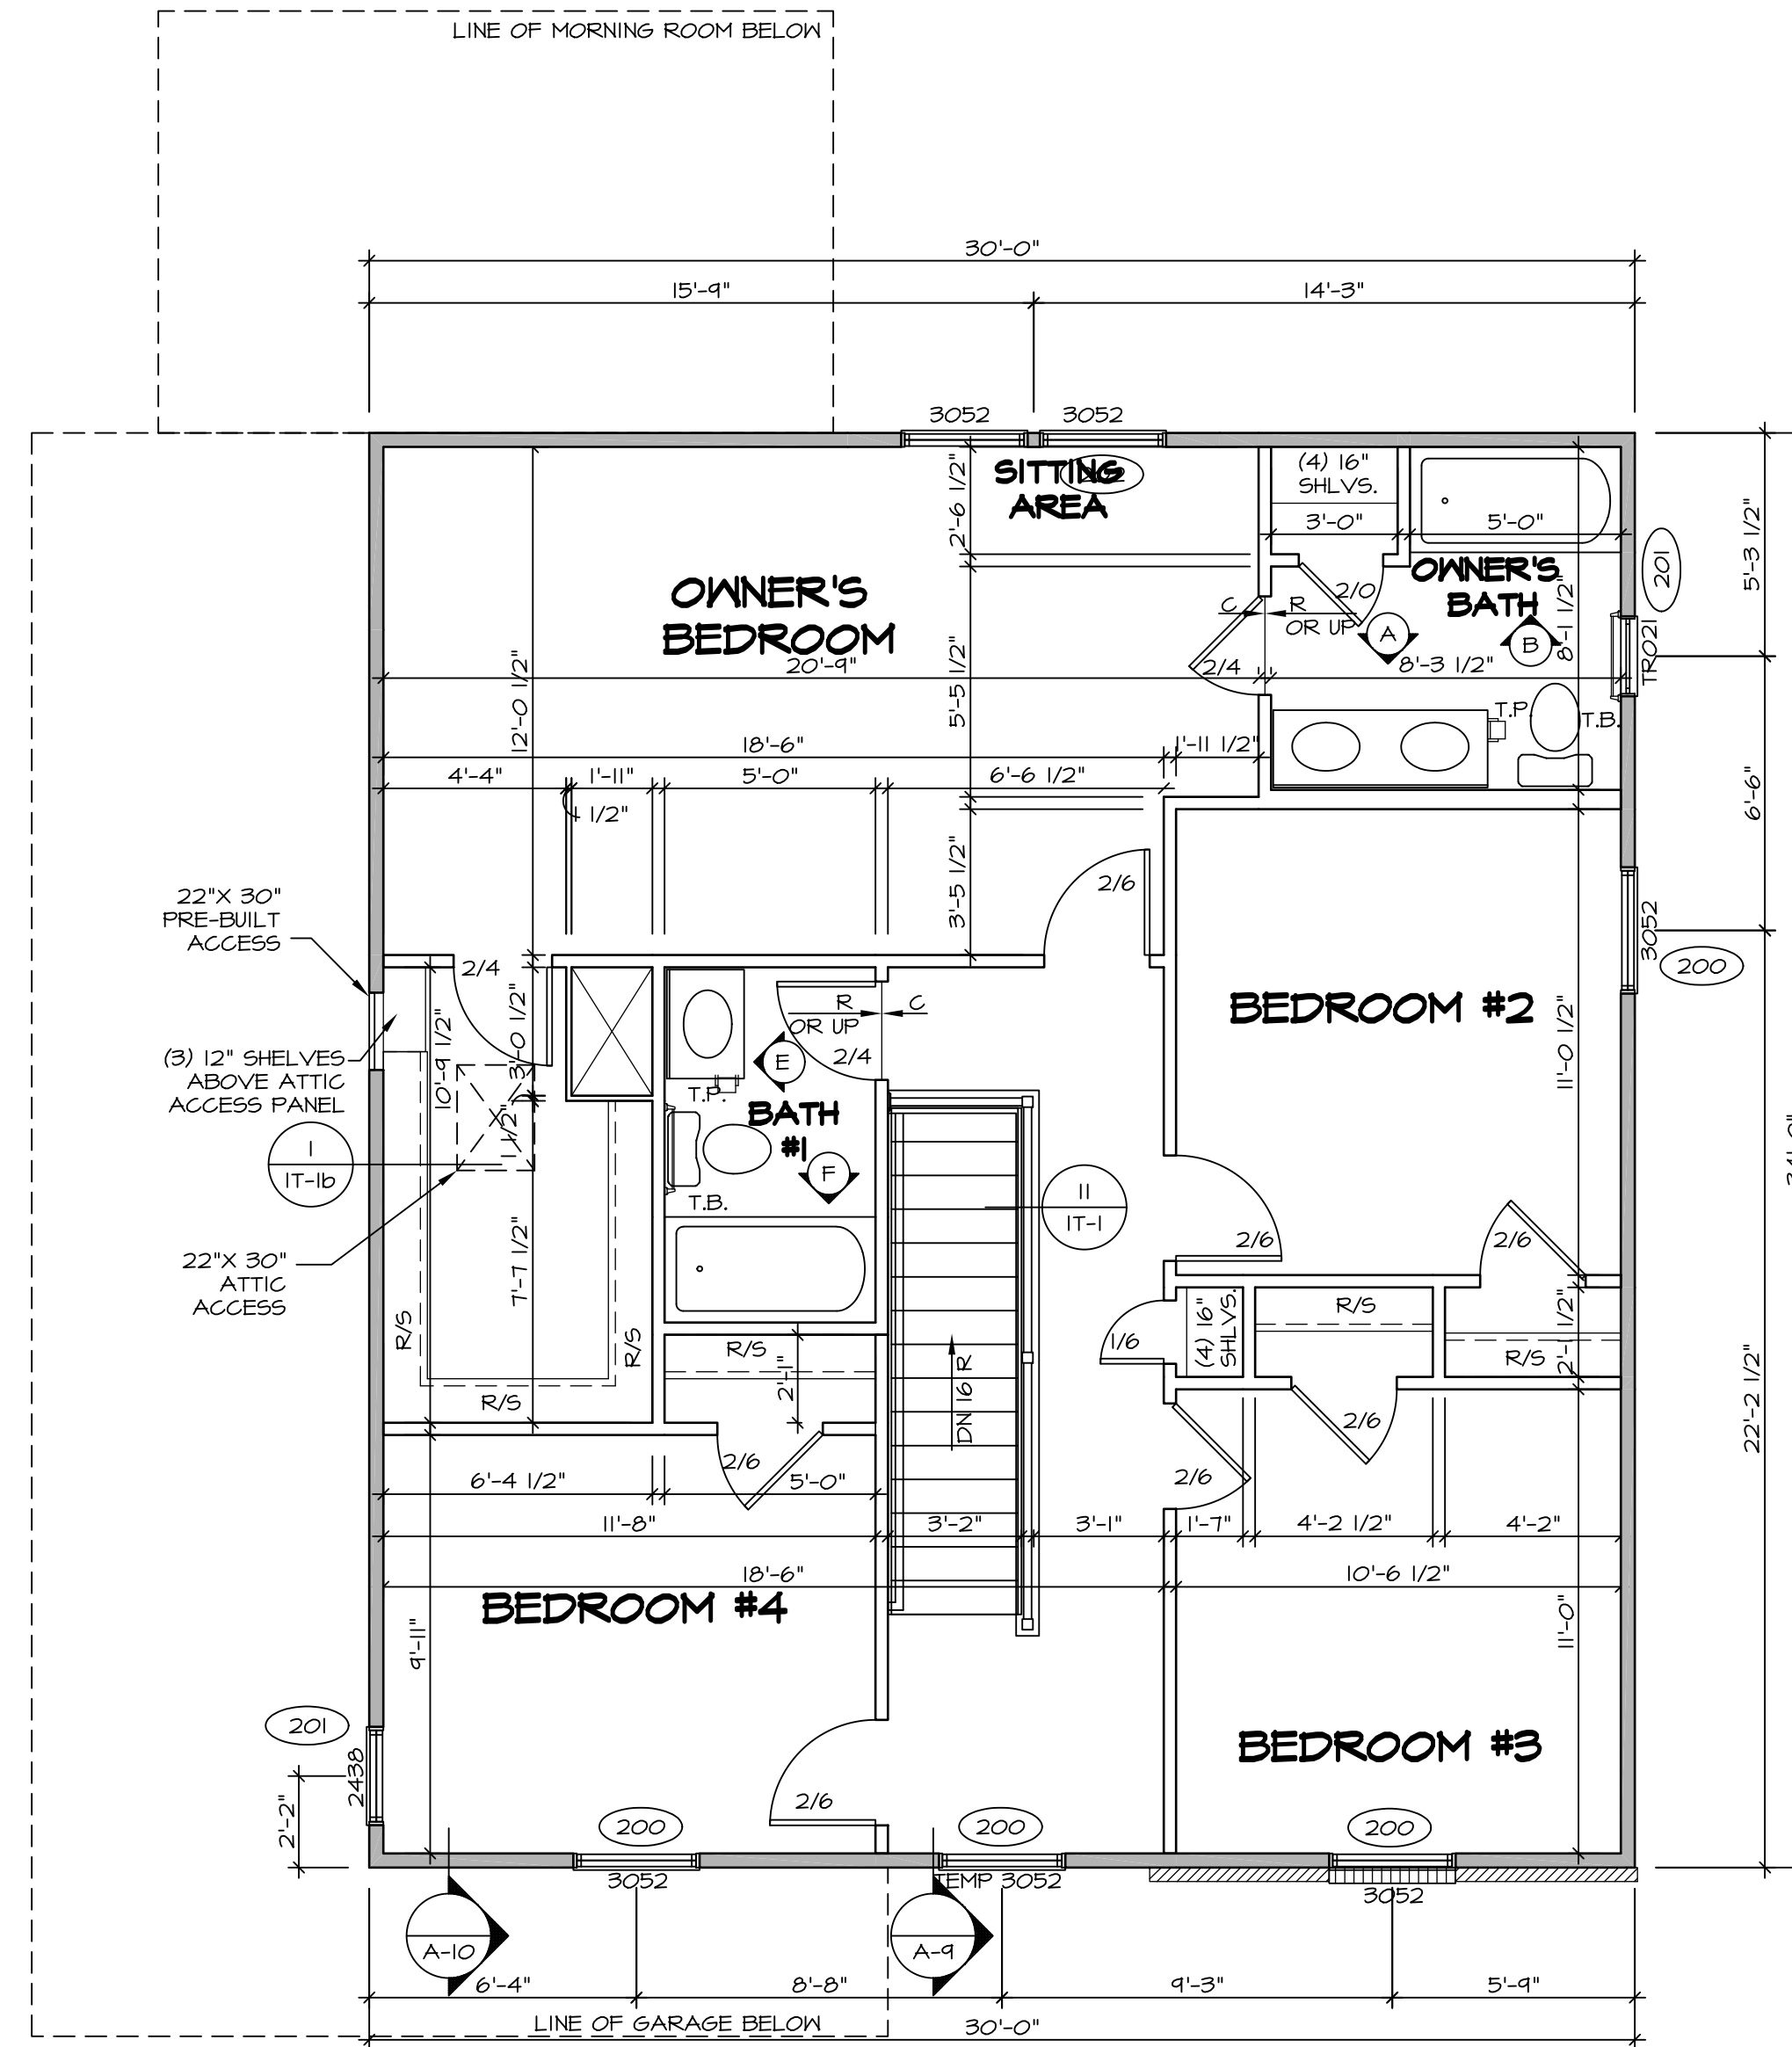


SECOND FLOOR PLAN
SCALE: 1/4" = 1'-0"

REV. NO.	DATE	REMARKS
1	07/26/16	TM - DRAWING ALIGNMENT
2	7/24/17	DRH - T-PLY CONVERSION

NVR, Inc., owner, expressly reserves its copyright in these plans. These plans are not to be reproduced, changed, copied, or otherwise used in any way without the written consent of NVR, Inc.




SHEET NO.	A-8	37
MODEL	FLORENCE	
DRAWING TITLE	SECOND FLOOR PLAN	
OPTION DESCRIPTION		
SET NO.	FLR00	
VERSION	06	
DRAWN BY		
DATE:		
OPTION		

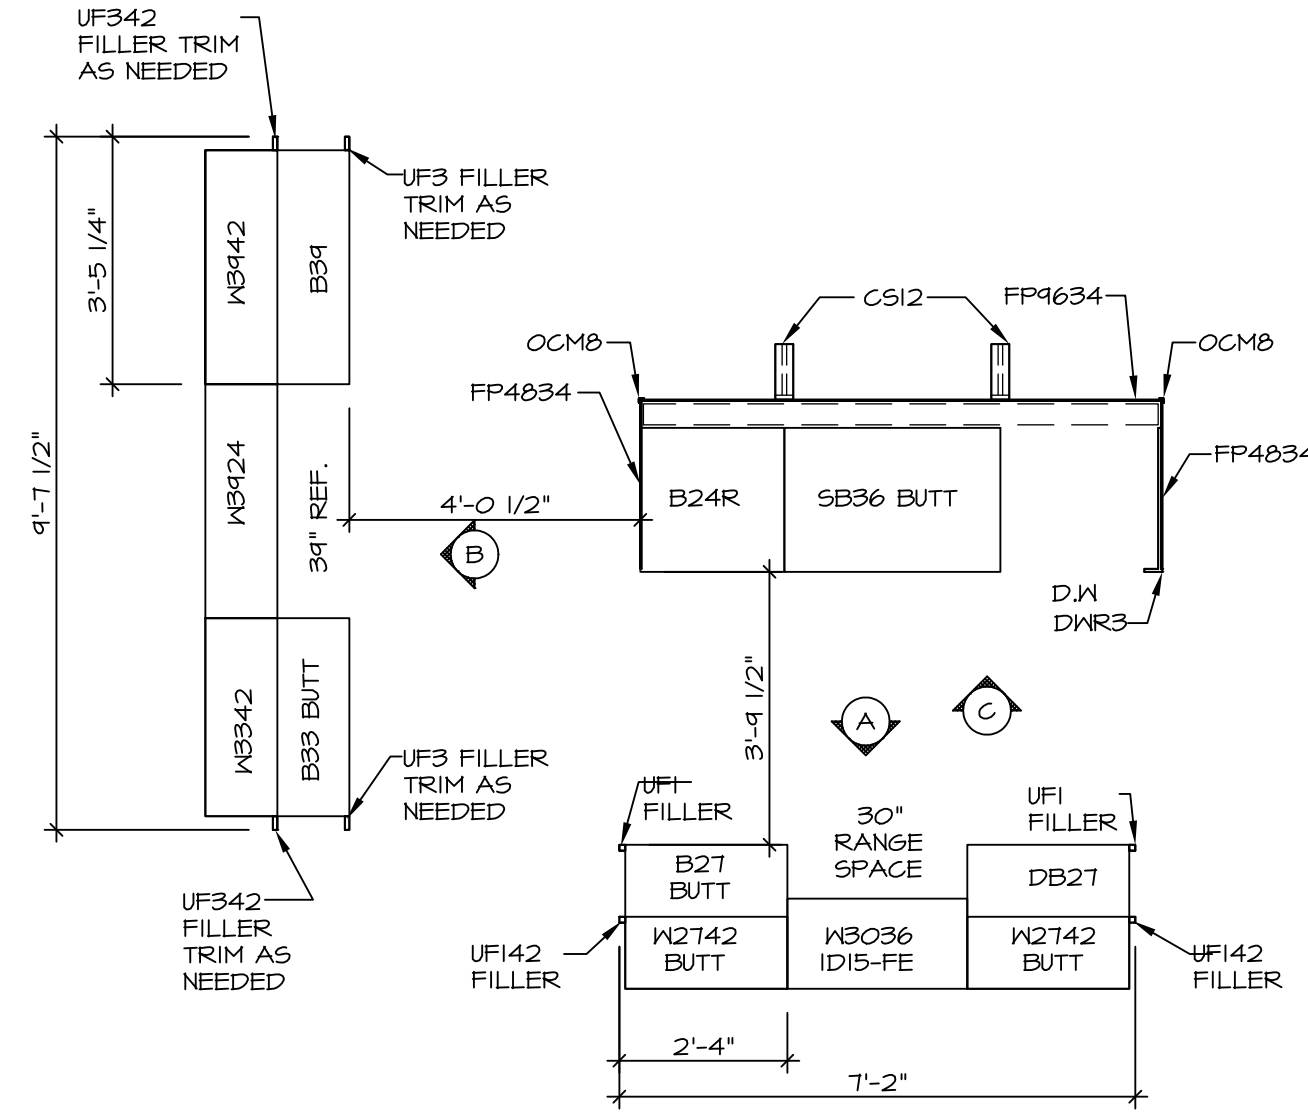


**KITCHEN CABINET
PLAN - KC-3414**

SCALE: 3/8" = 1'-0" A-12

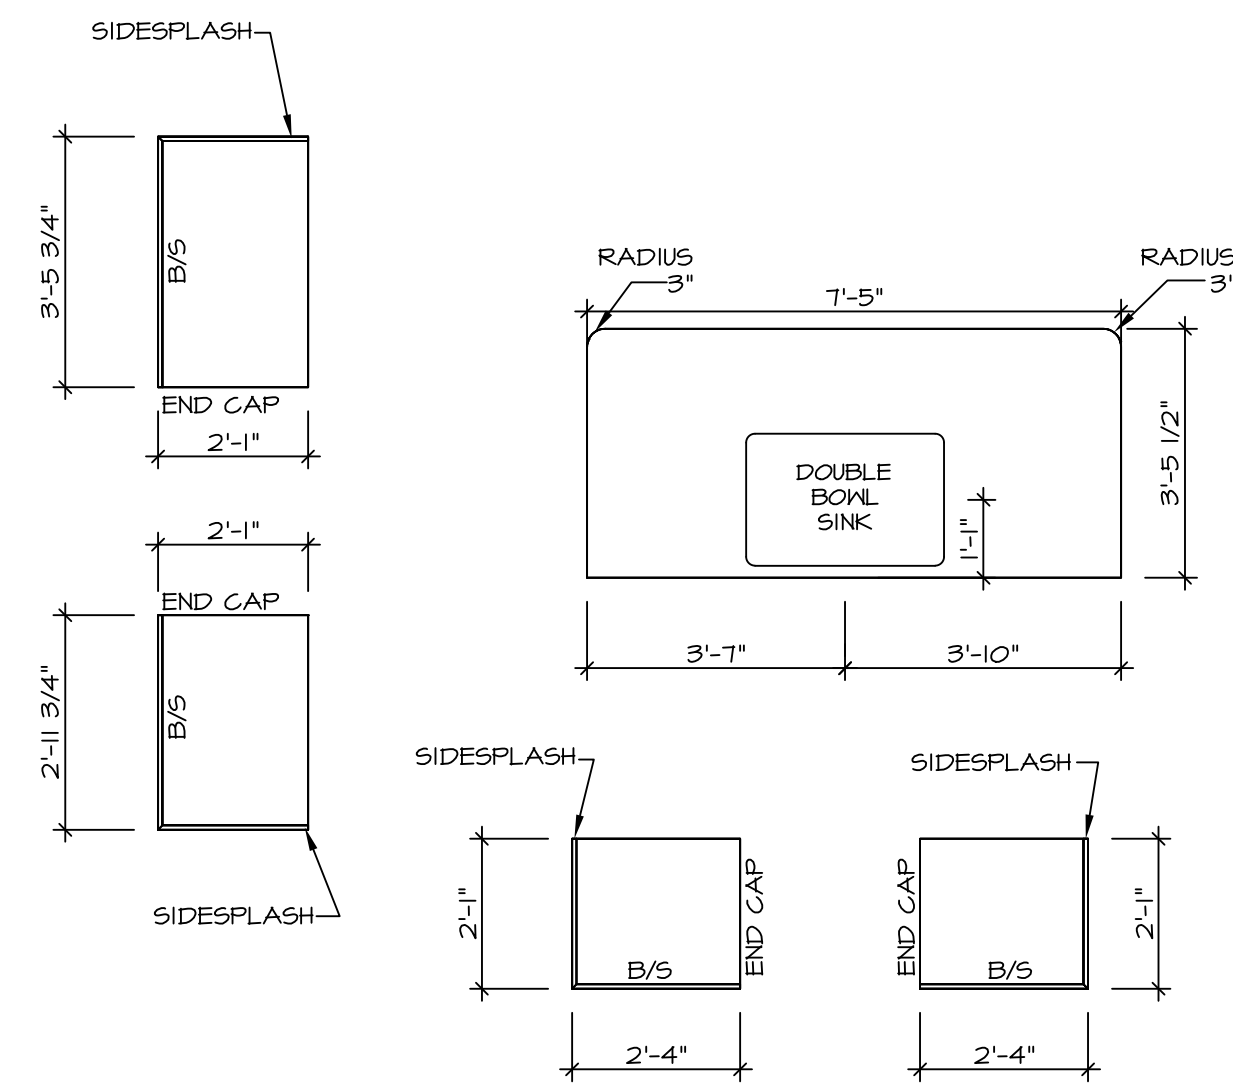

**KITCHEN COUNTERTOP
PLAN - KT-3414**

SCALE: 3/8" = 1'-0" A-12

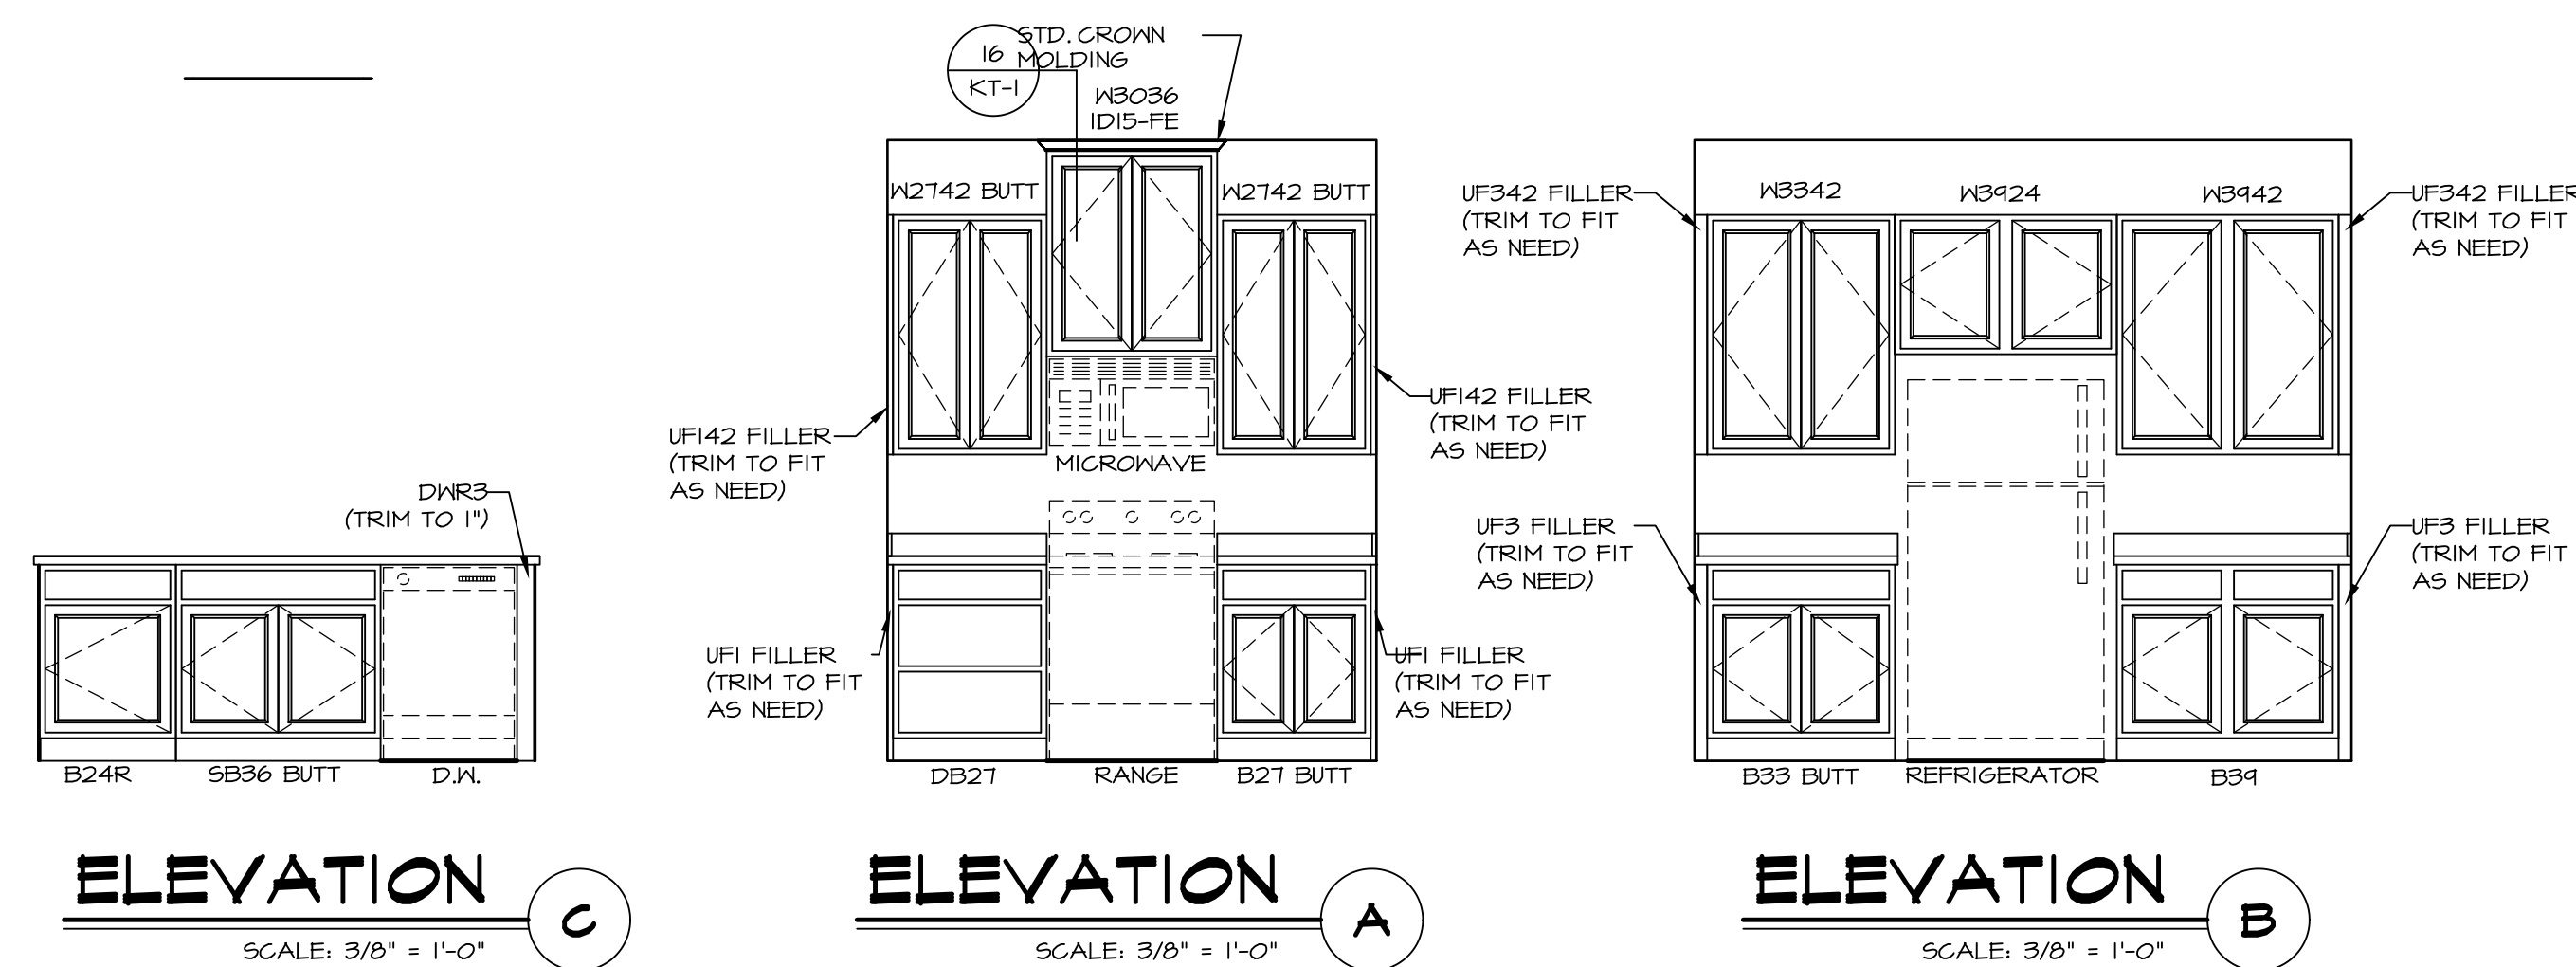

ELEVATION C
SCALE: 3/8" = 1'-0"

ELEVATION A
SCALE: 3/8" = 1'-0"


ELEVATION B
SCALE: 3/8" = 1'-0"

SHEET NO. A-12	MODEL FLORENCE	SET NO. FLR00 VERSION 06 DRAWN BY SLK DATE: 4/2/15 OPTION
42	DRAWING TITLE KITCHEN PLANS AND ELEVATIONS	
	OPTION DESCRIPTION	


NVR
NVR, Inc.
Architectural Services
21 Park Plaza, Ste. A
Frederick, MD 21702

NVR, Inc., owner, expressly reserves its copyright in these plans. These plans are not to be reproduced, changed, copied, or otherwise used in any way without the written consent of NVR, Inc.


REV. NO.	DATE	REMARKS

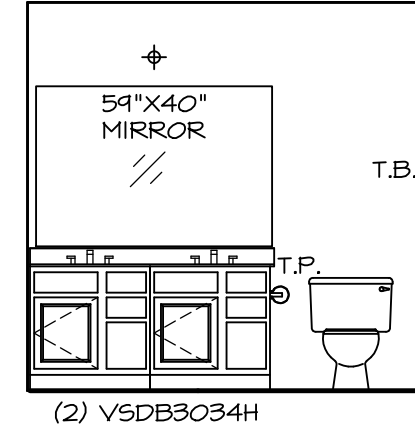


A OWNER'S BATH
SCALE: 1/4" = 1'-0"

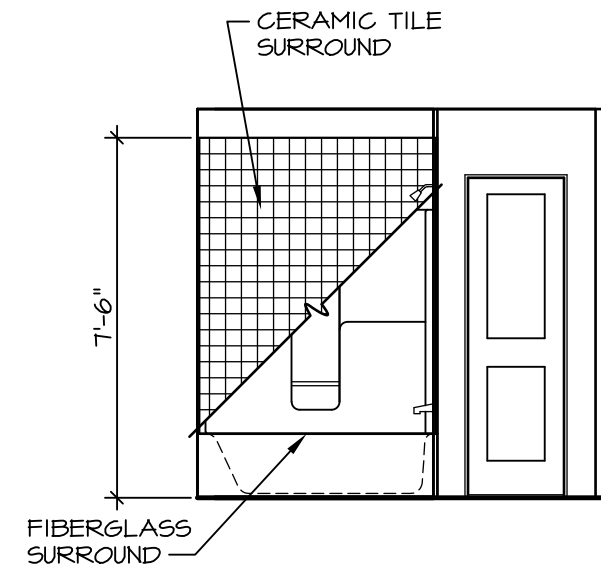


B OWNER'S BATH
SCALE: 1/4" = 1'-0" UPGRADE OWNER'S BATH *AMB*

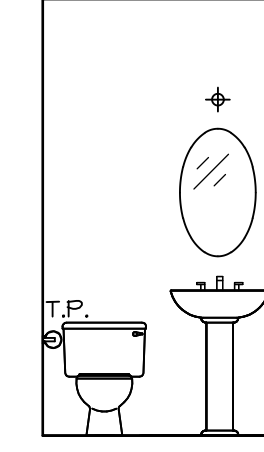


PEDESTAL SINK WITH OVAL MIRROR
POWDER ROOM
SCALE: 1/4" = 1'-0" *SZB*

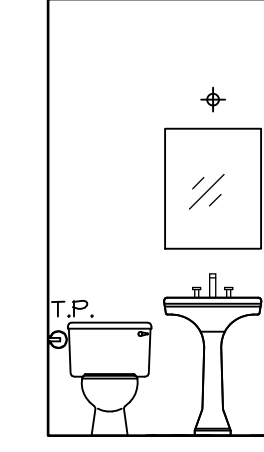

PEDESTAL SINK WITH SQUARE MIRROR
POWDER ROOM
SCALE: 1/4" = 1'-0"

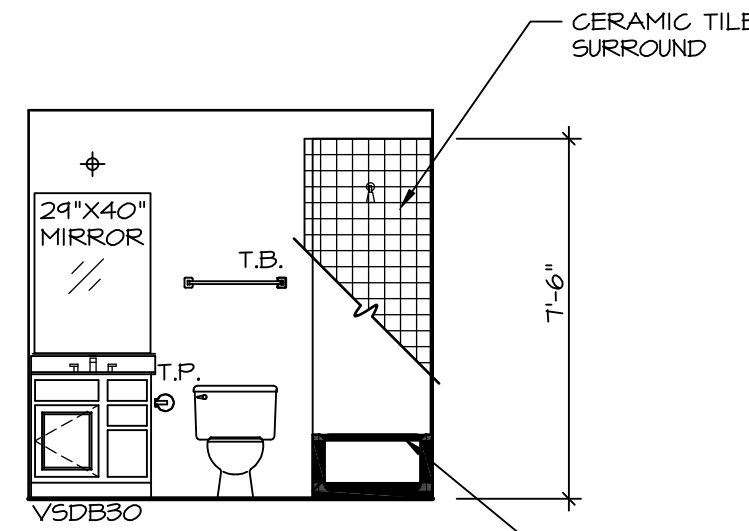

E BATH #1
SCALE: 1/4" = 1'-0"

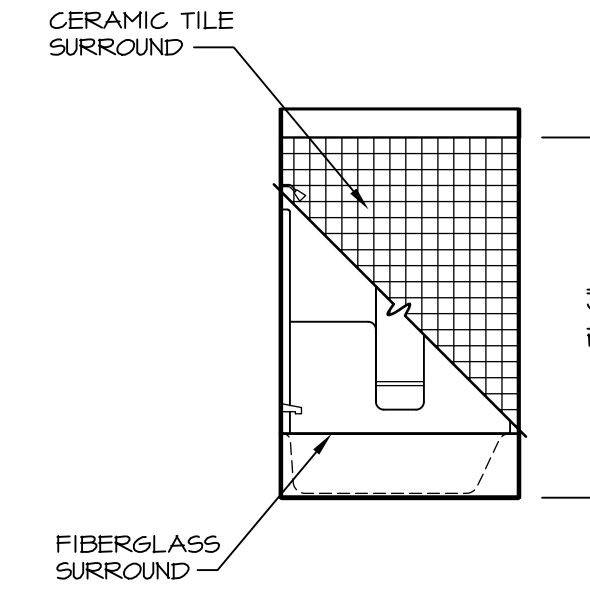

F BATH #1
SCALE: 1/4" = 1'-0"

NOTES:

- TEMPERED GLASS SHOWER ENCLOSURE WITH SWING DOOR OR OPTIONAL SLIDING DOOR BY DIVISION
- TUB ACCESS PANELS PROVIDED AS NEEDED, ALL MATERIALS BY DIVISION
- REFER TO SHEET (IT-2) FOR TUB AND SHOWER DETAILS.
- ALL V5DB24-42 DRAWERS TO BE SET ON RIGHT HAND.
- BATH ELEVATIONS ARE SHOWN PER PLAN.

SHEET NO. A-13	MODEL FLORENCE	SET NO. FLR00	REV. NO. 1	DATE 07/26/16	TH - DRAINING ALIGNMENT	REMARKS
		VERSION 06	DRAWN BY			
	DRAWING TITLE BATH ELEVATIONS	DATE:				
	OPTION DESCRIPTION	OPTION				

NVR
NVR, Inc.
Architectural Services
Architects
21 Park Plaza, Suite A
Frederick, MD 21702

NVR, Inc., owner, expressly reserves its common law copyright in these plans. These plans are not to be reproduced, changed, copied in any way, or otherwise used without the prior written consent of NVR, Inc.