

Redwood Miamisburg North Springboro Pike OH P1 Construction Site Plan

Building Order



- J
- A
- GG
- FF
- H
- B
- G
- C
- F
- D
- E
- EE

31 Buildings-141 Units

- Forestwood (37)
- Meadowood (24)
- Capewood (5)
- Willowood (12)
- Breezewood (59)
- Breezewood SR (4)
- High Profile Side
- Building Step




Blade Sign

 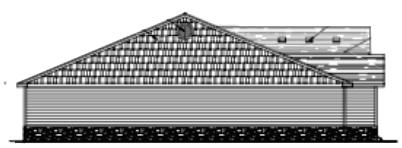

BUILDING DD

3 - Breezewood Right
3 - Breezewood Left

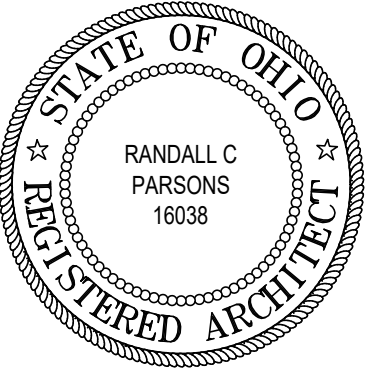

REVISIONS

phone 330.666.5770
fax 330.666.8812
3660 Embassy Parkway
Fairlawn, OH 44333

MPG
MANN • PARSONS • GRAY
ARCHITECTS
mpg-architects.com

OVERALL FLOOR PLANS - BLDGS.; CC, DD

PROJECT #: 33521 DATE: JULY 27, 2022


REDWOOD MIAMISBURG

MIAMISBURG OH, 45449



A2.36

67 OF 137

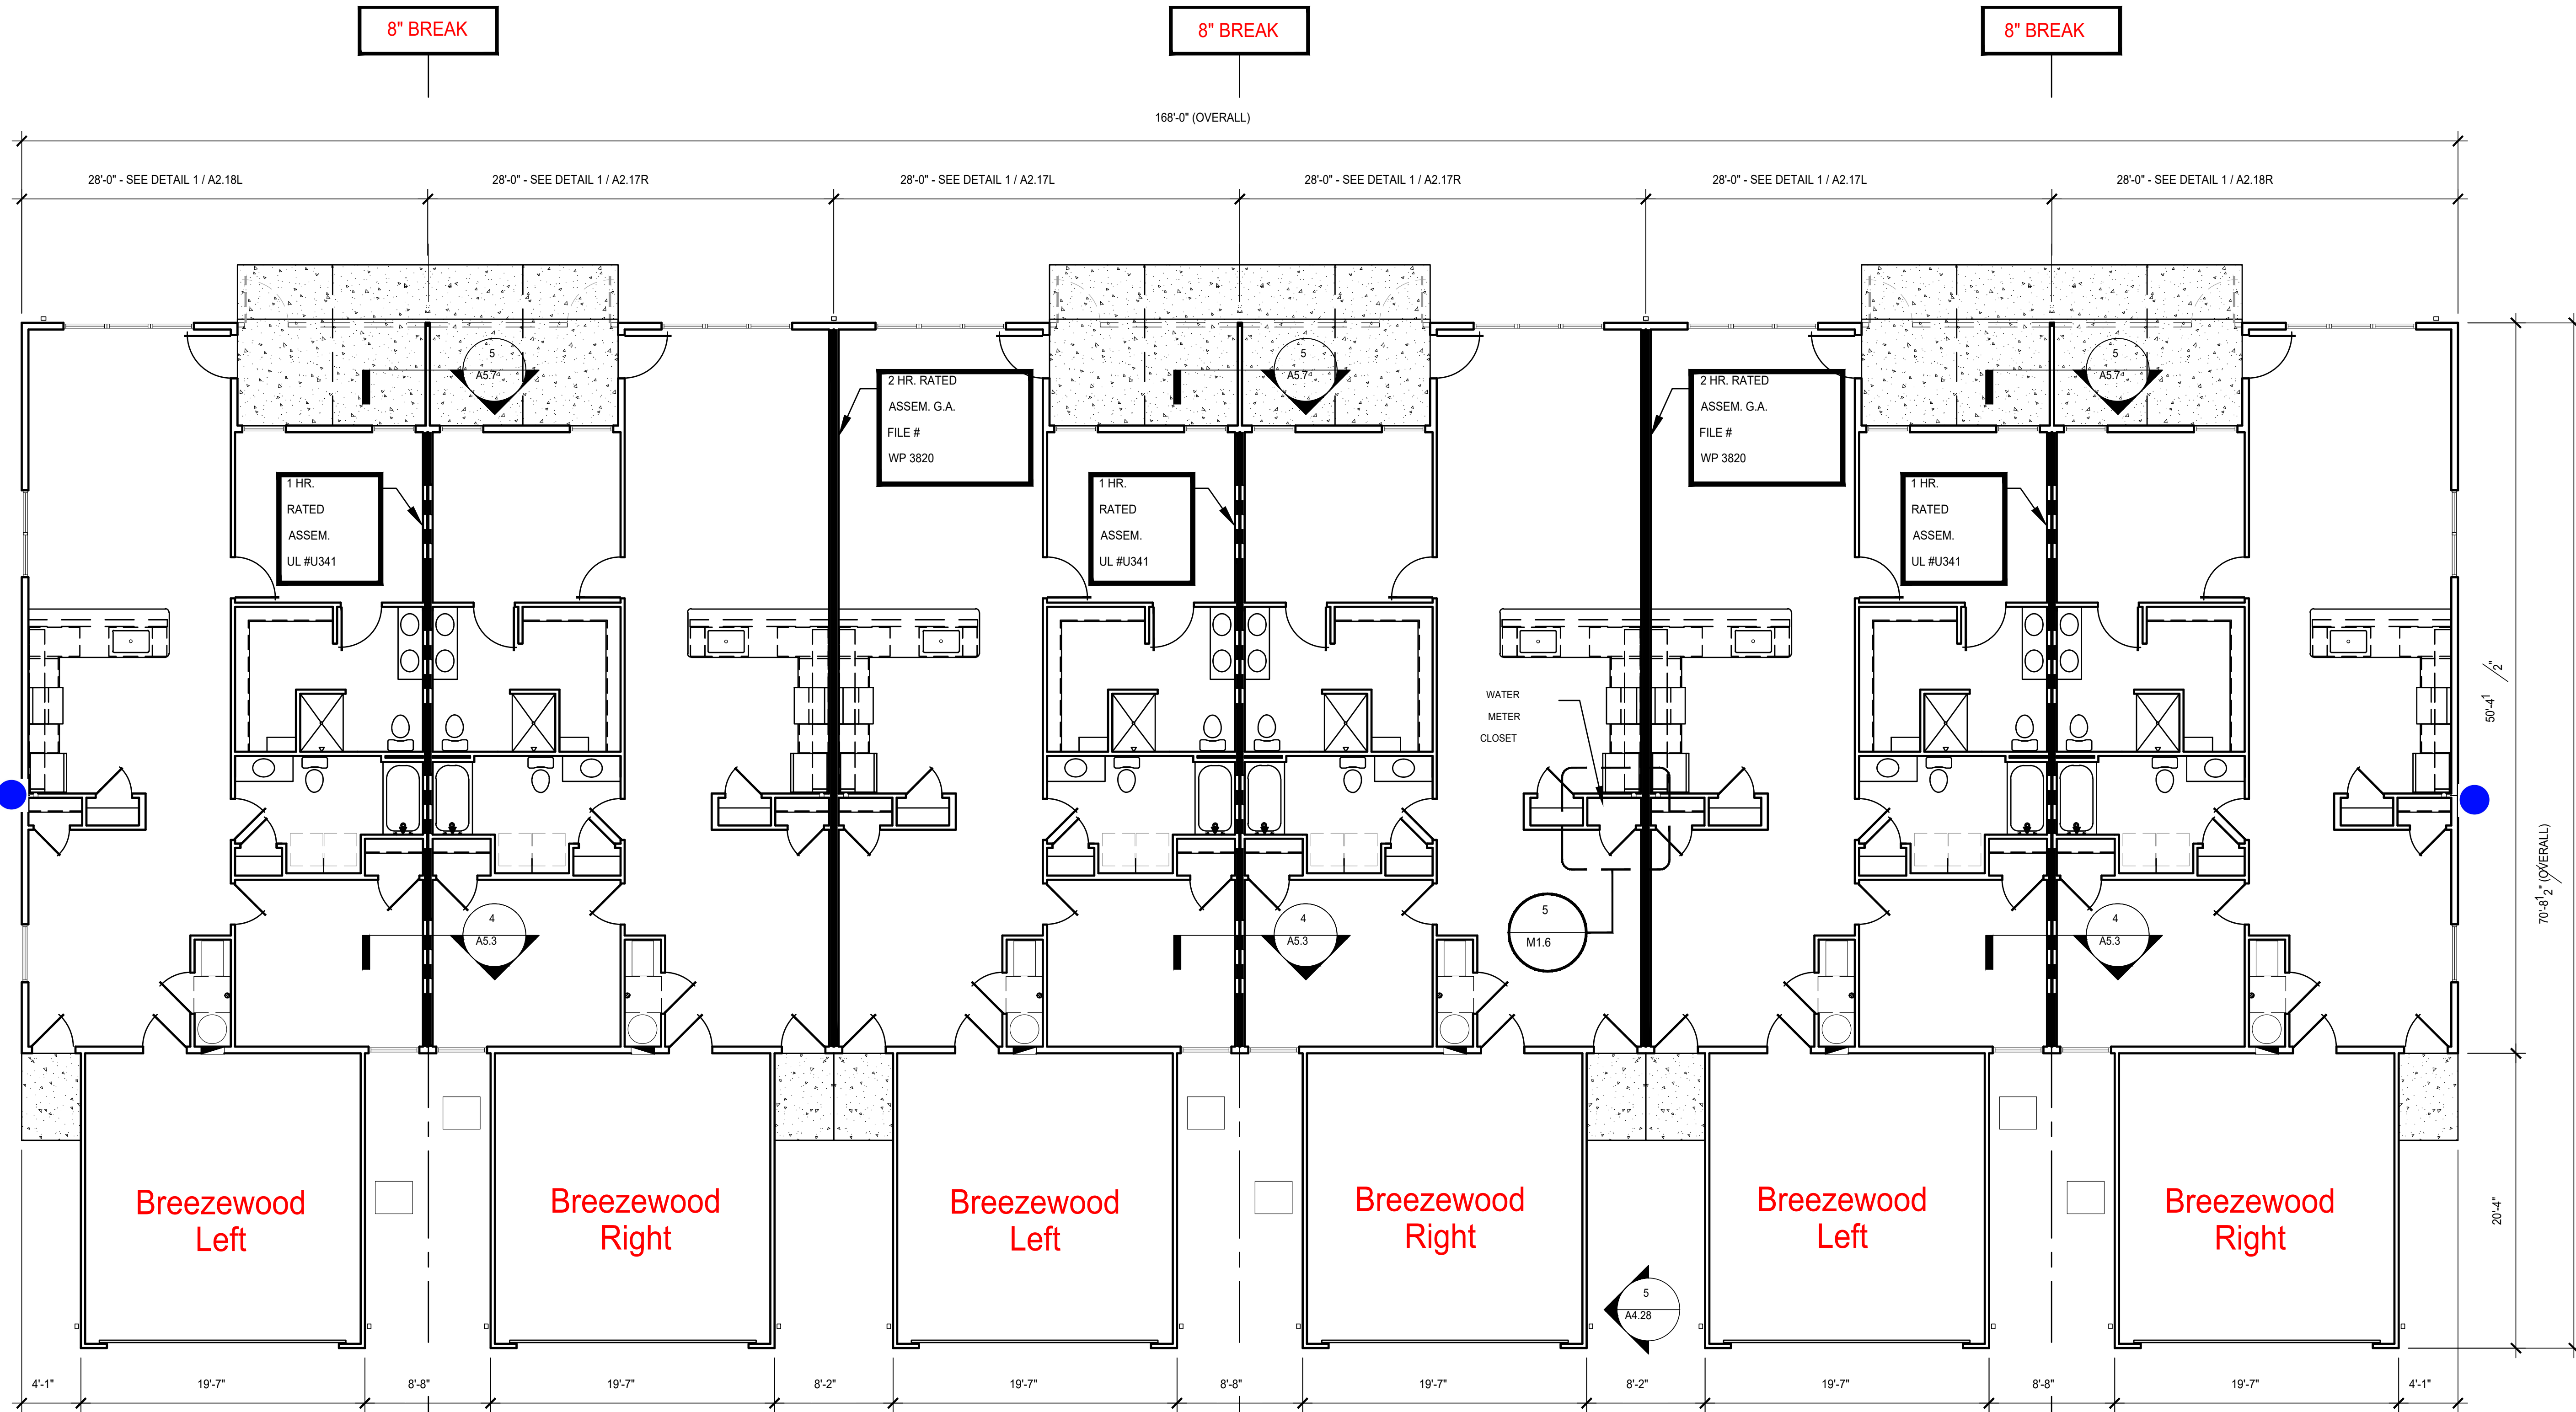

NOTE:
FLOOR LEVEL CHANGE. REFER TO CIVIL DRAWINGS FOR ACTUAL FINISH FLOOR ELEVATIONS AND AMOUNT OF FLOOR LEVEL CHANGE.


1.5" WATER TAP

6" SEWER TAP


OVERALL FLOOR PLAN

SCALE : 3/32" = 1'-0"

BUILDING: DD

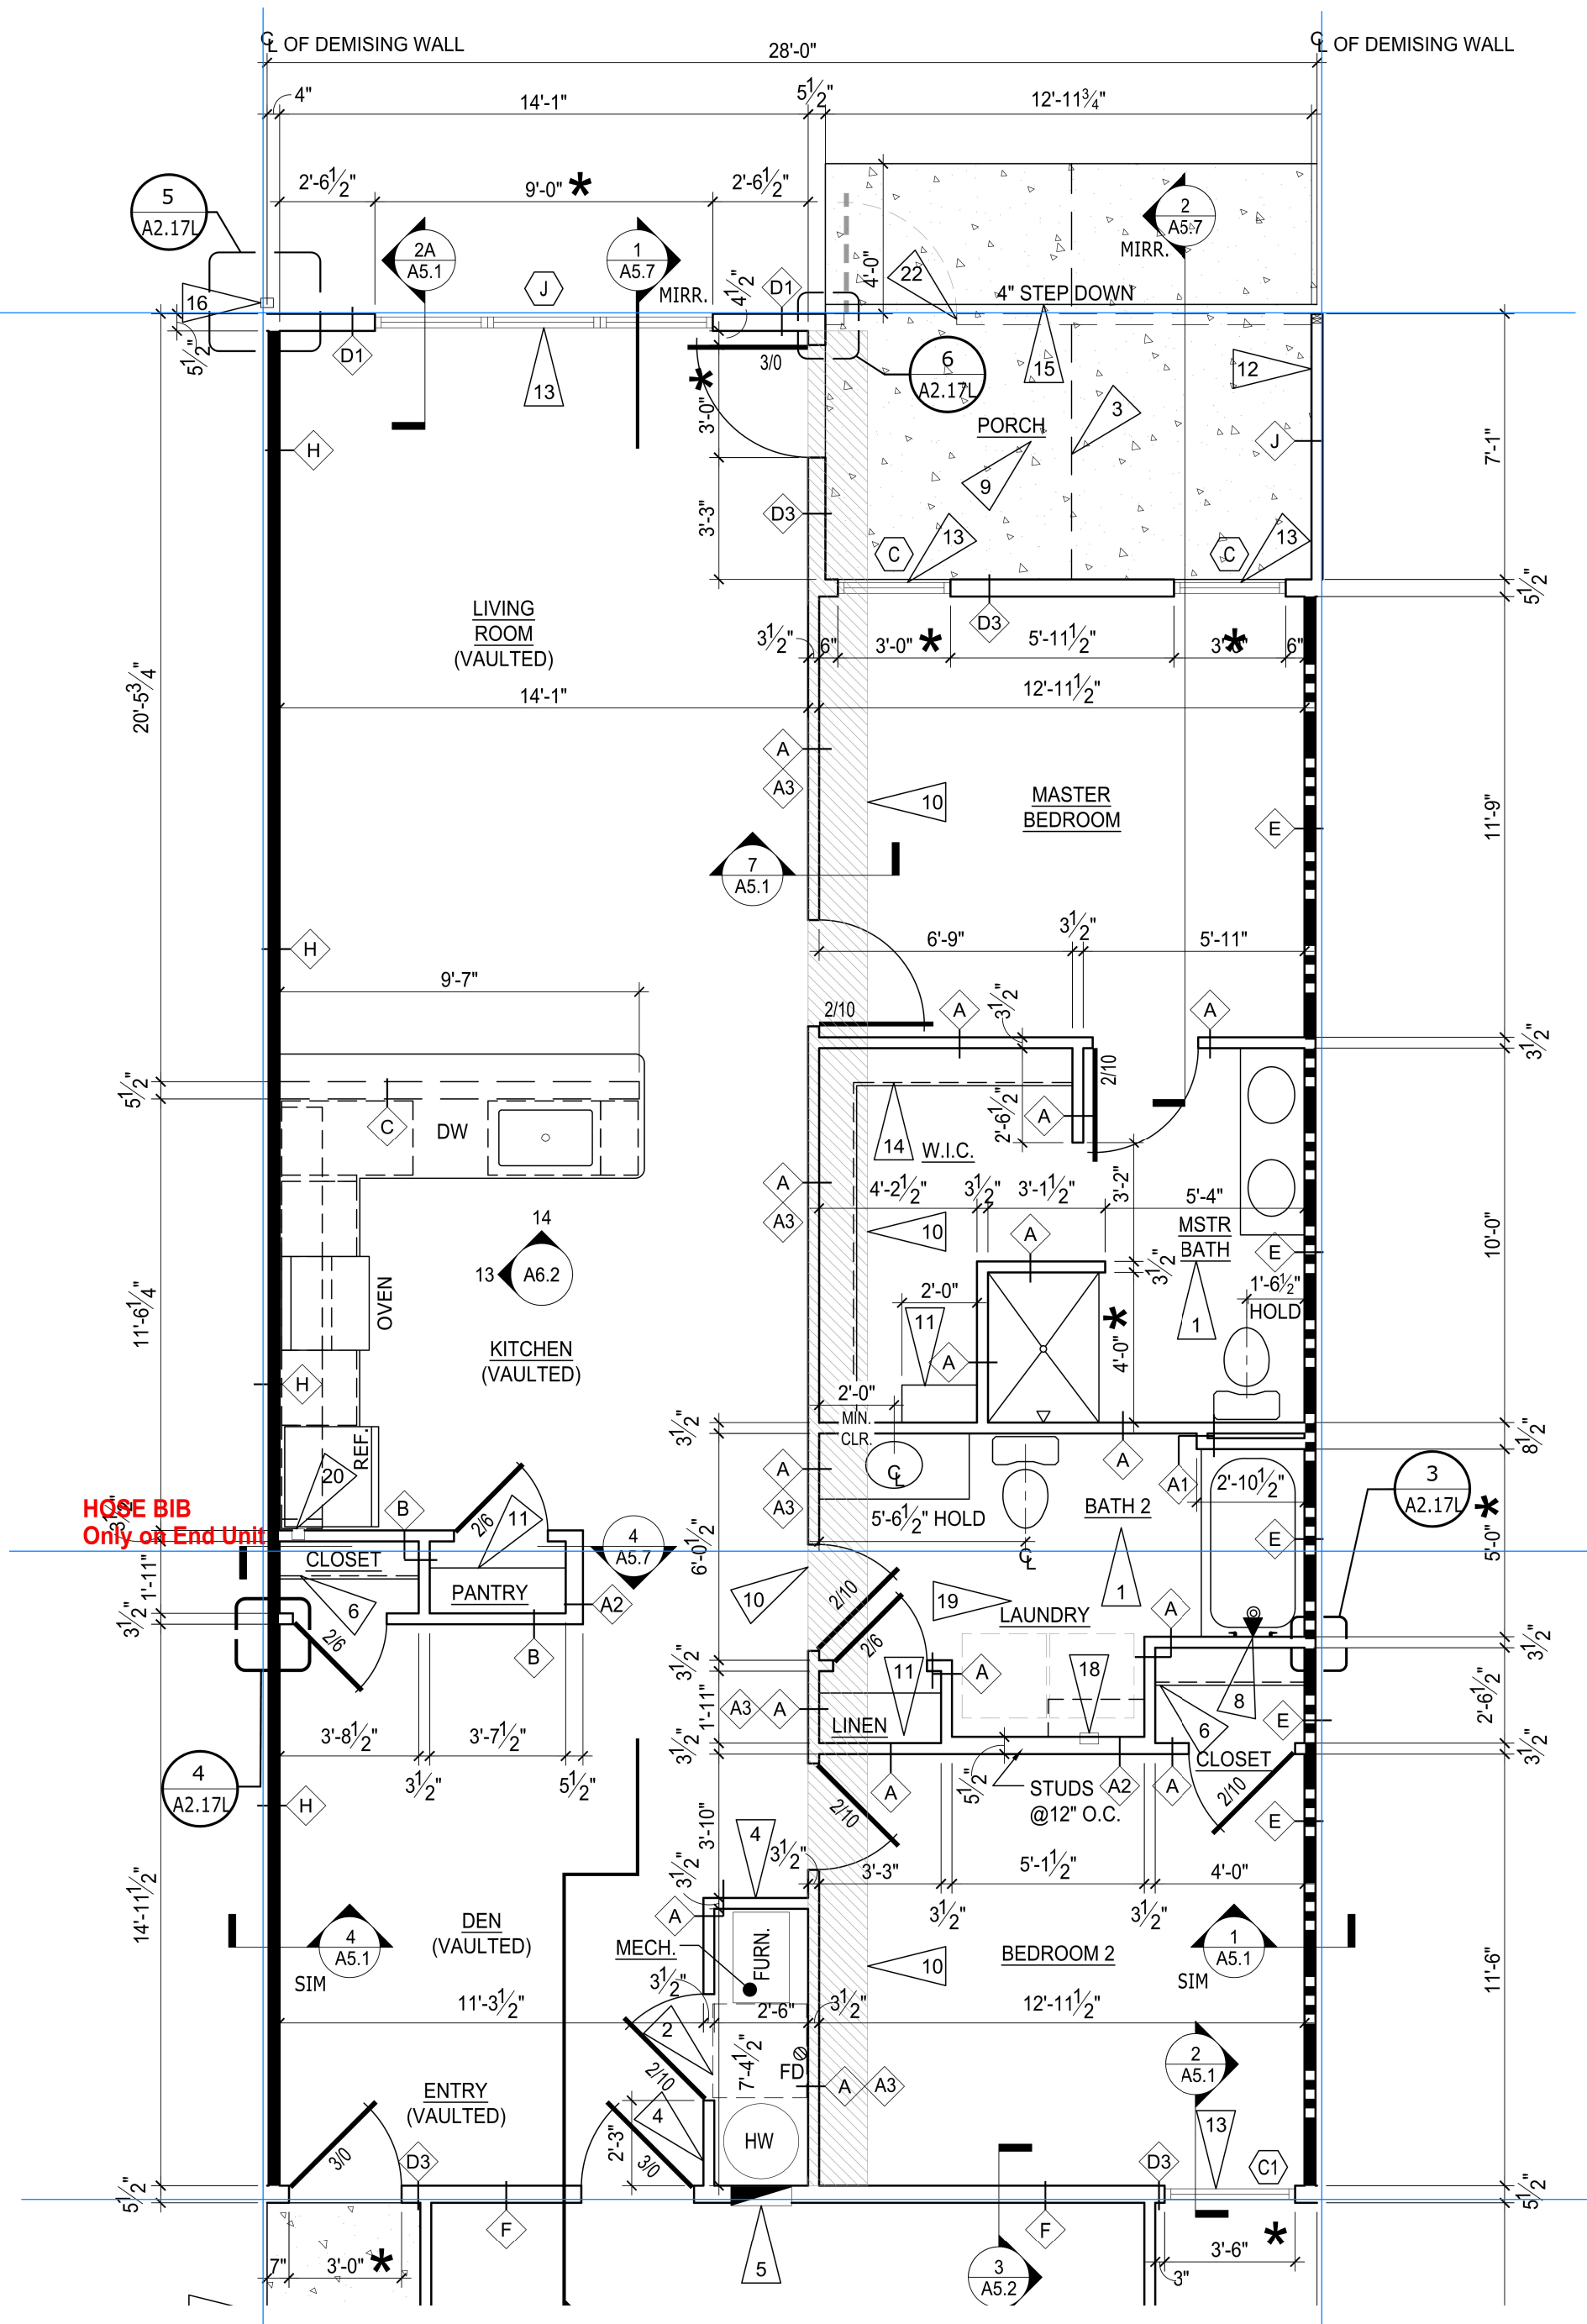


NOTES:
MUST install tub boxes for tub and shower traps !! Wait until gravel prepped

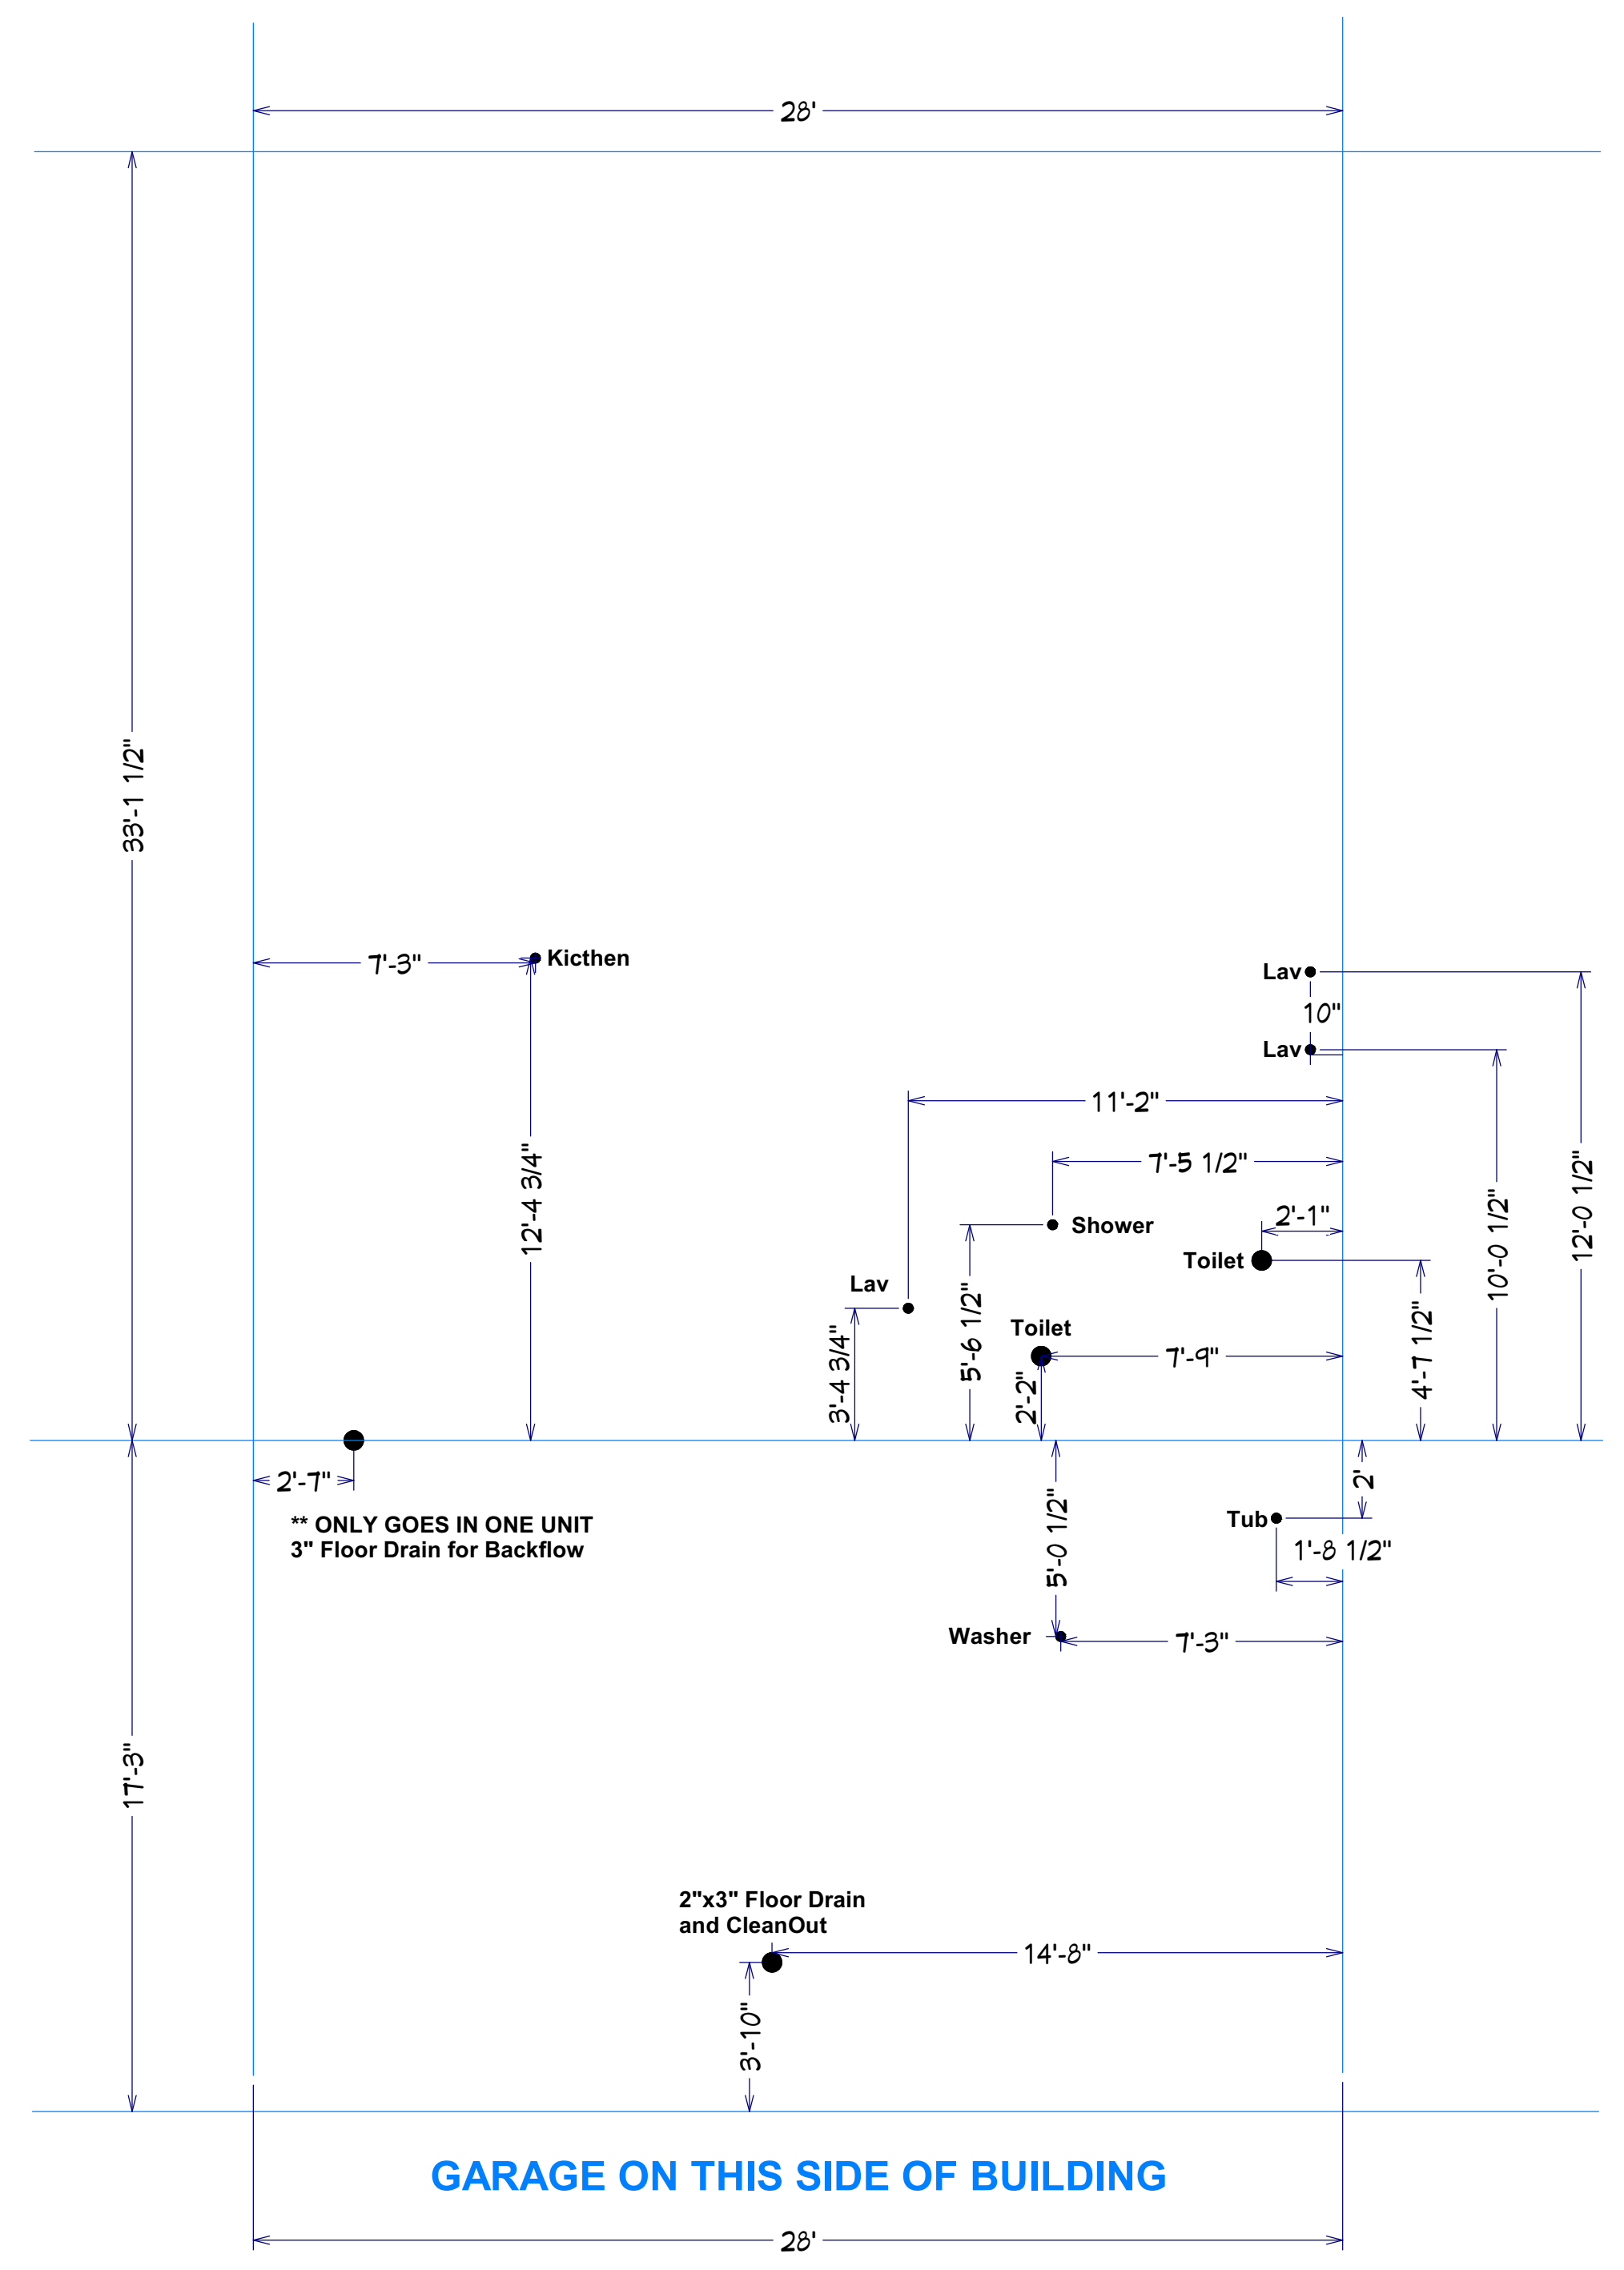


GARAGE ON THIS SIDE OF BUILDING


Breezewood Left PVC

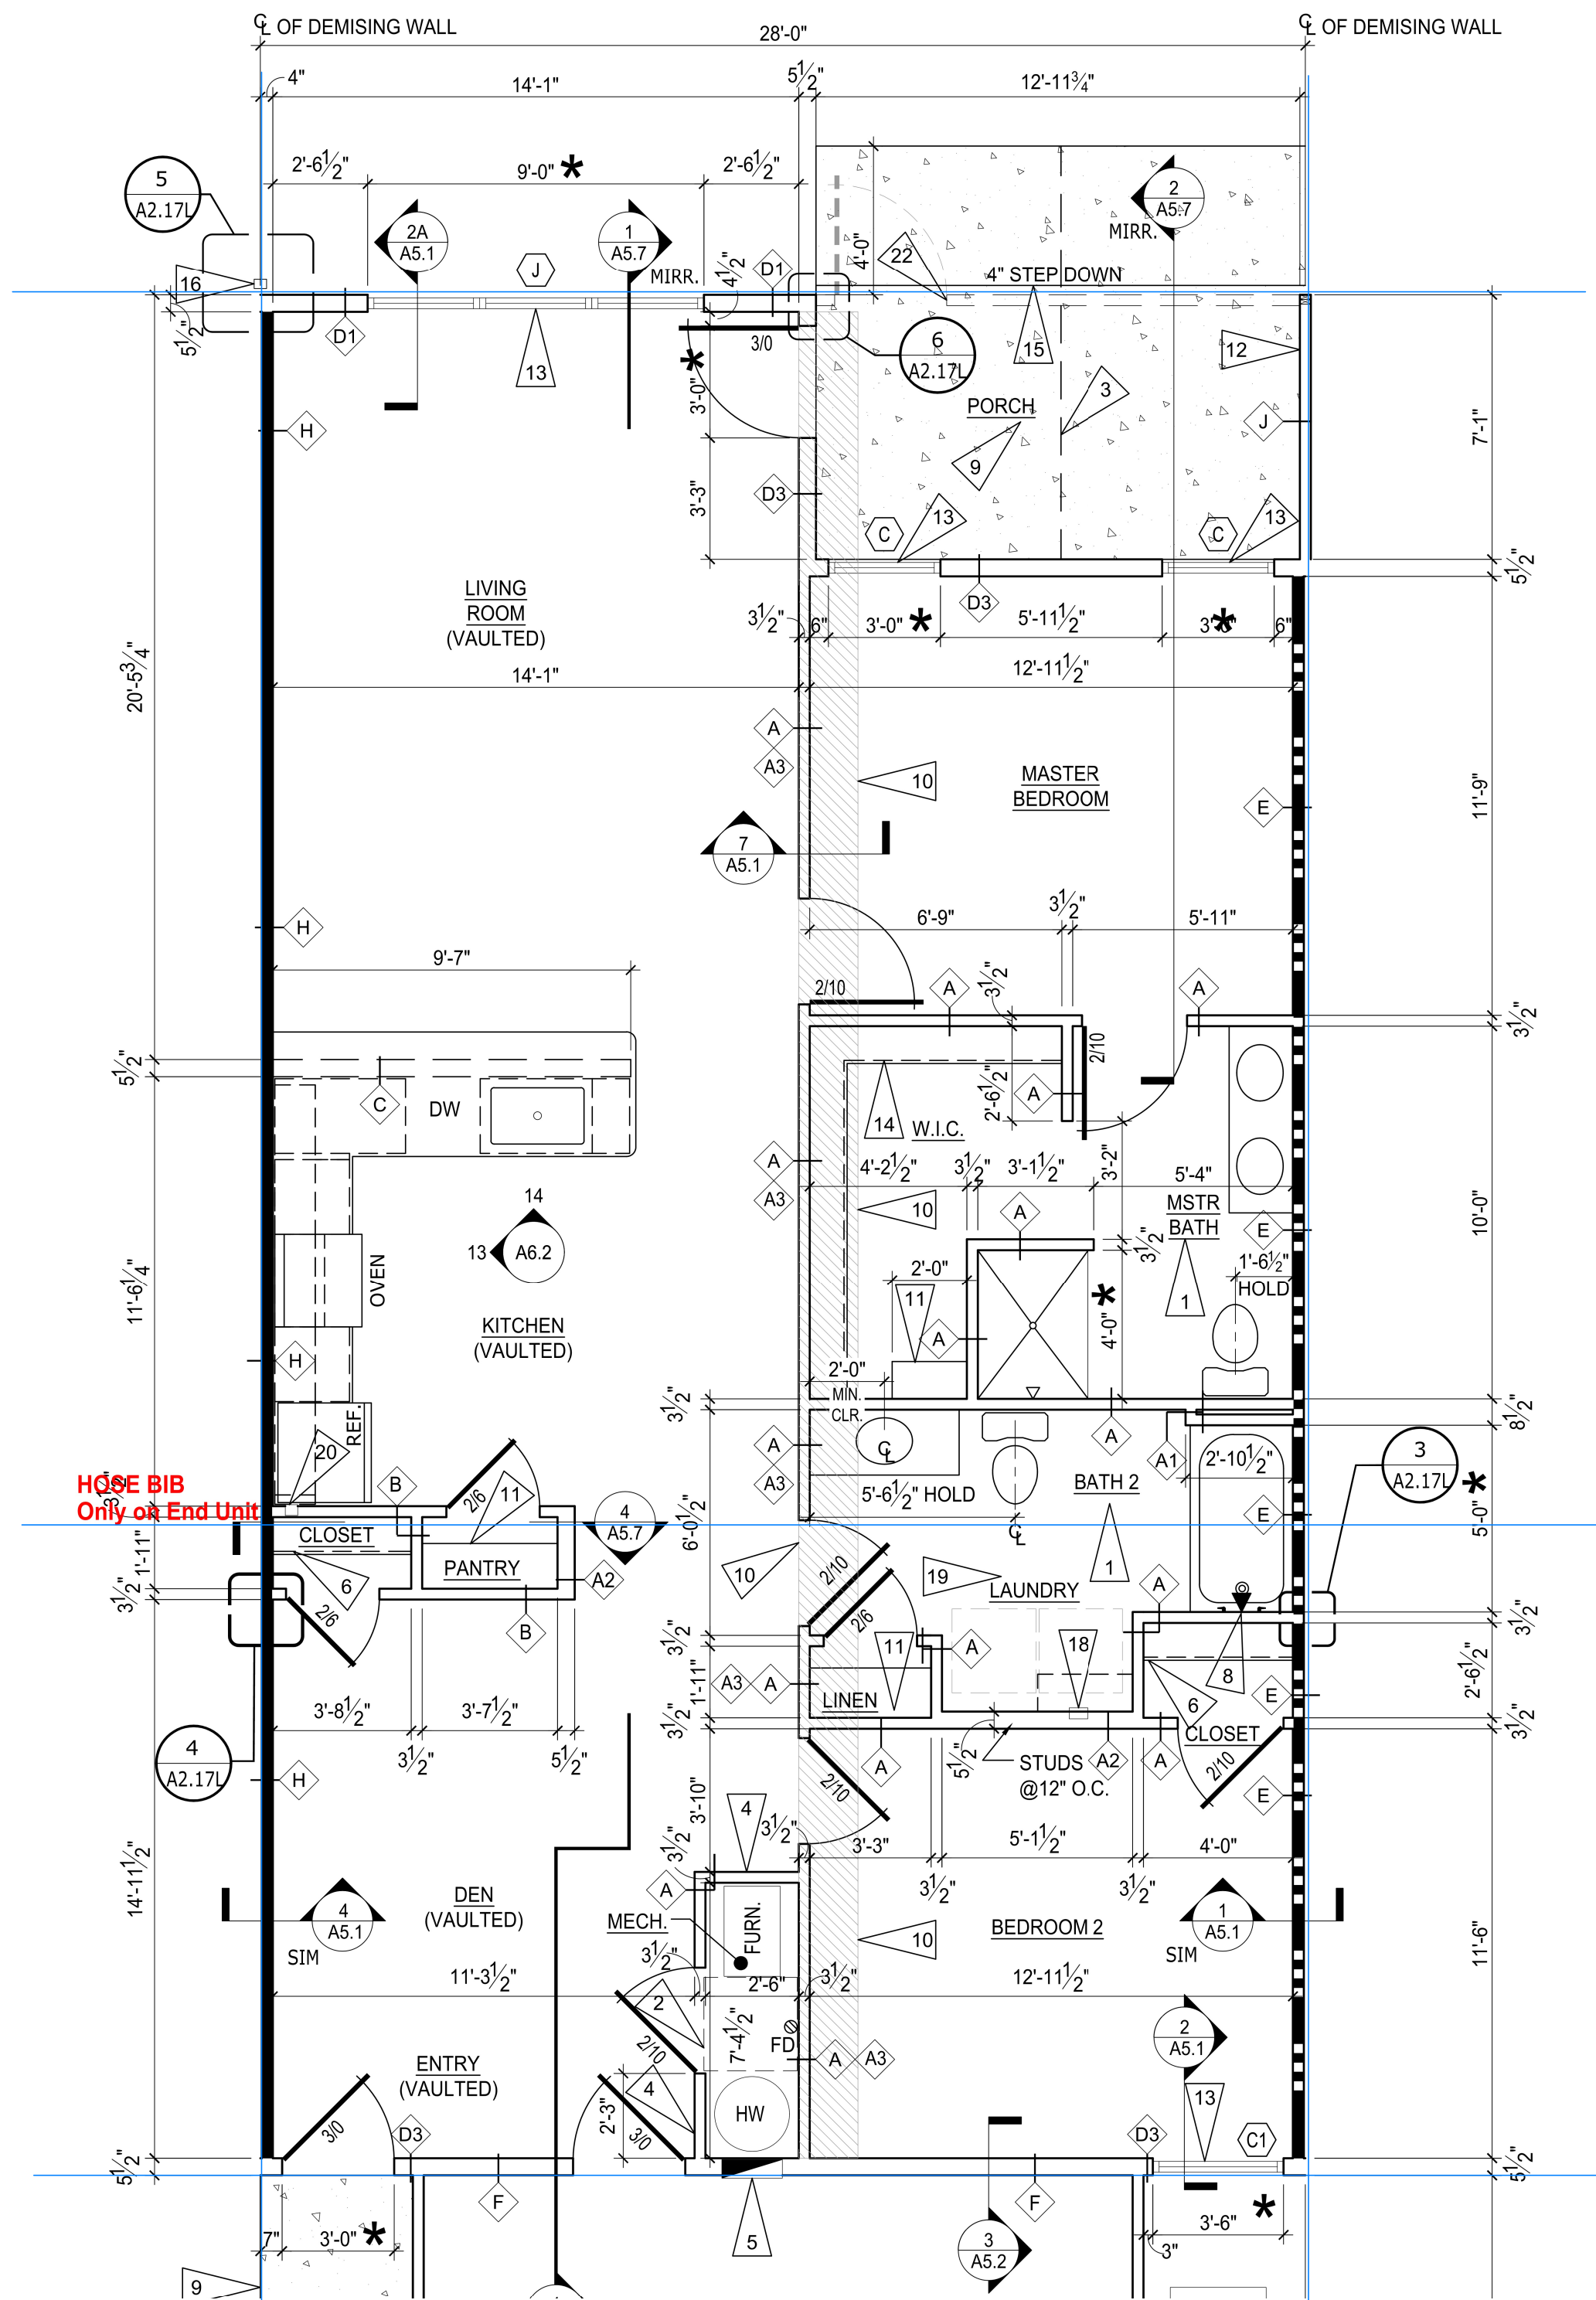

GARAGE ON THIS SIDE OF BUILDING

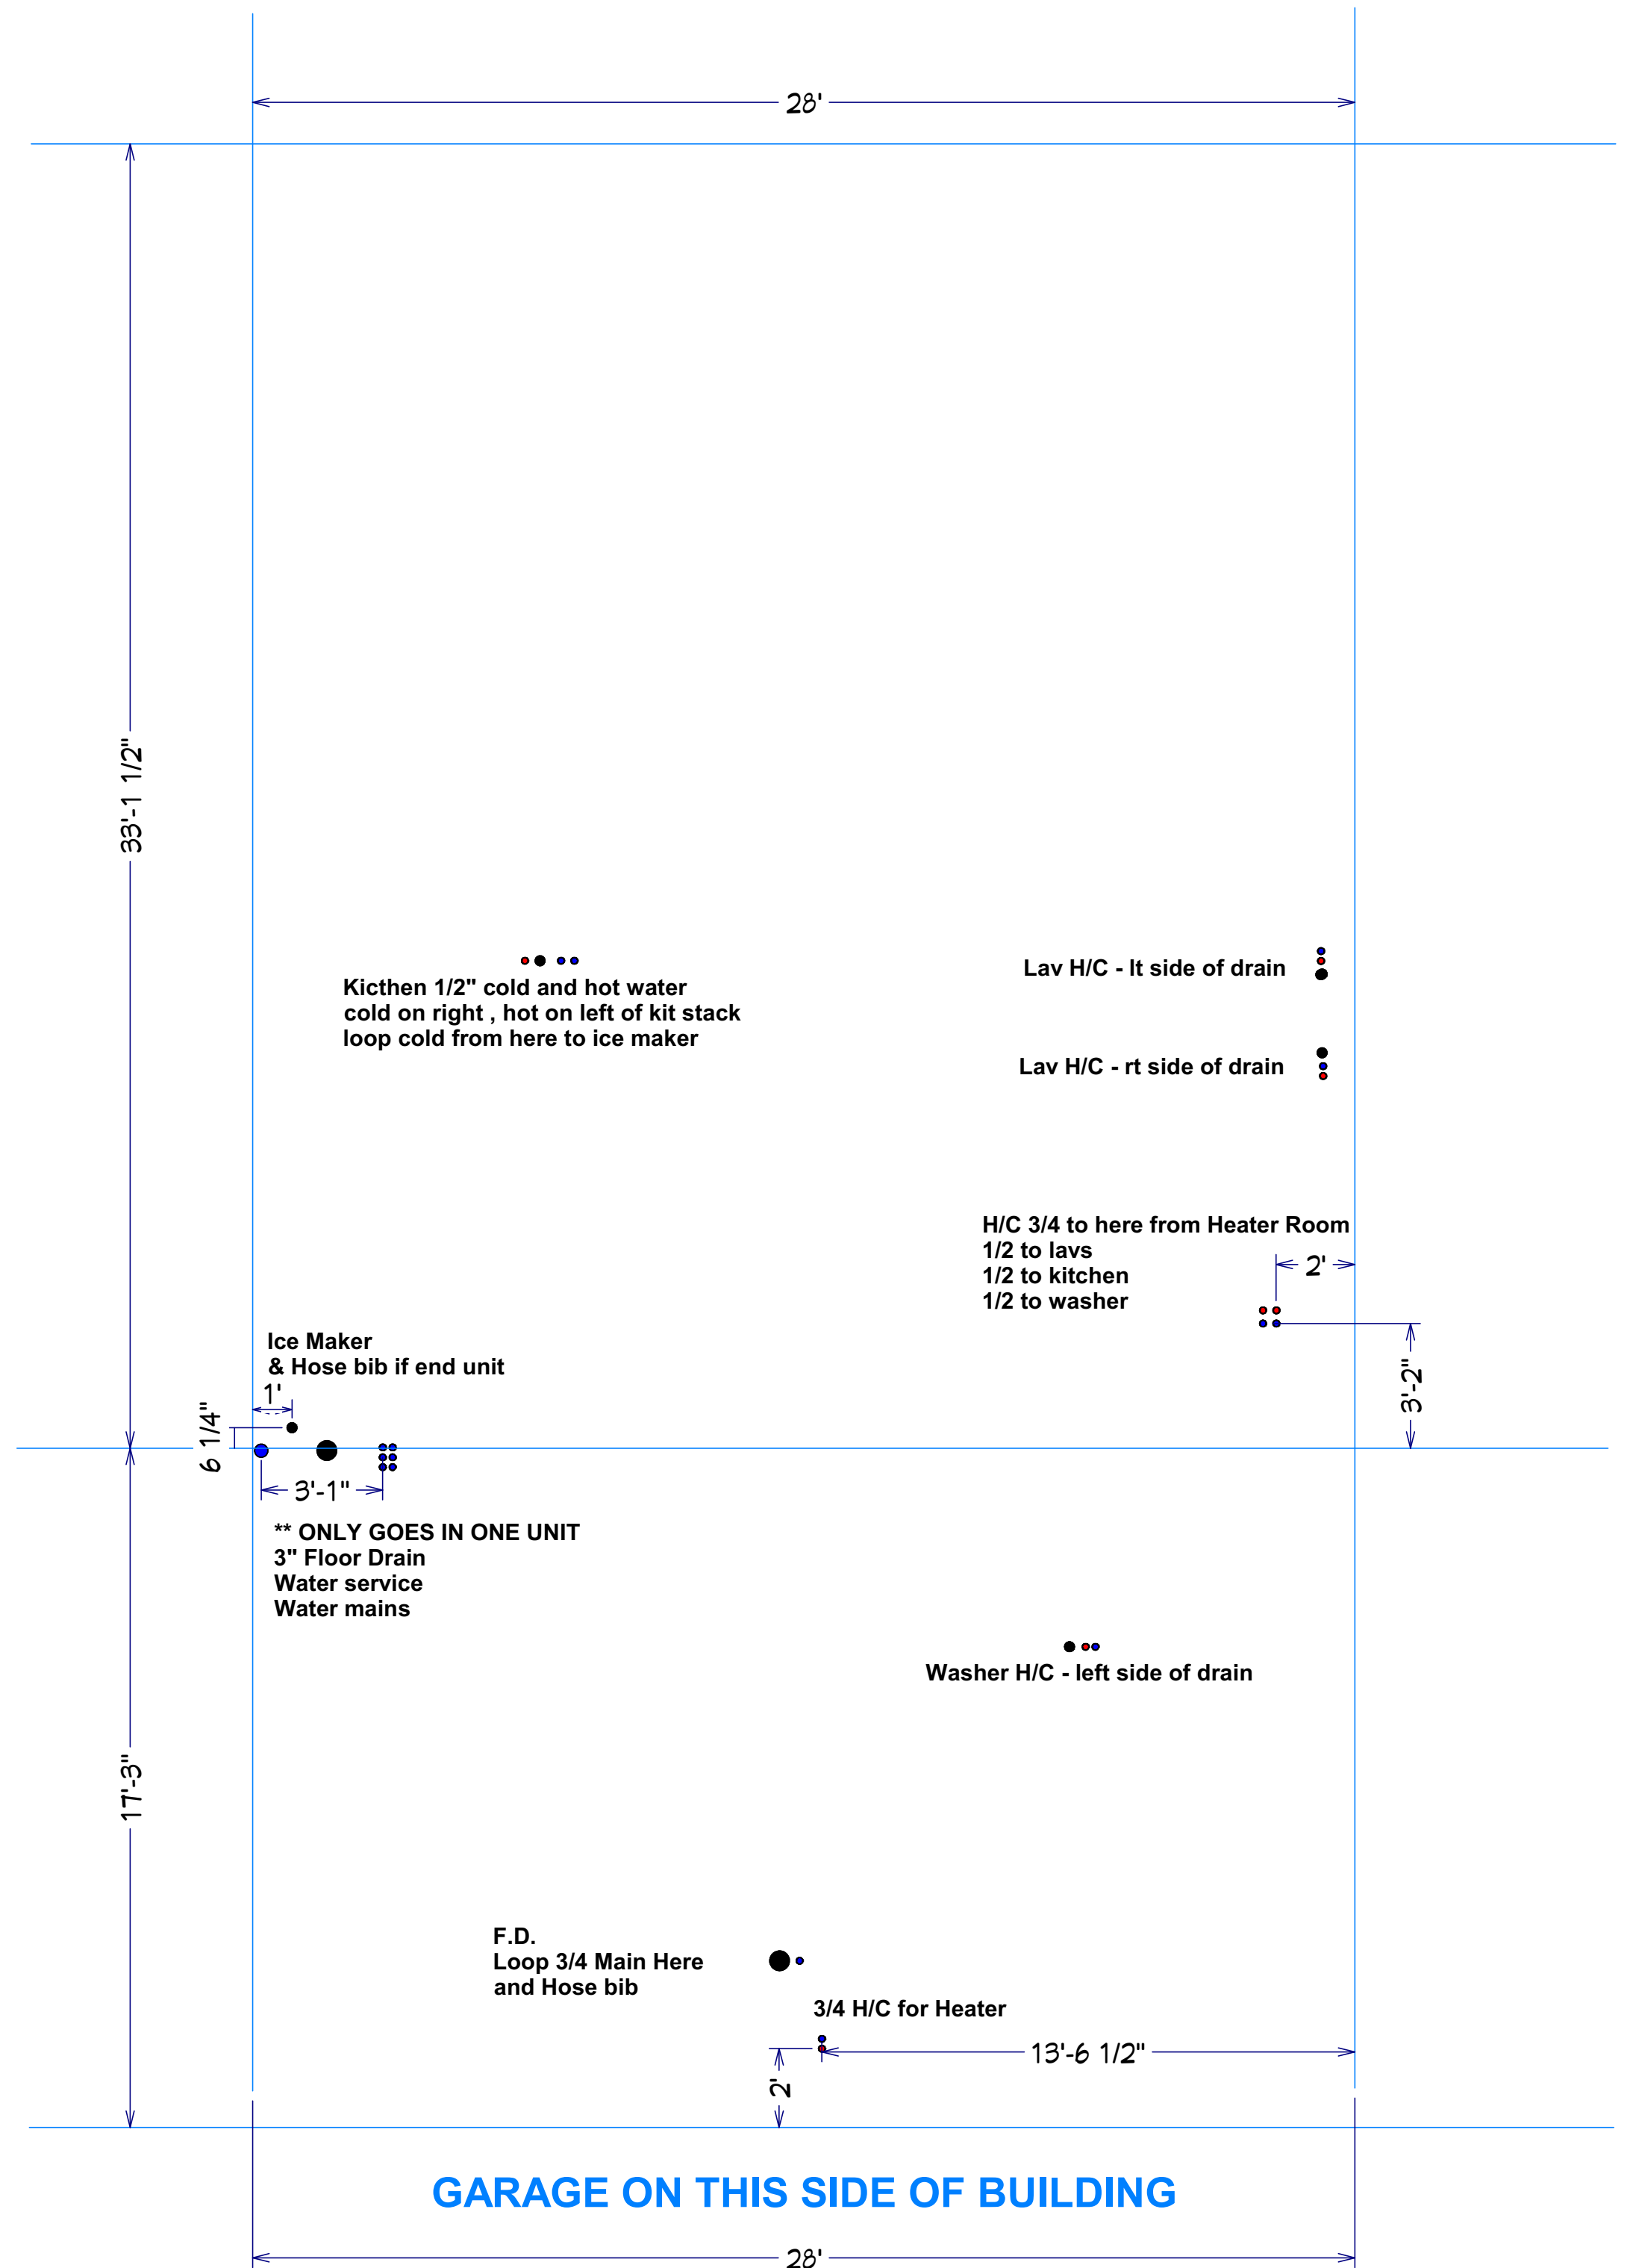


Breezewood Left WATER

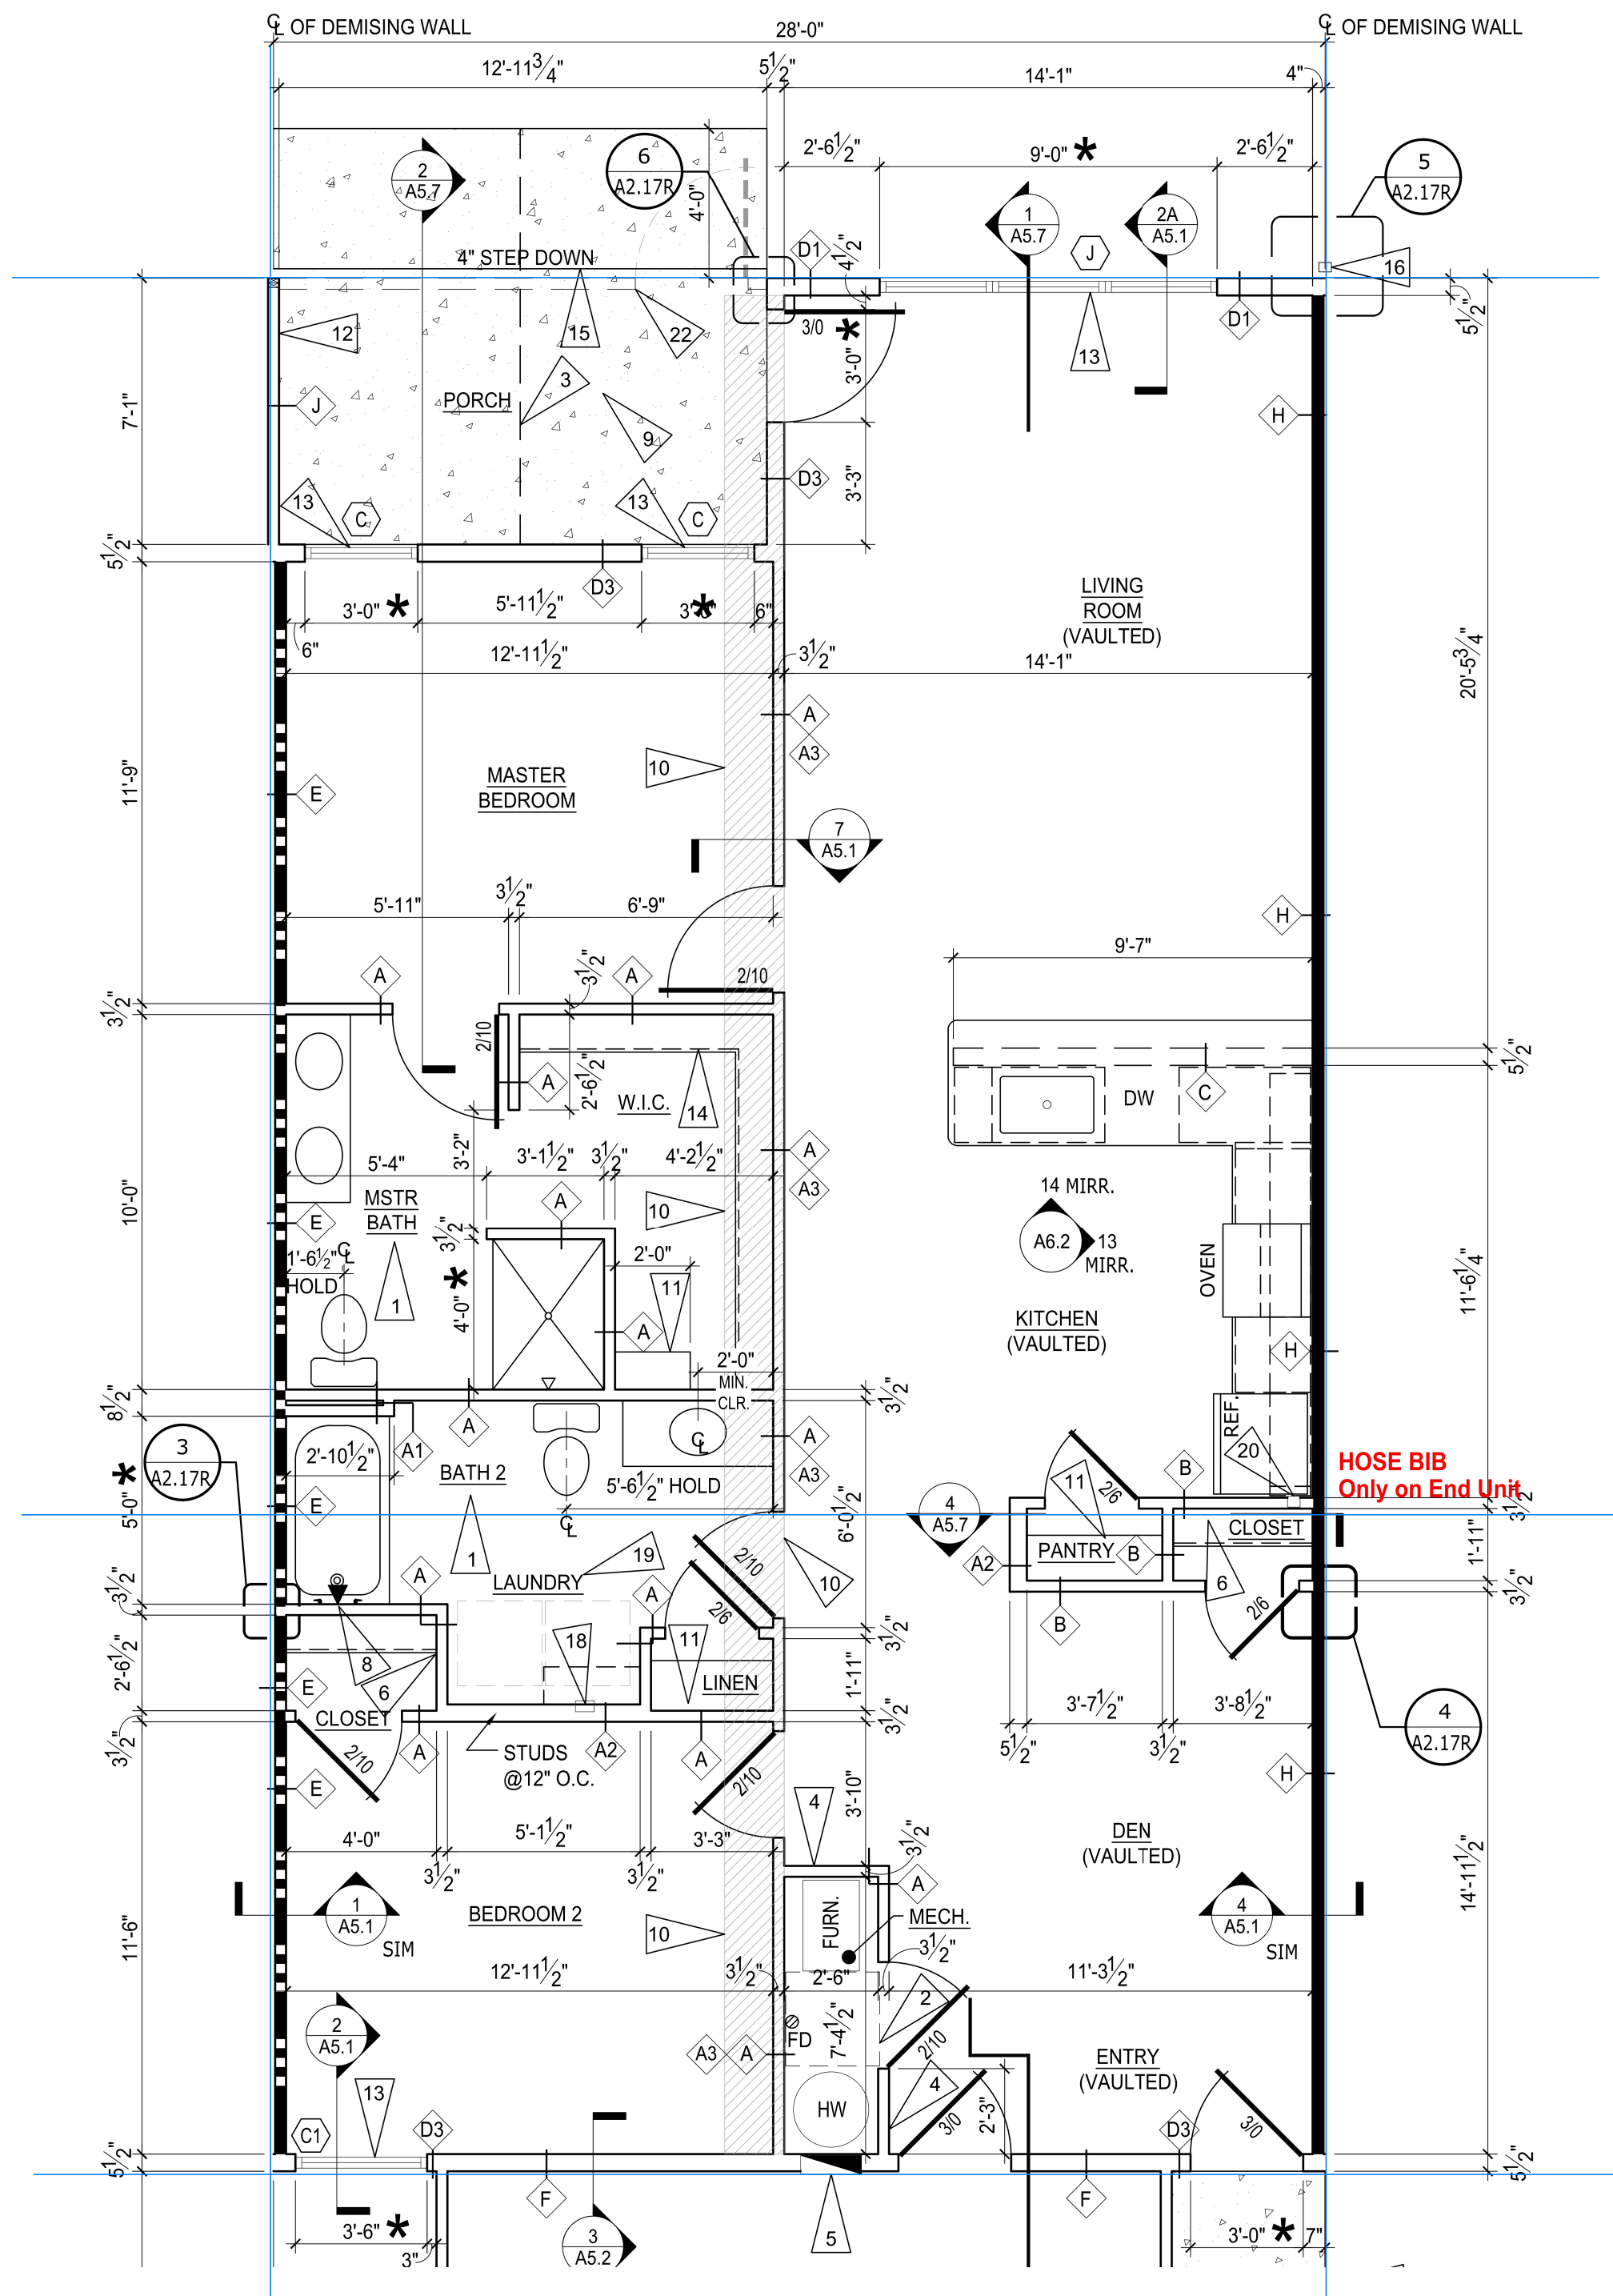

GARAGE ON THIS SIDE OF BUILDING

NOTES:


MUST install tub boxes for tub and shower traps !! Wait until gravel prepped

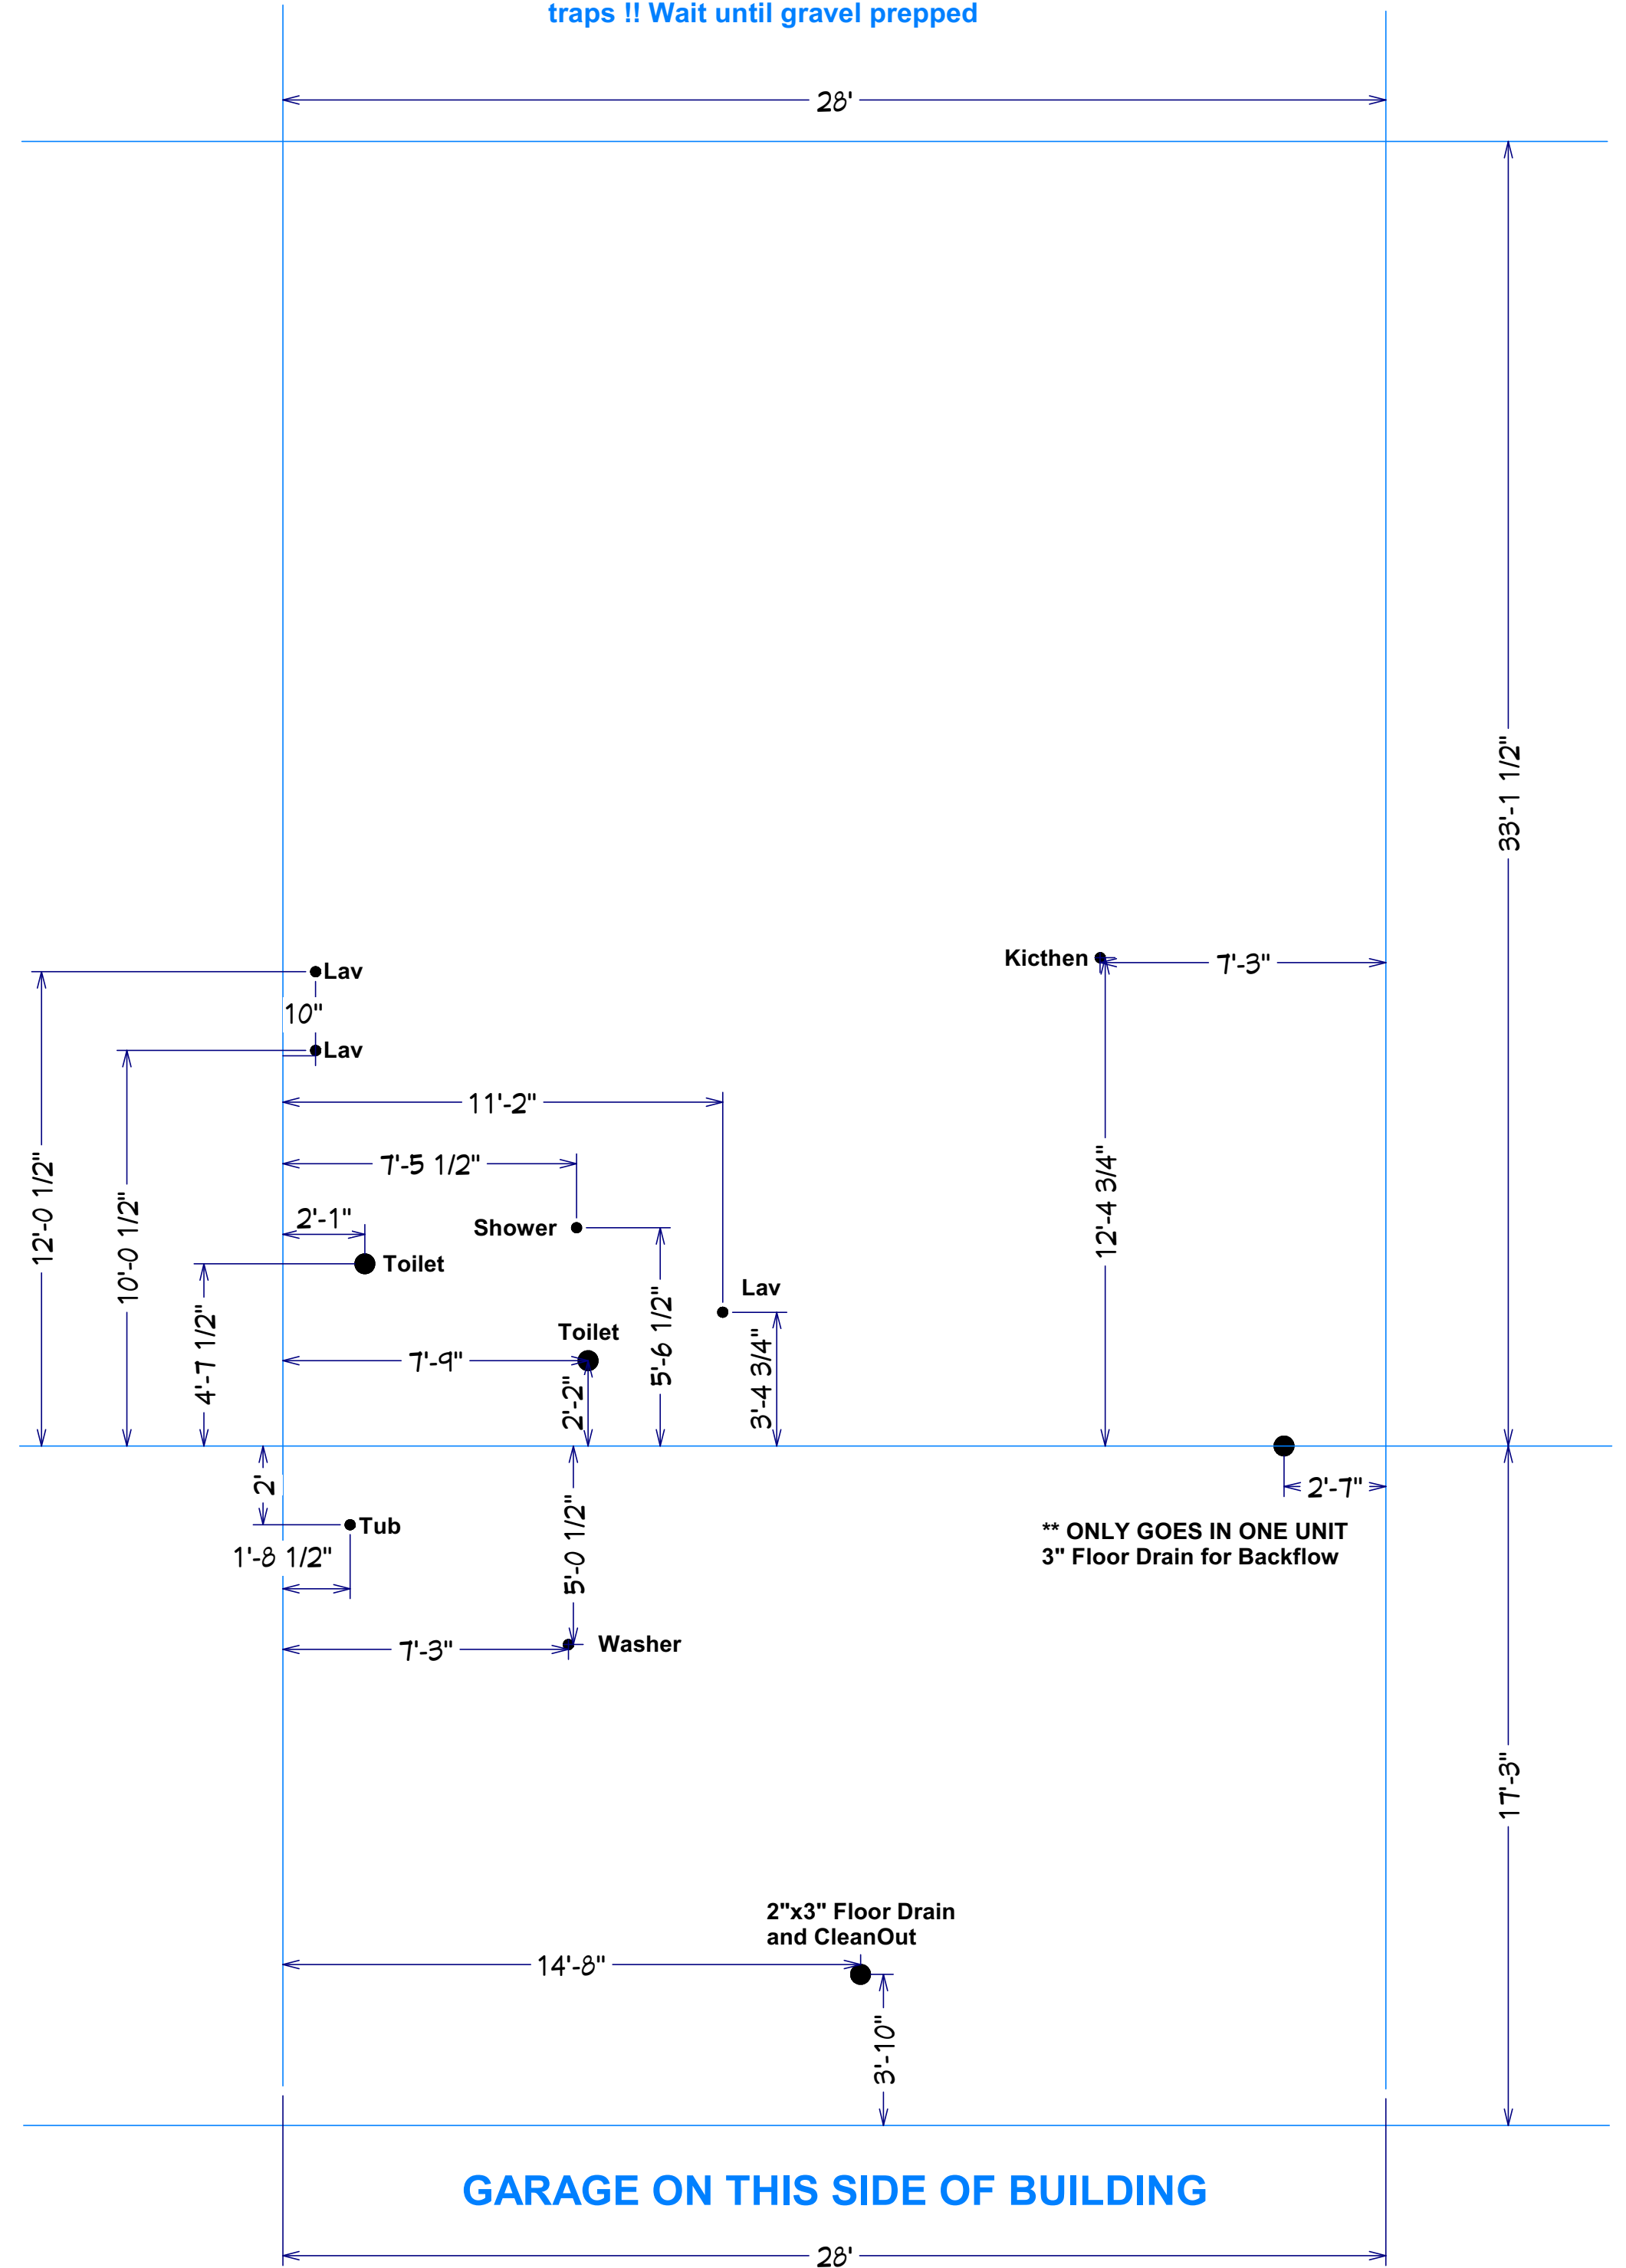


GARAGE ON THIS SIDE OF BUILDING

Breezewood Right PVC

**** ONLY GOES IN ONE UNIT
3\"/>**

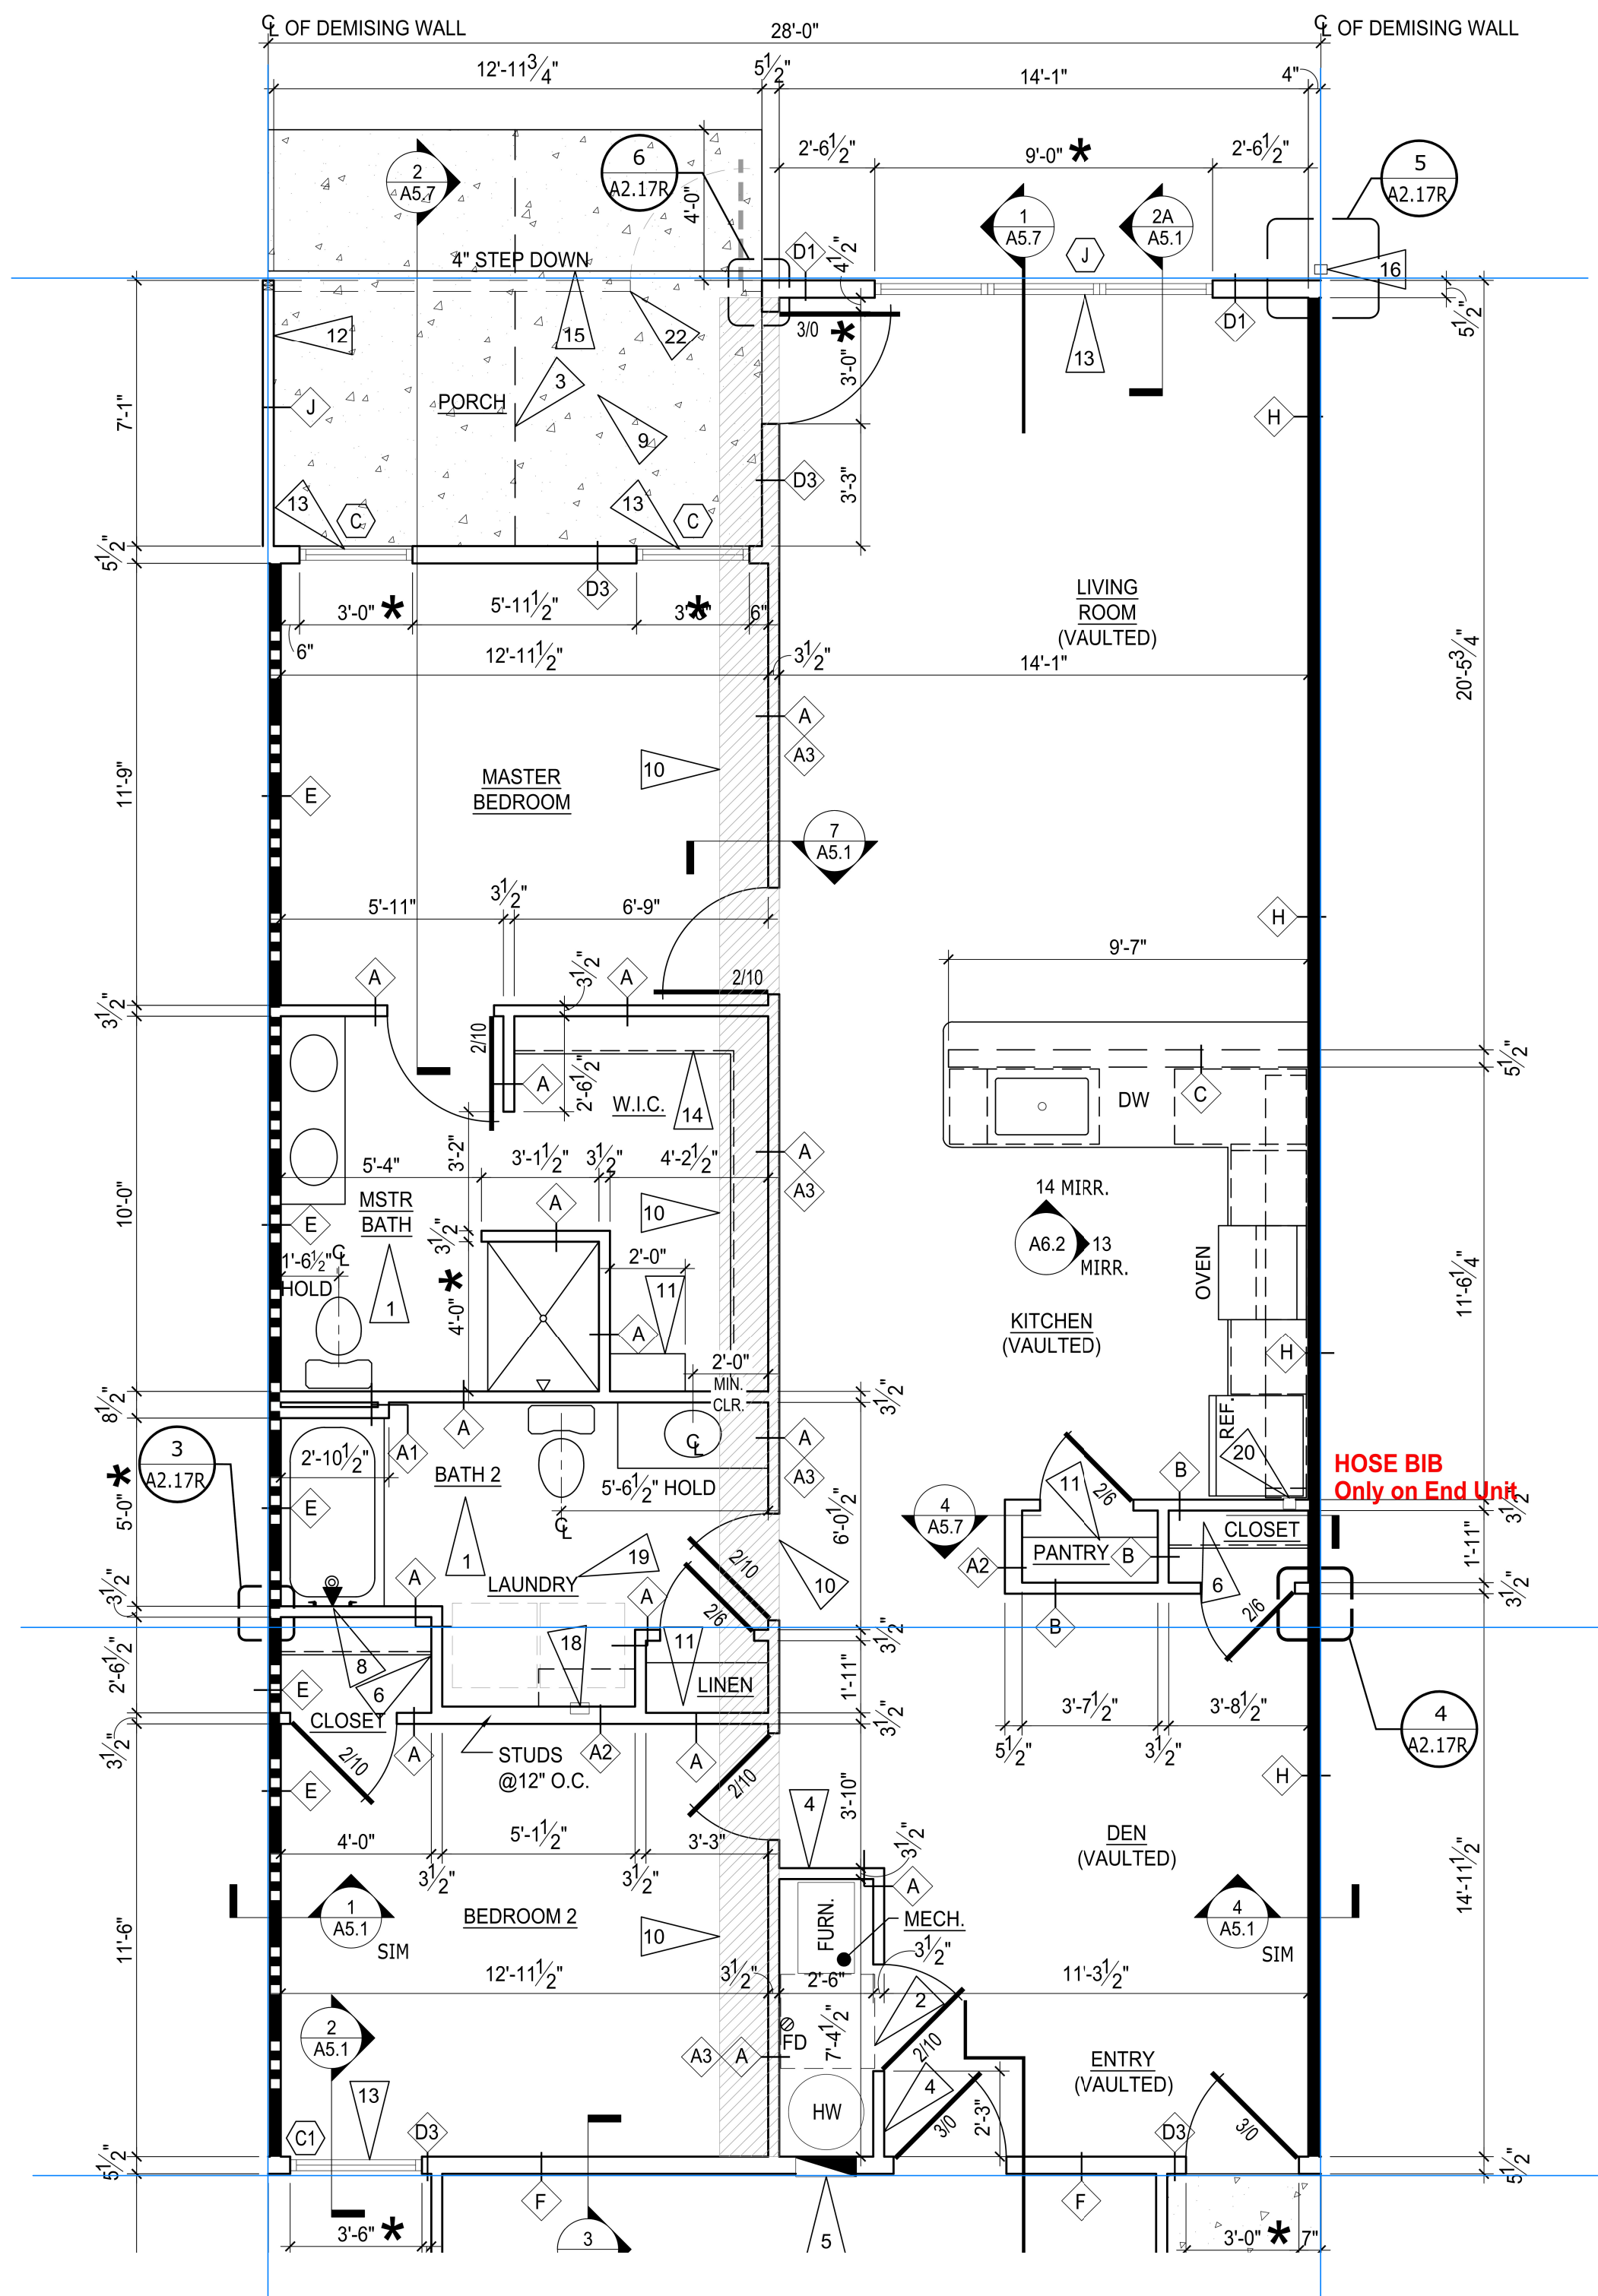

GARAGE ON THIS SIDE OF BUILDING

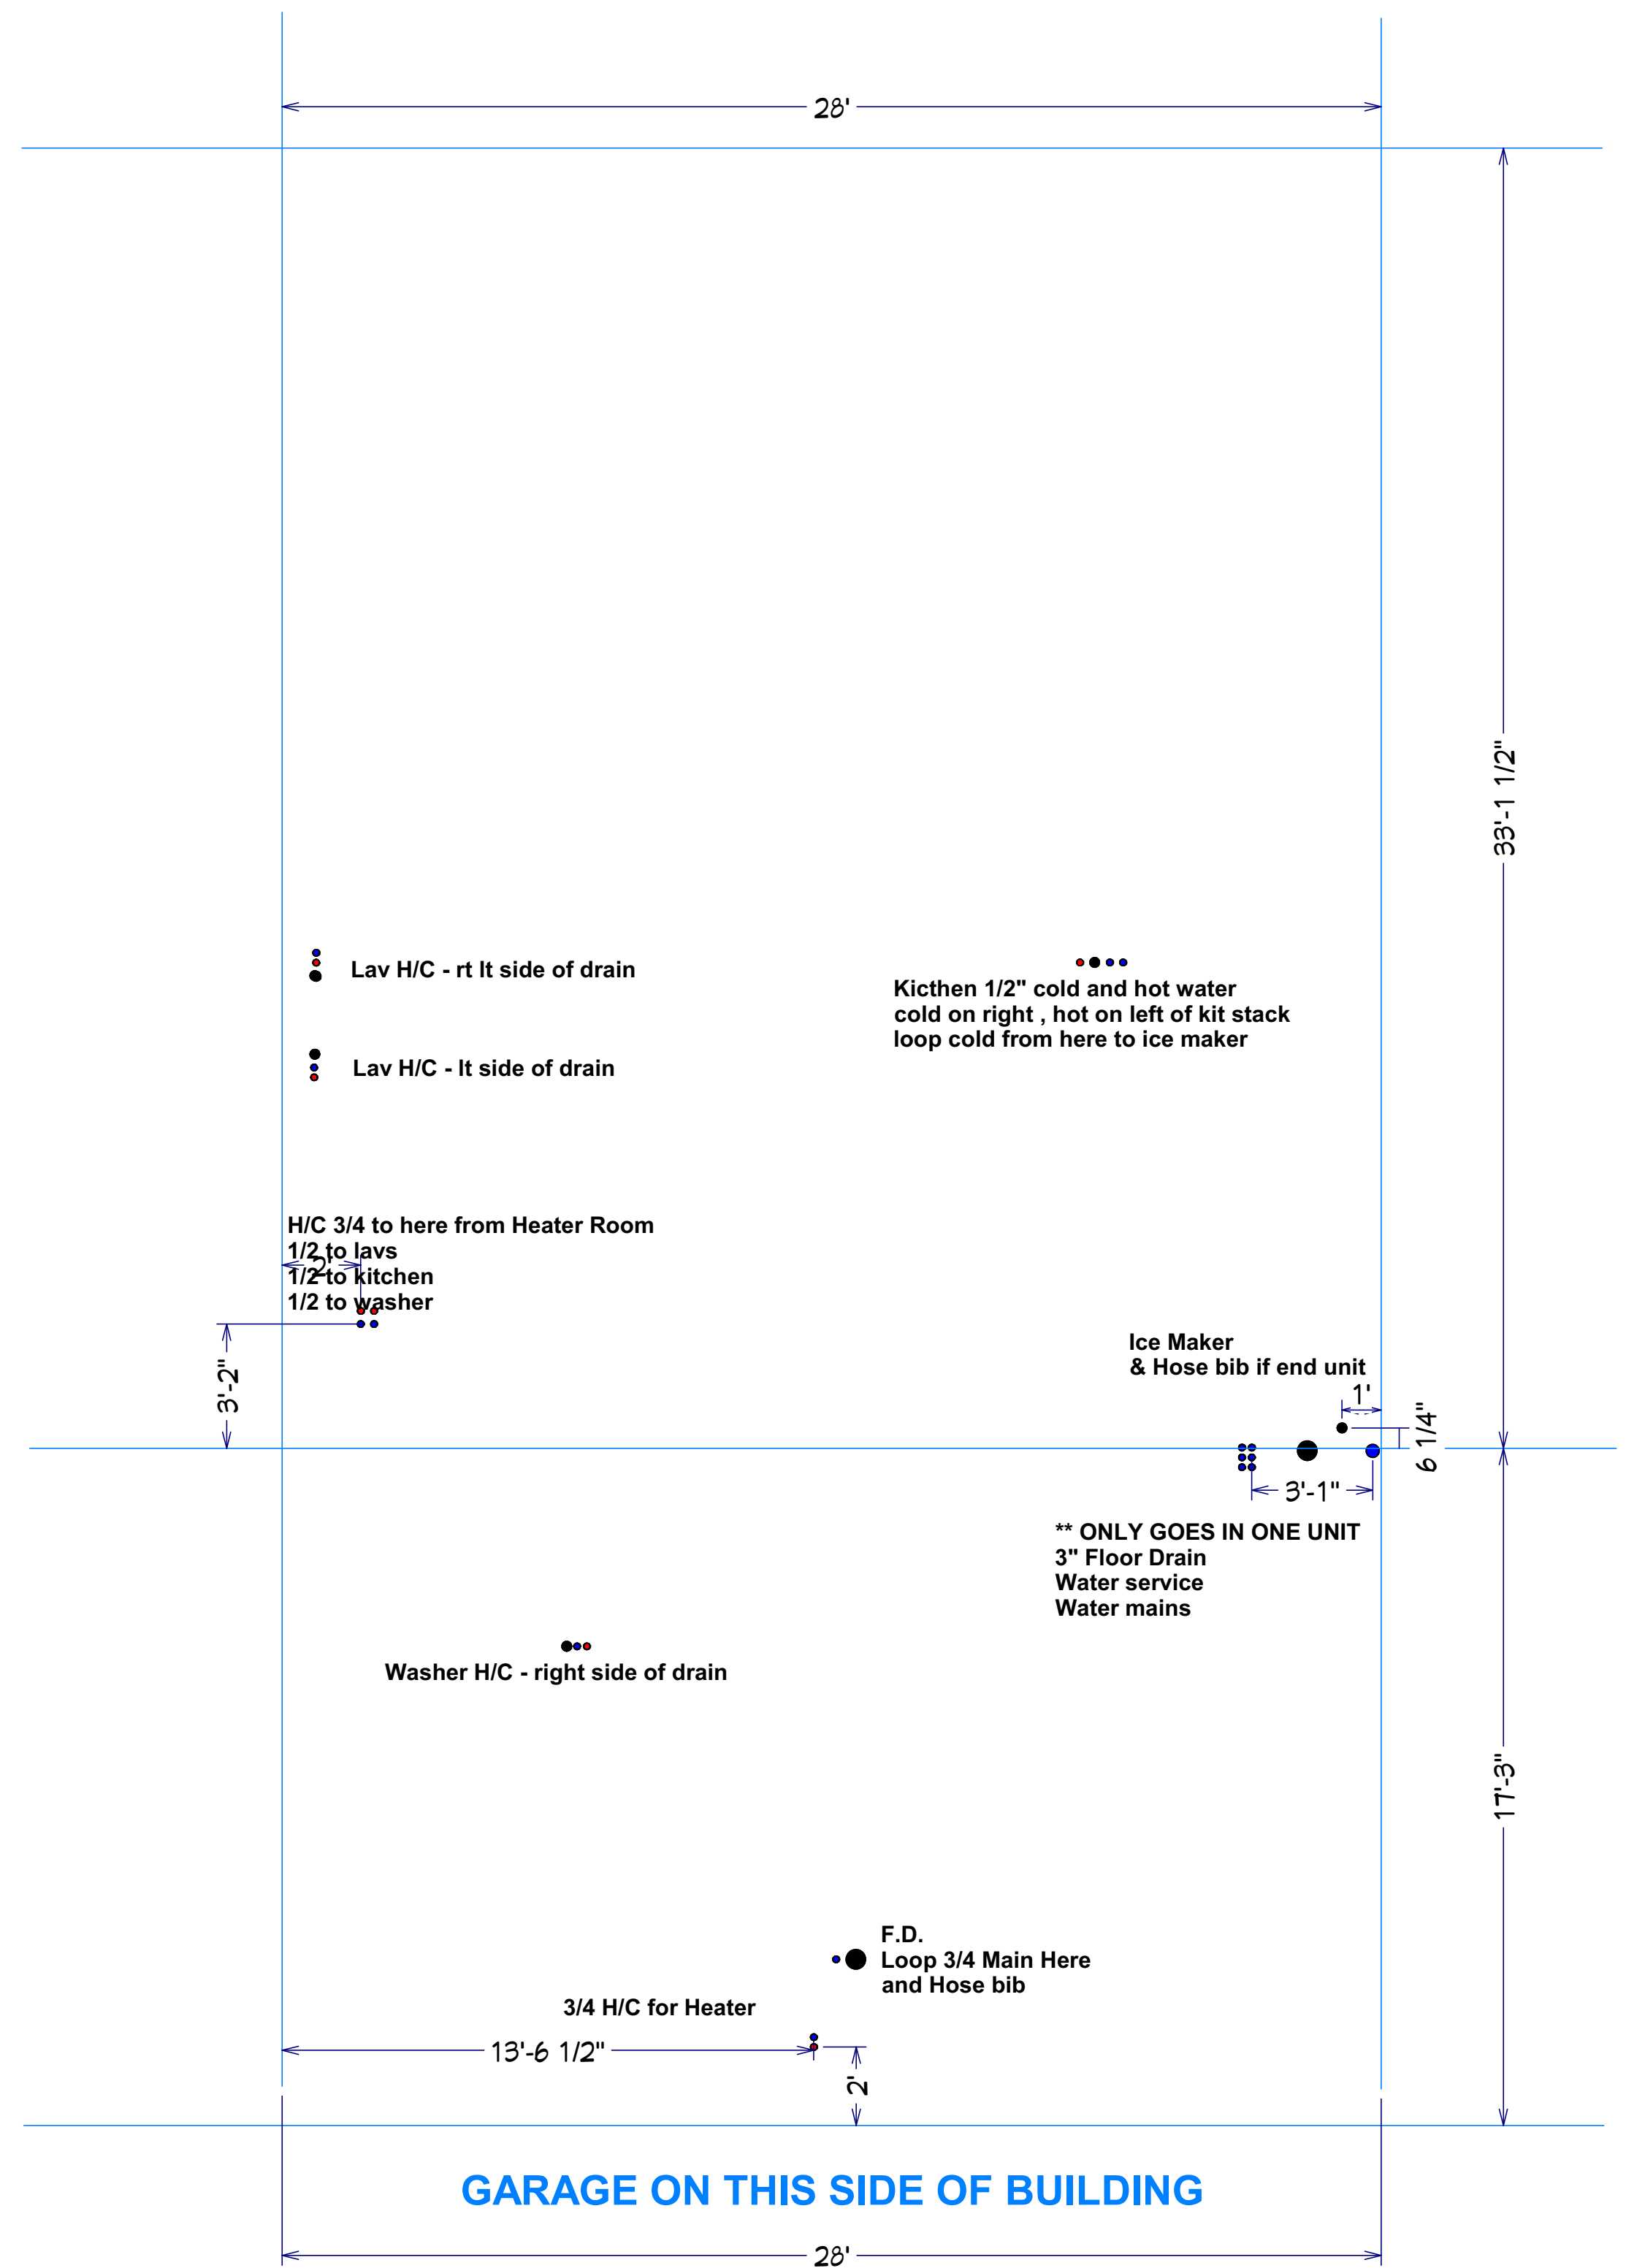

GARAGE ON THIS SIDE OF BUILDING

Breezewood Right WATER