

Redwood Miamisburg North Springboro Pike OH P1 Construction Site Plan

Building Order

- J
- A
- GG
- FF
- H
- B
- G
- C
- F
- D
- E
- EE


31 Buildings-141 Units

- Forestwood (37)
- Meadowood (24)
- Capewood (5)
- Willowood (12)
- Breezewood (59)
- Breezewood SR (4)
- High Profile Side
- Building Step




Blade Sign

Monument Sign

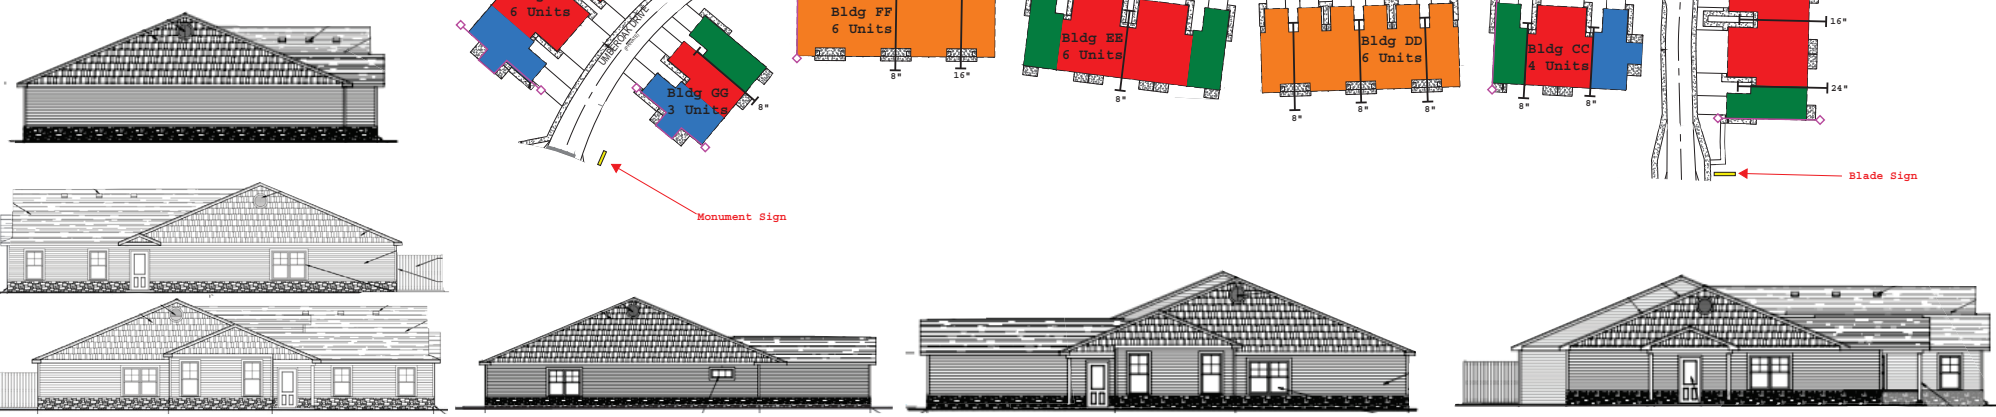

BUILDING L

3 - Breezewood Right
3 - Breezewood Left

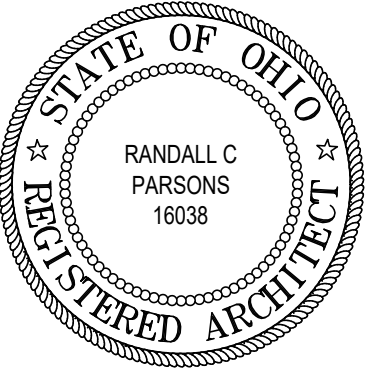

REVISIONS

phone 330.666.5770
fax 330.666.8812
3660 Embassy Parkway
Fairlawn, OH 44333

MPG
MANN • PARSONS • GRAY
ARCHITECTS
mpg-architects.com

OVERALL FLOOR PLANS - BLDGS.; CC, DD

DATE: JULY 27, 2022

PROJECT #: 33521

REDWOOD MIAMISBURG

MIAMISBURG OH, 45449



A2.36

67 OF 137

8" BREAK

8" BREAK

8" BREAK

168'-0" (OVERALL)

28'-0" - SEE DETAIL 1 / A2.18L

28'-0" - SEE DETAIL 1 / A2.17R

28'-0" - SEE DETAIL 1 / A2.17L

28'-0" - SEE DETAIL 1 / A2.17R

28'-0" - SEE DETAIL 1 / A2.17L

28'-0" - SEE DETAIL 1 / A2.18R

50'-4" 1/2
70'-8 1/2" (OVERALL)

20'-4"

Breezewood Left

Breezewood Right

Breezewood Left

Breezewood Right

Breezewood Left

Breezewood Right

1.5" WATER TAP










6" SEWER TAP

OVERALL FLOOR PLAN

SCALE : 3/32" = 1'-0"

BUILDING: DD

NOTE:
FLOOR LEVEL CHANGE. REFER TO CIVIL DRAWINGS FOR ACTUAL
FINISH FLOOR ELEVATIONS AND AMOUNT OF FLOOR LEVEL CHANGE.

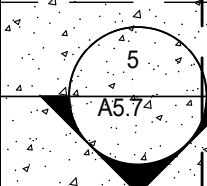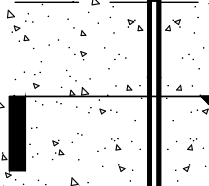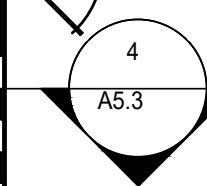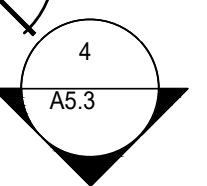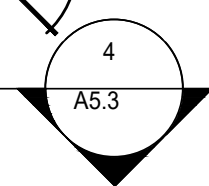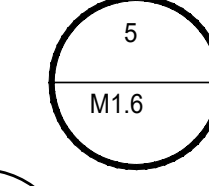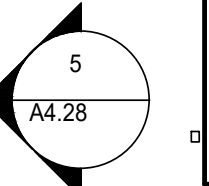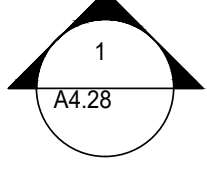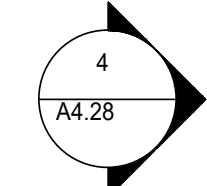

2 HR. RATED
ASSEM. G.A.
FILE #
WP 3820


2 HR. RATED
ASSEM. G.A.
FILE #
WP 3820

1 HR.
RATED
ASSEM.
UL #U341


1 HR.
RATED
ASSEM.
UL #U341

1 HR.
RATED
ASSEM.
UL #U341

WATER
METER
CLOSET

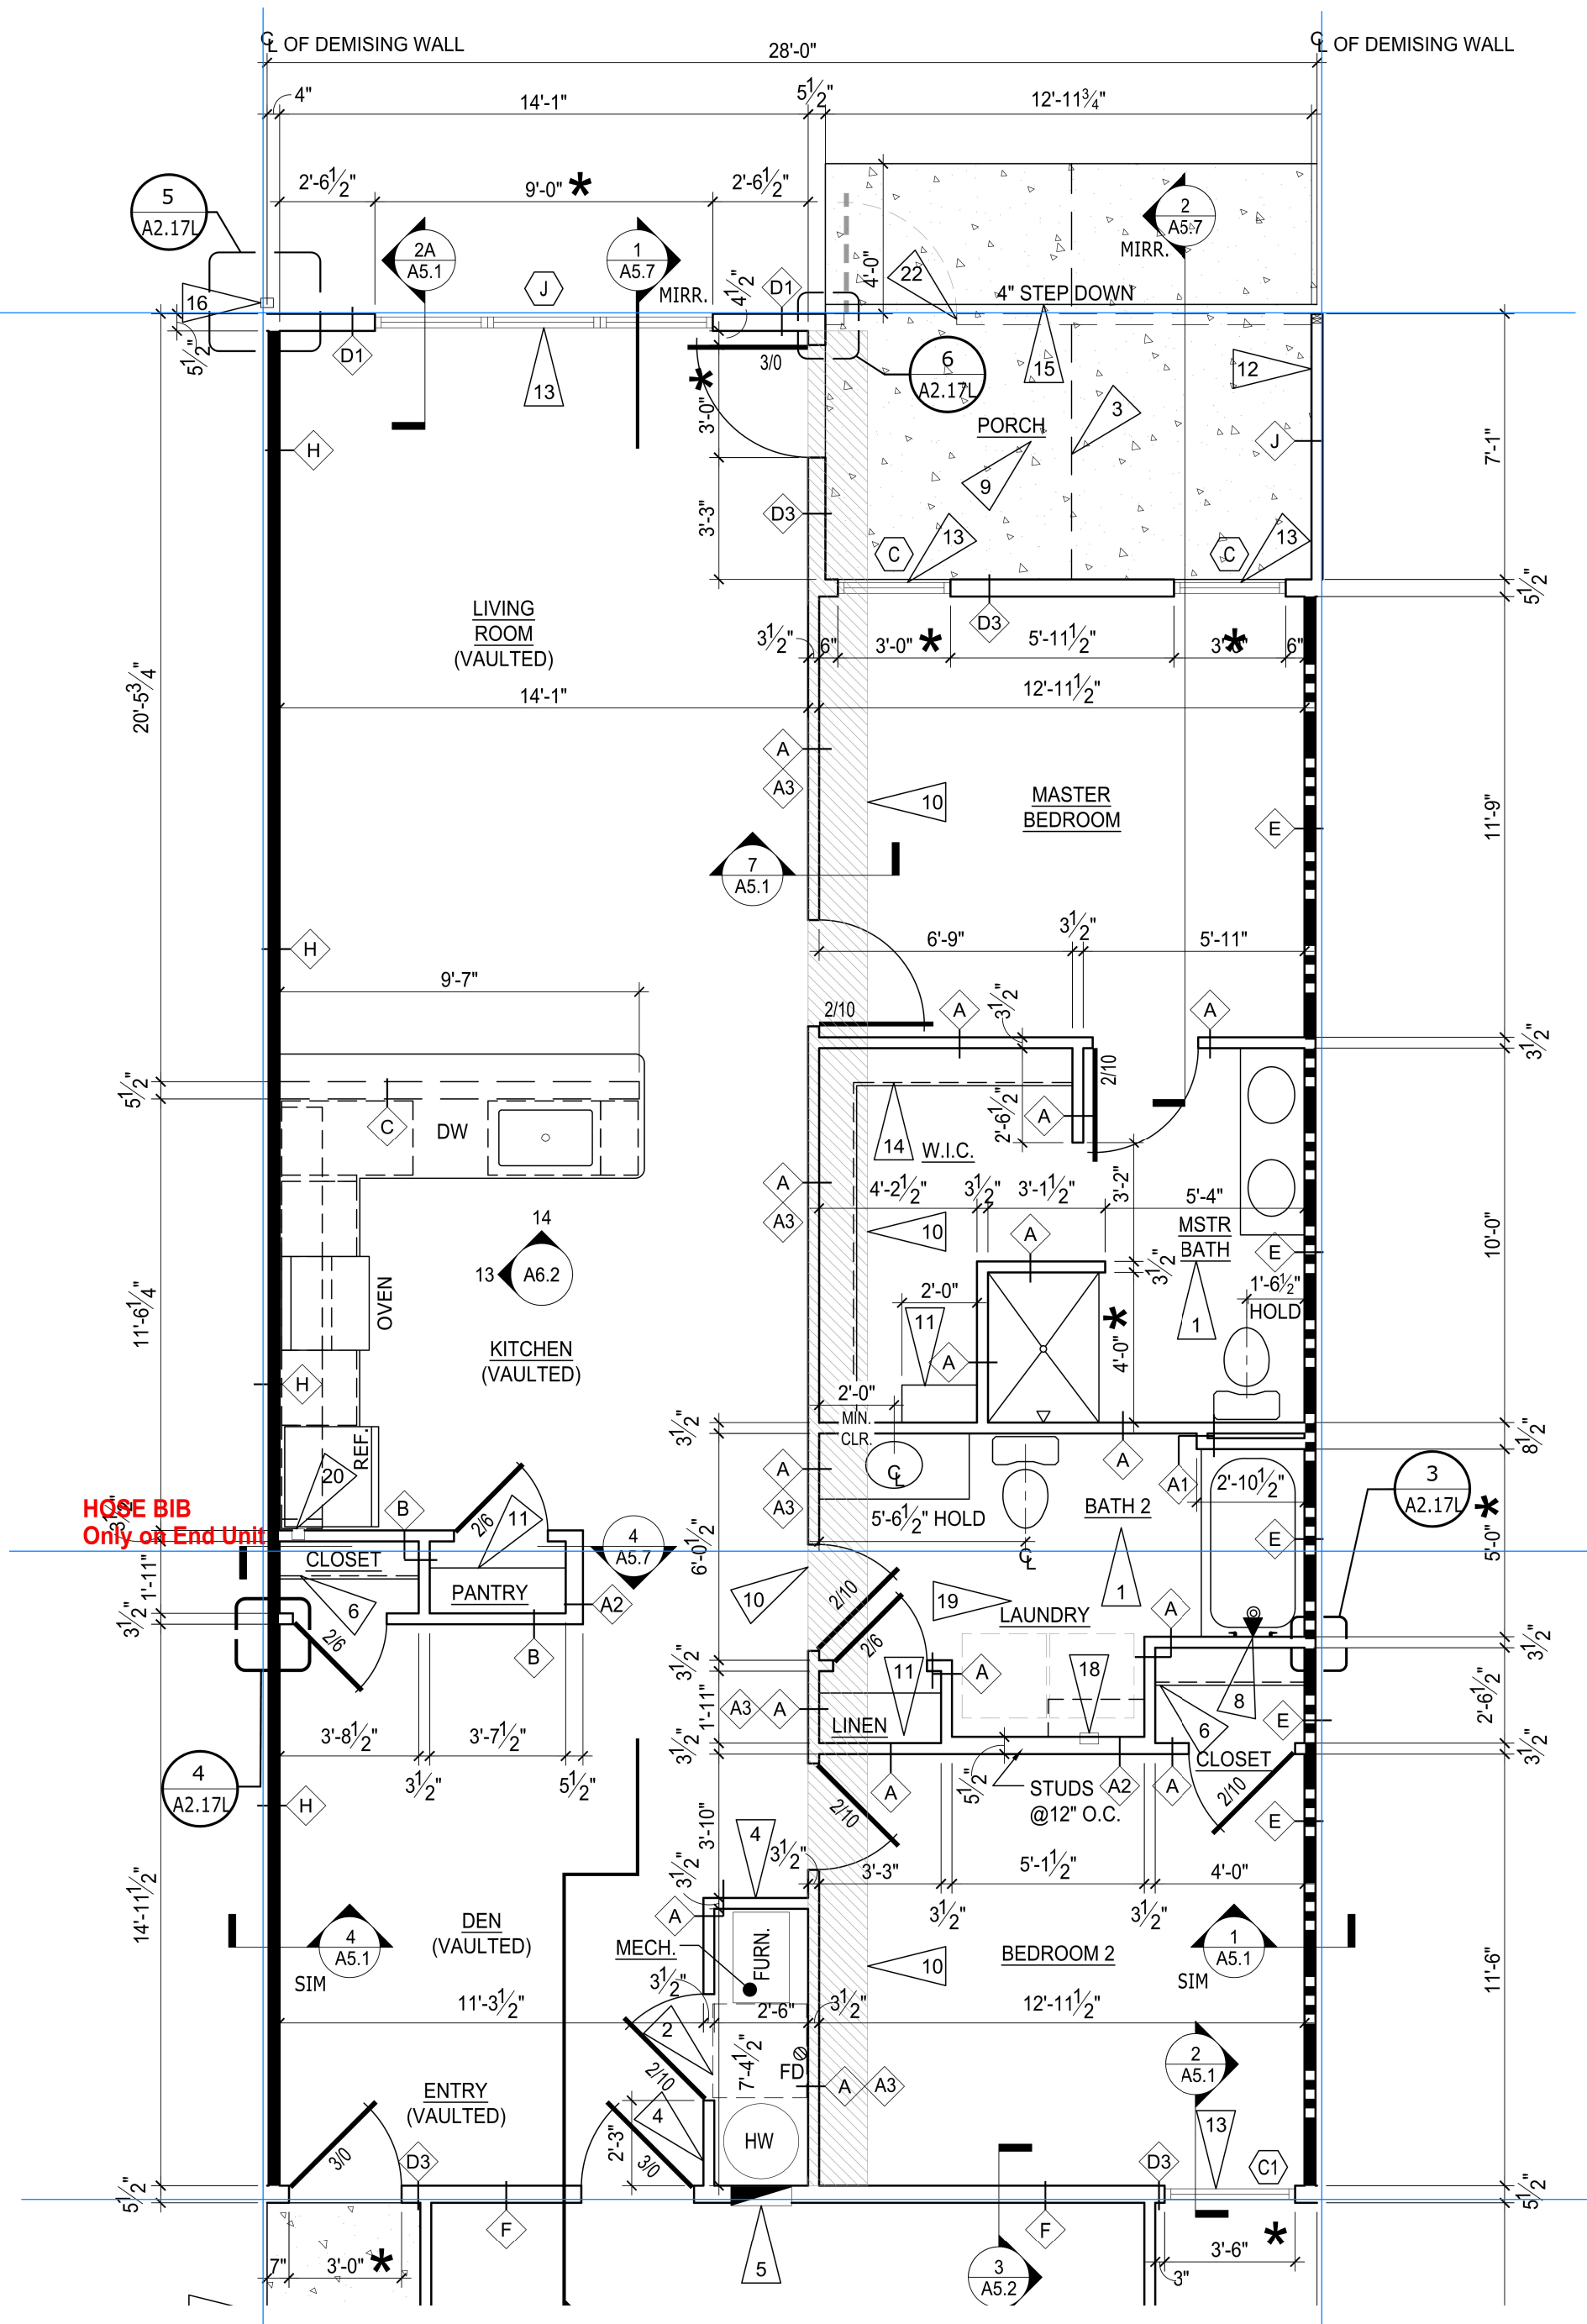


NOTES:
MUST install tub boxes for tub and shower traps !! Wait until gravel prepped

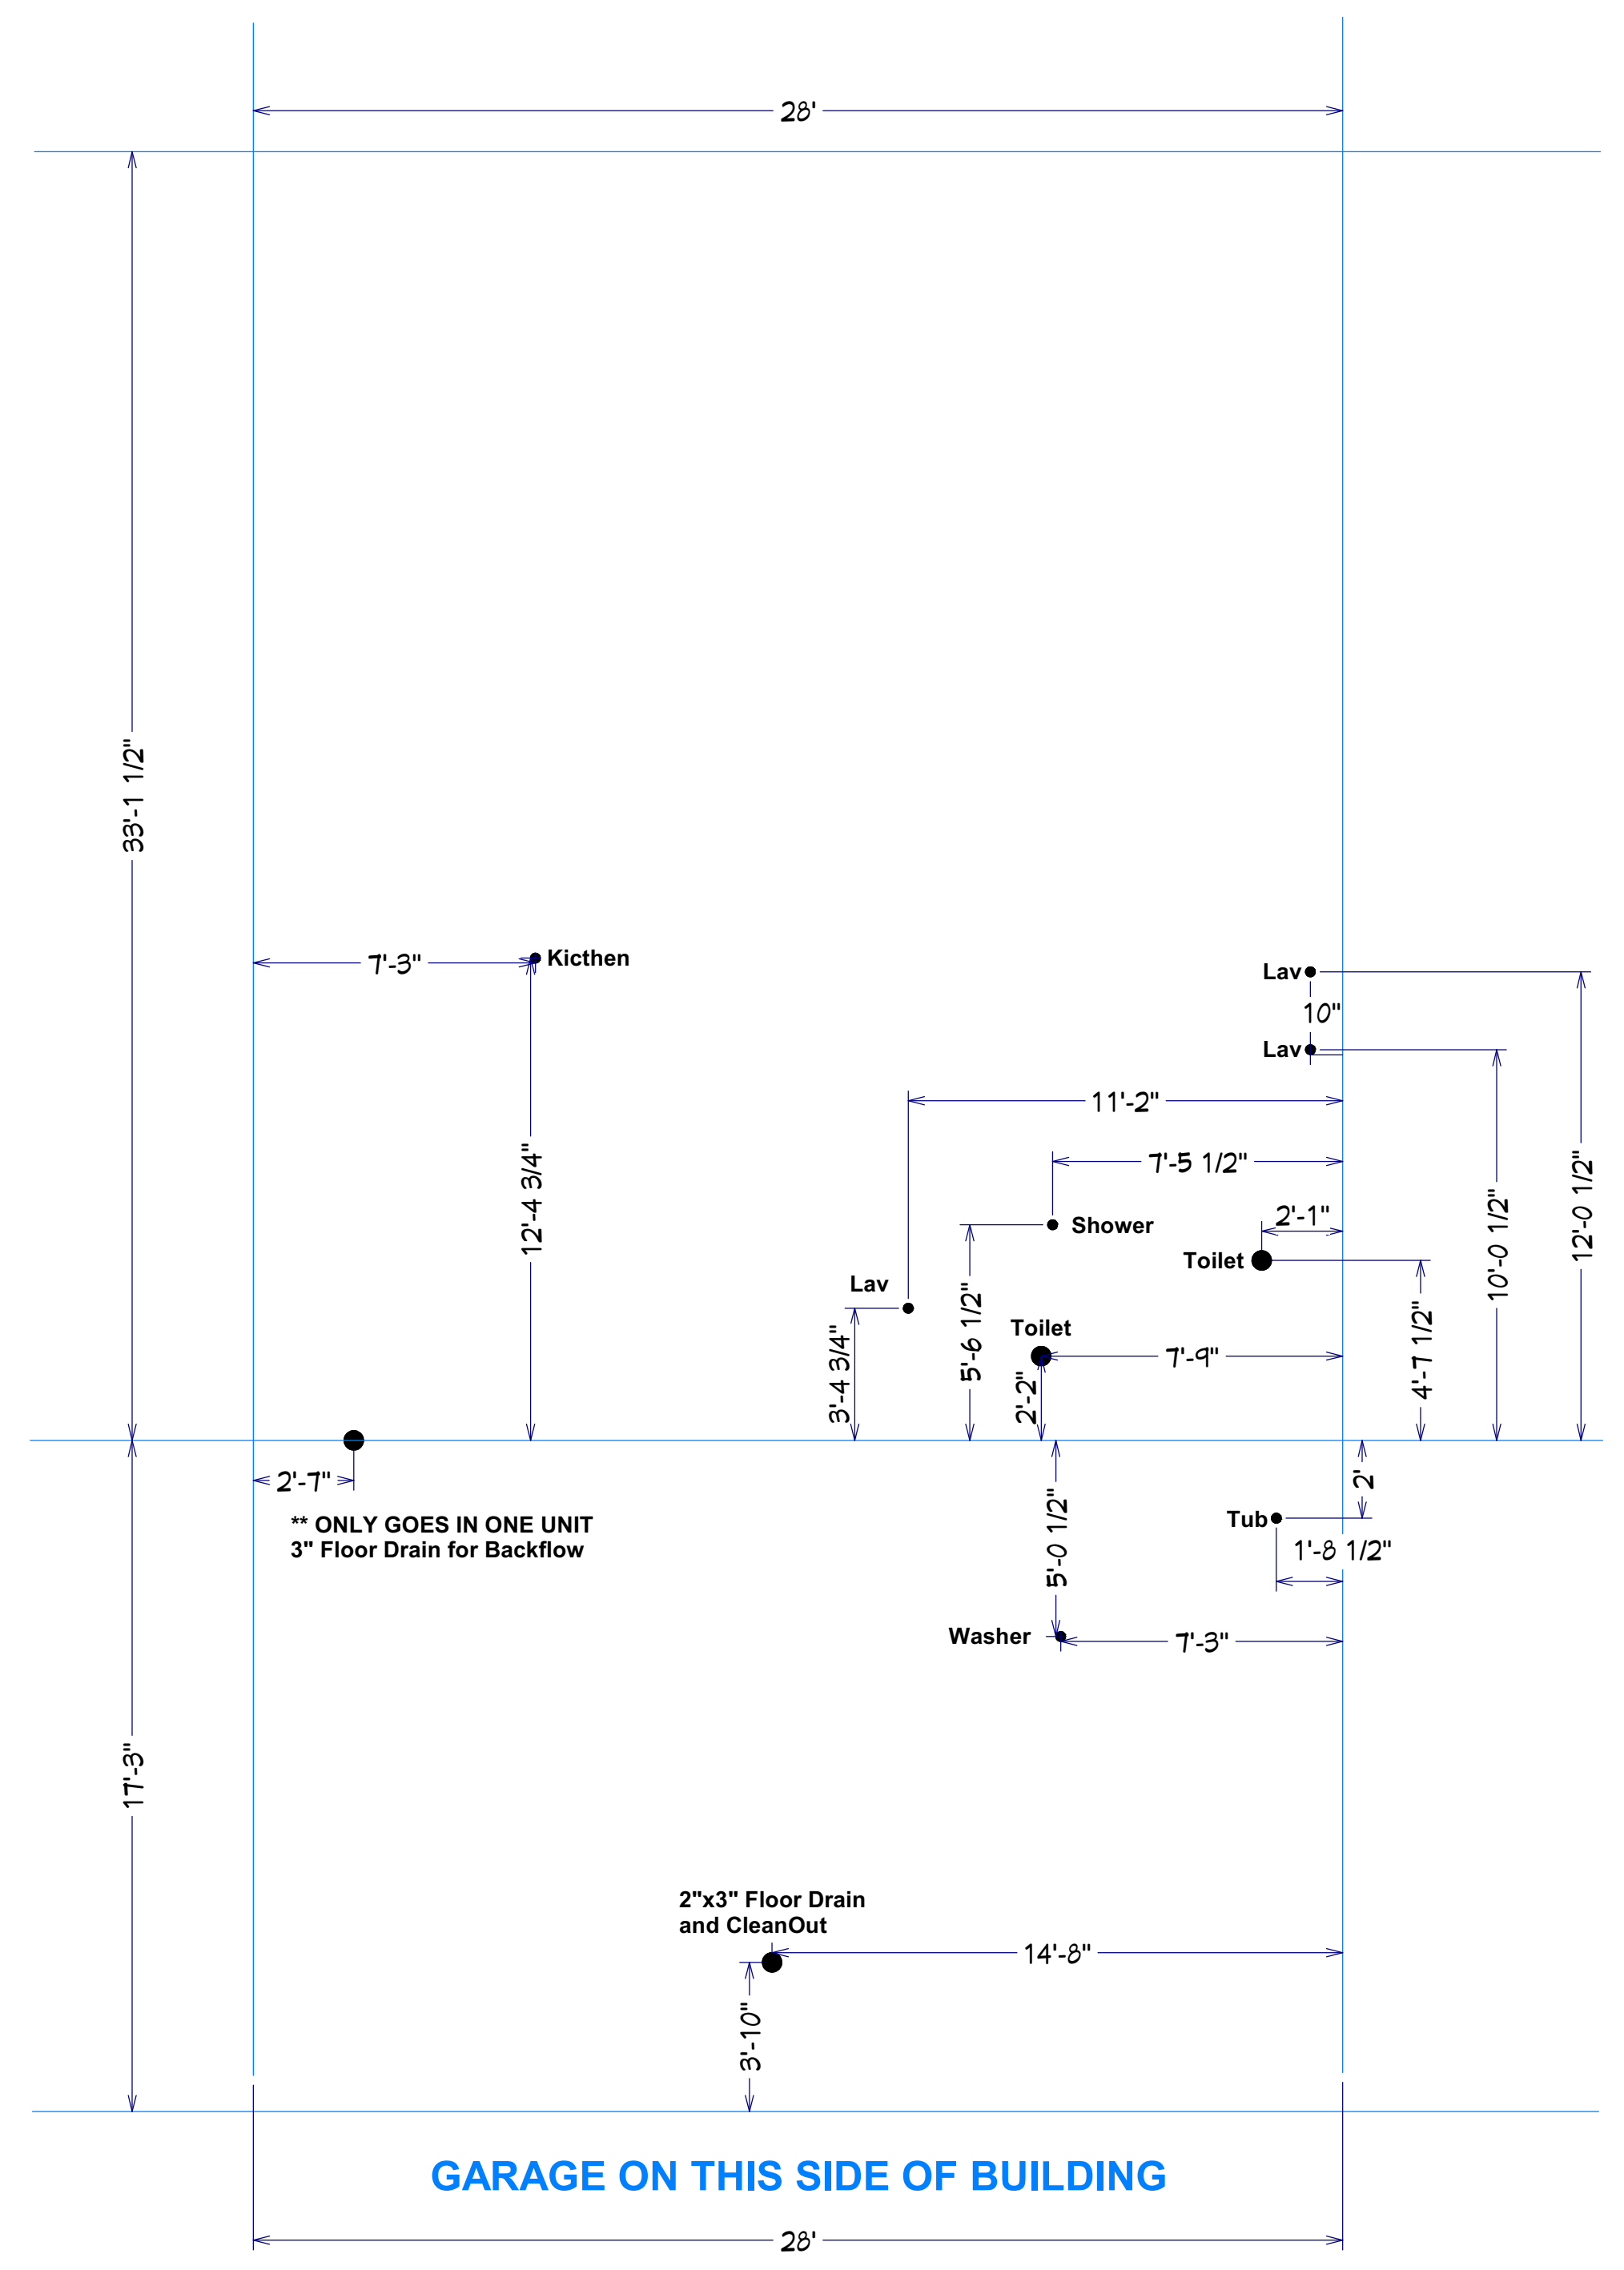


GARAGE ON THIS SIDE OF BUILDING

Breezewood Left PVC

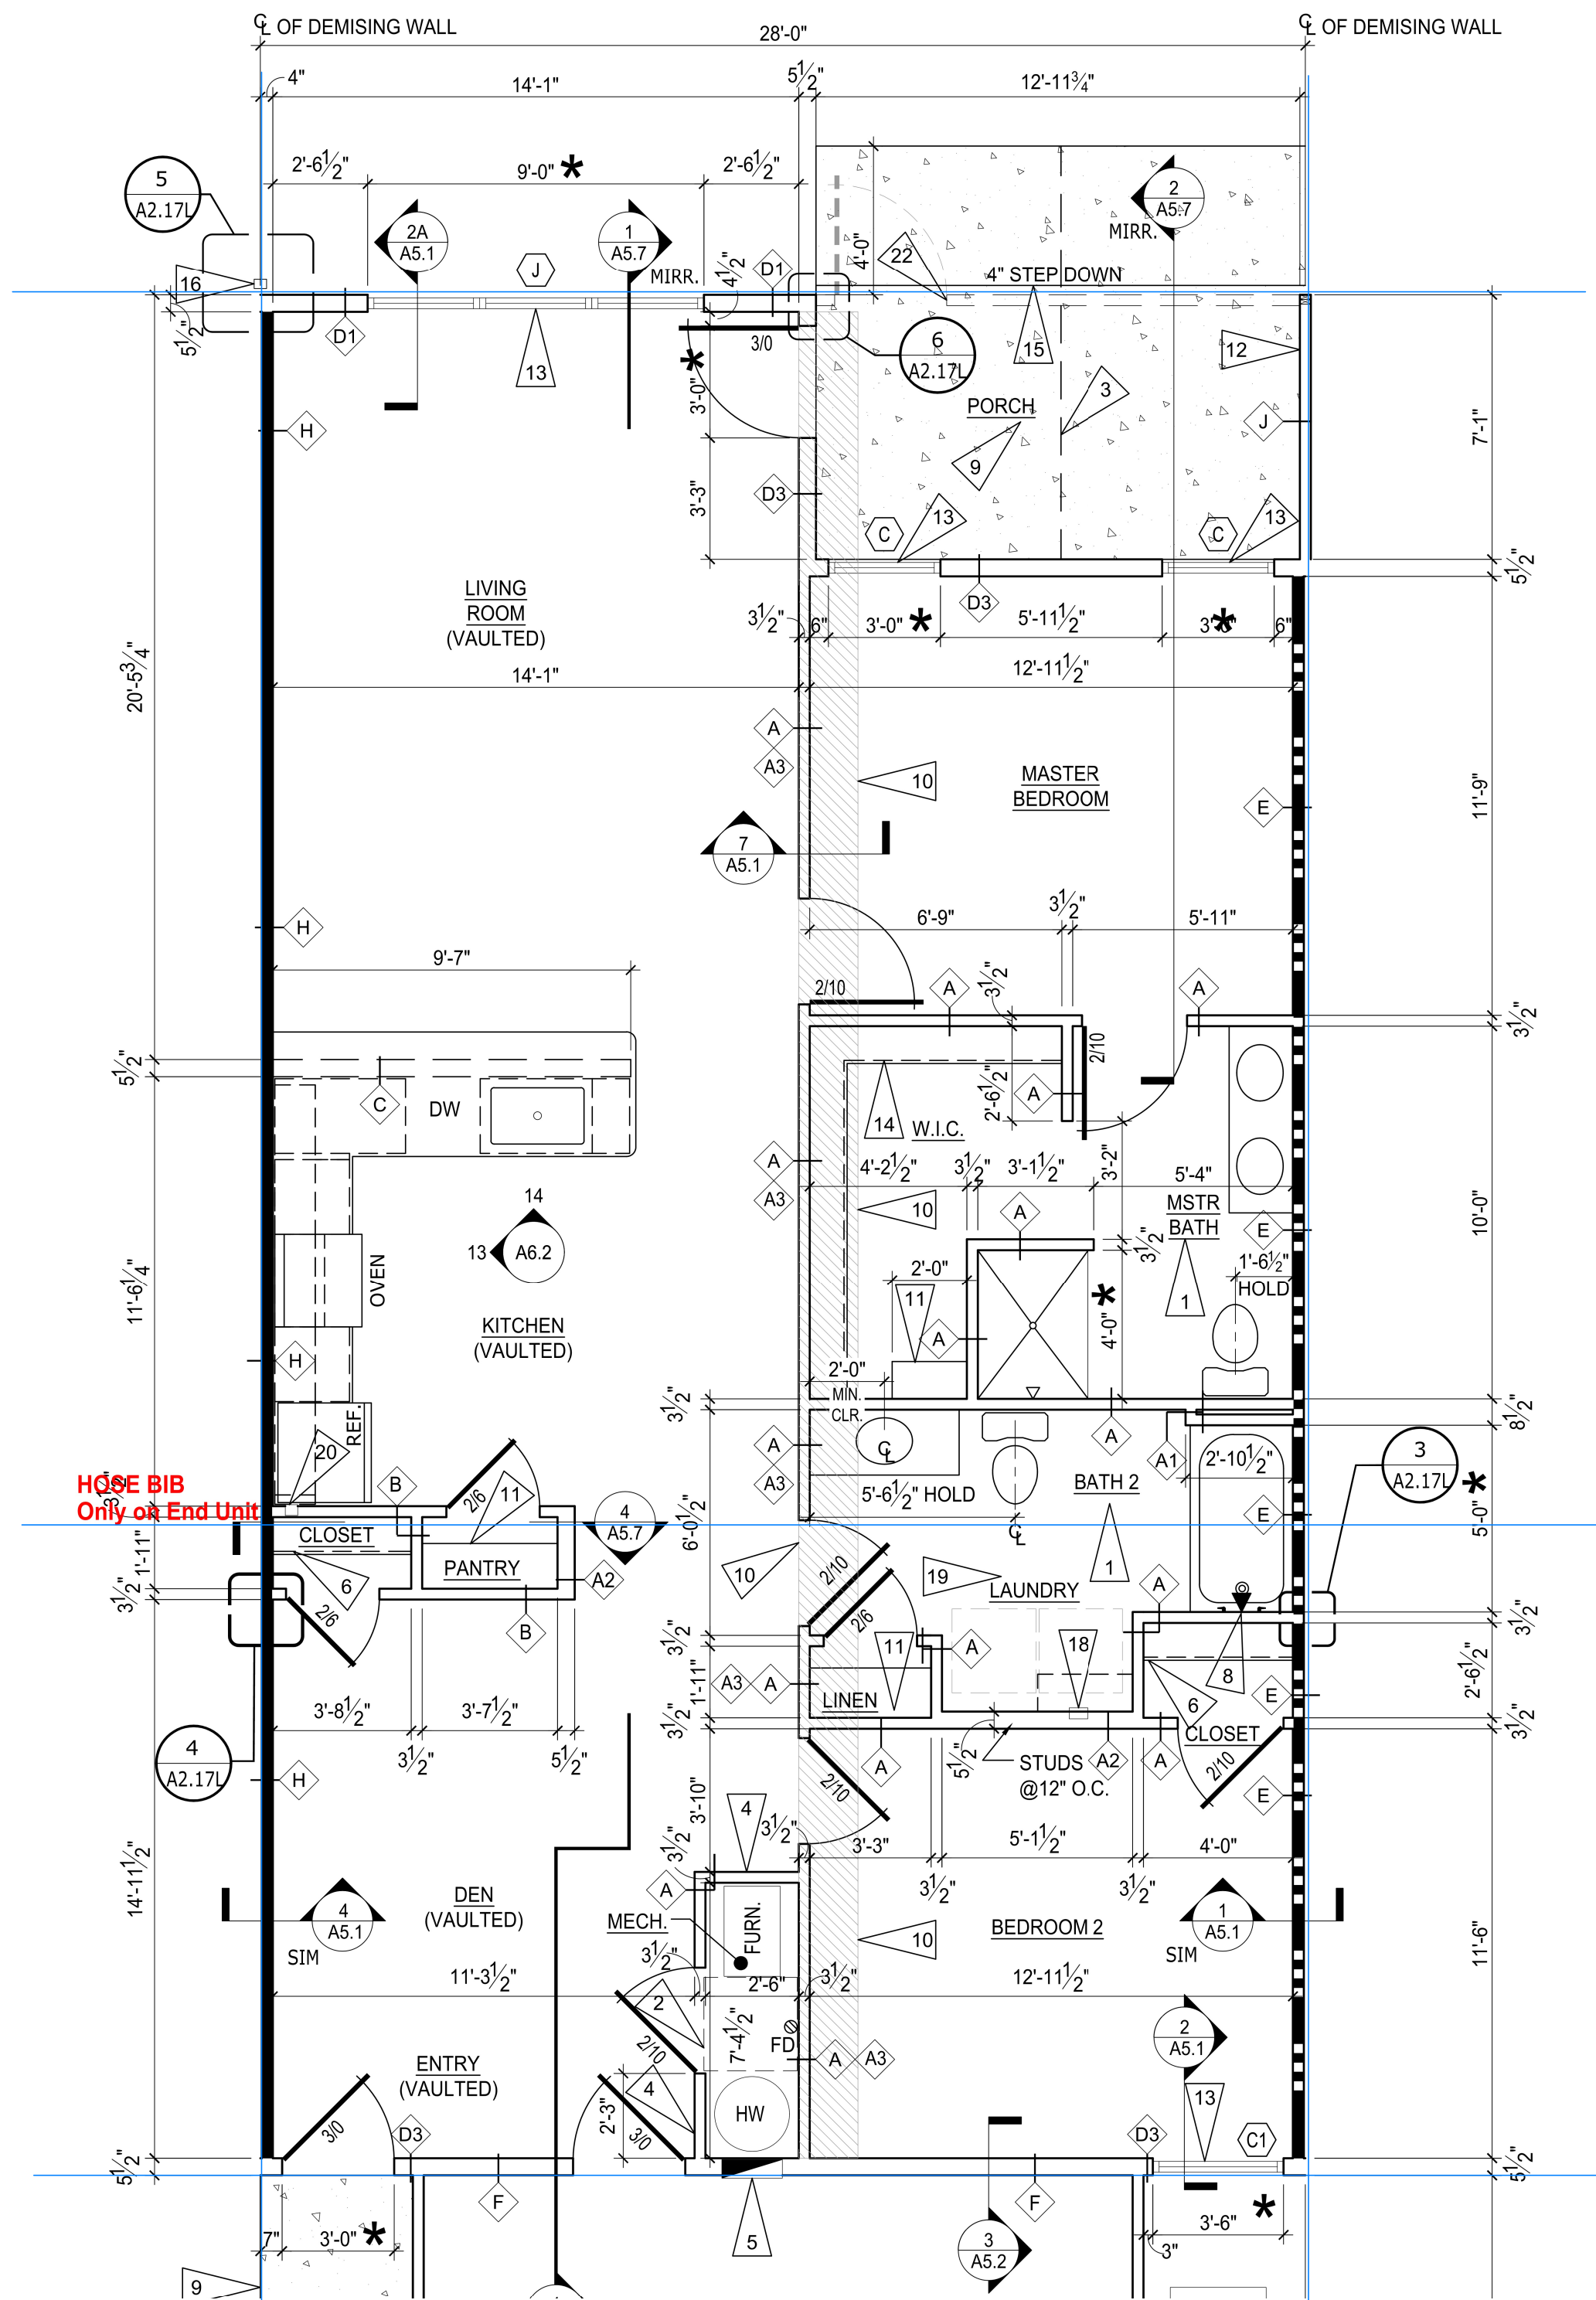


GARAGE ON THIS SIDE OF BUILDING

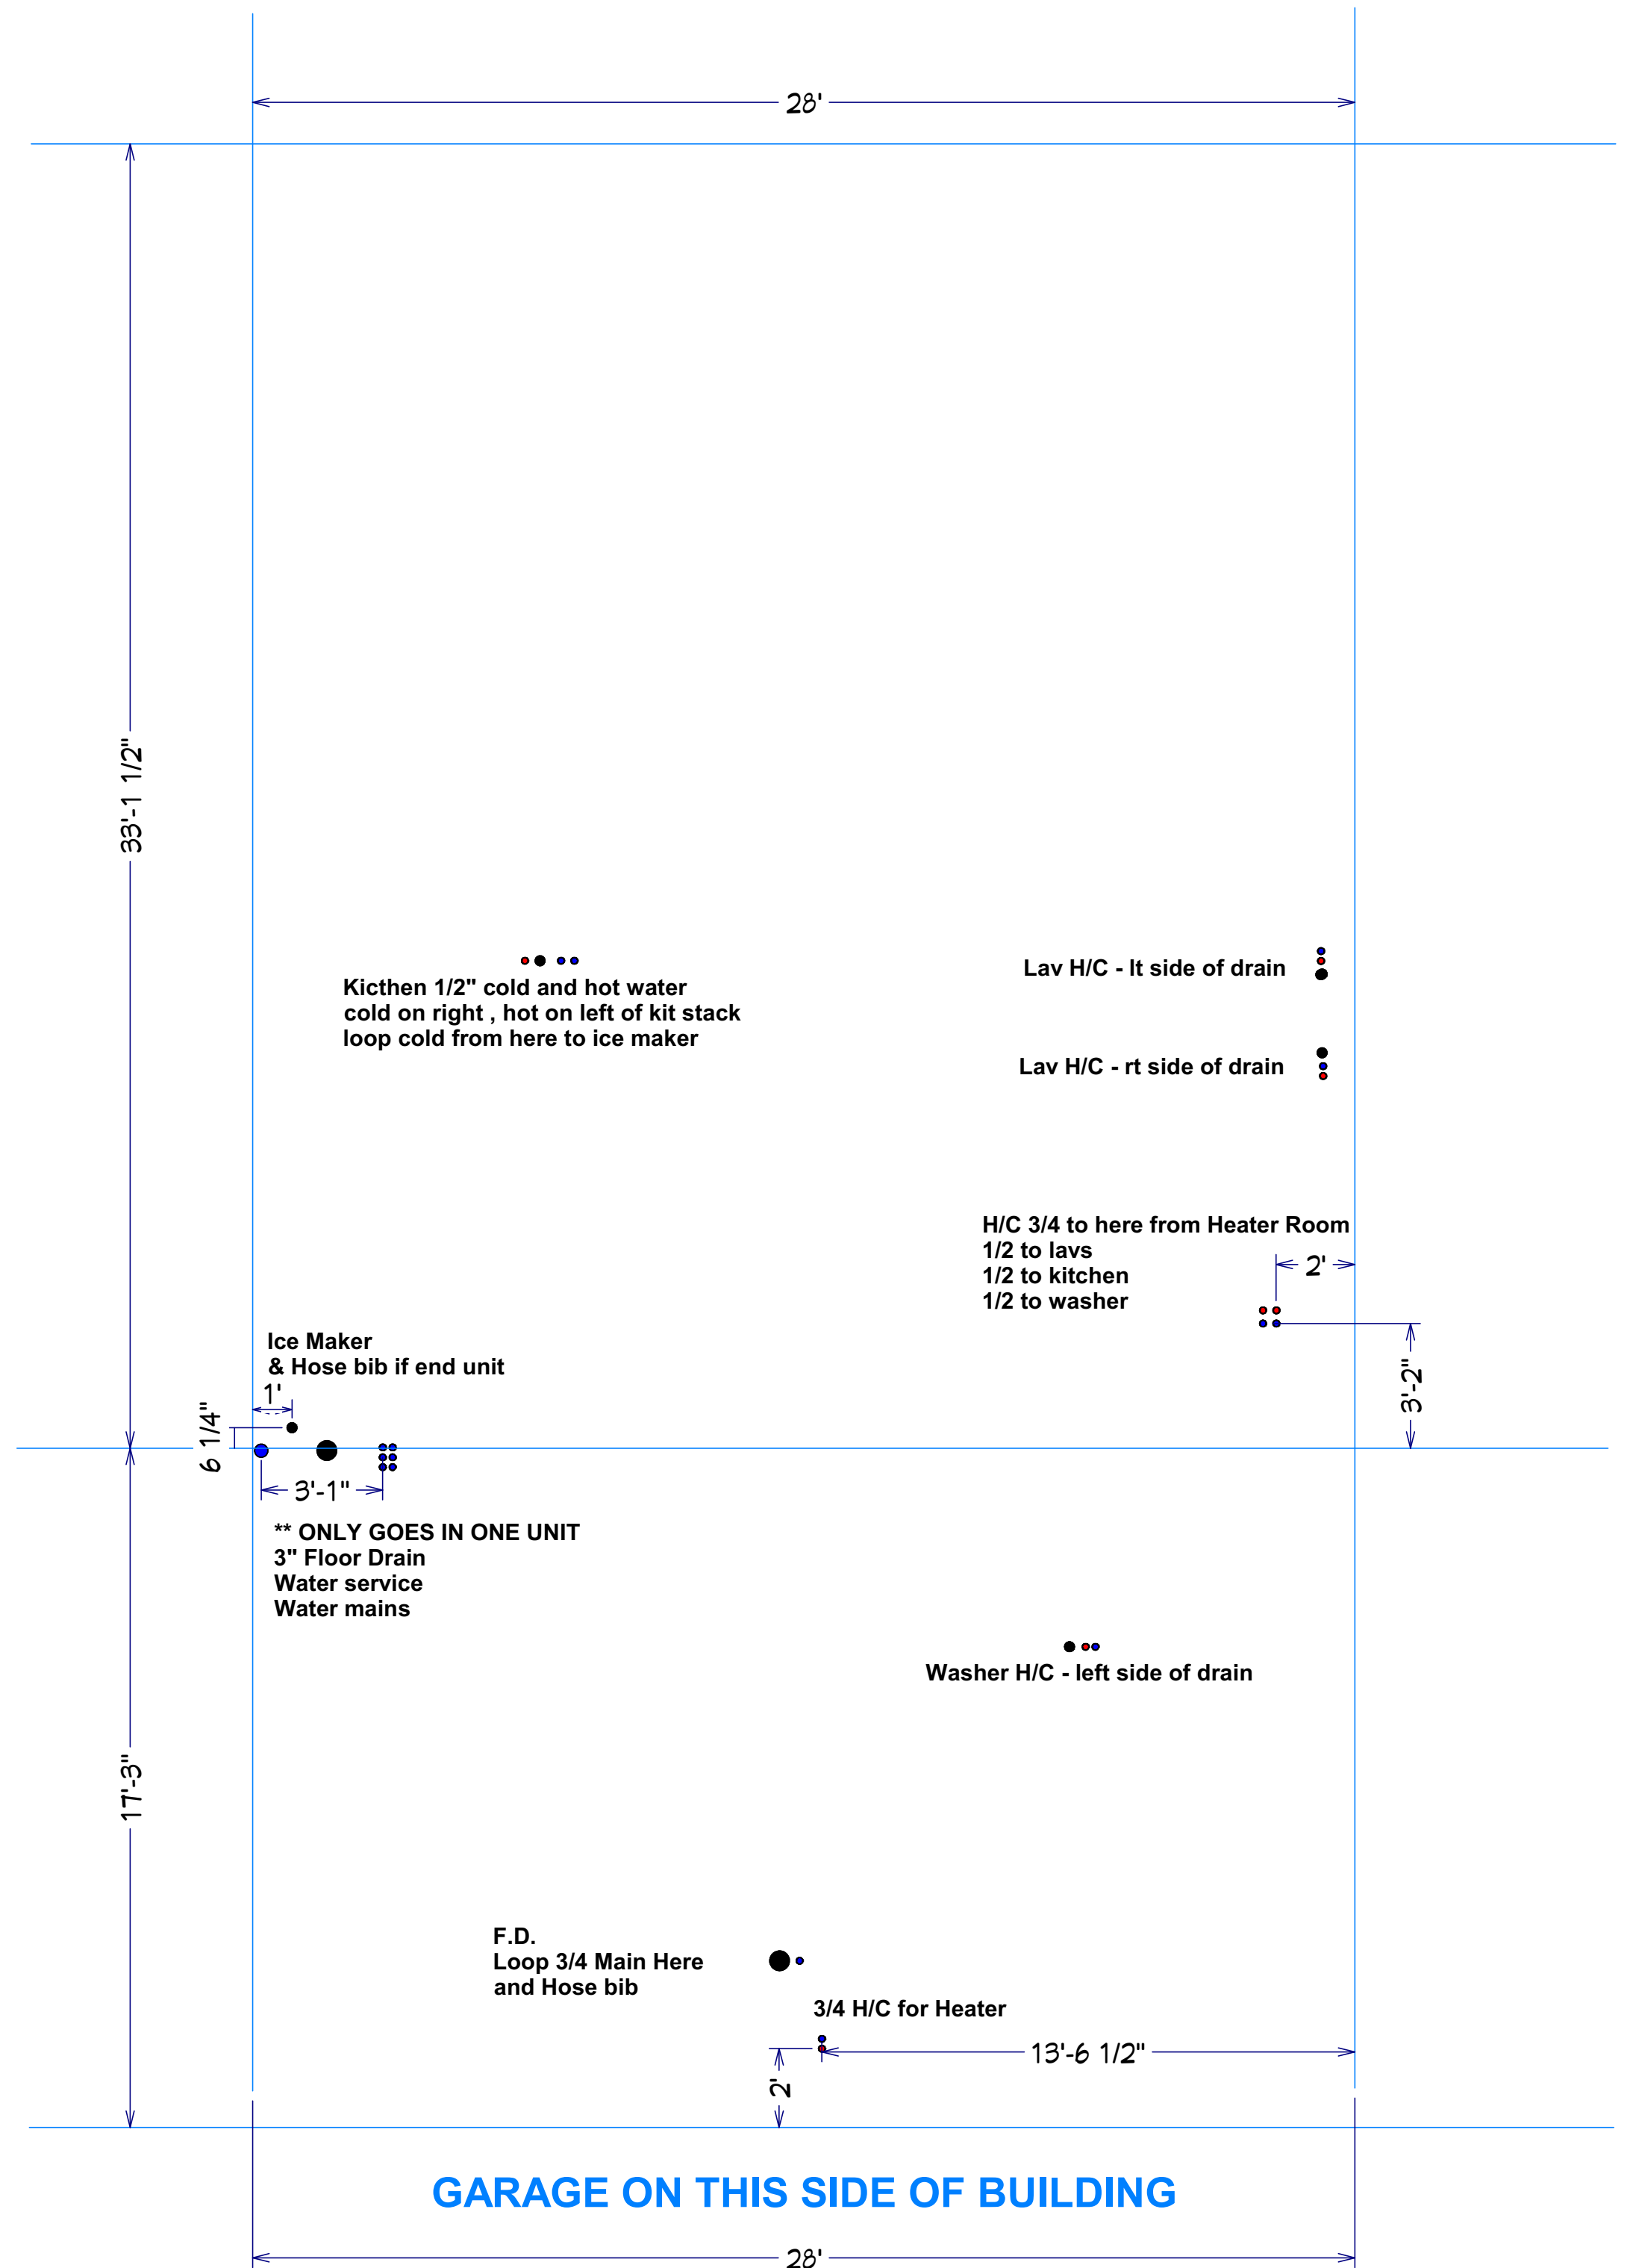

GARAGE ON THIS SIDE OF BUILDING


Breezewood Left WATER

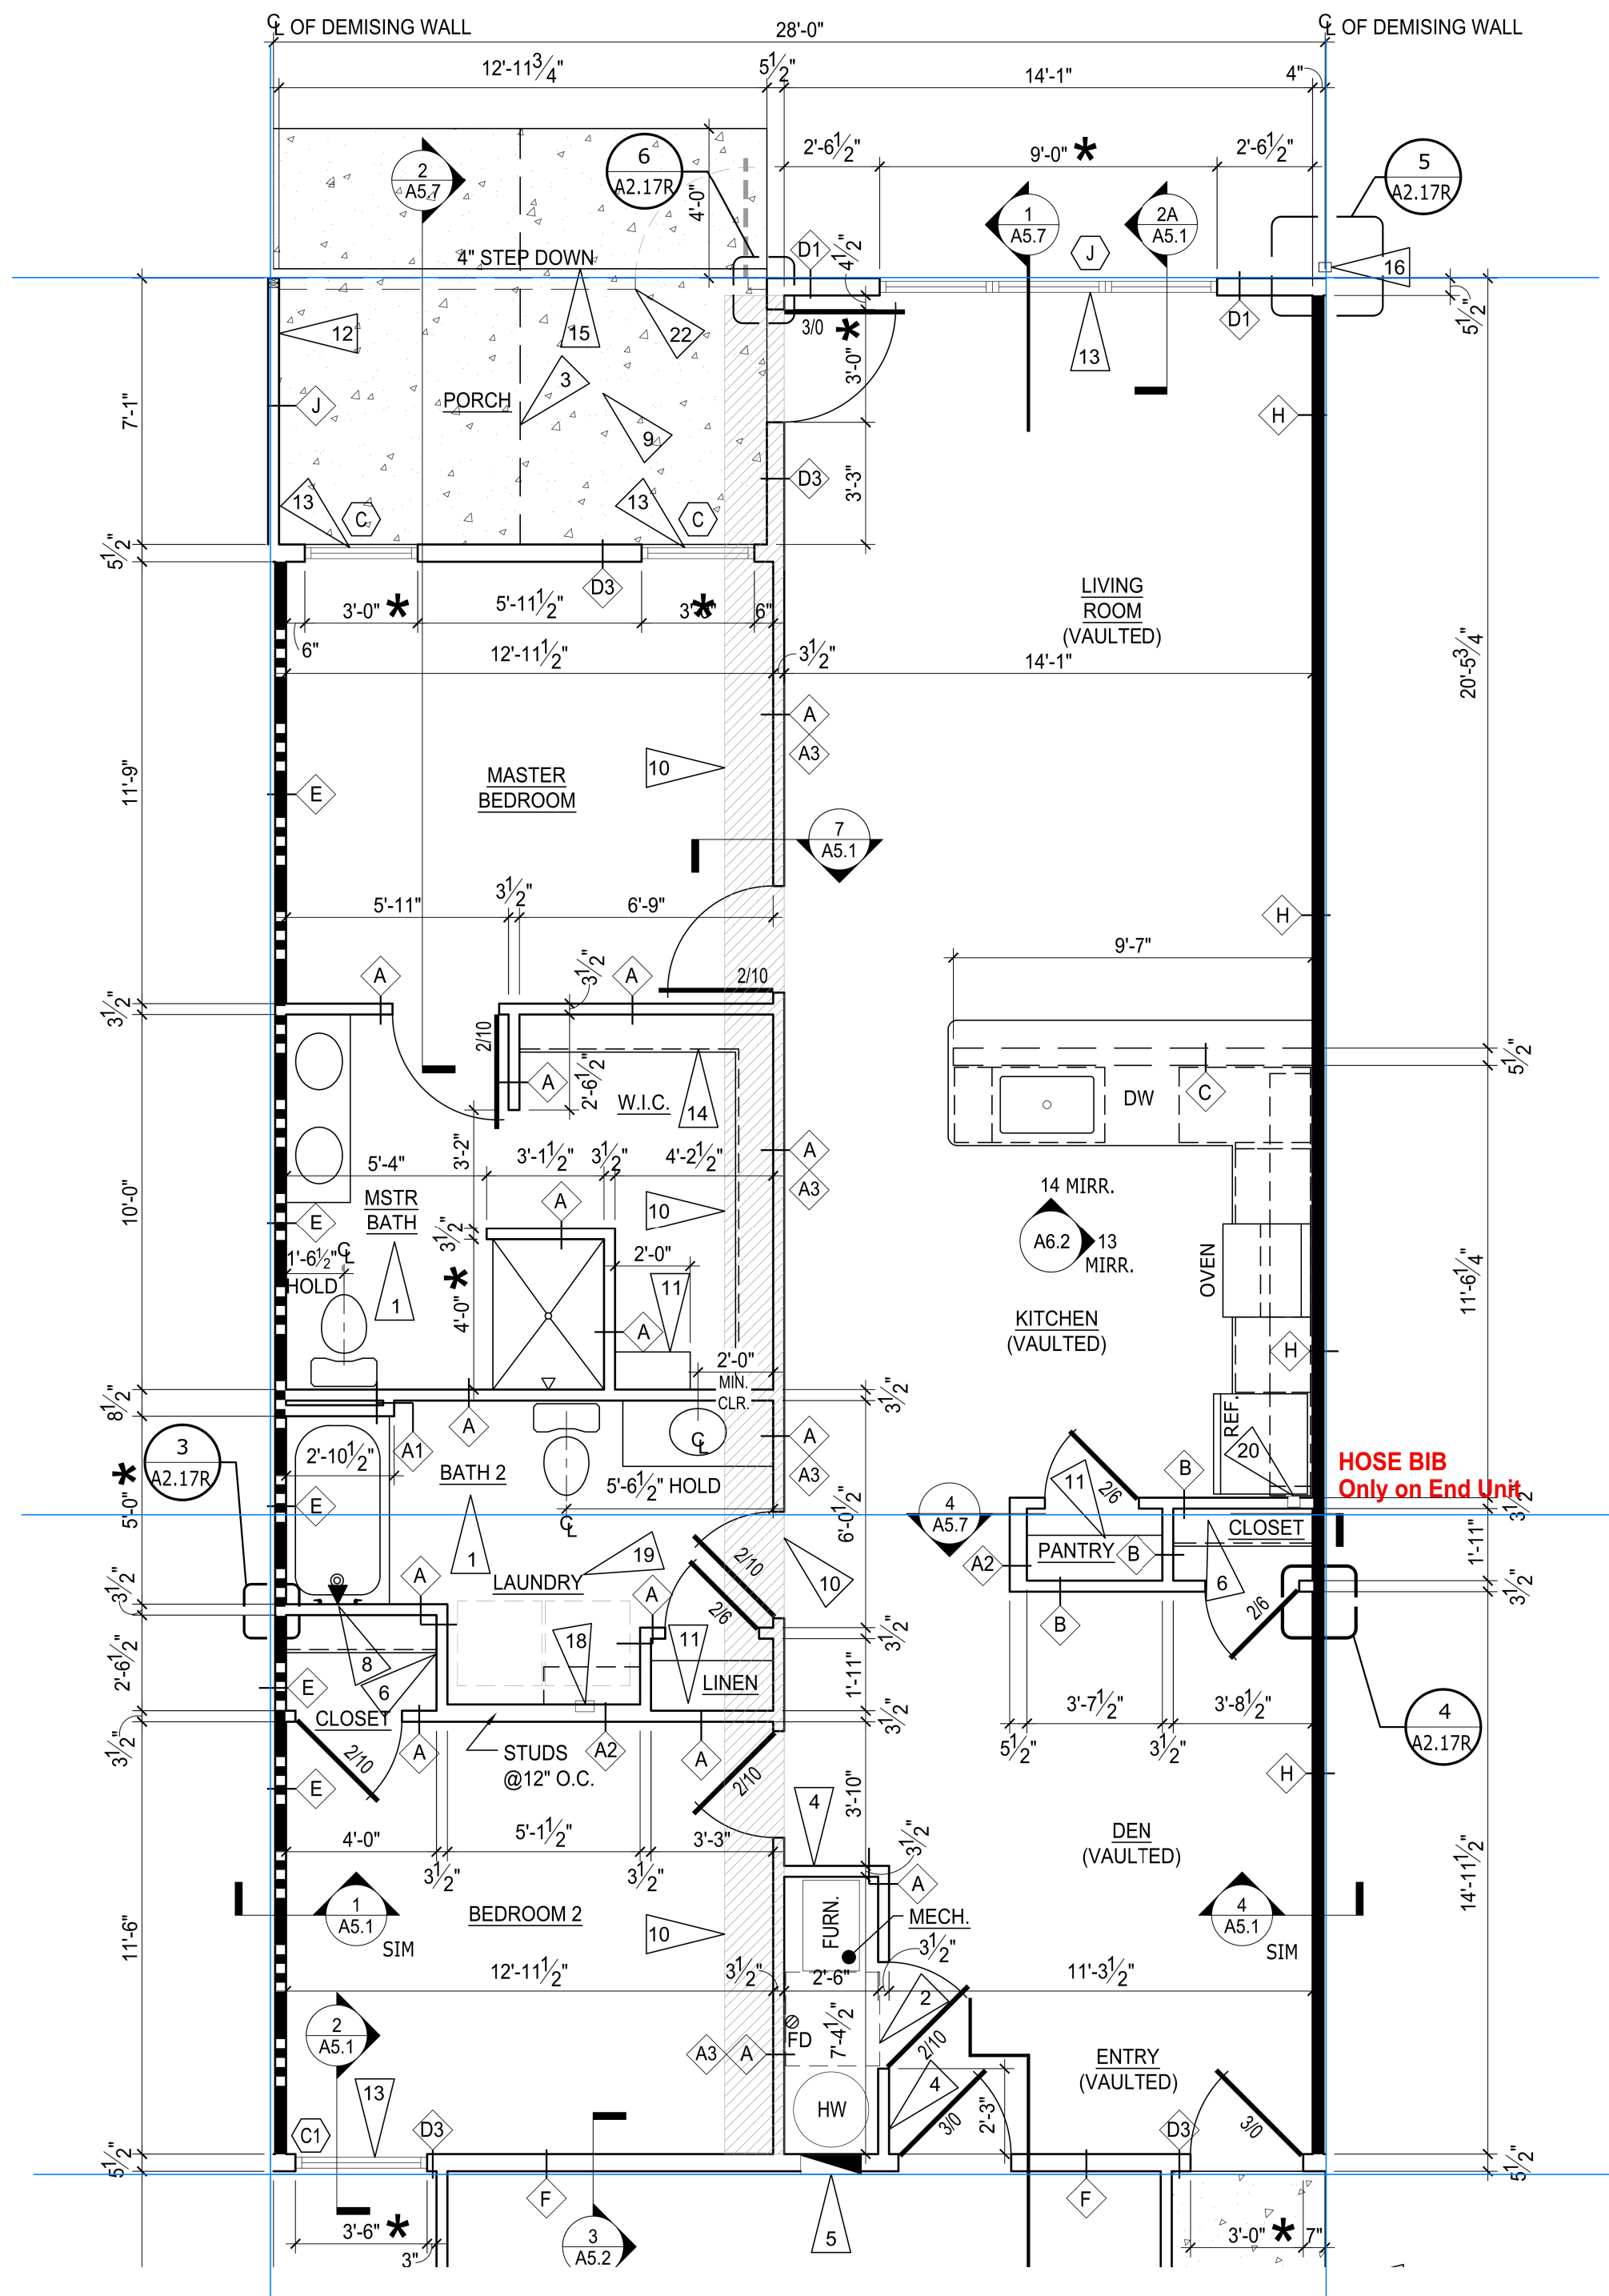

GARAGE ON THIS SIDE OF BUILDING


NOTES:

MUST install tub boxes for tub and shower traps !! Wait until gravel prepped

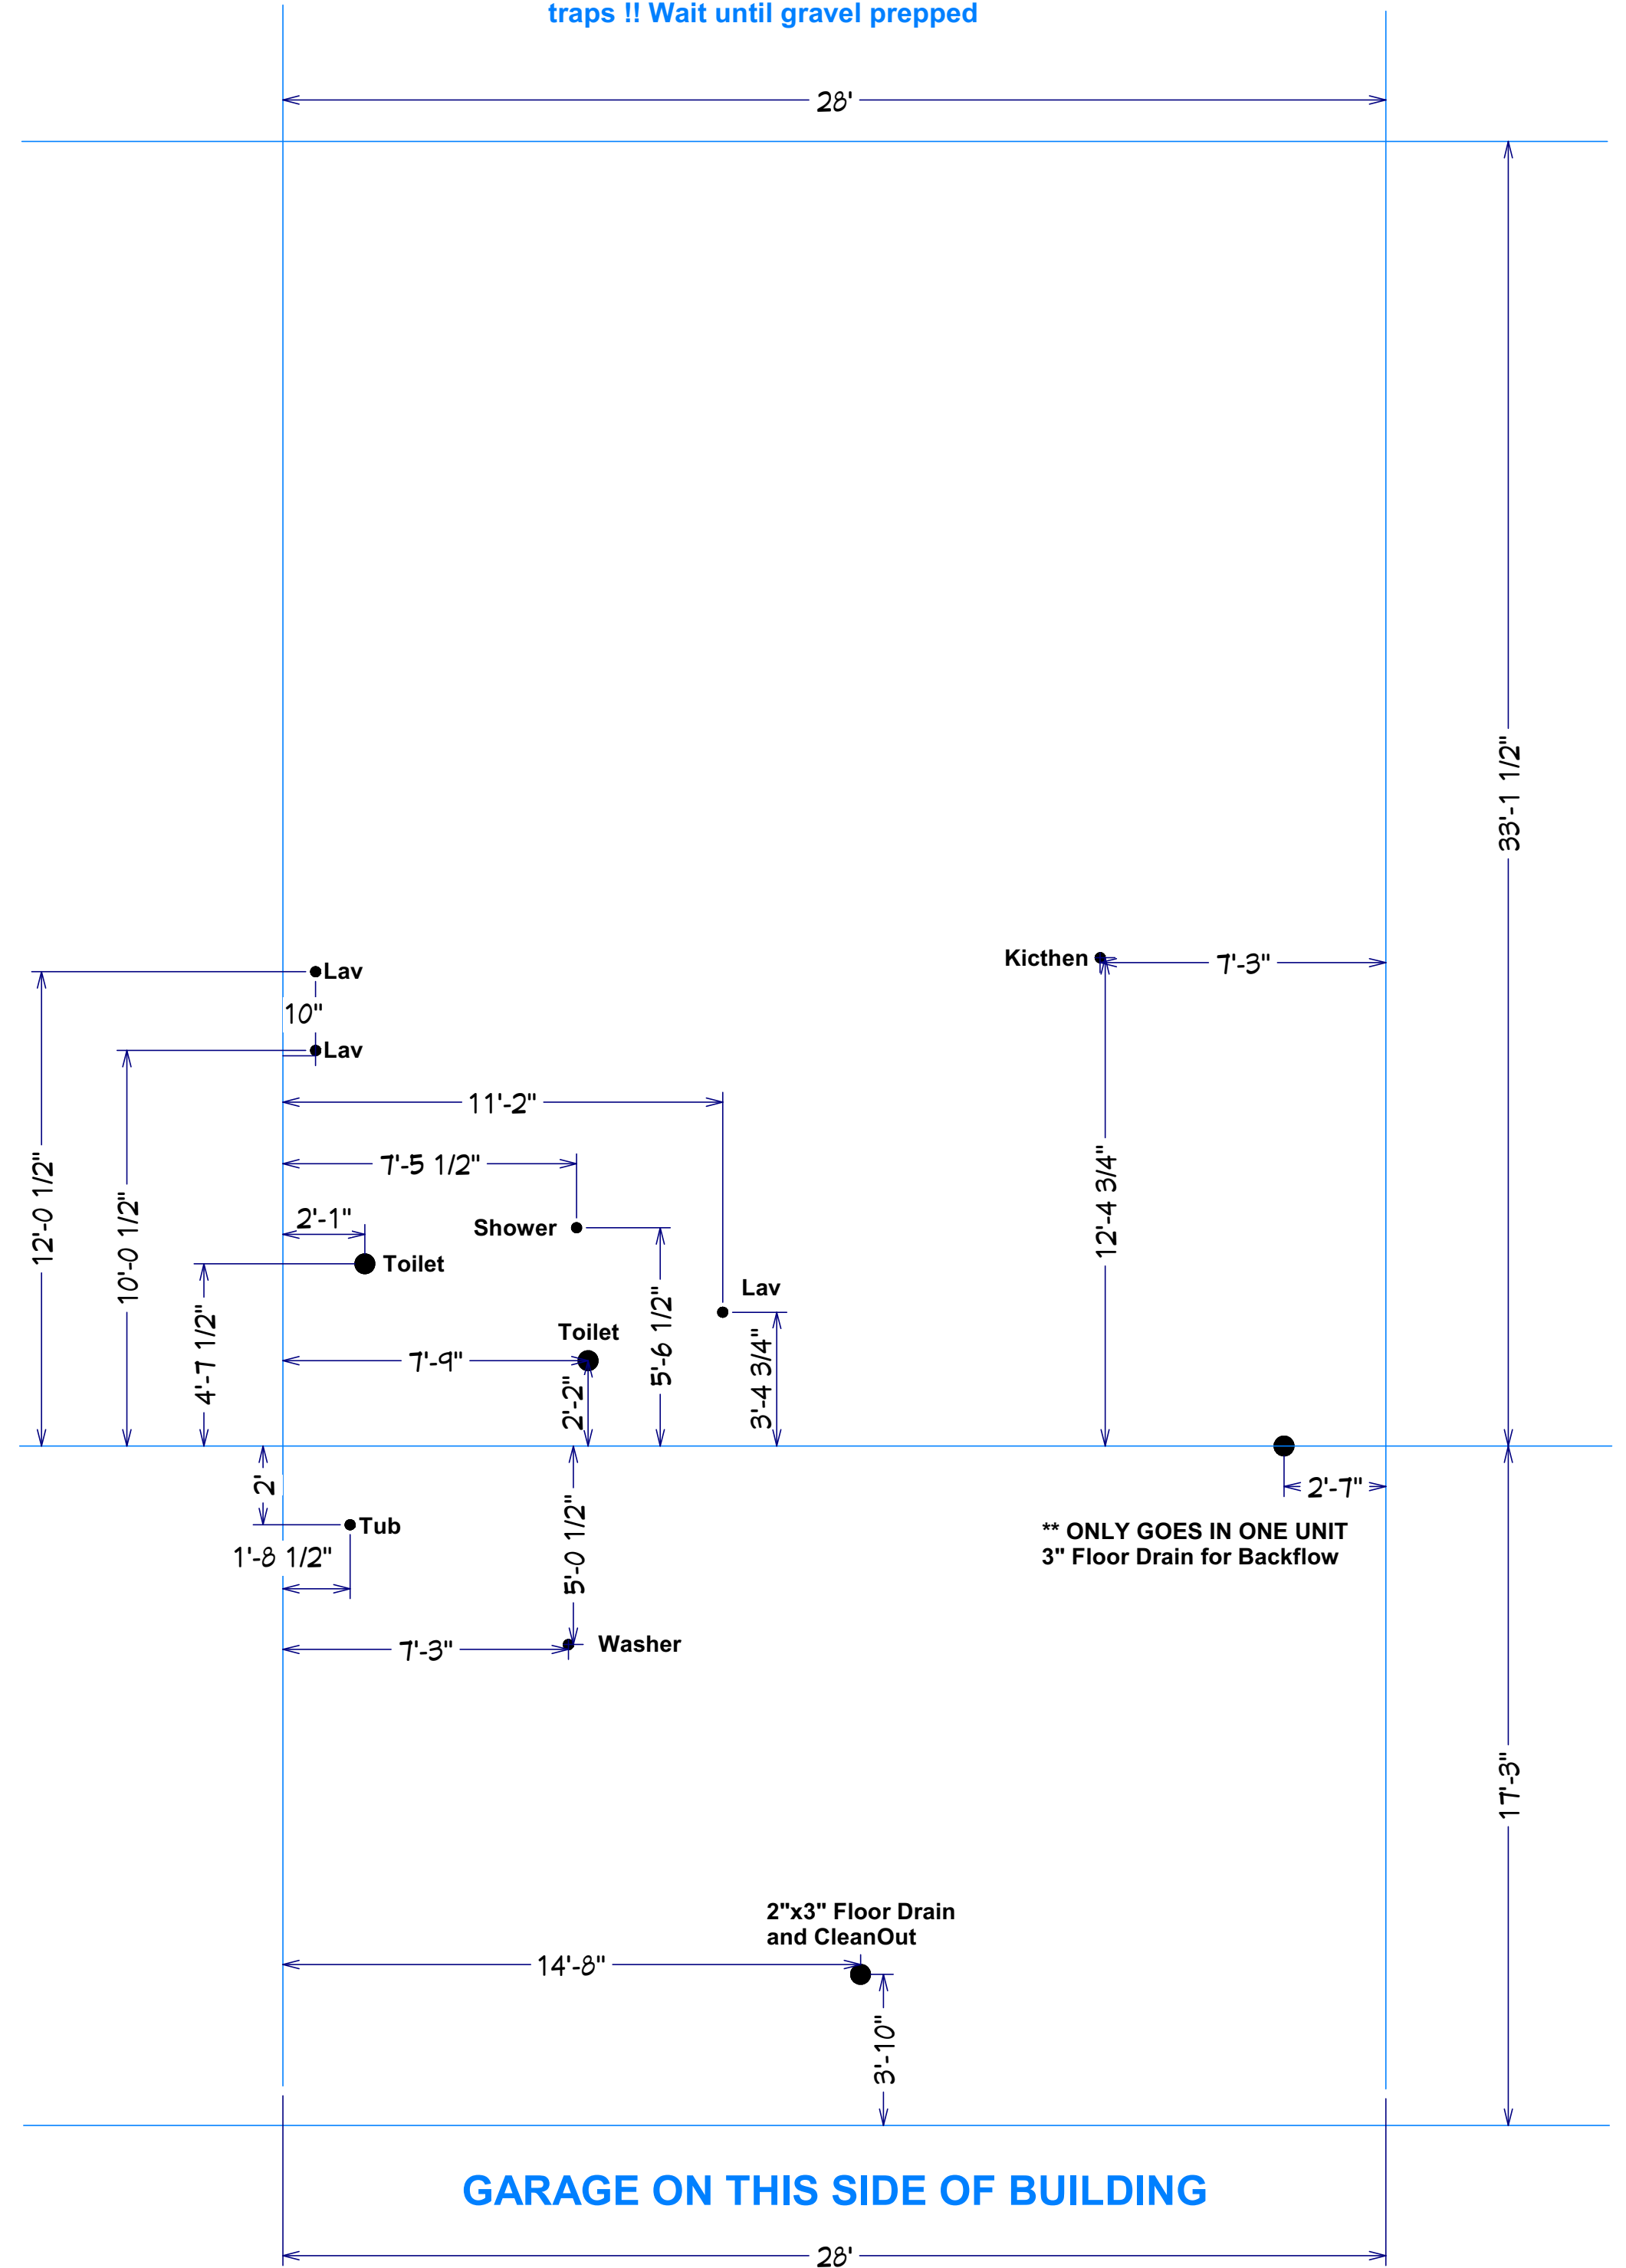


GARAGE ON THIS SIDE OF BUILDING

Breezewood Right PVC

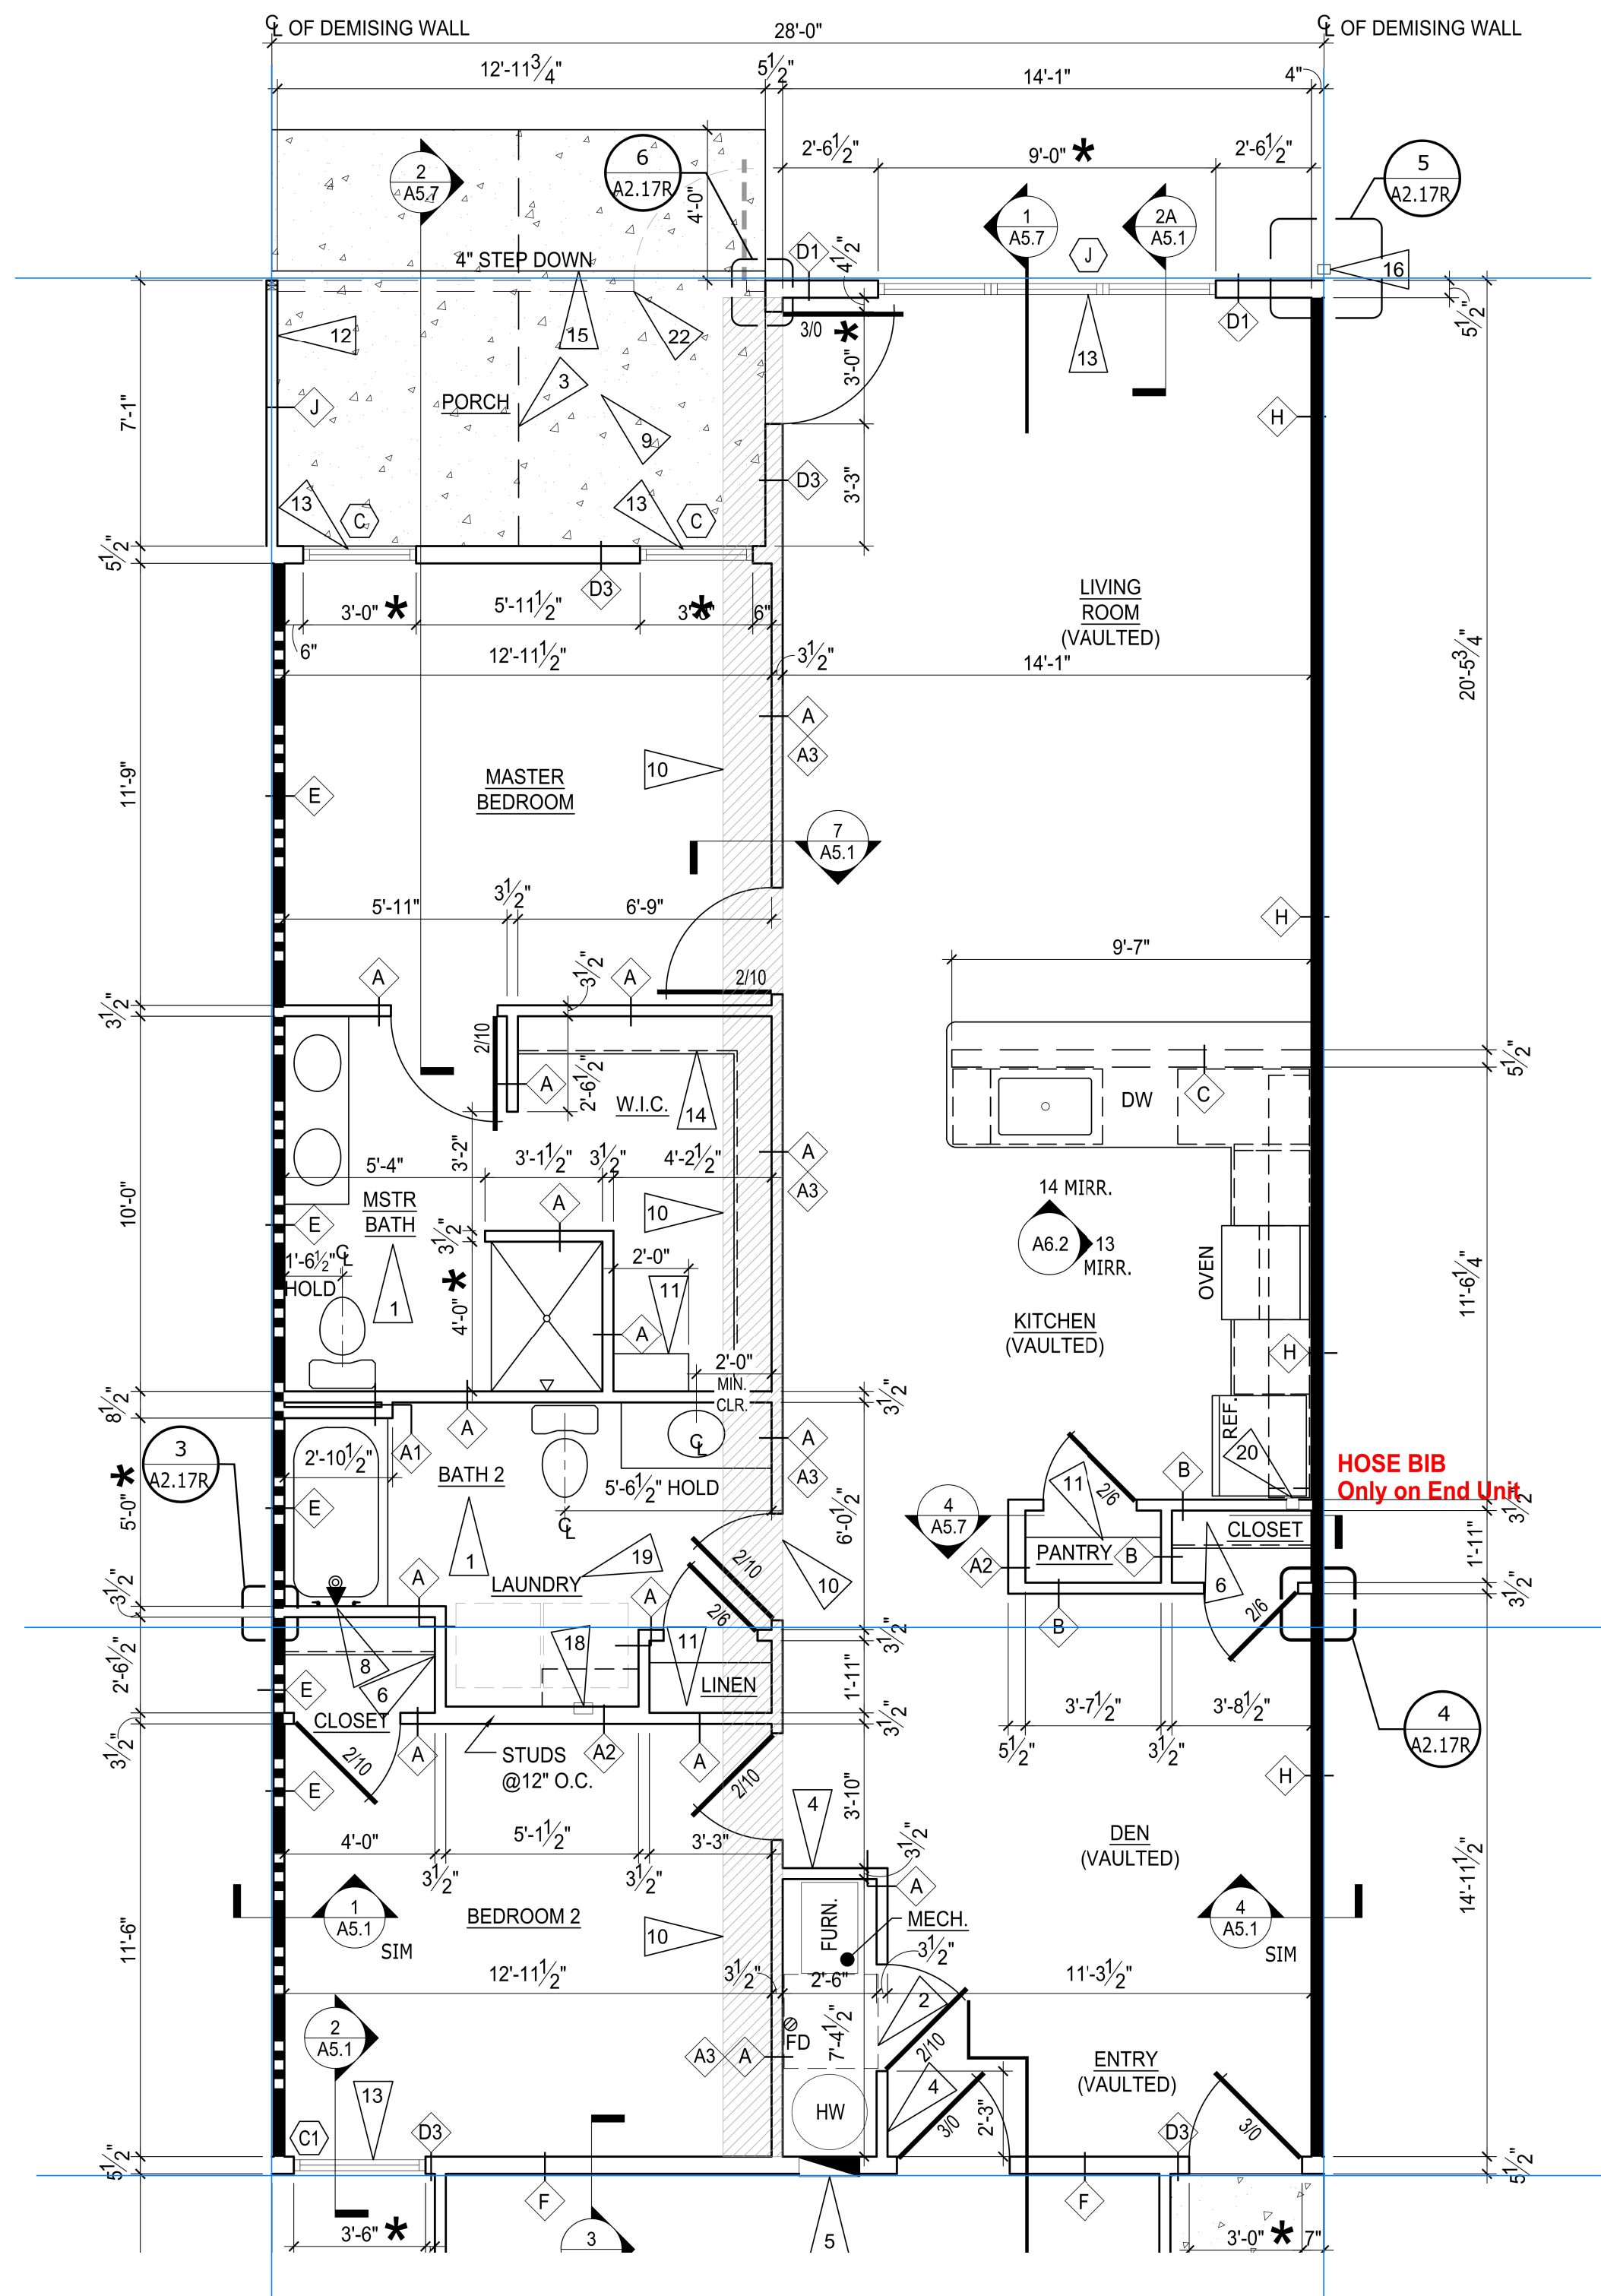

GARAGE ON THIS SIDE OF BUILDING

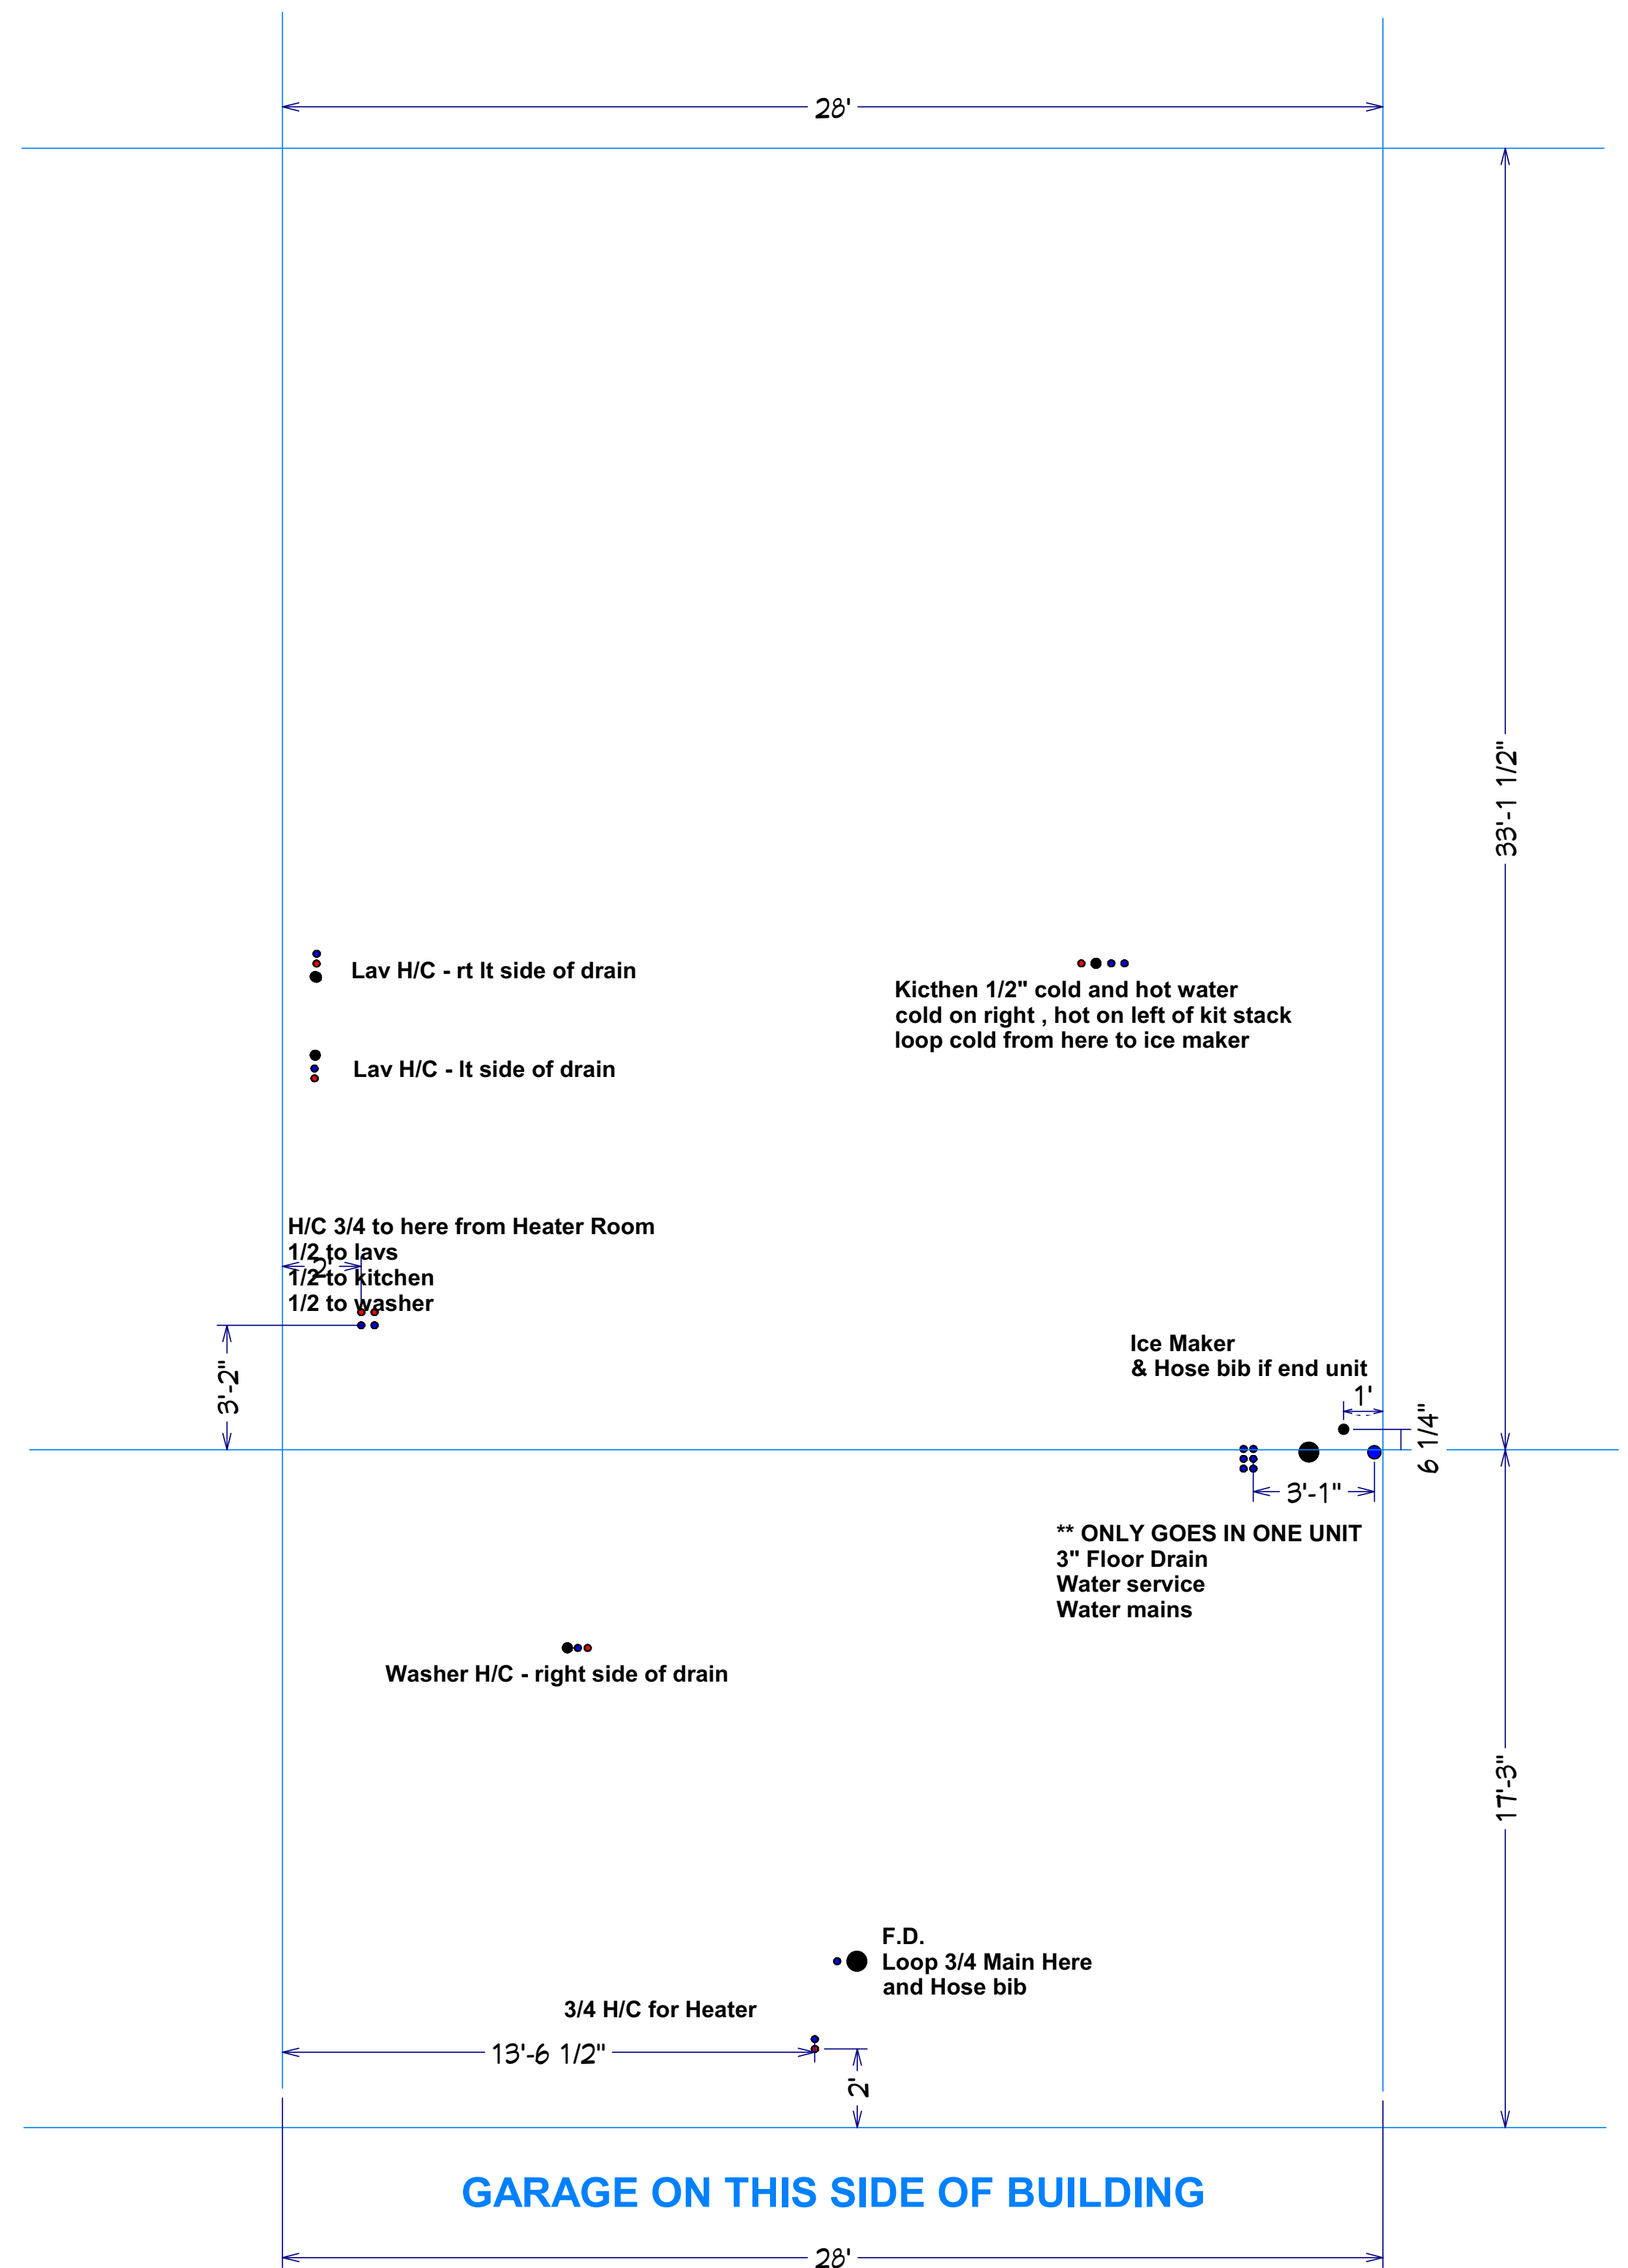

Breezewood Right WATER