








SECOND FLOOR JACK SCHEDULE				
IDENTIFIER	DESCRIPTION	OPTIONS	ENG. NUM.	REMARKS

LEGEND	
	BEARING WALL
	NON BEARING WALL
	INDICATES BEARING FROM POINT-LOAD ABOVE
	JACKS
	BEAM/HEADER
	PAD FOOTING
	STEEL COLUMN
	PORTAL FRAME
	JOIST/TRUSS
	LVL
	ENGINEERING PAGE NUMBER


- FLOOR PLAN NOTES**
- ALL HEADERS ARE (2) 2x6 w/ 2x4 WALLS OR (3) 2x6 w/ 2x6 WALLS, UNLESS OTHERWISE NOTED.
  - ALL HEADERS TO HAVE (1) 2x4 OR 2x6 JACK AND KING STUD EACH END, UNLESS OTHERWISE NOTED.
  - ALL EXTERIOR WALLS TO BE 4" w/ OSB OR 3 1/2" w/ T-PLY, ALL INTERIOR WALLS TO BE 3 1/2", UNLESS OTHERWISE NOTED.
  - HATCHED AREAS INDICATE DROPPED CEILINGS. ALL DROPPED CEILINGS ARE 12" UNLESS OTHERWISE NOTED.
  - SEE "BRACED WALL PANEL DETAIL SHEET" FOR SPECIAL WALL FRAMING LOCATIONS AND HEADER SIZES, IF APPLICABLE.
  - SEE STANDARD DETAIL CATEGORY "1T" SHEET(S) FOR INTERIOR TRIM DETAILS.
  - SEE ARCHITECTURAL DETAIL SHEET "AD" FOR HOUSE SPECIFIC INTERIOR TRIM OPTION TABLE.
  - ALL WINDOWS HAVE 7'-0 1/2" HEADER HEIGHT UNLESS OTHERWISE NOTED.
  - ALL HEADERS IN NON-BEARING WALLS SHALL BE A SINGLE FLAT 2x4 OR 2x6 ATTACHED TO CRIPPLES ABOVE, UNLESS OTHERWISE NOTED.

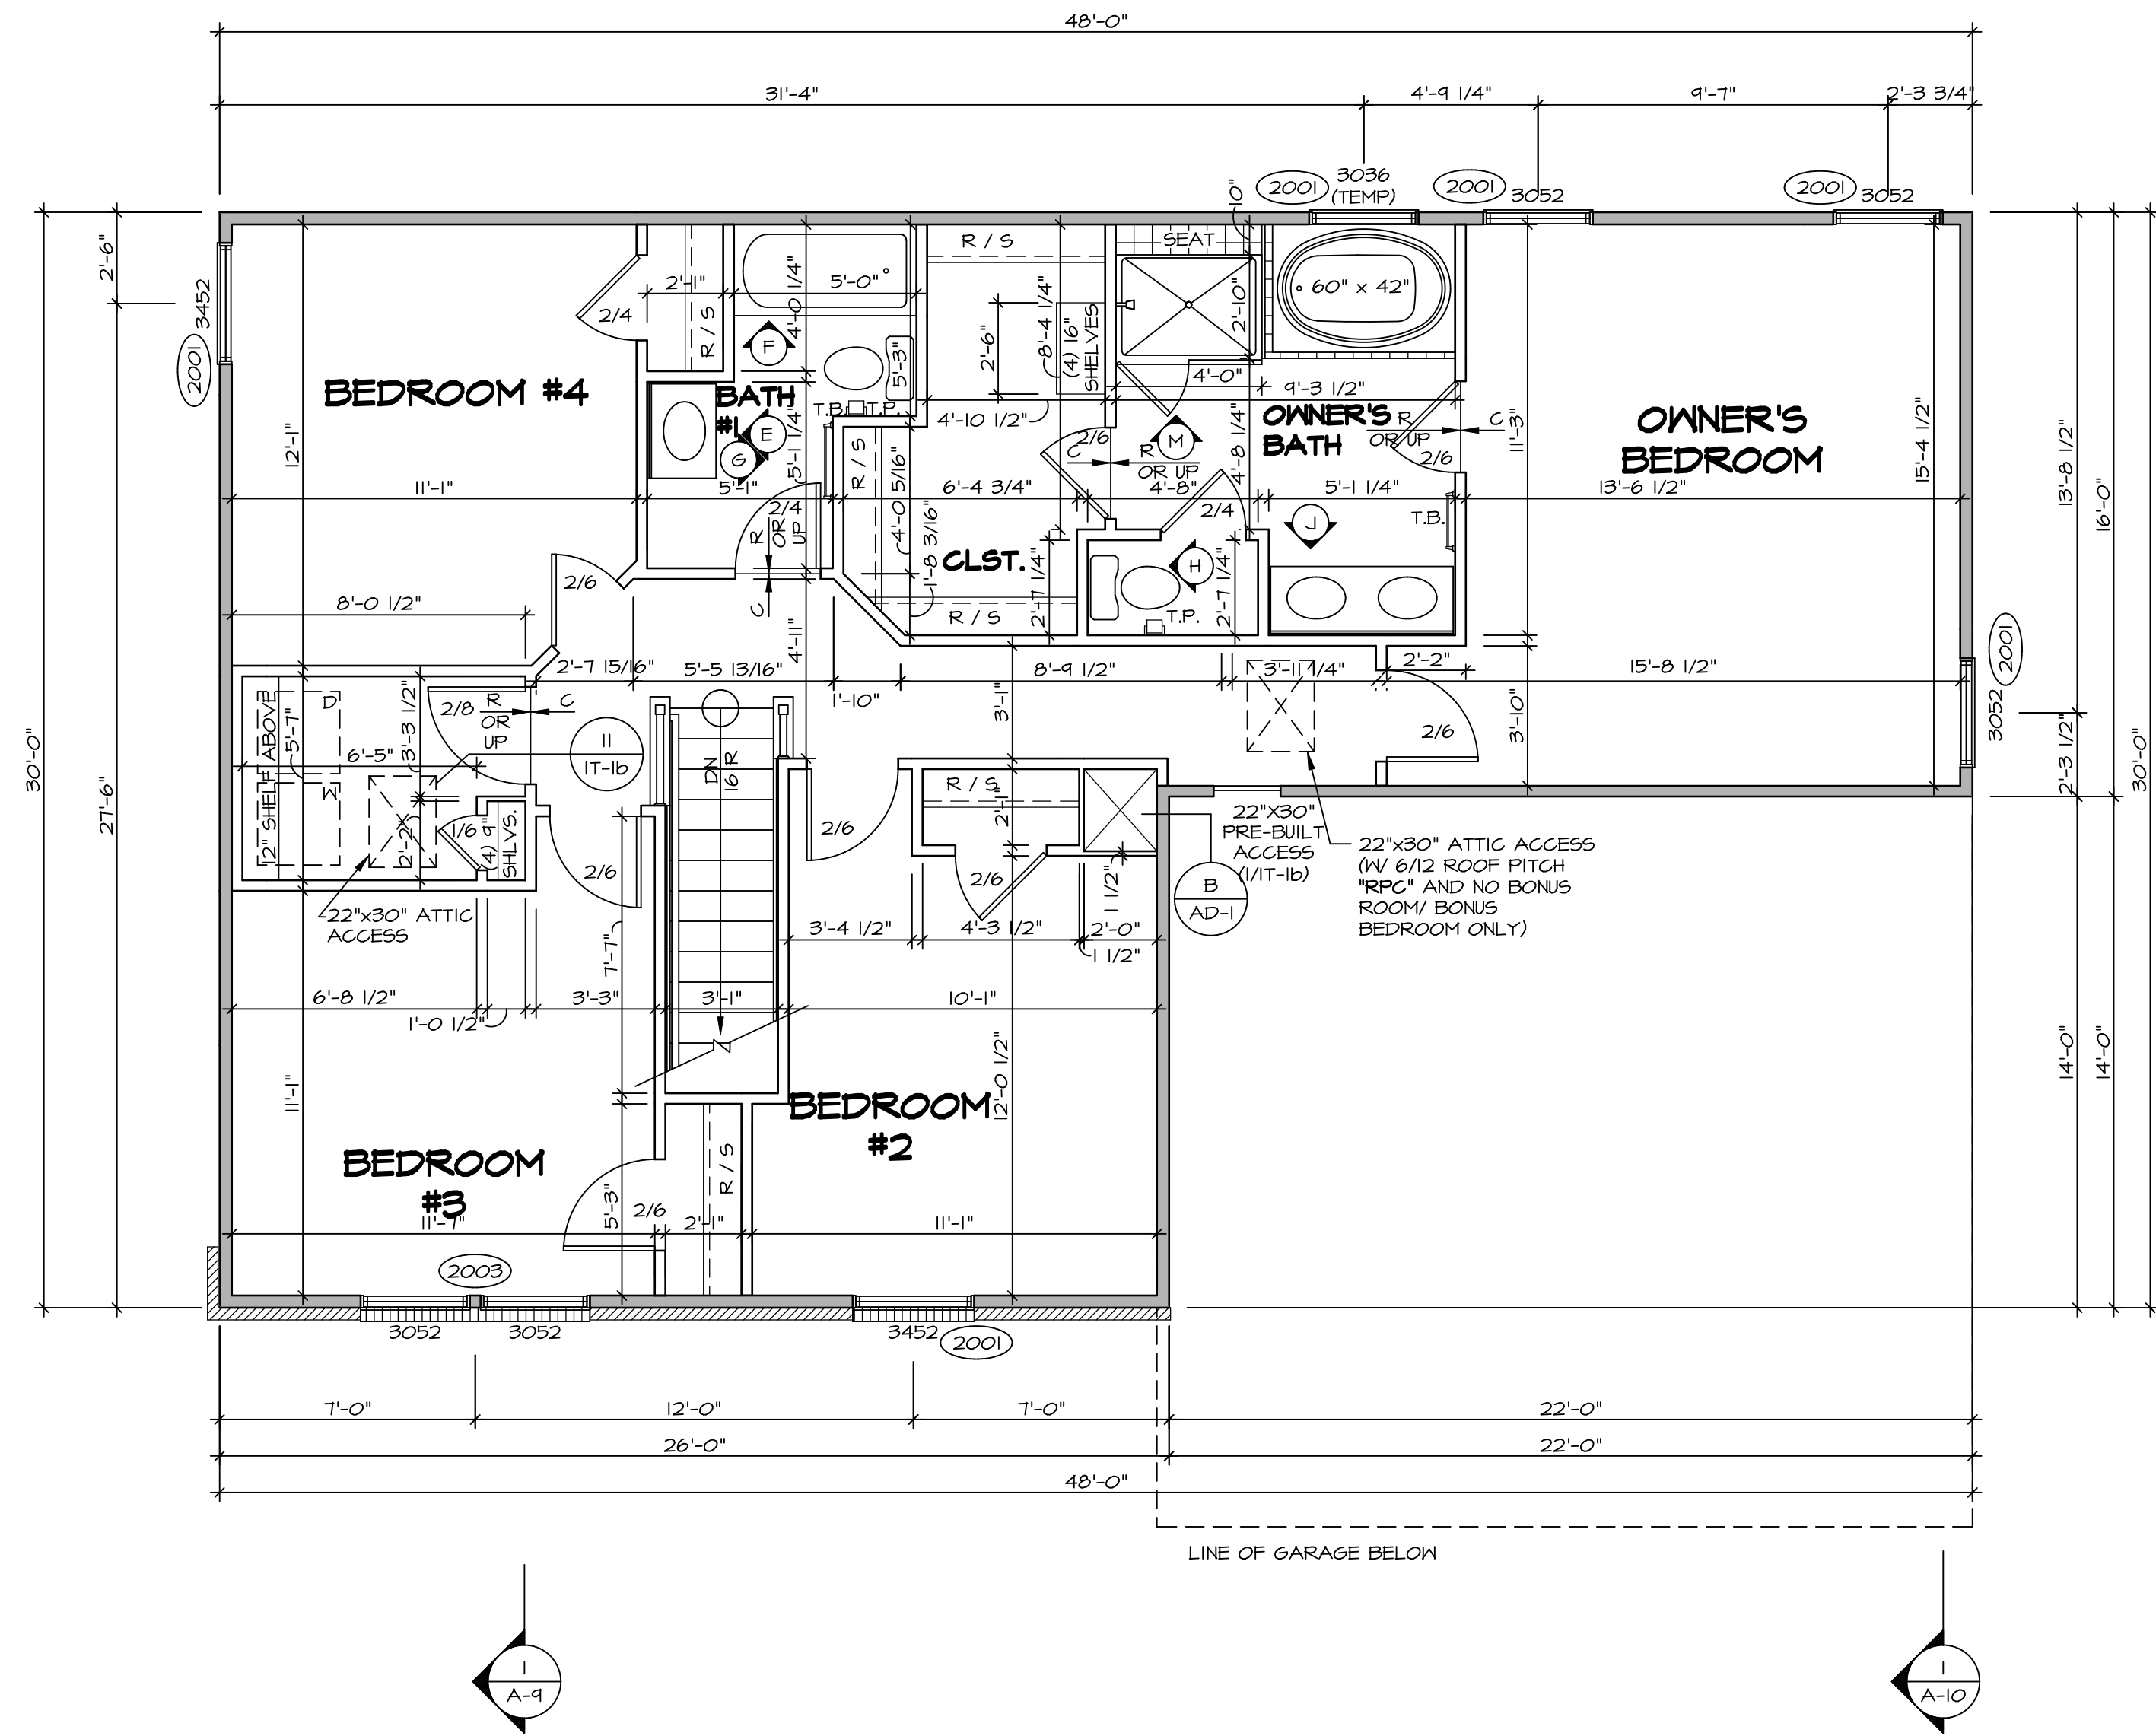

**SECOND FLOOR PLAN**  
SCALE: 1/4" = 1'-0"


REV. NO.	DATE	REMARKS
1	08/04/18	TM - DRAWING ALIGNMENT
2	07/12/11	SLS - T-PLY CONVERSION PROJECT

NVR, Inc., owner, expressly reserves its copyright in these plans. These plans are not to be reproduced, changed, copied, or otherwise used in any way without the written consent of NVR, Inc.

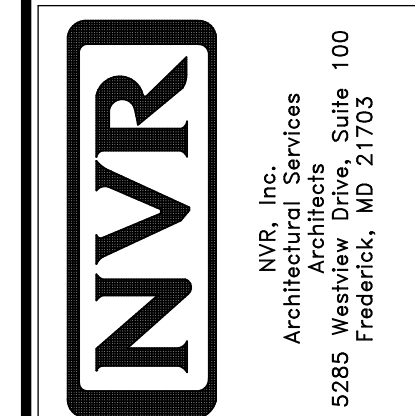


MODEL	SET NO. PALOO
DRAWING TITLE	VERSION 03
OPTION DESCRIPTION	DRAWN BY
	DATE:
	OPTION
SHEET NO.	A-8
	60




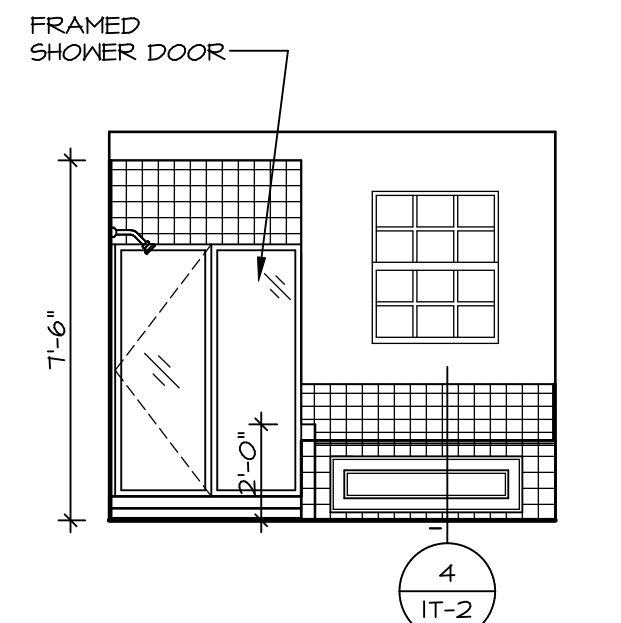


**M** OWNER'S BATH  
SCALE: 1/4" = 1'-0"

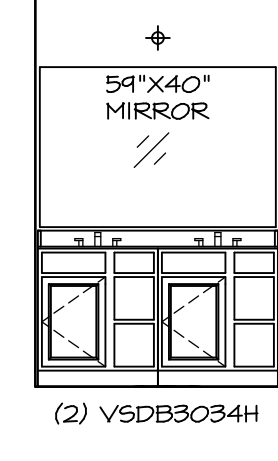


**J** OWNER'S BATH  
SCALE: 1/4" = 1'-0"

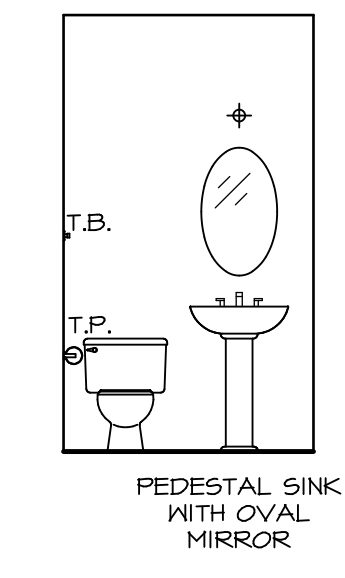


**B** POWDER ROOM  
SCALE: 1/4" = 1'-0"

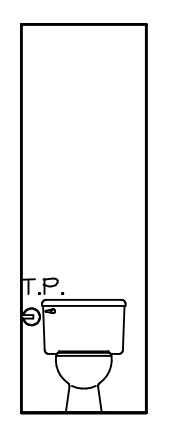


**H** OWNER'S BATH  
SCALE: 1/4" = 1'-0"

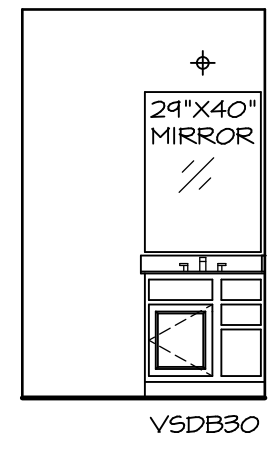


**E** BATH #1  
SCALE: 1/4" = 1'-0"

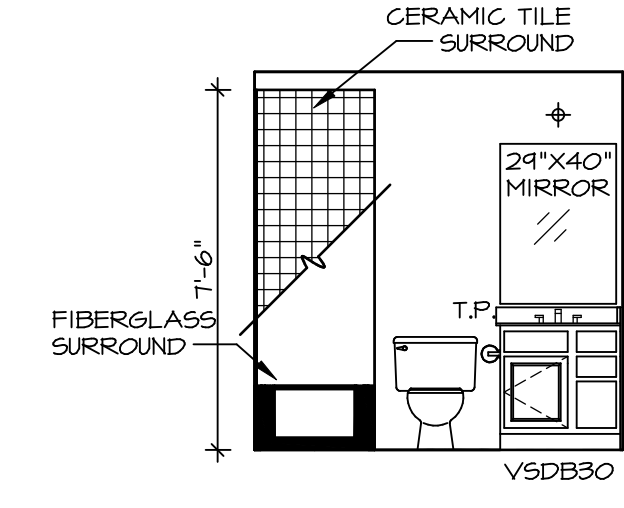

**A** BASEMENT BATH  
SCALE: 1/4" = 1'-0"

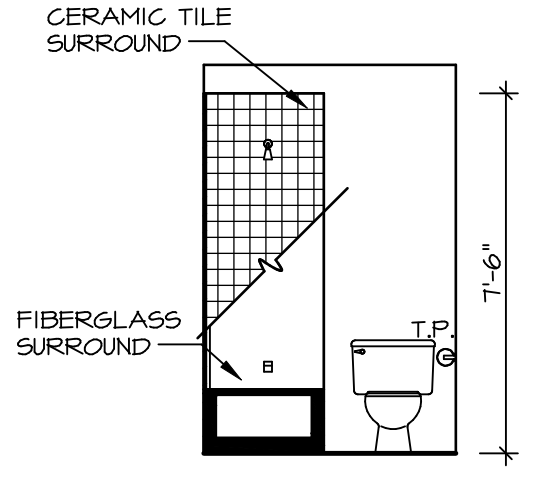

**G** BATH #1  
SCALE: 1/4" = 1'-0"

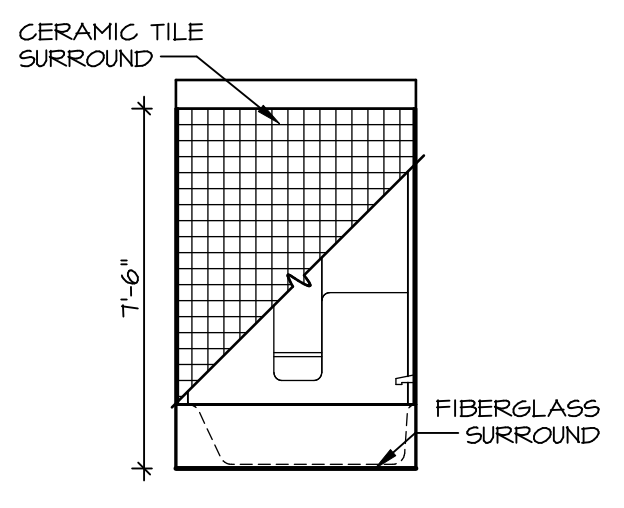

**F** BATH #1  
SCALE: 1/4" = 1'-0"

**NOTES:**

1. TEMPERED GLASS SHOWER ENCLOSURE WITH SWING DOOR OR OPTIONAL SLIDING DOOR BY DIVISION
2. TUB ACCESS PANELS PROVIDED AS NEEDED, ALL MATERIALS BY DIVISION
3. REFER TO SHEET IT-2 FOR TUB AND SHOWER DETAILS.
4. ALL V5DB24-42 DRAWERS TO BE SET ON RIGHT HAND.
5. BATH ELEVATIONS ARE SHOWN PER PLAN.


REV. NO.	DATE	REMARKS
1	08/04/16	TM - DRAWING ALIGNMENT

NVR, Inc., owner, expressly reserves its copyright in these plans. These plans are not to be reproduced, changed, copied, or otherwise used in any way without the prior written consent of NVR, Inc.

**NVR**  
Architectural Services  
Architects  
5285 Westover Lane, Suite 100  
Frederick, MD 21703


SHEET NO. <b>A-13</b>	MODEL <b>PALERMO</b>	SET NO. PALOO	VERSION 03
DRAWING TITLE <b>BATH ELEVATIONS</b>	DRAWN BY	DATE:	OPTION
OPTION DESCRIPTION			
72			



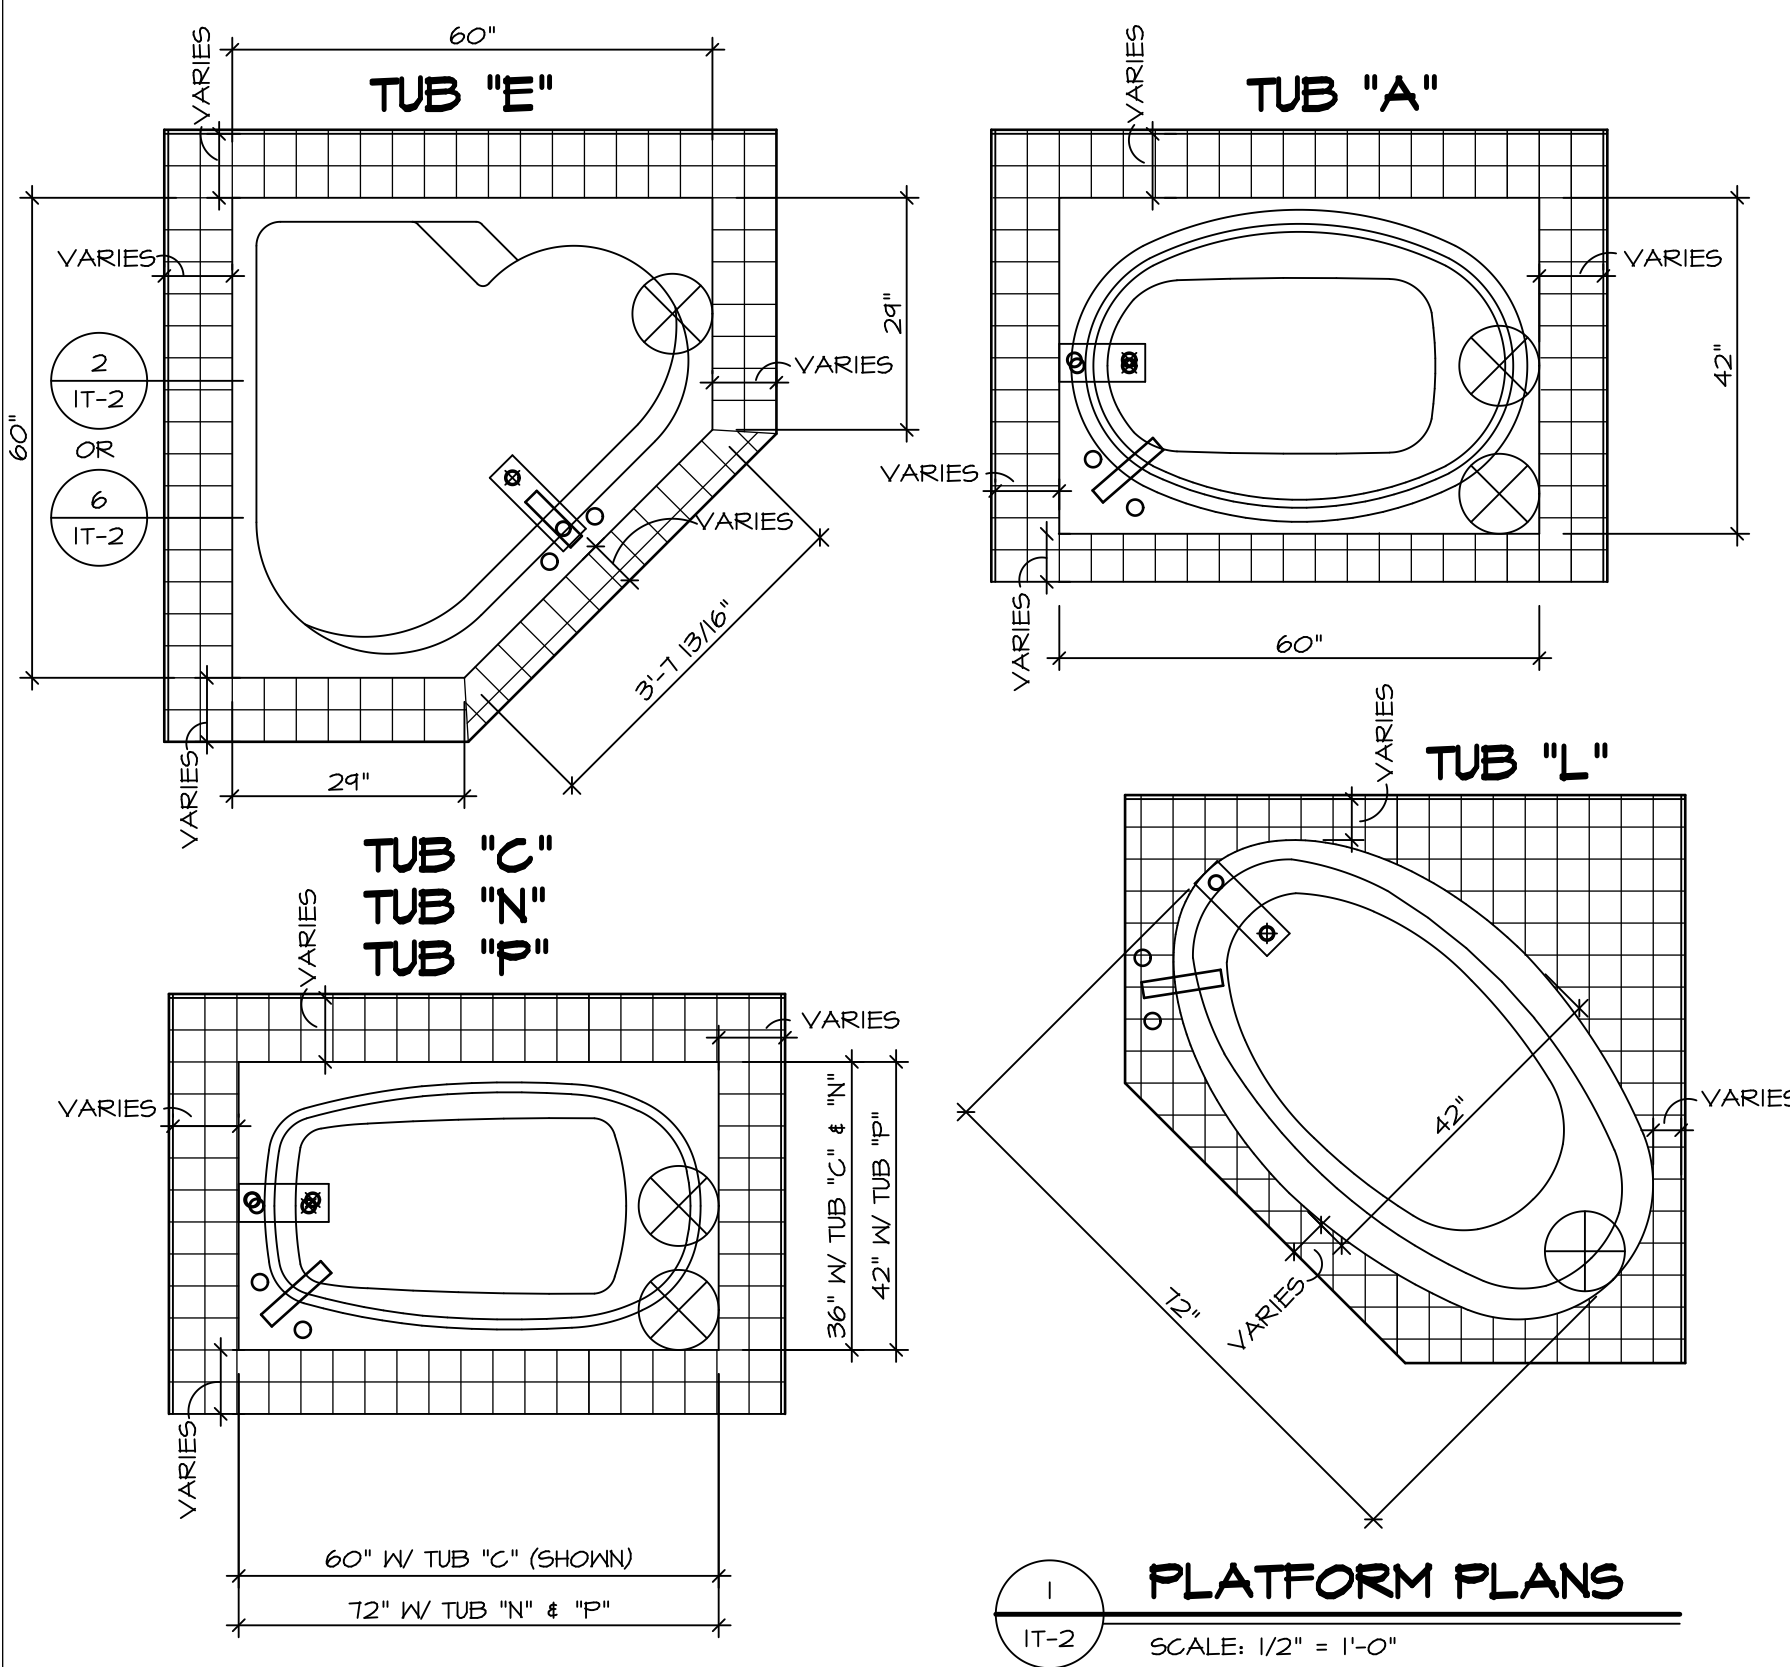


**1 PLATFORM PLANS**  
SCALE: 1/2" = 1'-0"


TUB	MANUF.	HEIGHT	WIDTH	LENGTH	TUB DECK PANEL HEIGHT
"A"	KOHLER/STERLING	18 3/4"	42"	60"	17 1/8"
"C"	KOHLER/STERLING	18 3/4"	36"	60"	17 1/8"
"E"	KOHLER/STERLING	19 1/2"	60"	60"	17 7/8"
"L"	KOHLER/STERLING	18 1/2"	42"	72"	16 7/8"
"N"	KOHLER/STERLING	18 3/4"	36"	72"	17 1/8"
"P"	KOHLER/STERLING	18 3/4"	42"	72"	17 1/8"

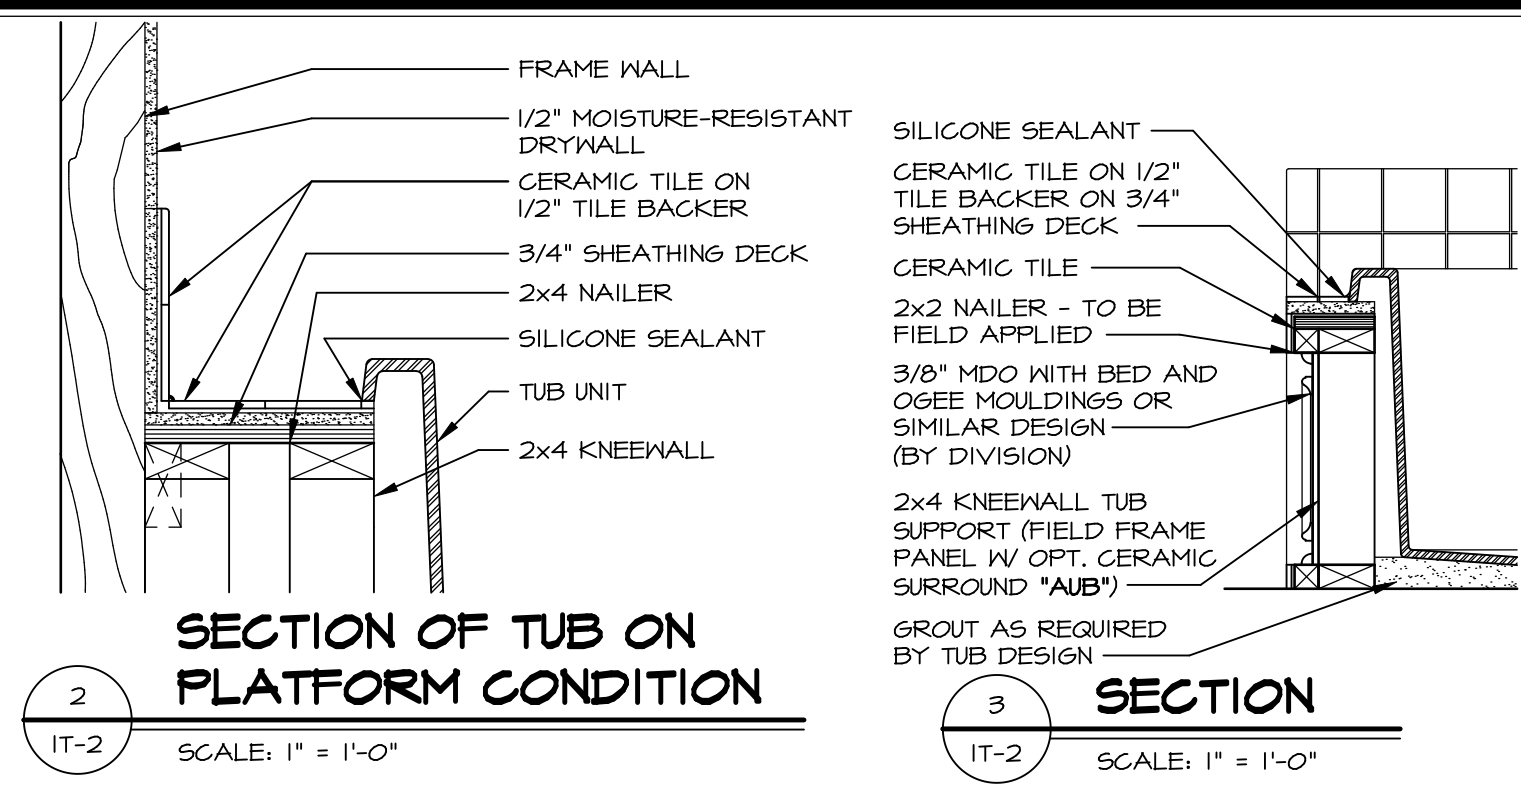


**2 SECTION OF TUB ON PLATFORM CONDITION**  
SCALE: 1" = 1'-0"

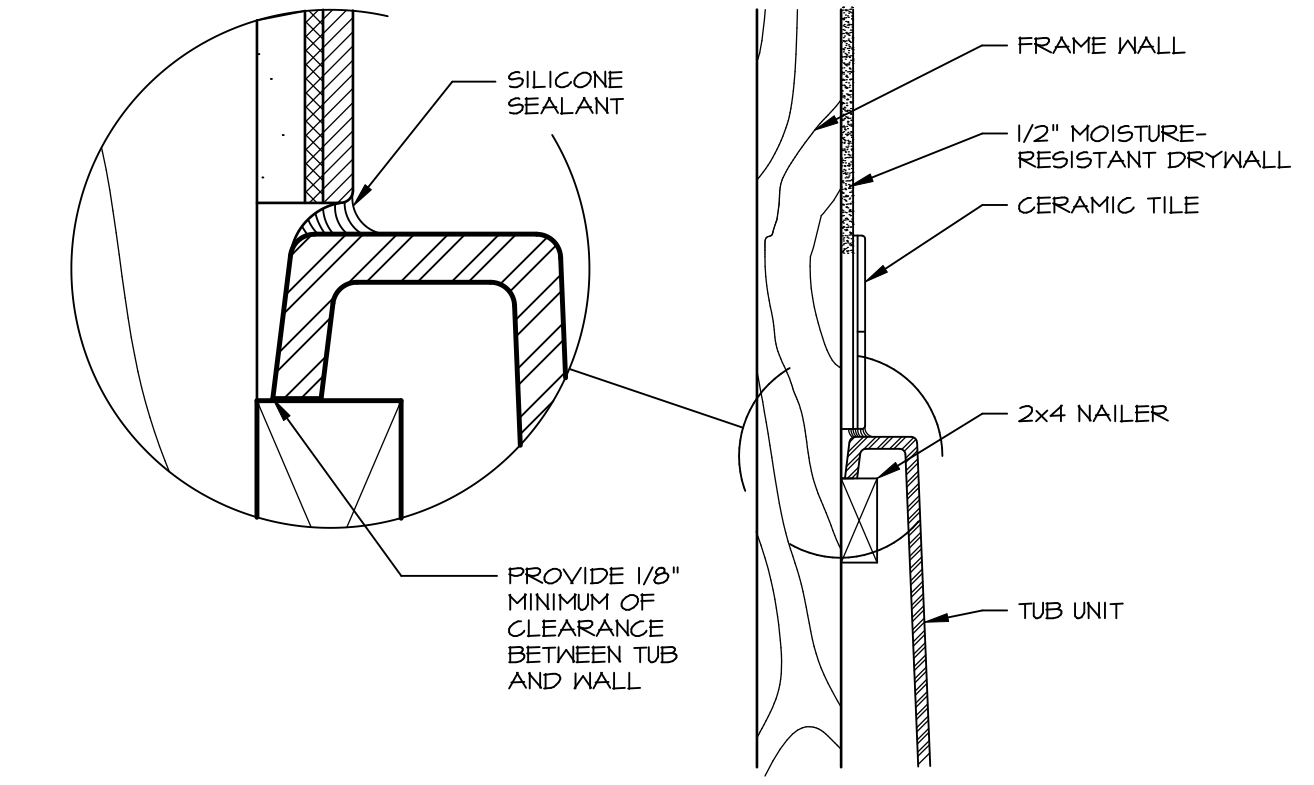


**3 SECTION OF TUB TO WALL CONDITION**  
SCALE: 1" = 1'-0"

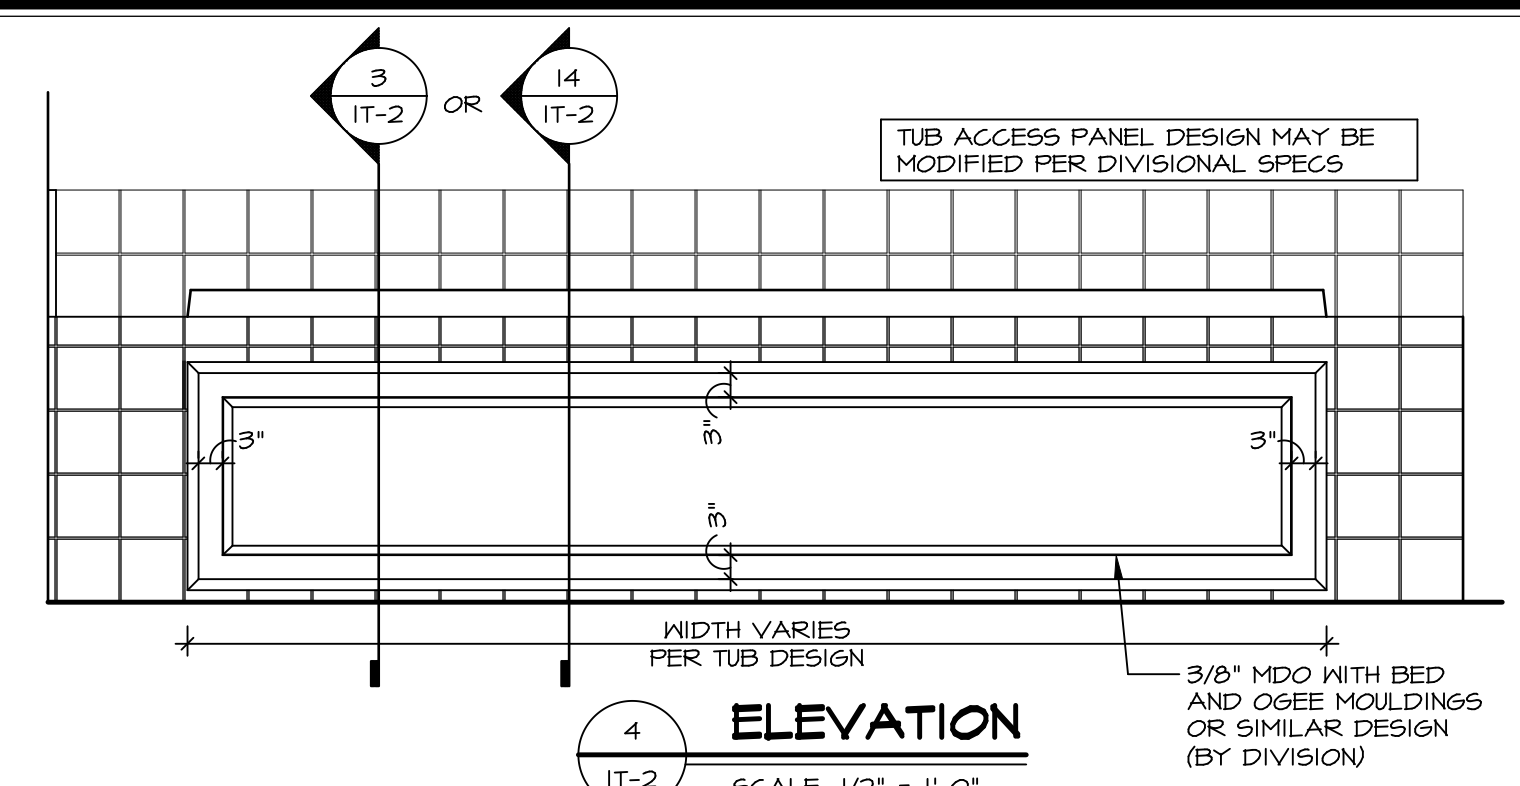


**4 ELEVATION**  
SCALE: 1/2" = 1'-0"

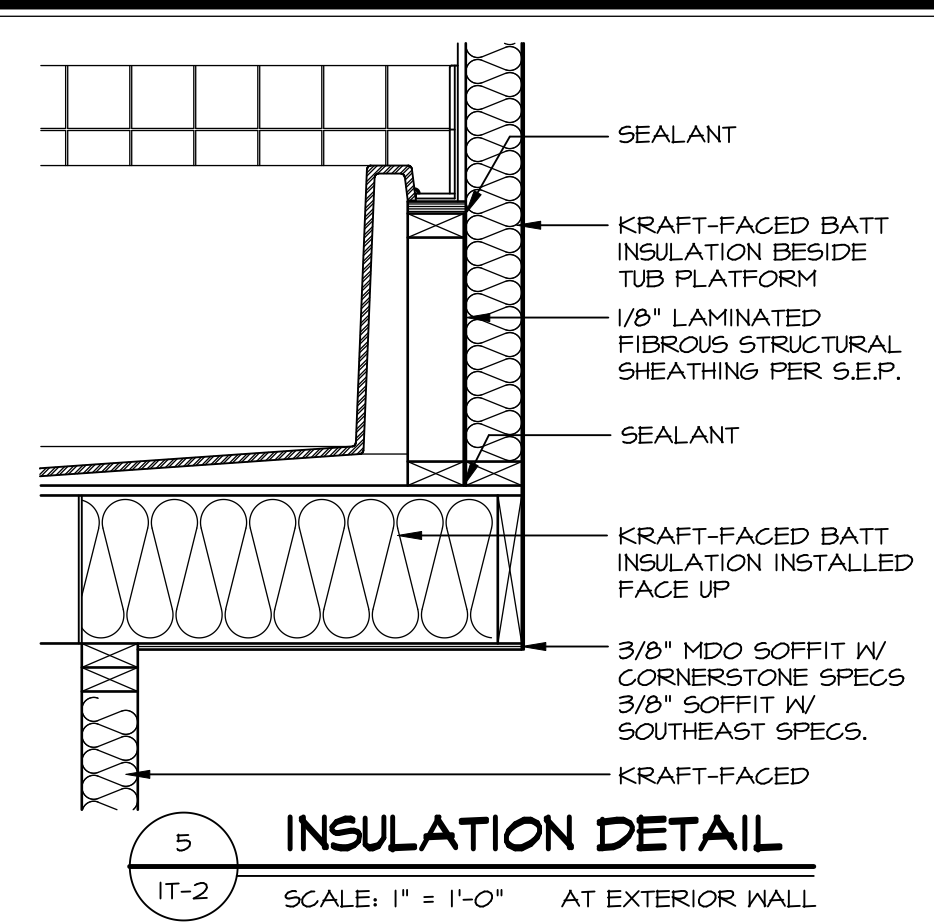


**5 INSULATION DETAIL**  
SCALE: 1" = 1'-0" AT EXTERIOR WALL

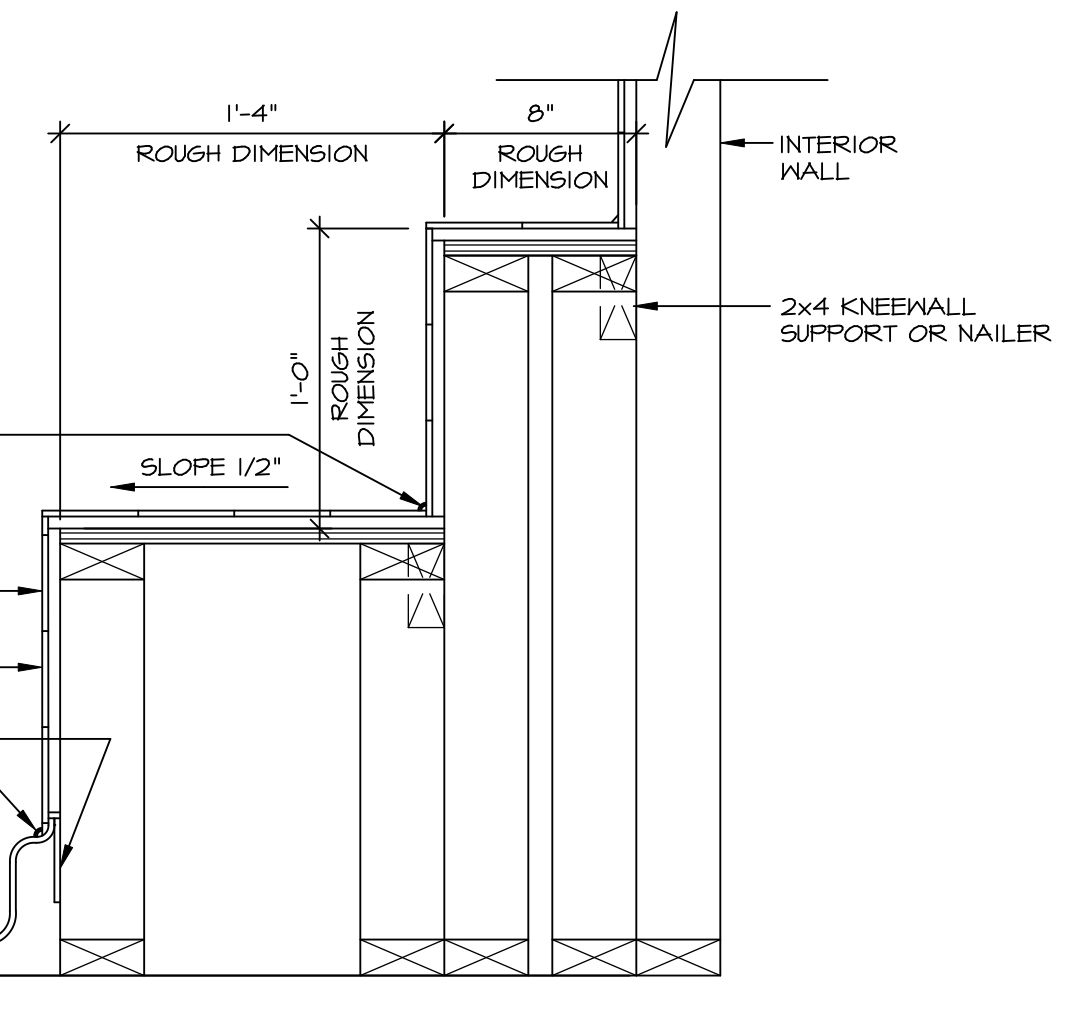


**6 SECTION OF SHOWER SEAT AND SHELF**  
SCALE: 1/2" = 1'-0"

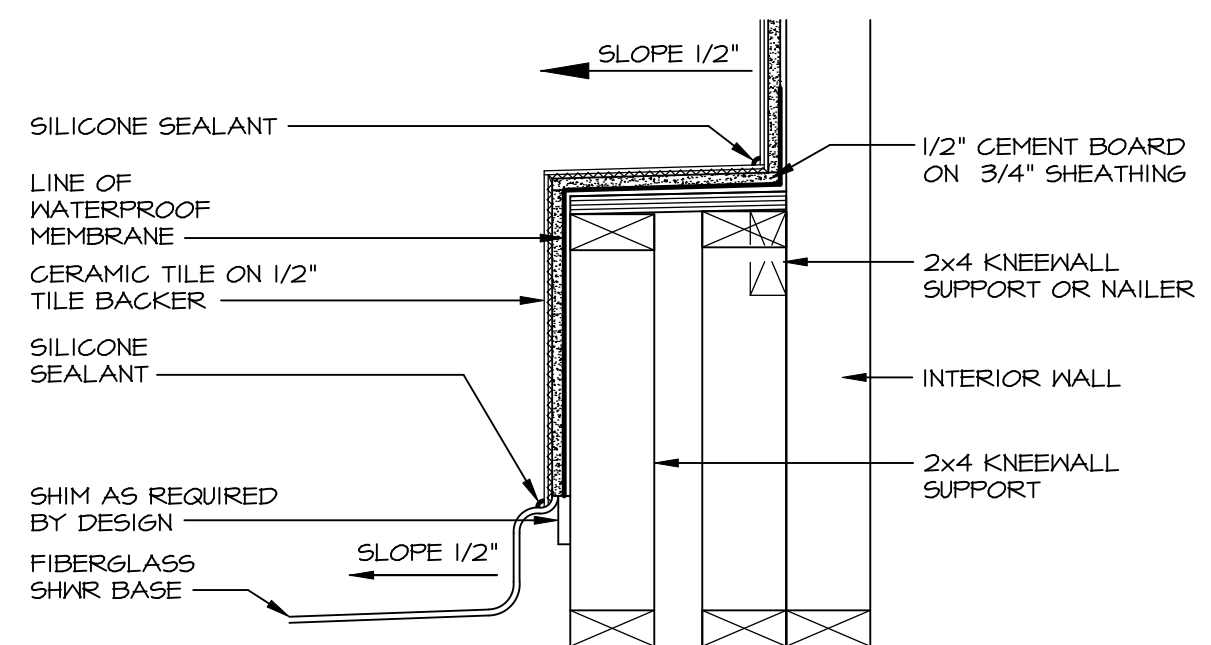

**7 SECTION OF SHOWER SEAT**  
SCALE: 1/2" = 1'-0" FIBERGLASS SHOWER BASE

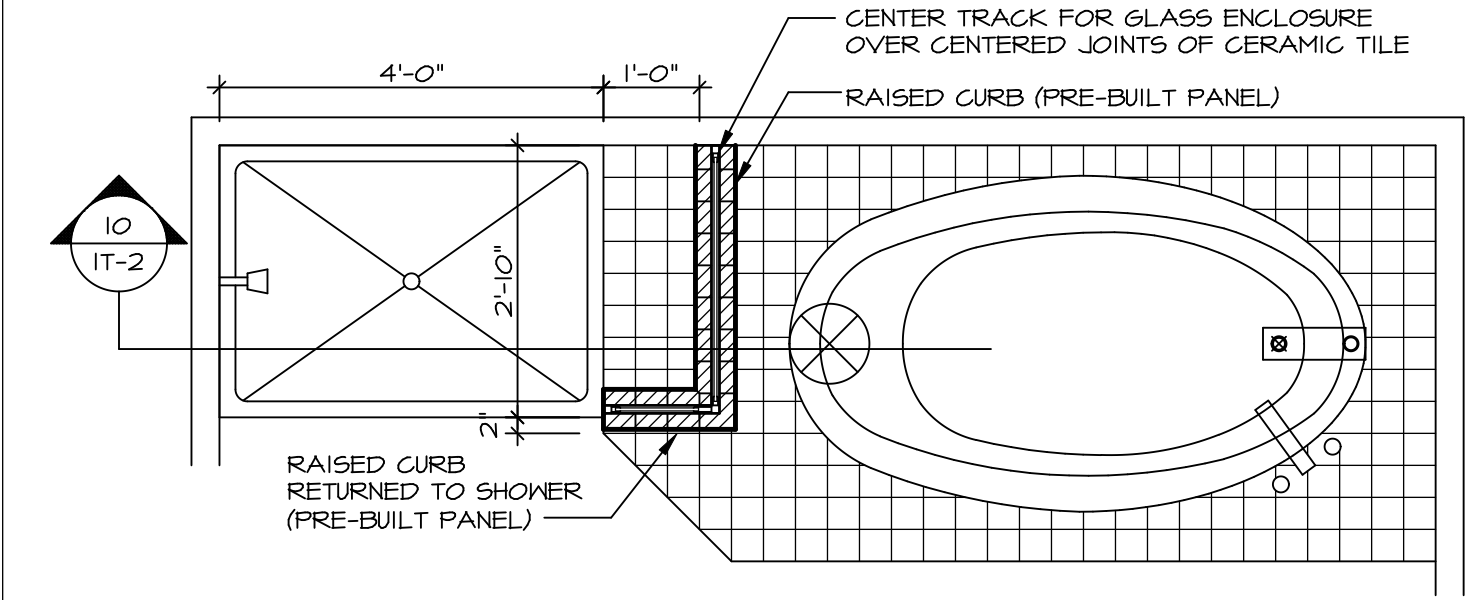


**8 SHOWER SEAT PLAN / DETAIL**  
SCALE: 1/2" = 1'-0"

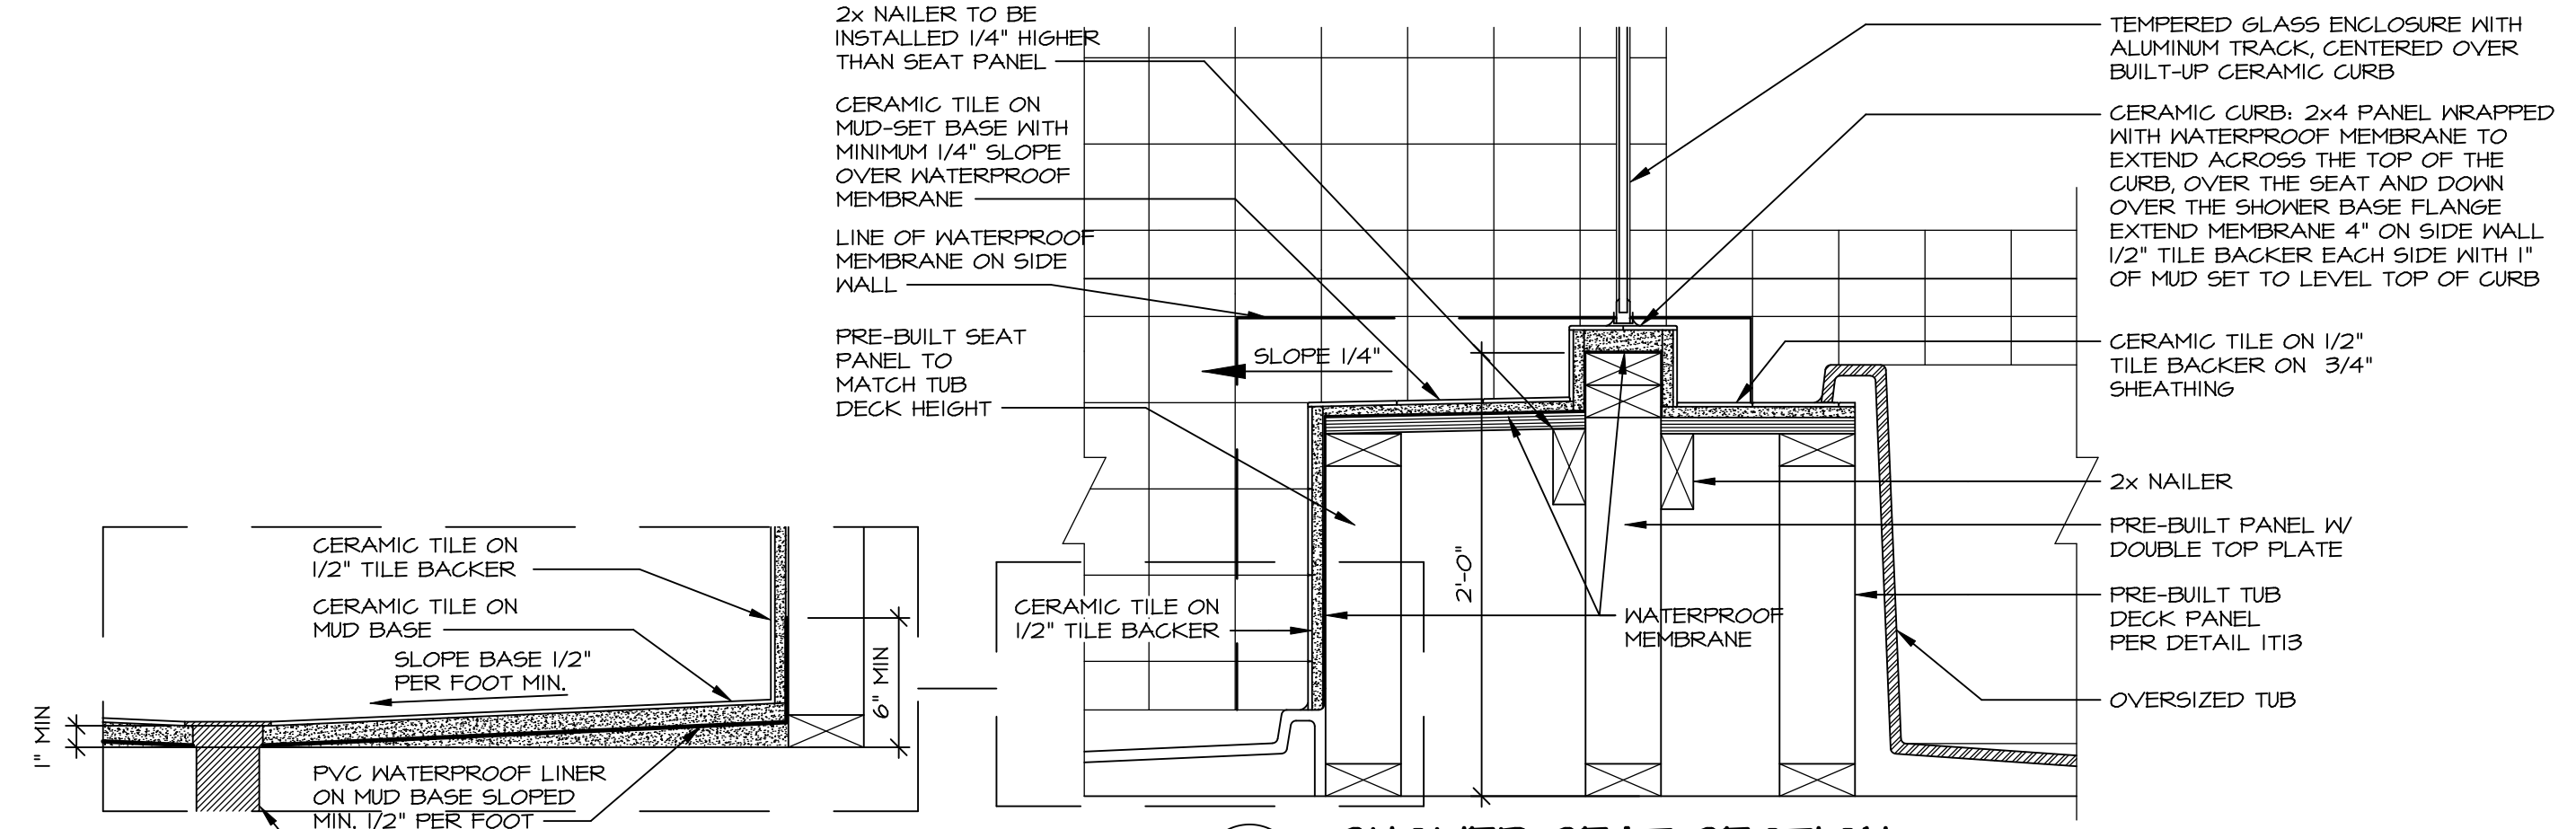


**9 SHOWER SEAT SECTION**  
SCALE: 1/2" = 1'-0"




**10 ALTERNATE SHOWER PAN DETAIL**  
SCALE: 1/2" = 1'-0"

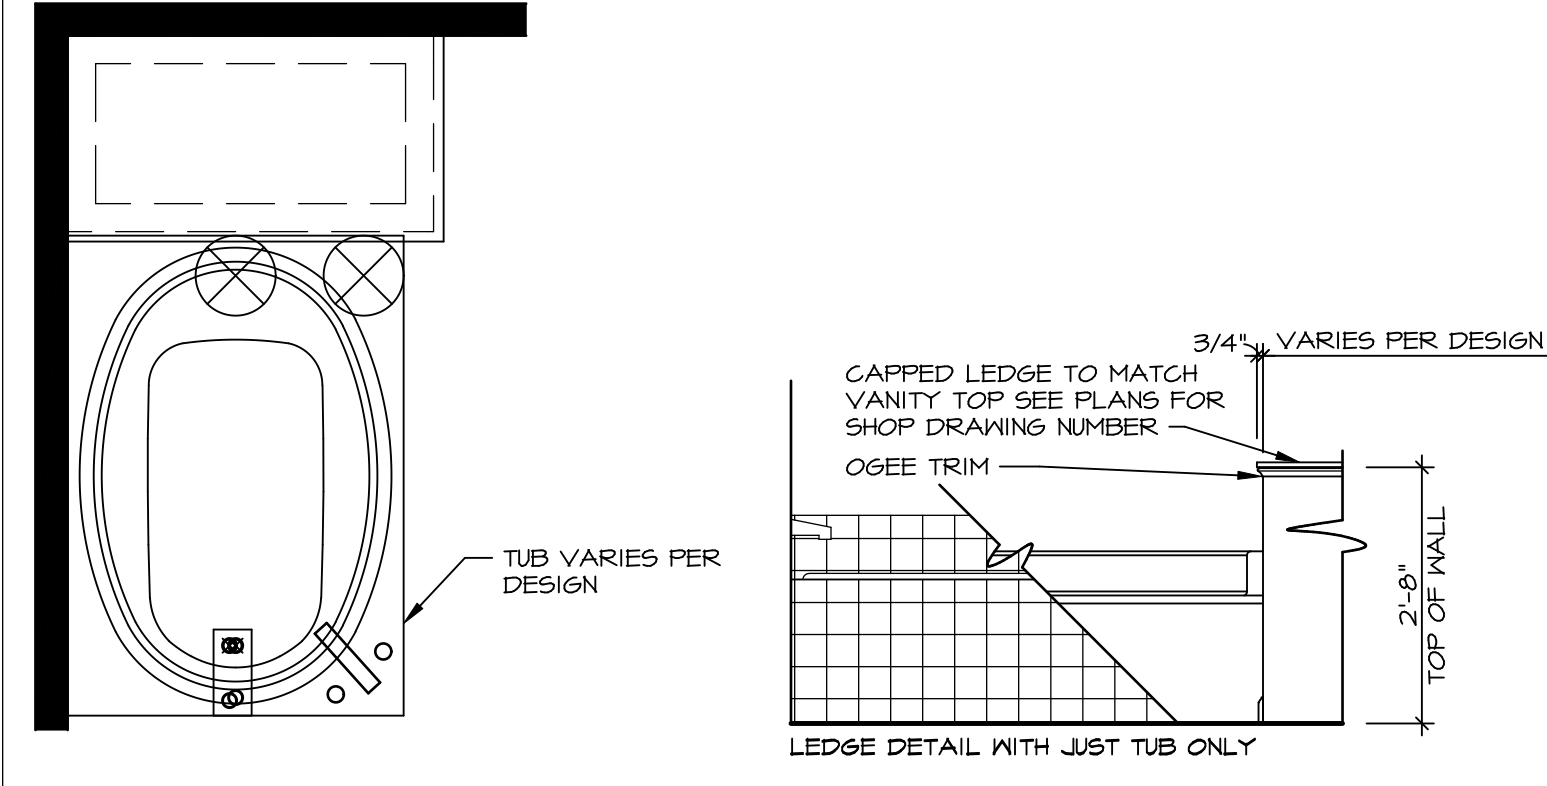


**11 BATHROOM LEDGE DETAIL**  
SCALE: 1/2" = 1'-0"

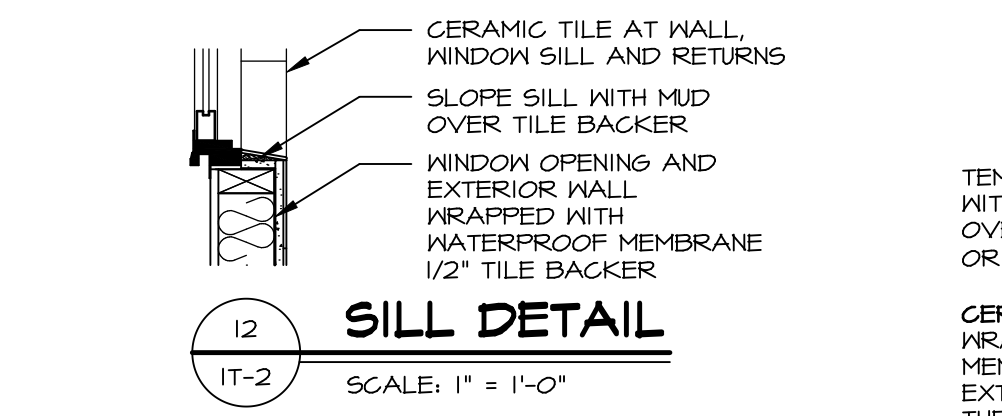

**12 SILL DETAIL**  
SCALE: 1" = 1'-0"

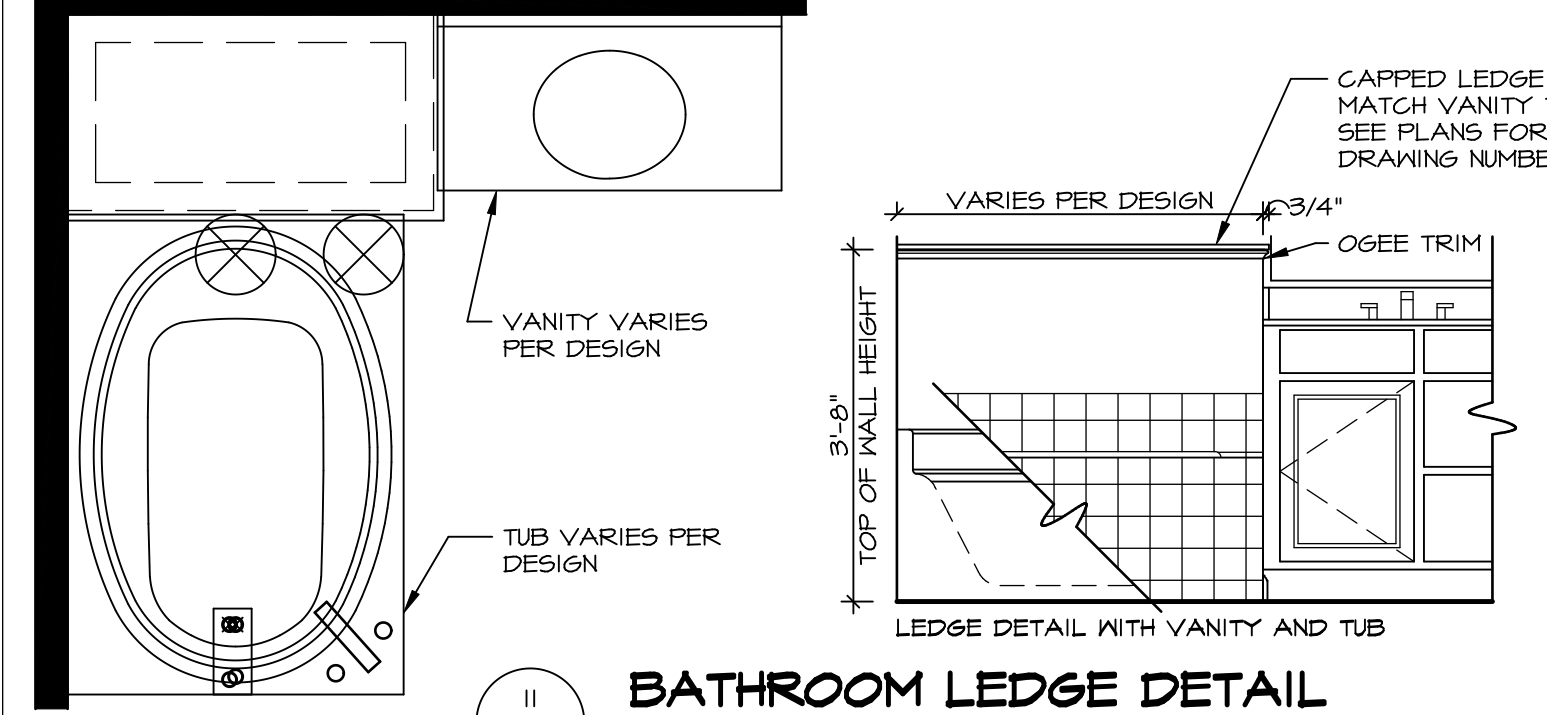

**13 BATHROOM LEDGE DETAIL**  
SCALE: 1/2" = 1'-0"

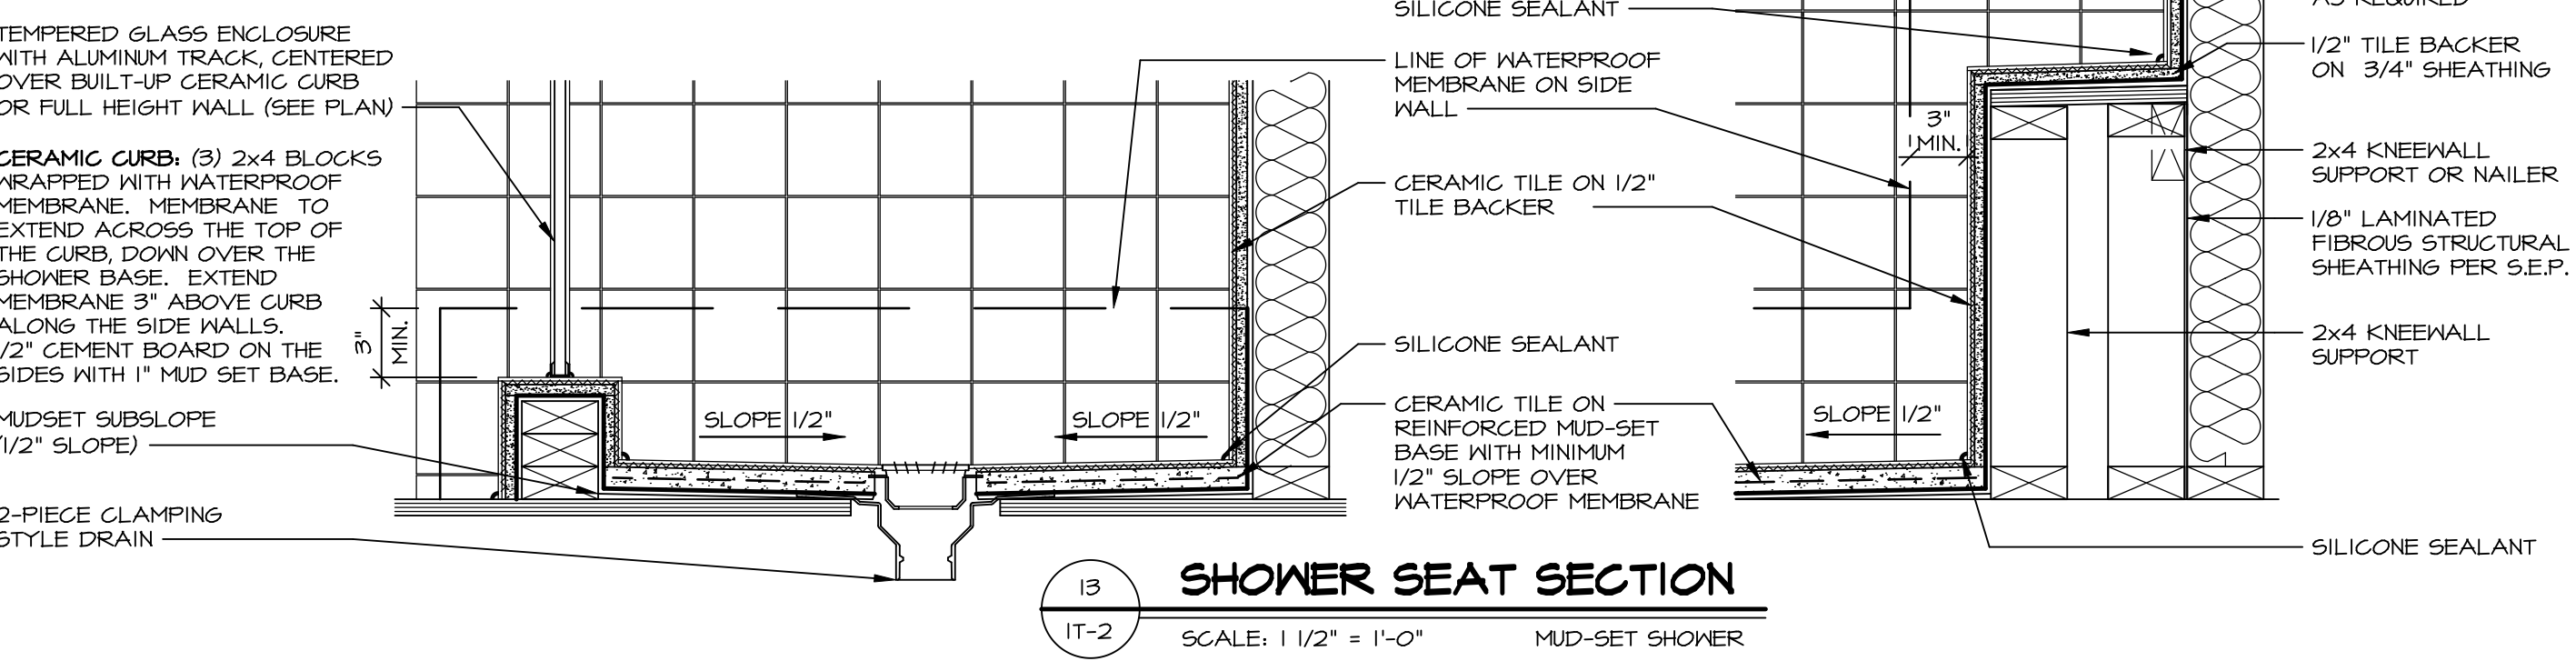


**14 SHOWER SEAT SECTION**  
SCALE: 1/2" = 1'-0" MUD-SET SHOWER

REVISIONS

REV. NO.	DATE	DESCRIPTION
1	5/1/17	EBP - REVISED DETAIL 1 AND 11 TO REMOVE TUB ACCESS PANEL REF. (099 #15 3/4" x 4")
2	9/2/17	EBP - REVISED T-FLY NOTE TO CALL OUT LFS
3	9/2/17	EBP - REVISED NOTE ON DETAIL #1 - REVISED ORDER OF MATERIAL PAR#49304
4	8/28/18	EBP - DTL 8 / 19 ME REMOVED THE 2X6 BULKING AT BASE OF SHWR REQUEST #4663

NVR, Inc., owner, expressly reserves its common law copyright and other property rights in these plans. These plans are not to be reproduced, stored in a retrieval system, or transmitted in any form or by any means, electronic, mechanical, photocopying, recording, or by any information storage and retrieval system, without first obtaining the expressed written consent of NVR, Inc.

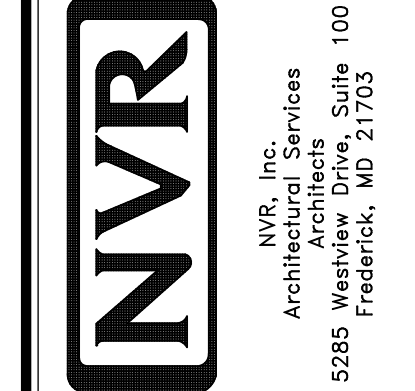

SET NO. NVR

VERSION

DRAWN BY

DATE:

OPTION

MODEL

**STANDARD DETAILS**

DRAWING TITLE

**INTERIOR TRIM DETAILS**

BATH DETAILS

OPTION DESCRIPTION

SHEET NO. **IT-2**