

CL 1

500 Creekside Lane

Lebanon, OH 45036

1 Story Basement

Finished basement and full bath

2 hose bibs - valves required

AA Kit Sink


1 shower

2 tubs

ice maker

Laundry tub

Gas Furnace , Range and Fireplace

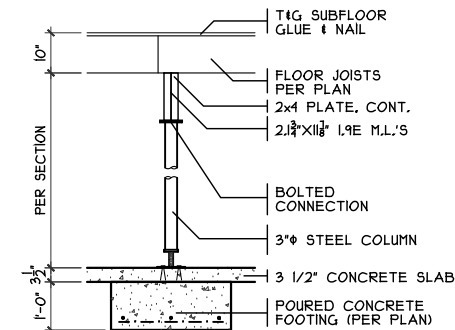

COLUMN DETAIL


SCALE: 1/8" = 1'-0"



NOTE:
■ DENOTES BEARING CRIPPLES. THERE SHOULD BE ONE CRIPPLE FOR EACH BEARING MEMBER, CONTINUOUS TO SOLID BEARING BELOW.

FOUNDATION PLAN

SCALE: 1/8" = 1'-0"

 

Plan: Mayfair II
Date : 2.6.2024
Drawn: JRK
Scale : As Noted
Revised: 4.29.2024
Sheet : 3 of 8

CRISTO HOMES

7594-A Tylers Place Blvd.
West Chester, OH 45069
513-755-0570 www.cristohomes.com

Prestige - CL-1

Proposed Residence:

SPEC

Address

Creekside Landing Lot 1

Mayfair II - D2 -

Comp.


Issue Dates

Cristo Homes reserves all property rights in these plans. These plans are not to be reproduced, changed, or copied in any manner. They are not to be given to a third party, either in full or in part, without first receiving written permission from Cristo Homes. In the event these plans are used by a third party, Cristo Homes shall be held harmless.

Lebanon

Warren County

A2


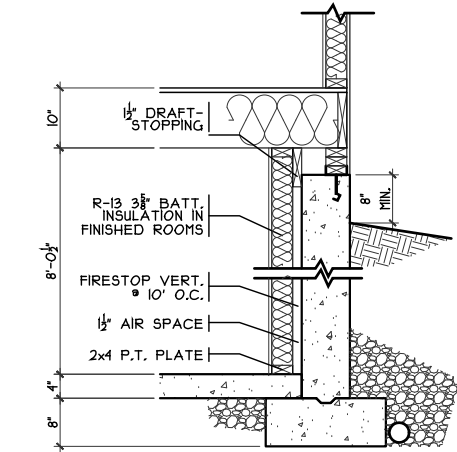


FIN. LL WALL DETAIL

SCALE: 3/8" = 1'-0"

FIREPLACE FRAMING DETAIL

SCALE: 1/4" = 1'-0"

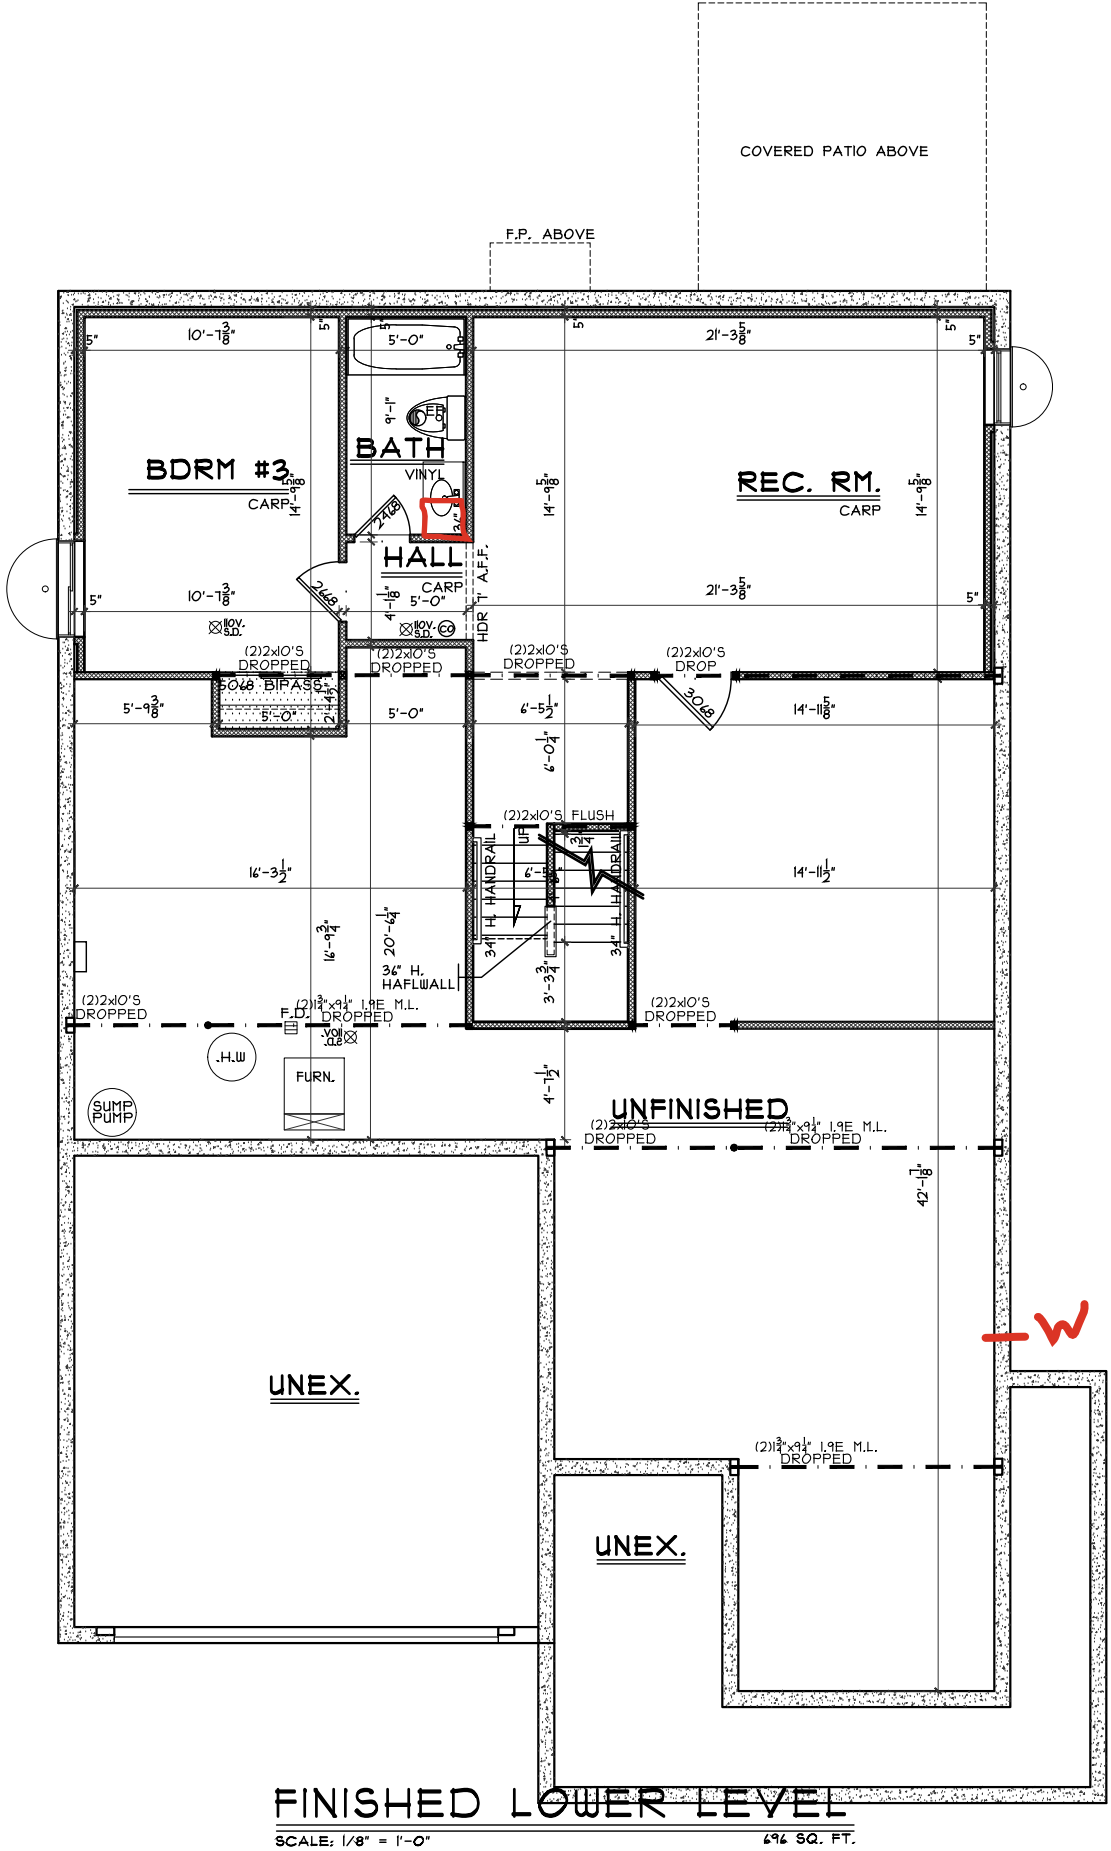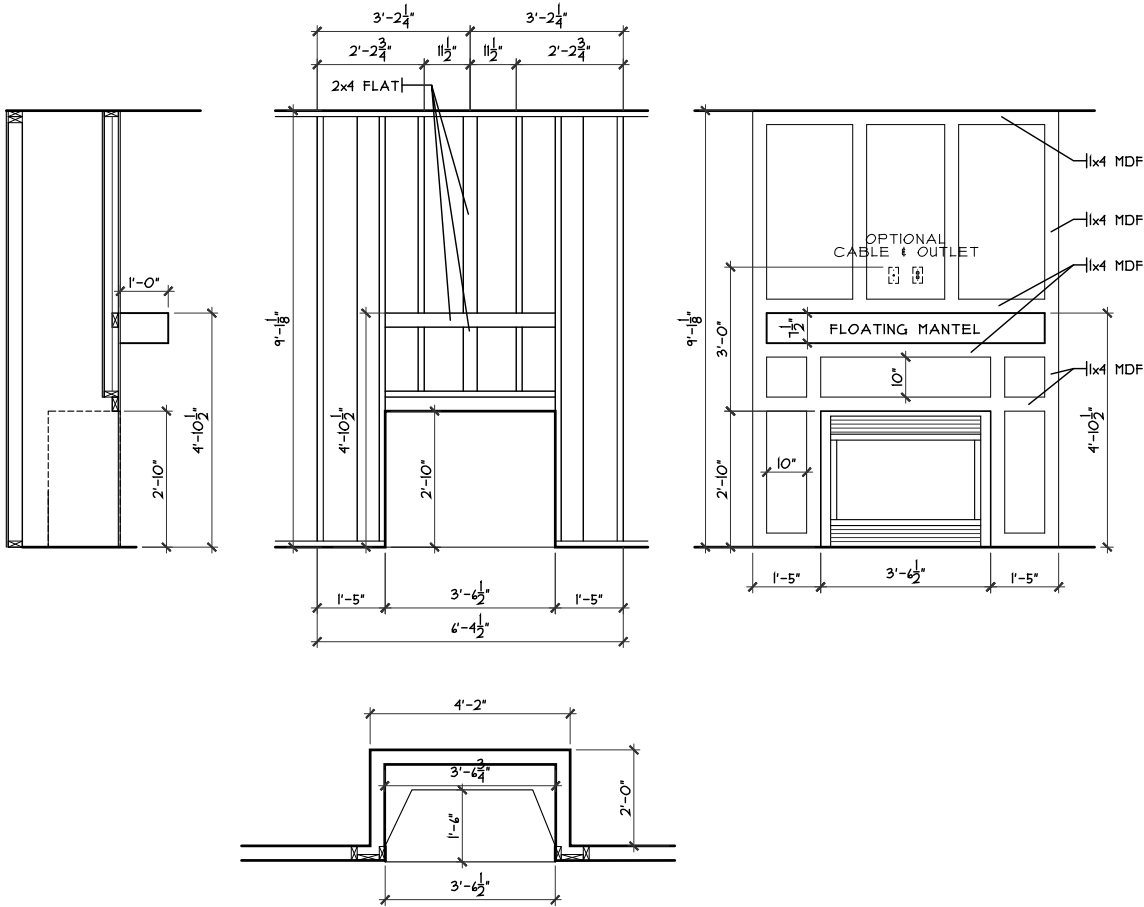

FINISHED LOWER LEVEL

SCALE: 1/8" = 1'-0"

496 SQ. FT.

CRISTO HOMES

7924-A Tyers Place Blvd.
West Chester, OH 45069
513.755.0770 • www.cristohomes.com

Finished Lower Level

Plan: Mayfair II
Date: 2.6.2024
Drawn: JRC
Scale: As Noted
Revised: 4.20.2024
Sheet: 4 of 8

Proposed Residence:

SPEC
Address
Creekside Landing Lot 1

Mayfair II - D2 -


Lebanon
Warren County

Comp.

Issue Dates


Review

A2a

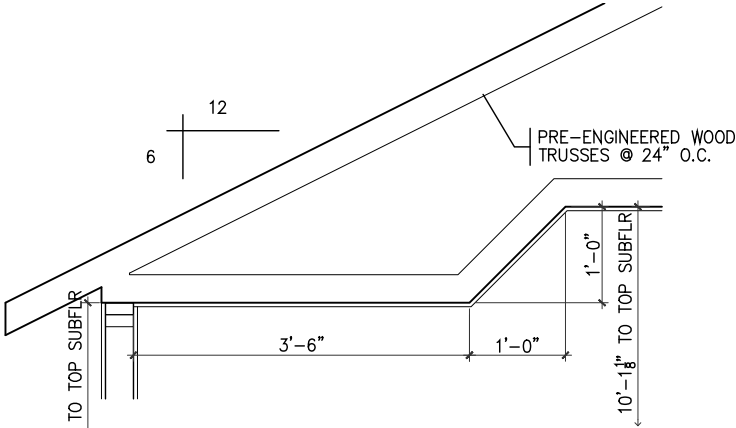


ANGLED TRAY @ MBR

SCALE: 1/4" = 1'-0"

 


TRAY CLG. @ FOYER.

SCALE: 1/4" = 1'-0"

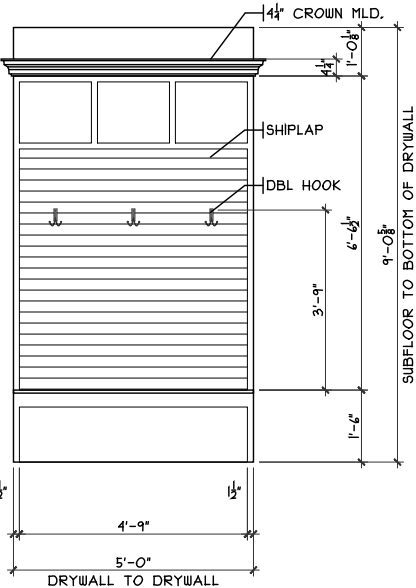


FRONT MUD ROOM CUBBIES DETAIL

SCALE: 1/8" = 1'-0"

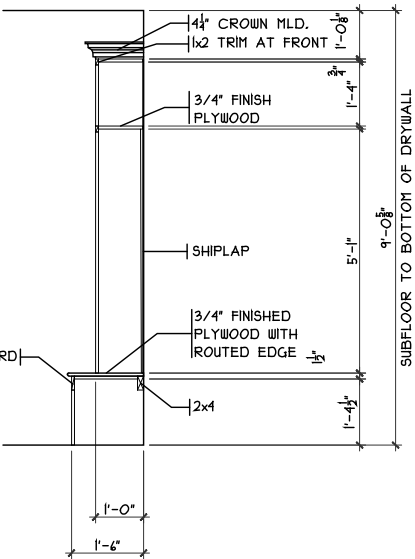

SECTION

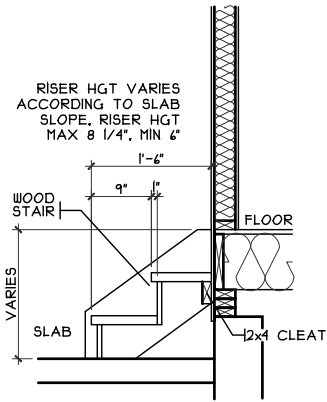

GARAGE STEPS


SCALE: 1/8" = 1'-0"

NOTE: ■ DENOTES BEARING CRIPPLES. THERE SHOULD BE ONE CRIPPLE FOR EACH BEARING MEMBER, CONTINUOUS TO SOLID BEARING BELOW.

FIRST FLOOR PLAN

SCALE: 1/8" = 1'-0"

1802 SQ. FT.

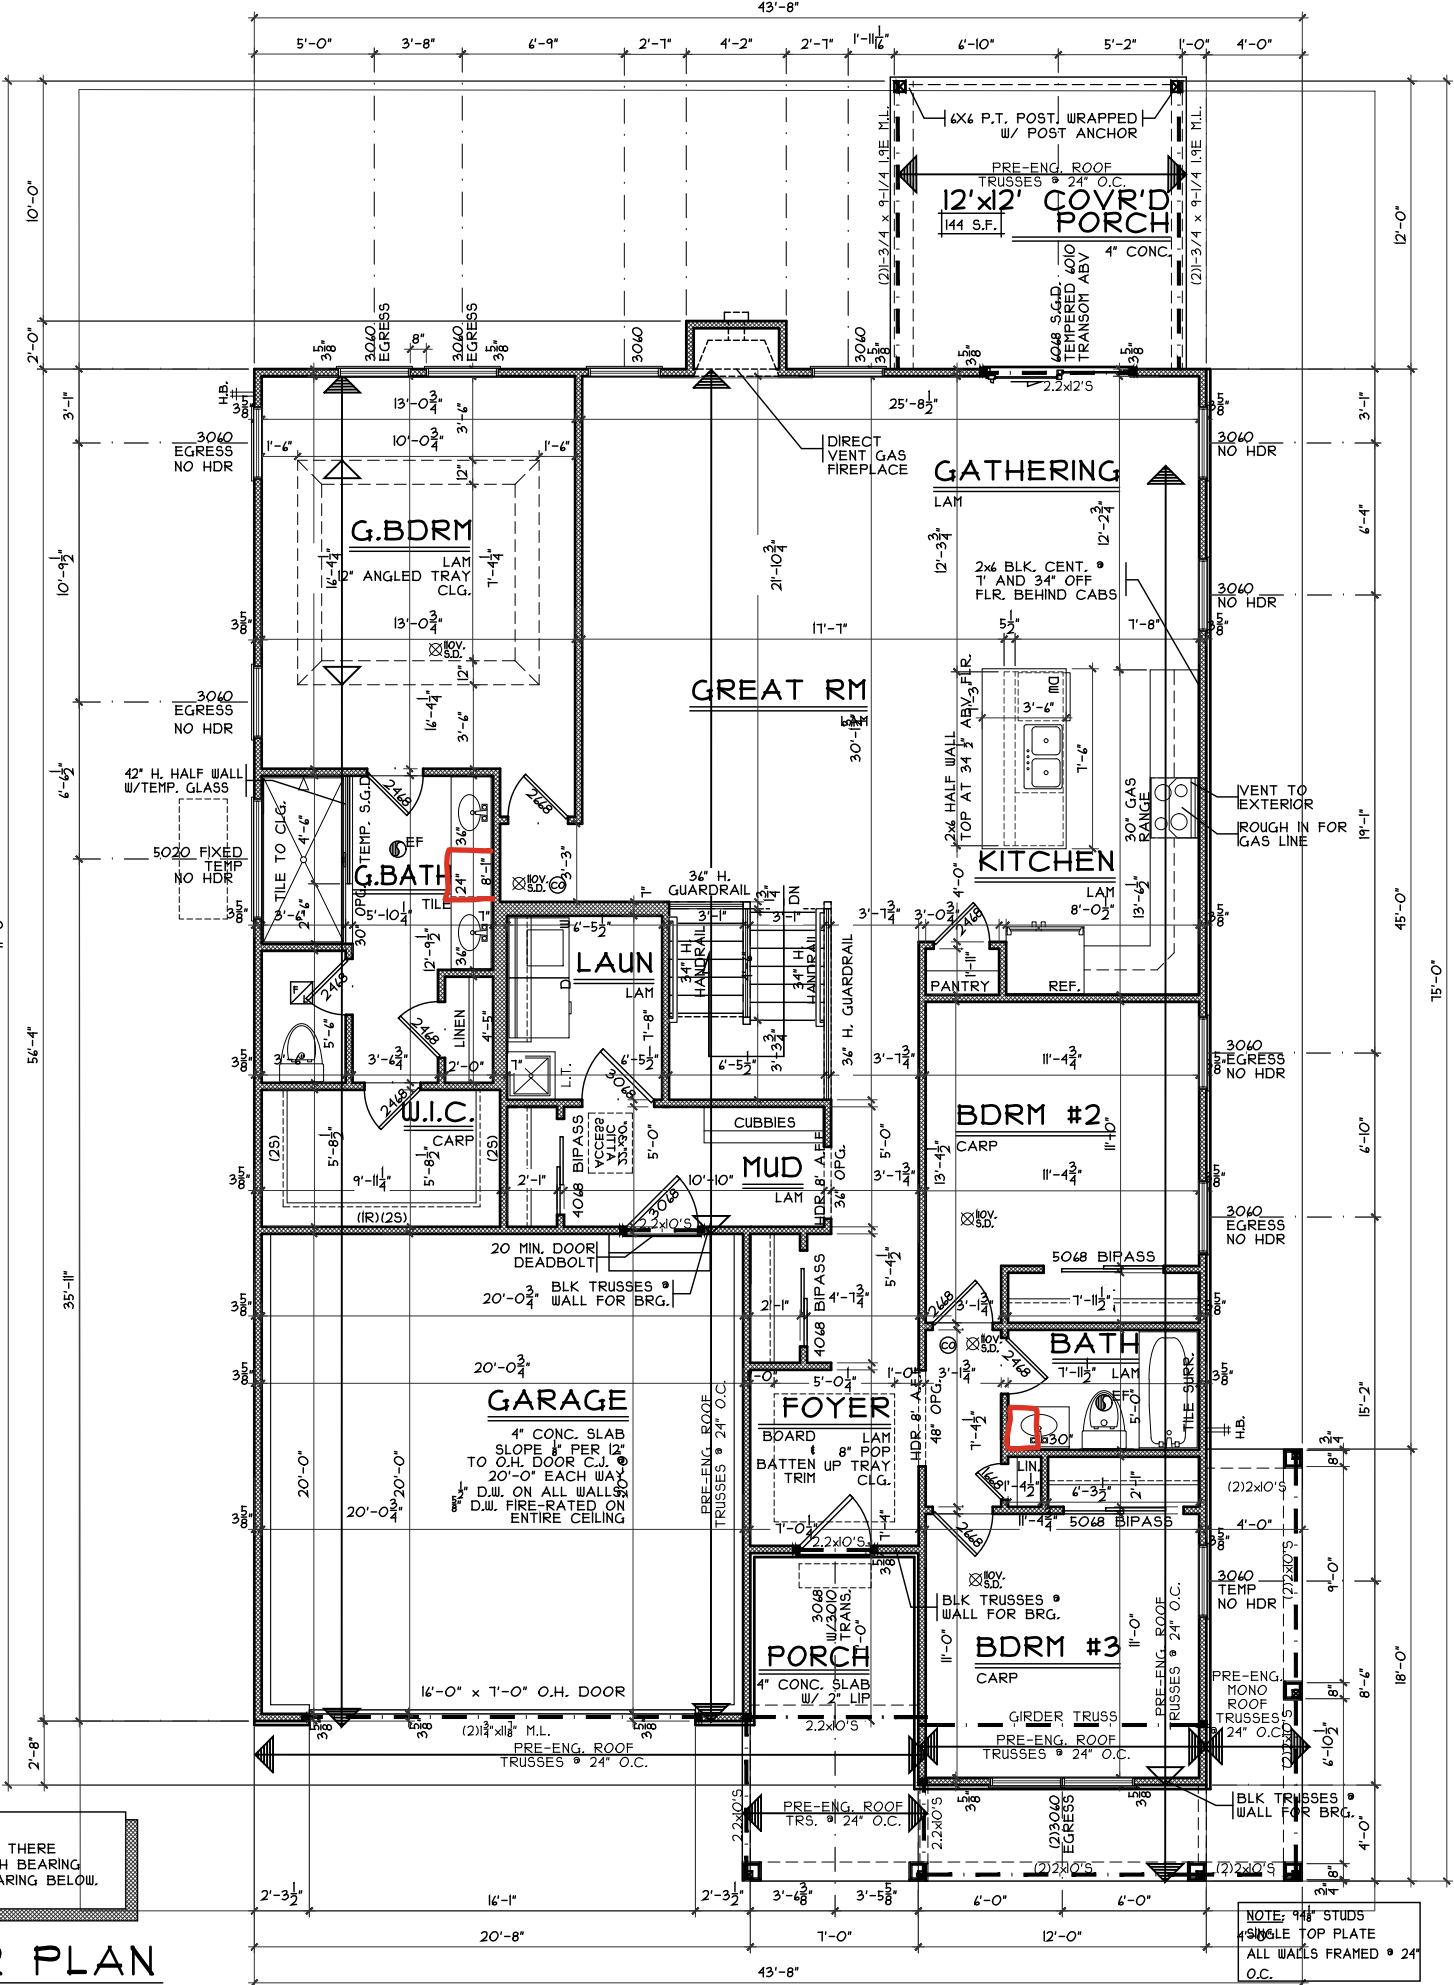

First Floor Plan

Plan: Mayfair II
Date: 2.6.2024
Drawn: JRC
Scale: As Noted
Revised: 4.20.2024
Sheet: 5 of 8



7994-A Tyens Place Blvd.
West Chester, OH 45069
513.755.0770 • www.cristohomes.com

Proposed Residence:
SPEC Address
Creekside Landing Lot 1

Prestige - CL-1

Mayfair II - D2 -

Comp.

Issue Dates

Lebanon
Warren County

Cristo Homes reserves all property rights in these plans. These plans are not to be reproduced, changed, or copied in any manner. They are not to be given to a third party, either in full or in part, without first receiving written permission from Cristo Homes. In the event these plans are used by a third party, Cristo Homes shall be held harmless.

Review

A3