

CL 2

504 Creekside Lane
Lebanon, OH 45036

2 Story Basement

Finished basement and bath

2 hose bibs - valves required

AA on kit

1 shower - tiled walls


2 tubs

ice maker

Install pressure regulator


Laundry Tub

Gas Furnace and Range

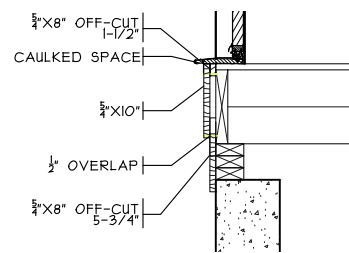


KICK PLATE DETAIL

SCALE: 1/2" = 1'-0"

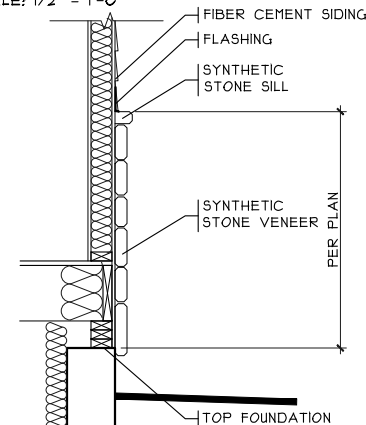


STONE BASE DETAIL

SCALE: 1/8" = 1'-0"

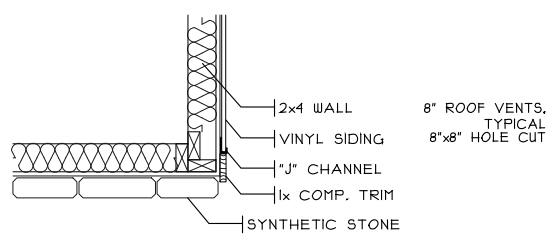


STONE/VINYL DETAIL

SCALE: 1/2" = 1'-0"

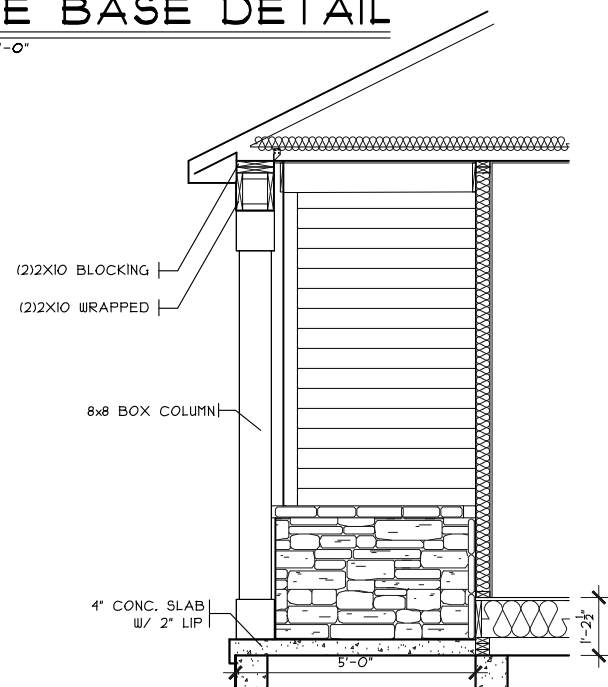


FRONT PORCH DETAIL

SCALE: $1/4" = 1'-0"$

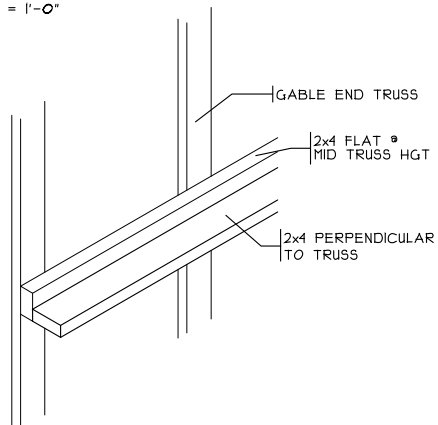


STIFF BACK DETAIL

SCALE: 3/8" = 1'-0"

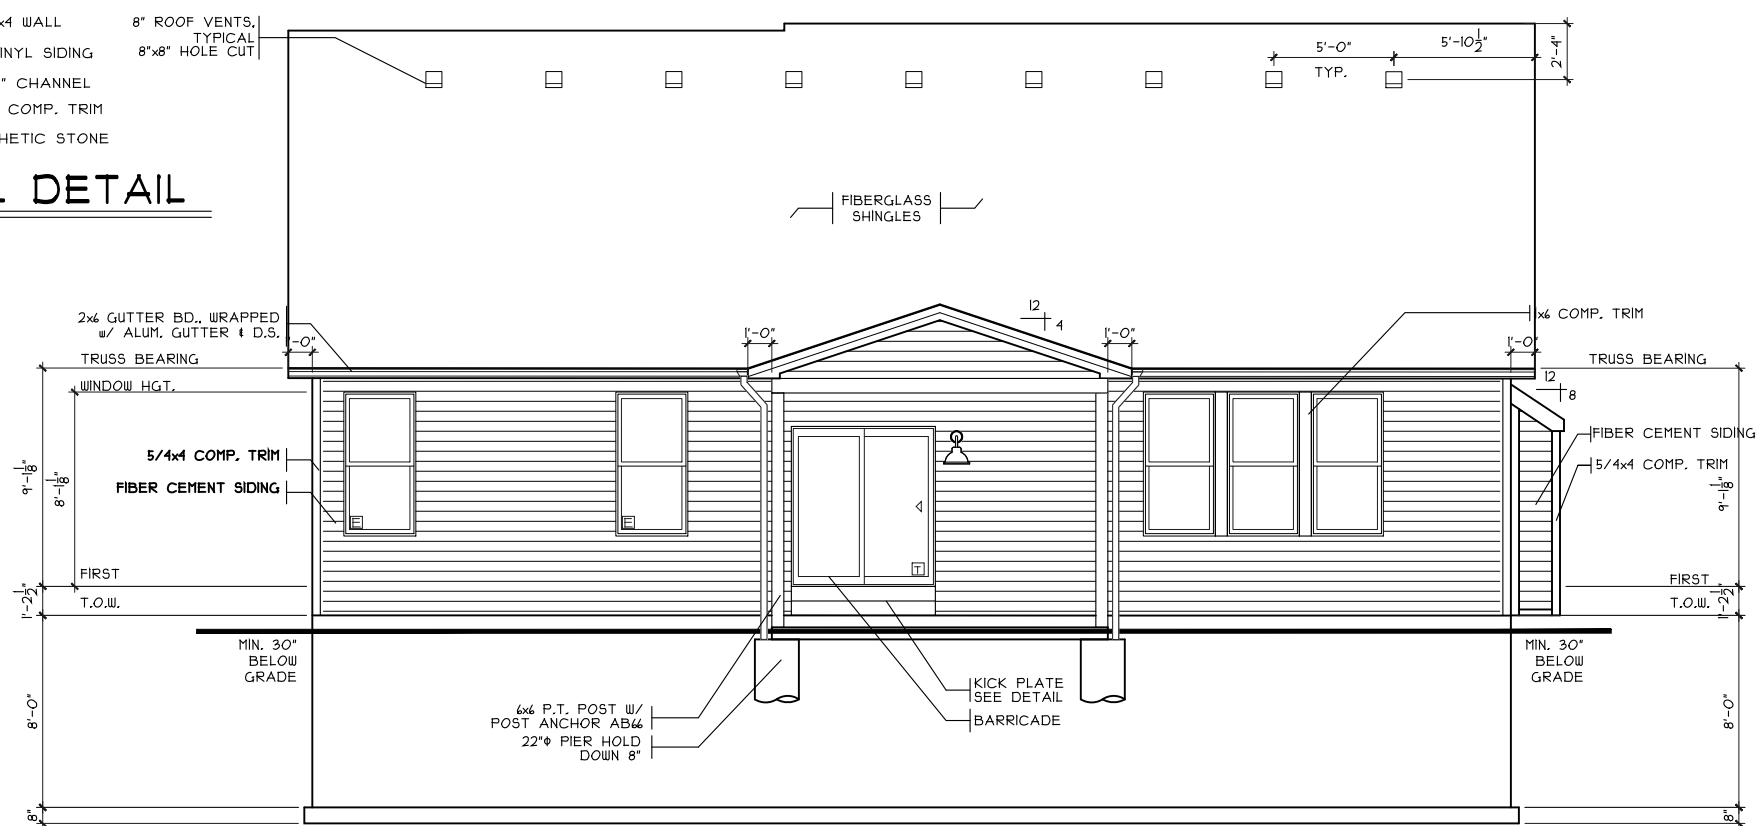

REAR ELEVATION

SCALE: 1/8" = 1'-0"

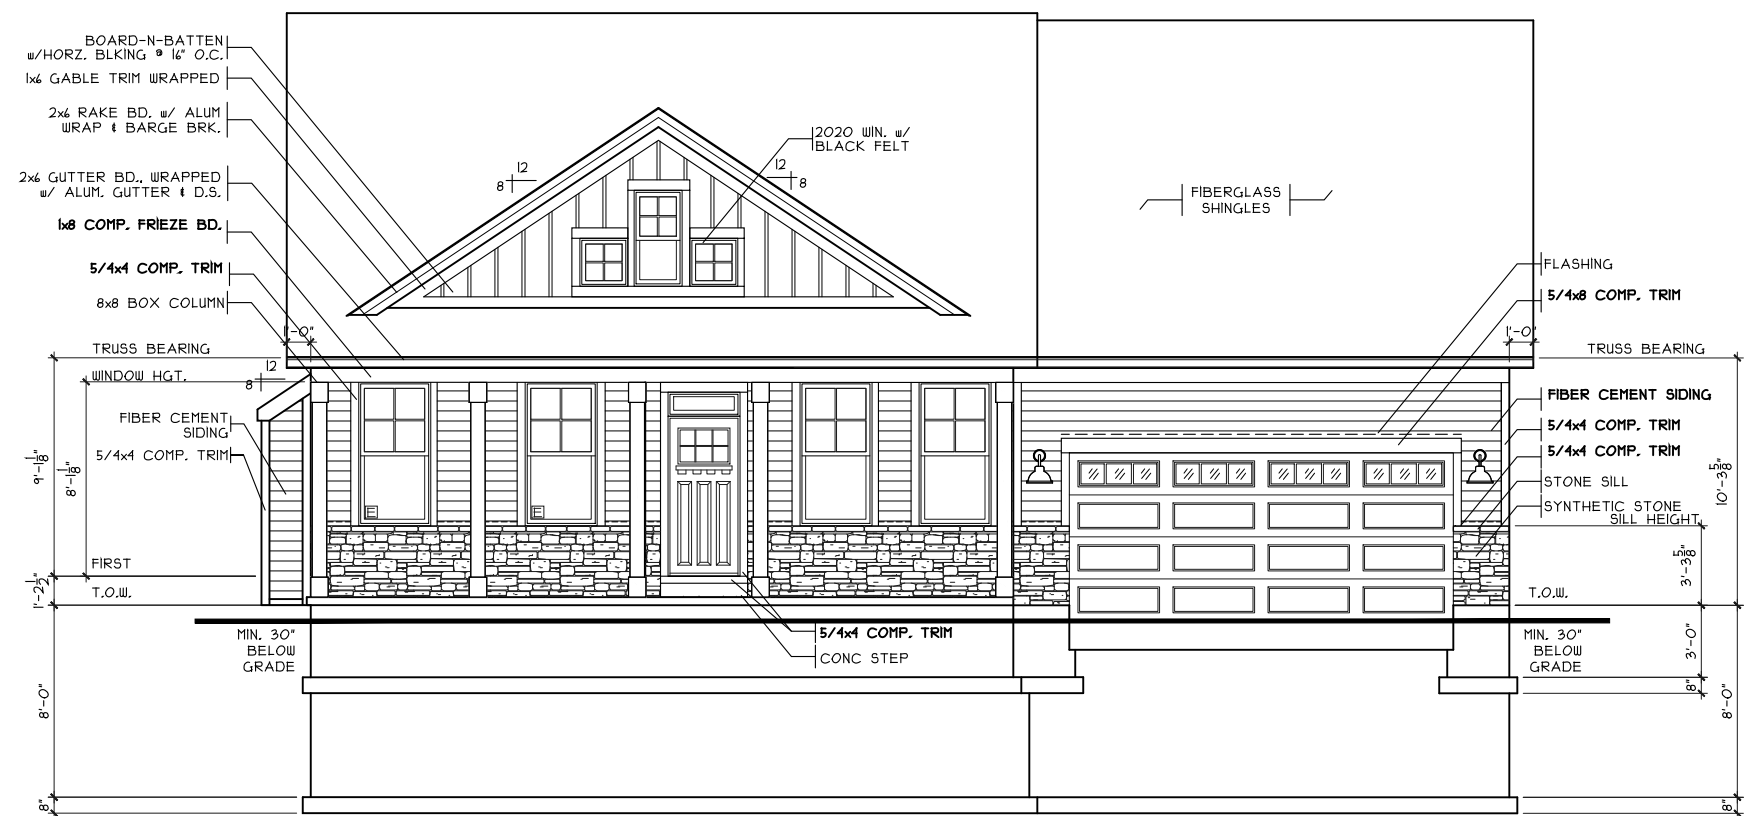

FRONT ELEVATION

SCALE: 1/8" = 1'-0"

SHEET INDEX	
SHT#	DESCRIPTION
A1	Front and Rear Elevations C
A1a	Left and Right Elevations C
A2	Foundation Plan
A2a	Optional Lower Level Plan
A3	First Floor Plan
A4	Typical Wall Sections/Stair Section
A5	Typical Framing Details (Aluminum)
G1	General Notes


NOTE:
PLANS PRINTED ON 24x36 SHEETS TO
BE SCALABLE AT FULL SCALE. 1/4" =
1'-0"
PLANS PRINTED ON 11x17 SHEETS TO BE
SCALABLE AT HALF SCALE. 1/8" = 1'-0"

PLAN INFO.	
252116B3	
3	BDRMS
2	BATH
2	GR GARAGE
1	1ST FLR. CLG.
<u>SQUARE FOOTAGE</u>	
TOTAL	2116
FIRST	2116
LOU. LEV. FIN.	680
LOWER (SLAB)	1955
GAR. (SLAB)	425

KEY PLAN


50'-0"

15'-4"

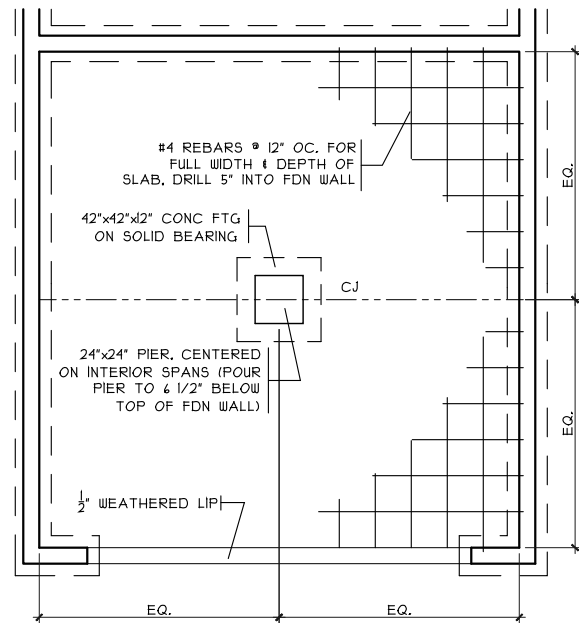


GARAGE BM DETAIL

SCALE: 1/8" = 1'-0"

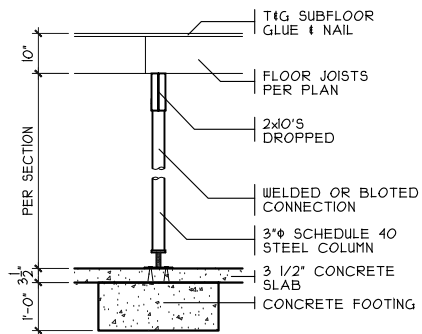


COLUMN DETAIL

SCALE: 1/4" = 1'-0"

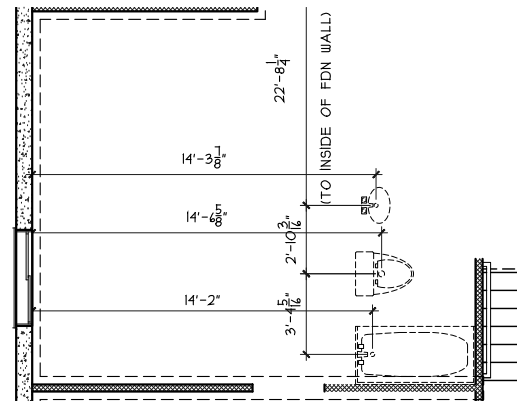


DIMS TO FDN PLUMB.

SCALE: 1/8" = 1'-0"

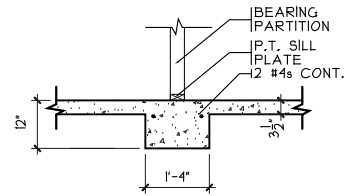


BRG. WALL FOOTING

SCALE: 1/4" = 1'-0"

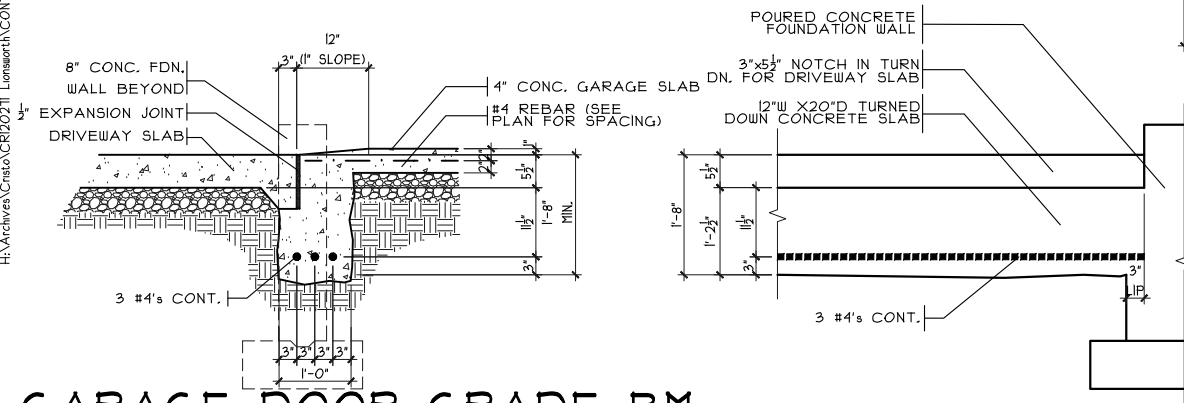

GARAGE DOOR GRADE BM

SCALE: 3/8" = 1'-0"

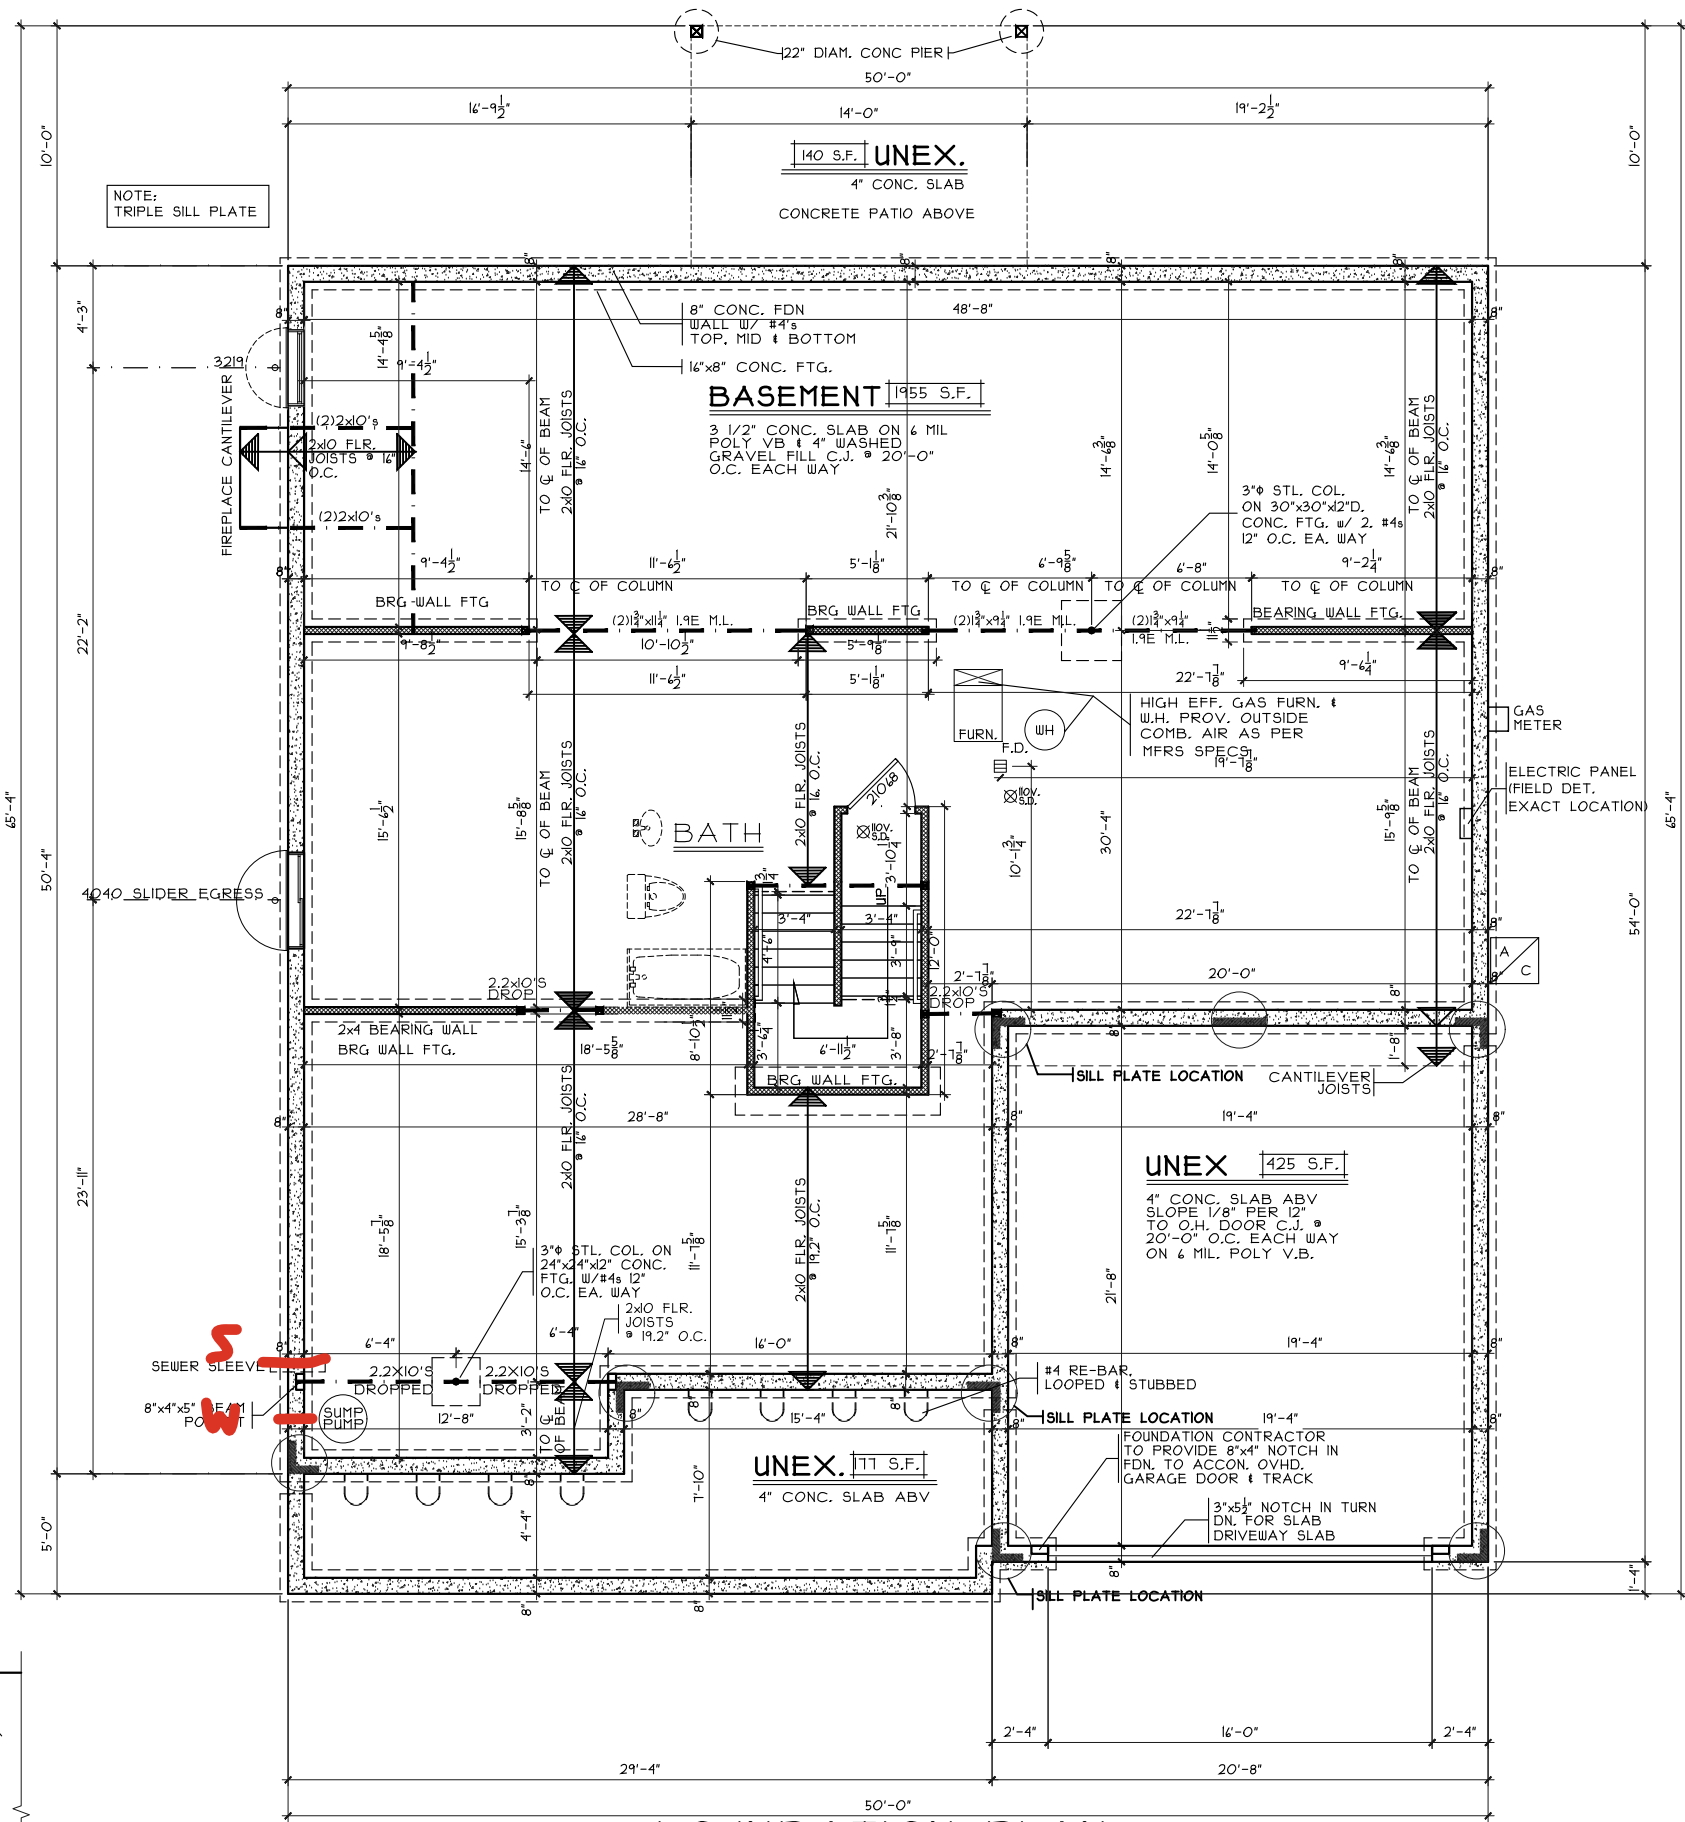


FOUNDATION PLAN

SCALE: 1/8" = 1'-0"


FIN. LL WALL DETAIL

SCALE: 3/8" = 1'-0"

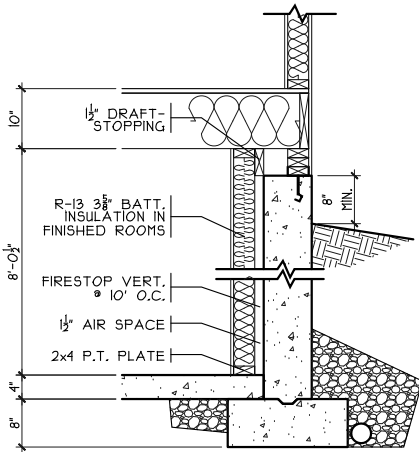


DROP CLG. DETAIL

SCALE: 3/8" = 1'-0"

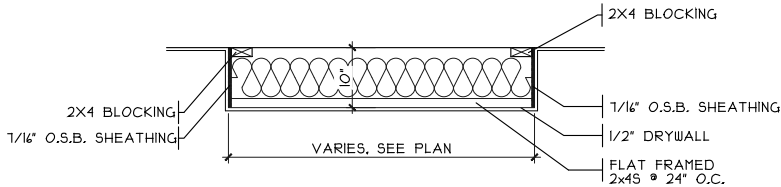

W

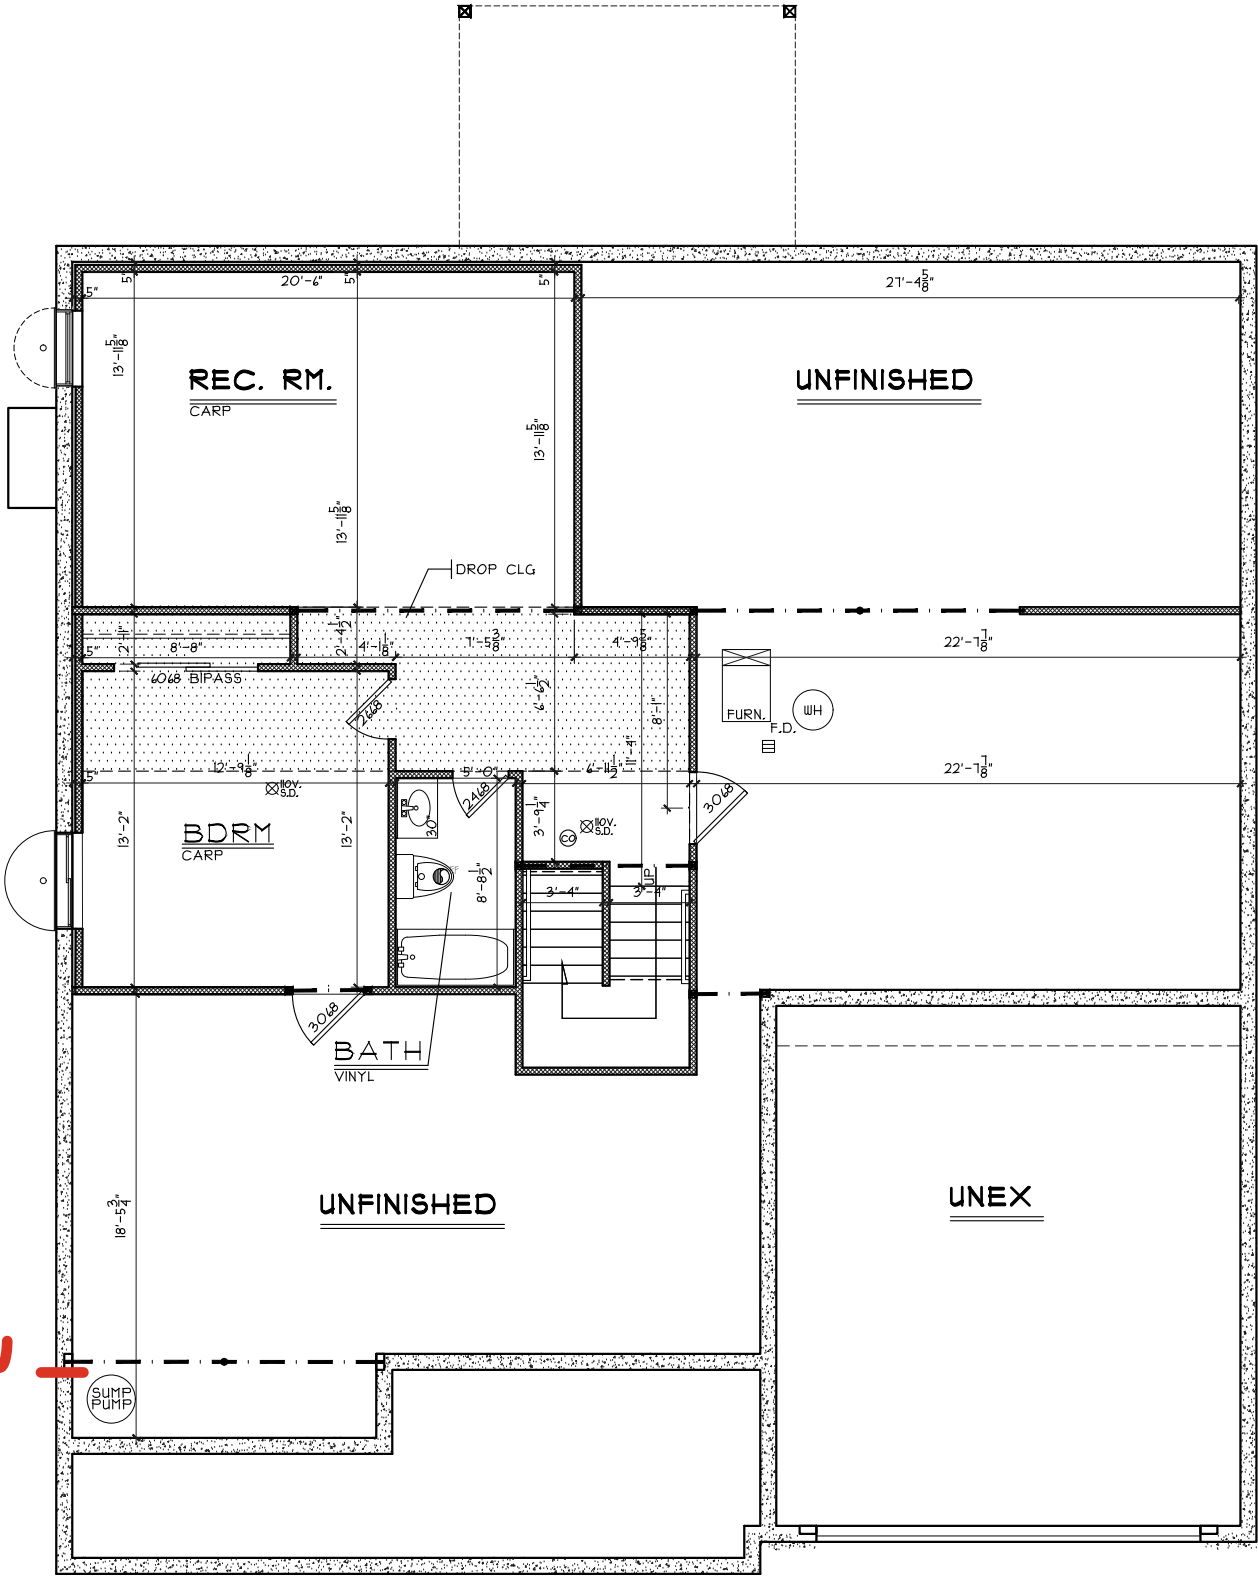

FINISHED LOWER LEVEL

SCALE: 1/8" = 1'-0" 480 SQ. FT.

Finished Lower Level



7924-A Tyers Place Blvd.
West Chester, OH 45069
513.755.0770 • www.cristohomes.com

Plan: Lionsworth
Date : 6.11.2024
Drawn: JRK
Scale : As Noted
Revised:
Sheet : 4 of 8

Prestige - CL-2

Proposed Residence:

Market Home
504 Creekside Lane
Creekside Landing Lot 2

Lionsworth- C2 - Comp.

Lebanon
Warren County

Issue Dates

Cristo Homes reserves all property rights in these plans. These plans are not to be reproduced, changed, or copied in any manner. They are not to be given to a third party, either in full or in part, without first receiving written permission from Cristo Homes. In the event these plans are used by a third party, Cristo Homes shall be held harmless.

Review

A2a

