


H:\Archives\Crato\Taishomes\CR1 HL Heritage Landing (5 units) bldg 2 4823-4831 (A)gen.dwg Thursday, January 30, 2025 8:44:41 AM

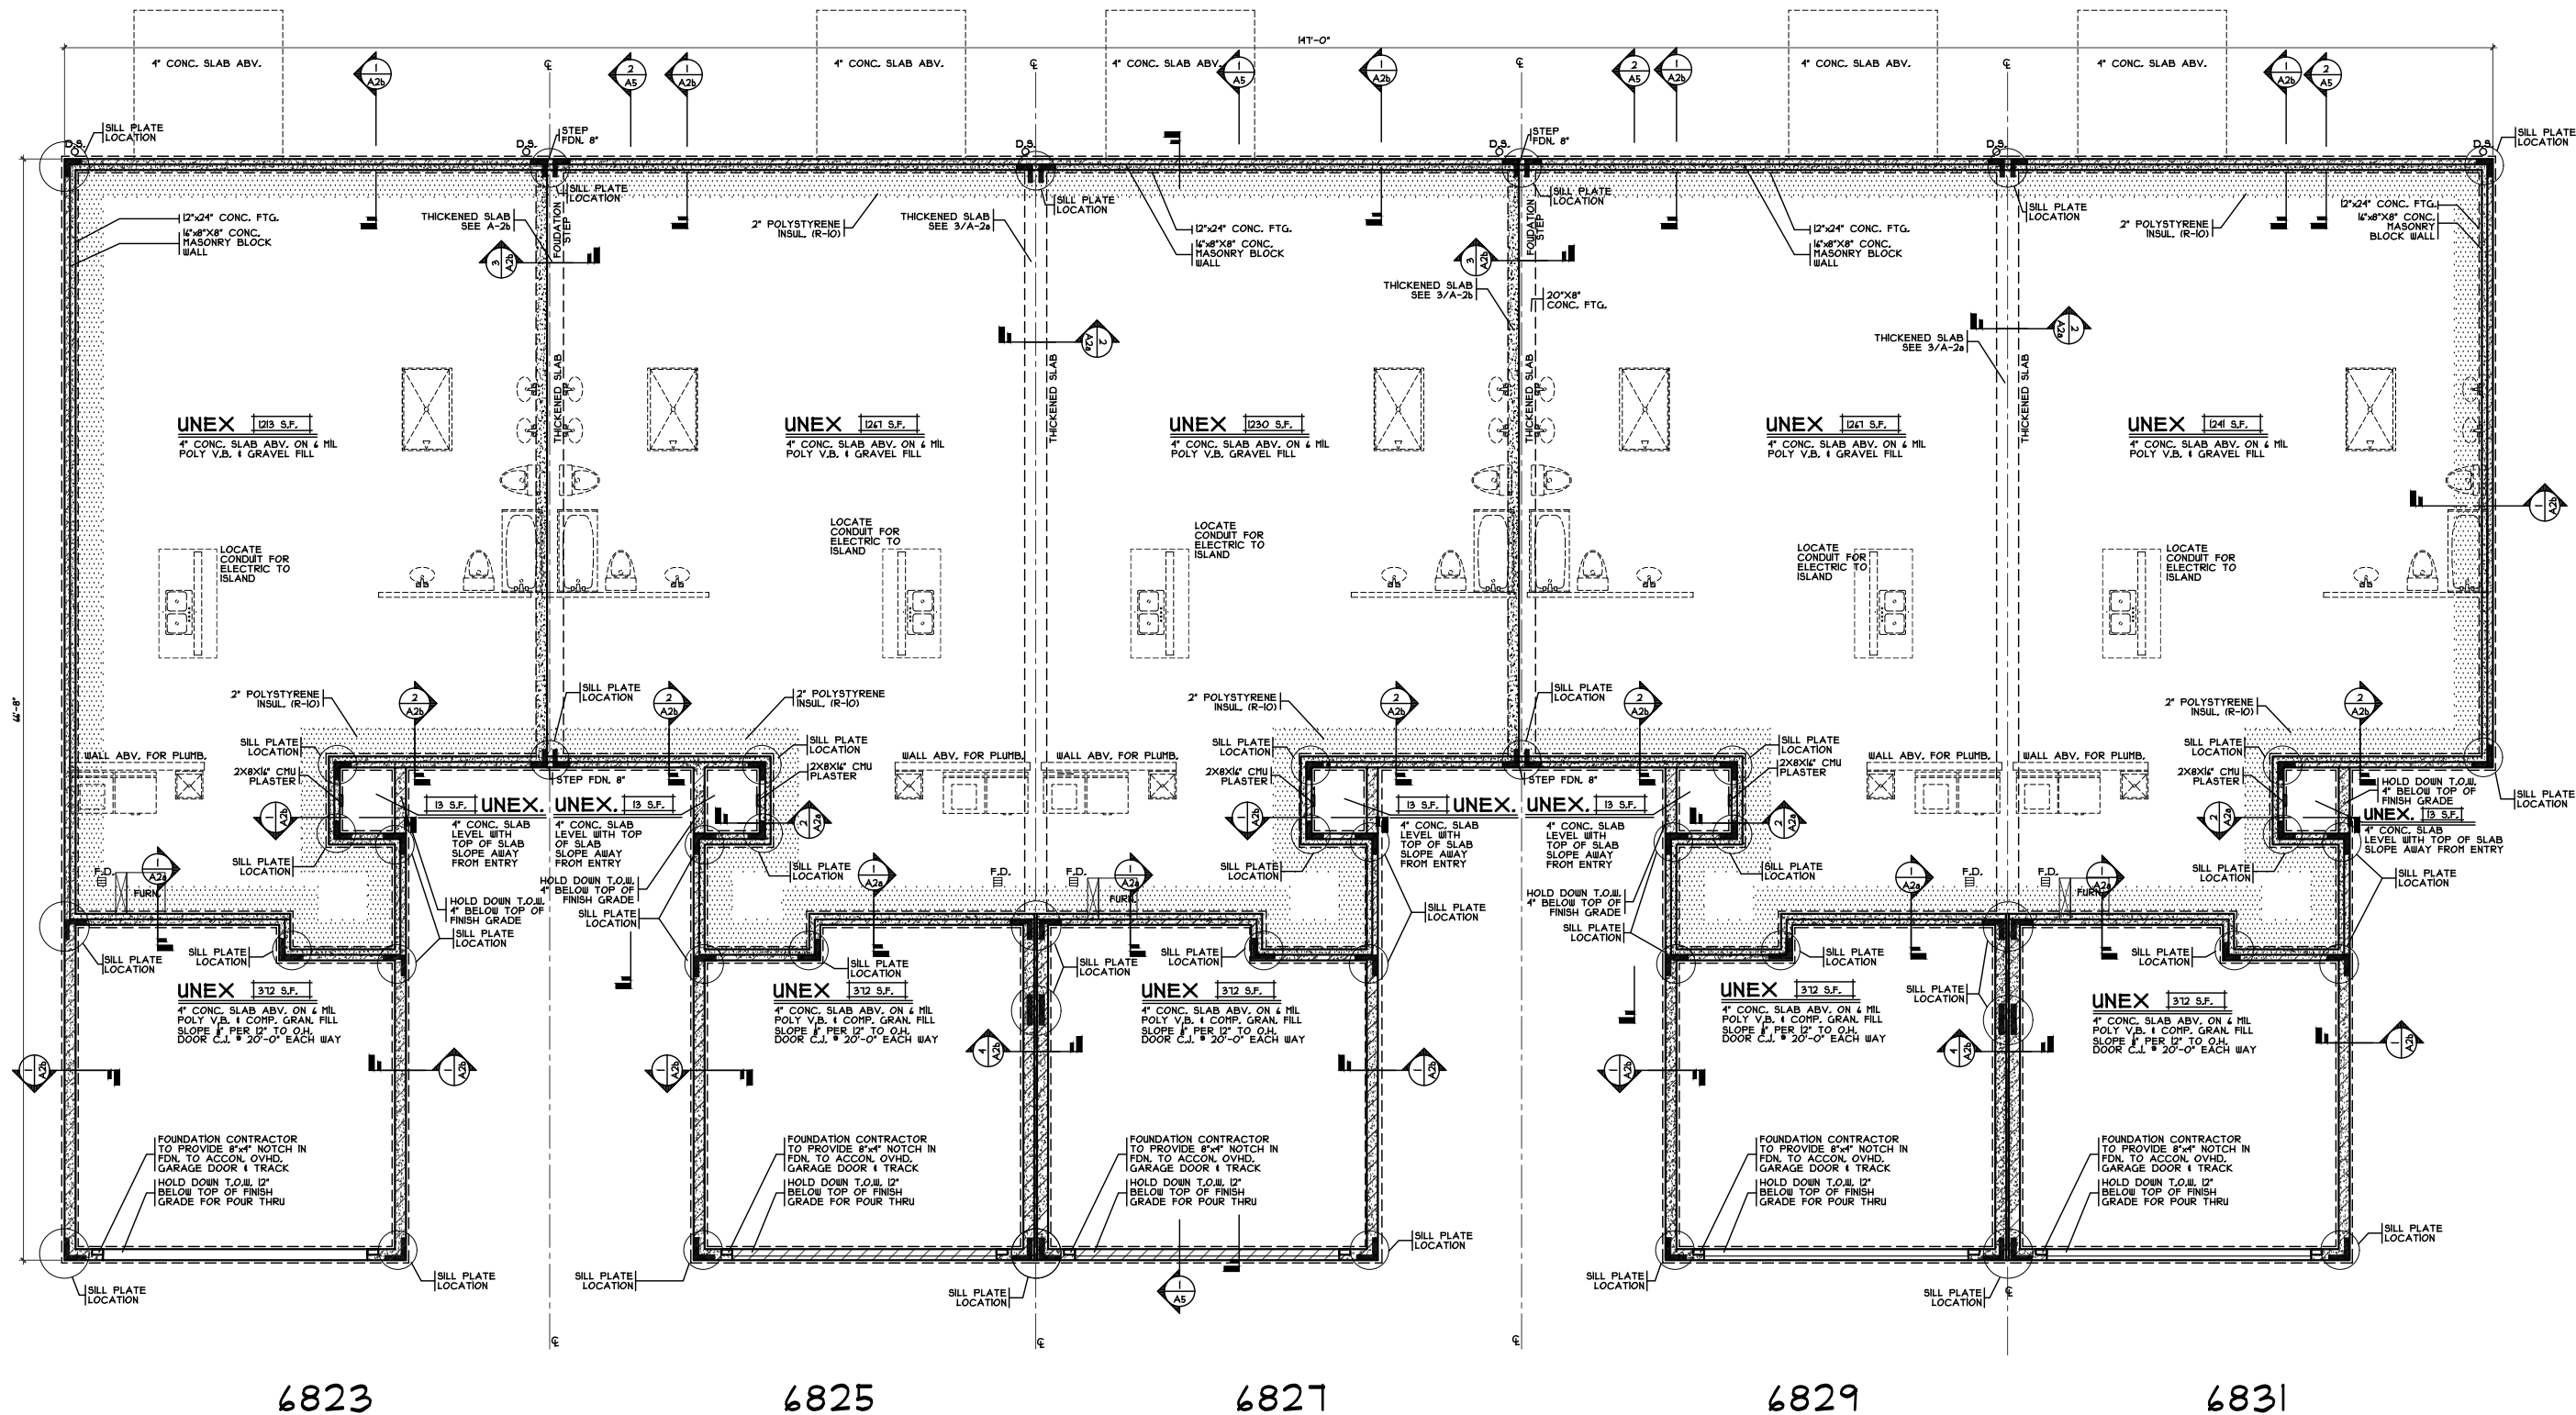

OVERALL FOUNDATION PLAN

SCALE: 3/32" = 1'-0"

CR123014.DWG

ISSUE DATE	8-19-24

STATE OF OHIO
REGISTERED ARCHITECT
RANDALL PILKED
8557
Randall Pilkerd, R.A.
Lic. # 8557
Exp. 12-31-2025


THE ASPEN
PROPOSED RESIDENCE
HERITAGE LANDING
BLDG 2 - UNITS 6-10
5 UNITS
MIDDLETOWN, OHIO
WARREN COUNTY

CRISTO HOMES
7994-A Tyiers Place Blvd.
West Chester, OH 45069
513.755.0570 www.cristohomes.com

SDA
SABO DESIGN ASSOCIATES
550 Wards Corner Road
Suite 201
Loveland, Ohio 45140
(513) 683-1236
sabodesignassociates.com

PROJECT NO.	CR123014	DRAWN BY	SDG
DATE	1/30/25	CHECKED BY	RJS
SCALE	AS NOTED	APPROVED BY	
SHEET NO.			

A2

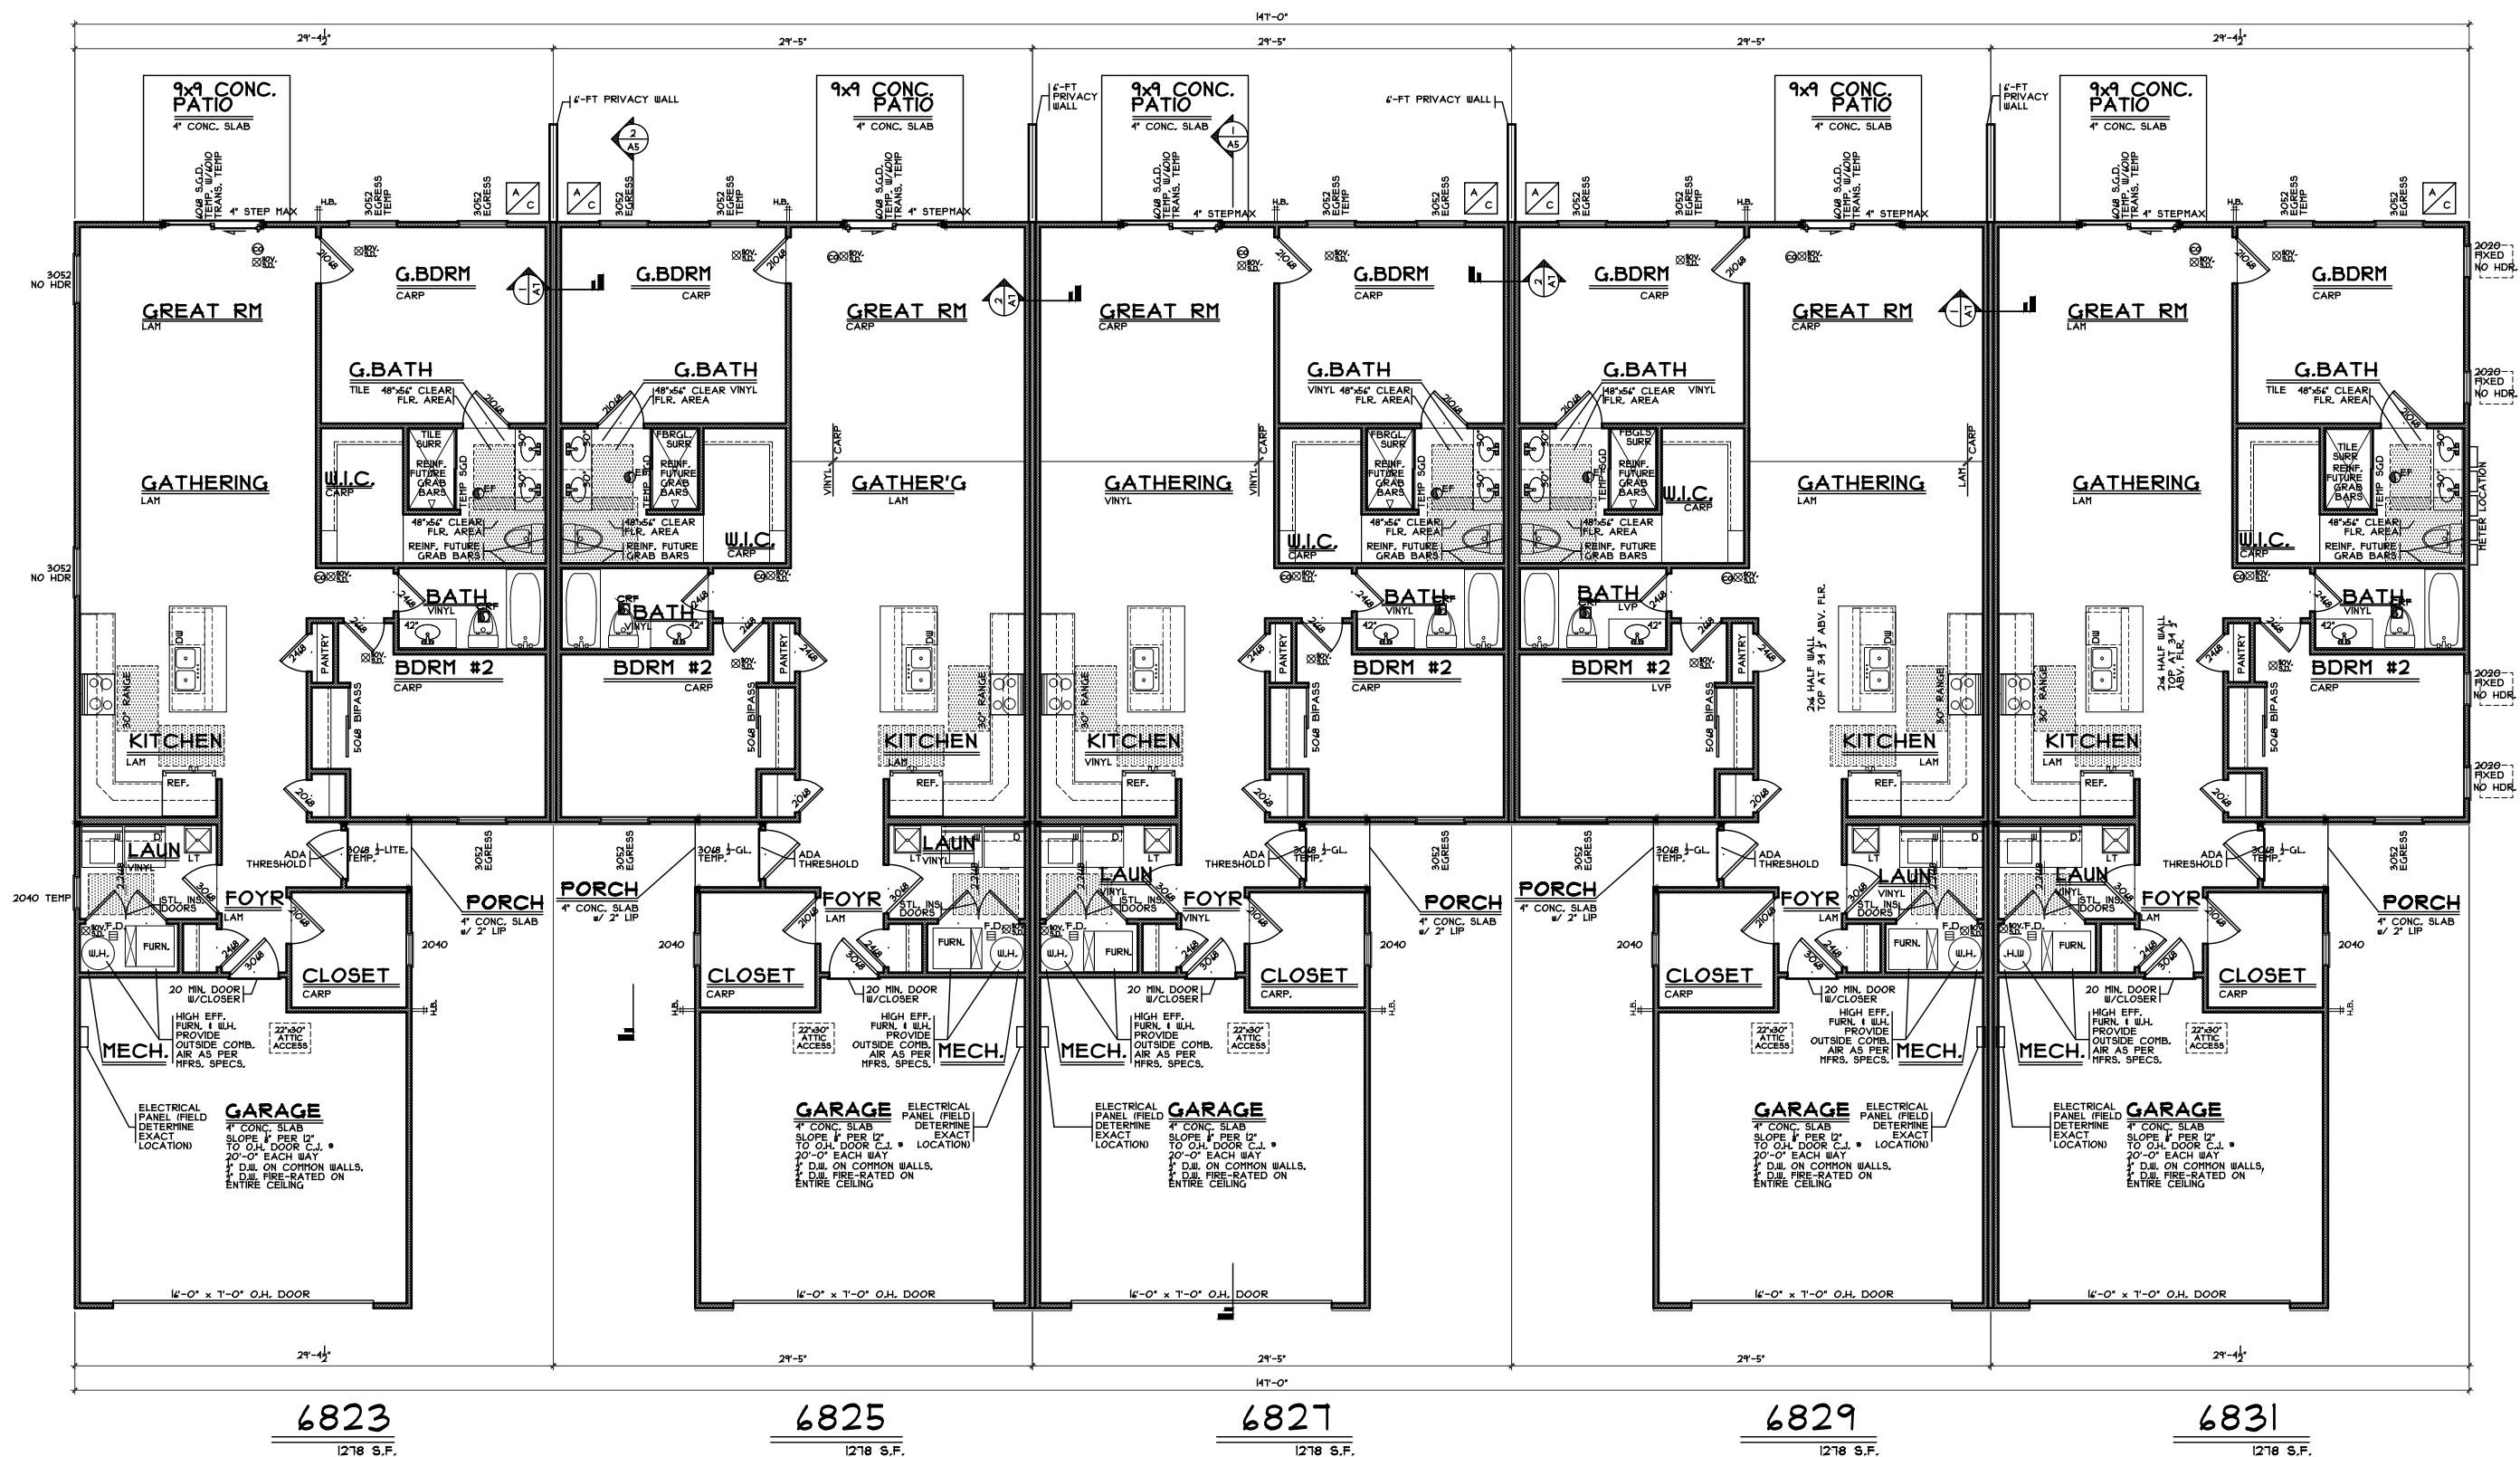

SCALE: 3/32" = 1'-0"

NOTE: ALL EXTERIOR DIMENSIONS ARE TO FACE OF FOUNDATION- MASONRY VENEER TO OVERHANG FOUNDATION AS REQ'D. TO ACCOMMODATE 1" AIRSPACE AT SHEATHING. MAXIMUM OVERHANG TO BE 3/4".