




3 COLUMN DETAIL
SCALE: 1/4" = 1'-0"

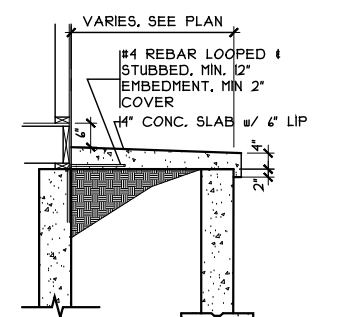


PORCH SLAB DETAIL
SCALE: 1/4" = 1'-0"

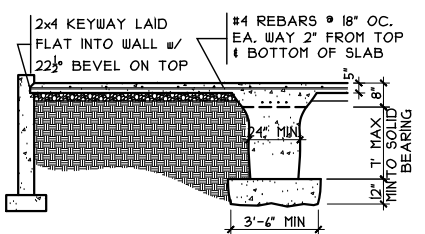


2 GRADE BM SECTION
SCALE: 1/8" = 1'-0"

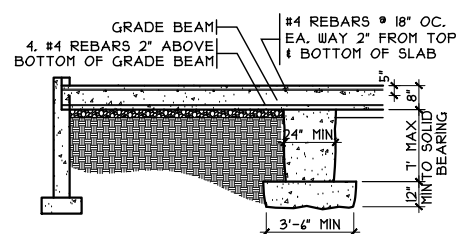

1 GRADE BM SECTION
SCALE: 1/8" = 1'-0"

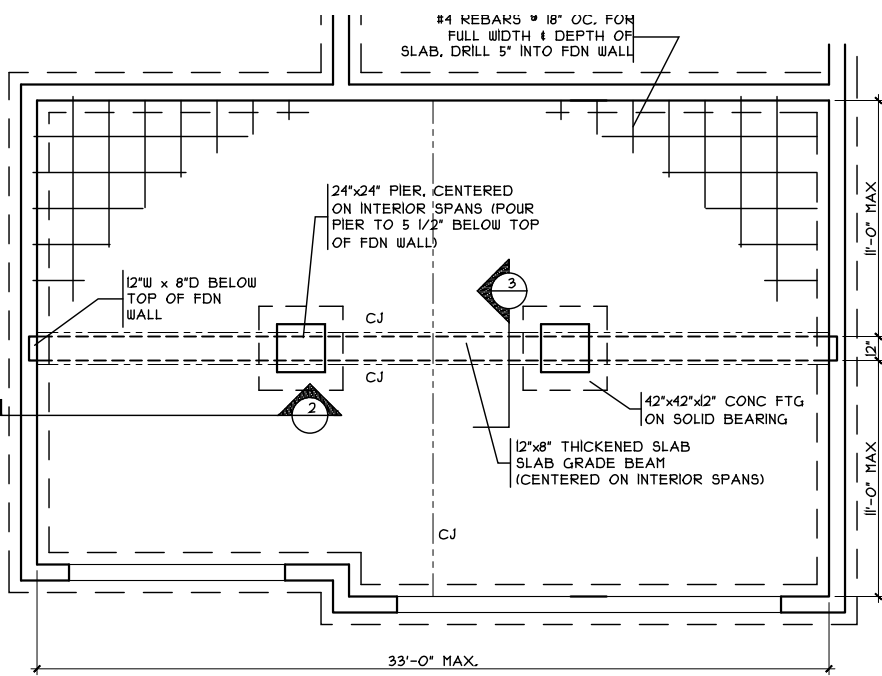

GRADE BM DETAIL
SCALE: 1/8" = 1'-0"

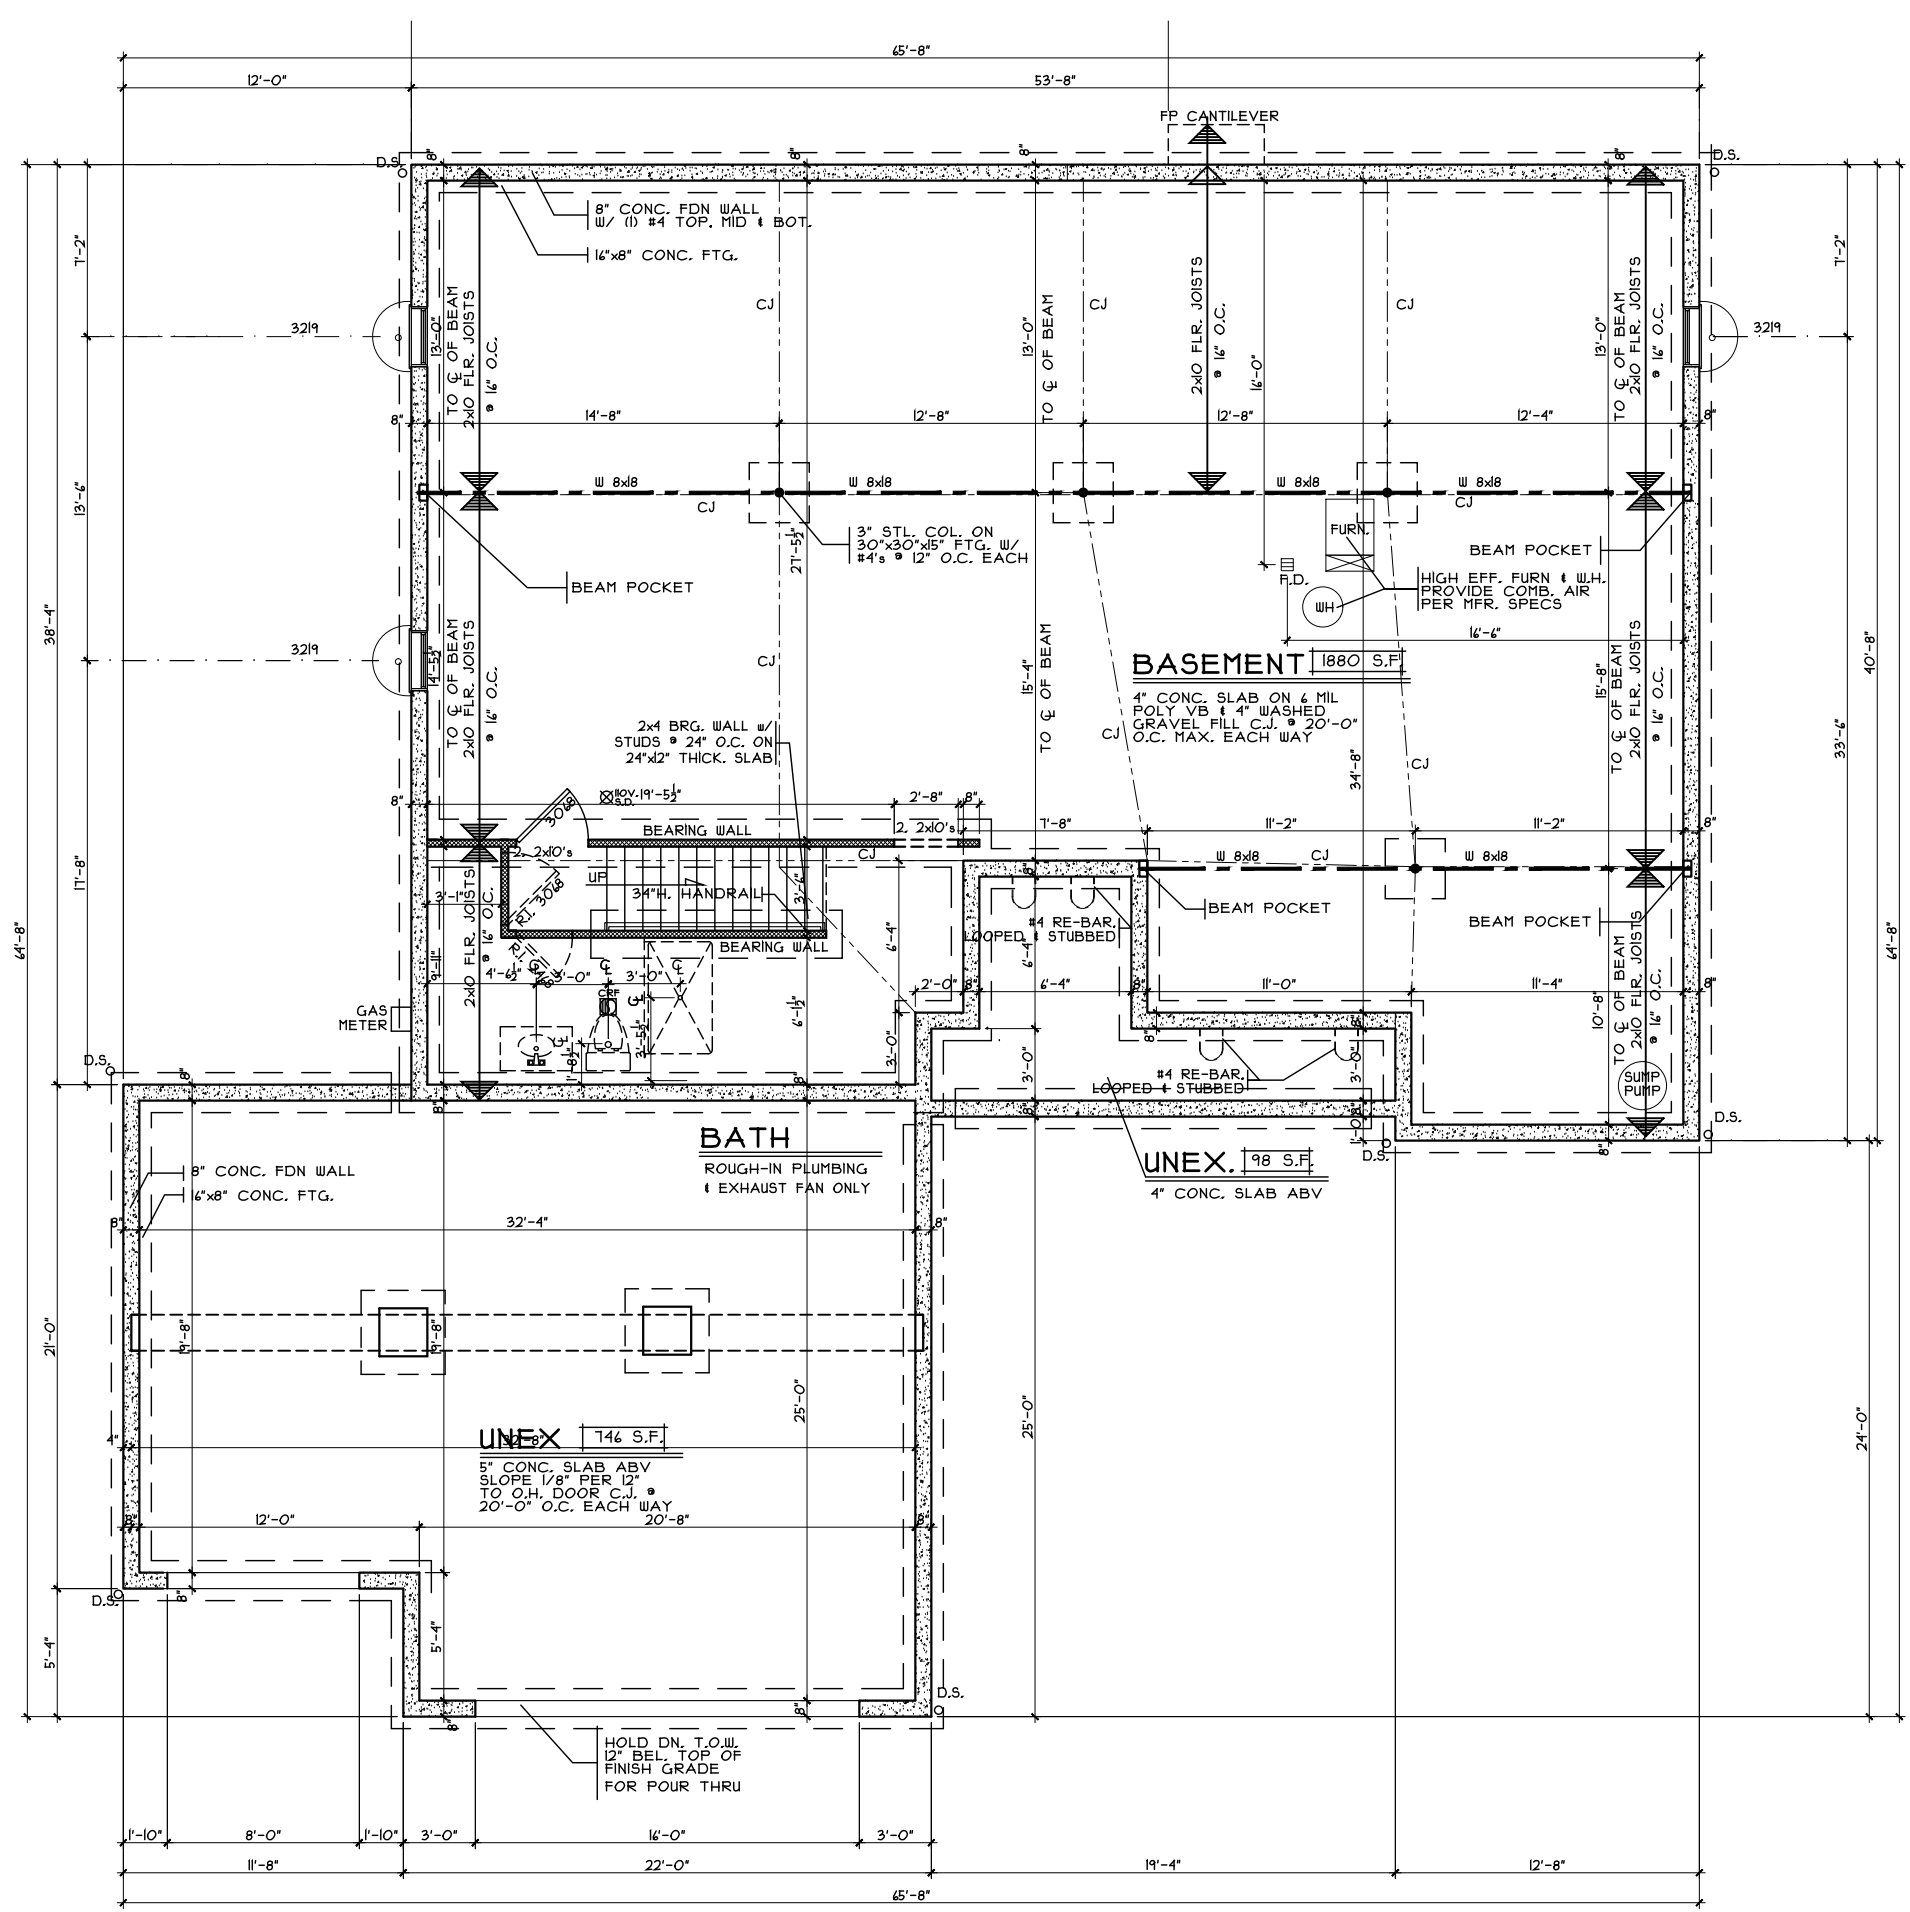

FOUNDATION PLAN
SCALE: 1/8" = 1'-0"

Issue Dates

Reviewed	12/28/15
Revised	1/11/2016
Revised	1/11/2016

Cristo Homes reserves all property rights in these plans. These plans are not to be reproduced, changed, or copied in any manner. They are not to be given to a third party, either in full or in part, without first receiving written permission from Cristo Homes. In the event these plans are used by a third party, Cristo Homes shall be held harmless.

Ganton - Traditional-Vinyl
Lebanon, OH
Warren County


KCK1-0030
Proposed Residence:
Hill Residence
264 Oxen Pass
Lot 30 Estates Of Keever Creek

CRISTO HOMES


7594-A Tylers Race Blvd.
West Chester, OH 45389
513.755.0570 www.cristohomes.com

Foundation Plan - Traditional
Plan : Ganton
Date : 10.2.2015
Drawn: WLH
Scale : As Noted
Revised: 1.25.2016
Sheet : 11 of 11

A3

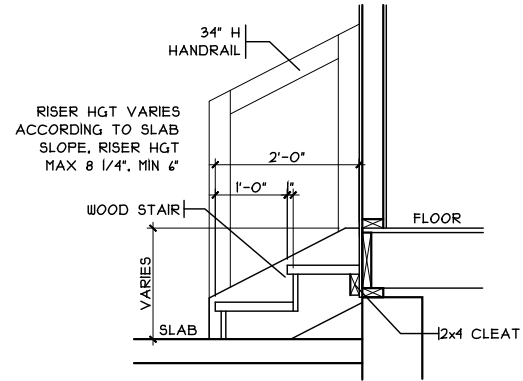

GARAGE HANDRAIL DETAIL
 SCALE: 3/8" = 1'-0"

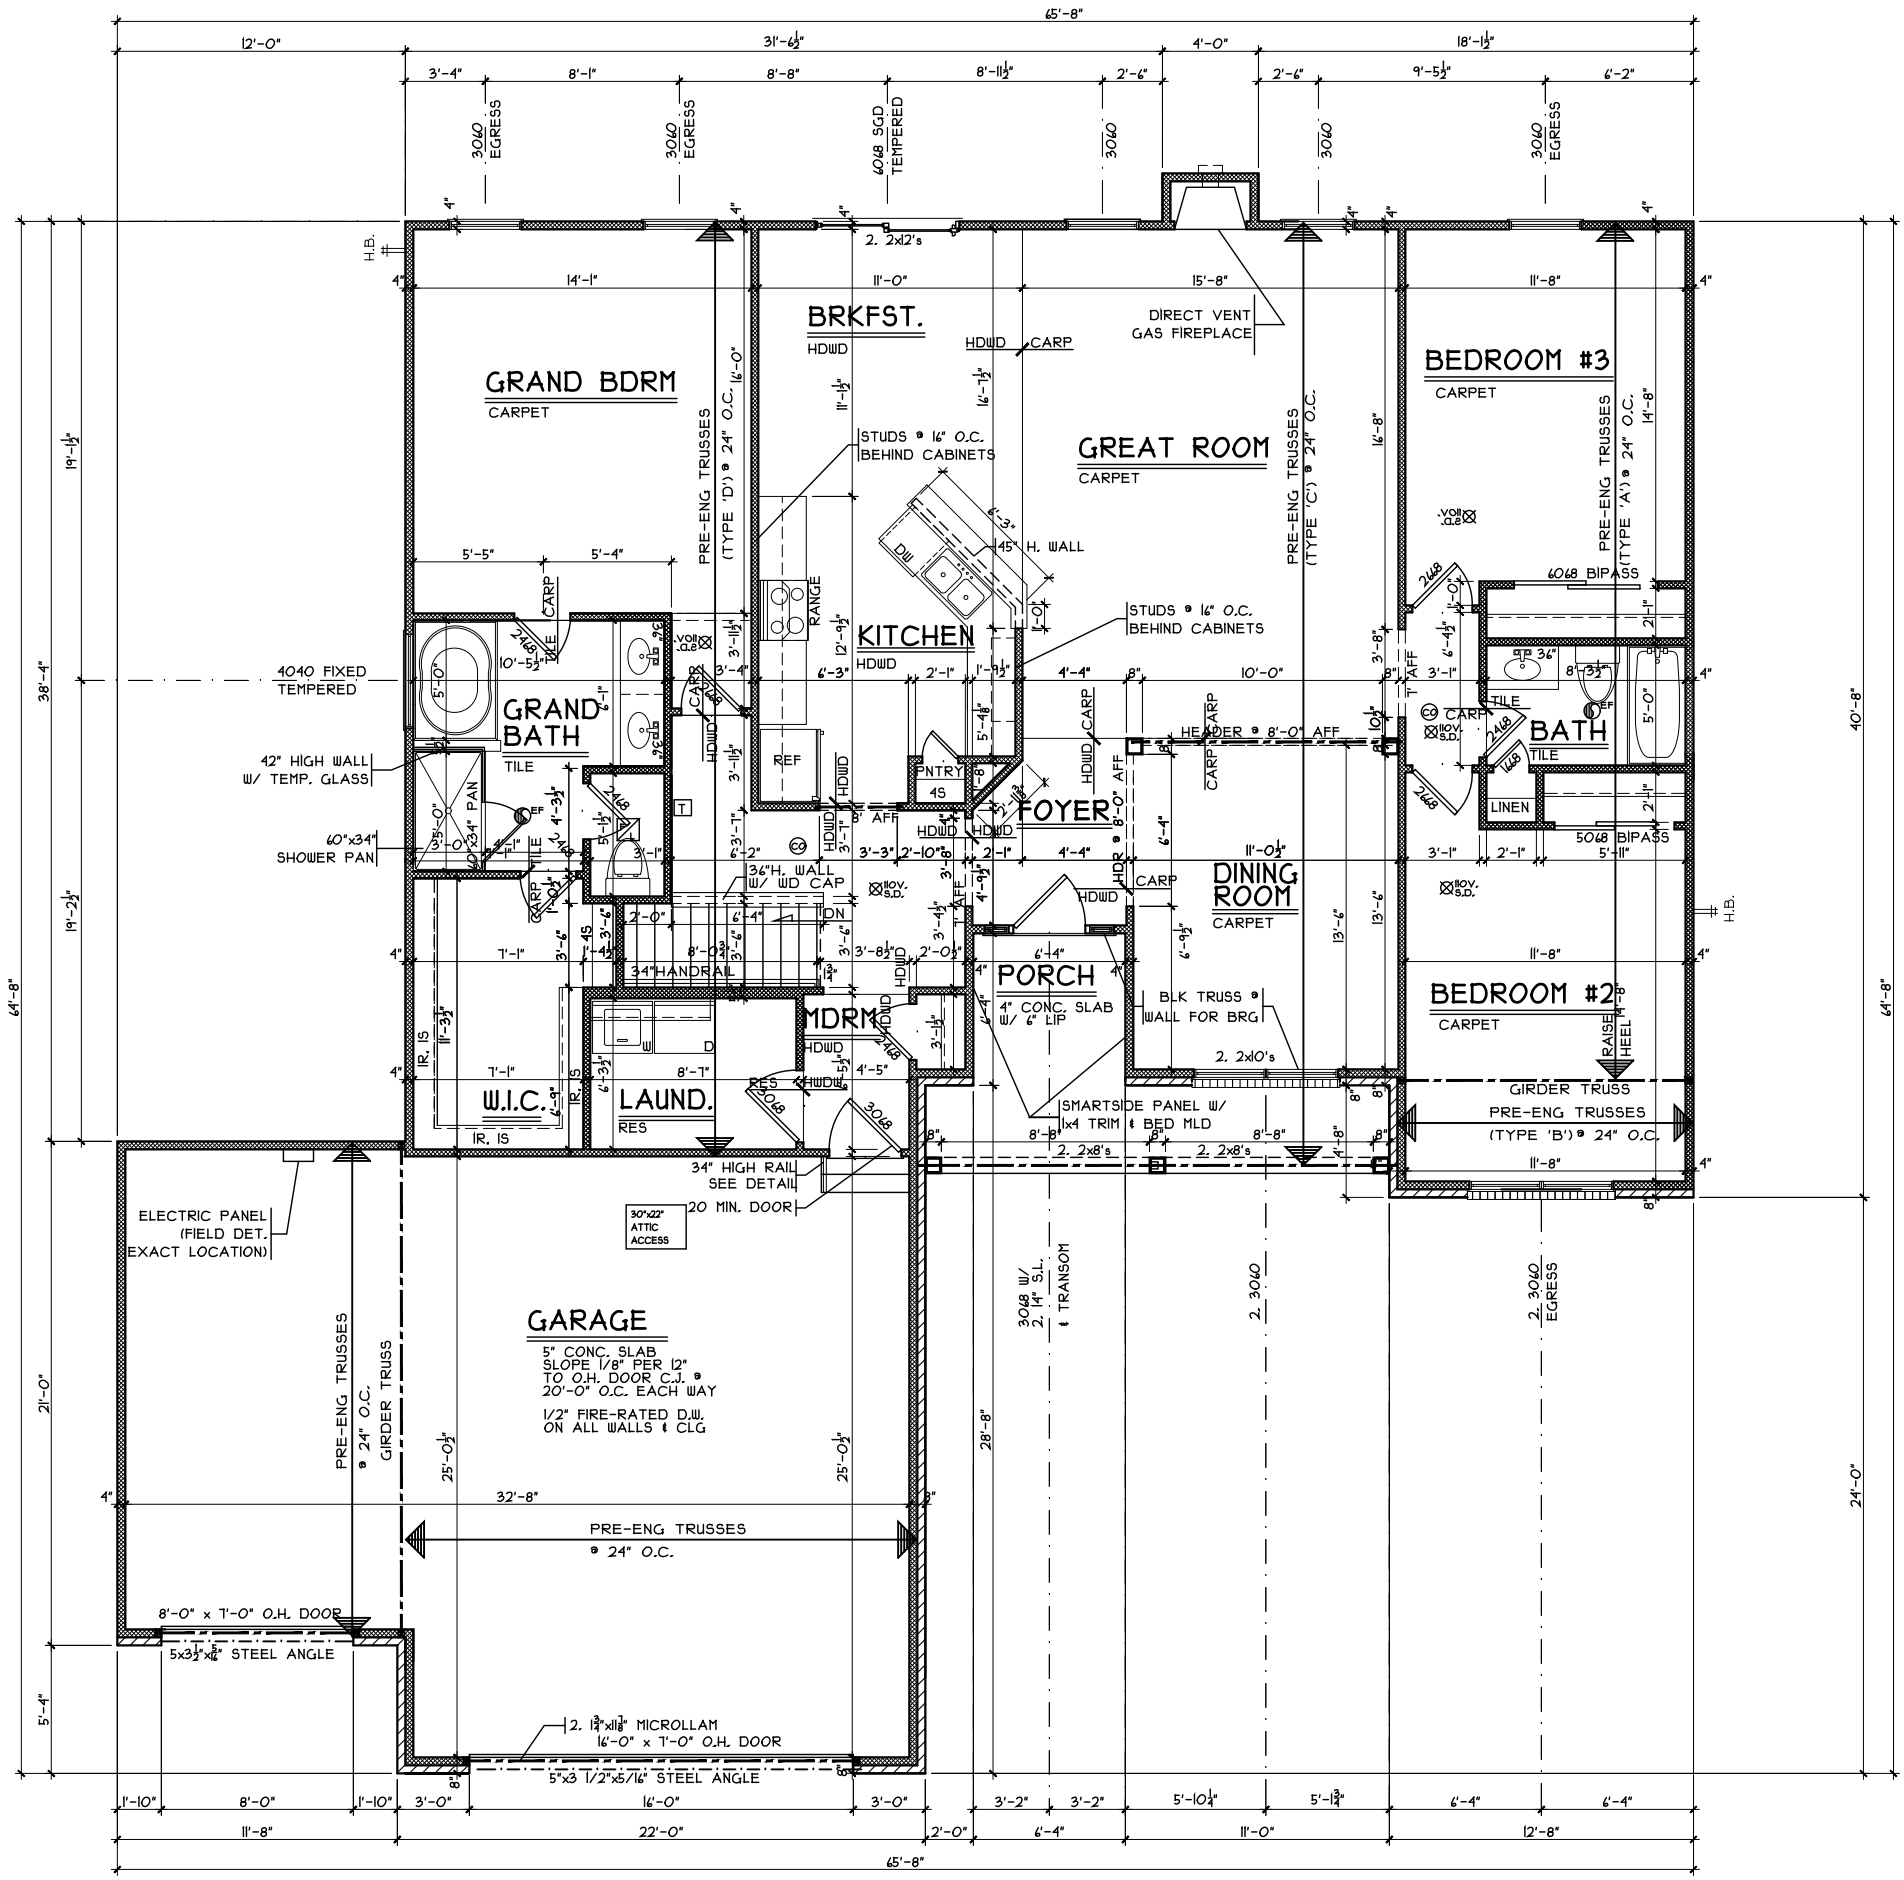

FIRST FLOOR PLAN
 SCALE: 1/8" = 1'-0" 2023 S.F.

First Floor Plan - Traditional
KCK1-0030
 Proposed Residence:
 Hill Residence
 264 Oxen Pass
 Lot 30 Estates Of Keever Creek
 Lebanon, OH
 Warren County

Ganton - Traditional-Vinyl
 Cristo Homes reserves all property rights in these plans. These plans are not to be reproduced, changed, or copied in any manner. They are not to be given to a third party, either in full or in part, without first receiving written permission from Cristo Homes. In the event these plans are used by a third party, Cristo Homes shall be held harmless.

Issue Dates
 Revised 12/28/15
 Revised 1/11/2016
 Revised 1/11/2016

CRISTO HOMES
 7594-A Tylers Race Blvd.
 West Chester, OH 45399
 513.755.0570 www.cristohomes.com

Plan : Ganton
 Date : 10.2.2015
 Drawn: WLH
 Scale : As Noted
 Revised: 1.25.2016
 Sheet : 11 of 11

A4