


THICKENED SLAB DETAIL
SCALE: 1/4" = 1'-0"

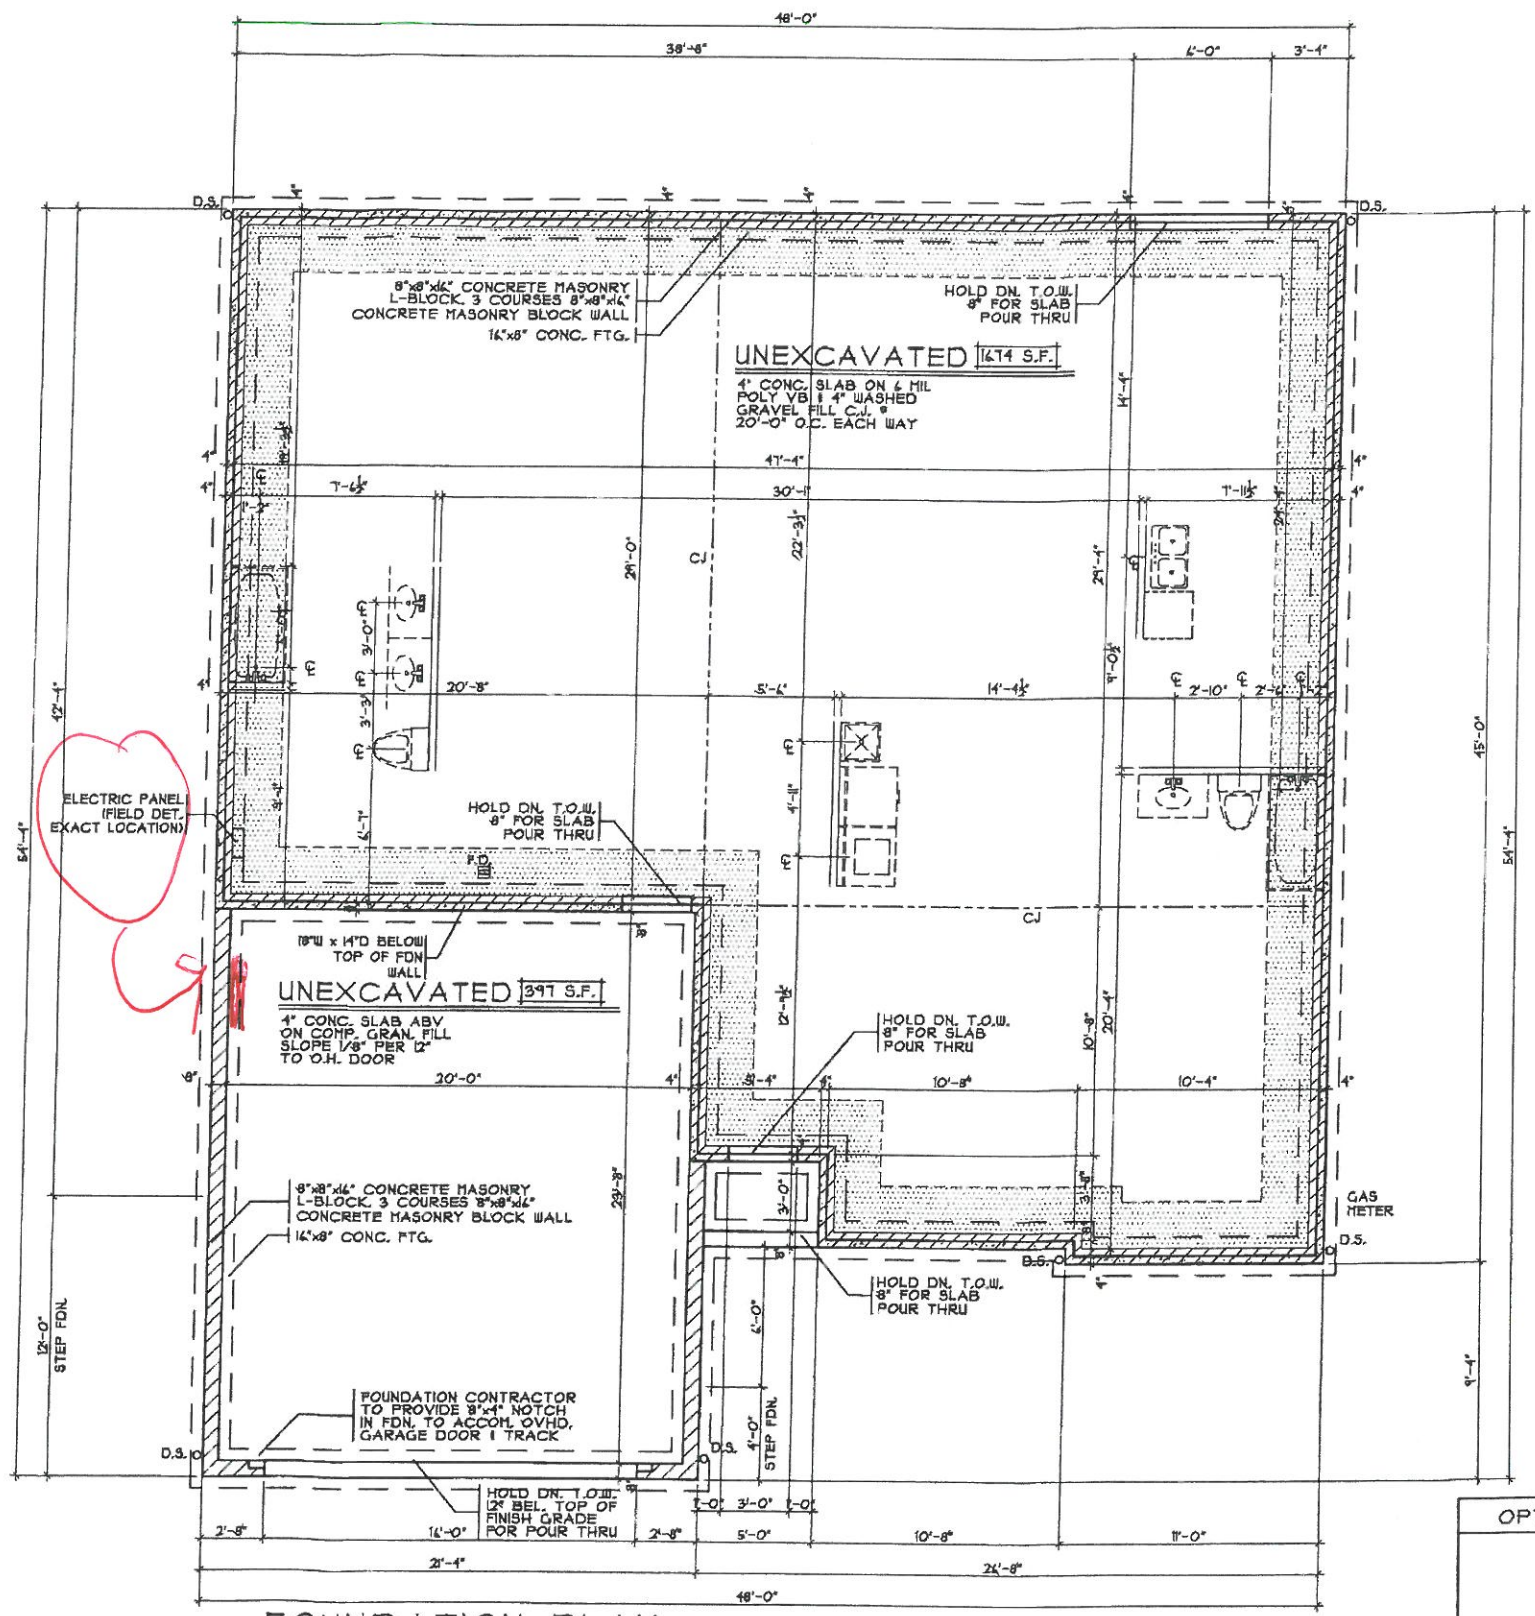

FOUNDATION PLAN
SCALE: 1/8" = 1'-0" SLAB

OPTIONS

Foundation Plan (Slab)	Plan : Ellington Date : 4.4.2014 Drawn: RHK Scale : As Noted Revised: Sheet : 3 of 8	7594-A Tylers Place Blvd. West Chester, OH 45399 513.755.0570 www.cristohomes.com	Proposed Residence: Bloom Residence 130 North Hills Blvd. Lot 8 The Colonies of North Hills at Stoneridge	Springboro, OH Warren County	Ellington	Issue Dates
						Cristo Homes reserves all property rights in these plans. These plans are not to be reproduced, changed, or copied in any manner. They are not to be given to a third party, either in full or in part, without first receiving written permission from Cristo Homes. In the event these plans are used by a third party, Cristo Homes shall be held harmless.

A3

