



ARCHED OPG. DET.
SCALE: 1/4" = 1'-0"

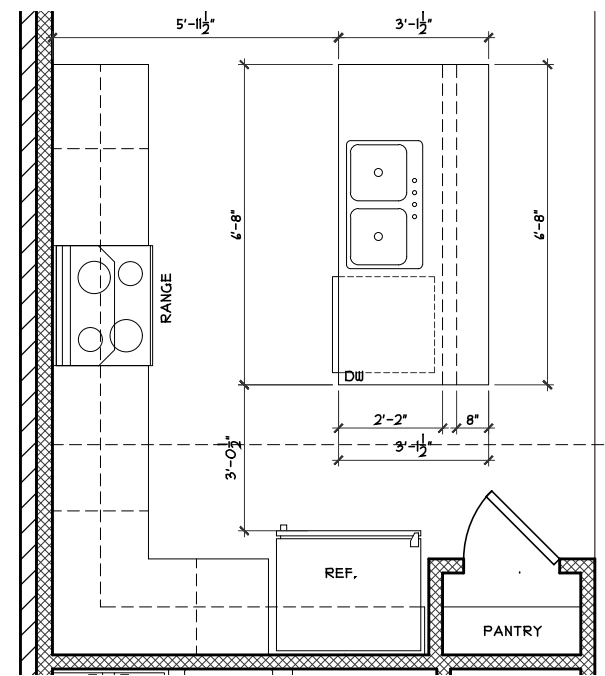

ISLAND FRM'G DETAIL
SCALE: 1/4" = 1'-0"

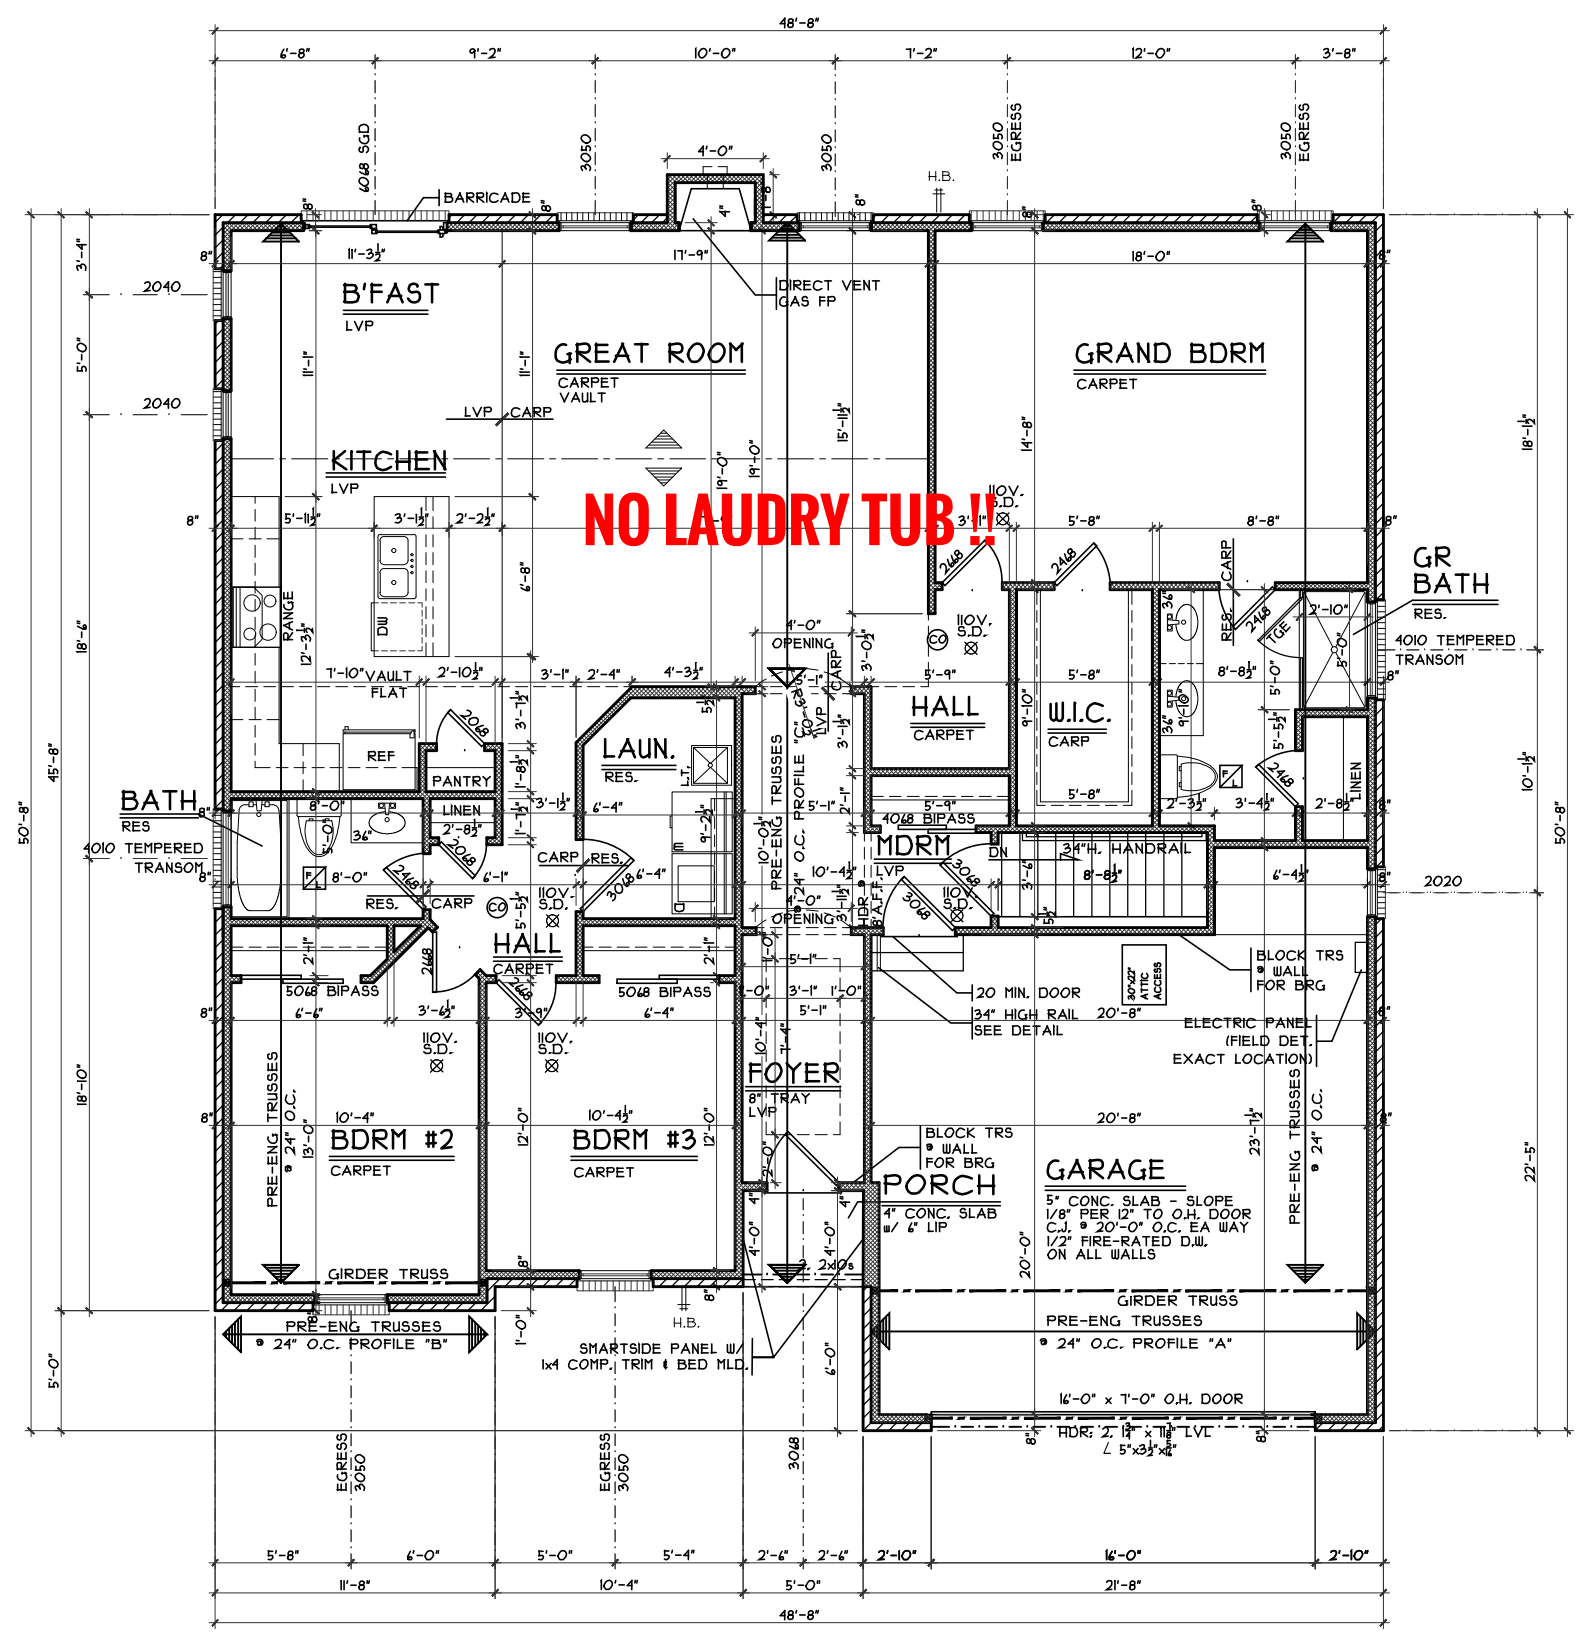

FIRST FLOOR PLAN
SCALE: 1/8" = 1'-0"

First Floor Plan
Plan : Ellington
Date : 3/4/16
Drawn: CKB
Scale : As Noted
Revised: 3.9.2016
Sheet : 11 of 20



RNS2-0066
Proposed Residence:
Market Home
5025 Long Meadow Drive
Lot # 66 Renaissance

OH
County

Ellington - Traditional - Vinyl
Cristo Homes reserves all property rights in these plans. These plans are not to be reproduced, changed, or copied in any manner. They are not to be given to a third party, either in full or in part, without first receiving written permission from Cristo Homes. In the event these plans are used by a third party, Cristo Homes shall be held harmless.

Issue Dates	
Reviewed	3/8/16
Reviewed	3/9/16

A4