



TG 274
303 Timber Glen Drive
Wilmington, OH 45177

1 story basement
3pc rough - unfinished basement
1 tub
1 shower
2 hose bibs - no valves required
ice maker
AA kitchen sink
Laundry Tub
House pays to add pressure regulator - install it


Gas Furnace

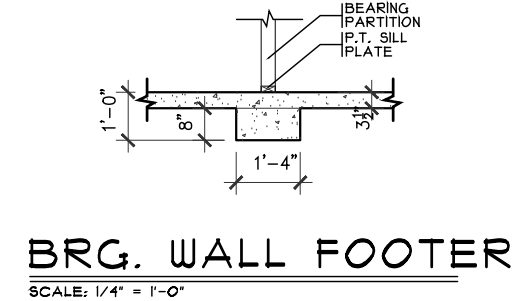

BRG. WALL FOOTER
SCALE: 1/4" = 1'-0"

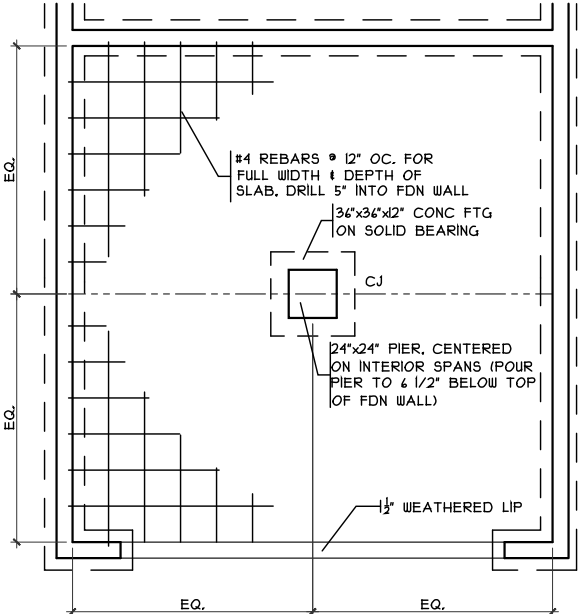


GRADE BM DETAIL
SCALE: 1/8" = 1'-0"

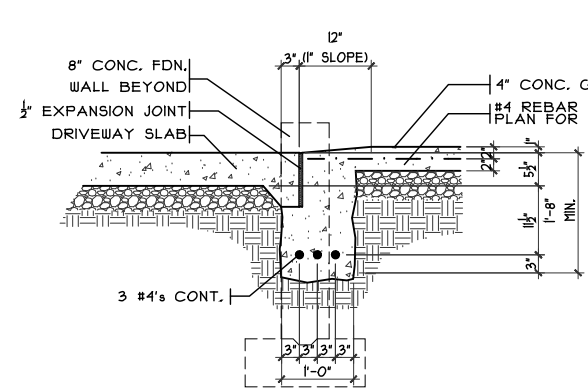


SECTION


GARAGE DOOR GRADE BM
SCALE: 3/8" = 1'-0"

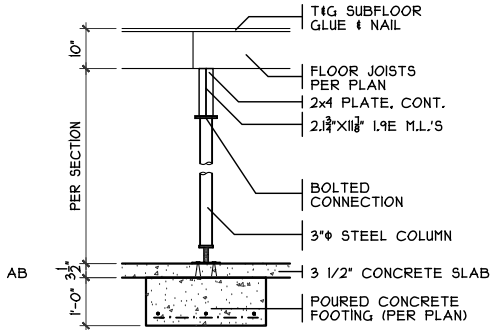

COLUMN DETAIL
SCALE: 3/8" = 1'-0"

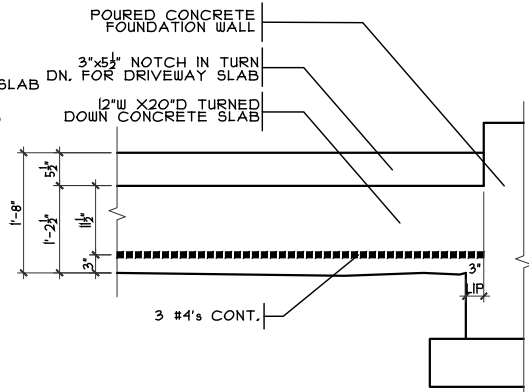

ELEVATION

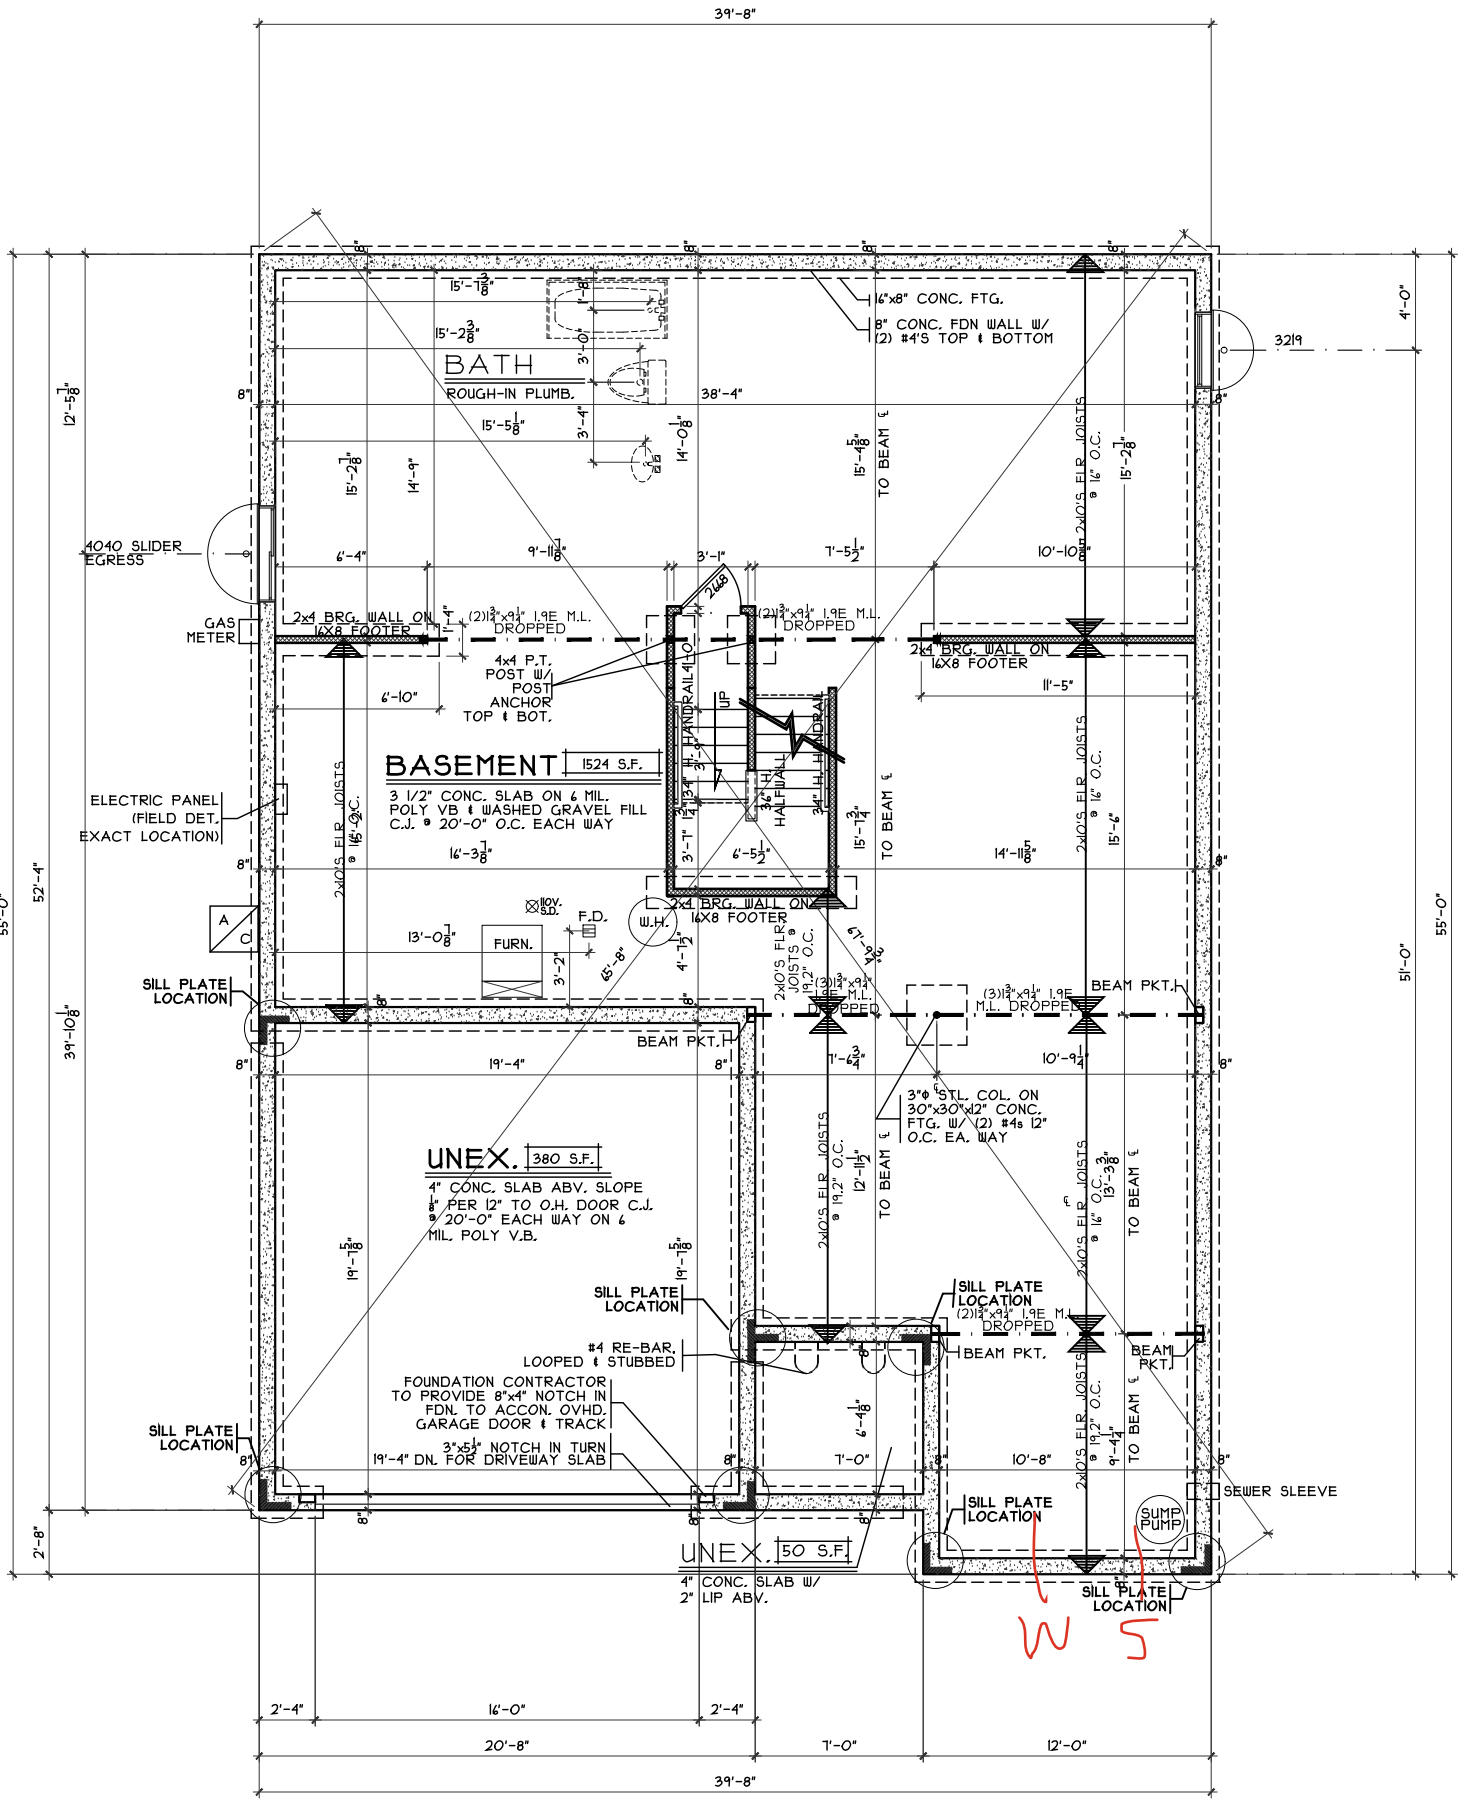

FOUNDATION PLAN
SCALE: 1/8" = 1'-0"

NOTE:
■ DENOTES BEARING CRIPPLES, THERE SHOULD BE ONE CRIPPLE FOR EACH BEARING MEMBER. CONTINUOUS TO SOLID BEARING BELOW.

Foundation Plan

Plan: Mayfair I
Date: 7.29.2024
Drawn: JRK
Scale: As Noted
Revised: 8.12.2024
Sheet: 3 of 7

Prestige - TG-274

Proposed Residence:

Gross Residence

1303 Timber Glen Drive

Timber Glen Lot 274

Mayfair I-A2 - Vinyl

Cristo Homes reserves all property rights in these plans. These plans are not to be reproduced, changed, or copied in any manner. They are not to be given to a third party, either in full or in part, without first receiving written permission from Cristo Homes. In the event these plans are used by a third party, Cristo Homes shall be held harmless.




Issue Dates

Review





7924-A Tyers Place Blvd.
West Chester, OH 43081
513.755.0770 • www.cristohomes.com



A2

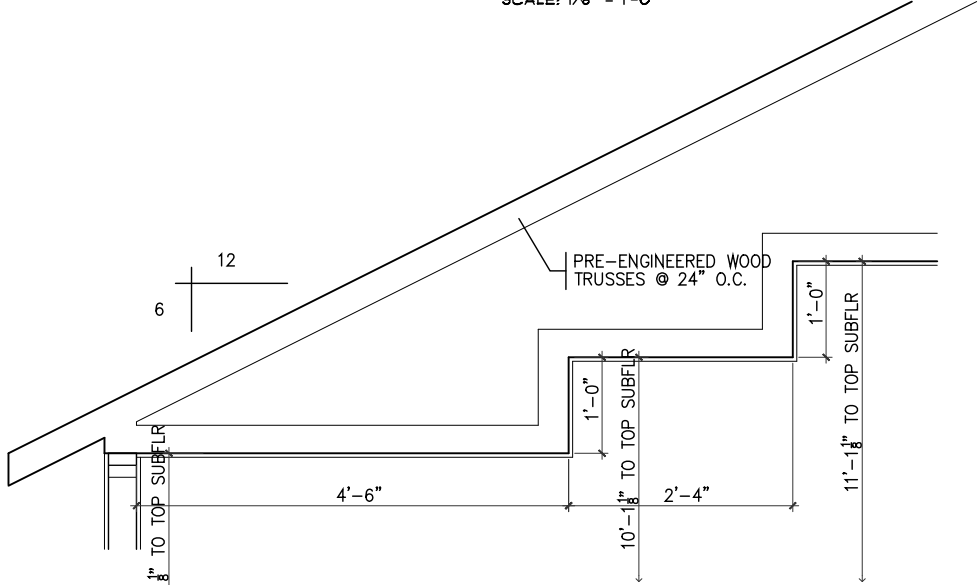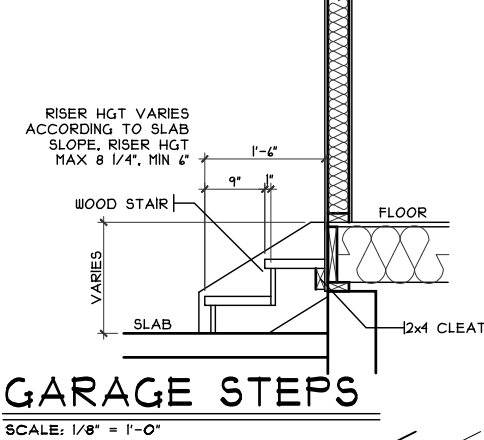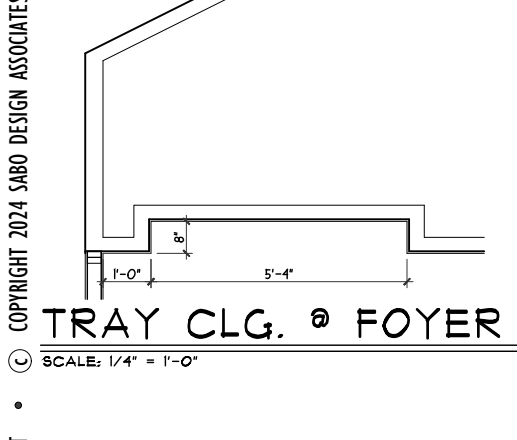

TRAY CLG. @ GRT RM.
SCALE: 1/4" = 1'-0"

 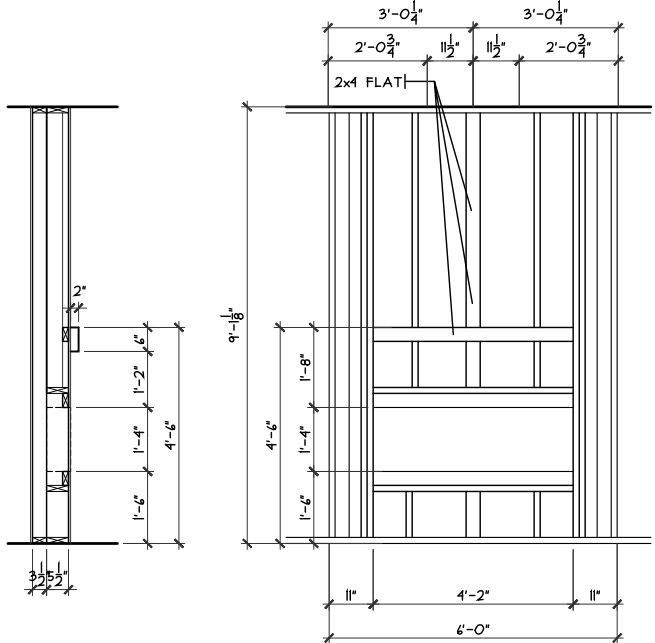

FIREPLACE FRAMING DETAIL
SCALE: 1/4" = 1'-0"

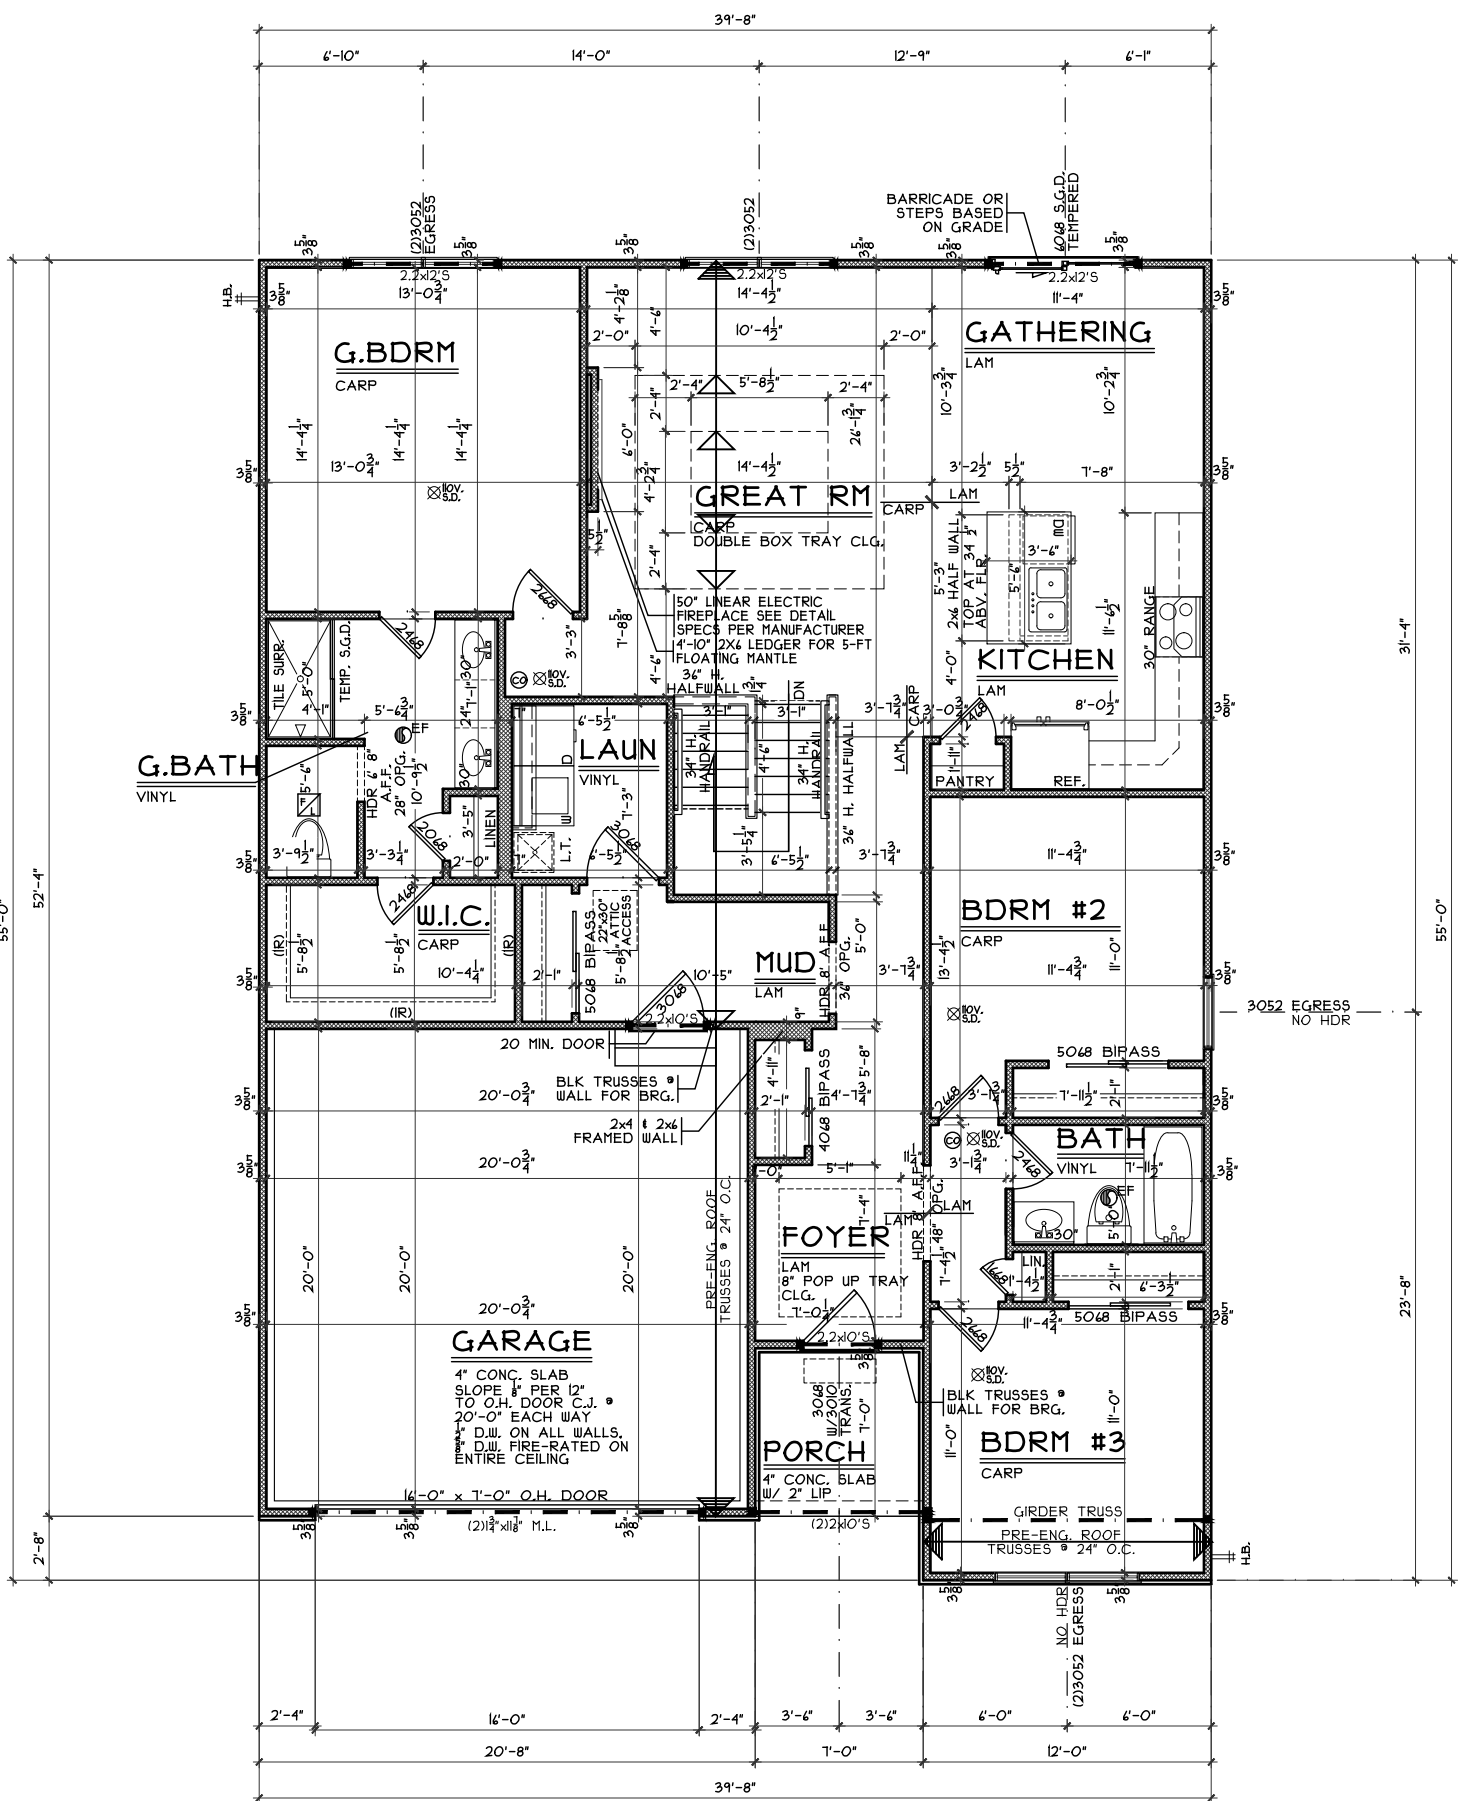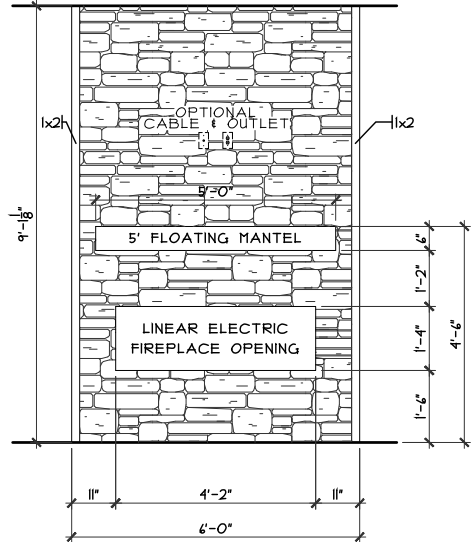

FIRST FLOOR PLAN
SCALE: 1/8" = 1'-0"

NOTE:
■ DENOTES BEARING CRIPPLES, THERE SHOULD BE ONE CRIPPLE FOR EACH BEARING MEMBER, CONTINUOUS TO SOLID BEARING BELOW.