
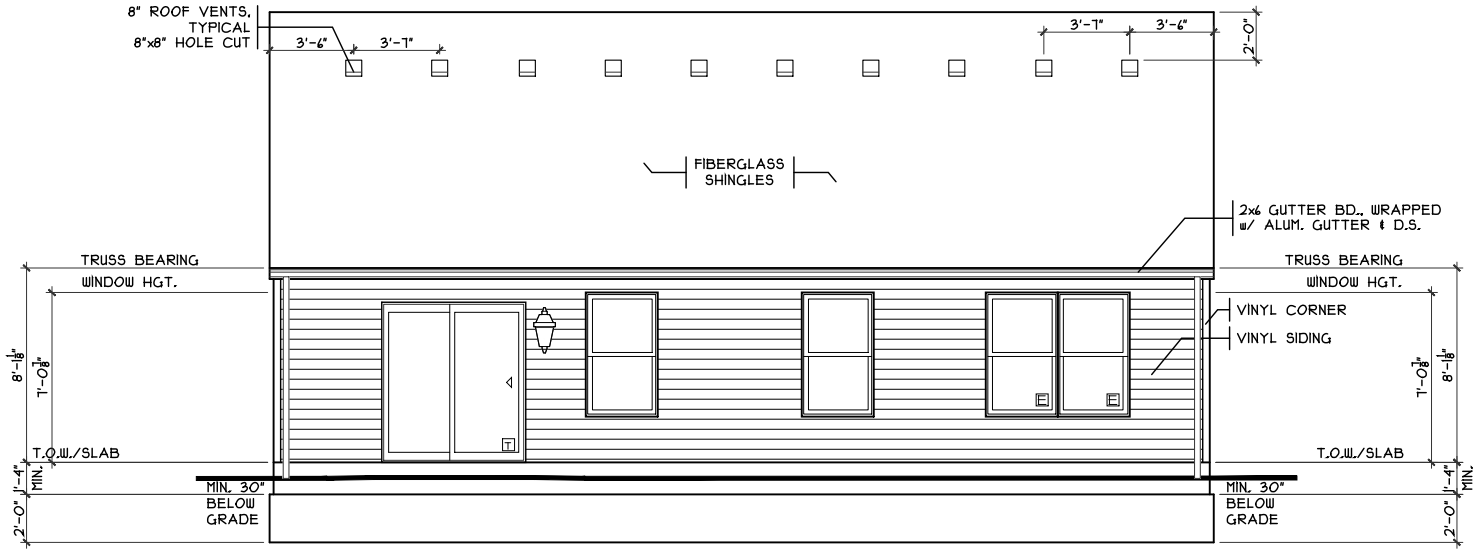


TG 291  
1267 Blue Spruce Lane  
Wilmington, OH 45177


1 story slab  
1 tub  
1 shower  
2 hose bibs - no valves required  
ice maker  
Vent Kitchen  
House pays to add pressure regulator - install it

Gas Furnace

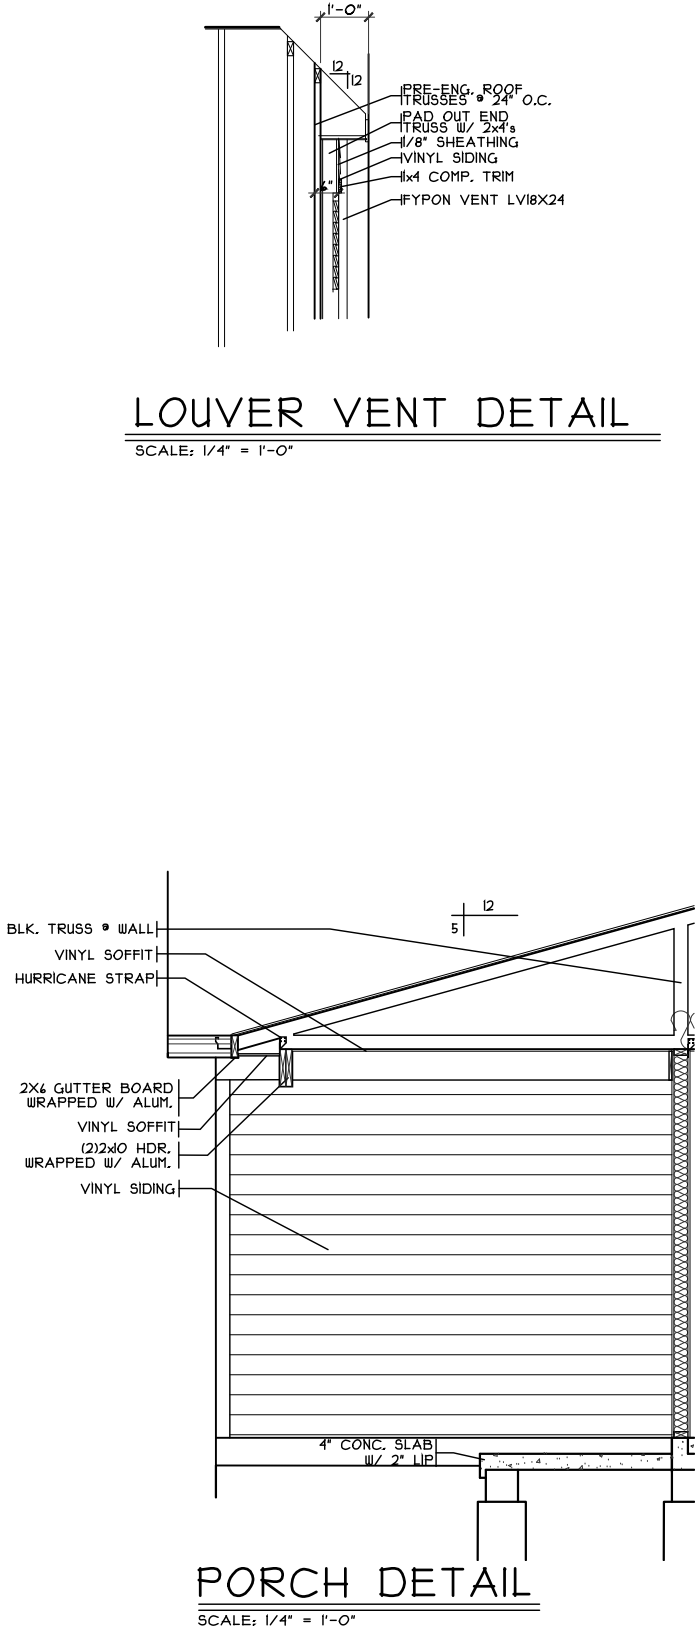

REAR ELEVATION

SCALE: 1/8" = 1'-0"

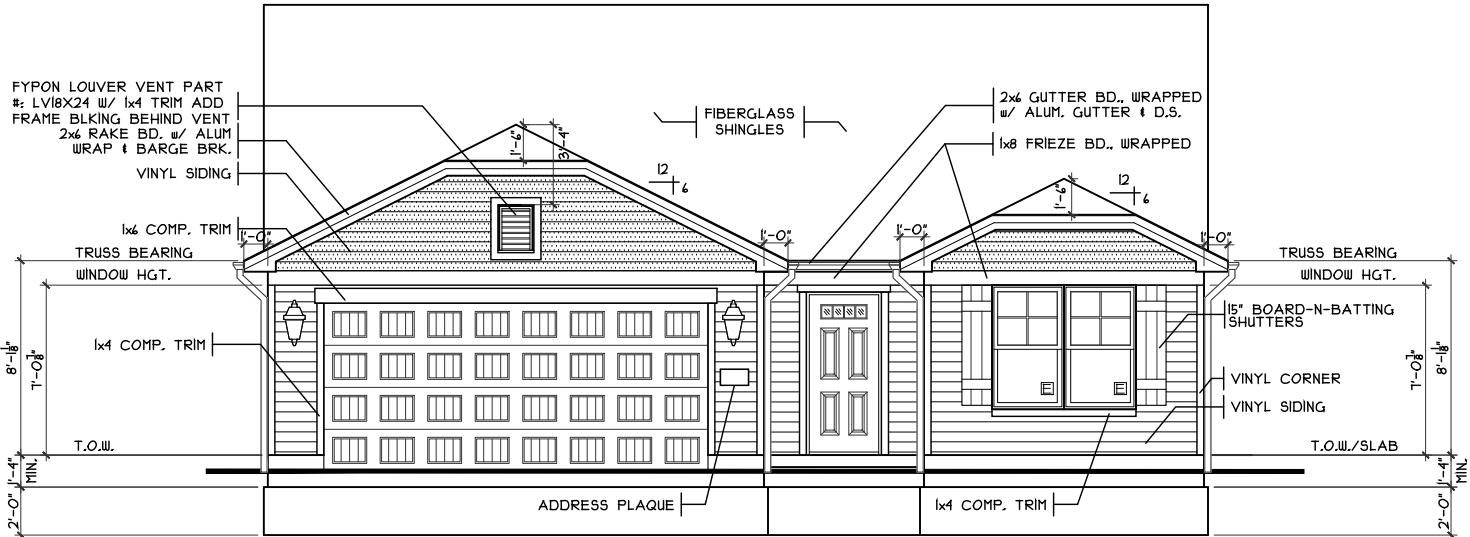

FRONT ELEVATION

SCALE: 1/8" = 1'-0"

| SHEET INDEX |                                    |
|-------------|------------------------------------|
| SHT#        | DESCRIPTION                        |
| A1          | Front and Rear Elevations          |
| A1a         | Left and Right Elevations          |
| A2          | Foundation Plan                    |
| A3          | First Floor Plan                   |
| A4          | Typical Wall Sections              |
| A5          | Typical Framing Details (Aluminum) |
| G1          | General Notes                      |

NOTE:  
PLANS PRINTED ON 24x36 SHEETS TO BE SCALABLE AT FULL SCALE. 1/4" = 1'-0"  
PLANS PRINTED ON 11x17 SHEETS TO BE SCALABLE AT HALF SCALE. 1/8" = 1'-0"

| R1495B3<br>PLAN INFO |      |
|----------------------|------|
| 3 BDRMS              |      |
| 2 BATHS              |      |
| 2 CAR GARAGE         |      |
| 1ST FLR. CLG.        |      |
| SQUARE FOOTAGE       |      |
| TOTAL                | 1495 |
| MAIN                 | 1495 |
| (SLAB)               | 1305 |
| GARAGE (SLAB)        | 380  |

| KEY PLAN |  |
|----------|--|
| 39'-0"   |  |
| 5'-4"    |  |

Front And Rear Elevations

Marion Slab - Style - Vinyl

Issue Dates

Review

Planned

Revised

CRISTO HOMES

7594-A Tylers Place Blvd.  
West Chester, OH 45069  
513.755.0570 www.cristohomes.com


Proposed Residence:  
Thomas Salamonsen  
1267 Blue Spruce Lane  
Timber Glen Lot 291

Wilmington  
Clinton County

513.755.0570

1 of 7


A1

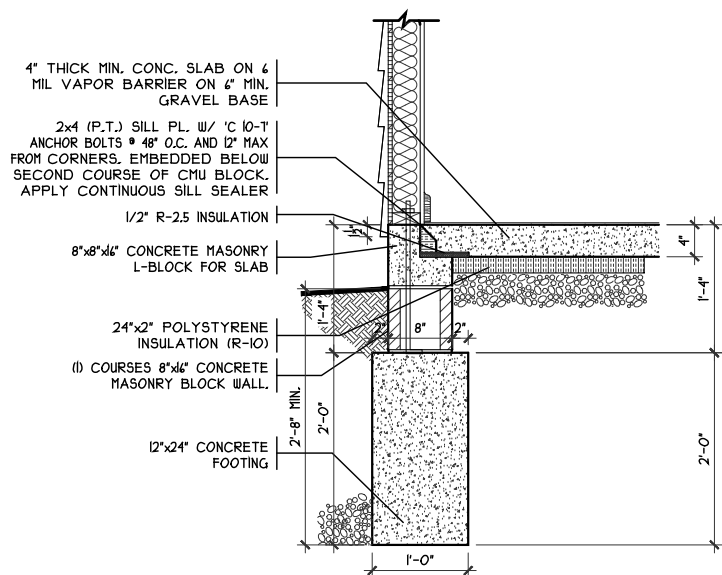

SOG DETAIL


---

SCALE: 1/8" = 1'-0"

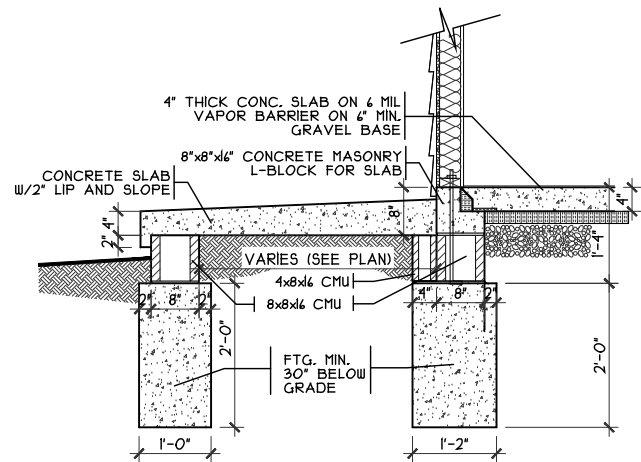


# PORCH DETAIL

SCALE: 3/8" = 1'-0"

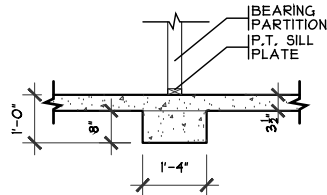

BEARING WALL FTG.  
SCALE: 1/4" = 1'-0"

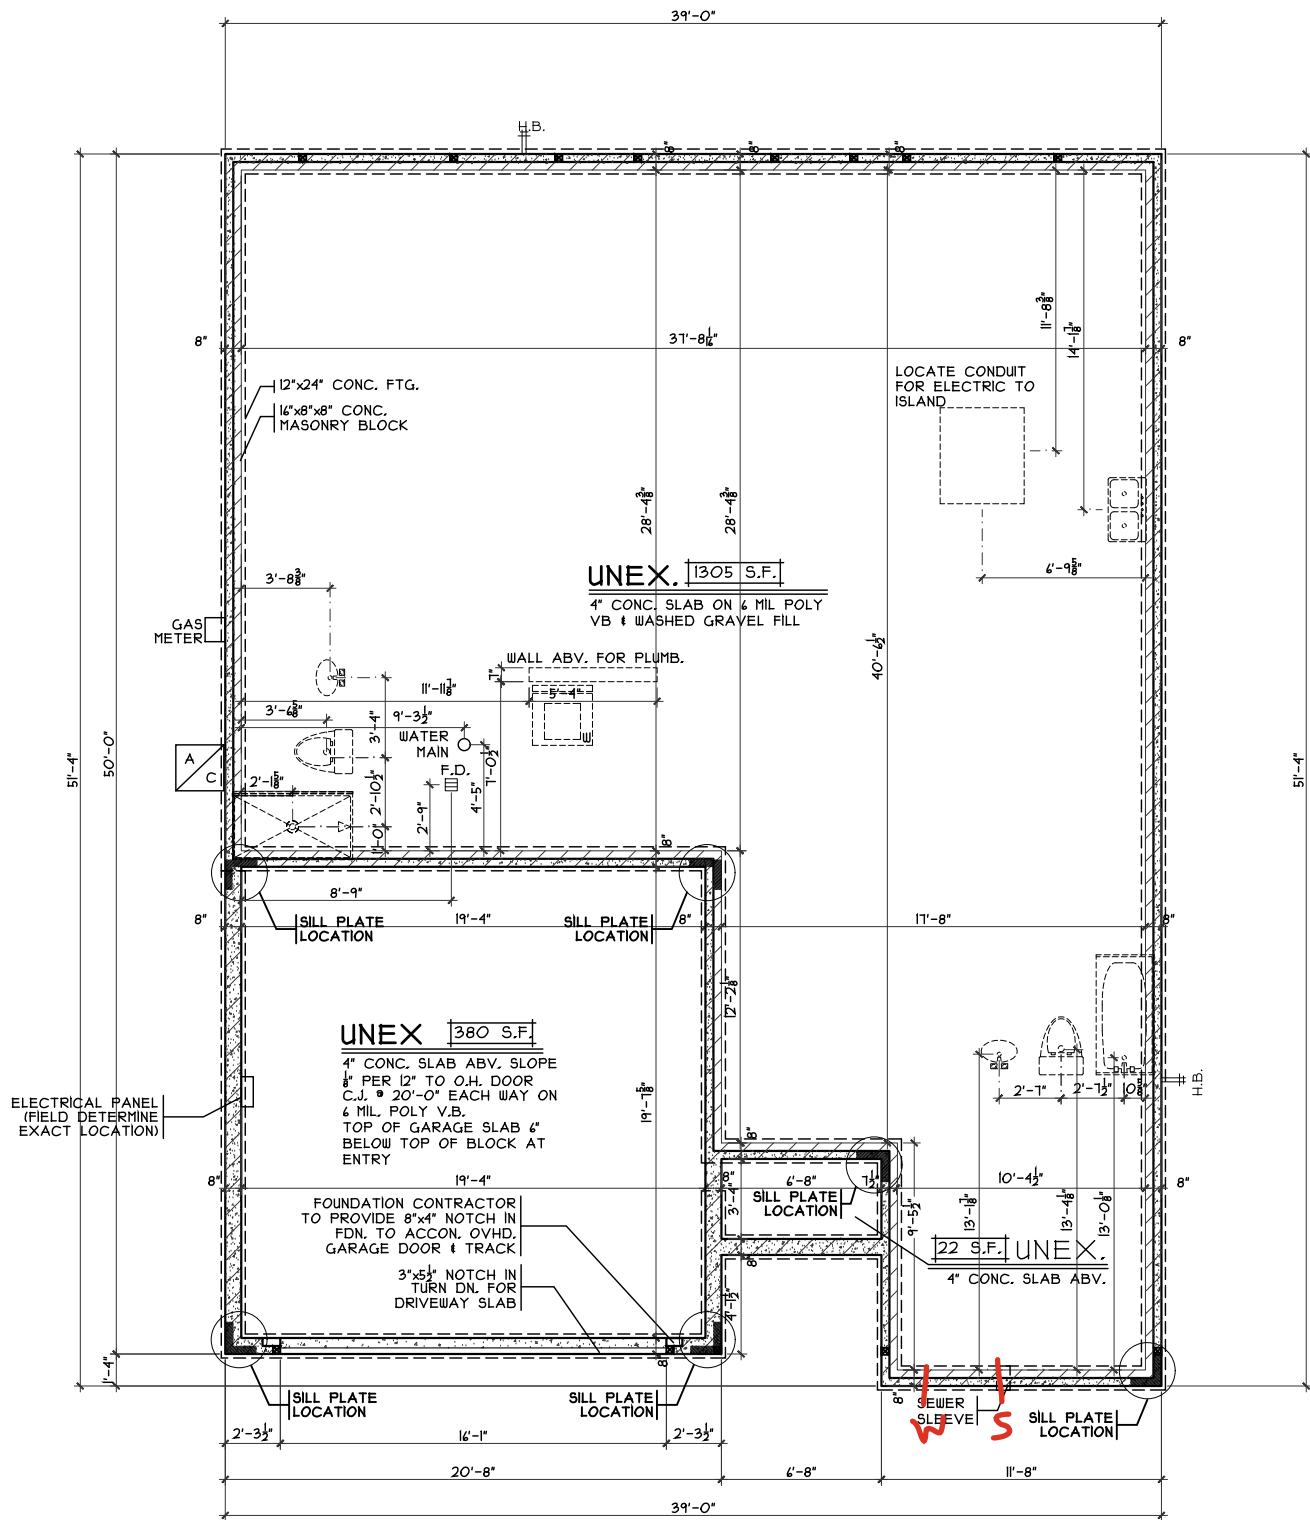

# FOUNDATION PLAN

