

TG 305  
1274 Blue Spruce Lane  
Wilmington, OH 45177

2 story basement - half bath in basement

Radon vent - MUST GO OUT ROOF !!

1 tub

1 shower - 2 valves on master shower

2 hose bibs - no valves required




ice maker

AA on kit


Laundry Tub

House pays to add pressure regulator - install it

Gas Furnace

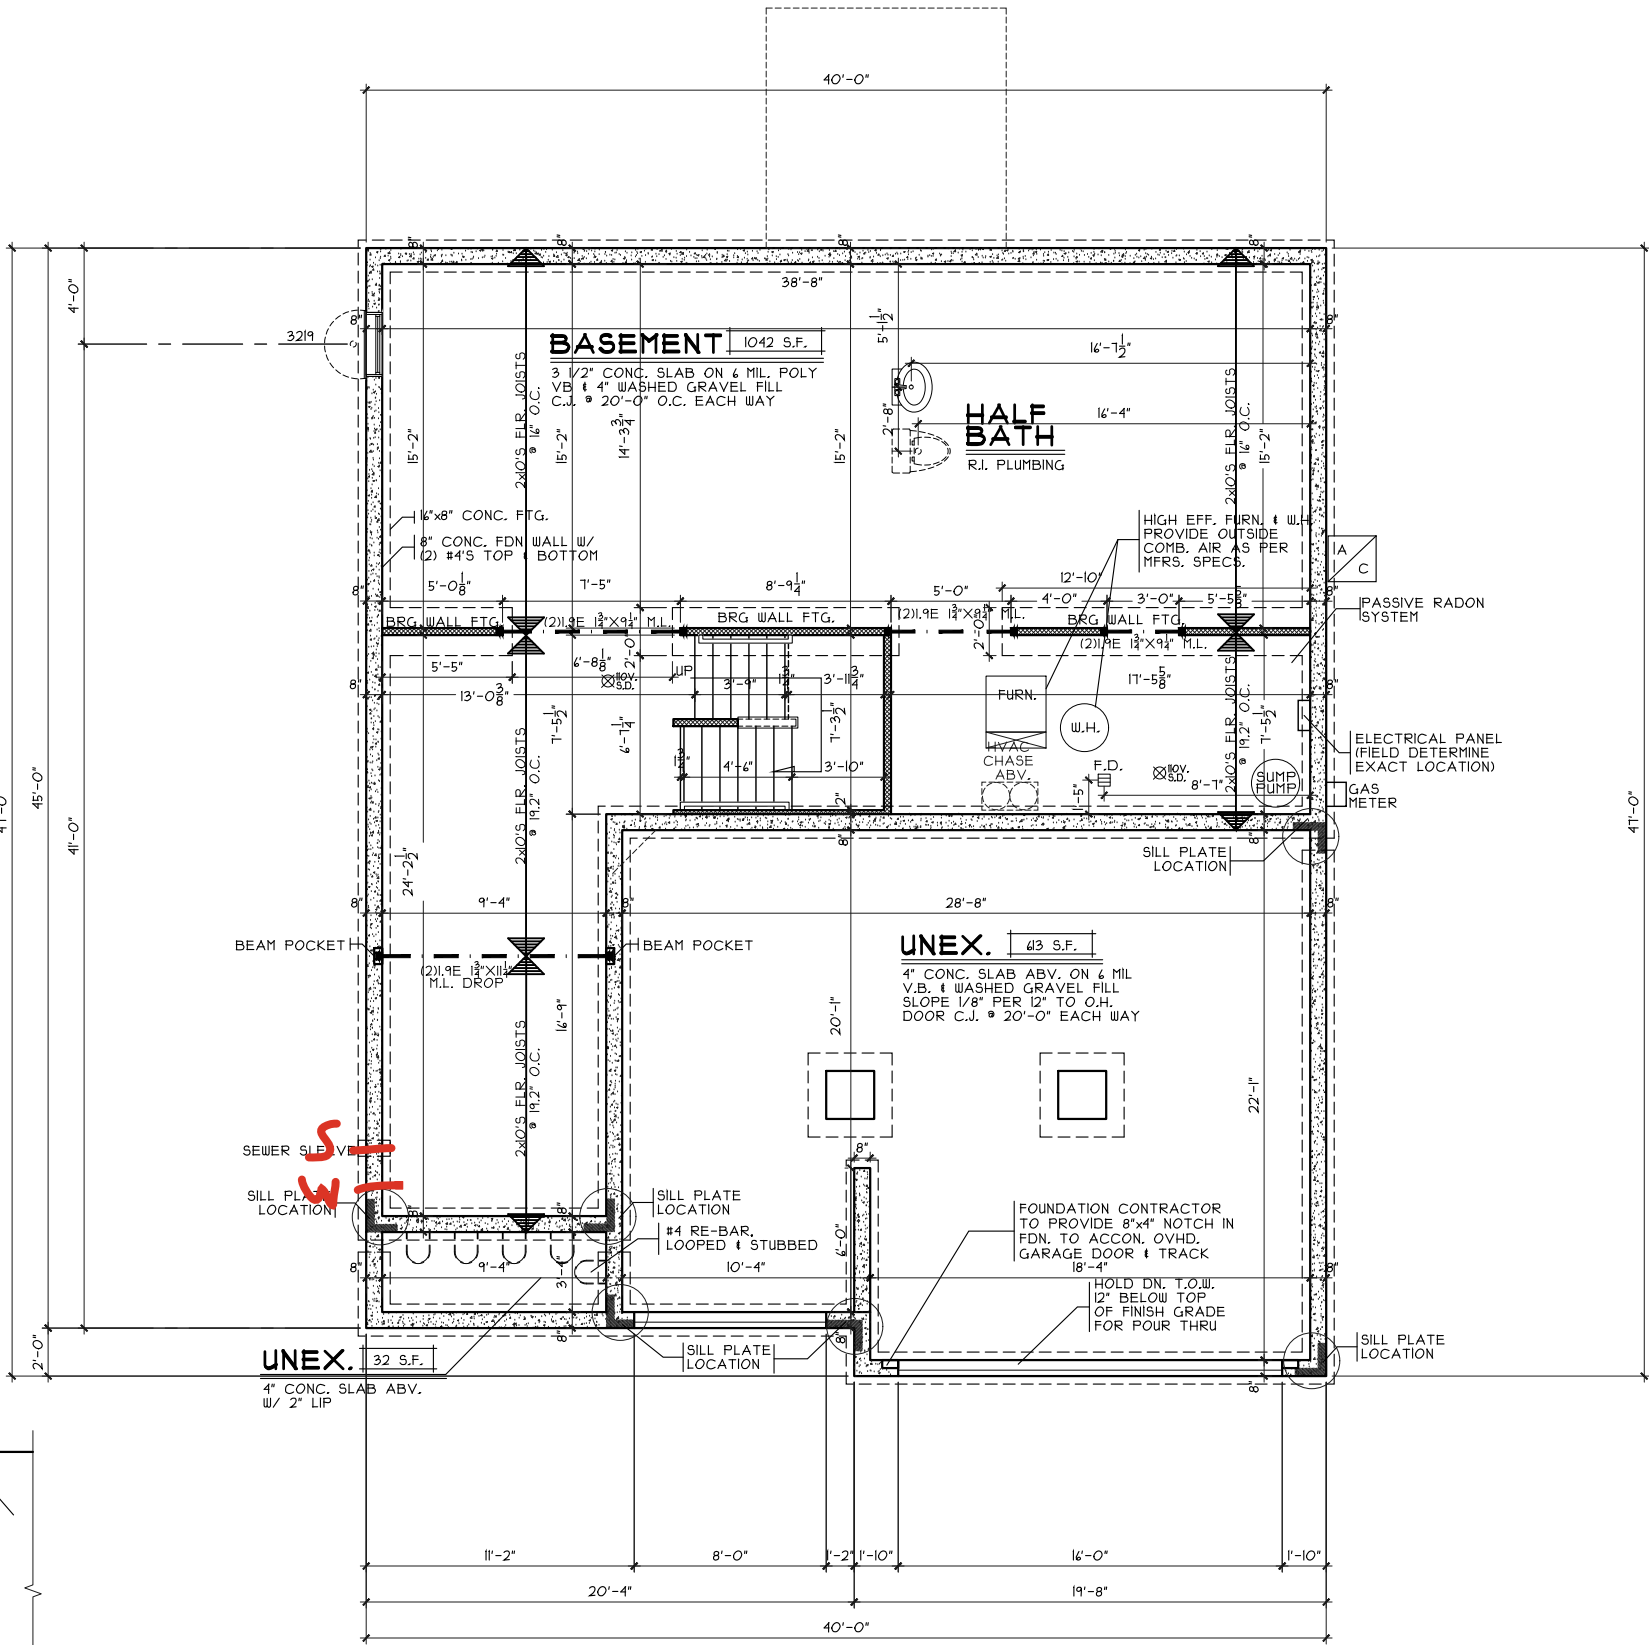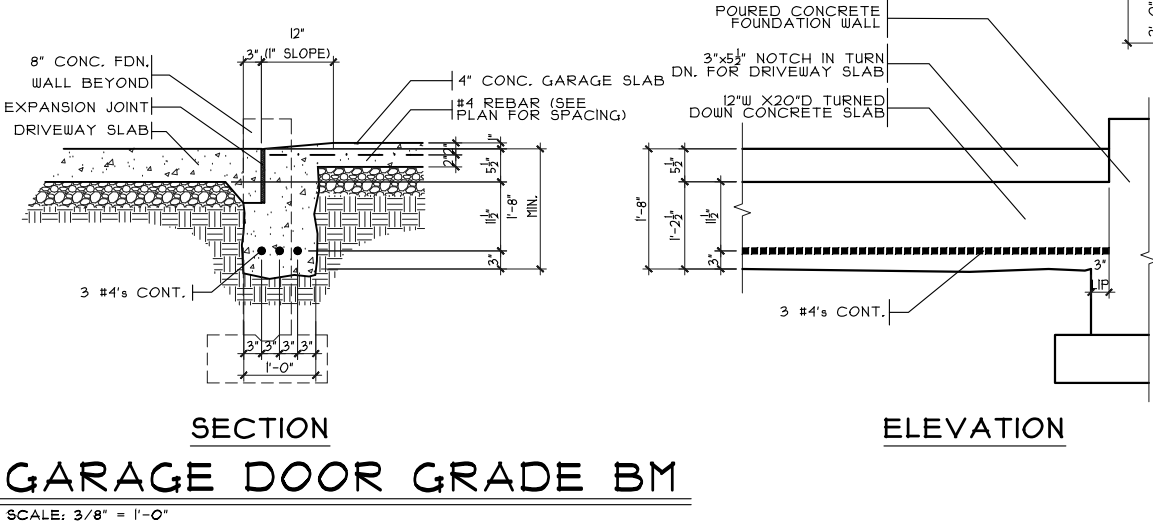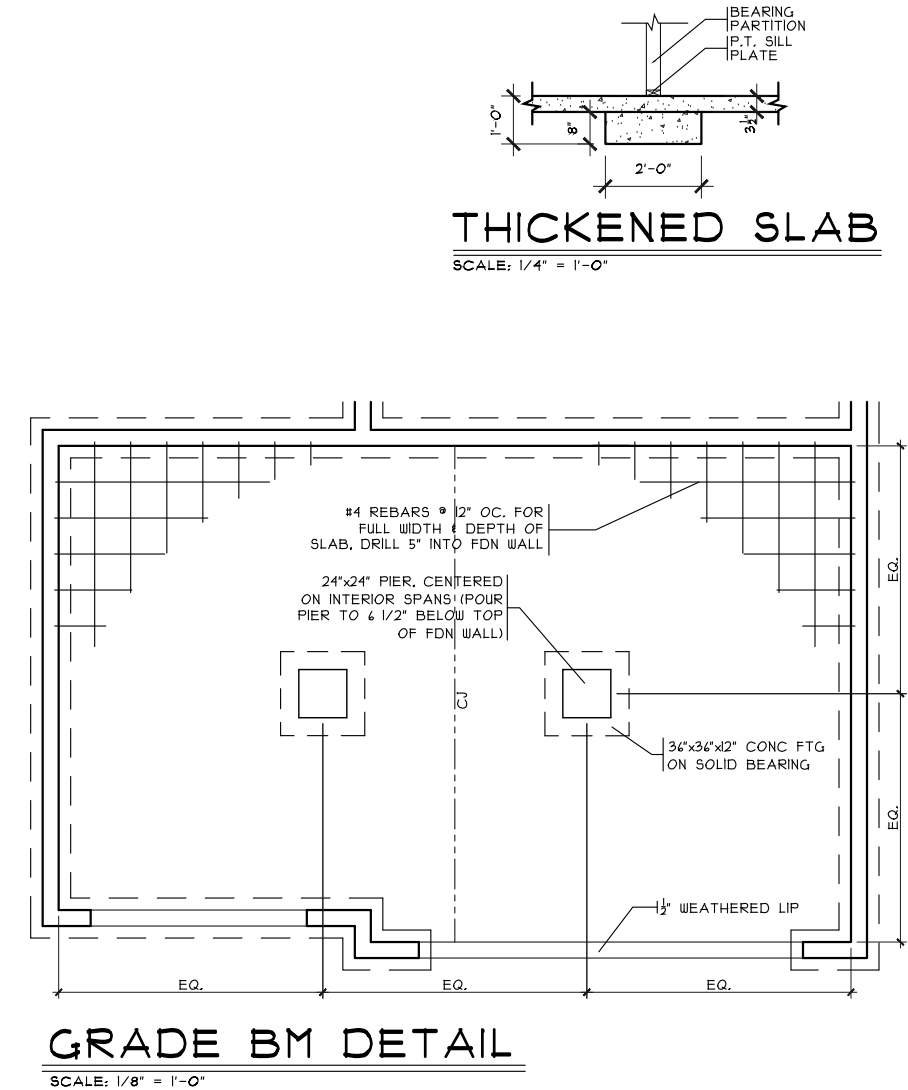

**NOTE:**  
■ DENOTES BEARING CRIPPLES. THERE SHOULD BE ONE CRIPPLE FOR EACH BEARING MEMBER. CONTINUOUS TO SOLID BEARING BELOW.

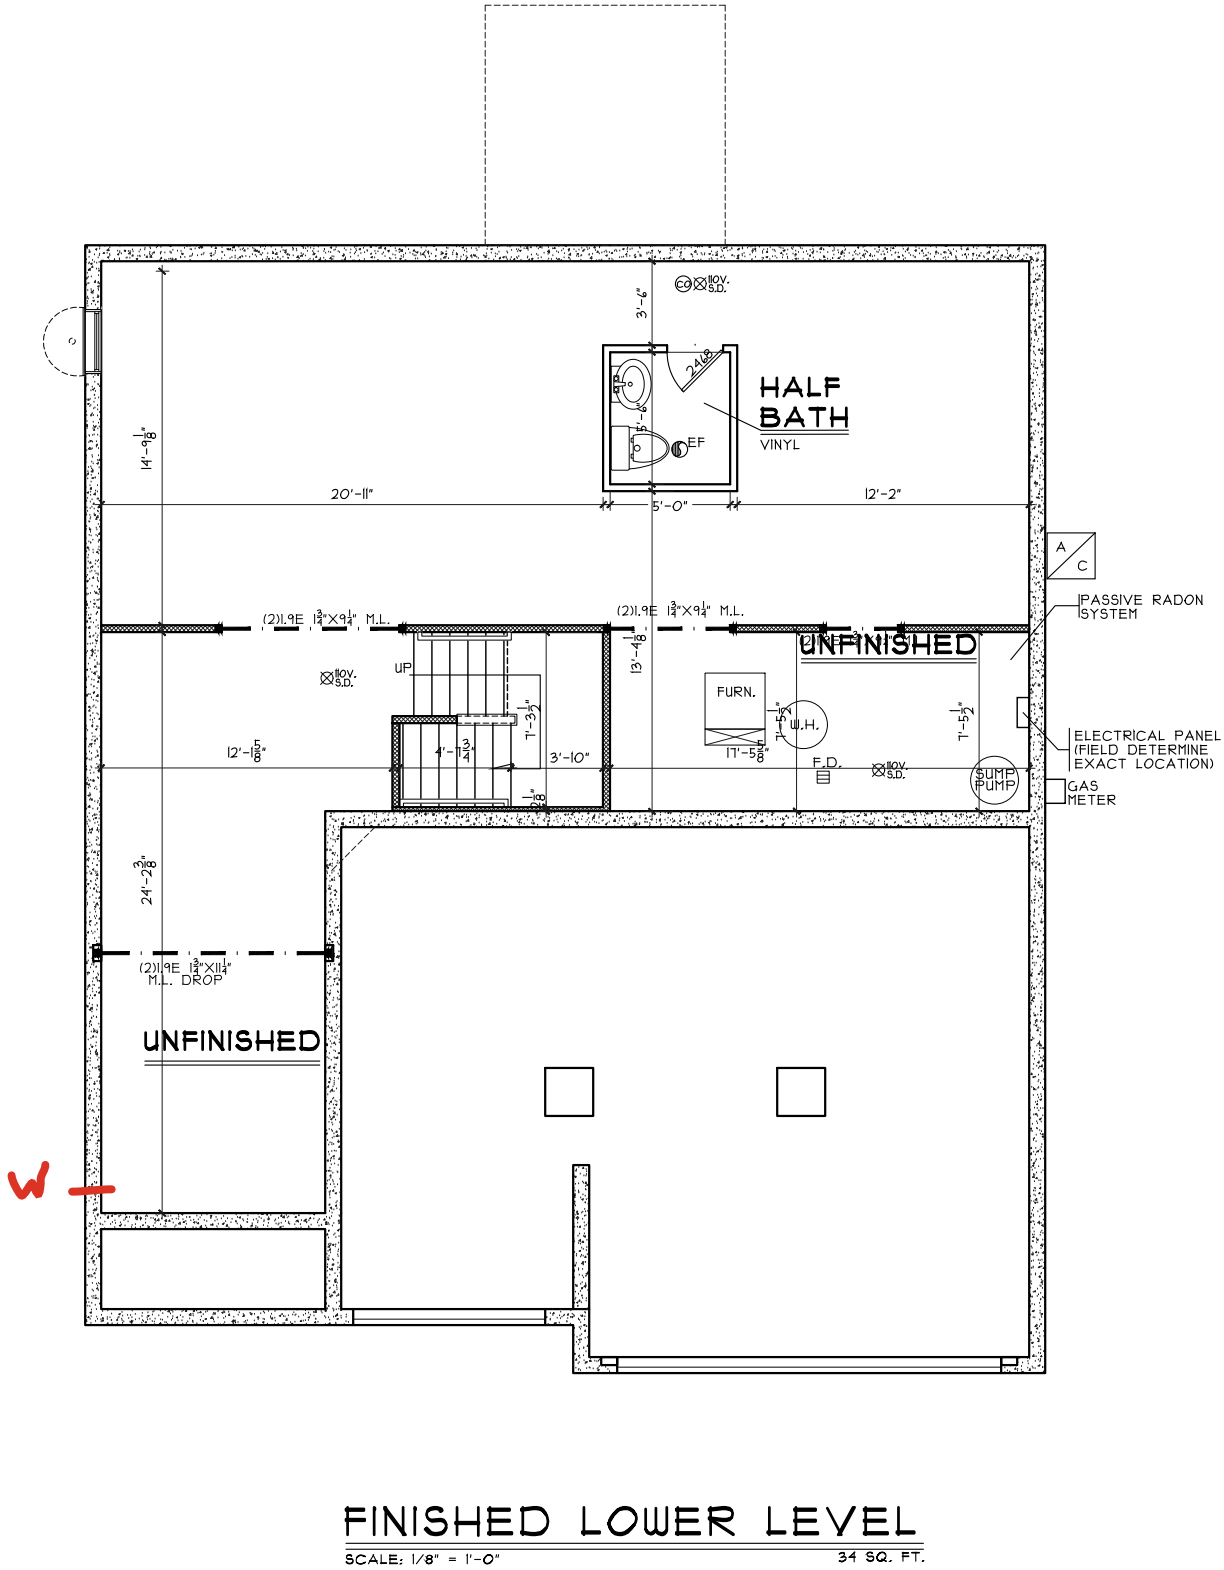

A2a

Finished Lower Level



7894-A Tyens Place Blvd.  
West Chester, OH 40869  
513.755.0770 • www.cristohomes.com

Royal - TG-305

Proposed Residence:

Scott Williams


1274 Blue Spruce Lane

Timber Glen Lot-305


Wilmington

Clinton County


| Caraway - C1   | Vinyl | Issue Dates |
|---|-------|-------------|
| Cristo Homes reserves all property rights in these plans. These plans are not to be reproduced, changed, or copied in any manner. They are not to be given to a third party, either in full or in part, without first receiving written permission from Cristo Homes. In the event these plans are used by a third party, Cristo Homes shall be held harmless. |       | Review      |
|   |       |             |
|   |       |             |
|   |       |             |
|   |       |             |
|   |       |             |

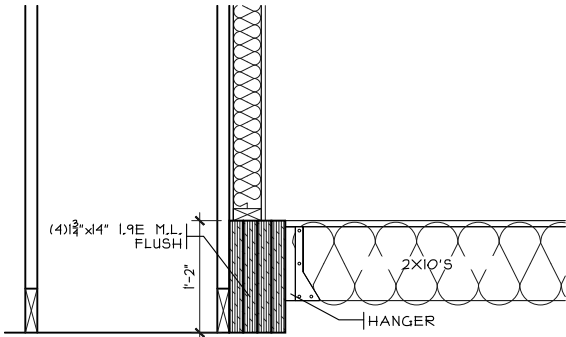

**GARAGE DETAIL**  
SCALE: 1/2" = 1'-0"

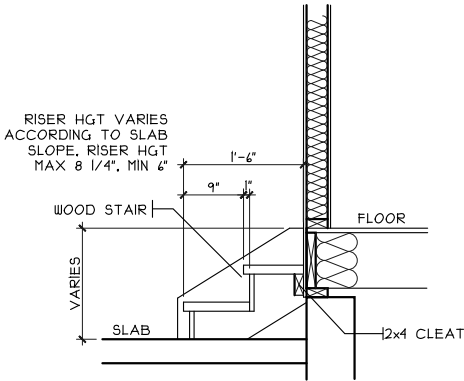

**GARAGE STEPS**  
SCALE: 1/8" = 1'-0"

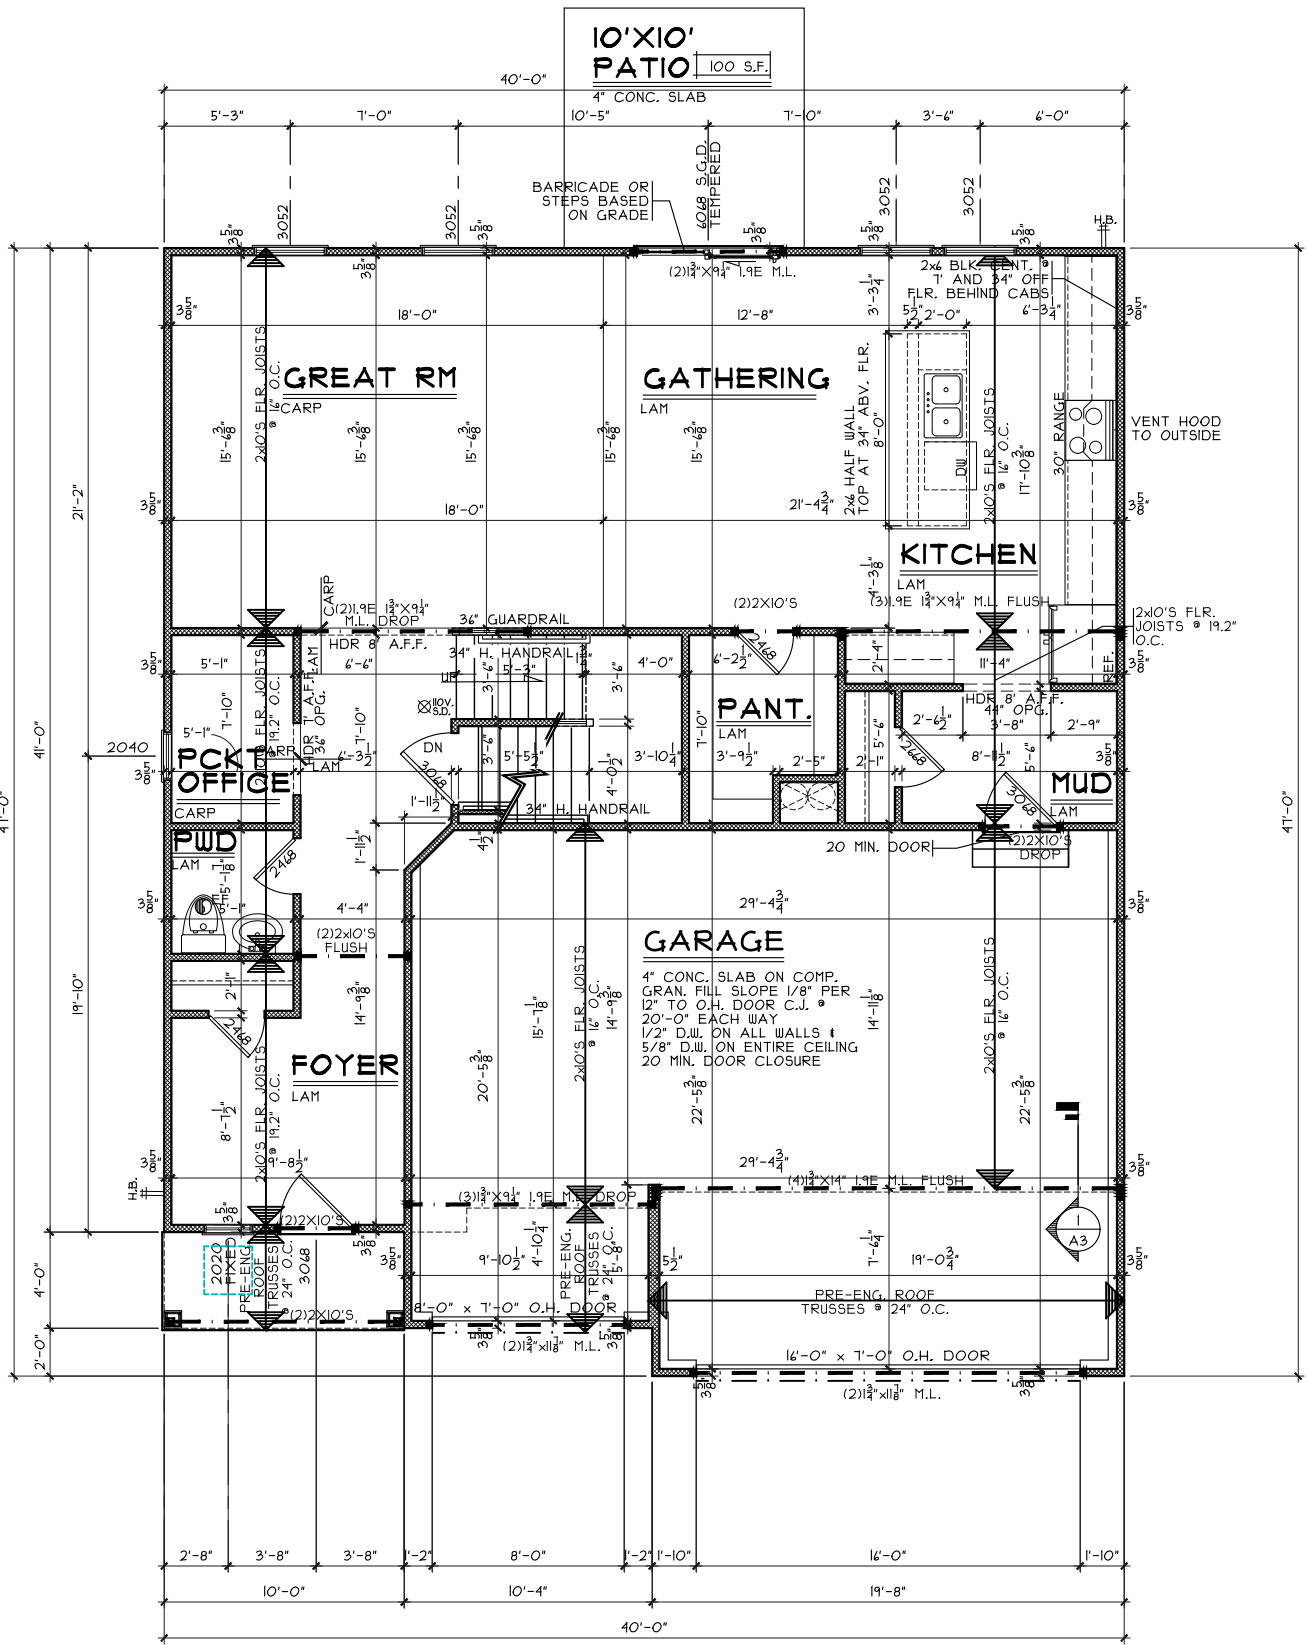

**FIRST FLOOR PLAN**  
SCALE: 1/8" = 1'-0" 1145 SQ. FT.

First Floor Plan

Plan : Caraway  
Date : 3.6.2025  
Drawn : SDG  
Scale : As Noted  
Revised: 3.18.2025  
Sheet : 5 of 9



7894-A Tyens Place Blvd.  
West Chester, OH 43089  
513.755.0770 • www.cristohomes.com

Royal - TG-305

Proposed Residence:

Scott Williams  
1274 Blue Spruce Lane  
Timber Glen Lot-305

Wilmington  
Clinton County

Caraway - C1 Vinyl


Issue Dates

Cristo Homes reserves all property rights in these plans. These plans are not to be reproduced, changed, or copied in any manner. They are not to be given to a third party, either in full or in part, without first receiving written permission from Cristo Homes. In the event these plans are used by a third party, Cristo Homes shall be held harmless.

Review

A3

NOTE: ■ DENOTES BEARING CRIPPLES. THERE SHOULD BE ONE CRIPPLE FOR EACH BEARING MEMBER. CONTINUOUS TO SOLID BEARING BELOW.

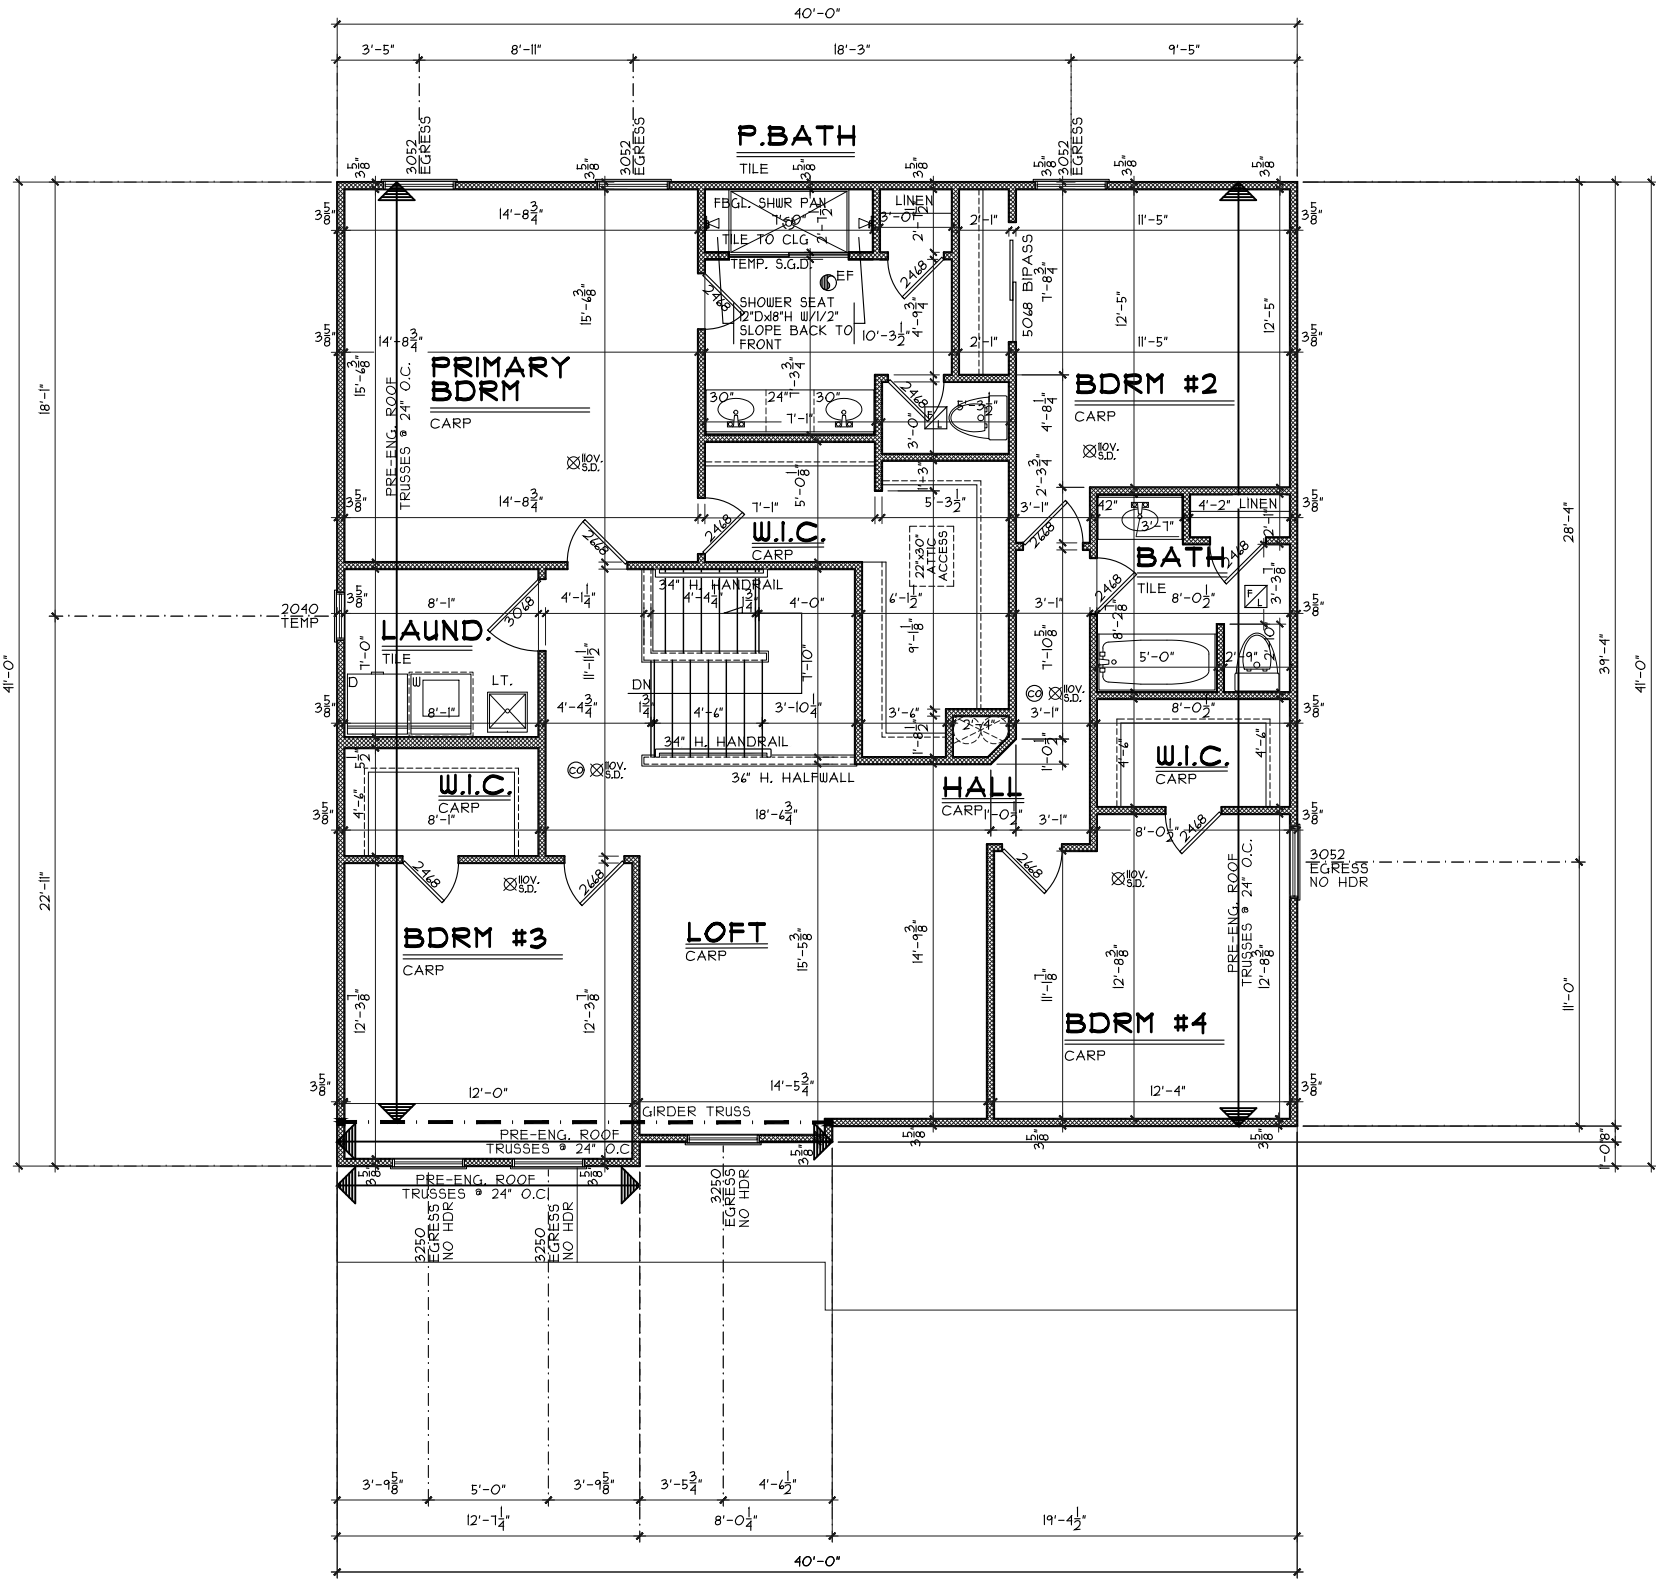

SECOND FLOOR PLAN  
SCALE: 1/8" = 1'-0" 1529 SQ. FT.

Second Floor Plan

Plan: Caraway  
Date : 3.6.2025  
Drawn: SDG  
Scale : As Noted  
Revised: 3.18.2025  
Sheet : 6 of 9



7894-A Tyens Place Blvd.  
West Chester, OH 45069  
513.755.0770 • www.cristohomes.com

Royal - TG-305

Proposed Residence:

Scott Williams  
1274 Blue Spruce Lane  
Timber Glen Lot-305

Wilmington  
Clinton County

Caraway - C1 Vinyl

Issue Dates

Cristo Homes reserves all property rights in these plans. These plans are not to be reproduced, changed, or copied in any manner. They are not to be given to a third party, either in full or in part, without first receiving written permission from Cristo Homes. In the event these plans are used by a third party, Cristo Homes shall be held harmless.

Review

A4