

TG 319  
490 Red Maple Lane  
Wilmington, OH 45177

1 story basement - 3pc rough

1 tub

1 shower

softner bypass

Laundry Tub






2 hose bibs - no valves required

ice maker

AA on kit

House pays to add pressure regulator - install it

Gas Furnace

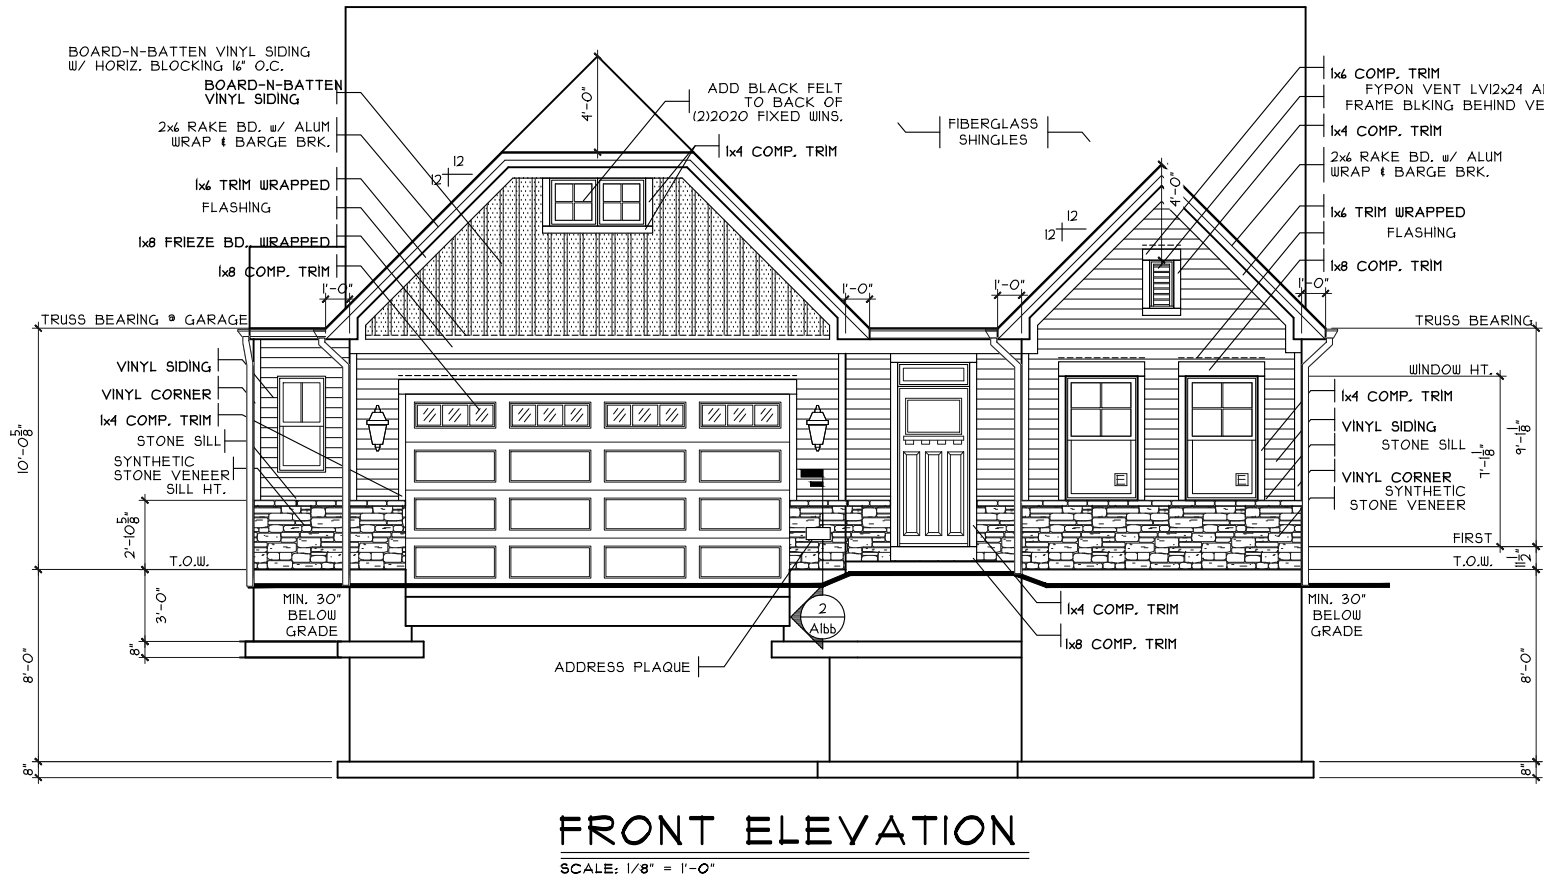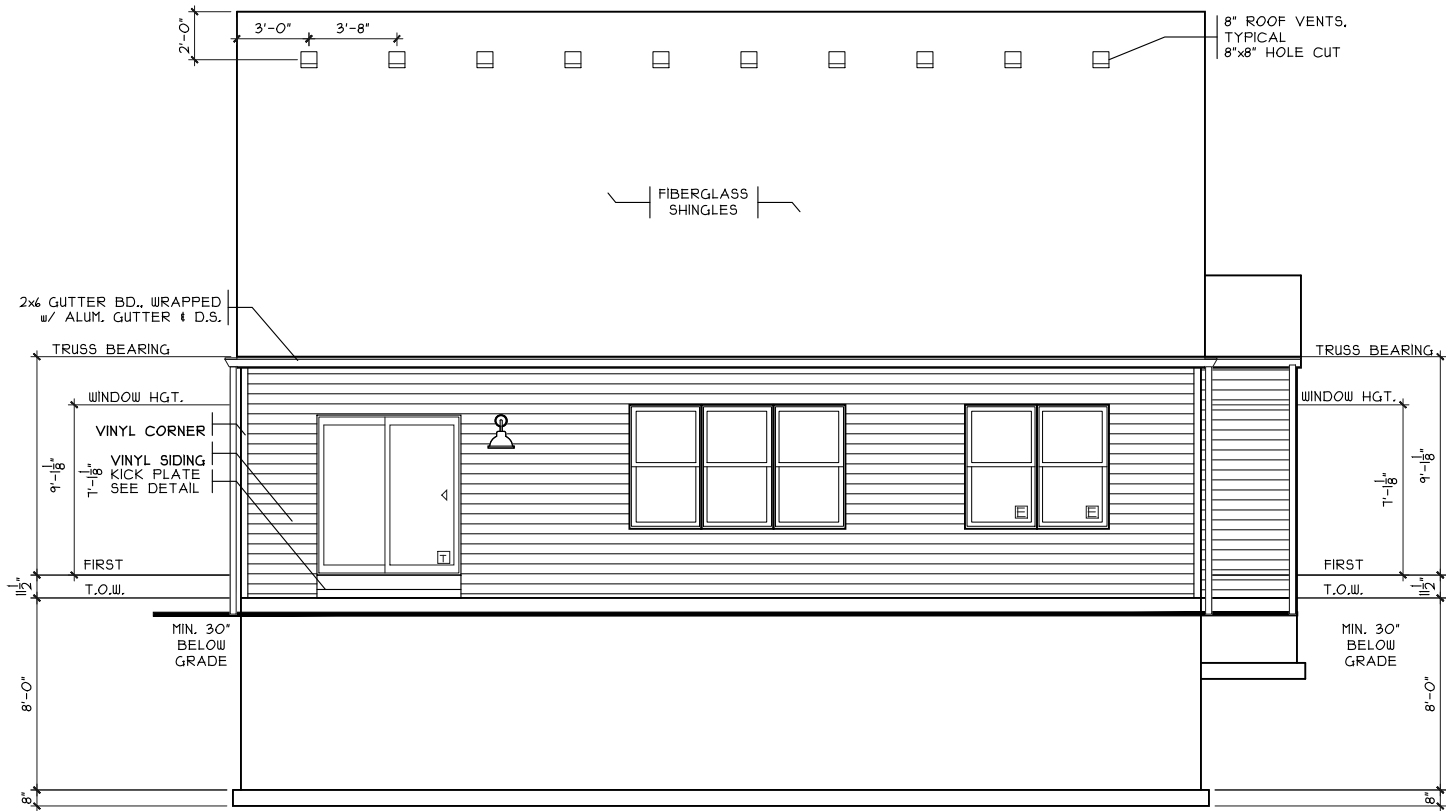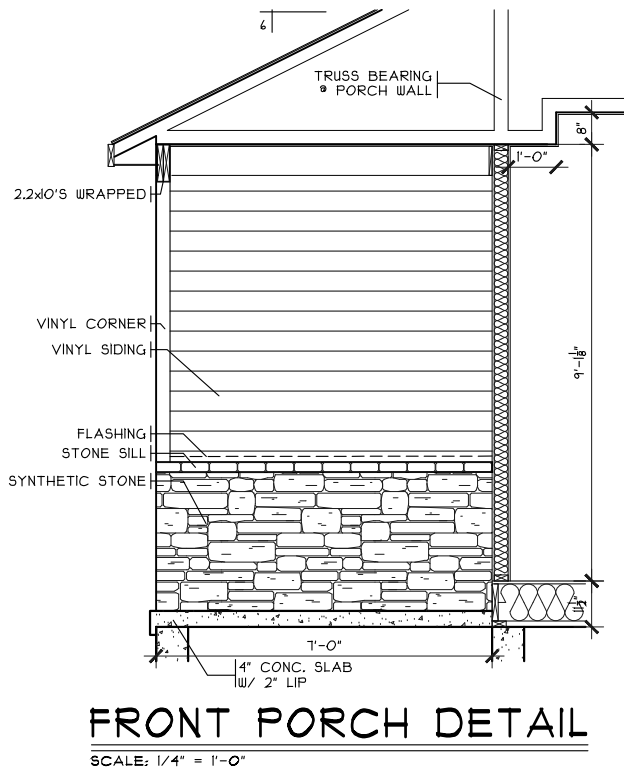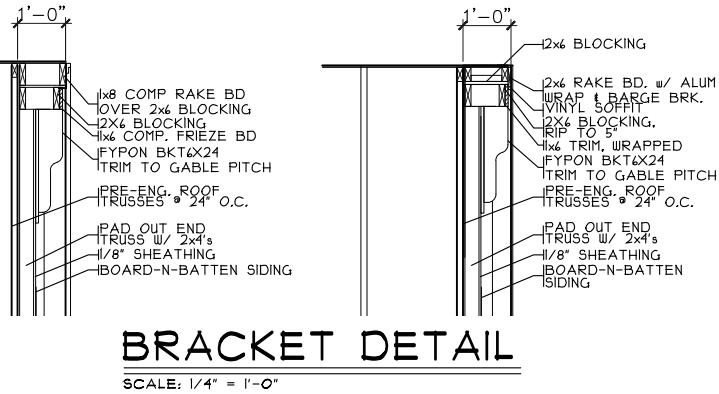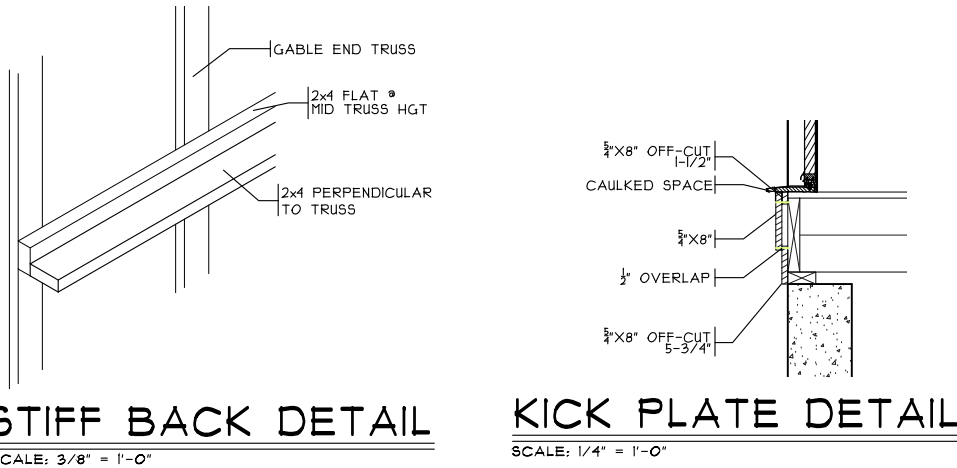

| SHEET INDEX |                                     |
|-------------|-------------------------------------|
| SHT#        | DESCRIPTION                         |
| A1          | Front and Rear Elevations A         |
| A1a         | Left and Right Elevations A         |
| A2          | Foundation Plan                     |
| A3          | First Floor Plan                    |
| A4          | Typical Wall Sections/Stair Section |
| A5          | Typical Framing Details (Aluminum)  |
| G1          | General Notes                       |

NOTE:  
PLANS PRINTED ON 24x36 SHEETS TO  
BE SCALABLE AT FULL SCALE. 1/4" =  
1'-0"  
PLANS PRINTED ON 11x17 SHEETS TO BE  
SCALABLE AT HALF SCALE. 1/8" = 1'-0"

| PLAN INFO.     |               |
|----------------|---------------|
| R191B3         |               |
| 3              | BDRMS         |
| 2              | BATH          |
| 2              | CAR GARAGE    |
| 9'             | 1ST FLR. CLG. |
| SQUARE FOOTAGE |               |
| TOTAL          | 1806          |
| FIRST          | 1806          |
| SECOND         | N/A           |
| LOW, LEV. FIN. | N/A           |
| LOWER (SLAB)   | 1671          |
| GAR. (SLAB)    | 459           |

