


TG 322
526 Red Maple Lane
Wilmington, OH 45177


2 story basement
Vent Floor Drain
1 tub
1 shower
2 hose bibs - no valves required
ice maker
Vent Kitchen
House pays to add pressure regulator - install it

Gas Furnace

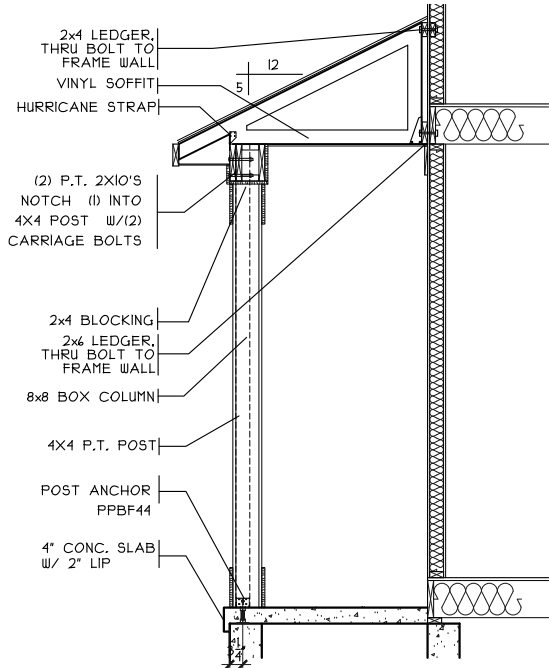


PORCH DETAIL

SCALE: 1/4" = 1'-0"

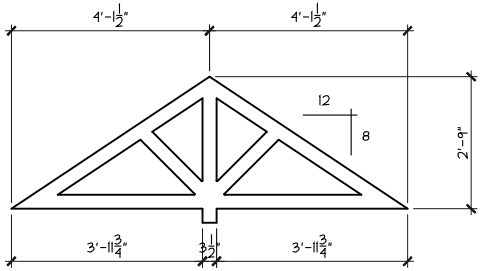


PEDIMENT DETAIL

SCALE: 1/4" = 1'-0"

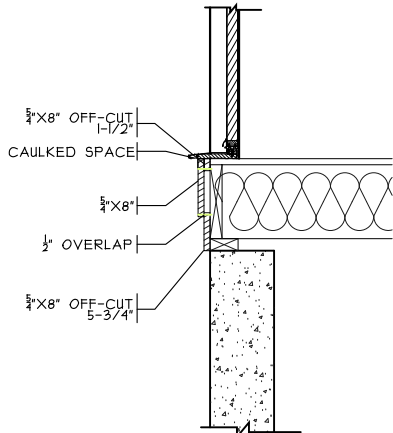


KICK PLATE DETAIL

SCALE: 1/2" = 1'-0"

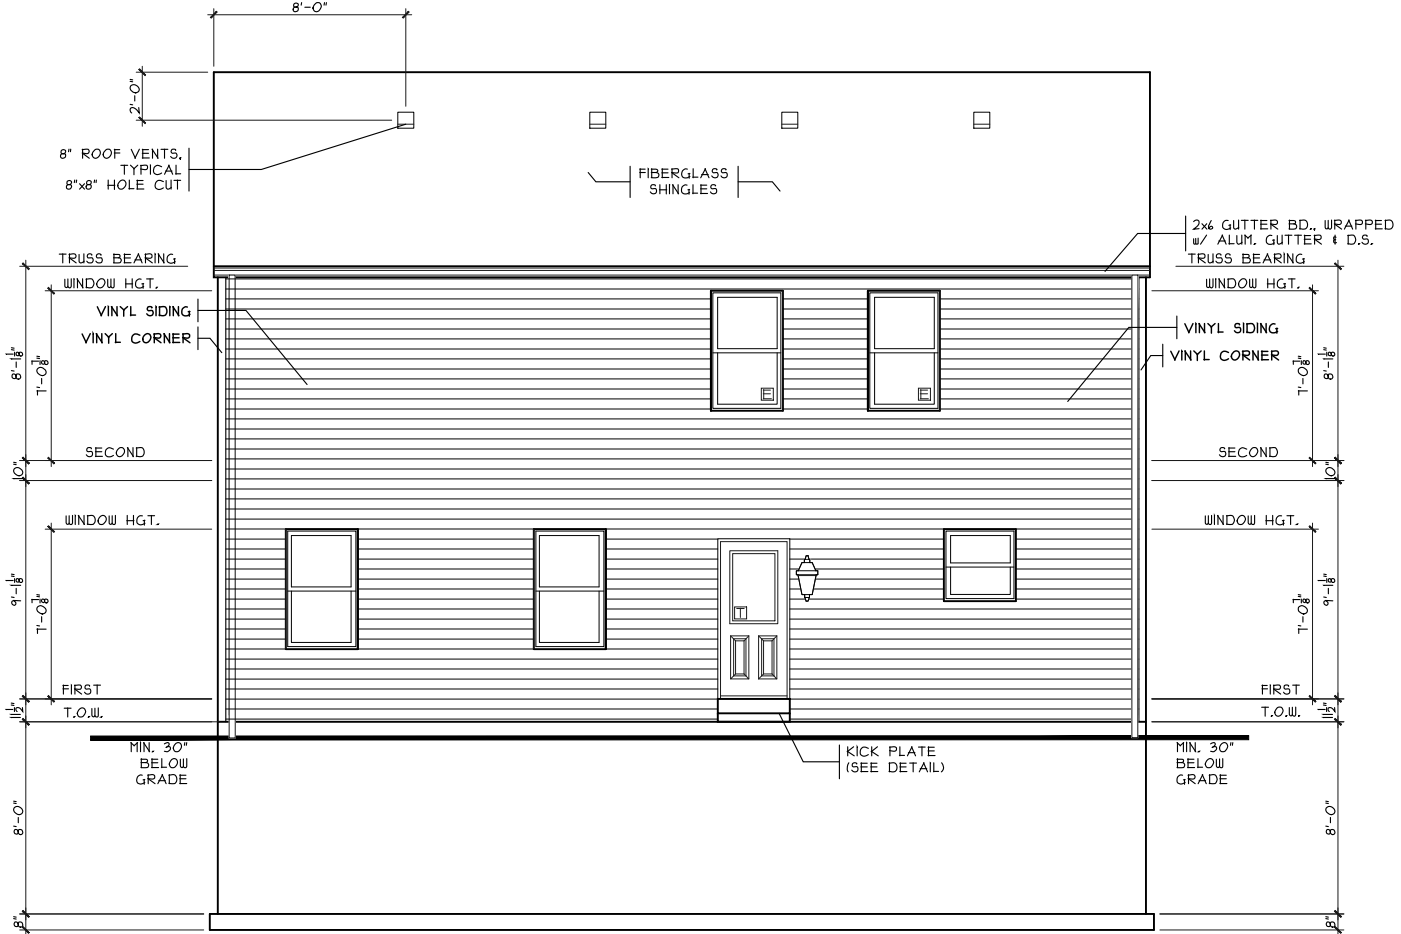

REAR ELEVATION

SCALE: 1/8" = 1'-0"

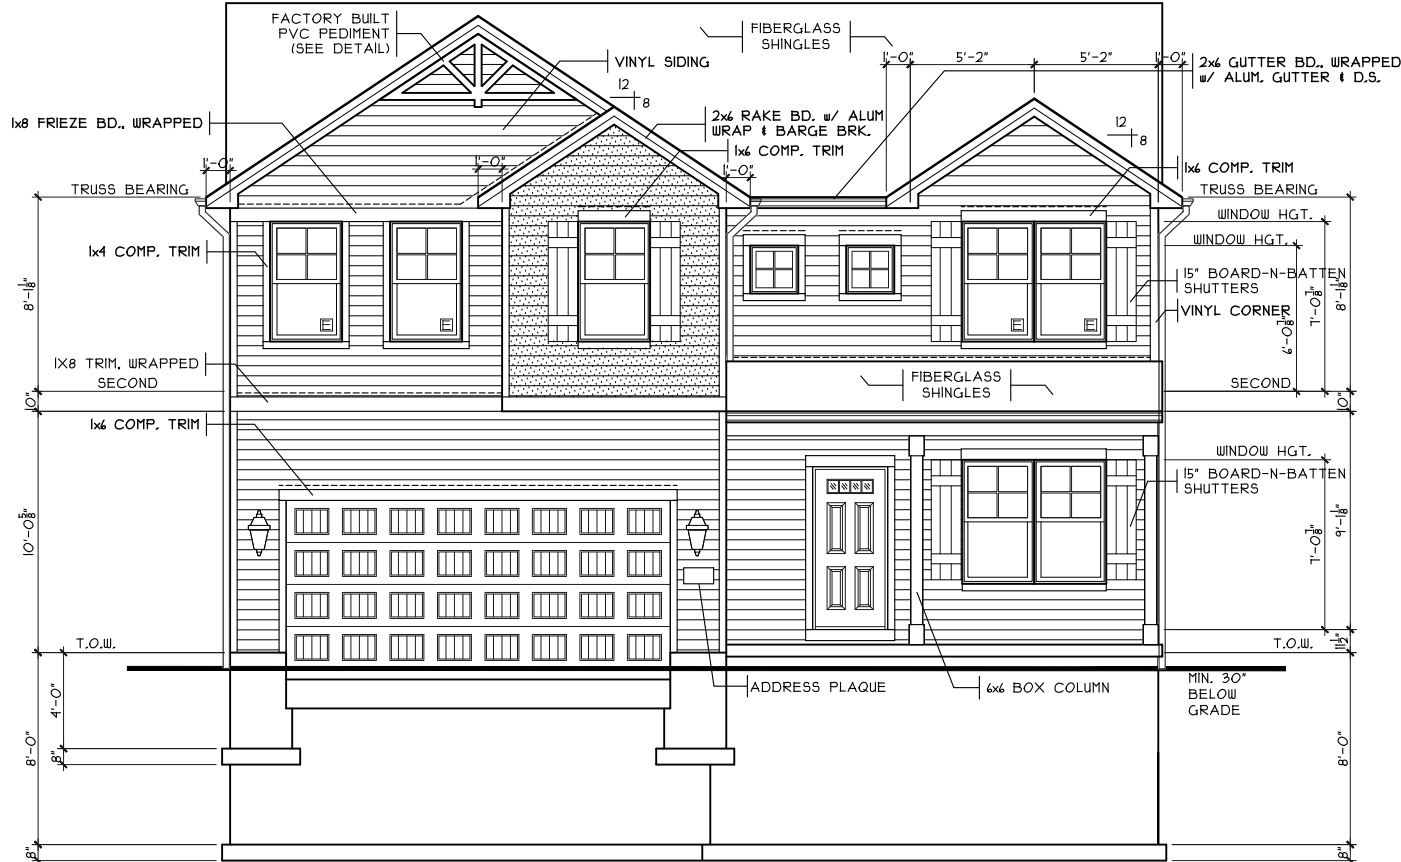


FRONT ELEVATION

SCALE: 1/8" = 1'-0"

SHEET INDEX	
SHT#	DESCRIPTION
A1	Front and Rear Elevations (A)
A1a	Left and Right Elevations (A)
A2	Foundation Plan
A2a	Lower Level Plan
A3	First Floor Plan
A3a	Portal Framing Detail
A4	Second Floor Plan
A5	Typical Wall Sections/Stair Section
A6	Typical Framing Details (Aluminum)
G1	General Notes

NOTE:
PLANS PRINTED ON 24x36 SHEETS TO BE SCALABLE AT FULL SCALE. 1/4" = 1'-0".
PLANS PRINTED ON 11x17 SHEETS TO BE SCALABLE AT HALF SCALE. 1/8" = 1'-0".

2S2156B4 PLAN INFO	
4	BDRMS
2.5	BATHS
2	CAR GARAGE
9	1ST FLR. CLG.
SQUARE FOOTAGE	
TOTAL	2154
MAIN	883
UPPER	1213
LOWER(FINISH)	911
LOWER(SLAB)	980
GARAGE(SLAB)	914

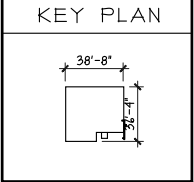

KEY PLAN

Front And Rear Elevations

Plan: Edenwood Basement
Date : 3/26/25
Drawn: DS
Scale : As Noted
Revised: 5/1/25
Sheet : 1 of 8

Royal - TG-322

Proposed Residence:

Shawn Crawford
526 Red Maple Lane
Timber Glen - 322

Edenwood - Style - Vinyl

Issue Dates

Cristo Homes reserves all property rights in these plans. These plans are not to be reproduced, changed, or copied in any manner. They are not to be given to a third party, either in full or in part, without first receiving written permission from Cristo Homes. In the event these plans are used by a third party, Cristo Homes shall be held harmless.




Wilmington
Clinton

CRISTO HOMES

7594-A Tylers Place Blvd.
West Chester, OH 45069
513.755.0570 www.cristohomes.com

A1

FIN. LL WALL DETAIL

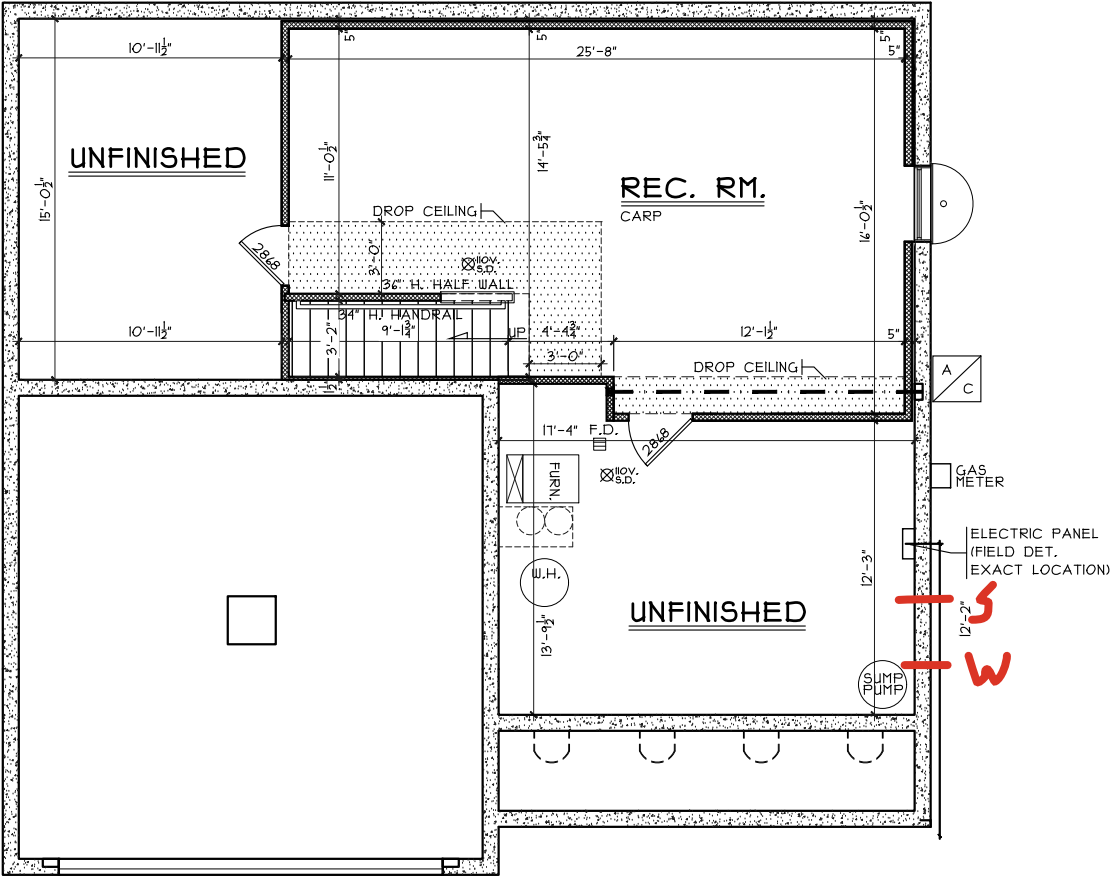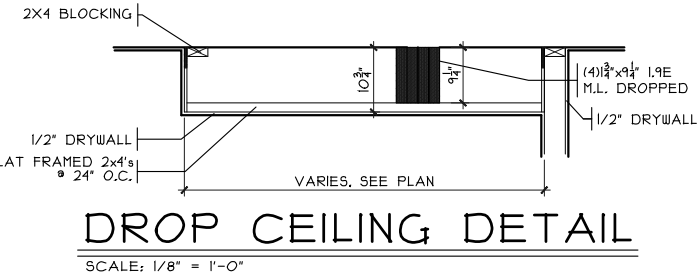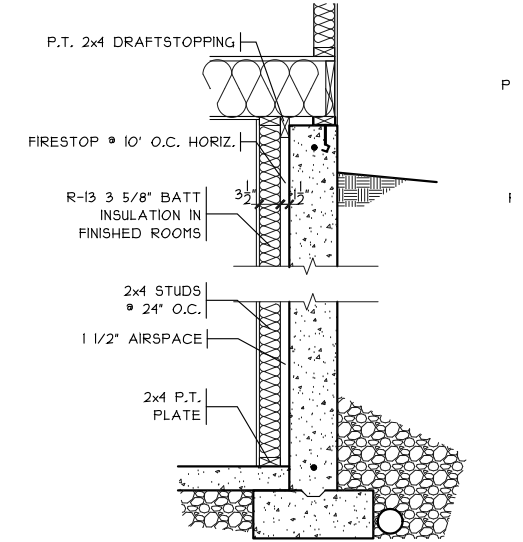

LOWER LEVEL PLAN

SCALE: 1/8" = 1'-0" 600 S.F.

A2a

Foundation Plan

Plan: Edenwood Basement
Date : 3/26/25
Drawn: DS
Scale : As Noted
Revised: 5/1/25
Sheet : 6 of 8

CRISTO HOMES

7594-A Tylers Place Blvd.
West Chester, OH 45069
513.755.0570 www.cristohomes.com

Royal - TG-322

Proposed Residence:
Shawn Crawford
526 Red Maple Lane
Timber Glen - 322

Wilmington
Clinton


Edenwood - Style - Vinyl

Issue Dates	
Review	

Cristo Homes reserves all property rights in these plans. These plans are not to be reproduced, changed, or copied in any manner. They are not to be given to a third party, either in full or in part, without first receiving written permission from Cristo Homes. In the event these plans are used by a third party, Cristo Homes shall be held harmless.




SCALE: 1/8" = 1'-0"

 

SCALE: 1/8" = 1'-0"




SCALE: 1/8" = 1'-0"

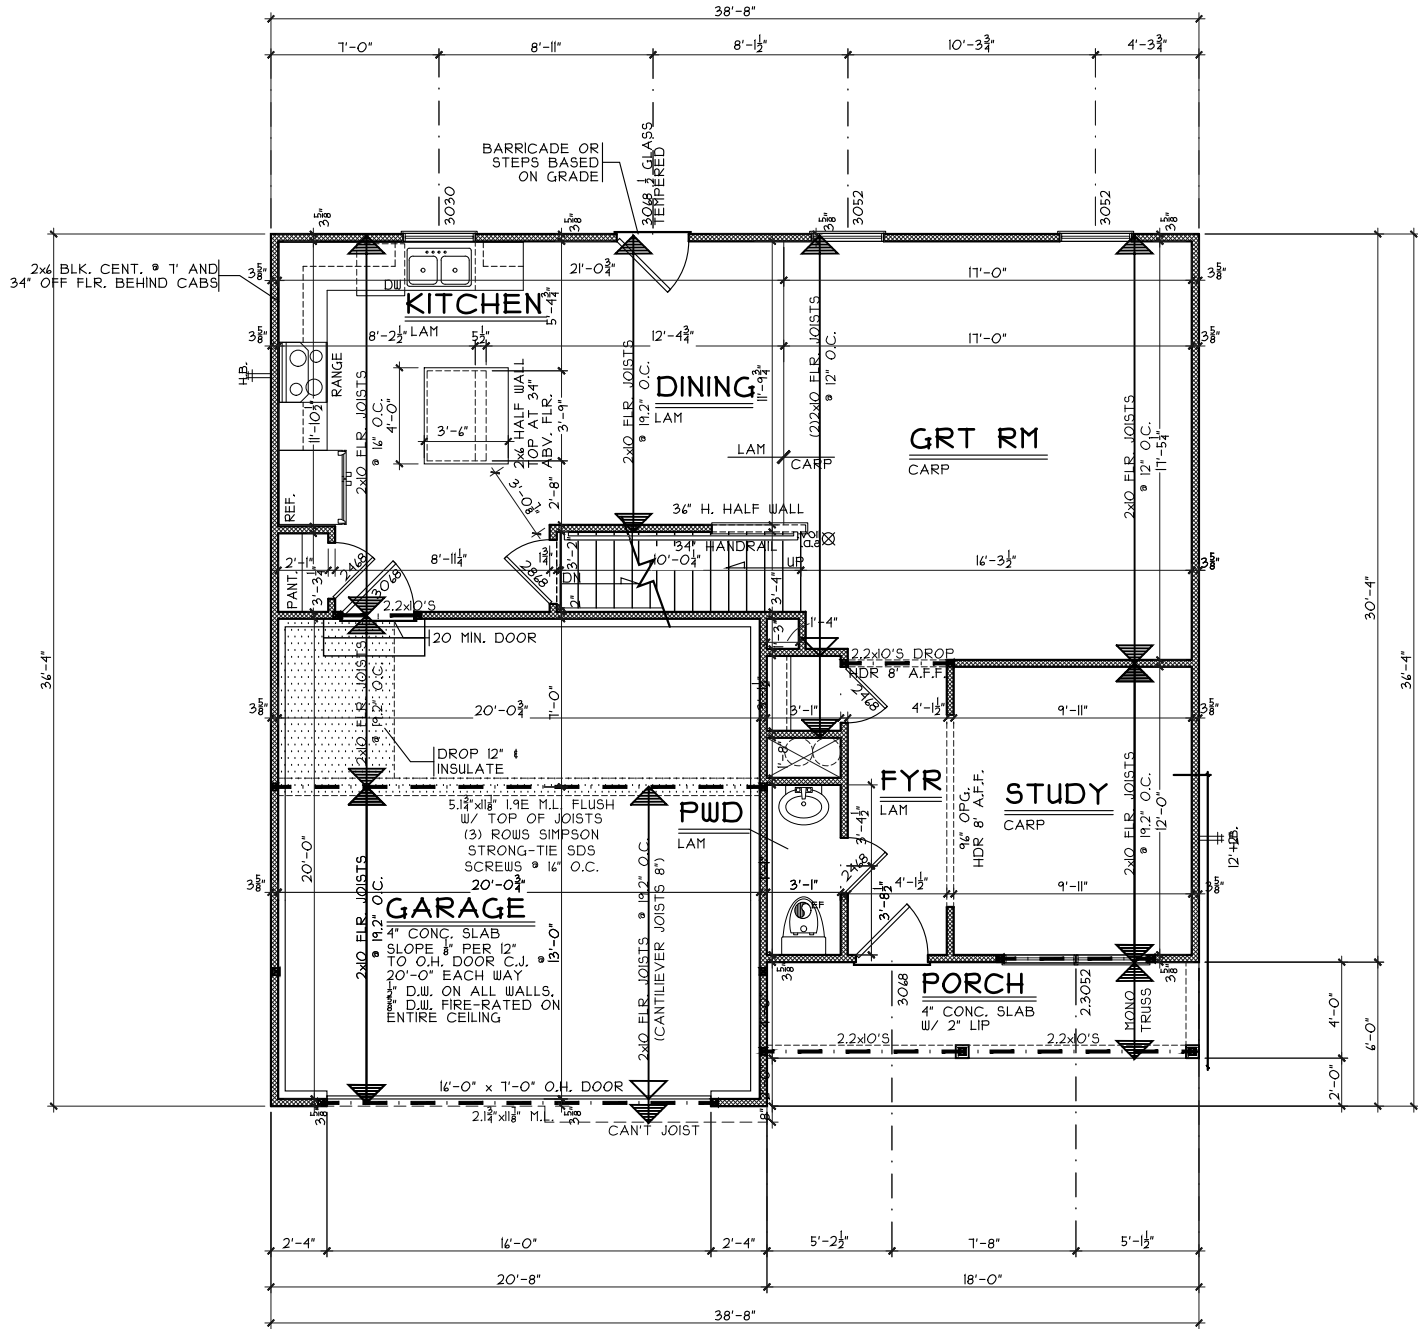

FIRST FLOOR PLAN

SCALE: $1/8" = 1'-0"$

883 S.F.

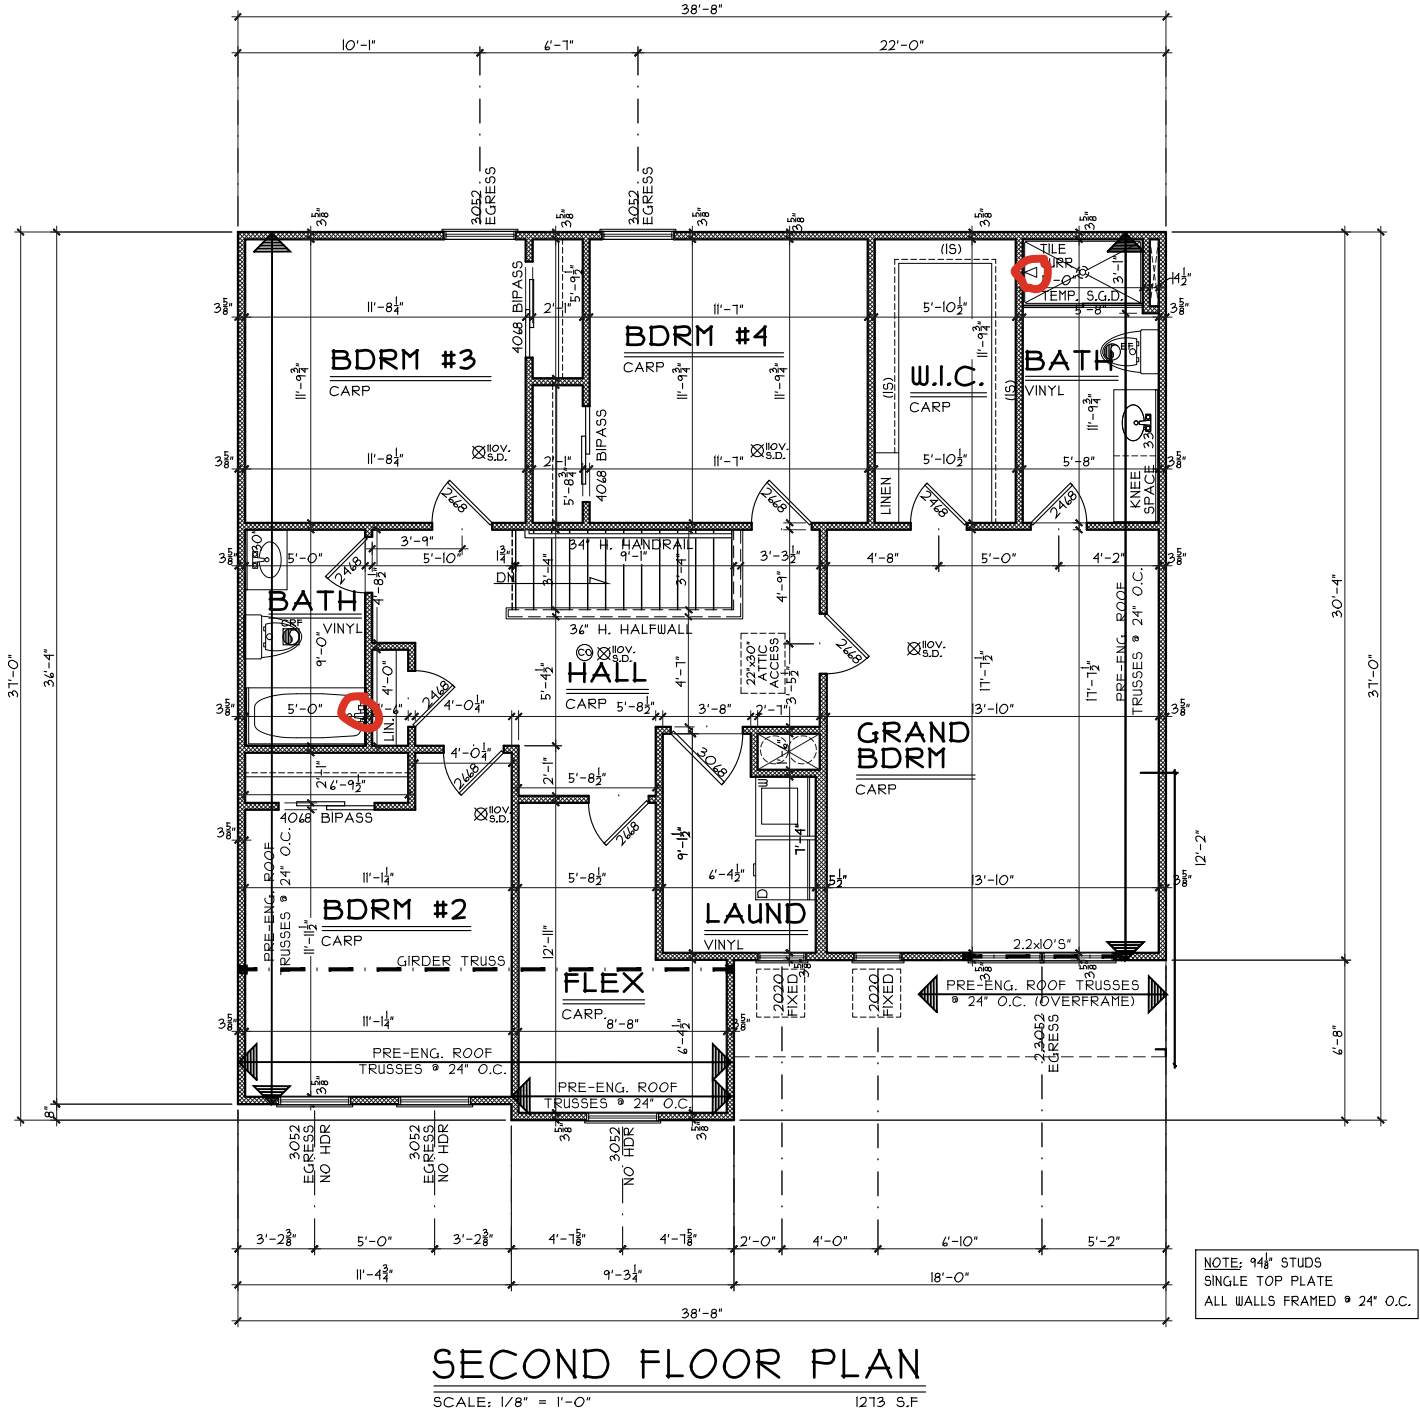

CRISTO HOMES

7594-A Tylers Place Blvd.
West Chester, OH 45069
513.755.0570 www.cristohomes.com

Second Floor Plan

Plan: Edenwood Basement
Date : 3/26/25
Drawn: DS
Scale : As Noted
Revised: 5/1/25
Sheet : 9 of 8

Royal - TG-322

Proposed Residence:
Shawn Crawford
526 Red Maple Lane
Timber Glen - 322

Edenwood - Style - Vinyl

Wilmington
Clinton

Issue Dates

Review	

Cristo Homes reserves all property rights in these plans. These plans are not to be reproduced, changed, or copied in any manner. They are not to be given to a third party, either in full or in part, without first receiving written permission from Cristo Homes. In the event these plans are used by a third party, Cristo Homes shall be held harmless.