




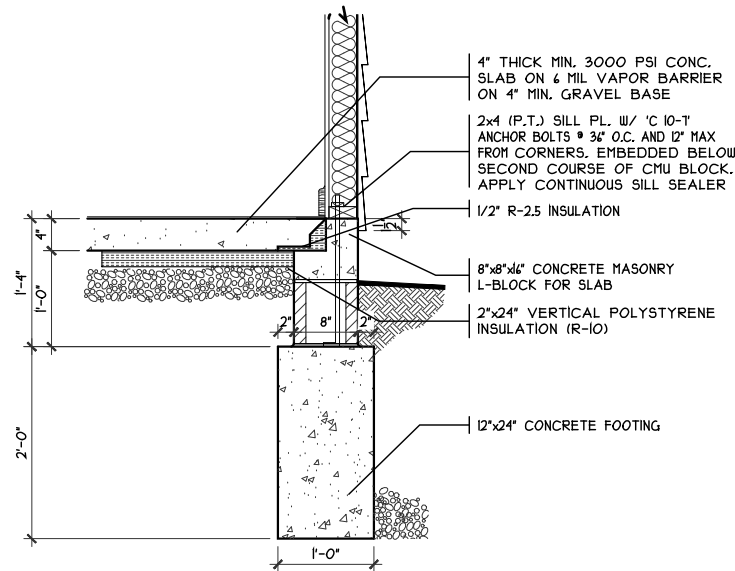

FDN. DETAIL W/ SIDING
SCALE: 1/2" = 1'-0"

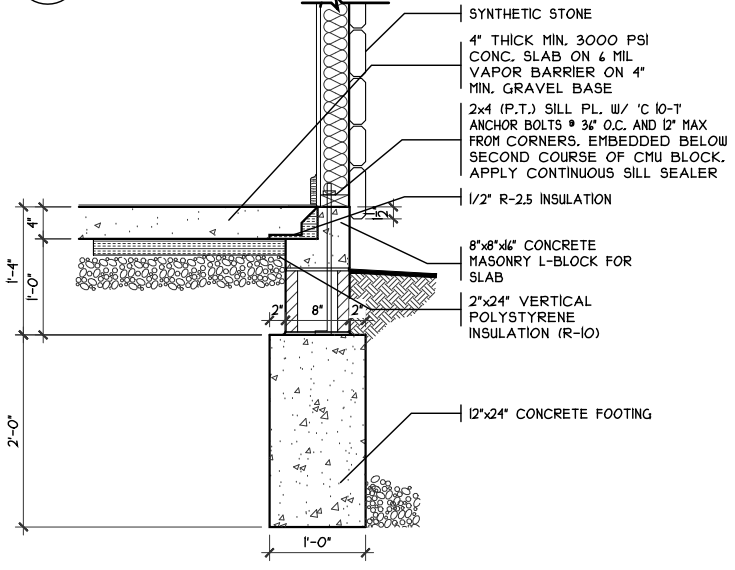


2 FDN. DETAIL W/ STONE
A2b SCALE: 1/2" = 1'-0"

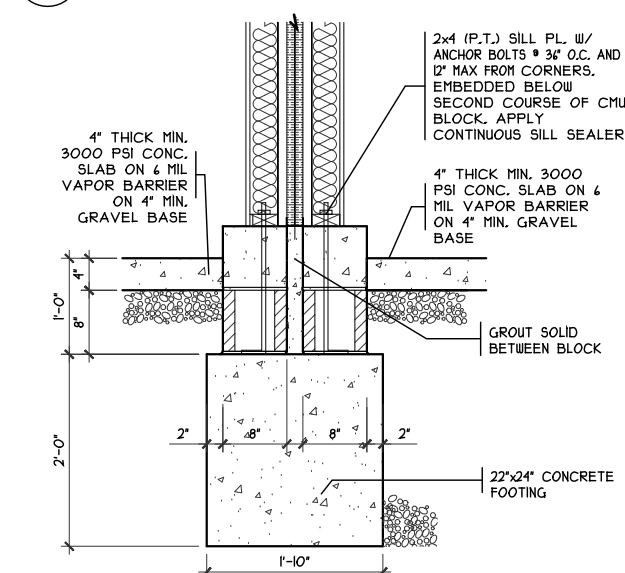


3
A2

FND. DETAIL THRU
GARAGE WALLS

SCALE: 1/2" = 1'-0"

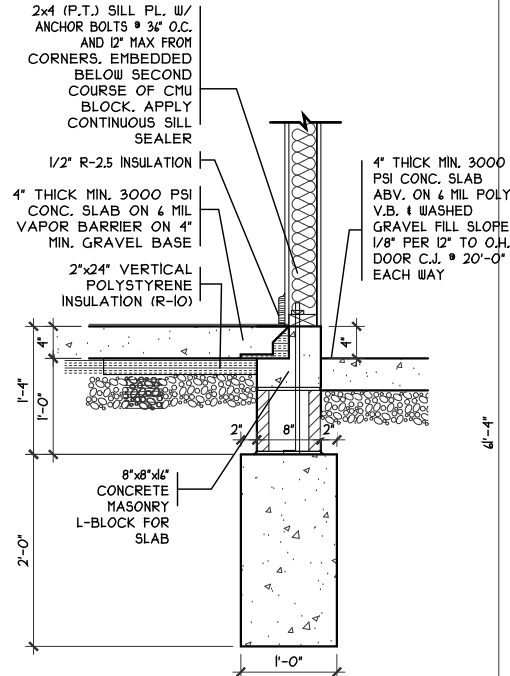


GARAGE SLAB
 STEP DOWN
 SCALE: 1/2" = 1'-0"

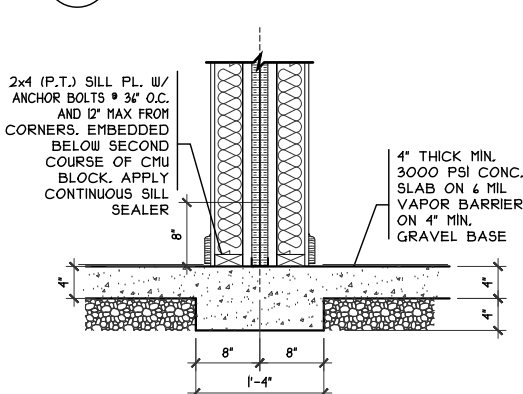

THICKENED SLAB
@ SHAFT WALL


5
A2

SCALE: 3/8" = 1'-0"

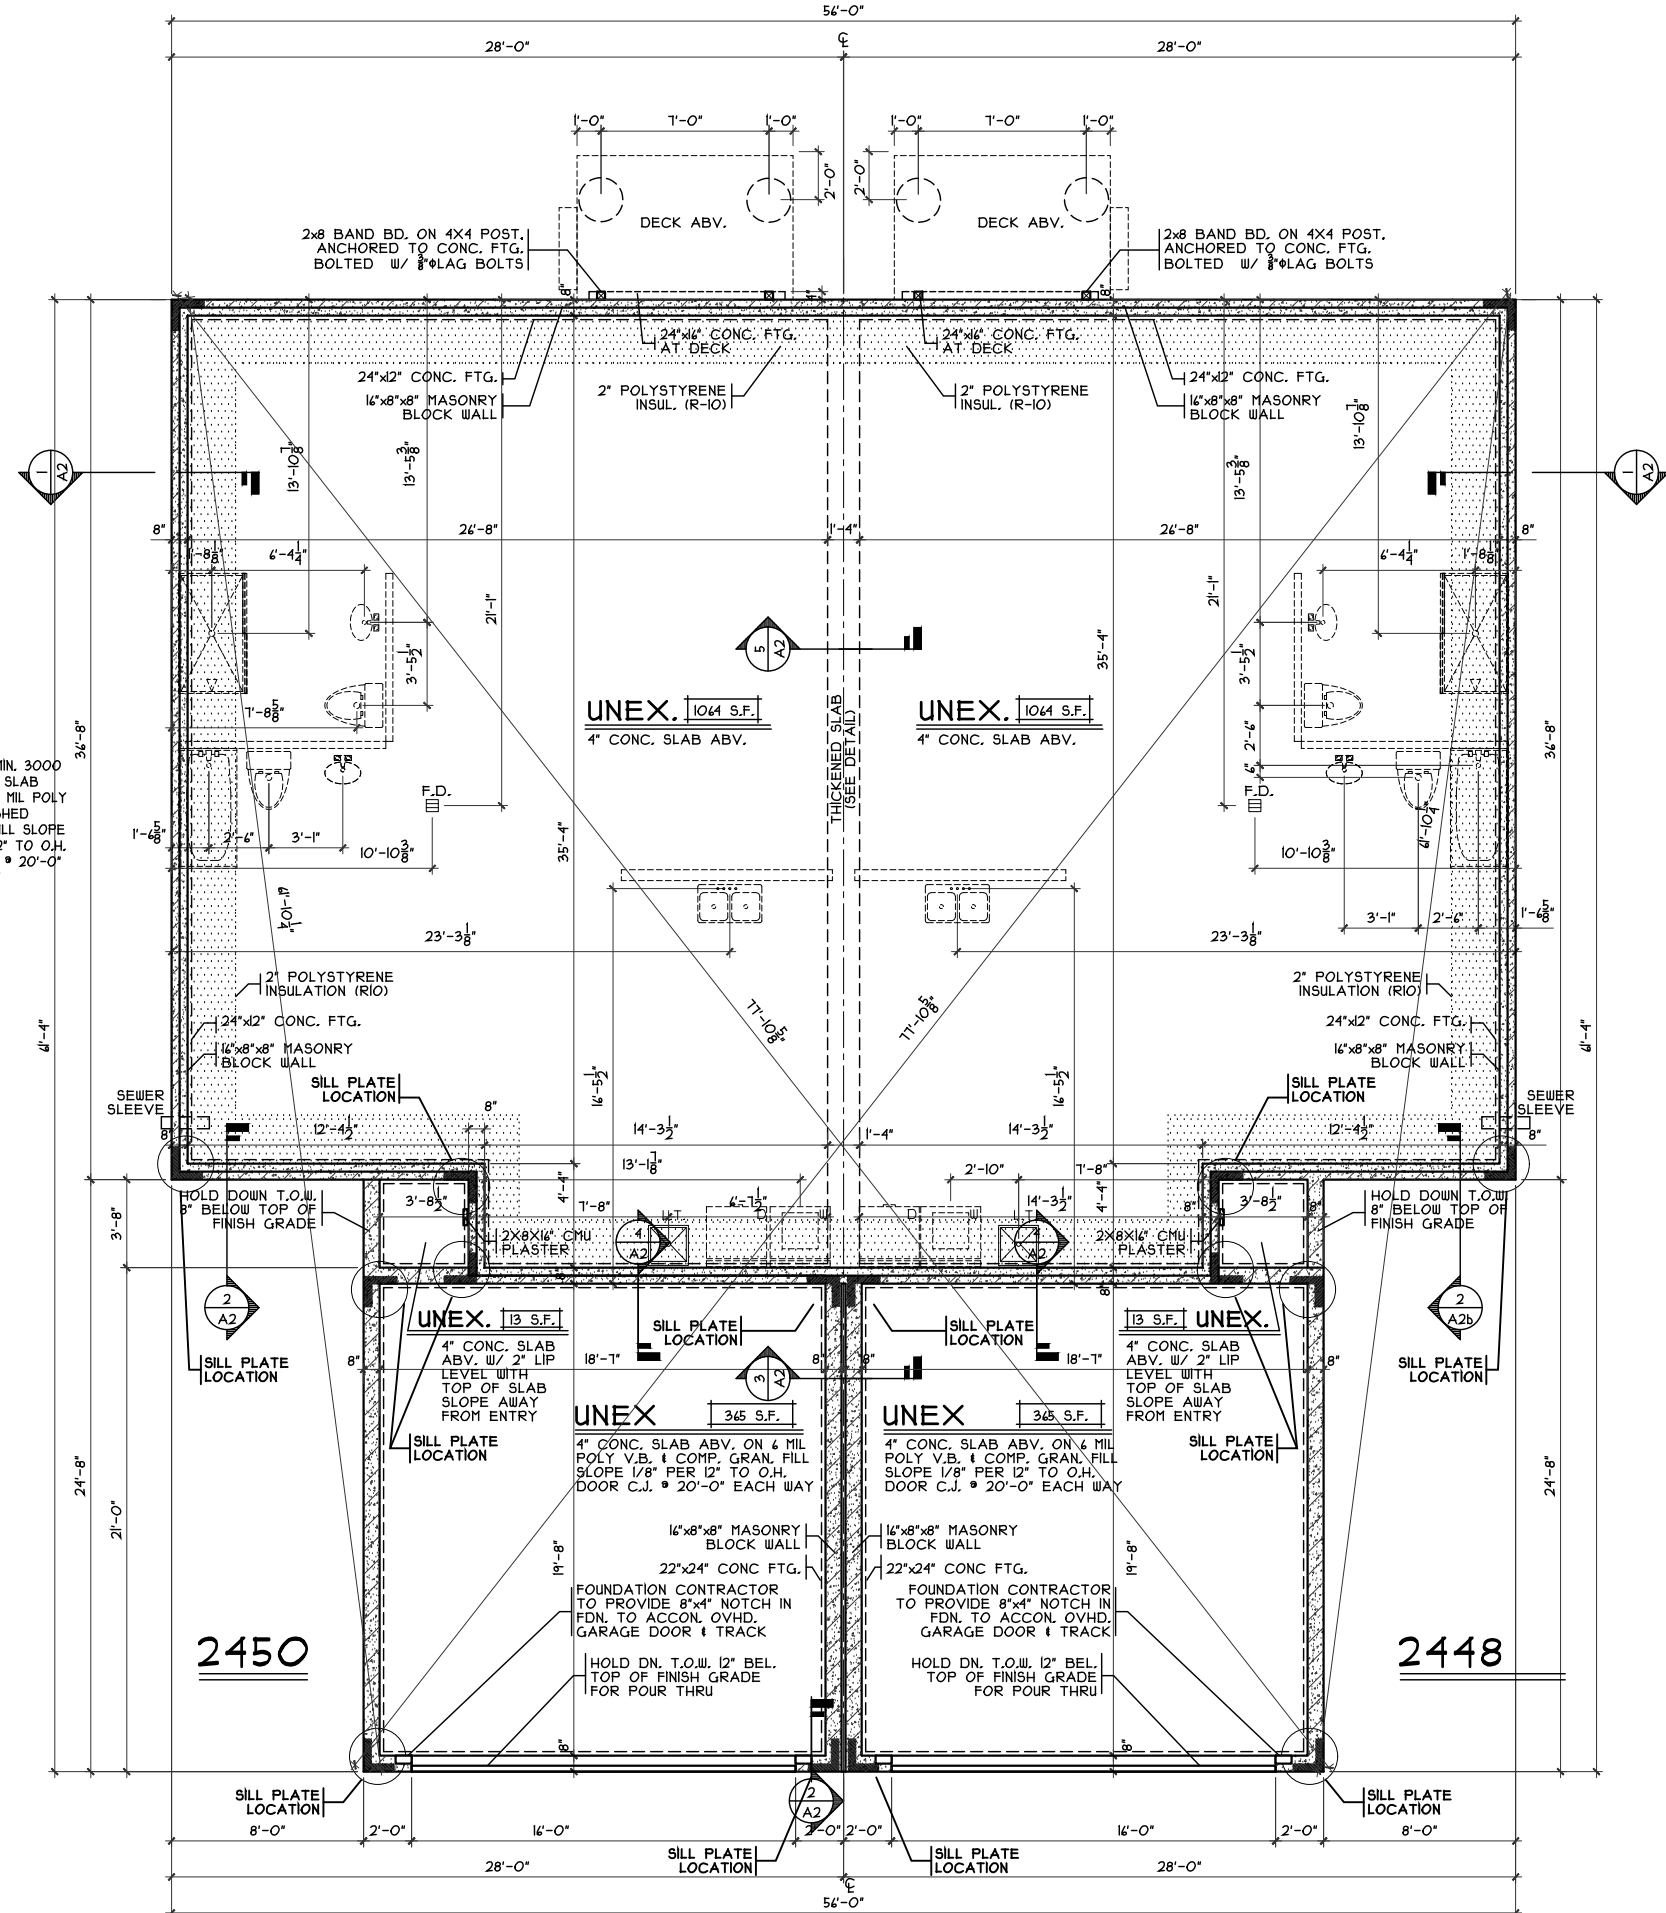

FOUNDATION PLAN

SCALE: 1/8" = 1'-0"

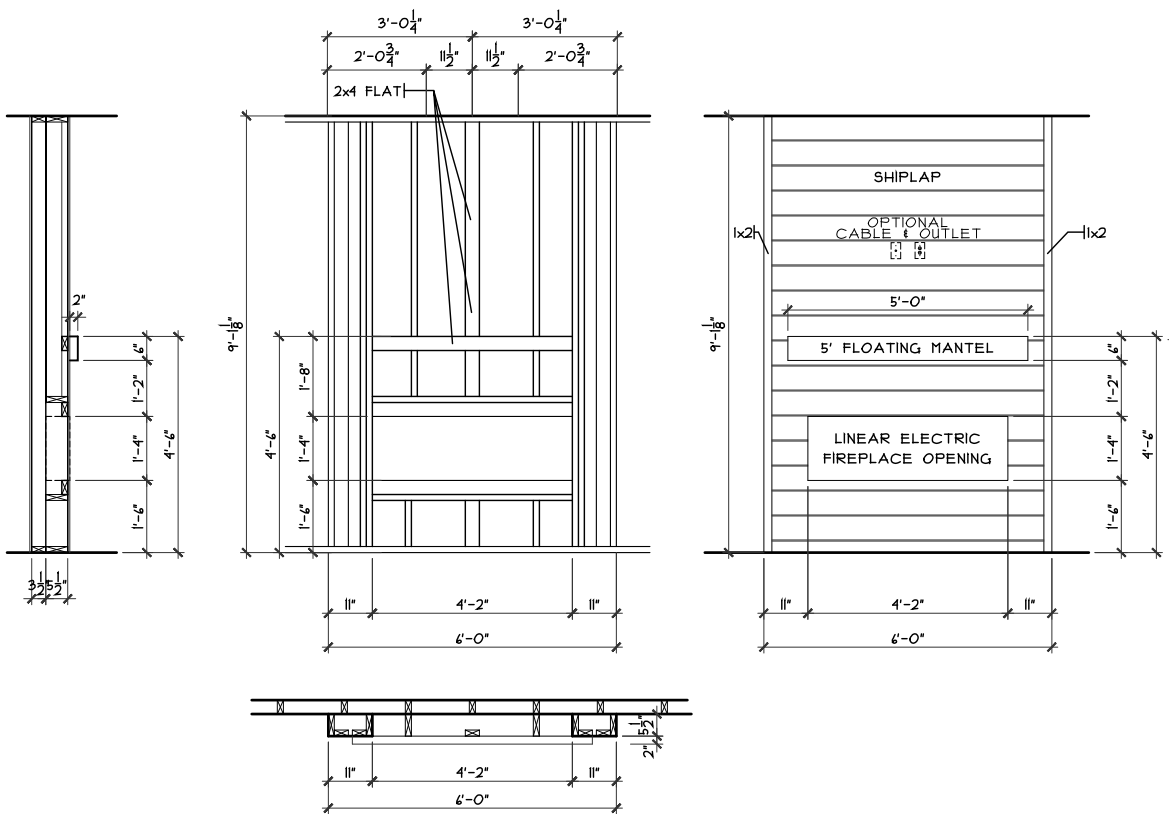

ELECT. FIREPLACE FRAMING DETAIL

SCALE: 1/4" = 1'-0"

FIRE RATED ASSEMBLY WALL
-REFER TO PLAN FOR CONSTRUCTION

NON-RATED INTERIOR WALL
W/1) LAYER 1/2" GYP. BD. EACH SIDE


2x4 FIREBLOCKING:
-CONT. FROM TOP OF SILL PLATE TO UNDERSIDE OF TOP PLATE

FIREBLOCKING DTL.

SCALE: 3/8" = 1'-0"

EXTERIOR WALL INTERSECTION

SCALE: 3/8" = 1'-0"

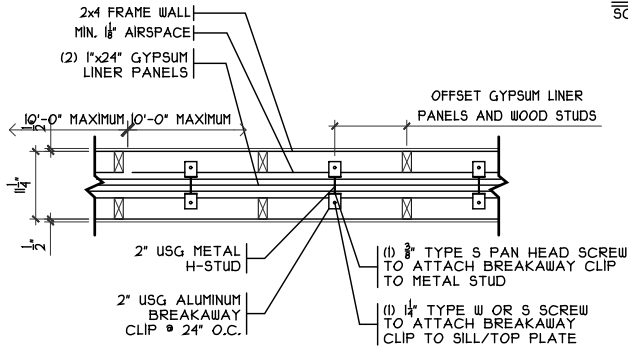


BREAKAWAY CLIPS DETAIL

SCALE: 3/8" = 1'-0"

2 HR F.R. SEP. WALL

SCALE: 3/8" = 1'-0"

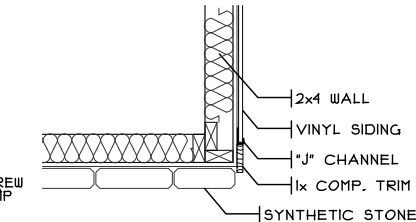


STONE CORNER

SCALE: 1/2" = 1'-0"

NOTE:
■ DENOTES BEARING CRIPPLES. THERE SHOULD BE ONE CRIPPLE FOR EACH BEARING MEMBER. CONTINUOUS TO SOLID BEARING BELOW.

NOTE: 94# STUDS
SINGLE TOP PLATE
ALL WALLS FRAMED @ 24" O.C.

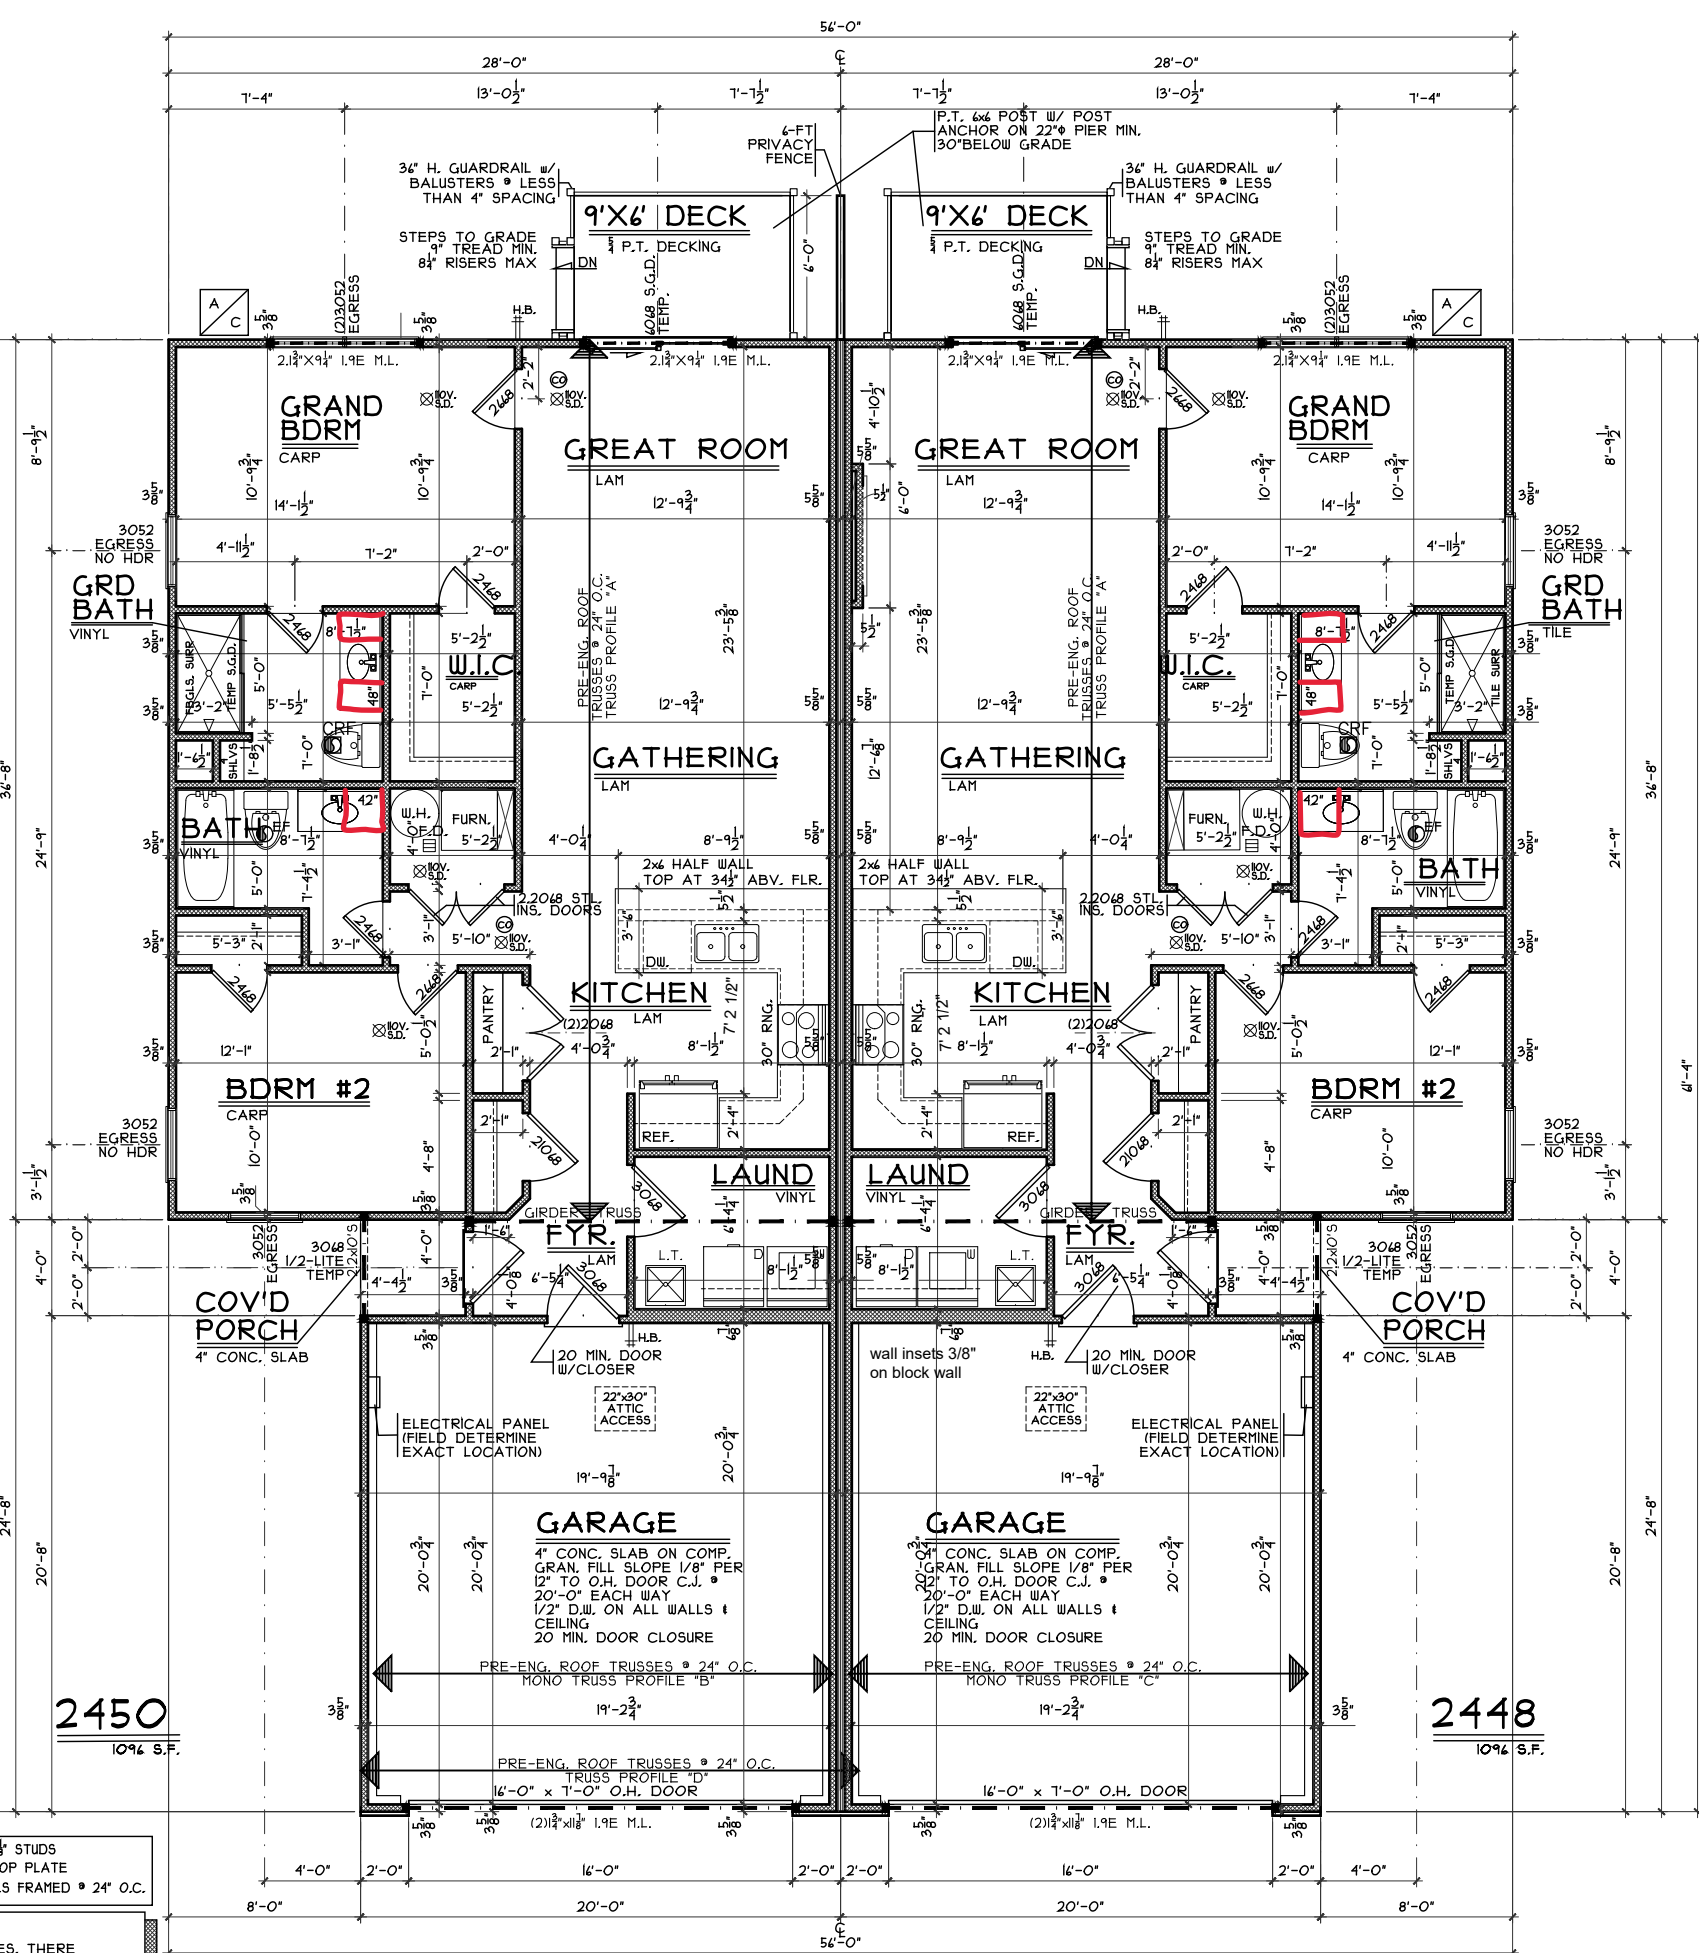

First Floor Plan

Plan: Maple Villa
Date: 6.27.2023
Drawn: JRK
Scale: As Noted
Revised: 5.3.2024
Sheet: 4 of 8



7994-A Tyens Place Blvd.
West Chester, OH 45069
513.755.0770 • www.cristohomes.com

Proposed Residence:

Market Homes

2450 & 2448 Houston Road

Villas of Greenbridge 19&20

Maple Villas A - Vinyl

Issue Dates

Cristo Homes reserves all property rights in these plans. These plans are not to be reproduced, changed, or copied in any manner. They are not to be given to a third party, either in full or in part, without first receiving written permission from Cristo Homes. In the event these plans are used by a third party, Cristo Homes shall be held harmless.

Colerain Twp.
Hamilton County

A3