

VK 8

6391 Kugler Mill Rd

Cincinnati, OH 45236

4.5 baths

laundry tub

AA on kit

Laundry tub 2nd floor

Full bath basement finished

Free standing tub

Tankless heater


Radon Vent out roof

Wet Bar and extra ice maker

loop to bypass auto shut off valve


Add drain for a tub next to 1st floor powder room

Gas furnace , cooktop , tankless heater and Fireplace

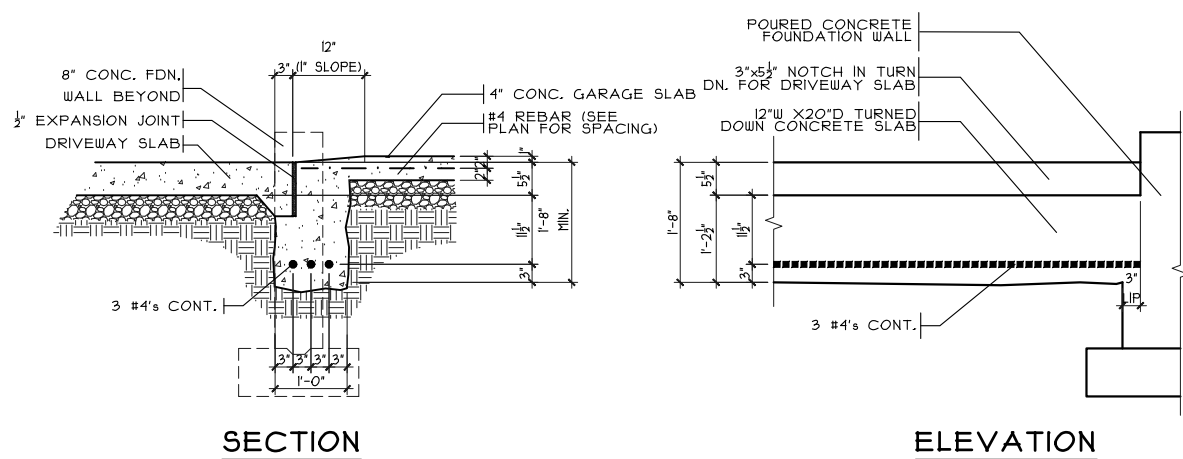


GARAGE DOOR GRADE BM

SCALE: 3/8" = 1'-0"

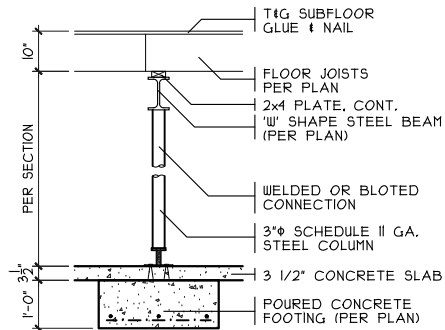


COLUMN DETAILS

SCALE: 1/4" = 1'-0"

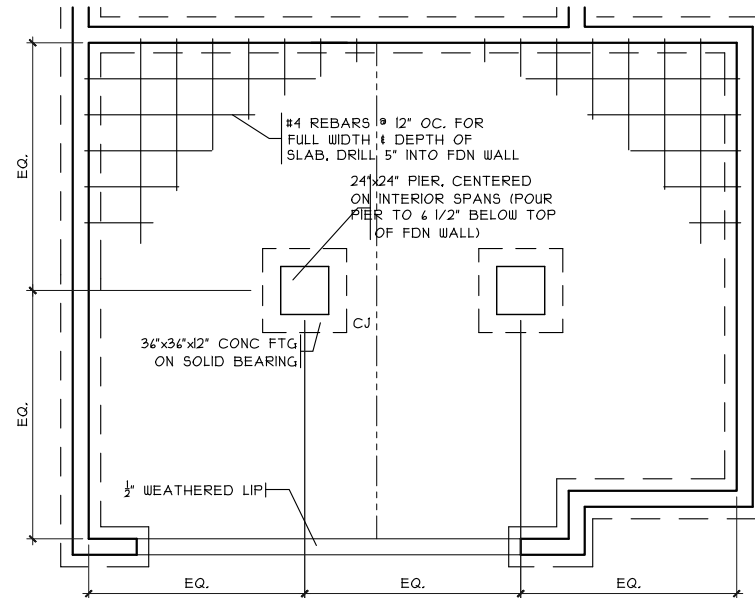

GRADE BM DETAIL

SCALE: 1/8" = 1'-0"

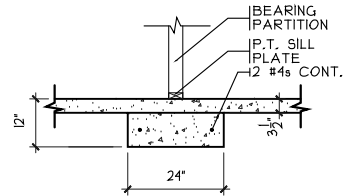


BARRING WALL

SCALE: 1/4" = 1'-0"

NOTE: ALL EXTERIOR DIMENSIONS ARE TO FACE OF FOUNDATION- MASONRY VENEER TO OVERHANG FOUNDATION AS REQ'D. TO ACCOMMODATE 1" AIRSPACE AT SHEATHING. MAXIMUM OVERHANG TO BE 3/4".


FOUNDATION PLAN

SCALE: 1/8" = 1'-0"

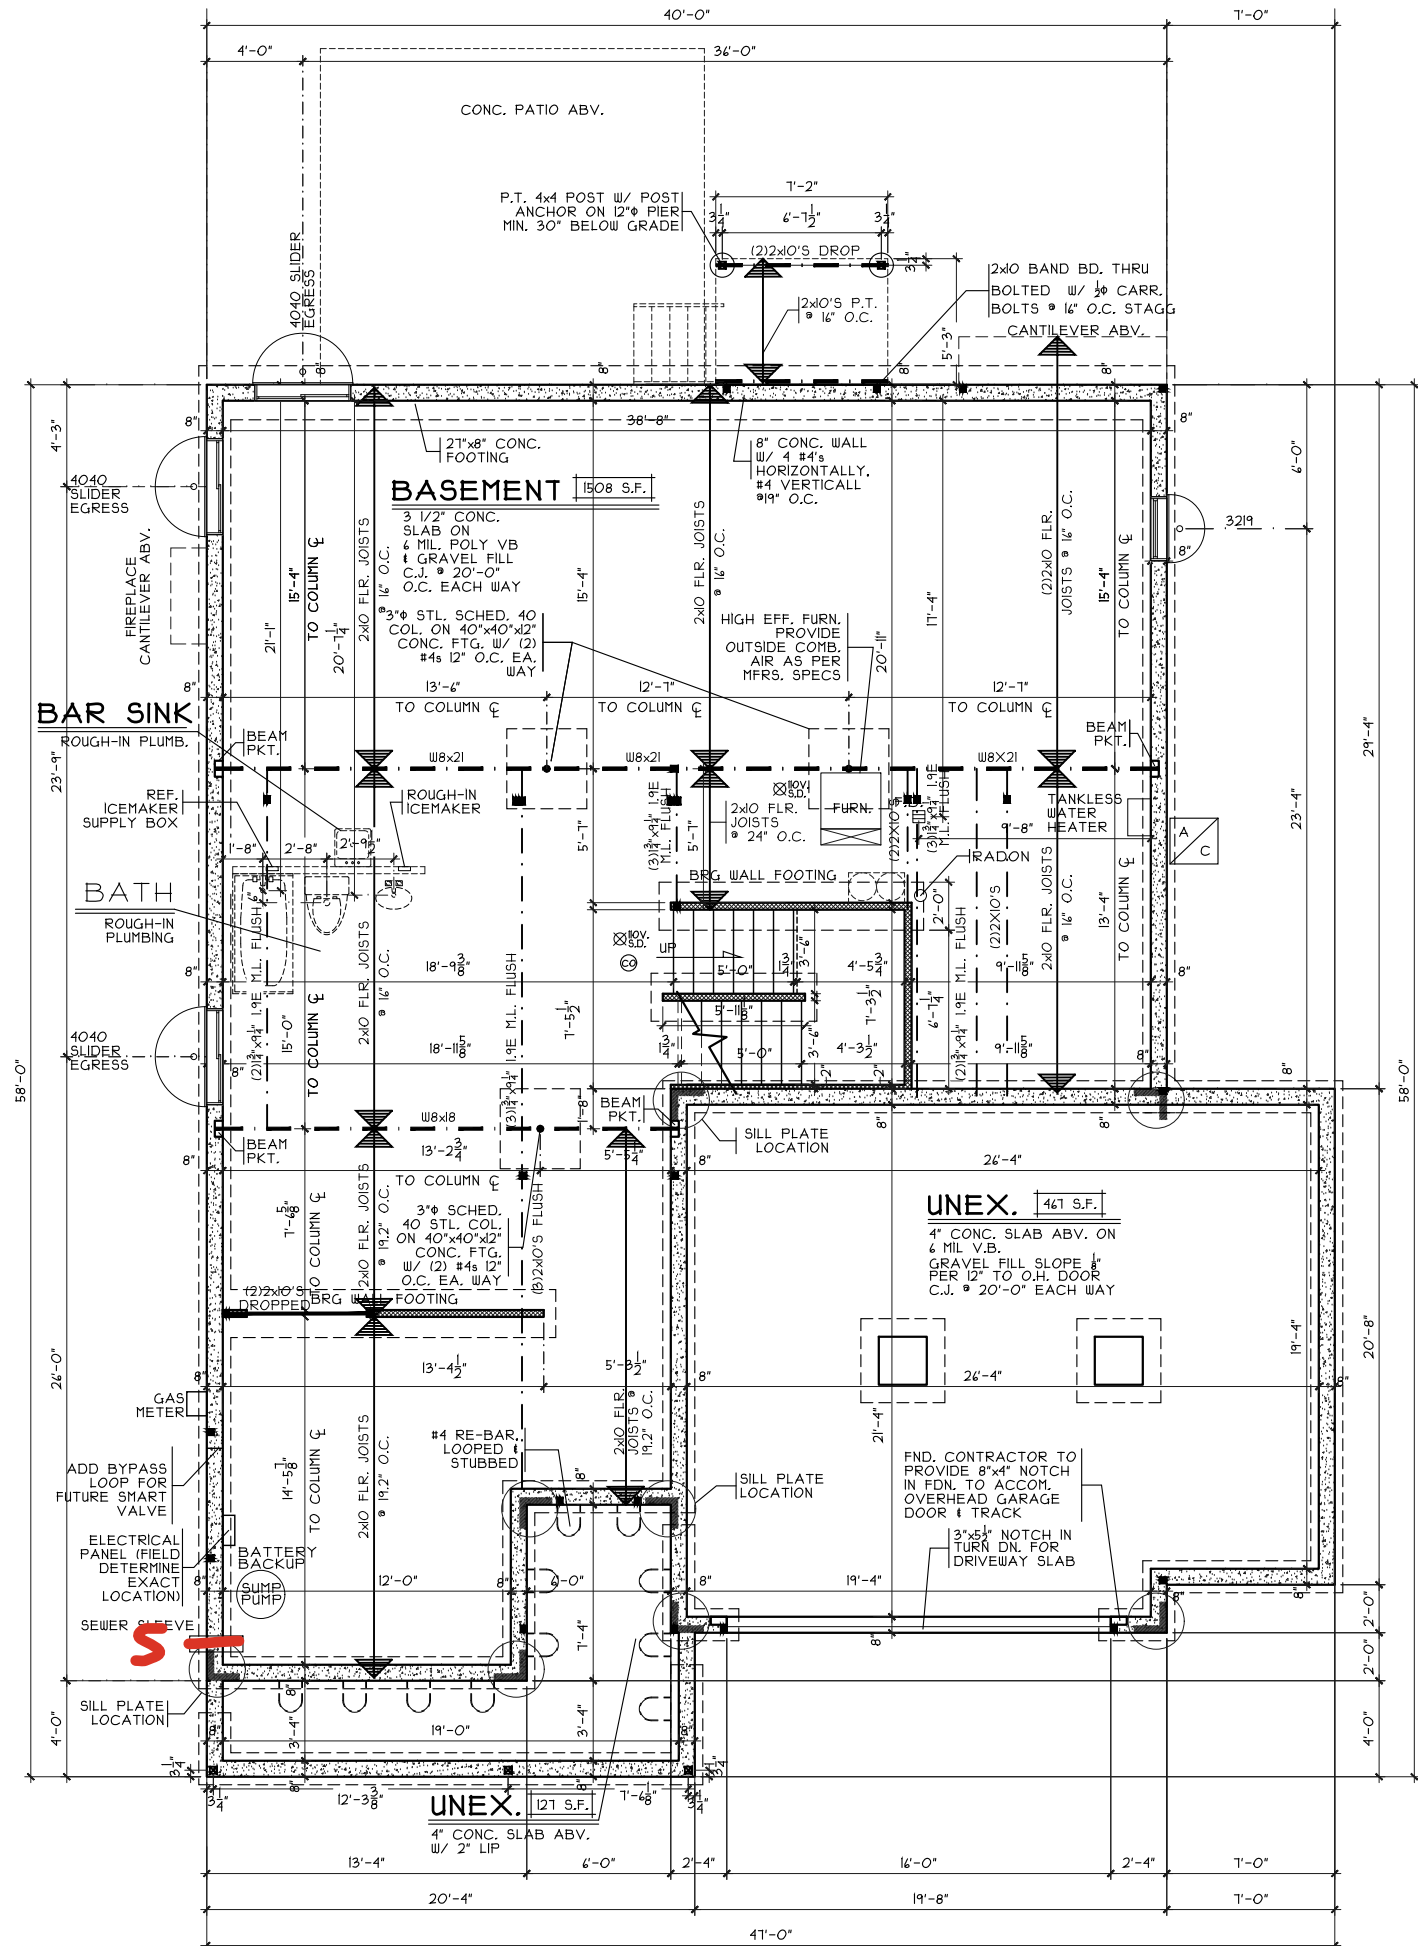



FIN. LL WALL DETAIL

SCALE: $3/8" = 1'-0"$

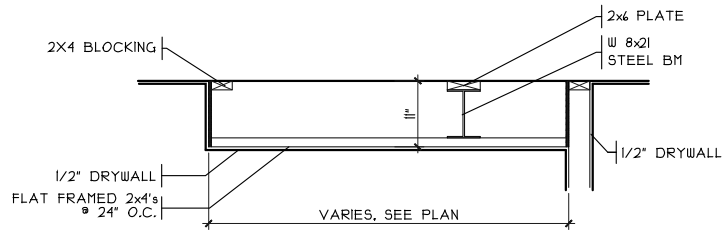

DROP CLG. DETAIL

SCALE: 3/8" = 1'-0"

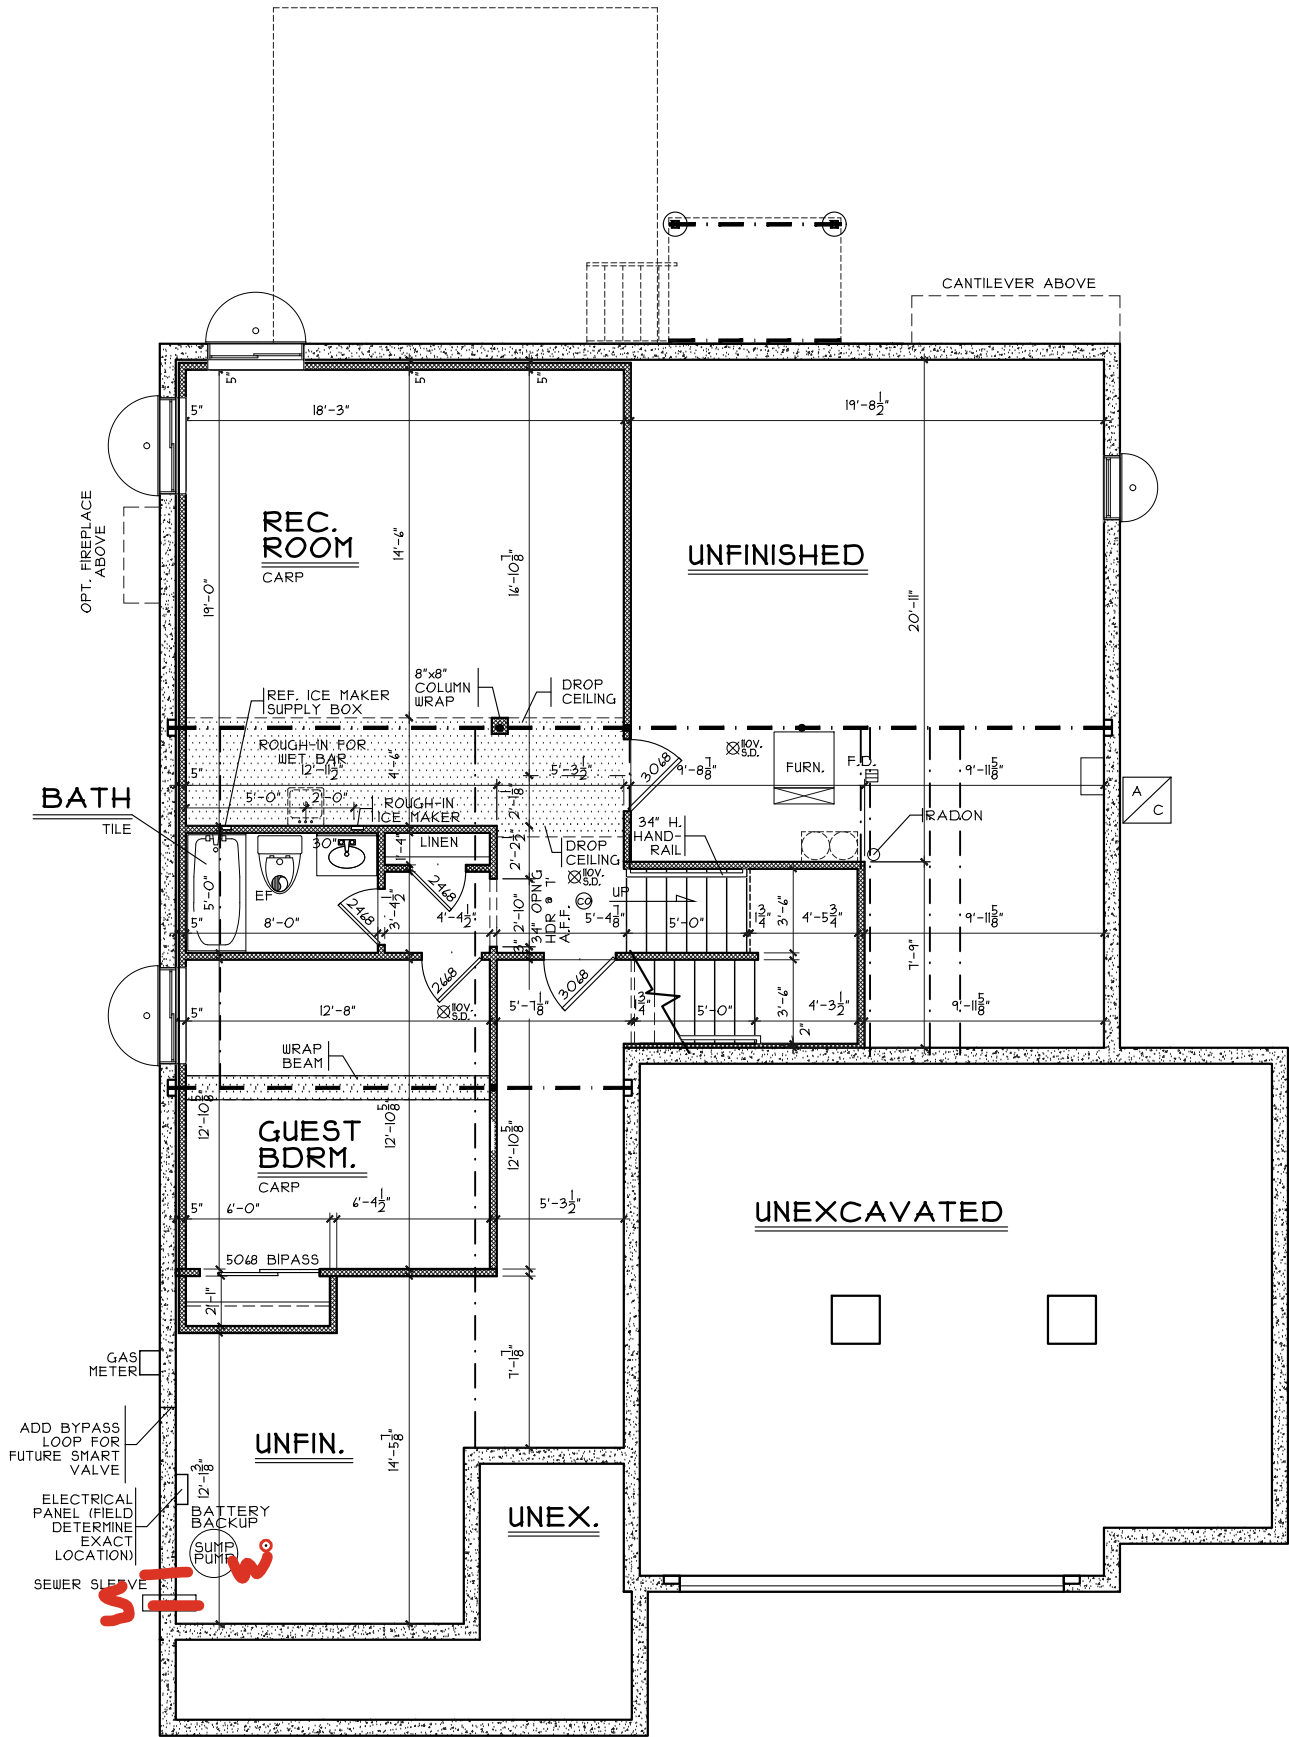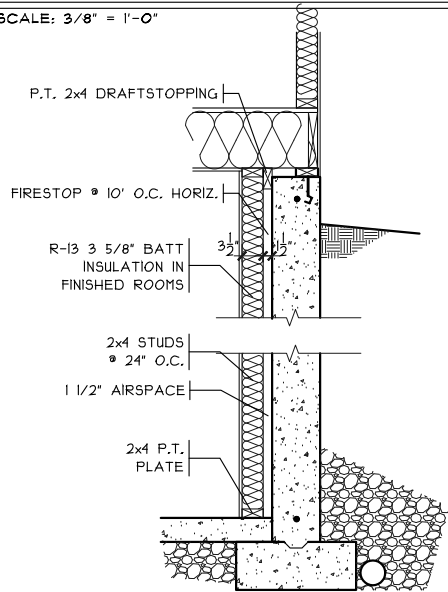

FINISHED LOWER LEVEL

SCALE: 1/8" = 1'-0" 668 SQ. FT.

Finished Lower Level 'A'

Prestige - VK-8

Everton - F - Comp.

Issue Dates

Plan: Everton
Date : 2/26/25
Drawn: SDG
Scale : As Note
Revised:
Sheet : 4 of 9




Proposed Residence:
SPEC
6391 Kugler Mill Rd
Villas of Kenwood

Sycamore Township
Hamilton County

Cristo Homes reserves all property rights in these plans. These plans are not to be reproduced, changed, or copied in any manner. They are not to be given to a third party, either in full or in part, without first receiving written permission from Cristo Homes. In the event these plans are used by a third party, Cristo Homes shall be held harmless.

A2a

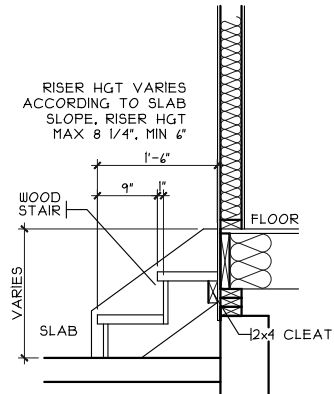


GARAGE STAIRS DETAIL

SCALE: 1/8" = 1'-0"

NOTE: ALL EXTERIOR DIMENSIONS ARE TO FACE OF FOUNDATION- MASONRY VENEER TO OVERHANG FOUNDATION AS REQ'D. TO ACCOMMODATE 1" AIRSPACE AT SHEATHING. MAXIMUM OVERHANG TO BE 3/4".

FIRST FLOOR PLAN

SCALE: 1/8" = 1'-0"

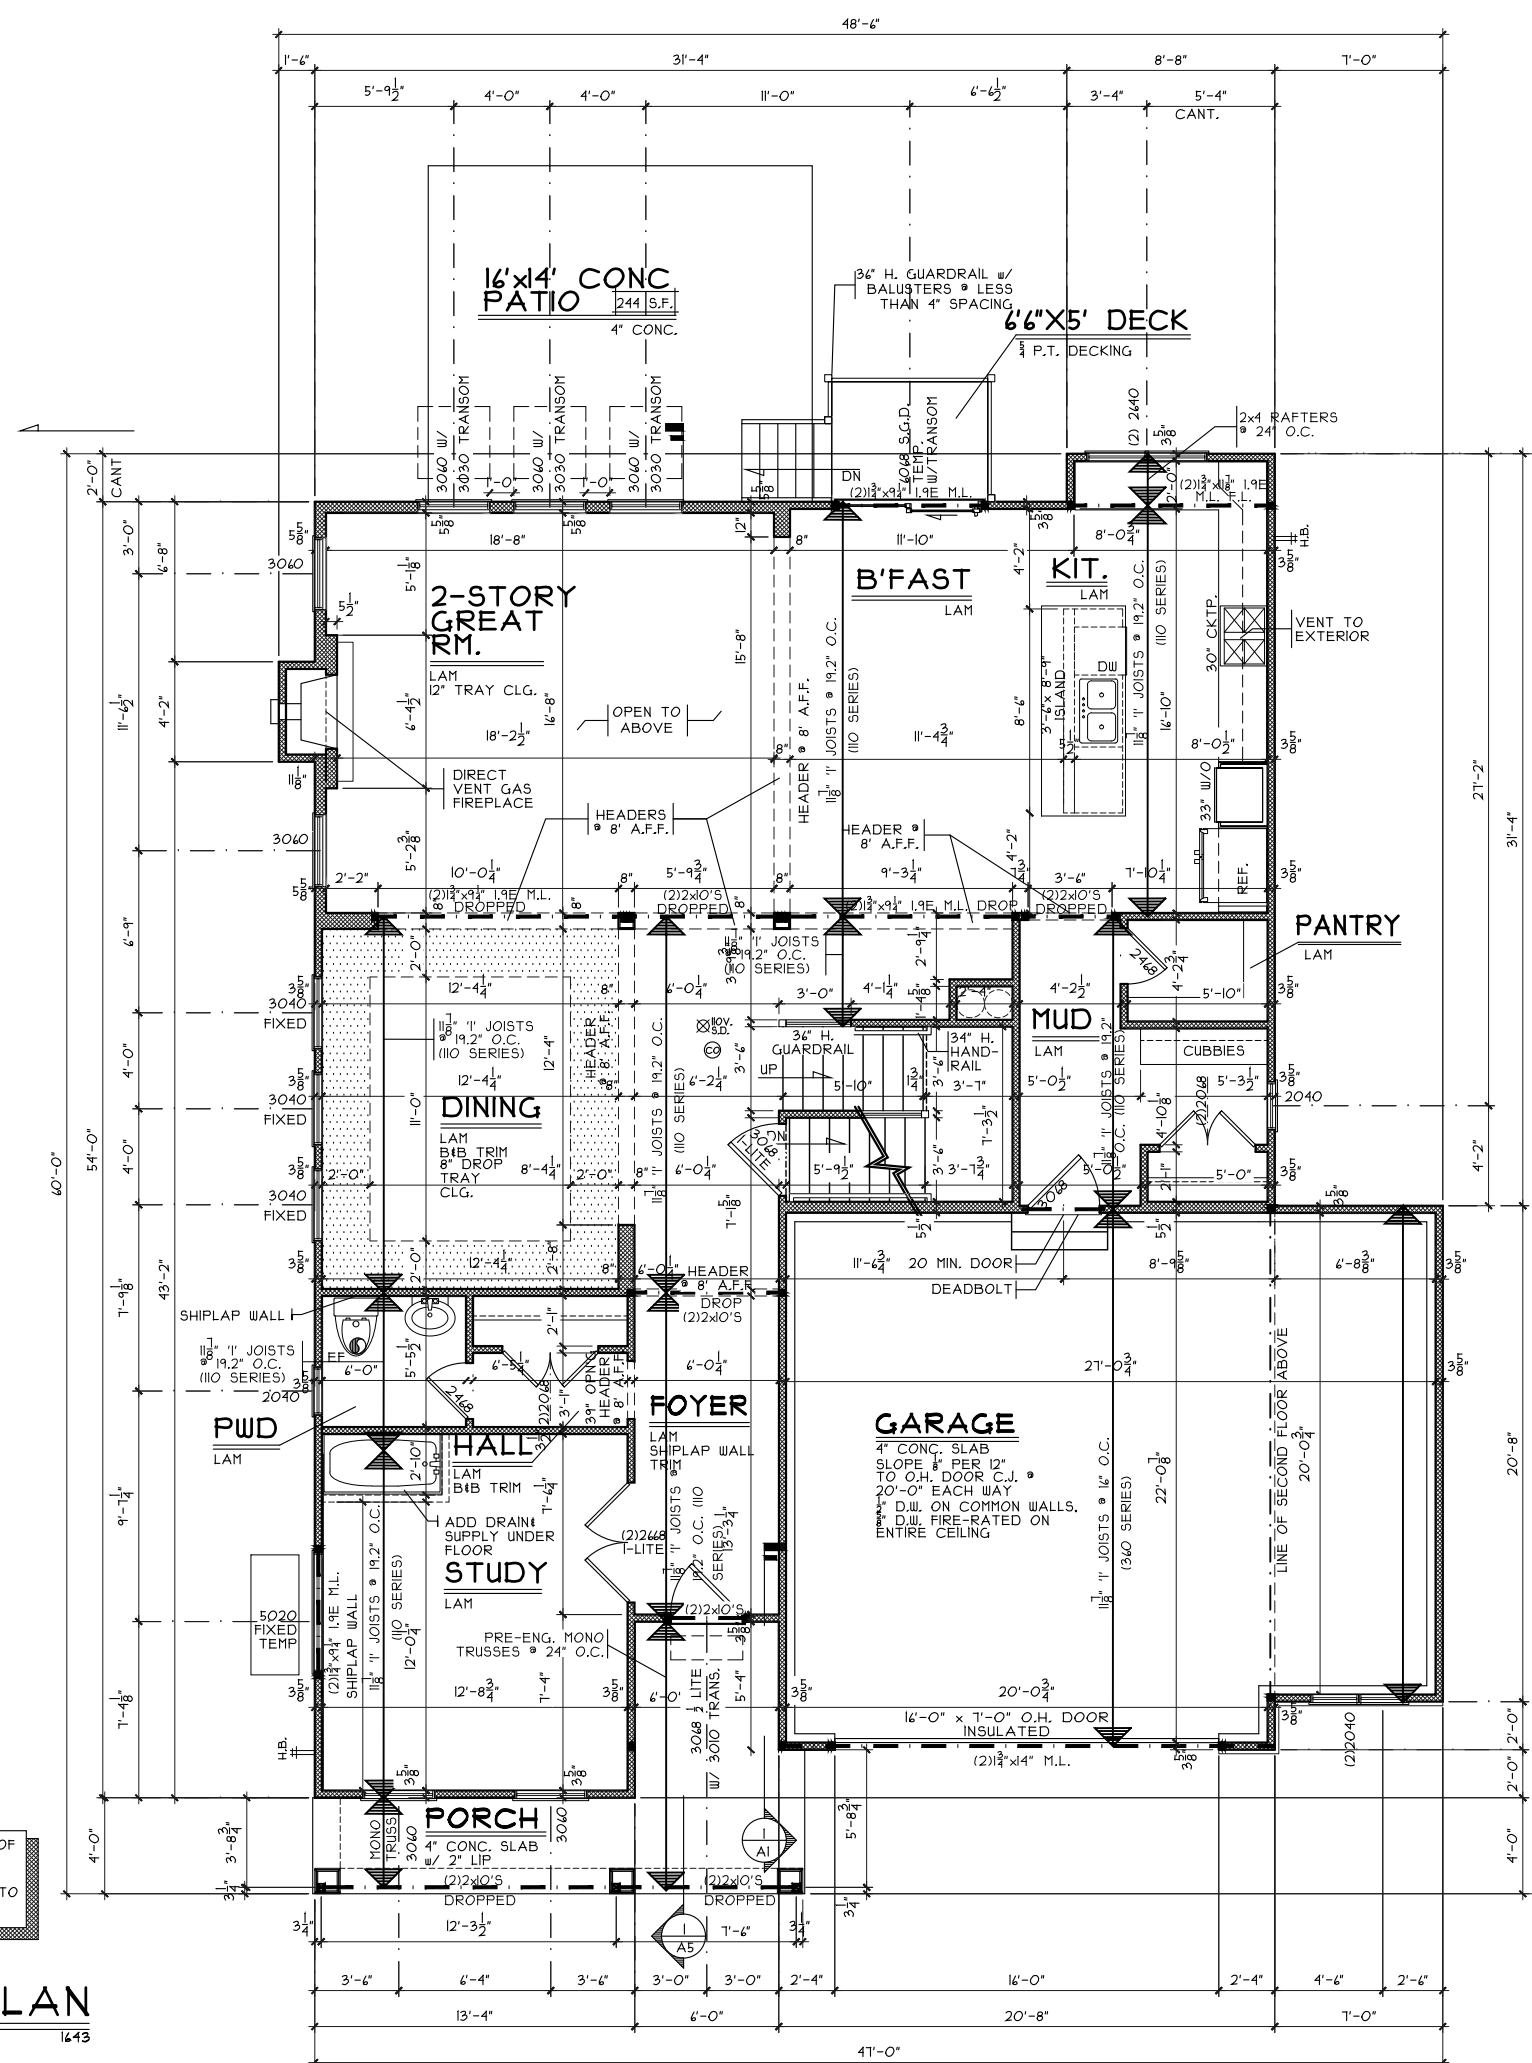

.....
First Floor Plan 'A'

Prestige - VK-8

.....
 Everton - F - Comp.

..... Issue Dates

Plan: Everton
Date : 2/26/25
Drawn: SDG
Scale : As Noted
Revised:
Sheet : 5 of 9


CRISTO HOMES
7594-A Tyers Place Blvd.
West Chester, OH 45069
513.755.0570 www.cristohomes.com

Proposed Residence:
SPEC
6391 Kugler Mill Rd
Villas of Kenwood


Sycamore Township
Hamilton County

Cristo Homes reserves all property rights in these plans. These plans are not to be reproduced, changed, or copied in any manner. They are not to be given to a third party, either in full or in part, without first receiving written permission from Cristo Homes. In the event these plans are used by a third party, Cristo Homes shall be held harmless.

A3

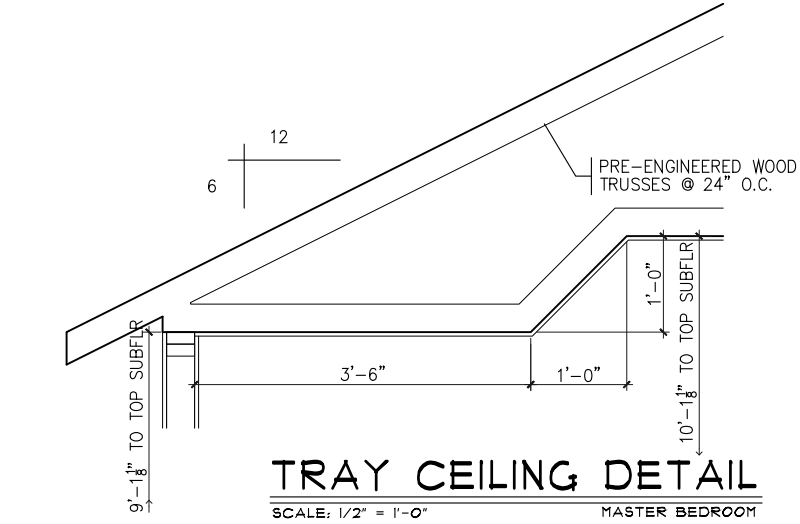


TRAY CEILING DETAIL
SCALE: 1/2" = 1'-0"
MASTER BEDROOM

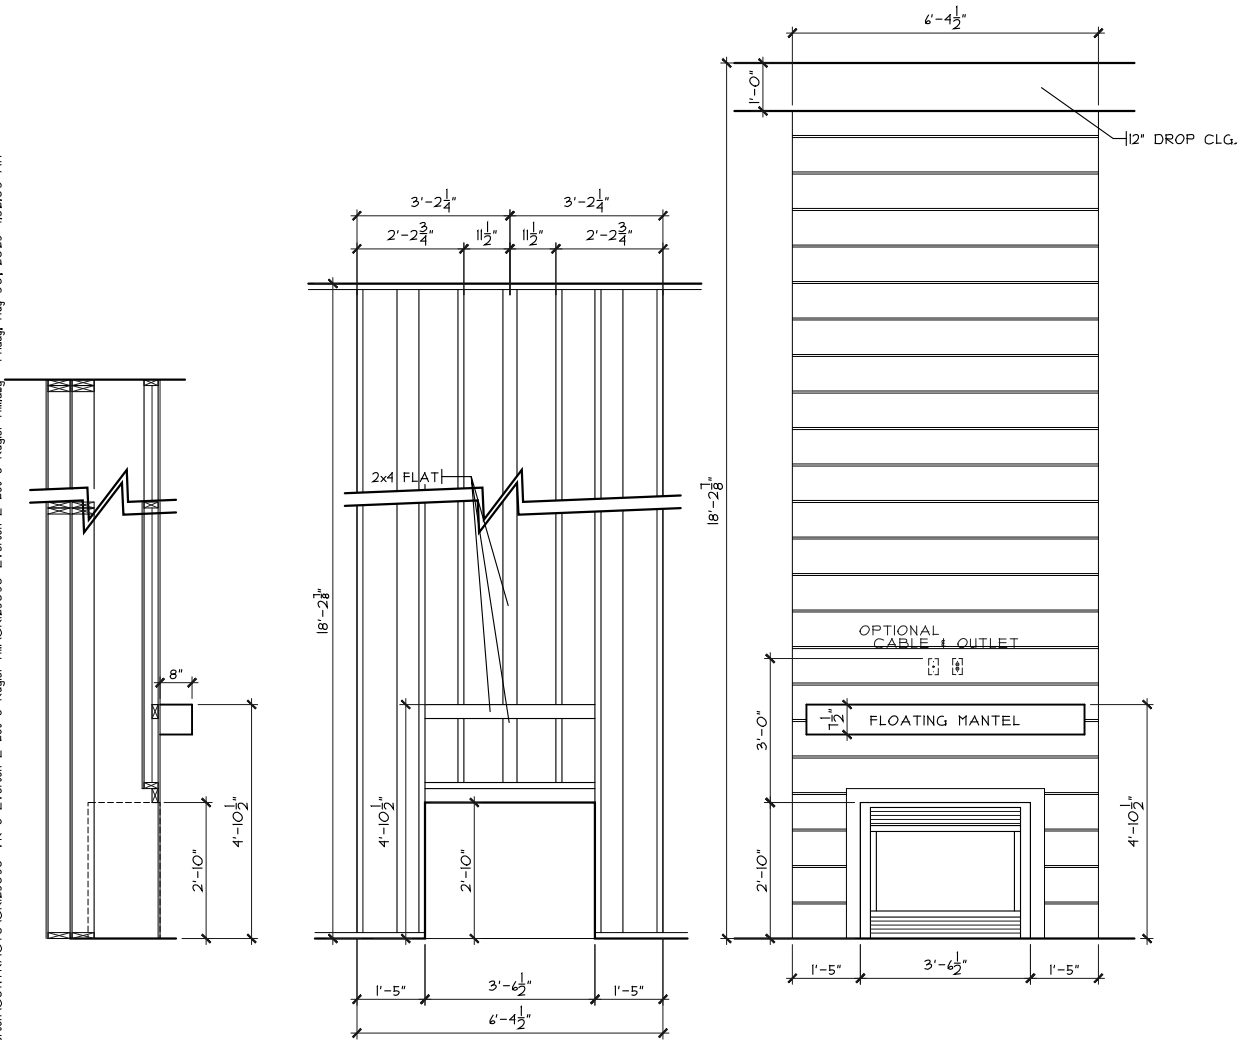

FIREPLACE FRAMING DETAIL
SCALE: 1/4" = 1'-0"

NOTE: ALL EXTERIOR DIMENSIONS ARE TO FACE OF FOUNDATION- MASONRY VENEER TO OVERHANG FOUNDATION AS REQ'D. TO ACCOMMODATE 1" AIRSPACE AT SHEATHING. MAXIMUM OVERHANG TO BE 3/4".

SECOND FLOOR PLAN
SCALE: 1/8" = 1'-0"

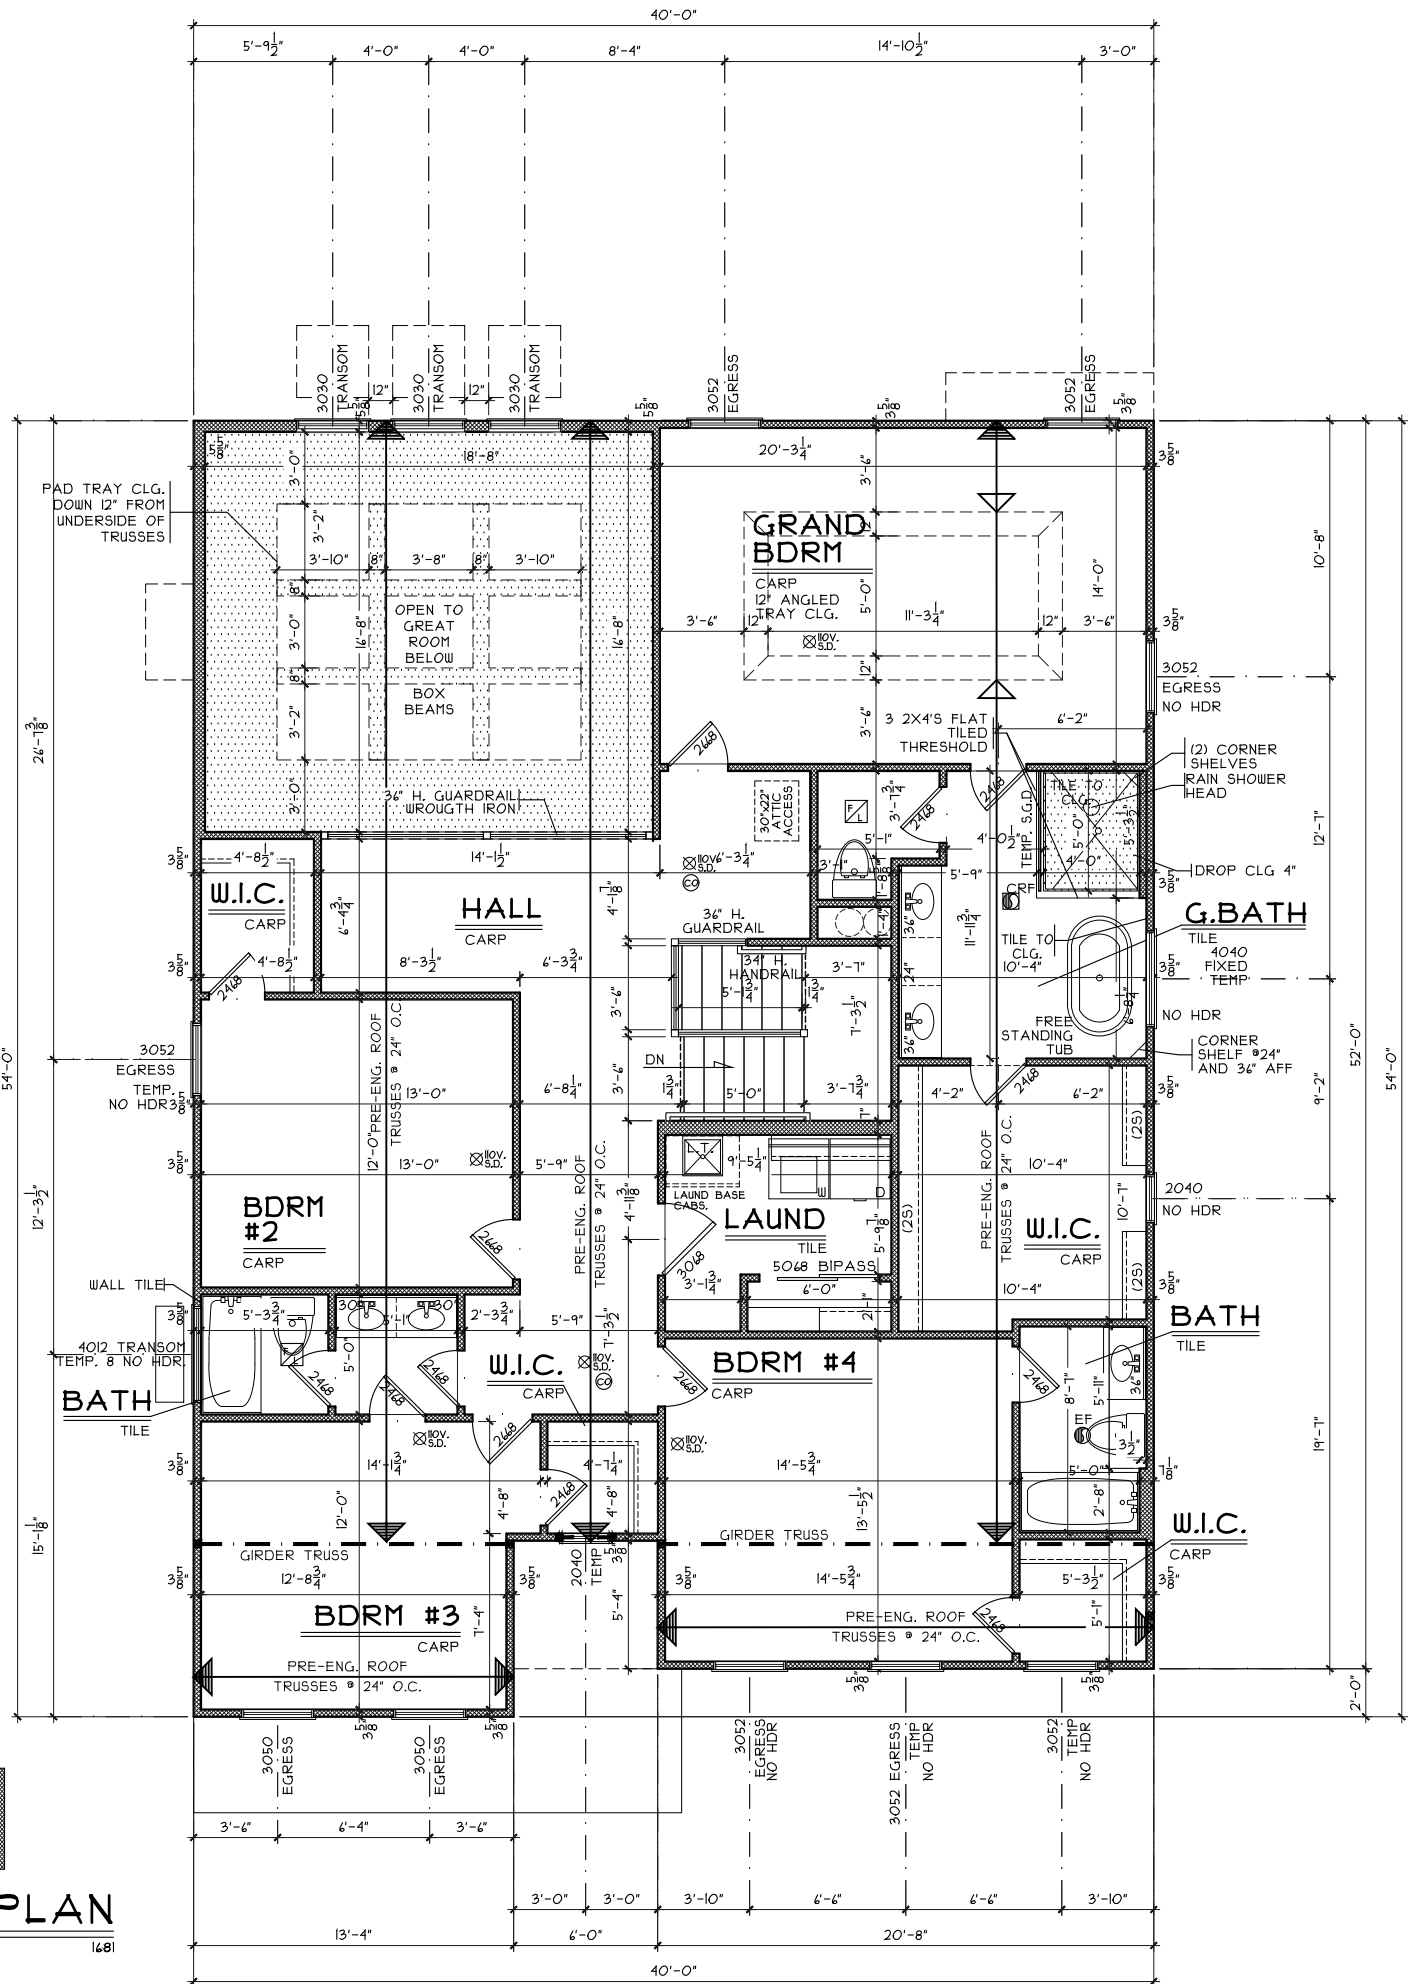

Second Floor Plan 'A'

Prestige - VK-8

Everton - F - Comp.

Issue Dates

Plan: Everton
Date : 2/26/25
Drawn: SDG
Scale : As Noted
Revised:
Sheet : 6 of 9



Proposed Residence:
SPEC
6391 Kugler Mill Rd
Villas of Kenwood Lot 8

Sycamore Township
Hamilton County

Cristo Homes reserves all property rights in these plans. These plans are not to be reproduced, changed, or copied in any manner. They are not to be given to a third party, either in full or in part, without first receiving written permission from Cristo Homes. In the event these plans are used by a third party, Cristo Homes shall be held harmless.

Review

A4