



Spectacle™

60-1/4" x 32-1/4" freestanding bath
95333

Features

- Freestanding design creates a striking focal point in your bathing area
- Oval basin creates a spacious bathing experience
- Center offset toe-tap drain
- 17-1/4" (438 mm) depth offers a deep soaking experience
- Integral lumbar support on both ends
- Wide ledge on one side is ideal for deck-mount faucet and/or handshower
- Textured bottom surface
- Built-in integral overflow

Material

- Acrylic

Recommended Products/Accessories

K-23726 Drain treatment



Codes/Standards

CSA B45.5/IAPMO Z124

ASTM E162

ASTM E662

STERLING® Vikrell® or Acrylic Baths and Shower Bases Ten-Year Limited Warranty

See website for detailed warranty information.

Available Colors/Finishes


Color tiles intended for reference only.

Color	Code	Description
-------	------	-------------



0

White

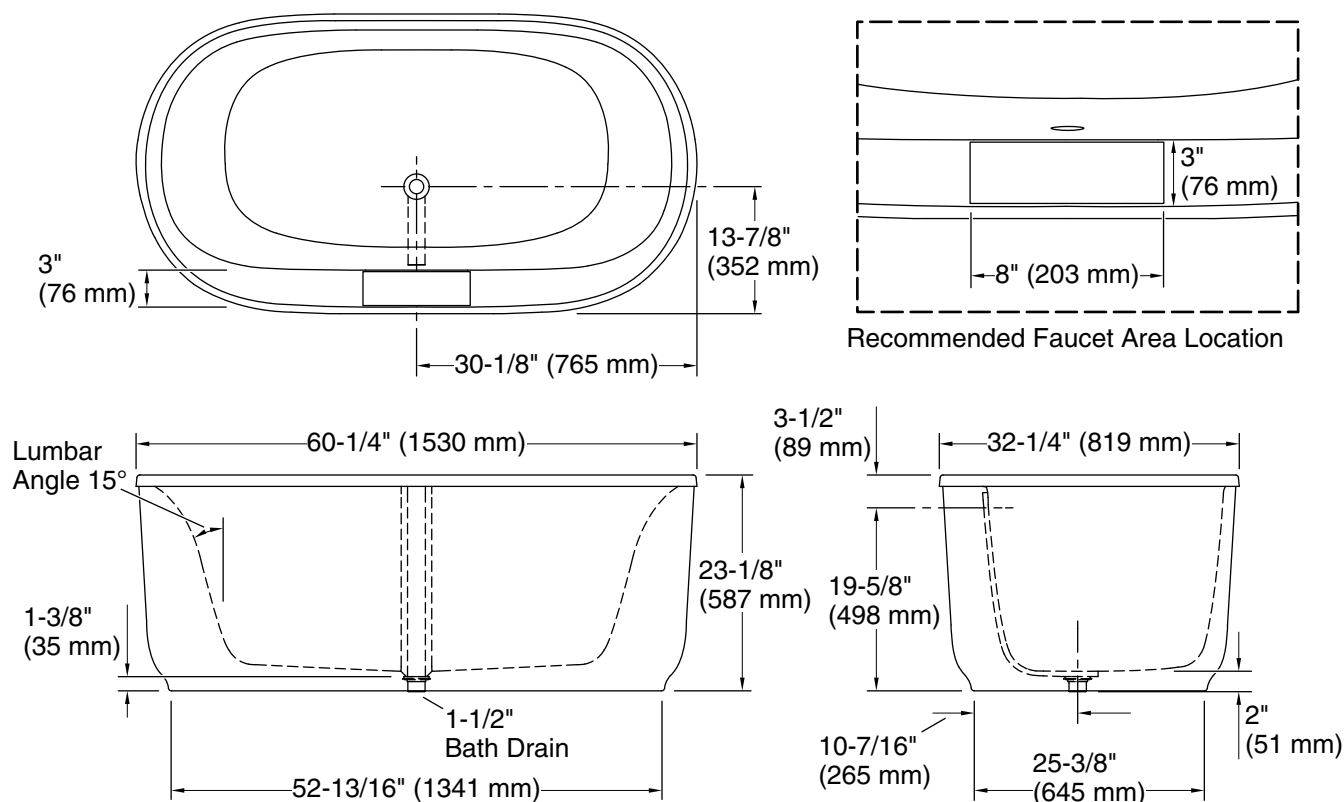

Technical Information

All product dimensions are nominal.

Drain location:	Center
Basin area, bottom:	39-3/16" x 20-1/4" (995 mm x 514 mm)
Basin area, top:	53-9/16" x 24-3/4" (1361 mm x 629 mm)
Weight:	90 lbs (40.8 kg)
Water depth:	17-1/4" (438 mm)
Water capacity:	65 gal (246.1 L)

Notes

Install this product according to the installation instructions.

Measure your actual product for rough-in details.

The hot water supply should be 70% of the capacity of the bath or greater. Installations will vary.

This bath is designed for freestanding installation only.

If installing a rim-mount faucet, make sure there is no interference above or below the deck before drilling any holes.

VK 9

6385 Kugler Mill Rd

Cincinnati, OH 45236

4.5 baths

finished basement and full bath

free standing tub

laundry tub

AA on kit

Radon vent out roof

Battery Backup

wet bar rough with water lines and ice maker


Tankless heater

Gas furnace , Range , tankless heater and Fireplace




REAR ELEVATION

SCALE: 1/8" = 1'-0"

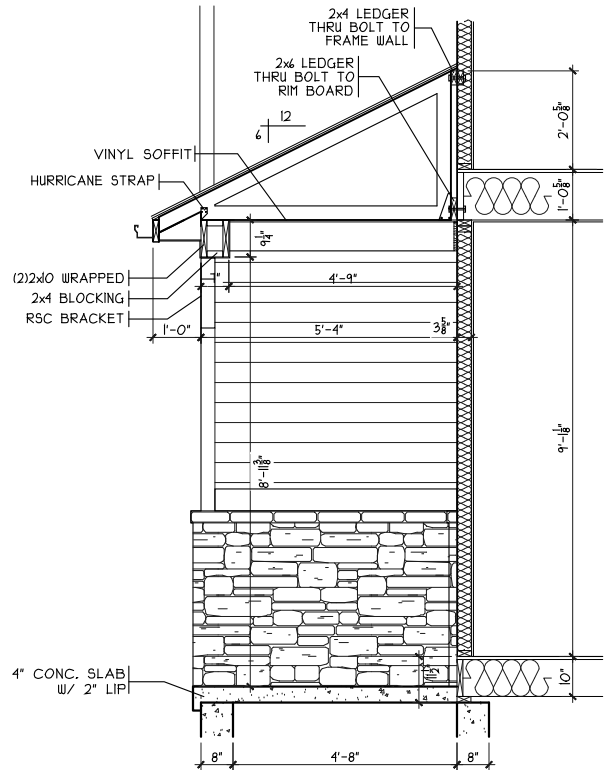

FRONT PORCH DETAIL

SCALE: 1/4" = 1'-0"

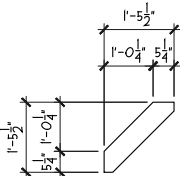

BRACKET DETAIL


SCALE: 1/4" = 1'-0"



FRONT ELEVATION

SCALE: 1/8" = 1'-0"

NOTE:
PLANS PRINTED ON 24x36 SHEETS TO
BE SCALABLE AT FULL SCALE. 1/4" =
1'-0"
PLANS PRINTED ON 11x17 SHEETS TO BE
SCALABLE AT HALF SCALE. 1/8" = 1'-0"

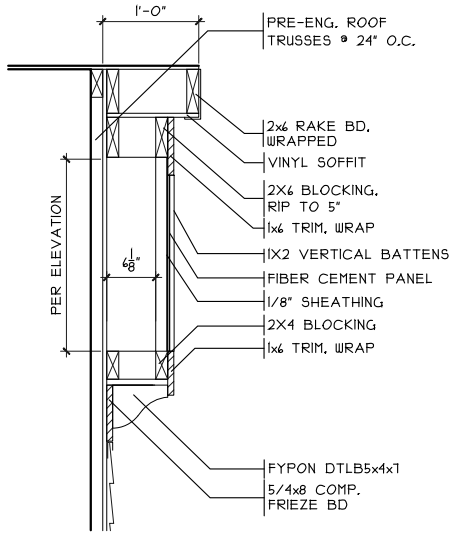

PEDIMENT PAD-OUT
DETAIL

SCALE: 1/4" = 1'-0"

SHEET INDEX	
SHT#	DESCRIPTION
A1	Front and Rear Elevations
A1a	Left and Right Elevations
A2	Foundation Plan
A2a	Finished Lower Level Plan
A3	First Floor Plan
A4	Second Floor Plan
A5	Typical Wall Sections/Stair Section
A6	Typical Framing Details (Aluminum)
G1	General Notes
R1	Roof Plan

PLAN INFO.	
2S3324B4	
4	BDRMS
3.5	BATH
2	CAR GARAGE
1	1ST FLR. CLG.
SQUARE FOOTAGE	
TOTAL	3324
FIRST	1643
SECOND	1681
LOW. LEV. FIN.	489
LOWER (SLAB)	1508
GAR. (SLAB)	461

KEY PLAN	

Front & Rear Elevations

Everton

Date : 2/26/25

Drawn: SDG

Scale : As Noted

Revised:

Sheet : 1 of 9

Prestige - VK-9

Proposed Residence:

SPEC

6385 Kugler Mill Rd

Villas of Kenwood Lot 9

Everton - F - Comp.

Cristo Homes reserves all property rights in these plans. These plans are not to be reproduced, changed, or copied in any manner. They are not to be given to a third party, either in full or in part, without first receiving written permission from Cristo Homes. In the event these plans are used by a third party, Cristo Homes shall be held harmless.



Kenwood

Hamilton County

CRISTO HOMES

7944 A Tyers Place Blvd.
West Chester, OH 43081
513.755.0770 • www.cristohomes.com

A1

  


Kenwood
Hamilton County

Cristo Homes reserves all property rights in these plans. These plans are not to be reproduced, changed, or copied in any manner. They are not to be given to a third party, either in full or in part, without first receiving written permission from Cristo Homes. In the event these plans are used by a third party, Cristo Homes shall be held harmless.


FIN. LL WALL DETAIL

SCALE: 3/8" = 1'-0"

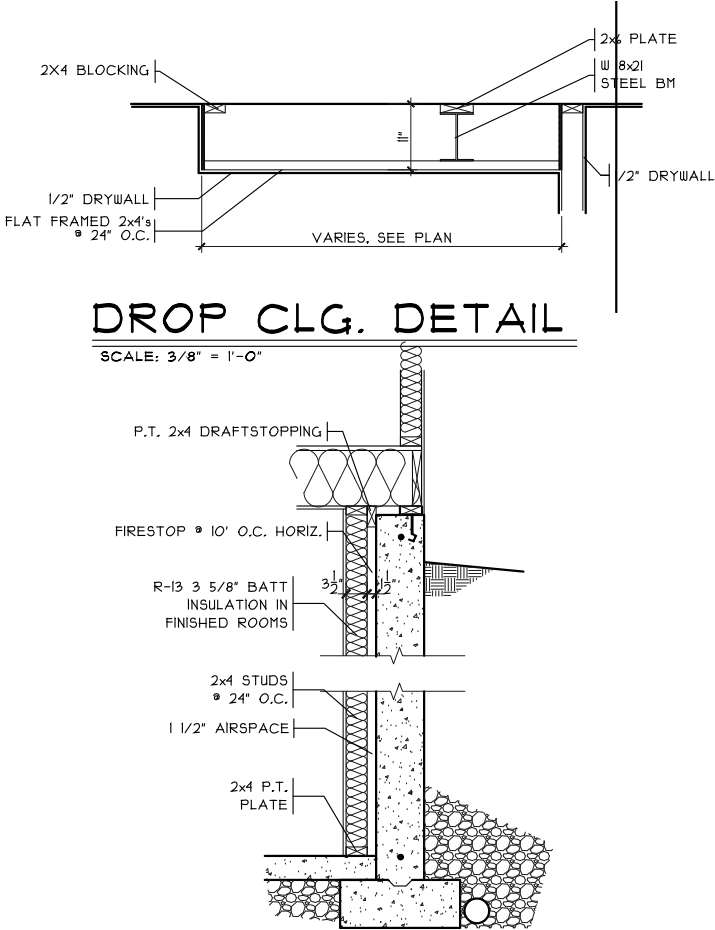


DROP CLG. DETAIL

SCALE: 3/8" = 1'-0"

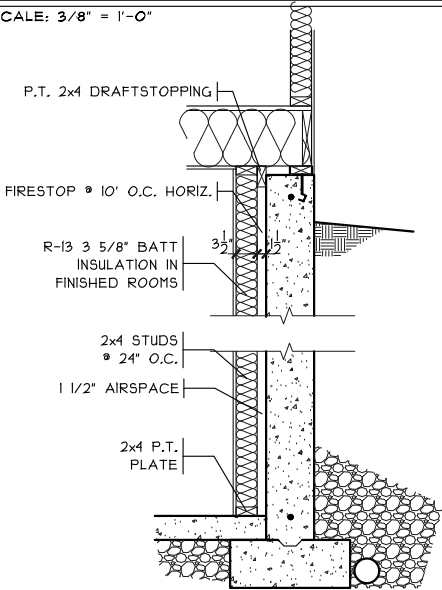

FINISHED LOWER LEVEL

SCALE: 1/8" = 1'-0" 454 SQ. FT.

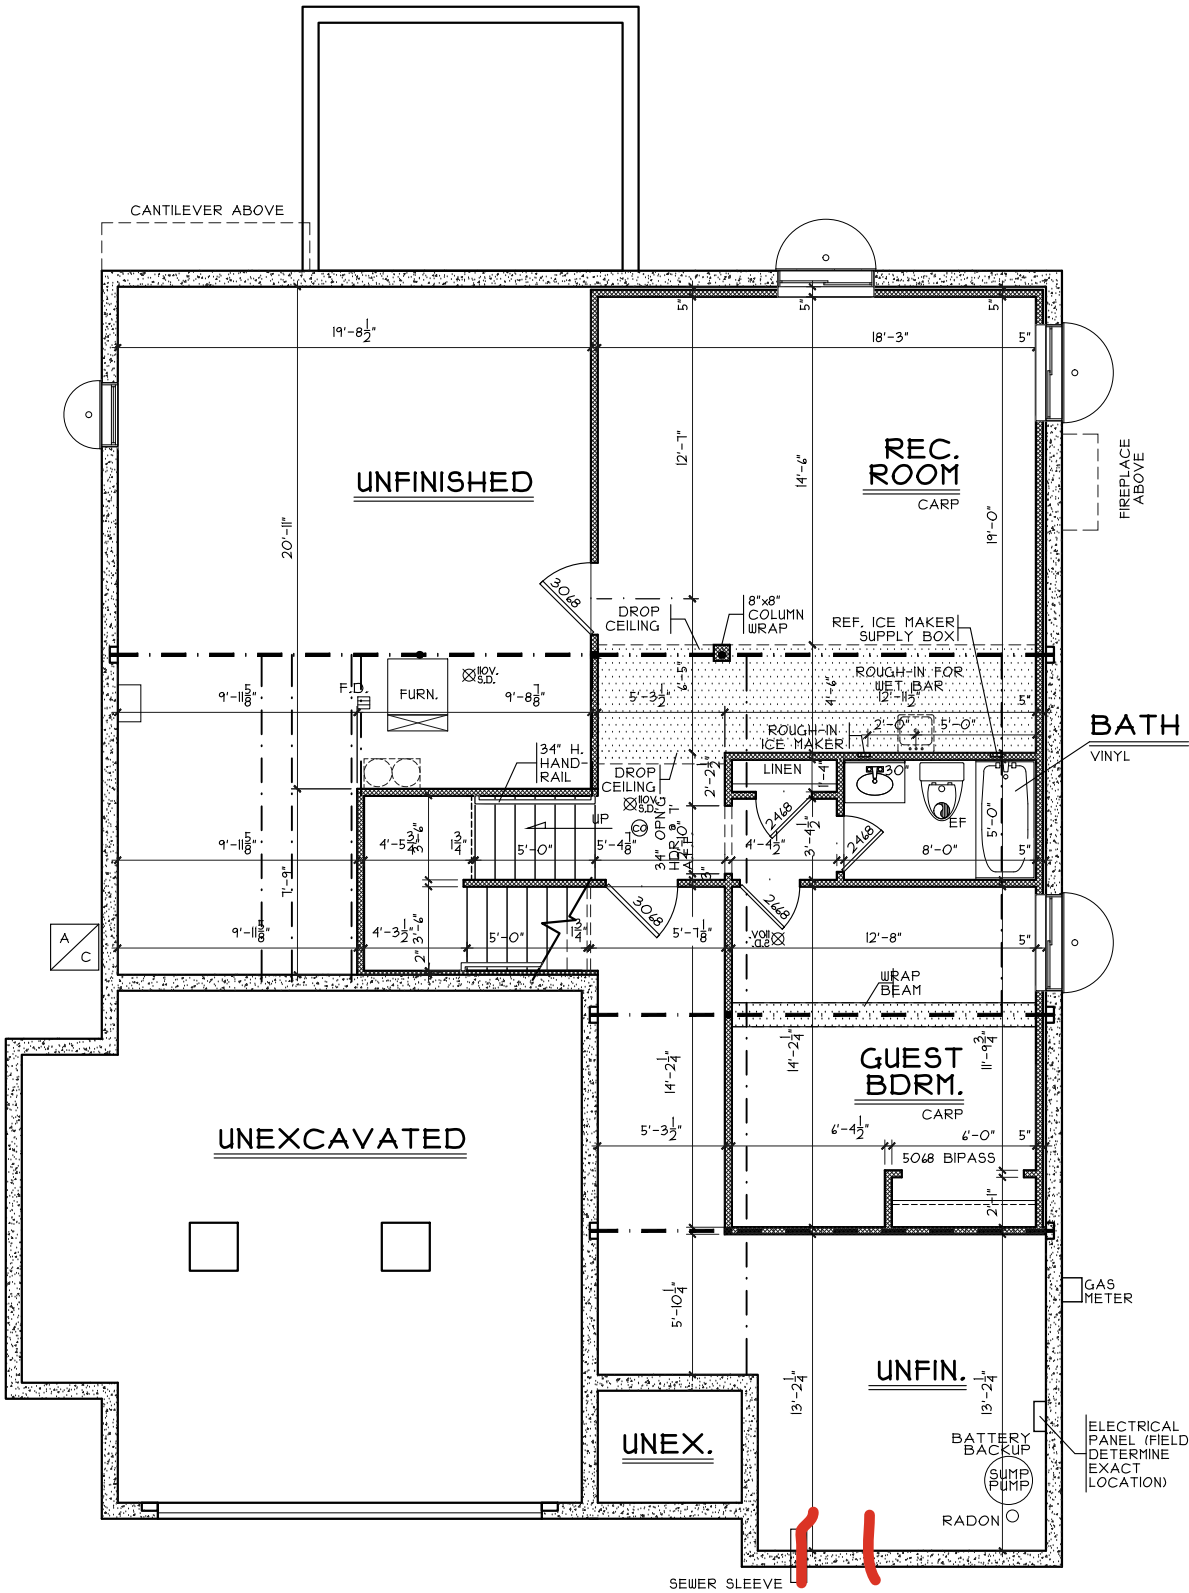

A2a

Finished Lower Level 'A'

Plan: Everton
Date : 2/26/25
Drawn: SDG
Scale : As Noted
Revised:
Sheet : 4 of 9



7924-A Tyers Place Blvd.
West Chester, OH 43081
513.755.0770 • www.cristohomes.com

Prestige - VK-9
Proposed Residence:
SPEC
6385 Kugler Mill Rd
Villas of Kenwood Lot 9

Kenwood
Hamilton County

Everton - F - Comp.

Issue Dates

Cristo Homes reserves all property rights in these plans. These plans are not to be reproduced, changed, or copied in any manner. They are not to be given to a third party, either in full or in part, without first receiving written permission from Cristo Homes. In the event these plans are used by a third party, Cristo Homes shall be held harmless.

Review


GARAGE STAIRS DETAIL

SCALE: 1/8" = 1'-0"

NOTE: ALL EXTERIOR DIMENSIONS ARE TO FACE OF FOUNDATION- MASONRY VENEER TO OVERHANG FOUNDATION AS REQ'D. TO ACCOMMODATE 1" AIRSPACE AT SHEATHING. MAXIMUM OVERHANG TO BE 3/4".

FIRST FLOOR PLAN

SCALE: 1/8" = 1'-0" 1435 SQ. FT.

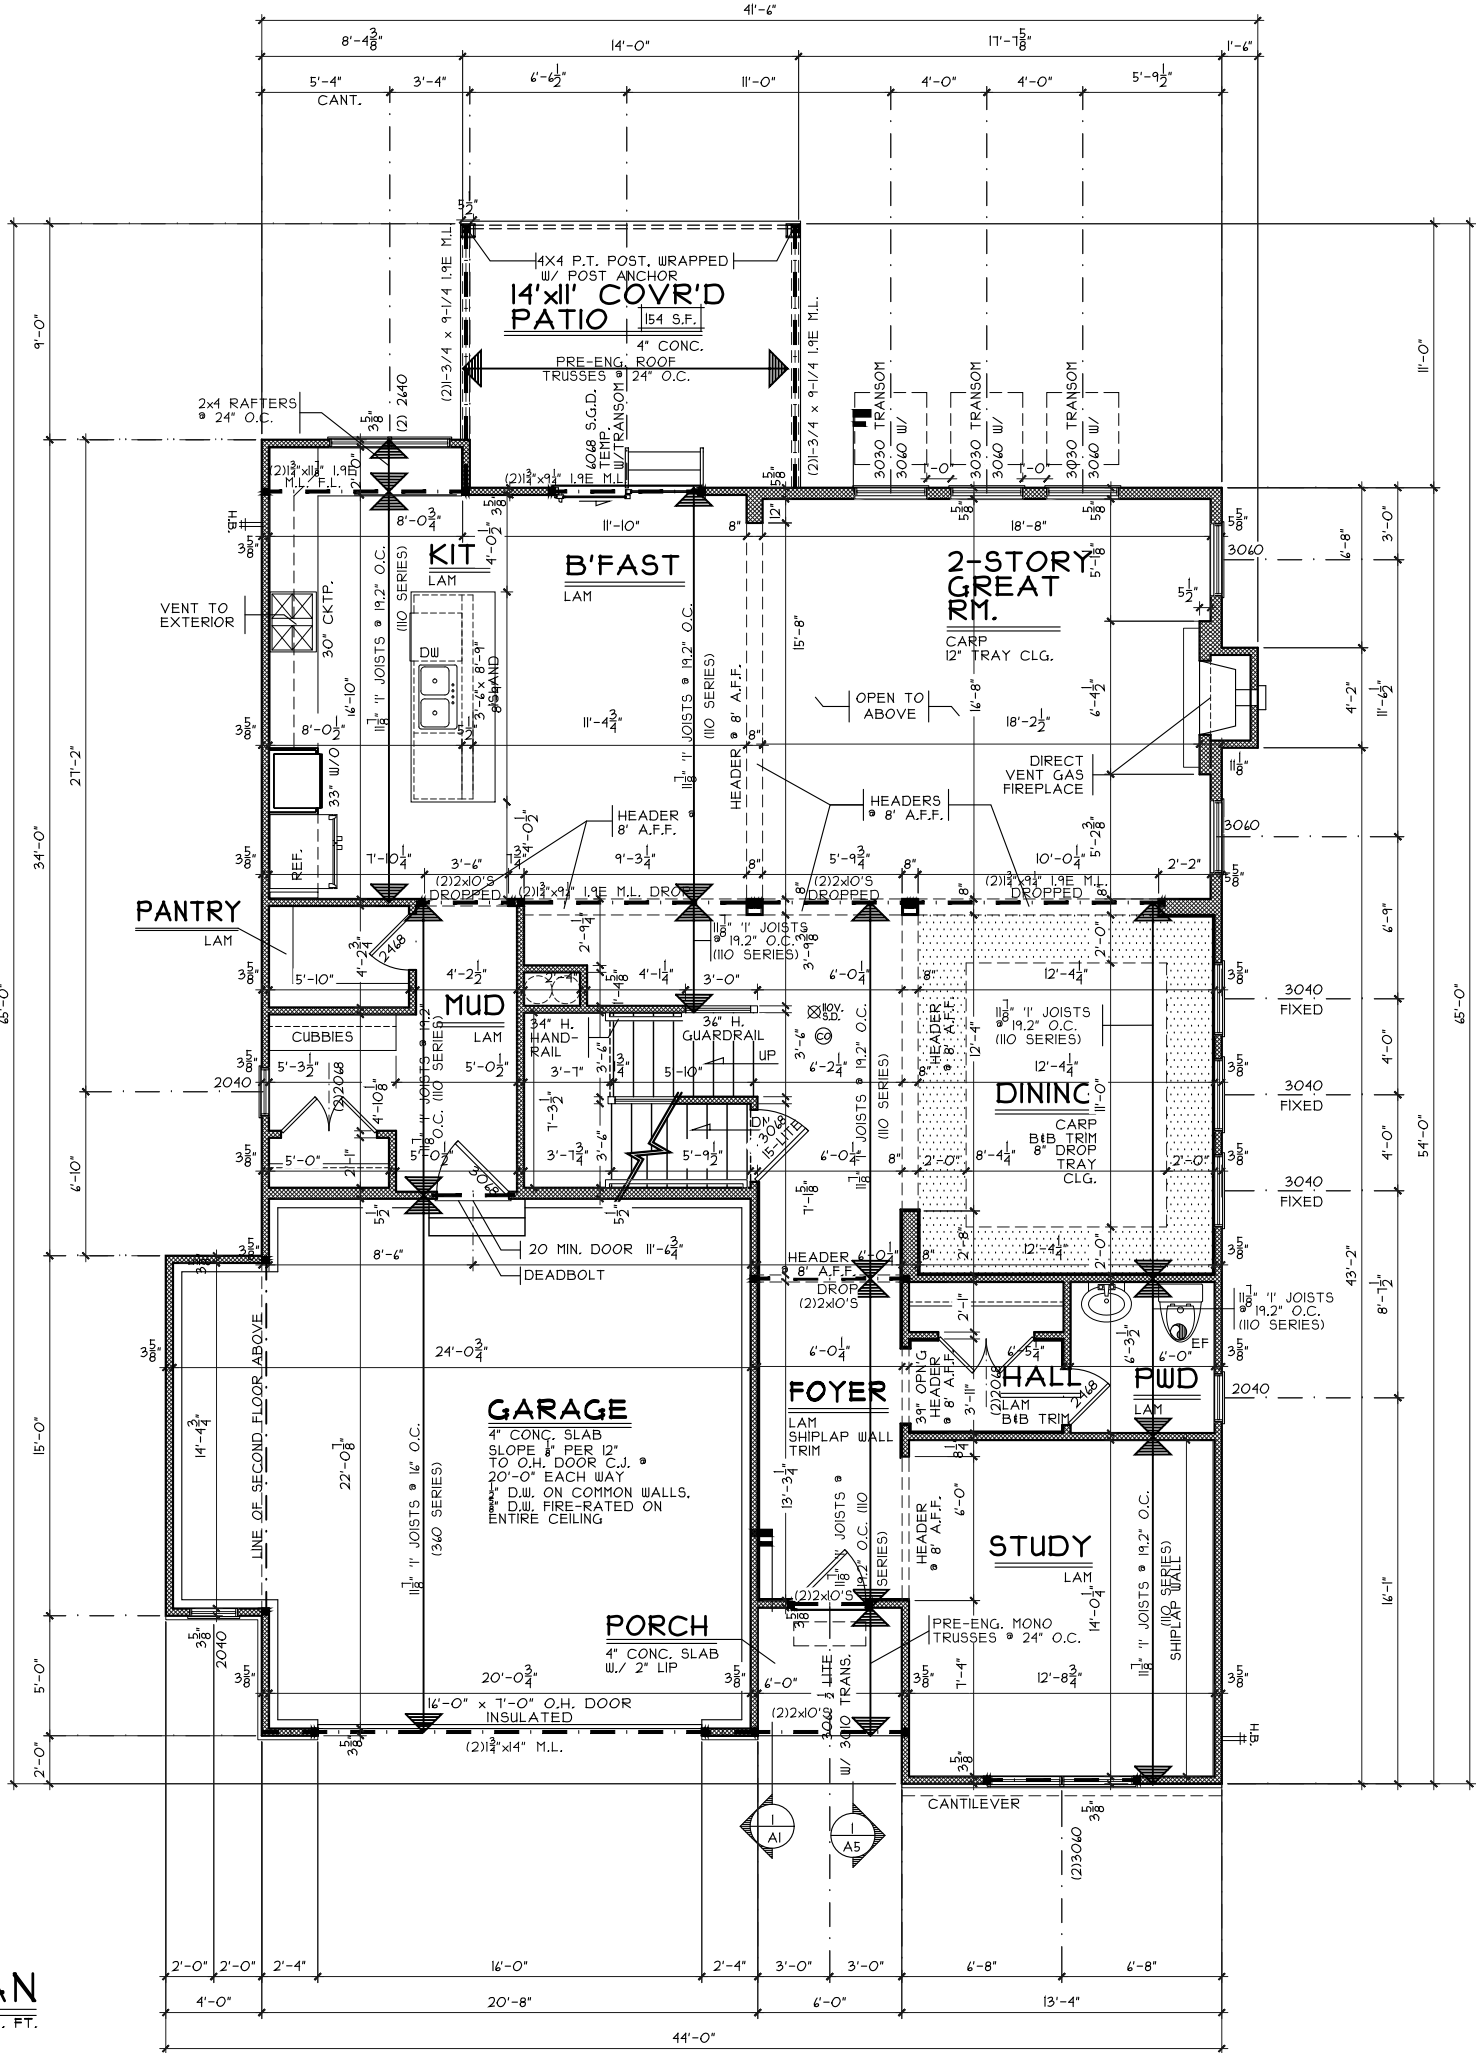

First Floor Plan 'A'

Plan: Everton
Date : 2/26/25
Drawn: SDG
Scale : As Noted
Revised:
Sheet : 5 of 9

Prestige - VK-9

Proposed Residence:

SPEC

6385 Kugler Mill Rd

Villas of Kenwood Lot 9



Everton - F - Comp.

Kenwood


Hamilton County

Issue Dates


Cristo Homes reserves all property rights in these plans. These plans are not to be reproduced, changed, or copied in any manner. They are not to be given to a third party, either in full or in part, without first receiving written permission from Cristo Homes. In the event these plans are used by a third party, Cristo Homes shall be held harmless.

Review

A3

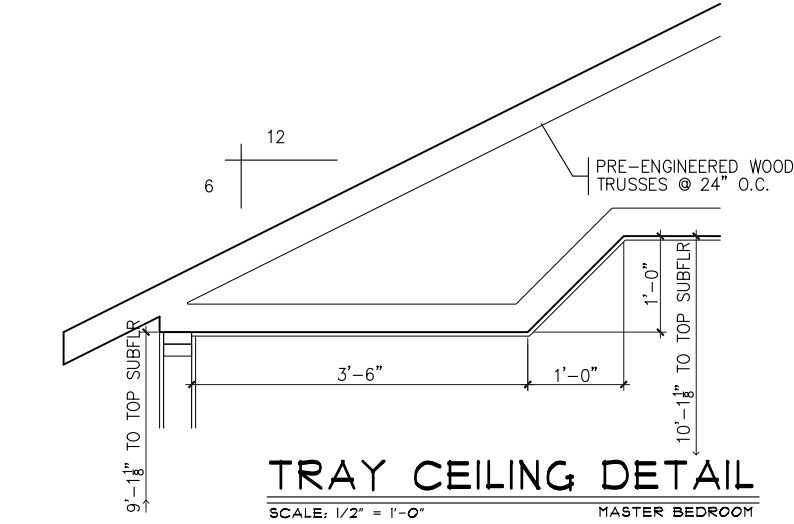


TRAY CEILING DETAIL
SCALE: 1/2" = 1'-0"
MASTER BEDROOM

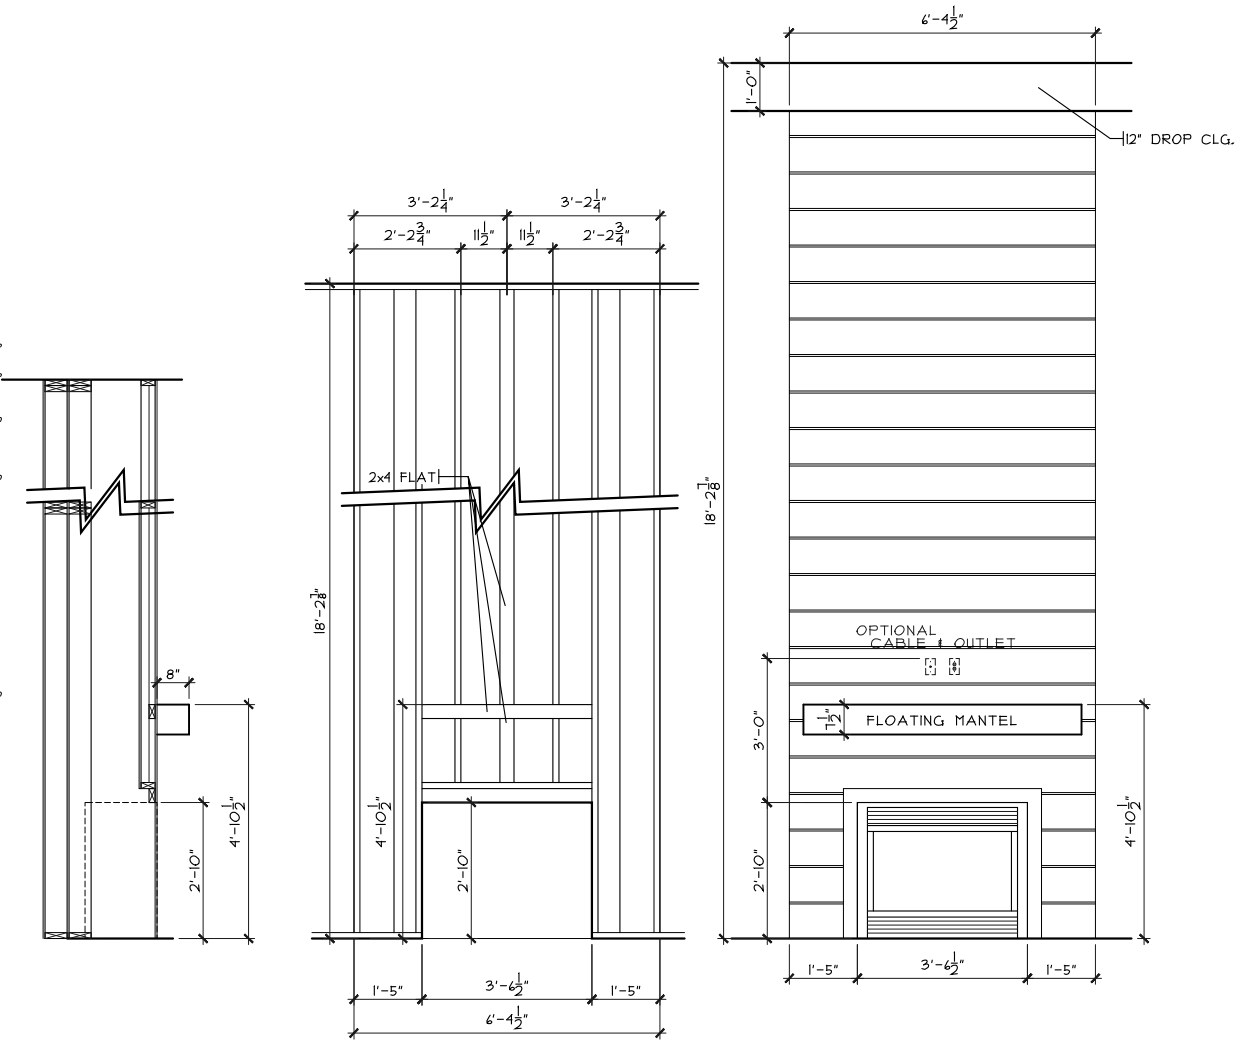

FIREPLACE FRAMING DETAIL
SCALE: 1/4" = 1'-0"

NOTE: ALL EXTERIOR DIMENSIONS ARE TO FACE OF FOUNDATION- MASONRY VENEER TO OVERHANG FOUNDATION AS REQ'D. TO ACCOMMODATE 1" AIRSPACE AT SHEATHING. MAXIMUM OVERHANG TO BE 3/4".

SECOND FLOOR PLAN
SCALE: 1/8" = 1'-0"
1698 SQ. FT.

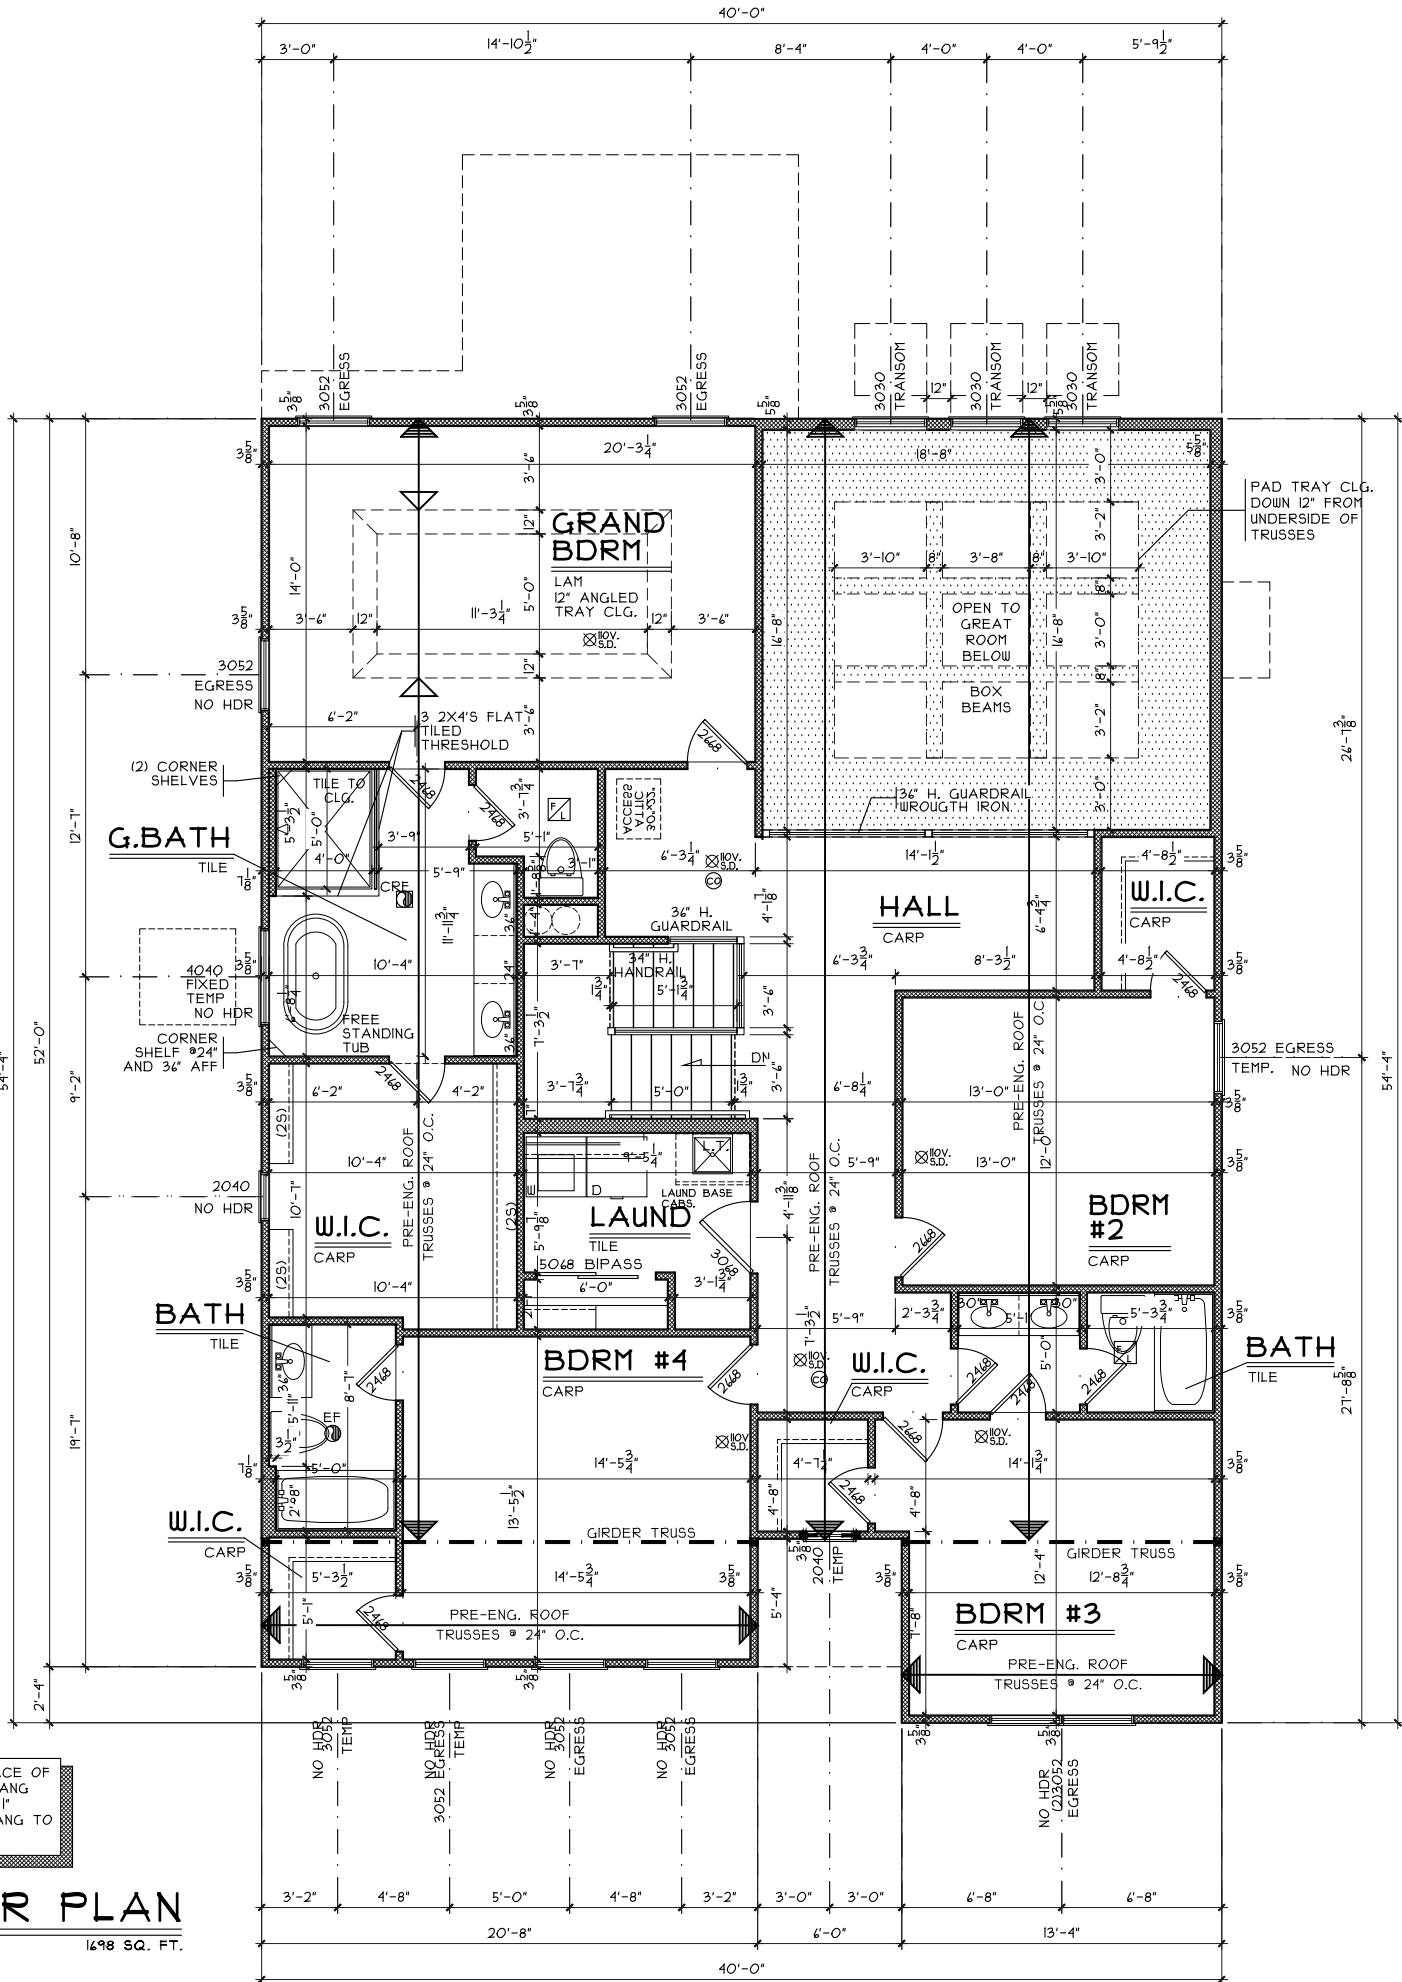

Second Floor Plan 'A'

Prestige - VK-9

Everton - F - Comp.

Issue Dates

Plan: Everton
Date: 2/26/25
Drawn: SDG
Scale: As Noted
Revised: Sheet: 6 of 9



Proposed Residence:
SPEC
6385 Kugler Mill Rd
Villas of Kenwood Lot 9

Kenwood
Hamilton County

Cristo Homes reserves all property rights in these plans. These plans are not to be reproduced, changed, or copied in any manner. They are not to be given to a third party, either in full or in part, without first receiving written permission from Cristo Homes. In the event these plans are used by a third party, Cristo Homes shall be held harmless.

Review

A4