


1 THICKENED SLAB DETAIL
 A2 SCALE: 1/4" = 1'-0"

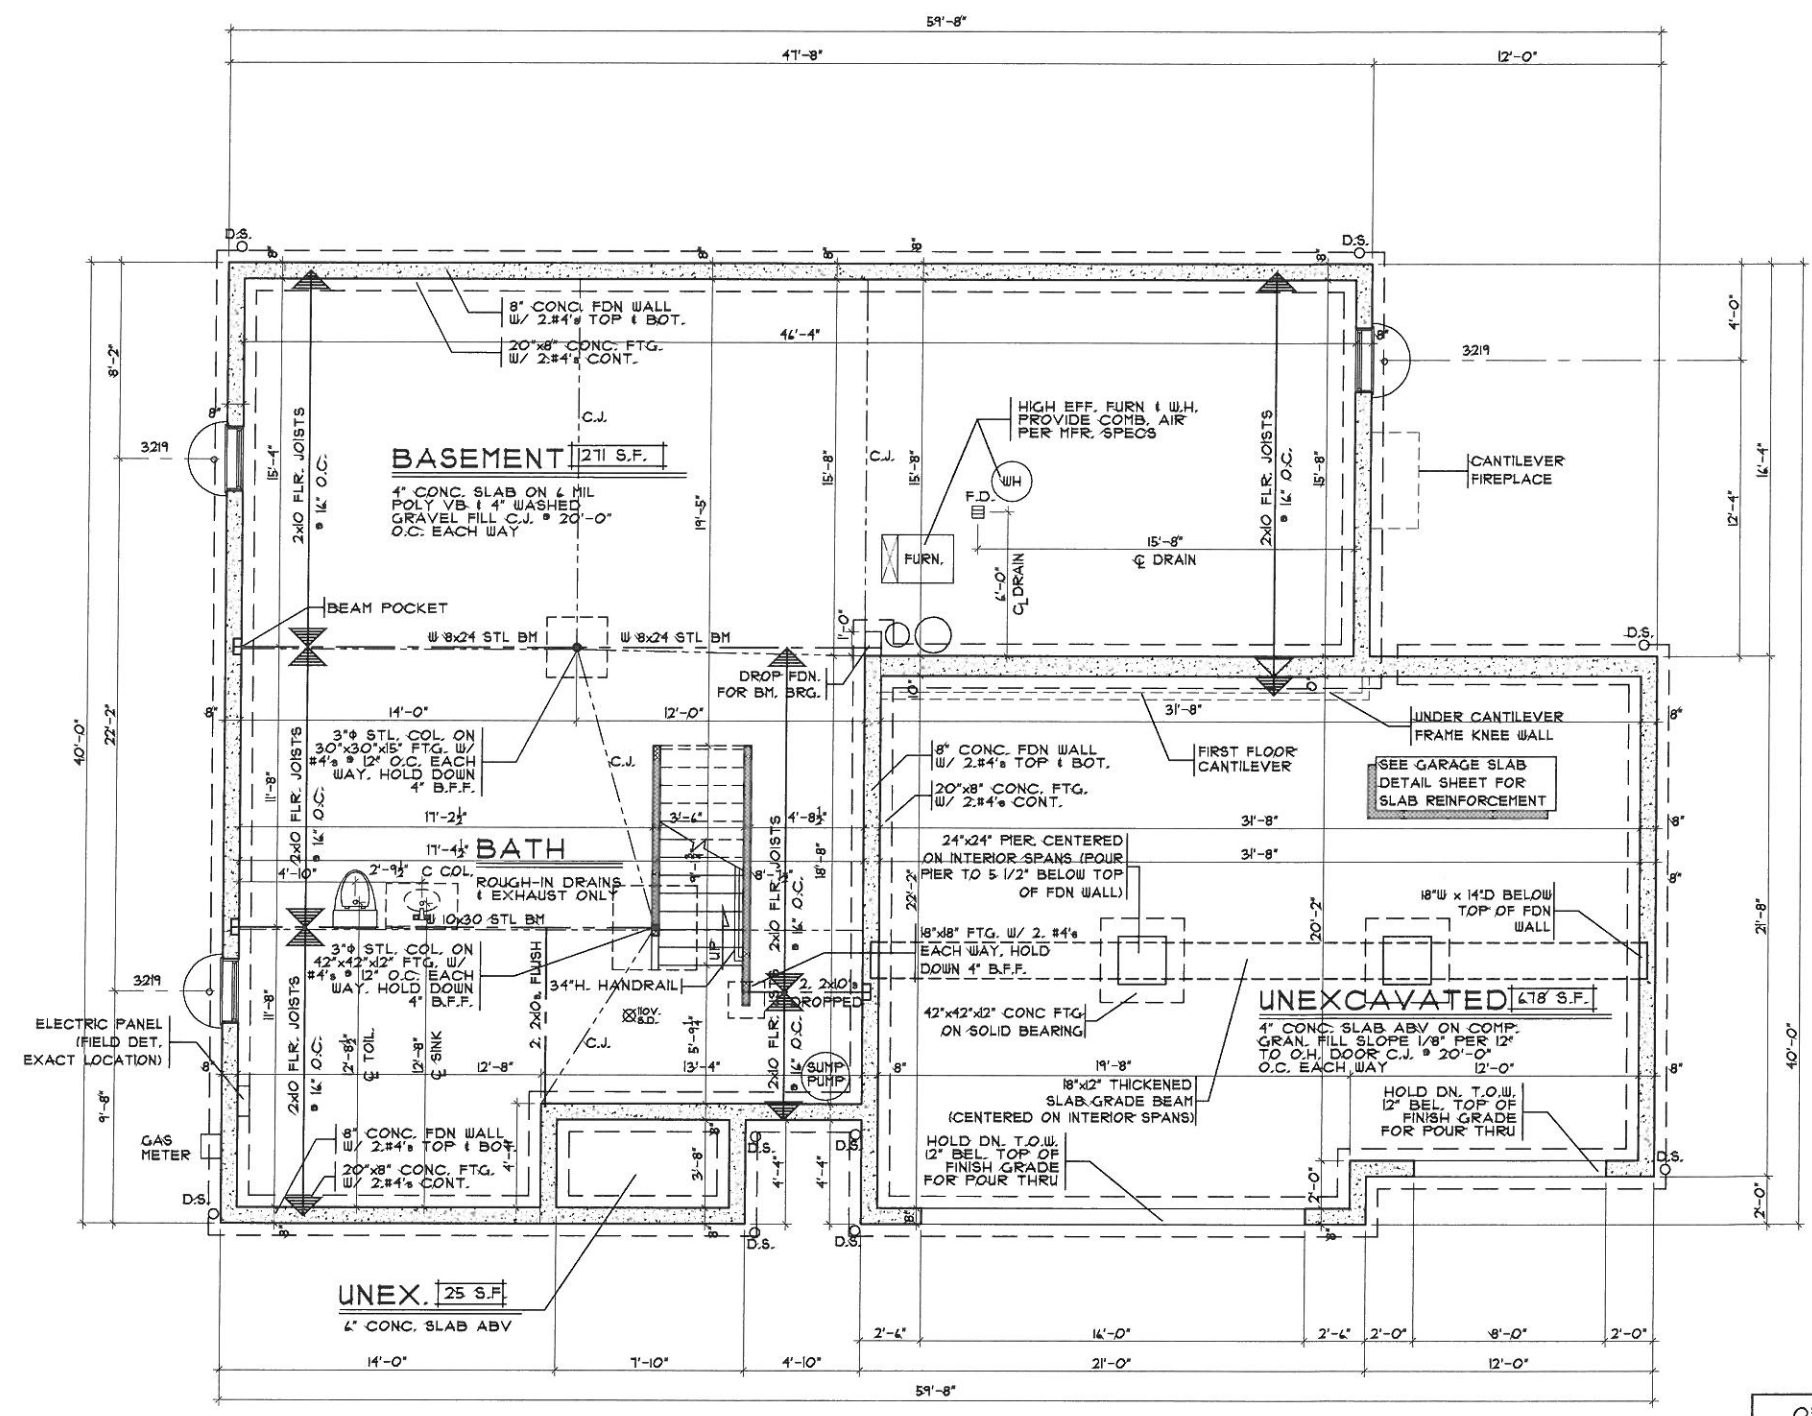

FOUNDATION PLAN
 SCALE: 1/8" = 1'-0"

OPTIONS

Foundation Plan
 Plan : Edgemoor
 Date : 1.8.2014
 Drawn : LCC
 Scale : As Noted
 Revised :
 Sheet : 3 of 15

WIN1-0022
 Proposed Residence:
 Market Home
 5894 Ashlyn Ct.
 Lot #22 Windsor Estates

Liberty Twp.
 Butler County

Issue Dates

Review	10.22.2014
Final	10.29.2014
Revise	11.14.2014


Edgemoor
 Cristo Homes reserves all property rights in these plans. These plans are not to be reproduced, changed, or copied in any manner. They are not to be given to a third party, either in full or in part, without first receiving written permission from Cristo Homes. In the event these plans are used by a third party, Cristo Homes shall be held harmless.

CristoHomes
 7594-A Tysons Place Blvd.
 West Chester, OH 45389
 513.785.0510 • www.cristohomes.com

A2


GARAGE HANDRAIL DETAIL

SCALE: 3/8" = 1'-0"

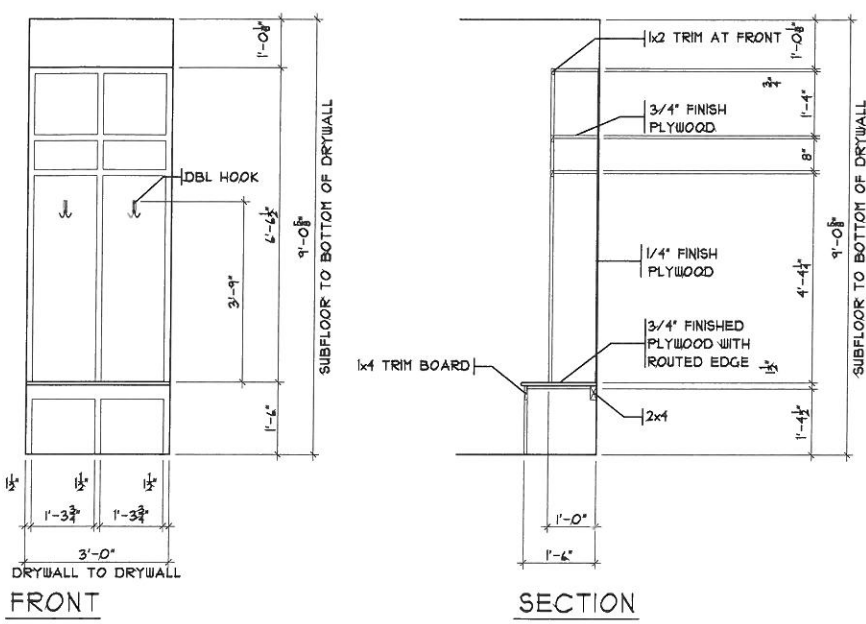


MUDRM CUBBIES DETAIL

SCALE: 1/8" = 1'-0"

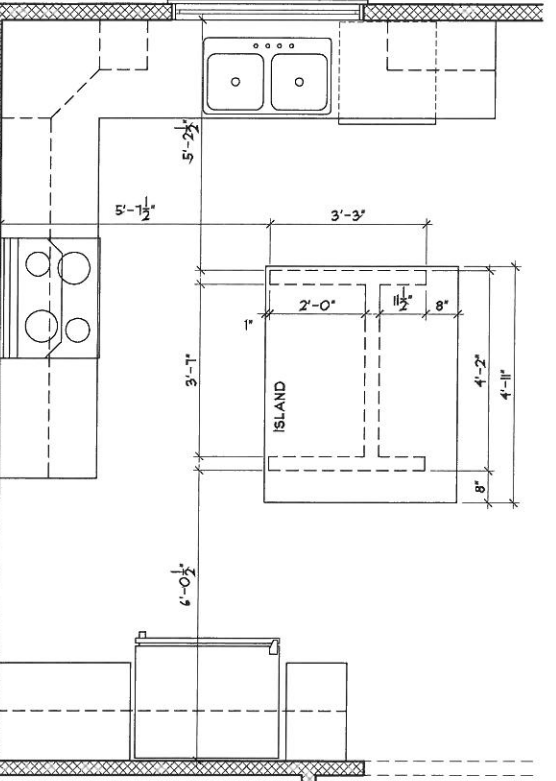

ISLAND FRAMING DETAIL

SCALE: 1/4" = 1'-0"

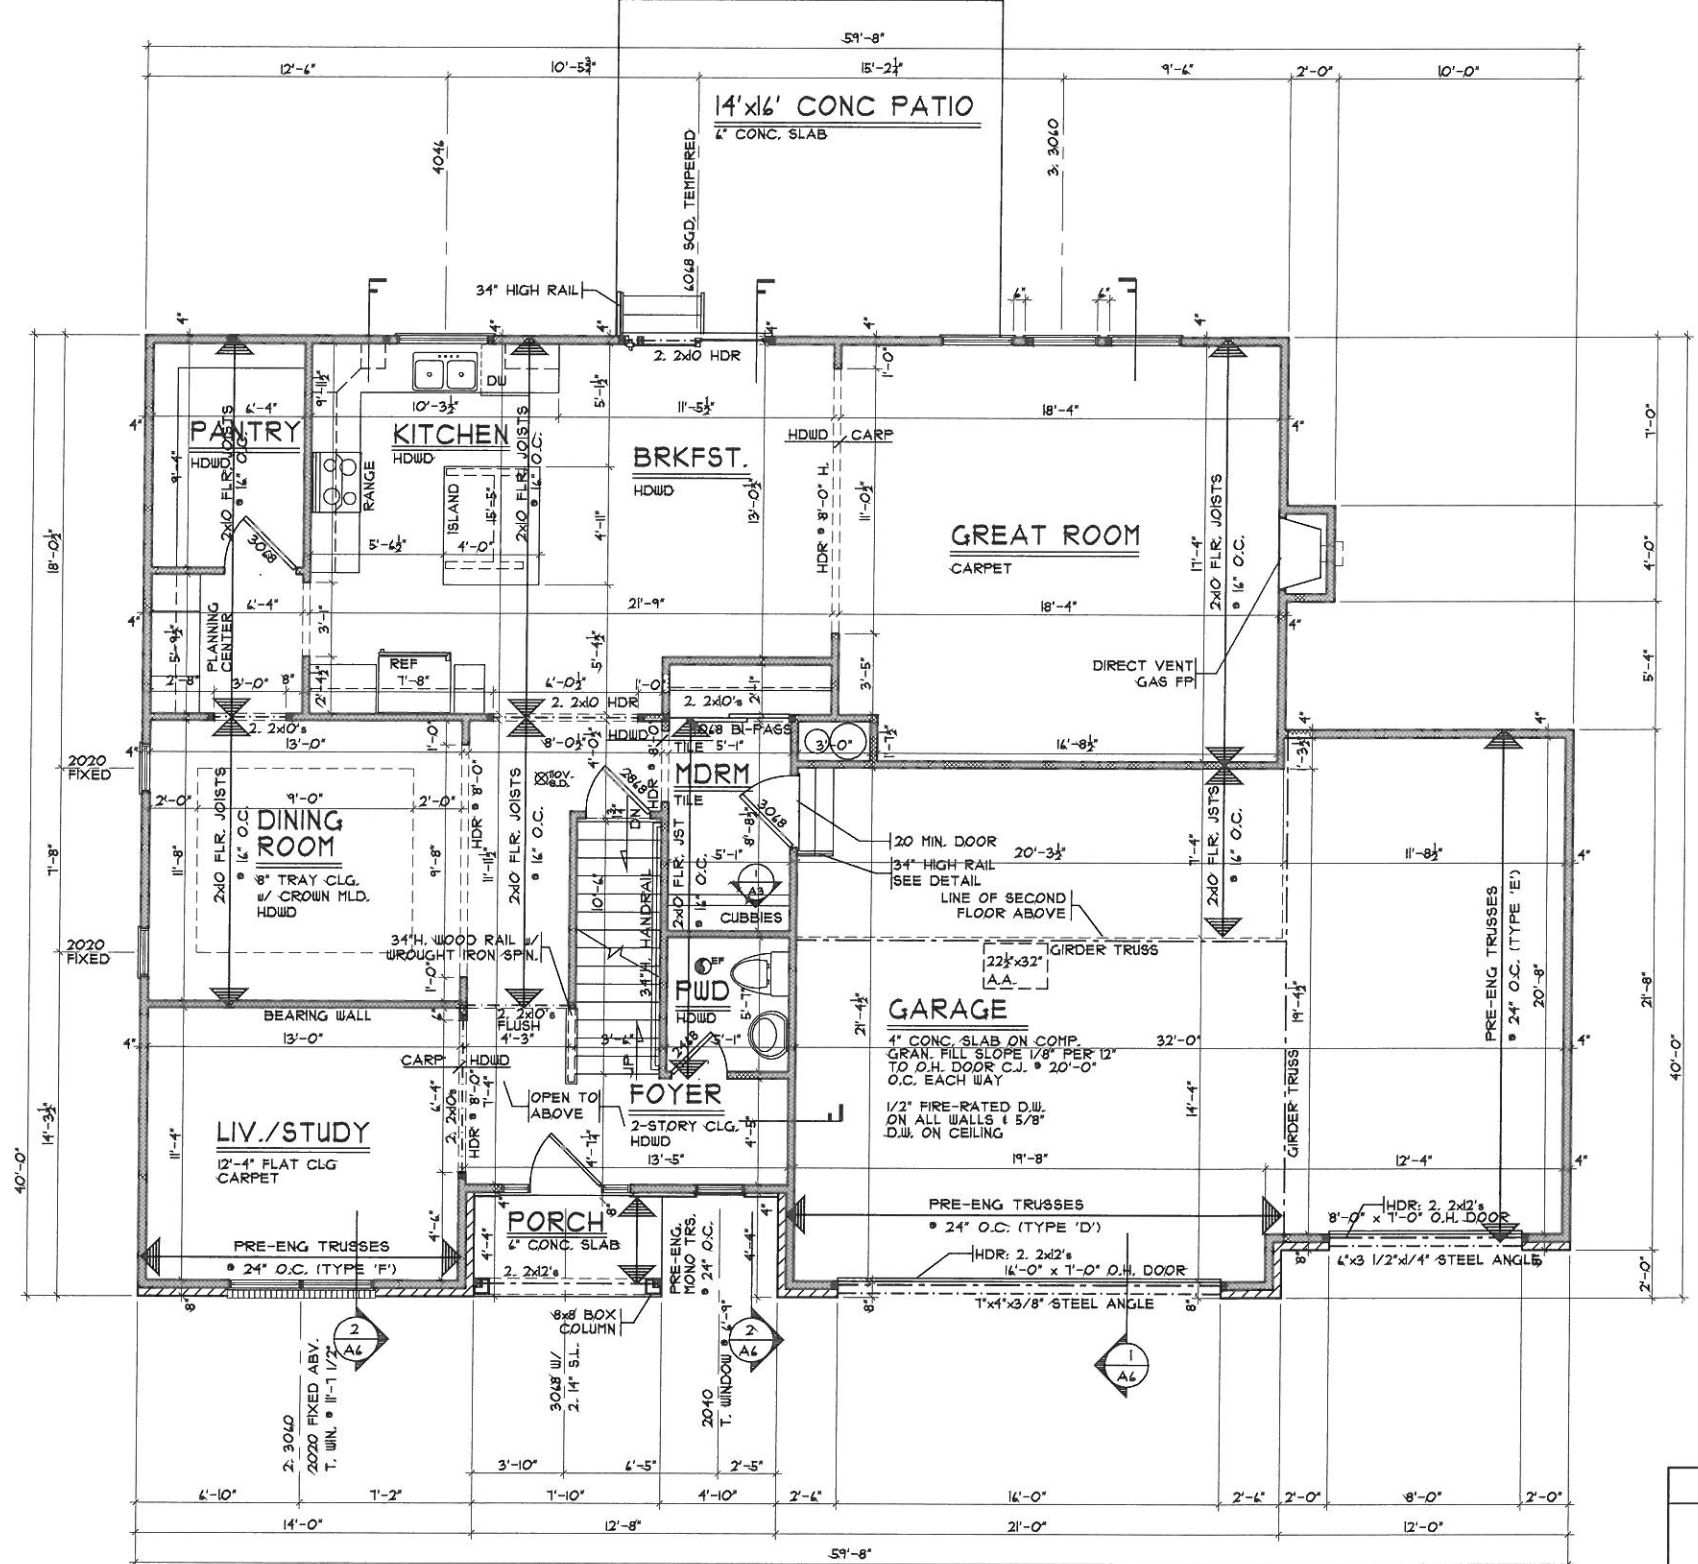

FIRST FLOOR PLAN

SCALE: 1/8" = 1'-0"

OPTIONS

First Floor Plan
 Plan : Edgemoor
 Date : 1.8.2014
 Drawn : LCC
 Scale : As Noted
 Revised :
 Sheet : 5 of 15

WIN1-0022
 Proposed Residence:
 Market Home
 5894 Ashlyn Ct.
 Lot #22 Windsor Estates

Liberty Twp.
 Butler County

Edgemoor



Cristo Homes reserves all property rights in these plans. These plans are not to be reproduced, changed, or copied in any manner. They are not to be given to a third party, either in full or in part, without first receiving written permission from Cristo Homes. In the event these plans are used by a third party, Cristo Homes shall be held harmless.

Issue Dates

Review	10.22.2014
Final	10.29.2014
Revise	1.14.2014



A3

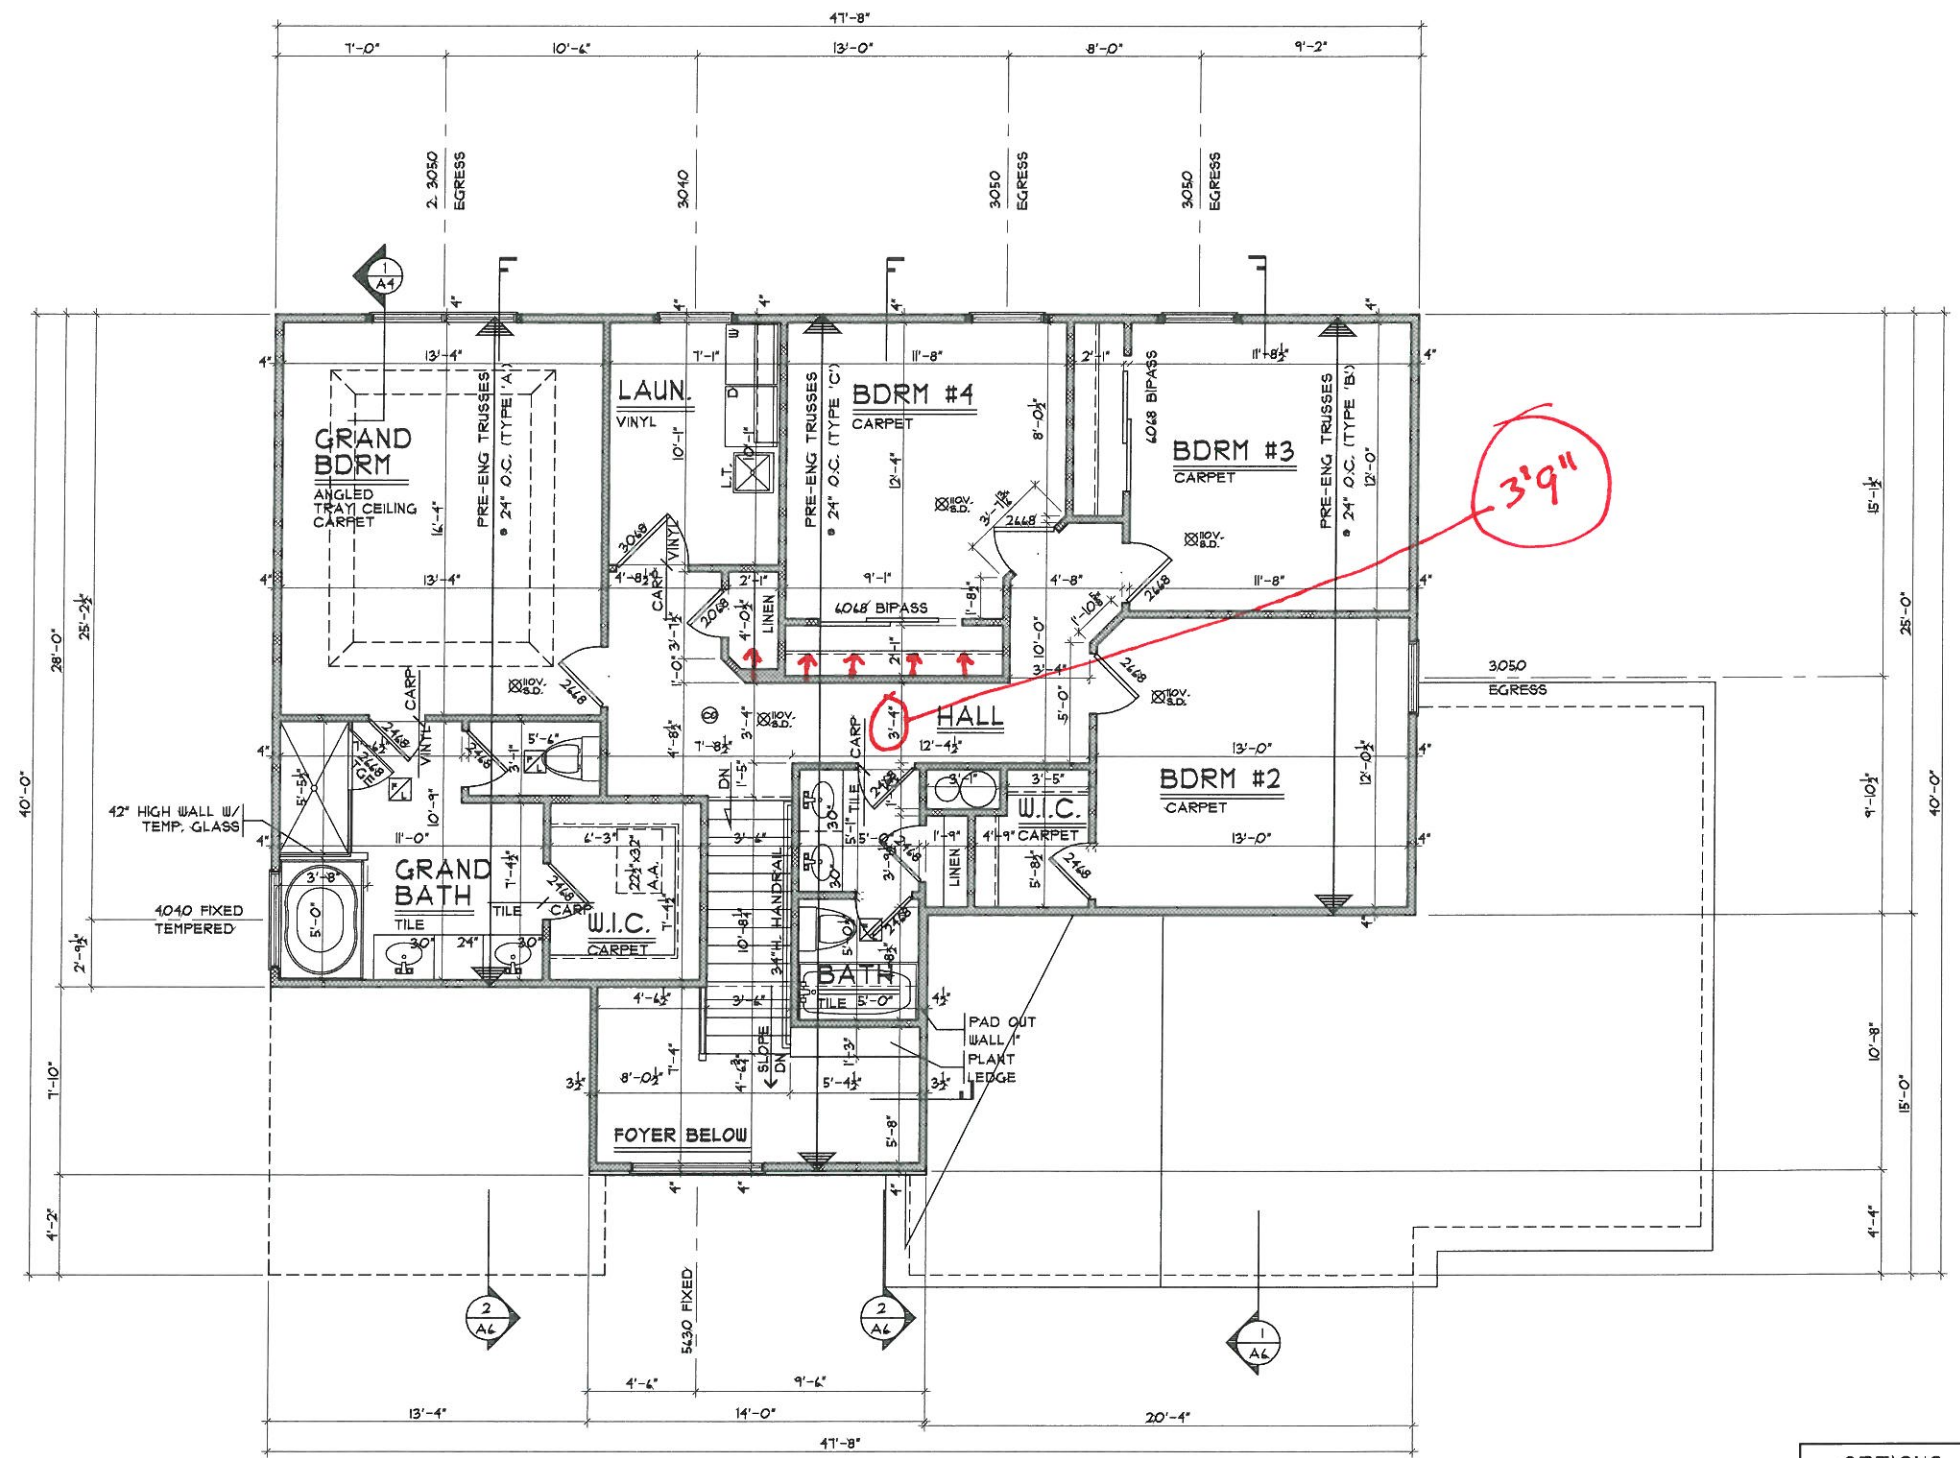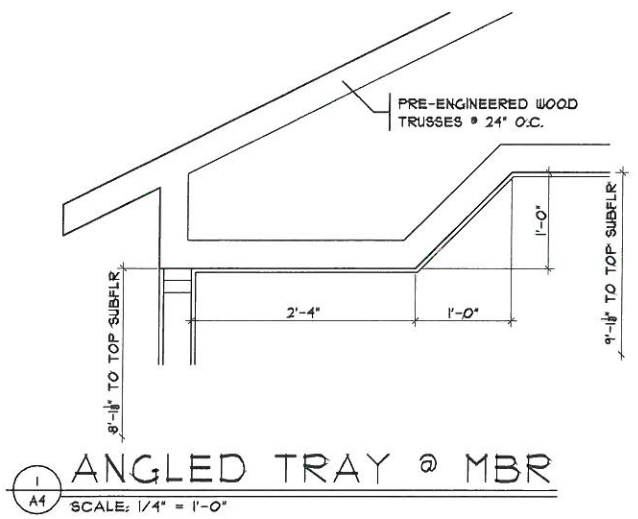

SECOND FLOOR PLAN

SCALE: 1/8" = 1'-0"

1299 S.F.

OPTIONS

WIN1-0022

Proposed Residence:
Market Home
5894 Ashlyn Ct.
Lot #22 Windsor Estates

Liberty Twp.
Butler County

Edgemoor

CristoHomes
7594A Tylers Place Blvd.
West Chester, OH 45399
513.755.0570 www.cristohomes.com

Second Floor Plan

Plan : Edgemoor
Date : 1.8.2014
Drawn: LCC
Scale : As Noted
Revised:
Sheet : 7 of 15

Issue Dates

Review	10.22.2014
Final	10.29.2014
Revise	11.14.2014

Cristo Homes reserves all property rights in these plans. These plans are not to be reproduced, changed, or copied in any manner. They are not to be given to a third party, either in full or in part, without first receiving written permission from Cristo Homes. In the event these plans are used by a third party, Cristo Homes shall be held harmless.

A4