

WV 76

1508 Knightsbridge Court

FRANKLIN, OH 45005

2 story slab

2 hose bibs - valves required

AA on kitchen

Softener Bypass





1 tub

1 shower - tiled walls

Well Tank - No expansion tank , no pressure valve , no dual check !!





ice maker

Gas Furnace

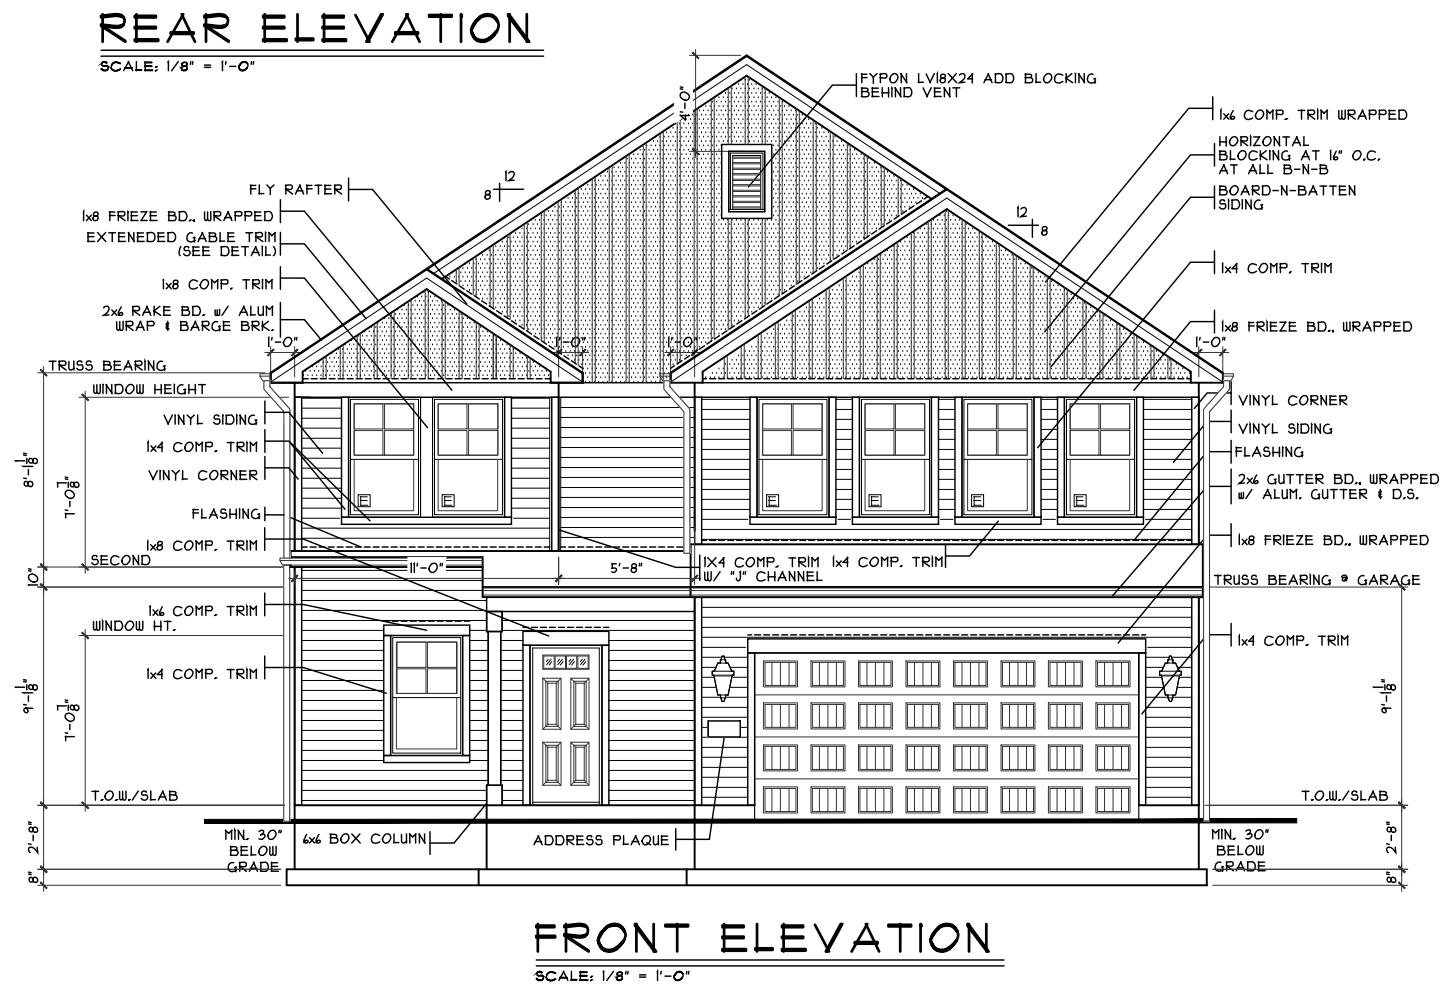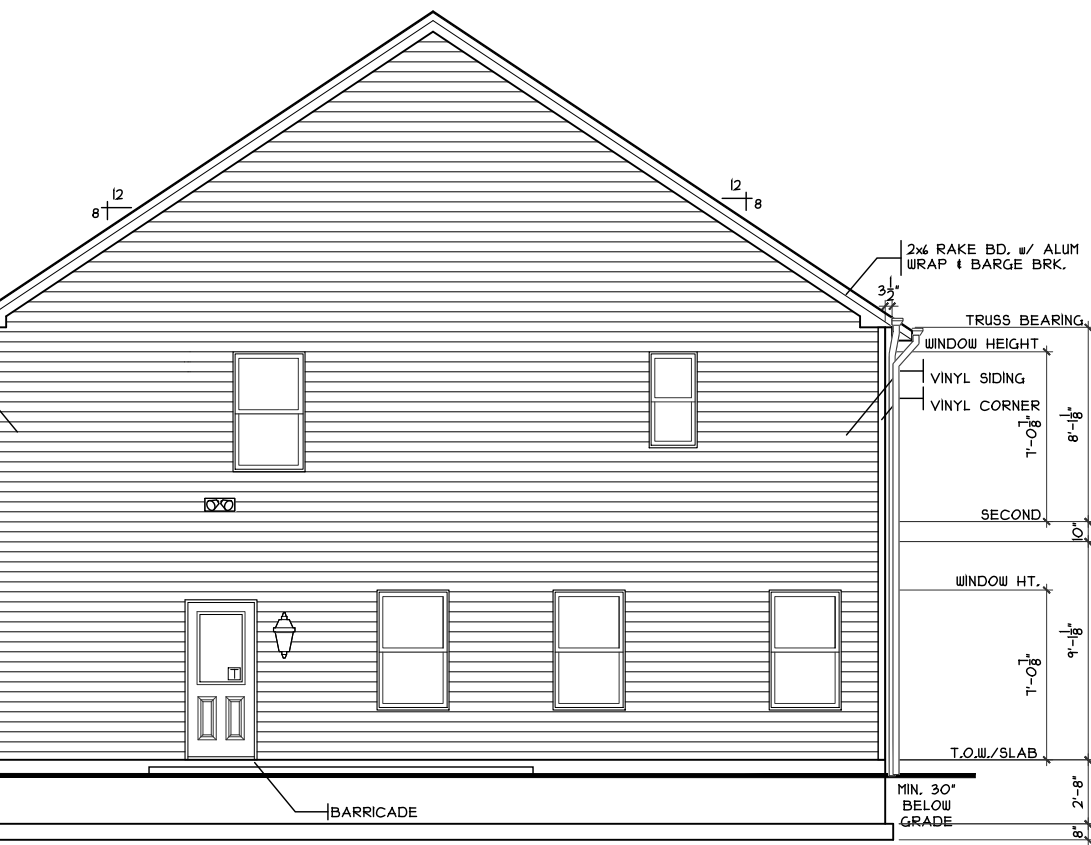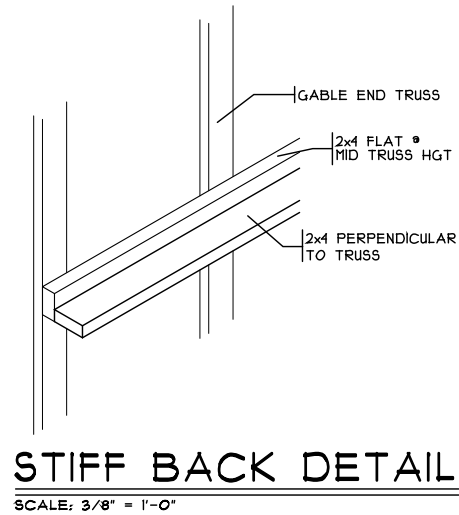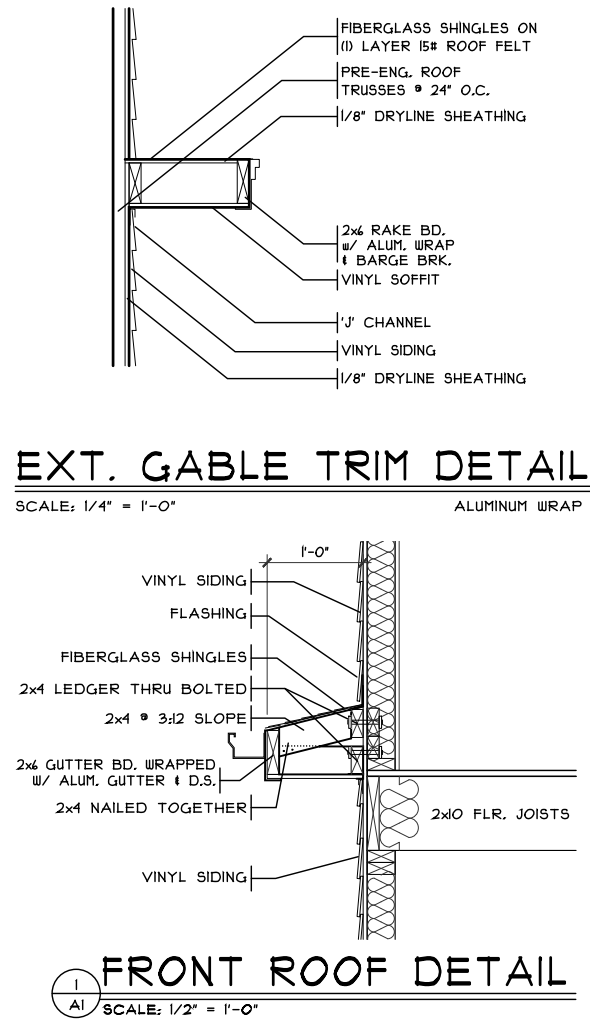
[illegible]

PLAN INFO.	
2S1884B4	
4	BDRMS
2.5	BATH
	CAR GARAGE
9'	1ST FLR. CLG.
SQUARE FOOTAGE	
TOTAL	1084
FIRST	849
SECOND	1031
LOW. LEV. FIN.	N/A
LOWER (SLAB)	168
GAR. (SLAB)	393

KEY PLAN	

    


NOTE: ALL EXTERIOR DIMENSIONS ARE TO FACE OF FOUNDATION- MASONRY VENEER TO OVERHANG FOUNDATION AS REQ'D. TO ACCOMMODATE 1" AIRSPACE AT SHEATHING. MAXIMUM OVERHANG TO BE 3/4".

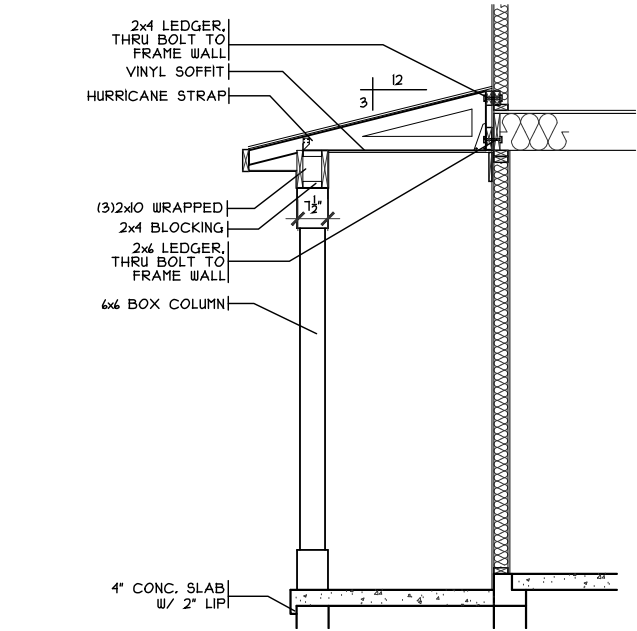


PORCH DETAIL

SCALE: 1/4" = 1'-0"

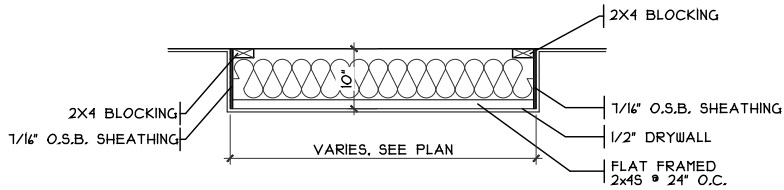


DROP CLG. DETAIL

SCALE: 1/8" = 1'-0"

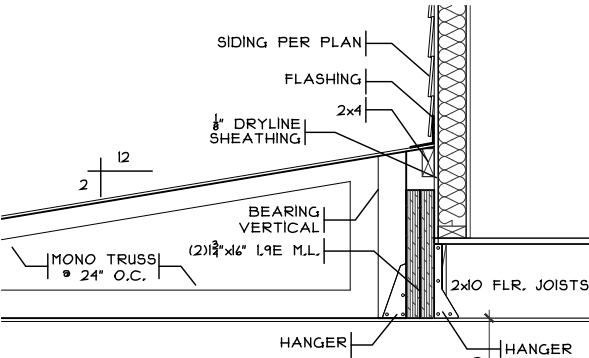

GARAGE DETAIL

SCALE: 1/2" = 1'-0"

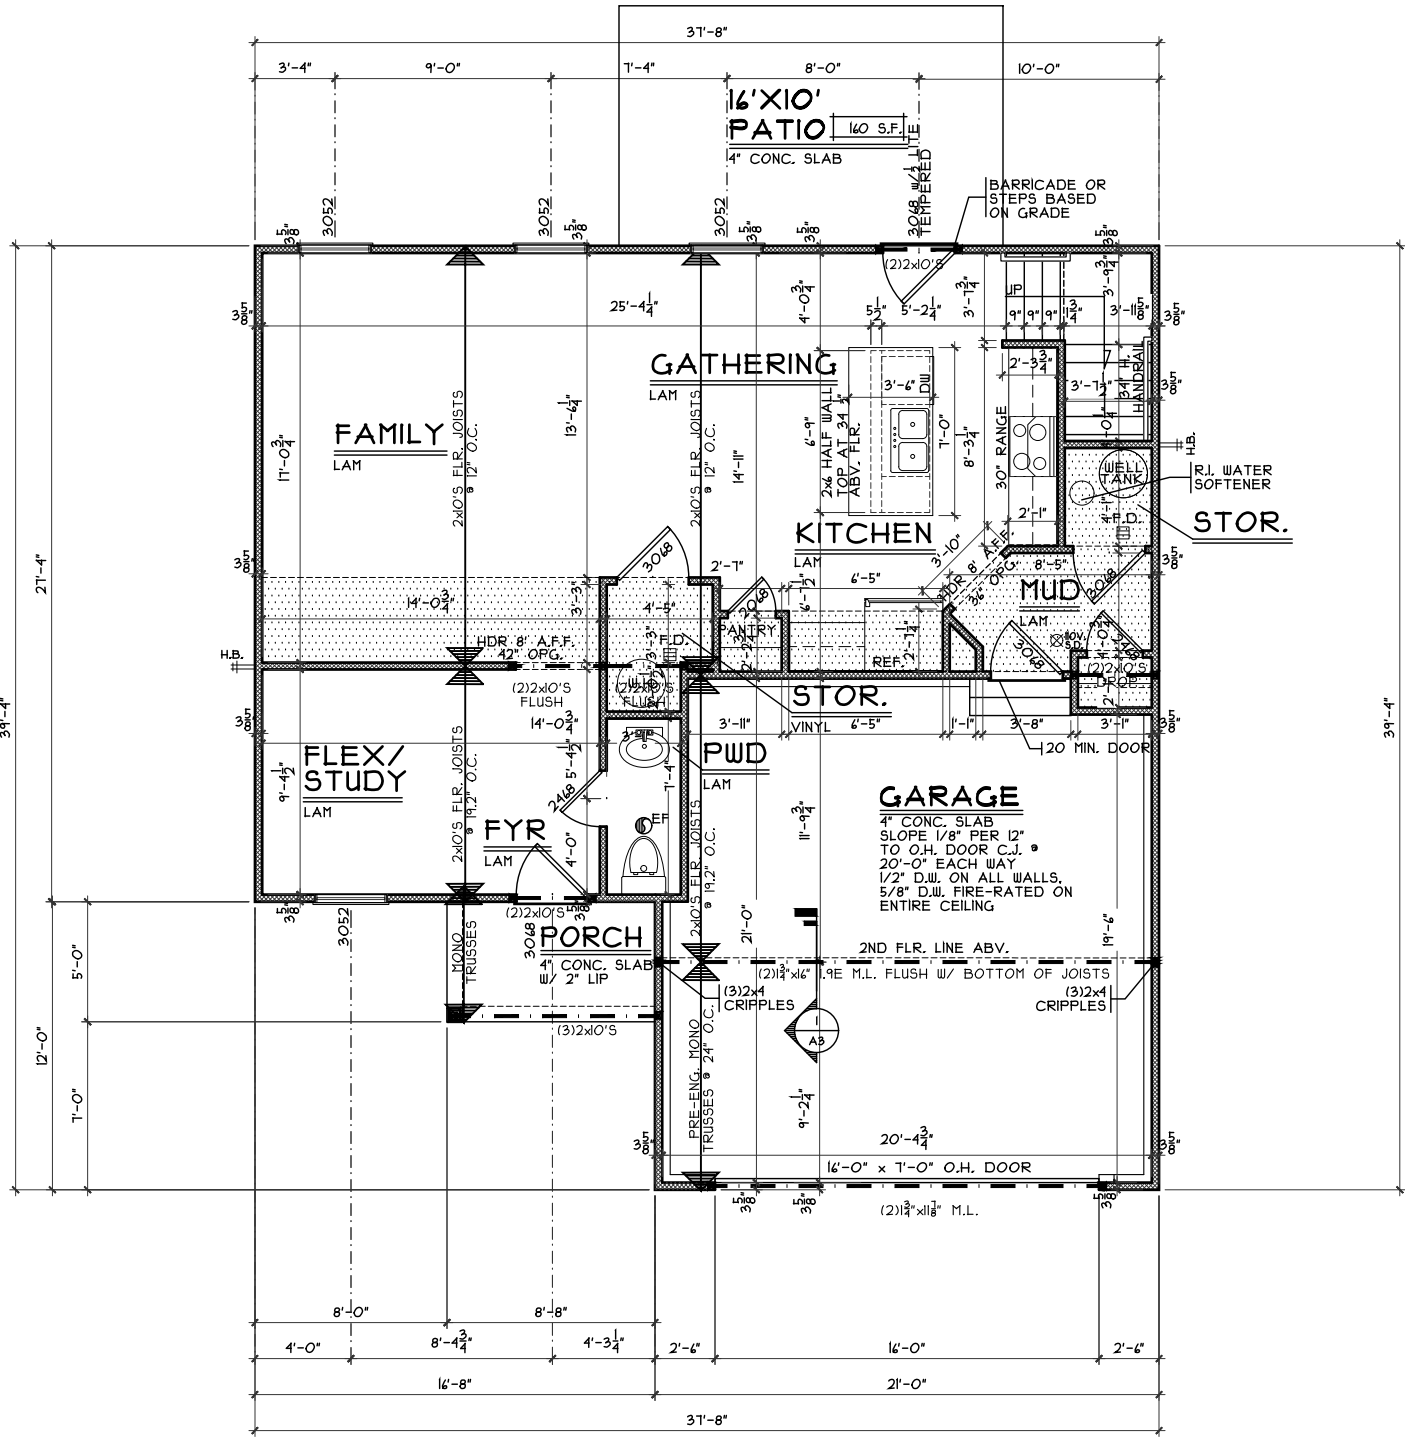

NOTE: ALL EXTERIOR DIMENSIONS ARE TO FACE OF FOUNDATION- MASONRY VENEER TO OVERHANG FOUNDATION AS REQ'D. TO ACCOMMODATE 1" AIRSPACE AT SHEATHING. MAXIMUM OVERHANG TO BE 3/4".

FIRST FLOOR PLAN

SCALE: 1/8" = 1'-0" 849 SQ. FT.

First Floor Plan

Plan: Silverstone Slab
Date : 11.18.2024
Drawn: SDG
Scale : As Noted
Revised: 1.8.2025
Sheet : 5 of 8

Royal - WV-76

Proposed Residence:

Kaitlyn Carmony
1508 Knightsbridge Court
Waterbury Village Lot-76

Silverstone Slab - Style - Vinyl

Vinyl

Carlsle
Warren County

Issue Dates


Cristo Homes reserves all property rights in these plans. These plans are not to be reproduced, changed, or copied in any manner. They are not to be given to a third party, either in full or in part, without first receiving written permission from Cristo Homes. In the event these plans are used by a third party, Cristo Homes shall be held harmless.

Review



794-A Tyers Place Blvd.
West Chester, OH 43081
513.755.0770 • www.cristohomes.com

A3

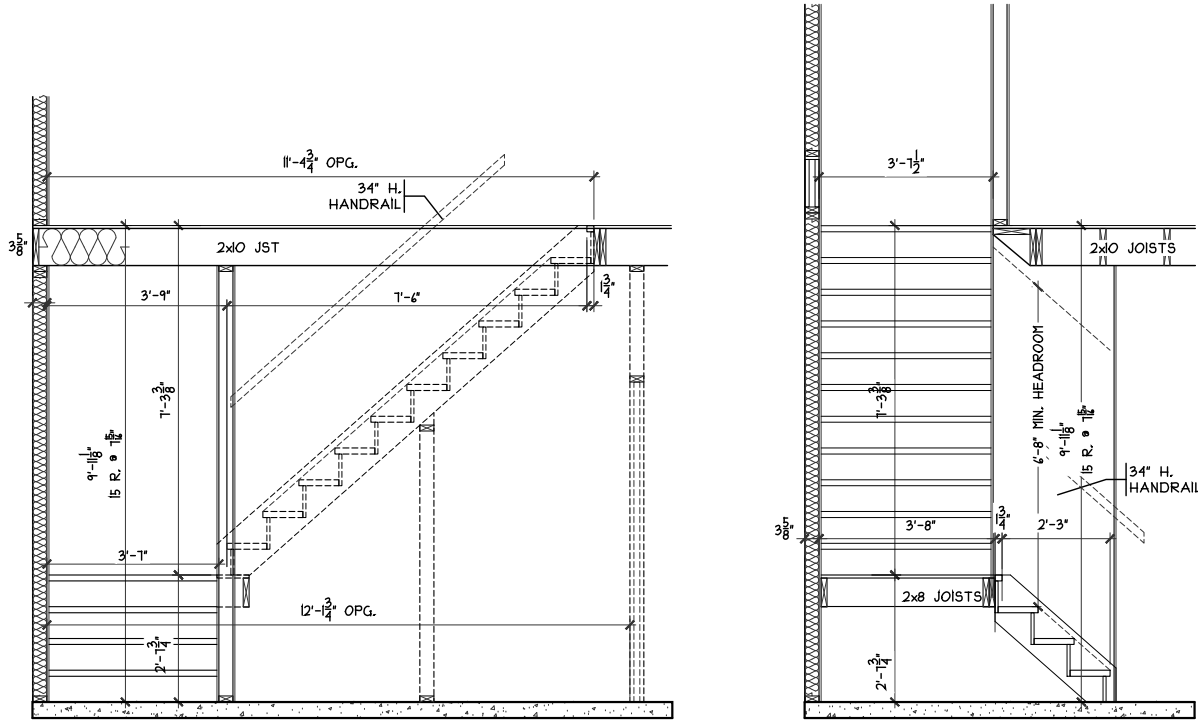

STAIR SECTION


SCALE: 1/4" = 1'-0"

NOTE: ALL EXTERIOR DIMENSIONS ARE TO FACE OF FOUNDATION- MASONRY VENEER TO OVERHANG FOUNDATION AS REQ'D. TO ACCOMMODATE 1' AIRSPACE AT SHEATHING. MAXIMUM OVERHANG TO BE 3/4".

SECOND FLOOR PLAN

SCALE: 1/8" = 1'-0" 1031 SQ. FT.

NOTE: 94" STUDS
SINGLE TOP PLATE
ALL WALLS FRAMED @ 24" O.C.

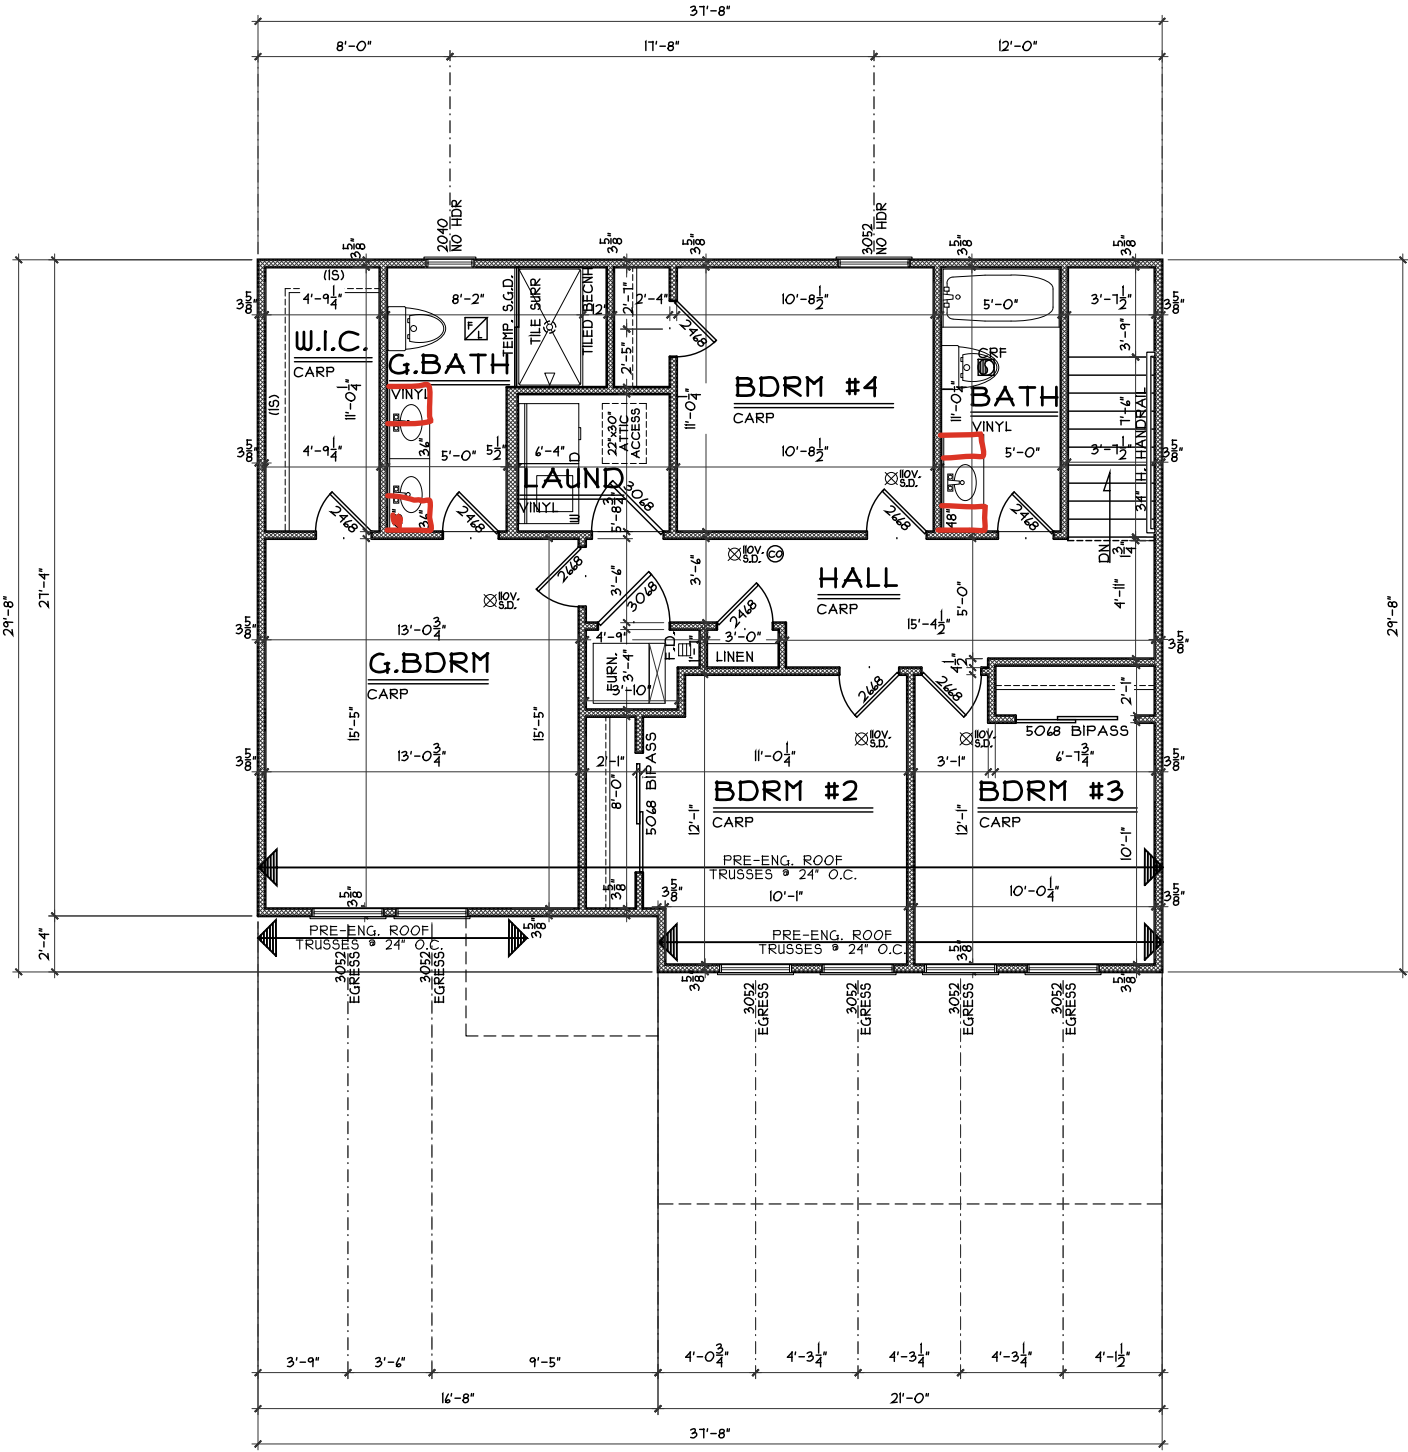

Second Floor Plan

Plan: Silverstone Slab
Date : 11.18.2024
Drawn: SDG
Scale : As Noted
Revised: 1.8.2025
Sheet : 6 of 8

Royal - WV-76

Proposed Residence:

Kaitlyn Carmony
1508 Knightsbridge Court
Waterbury Village Lot-76

Silverstone Slab - Style - Vinyl

Carlsle
Warren County

Issue Dates

Cristo Homes reserves all property rights in these plans. These plans are not to be reproduced, changed, or copied in any manner. They are not to be given to a third party, either in full or in part, without first receiving written permission from Cristo Homes. In the event these plans are used by a third party, Cristo Homes shall be held harmless.

Review

A4