

WV 98
1317 Ellington Court
FRANKLIN, OH 45005

2 story slab

2 hose bibs - valves required

AA on kitchen


1 tub

1 shower - tiled walls


Water softner Rough

Well Tank - No expansion tank , no pressure valve , no dual check valve !!
ice maker


Gas Furnace

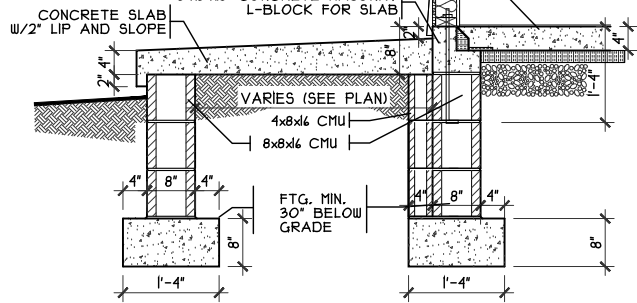


SCALE: 3/8" = 1'-0"

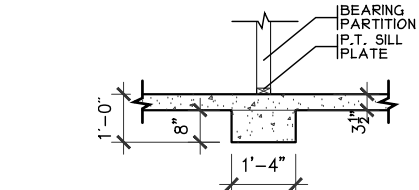


A2 SCALE: 1/4" = 1'-0"

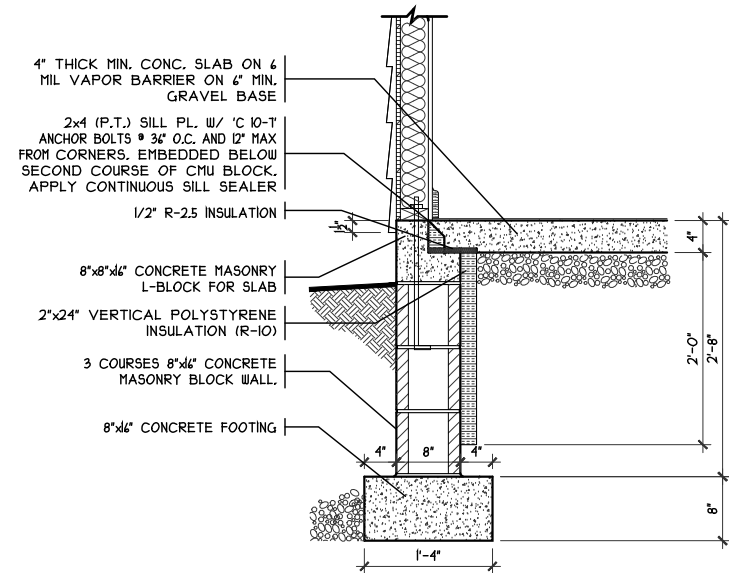

SCALE: 1/4" = 1'-0"

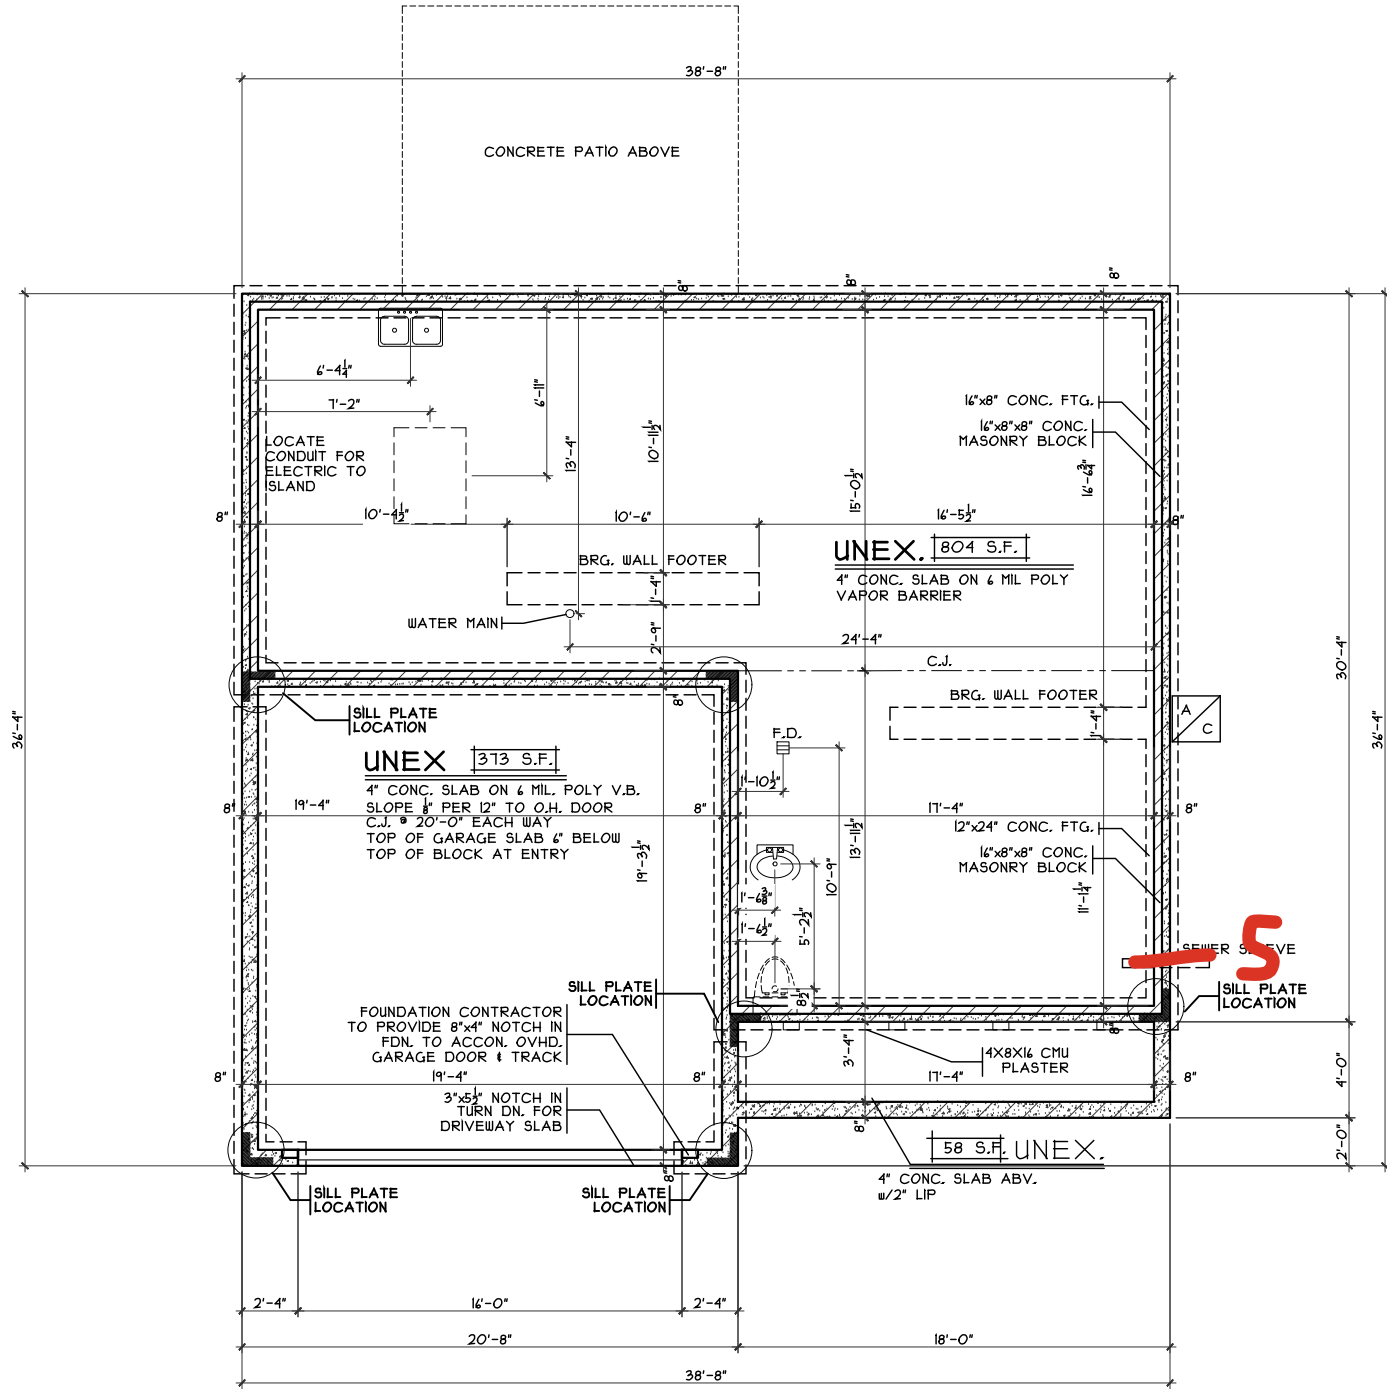


SCALE: 1/8" = 1'-0"

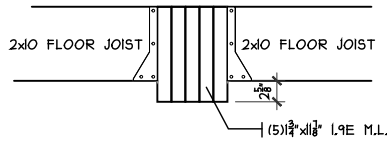


GARAGE BEAM DETAIL

SCALE: 1/8" = 1'-0"

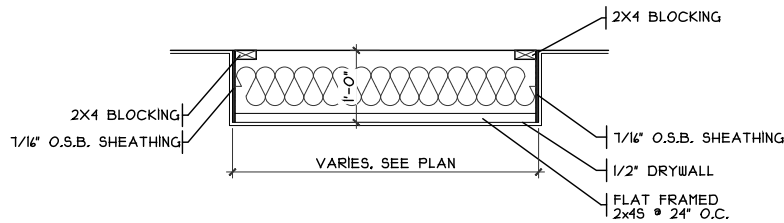

DROP CLG. DETAIL


SCALE: 1/8" = 1'-0"

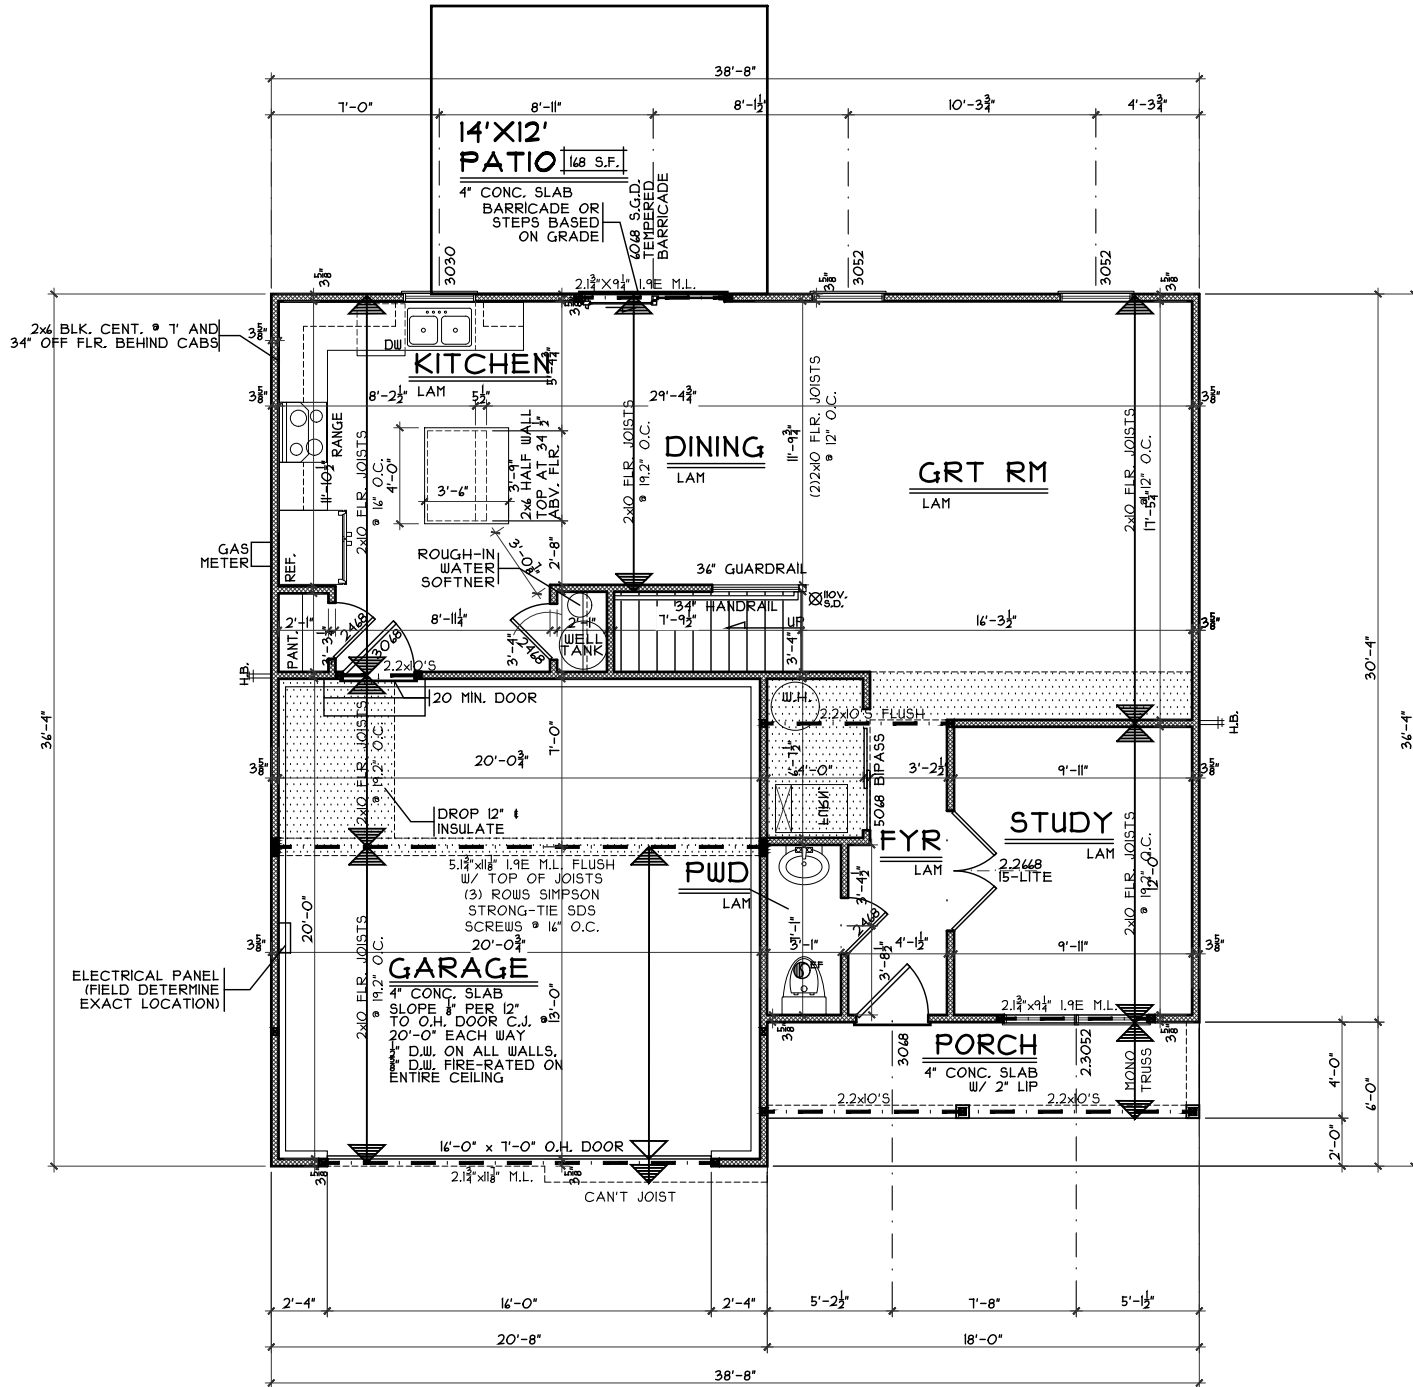

FIRST FLOOR PLAN

SCALE: 1/8" = 1'-0"

883 S.F.

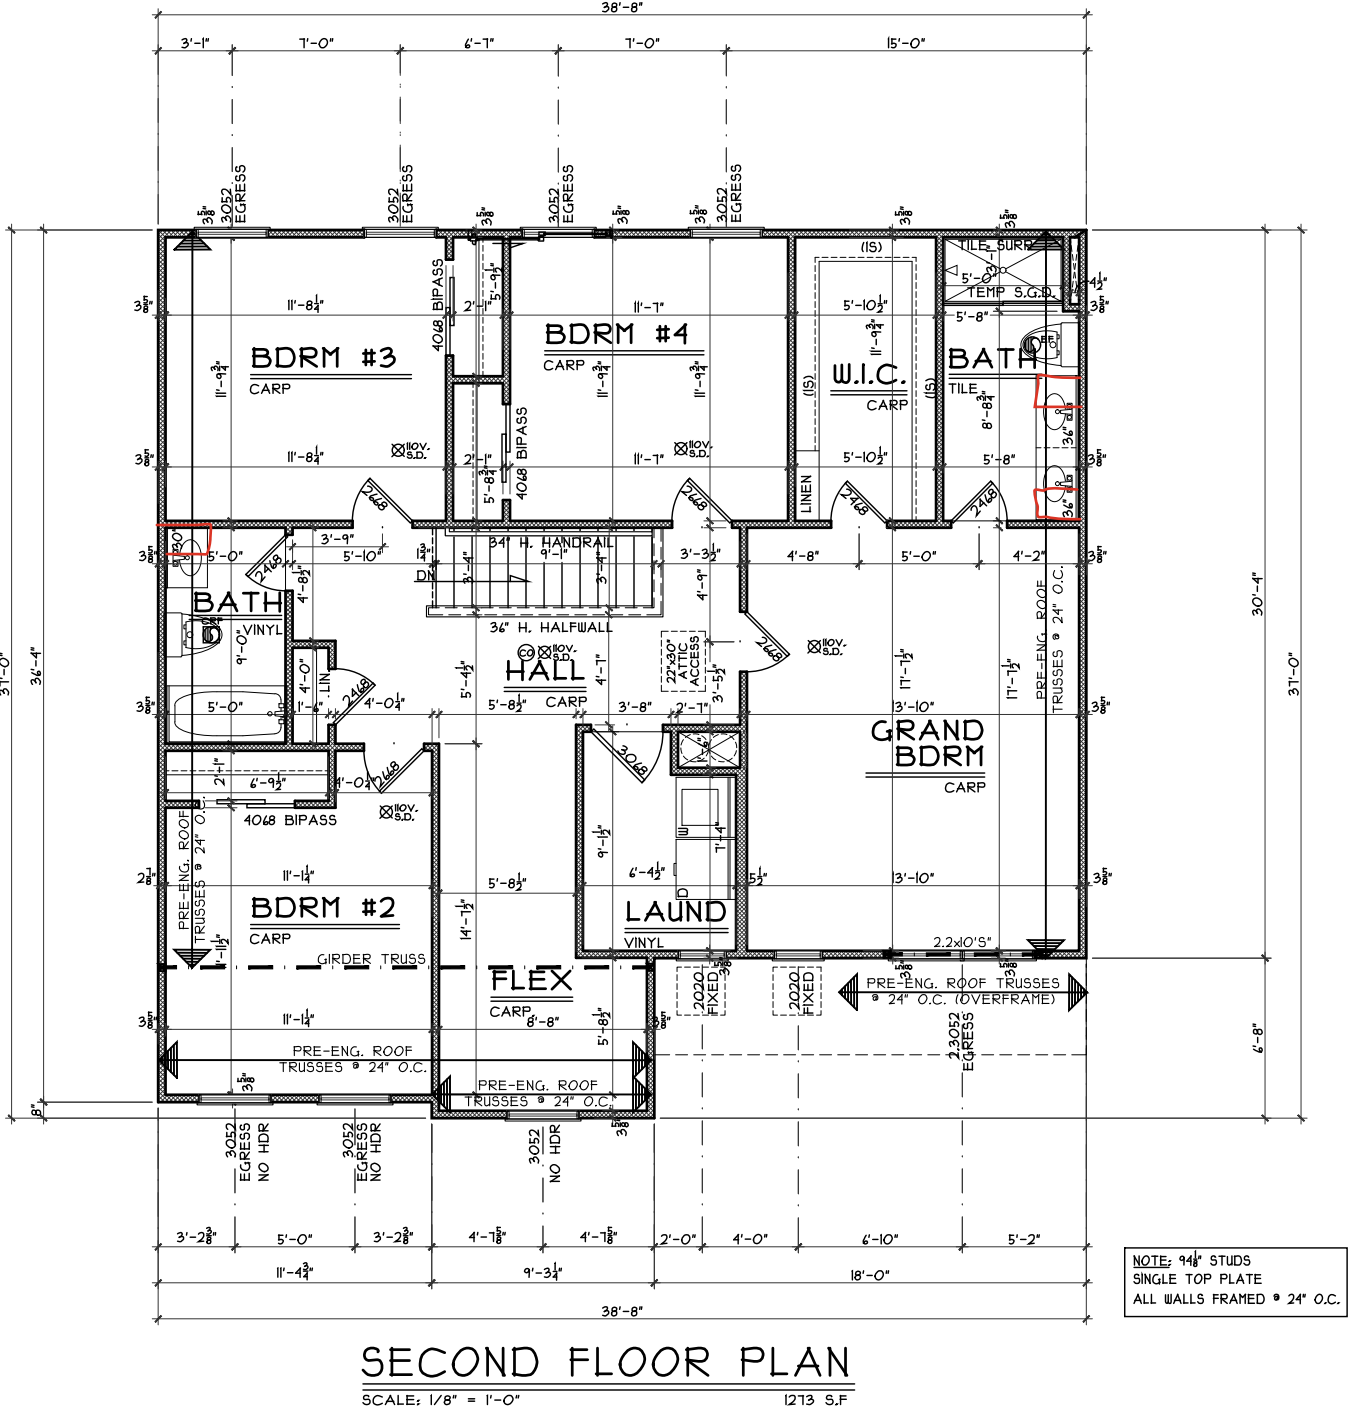

Second Floor Plan	Royal - Job Number	Edenwood - C1 - Vinyl	Issue Dates
Plan: Edenwood Slab Date : 8/30/24 Drawn: SDG Scale : As Noted Revised: 10/23/24 Sheet : 5 of 8	Proposed Residence: Cassidy Abner 1317 Ellington Court Waterbury Village Lot 98	Carlisle Warren County	Cristo Homes reserves all property rights in these plans. These plans are not to be reproduced, changed, or copied in any manner. They are not to be given to a third party, either in full or in part, without first receiving written permission from Cristo Homes. In the event these plans are used by a third party, Cristo Homes shall be held harmless. Review

A4