

AP 5049

815 West Arlington St

1 Story slab

2 hose bibs - valves required

1 tub


1 shower - base only - MUST MORTAR

under shower

laundry tub


Pressure Regulator Required

Gas Furnace

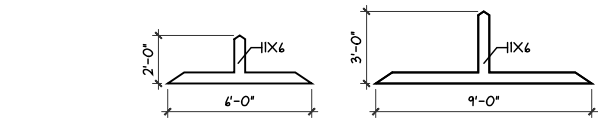


PEDIMENT DETAIL

SCALE: 1/8" = 1'-0"

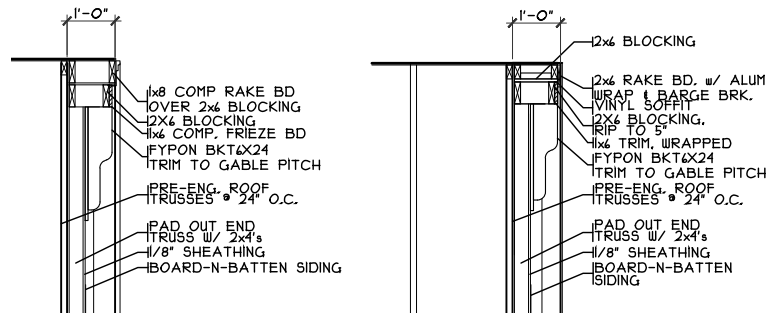


BRACKET DETAIL

SCALE: 1/4" = 1'-0"

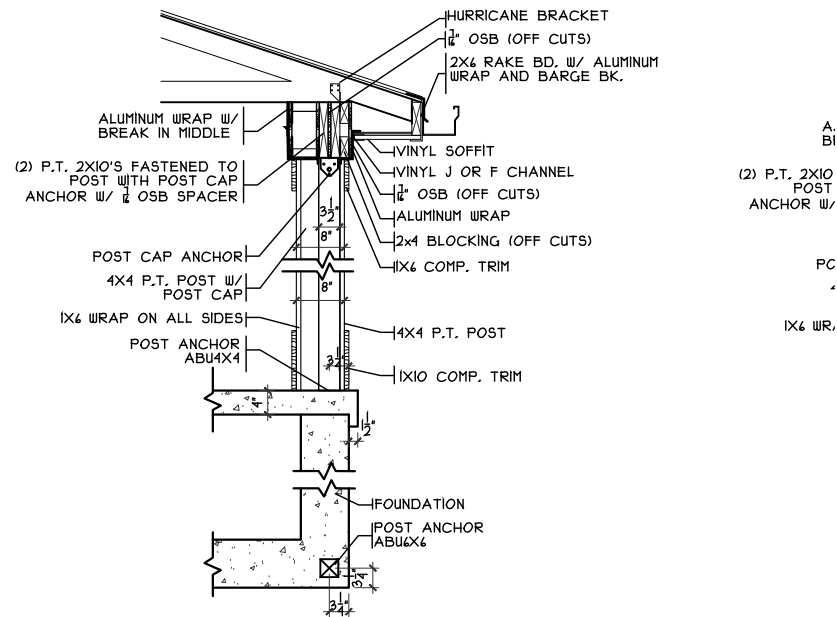


FRONT PORCH DETAIL

SCALE: 3/8" = 1'-0"

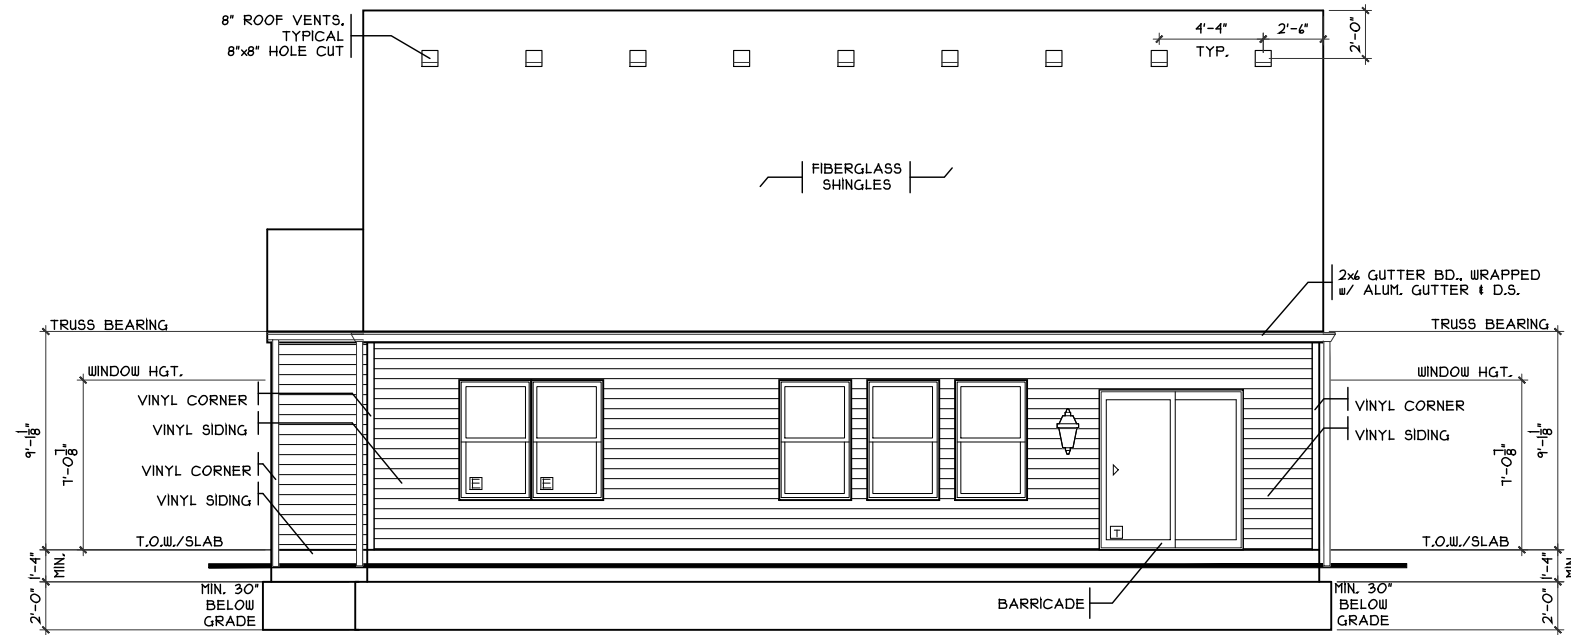

REAR ELEVATION

SCALE: 1/8" = 1'-0"

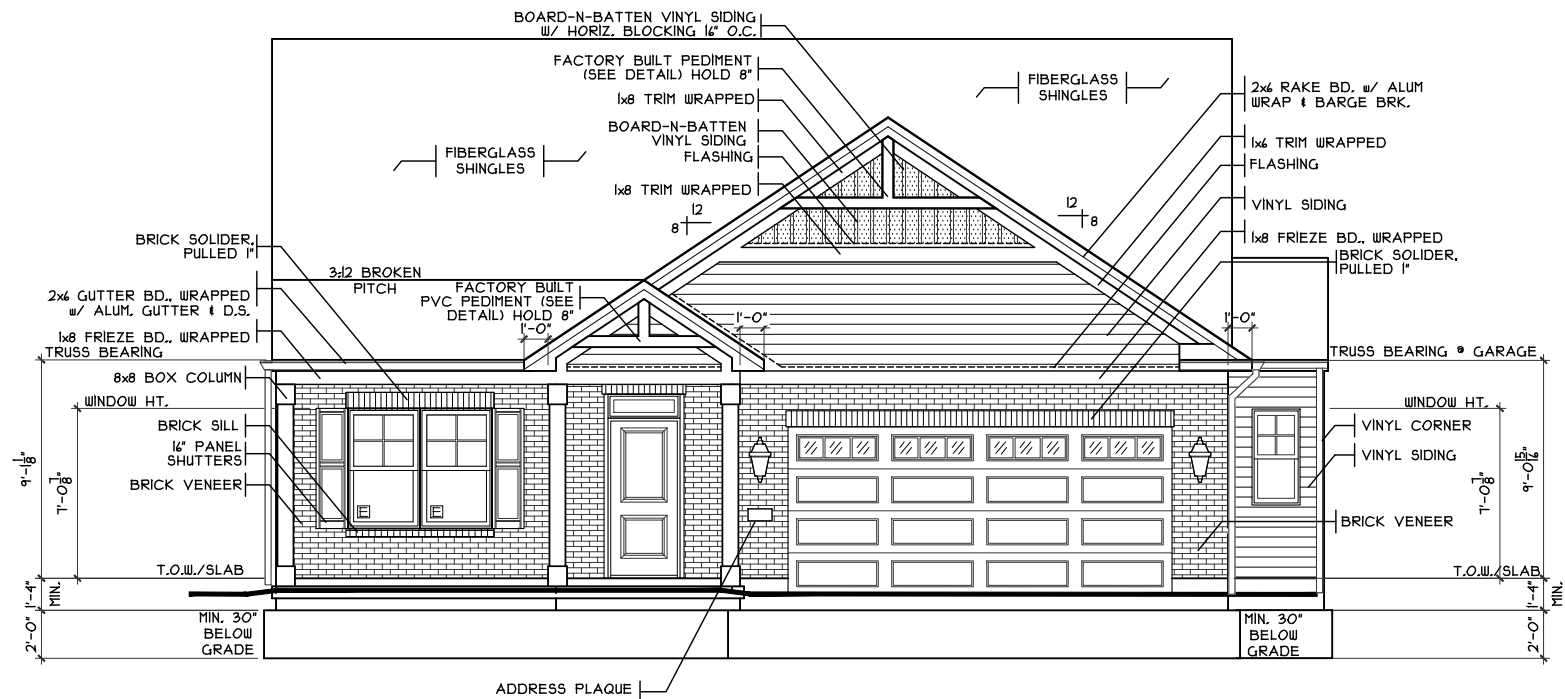


FRONT ELEVATION

SCALE: 1/8" = 1'-0"

SHEET INDEX	
SHT#	DESCRIPTION
A1	Front and Rear Elevations A
A1a	Left and Right Elevations A
A2	Foundation Plan
A3	First Floor Plan
A4	Typical Wall Sections/Stair Section
A5	Typical Framing Details (Aluminum)
A5a	Typical Framing Details (Composite)
G1	General Notes

PLAN INFO.	
R1643B3	
3	BDRMS
3	BATH
4	CAR GARAGE
4	1ST FLR. CLG.
SQUARE FOOTAGE	
TOTAL	1703
FIRST	1703
SECOND	N/A
LOW LEV. FIN.	N/A
LOWER (SLAB)	1523
GAR. (SLAB)	440

KEY PLAN

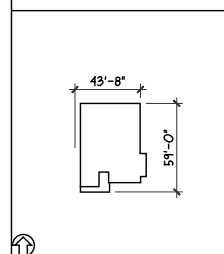

.....Front & Rear Elevations


PPlan: Mayfair I
 Date : 8.17.2023
 Drawn: DS
 Scale : As Noted
 Revised:
 Sheet : 1 of 15

Proposed Residence:
SPEC
815 West Arlington Street
Arlington Parke - Lot 5049

..... Mayfair I Slab - D4 - Vinyl

Cristo Homes reserves all property rights in these plans. These plans are not to be reproduced, changed, or copied in any manner. They are not to be given to a third party, either in full or in part, without first receiving written permission from Cristo Homes. In the event these plans are used by a third party, Cristo Homes shall be held harmless.

City
Butler

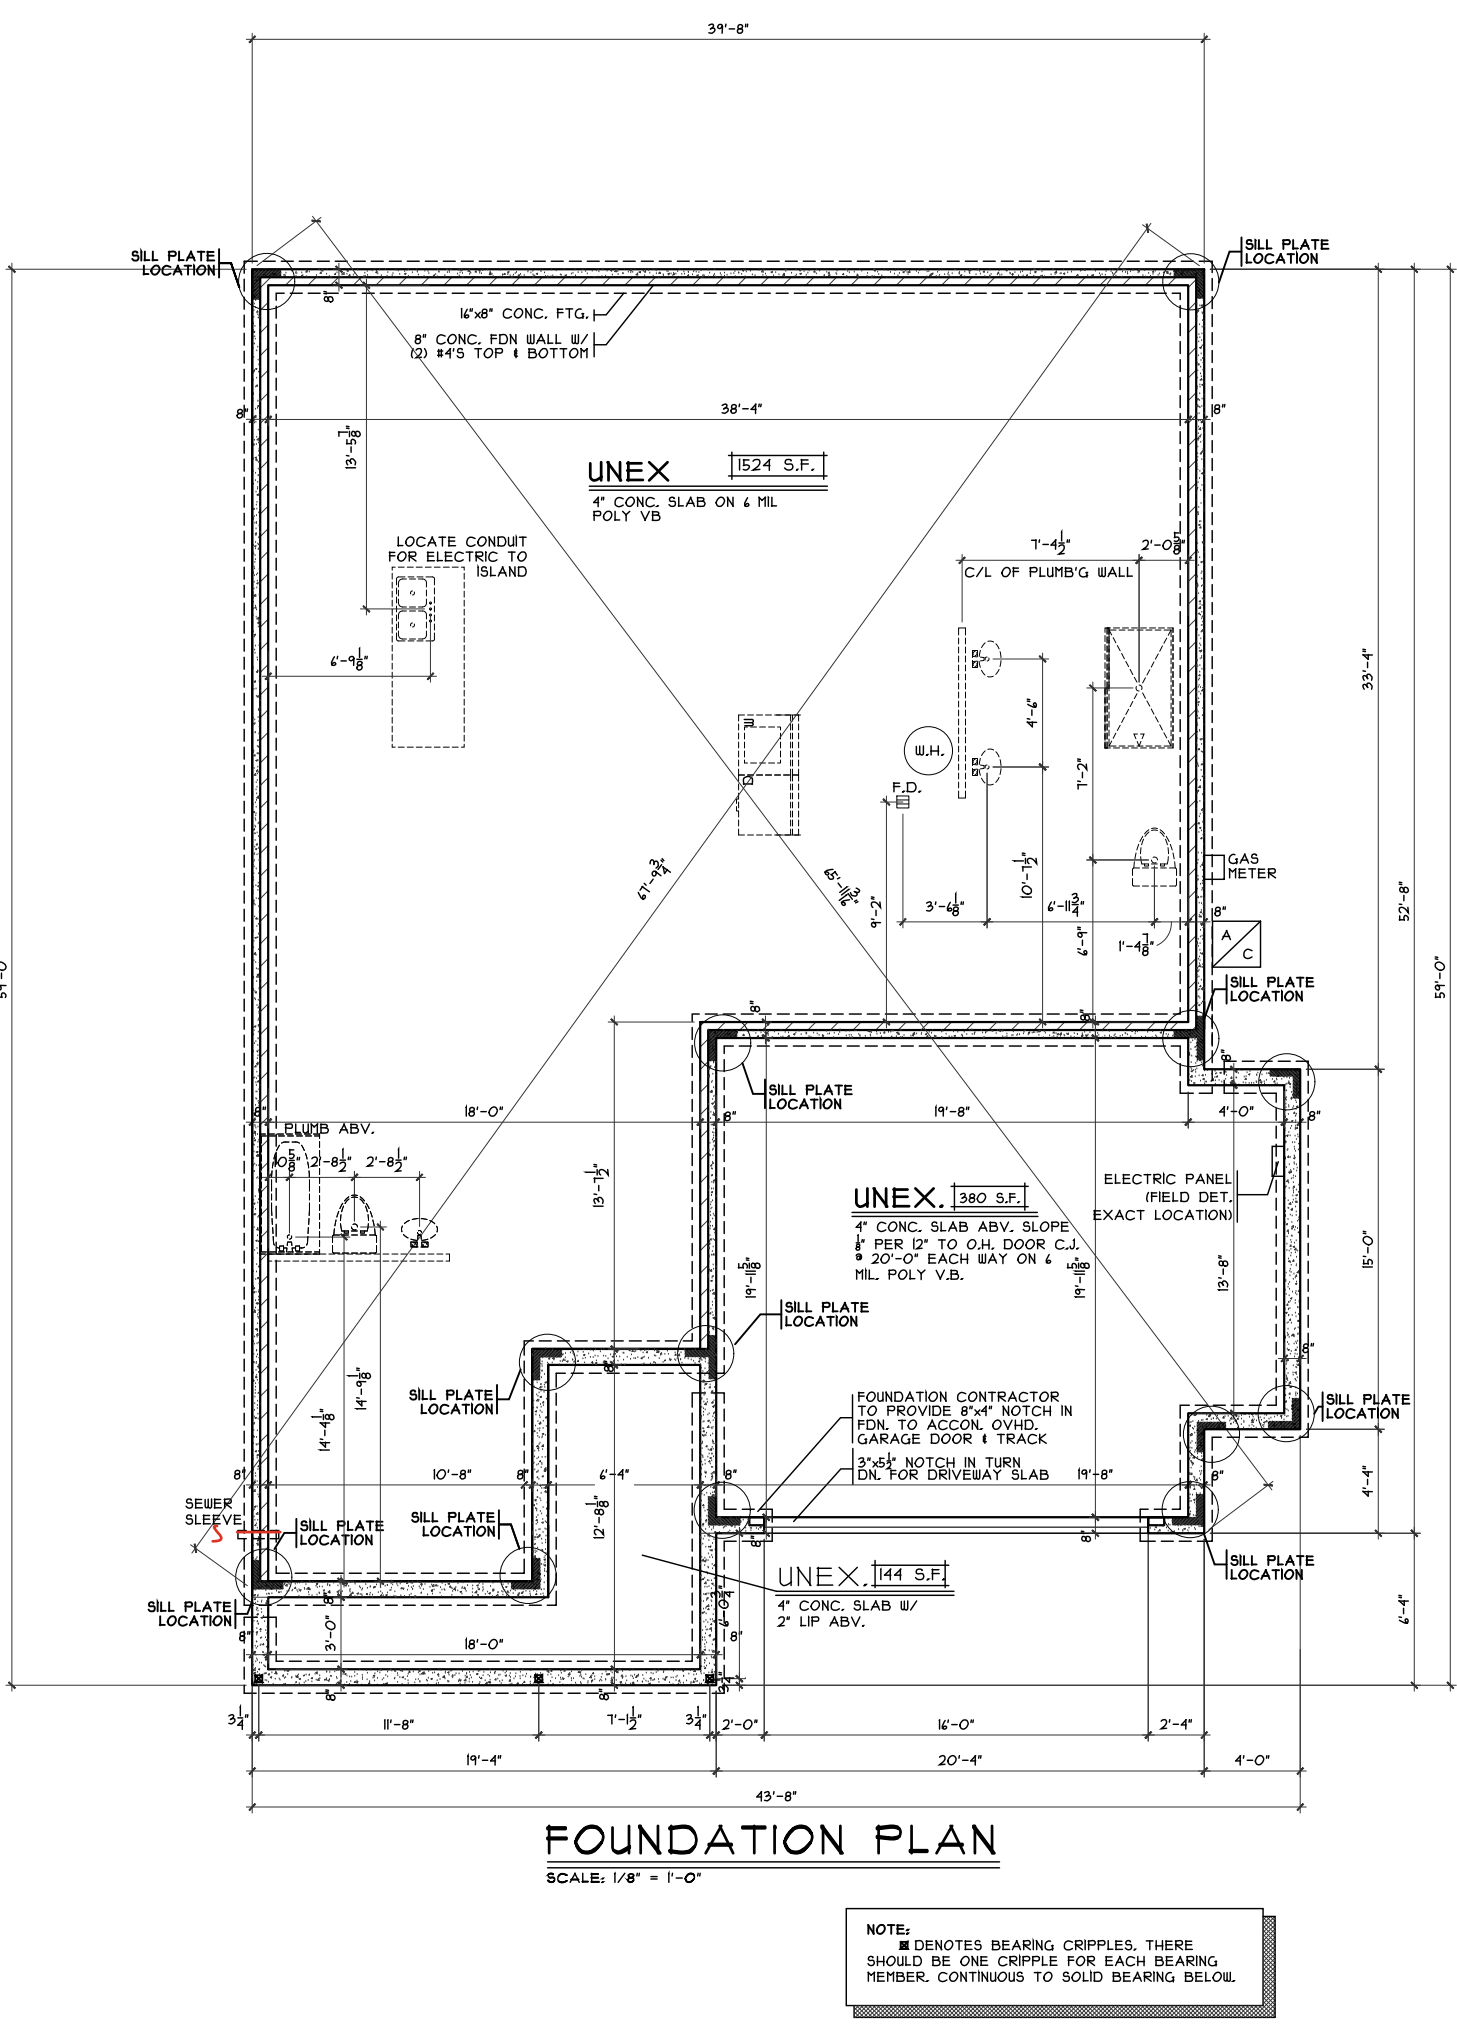

Foundation Plan	CRISTO HOMES 7994-A Tyers Place Blvd. West Chester, OH 45069	Prestige - AP- 5049	Mayfair I Slab - D4 - Vinyl	Cristo Homes reserves all property rights in these plans. These plans are not to be reproduced, changed, or copied in any manner. They are not to be given to a third party, either in full or in part, without first receiving written permission from Cristo Homes. In the event these plans are used by a third party, Cristo Homes shall be held harmless.	Issue Dates
		Proposed Residence:			Review
		SPEC			
		815 West Arlington Street		City	
		Arlington Parke - Lot 5049		Butler	

