
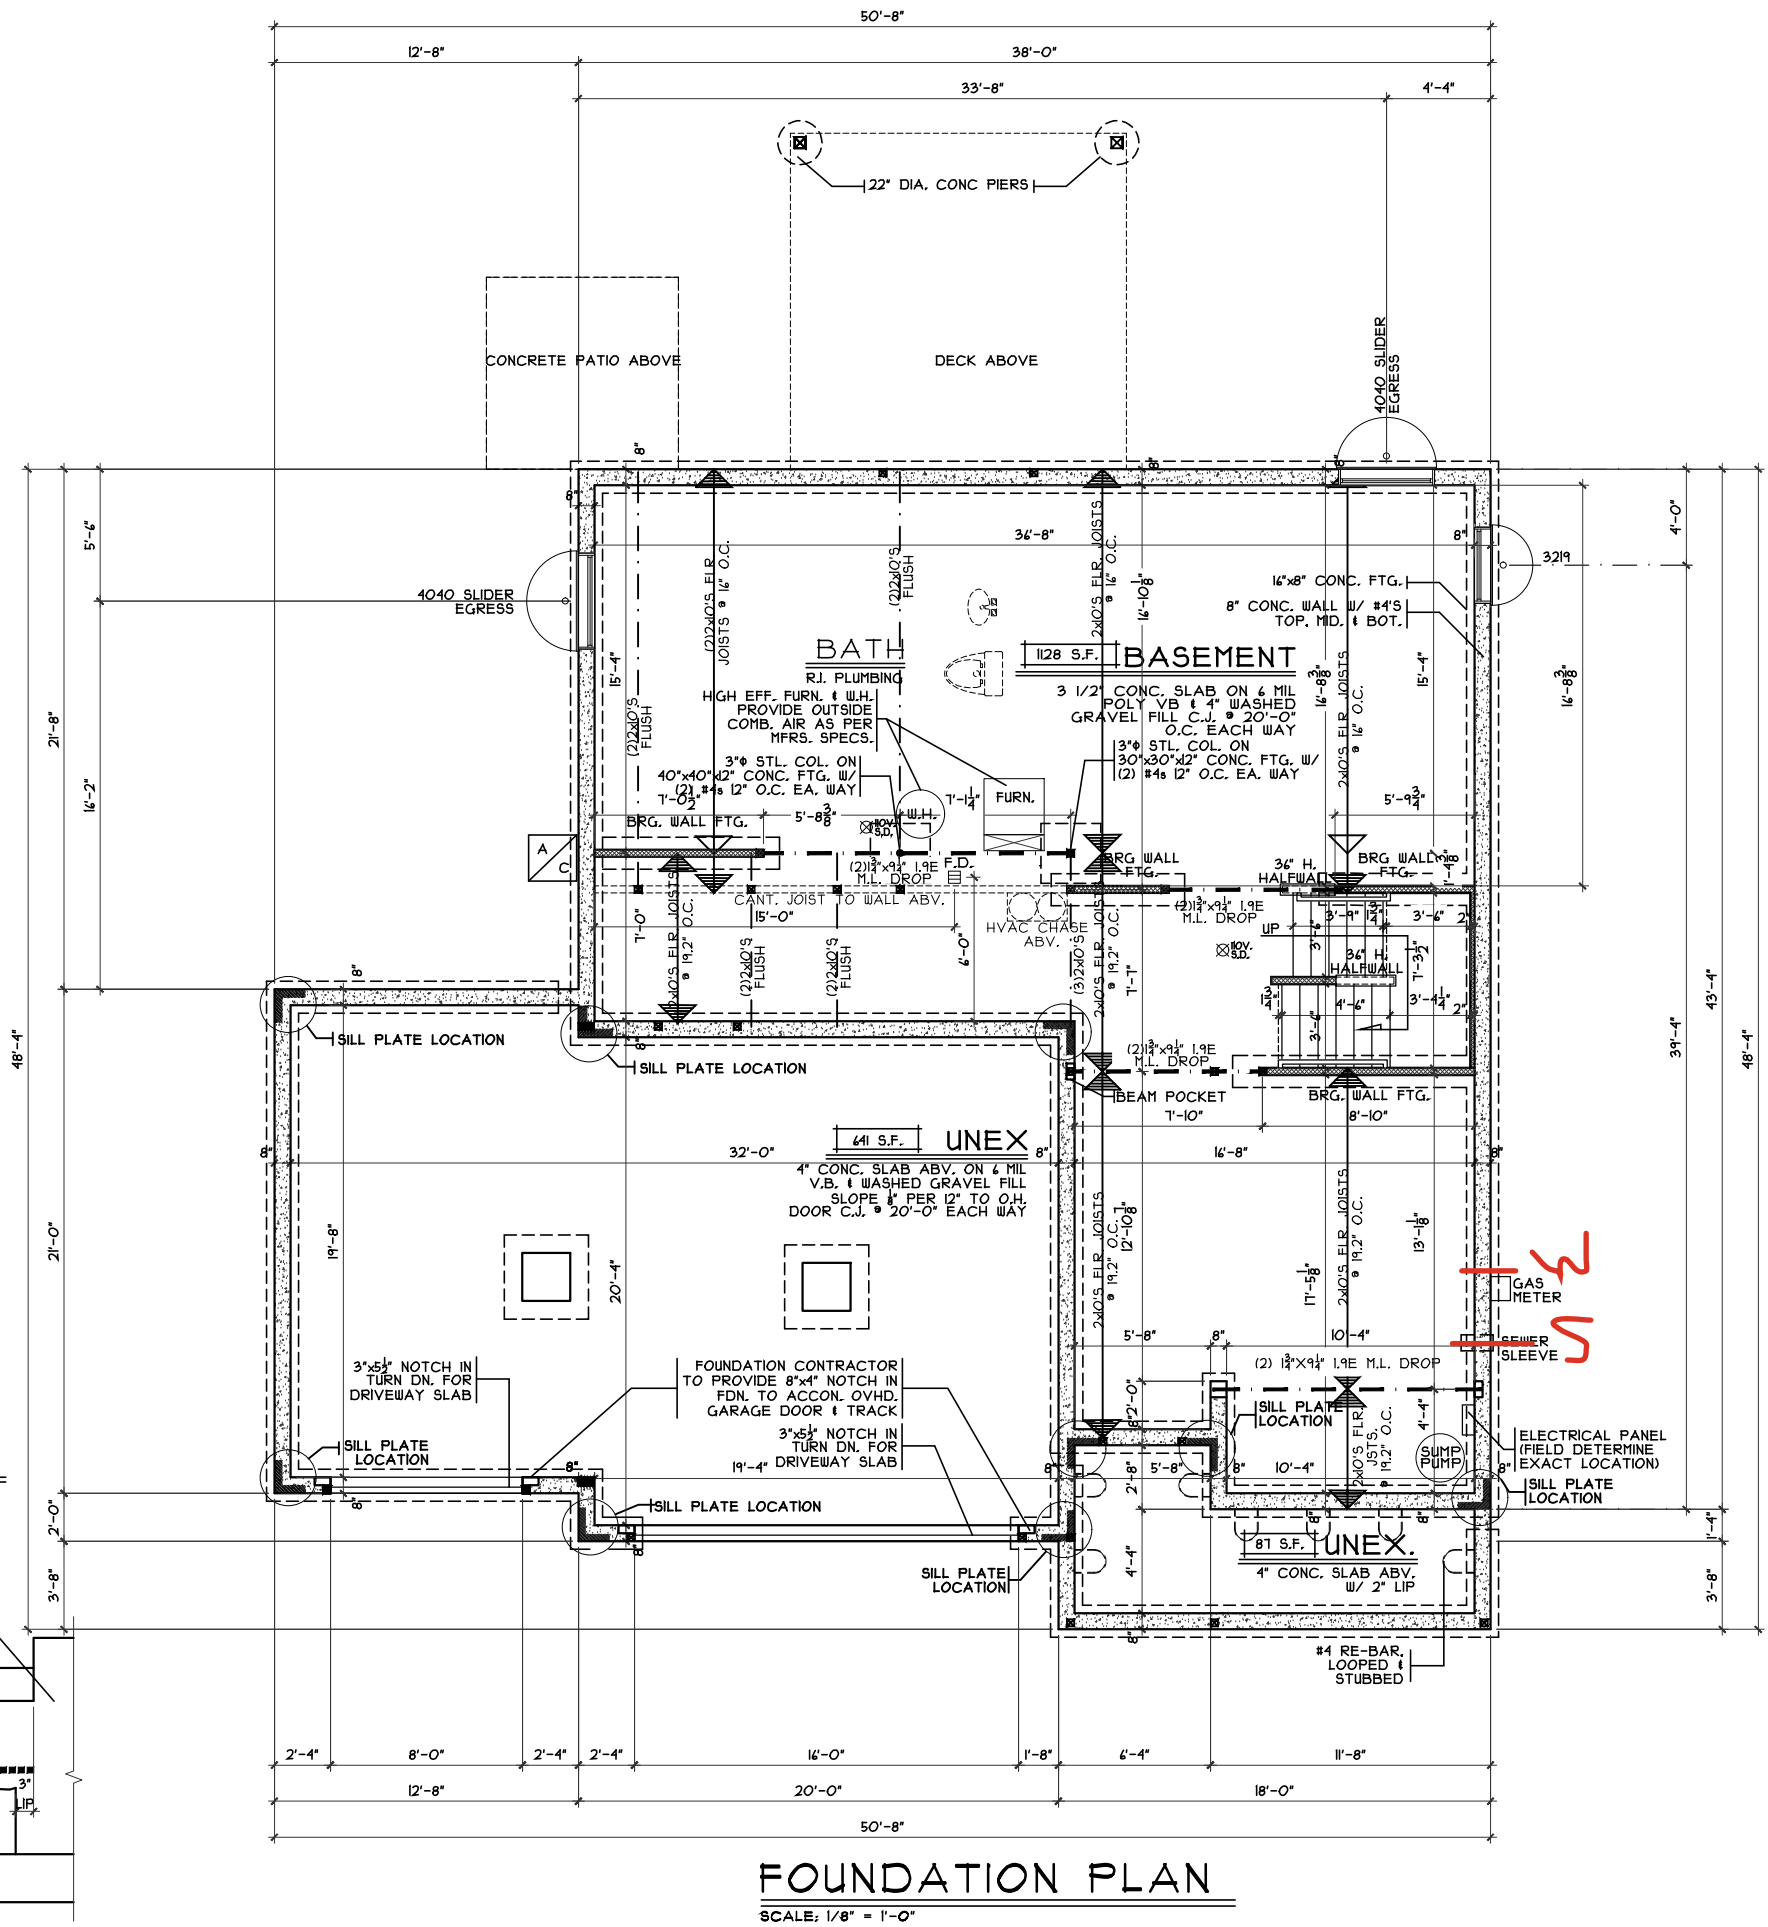
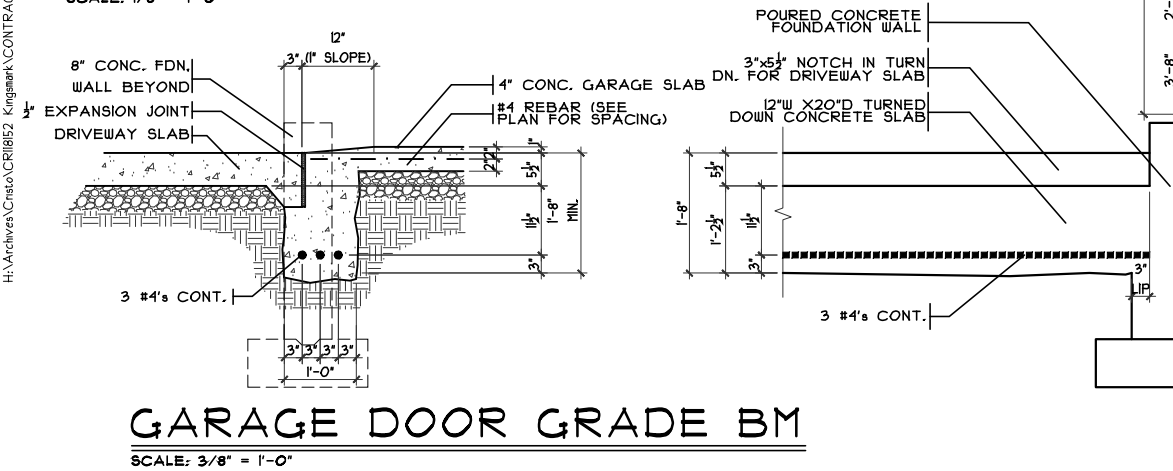
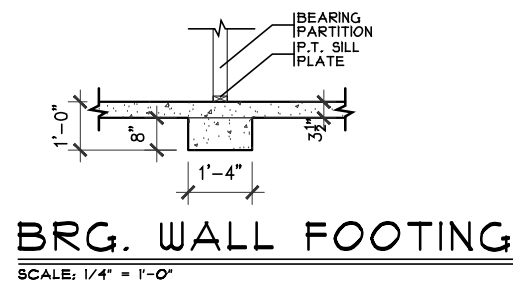
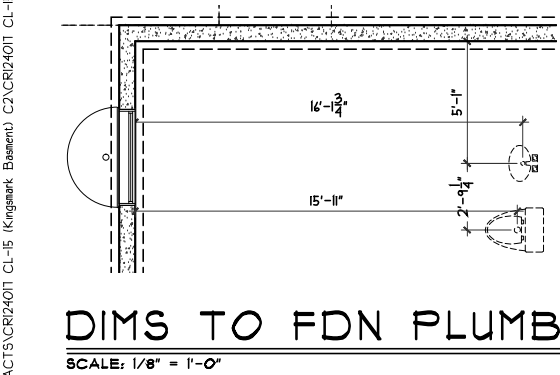
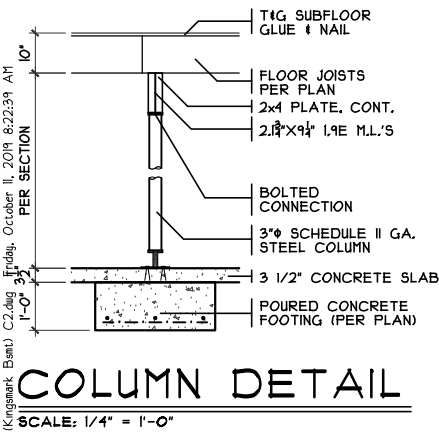





CL 15
505 Creekside Lane
Lebanon, OH 45036

2 Story Basement
Finished basement and 1/2 bath
2 hose bibs - valves required
Vent Kit Sink
1 shower
2 tubs
ice maker
Install pressure regulator
Laundry Tub

Gas Furnace , Range and Cooktop

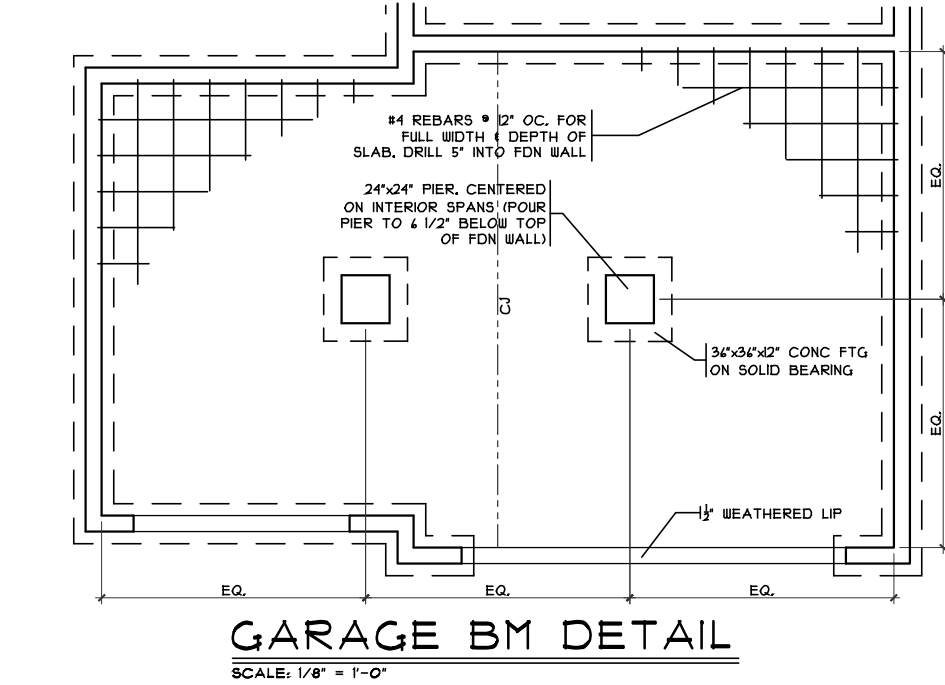


FIN. LL WALL DETAIL

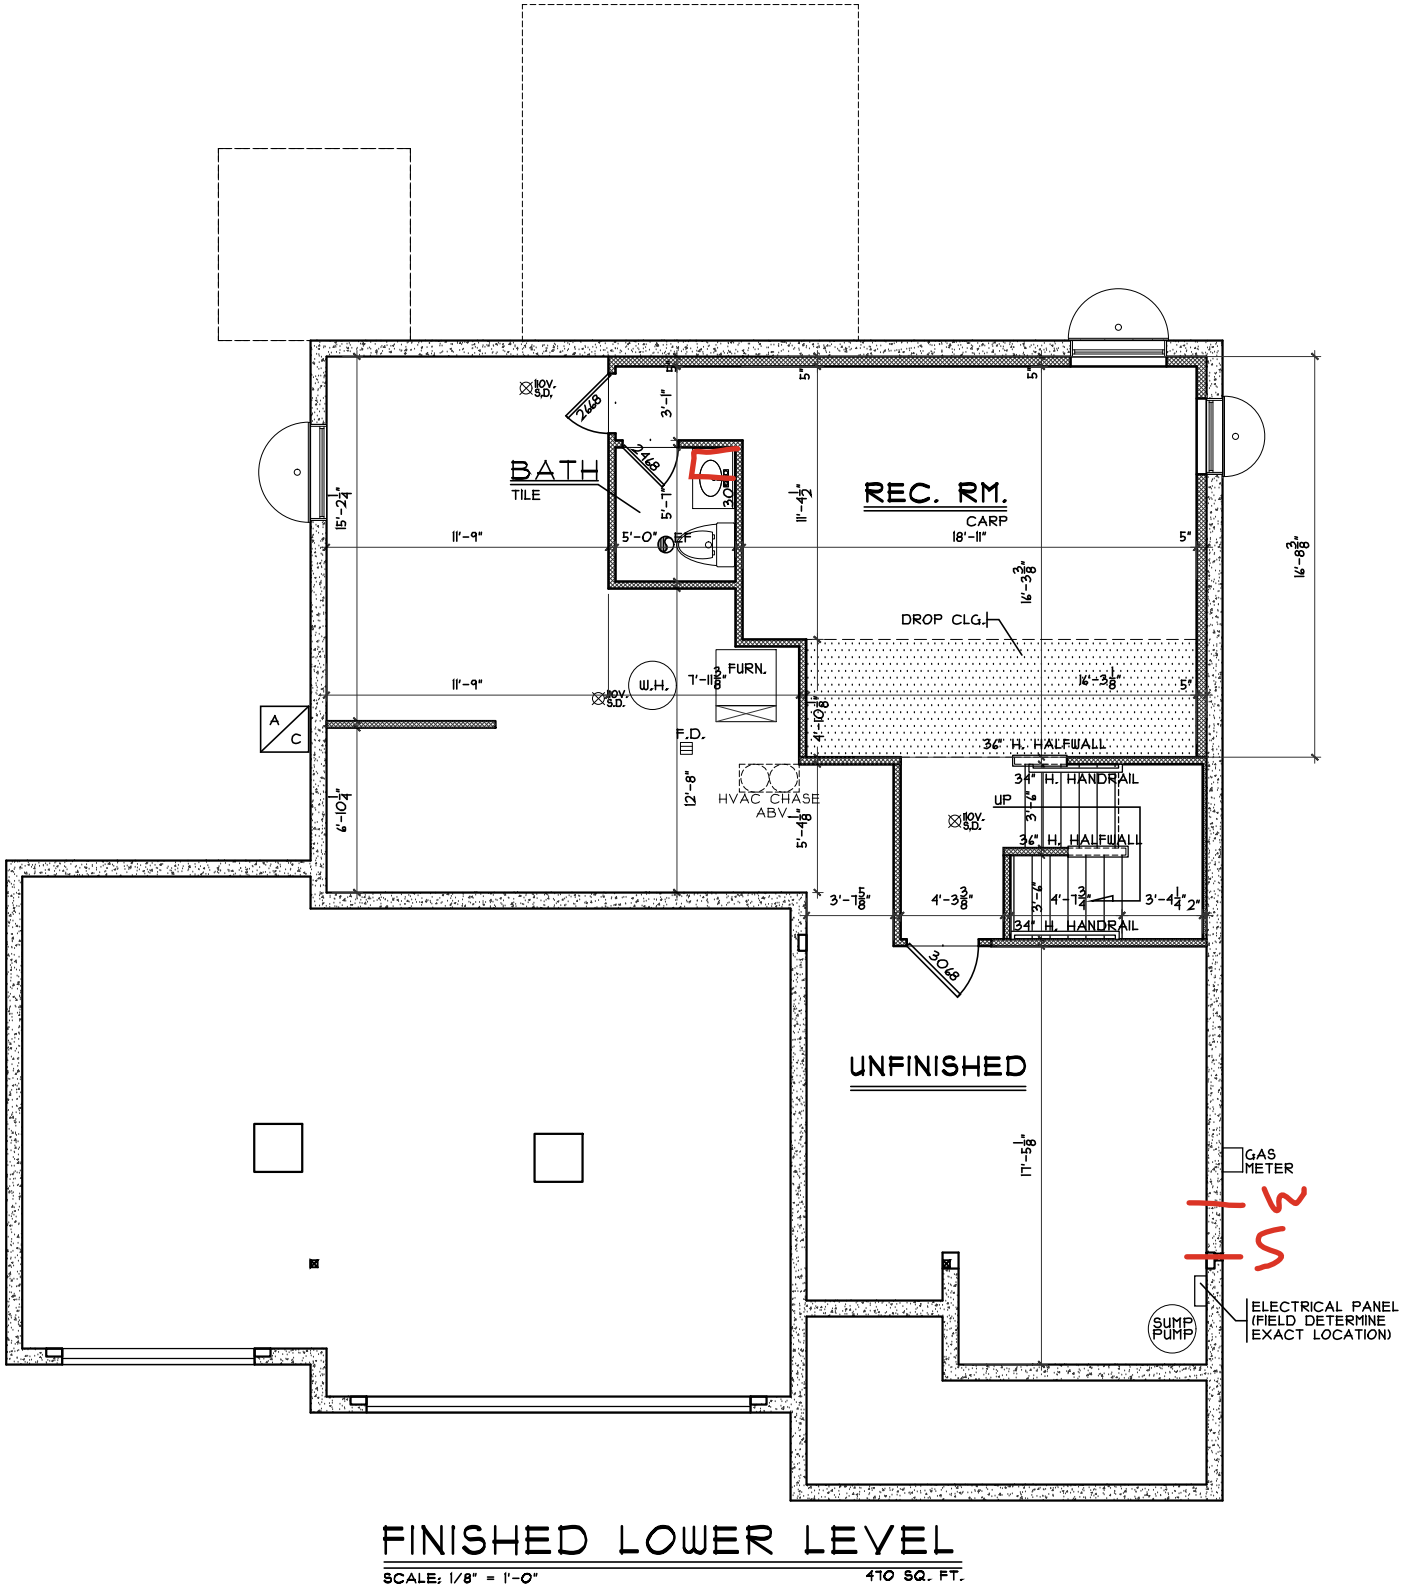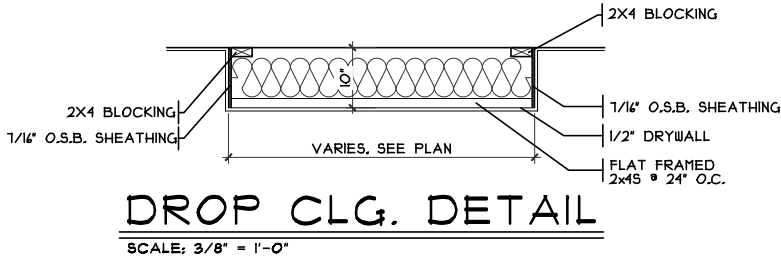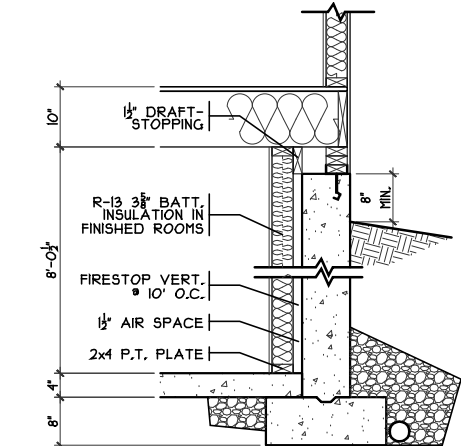


MUD ROOM CUBBIES DETAIL

SCALE: 1/8" = 1'-0"

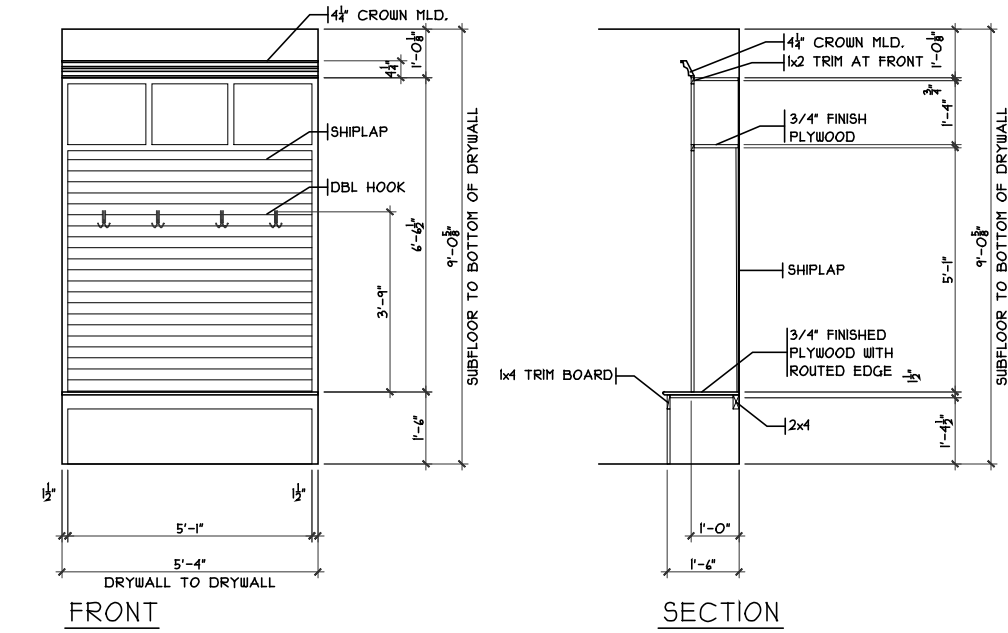


FIREPLACE FRAMING DETAIL

SCALE: 1/4" = 1'-0"

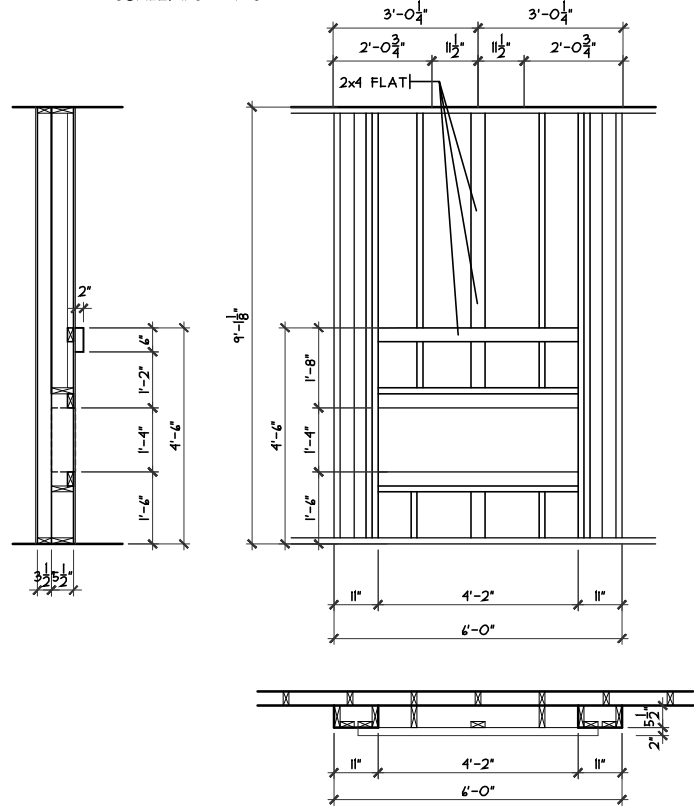

GARAGE STEPS DETAIL


SCALE: 1/8" = 1'-0"

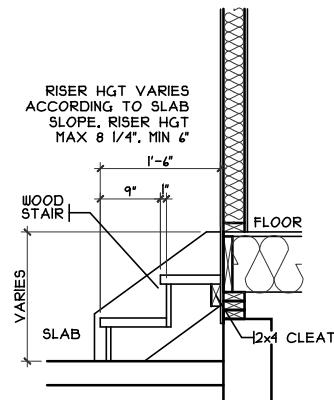

FIRST FLOOR PLAN

SCALE: 1/8" = 1'-0"

1128 SQ. FT.

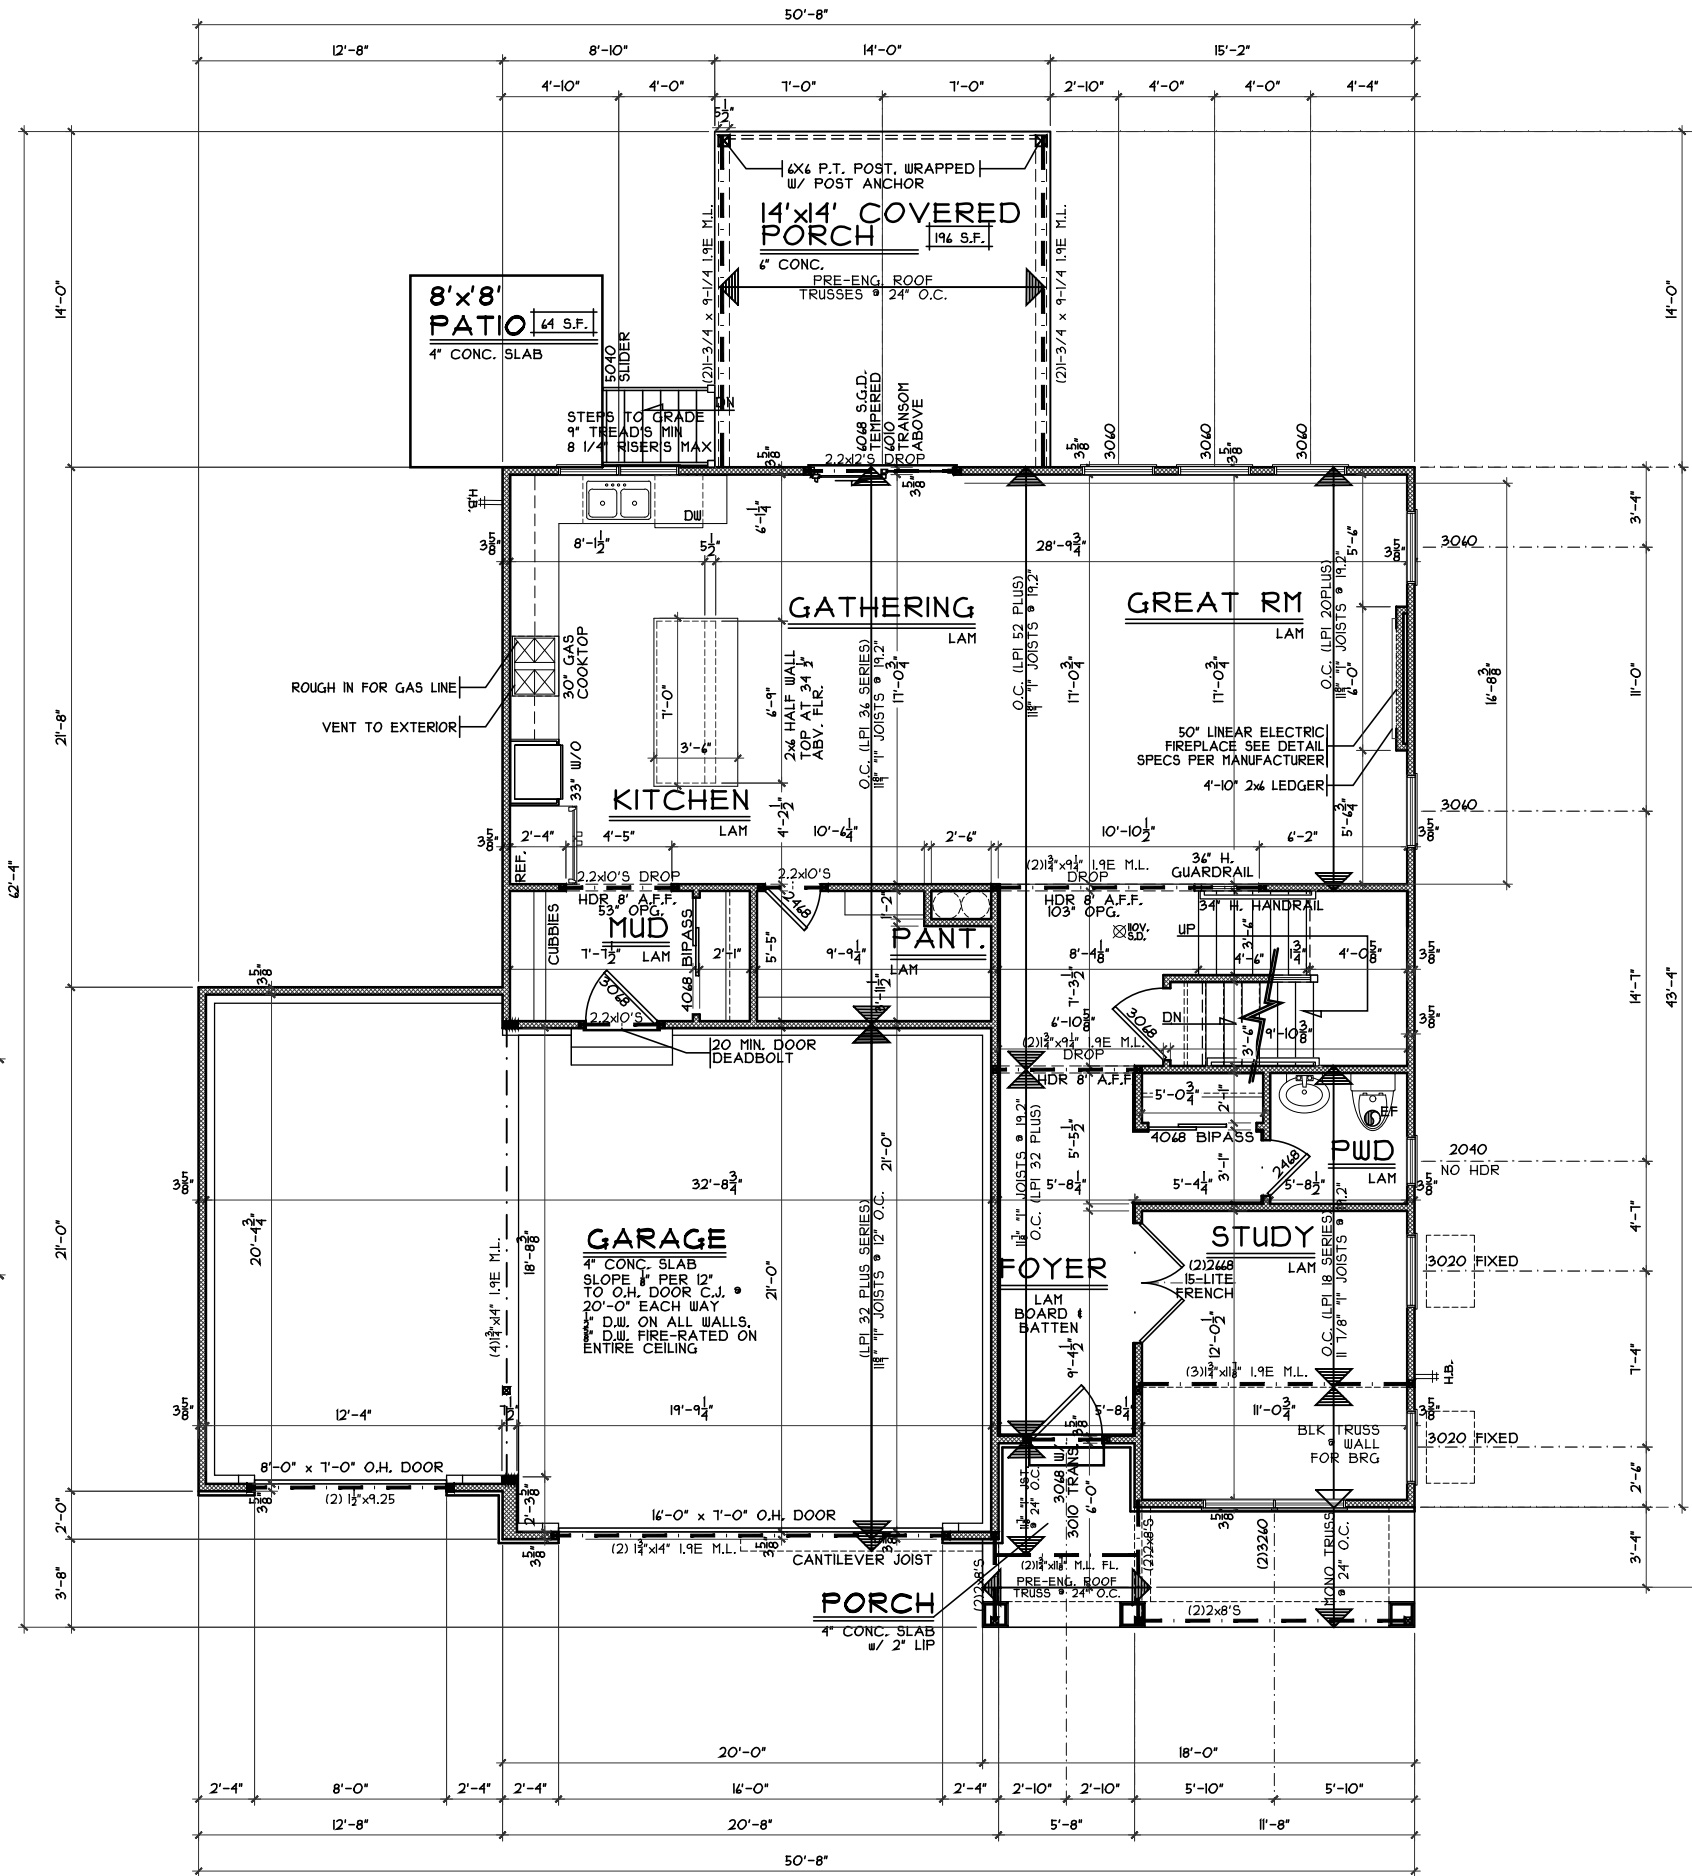

.....
First Floor Plan

Plan: Kingsmark
Date : 2.12.2024
Drawn: JRK
Scale : As Noted
Revised: 5.31.2024
Sheet : 5 of 9

Prestige - CL-15

Proposed Residence:.....

Market Home

Address

Creekside Landing Lot 15

.....Kingsmark- C2 - Comp.

Cristo Homes reserves all property rights in these plans. These plans are not to be reproduced, changed or copied in any manner. They are not to be given to a third party, either in full or in part, without first receiving written permission from Cristo Homes. In the event these plans are used by a third party, Cristo Homes shall be held harmless.

.....
Issue Dates


Review

1


1111

101


•
•
•
•
•
•
•

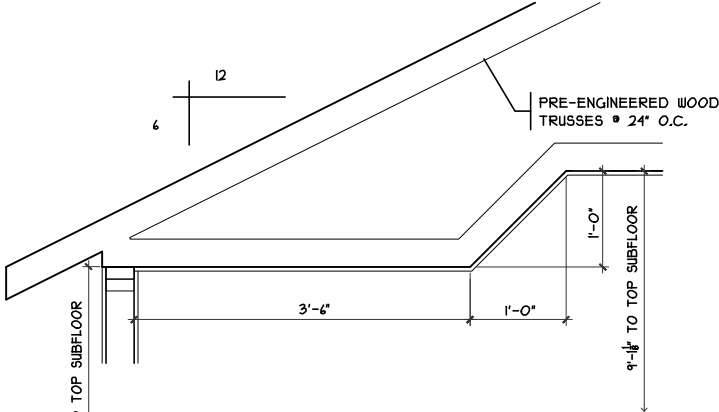

ANGLED TRAY @ MBR
SCALE: 1/4" = 1'-0"

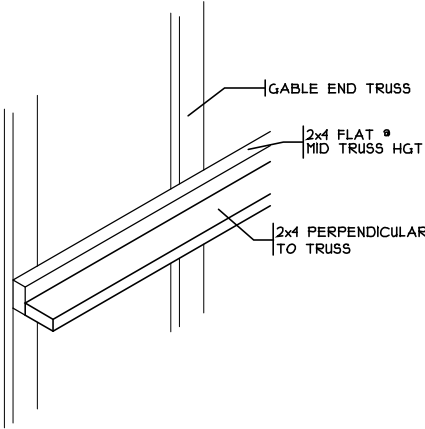

STIFF BACK DETAIL
SCALE: 3/8" = 1'-0"

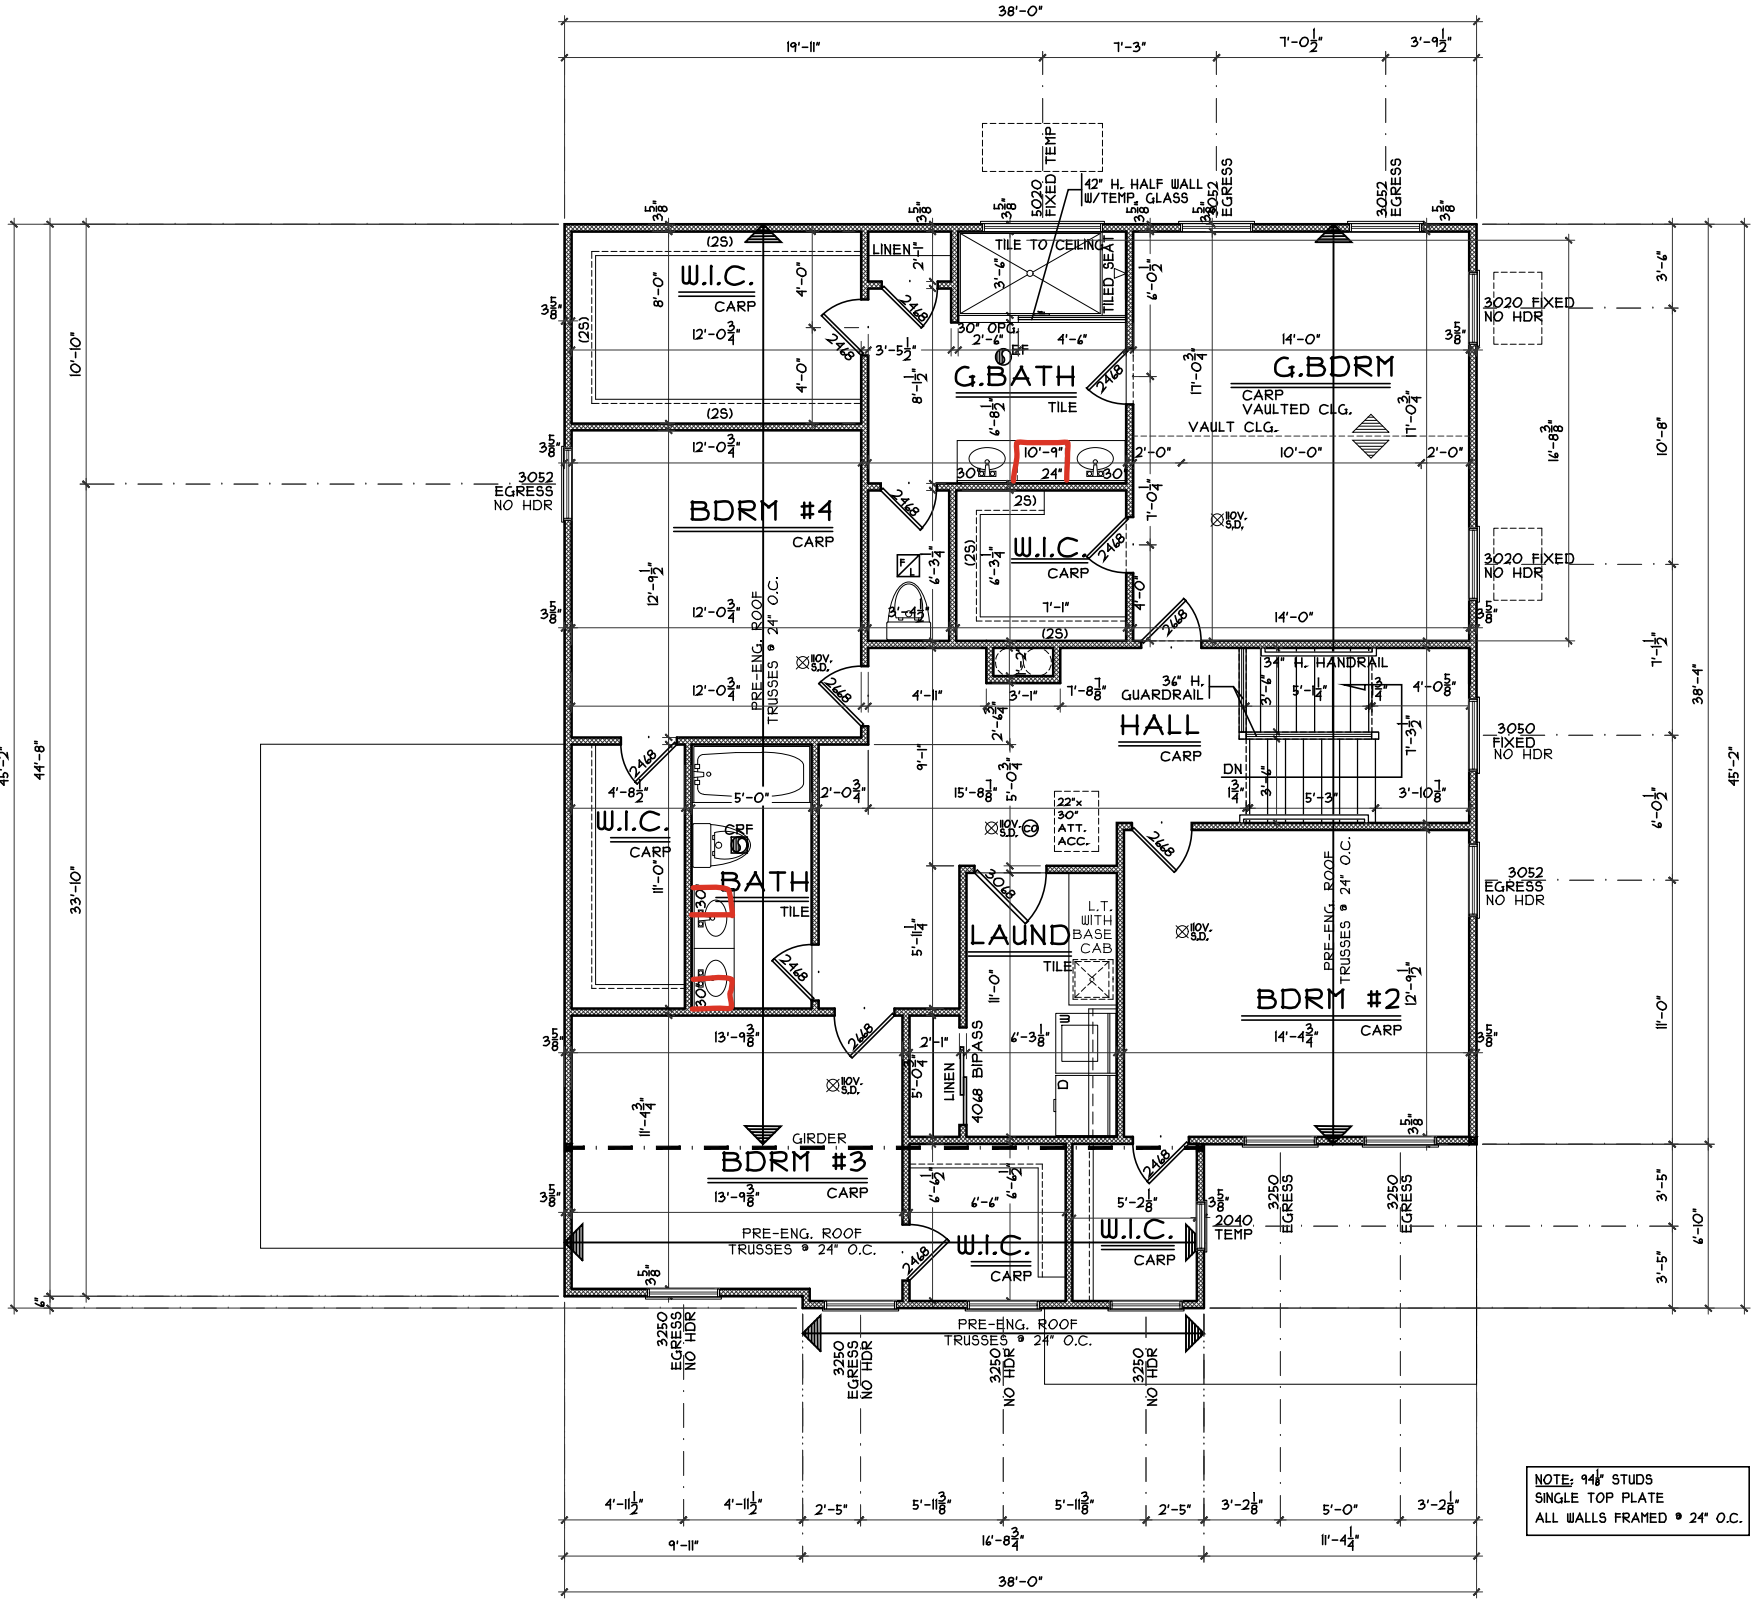

SECOND FLOOR PLAN
SCALE: 1/8" = 1'-0" 1544 SQ. FT.

Second Floor Plan

Plan: Kingsmark
Date : 2.12.2024
Drawn: JRK
Scale : As Noted
Revised: 5.31.2024
Sheet : 6 of 9



7594-A Tyers Place Blvd.
West Chester, OH 43089
513.755.0770 • www.cristohomes.com

Prestige - CL-15

Proposed Residence:

Market Home

Address

Creekside Landing Lot 15

Kingsmark- C2 - Comp.

Cristo Homes reserves all property rights in these plans. These plans are not to be reproduced, changed, or copied in any manner. They are not to be given to a third party, either in full or in part, without first receiving written permission from Cristo Homes. In the event these plans are used by a third party, Cristo Homes shall be held harmless.

Lebanon

Warren County

Issue Dates

Review

A4