

CL 5

516 Creekside Lane

Lebanon, OH 45036

1 story basement

finished basement and bath

2 hose bibs - valves required

2 tubs




1 shower - MUST MORTAR UNDER SHOWER !!

soaker - wall hung valve

AA on kit


Laundry Tub

Gas Furnace

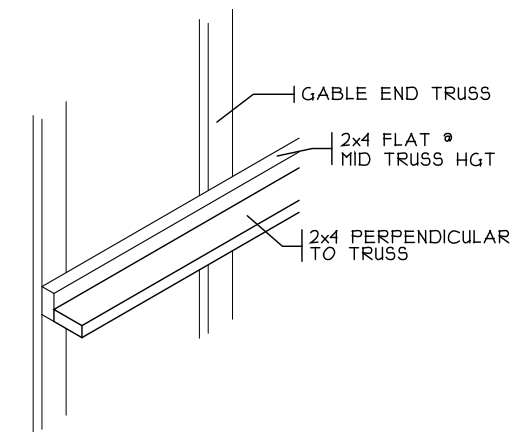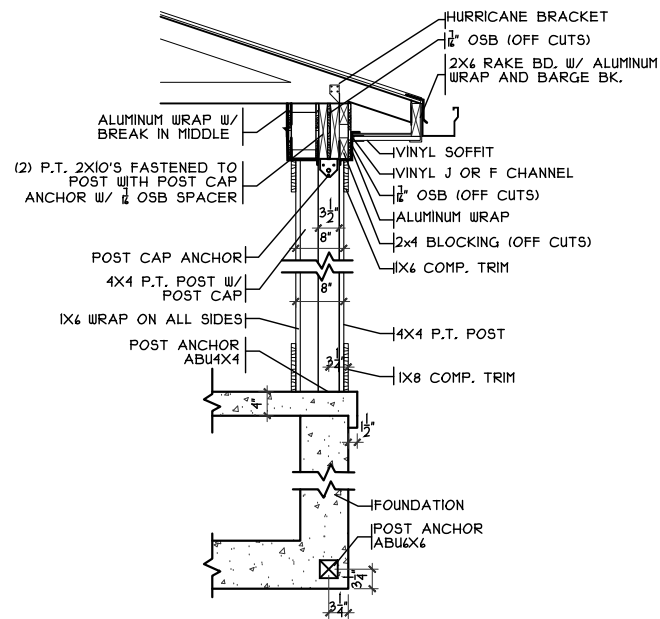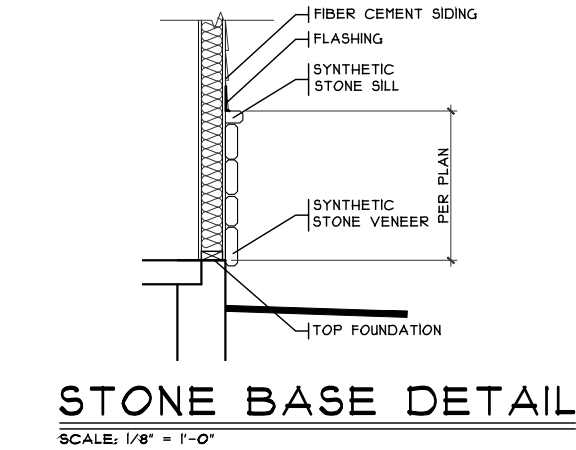


STIFF BACK DETAIL

SCALE: 3/8" = 1'-0"

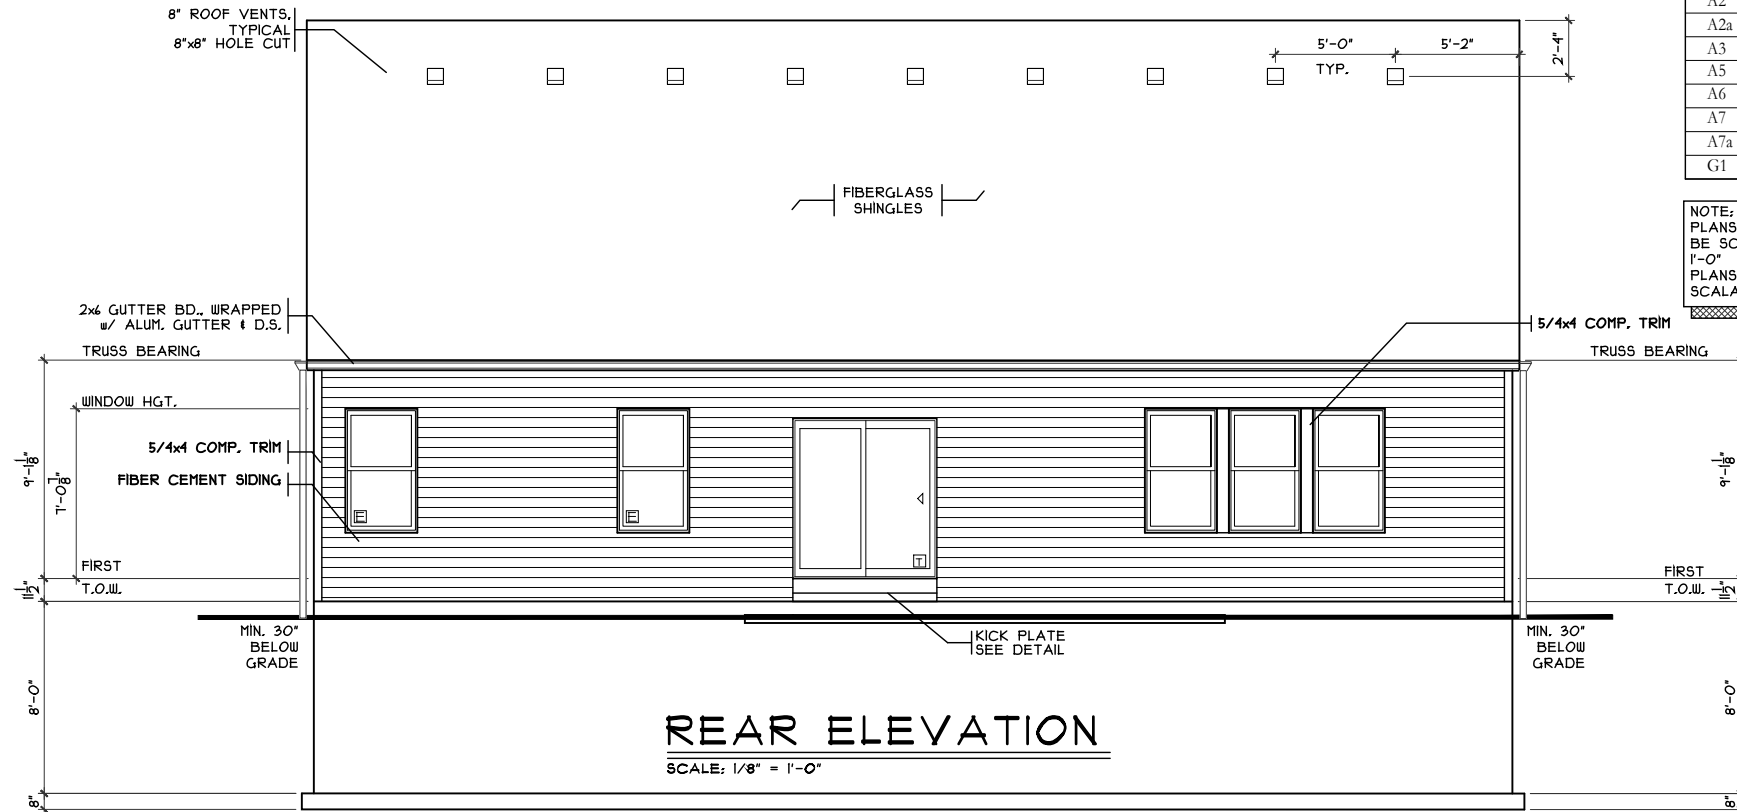

REAR ELEVATION

SCALE: 1/8" = 1'-0"

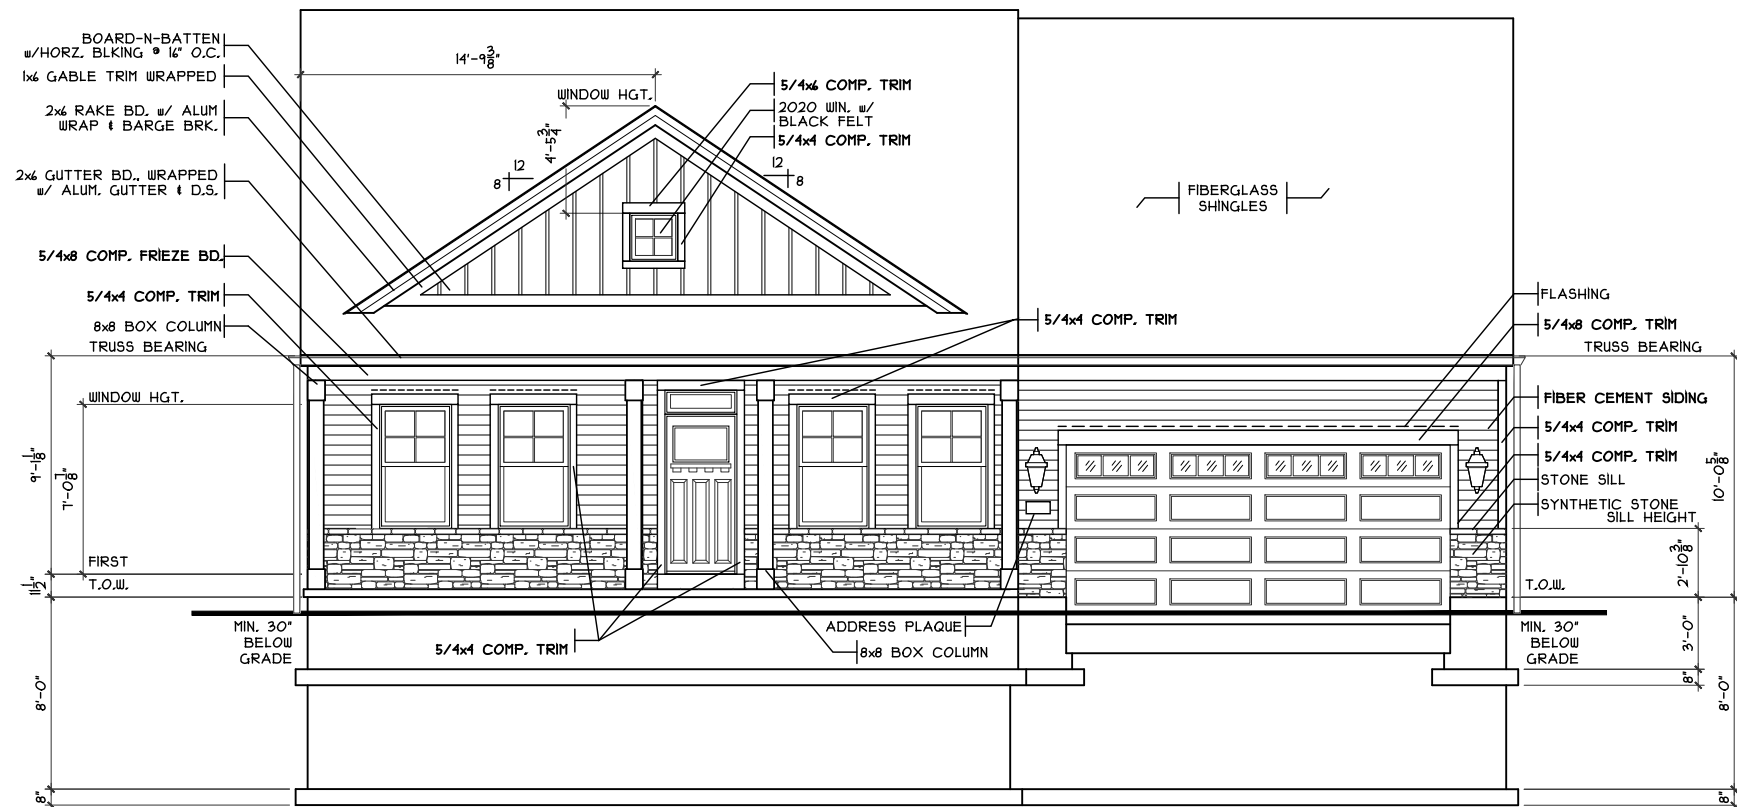

FRONT ELEVATION

SCALE: 1/8" = 1'-0"

SHEET INDEX	
SHT#	DESCRIPTION
A1	Front and Rear Elevations A
A1a	Left and Right Elevations A
A2	Foundation Plan
A2a	Optional Lower Level Plan
A3	First Floor Plan
A5	Typical Wall Sections/Stair Section
A6	Sections And Details
A7	Typical Framing Details (Aluminum)
A7a	Typical Framing Details (Composite)
G1	General Notes

NOTE:
PLANS PRINTED ON 24x36 SHEETS TO
BE SCALABLE AT FULL SCALE, 1/4" =
1'-0"
PLANS PRINTED ON 11x17 SHEETS TO BE
SCALABLE AT HALF SCALE, 1/8" = 1'-0"

.....
Issue Dates

Review

Lionsworth- C2 - Comp.

Lebanon
Warren

.....Prestige - CL-5

Proposed Residence:.....

Timothy Montgomery

516 Creekside Lane
Creekside Landing - lot 5



PLAN INFO.		
252III B3		
4	BDRMS	
3	BATH	
2	BAR GARAGE	
9'	1ST FLR. CLG.	
SQUARE FOOTAGE		
TOTAL		2111
FIRST		2111
SECOND		N/A
LOW LEV. FIN.		841
LOWER (SLAB)		1949
GAR. (SLAB)		423

.....
Front & Rear Elevations


.....
Plan: Lionsworth
Date : 7.28.2025
Drawn: DS
Scale : As Noted
Revised:
Sheet : 1 of 8

A1



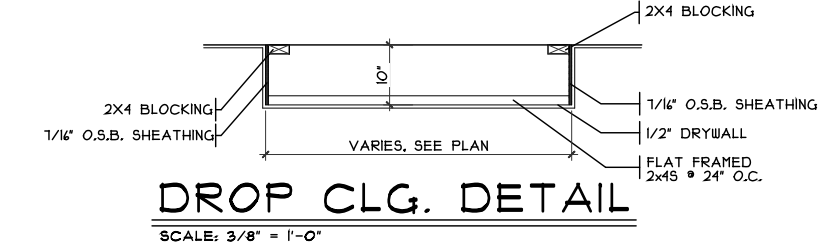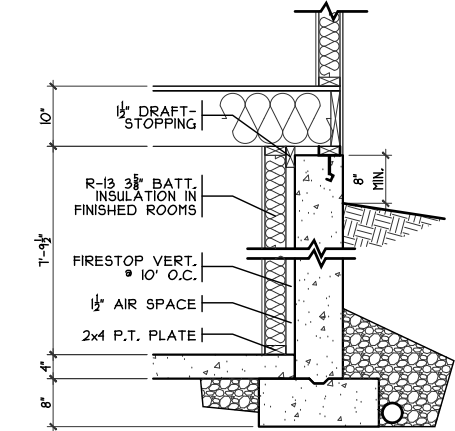

FIN. LL WALL DETAIL
SCALE: 3/8" = 1'-0"

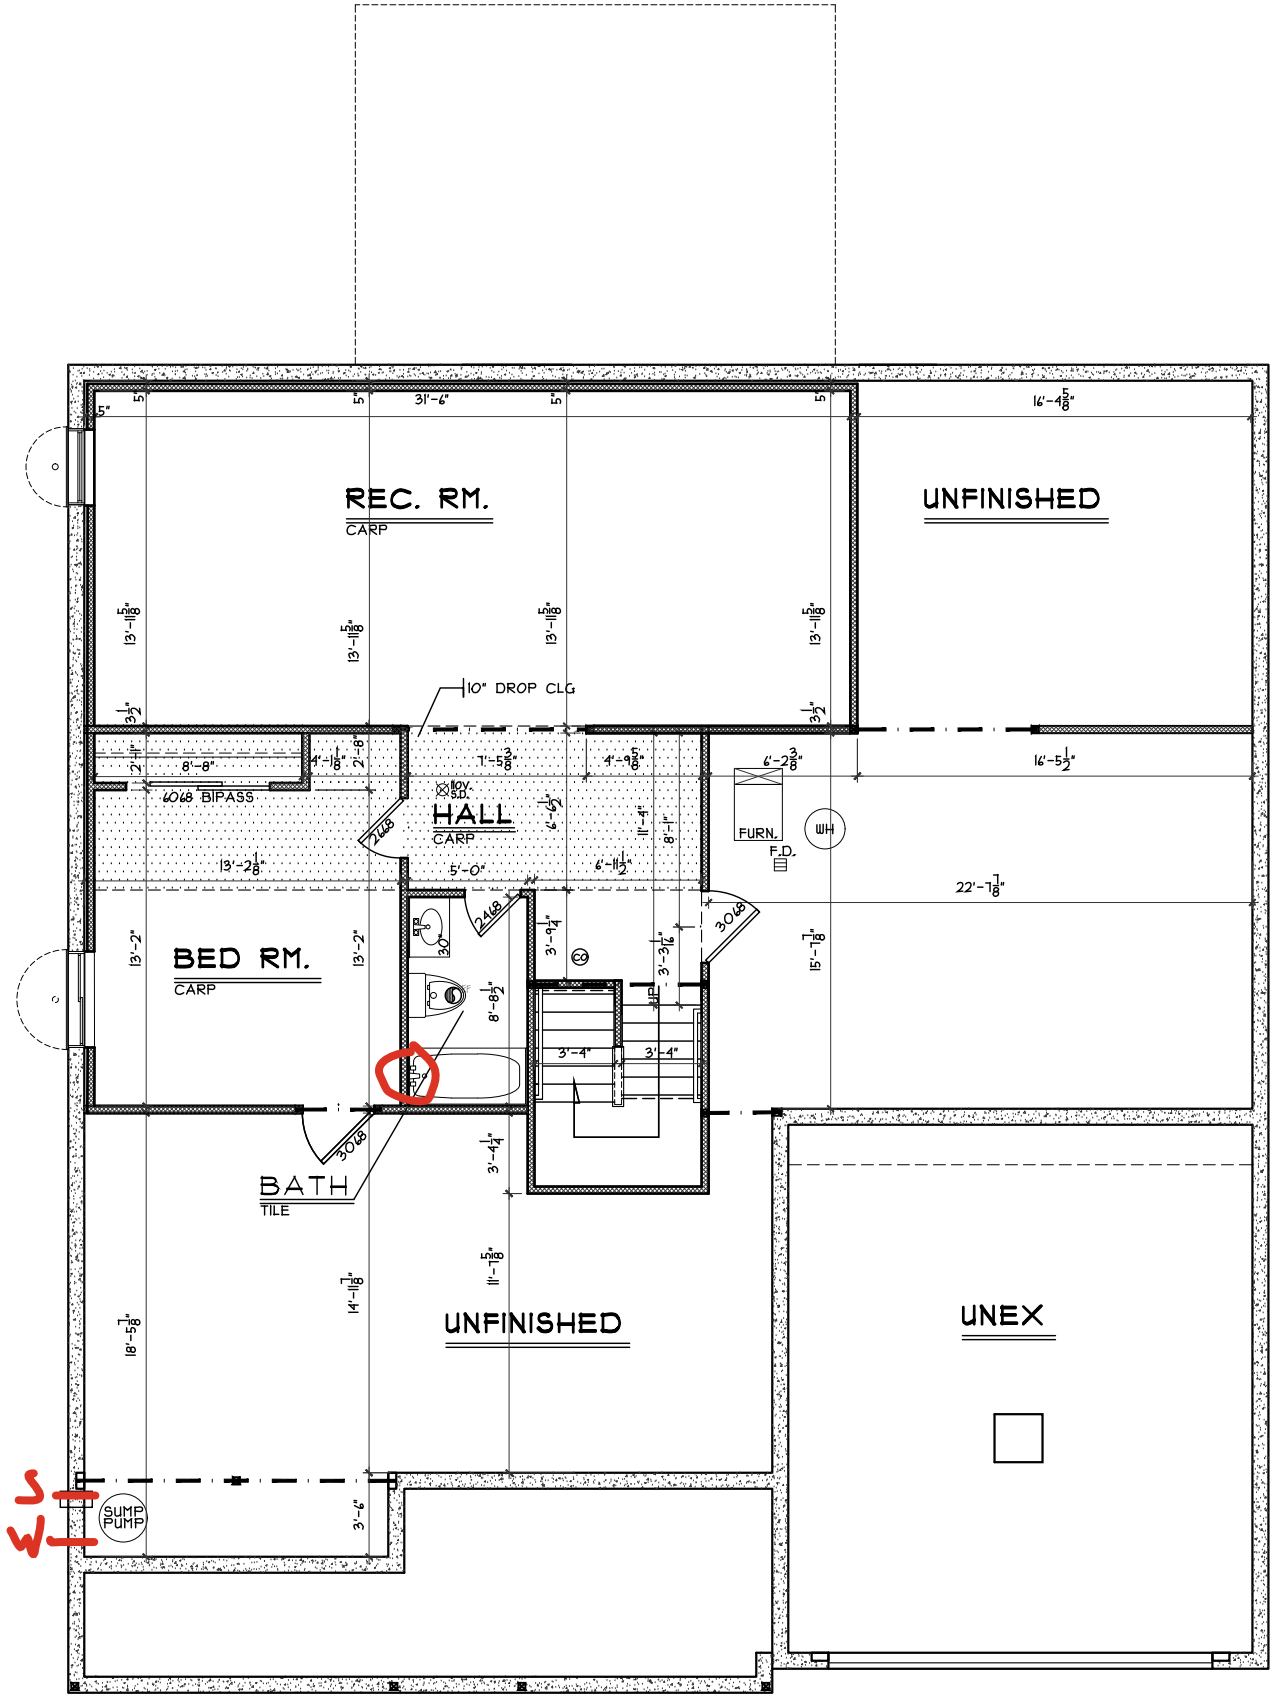

FINISHED LOWER LEVEL
SCALE: 1/8" = 1'-0" 841 SQ. FT.

Finished Lower Level

Plan: Lionsworth
Date : 7.28.2025
Drawn: DS
Scale : As Noted
Revised:
Sheet : 9 of 8

CRISTO

HOMES

7924-A Tyers Place Blvd.
West Chester, OH 45069
513.755.0770 • www.cristohomes.com

Prestige - CL-5

Proposed Residence:
Timothy Montgomery
516 Creekside Lane
Creekside Landing - lot 5

Lionsworth- C2 - Comp.

Lebanon
Warren

Issue Dates

Review

Cristo Homes reserves all property rights in these plans. These plans are not to be reproduced, changed, or copied in any manner. They are not to be given to a third party, either in full or in part, without first receiving written permission from Cristo Homes. In the event these plans are used by a third party, Cristo Homes shall be held harmless.

A2a

