



SECTION

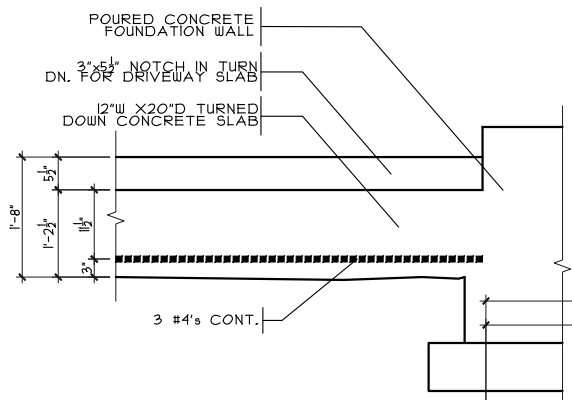

ELEVATION


GARAGE DOOR GRADE BM

SCALE: 3/8" = 1'-0"

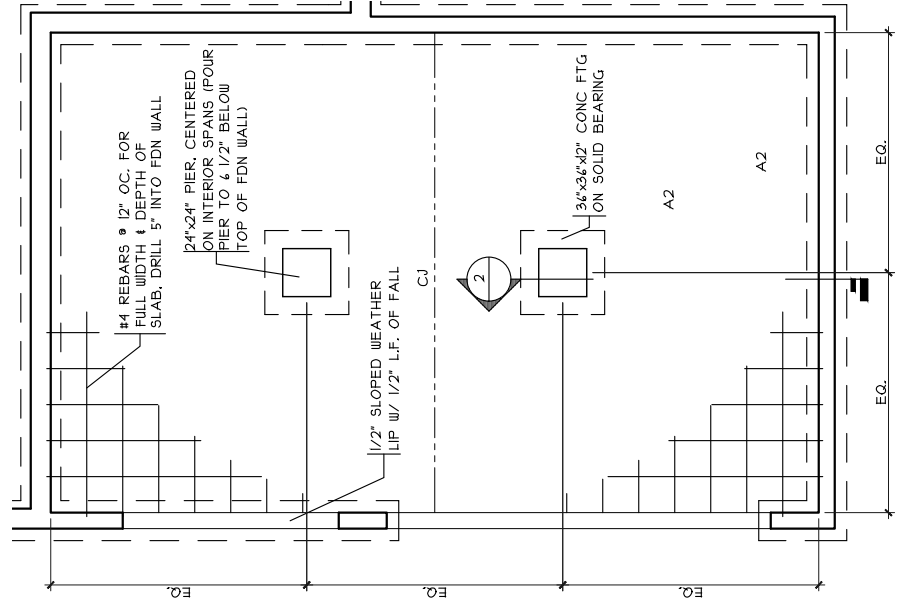

GRADE BM DETAIL

SCALE: 1/8" = 1'-0"

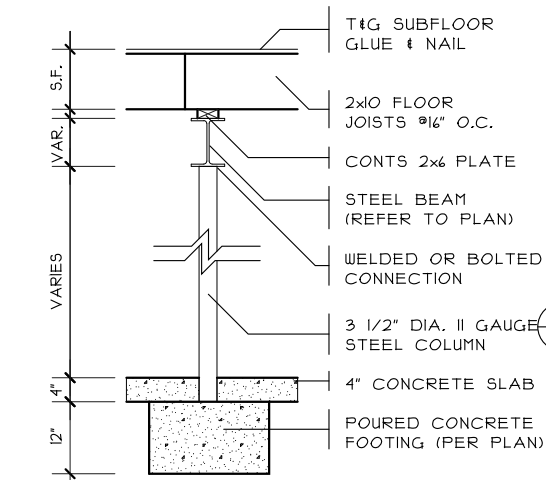


COLUMN DETAIL

SCALE: 1/4" = 1'-0"


THICKENED SLAB

SCALE: 1/4" = 1'-0"

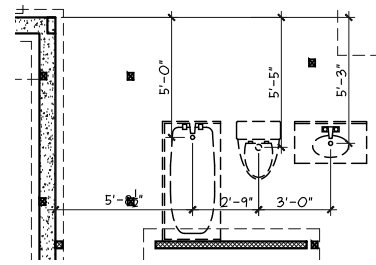

1 DIMS TO FDN PLUMB.

SCALE: 1/8" = 1'-0"

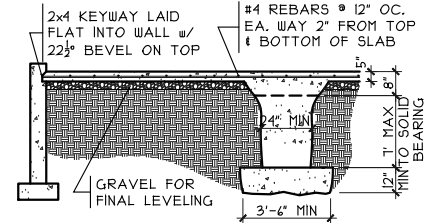


2 GRADE BM SECTION

SCALE: 1/8" = 1'-0"

NOTE: KEYWAY TO BE 1" BELOW FINISHED FLR. & TO BE ON ALL 3 WALLS

3 GRADE BM SECTION

SCALE: 1/8" = 1'-0"

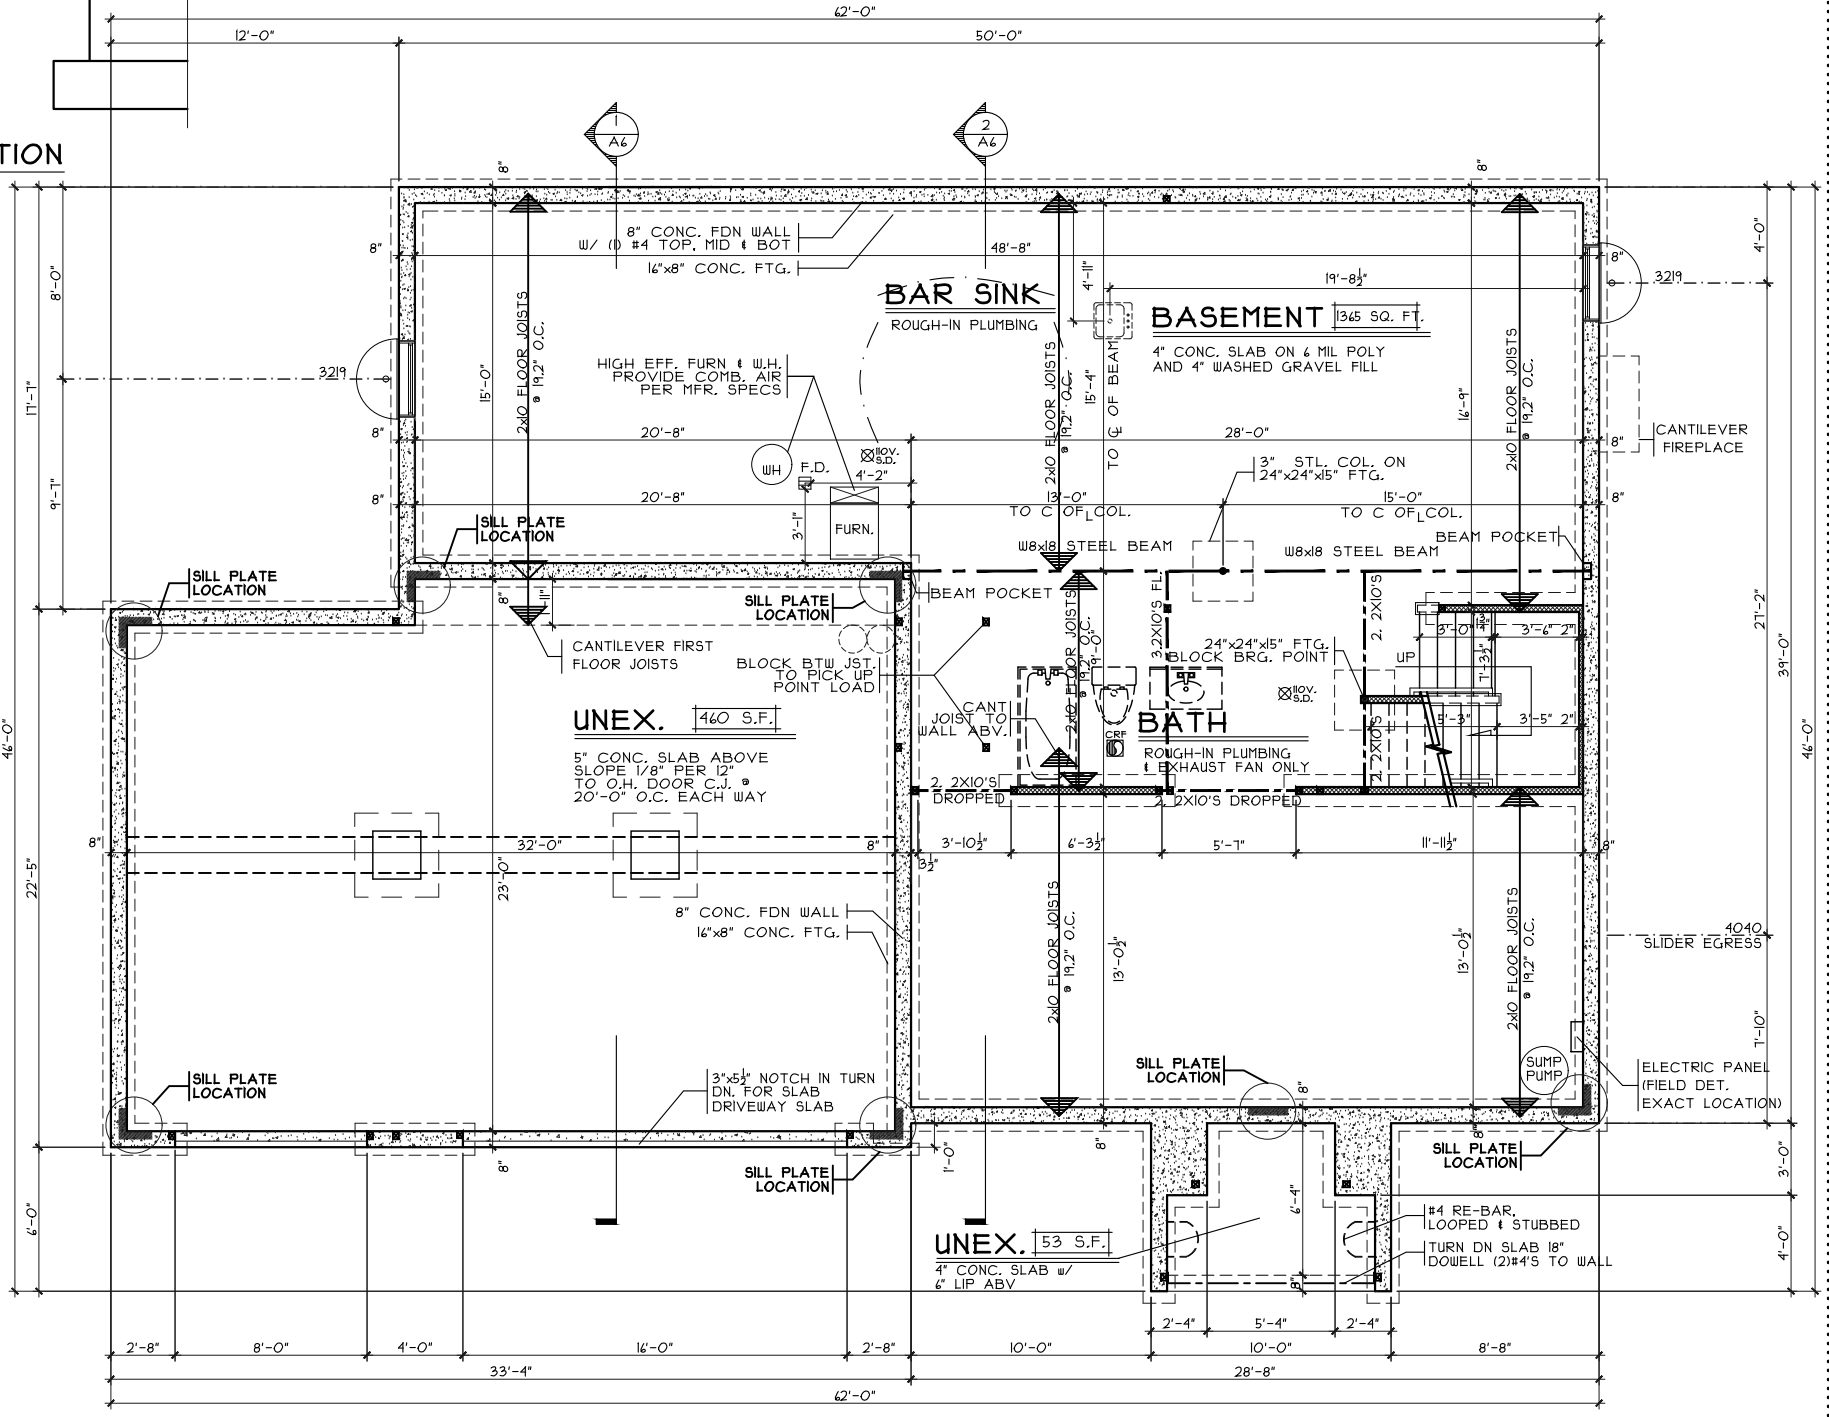

FOUNDATION PLAN

SCALE: 1/8" = 1'-0"

Verona - Traditional - Brick Wrap - Vinyl Issue Dates

Cristo Homes reserves all property rights in these plans. These plans are not to be reproduced, changed, or copied in any manner. They are not to be given to a third party, either in full or in part, without first receiving written permission from Cristo Homes. In the event these plans are used by a third party, Cristo Homes shall be held harmless.

Proposed Residence:
Guru Residence
6955 Corkwood Knoll
Knolls of Liberty Lot #81

Liberty Twp.
Butler County

CRI180.DWG

PLANS PREPARED BY SABO DESIGN ASSOCIATES • 550 WARDS CORNER ROAD SUITE 201, LOVELAND, OH 45140 • 513.683.1236 • SABODESIGNASSOC@SABODNA.NET • COPYRIGHT 2018 SABO DESIGN ASSOCIATES

Verona CONTRACTS/CRI 18045 - KL-81 (Verona) 5/11/18
H:\Archives\Chris\CRI 18045 - Verona CONTRACTS/CRI 18045 - KL-81 (Verona).dwg Friday, May 11, 2018 3:04:22 PM

FOUNDATION PLAN - Traditional


Plan : VERONA
Date : 5/11/18
Drawn : CKB
Scale : As Noted
Revised: 7/20/2018
Sheet : 6 of 23

CRISTO HOMES


7594-A Tylers Place Blvd.
West Chester, OH 45069
513.735.0570 www.cristohomes.com

OPTIONS


A2

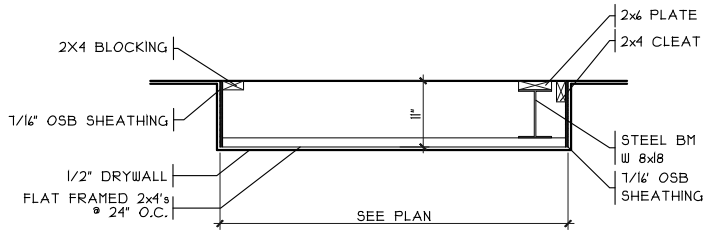

DROP CLG. DETAIL
SCALE: 3/8" = 1'-0"

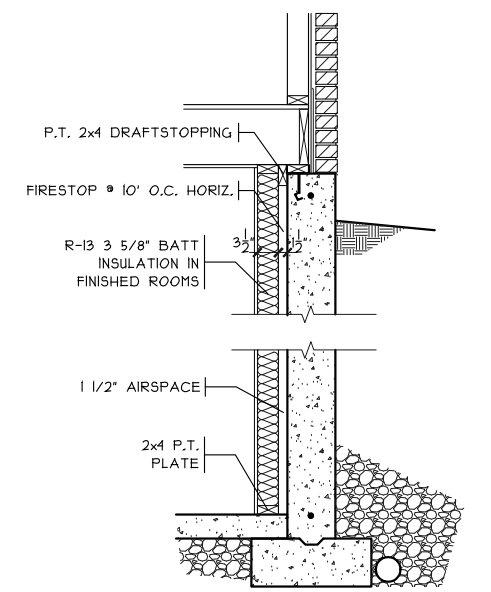

FIN. LL WALL DETAIL
SCALE: 3/8" = 1'-0"

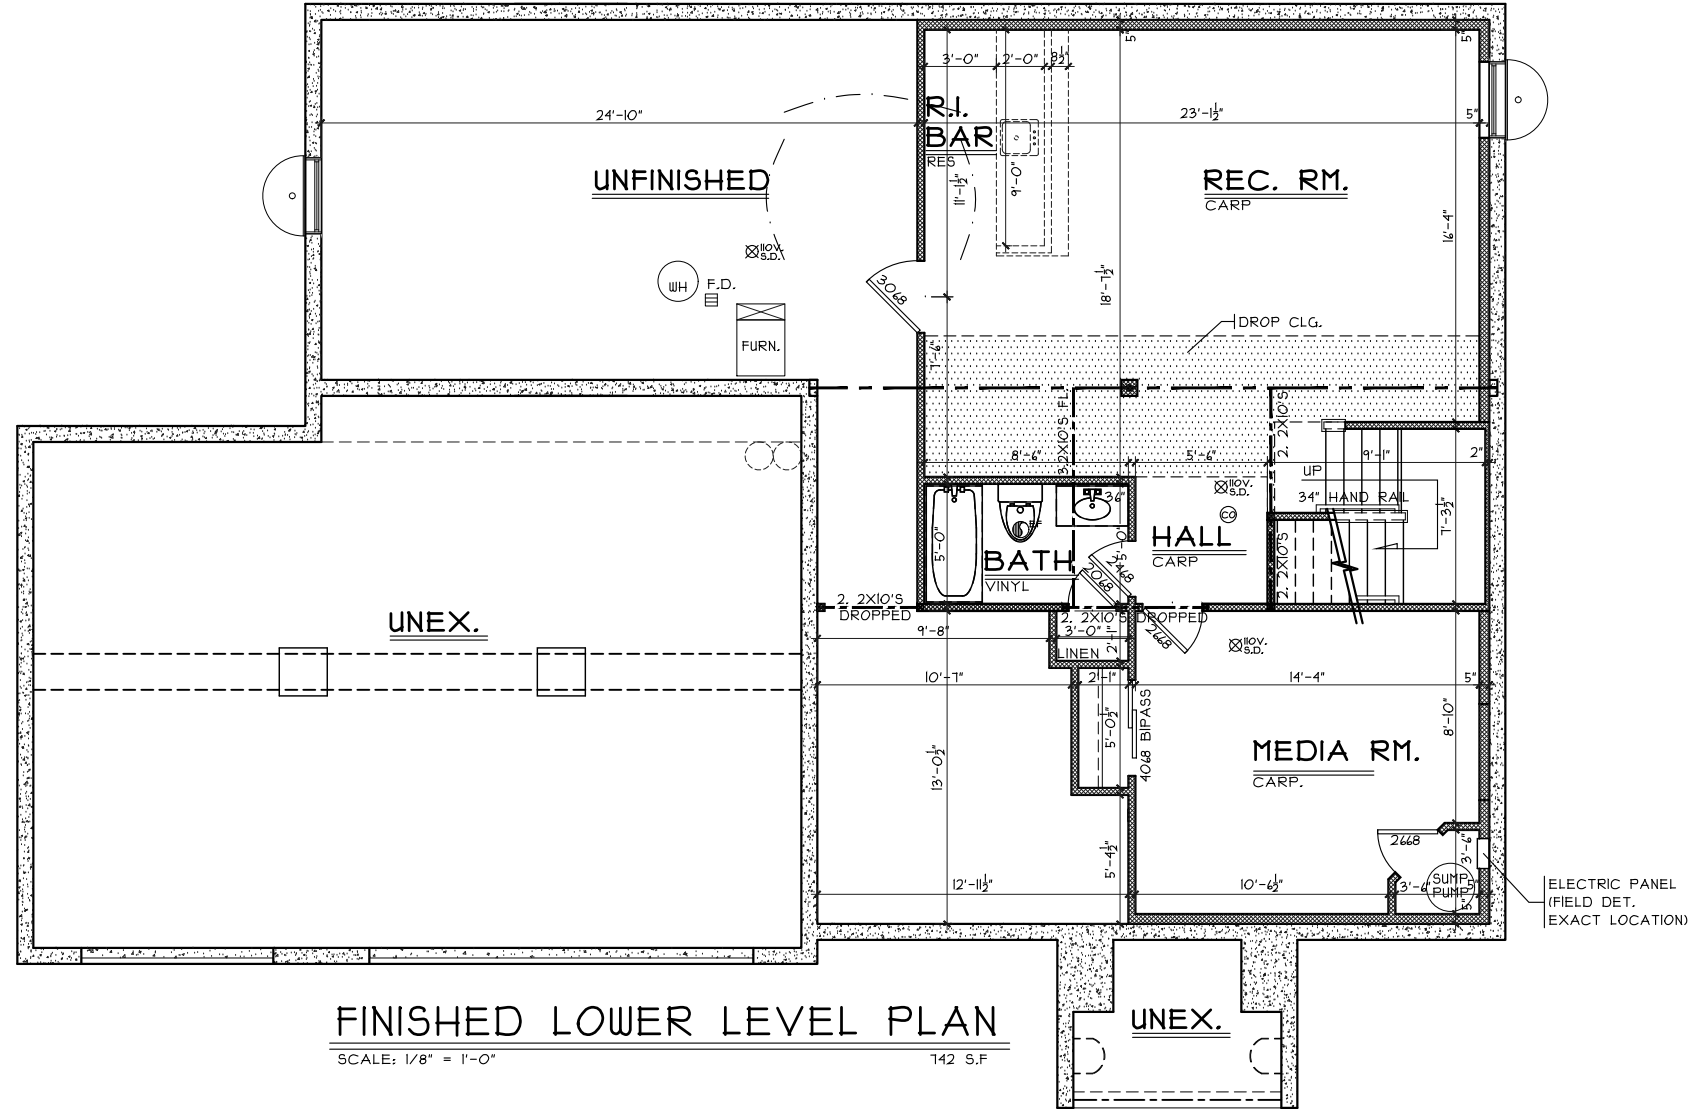


FINISHED LOWER LEVEL PLAN
SCALE: 1/8" = 1'-0" 142 S.F

OPTIONS

Finished Lower Level - Traditional | **Verona - Traditional - Brick Wrap - Vinyl**
 Plan : VERONA | Date : 5/11/18 | Drawn: CKB | Scale : As Noted | Revised: 7.20.2018 | Sheet : 7 of 23
 Proposed Residence: **Guru Residence**, 6955 Corkwood Knoll, Knolls of Liberty Lot #81
 Liberty Twp., Butler County
 CRISTO HOMES
 7594A Tylers Place Blvd, West Chester, OH 45389 | 513.755.0570 | www.cristohomes.com
 Cristo Homes reserves all property rights in these plans. These plans are not to be reproduced, changed, or copied in any manner. They are not to be given to a third party, either in full or in part, without first receiving written permission from Cristo Homes. In the event these plans are used by a third party, Cristo Homes shall be held harmless.

A2a

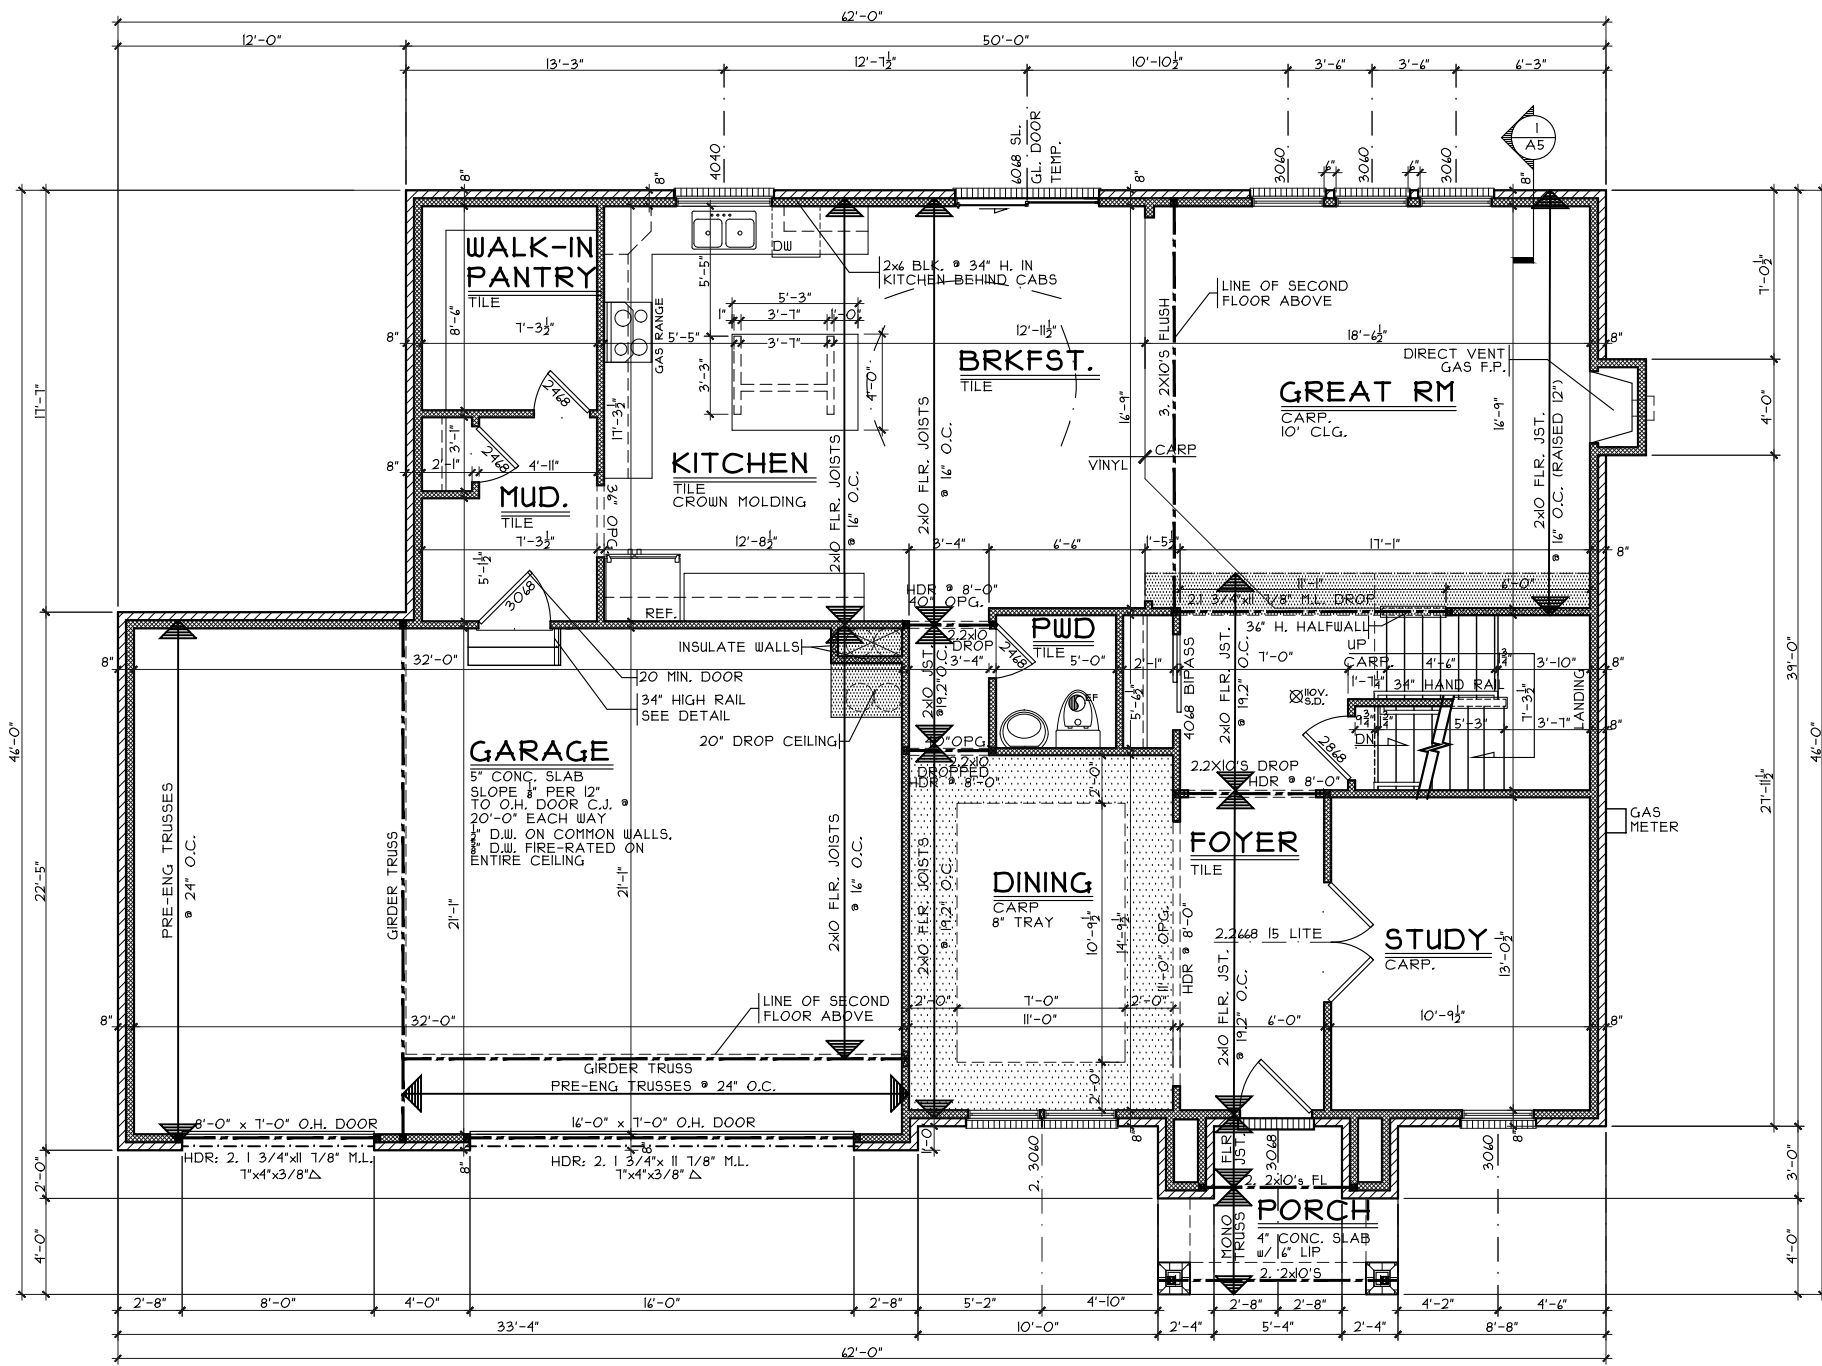

FIRST FLOOR PLAN
SCALE: 1/8" = 1'-0" 1530 S.F

NOTE:
■ DENOTES BEARING CRIPPLES. THERE SHOULD BE ONE CRIPPLE FOR EACH BEARING MEMBER. CONTINUOUS TO SOLID BEARING.

OPTIONS

First Floor Plan - Traditional

Plan : VERONA
Date : 5/11/18
Drawn: CKB
Scale : As Noted
Revised: 7.20.2018
Sheet : 8 of 23

KL-81

Proposed Residence:
Guru Residence
6955 Corkwood Knoll
Knolls of Liberty Lot #81

Verona - Traditional

Liberty Twp.
Butler County

Verona - Traditional - Brick Wrap - Vinyl


Issue Dates

Review #1	


Cristo Homes reserves all property rights in these plans. These plans are not to be reproduced, changed, or copied in any manner. They are not to be given to a third party, either in full or in part, without first receiving written permission from Cristo Homes. In the event these plans are used by a third party, Cristo Homes shall be held harmless.

7594-A Tylers Place Blvd.
West Chester, OH 45069
513.735.0570 www.cristohomes.com

A3

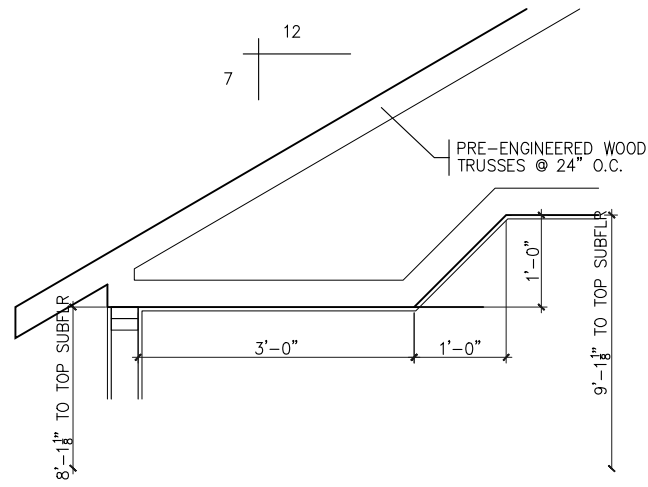

1 ANGLLED TRAY @ MBR
SCALE: 1/4" = 1'-0"

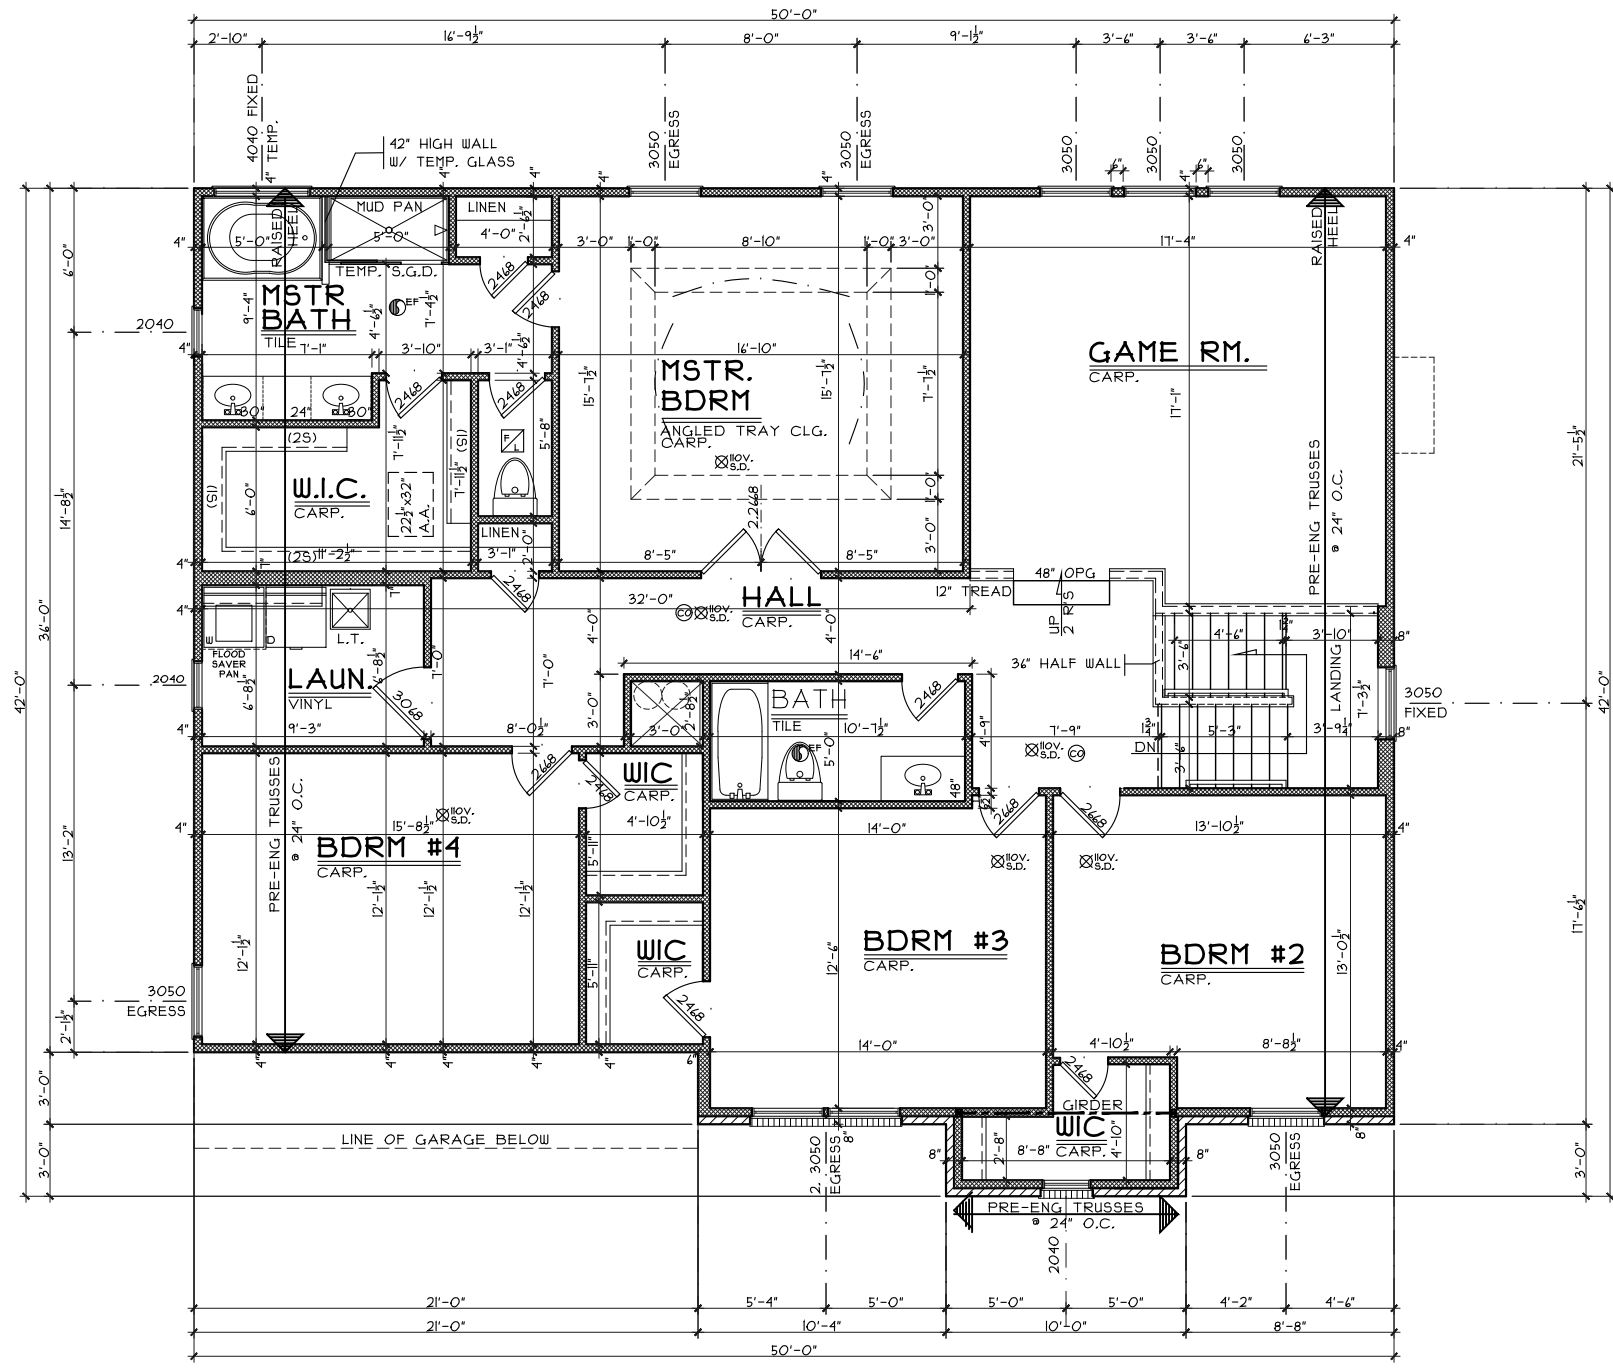

SECOND FLOOR PLAN

SCALE: 1/8" = 1'-0" 1531 S.F.

OPTIONS

A4

Second Floor Plan - Traditional

Plan : VERONA
Date : 5/11/18
Drawn: CKB
Scale : As Noted
Revised: 7.20.2018
Sheet : 13 of 23



7594-A Tylers Place Blvd.
West Chester, OH 45389
513.735.0570 www.cristohomes.com

KL-81

Proposed Residence:
Guru Residence
6955 Corkwood Knoll
Knolls of Liberty Lot #81

Liberty Twp.
Butler County

Verona - Traditional - Brick Wrap - Vinyl Issue Dates

Cristo Homes reserves all property rights in these plans. These plans are not to be reproduced, changed, or copied in any manner. They are not to be given to a third party, either in full or in part, without first receiving written permission from Cristo Homes. In the event these plans are used by a third party, Cristo Homes shall be held harmless.

Review #1