


THICKENED SLAB DETAIL
SCALE: 1/4" = 1'-0"

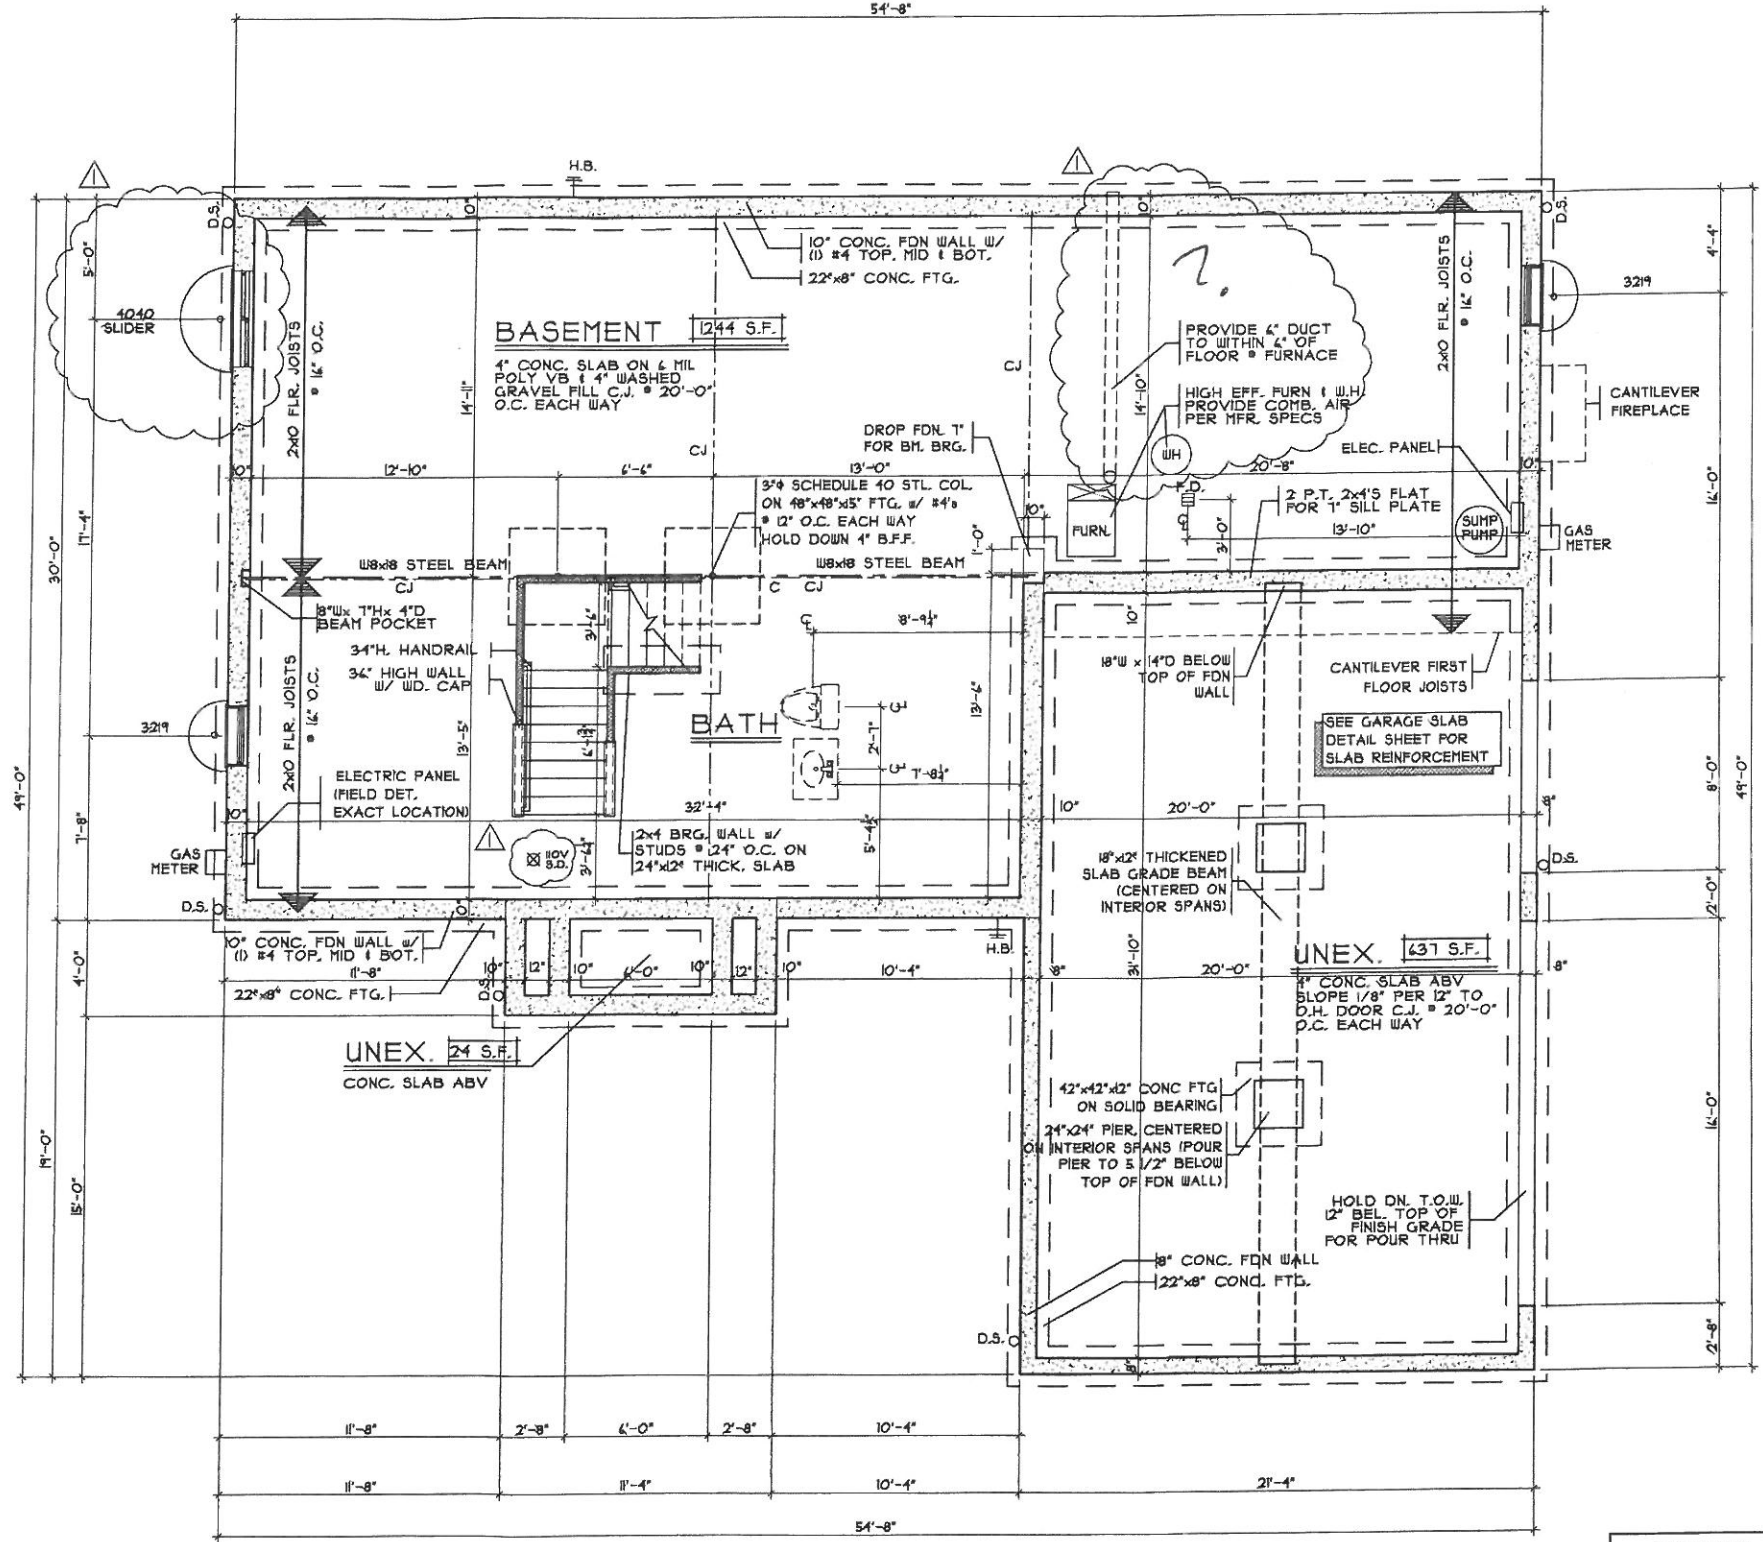


FOUNDATION PLAN
SCALE: 1/8" = 1'-0"


OPTIONS

Foundation Plan Plan : Portofino Date : 2.7.2014 Drawn: LCC Scale : As Noted Revised: Sheet : 3 of 15	CristoHomes 7594-A Tylers Place Blvd. West Chester, OH 45669 513.755.0570 www.cristohomes.com	Proposed Residence: Market Home Lot #65 Arbor Creek Subdivision 4047 Ivygrove Lane, Mason, OH	ACK1-0065	Portofino	Issue Dates Review: 9.4.2014 Finals: 10.3.2014 Revised: 10.17.2014 Revised: 11.13.2014
					Warron Co


Cristo Homes reserves all property rights in these plans. These plans are not to be reproduced, changed, or copied in any manner. They are not to be given to a third party, either in full or in part, without first receiving written permission from Cristo Homes. In the event these plans are used by a third party, Cristo Homes shall be held harmless.

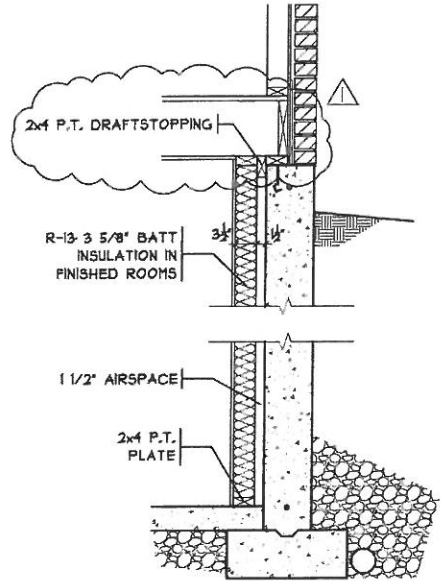

FIN. LL WALL DETAIL
SCALE: 3/8" = 1'-0"

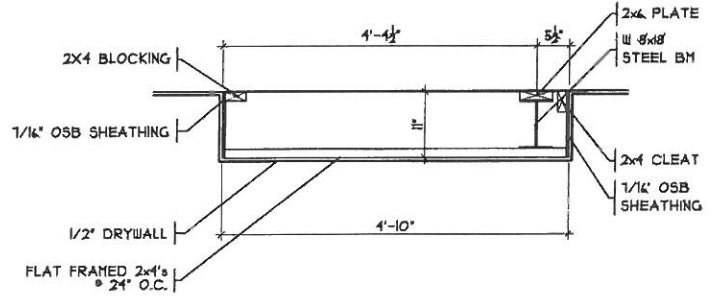

DROP CLG. DETAIL
SCALE: 3/8" = 1'-0"

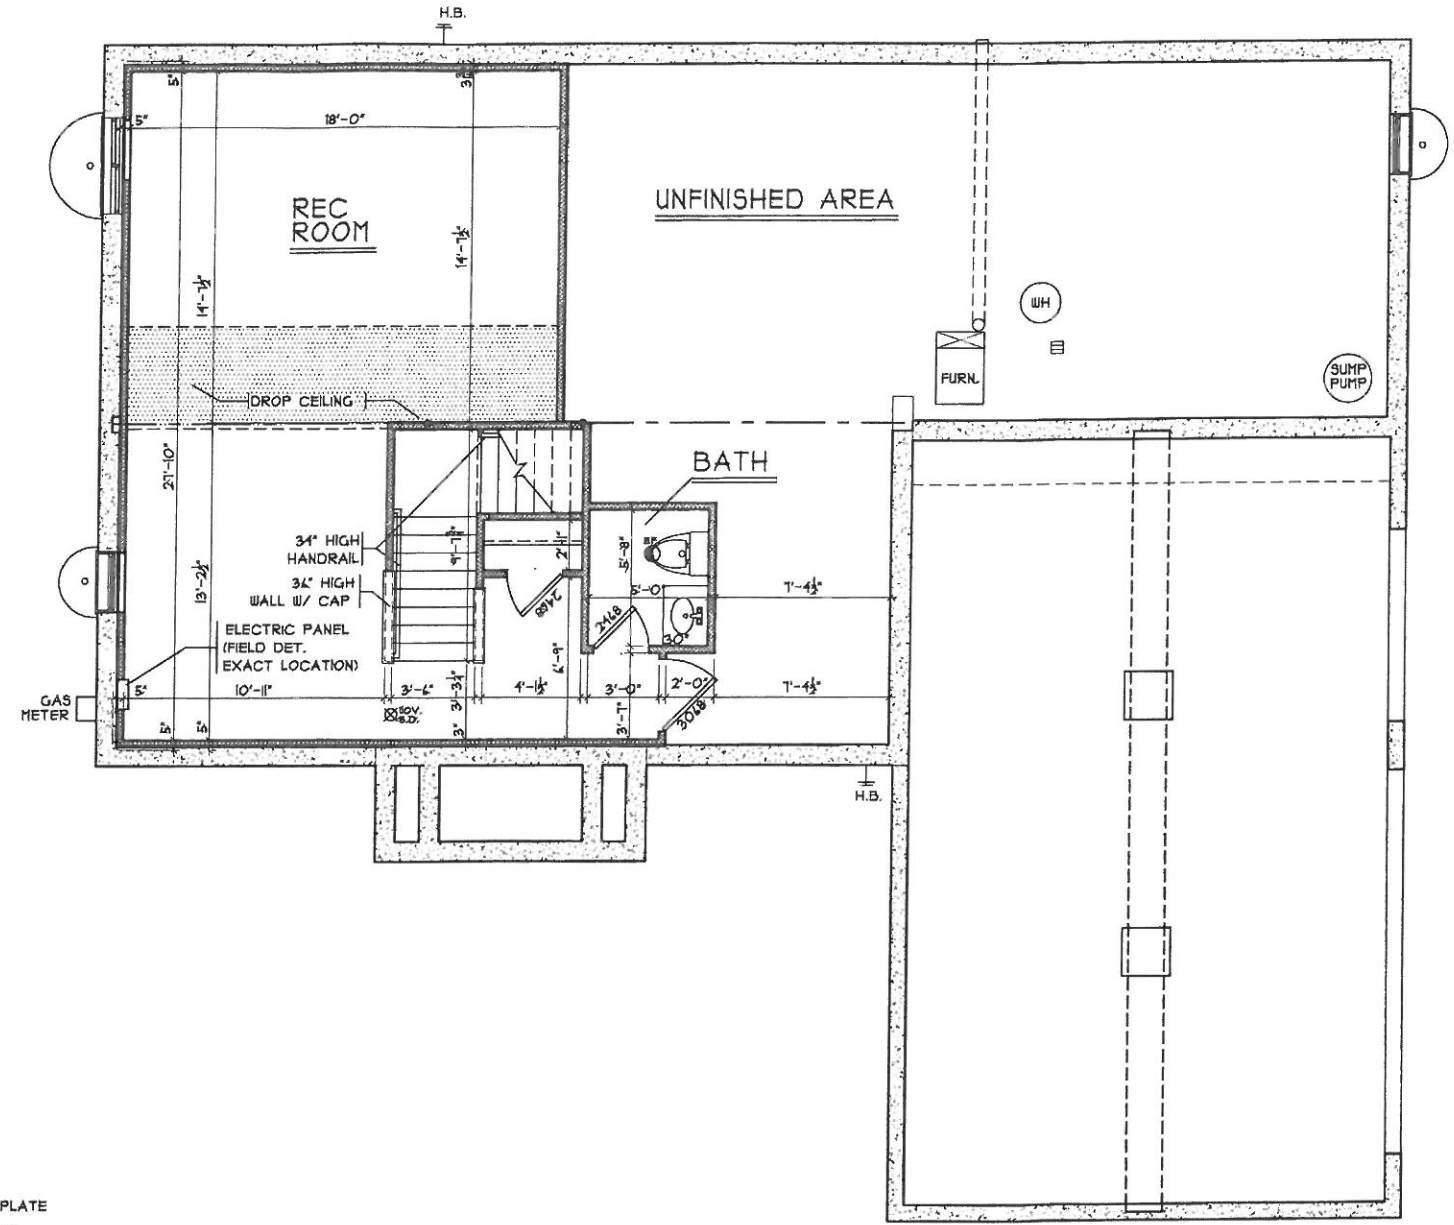

FINISHED LOWER LEVEL PLAN
SCALE: 1/8" = 1'-0" 402 S.F.

OPTIONS

Lower Level Plan
Plan : Portofino
Date : 2.7.2014
Drawn: LCC
Scale : As Noted
Revised:
Sheet : 5 of 15

ACK1-0065
Proposed Residence:
Market Home
Lot #65 Arbor Creek Subdivision
4047 Ivygrove Lane, Mason, OH


Warren Co

Portofino
Cristo Homes
7594-A Tyers Place Blvd.
West Chester, OH 4669
513.757.0270 www.cristohomes.com


Issue Dates
Review 9.4.2014
Finals 10.3.2014
Revised 10.17.2014
Revised 11.13.2014

Cristo Homes reserves all property rights in these plans. These plans are not to be reproduced, changed, or copied in any manner. They are not to be given to a third party, either in full or in part, without first receiving written permission from Cristo Homes. In the event these plans are used by a third party, Cristo Homes shall be held harmless.


A3b

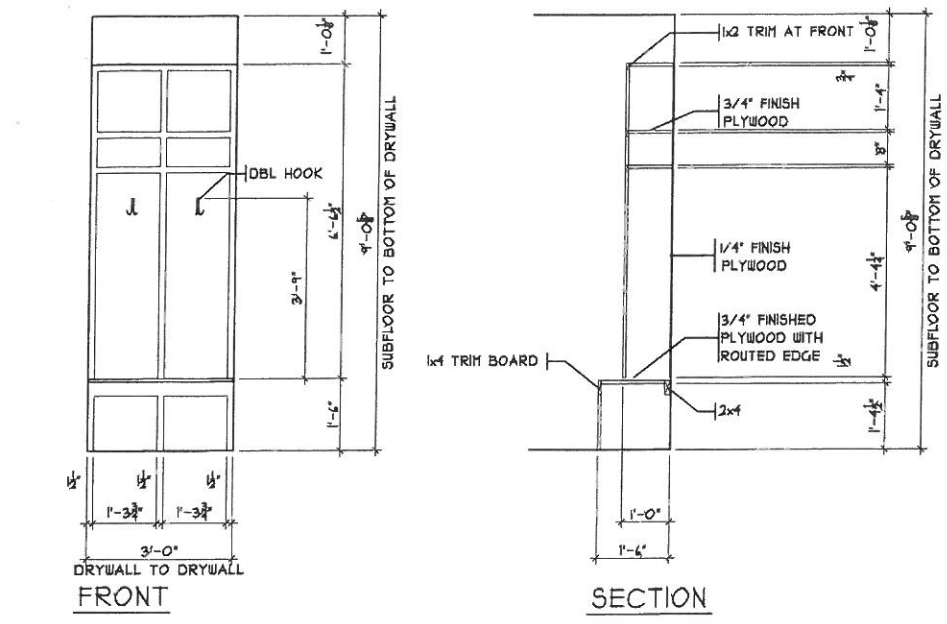


MUDRM CUBBIES DETAIL
SCALE: 1/8" = 1'-0"

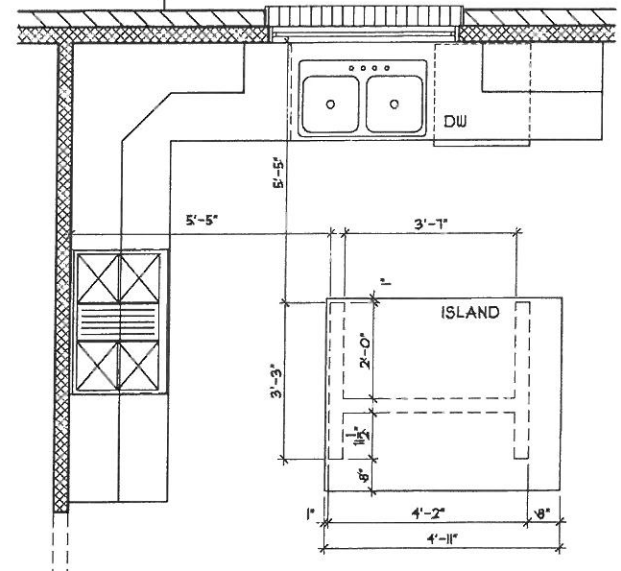

ISLAND FRAMING DETAIL
SCALE: 1/4" = 1'-0"

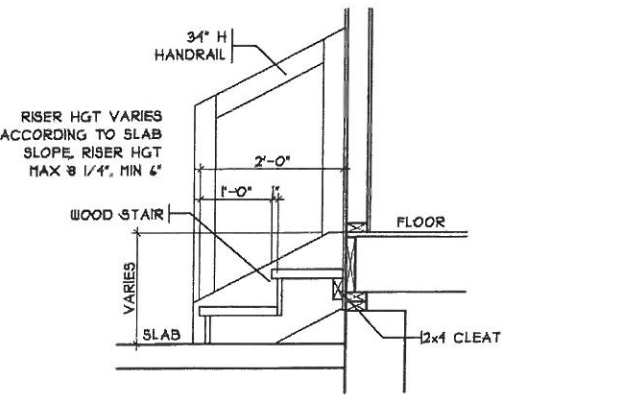

GARAGE HANDRAIL DETAIL
SCALE: 3/8" = 1'-0"

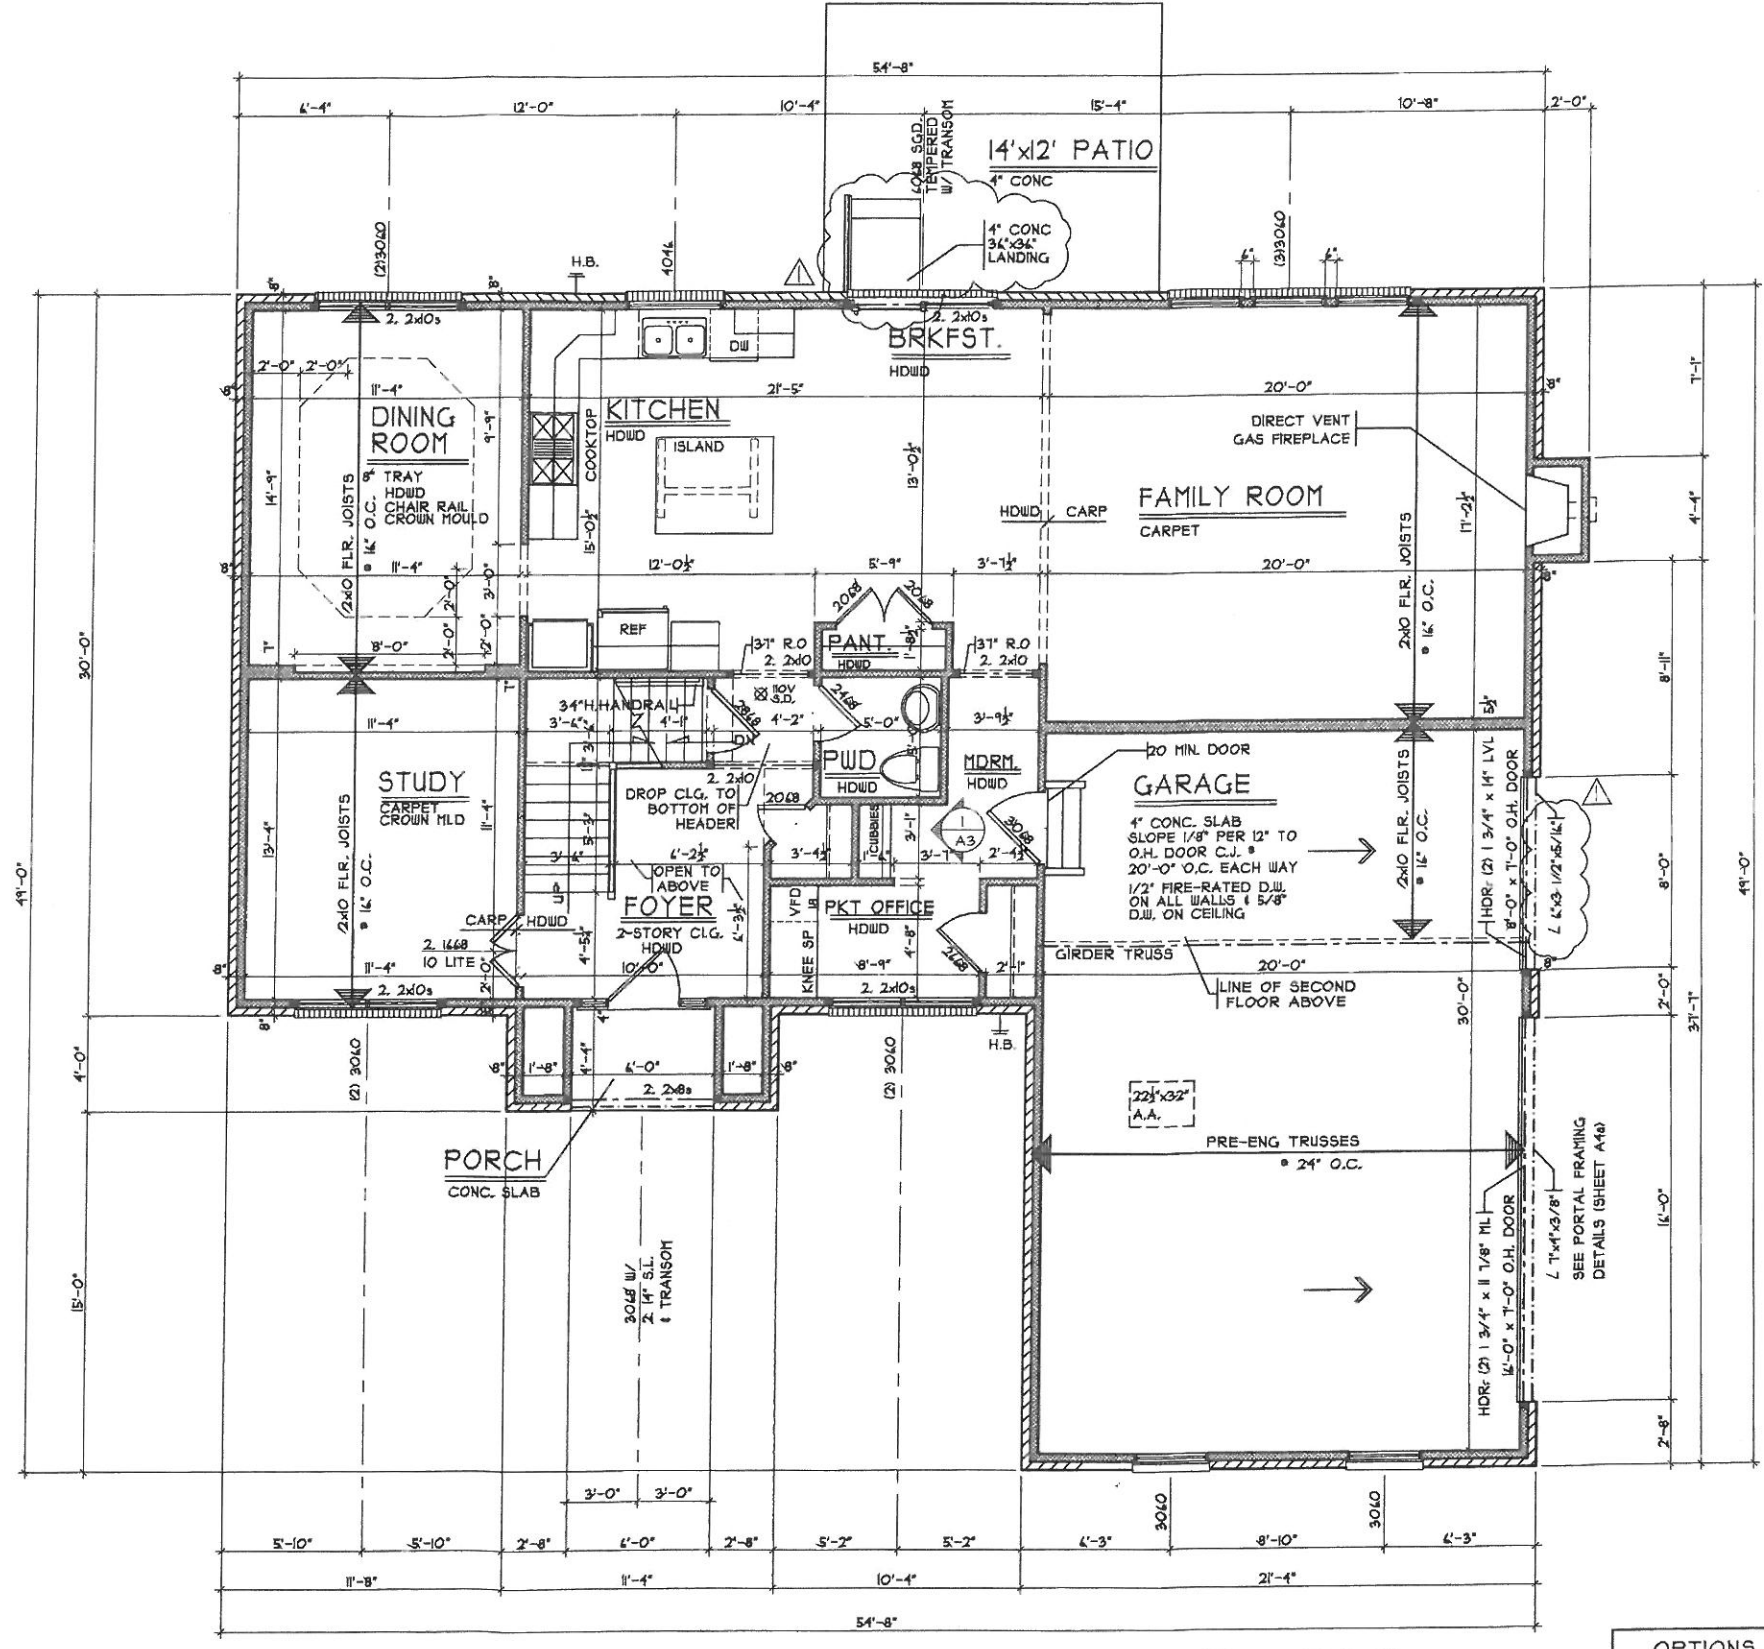

FIRST FLOOR PLAN
SCALE: 1/8" = 1'-0"

- CRIPPLES - FIRST FLOOR:
- EXT. BRG HRS 4' OPG (2)
 - 3' OPG (3)
 - GARAGE OPG. 8' OPG (2)
 - 16' OPG (2)

OPTIONS

First Floor Plan
 Plan : Porcelfino
 Date : 2/7/2014
 Drawn : LCC
 Scale : As Noted
 Revised :
 Sheet : 6 of 15

Proposed Residence:
 Market Home
 Lot #65 Arbor Creek Subdivision
 4047 Ivygrove Lane, Mason, OH

CristoHomes
 7594-A Tyers Place Blvd.
 West Chester, OH 45389
 513.752.0270 www.cristohomes.com



Issue Dates

Review	9.4.2014
Finals	10.3.2014
Revised	10.17.2014
Revised	11.13.2014

Porto fino
 Cristo Homes reserves all property rights in these plans. These plans are not to be reproduced, changed, or copied in any manner. They are not to be given to a third party, either in full or in part, without first receiving written permission from Cristo Homes. In the event these plans are used by a third party, Cristo Homes shall be held harmless.

Warren Co.

A4

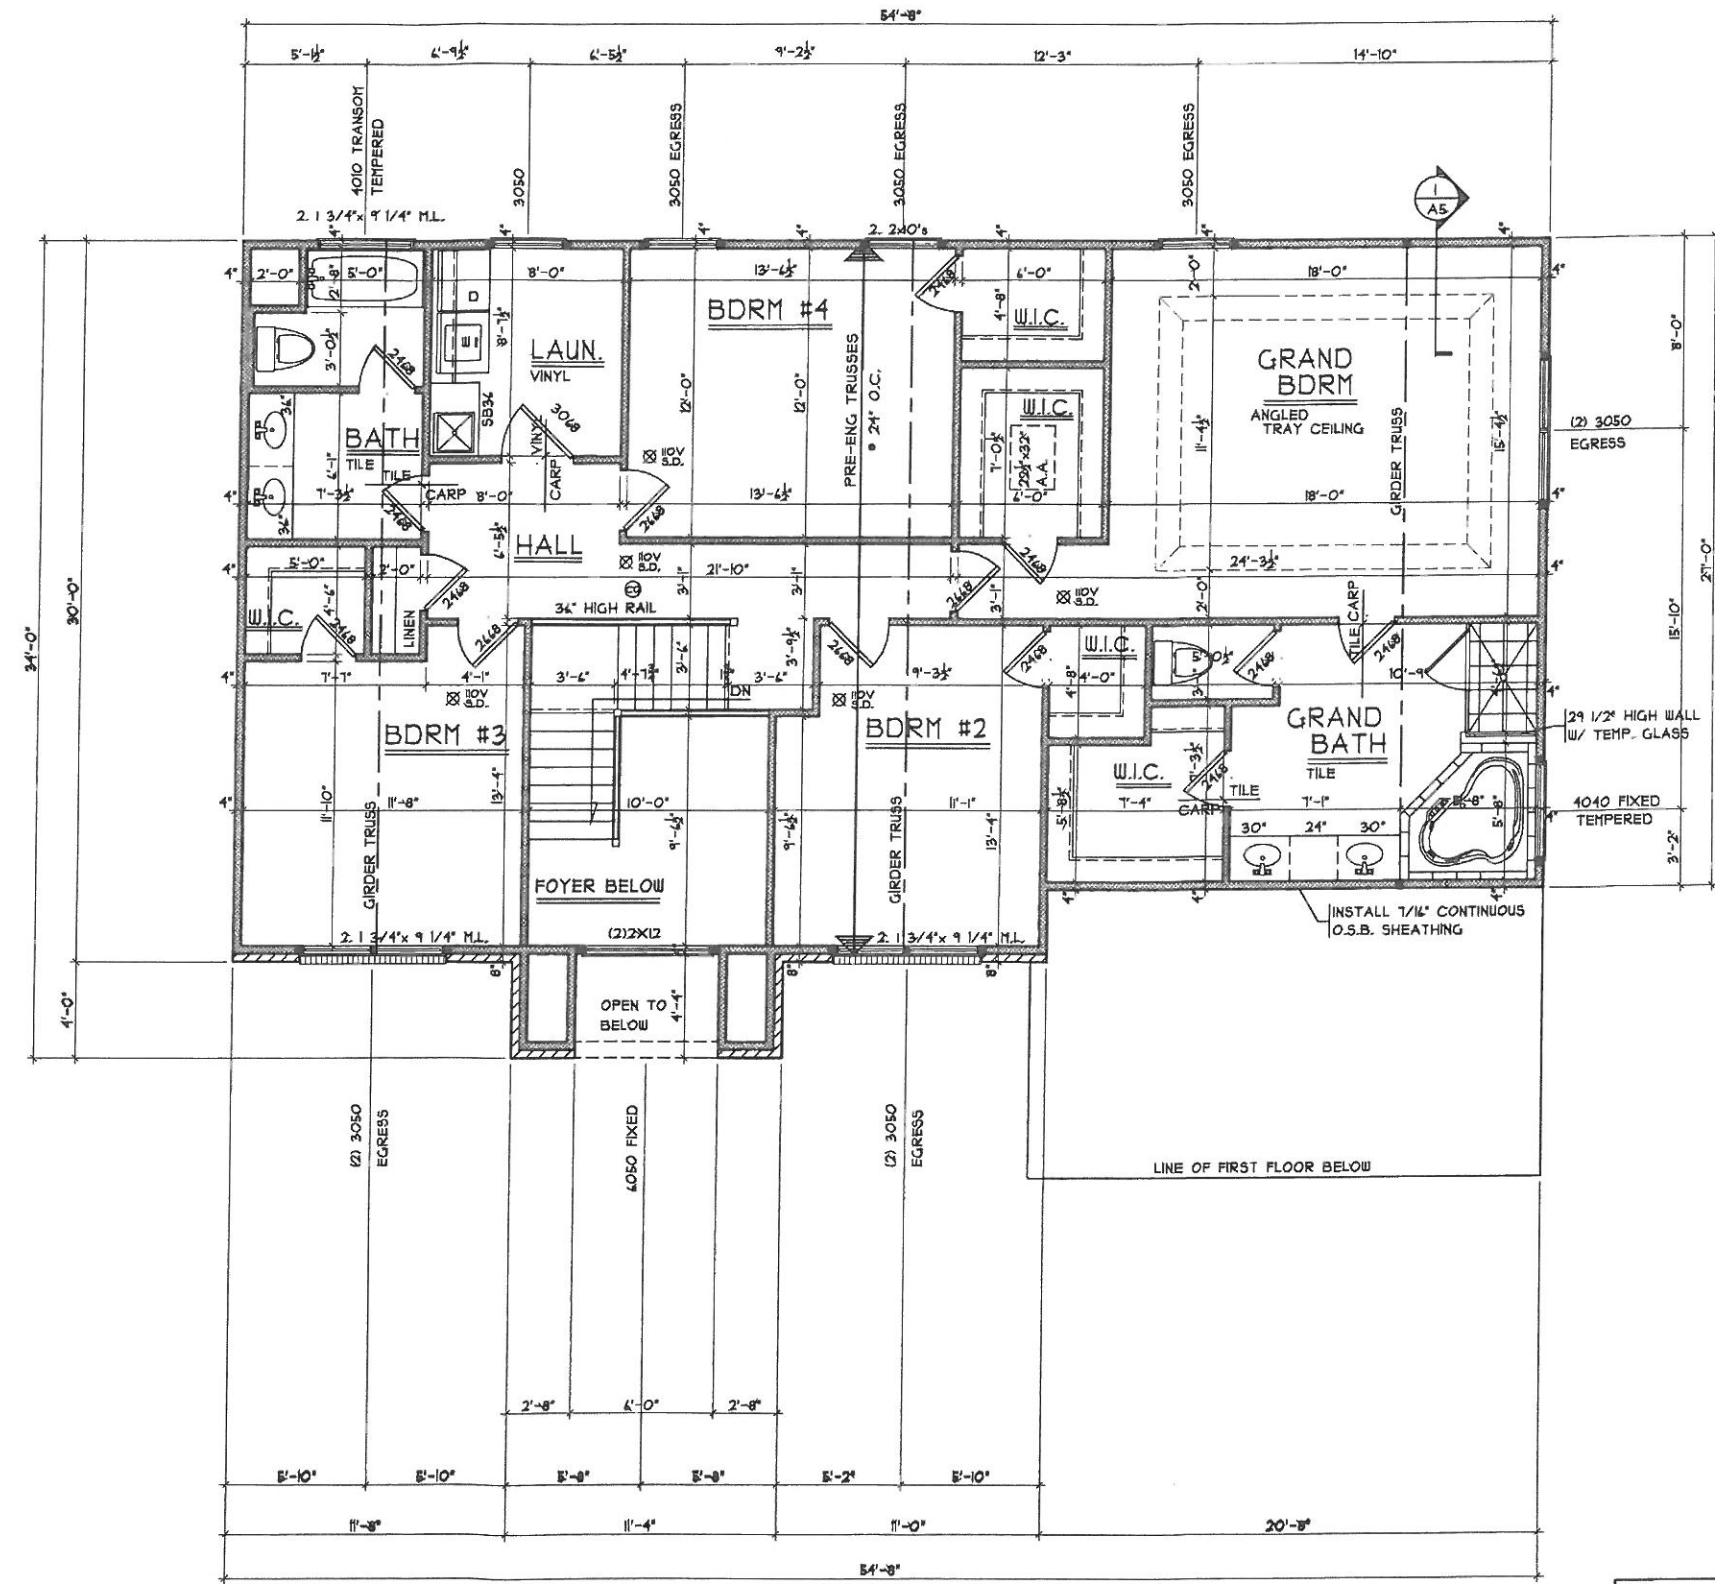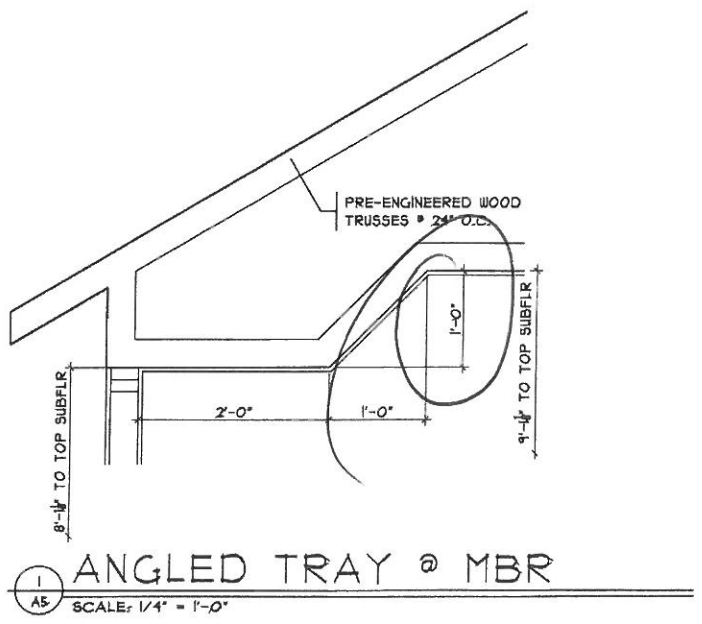

OPTIONS

ACKI-0065
 Proposed Residence:
 Market Home
 Lot #65 Arbor Creek Subdivision
 4047 Ivygrove Lane, Mason, OH

Second Floor Plan
 Plan : Porrofino
 Date : 2.7.2014
 Drawn: LCC
 Scale : As Noted
 Revised:
 Sheet : 8 of 15

Warron Co

Issue Dates
 Review 9.4.2014
 Finals 10.3.2014
 Revised 10.17.2014
 Revised 11.13.2014

Porrofino
 Cristo Homes reserves all property rights in these plans. These plans are not to be reproduced, changed, or copied in any manner. They are not to be given to a third party, either in full or in part, without first receiving written permission from Cristo Homes. In the event these plans are used by a third party, Cristo Homes shall be held harmless.

CrstoHomes
 7594-A Tylers Place Blvd.
 West Chester, OH 45669
 513.755.0570 www.cristohomes.com

A5