



SECTION

**GARAGE DOOR GRADE BM**

SCALE: 3/8" = 1'-0"

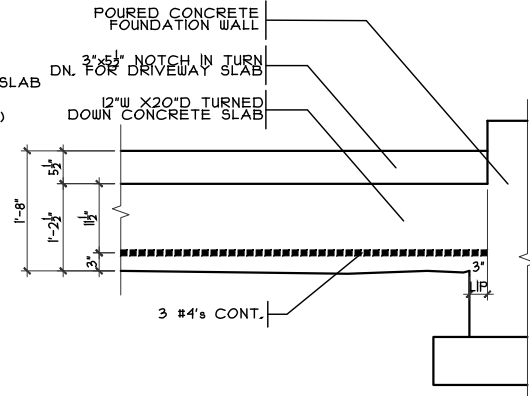


ELEVATION

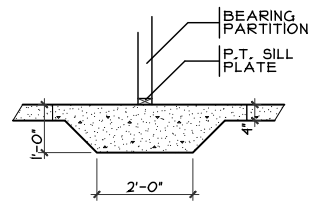


**THICKENED SLAB**

SCALE: 1/4" = 1'-0"

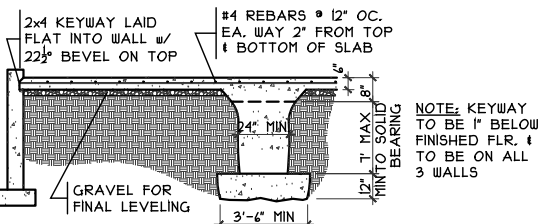


**GRADE BM SECTION**

SCALE: 1/8" = 1'-0"

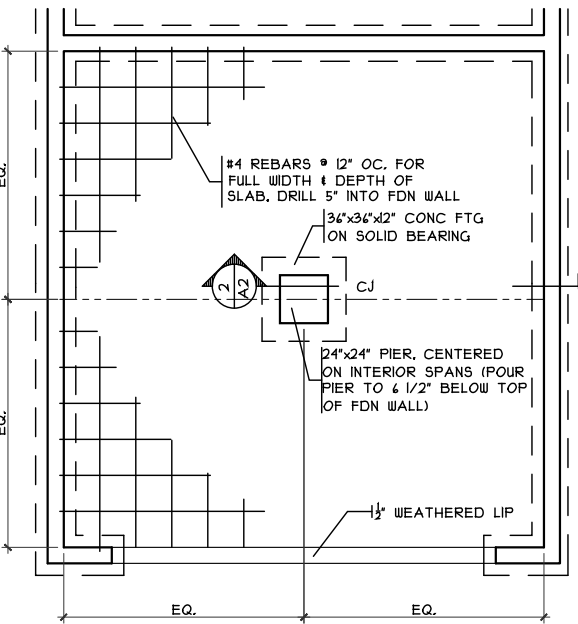


**GRADE BM DETAIL**

SCALE: 1/8" = 1'-0"

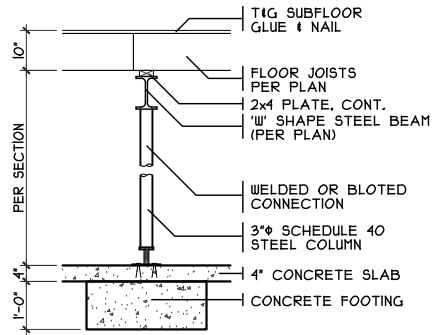

**COLUMN DETAIL**

SCALE: 1/4" = 1'-0"

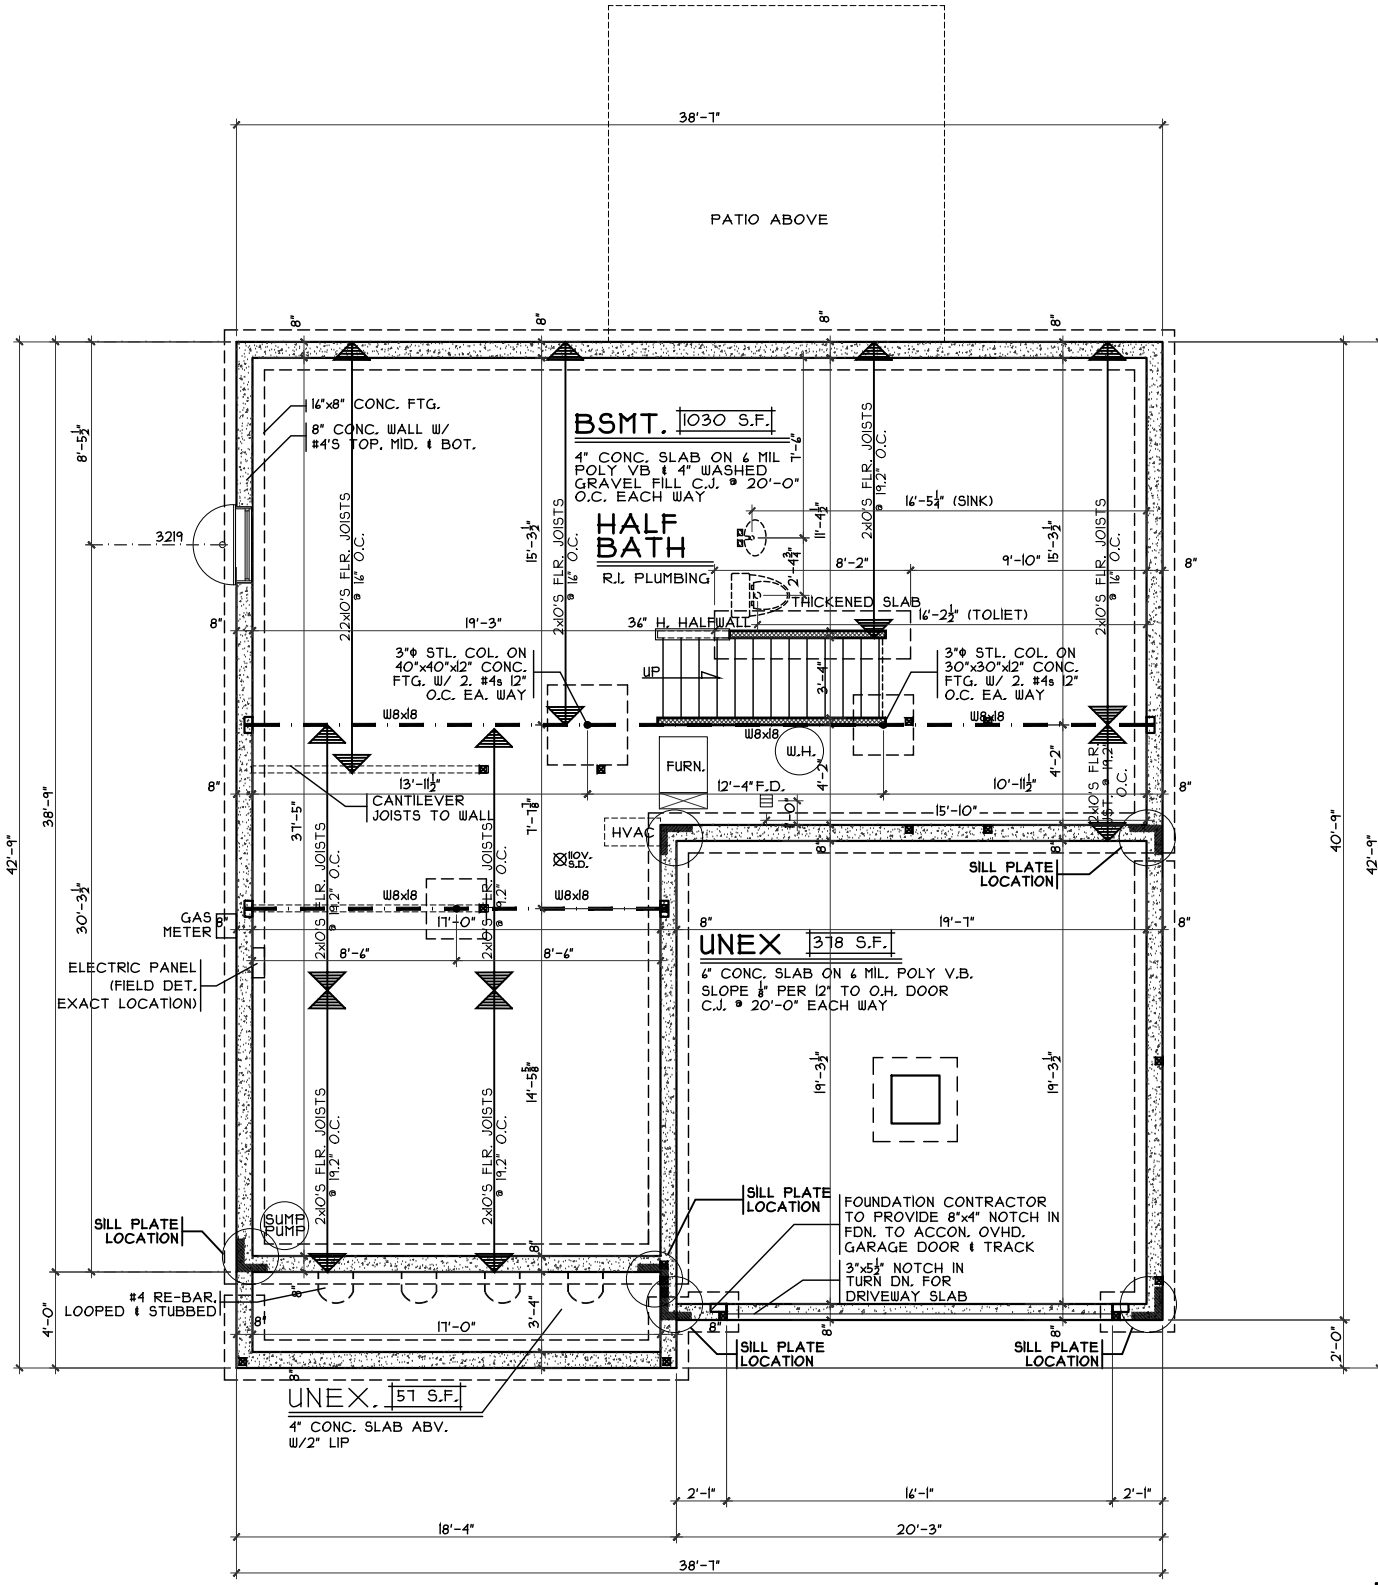

**FOUNDATION PLAN**

SCALE: 1/8" = 1'-0"

OPTIONS

Foundation Plan  
 Plan: Tennyson Basement  
 Date: 8.10.2020  
 Drawn: KMA  
 Scale: As Noted  
 Revised: 9.15.2020  
 Sheet: 3 of 11

Proposed Residence:  
 Market Home  
 45 Marsha Court  
 Ashton Woods Lot #2






Springboro  
 Warren County

Tennyson - C4 - Comp.

Cristo Homes reserves all property rights in these plans. These plans are not to be reproduced, changed, or copied in any manner. They are not to be given to a third party, either in full or in part, without first receiving written permission from Cristo Homes. In the event these plans are used by a third party, Cristo Homes shall be held harmless.

CRISTO HOMES  
 7594-A Tylers Place Blvd.  
 West Chester, OH 45069  
 513.795.0570 www.cristohomes.com

A2

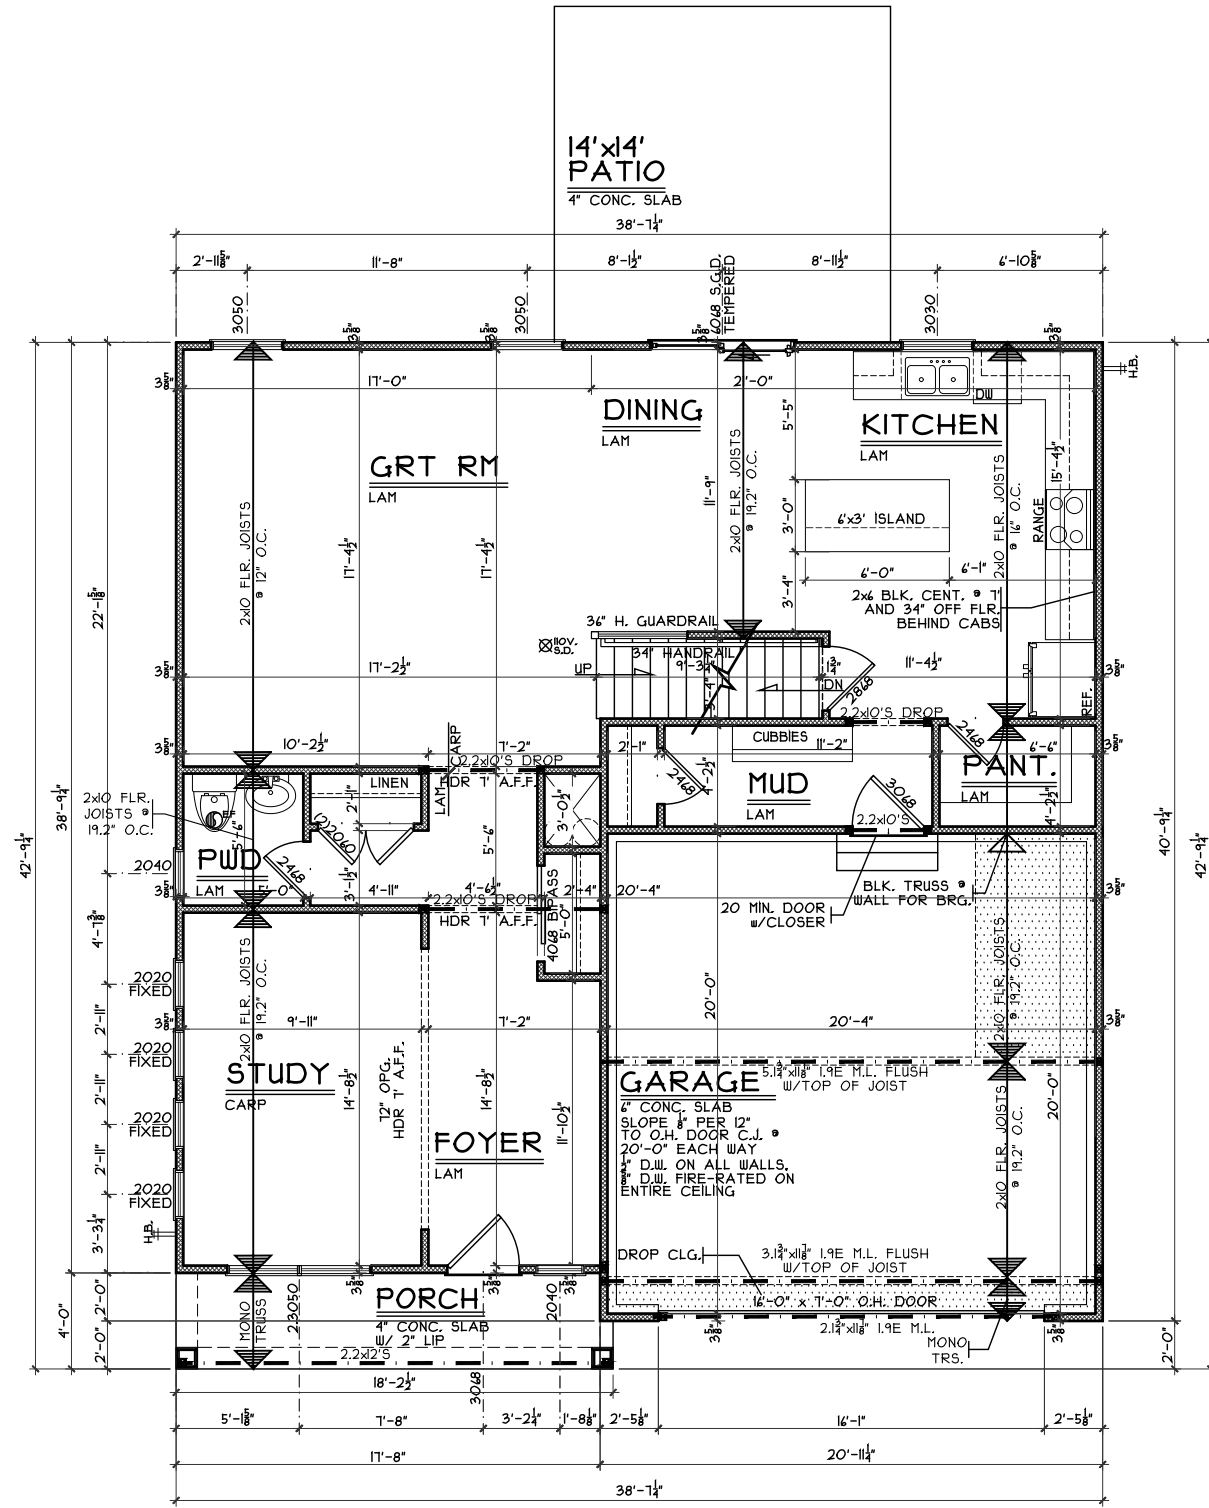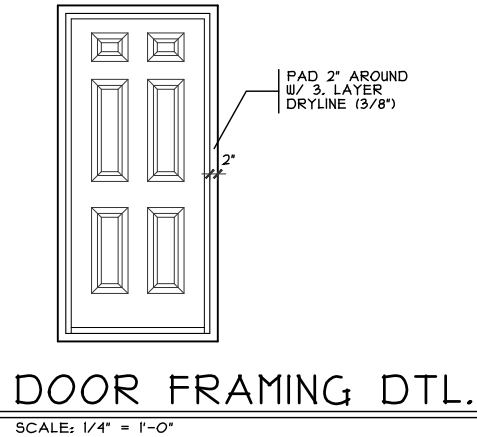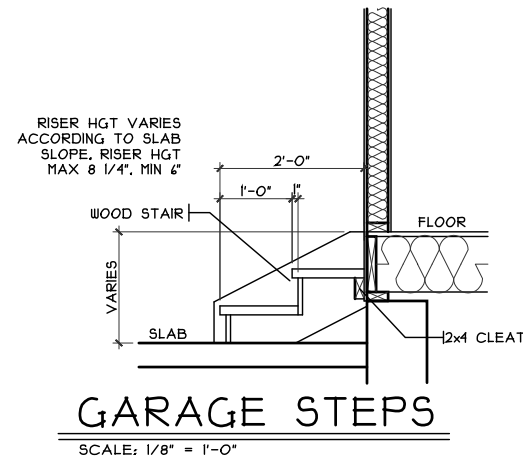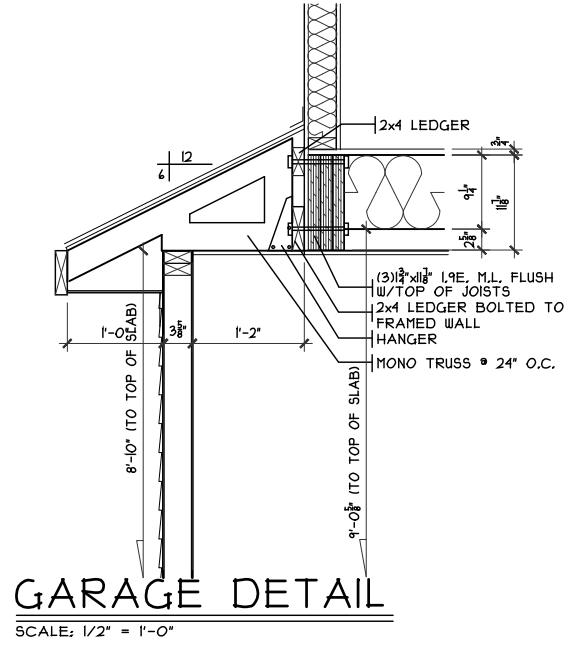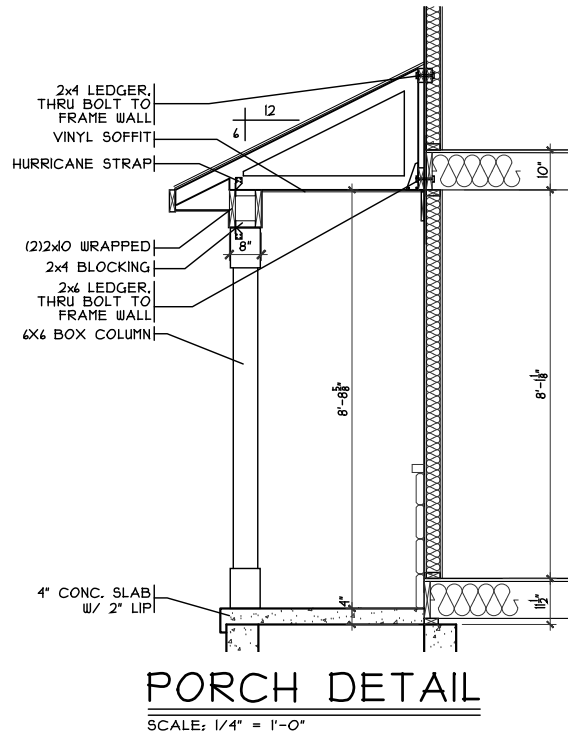

**NOTE:**  
■ DENOTES BEARING CRIPPLES. THERE SHOULD BE ONE CRIPPLE FOR EACH BEARING MEMBER. CONTINUOUS TO SOLID BEARING BELOW.

**OPTIONS**

**First Floor Plan**  
Plan: Tennyson Basement  
Date: 8.10.2020  
Drawn: KMA  
Scale: As Noted  
Revised: 9.15.2020  
Sheet: 4 of 11

**Proposed Residence:**  
Market Home  
45 Marsha Court  
Ashton Woods Lot #2


**CRISTO HOMES**  
7594-A Tylers Place Blvd.  
West Chester, OH 45069  
513.755.0570 www.cristohomes.com

**Tennyson - C4 - Comp.**  
Cristo Homes reserves all property rights in these plans. These plans are not to be reproduced, changed, or copied in any manner. They are not to be given to a third party, either in full or in part, without first receiving written permission from Cristo Homes. In the event these plans are used by a third party, Cristo Homes shall be held harmless.

Springboro  
Warren County

**A3**



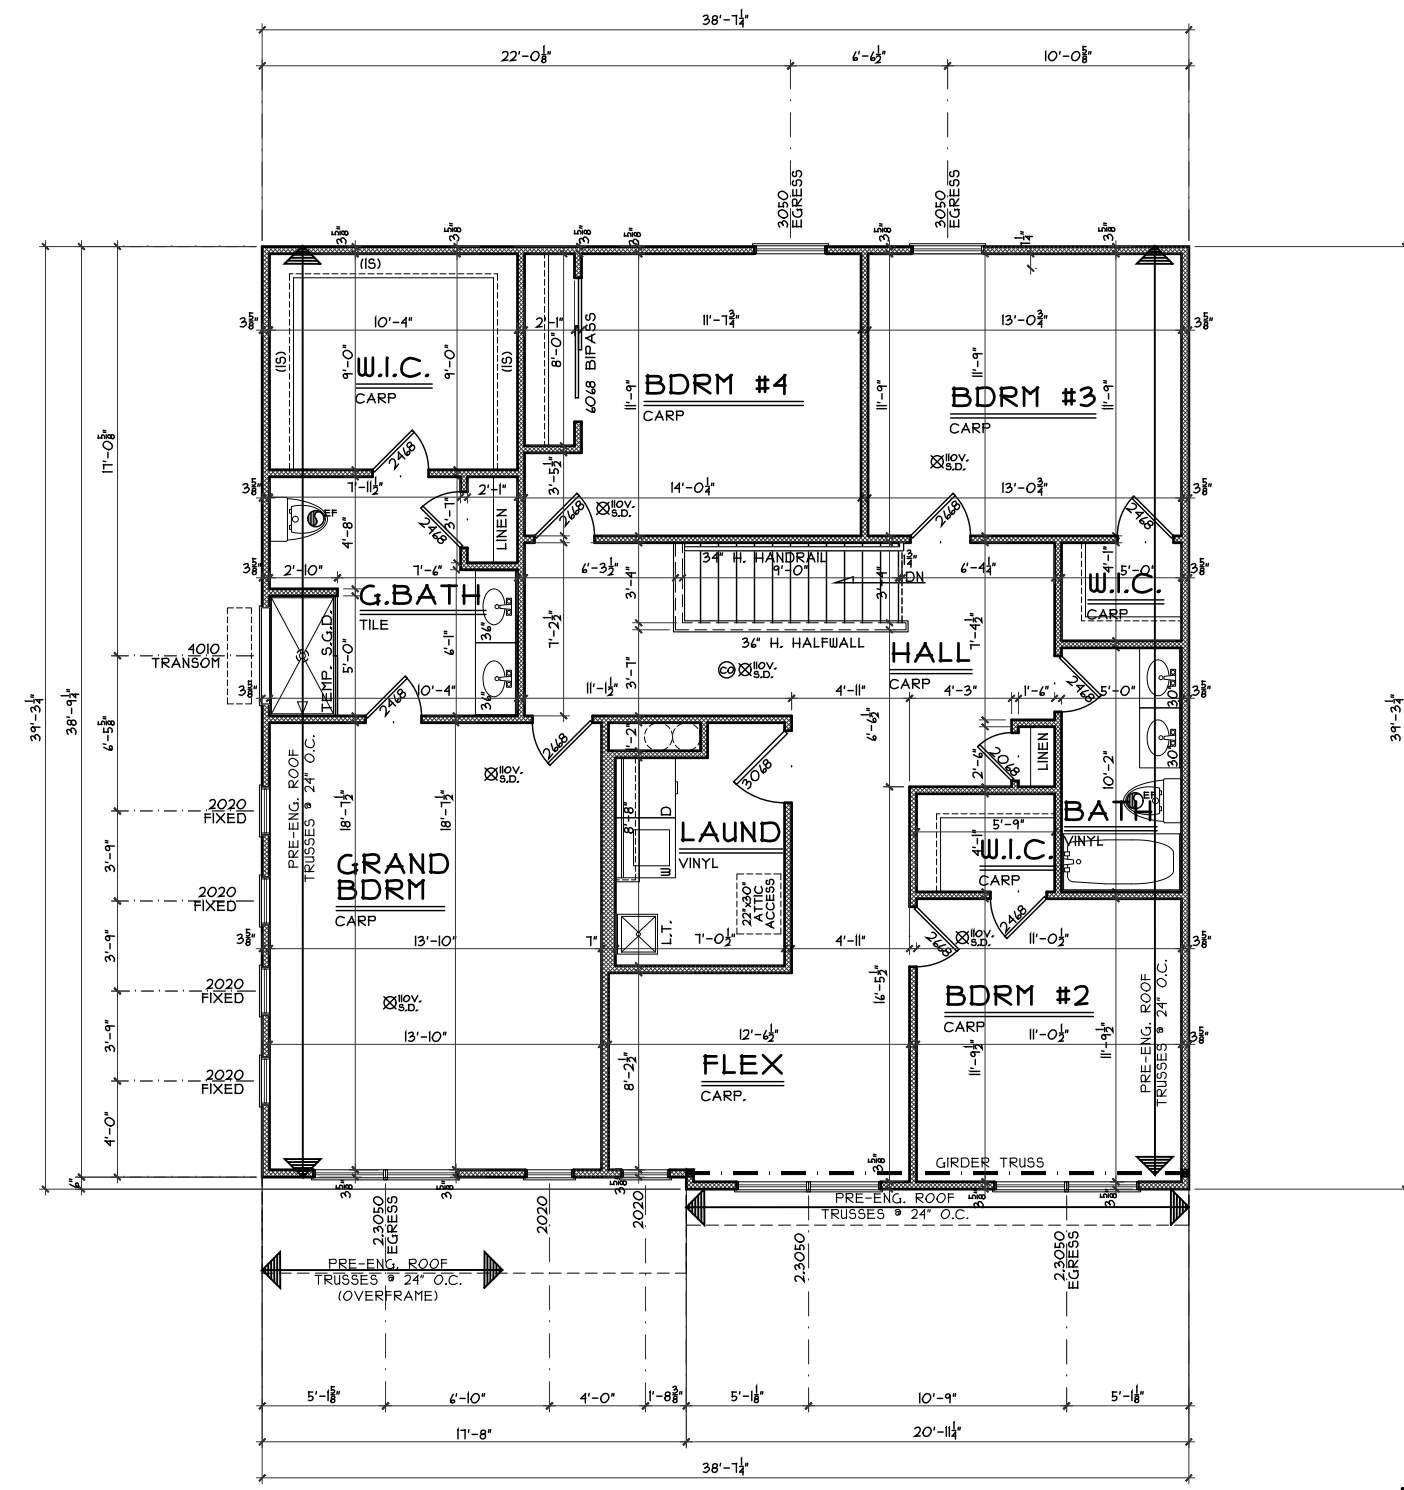

**SECOND FLOOR PLAN**  
SCALE: 1/8" = 1'-0" 1480 S.F.

OPTIONS

Second Floor Plan  
Plan: Tennyson Basement  
Date : 8.10.2020  
Drawn: KMA  
Scale : As Noted  
Revised: 9.15.2020  
Sheet : 5 of 11



7594-A Tylers Place Blvd.  
West Chester, OH 45069  
513.795.0570 www.cristohomes.com

Proposed Residence:  
Market Home  
45 Marisha Court  
Ashton Woods Lot #2

Springboro  
Warren County

Tennyson - C4 - Comp.

Issue Dates

Review	Issue Dates

Cristo Homes reserves all property rights in these plans. These plans are not to be reproduced, changed, or copied in any manner. They are not to be given to a third party, either in full or in part, without first receiving written permission from Cristo Homes. In the event these plans are used by a third party, Cristo Homes shall be held harmless.

**A4**