BH 116 7896 N. BEL HAVEN LANE

1 Story SlabIrrigation LineHumidifier Valve1 tiled shower1 RH tub base

1 small tankless heater

Gas Furnace, Heater and Fireplace



BH 116

PLANS POWERED BY HIGHARC

MASTER PLAN: Portico Plus | ELEVATION: Elevation A - Euro Country | COMMUNITY: Bel Haven | LOT NUMBER: 116 | CUSTOMER: 7896 N. BEL HAVEN LANE, WEST CHESTER, OHIO 45069

PROJECT SUMMARY	
BUILDING AREA	
CONDITIONED ADEA	
CONDITIONED AREA	
FIRST FLOOR SF	2039 SF
TOTAL CONDITIONED AREA :	2039 SF
TOTAL GARAGE AREA :	532 SF
FRONT PORCH AND PORTICO AREA:	103 SF
REAR PORCH AREA:	32 SF
PATIO AREA:	275 SF

GENERAL NOTES
ONLY LOCATION SPECIFIC OPTIONS ARE SHOWN ON THESE DRAWINGS. PLEASE REFER TO OPTION SUMMARY AND/OR PURCHASE ORDERS FOR A COMPLETE LISTING OF OPTIONS.
DESIGN CRITERIA:
NUMBER OF STORIES: 1
BUILDING WIDTH: 42'-0"
BUILDING DEPTH: 77'-0"
BUILDING HEIGHT: 23'-10 1/4"
GOVERNMENTAL CODES AND STANDARDS
HOME TO BE BUILT TO CONFORM TO ALL APPLICABLE LOCAL CODES, PRACTICES AND STANDARDS.
BUILDING CODE ANALYSIS / DESIGN CRITERIA
HOME TO BE BUILOT TO 2019 RESIDENTIAL CODE OF OHIO STANDARDS

GRAPHIC SYMBOLS & LEGEND		
FIRST FLOOR EL. 0'-0"	ELEVATION MARKER	
SLOPE 4:12	ROOF SLOPE	
⊚ _{SD}	SD	
⊚ s/co	SD / CO	

COVER	A-000
SCHEDULES	A-010
GENERAL NOTES	A-020
FOUNDATION PLAN	A-050
FIRST FLOOR PLAN	A-101
ROOF PLAN	A-120
FRONT / BACK ELEVATION	A-200
LEFT / RIGHT ELEVATION	A-201
DETAILS	A-401
DETAILS	A-402
DETAILS	A-403
DETAILS	A-404
DETAILS	A-405
PERSPECTIVE VIEWS	A-900
FIRST FLOOR ELECTRICAL PLAN	E-101
SHEAR WALL PLAN	S-100
SHEAR WALL DETAILS	S-101

EPCON® COMMUNITIES

Epcon Foundation DG

Bel Haven LLC West Chester, OH.

Higharc, Inc. is not an architectural firm nor are the artistic representations contained herein intended to be construed as ready-to-use architectural plans, construction documents, drawings, renderings, or any other similar or related documents. All drawings are artist's representations only and solely intended to reflect design intent derived exclusively from the home building plans and associated information, data, and specifications provided by Epcon Foundation DG. Higharc, Inc. is not responsible, nor may it be held liable for any errors or omissions contained herein or resulting from its usage. Any usage of the representations should be reviewed by local professionals to ensure conformance with local and state codes and be field verified prior to the start of any construction.

ISSUE DESCRIPTION

01 BUILDER SET

PROJECT

PLAN: BH Portico D2 D2+ - 4.5"

ELEV: Elevation A - Euro Country

LOT: 116


DRAWING TITLE

COVER

SHEET NUMBER

A-000

NOT FOR CONSTRUCTION

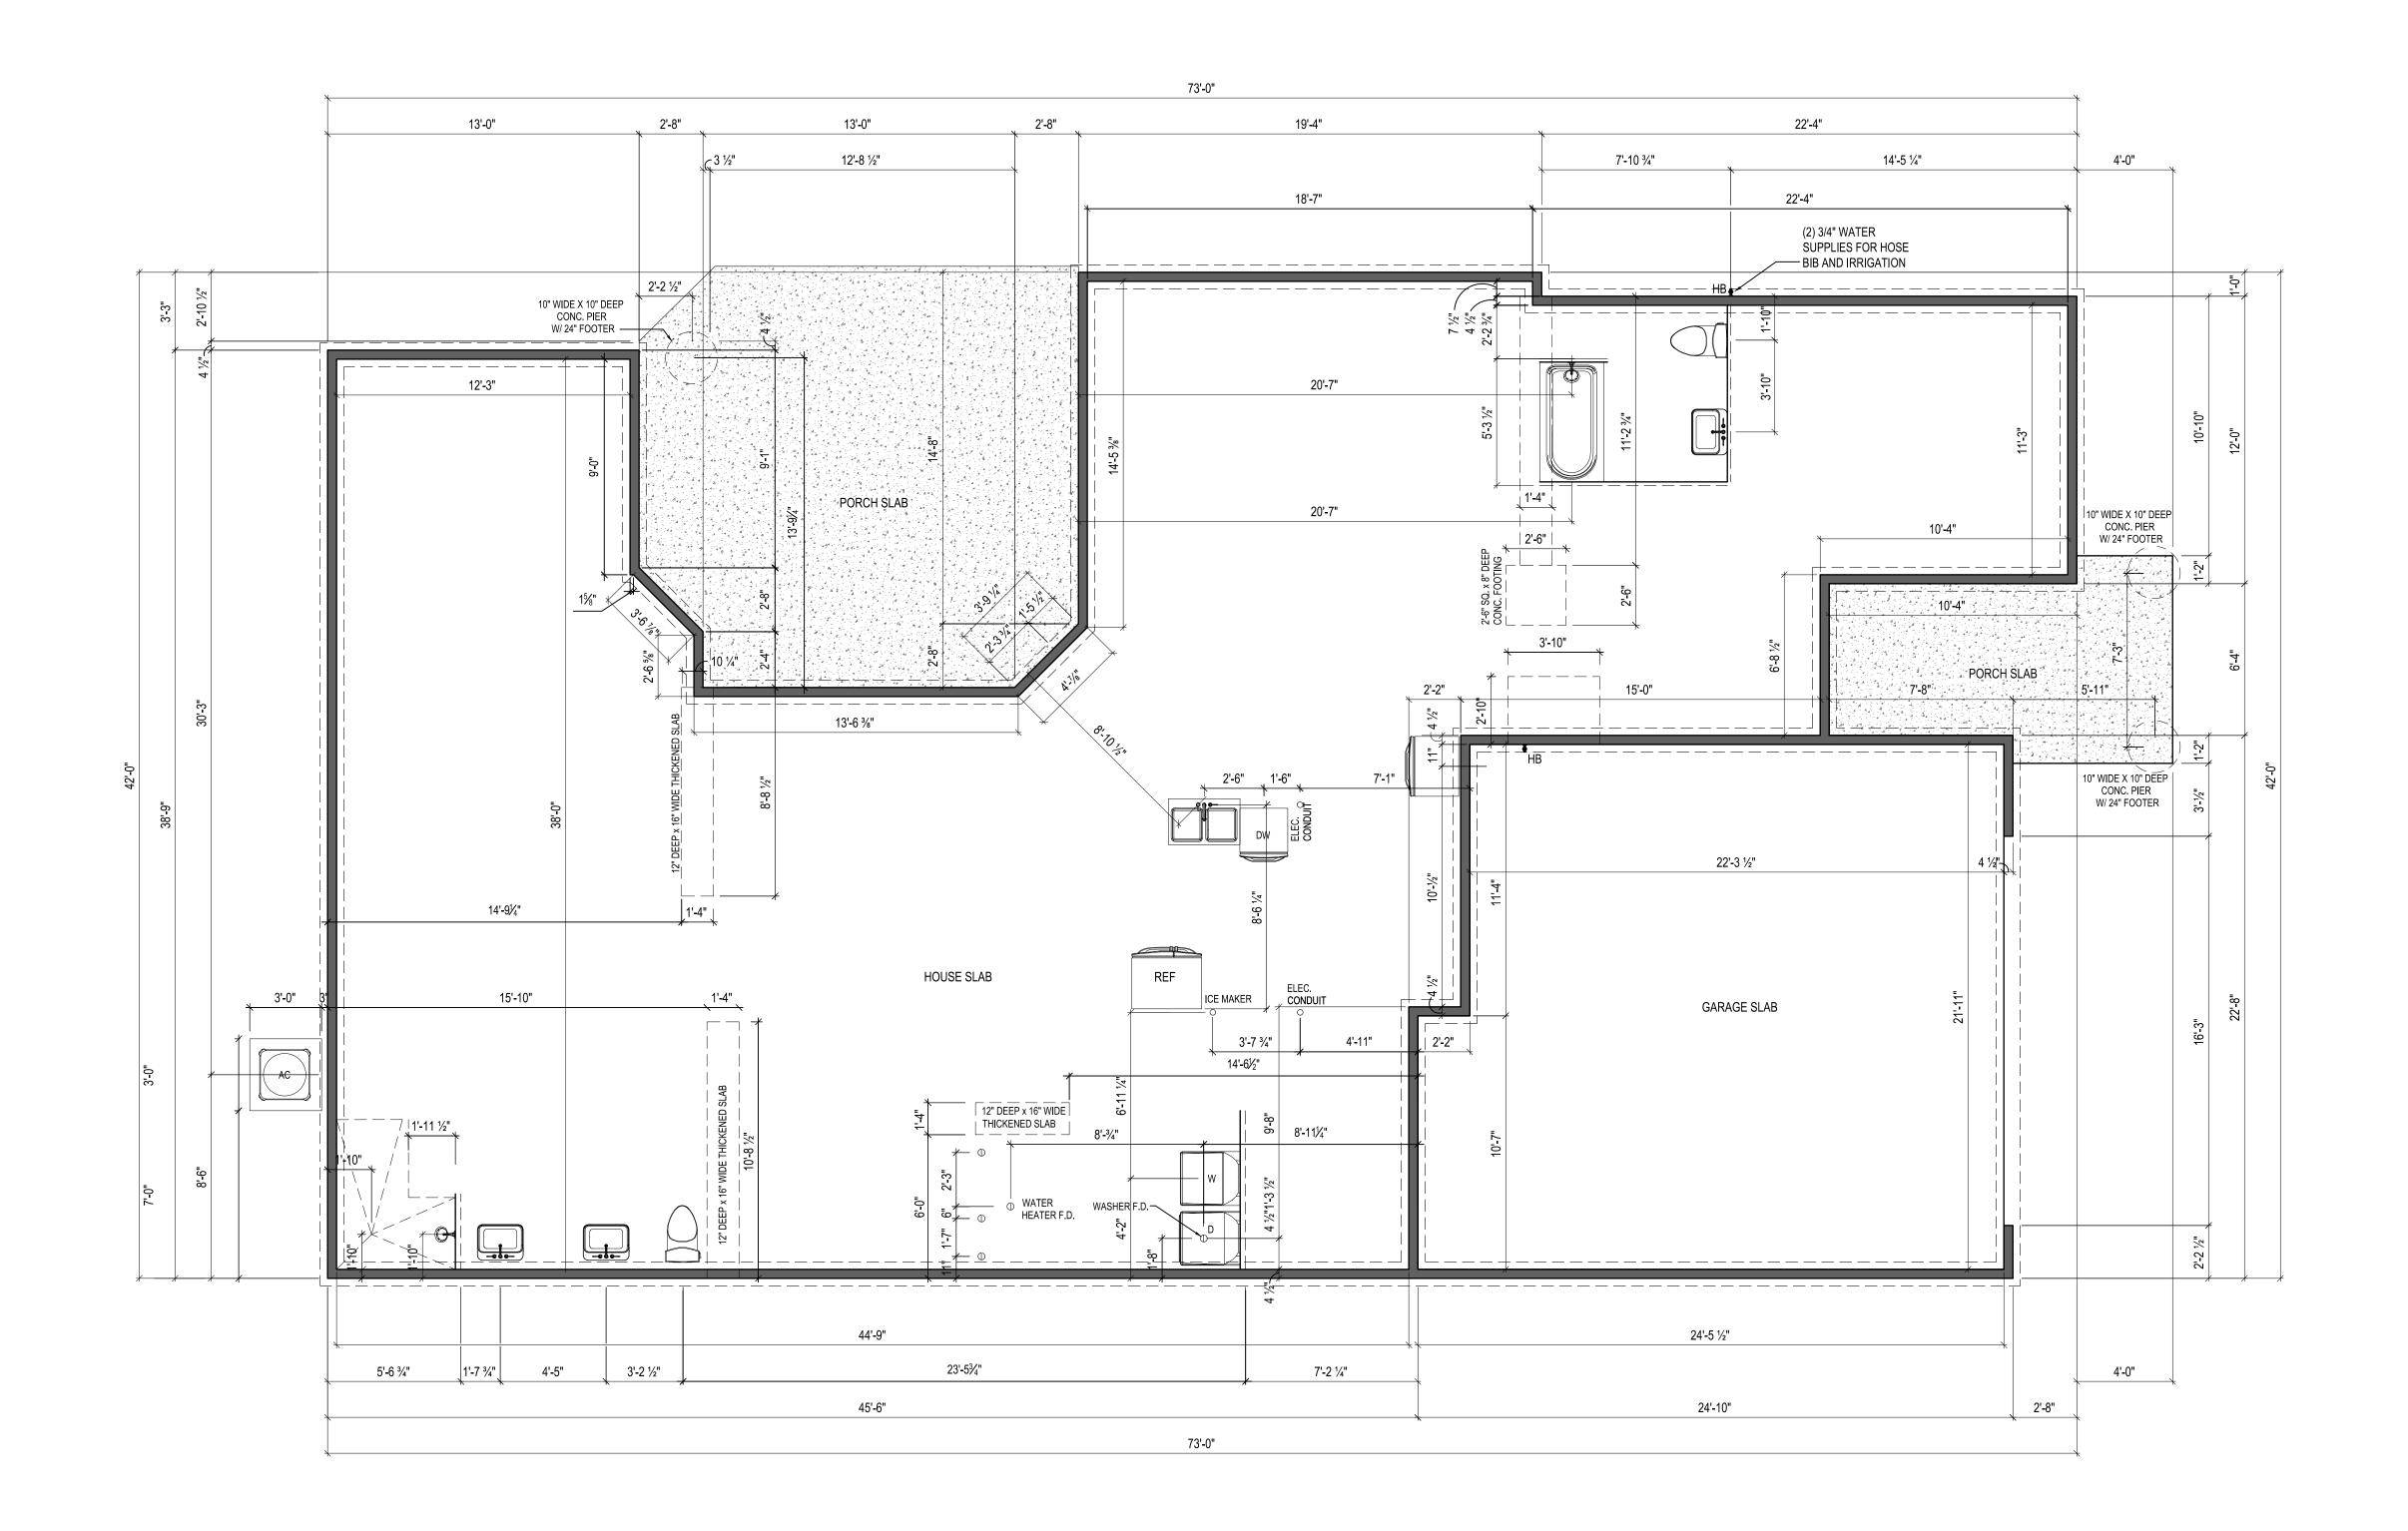

NOTES: THICKENED SLAB SHALL BE REINFORCED WITH CONTINUOUS (2) #4 REBAR



FOUNDATION PLAN 1/8" = 1'-0" @ 11" x 17"



Epcon Foundation DG

Bel Haven LLC West Chester, OH.

Higharc, Inc. is not an architectural firm nor are the artistic representations contained herein intended to be construed as readyto-use architectural plans, construction documents, drawings, renderings, or any other similar or related documents. All drawings are artist's representations only and solely intended to reflect design intent derived exclusively from the home building plans and associated information, data, and specifications provided by Epcon Foundation DG. Higharc, Inc. is not responsible, nor may it be held liable for any errors or omissions contained herein or resulting from its usage. Any usage of the representations should be reviewed by local professionals to ensure conformance with local and state codes and be field verified prior to the start of any construction.

ISSUE	DESCRIPTION	DATE
01	BUILDER SET	12/6/2023


PLAN: BH Portico D2 D2+ - 4.5" ELEV: Elevation A - Euro Country LOT: 116

DRAWING TITLE

FOUNDATION PLAN

SHEET NUMBER

NOT FOR CONSTRUCTION

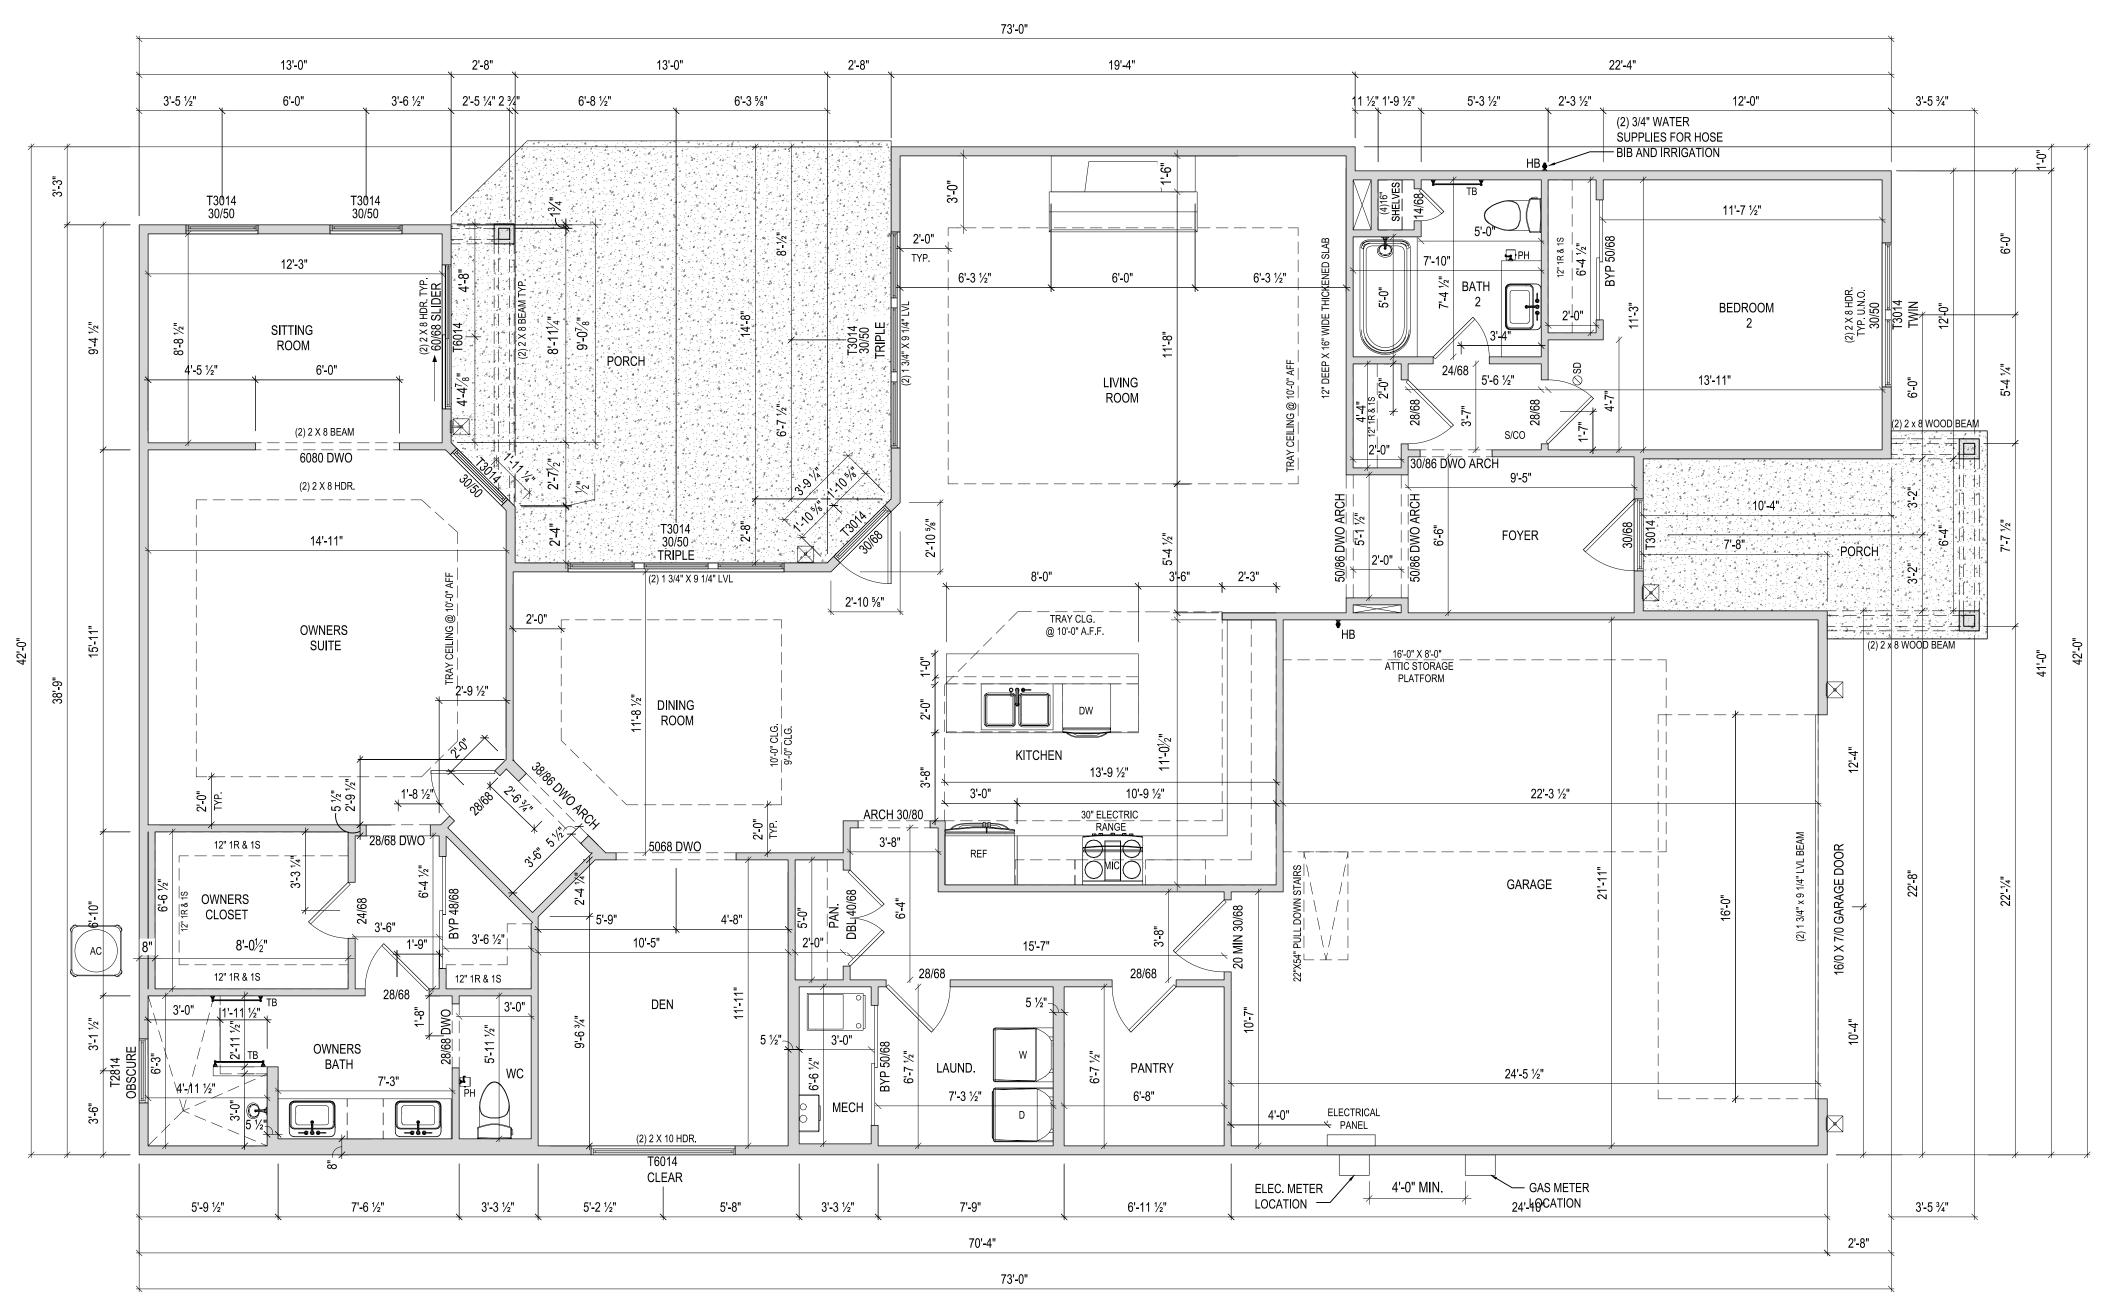

NOTES: - ARCHED OPENINGS: SPRING POINT @ 7'8" A.A.F. TOP OF ARCH 8'-6" ABOVE SPRING POINT.



FLOOR PLAN

1/8" = 1'-0" @ 11" x 17"



Epcon Foundation DG

Bel Haven LLC West Chester, OH.

Higharc, Inc. is not an architectural firm nor are the artistic representations contained herein intended to be construed as readyto-use architectural plans, construction documents, drawings, renderings, or any other similar or related documents. All drawings are artist's representations only and solely intended to reflect design intent derived exclusively from the home building plans and associated information, data, and specifications provided by Epcon Foundation DG. Higharc, Inc. is not responsible, nor may it be held liable for any errors or omissions contained herein or resulting from its usage. Any usage of the representations should be reviewed by local professionals to ensure conformance with local and state codes and be field verified prior to the start of any construction.

ISSUE DESCRIPTION DATE

01 BUILDER SET 12/6/2023

PROJECT

PLAN: BH Portico D2 D2+ - 4.5"

ELEV: Elevation A - Euro Country

LOT: 116


DRAWING TITLE

FIRST FLOOR PLAN


SHEET NUMBER

A-101

NOT FOR CONSTRUCTION

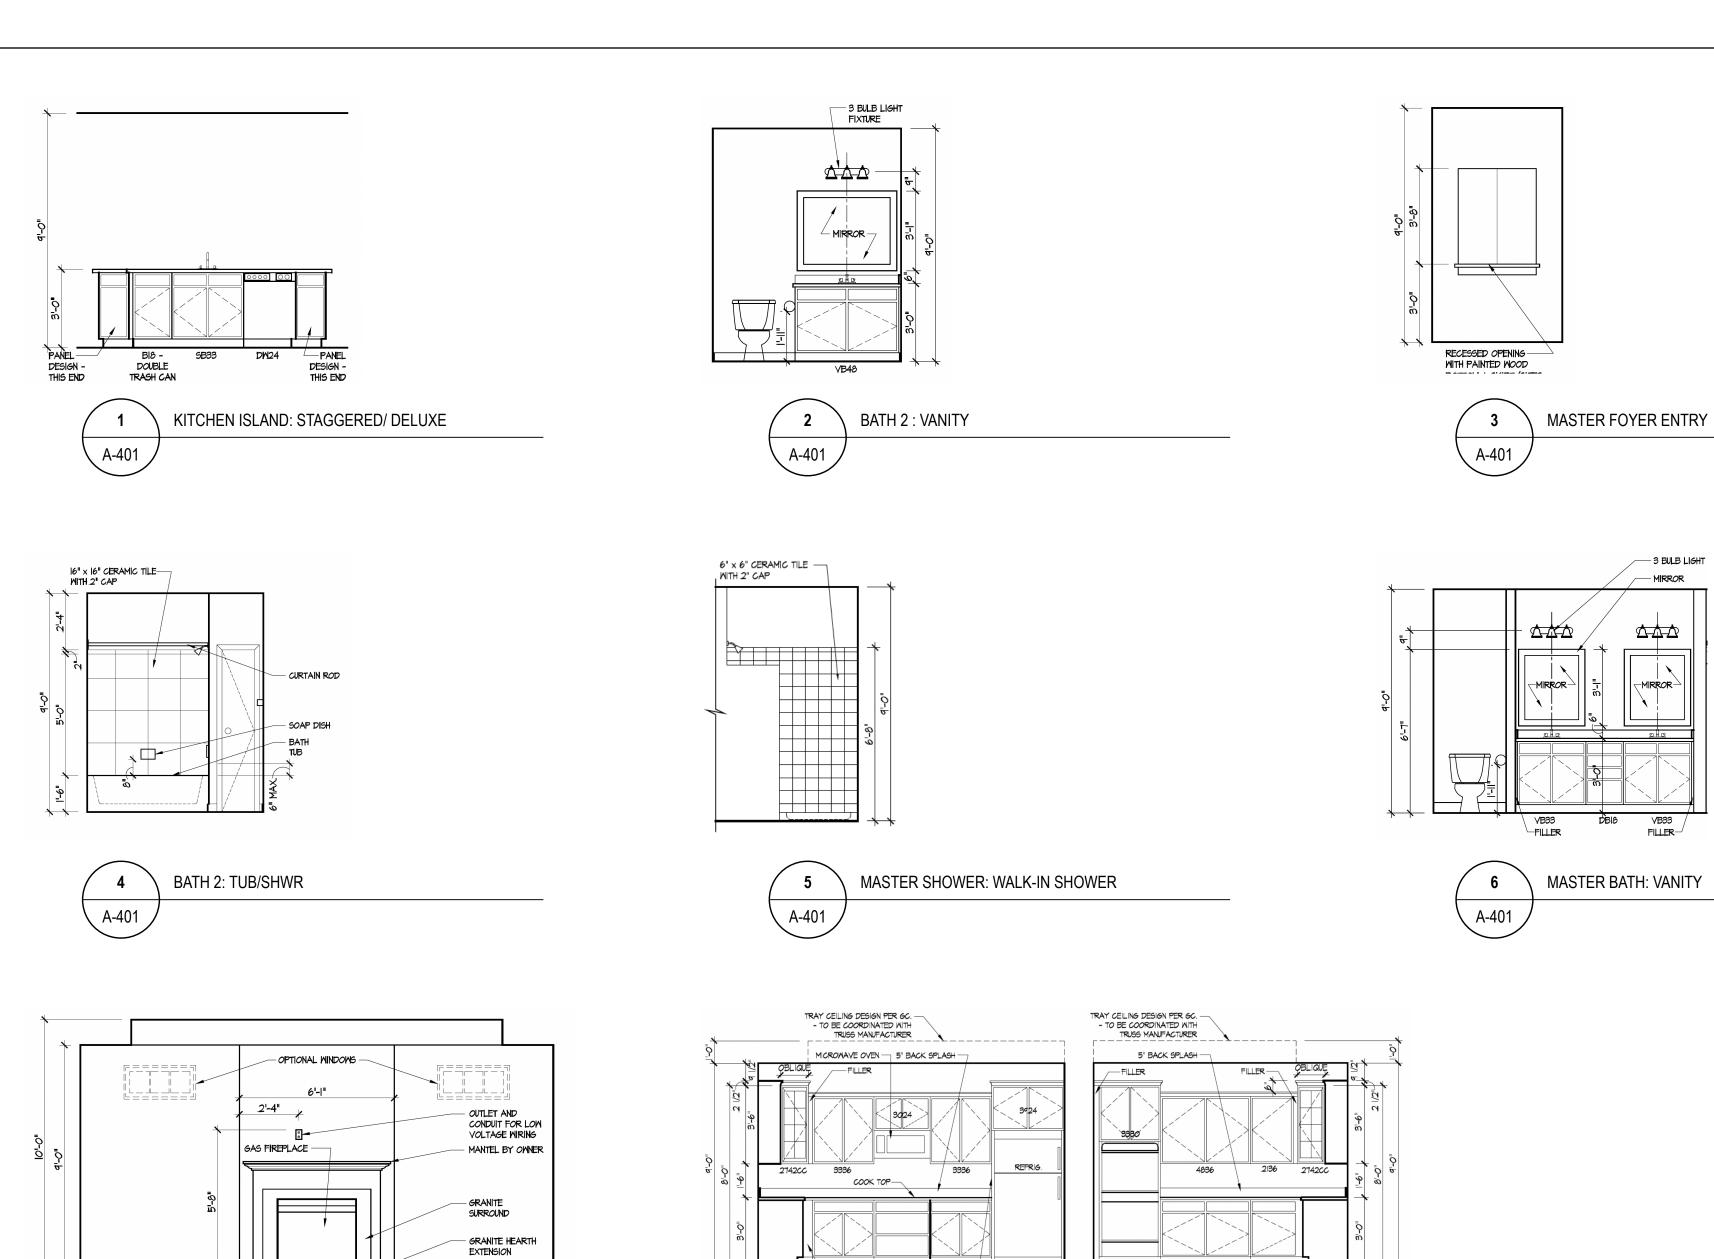

FIREPLACE (D2+)

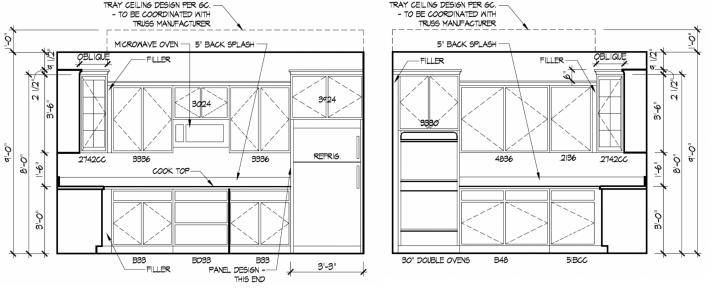

∕— 3 BULB LIGHT

/--- MIRROR



COMMUNITIES Epcon Foundation DG

Bel Haven LLC

West Chester, OH.

Higharc, Inc. is not an architectural firm nor are the artistic representations contained herein intended to be construed as readyto-use architectural plans, construction documents, drawings, renderings, or any other similar or related documents. All drawings are artist's representations only and solely intended to reflect design intent derived exclusively from the home building plans and associated information, data, and specifications provided by Epcon Foundation DG. Higharc, Inc. is not responsible, nor may it be held liable for any errors or omissions contained herein or resulting from its usage. Any usage of the representations should be reviewed by local professionals to ensure conformance with local and state codes and be field verified prior to the start of any construction.

ISSUE	DESCRIPTION	DATE
01	BUILDER SET	12/6/2023

LOT: 116

PLAN: BH Portico D2 D2+ - 4.5" ELEV: Elevation A - Euro Country

DRAWING TITLE

DETAILS

SHEET NUMBER

A-401

NOT FOR CONSTRUCTION