

BH 127

7860 White Barn Lane

1 Story Slab

1 small tankless heater

2 Hose bibs - no valves required 2 - tiled shower

Laundry tub

Irrigation system

Humidifier Valve

Softner Bypass system

1 soaker / wall mount faucet


washer box for water in mud room - need 2 washer boxes

master shower gets 2 valves and 2 shower heads

master bath wall mount tub filler at 28" to center off floor

Gas Furnace , Tankless Heater , Grill and Fireplace

Higharc, Inc. is not an architectural firm nor are the artistic representations contained herein intended to be construed as ready-to-use architectural plans, construction documents, drawings, renderings, or any other similar or related documents. All drawings are artist's representations only and solely intended to reflect design intent derived exclusively from the home building plans and associated information, data, and specifications provided by Epcon Foundation DG. Higharc, Inc. is not responsible, nor may it be held liable for any errors or omissions contained herein or resulting from its usage. Any usage of the representations should be reviewed by local professionals to ensure conformance with local and state codes and be field verified prior to the start of any construction.

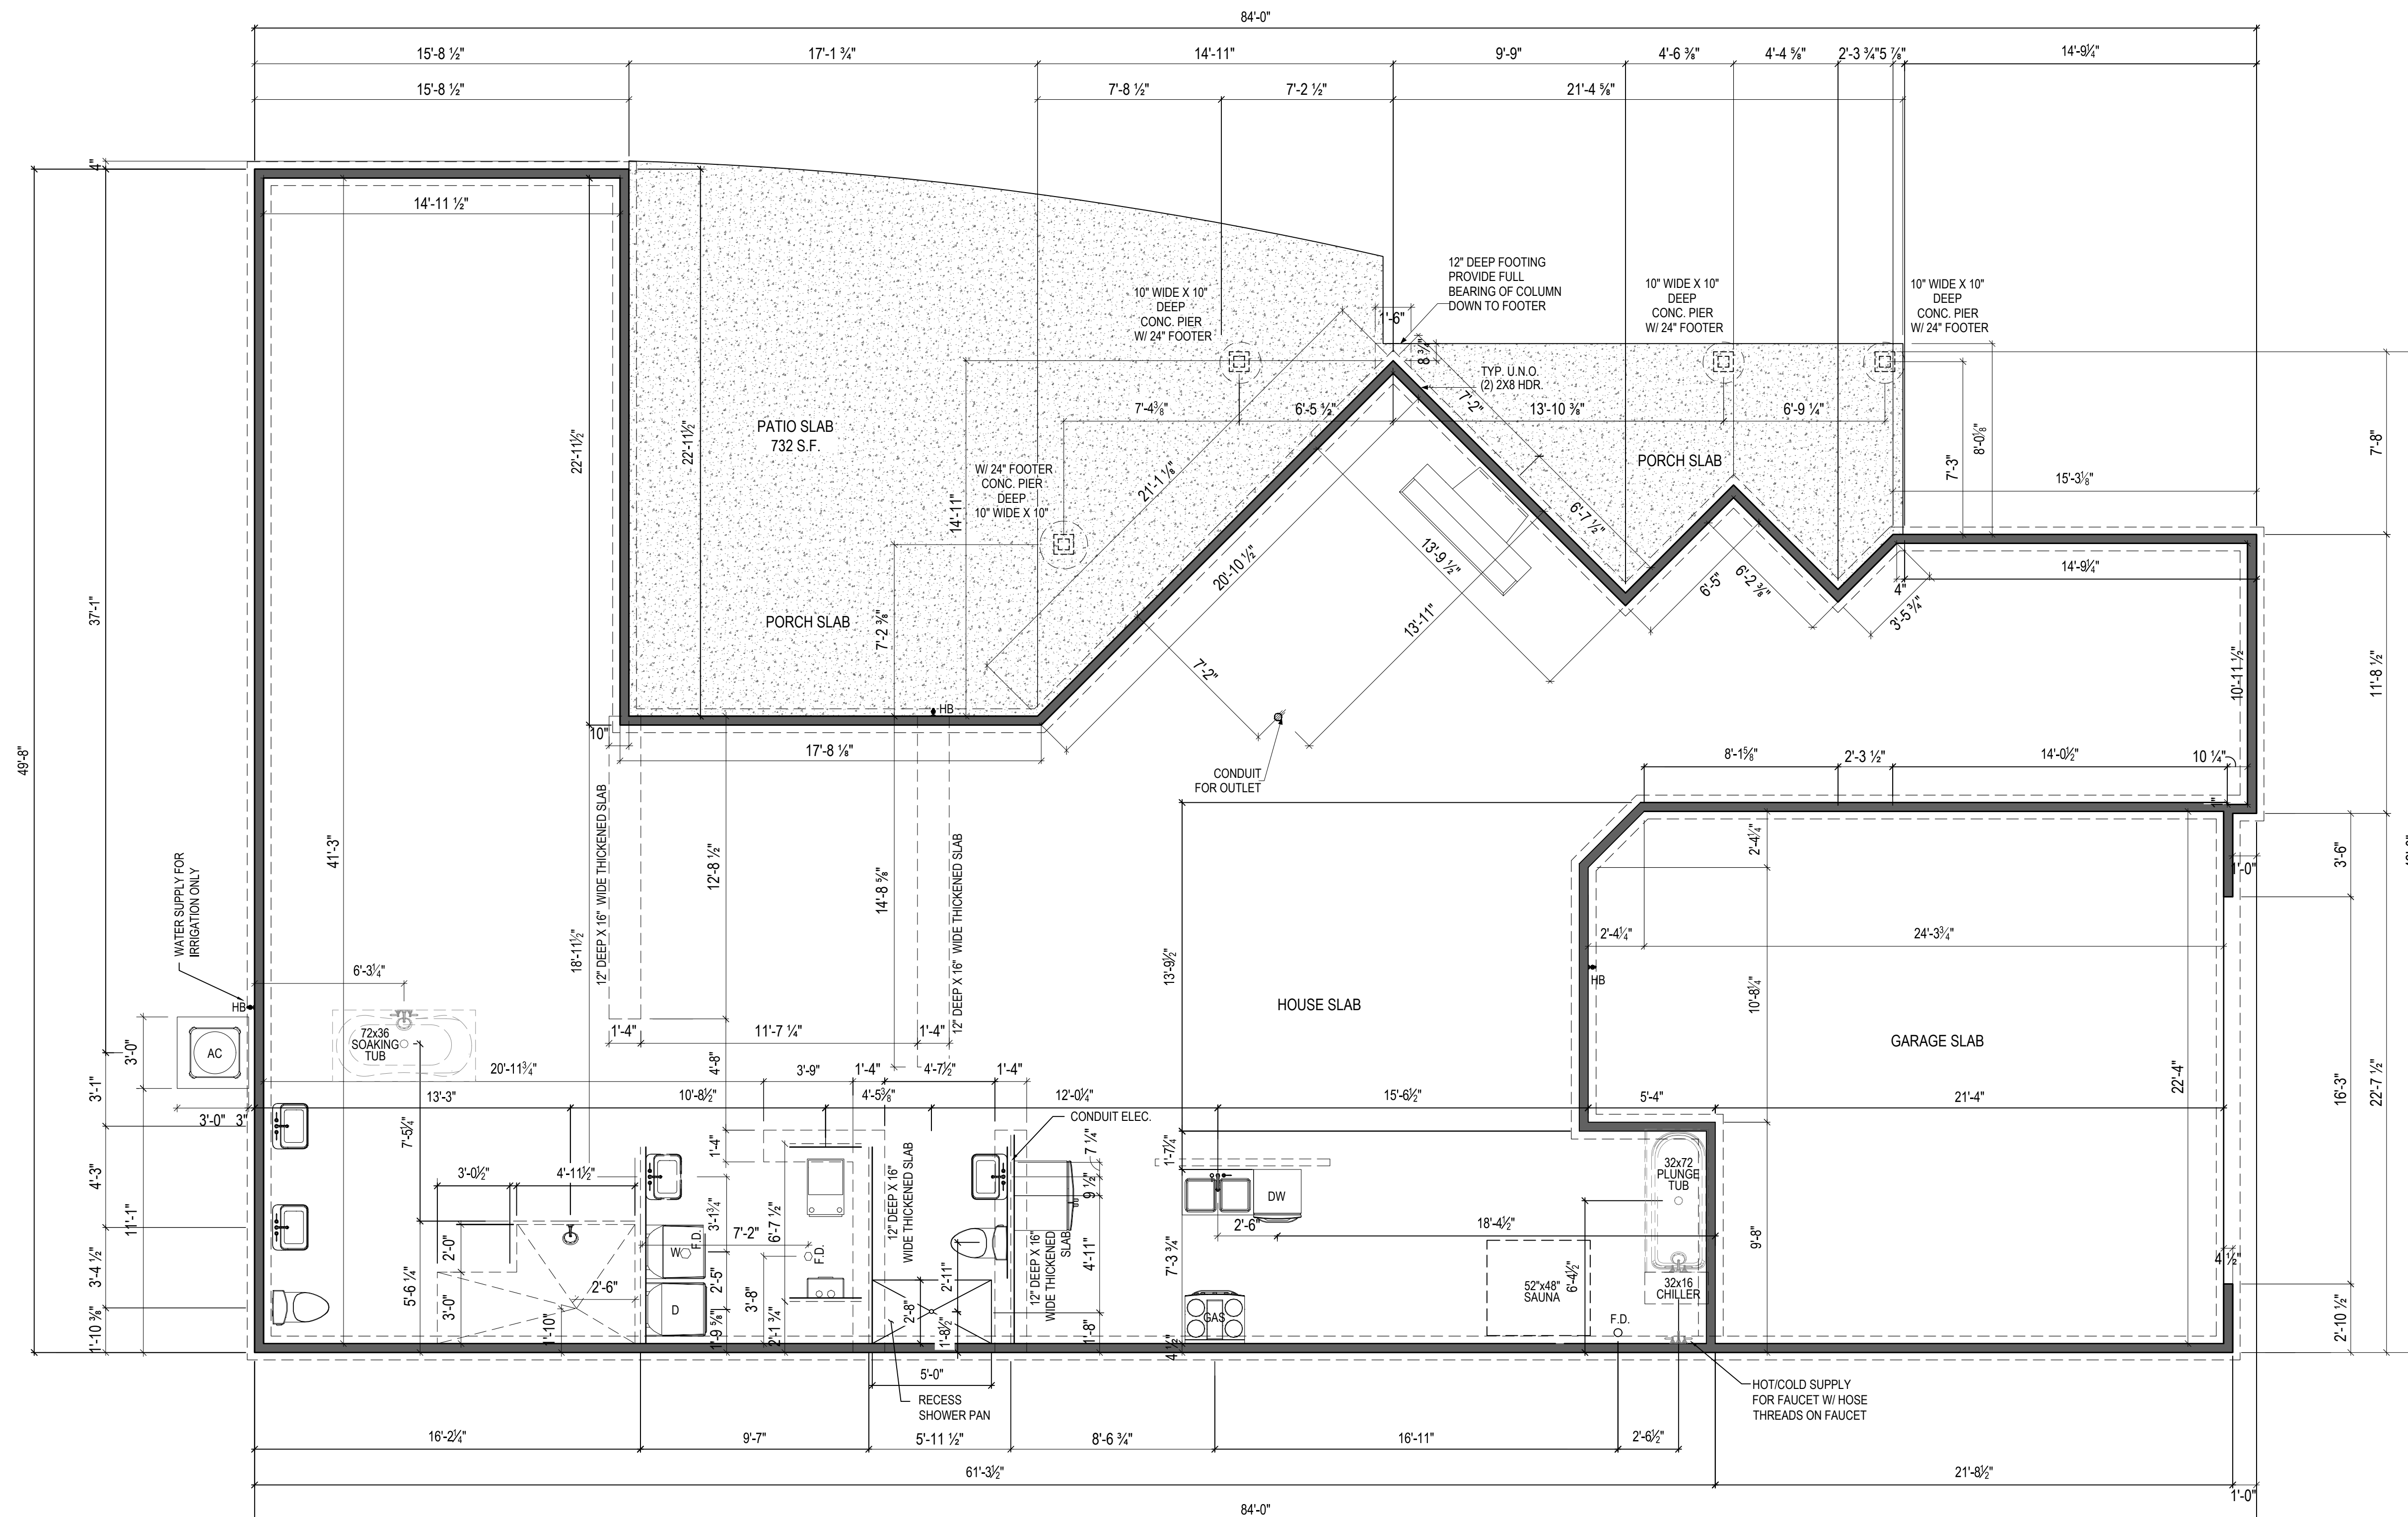

NOTES:
THICKENED SLAB SHALL BE REINFORCED WITH CONTINUOUS (2) #4 REBAR

ISSUE	DESCRIPTION	DATE
01	BUILDER SET	7/25/2024

PROJECT
PLAN: BH Promenade D3
ELEV: Elev A - Gable Roof
LOT: 127


DRAWING TITLE
FOUNDATION PLAN

SHEET NUMBER
A-050

NOT FOR CONSTRUCTION

© 2024 HIGHARC, INC.

Higharc, Inc. is not an architectural firm nor are the artistic representations contained herein intended to be construed as ready-to-use architectural plans, construction documents, drawings, renderings, or any other similar or related documents. All drawings are artist's representations only and solely intended to reflect design intent derived exclusively from the home building plans and associated information, data, and specifications provided by Epcon Foundation DG. Higharc, Inc. is not responsible, nor may it be held liable for any errors or omissions contained herein or resulting from its usage. Any usage of the representations should be reviewed by local professionals to ensure conformance with local and state codes and be field verified prior to the start of any construction.

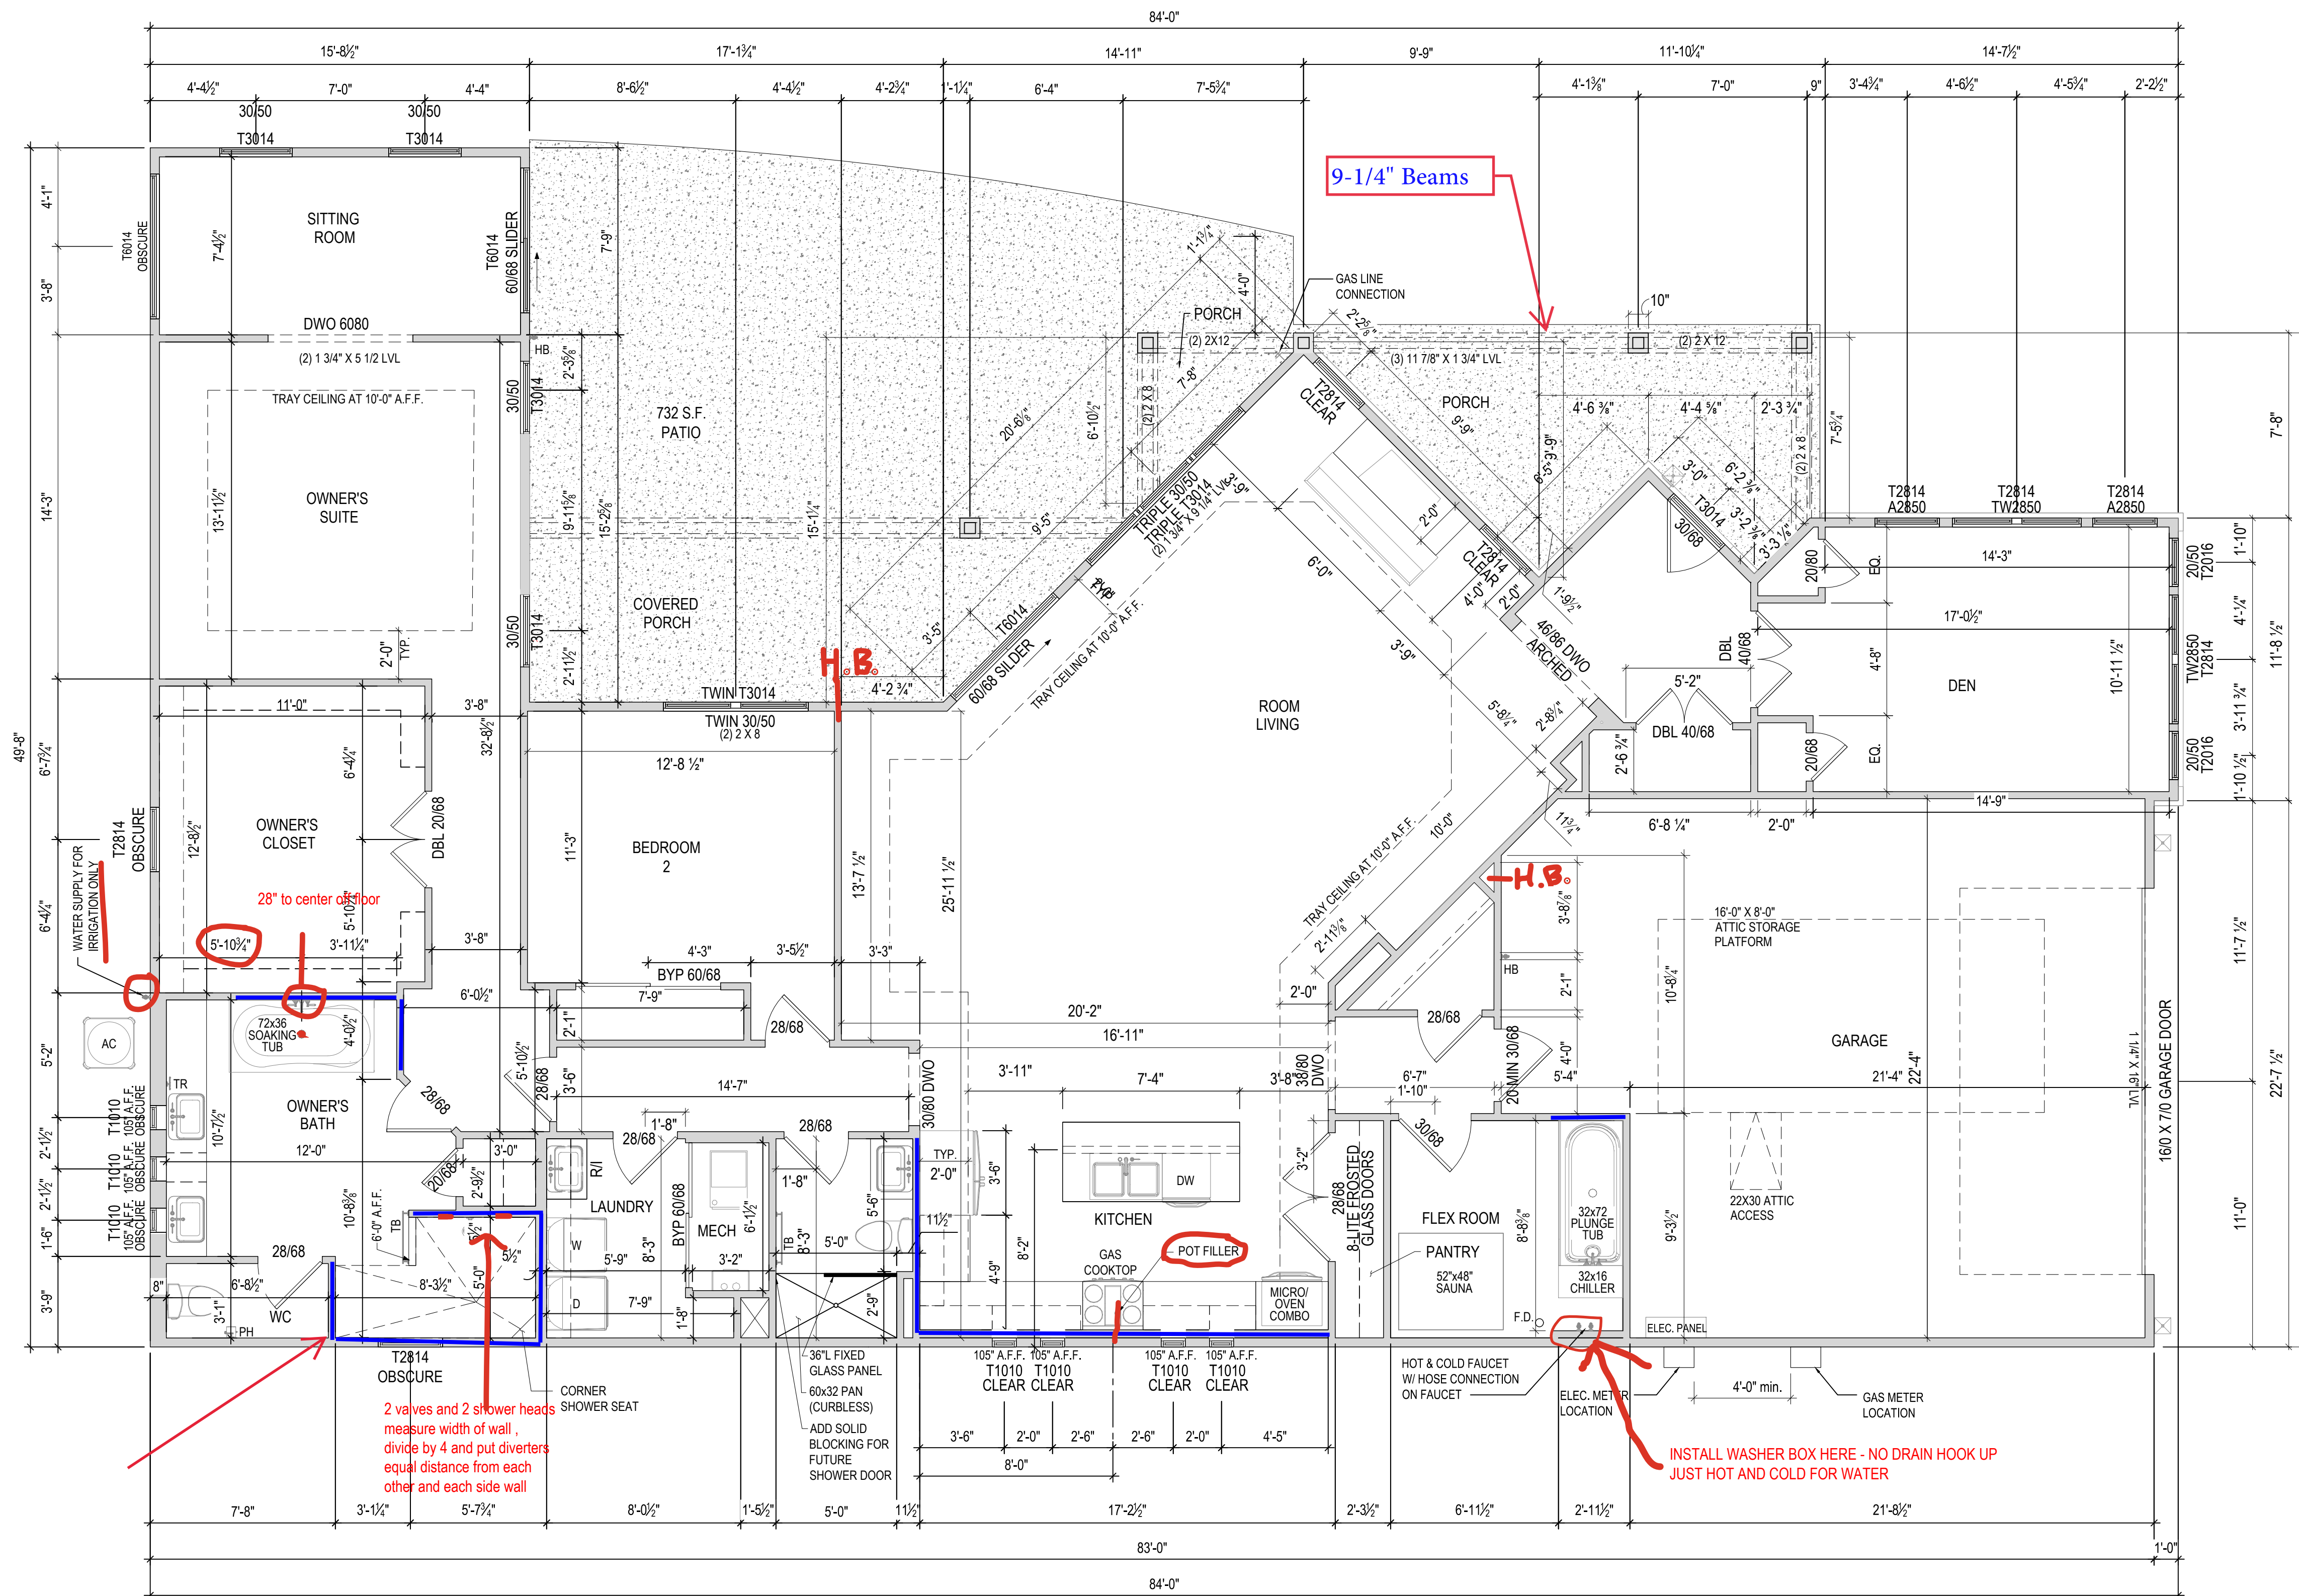

ISSUE	DESCRIPTION	DATE
01	BUILDER SET	7/25/2024

PROJECT
PLAN: BH Promenade D3
ELEV: Elev A - Gable Roof
LOT: 127

DRAWING TITLE
FIRST FLOOR PLAN

SHEET NUMBER
A-101

NOT FOR CONSTRUCTION

