## BH 128 7870 WHITE BARN LANE

1 Story Slab
Irrigation Line
Humidifier
1 small tankless heater
2 Hose bibs - no valves required
1 - tiled shower
1 - RH tub
Laundry Tub

Gas Furnace, water heater and fireplace




## BH 128

PLANS POWERED BY HIGHARC

MASTER PLAN: Portico Plus | ELEVATION: Elevation A - Euro Country | COMMUNITY: Bel Haven | LOT NUMBER: 128 | CUSTOMER: 7870 WHITE BARN LANE, WEST CHESTER, OHIO 45069

PROJECT SUMMARY	
BUILDING AREA	
CONDITIONED AREA	
CONDITIONED AREA	
FIRST FLOOR SF	1921 SF
TOTAL CONDITIONED AREA:	1921 SF
TOTAL GARAGE AREA :	532 SF
FRONT PORCH AND PORTICO AREA :	103 SF
REAR PORCH AREA :	156 SF
PATIO AREA :	274 SF

	GENERAL NOTES		
	ONLY LOCATION SPECIFIC OPTIONS ARE SHOWN ON THESE DRAWINGS. PLEASE REFER TO OPTION SUMMARY AND/OR PURCHASE ORDERS FOR A COMPLETE LISTING OF OPTIONS.		
	DESIGN CRITERIA:		
	NUMBER OF STORIES: 1		
	BUILDING WIDTH: 42'-0"		
	BUILDING DEPTH: 77'-4 1/2"		
	BUILDING HEIGHT: 23'-10 1/4"		
_	GOVERNMENTAL CODES AND STANDARDS		
	HOME TO BE BUILT TO CONFORM TO ALL APPLICABLE LOCAL CODES, PRACTICES AND STANDARDS.		
	BUILDING CODE ANALYSIS / DESIGN CRITERIA		
	HOME TO BE BUILOT TO 2019 RESIDENTIAL CODE OF OHIO STANDARDS		

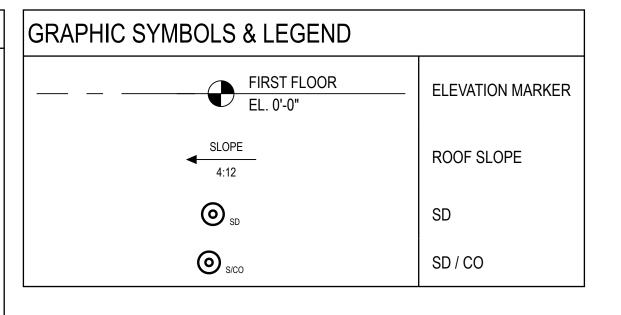

GENERAL NOTES GOUNDATION PLAN GOUNDATION PLAN GROOF PLA		A-000
FOUNDATION PLAN FIRST FLOOR PLAN FRONT / BACK ELEVATION FIRST FLOOR ELECTRICAL PLAN FRONT / BACK ELEVATION FRONT / BACK ELEVATION FIRST FLOOR ELECTRICAL PLAN		A-010
FIRST FLOOR PLAN  ROOF PLAN  FRONT / BACK ELEVATION  DETAILS  DETA		A-020
ROOF PLAN FRONT / BACK ELEVATION  EFT / RIGHT ELEVATION  DETAILS		A-050
RONT / BACK ELEVATION  DETAILS		A-101
DETAILS DETAIL		A-120
DETAILS DETAIL	ATION	A-200
DETAILS DETAILS DETAILS DETAILS DETAILS DETAILS PERSPECTIVE VIEWS FIRST FLOOR ELECTRICAL PLAN SHEAR WALL PLAN	TON	A-201
DETAILS DETAILS DETAILS DETAILS PERSPECTIVE VIEWS FIRST FLOOR ELECTRICAL PLAN SHEAR WALL PLAN		A-401
DETAILS DETAILS DETAILS PERSPECTIVE VIEWS FIRST FLOOR ELECTRICAL PLAN SHEAR WALL PLAN		A-402
PERSPECTIVE VIEWS FIRST FLOOR ELECTRICAL PLAN SHEAR WALL PLAN		A-403
PERSPECTIVE VIEWS FIRST FLOOR ELECTRICAL PLAN SHEAR WALL PLAN		A-404
FIRST FLOOR ELECTRICAL PLAN SHEAR WALL PLAN		A-405
SHEAR WALL PLAN	3	A-900
	RICAL PLAN	E-101
		S-100
SHEAR WALL DETAILS	S	S-101

EPCON® COMMUNITIES		

Epcon Foundation DG

Bel Haven LLC West Chester, OH.

Higharc, Inc. is not an architectural firm nor are the artistic representations contained herein intended to be construed as ready-to-use architectural plans, construction documents, drawings, renderings, or any other similar or related documents. All drawings are artist's representations only and solely intended to reflect design intent derived exclusively from the home building plans and associated information, data, and specifications provided by Epcon Foundation DG. Higharc, Inc. is not responsible, nor may it be held liable for any errors or omissions contained herein or resulting from its usage. Any usage of the representations should be reviewed by local professionals to ensure conformance with local and state codes and be field verified prior to the start of any construction.

ı		
ı		
ı		
ı		
ı		
ı		
ı		
ı		
ı		
ı		
ı		
ı		
ı	1	
ı		

ISSUE DESCRIPTION

01 BUILDER SET

PROJECT

PLAN: BH Portico D2 D2+ - 4.5"

ELEV: Elevation A - Euro Country

LOT: 128

DRAWING TITLE

COVER


SHEET NUMBER

A-000

NOT FOR CONSTRUCTION

© 2024 HIGHARC, INC

## NOTES: THICKENED SLAB SHALL BE REINFORCED WITH CONTINUOUS (2) #4 REBAR

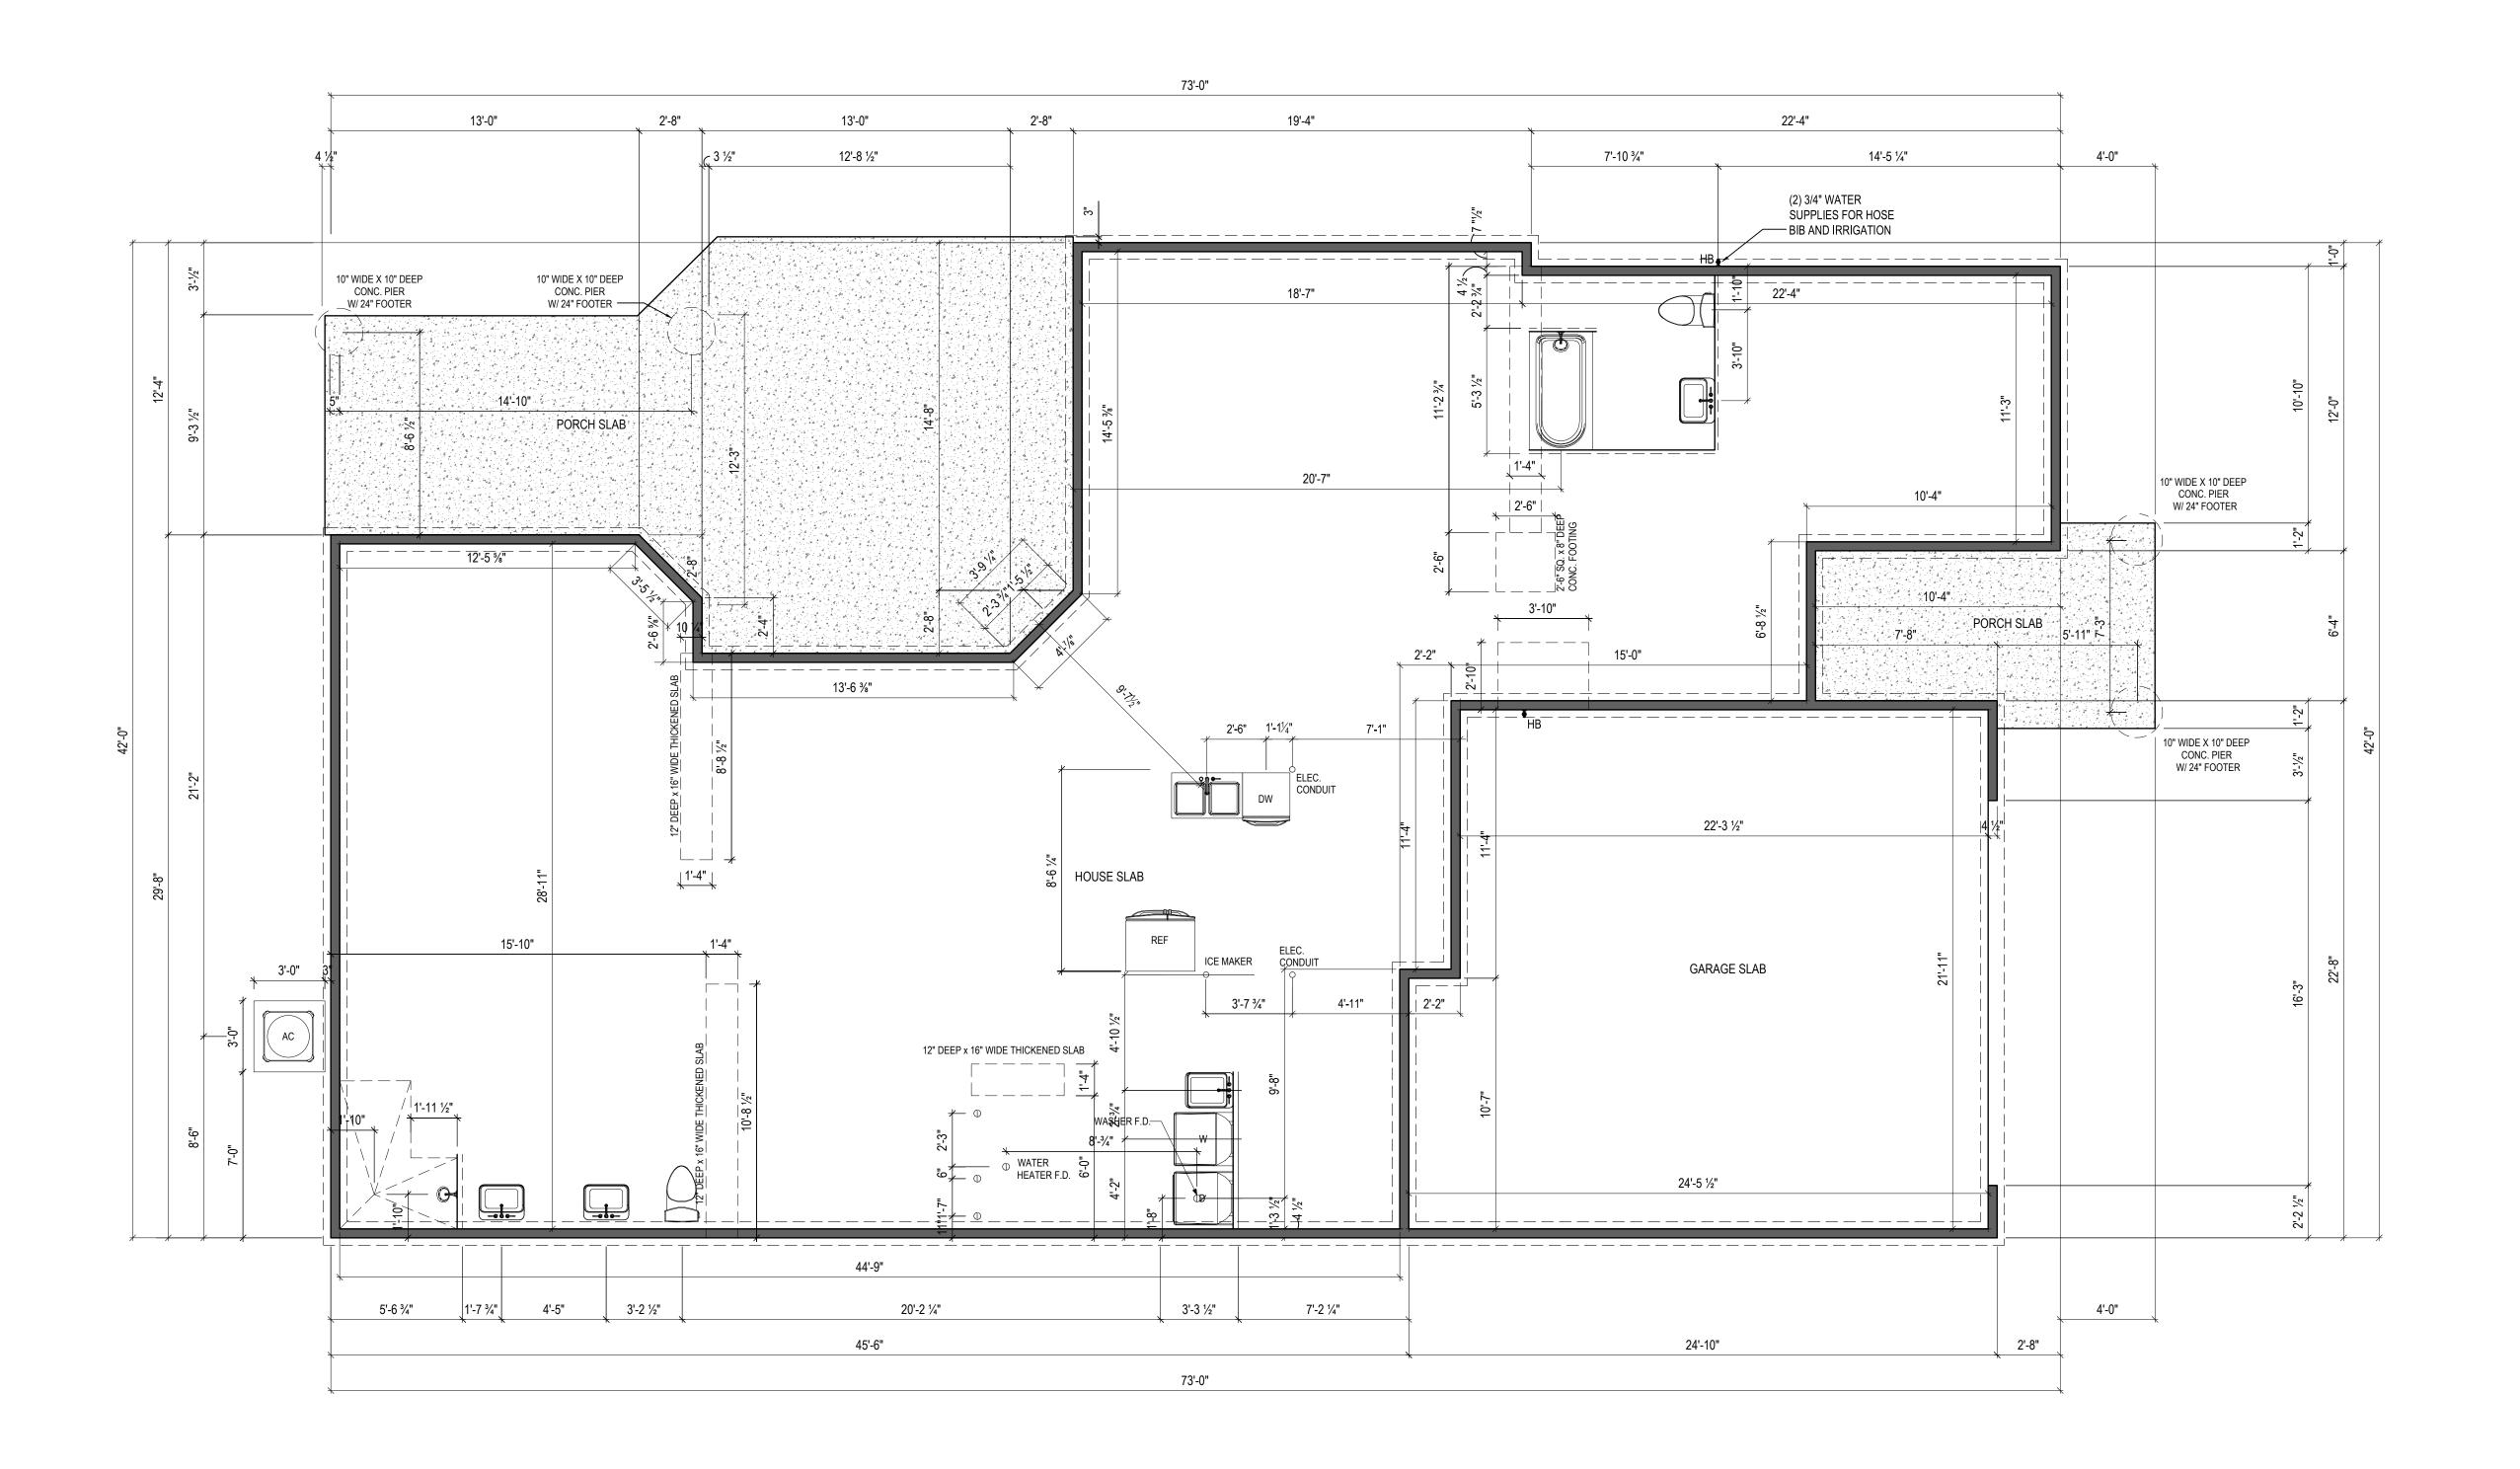



Epcon Foundation DG

Bel Haven LLC West Chester, OH.

Higharc, Inc. is not an architectural firm nor are the artistic representations contained herein intended to be construed as ready-to-use architectural plans, construction documents, drawings, renderings, or any other similar or related documents. All drawings are artist's representations only and solely intended to reflect design intent derived exclusively from the home building plans and associated information, data, and specifications provided by Epcon Foundation DG. Higharc, Inc. is not responsible, nor may it be held liable for any errors or omissions contained herein or resulting from its usage. Any usage of the representations should be reviewed by local professionals to ensure conformance with local and state codes and be field verified prior to the start of any construction.

ISSUE	DESCRIPTION	DATE
01	BUILDER SET	1/23/2024

PROJECT

PLAN: BH Portico D2 D2+ - 4.5"
ELEV: Elevation A - Euro Country

LOT: 128

DRAWING TITLE

FOUNDATION PLAN

SHEET NUMBER

A-050

NOT FOR CONSTRUCTION


© 2024 HIGHARC, INC



FOUNDATION PLAN

1/8" = 1'-0" @ 11" x 17"

NOTES: - ARCHED OPENINGS: SPRING POINT @ 7'8" A.A.F. TOP OF ARCH 8'-6" ABOVE SPRING POINT.

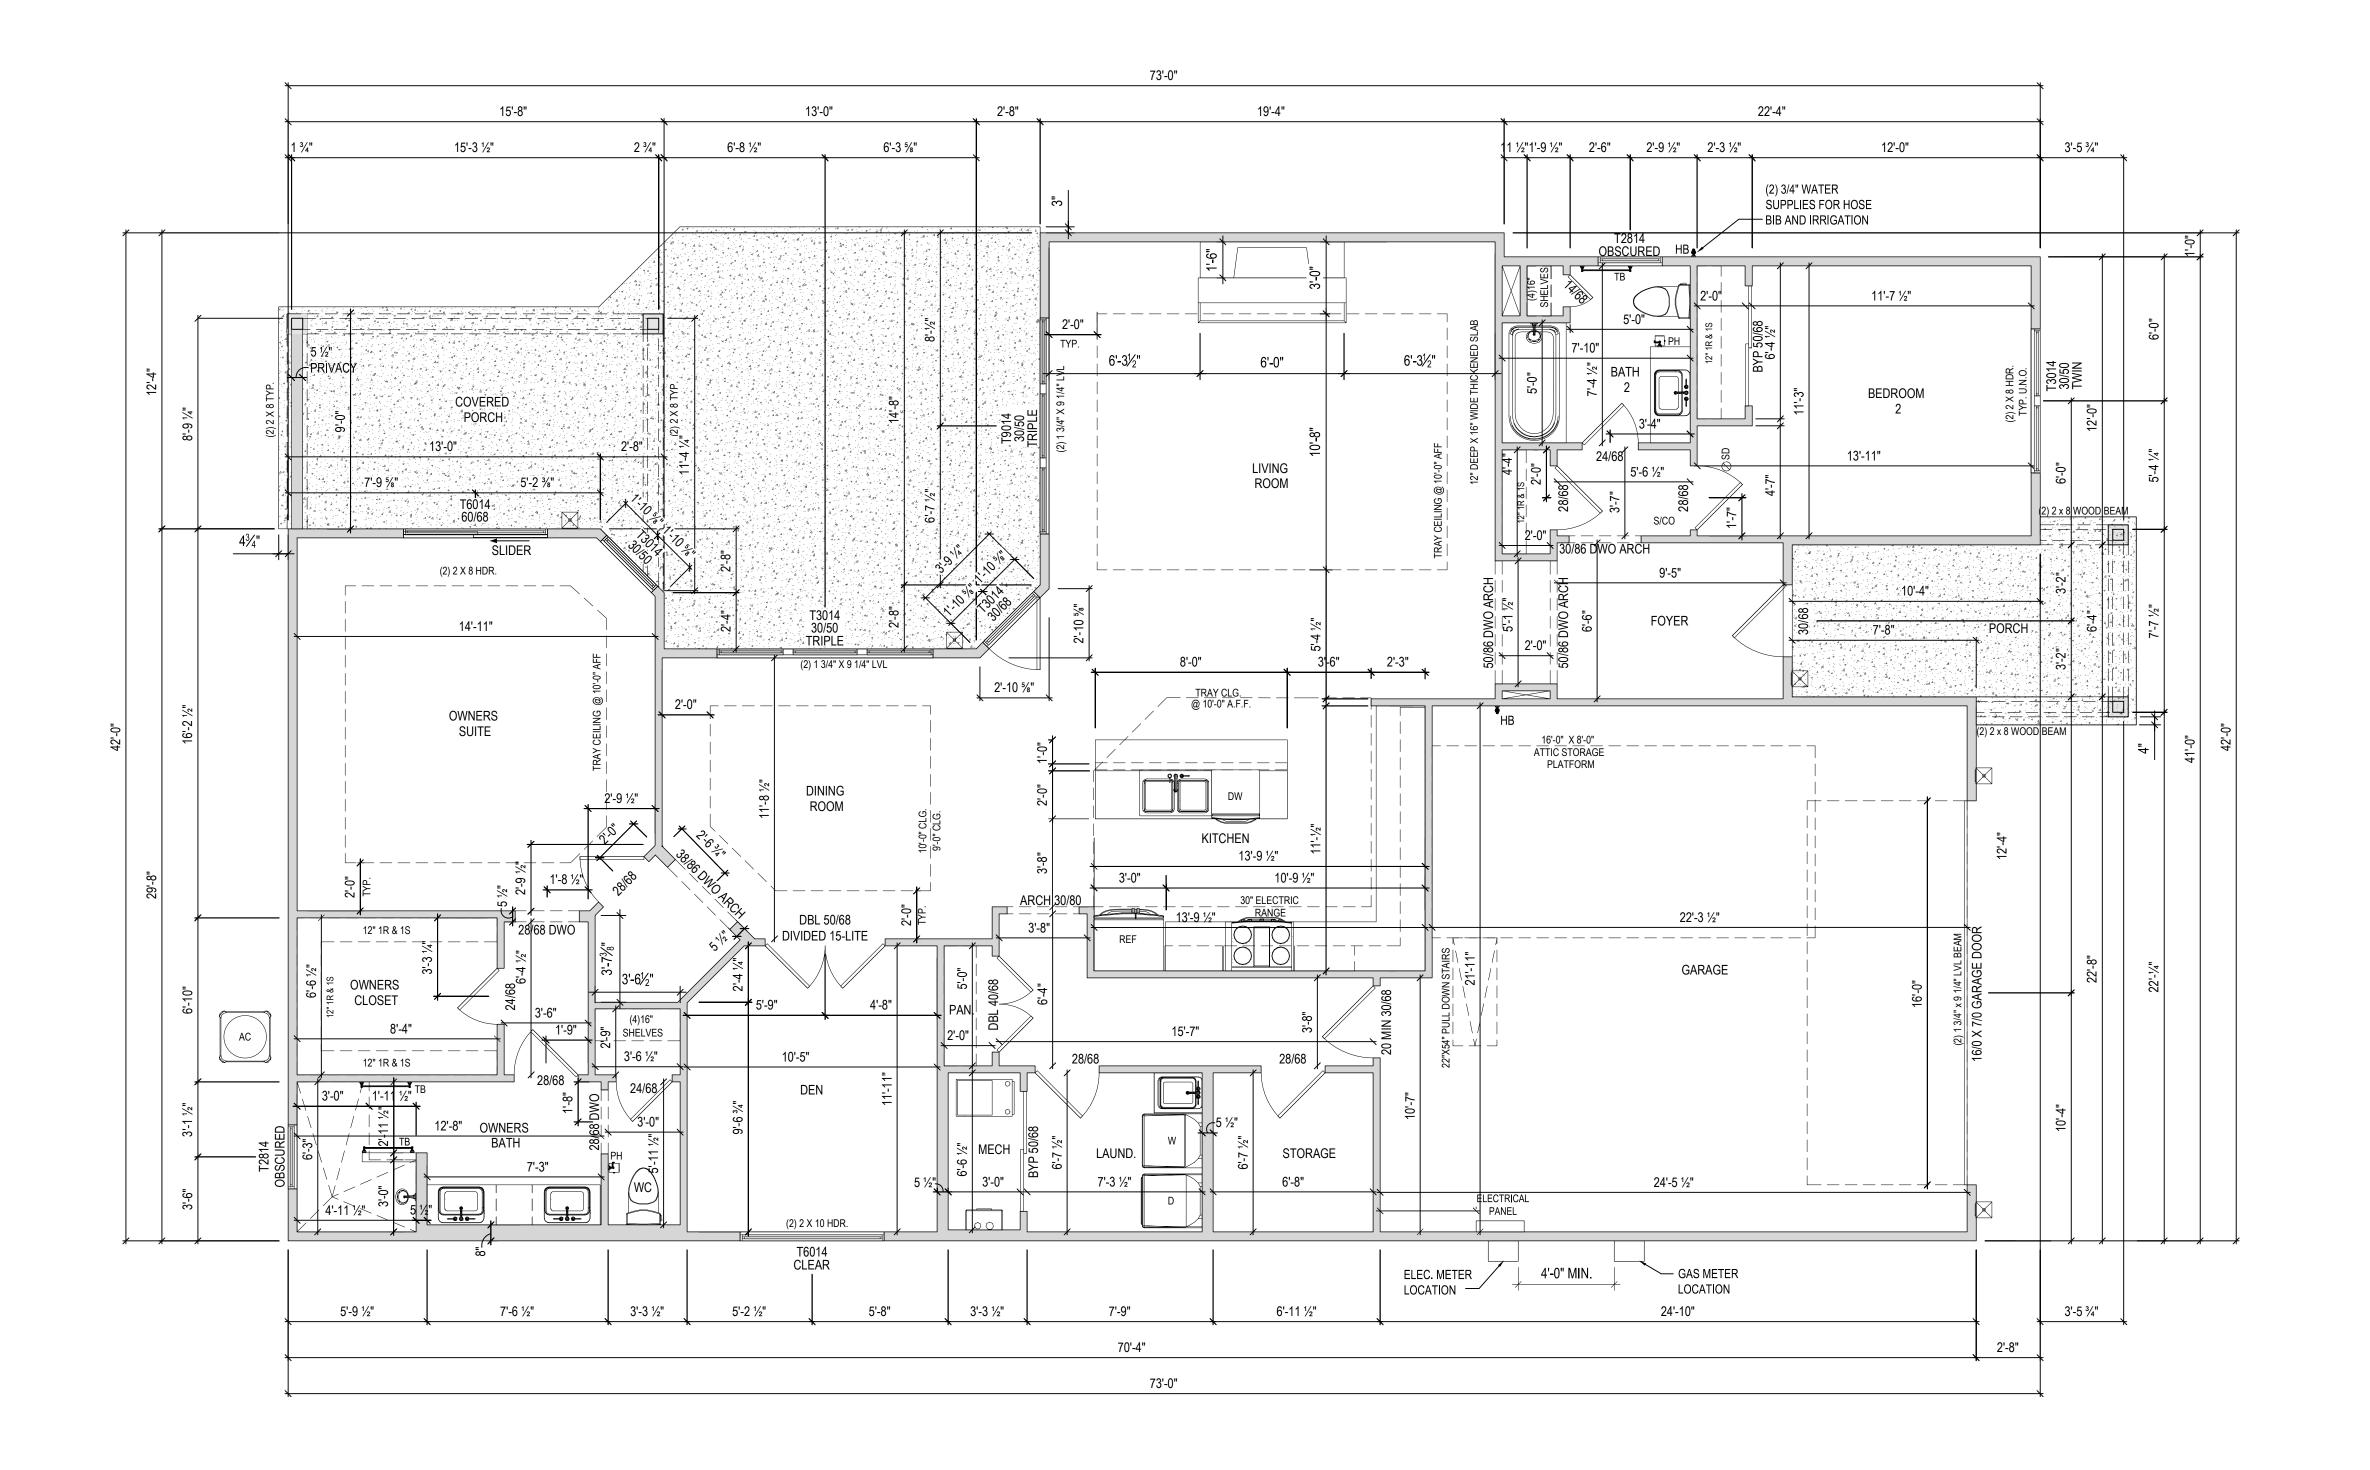



Epcon Foundation DG

Bel Haven LLC West Chester, OH.

Higharc, Inc. is not an architectural firm nor are the artistic representations contained herein intended to be construed as ready-to-use architectural plans, construction documents, drawings, renderings, or any other similar or related documents. All drawings are artist's representations only and solely intended to reflect design intent derived exclusively from the home building plans and associated information, data, and specifications provided by Epcon Foundation DG. Higharc, Inc. is not responsible, nor may it be held liable for any errors or omissions contained herein or resulting from its usage. Any usage of the representations should be reviewed by local professionals to ensure conformance with local and state codes and be field verified prior to the start of any construction.

ISSUE	DESCRIPTION	DATE
01	BUILDER SET	1/23/2024

PROJECT

PLAN: BH Portico D2 D2+ - 4.5"

ELEV: Elevation A - Euro Country

LOT: 128

DRAWING TITLE

FIRST FLOOR PLAN

SHEET NUMBER

A-101


NOT FOR CONSTRUCTION

© 2024 HIGHARC, INC



1/8" = 1'-0" @ 11" x 17"


FLOOR PLAN

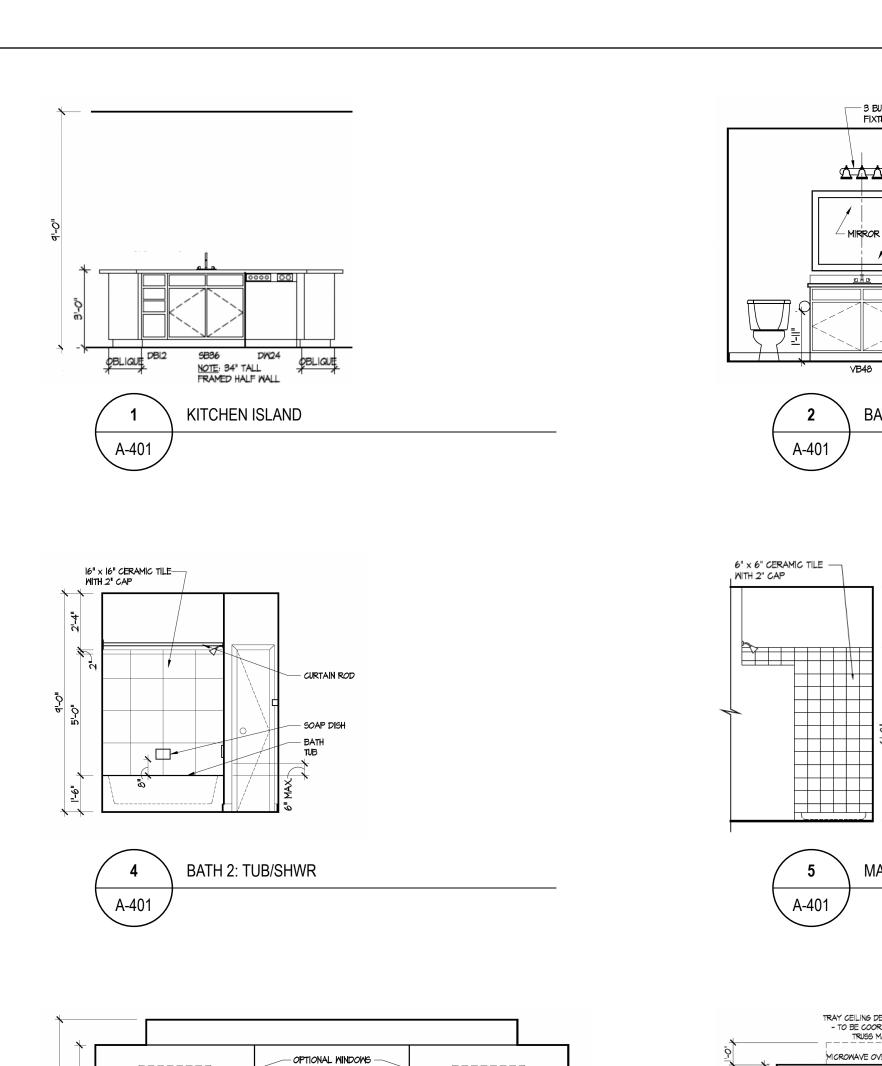

2'-4"

GAS FIREPLACE ---

FIREPLACE (D2+)

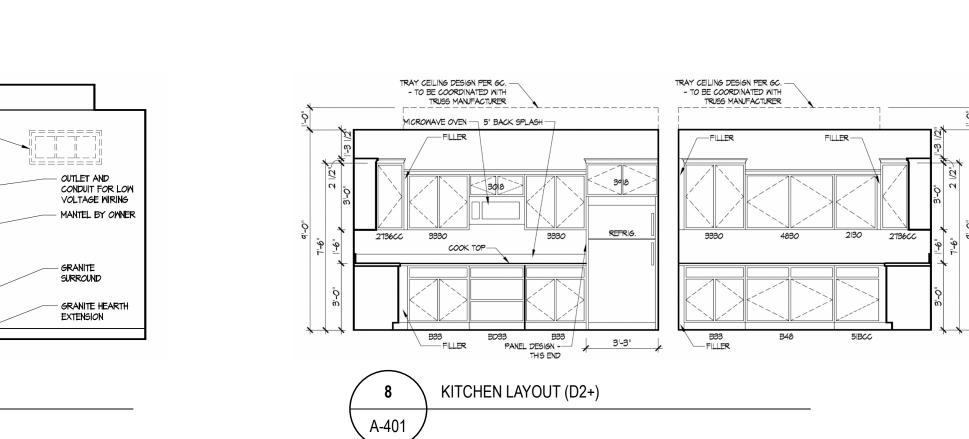

MASTER SHOWER: WALK-IN SHOWER

3 BULB LIGHT FIXTURE

BATH 2 : VANITY

RECESSED OPENING WITH PAINTED WOOD

A-401

A-401

MASTER FOYER ENTRY

MASTER BATH: VANITY

∕— 3 BULB LIGHT

/--- MIRROR

 $\triangle \Delta \Delta -$ 

A-401

A-401



Epcon Foundation DG

Bel Haven LLC West Chester, OH.

Higharc, Inc. is not an architectural firm nor are the artistic representations contained herein intended to be construed as readyto-use architectural plans, construction documents, drawings, renderings, or any other similar or related documents. All drawings are artist's representations only and solely intended to reflect design intent derived exclusively from the home building plans and associated information, data, and specifications provided by Epcon Foundation DG. Higharc, Inc. is not responsible, nor may it be held liable for any errors or omissions contained herein or resulting from its usage. Any usage of the representations should be reviewed by local professionals to ensure conformance with local and state codes and be field verified prior to the start of any construction.

ISSUE	DESCRIPTION	DATE
01	BUILDER SET	1/23/2024

PLAN: BH Portico D2 D2+ - 4.5" ELEV: Elevation A - Euro Country LOT: 128

DRAWING TITLE

DETAILS

SHEET NUMBER

A-401

NOT FOR CONSTRUCTION

© 2024 HIGHARC, INC