

BH 129

7880 White Barn Lane

2 Story Slab

1 large tankless heater

3 Hose bibs - no valves required

2 - tiled shower

Laundry tub

Irrigation system

Humidifier Valve

Master shower - 2 heads and 2 diverters

Wet bar 2nd floor

Gas Furnace , Tankless Heater , Cooktop and Fireplace




**EPCON**  
COMMUNITIES

Epcon Foundation DG

Bel Haven LLC  
West Chester, OH.

Higharc, Inc. is not an architectural firm nor are the artistic representations contained herein intended to be construed as ready-to-use architectural plans, construction documents, drawings, renderings, or any other similar or related documents. All drawings are artist's representations only and solely intended to reflect design intent derived exclusively from the home building plans and associated information, data, and specifications provided by Epcon Foundation DG. Higharc, Inc. is not responsible, nor may it be held liable for any errors or omissions contained herein or resulting from its usage. Any usage of the representations should be reviewed by local professionals to ensure conformance with local and state codes and be field verified prior to the start of any construction.

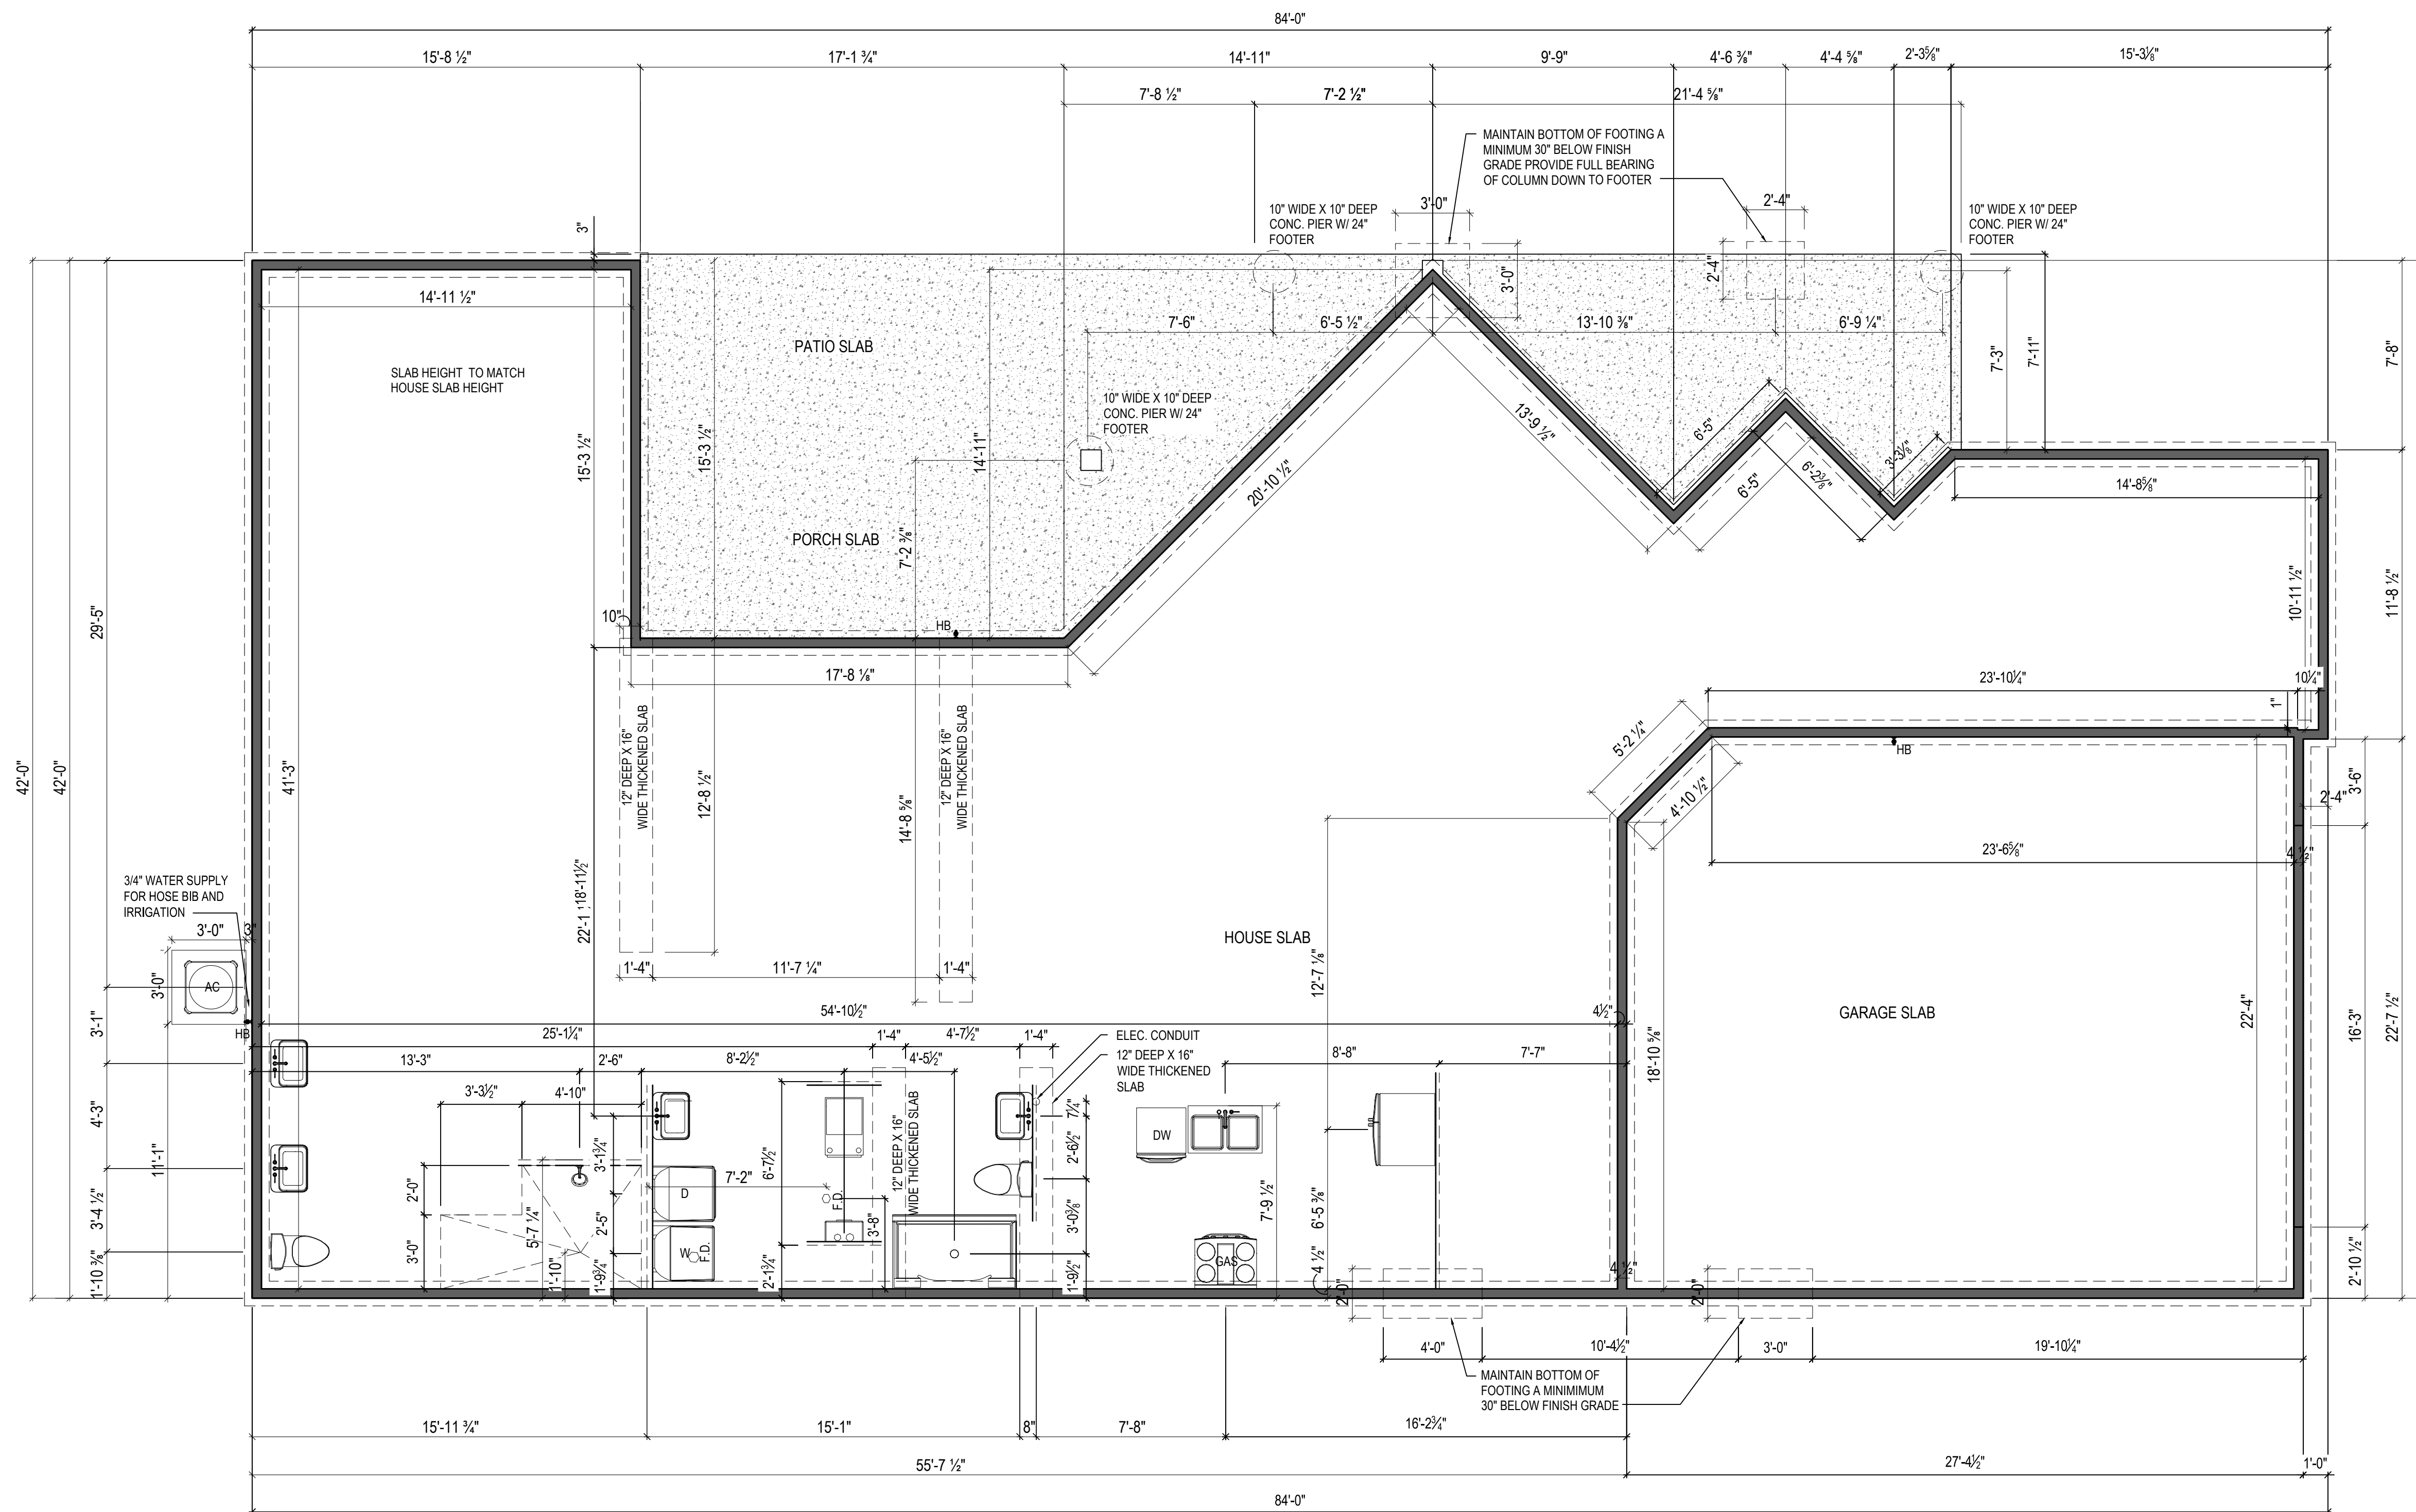

NOTES:  
THICKENED SLAB SHALL BE REINFORCED  
WITH CONTINUOUS (2) #4 REBAR

| ISSUE | DESCRIPTION | DATE      |
|-------|-------------|-----------|
| 01    | BUILDER SET | 8/18/2024 |

PROJECT  
PLAN: BH Promenade D3  
ELEV: Elev A - Front Gable  
LOT: 129

DRAWING TITLE  
**FOUNDATION PLAN**

SHEET NUMBER  
**A-050**

NOT FOR CONSTRUCTION

© 2024 HIGHARC, INC


1 FOUNDATION PLAN  
A-050 1/8" = 1'-0" @ 11" x 17"



Epcon Foundation DG

Bel Haven LLC  
West Chester, OH.

Higharc, Inc. is not an architectural firm nor are the artistic representations contained herein intended to be construed as ready-to-use architectural plans, construction documents, drawings, renderings, or any other similar or related documents. All drawings are artist's representations only and solely intended to reflect design intent derived exclusively from the home building plans and associated information, data, and specifications provided by Epcon Foundation DG. Higharc, Inc. is not responsible, nor may it be held liable for any errors or omissions contained herein or resulting from its usage. Any usage of the representations should be reviewed by local professionals to ensure conformance with local and state codes and be field verified prior to the start of any construction.

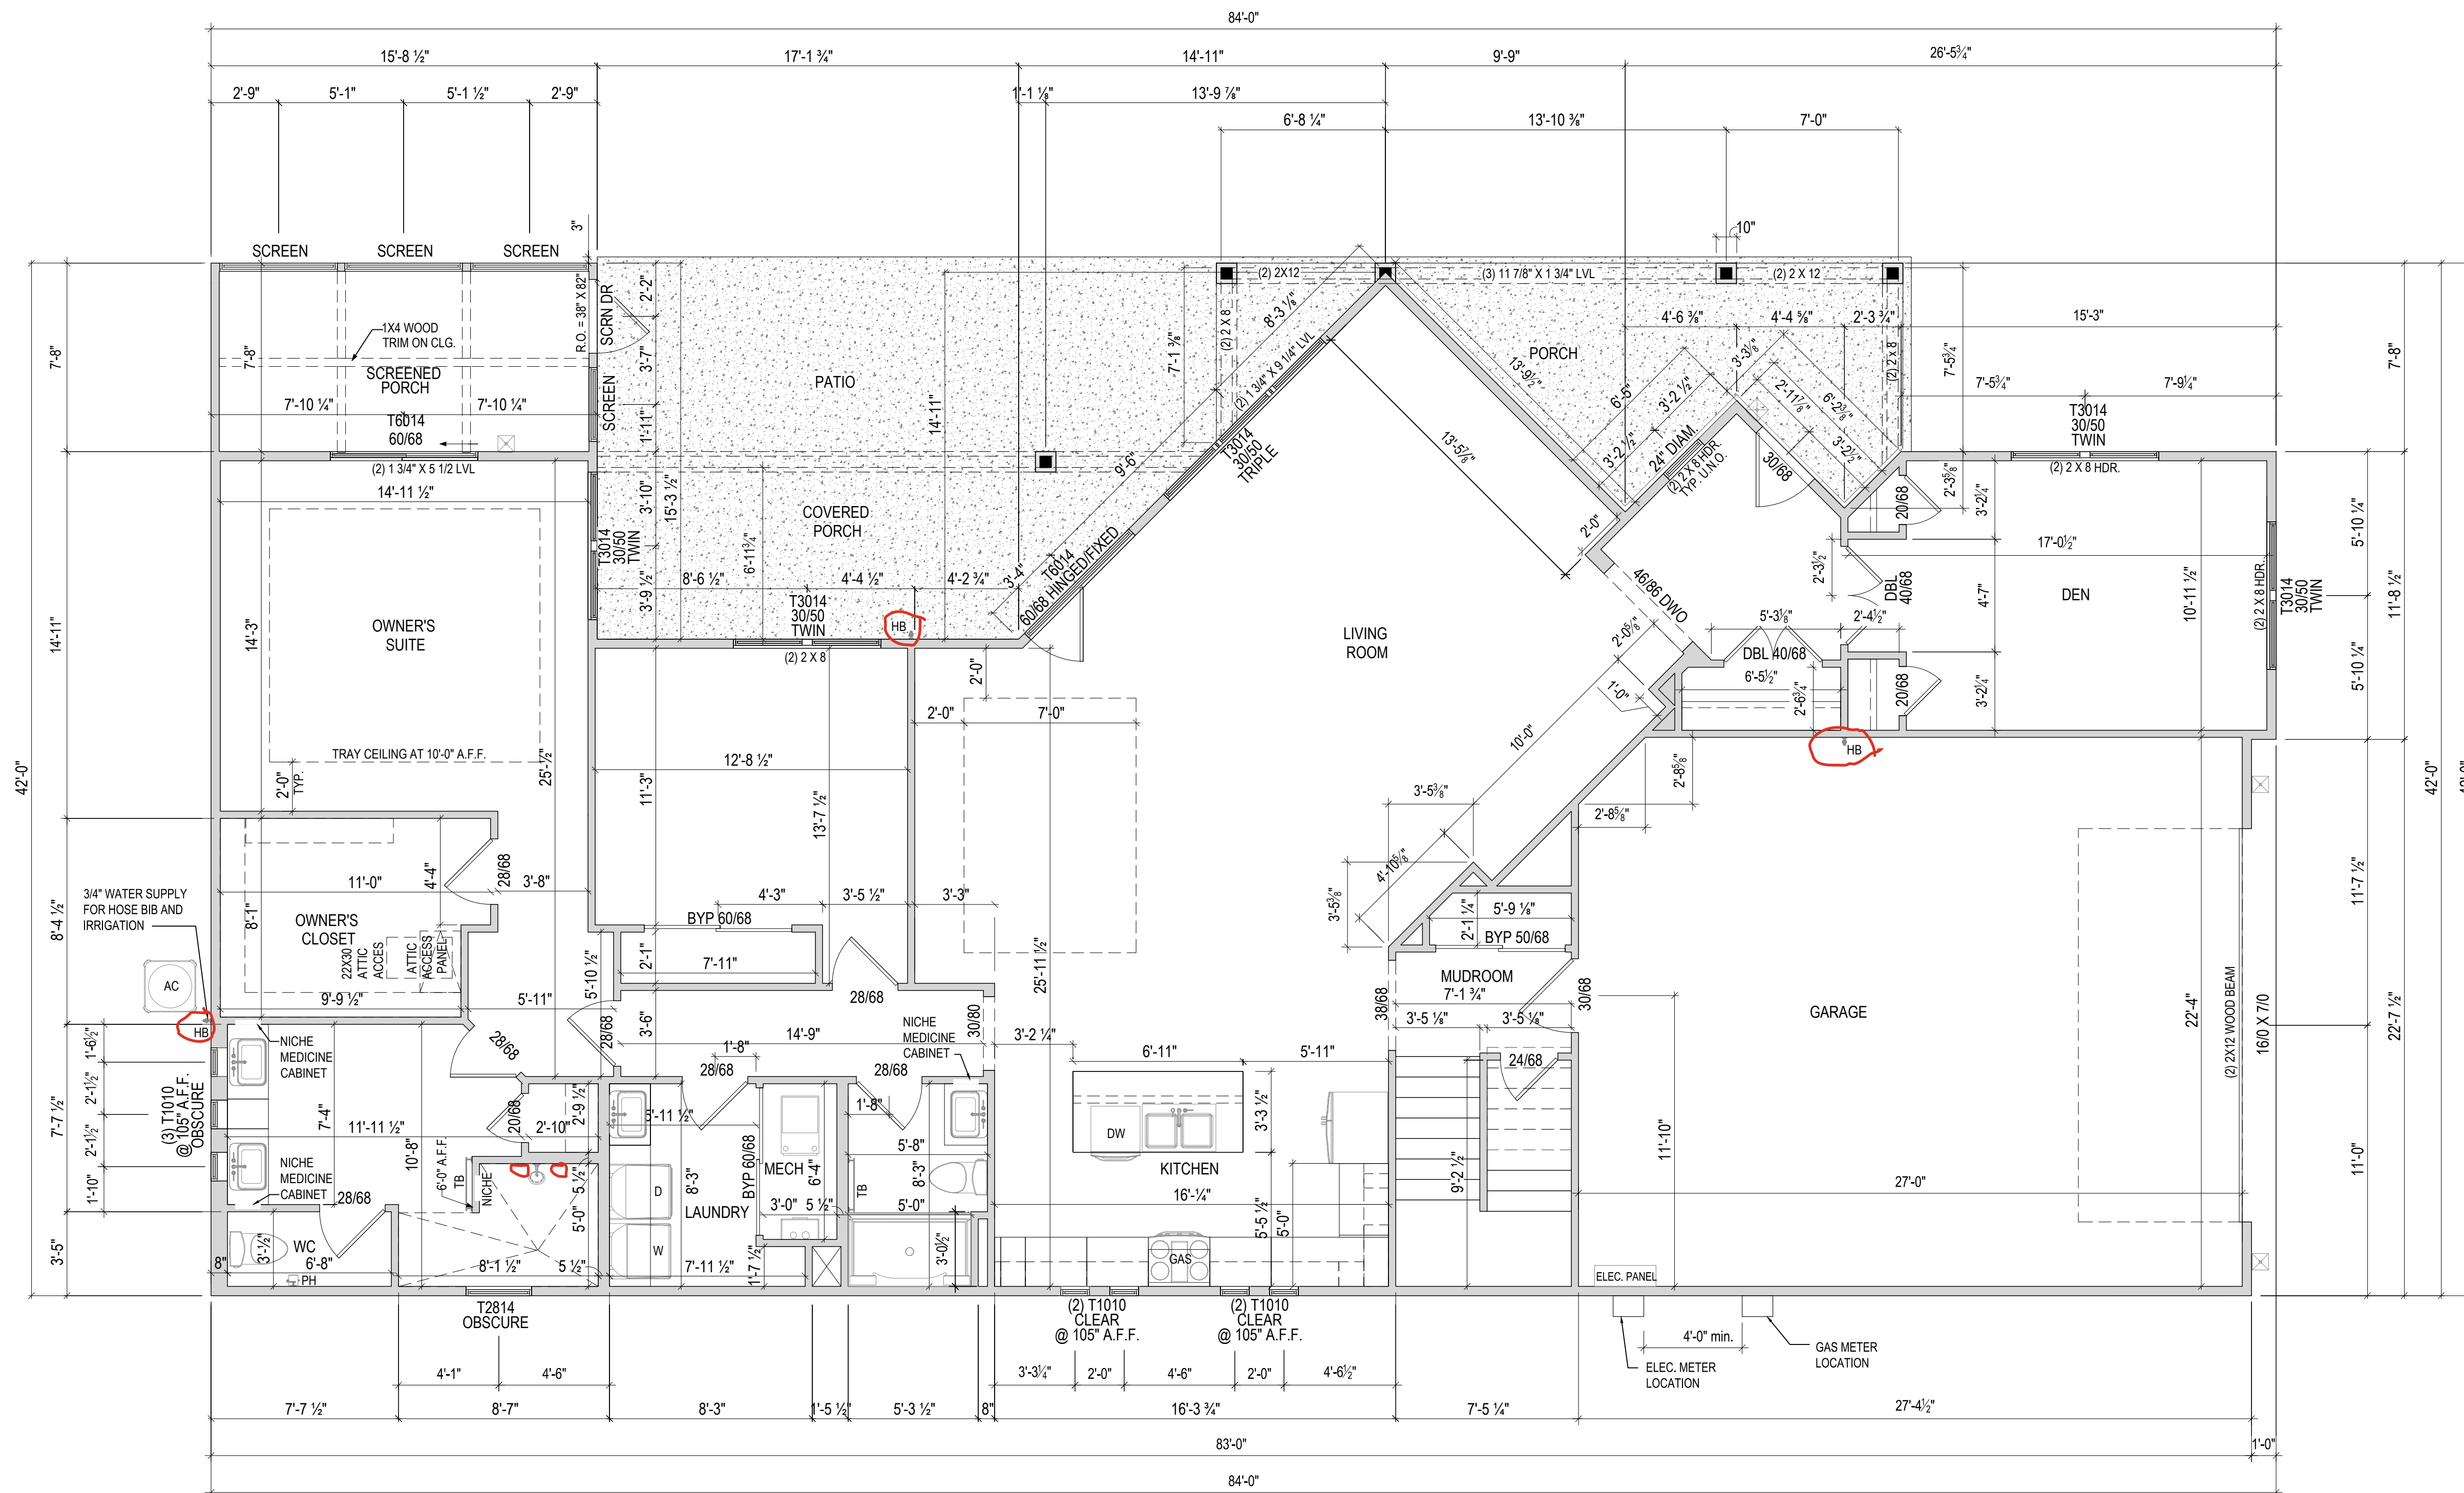

| ISSUE | DESCRIPTION | DATE      |
|-------|-------------|-----------|
| 01    | BUILDER SET | 8/18/2024 |

PROJECT  
 PLAN: BH Promenade D3  
 ELEV: Elev A - Front Gable  
 LOT: 129

DRAWING TITLE  
**FIRST FLOOR PLAN**

SHEET NUMBER  
**A-101**

NOT FOR CONSTRUCTION


© 2024 HIGHARC, INC.



Epcon Foundation DG

Bel Haven LLC  
West Chester, OH.

Higharc, Inc. is not an architectural firm nor are the artistic representations contained herein intended to be construed as ready-to-use architectural plans, construction documents, drawings, renderings, or any other similar or related documents. All drawings are artist's representations only and solely intended to reflect design intent derived exclusively from the home building plans and associated information, data, and specifications provided by Epcon Foundation DG. Higharc, Inc. is not responsible, nor may it be held liable for any errors or omissions contained herein or resulting from its usage. Any usage of the representations should be reviewed by local professionals to ensure conformance with local and state codes and be field verified prior to the start of any construction.

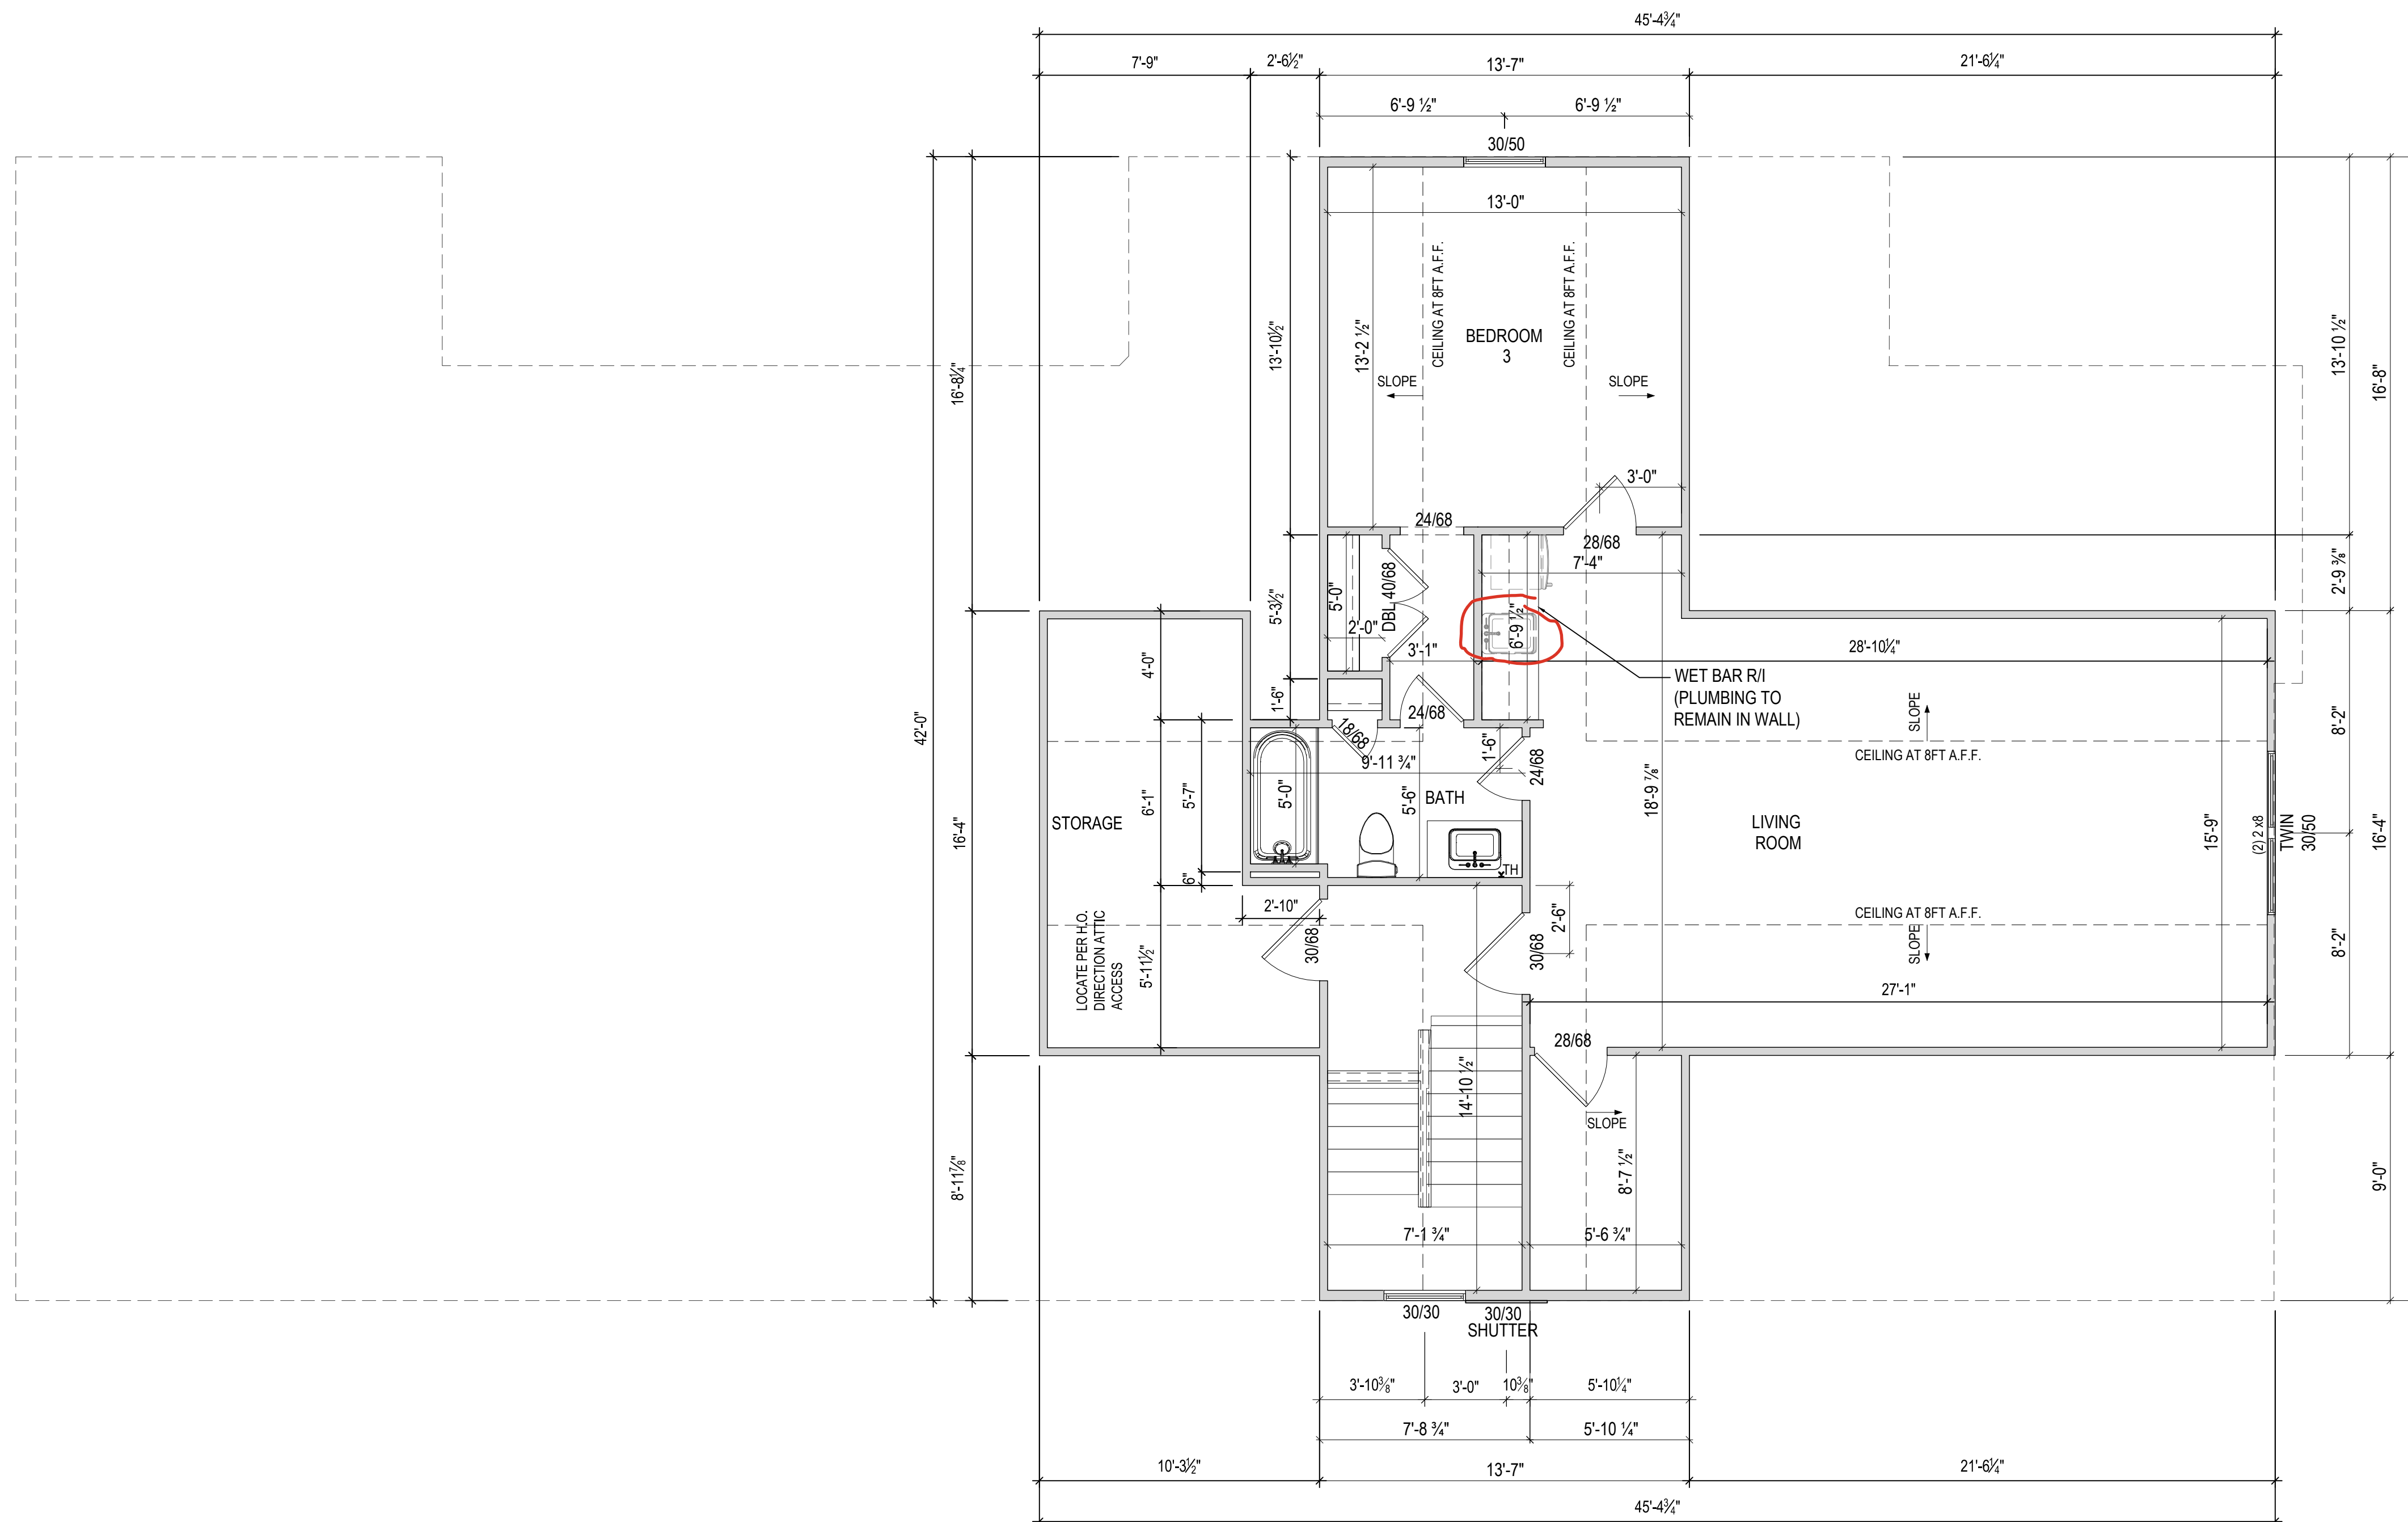

| ISSUE | DESCRIPTION | DATE      |
|-------|-------------|-----------|
| 01    | BUILDER SET | 8/12/2024 |

PROJECT  
PLAN: BH Promenade D3  
ELEV: Elev A - Front Gable  
LOT: 129


DRAWING TITLE  
**SECOND FLOOR PLAN**

SHEET NUMBER  
**A-102**



NOT FOR CONSTRUCTION

© 2024 HIGHARC, INC



Higharc, Inc. is not an architectural firm nor are the artistic representations contained herein intended to be construed as ready-to-use architectural plans, construction documents, drawings, renderings, or any other similar or related documents. All drawings are artist's representations only and solely intended to reflect design intent derived exclusively from the home building plans and associated information, data, and specifications provided by Epcos Foundation DG. Higharc, Inc. is not responsible, nor may it be held liable for any errors or omissions contained herein or resulting from its usage. Any usage of the representations should be reviewed by local professionals to ensure conformance with local and state codes and be field verified prior to the start of any construction.

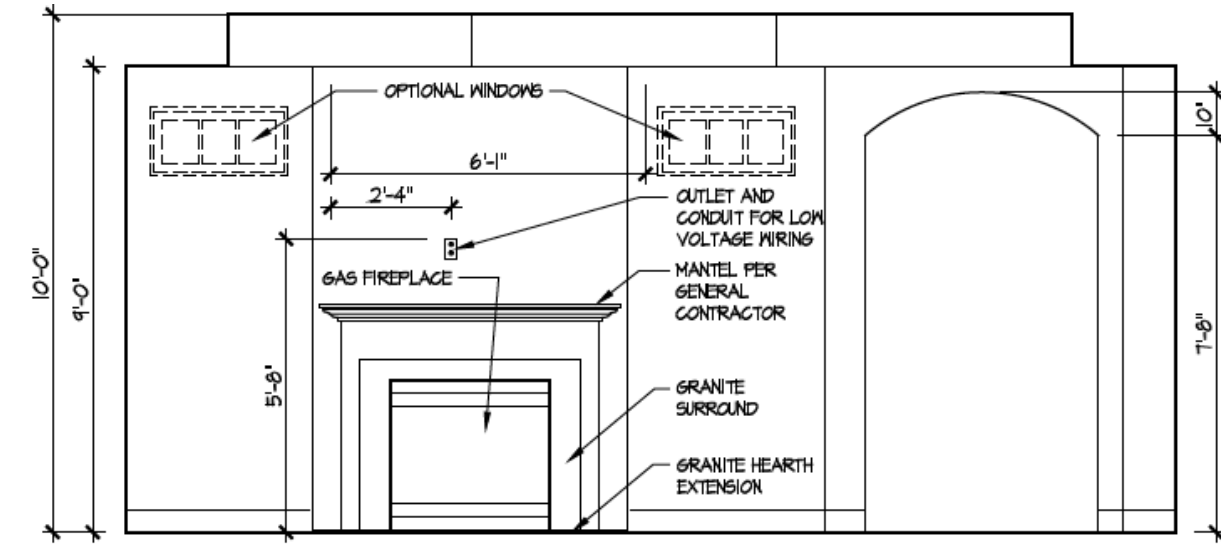



**J Living Room Elevation**  
Scale: 3/8" = 1'-0"

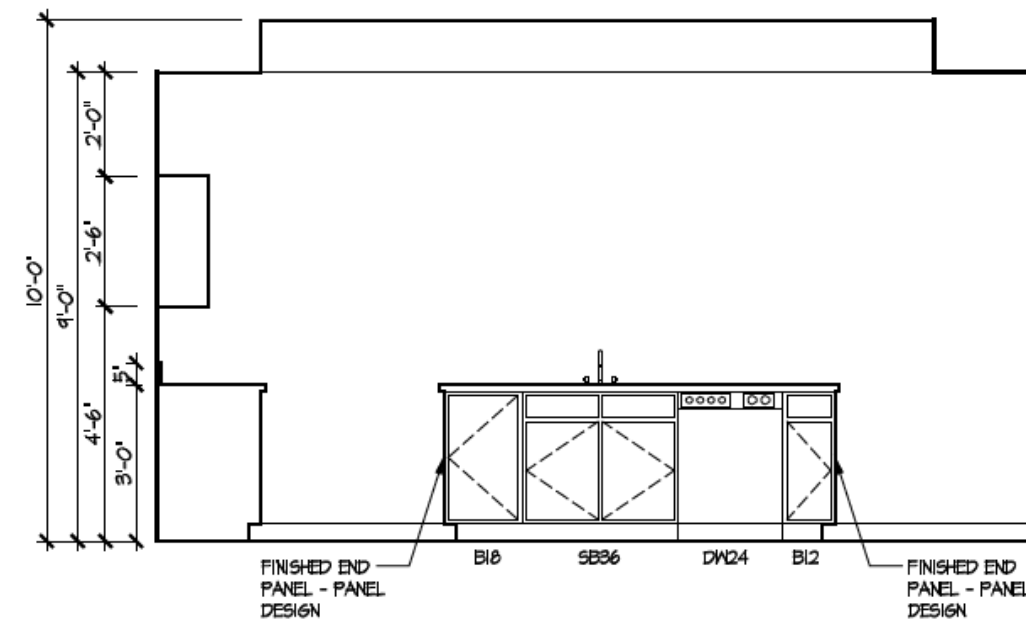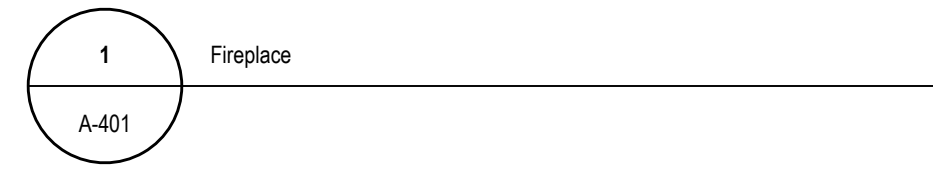


**F Kitchen Elevation**  
Scale: 3/8" = 1'-0"

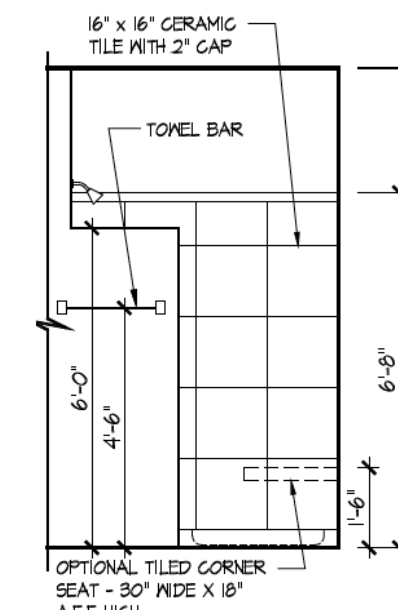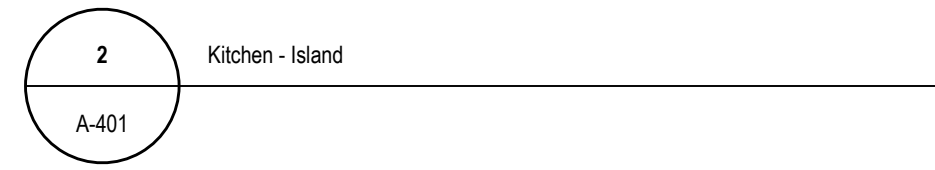

**A Master Bath Option**  
Scale: 3/8" = 1'-0"

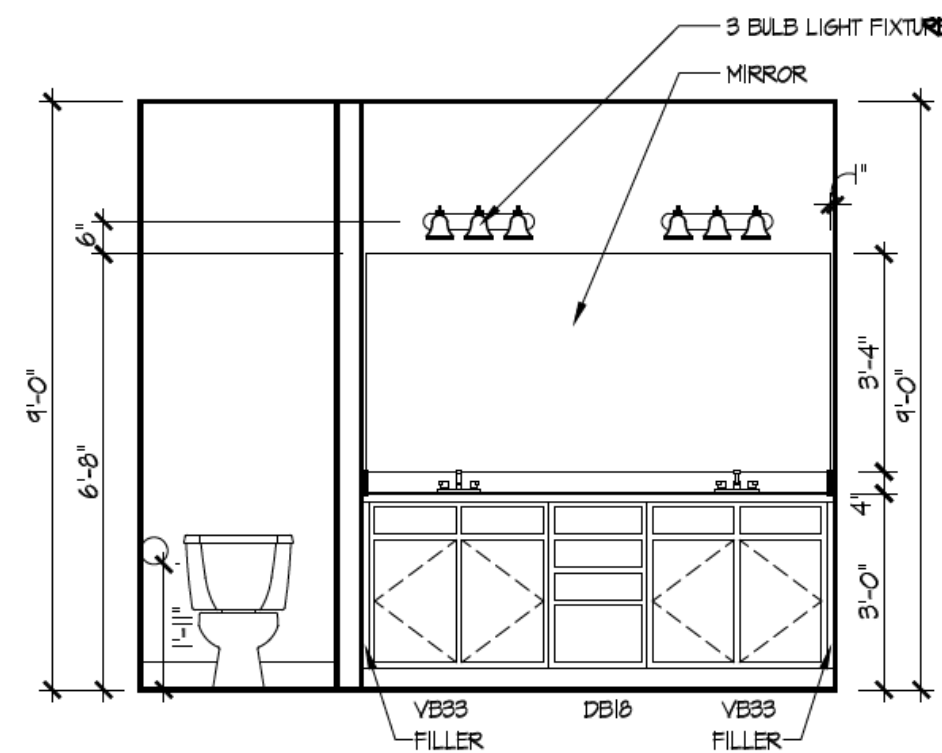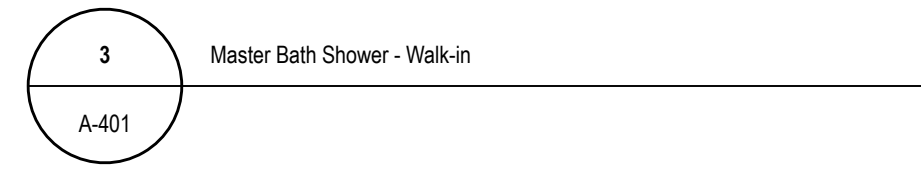

**4 Master Bath Vanity**  
A-401

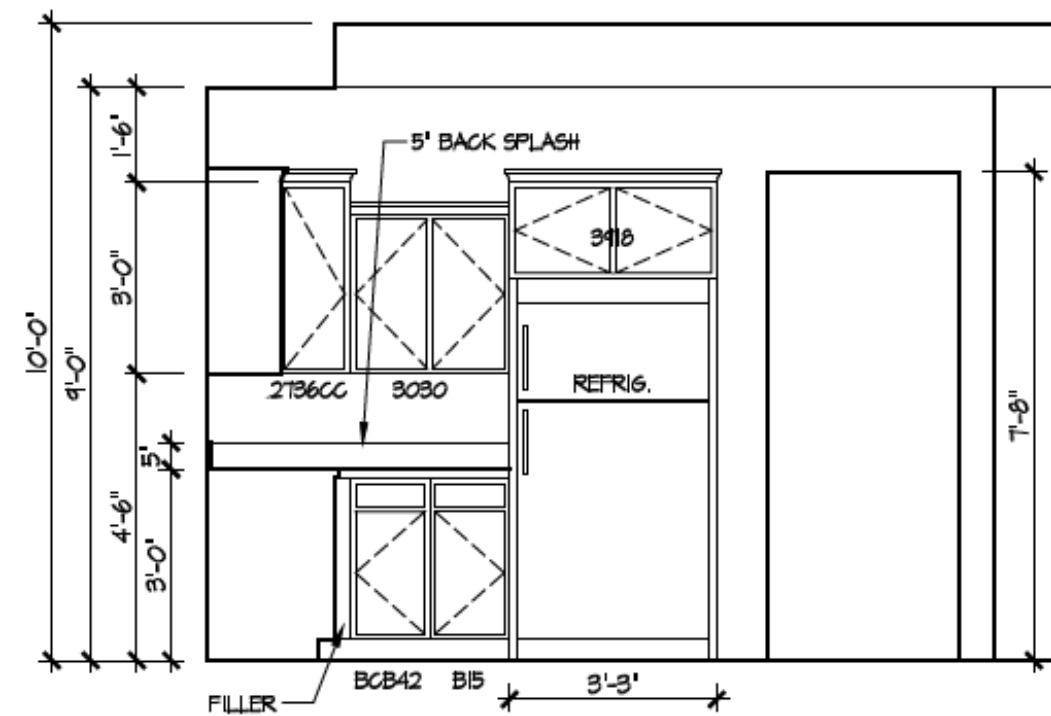

**5 Kitchen Staggered Layout**  
A-401

| ISSUE | DESCRIPTION | DATE      |
|-------|-------------|-----------|
| 01    | BUILDER SET | 8/18/2024 |

PROJECT  
PLAN: BH Promenade D3  
ELEV: Elev A - Front Gable  
LOT: 129

DRAWING TITLE  
**DETAILS**

SHEET NUMBER  
**A-401**

NOT FOR CONSTRUCTION