BH 131 7900 WHITE BARN LANE

1 Story Slab
Irrigation Line
Humidifier
1 small tankless heater
2 Hose bibs - no valves required
1 - tiled shower
1 - RH tub
Laundry Tub

Gas Furnace, water heater, fireplace and range



BH 131

PLANS POWERED BY HIGHARC

MASTER PLAN: Portico Plus | ELEVATION: Elevation E - Euro Country | COMMUNITY: Bel Haven | LOT NUMBER: 131 | CUSTOMER: 7900 WHITE BARN LANE, WEST CHESTER, OHIO 45069

PROJECT SUMMARY	
BUILDING AREA	
CONDITIONED AREA	
FIRST FLOOR SF	1980 SF
TOTAL CONDITIONED AREA:	1980 SF
TOTAL GARAGE AREA :	532 SF
FRONT PORCH AND PORTICO AREA:	203 SF
REAR PORCH AREA:	0 SF
PATIO AREA:	439 SF

	GENERAL NOTES			
	ONLY LOCATION SPECIFIC OPTIONS ARE SHOWN ON THESE DRAWINGS. PLEASE REFER TO OPTION SUMMARY AND/OR PURCHASE ORDERS FOR A COMPLETE LISTING OF OPTIONS.			
F F F	DESIGN CRITERIA: NUMBER OF STORIES: 1 BUILDING WIDTH: 42'-0" BUILDING DEPTH: 81'-10" BUILDING HEIGHT: 23'-10 1/4"			
F	COVEDNIMENTAL CODES AND STANDARDS			
	GOVERNMENTAL CODES AND STANDARDS			
	HOME TO BE BUILT TO CONFORM TO ALL APPLICABLE LOCAL CODES, PRACTICES AND STANDARDS.			
	BUILDING CODE ANALYSIS / DESIGN CRITERIA			
	HOME TO BE BUILOT TO 2019 RESIDENTIAL CODE OF OHIO STANDARDS			

GRAPHIC SYMBOLS & LEGEND		
FIRST FLOOR EL. 0'-0"	ELEVATION MARKER	
SLOPE 4:12	ROOF SLOPE	
⊚ sD	SD	
⊚ s/co	SD / CO	

SHEET INDEX	
COVER	A-000
SCHEDULES	A-010
GENERAL NOTES	A-020
FOUNDATION PLAN	A-050
FIRST FLOOR PLAN	A-101
ROOF PLAN	A-120
FRONT / BACK ELEVATION	A-200
LEFT / RIGHT ELEVATION	A-201
DETAILS	A-401
DETAILS	A-402
DETAILS	A-403
DETAILS	A-404
DETAILS	A-405
PERSPECTIVE VIEWS	A-900
FIRST FLOOR ELECTRICAL PLAN	E-101
SHEAR WALL PLAN	S-100
SHEAR WALL DETAILS	S-101

EPCON®			
COMMUNITIES			

Epcon Foundation DG

Bel Haven LLC West Chester, OH.

Higharc, Inc. is not an architectural firm nor are the artistic representations contained herein intended to be construed as ready-to-use architectural plans, construction documents, drawings, renderings, or any other similar or related documents. All drawings are artist's representations only and solely intended to reflect design intent derived exclusively from the home building plans and associated information, data, and specifications provided by Epcon Foundation DG. Higharc, Inc. is not responsible, nor may it be held liable for any errors or omissions contained herein or resulting from its usage. Any usage of the representations should be reviewed by local professionals to ensure conformance with local and state codes and be field verified prior to the start of any construction.

PLAN: BH Portico D2 D2+ - 4.5" ELEV: Elevation E - Euro Country OT: 131	
RAWING TITLE	
COVER	

ISSUE DESCRIPTION


01 BUILDER SET

A-000

NOT FOR CONSTRUCTION

© 2024 HIGHARC, INC

NOTES: THICKENED SLAB SHALL BE REINFORCED WITH CONTINUOUS (2) #4 REBAR

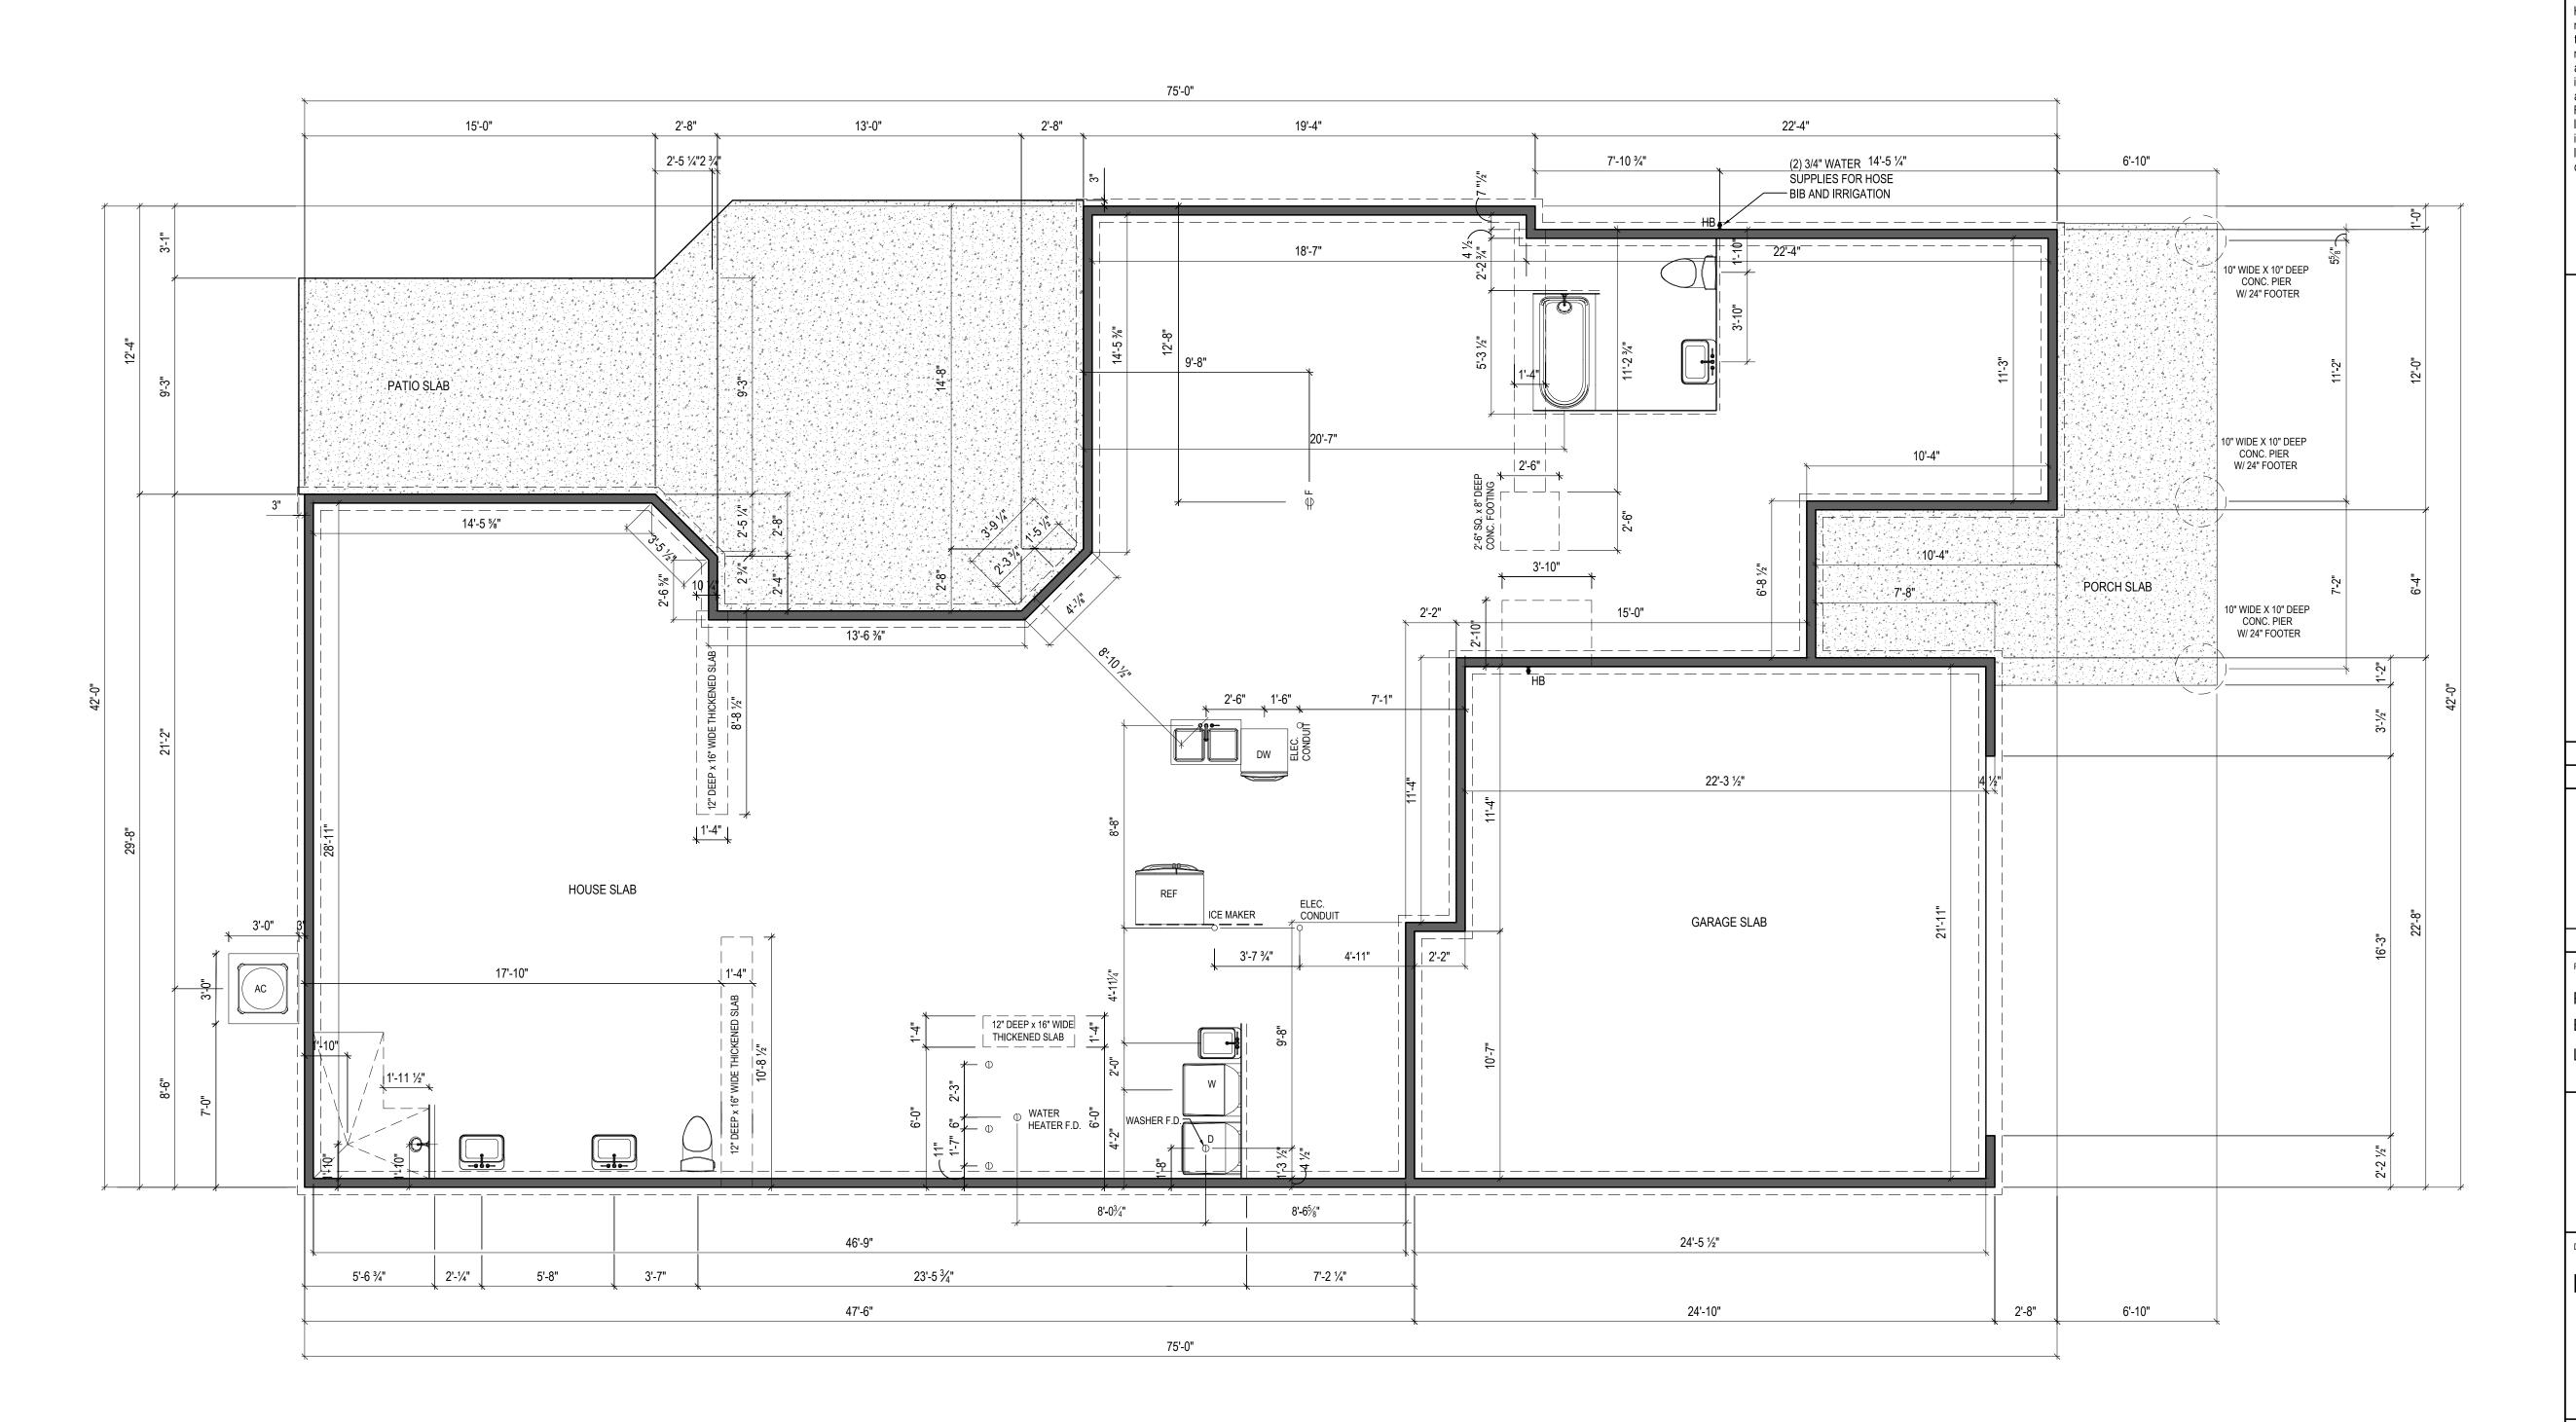



Epcon Foundation DG

Bel Haven LLC West Chester, OH.

Higharc, Inc. is not an architectural firm nor are the artistic representations contained herein intended to be construed as ready-to-use architectural plans, construction documents, drawings, renderings, or any other similar or related documents. All drawings are artist's representations only and solely intended to reflect design intent derived exclusively from the home building plans and associated information, data, and specifications provided by Epcon Foundation DG. Higharc, Inc. is not responsible, nor may it be held liable for any errors or omissions contained herein or resulting from its usage. Any usage of the representations should be reviewed by local professionals to ensure conformance with local and state codes and be field verified prior to the start of any construction.

ISSUE DESCRIPTION DATE

01 BUILDER SET 1/14/2024

ROJECT

PLAN: BH Portico D2 D2+ - 4.5"

ELEV: Elevation E - Euro Country

LOT: 131

DRAWING TITLE

FOUNDATION PLAN

SHEET NUMBER

A-050

NOT FOR CONSTRUCTION


© 2024 HIGHARC, INC



FOUNDATION PLAN

1/8" = 1'-0" @ 11" x 17"

NOTES: - ARCHED OPENINGS: SPRING POINT @ 7'8" A.A.F. TOP OF ARCH 8'-6" ABOVE SPRING POINT.

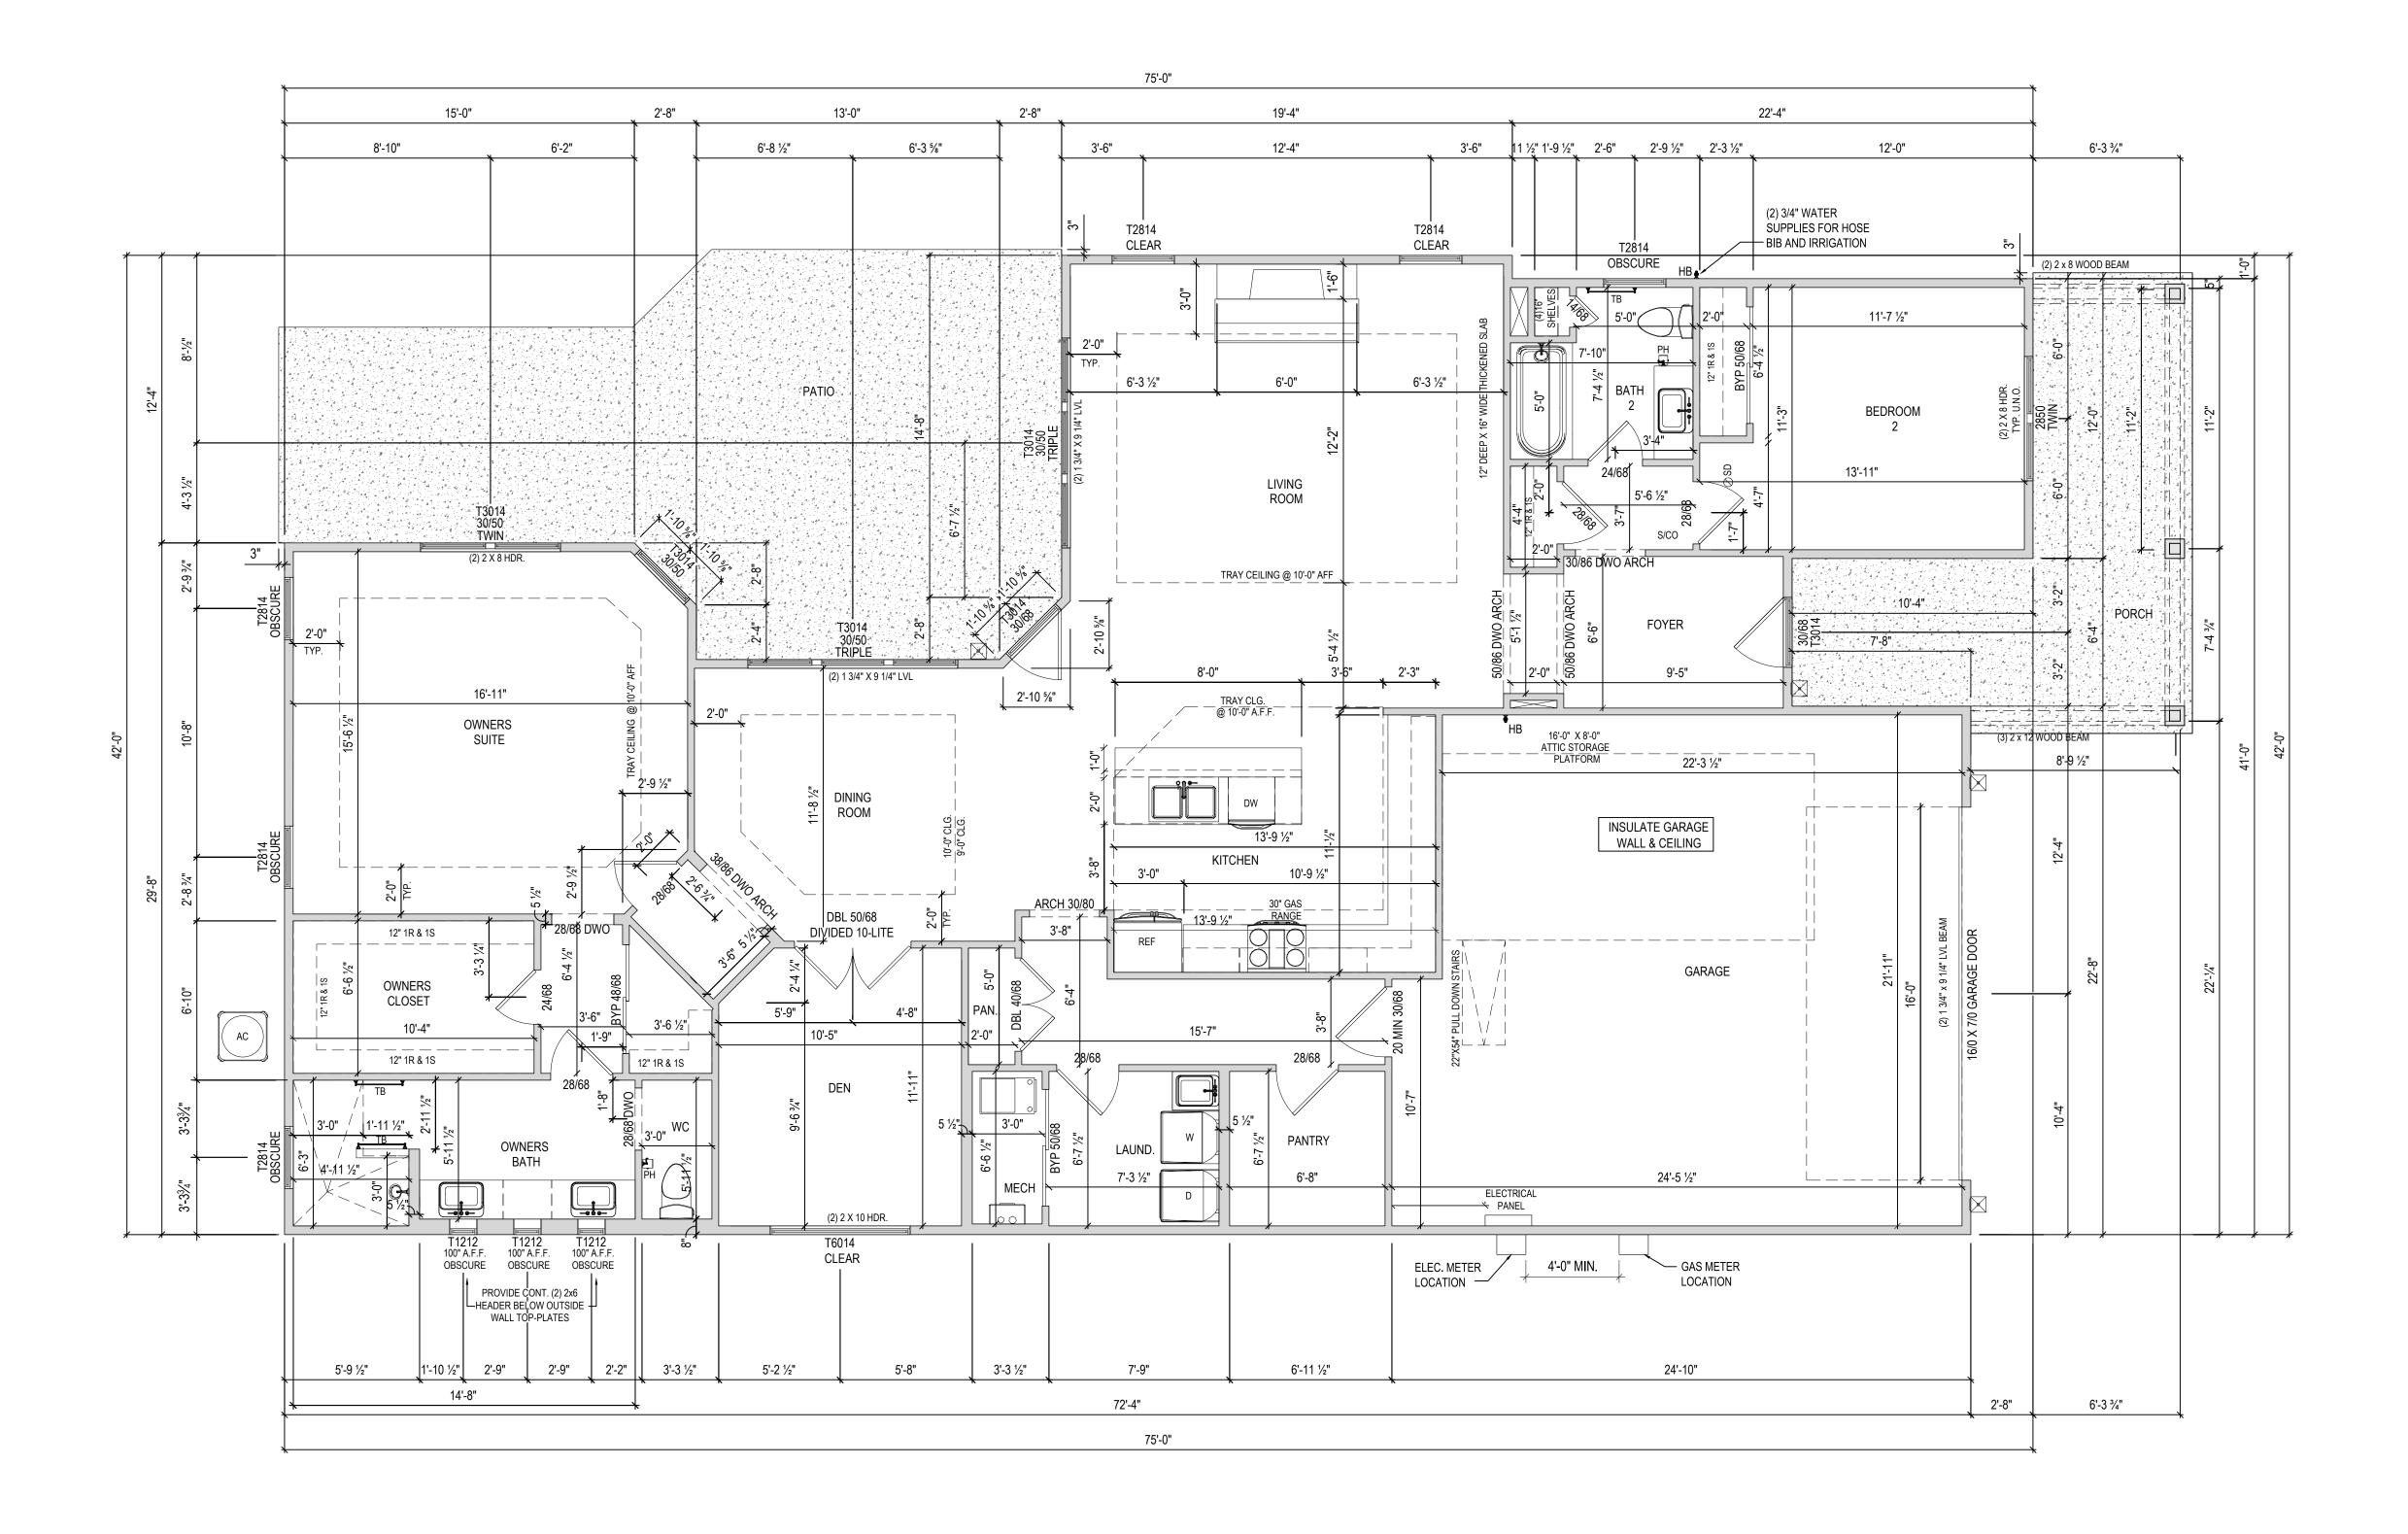



Epcon Foundation DG

Bel Haven LLC West Chester, OH.

Higharc, Inc. is not an architectural firm nor are the artistic representations contained herein intended to be construed as readyto-use architectural plans, construction documents, drawings, renderings, or any other similar or related documents. All drawings are artist's representations only and solely intended to reflect design intent derived exclusively from the home building plans and associated information, data, and specifications provided by Epcon Foundation DG. Higharc, Inc. is not responsible, nor may it be held liable for any errors or omissions contained herein or resulting from its usage. Any usage of the representations should be reviewed by local professionals to ensure conformance with local and state codes and be field verified prior to the start of any construction.

ISSUE DESCRIPTION DATE

01 BUILDER SET 1/14/2024

PROJECT

PLAN: BH Portico D2 D2+ - 4.5"

ELEV: Elevation E - Euro Country

LOT: 131

DRAWING TITLE

FIRST FLOOR PLAN

SHEET NUMBER

A-101


NOT FOR CONSTRUCTION


© 2024 HIGHARC, INC




1/8" = 1'-0" @ 11" x 17"

FLOOR PLAN

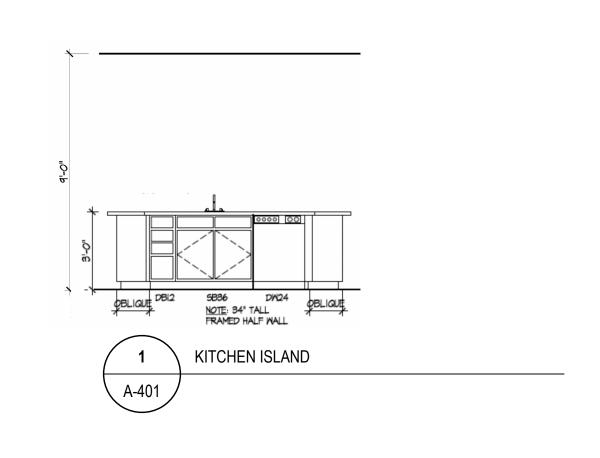

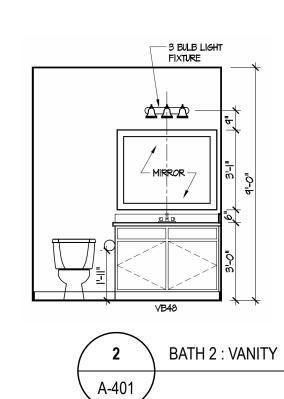

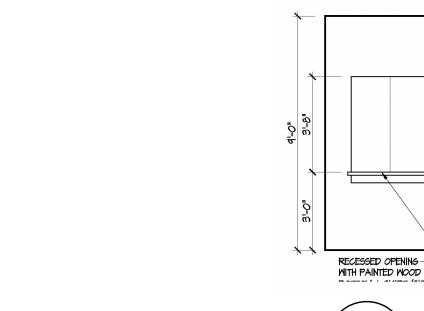



2'-4"


GAS FIREPLACE -

— OUTLET AND CONDUIT FOR LOW VOLTAGE WIRING

- MANTEL BY OWNER


— GRANITE SURROUND


— GRANITE HEARTH EXTENSION

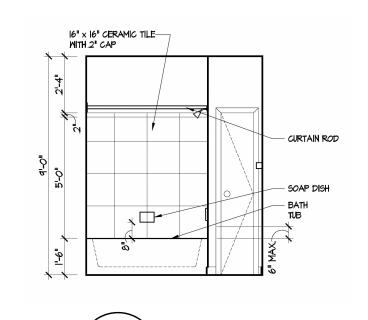

BATH 2: TUB/SHWR

KITCHEN LAYOUT (D2+)

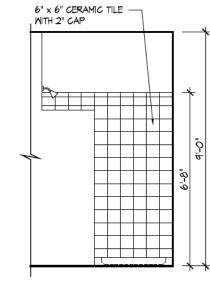

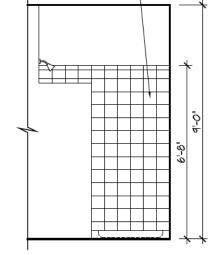




MASTER SHOWER: WALK-IN SHOWER





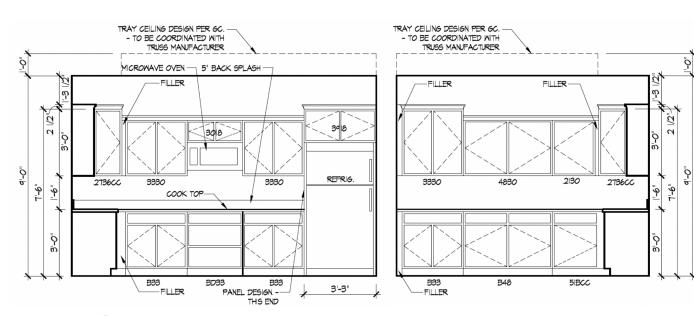



ISSUE DESCRIPTION 01 BUILDER SET 1/14/2024

COMMUNITIES

Epcon Foundation DG

Higharc, Inc. is not an architectural firm nor are the artistic

Bel Haven LLC West Chester, OH.

representations contained herein intended to be construed as readyto-use architectural plans, construction documents, drawings, renderings, or any other similar or related documents. All drawings

are artist's representations only and solely intended to reflect design intent derived exclusively from the home building plans and

associated information, data, and specifications provided by Epcon Foundation DG. Higharc, Inc. is not responsible, nor may it be held

liable for any errors or omissions contained herein or resulting from its usage. Any usage of the representations should be reviewed by local professionals to ensure conformance with local and state codes and be field verified prior to the start of any construction.

PLAN: BH Portico D2 D2+ - 4.5" ELEV: Elevation E - Euro Country

LOT: 131

DRAWING TITLE

DETAILS

SHEET NUMBER

A-401

NOT FOR CONSTRUCTION

© 2024 HIGHARC, INC