

BH 136

7895 White Barn Lane

1 Story Slab

1 small tankless heater

2 Hose bibs - no valves required

2 - tiled showers

Laundry tub

Irrigation system

Humidifier Valve


Gas Furnace , Tankless Heater - NO Fireplace



Epcon Foundation DG

Bel Haven LLC  
West Chester, OH.

Higharc, Inc. is not an architectural firm nor are the artistic representations contained herein intended to be construed as ready-to-use architectural plans, construction documents, drawings, renderings, or any other similar or related documents. All drawings are artist's representations only and solely intended to reflect design intent derived exclusively from the home building plans and associated information, data, and specifications provided by Epcon Foundation DG. Higharc, Inc. is not responsible, nor may it be held liable for any errors or omissions contained herein or resulting from its usage. Any usage of the representations should be reviewed by local professionals to ensure conformance with local and state codes and be field verified prior to the start of any construction.

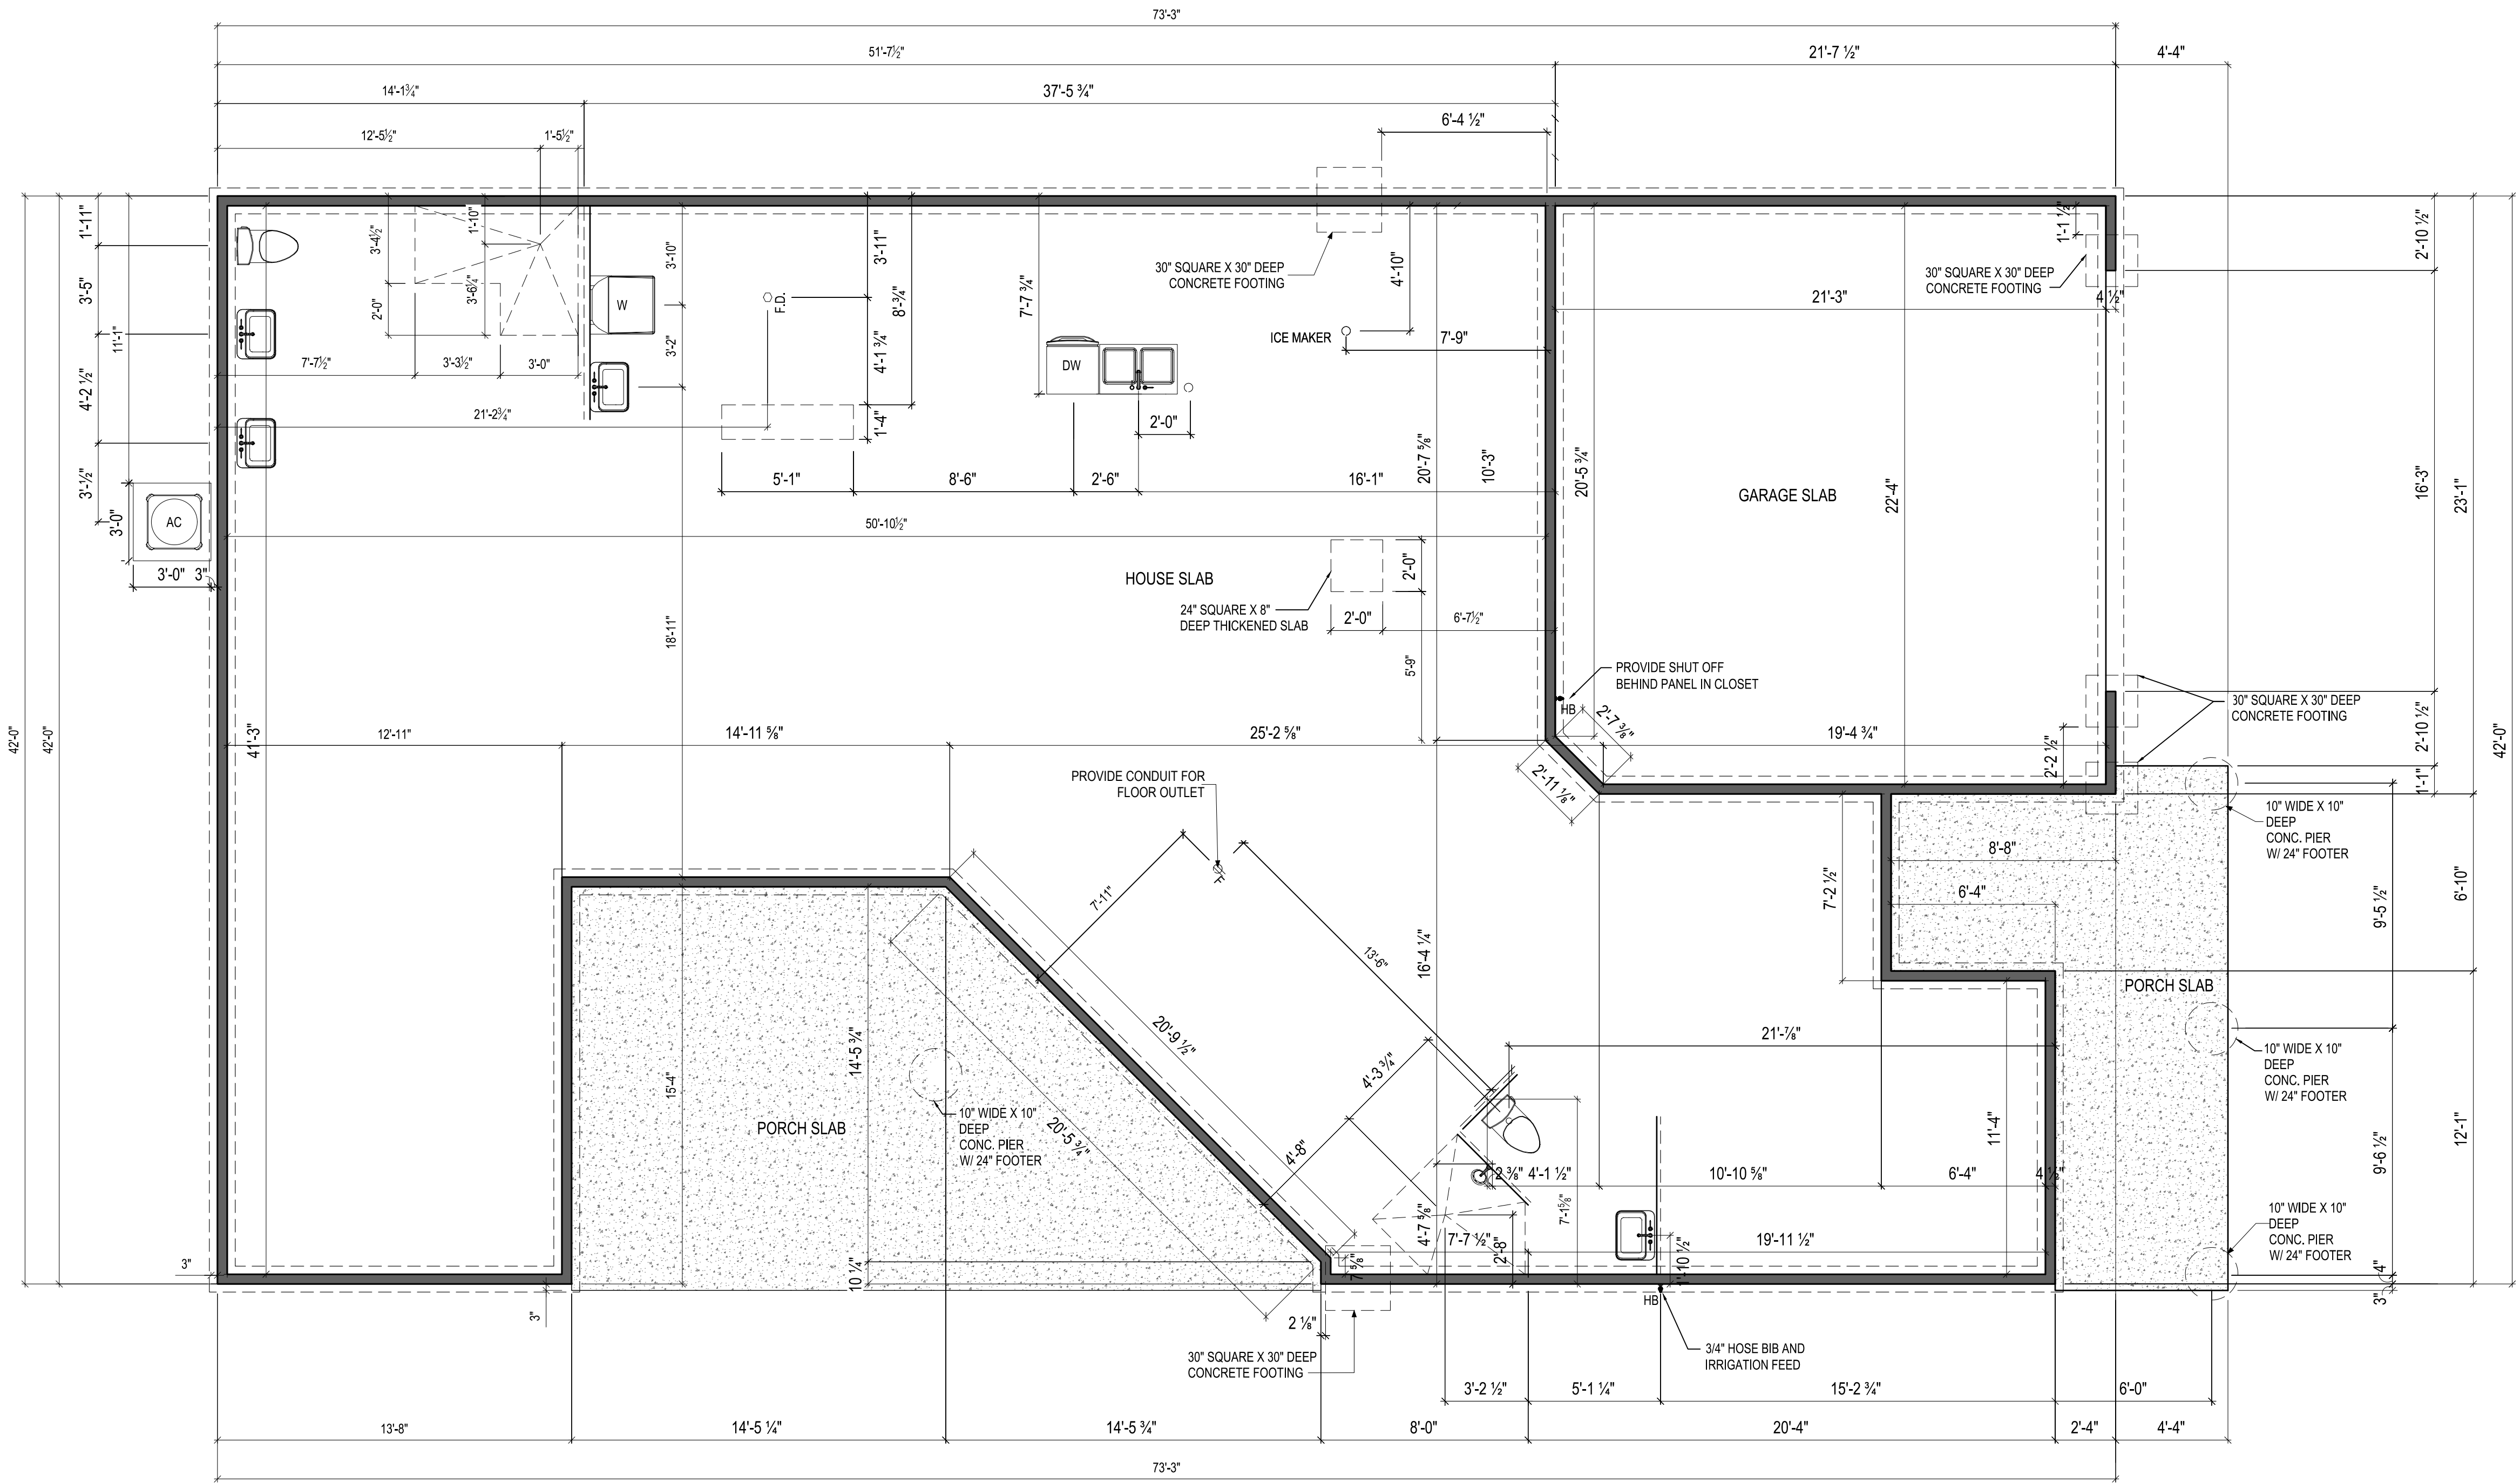

NOTES:  
THICKENED SLAB SHALL BE REINFORCED  
WITH CONTINUOUS (2) #4 REBAR

1  
A-050

FOUNDATION PLAN

1/8" = 1'-0" @ 11" x 17"

PROJECT  
PLAN: BH Promenade Plus D4  
ELEV: Elevation B  
LOT: 136

DRAWING TITLE  
FOUNDATION PLAN

SHEET NUMBER

A-050

NOT FOR CONSTRUCTION

© 2024 HIGHARC, INC.

Higharc, Inc. is not an architectural firm nor are the artistic representations contained herein intended to be construed as ready-to-use architectural plans, construction documents, drawings, renderings, or any other similar or related documents. All drawings are artist's representations only and solely intended to reflect design intent derived exclusively from the home building plans and associated information, data, and specifications provided by Epcon Foundation DG. Higharc, Inc. is not responsible, nor may it be held liable for any errors or omissions contained herein or resulting from its usage. Any usage of the representations should be reviewed by local professionals to ensure conformance with local and state codes and be field verified prior to the start of any construction.

ISSUE	DESCRIPTION	DATE
01	BUILDER SET	10/2/2024

PROJECT  
PLAN: BH Promenade Plus D4  
ELEV: Elevation B  
LOT: 136


DRAWING TITLE  
**FIRST FLOOR  
PLAN**

SHEET NUMBER  
**A-101**


NOT FOR CONSTRUCTION

© 2024 HIGHARC, INC.



NOTES:  
- ARCHED OPENINGS: SPRING POINT @ 7'8" A.A.F.  
TOP OF ARCH 8'-6" ABOVE SPRING POINT.

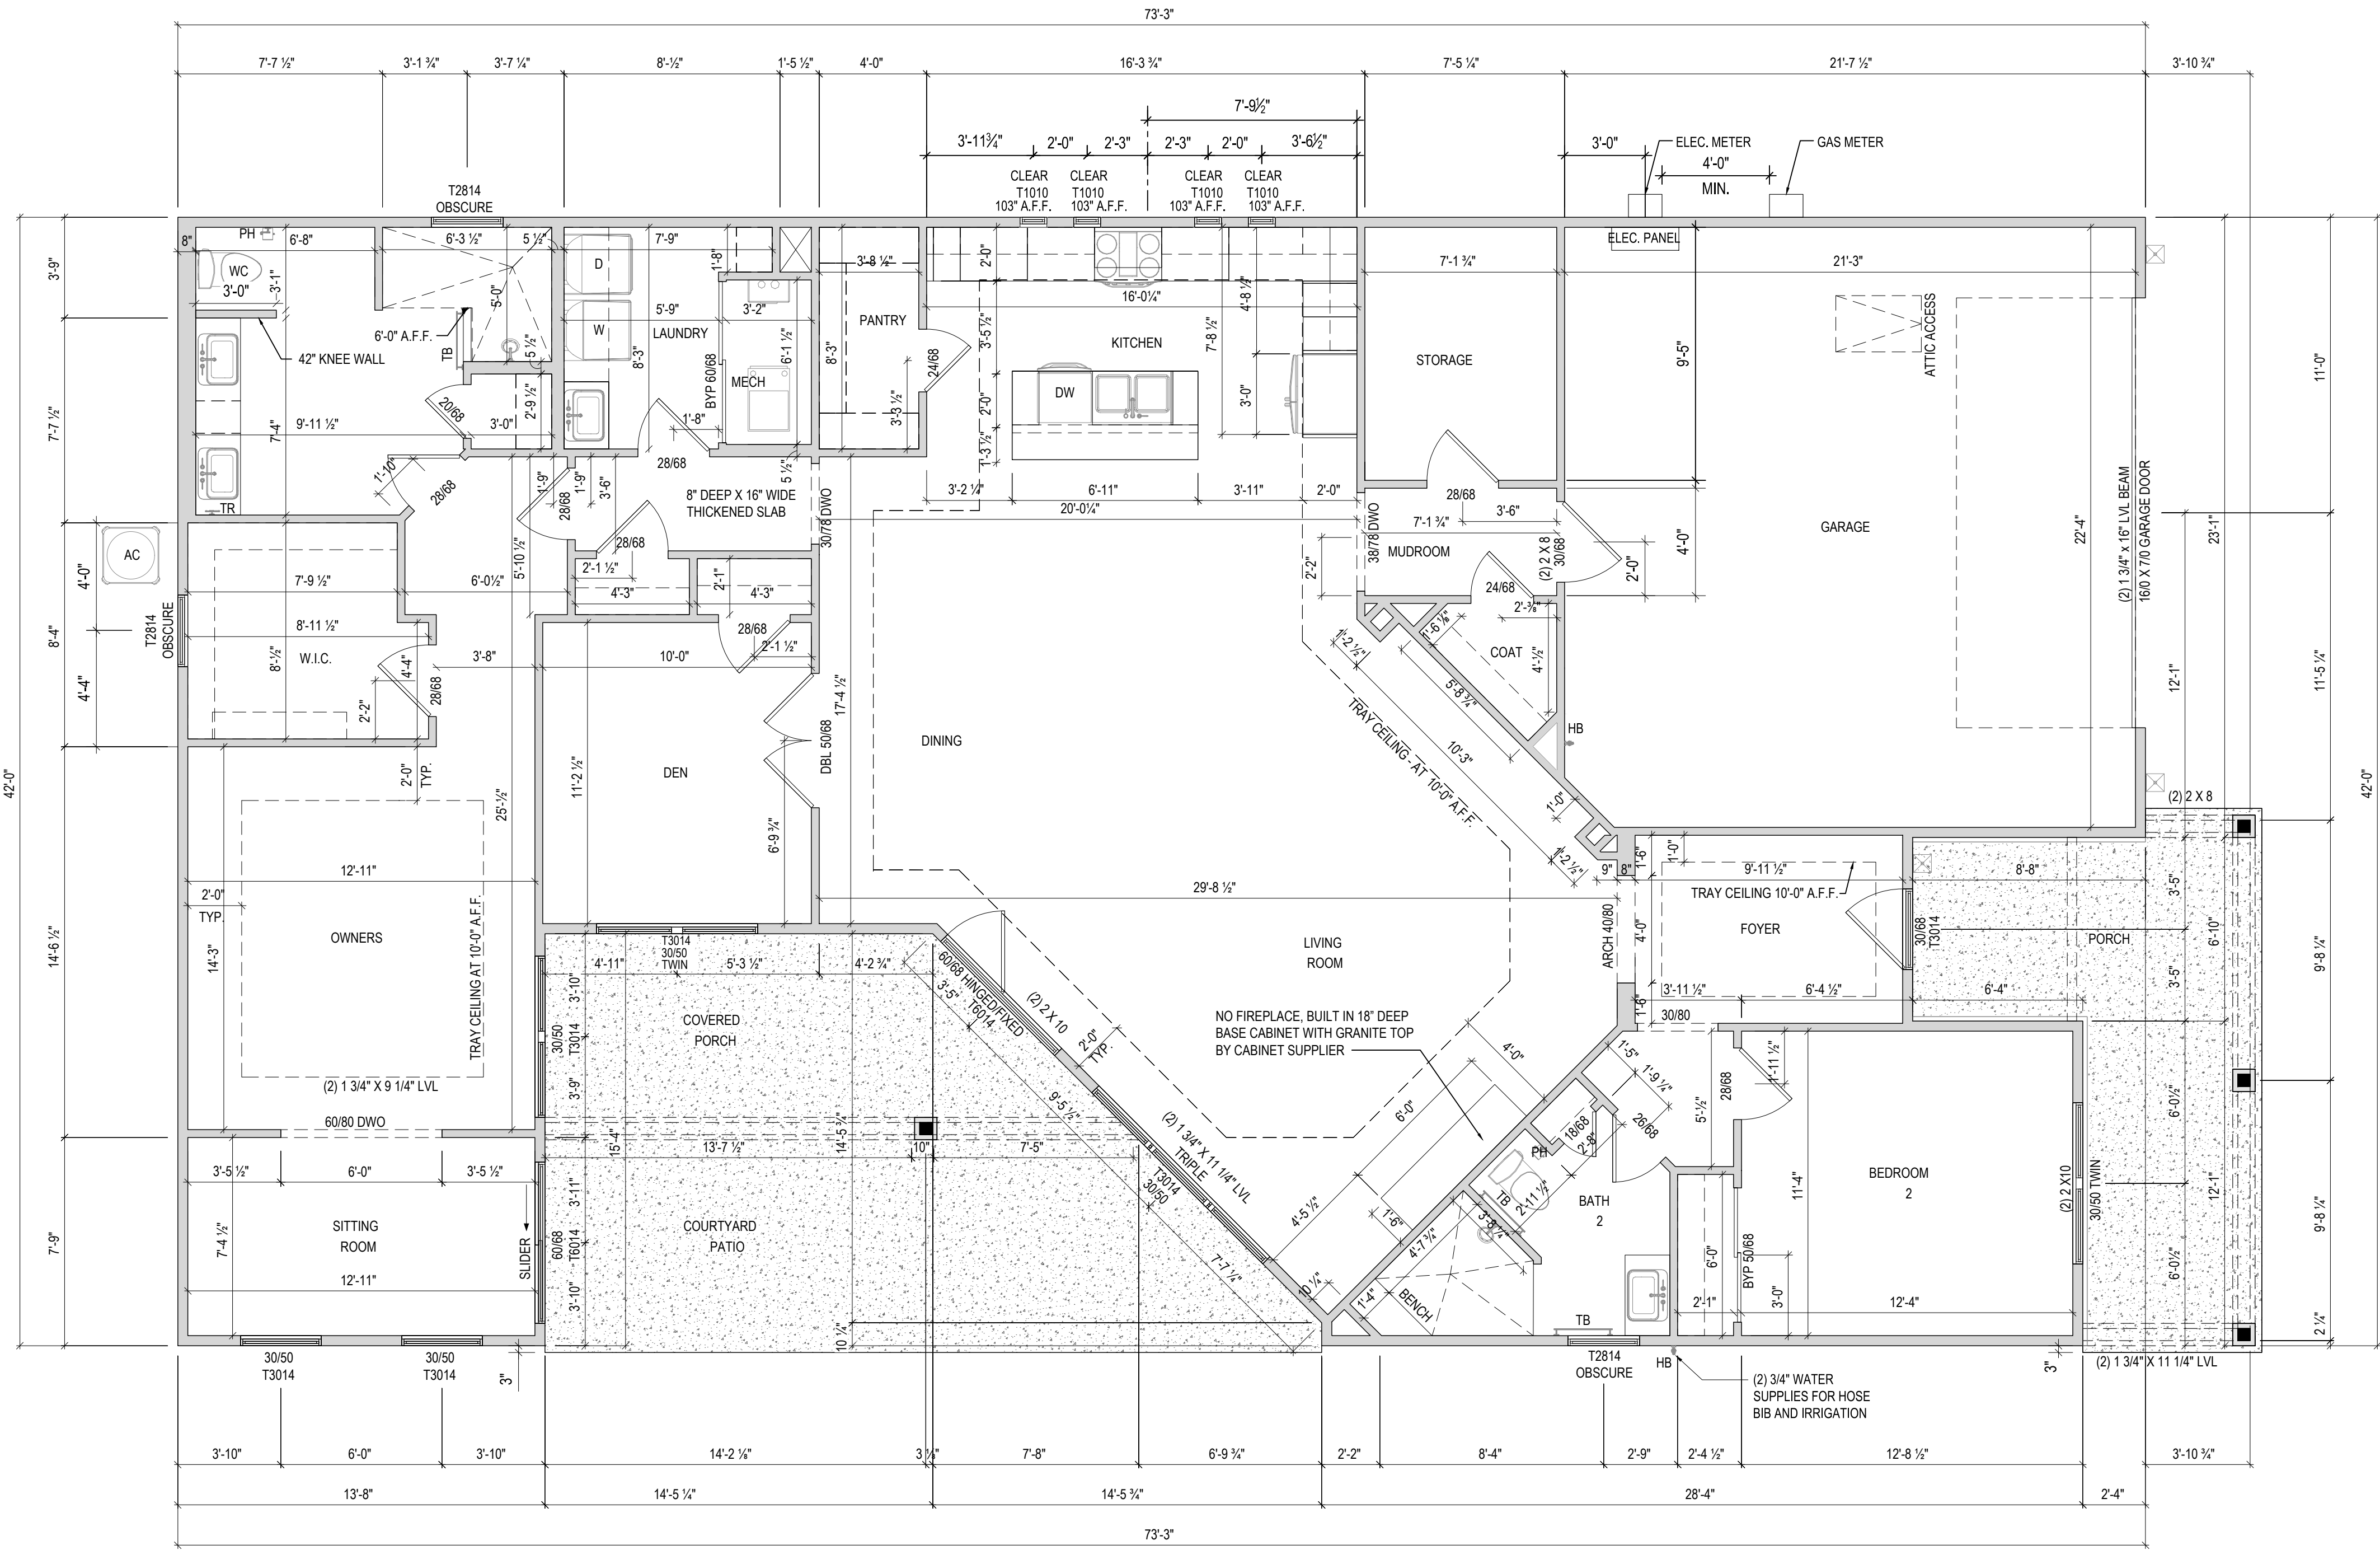




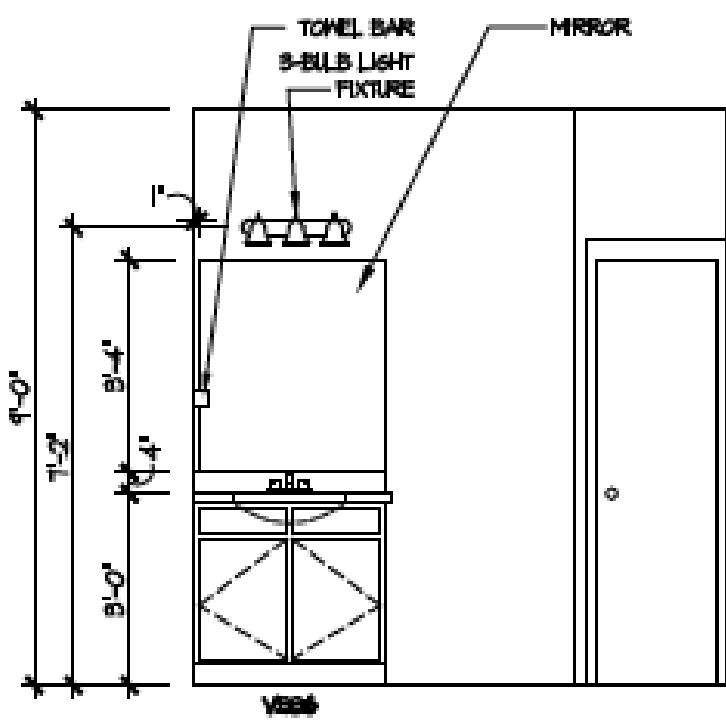


2 Bath 2 - Walk-in Shower  
A-402

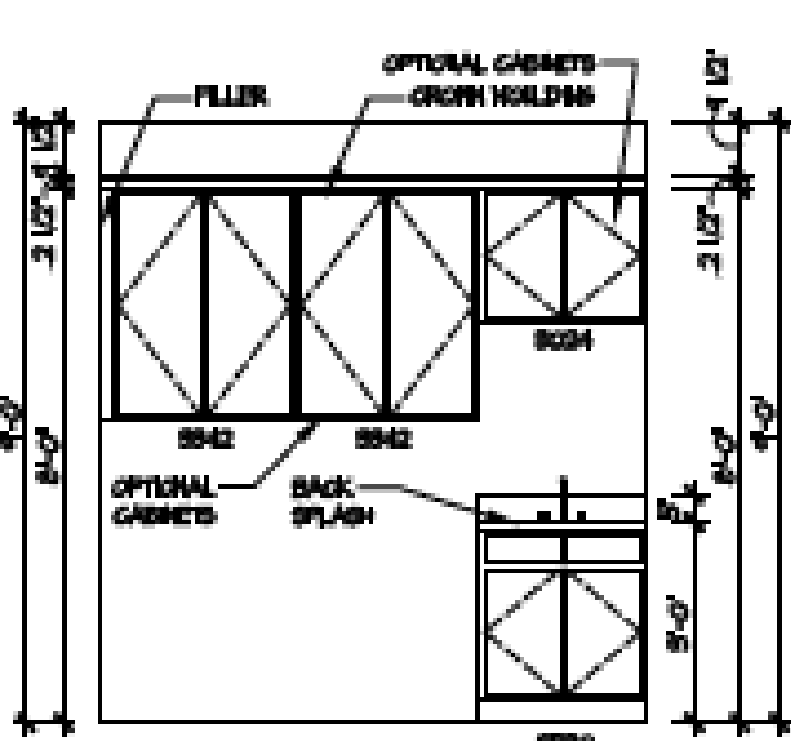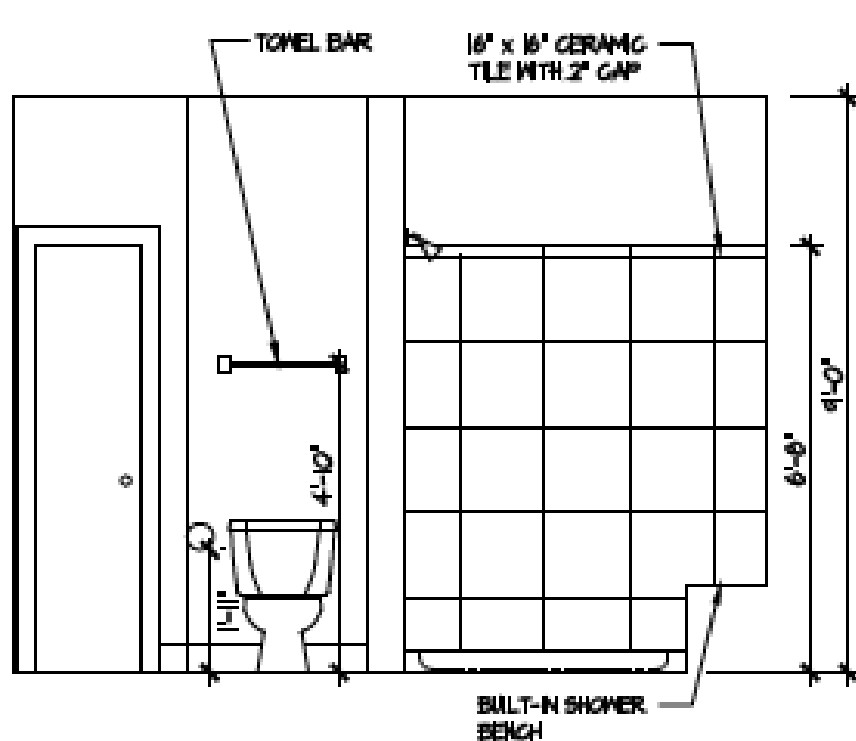


3 Deluxe Laundry  
A-402

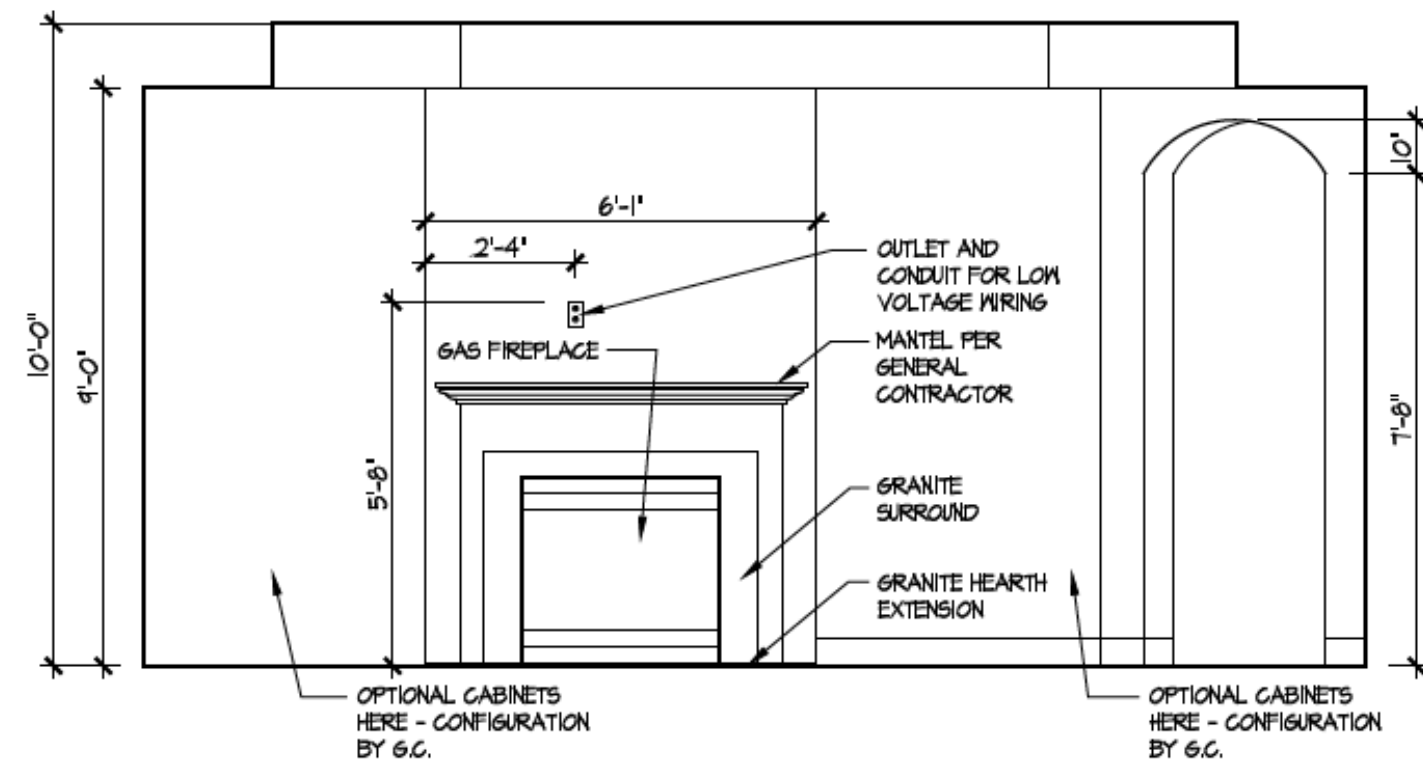


4 Fireplace  
A-402

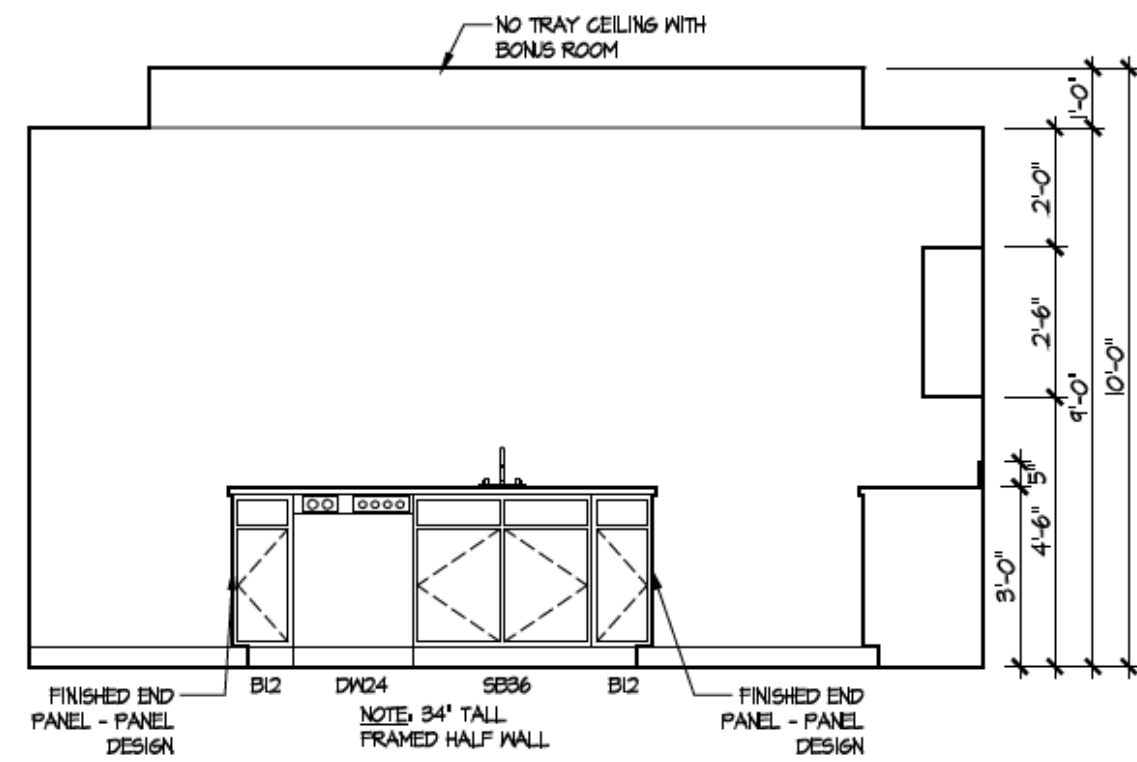


5 Kitchen - Island  
A-402

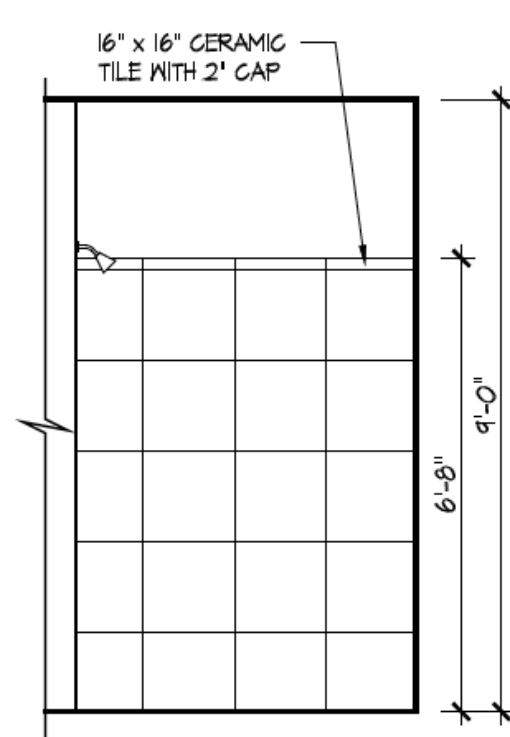


6 Master Bath Shower - Walk-in  
A-402

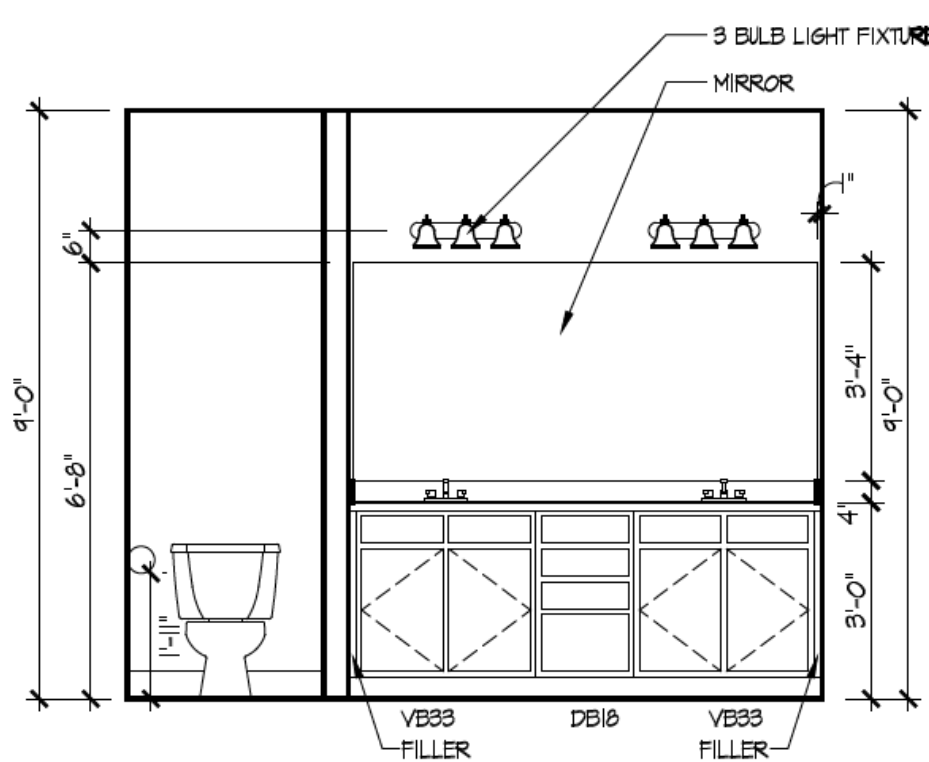

7 Master Bath Vanity  
A-402

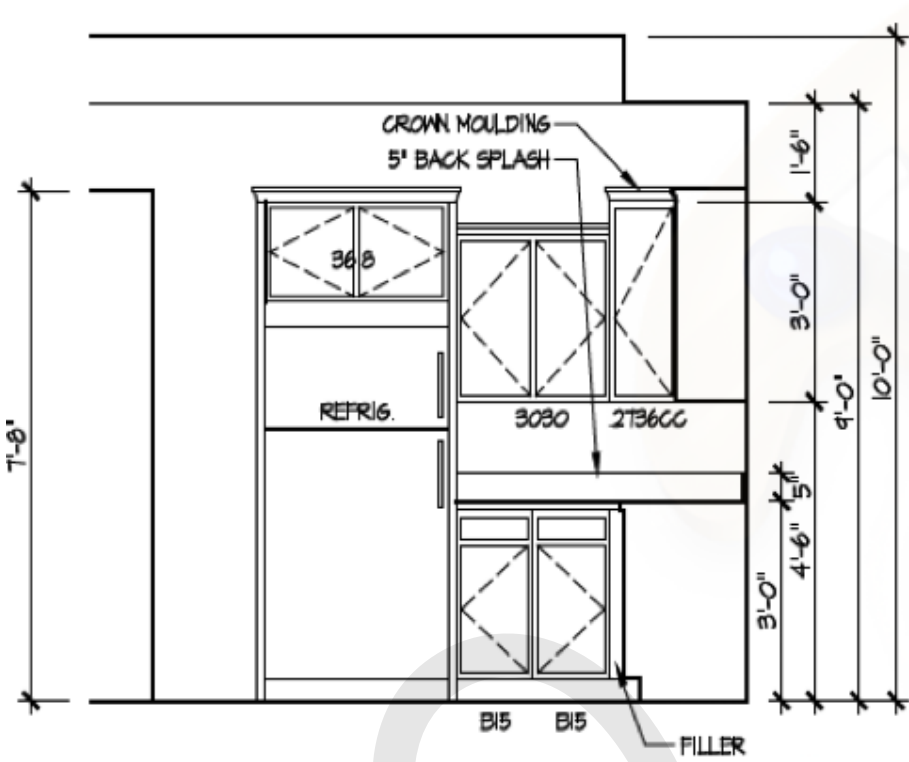

8 Kitchen Staggered Layout  
A-402

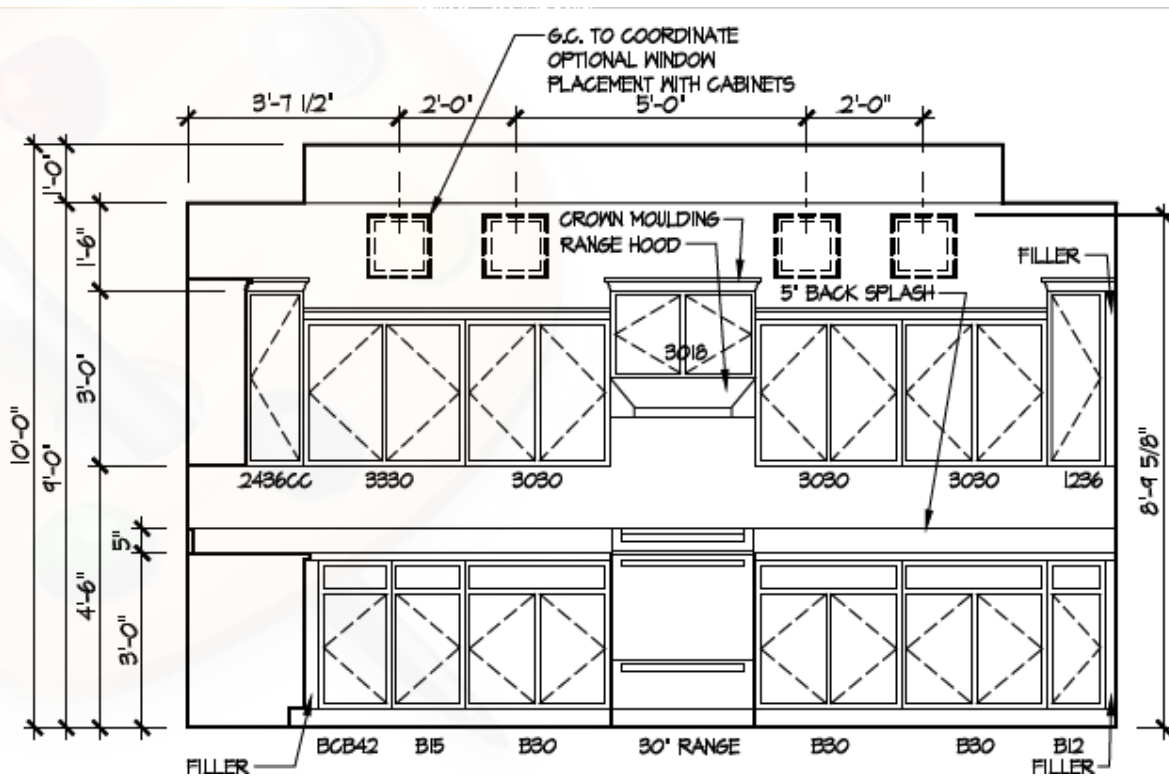

Higharc, Inc. is not an architectural firm nor are the artistic representations contained herein intended to be construed as ready-to-use architectural plans, construction documents, drawings, renderings, or any other similar or related documents. All drawings are artist's representations only and solely intended to reflect design intent derived exclusively from the home building plans and associated information, data, and specifications provided by Epcor Foundation DG. Higharc, Inc. is not responsible, nor may it be held liable for any errors or omissions contained herein or resulting from its usage. Any usage of the representations should be reviewed by local professionals to ensure conformance with local and state codes and be field verified prior to the start of any construction.

ISSUE	DESCRIPTION	DATE
01	BUILDER SET	10/2/2024

PROJECT  
PLAN: BH Promenade Plus D4  
ELEV: Elevation B  
LOT: 136

DRAWING TITLE  
**DETAILS**

SHEET NUMBER  
**A-402**

NOT FOR CONSTRUCTION