

BH 146
4954 Rae Lane

1 story slab
1 small tankless heater
2 Hose bibs - no valves required
1 - tile shower drain
1 - LH tub
Irrigation system
Ice maker
Humidifier valve
Laundry Tub

Gas Furnace , Tankless Heater and Fireplace



BH 146

MASTER PLAN: Palazzo | ELEVATION: Elevation A - Euro Country | COMMUNITY: Bel Haven | LOT NUMBER: 146 | ADDRESS: 4954 Rae Lane, West Chester, Ohio 45069

PLANS POWERED BY HIGHARC	
PROJECT SUMMARY	
BUILDING AREA	
CONDITIONED AREA	
FIRST FLOOR SF	1843 SF
TOTAL CONDITIONED AREA :	1843 SF
TOTAL GARAGE AREA :	
	485 SF
FRONT PORCH AND PORTICO AREA :	72 SF
REAR PORCH AREA :	0 SF
PATIO AREA :	328 SF

GENERAL NOTES
ONLY LOCATION SPECIFIC OPTIONS ARE SHOWN ON THESE DRAWINGS. PLEASE REFER TO OPTION SUMMARY AND/OR PURCHASE ORDERS FOR A COMPLETE LISTING OF OPTIONS.
DESIGN CRITERIA:
NUMBER OF STORIES: 1
BUILDING WIDTH: 41'-8"
BUILDING DEPTH: 67'-11"
BUILDING HEIGHT: 20'-8 7/8"
GOVERNMENTAL CODES AND STANDARDS
HOME TO BE BUILT TO CONFORM TO ALL APPLICABLE LOCAL CODES, PRACTICES AND STANDARDS.
BUILDING CODE ANALYSIS / DESIGN CRITERIA
HOME TO BE BUILT TO 2019 RESIDENTIAL CODE OF OHIO STANDARDS

GRAPHIC SYMBOLS & LEGEND	
	FIRST FLOOR EL. 0'-0"
	ROOF SLOPE
	SD
	SD / CO

SHEET INDEX	
COVER	A-000
SCHEDULES	A-010
GENERAL NOTES (BH)	A-020
FOUNDATION PLAN	A-050
FIRST FLOOR PLAN	A-101
ROOF PLAN	A-120
FRONT / BACK ELEVATION	A-200
LEFT / RIGHT ELEVATION	A-201
BELHAVEN DETAILS	A-401
BELHAVEN DETAILS	A-402
BELHAVEN DETAILS	A-403
BELHAVEN DETAILS	A-404
PERSPECTIVE VIEWS	A-900
FIRST FLOOR ELECTRICAL PLAN	E-101
SHEAR WALL PLAN	S-100
SHEAR WALL DETAILS	S-101

Higharc, Inc. is not an architectural firm nor are the artistic representations contained herein intended to be construed as ready-to-use architectural plans, construction documents, drawings, renderings, or any other similar or related documents. All drawings are artist's representations only and solely intended to reflect design intent derived exclusively from the home building plans and associated information, data, and specifications provided by Epcon Foundation DG. Higharc, Inc. is not responsible, nor may it be held liable for any errors or omissions contained herein or resulting from its usage. Any usage of the representations should be reviewed by local professionals to ensure conformance with local and state codes and be field verified prior to the start of any construction.

ISSUE	DESCRIPTION	DATE
01	BUILDER SET	11/17/2024

PROJECT
PLAN: Master Palazzo D1 - 4"
ELEV: Elevation A - Euro Country
LOT: 146

DRAWING TITLE
COVER

SHEET NUMBER
A-000



Bel Haven LLC
West Chester, OH

© 2024 HIGHARC, INC.

PROJECT

PLAN: Master Palazzo D1 - 4"

ELEV: Elevation A - Euro Country

LOT: 146

SHEET NUMBER


NOT FOR CONSTRUCTION




1/8" = 1'-0" @ 11" x 17"


- NOTES:
- 1.) ARCHED OPENINGS: SPRING POINT @ 7'8" A.A.F. TOP OF ARCH 8'-6" ABOVE SPRING POINT.
 - 2.) WINDOWS R.O. HEAD HEIGHT TO BE 8'-0" A.F.F. U.N.O.
 - 3.) DISTANCE BETWEEN GROUPED WINDOWS SHALL BE 4'-1/2".

Higharc, Inc. is not an architectural firm nor are the artistic representations contained herein intended to be construed as ready-to-use architectural plans, construction documents, drawings, renderings, or any other similar or related documents. All drawings are artist's representations only and solely intended to reflect design intent derived exclusively from the home building plans and associated information, data, and specifications provided by Epcon Foundation DG. Higharc, Inc. is not responsible, nor may it be held liable for any errors or omissions contained herein or resulting from its usage. Any usage of the representations should be reviewed by local professionals to ensure conformance with local and state codes and be field verified prior to the start of any construction.

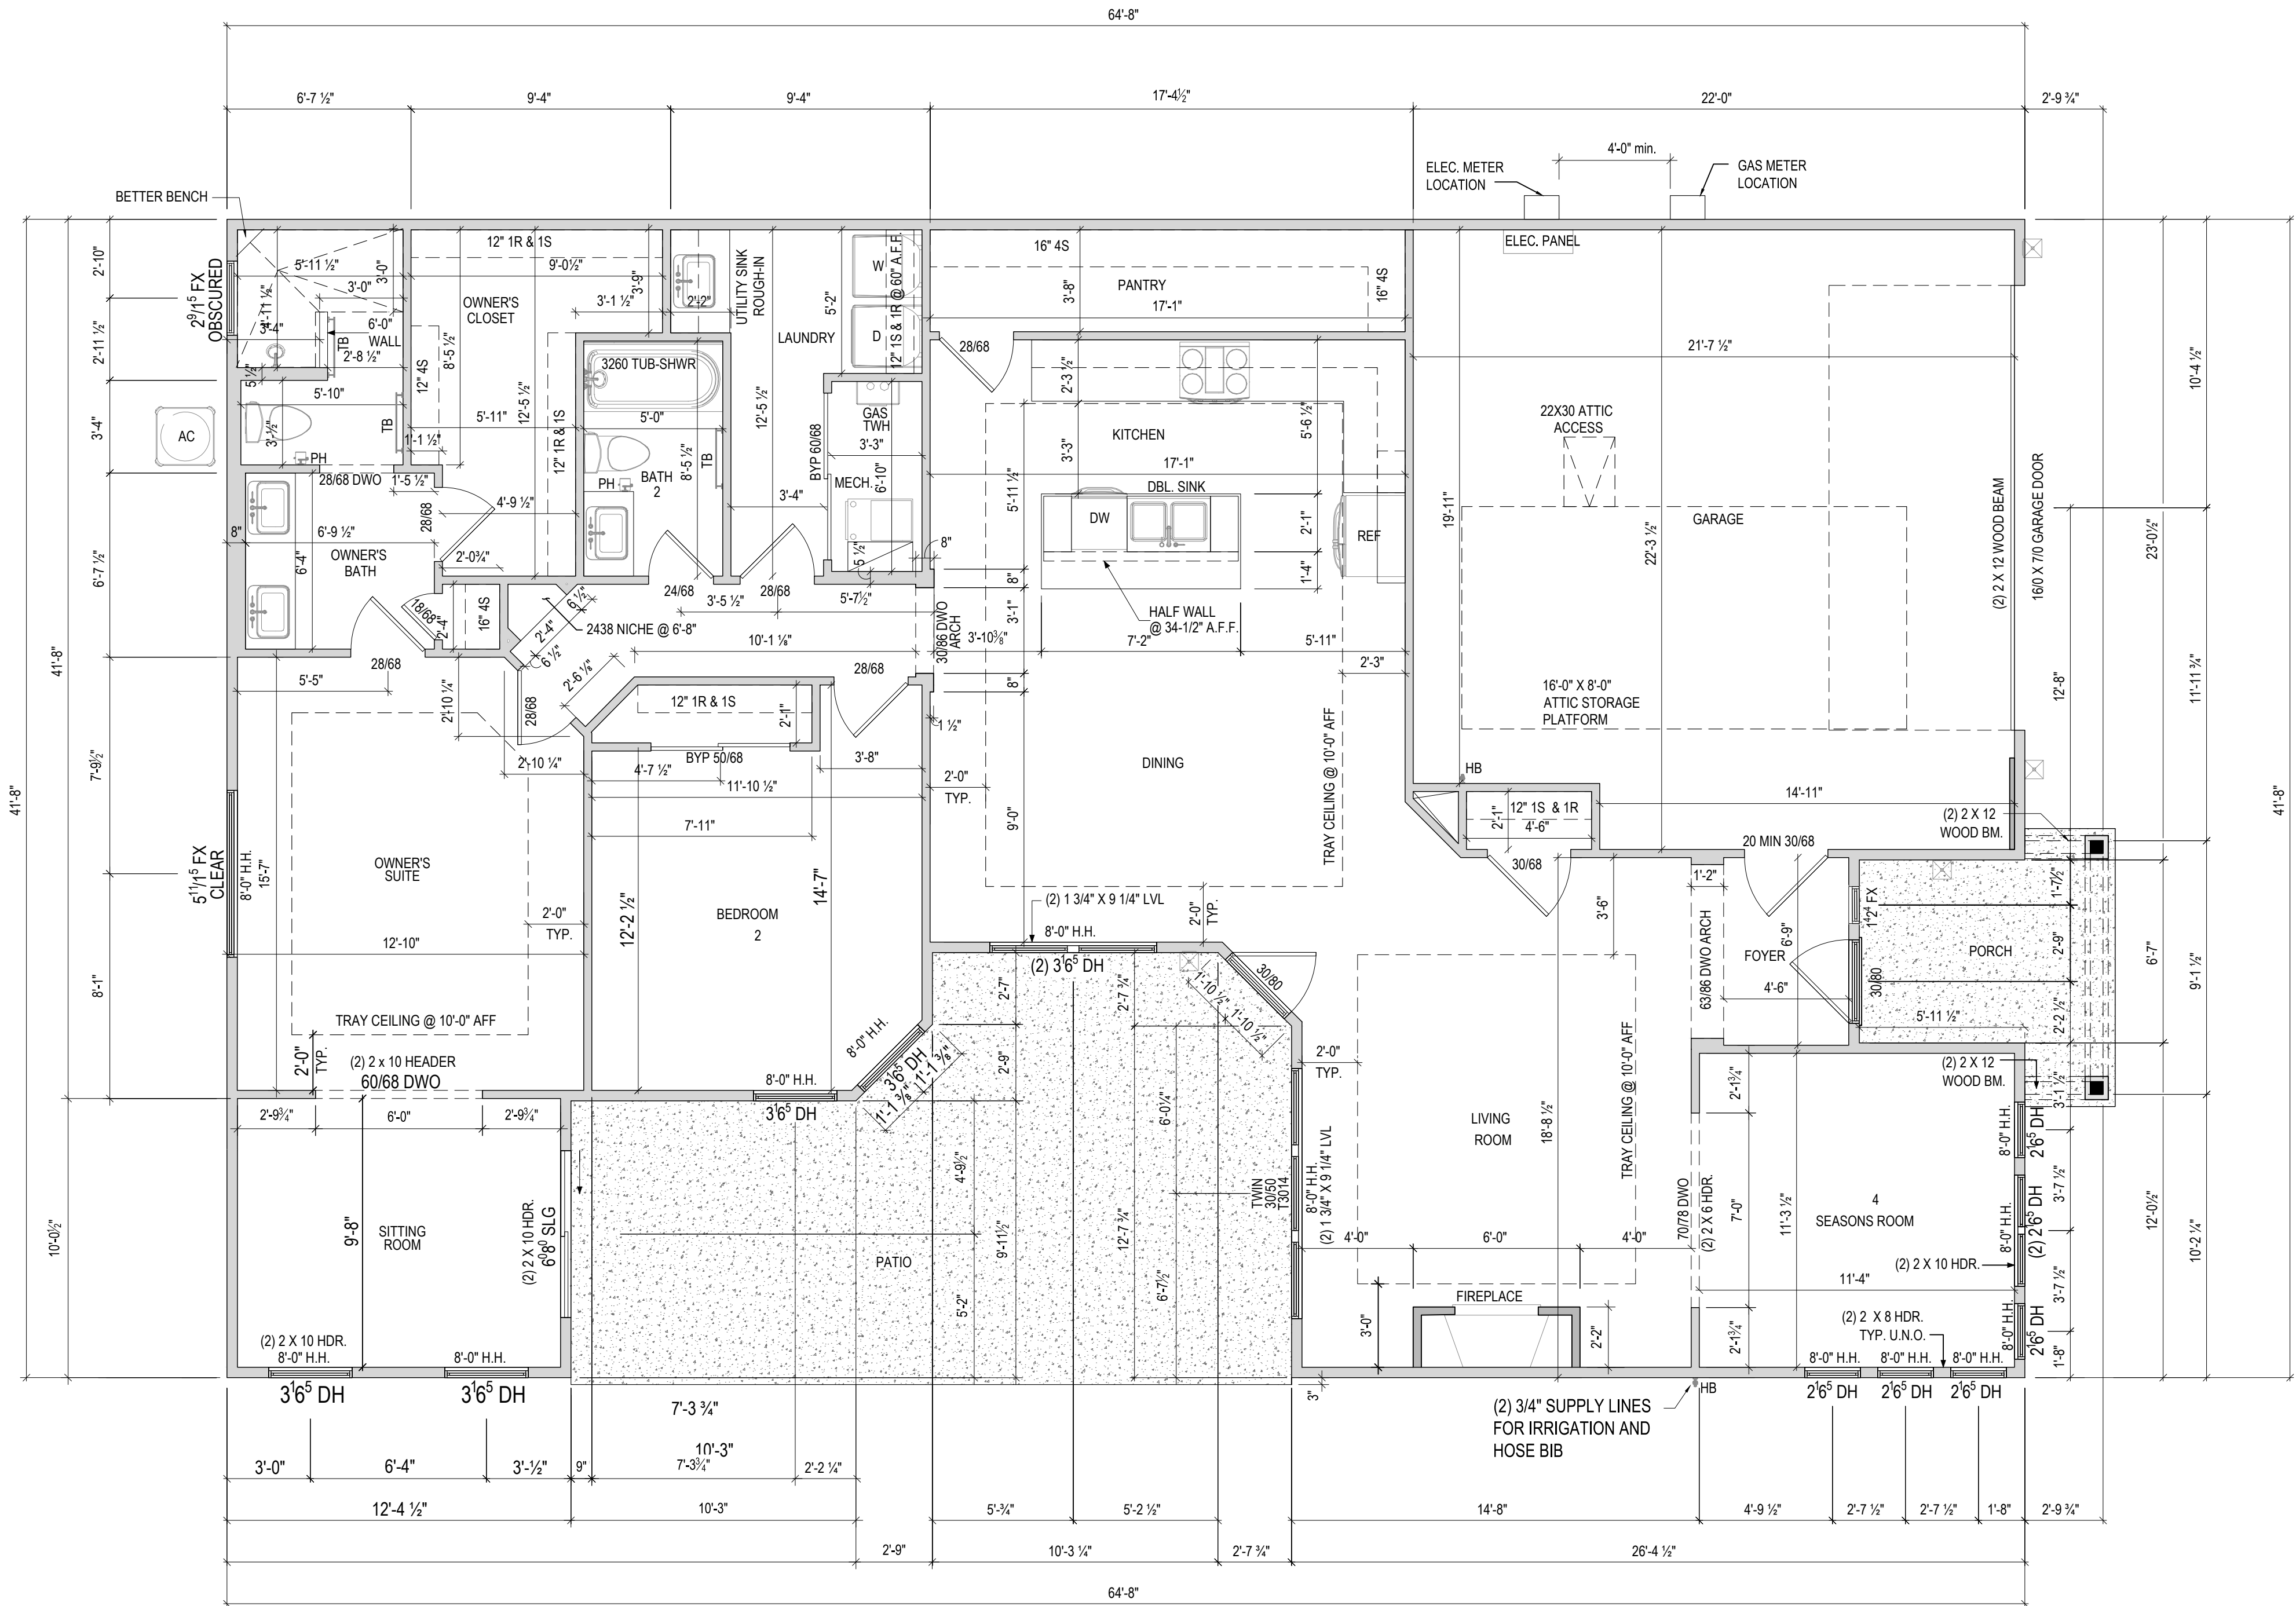


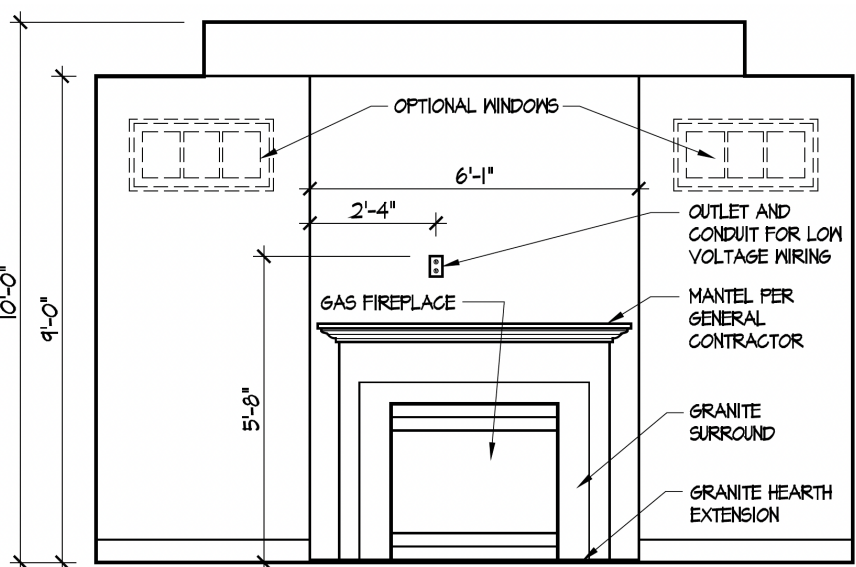


4 FIREPLACE
A-404

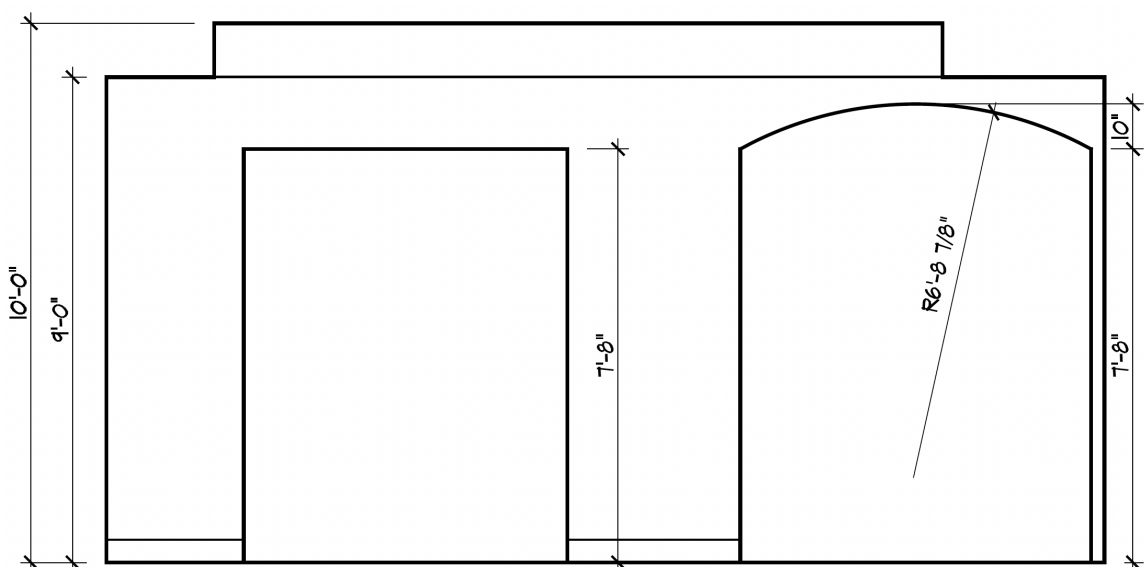


5 LIVING ROOM ELEVATION
A-404

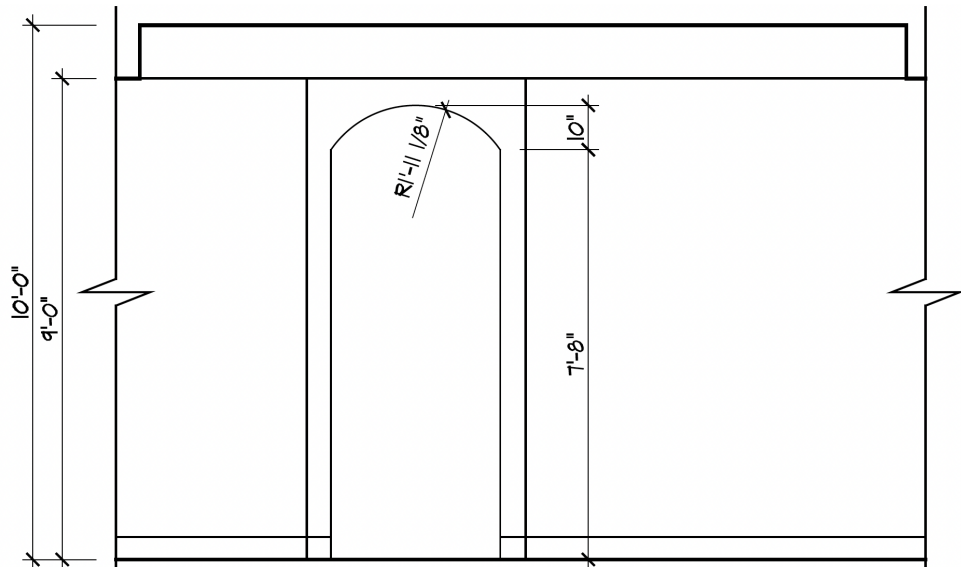


6 DINING ROOM ELEVATION
A-404

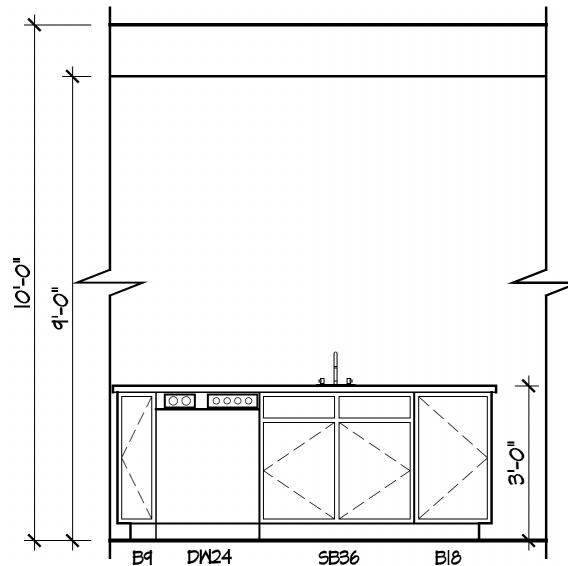


7 KITCHEN ISLAND
A-404

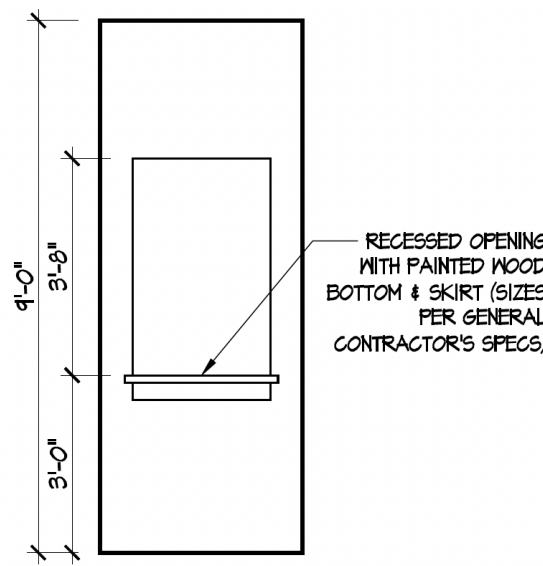


8 MASTER FOYER ELEVATION
A-404

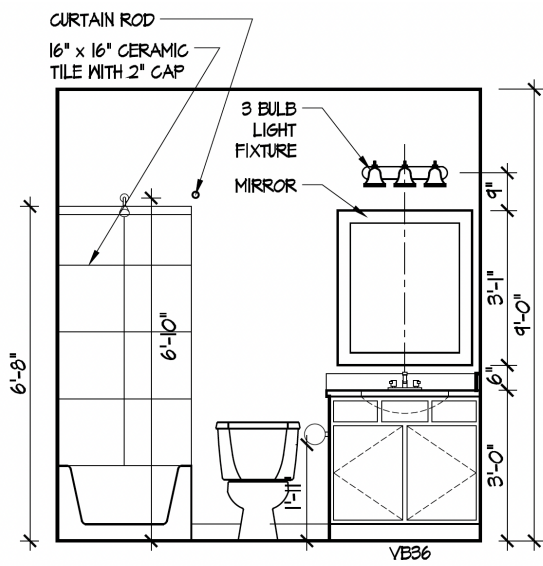


9 HALL BATH
A-404

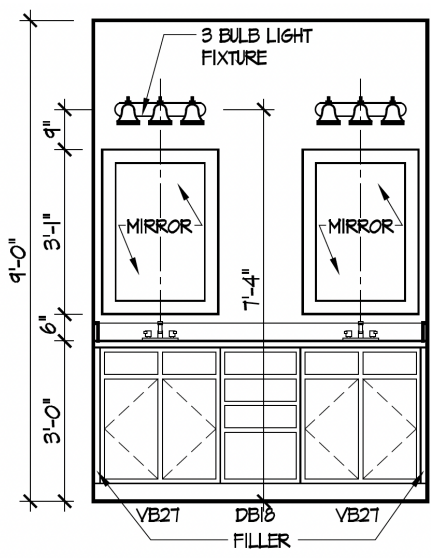

10 MASTER VANITY
A-404

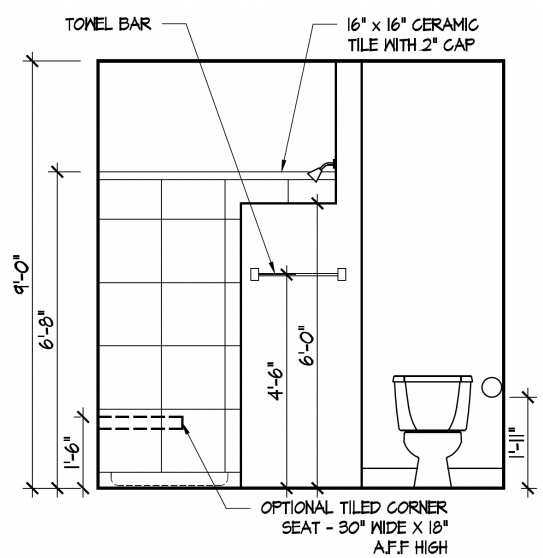

11 MASTER SHOWER L
A-404

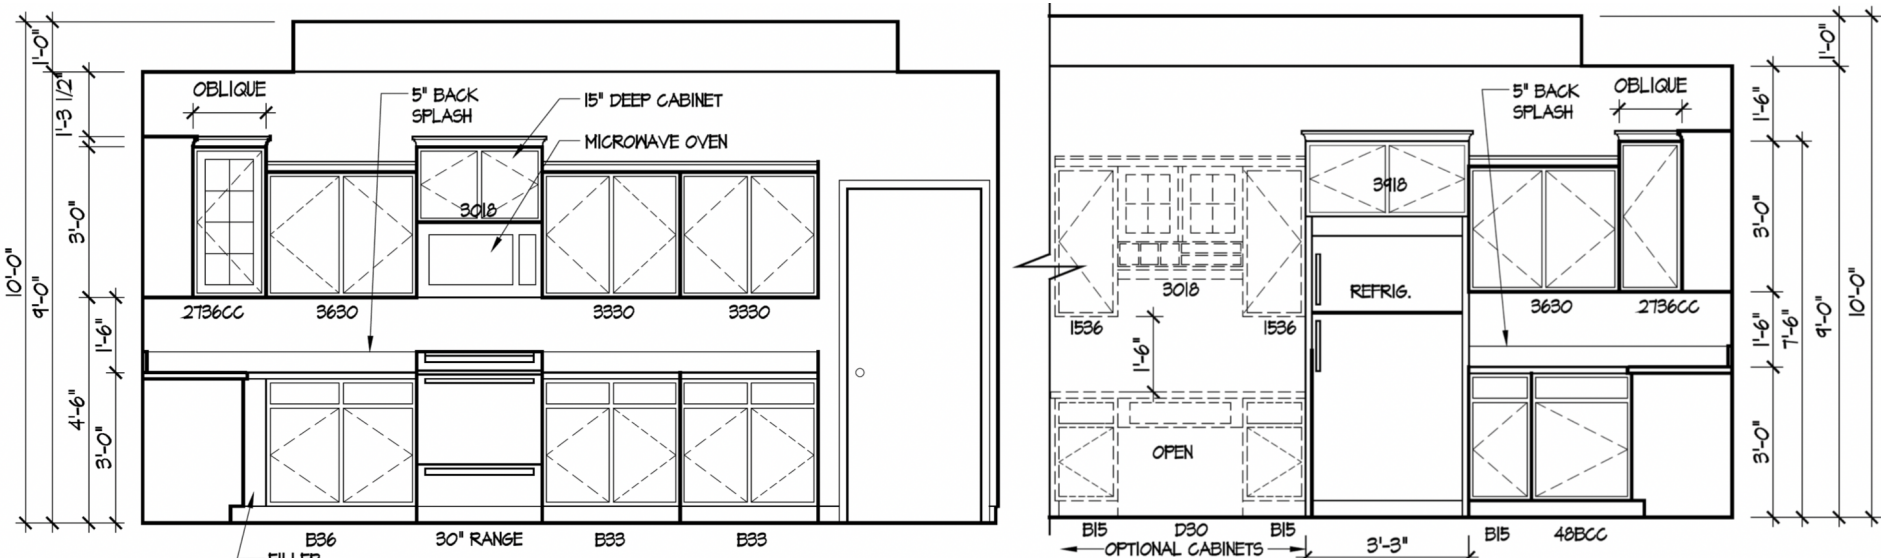

12 STANDARD KITCHEN (w/o Bonus)
A-404



Epcon Foundation DG

Bel Haven LLC
West Chester, OH.

Higharc, Inc. is not an architectural firm nor are the artistic representations contained herein intended to be construed as ready-to-use architectural plans, construction documents, drawings, renderings, or any other similar or related documents. All drawings are artist's representations only and solely intended to reflect design intent derived exclusively from the home building plans and associated information, data, and specifications provided by Epcon Foundation DG. Higharc, Inc. is not responsible, nor may it be held liable for any errors or omissions contained herein or resulting from its usage. Any usage of the representations should be reviewed by local professionals to ensure conformance with local and state codes and be field verified prior to the start of any construction.

ISSUE	DESCRIPTION	DATE
01	BUILDER SET	11/17/2024

PROJECT
PLAN: Master Palazzo D1 - 4"
ELEV: Elevation A - Euro Country
LOT: 146

DRAWING TITLE
BELHAVEN DETAILS

SHEET NUMBER

A-404

NOT FOR CONSTRUCTION

© 2024 HIGHARC, INC.