BH 161 4979 Rae Lane

1 story slab

1 small tankless heater

2 Hose bibs - no valves required

1 - tiled shower

1 - LH Tub

Irrigation system

Ice maker

Humidifier valve

Gas Furnace, Tankless Heater and Fireplace



BH 161

MASTER PLAN: Portico Plus | ELEVATION: Elevation E - Euro Country | COMMUNITY: Bel Haven | LOT NUMBER: 161 | ADDRESS: 4979 Rae Lane, West Chester, Ohio 45069

PLANS POWERED BY HIGHARC

PROJECT SUMMARY	GENERAL NOTES	
BUILDING AREA	ONLY LOCATION SPECIFIC OPTIONS SUMMARY AND/OR PURCHASE ORE	
CONDITIONED AREA		
FIRST FLOOR SF	1921 SF	
TOTAL CONDITIONED AREA :	1921 SF DESIGN CRITERIA:	
	NUMBER OF STORIES: 1	
TOTAL CARACE AREA	BUILDING WIDTH: 42'-0"	
TOTAL GARAGE AREA :	532 SF BUILDING DEPTH: 79'-10"	
FRONT PORCH AND PORTICO AREA:	314 SF BUILDING HEIGHT: 23'-10 1/4"	
REAR PORCH AREA :	31 SF	
PATIO AREA :	275 SF	
	GOVERNMENTAL CODE	SA
	HOME TO BE BUILT TO CONFORM T PRACTICES AND STANDARDS.	O Al
	DI III DINIO CODE ANIAL VI	$\overline{}$

ı	
	ONLY LOCATION SPECIFIC OPTIONS ARE SHOWN ON THESE DRAWINGS. PLEASE REFER TO OPTION SUMMARY AND/OR PURCHASE ORDERS FOR A COMPLETE LISTING OF OPTIONS.
	DESIGN CRITERIA: NUMBER OF STORIES: 1 BUILDING WIDTH: 42'-0" BUILDING DEPTH: 79'-10" BUILDING HEIGHT: 23'-10 1/4"
	GOVERNMENTAL CODES AND STANDARDS
	HOME TO BE BUILT TO CONFORM TO ALL APPLICABLE LOCAL CODES, PRACTICES AND STANDARDS.
	BUILDING CODE ANALYSIS / DESIGN CRITERIA
	HOME TO BE BUILOT TO 2019 RESIDENTIAL CODE OF OHIO STANDARDS

GRAPHIC SYMBOLS & LEGEND	
FIRST FLOOR EL. 0'-0"	ELEVATION MARKER
SLOPE 4:12	ROOF SLOPE
SDSD	SD
⊙ _{S/CO}	SD/CO

SHEET INDEX		
COVER	A-000	PROJECT
SCHEDULES	A-010	PLAN: BH Portico D2 I
GENERAL NOTES	A-020	ELEV: Elevation E - Eu
FOUNDATION PLAN	A-050	LOT: 161
FIRST FLOOR PLAN	A-101	
ROOF PLAN	A-120	
FRONT / BACK ELEVATION	A-200	
LEFT / RIGHT ELEVATION	A-201	
DETAILS	A-401	
DETAILS	A-402	
DETAILS	A-403	DRAWING TITLE
DETAILS	A-404	COVER
DETAILS	A-405	COVER
PERSPECTIVE VIEWS	A-900	
FIRST FLOOR ELECTRICAL PLAN	E-101	
SHEAR WALL PLAN	S-100	
SHEAR WALL DETAILS	S-101	
		SHEET NUMBER
		A-000

EPCON® COMMUNITIES

Epcon Foundation DG

Bel Haven LLC West Chester, OH.


Higharc, Inc. is not an architectural firm nor are the artistic representations contained herein intended to be construed as ready-to-use architectural plans, construction documents, drawings, renderings, or any other similar or related documents. All drawings are artist's representations only and solely intended to reflect design intent derived exclusively from the home building plans and associated information, data, and specifications provided by Epcon Foundation DG. Higharc, Inc. is not responsible, nor may it be held liable for any errors or omissions contained herein or resulting from its usage. Any usage of the representations should be reviewed by local professionals to ensure conformance with local and state codes and be field verified prior to the start of any construction.

PROJECT
PLAN: BH Portico D2 D2+ - 4.5"
ELEV: Elevation E - Euro Country
LOT: 161
DRAWING TITLE
COVER
SHEET NUMBER

© 2025 HIGHARC, INC

ISSUE DESCRIPTION

01 BUILDER SET

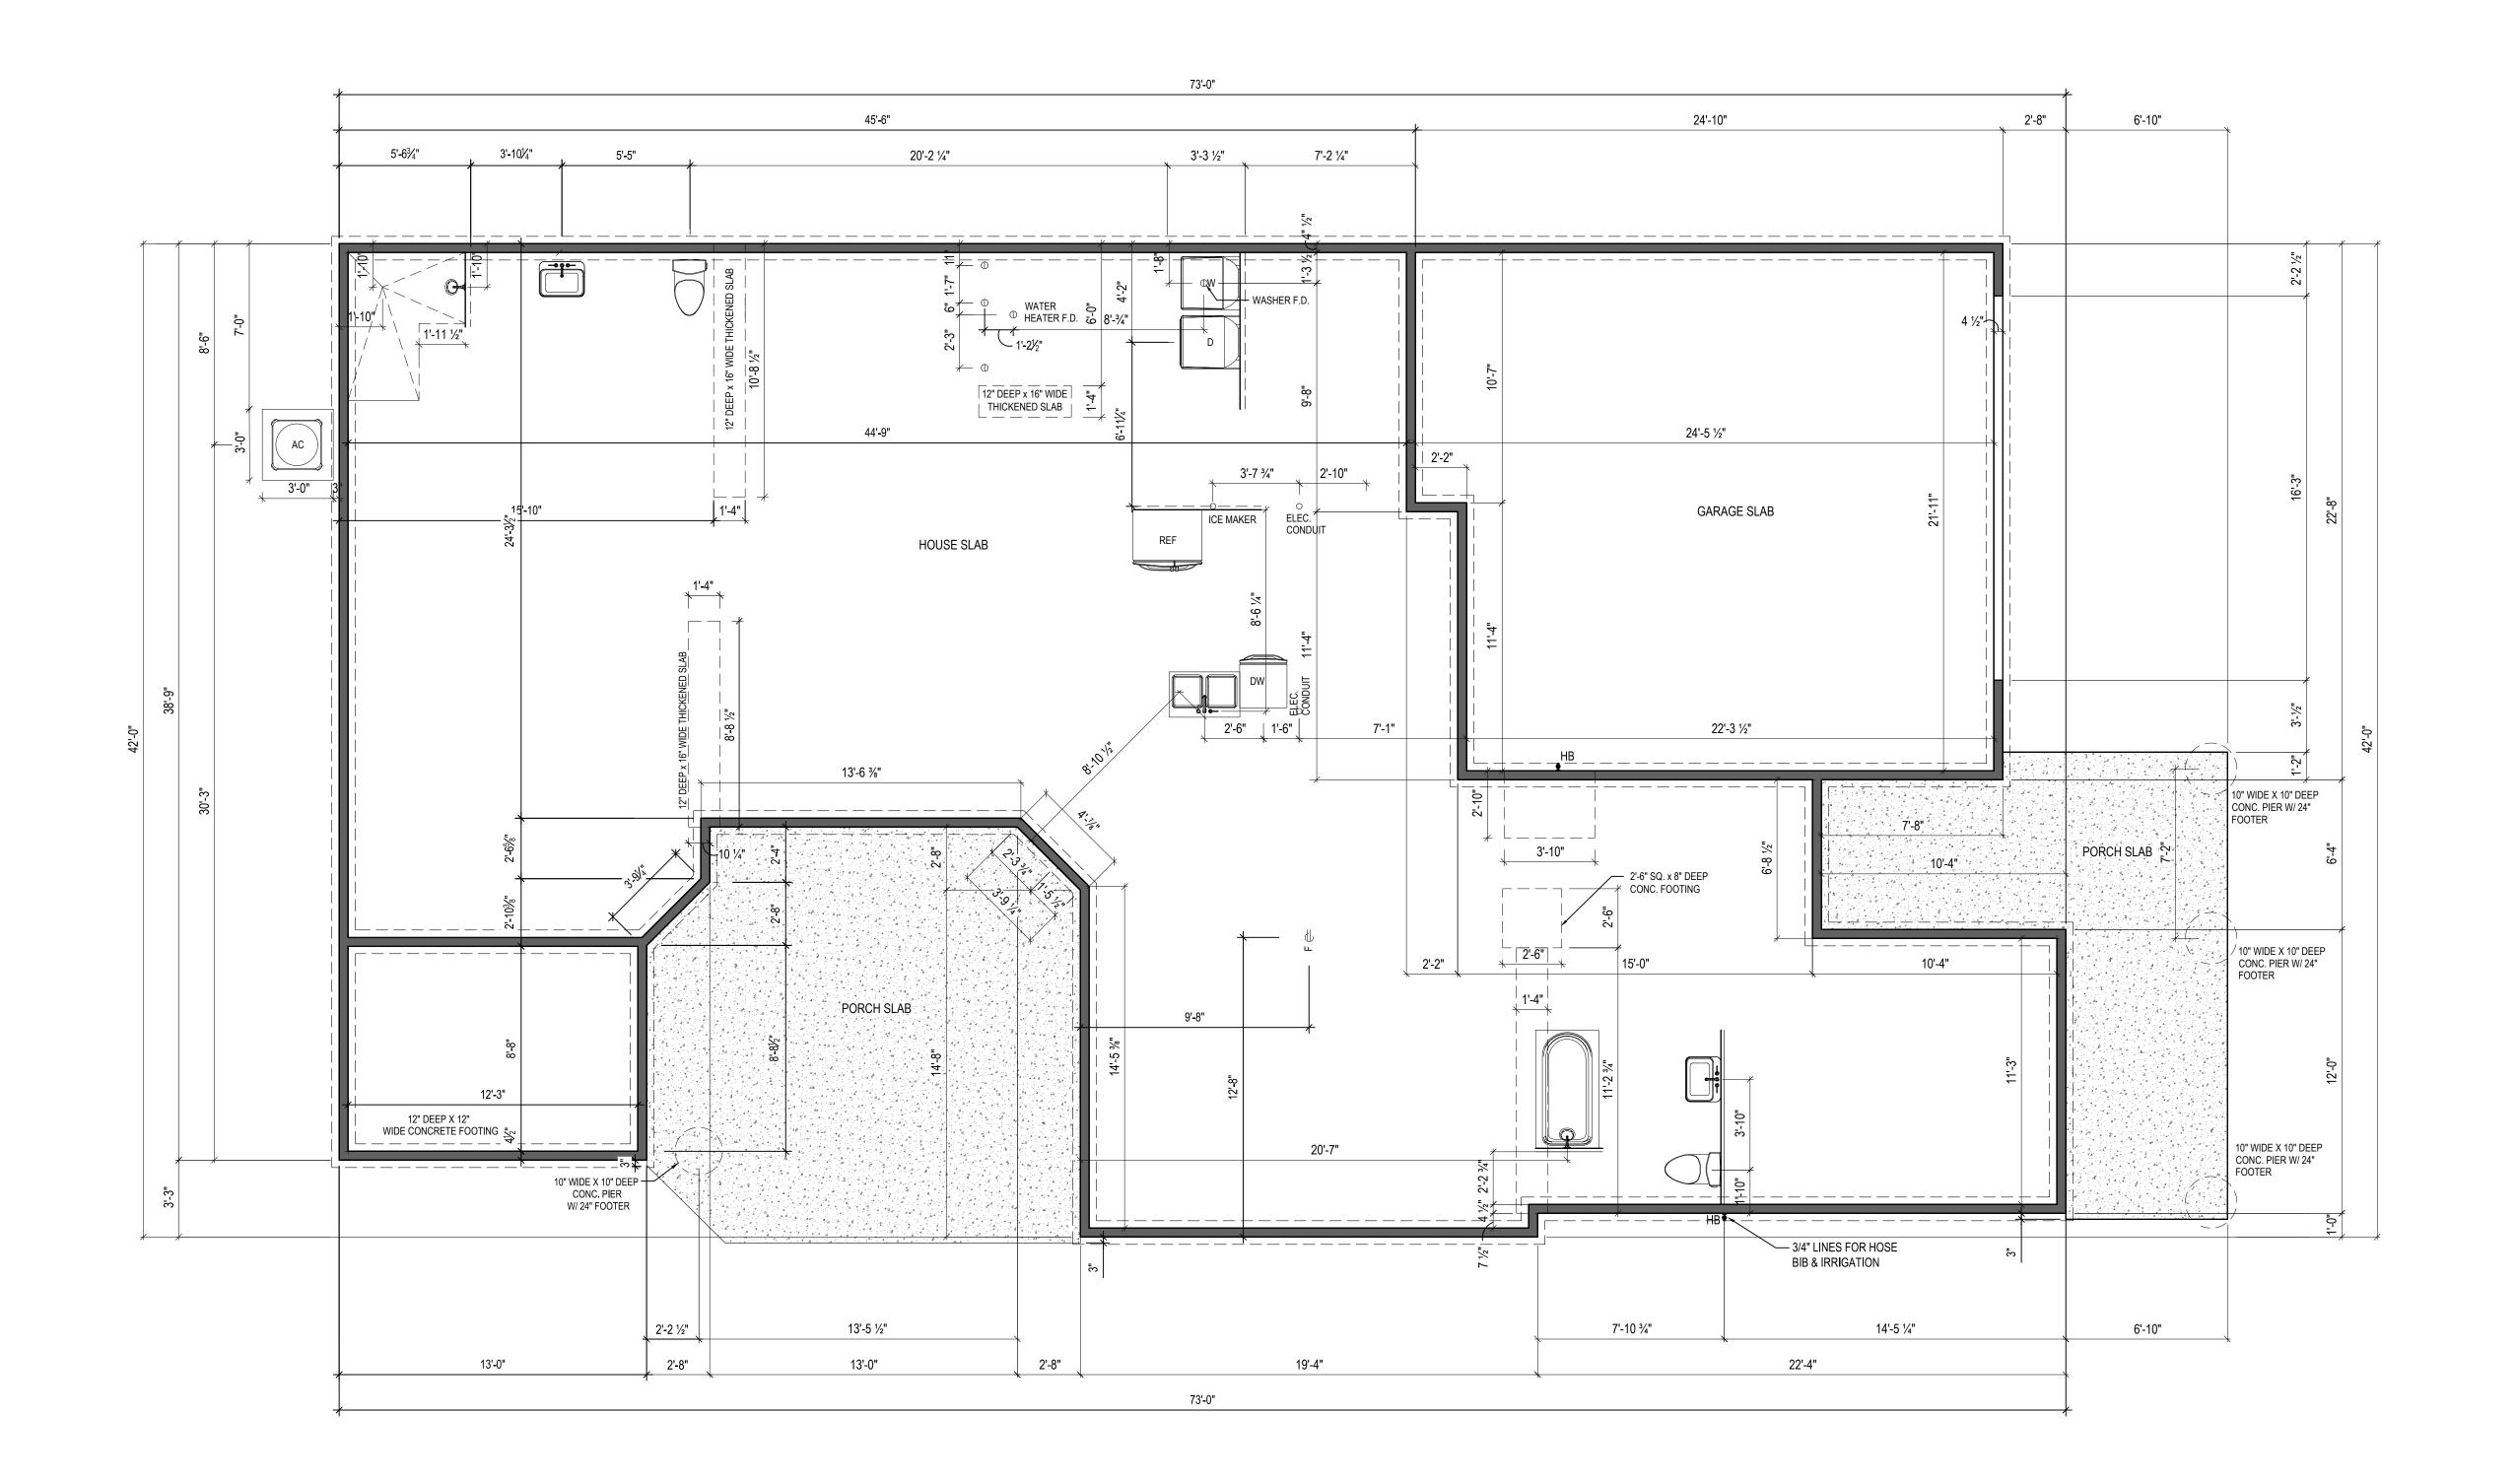



Epcon Foundation DG

Bel Haven LLC West Chester, OH.

Higharc, Inc. is not an architectural firm nor are the artistic representations contained herein intended to be construed as ready-to-use architectural plans, construction documents, drawings, renderings, or any other similar or related documents. All drawings are artist's representations only and solely intended to reflect design intent derived exclusively from the home building plans and associated information, data, and specifications provided by Epcon Foundation DG. Higharc, Inc. is not responsible, nor may it be held liable for any errors or omissions contained herein or resulting from its usage. Any usage of the representations should be reviewed by local professionals to ensure conformance with local and state

codes and be field verified prior to the start of any construction.

ISSUE DESCRIPTION DATE

01 BUILDER SET 7/28/2025

PROJECT

PLAN: BH Portico D2 D2+ - 4.5"

ELEV: Elevation E - Euro Country

LOT: 161

DRAWING TITLE

FOUNDATION PLAN

SHEET NUMBER

A-050


© 2025 HIGHARC, INC


NOTES: THICKENED SLAB SHALL BE REINFORCED WITH CONTINUOUS (2) #4 REBAR




FOUNDATION PLAN

1/8" = 1'-0" @ 11" x 17"

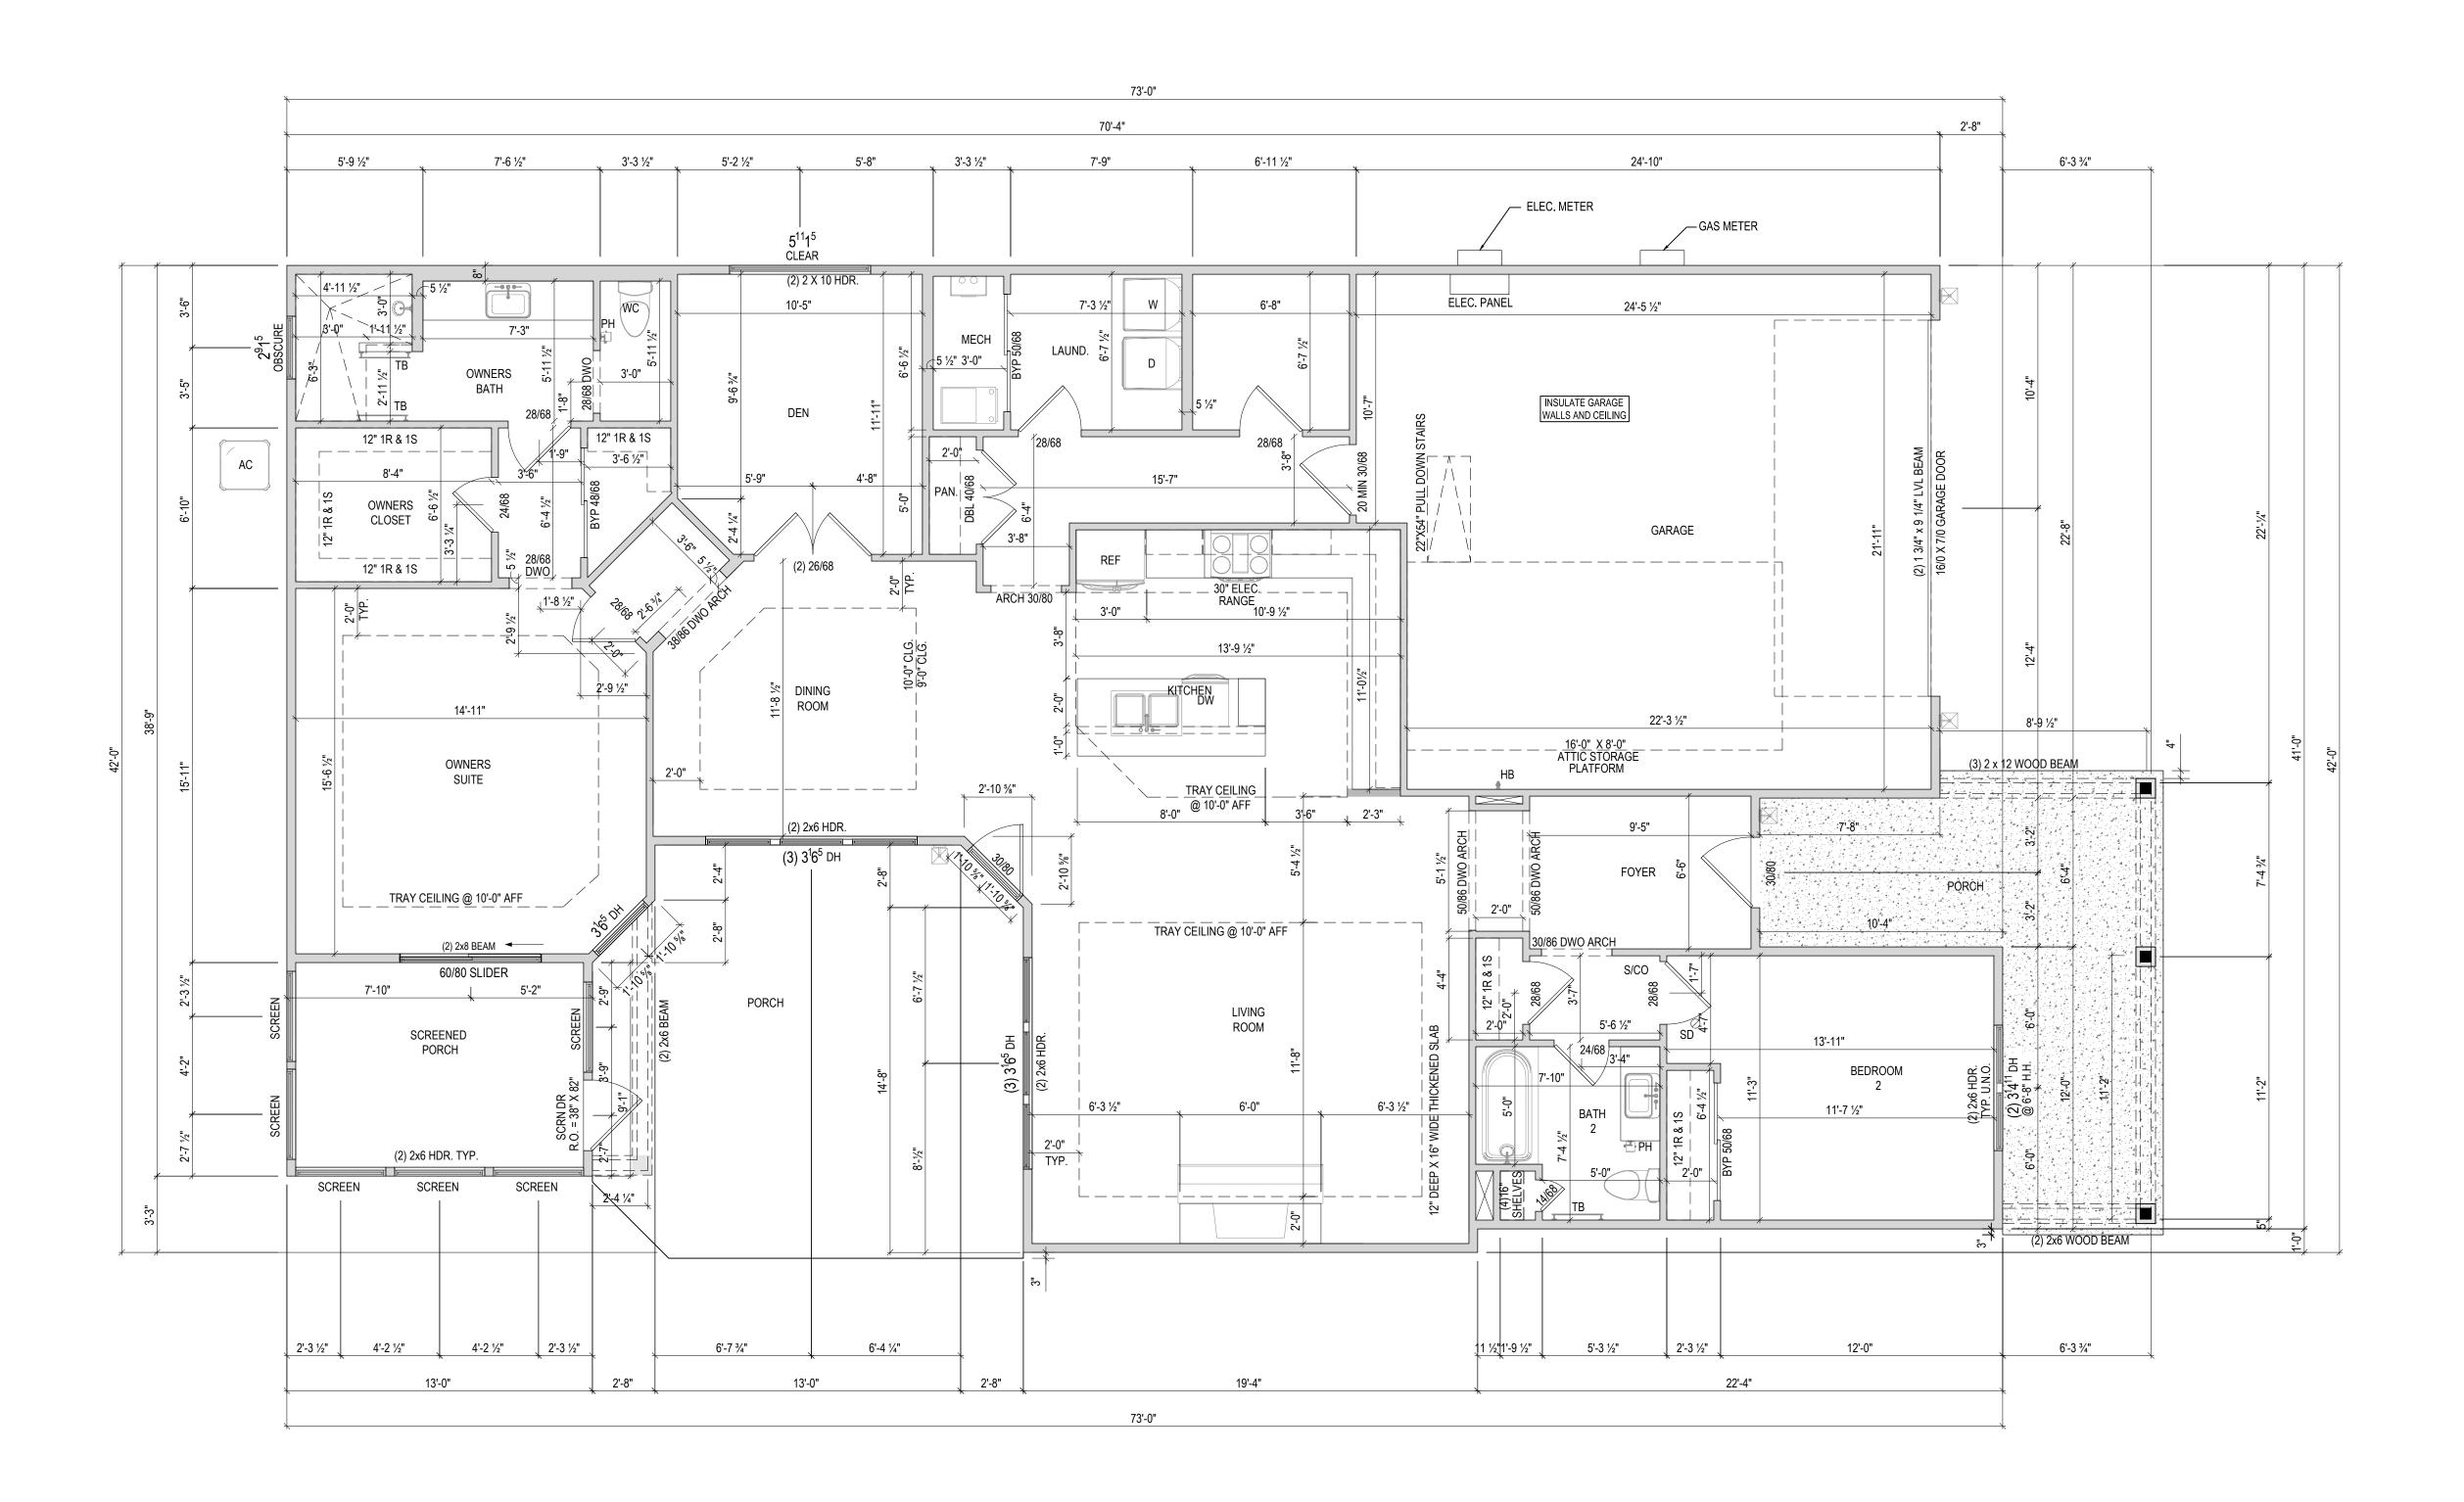

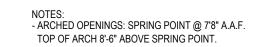

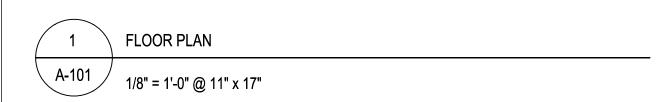



Epcon Foundation DG

Bel Haven LLC

West Chester, OH.

Higharc, Inc. is not an architectural firm nor are the artistic representations contained herein intended to be construed as readyto-use architectural plans, construction documents, drawings, renderings, or any other similar or related documents. All drawings are artist's representations only and solely intended to reflect design intent derived exclusively from the home building plans and associated information, data, and specifications provided by Epcon Foundation DG. Higharc, Inc. is not responsible, nor may it be held liable for any errors or omissions contained herein or resulting from its usage. Any usage of the representations should be reviewed by local professionals to ensure conformance with local and state codes and be field verified prior to the start of any construction.

ISSUE	DESCRIPTION	DATE
01	BUILDER SET	7/28/2025

PLAN: BH Portico D2 D2+ - 4.5" ELEV: Elevation A - Euro Country LOT: 161


DRAWING TITLE


FIRST FLOOR PLAN


SHEET NUMBER


A-101

© 2025 HIGHARC, INC

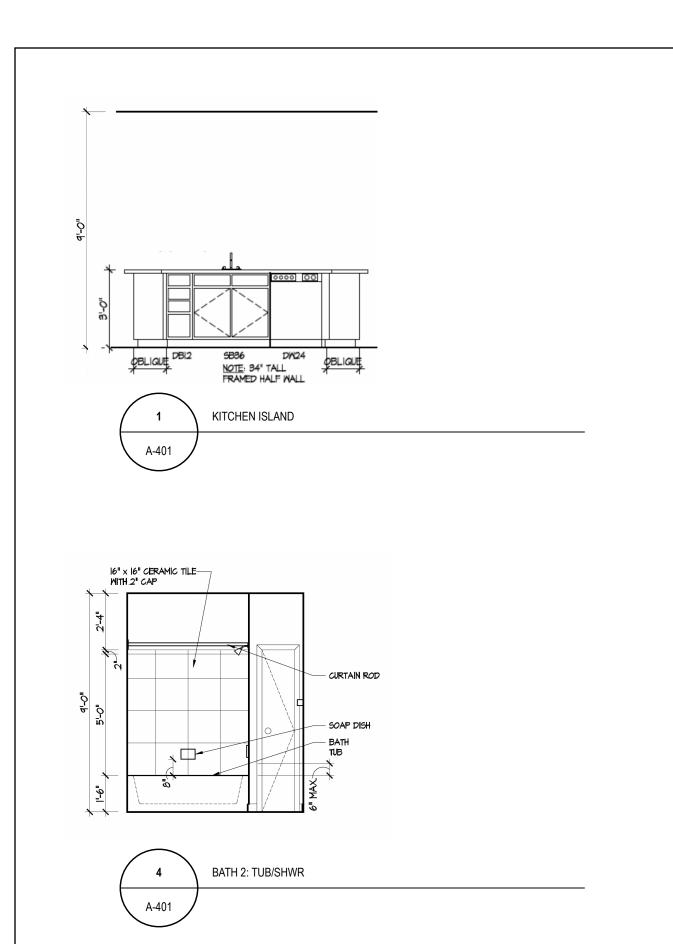


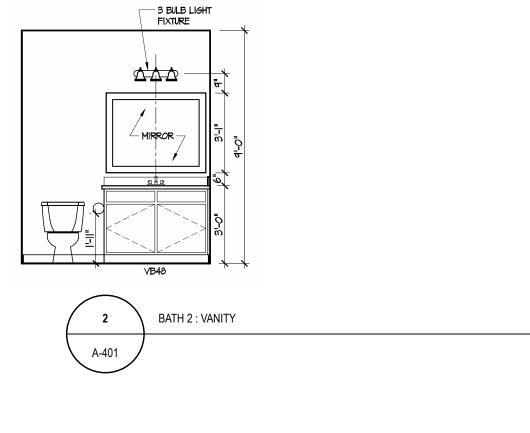


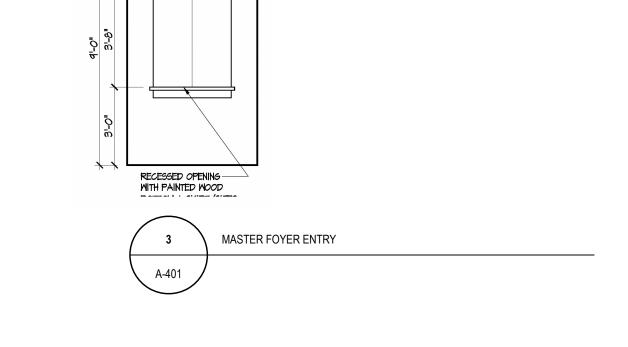


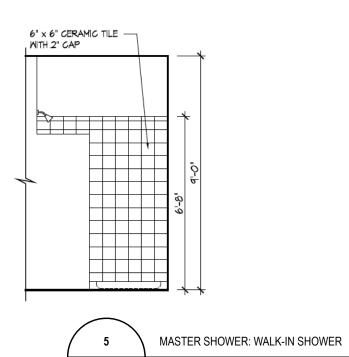

A-401

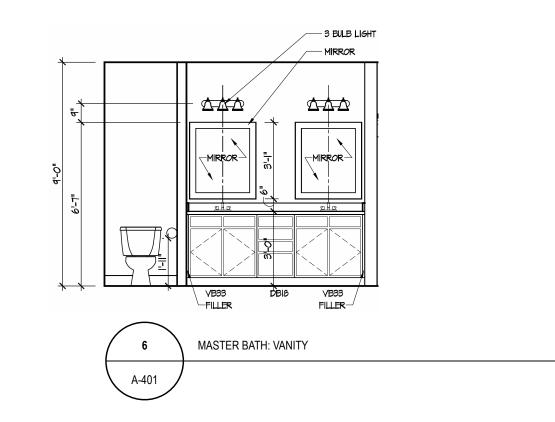

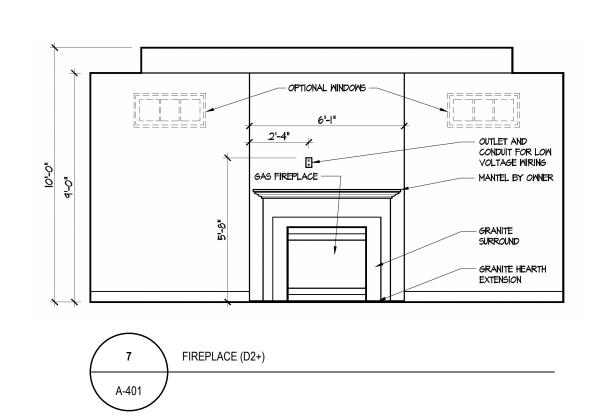

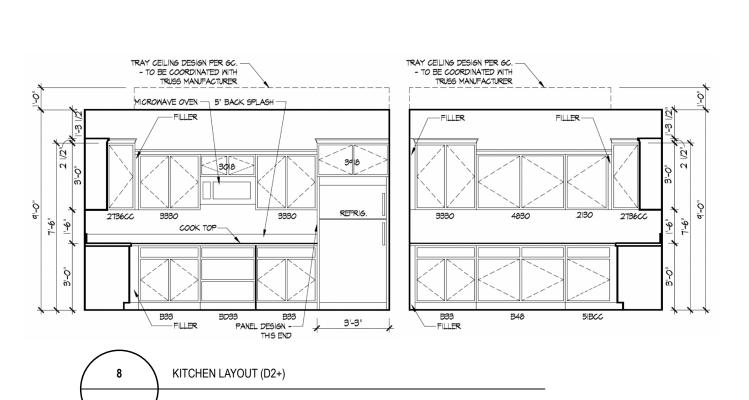

DESCRIPTION BUILDER SET D2 D2+ - 4.5" - Euro Counti	
BUILDER SET D2 D2+ - 4.5"	7/28/2025
BUILDER SET D2 D2+ - 4.5"	7/28/2025
BUILDER SET D2 D2+ - 4.5"	7/28/2025
- Euro Counti	У

SHEET NUMBER

© 2025 HIGHARC, INC

A-401

COMMUNITIES

Epcon Foundation DG

Bel Haven LLC West Chester, OH.

Higharc, Inc. is not an architectural firm nor are the artistic representations contained herein intended to be construed as ready-to-use architectural plans, construction documents, drawings, renderings, or any other similar or related documents. All drawings are artist's representations only and solely intended to reflect design intent derived

exclusively from the home building plans and associated information, data, and specifications provided by Epcon Foundation DG. Higharc,

Inc. is not responsible, nor may it be held liable for any errors or omissions contained herein or resulting from its usage. Any usage of the representations should be reviewed by local professionals to ensure conformance with local and state codes and be field verified prior to the

start of any construction.