

BH 171

4929 Rae Lane

1 story slab

1 small tankless heater

2 Hose bibs - no valves required

1 - tiled shower

1 - LH tub

Master bath - control in wing wall , hand held - i have pic !!!

Hall bath - hand held

Stacked washer and dryer !!

Irrigation system

Laundry Tub in washer room

Laundry Tub in garage

Ice maker

Humidifier valve

Gas Furnace , Tankless Heater , Fireplace , Cooktop and Gas Grill

Higharc, Inc. is not an architectural firm nor are the artistic representations contained herein intended to be construed as ready-to-use architectural plans, construction documents, drawings, renderings, or any other similar or related documents. All drawings are artist's representations only and solely intended to reflect design intent derived exclusively from the home building plans and associated information, data, and specifications provided by Epcon Foundation DG. Higharc, Inc. is not responsible, nor may it be held liable for any errors or omissions contained herein or resulting from its usage. Any usage of the representations should be reviewed by local professionals to ensure conformance with local and state codes and be field verified prior to the start of any construction.

ISSUE	DESCRIPTION	DATE
01	BUILDER SET	2/11/2025

PROJECT
PLAN: BH Promenade D3
ELEV: Elev A - Front Gable
LOT: 171


DRAWING TITLE
FOUNDATION PLAN

SHEET NUMBER

A-050

NOT FOR CONSTRUCTION

© 2025 HIGHARC, INC.

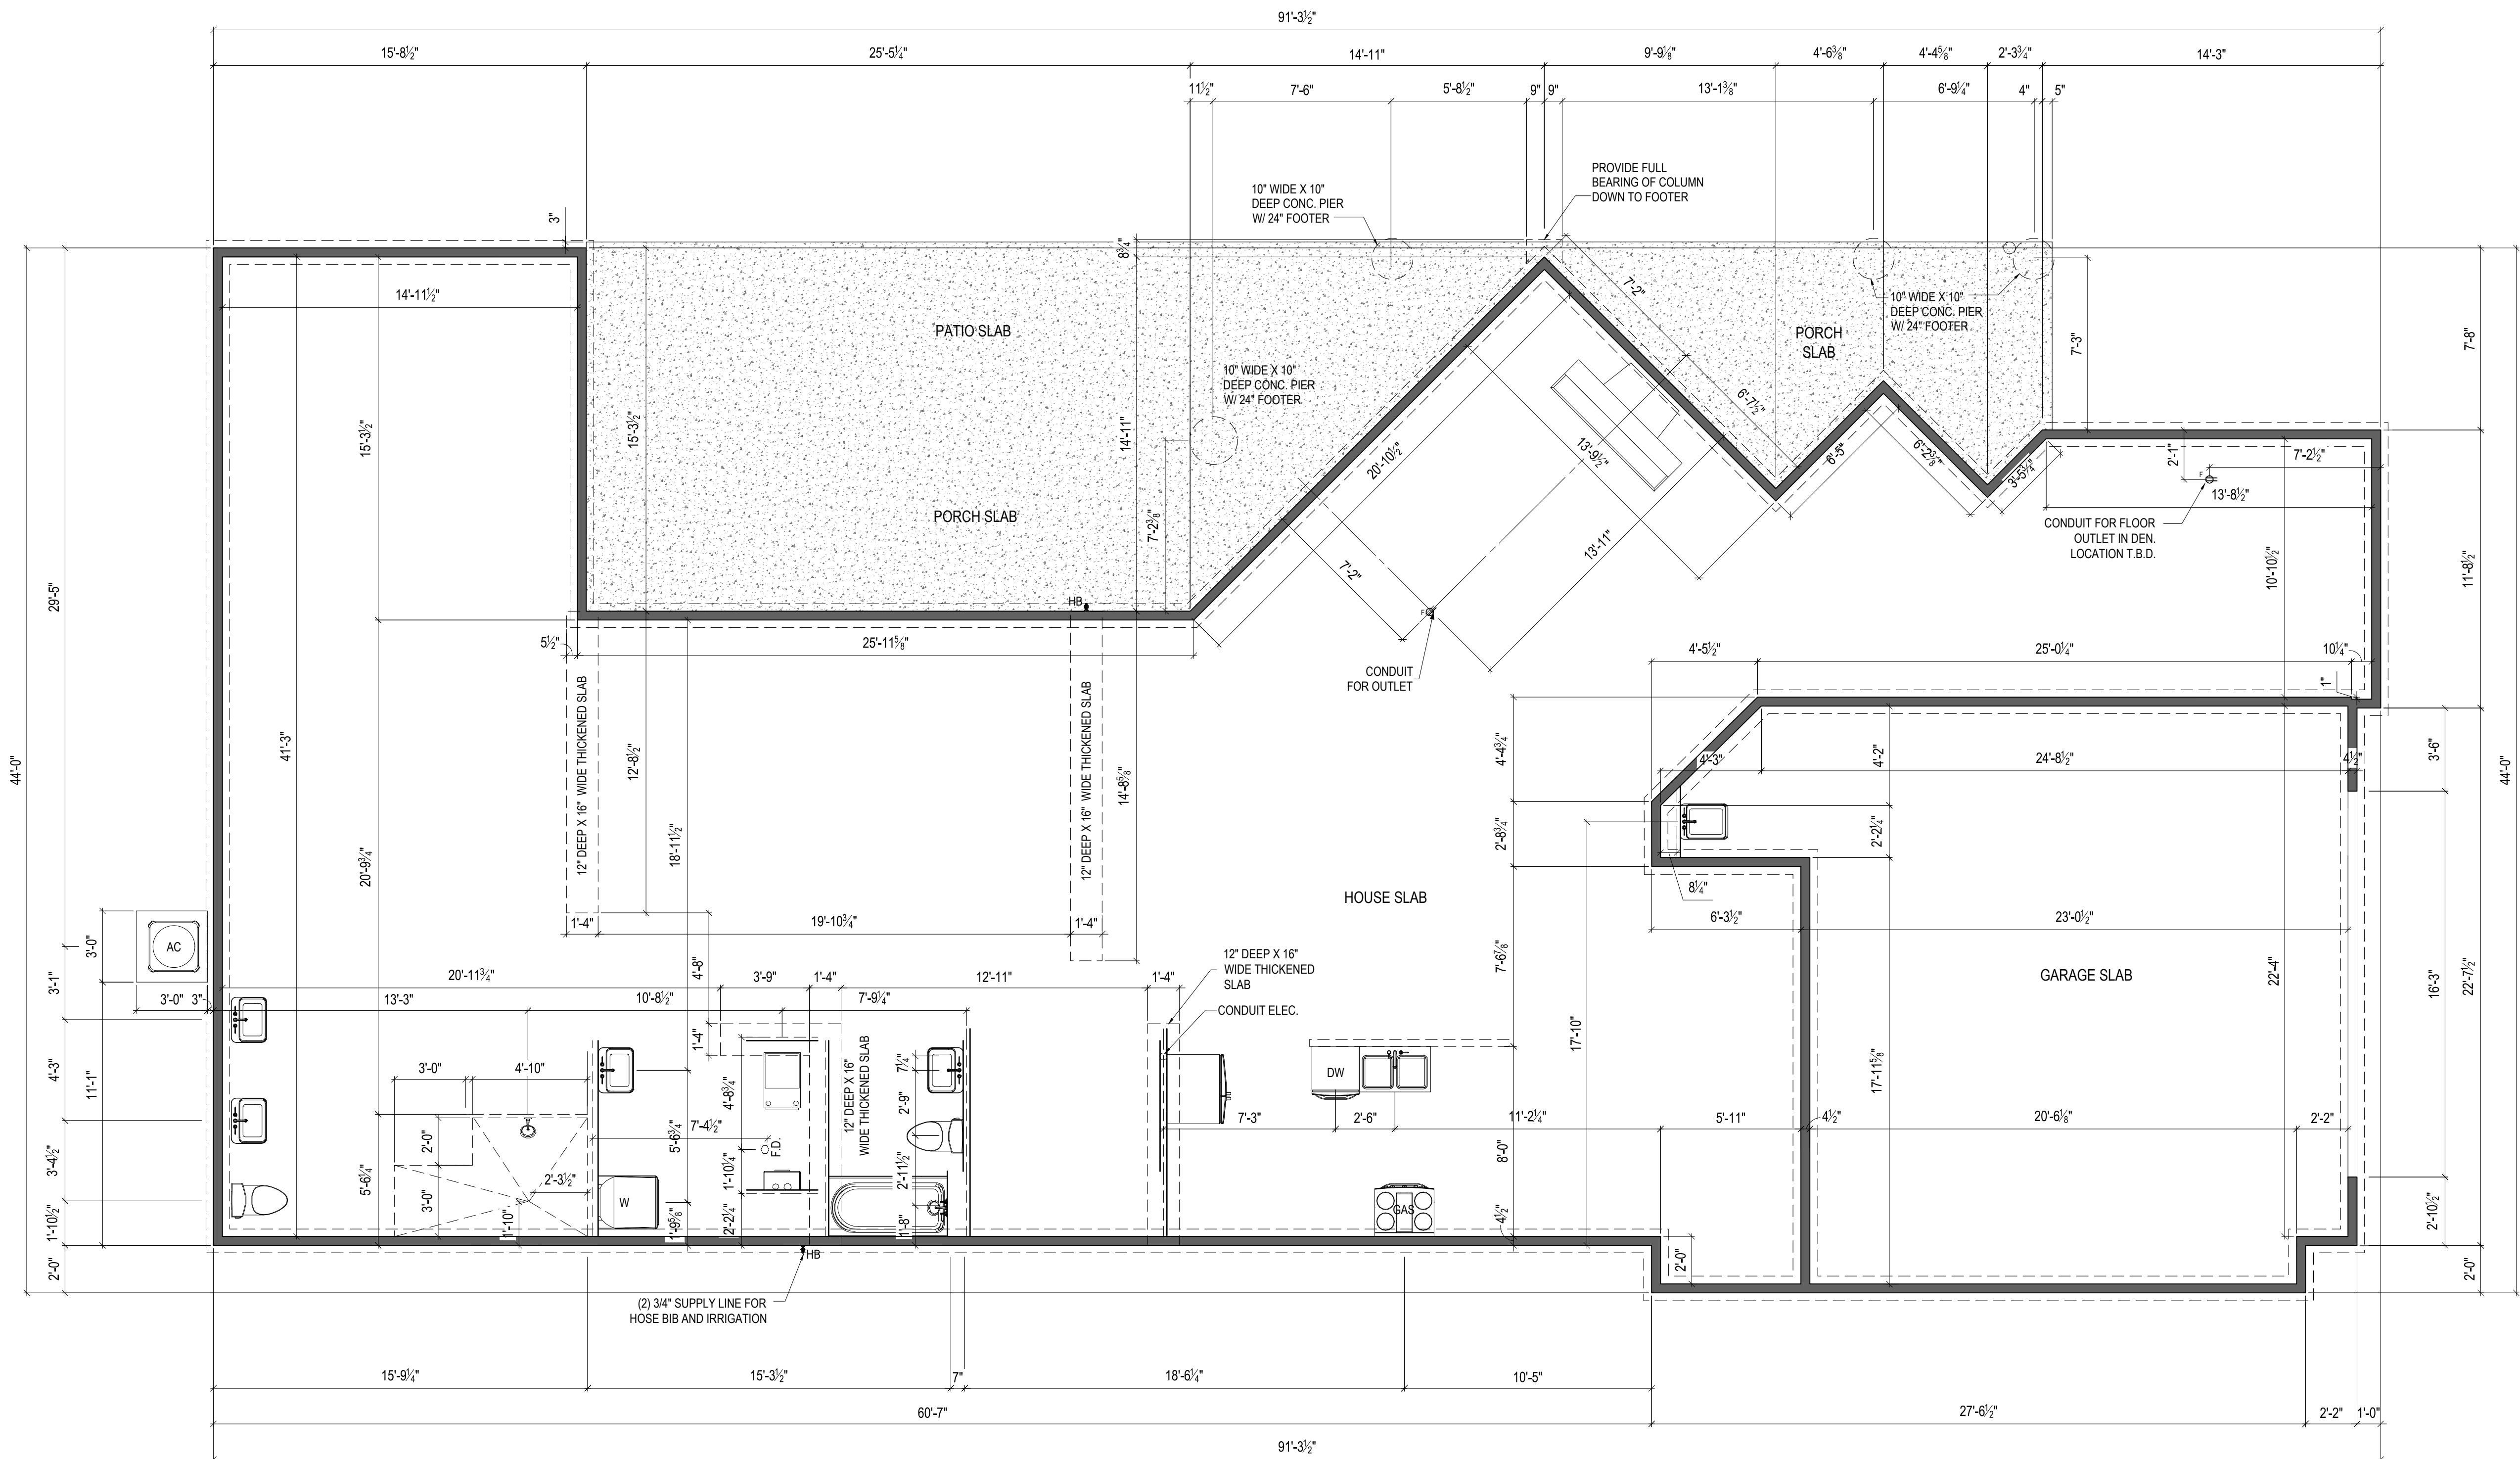


NOTES:
THICKENED SLAB SHALL BE REINFORCED
WITH CONTINUOUS (2) #4 REBAR

1 FOUNDATION PLAN

A-050

1/8" = 1'-0" @ 11" x 17"

Higharc, Inc. is not an architectural firm nor are the artistic representations contained herein intended to be construed as ready-to-use architectural plans, construction documents, drawings, renderings, or any other similar or related documents. All drawings are artist's representations only and solely intended to reflect design intent derived exclusively from the home building plans and associated information, data, and specifications provided by Epcon Foundation DG. Higharc, Inc. is not responsible, nor may it be held liable for any errors or omissions contained herein or resulting from its usage. Any usage of the representations should be reviewed by local professionals to ensure conformance with local and state codes and be field verified prior to the start of any construction.

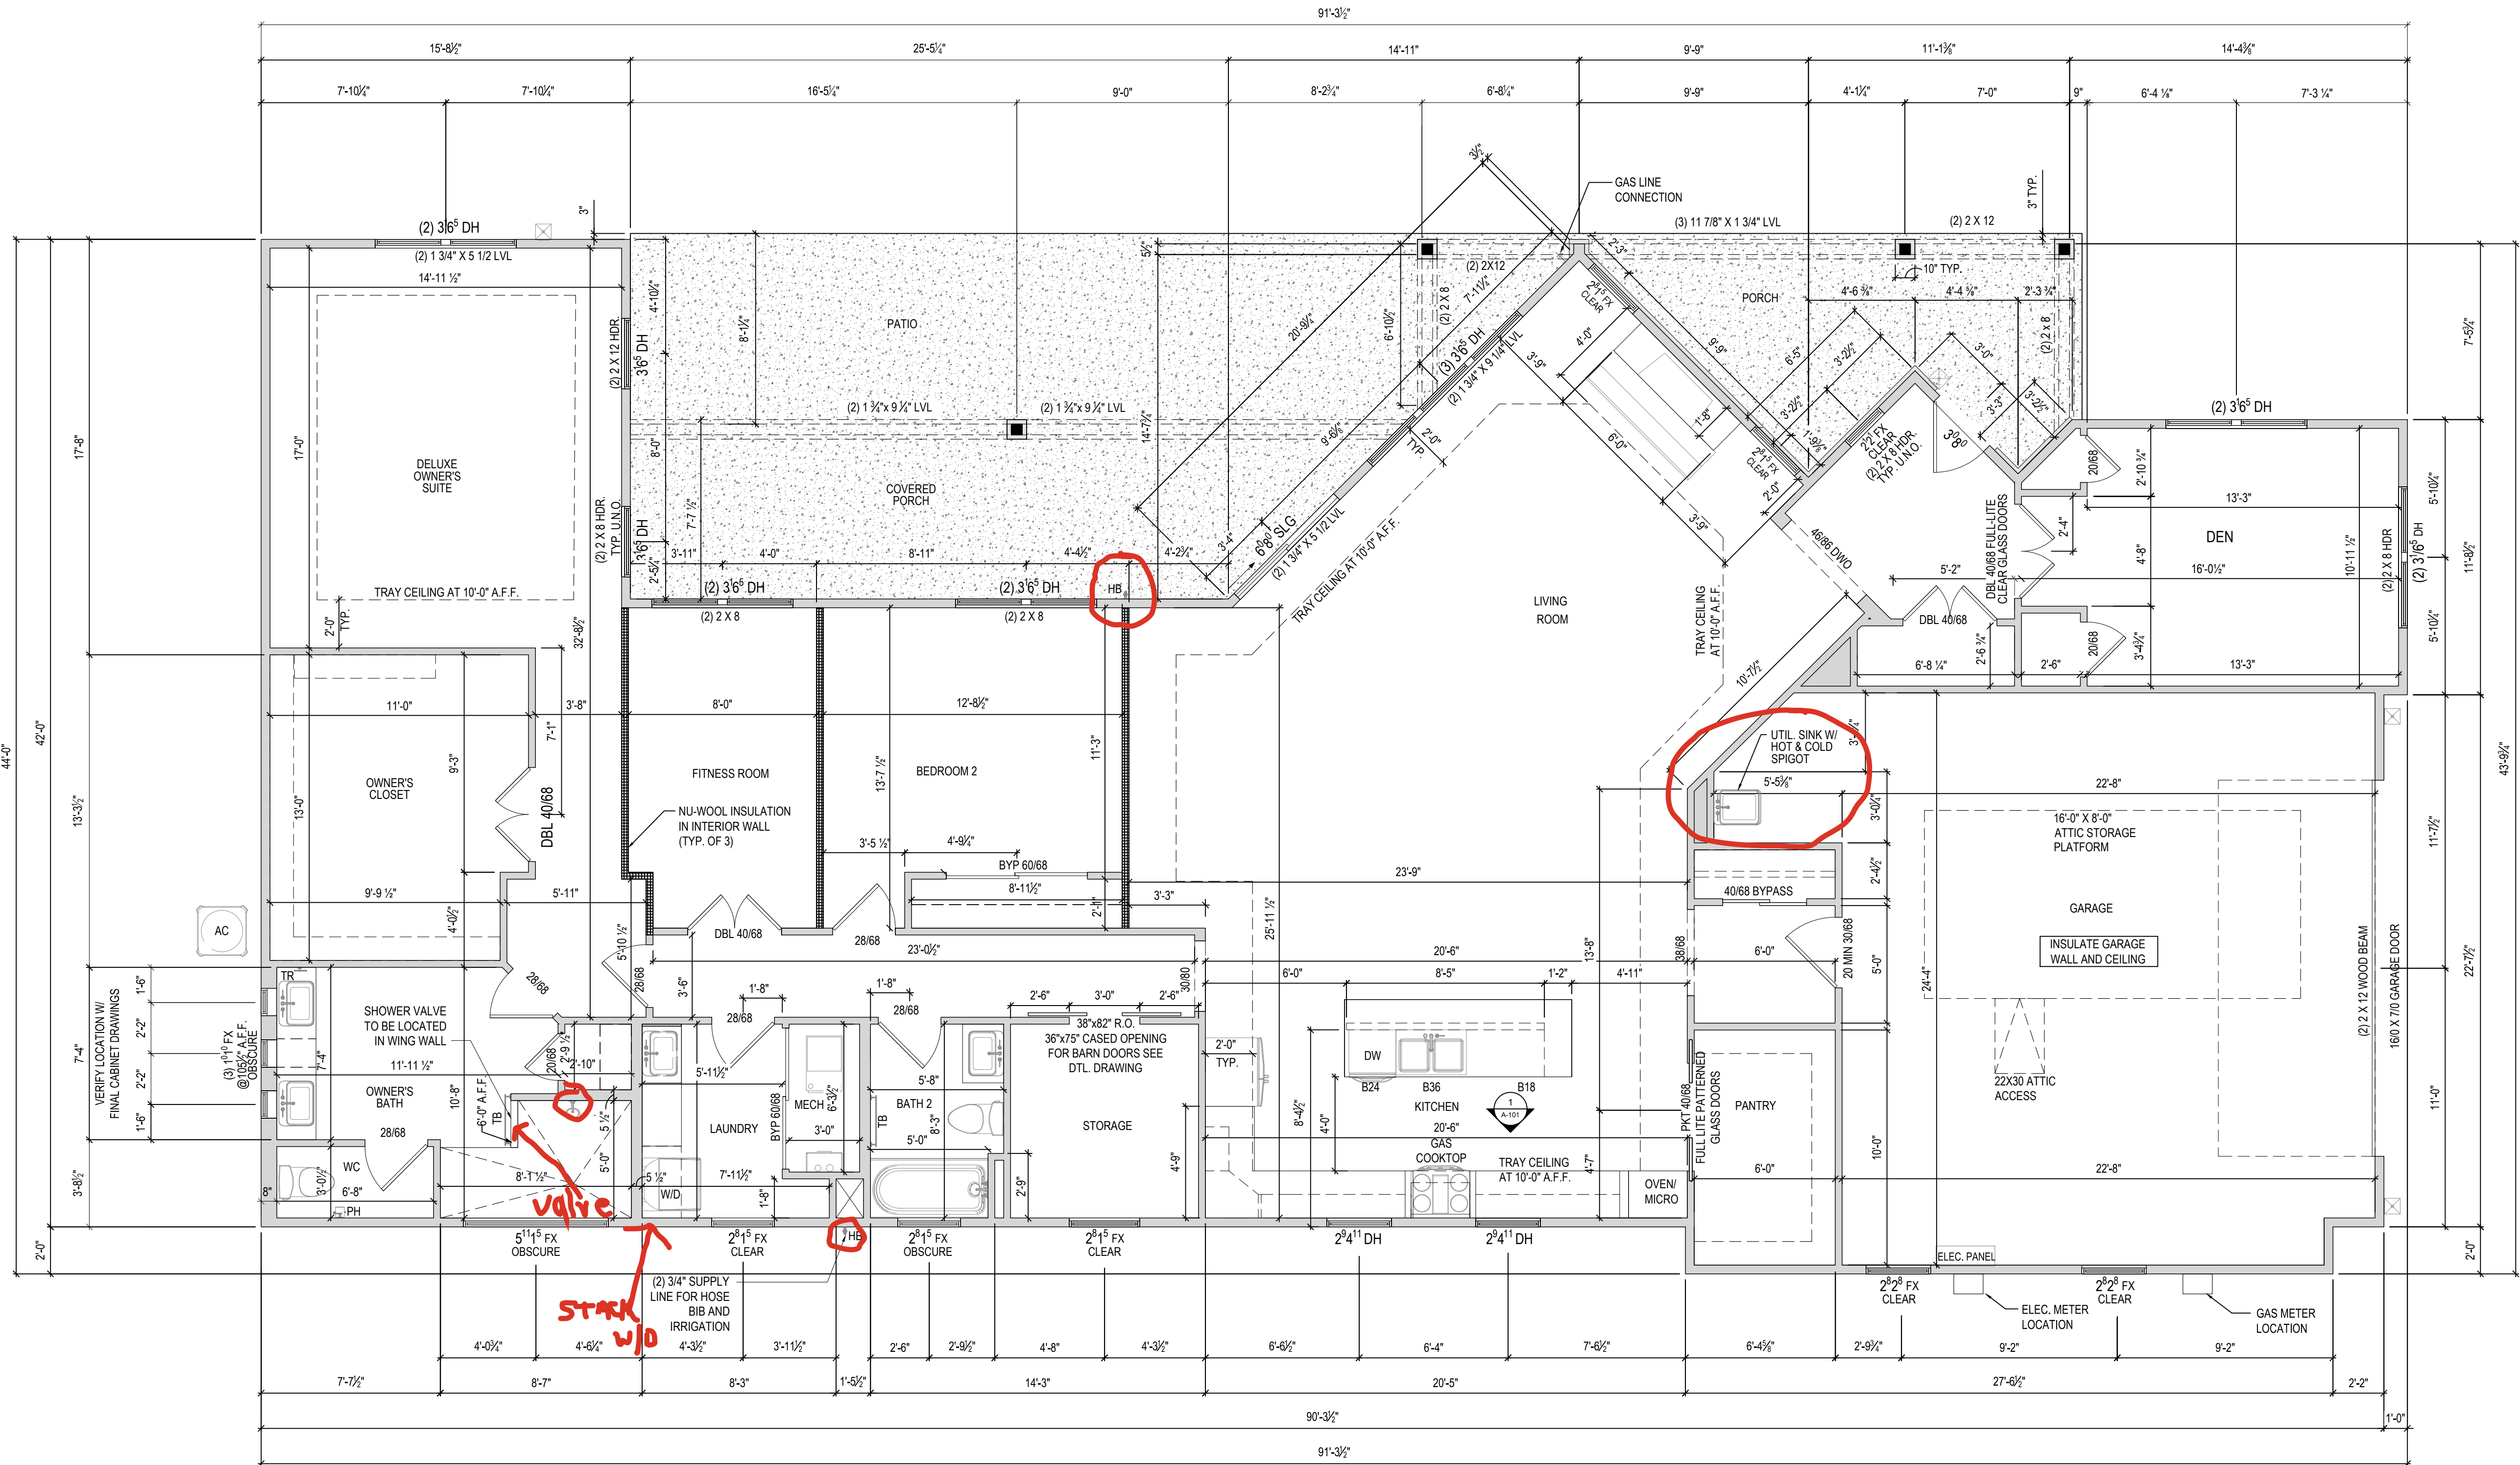

ISSUE	DESCRIPTION	DATE
01	BUILDER SET	2/7/2025

PROJECT
PLAN: BH Promenade D3
ELEV: Elev A - Front Gable
LOT: 171

DRAWING TITLE
**FIRST FLOOR
PLAN**

SHEET NUMBER
A-101

