


FOUNDATION CODED NOTES

(FOUNDATION PLAN ONLY)
(ALL NOTES NOT APPLICABLE TO ALL SHEETS)

1. POURED CONCRETE FOUNDATION STEM WALL (TYPICAL) - SEE WALL SECTIONS SHEETS.
2. 12" WIDE CONCRETE FOOTING WITH STEEL BAR REINFORCING AS REQUIRED BY SOILS ENGINEER - MAINTAIN BOTTOM OF FOOTING A MINIMUM 30" BELOW FINISH GRADE AND TOP OF FOOTING SET 12" BELOW FINISHED FLOOR - TYPICAL.
3. PROVIDE MIN. 2 ANCHOR BOLTS EACH SIDE OF GARAGE DOORS.
4. SAW CUT CONTROL JOINT IN CONCRETE SLAB, 1/8" WIDE x 1/4" DEEP - TYPICAL.
5. 4" POURED CONCRETE FLOOR SLAB OVER 4 MIL POLYETHYLENE VAPOR BARRIER AND 4" GRAVEL BASE - TYPICAL.
6. 4" GLASS FIBER REINFORCED CONCRETE FLOOR SLAB OVER 4" GRAVEL BASE - TYPICAL IN GARAGES.
7. PROVIDE FEATHERLIP @ GARAGE DOOR OPENINGS - SEE DETAIL D, SHEET A301.
8. PIPE LOCATION CENTERED ON WALL ABOVE.
9. NO STEM WALL AT GARAGE DOOR OPENINGS.
10. WASHER ALWAYS LOCATED LEFT OF DRYER.
11. ELECTRICAL CONDUIT UNDER SLAB FOR ELECTRICAL OUTLET AT KITCHEN ISLAND.
12. ELECTRICAL CONDUIT SLAB PENETRATION.
13. 10" WIDE x 10" DEEP CONCRETE PIER WITH 24" DIA. FOOTING. MAINTAIN BOTTOM OF FOOTING A MINIMUM 30" BELOW FINISH GRADE AND TOP OF PIER SET 6" BELOW FINISHED FLOOR.
14. DOTTED LINE INDICATES WALL LINE OF BASE UNIT.
15. 8" DEEP X 16" WIDE THICKENED SLAB WITH (2) NO. 4 REBAR CONTINUOUS.
16. 24" DIA. FOOTING - MAINTAIN BOTTOM OF FOOTING A MINIMUM 30" BELOW FINISH GRADE.
17. 12" DEEP CONCRETE FOOTING WITH (2) NO. 5 REBAR EACH WAY - SEE PLANS FOR SIZE - MAINTAIN BOTTOM OF FOOTING A MINIMUM 30" BELOW FINISH GRADE. 12" THICKENED SLAB EDGE TO CONTINUE DOWN TO FOOTING.
18. 24" WIDE CONCRETE FOOTING WITH STEEL BAR REINFORCING AS REQUIRED BY SOILS ENGINEER - MAINTAIN BOTTOM OF FOOTING A MINIMUM 30" BELOW FINISH GRADE AND TOP OF FOOTING SET 12" BELOW FINISHED FLOOR.
19. 12" DEEP X 16" WIDE THICKENED SLAB WITH (2) NO. 4 REBAR CONTINUOUS. TYPICAL UNDER ALL INTERIOR SHEAR WALLS.
20. PLUMBER TO PROVIDE 4" PVC SLEEVE FOR WATER AND 4" SANITARY LINE FOR INSTALLATION BY FOOTER CONTRACTOR.

GENERAL FOUNDATION NOTES

1. SOIL BEARING CAPACITY ASSIGNED TO BE 2500 PEF AND SHALL BE VERIFIED BY SOILS ENGINEER PRIOR TO PLACEMENT OF BUILDING FOUNDATION. CONSULT ARCHITECT WHEN INADEQUATE SOIL CAPACITIES ARE FOUND.
2. ALL DIMENSIONS ARE TO FACE OF FOUNDATION / BASEMENT WALL UNLESS NOTED OTHERWISE.
3. HOLD DOWN TOP OF FOUNDATION WALL 8" AT ALL ENTRY DOORS TO ALLOW FOR EXTENSION OF FLOOR SLAB UNDER THE DOOR THRESHOLDS.
4. PLUMBING CONTRACTOR TO USE ROUND BUCKETS FOR FORMED SLAB PENETRATIONS.
5. CONCRETE CONTRACTOR TO INSTALL 1/2" EXP. JT. AROUND THE PERIMETER OF GARAGES.
6. CONCRETE CONTRACTOR COORDINATE WITH PLUMBING FOR LOCATION OF BLOCKOUTS FOR UNDERSLAB LINES.
7. CONCRETE CONTRACTOR - SEE FIRST FLOOR PLAN FOR SIDEWALKS AND PATIOS.
8. CONCRETE CONTRACTOR TO VERIFY SLAB PENETRATION AT TUB/SHOWER OPTIONS.

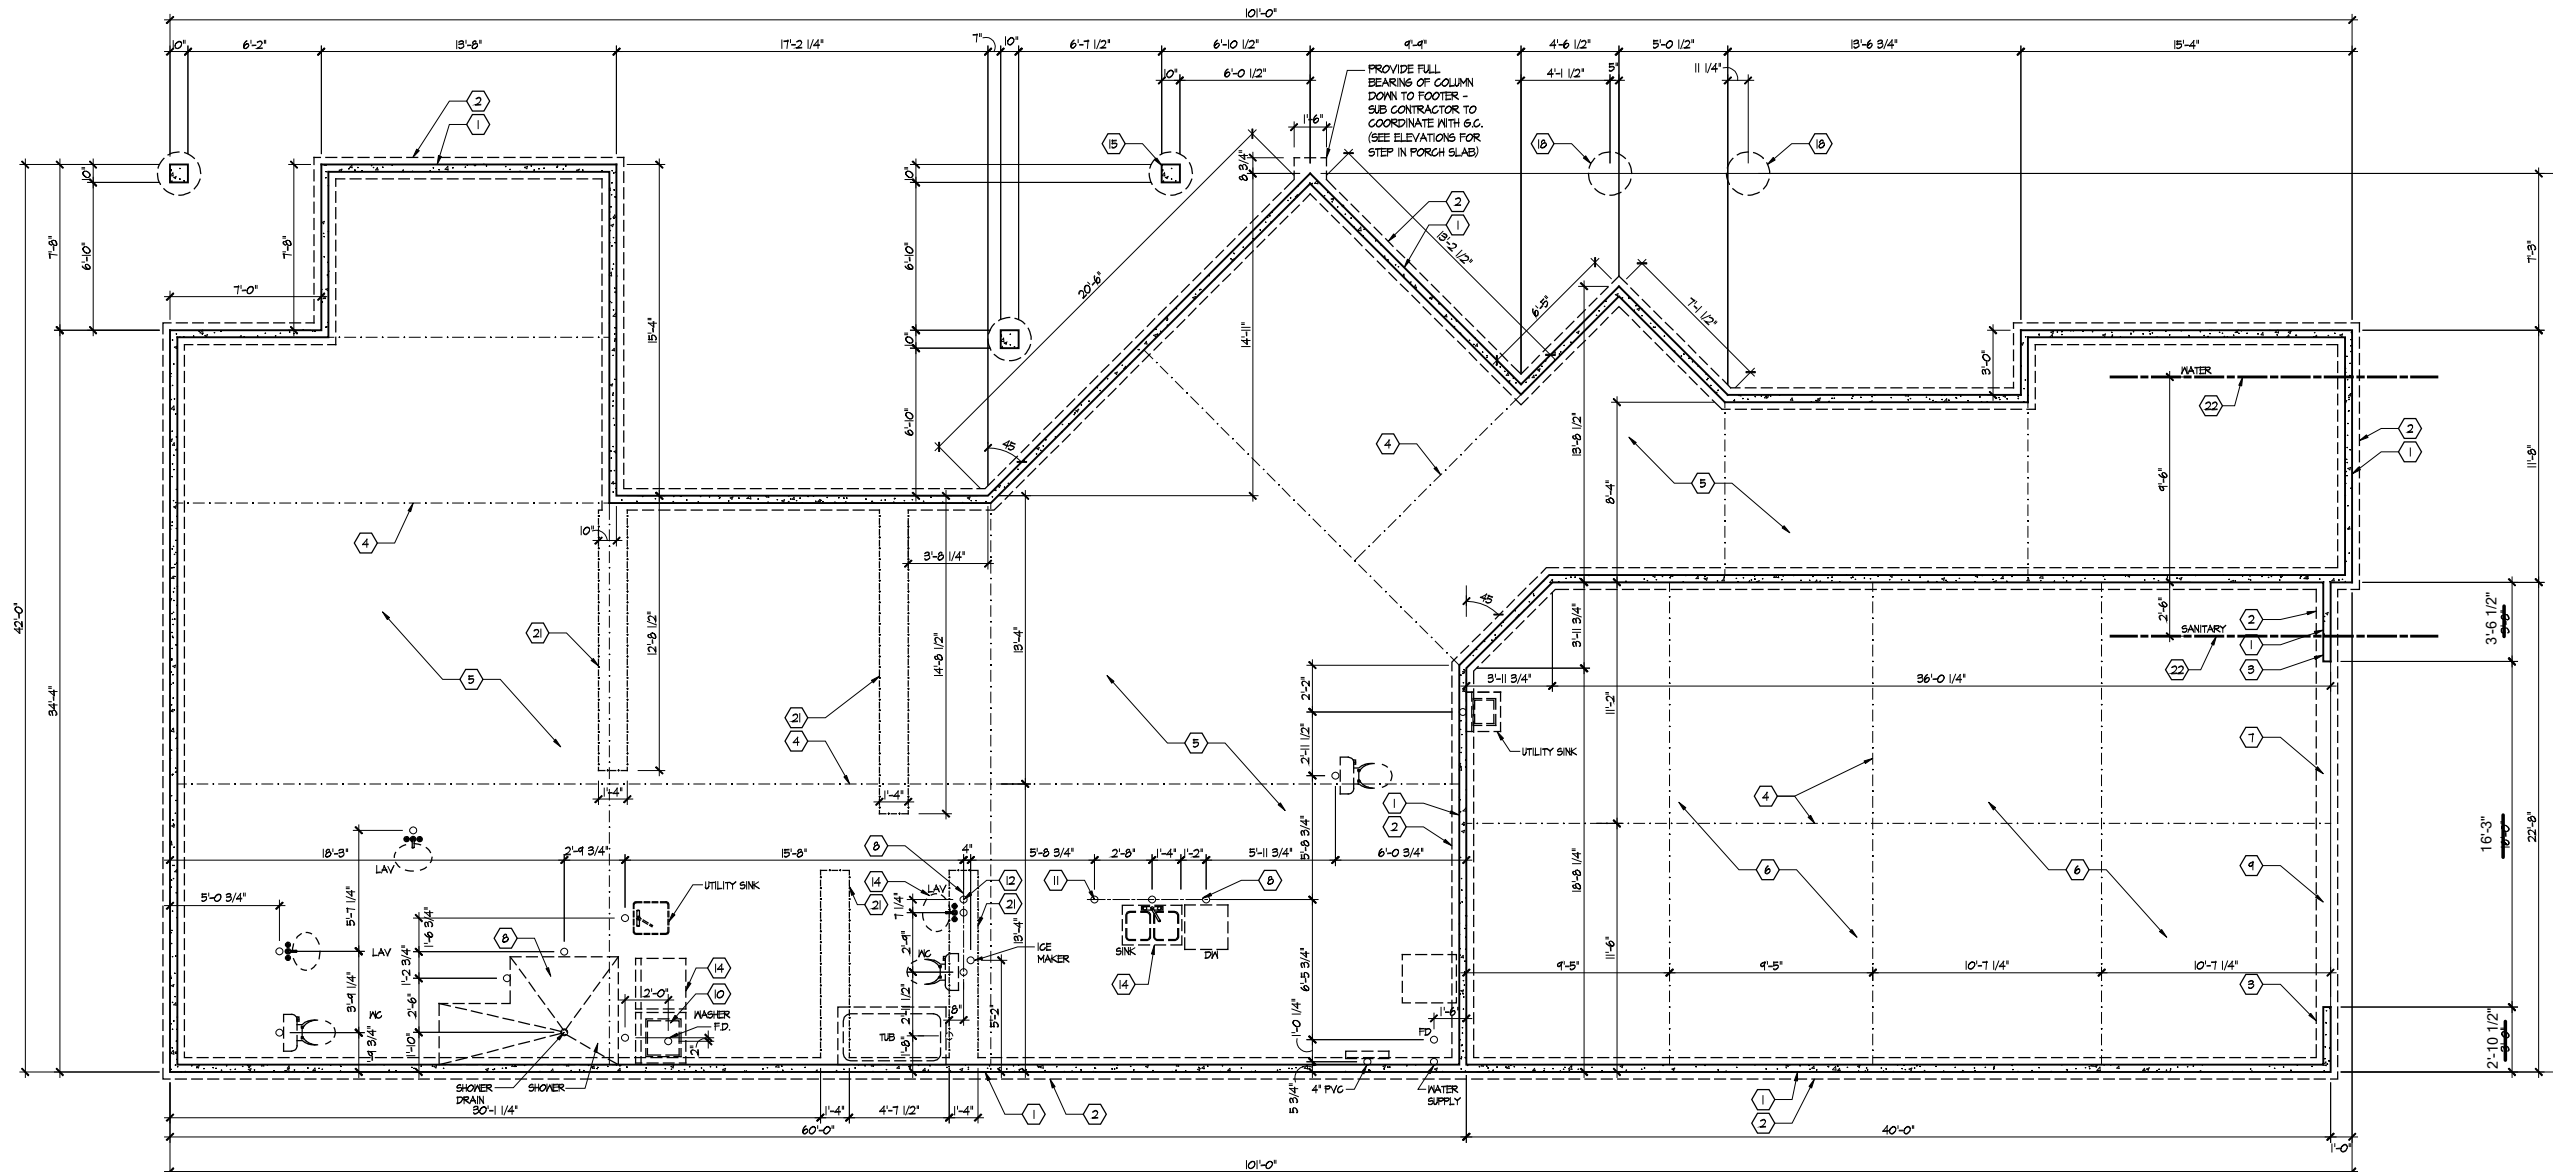

Foundation Plan

Scale: 1/4" = 1'-0"

Foundation Development
Group, LLC & Bel Haven, LLC
Bel Haven
Beckett Road
West Chester, Ohio 45069

PROPRIETARY RIGHTS NOTICE
COPYRIGHT 2007 EPCON COMMUNITIES FRANCHISING, INC.
ALL RIGHTS ARE RESERVED IN THIS INFORMATION AND ALL RELATED ILLUSTRATIONS, PLANS, BLUEPRINTS, SECTIONS, DRAWINGS, OR ANY OTHER TANGIBLE EXPRESSIONS THEREOF, WHICH ARE THE PROPERTY OF EPCON COMMUNITIES FRANCHISING, INC., 800 STONEHURST PARKWAY, DUBLIN, OHIO 43017, TELEPHONE 614.883.3827. NO ONE MAY BUILD, LICENSE, TRANSFER, REPRODUCE OR DUPLICATE THIS WORK IN ANY MANNER WITHOUT THE WRITTEN AUTHORIZATION OF EPCON COMMUNITIES FRANCHISING, INC.
THESE DRAWINGS SHALL BE USED IN CONFORMANCE WITH ALL LOCAL BUILDING, MECHANICAL, PLUMBING AND ELECTRICAL CODES AND SHALL MEET THE REQUIREMENTS OF THE HEALTH DEPARTMENT, FIRE MARSHAL, AMERICANS WITH DISABILITIES ACT ACCESSIBILITY GUIDELINES (ADAAG), THE FAIR HOUSING ACT ACCESSIBILITY GUIDELINES (FHAG), AND SHALL BE CONSTRUCTED IN CONFORMANCE WITH STATE AND LOCAL ENERGY REQUIREMENTS.

Prototype Disk No.	Interim Page Revisions Revision	Date
		8/1/10

Architect Project Number
2019-044

Community Dates & Revisions	
Date Originated	28 JAN 2022
Bid Permit Construction	
Revisions	
▲ 1 APR 2022	▲
▲	▲

Drawing Title
Foundation Plan

Architectural Style
European Country

Sheet Number
A.100
D3 - 2010



*ALL INTERIOR DOORS TO SOLID CORE DOORS

1 Story slab

irrigation line

ice maker

humidifier valve

Laundry tub in garage - need backing


Laundry tub in washer room

Toilet in garage

Gas Furnace , Heater , Fireplace and future grill

1/2" AFF.) - STANDARD SPACING, TYPICAL AT LINEN CLOSETS
 SEE
 FIT FOR SANITARY LINES FROM BONUS ROOM.
 TION FOR COVERED PORCH - TRUSS MANUFACTURER TO ENSURE
 MET FOR ALL TRUSSES AND BEAMS INCLUDING WINDOW
 THICKNESS OF SHEATHING.
 S LOCATIONS AND
 L BE LOCATED WITH
 PARALLEL FLOOR
 DEPTH OF FLOOR
 L.
 ECTOR

FULL LIGHT
 GLASS
 ENTRY
 DOOR WITH
 TRANSOM
 ABOVE

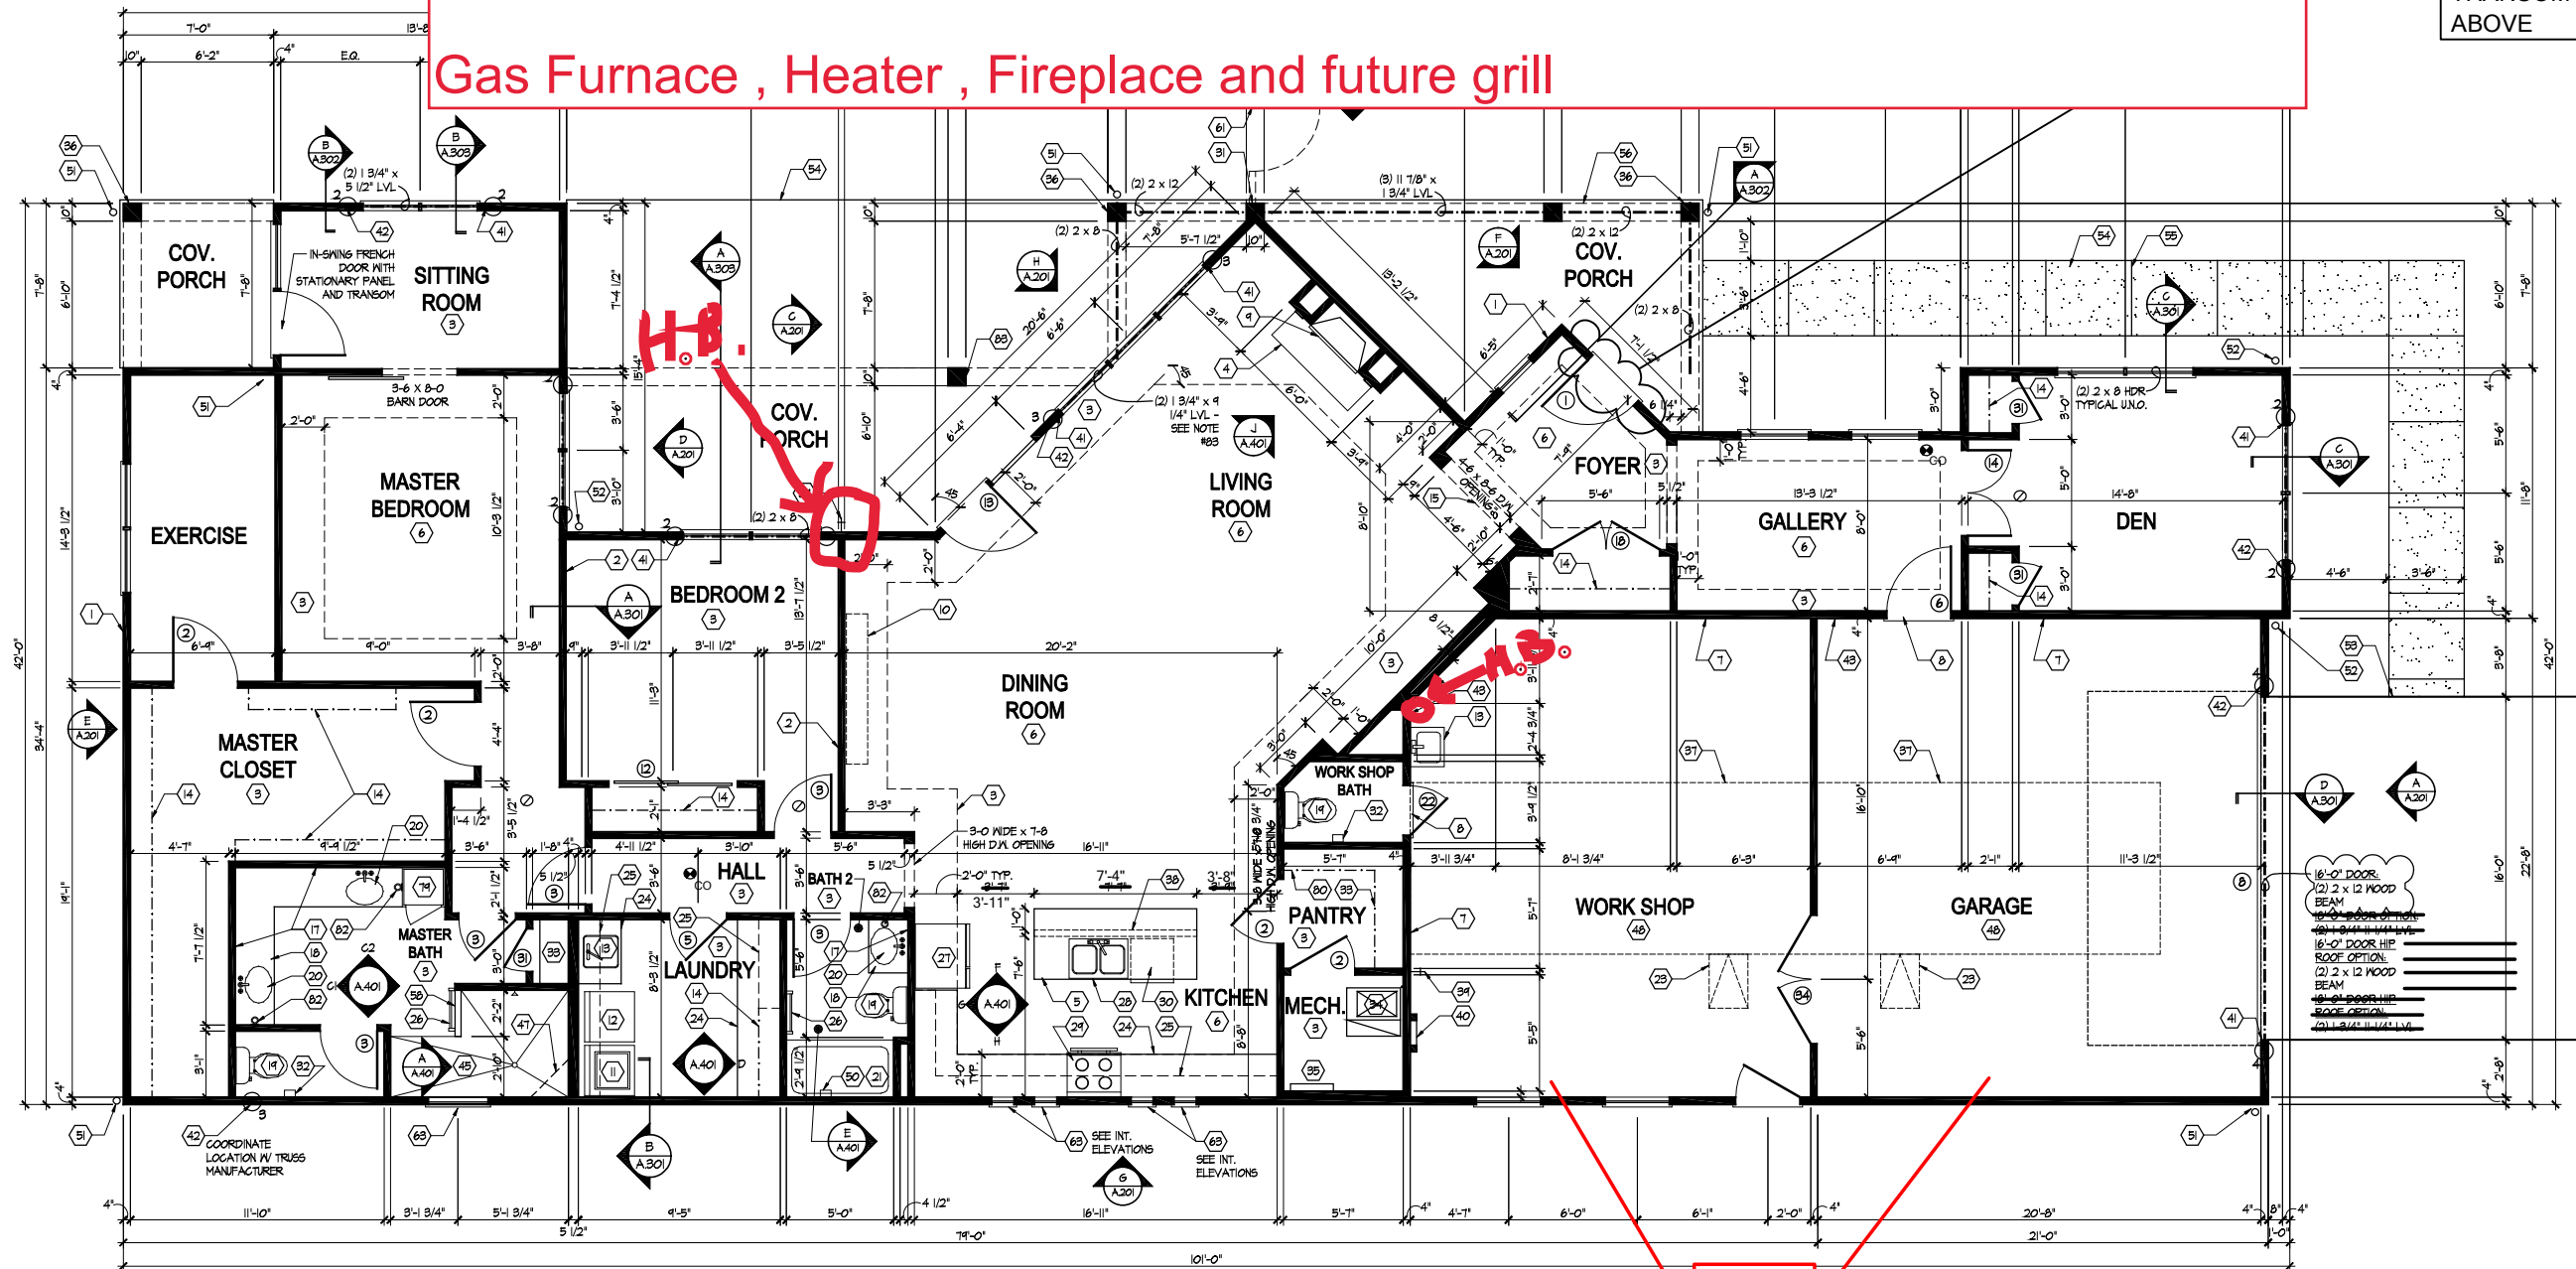

Foundation Development
 Group, LLC & Bel Haven, LLC
 Bel Haven
 Beckett Road
 West Chester, Ohio 45069

PROPRIETARY RIGHTS NOTICE
 COPYRIGHT 2022 EPCON COMMUNITIES FRANCHISING, INC.
 ALL RIGHTS ARE RESERVED IN THIS INFORMATION AND ALL
 RELATED ILLUSTRATIONS, PLANS, BLUEPRINTS, SPECIFICATIONS,
 DRAWINGS, OR ANY OTHER TANGIBLE EXPRESSIONS
 THEREOF, WHICH ARE THE PROPERTY OF EPCON
 COMMUNITIES FRANCHISING, INC. 285 STODOLSKIE
 PARKWAY, DUBLIN, OHIO 43017, TELEPHONE 614.882.3827. NO
 ONE MAY BUILD, LICENSE, TRANSFER, REPRODUCE OR
 DUPLICATE THIS WORK IN ANY WAY WITHOUT THE WRITTEN
 AUTHORIZATION OF EPCON COMMUNITIES FRANCHISING, INC.
 THESE DRAWINGS SHALL BE USED IN CONFORMANCE WITH ALL
 LOCAL BUILDING, MECHANICAL, PLUMBING AND ELECTRICAL
 CODES AND SHALL MEET THE REQUIREMENTS OF THE HEALTH
 DEPARTMENT, FIRE MARSHAL, AMERICANS WITH DISABILITIES
 ACT ACCESSIBILITY GUIDELINES (ADAAG), AND SHALL BE
 CONSTRUCTED IN CONFORMANCE WITH STATE AND LOCAL
 ENERGY REQUIREMENTS.

Prototype Disk No.	Interim Revision	Page Revisions
		Revision
		Date
		8/10/20

Architect Project Number
 2019-044


Community Dates & Revisions
 Date Originated 28 JAN 2022
 Bid Permit Construction
 Revisions
 ▲ 1 APR 2022 ▲
 ▲ ▲

Drawing Title
 First Floor Plan


Architectural Style
 European Country
 Sheet Number
 A.101
 D3 - 2010

First Floor Plan
 Scale: 1/4" = 1'-0"


FLOOR COATING

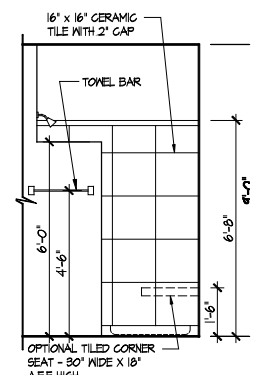


A Master Bath Option
Scale: 3/8" = 1'-0"

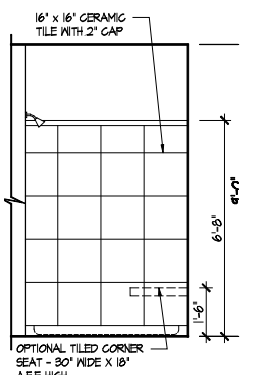


A Master Bath Option
Scale: 3/8" = 1'-0"

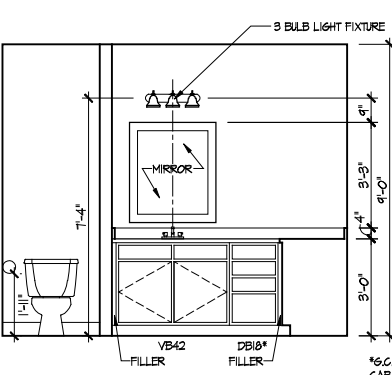


B1 Master Bath
Scale: 3/8" = 1'-0"

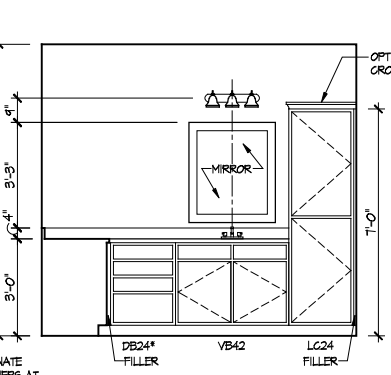


B2 Master Bath
Scale: 3/8" = 1'-0"

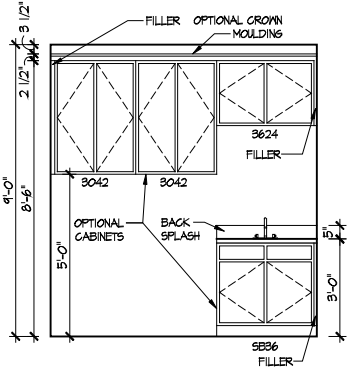


C Laundry Optional / Deluxe
Scale: 3/8" = 1'-0"

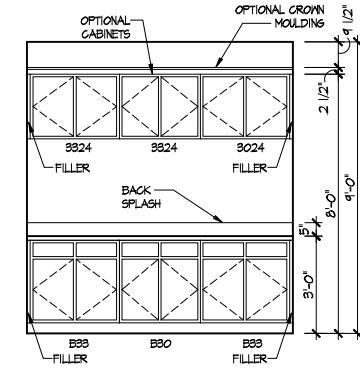


D Laundry
Scale: 3/8" = 1'-0"

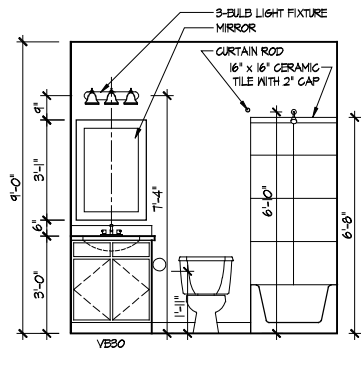


E Bath 2
Scale: 3/8" = 1'-0"

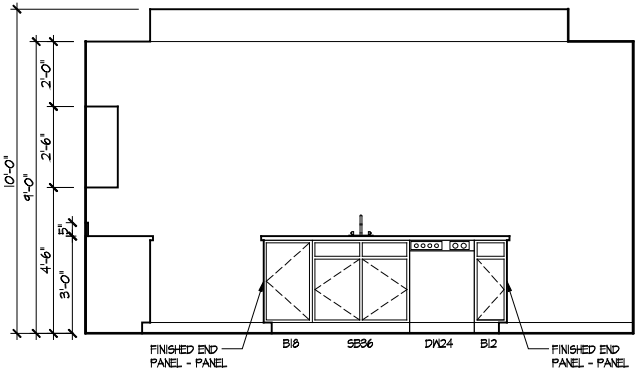


F Kitchen Elevation
Scale: 3/8" = 1'-0"

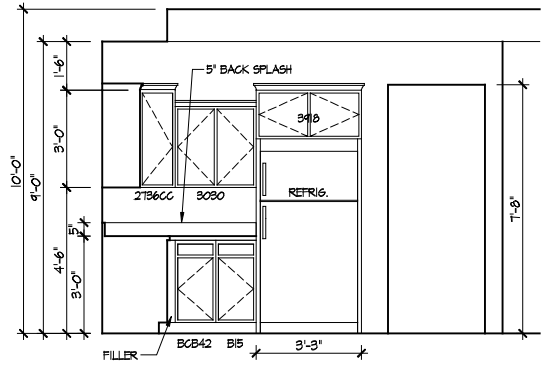


G Kitchen - Staggered
Scale: 3/8" = 1'-0"

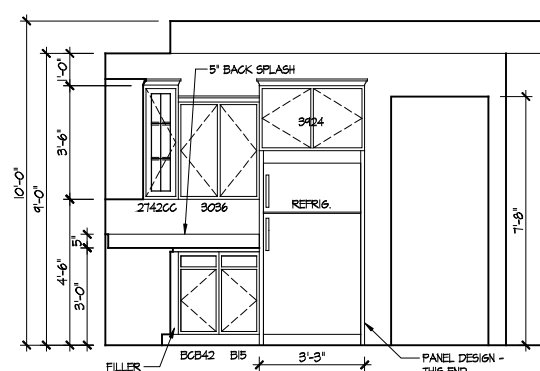


G Kitchen - Deluxe
Scale: 3/8" = 1'-0"

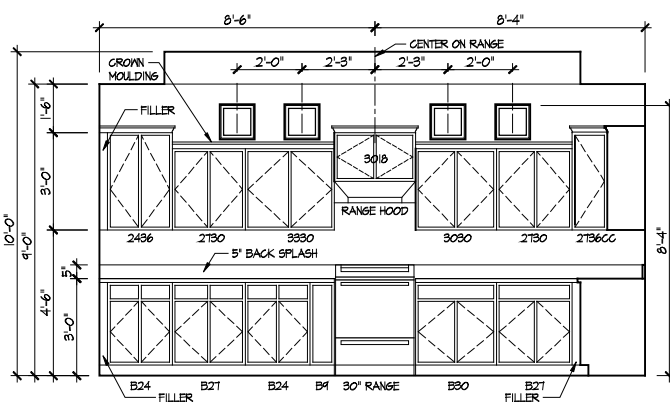


H Kitchen Elevation - Staggered
Scale: 3/8" = 1'-0"

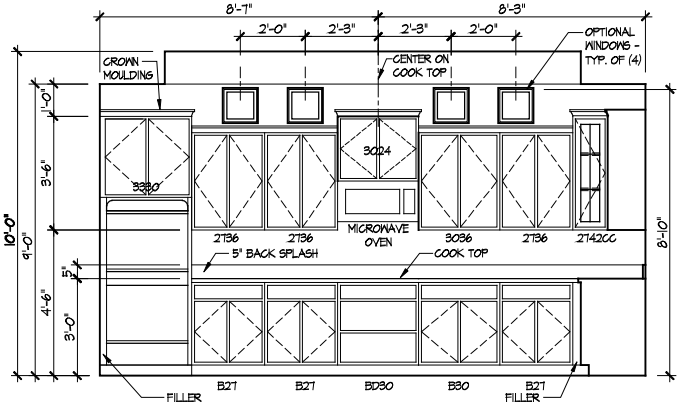


H Kitchen Elevation - Deluxe
Scale: 3/8" = 1'-0"

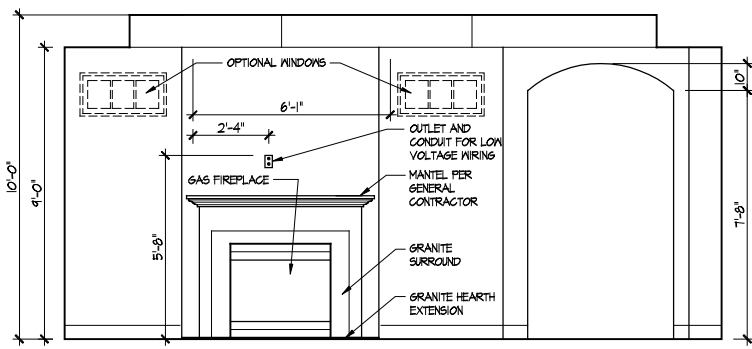

J Living Room Elevation
Scale: 3/8" = 1'-0"

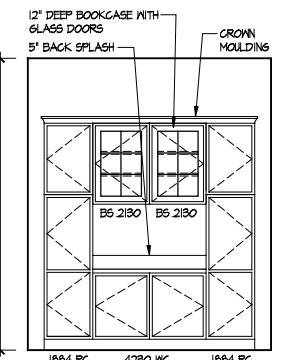

K Dining Room Elevation (Optional)
Scale: 3/8" = 1'-0"

 

Foundation Development
Group, LLC & Bel Haven, LLC
Bel Haven
Beckett Road
West Chester, Ohio 45069

PROPRIETARY RIGHTS NOTICE
COPYRIGHT 2017 EPCON COMMUNITIES FRANCHISING, INC.
ALL RIGHTS ARE RESERVED IN THIS INFORMATION AND ALL RELATED ILLUSTRATIONS, PLANS, BLUEPRINTS, SKETCHES, DRAWINGS, OR ANY OTHER TANGIBLE EXPRESSIONS THEREOF, WHICH ARE THE PROPERTY OF EPCON COMMUNITIES FRANCHISING, INC. NO REPRODUCTION, PARODY, DUBLIN, OHIO 43017, TELEPHONE #419.382.3827. NO ONE MAY BUILD, LICENSE, TRANSFER, REPRODUCE OR DUPLICATE THIS WORK IN ANY MANNER WITHOUT THE WRITTEN AUTHORIZATION OF EPCON COMMUNITIES FRANCHISING, INC.
THESE DRAWINGS SHALL BE USED IN CONFORMANCE WITH ALL LOCAL BUILDING, MECHANICAL, PLUMBING AND ELECTRICAL CODES AND SHALL MEET THE REQUIREMENTS OF THE HEALTH DEPARTMENT, FIRE MARSHALL, AMERICANS WITH DISABILITIES ACT ACCESSIBILITY GUIDELINES (ADAAG), THE FAIR HOUSING ACT ACCESSIBILITY GUIDELINES (FHAAG), AND SHALL BE CONSTRUCTED IN CONFORMANCE WITH STATE AND LOCAL ENERGY REQUIREMENTS.

Prototype Disk No.	Interim Page Revisions Revision	Date
		2/17/12

Architect Project Number
2019-044

Community Dates & Revisions	
Date Originated	28 JAN 2022
Bid	
Permit	
Construction	
Revisions	
▲	▲
▲	▲

Drawing Title
Interior Elevations

Architectural Style
European Country
Sheet Number
A.401
D3 - 2010